



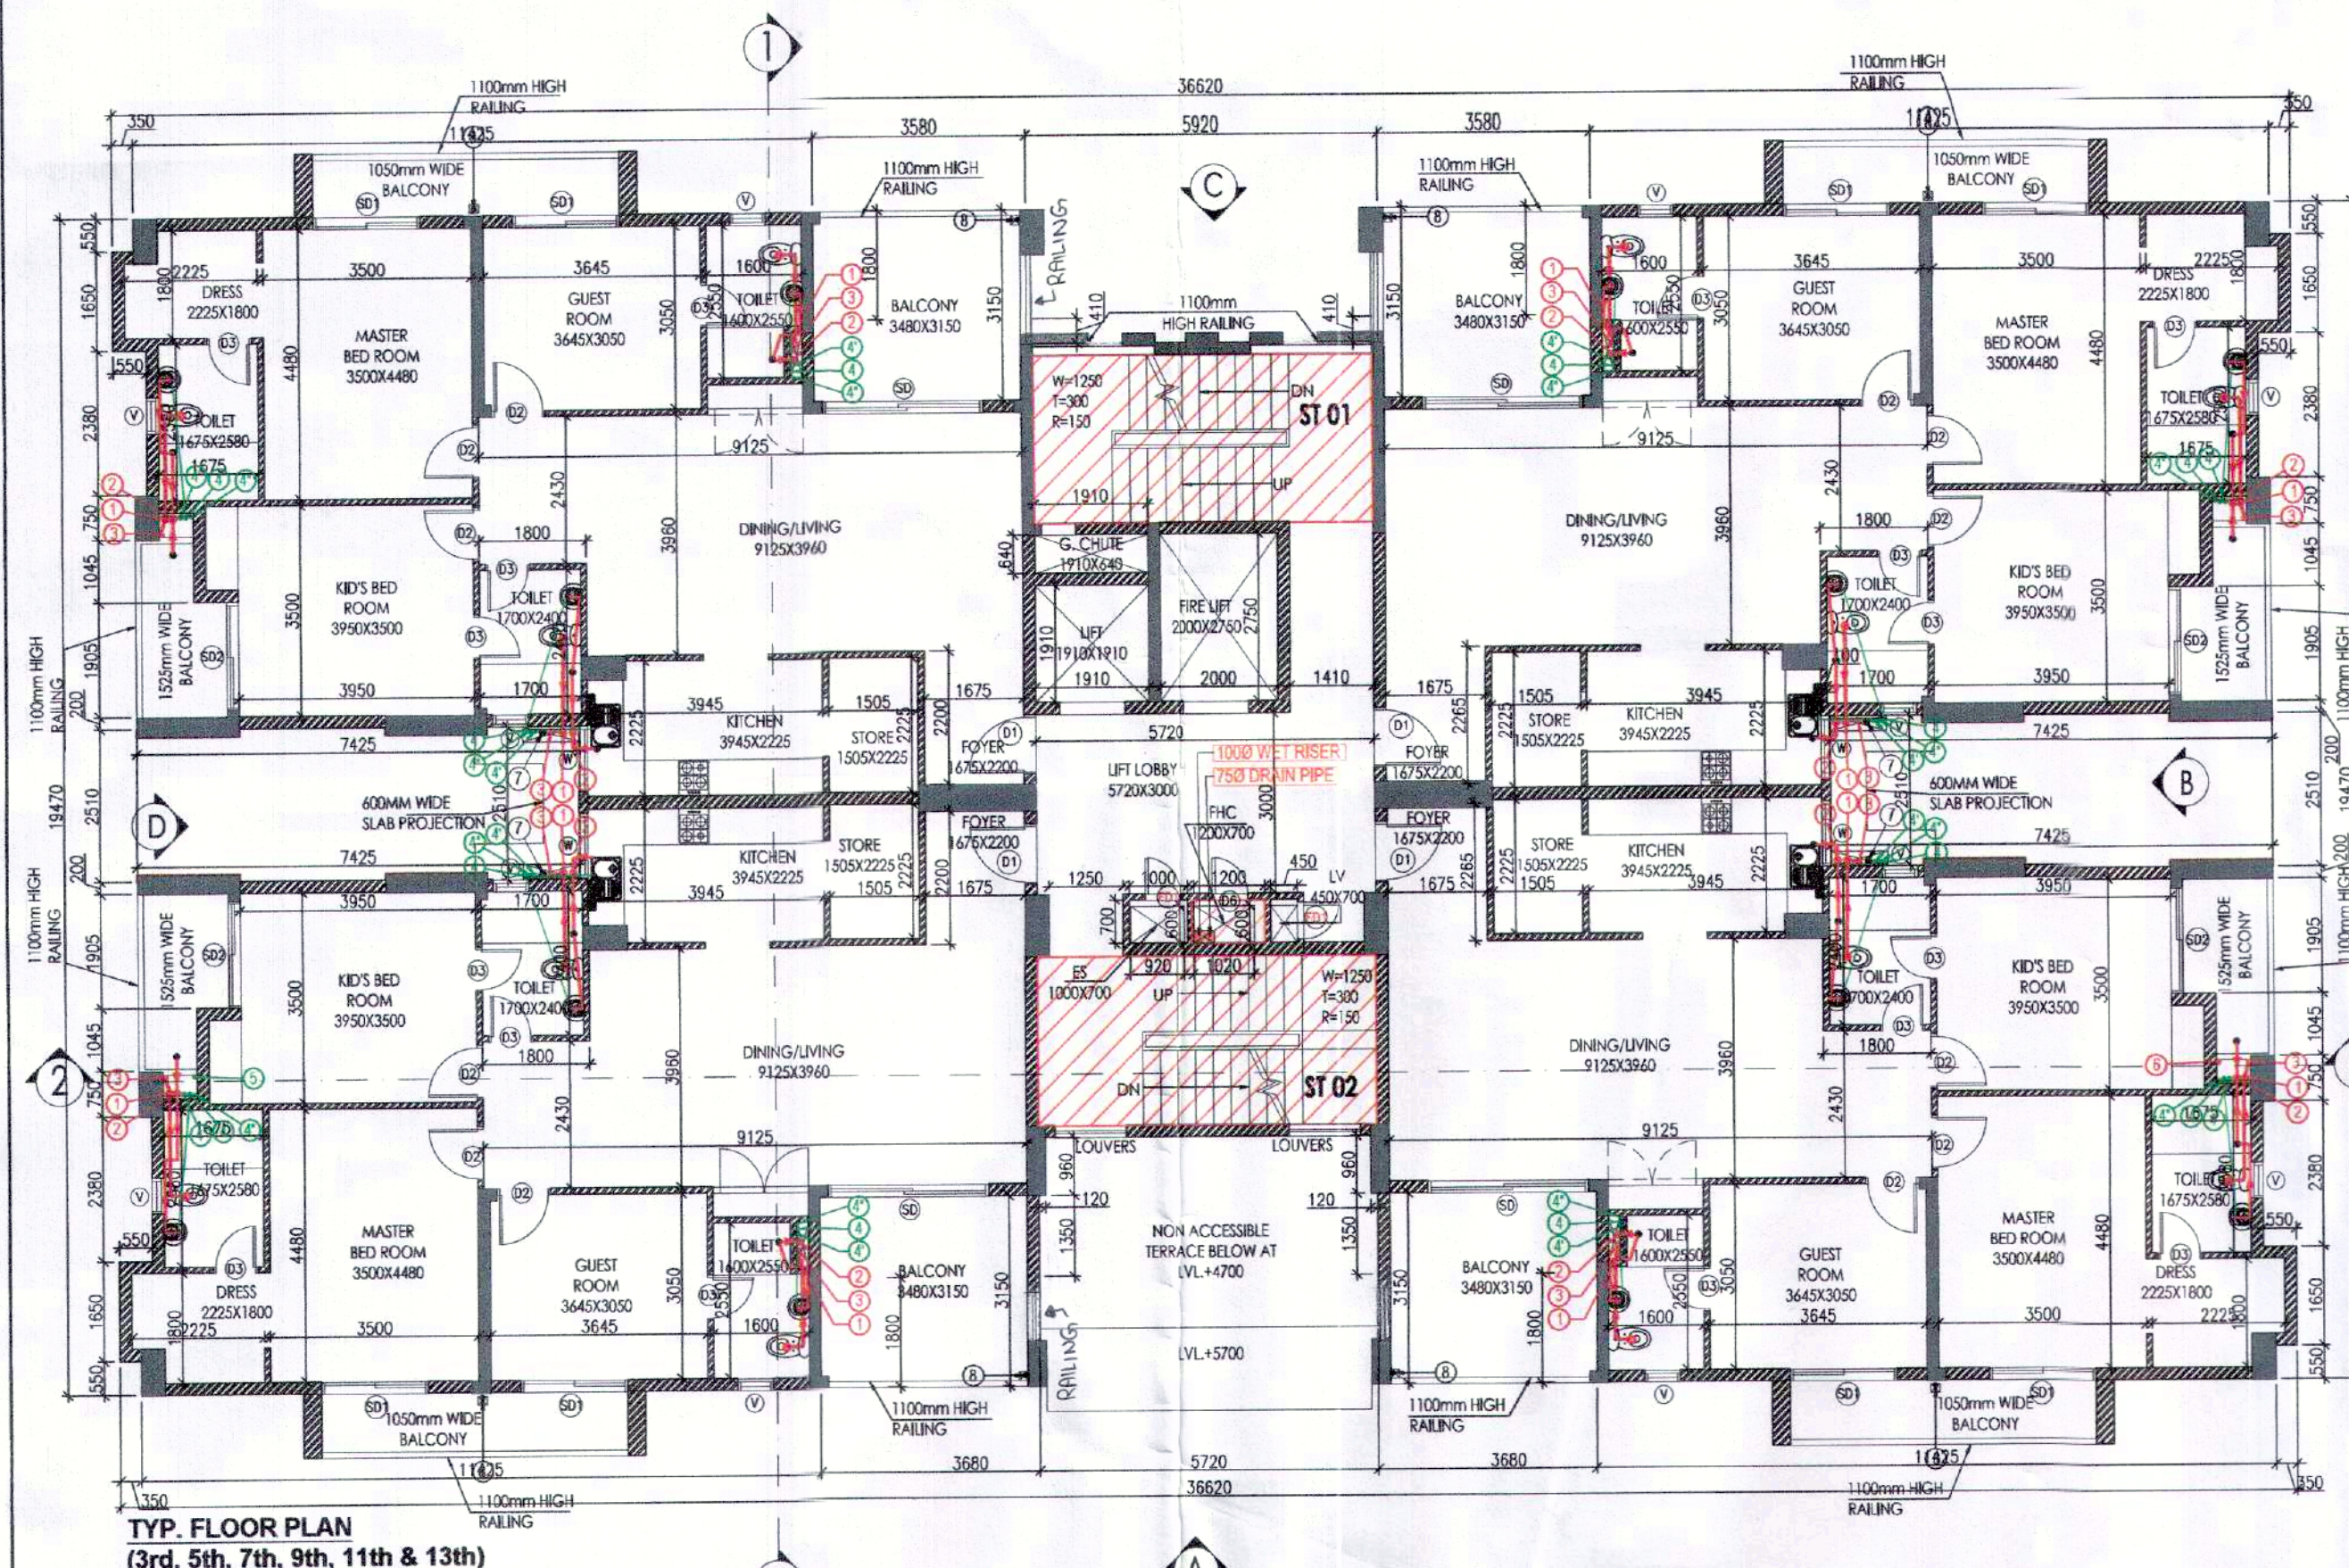


TYP. FLOOR PLAN
(3rd, 5th, 7th, 9th, 11th & 13th)

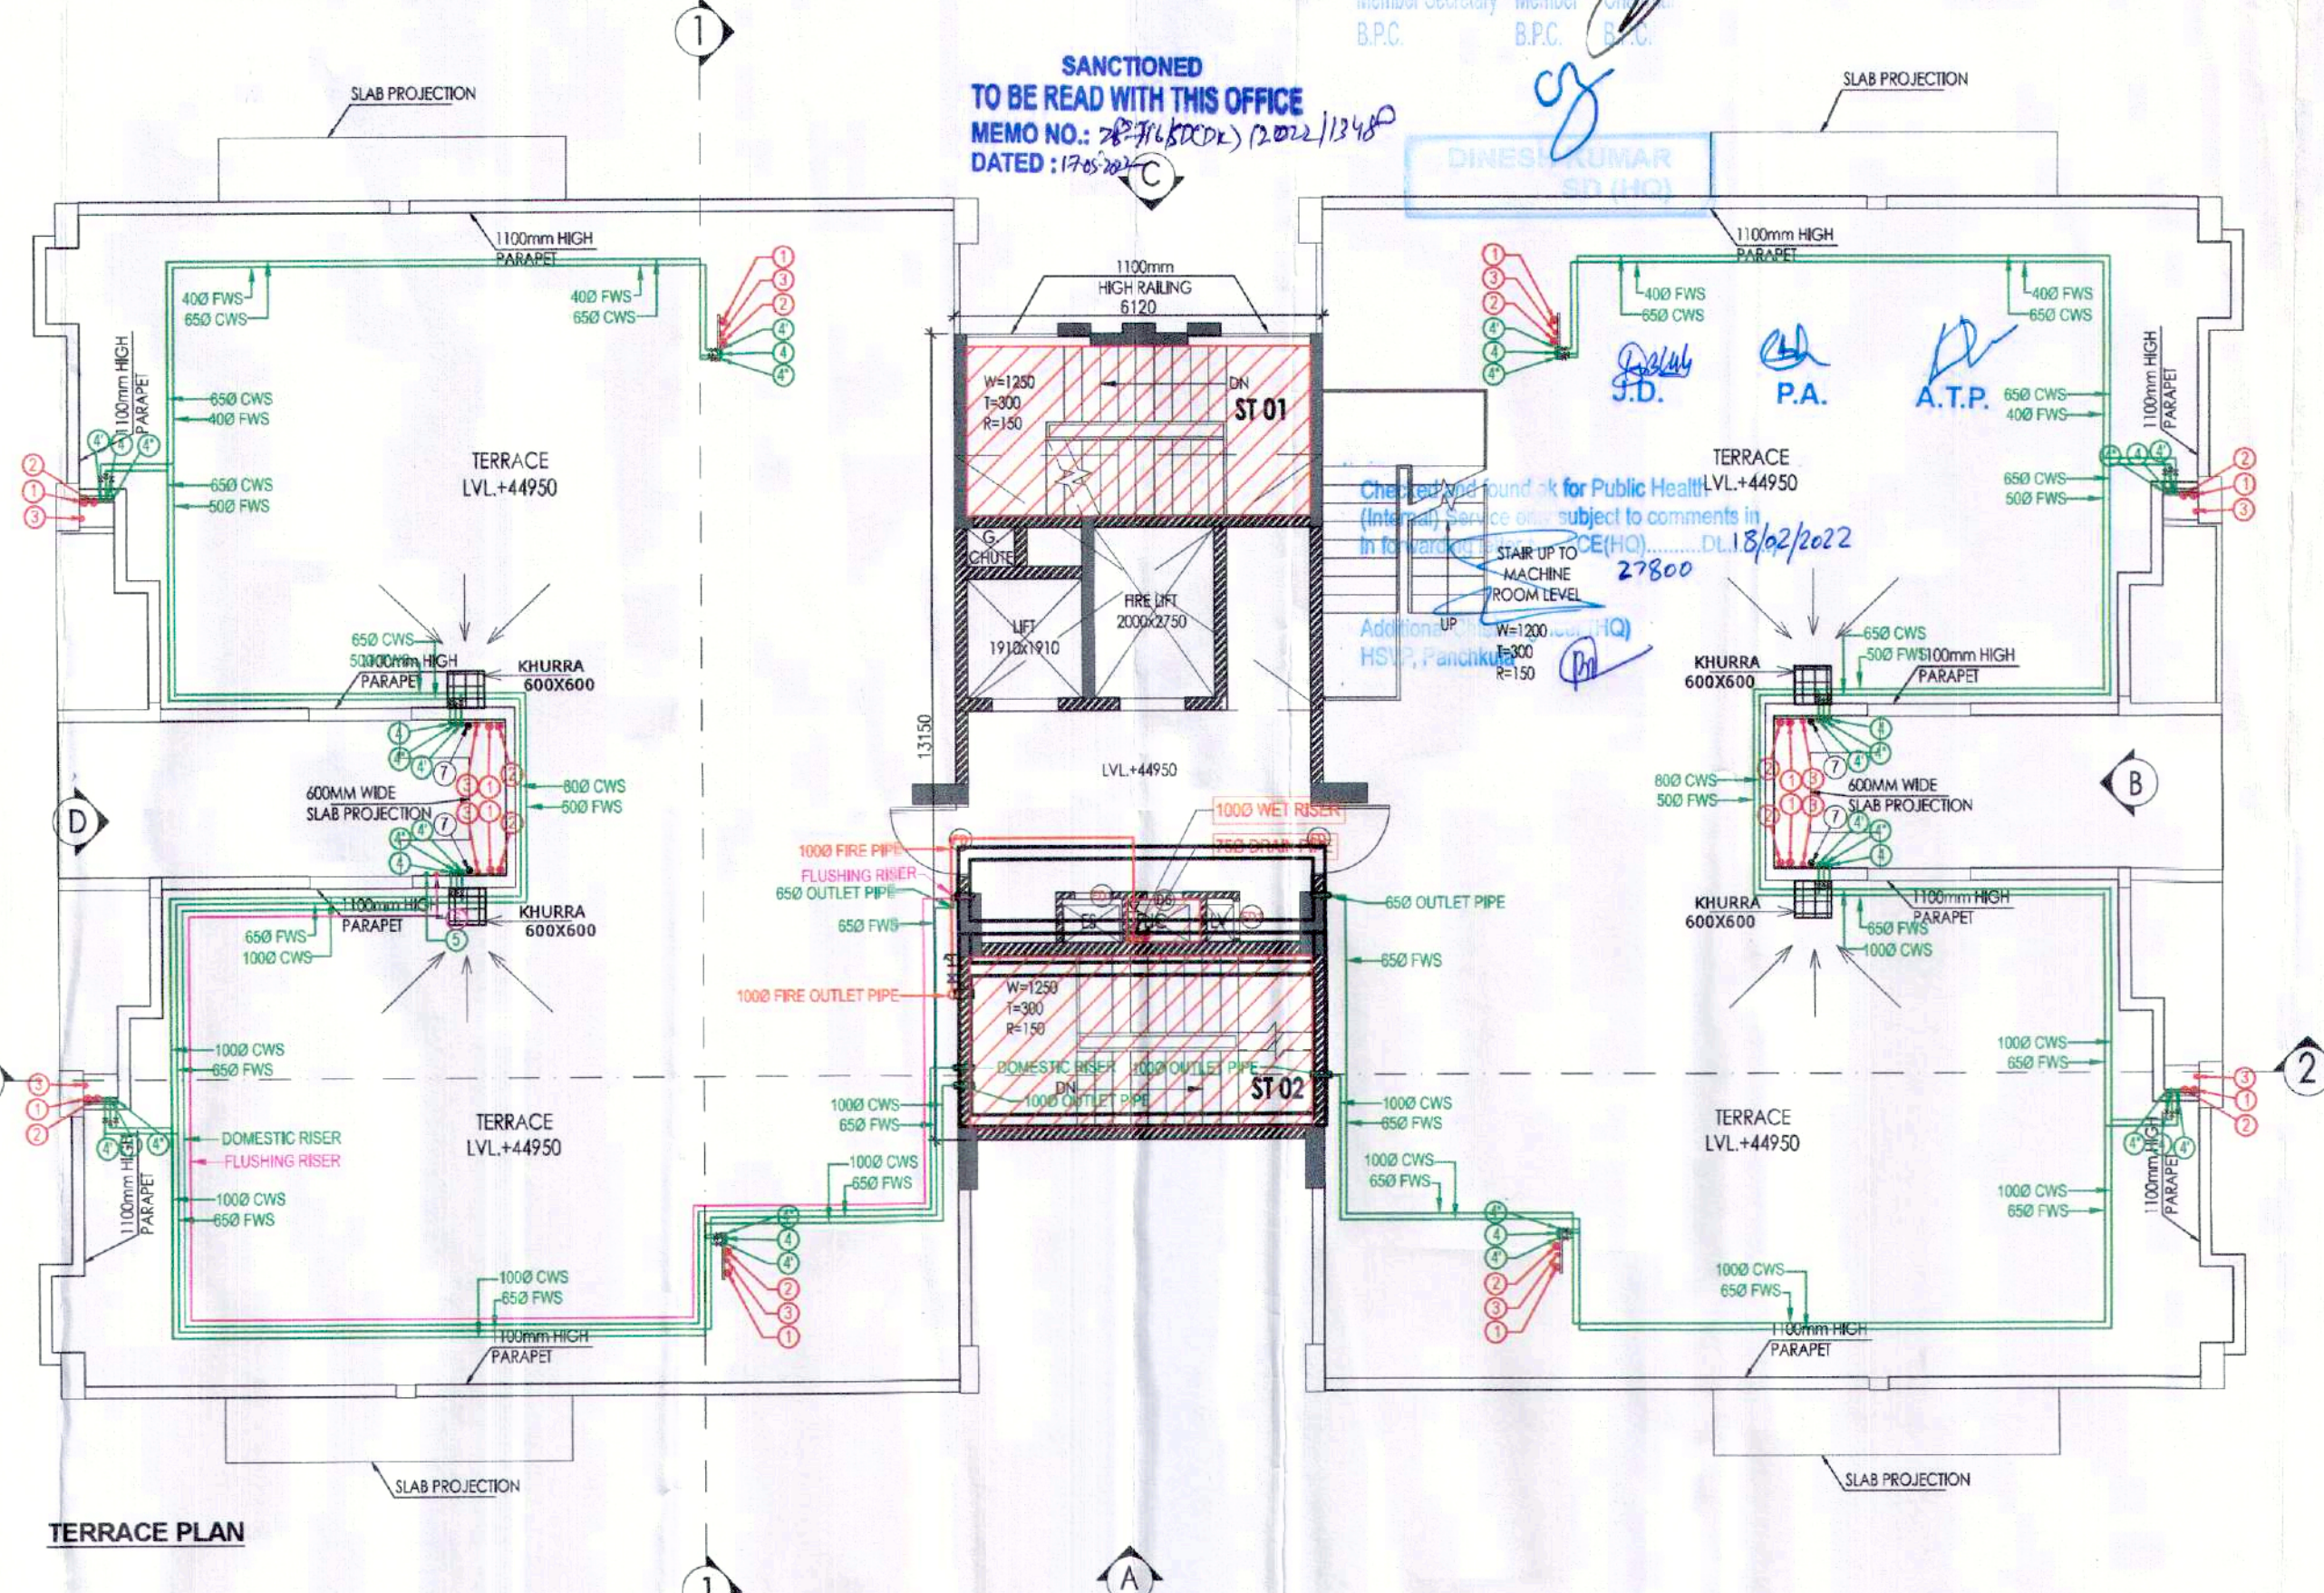


TERRACE PLAN

PLUMBING LEGEND	LEGEND:-
① 1100 OD SP STACK	SYMBOL
② 1100 OD WP STACK	DESCRIPTION
③ 750 ASP	SOIL PIPE
④ CWS D/TAKE	WASTE PIPE
⑤ FWS D/TAKE	FLOOR TRAP
⑥ CWS RISER	CUTOUT
⑦ 1100 OD R-W P	FLOOR DRAIN
⑧ 750 DRAIN PIPE - RWP (BALCONY)	CWS PIPE
	FWS PIPE
	CONTROL VALVE
	FIRE PIPE


S.NO.	DOOR TAG	DOOR SIZE	SILL LVL	UNTEL LVL
1.	D	1230X2100	-	2100
2.	D1	1050X2100	-	2100
3.	D1A	1150X2100	-	2100
4.	D2	900X2100	-	2100
5.	D3	750X2100	-	2100
6.	D4	600X2100	-	2100
7.	D5	1200X2100	-	2100
8.	SD	2700X2350	-	2350
9.	SD1	1800X2350	-	2350
10.	W	900X1300	1050	2350
11.	V	600X900	1450	2350
12.	FD	1250X2100	-	2100
13.	FD1	600X2100	-	2100
14.	FD2	1000X2100	-	2100
15.	D6	600X1600	500	2100

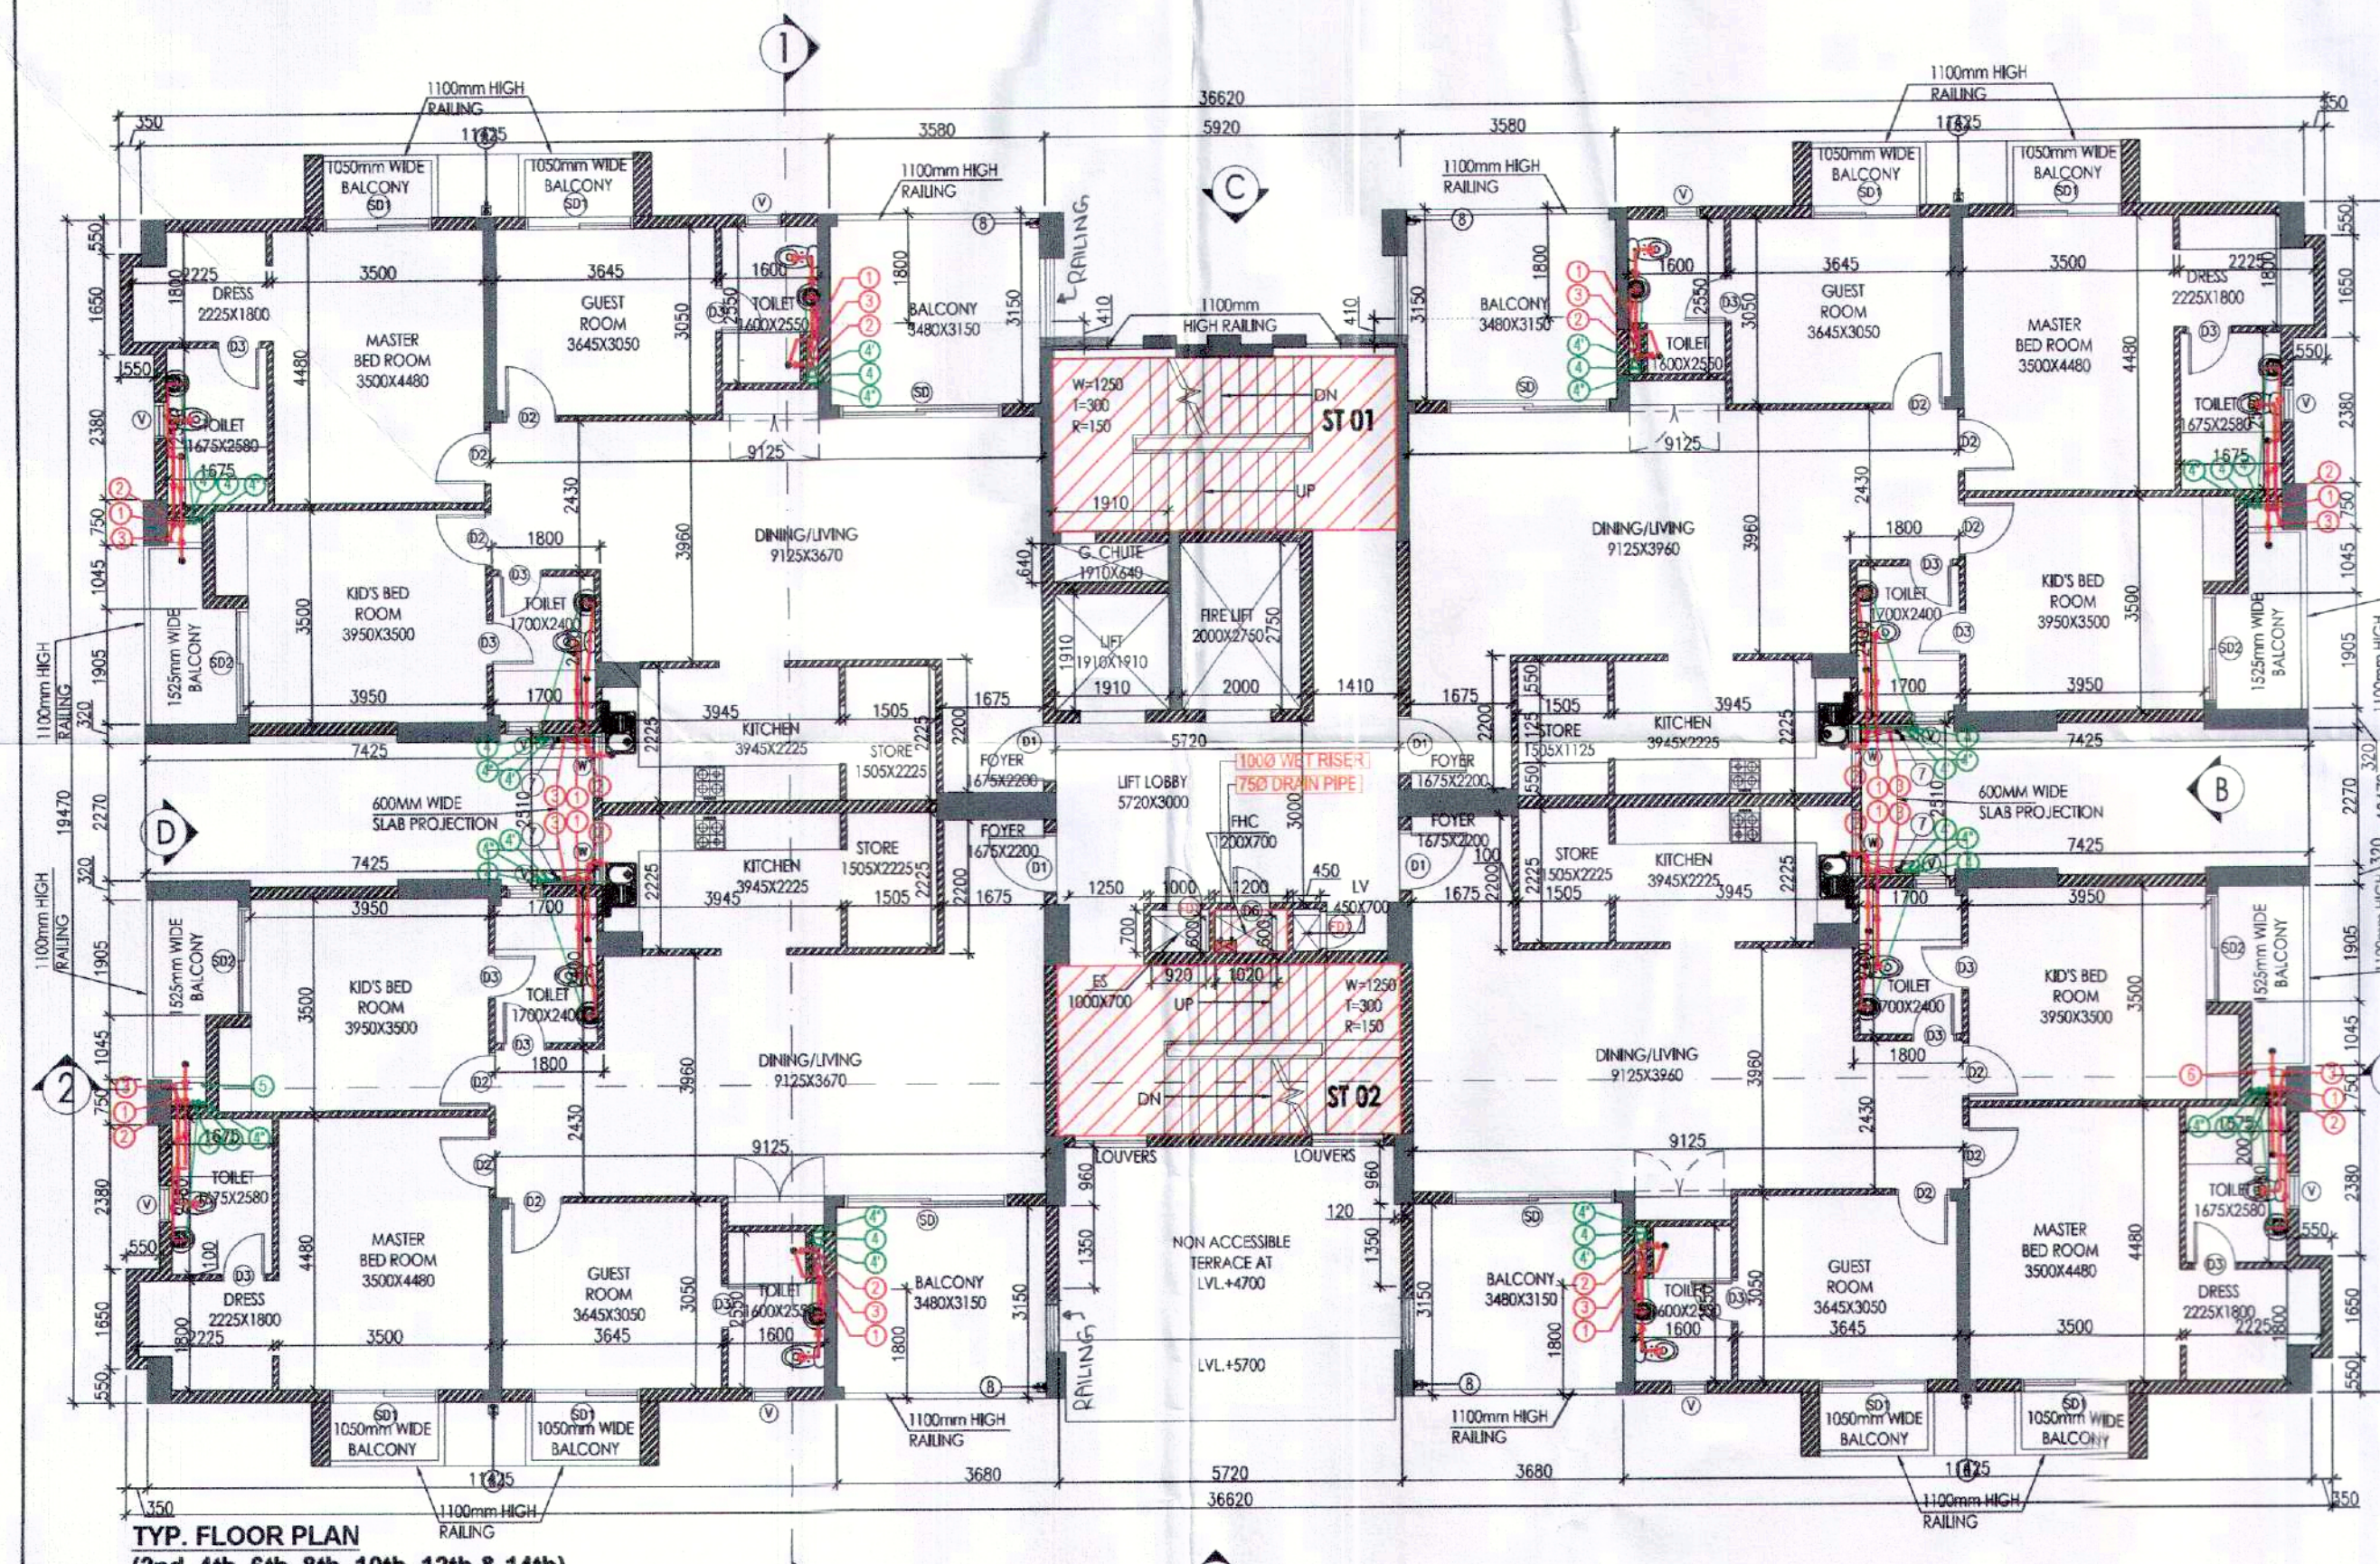

TYP. FLOOR PLAN
(2nd, 4th, 6th, 8th, 10th, 12th & 14th)

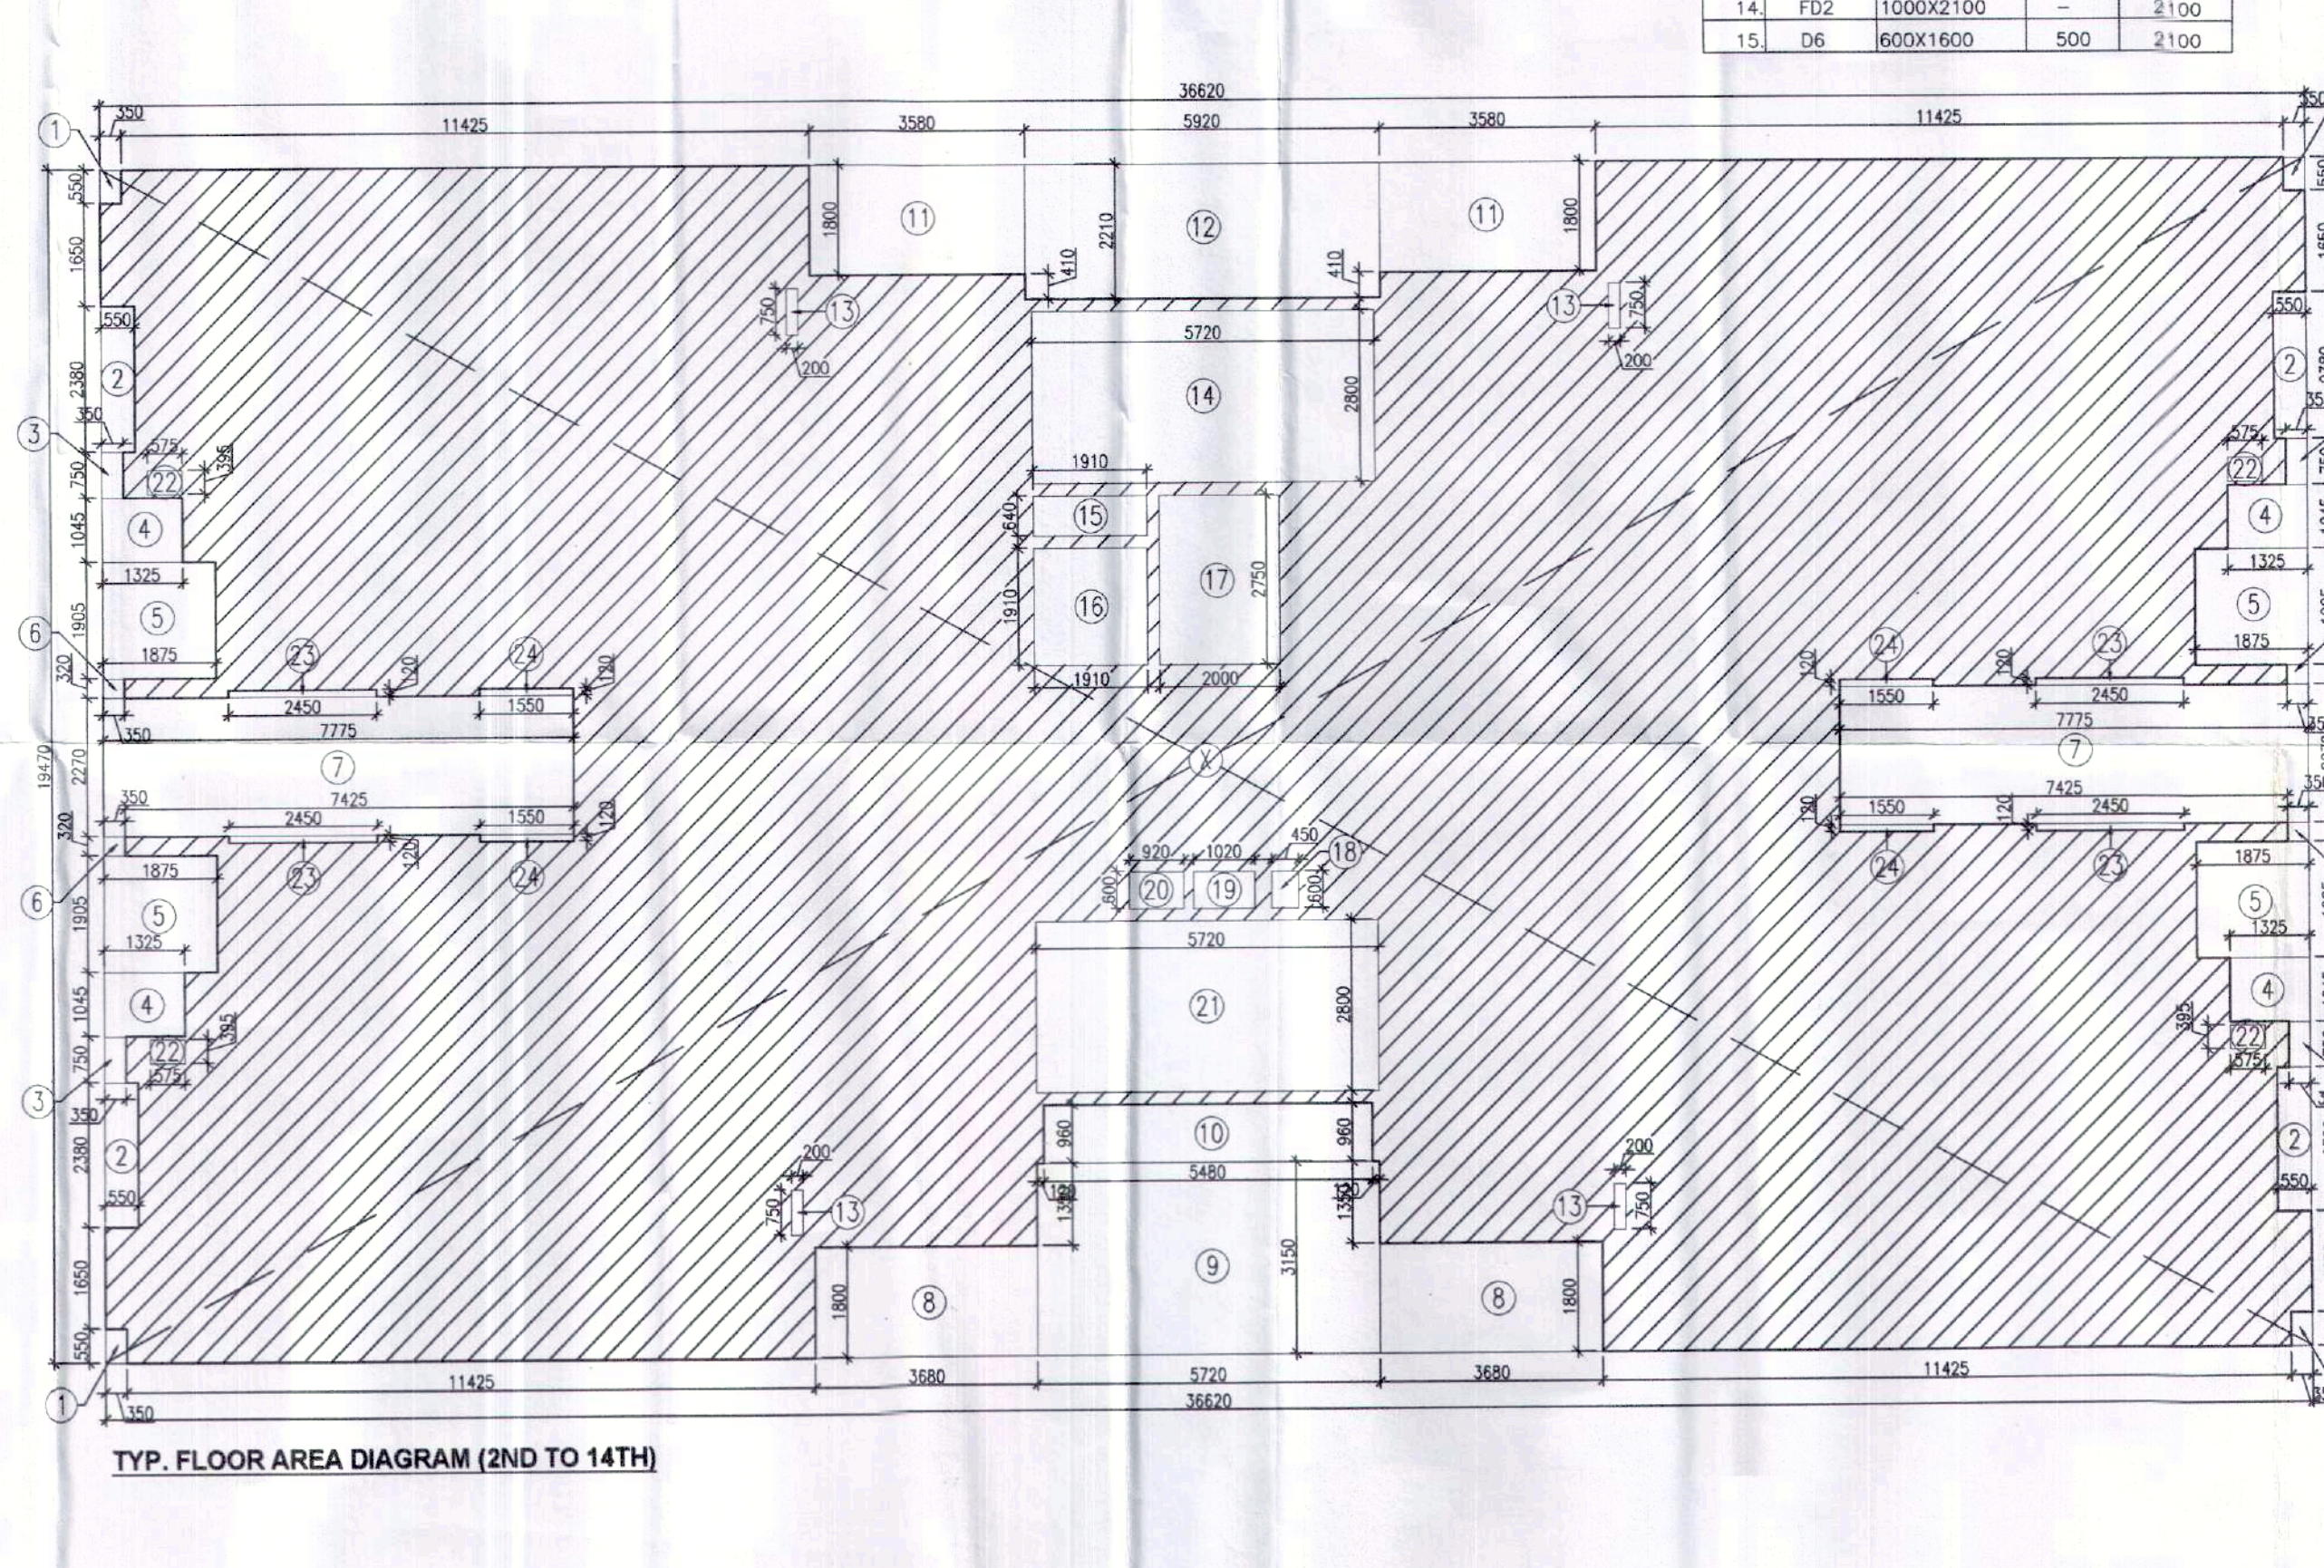

TYP. FLOOR AREA DIAGRAM (2ND TO 14TH)

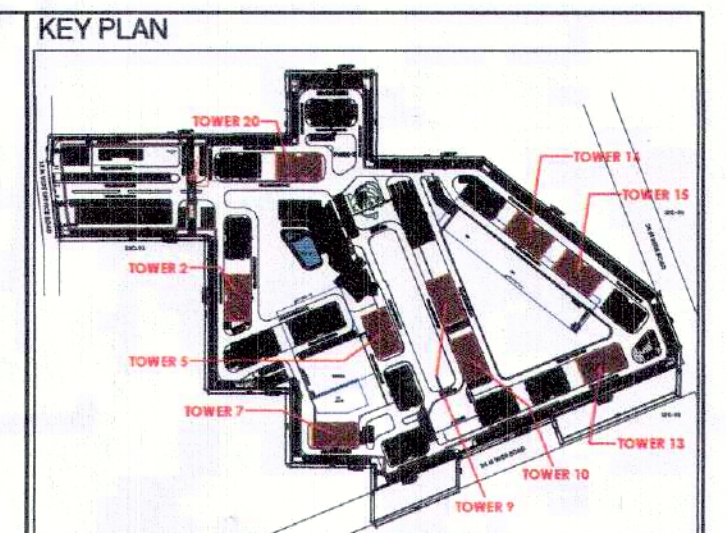

FLOOR LEVELS		
PART	FLOOR	LEVELS
1	2nd Floor	6650
2	3rd Floor	9600
3	4th Floor	12550
4	5th Floor	15500
5	6th Floor	18450
6	7th Floor	21400
7	8th Floor	24350
8	9th Floor	27300
9	10th Floor	30250
10	11th Floor	33200
11	12th Floor	36150
12	13th Floor	39100
13	14th Floor	42050
14	Terrace Floor	44950
15	Machine Room Level	47700
16	Roof Level	50450

TYP. FLOOR AREA CALCULATION (2ND TO 14TH)				
ADDITIONS				
PART	PARTICULARS	NO.	TOTAL AREA (SQMT.)	
X	36.620	19.470	1	712.991
DEDUCTIONS				
1	0.350	0.550	4	0.770
2	0.550	2.380	4	5.236
3	0.350	0.750	4	1.050
4	1.325	1.045	4	5.539
5	1.875	1.905	4	14.288
6	0.350	0.320	4	0.448
7	7.775	2.270	2	35.299
8	3.680	1.800	2	13.248
9	5.720	3.150	1	18.018
10	5.480	0.960	1	5.261
11	3.580	1.800	2	12.888
12	5.920	2.210	1	13.083
13	0.200	0.750	4	0.600
14	5.720	2.800	1	16.016
15	1.910	0.640	1	1.222
16	1.910	1.910	1	3.648
17	2.000	2.750	1	5.500
18	0.450	0.600	1	0.270
19	1.020	0.600	1	0.612
20	0.920	0.600	1	0.552
21	5.720	2.800	1	16.016
22	0.575	0.360	4	0.828
23	2.450	0.120	4	1.176
24	1.550	0.120	4	0.744
TOTAL DEDUCTIONS (A1)				172.311
NET AREA (A1-B1)				540.680

NOTES:-

- ALL LIFTS SHALL HAVE 100% POWER BACKUP
- ALL ELECTRICAL INSTALLATIONS SHALL BE AS PER PROVISIONS OF NBC.
- FIRE FIGHTING / SAFETY PROVISIONS SHALL BE AS PER RELEVANT NBC PROVISIONS.
- BASEMENT AREA SHALL HAVE MECHANICAL VENTILATION AS PER RELEVANT CODE.
- ALL TOILETS ARE VENTILATED AS PER MARRIAMA BUILDING CODE 2011.
- BUILDING HAS AUTOMATIC SPRINKLER SYSTEM (WHETHER REQUIRED BY NBC).
- BUILDINGS WILL BE DESIGNED (STRUCTURES) AS PER RELEVANT IS CODES FOR EARTHQUAKE RESISTANCE.
- SOLAR PANELS OF REQUIRED CAPACITY SHALL BE PROVIDED ON ROOF TOP AS PER HANDBOOKING NORMS.
- ALL HANDICAP RAMP WITH RAILING.
- ALL DOOR HAVE 1 HOUR FIRE RATED ENTRANCE DOOR.
- ALL FIRE FIGHTING INSTALLATIONS SHALL BE AS PER PROVISIONS OF NBC.
- THE RAINWATER HARVESTING SYSTEM SHALL BE PROVIDED AS PER CENTRAL GROUND WATER AUTH. NORMS.
- KITCHENWILL BE USED ONLY FOR COOKING AND RELATED ACTIVITIES (NOT TO BE USED FOR SLEEPING PURPOSES).

PROJECT

Proposed Building Plans of Group Housing Colony measuring 22.344 Acres (License No. 41 of 2010 Dated 07.06.2010) in sector-93, Gurugram being developed by Ashiana Housing Ltd. comprising of total of Five (5) phases.

ARCHITECT'S SEAL & SIGNATURE

SYED MOHD. IMRAN
CA 93 / 16695

OWNER/AUTH. SIGN.

ASHIANA HOUSING LTD.

Scale : 1 : 100

Drawing Title:- TYP. FLOOR PLAN (2ND TO 14TH), TERRACE PLAN & AREA CALCULATIONS (TYPE- 3 + 3T) TOWER - 2, 5, 7, 9, 10, 13, 15, 16 & 20

Drawing No:- A-18