


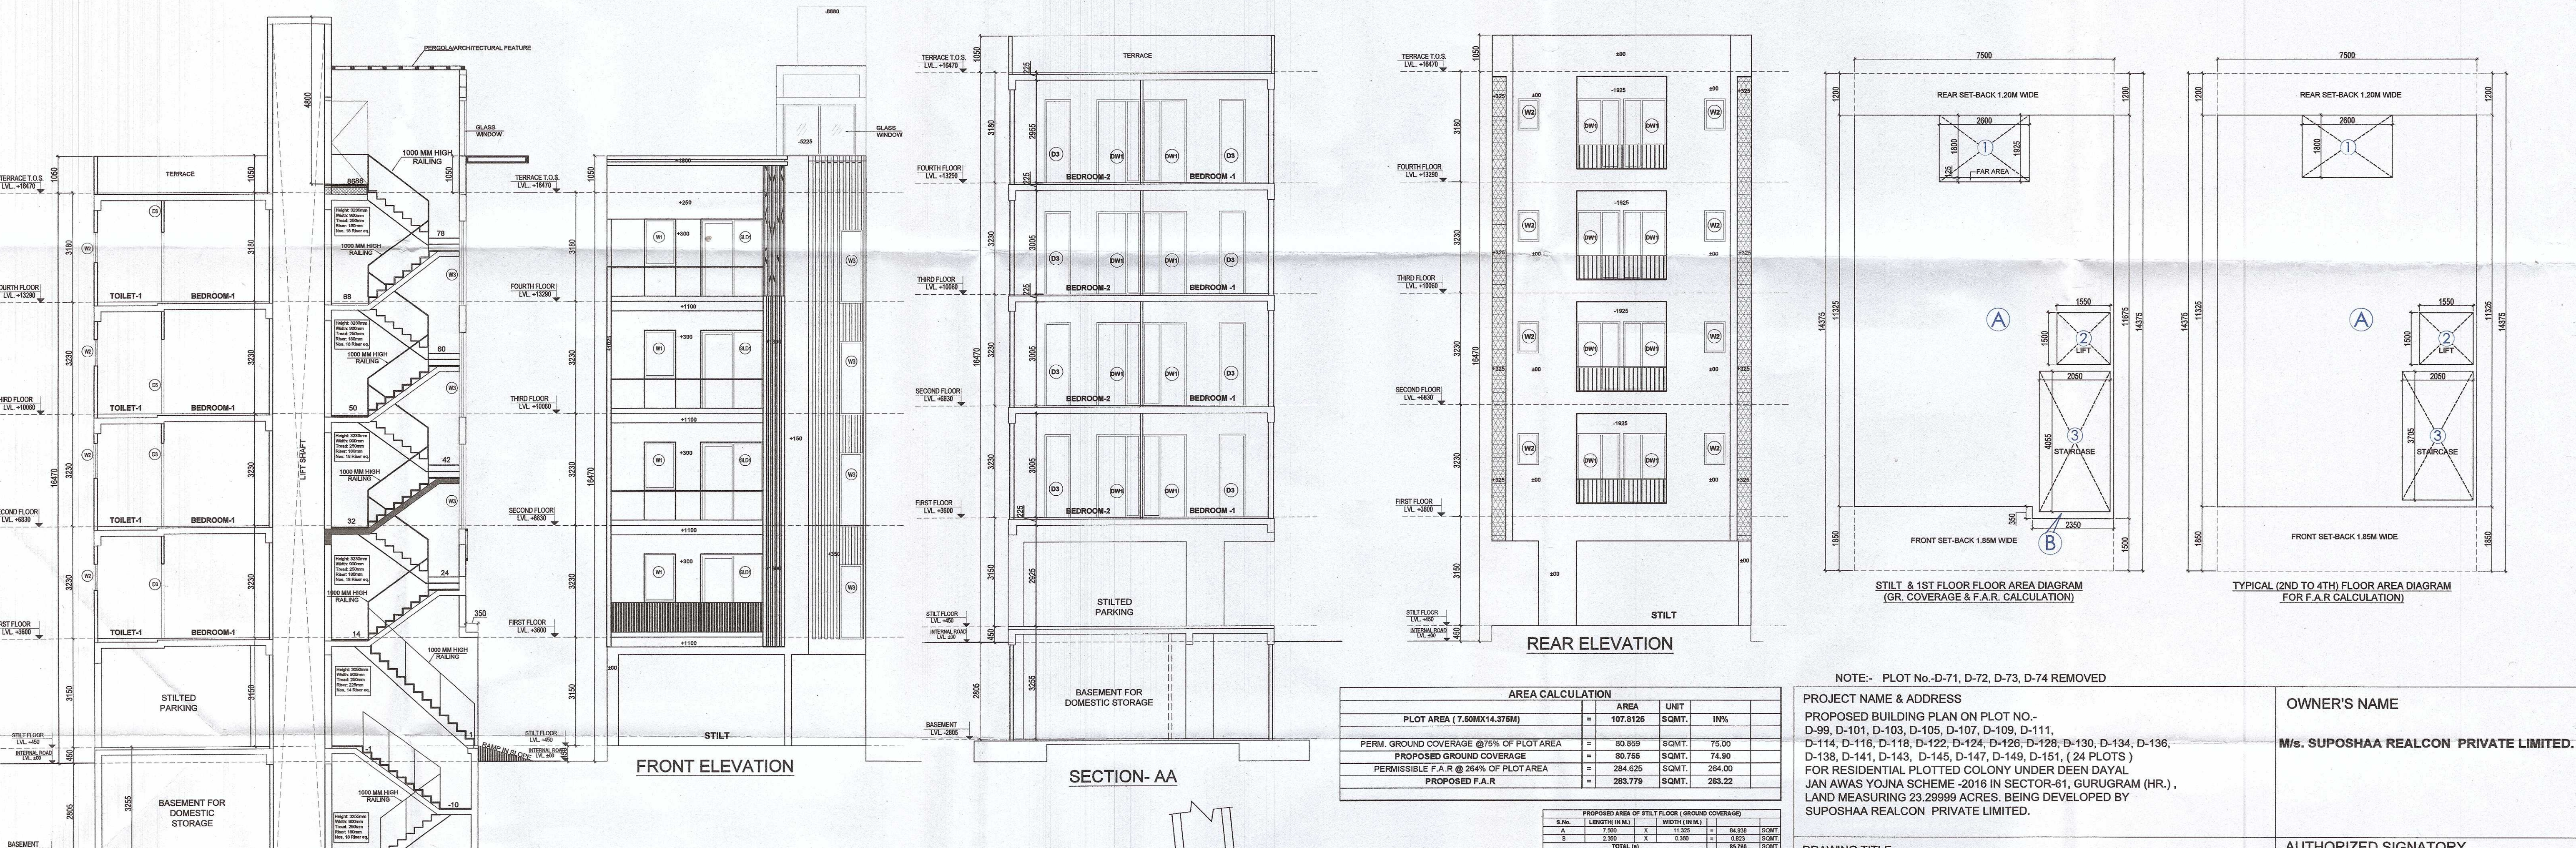

| PROPOSED AREA OF STILT/FLOOR COVER (GROUND COVERAGE) |       |       |       |       |
|------------------------------------------------------|-------|-------|-------|-------|
| 5.1(a)                                               | 7.000 | 1.530 | 8.530 | 64.58 |
| 5.1(b)                                               | 7.000 | 1.530 | 8.530 | 64.58 |
| 5.1(c)                                               | 7.000 | 1.530 | 8.530 | 64.58 |
| 5.1(d)                                               | 7.000 | 1.530 | 8.530 | 64.58 |
| 5.1(e)                                               | 7.000 | 1.530 | 8.530 | 64.58 |
| 5.1(f)                                               | 7.000 | 1.530 | 8.530 | 64.58 |
| 5.1(g)                                               | 7.000 | 1.530 | 8.530 | 64.58 |
| 5.1(h)                                               | 7.000 | 1.530 | 8.530 | 64.58 |
| 5.1(i)                                               | 7.000 | 1.530 | 8.530 | 64.58 |
| 5.1(j)                                               | 7.000 | 1.530 | 8.530 | 64.58 |
| 5.1(k)                                               | 7.000 | 1.530 | 8.530 | 64.58 |
| 5.1(l)                                               | 7.000 | 1.530 | 8.530 | 64.58 |
| 5.1(m)                                               | 7.000 | 1.530 | 8.530 | 64.58 |
| 5.1(n)                                               | 7.000 | 1.530 | 8.530 | 64.58 |
| 5.1(o)                                               | 7.000 | 1.530 | 8.530 | 64.58 |
| 5.1(p)                                               | 7.000 | 1.530 | 8.530 | 64.58 |
| 5.1(q)                                               | 7.000 | 1.530 | 8.530 | 64.58 |
| 5.1(r)                                               | 7.000 | 1.530 | 8.530 | 64.58 |
| 5.1(s)                                               | 7.000 | 1.530 | 8.530 | 64.58 |
| 5.1(t)                                               | 7.000 | 1.530 | 8.530 | 64.58 |
| 5.1(u)                                               | 7.000 | 1.530 | 8.530 | 64.58 |
| 5.1(v)                                               | 7.000 | 1.530 | 8.530 | 64.58 |
| 5.1(w)                                               | 7.000 | 1.530 | 8.530 | 64.58 |
| 5.1(x)                                               | 7.000 | 1.530 | 8.530 | 64.58 |
| 5.1(y)                                               | 7.000 | 1.530 | 8.530 | 64.58 |
| 5.1(z)                                               | 7.000 | 1.530 | 8.530 | 64.58 |
| 5.1(aa)                                              | 7.000 | 1.530 | 8.530 | 64.58 |
| 5.1(ab)                                              | 7.000 | 1.530 | 8.530 | 64.58 |
| 5.1(ac)                                              | 7.000 | 1.530 | 8.530 | 64.58 |
|                                                      |       |       |       |       |

**PROJECT NAME & ADDRESS**  
**PROPOSED BUILDING PLAN ON PLOT NO.-**  
**D-99, D-101, D-103, D-105, D-107, D-109, D-111,**  
**D-114, D-116, D-118, D-122, D-124, D-126, D-128; D-130, D-134, D-136,**  
**D-138, D-141, D-143, D-145, D-147, D-149, D-151, (24 PLOTS )**  
**FOR RESIDENTIAL PLOTTED COLONY UNDER DEEN DAYAL**  
**JAN AWAS YOJNA SCHEME -2016 IN SECTOR-61, GURUGRAM (HR.)**  
**LAND MEASURING 23.99999 ACRES. BEING DEVELOPED BY**  
**SUPOSHAA REALCON PRIVATE LIMITED.**

OWNER'S NAME

M/s. SUPOSHAA REALCON PRIVATE LIMITED.

TYPE: D - FLOOR PLANS WITH AREA CALCULATION,  
ELEVATIONS & SECTIONS ( LEFT SIDE )

AUTHORIZED SIGNATORY

Sundil Kumar

  
RAJIV GANDHI  
ARCHITECT  
LIC. No.-CA / 91/ 13852

DATE: \_\_\_\_\_

SHEET- 01 OF 01

SCALE 1:100