
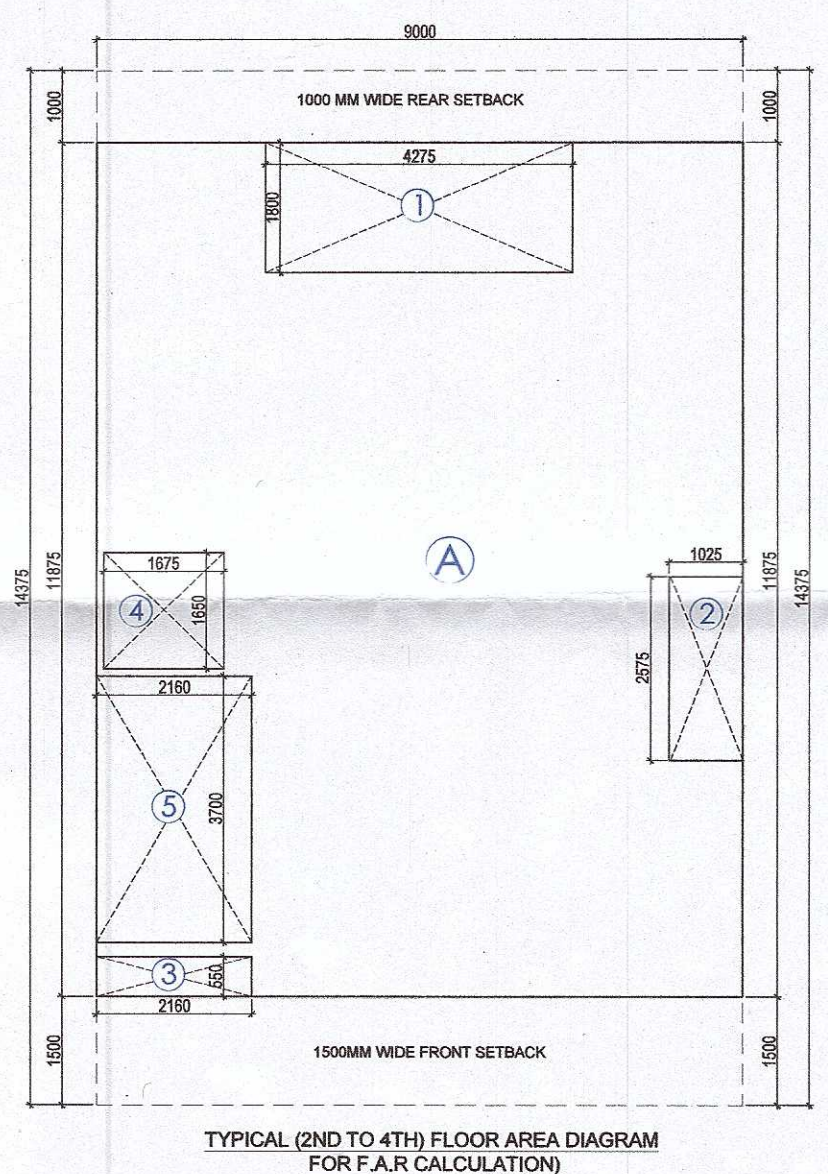
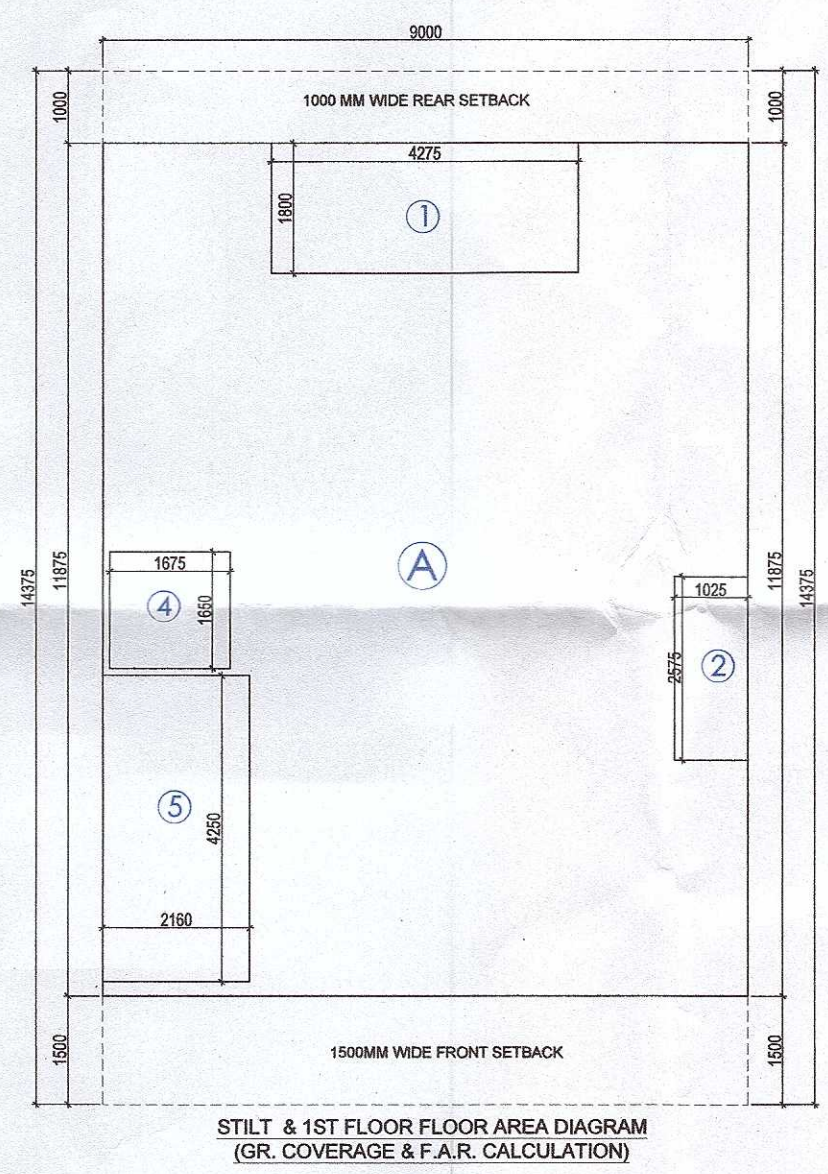
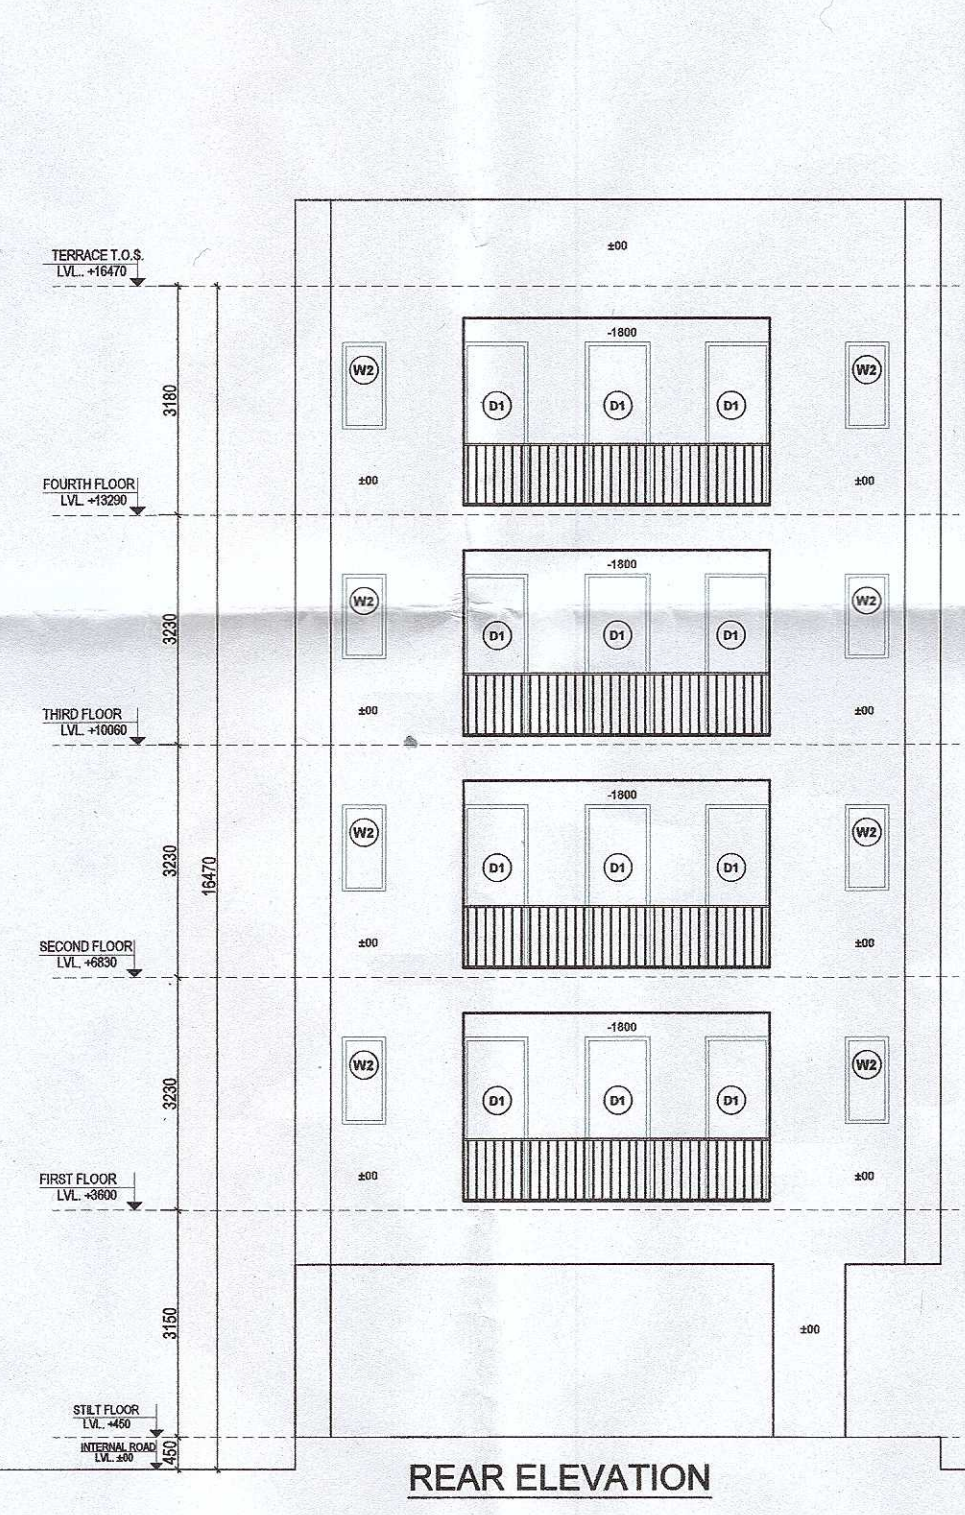
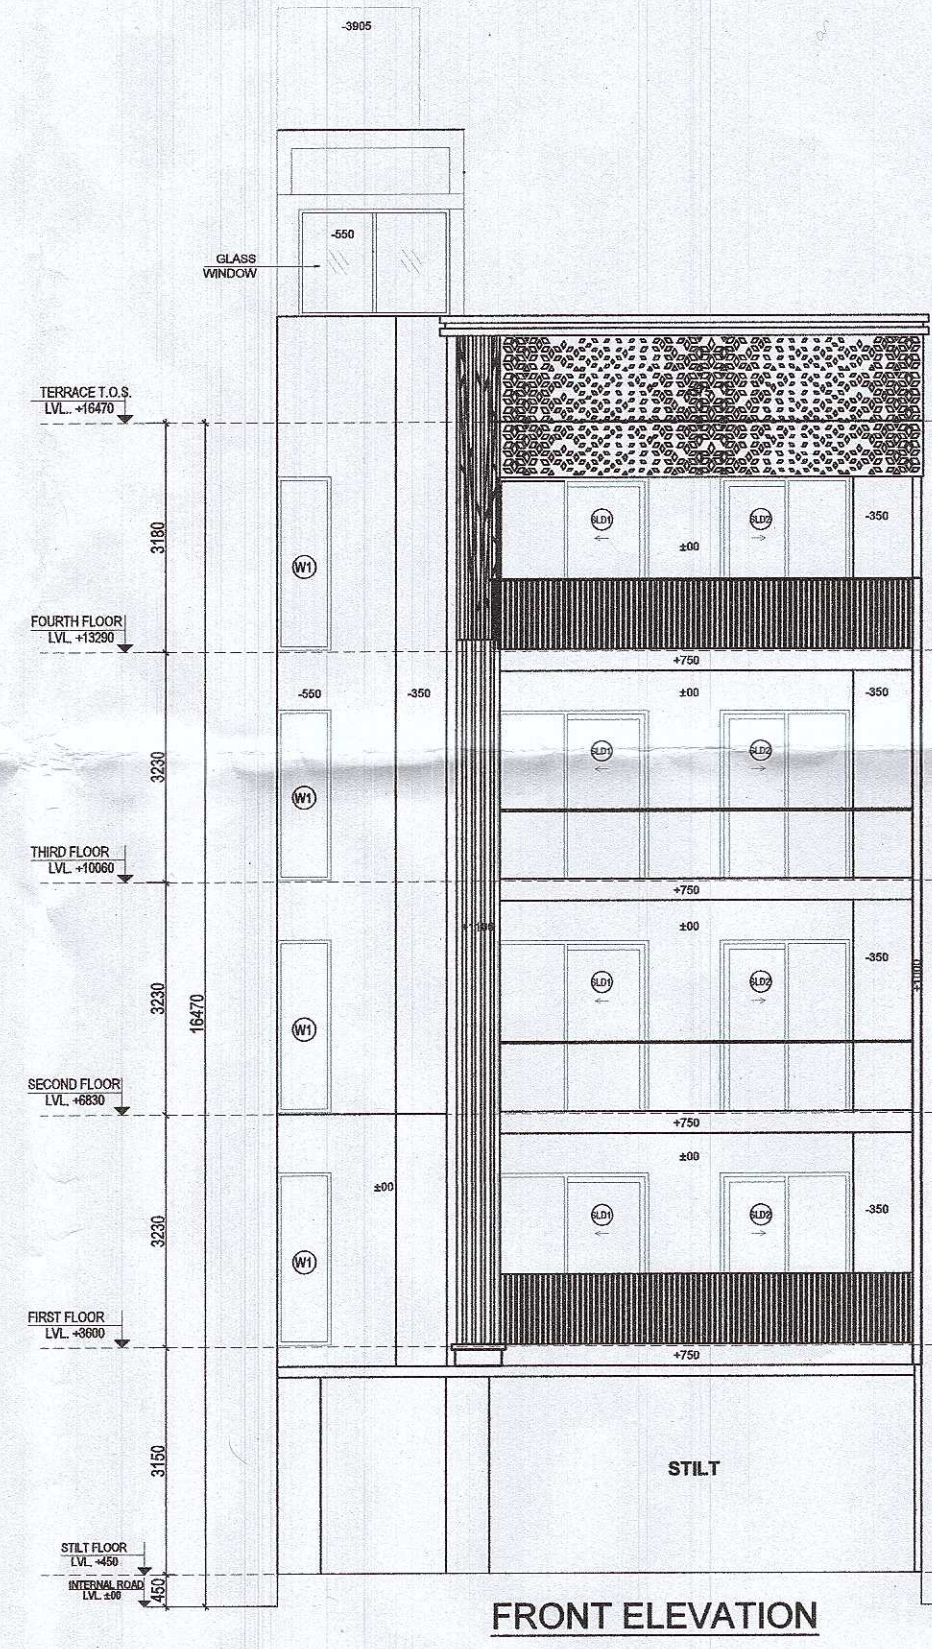
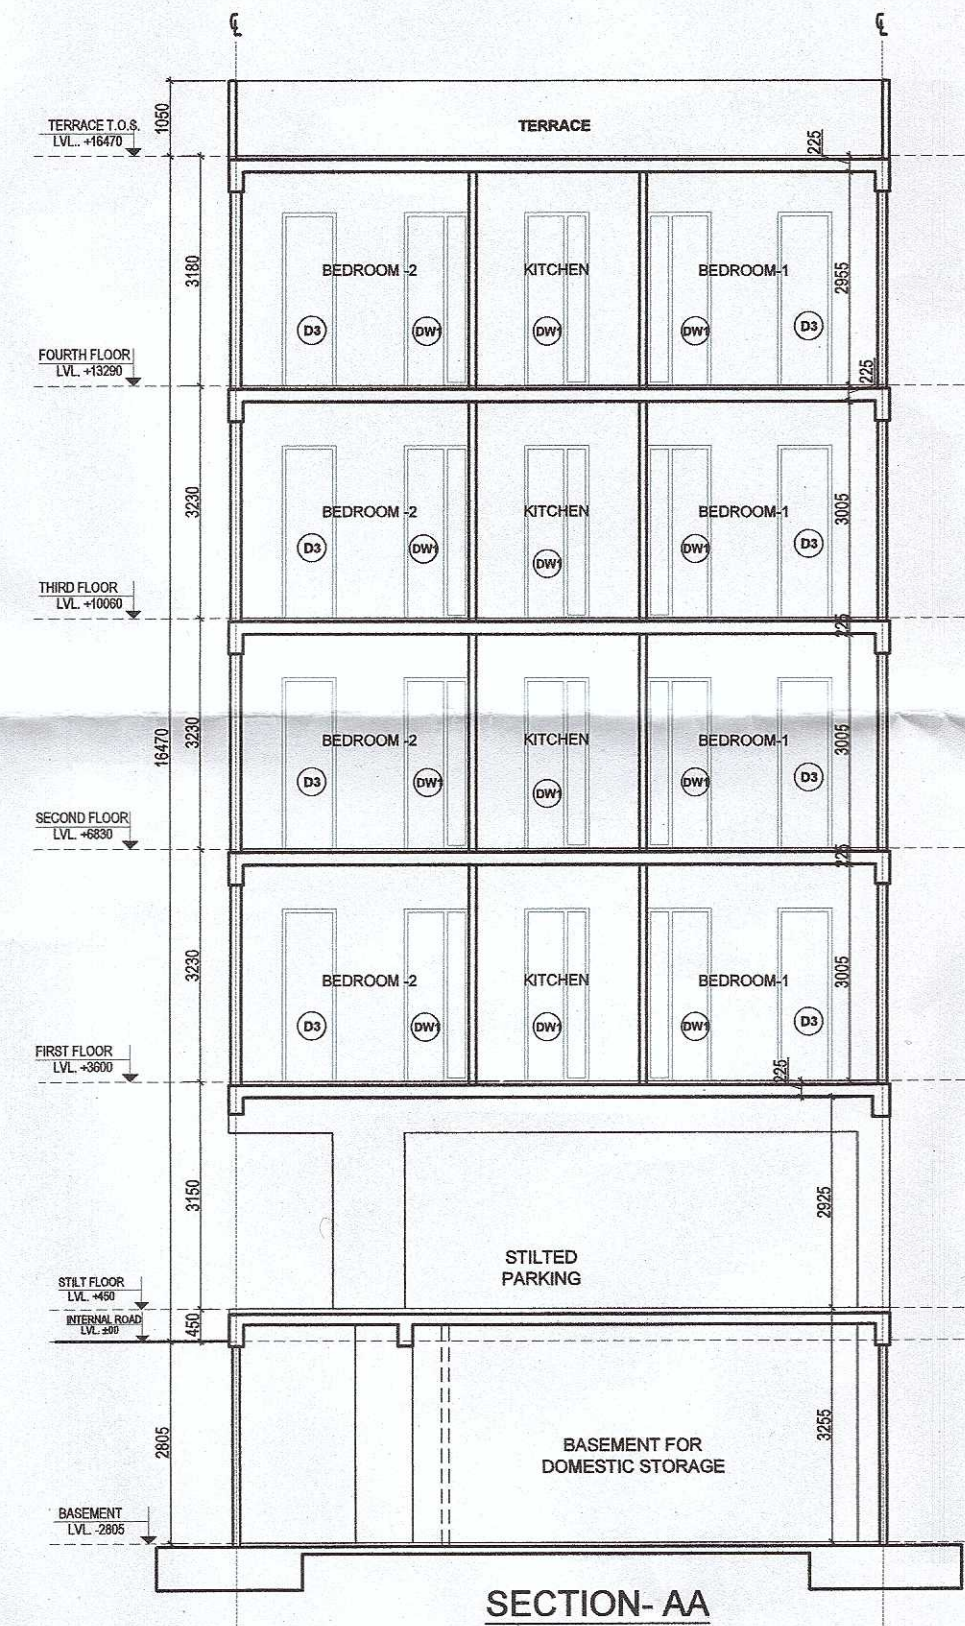
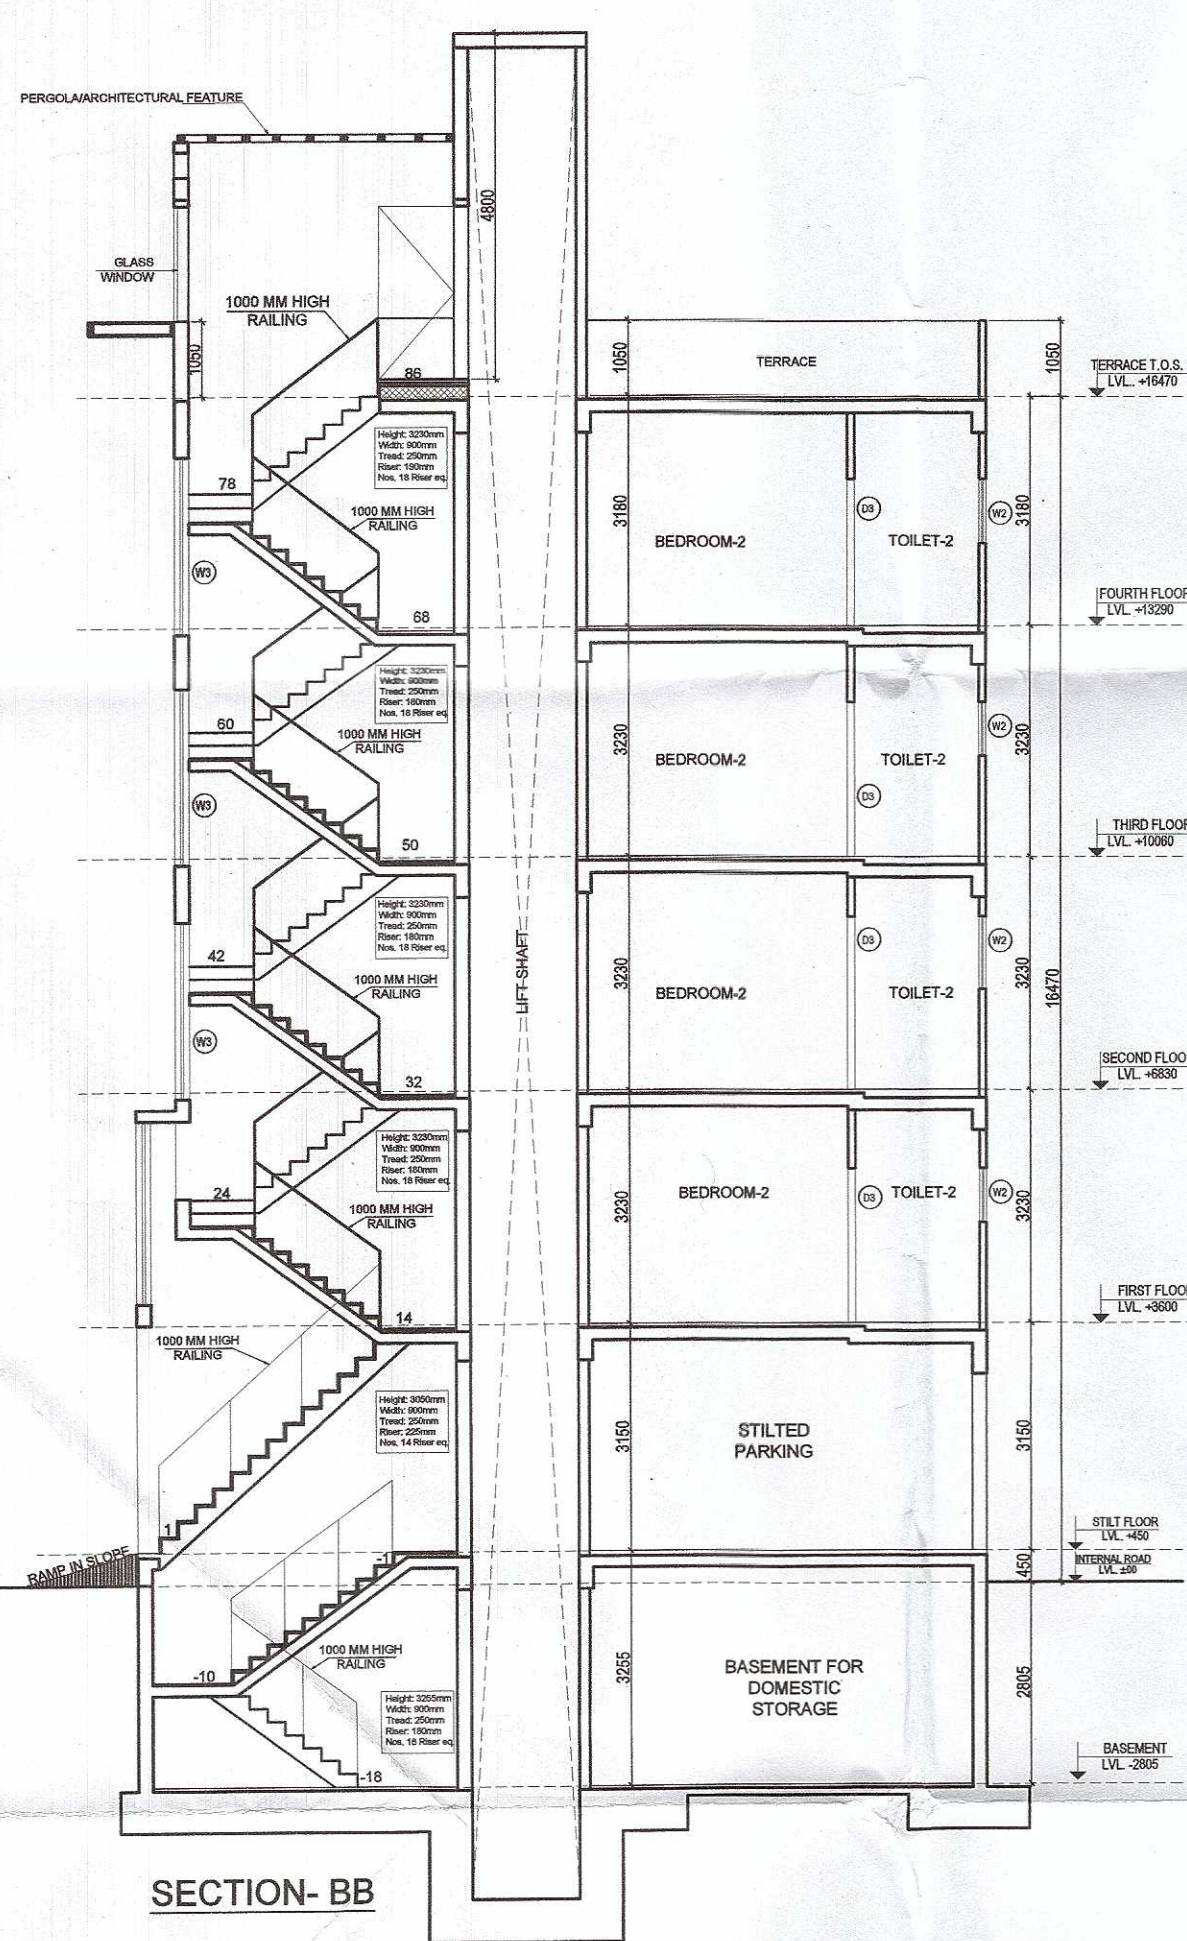


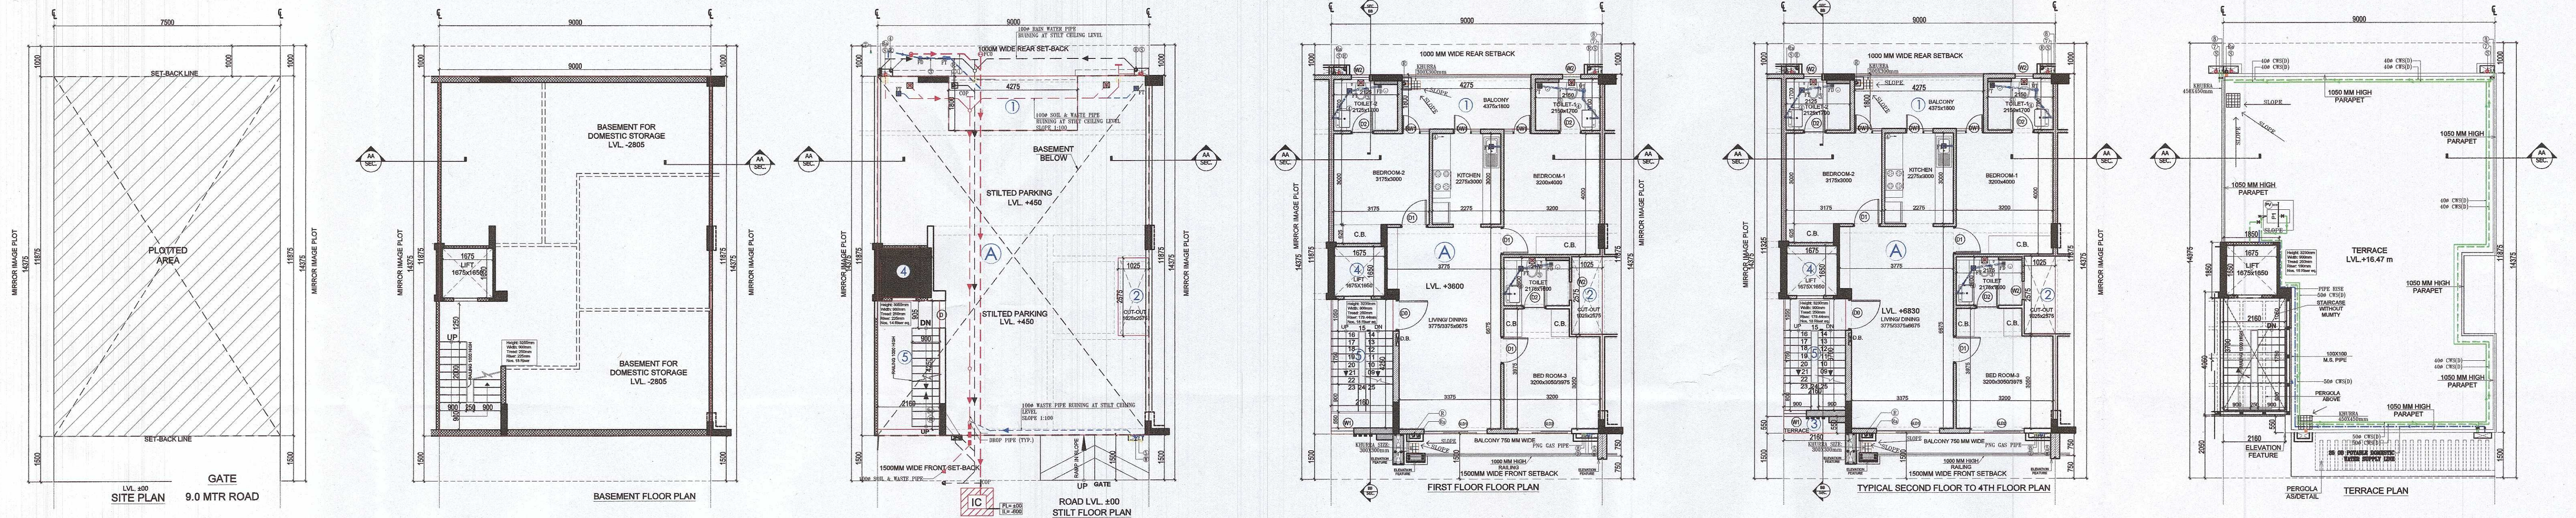


**LEGEND-**

| SYMBOL | DESCRIPTION                                                |
|--------|------------------------------------------------------------|
| ①      | 110 OD uPVC SOIL & WASTE VENT PIPE                         |
| ②      | 110 OD uPVC WASTE & VENT PIPE                              |
| ③      | 110 OD uPVC BAIN WATER PIPE FOR BALCONY                    |
| ④      | 110 OD uPVC BAIN WATER PIPE FOR TERRACE                    |
| ⑤      | 110 OD uPVC SOIL PIPE                                      |
| ⑥      | 110 OD uPVC WASTE PIPE                                     |
| ⑦      | 50 OD uPVC WASTE PIPE                                      |
| ⑧      | 25 OD uPVC WASTE PIPE                                      |
| ⑨      | 25 OD POTABLE DOMESTIC WATER SUPPLY LINE TO O.I.T.         |
| ⑩      | DOMESTIC WATER SUPPLY PIPE                                 |
| ⑪      | DOMESTIC WATER SUPPLY PIPE FROM D.I.T. TO 1ST TO 4TH FLOOR |
| ⑫      | DOMESTIC WATER SUPPLY PIPE FROM D.I.T. TO 1ST TO 2ND FLOOR |
| ⑬      | DOMESTIC (TREATED) WATER PUMP                              |
| ⑭      | PRESSURE VESSEL                                            |
| ⑮      | RAIN TRAP                                                  |
| ⑯      | WATER TRAP                                                 |
| ⑰      | FLOOR DRAIN                                                |
| ⑱      | 150X150 mm CUTOFF FOR FLOOR TRAP                           |
| ⑲      | 200X200 mm CUTOFF FOR WC                                   |

**DOOR WINDOW SCHEDULE**

| S.NO. | TYPE | SIZE        | CLL LEVEL | UNIT |
|-------|------|-------------|-----------|------|
| 1     | D    | 600 X 2400  | 00        | 2400 |
| 2     | D    | 600 X 2400  | 00        | 2400 |
| 3     | D1   | 600 X 2400  | 00        | 2400 |
| 4     | D2   | 700 X 2400  | 00        | 2400 |
| 5     | DW1  | 900 X 2400  | 00        | 2400 |
| 6     | SLD1 | 2100 X 2400 | 00        | 2400 |
| 7     | SLD2 | 1800 X 2400 | 00        | 2400 |
| 8     | W1   | 700 X 2100  | 300       | 2400 |
| 9     | W2   | 600 X 1200  | 1200      | 2400 |

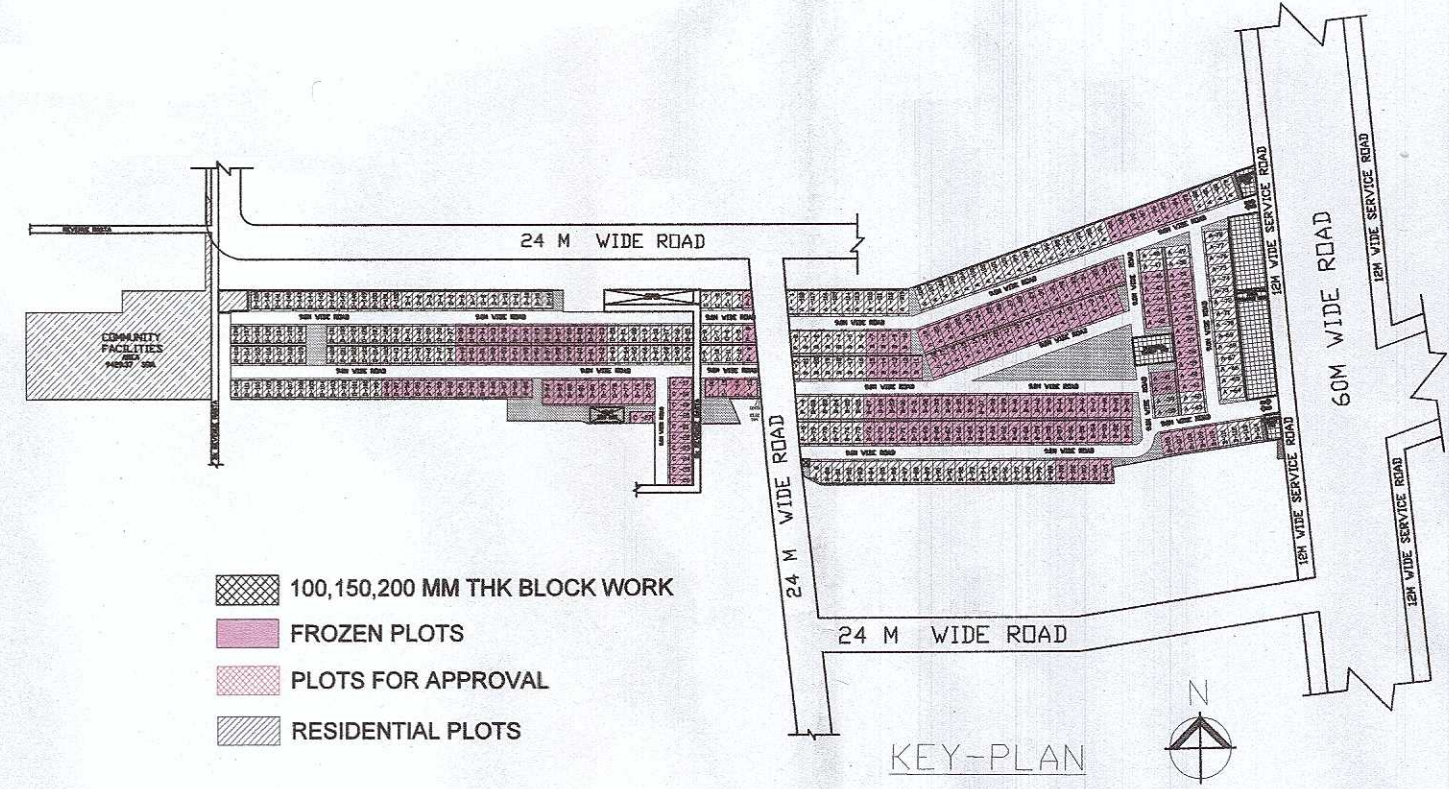

**AREA CALCULATION**

| ITEM | DESCRIPTION                                   | AREA (SQ.M) | UNIT | REMARKS |
|------|-----------------------------------------------|-------------|------|---------|
| 1    | PLOT AREA (8.00M X 14.375M)                   | 115.00      | SQ.M |         |
| 2    | PERM. GROUND COVERAGE @ 30% OF PLOT AREA      | 34.50       | SQ.M |         |
| 3    | PERMISSIBLE F.A.R. @ 2.5X OF PLOT AREA        | 287.50      | SQ.M |         |
| 4    | PROPOSED F.A.R.                               | 287.50      | SQ.M |         |
| 5    | PROPOSED AREA OF STILTFLOOR (GROUND COVERAGE) | 115.00      | SQ.M |         |
| 6    | PROPOSED AREA OF STILTFLOOR (GROUND COVERAGE) | 115.00      | SQ.M |         |
NOTE:- PLOT No-D-71, D-72, D-73, D-74 REMOVED

**PROJECT NAME & ADDRESS**  
PROPOSED BUILDING PLAN ON PLOT NO.- C-14 ( 1 FROZEN PLOTS )  
FOR RESIDENTIAL PLOTTED COLONY UNDER DEEN DAYAL  
JAN AWAS YOJNA SCHEME -2016 IN SECTOR-61, GURUGRAM (HR.) ,  
LAND MEASURING 23.29999 ACRES. BEING DEVELOPED BY  
SUPOSHAA REALCON PRIVATE LIMITED.

**OWNER'S NAME**  
M/s. SUPOSHAA REALCON PRIVATE LIMITED.

**DRAWING TITLE**  
TYPE: F-FLOOR PLANS WITH AREA CALCULATION,  
ELEVATIONS & SECTIONS ( RIGHT SIDE )

**AUTHORIZED SIGNATORY**  
Sunit Kumar

**ARCHITECT SIGNATURE**  
RAJIV GANDHI  
LIC. No.-CA/ 91/ 13852

**DATE:**  
SHEET- 01 OF 01  
SCALE 1:100