


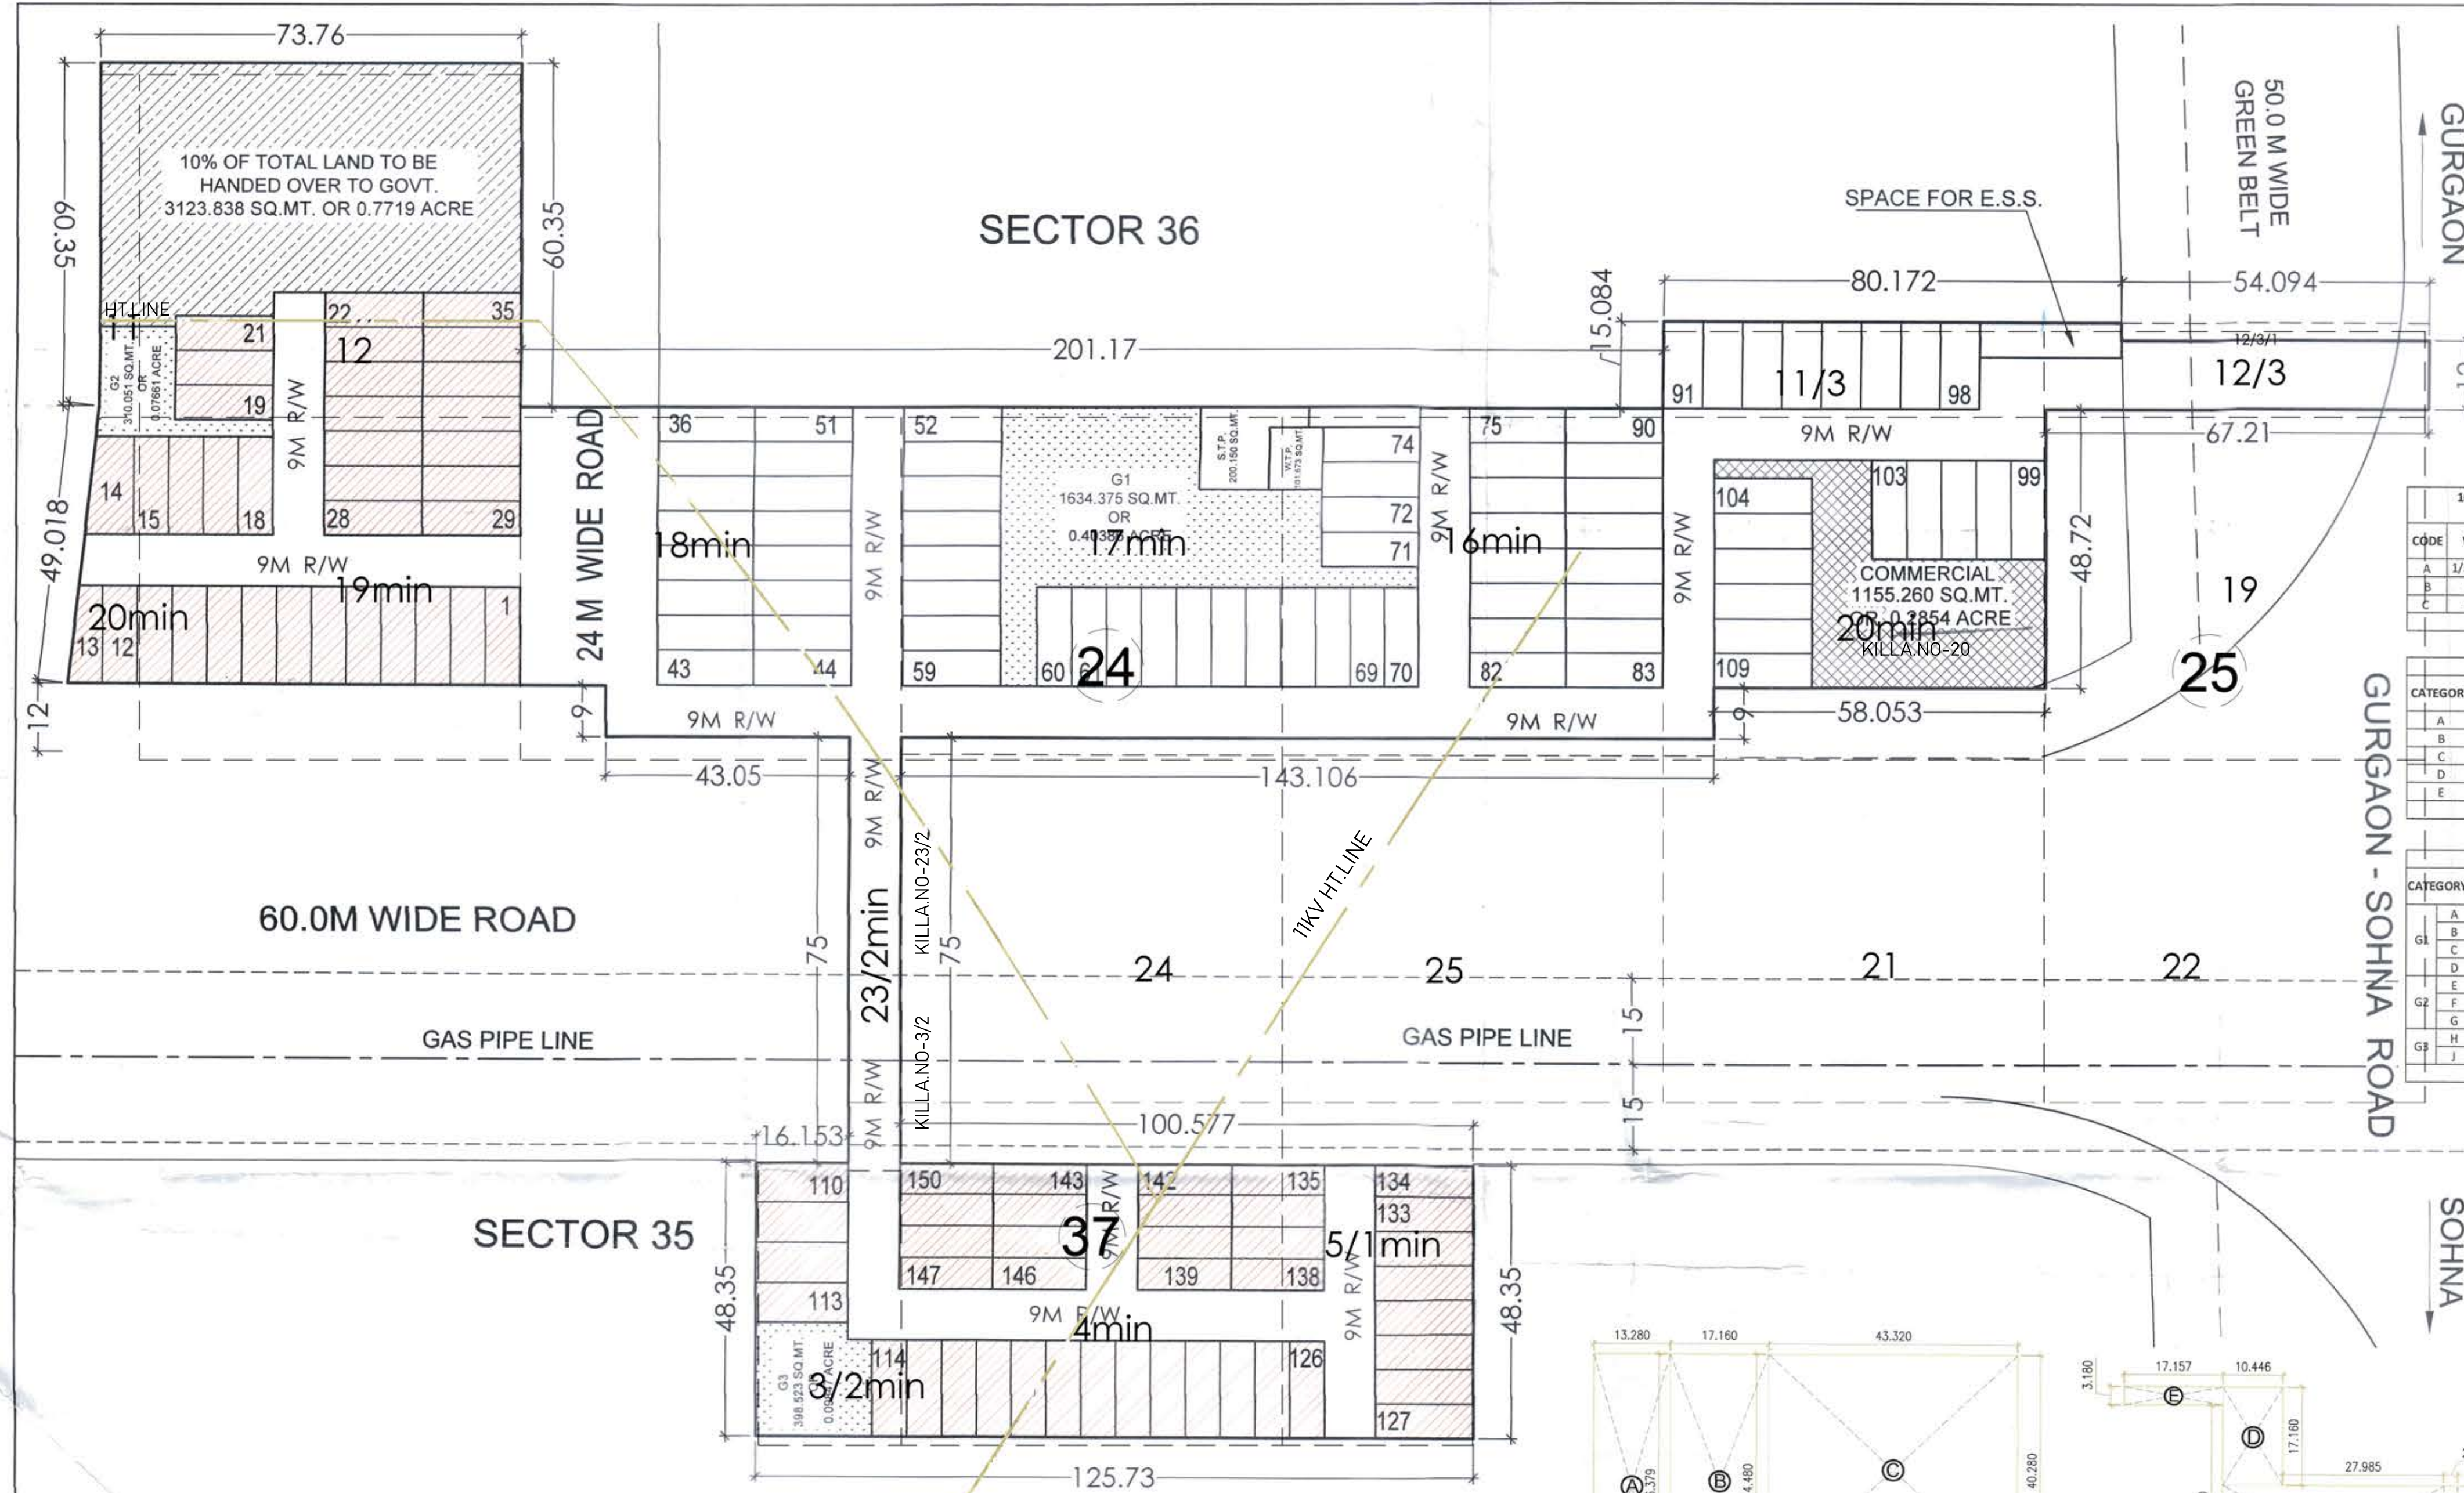

TO: *[Signature]*
ATP
DTP

To be read with Licence No. 1A of 2019 Dated 09/02/2019

That this Layout plan for an area measuring 7.71875 acres (Drawing no. DTCP-6740 dated 01.01.2019) comprising of licence which is issued in respect of Affordable Residential Plotted Colony (Under Deen Dayal Jan Awas Yojna) being developed by Alfa Contech Pvt. Ltd. in Sector-35 & 36, Sohna is hereby approved subject to the following conditions:-






- That this Layout Plan shall be read in conjunction with the clauses appearing on the agreement executed under Rule 11 and the bilateral agreement.
- That the plotted area of the colony shall not exceed 65% of the net planned area of the colony. The entire area reserved for commercial purposes shall be taken as plotted for calculation of the area under plots.
- That the demarcation plan as per site of all the Residential Plots and Commercial site shall be got approved from this Department and construction on these sites shall be governed by the Haryana Building Code, 2017 and the Zoning Plan approved by the Director, Town & Country Planning, Haryana.
- That for proper planning and integration of services in the area adjacent to the colony, the colonizer shall abide by the directions of the DTCP for the modification of layout plans of the colony.
- That the revenue rasta filling in the colony shall be kept free for circulation/movement as shown in the layout plan.
- That the colonizer shall abide by the directions of the DTCP Haryana and accordingly shall make necessary changes in the layout plan for making any adjustment in the alignment of the peripheral roads, internal road circulation or for proper integration of the planning proposals of the adjoining areas.
- That no property/plot shall derive access directly from the carriage way of 30 metres or wider sector road if applicable.
- All green belts provided in the layout plan within the licensee's areas of the colony shall be developed by the colonizer. All other green belts outside the licensee's area shall be developed by the Haryana Urban Development Authority/colonizer on the directions of the Director, Town & Country Planning, Haryana or in accordance with terms and conditions of the agreements of the licensee.
- At the time of demarcation plan, if required percentage of or sized open space is reduced, the same will be provided by the colonizer in the licensee's area.
- No plot will derive an access from less than 9 metres wide road would mean a minimum clear width of 9 metres between the plots.
- Any excess area over and above the permissible 4% under commercial use shall be deemed to be open space.
- The portion of the sector/development plan roads /green belts as provided in the Development Plan if applicable, which form part of the licensee's area shall be transferred free of cost to the government on the lines of Section 3(3)(a)(ii) of the Act No.8 of 1975.
- That the odd size plots are being approved subject to the conditions that these plots should not have a frontage of less than 75% of the standard frontage when demarcated.
- That you will have no objection to the regularization of the boundaries of the licensee through give and take with the land that HSP is finally able to acquire in the interest of planned development and integration of services. The decision of the competent authority shall be binding in this regard.
- That the rain water harvesting system shall be provided as per Central Ground Water Authority norms/Haryana Govt. notification as applicable.
- That the colonizer/owner shall use only Light-Emitting Diode lamps (LED) fitting for internal lighting as well as Campus lighting.
- That the colonizer/owner shall ensure the installation of Solar Power Plant as per provisions of Haryana Solar Power Policy, 2016 issued by Haryana Government Renewable Energy Department vide Notification No. 19/4/2016-5 Power dated 14.03.2016.
- That the colonizer/owner shall ensure the installation of Solar Photovoltaic Power Plant as per the provisions of order No.22/52/2005-5 Power dated 21.03.2016 issued by Haryana Government Renewable Energy Department.
- That the colonizer/owner shall strictly comply with the directions issued vide Notification No. 19/6/2016-5P dated 31.03.2016 issued by Haryana Government Renewable Energy Department for enforcement of the Energy Conservation Building Codes.

10% OF TOTAL LAND HANDED OVER TO GOVT. AREA CALCULATION					
CODE	WIDTH	DEPTH	NO.S	AREA IN SQMT.	AREA IN ACRE
A	1/2(13.280+13.268)	46.379	1	615.635	0.1521
B	17.160	44.480	1	763.277	0.1886
C	43.320	40.280	1	1744.930	0.4312
TOTAL				3123.841	0.7719

COMMERCIAL AREA CALCULATION					
CATEGORY	WIDTH	DEPTH	NO.S	AREA IN SQMT.	AREA IN ACRE
A	38.430	22.56	1	866.981	0.21424
B	2.465	21.688	1	53.461	0.01321
C	0.872	2.465	0.5	1.075	0.00027
D	17.160	10.446	1	179.253	0.04429
E	17.157	3.180	1	54.559	0.01348
TOTAL				1155.329	0.28549

GREEN AREA CALCULATION					
CATEGORY	WIDTH	DEPTH	NO.S	AREA IN SQMT.	AREA IN ACRE
A	34.719	14.465	1	502.210	0.12410
B	56.21	17.095	1	960.910	0.23745
C	17.160	3.600	1	61.776	0.01527
D	6.380	17.160	1	109.481	0.02705
E	0.598	5.400	0.5	1.615	0.00040
F	1/2(13.264+13.268)	19.371	1	256.976	0.06350
G	3.000	17.160	1	51.480	0.01272
H	16.153	20.160	1	325.644	0.08047
J	4.247	17.160	1	72.879	0.01801
TOTAL				2342.970	0.57896

(RAJESH KAUSHIK) DTP (HQ)
(D.M. NIMBOKAR) STP (M) HQ
(JITENDER SHAG) CTP (HR)
(K. MAKRAH PANDURANG, IAS) DTCP (HR)
(RAM AVTAR BASSI) ATP (HQ)
(SANJAY NARANG) ATP (HQ)

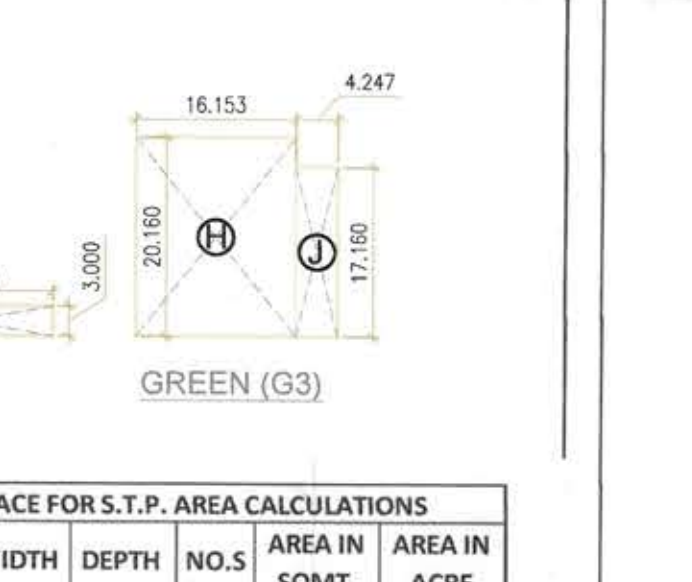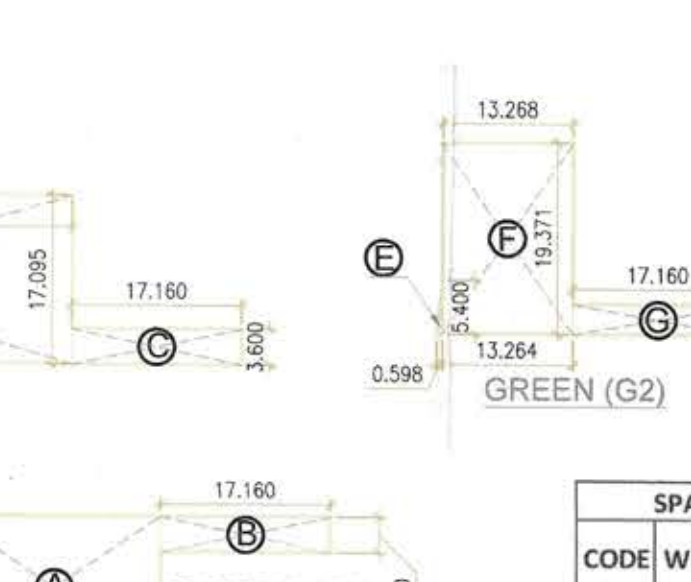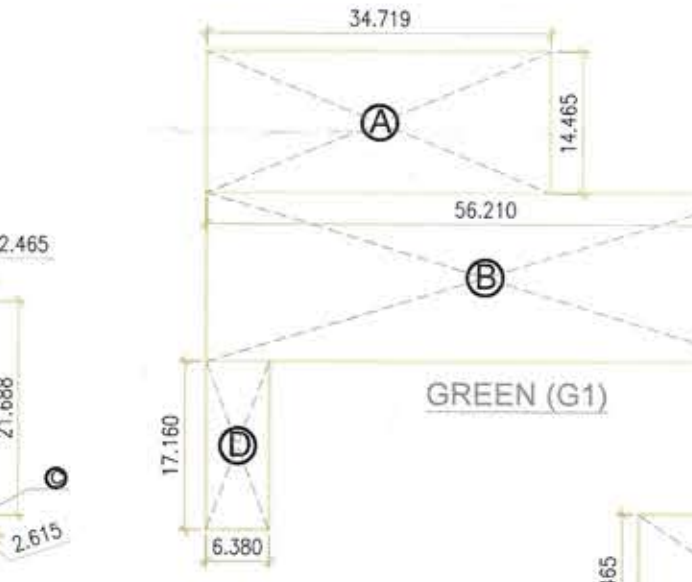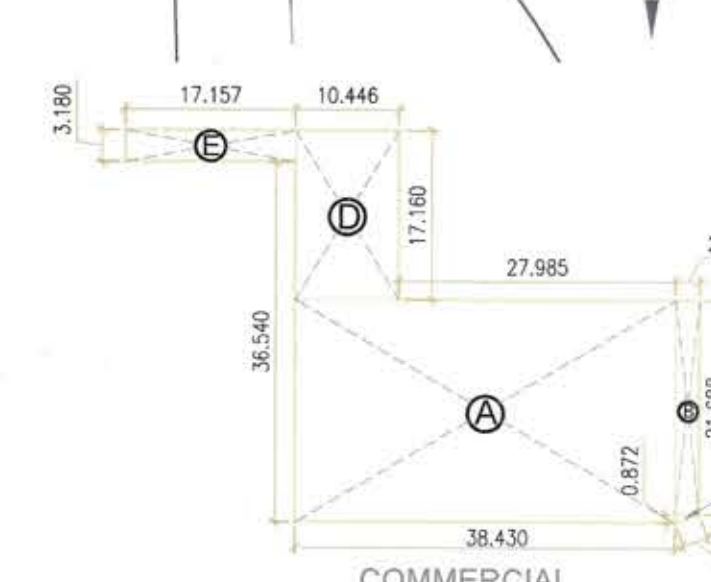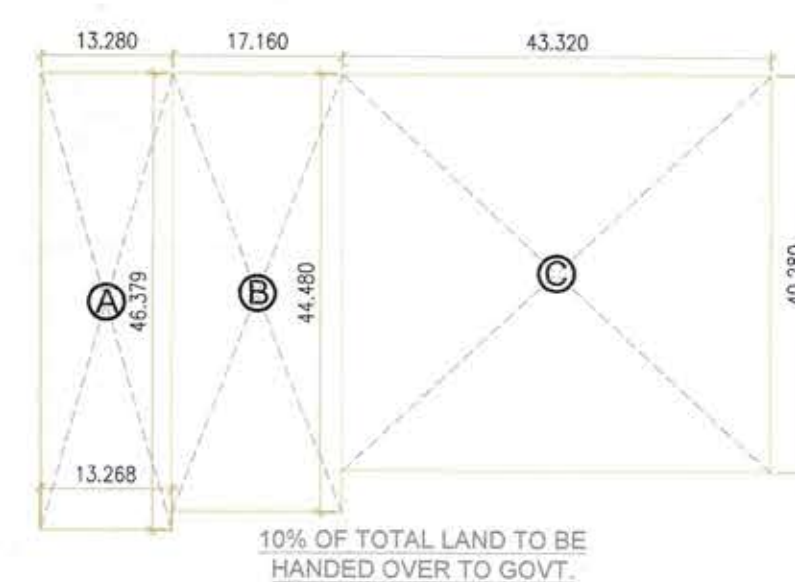


SITE AREA CHART				
S.NO.	DESCRIPTION	%	AREA IN SQMT.	AREA IN ACRE
1	TOTAL AREA OF LAND		31236.647	7.71875
2	AREA UNDER SECTOR ROAD & GREEN BELT		3080.520	0.76121
3	NET AREA FOR PLANNING = (TOTAL AREA - 50% AREA UNDER GREEN BELT & SECTOR ROAD) (31236.647-3080.520/2)		29696.387	7.33814
4	PERMISSIBLE PLOTTING AREA	61.00%	19054.354	4.70844
5	PROPOSED PLOTTING AREA	49.61%	15495.455	3.82901
6	REQUIRED LAND TO BE HANDED OVER TO GOVT.	10.00%	3123.665	0.77188
7	PROPOSED LAND TO BE HANDED OVER TO GOVT.	10.52%	3123.838	0.77192
8	REQUIRED GREEN AREA	7.50%	2342.748	0.57891
9	PROVIDED GREEN AREA	7.50%	2342.949	0.57896
10	PERMISSIBLE COMMERCIAL AREA	4.00%	1249.466	0.30875
11	PROPOSED COMMERCIAL AREA	3.70%	1155.260	0.28547
12	PROPOSED POPULATION = (150 X 13.5)	PERSONS	2025.0	
13	PERMISSIBLE DENSITY	PPA	240-400	
14	PROPOSED DENSITY = (150/7.71875)X13.5	PPA	262.3	

PLOTS AREA CALCULATION					
S.NO	PLOT NO	WIDTH OF PLOT (m)	LENGTH OF PLOT (m)	AREA IN SQMT./PLOT	NOS. OF PLOT
1	1-12, 15-90, 99-109, 114-133	6.09	17.160	104.504	119
2	135-150	5.548	16.354	90.724	16
3	91-98	6.928	15.084	104.502	8
4	110-113	7.048	16.153	113.838	4
5	134	5.72	17.16	98.155	1
6	13	1/2(4.16+6.061)	17.160	87.696	1
7	14	1/2(8.563+6.662)	17.160	130.631	1
TOTAL					150
IN ACRE					3.8290

(50% AREA FREEZE OF THE TOTAL SALABLE PLOTTED AREA SHOW THUS)					
S.NO	PLOT NO	WIDTH OF PLOT (m)	LENGTH OF PLOT (m)	AREA IN SQMT./PLOT	NOS. OF PLOT
1	1-12, 15-35, 114-133	6.09	17.160	104.504	53
2	135-150	5.548	16.354	90.732	16
3	110-113	7.048	16.153	113.838	4
4	134	5.72	17.16	98.155	1
5	13	1/2(4.16+6.061)	17.160	87.696	1
6	14	1/2(8.563+6.662)	17.160	130.631	1
TOTAL					76
IN ACRE					1.9181

GREEN AREA CALCULATION		
CODE	AREA IN SQMT	AREA IN ACRE
G1	1634.375	0.404
G2	310.051	0.077
G3	398.523	0.098
TOTAL	2342.949	0.579

LEGEND	
	10% AREA OF TOTAL LAND HANDED OVER TO GOVT.
	COMMERCIAL AREA 3.70% OF TOTAL SITE AREA
	GREEN AREA 7.50% OF TOTAL SITE AREA
	AREA FREEZE SHOWN THUS(50%)

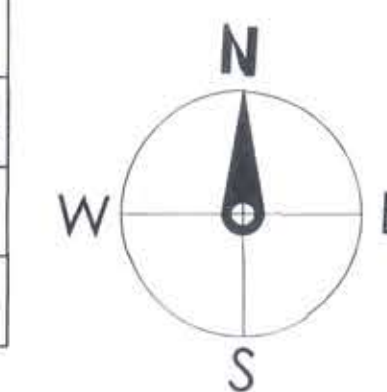

SUPER IMPOSE DEMARCATION PLAN

LAYOUT PLAN FOR AFFORDABLE PLOTTED COLONY UNDER DEEN DAYAL JAN AWAS YOJNA LAND MEASURING 7.71875 ACRE AT SECTOR-35 & 36, VILL:- DHUNELA TEHSIL:- SOHNA, DISTT:- GURUGRAM FOR M/S ALFA CONTECH PVT. LTD.

SCALE:- 1:750
SHEET NO.:- 01
DATE:-

OWNER/AUTH. SIGN. *[Signature]*
ARCHITECT'S SIGN. *[Signature]*

