

This drawing is a "COPYRIGHT" contents of this drawing or part thereof may not be used or reproduced without the permission of the Architect


NO. OF PRINTS	DATE	ISSUED TO	REMARKS

GENERAL NOTES

1. All dimensions are in mm unless mentioned otherwise
2. No dimensions are to be scaled from this drawing.
3. All W.C. are mechanically ventilated through shaft.

1. REFUGE AREA REQUIRED ON 28TH FLOOR (ON THE BASIS OF FLOOR AREA)
AREA OF 2 CONSECUTIVE FLOOR 122.50 M² (30.50 M² / PERSON / PERSON 1.50 M²)
= 122.50 / 1.50 X 3.03 X 1.50
= 241.27 / 1.50 X 3.03 X 1.50
= 241.27 / 1.50 X 3.03 X 1.50
REFUGE AREA REQUIRED = 241.27 M² X 2 = 482.54 M²

PLUMBING LEGEND:
1. 1100 SOIL PIPE
2. 1100 WASTE PIPE
3. 1100 RAIN WATER PIPE
4. 1100 RAIN WATER PIPE
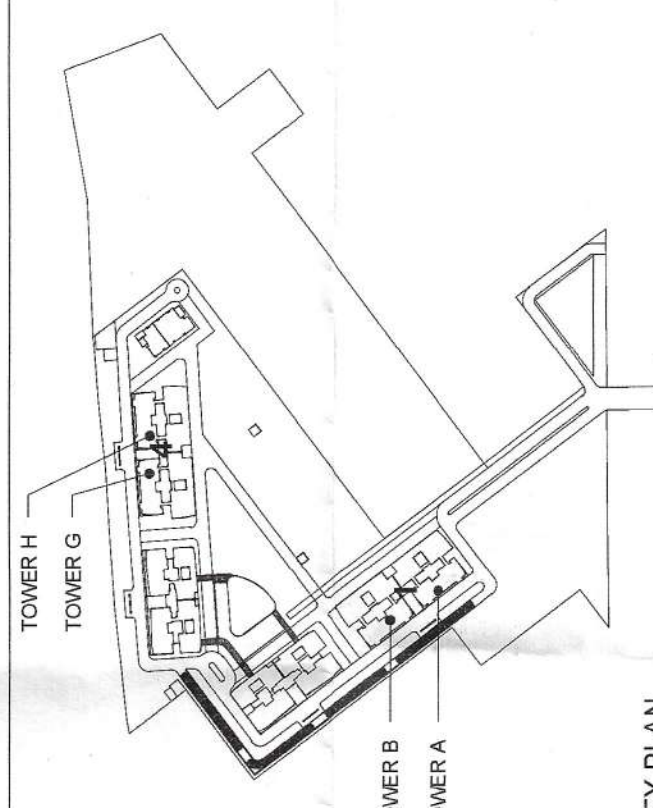

KEY PLAN

SUBMISSION DRAWINGS

NOURISH DEVELOPERS PVT. LTD.

OWNERS SIGN

ARCHITECT'S SIGN

PROJECT

BUILDING PLAN FOR RESIDENTIAL COLONY UNDER TDD POLICY ON THE AREA MEASURING 10.30 ACRES (AFTER FREEZING OF AN AREA MEASURING 5.875 ACRES (88-10M) FALLING UNDER NCZ AND 108 OF 2022 DATED 5/8/2022 AT SECTOR-115 DISTRICT GURUGRAM HARYANA BEING DEVELOPED BY NOURISH DEVELOPERS PVT. LTD.

TOWER A AND TOWER B 28TH (REFUGE) FLOOR PLAN & AREA DIAGRAM TOWER G & TOWER H (IS SIMILAR BUT MIRRORED)

DATE	CHECKED BY	APPROVED BY
SEP. 2022	DEEPA AGARWAL	DEEPA AGARWAL
SCALE	DEALT BY	
1:100	SHANKY GARG	


ARCHITECTS:
C. P. KUKREJA ARCHITECTS
ASHWATTHA BUILDING
NEW DELHI - 110016
PHONE - 011 26865853 FAX - 011 26865770
EMAIL - cpk@cpkarchitects.com

DRAWING NO. 210205WD-113 SUB LATEST BLOCK-01804A-PP28
DGS NO. 30

AREA CALCULATION FOR 28TH FLOOR- REFUGE						
AR AREA						
S.NO.	NOS.	FORMULA	LENGTH (L)	WIDTH (W)	WIDTH (W')	UNITS
A	2	L X W	35.010	30.065		2105.151 SQM
TOTAL (A) =						2105.151 SQM
BALCONY						
B1	4	L X W	1.800	2.615		18.828 SQM
B2	4	L X W	5.375	1.700		36.550 SQM
B3	2	L X W	2.200	1.560		6.864 SQM
B4	4	L X W	4.000	1.800		28.800 SQM
B5	2	L X W	1.800	6.274		22.586 SQM
B6	2	L X W	2.974	0.360		2.141 SQM
B7	2	L X W	2.785	0.140		0.780 SQM
B8	2	1/2 L X W	0.046	0.360		0.017 SQM
B9	2	L X W	1.079	0.241		0.520 SQM
B10	2	L X W	1.840	AS/PLAN		0.236 SQM
B11	2	L X W	1.840	0.585		2.153 SQM
B12	2	L X W	1.400	0.975		0.273 SQM
B13	2	L X W	3.270	1.215		7.946 SQM
B14	2	L X W	1.800	4.760		17.136 SQM
B15	4	L X W	1.940	0.510		3.958 SQM
B16	4	L X W	3.130	1.425		17.841 SQM
B17	4	L X W	1.765	0.375		2.648 SQM
B18	4	L X W	1.640	0.600		3.936 SQM
B19	4	L X W	1.883	1.200		9.038 SQM
B20	4	1/2 L X W	0.206	1.200		0.494 SQM
B21	4	L X W	1.011	2.391		9.669 SQM
B22	4	L X W	0.789	3.170		10.005 SQM
B23	4	AS/PLAN		AS/PLAN		2.186 SQM
B24	4	L X W	2.315	0.715		6.621 SQM
B25	4	L X W	5.975	1.800		43.020 SQM
B26	2	L X W	2.200	1.660		7.304 SQM
B27	4	L X W	1.800	0.465		3.348 SQM
B28	2	L X W	6.670	0.100		1.334 SQM
B29	4	L X W	3.355	1.085		14.551 SQM
B30	2	L X W	3.025	1.660		10.043 SQM
B31	2	L X W	1.800	1.510		5.436 SQM
B32	2	L X W	2.785	1.440		8.021 SQM
TOTAL (B) =						304.291 SQM

CUT OUT / DEDUCTION AREA					
1	2	L X W	6.670	2.515	33.550 SQM.
2	4	L X W	0.390	1.700	2.652 SQM.
3	2			AS/PLAN	0.454 SQM.
4	2	1/2 L X W	0.892	6.875	6.133 SQM.
5	4	L X W	1.840	0.870	6.403 SQM.
6	4	L X W	6.990	4.230	118.271 SQM.
7	4	L X W	1.190	1.040	4.950 SQM.
8	4	L X W	1.080	0.900	3.888 SQM.
9	4	L X W	2.535	11.485	116.559 SQM.
10	4	1/2 L X W	0.629	3.591	4.517 SQM.
11	4	L X W	0.629	0.774	1.947 SQM.
12	4			AS/PLAN	0.949 SQM.
13	4	L X W	0.350	1.700	2.380 SQM.
14	4	L X W	0.910	0.615	2.239 SQM.
15	4	L X W	1.265	0.375	1.898 SQM.
16	2	L X W	2.000	1.535	6.140 SQM.
17	4	L X W	2.290	3.050	27.938 SQM.
18	2	L X W	0.925	1.485	2.766 SQM.
19	2	L X W	0.925	1.555	2.877 SQM.
20	4	L X W	2.290	2.250	20.610 SQM.
21	2	L X W	3.900	0.300	2.280 SQM.
22	2	L X W	5.000	1.285	12.650 SQM.
23	2	L X W	0.925	3.150	5.828 SQM.
24	2	L X W	3.025	5.215	31.551 SQM.
25	2	L X W	16.250	1.085	35.263 SQM.
26	4	L X W	6.025	1.085	26.149 SQM.
27	4	L X W	0.600	1.700	4.080 SQM.
TOTAL (C) =					484.920 SQM.


REFUGE								
R1	2	L X W	1.800	3.480	12.564	SQM.		
R2	2	L X W	1.940	1.560	6.053	SQM.		
R3	2	L X W	1.570	2.550	8.007	SQM.		
R4	2	L X W	5.420	4.780	51.924	SQM.		
TOTAL (E) =					78.547	SQM.		
NON FAR AREA								
S1	4	L X W	3.26	4.52	58.941	SQM.		
TOTAL (D) =					58.941	SQM.		
TOTAL FAR AREA (A+B+C+D+E)							1178.452	SQM.
REFUGE UNDER FAR							20.591	SQM.
TOTAL FAR AREA							1199.043	SQM.
TOTAL COVERED AREA = (A+B+C)							1315.940	SQM.
TOTAL BUILT UP AREA (A+C)							1620.231	SQM.

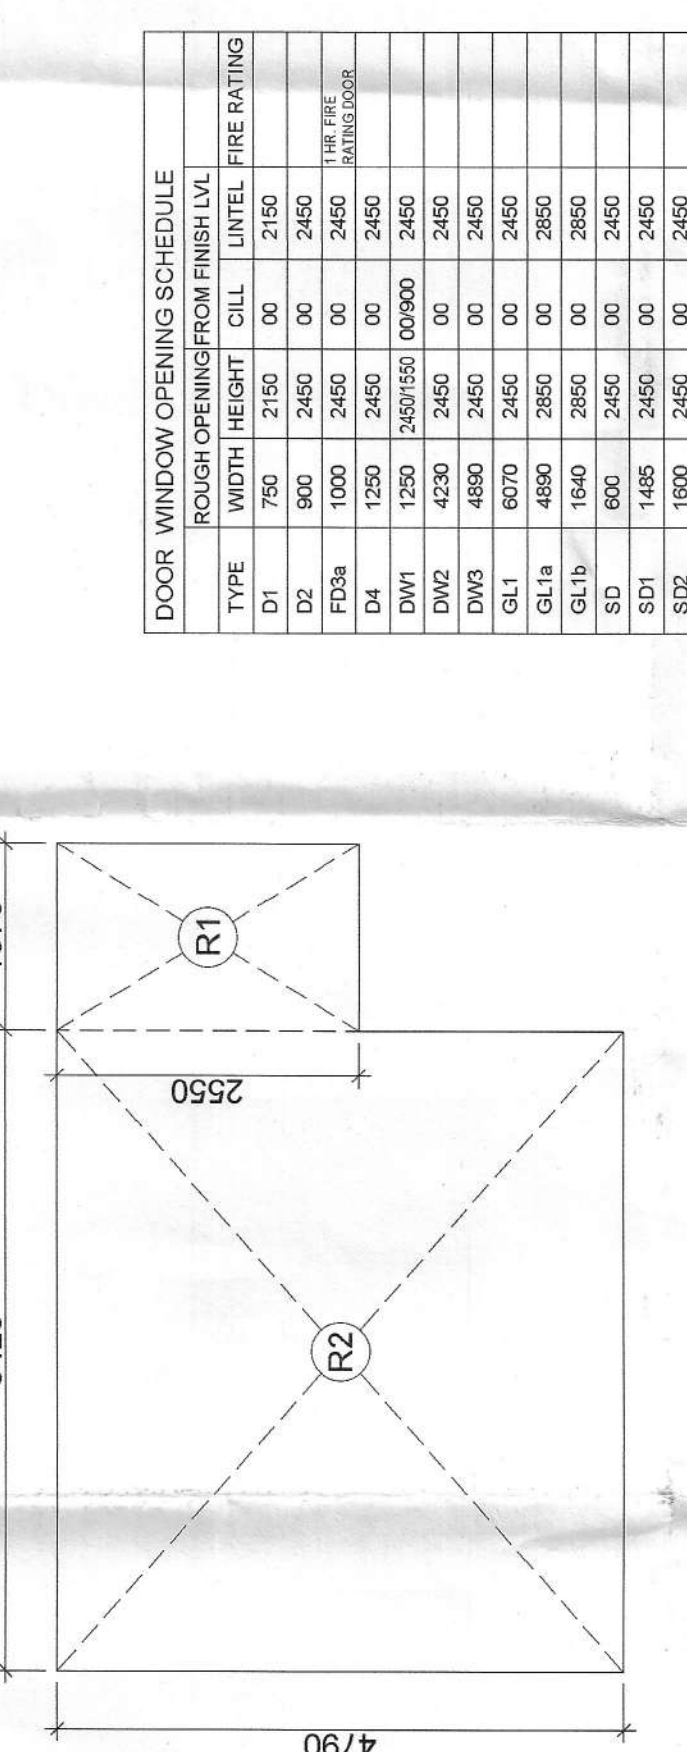


REFUGE AREA DIAGRAM

REFUGEE AREA CALCULATION						
REFUGEE AREA						
S.NO.	NOS.	FORMULA	LENGTH (A)	WIDTH (B)	AREA (C)	UNITS
R1	1	A X B	1.570	2.550	4.004	SQM.
R2	1	A X B	5.420	4.780	25.906	SQM.
TOTAL COVERED AREA						29.910 SQM.

100	100	100</
-----	-----	-------

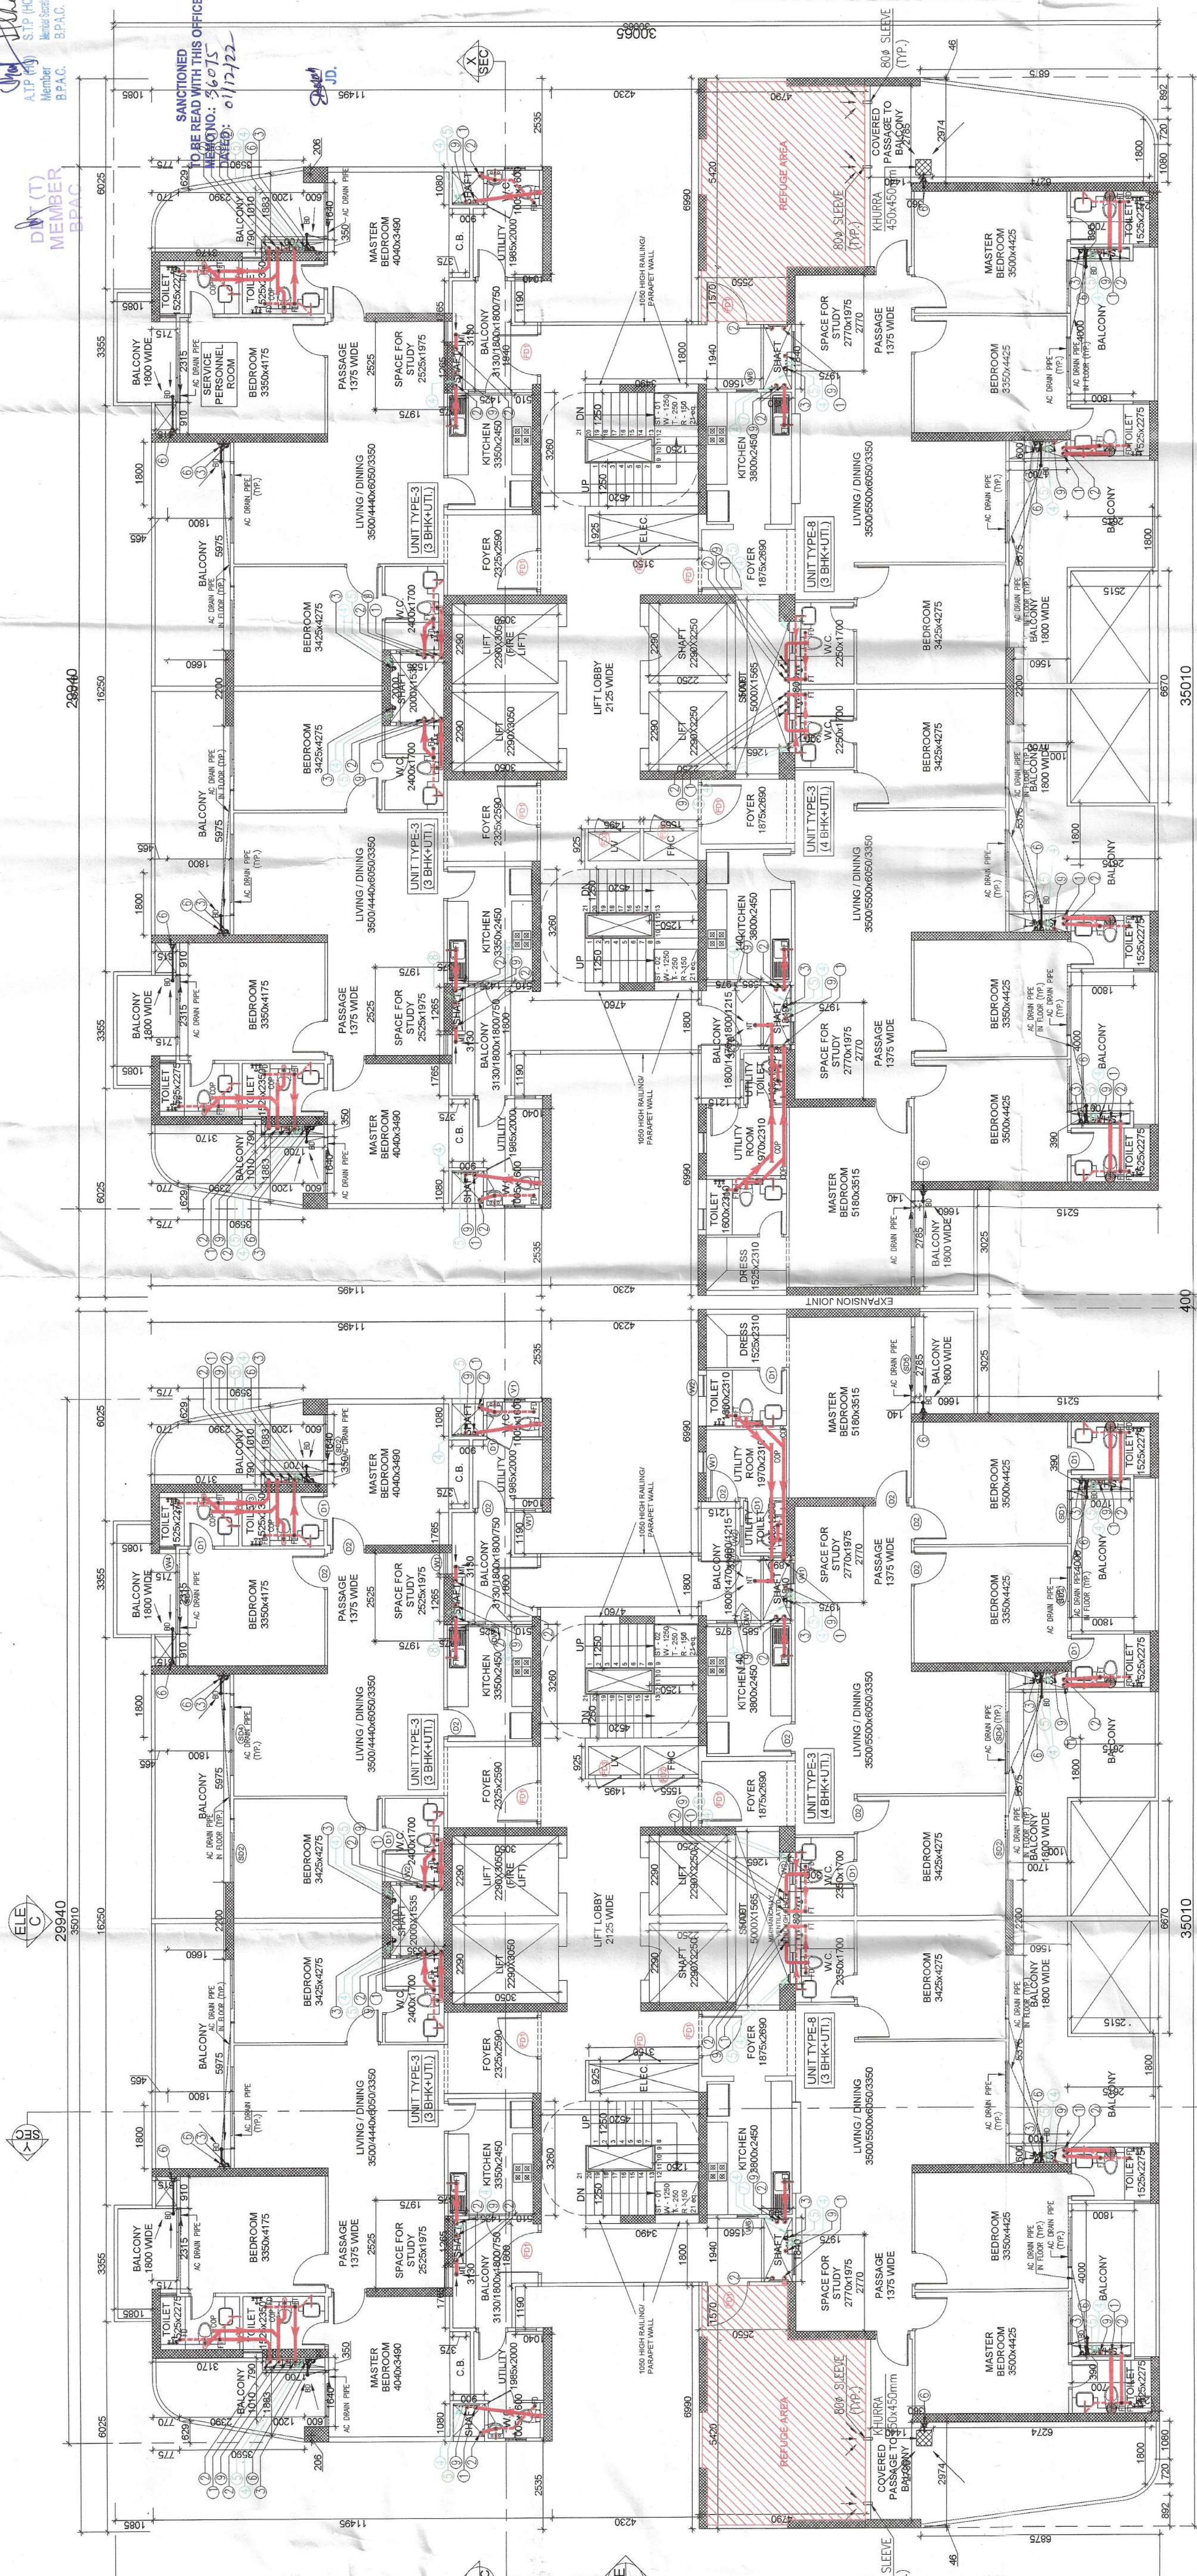

28th FLOOR PLAN (REFUGE FLOOR)

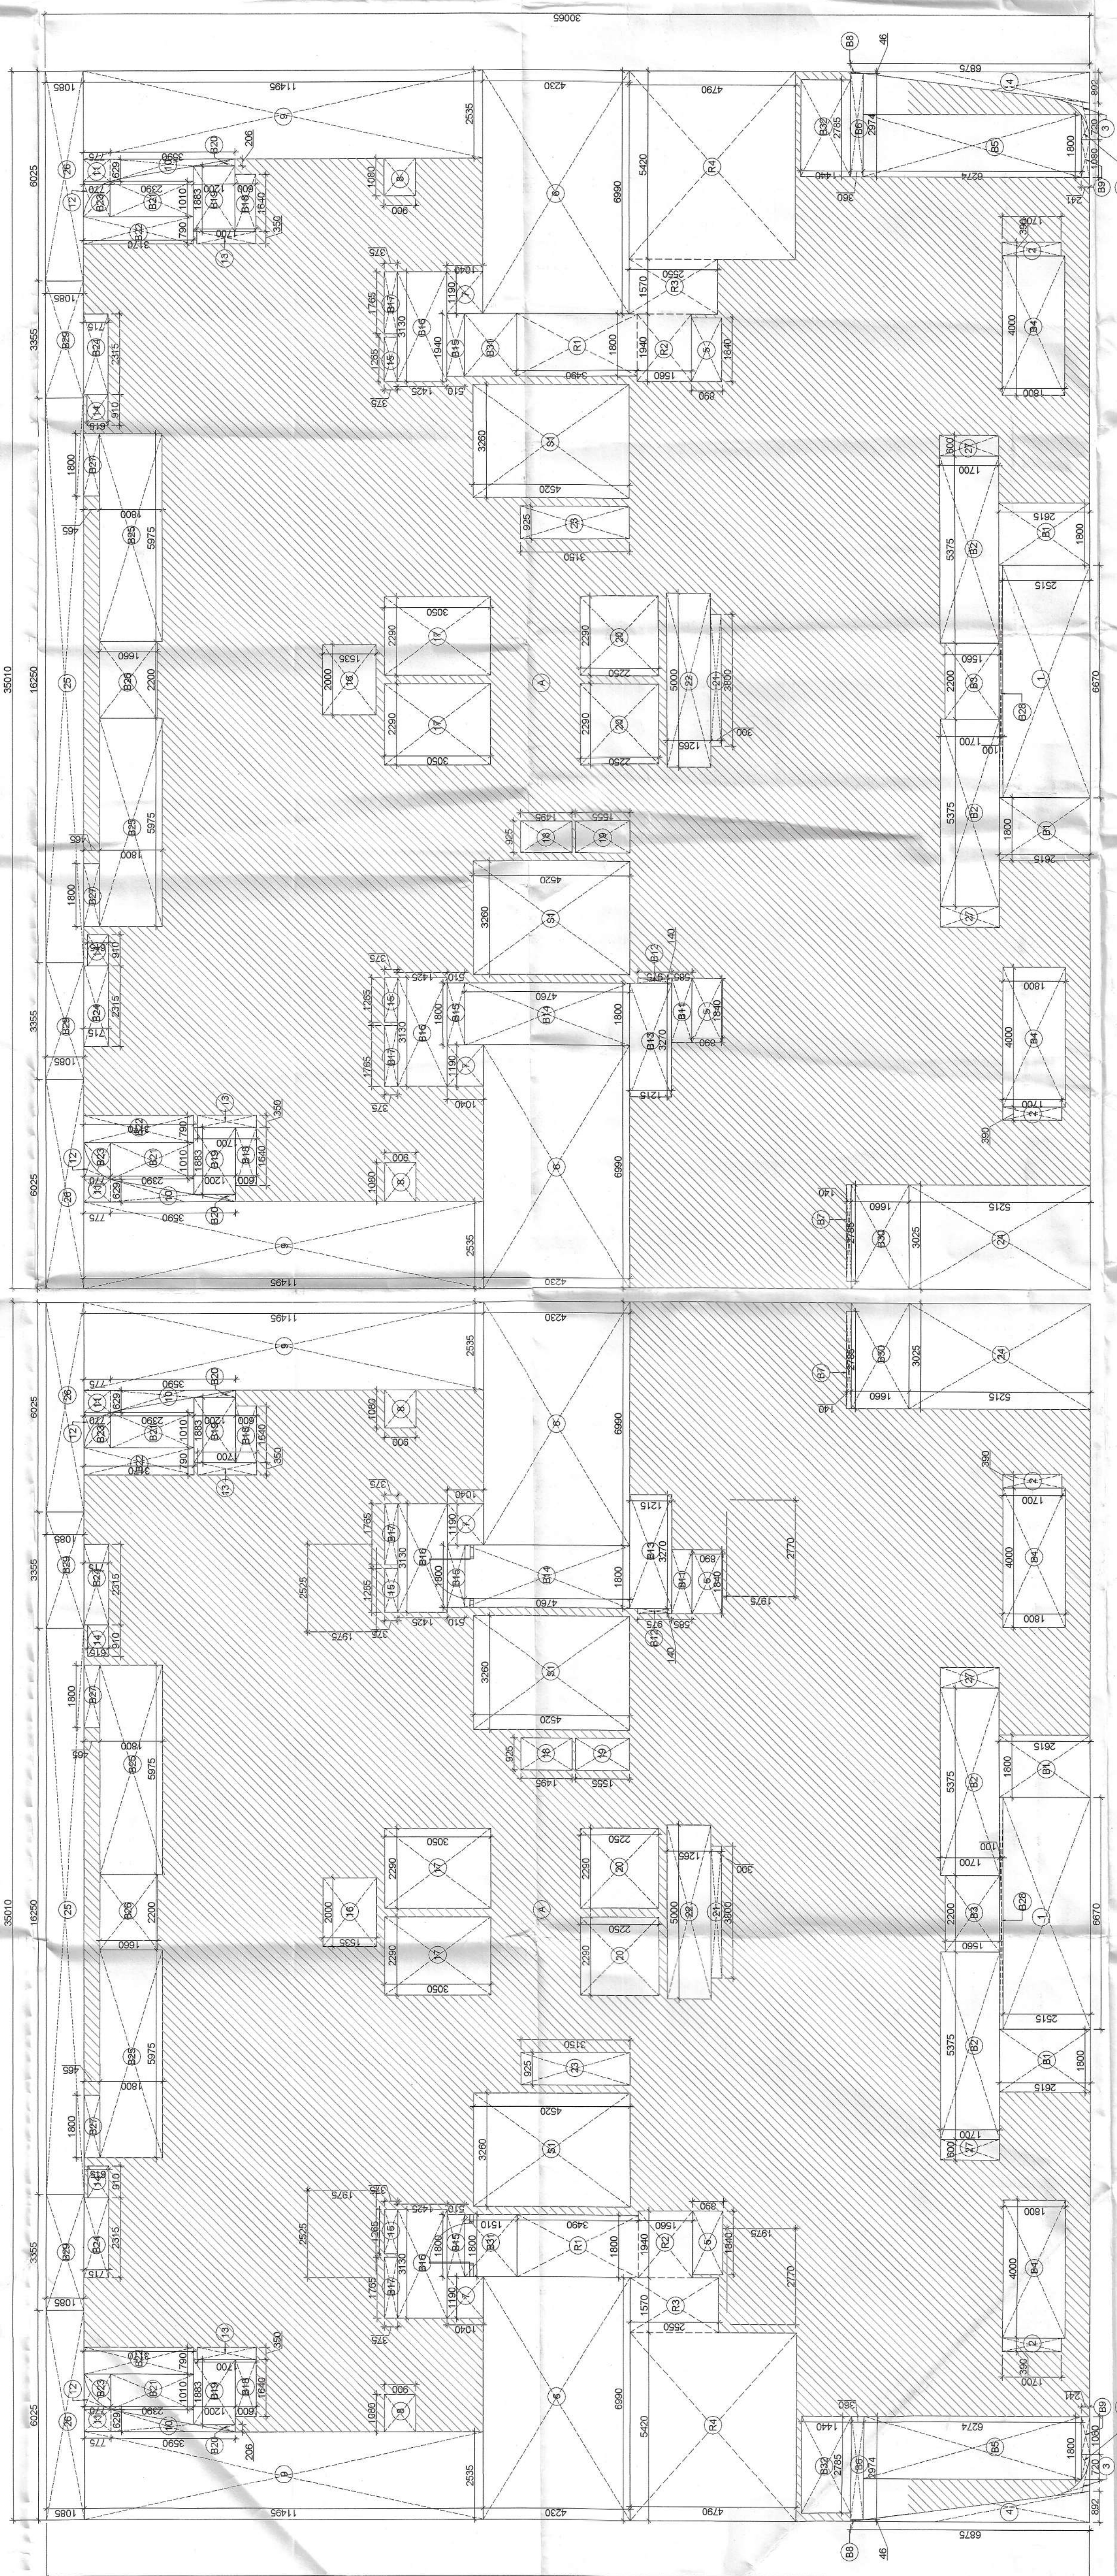

UNITS CONFIGURATION
2 NOS. UNIT TYPE-3 (4 BHK) +
4 NOS. UNIT TYPE-3 (3 BHK) +
2 NOS. UNIT TYPE-8 (3 BHK) +
2 NOS. REFUGE AREA-2 +
2 NOS. CIRCULATION CORE

28th FLOOR AREA PLAN

Building Plan has been checked and found in order as per Public Health Service part of town.

Executive Engineer-I
Sanitation, Gurgaon, Haryana

Executive Engineer-II
Sanitation, Gurgaon, Haryana

Executive Engineer-III
Sanitation, Gurgaon, Haryana

Chief Engineer, Gurgaon