



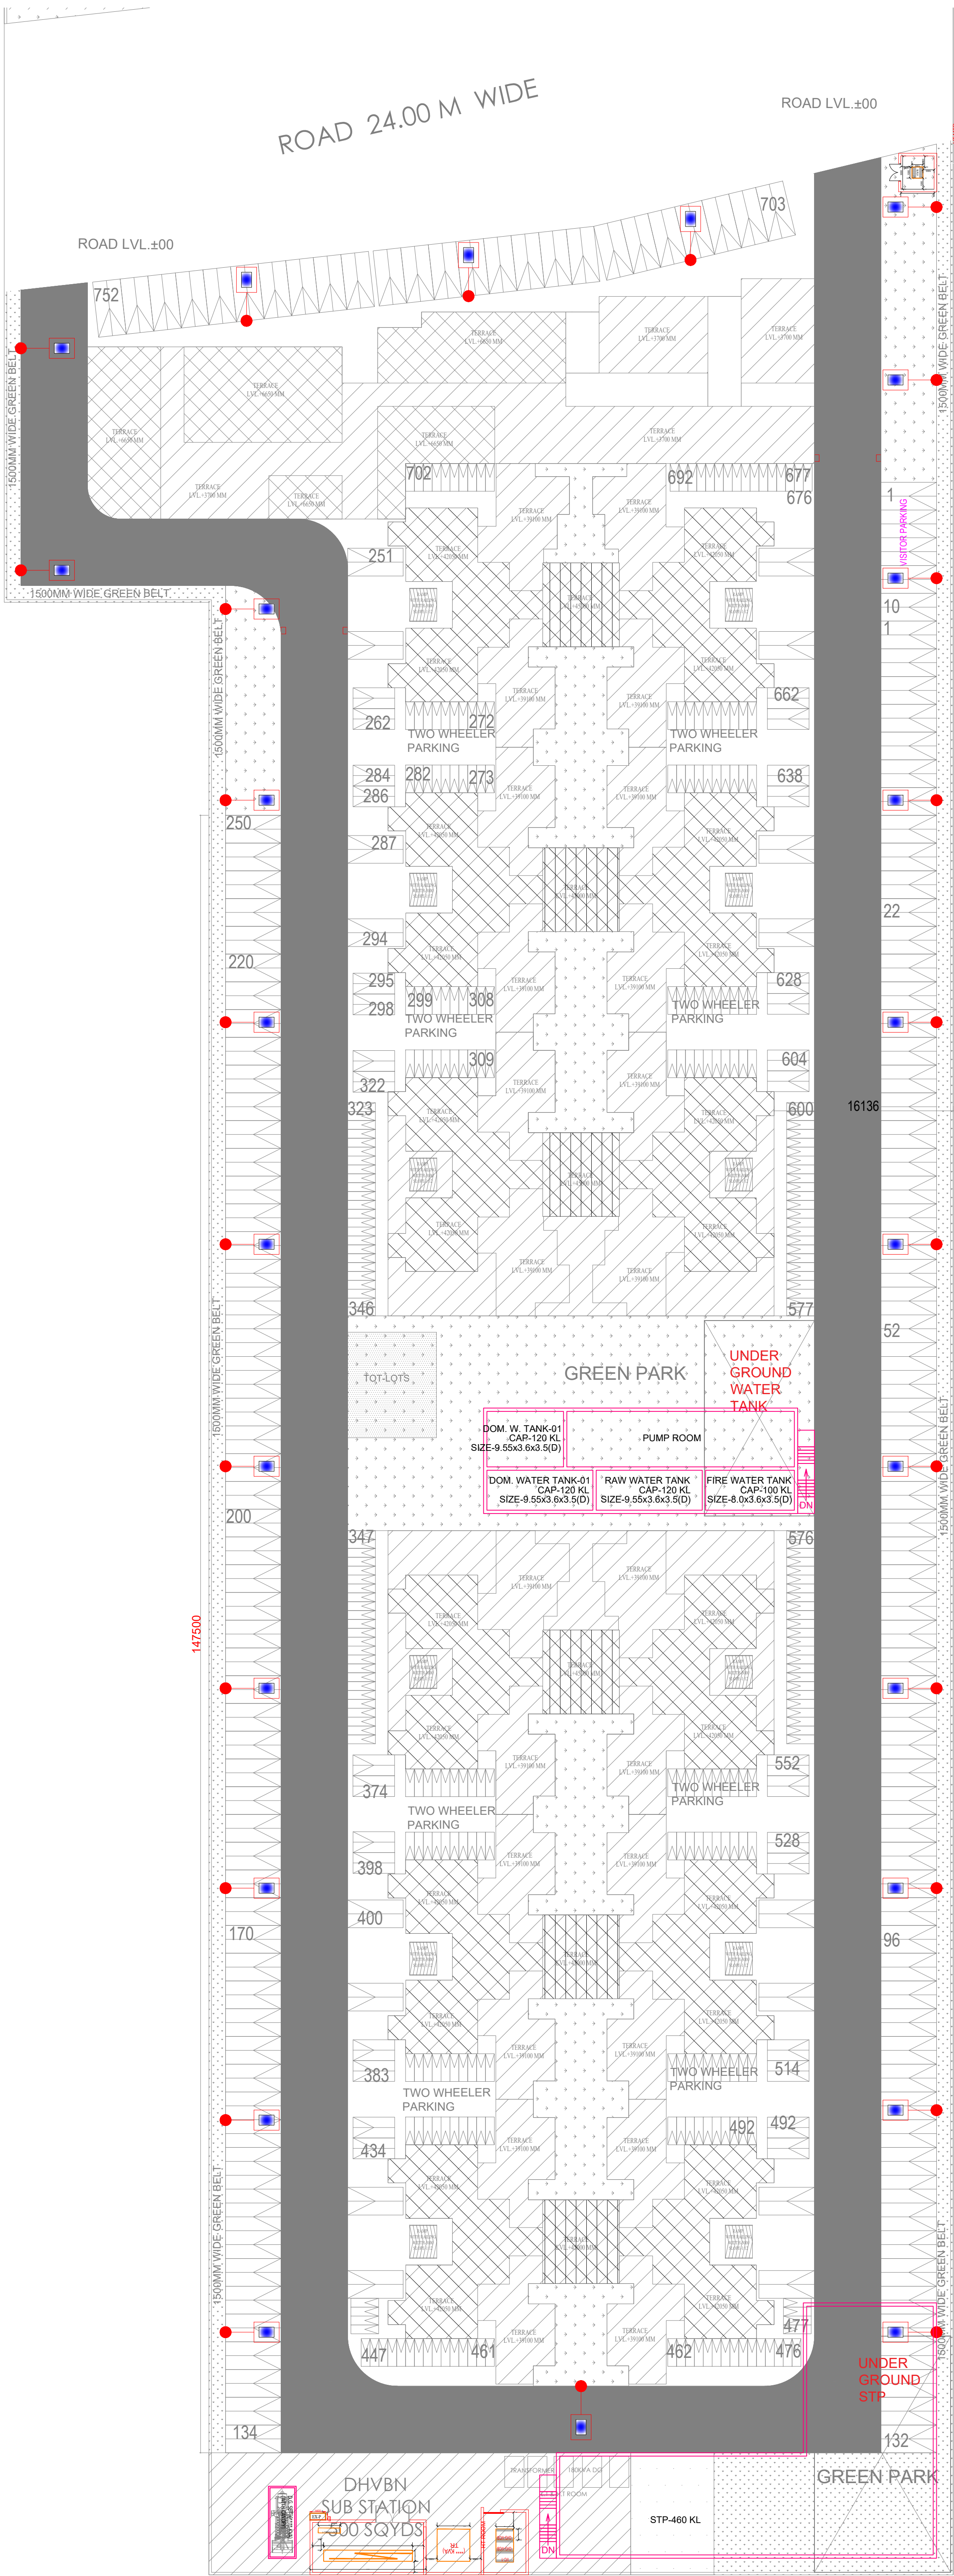


GREEN AREA CHART									
G1	1	X	6.500	X	30.465	=	198.02		
G2	1	X	1.500	X	177.500	=	266.25		
G3	1	X	42.055	X	19.345	=	813.55		
G4	1	X	21.555	X	11.000	=	237.11		
G5	1	X	1.500	X	147.500	=	221.25		
G6	4	X	4.680	X	14.455	=	270.60		
G7	8	X	1.955	X	3.295	=	51.53		
G8	8	X	9.500	X	1.825	=	138.70		
G9	1	X	4.680	X	7.415	=	34.70		
G10	1	X	8.590	X	1.835	=	15.76		
G11	1	X	6.500	X	20.690	=	134.49		
G12	1	X	18.440	X	1.500	=	27.66		
G13	1	X	1.500	X	27.960	=	41.94		
G14	1	X	6.740	X	1.250	=	8.43		
G15	1	X	4.290	X	3.120	=	13.38		
G16	1	X	2.090	X	3.410	=	7.13		
G17	1	X	8.250	X	1.175	=	9.69		
G18	1	X	18.440	X	2.190	=	40.38		
G19	0.5	X	25.525	X	2.840	=	36.25		
TOTAL GREEN AREA							2566.82		

OPEN AREA PARKING CALCULATIONS									
P1	1	X	11.000	X	177.500	=	1952.50		
P2	1	X	3.635	X	76.780	=	279.10		
P3	1	X	9.735	X	4.000	=	38.94		
P4	8	X	1.600	X	10.600	=	135.68		
P5	8	X	4.200	X	4.200	=	242.63		
P6	8	X	1.580	X	10.720	=	135.50		
P7	8	X	8.135	X	8.200	=	533.66		
P8	1	X	8.155	X	4.000	=	32.62		
P9	2	X	9.715	X	10.285	=	199.84		
P10	2	X	3.635	X	77.065	=	560.26		
P11	1	X	3.635	X	71.780	=	260.92		
P12	1	X	11.000	X	147.500	=	1622.50		
P13	1	X	51.925	X	6.910	=	358.80		
P14	1	X	26.620	X	7.685	=	204.57		
PARKING AREA PROPOSED ON SITE OPEN							6557.52		
SITE OPEN PARKING@23 SQ.M/ECS							=	285.11	
SAY							=	285	

STILT PARKING AREA									
TOWER-1									
TOTAL PARKING AREA							=	495.01	
TOTAL AREA = 477.95 X 1							=	495.01	
TOWER-2 & 5									
STILT PARKING AREA							=	495.01	
TOTAL AREA = 495.01 X 2							=	990.02	
TOWER-3 & 4									
STILT PARKING AREA							=	453.78	
TOTAL AREA = 453.78 X 2							=	907.56	
TOWER-6									
STILT PARKING AREA							=	477.95	
TOTAL AREA = 477.95 X 1							=	477.95	
TOTAL PARKING AREA							=	2870.54	
PARKING AREA @28							=	102.52	
TOTAL ECS							=	103	ECS
TOTAL STILT PARKING							=	103	ECS

PARKING SUMMARY									
TOTAL NO.OF APARTMENTS							=	598	
PARKING REQUIRED @0.5 ECS PER DU							=	299	ECS
PARKING REQUIRED BY AREA									
PROPOSED OPEN PARKING AREA							=	6557.52	SQMT
TOTAL NOS. OF PARKING IN OPEN SPACE@23SQ.M / ECS							=	285.11	ECS
SAY							=	285	ECS
PROPOSED STILT PARKING AREA									
PROPOSED STILT PARKING							=	103	ECS
TOTAL ECS PROVIDED							=	388	ECS
PARKING PROVIDED									
TWO WHEELER PARKING REQUIRED @1 PARKING PER DU							=	598	
2WHEELERS PROVIDED ON STILT							=	206	NO.S
2 WHEELERS PROVIDED ON OPEN SITE							=	570	NO.S
TOTAL 2 WHEELERS PROVIDED							=	776	NO.S

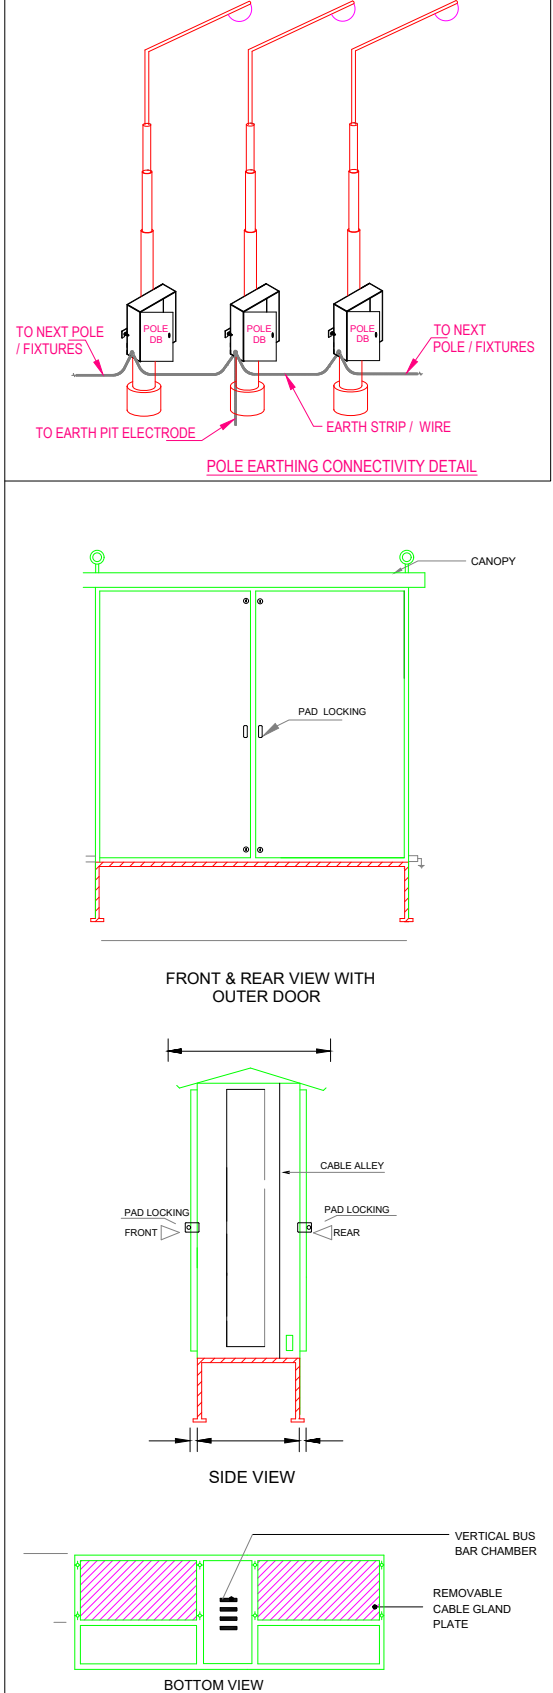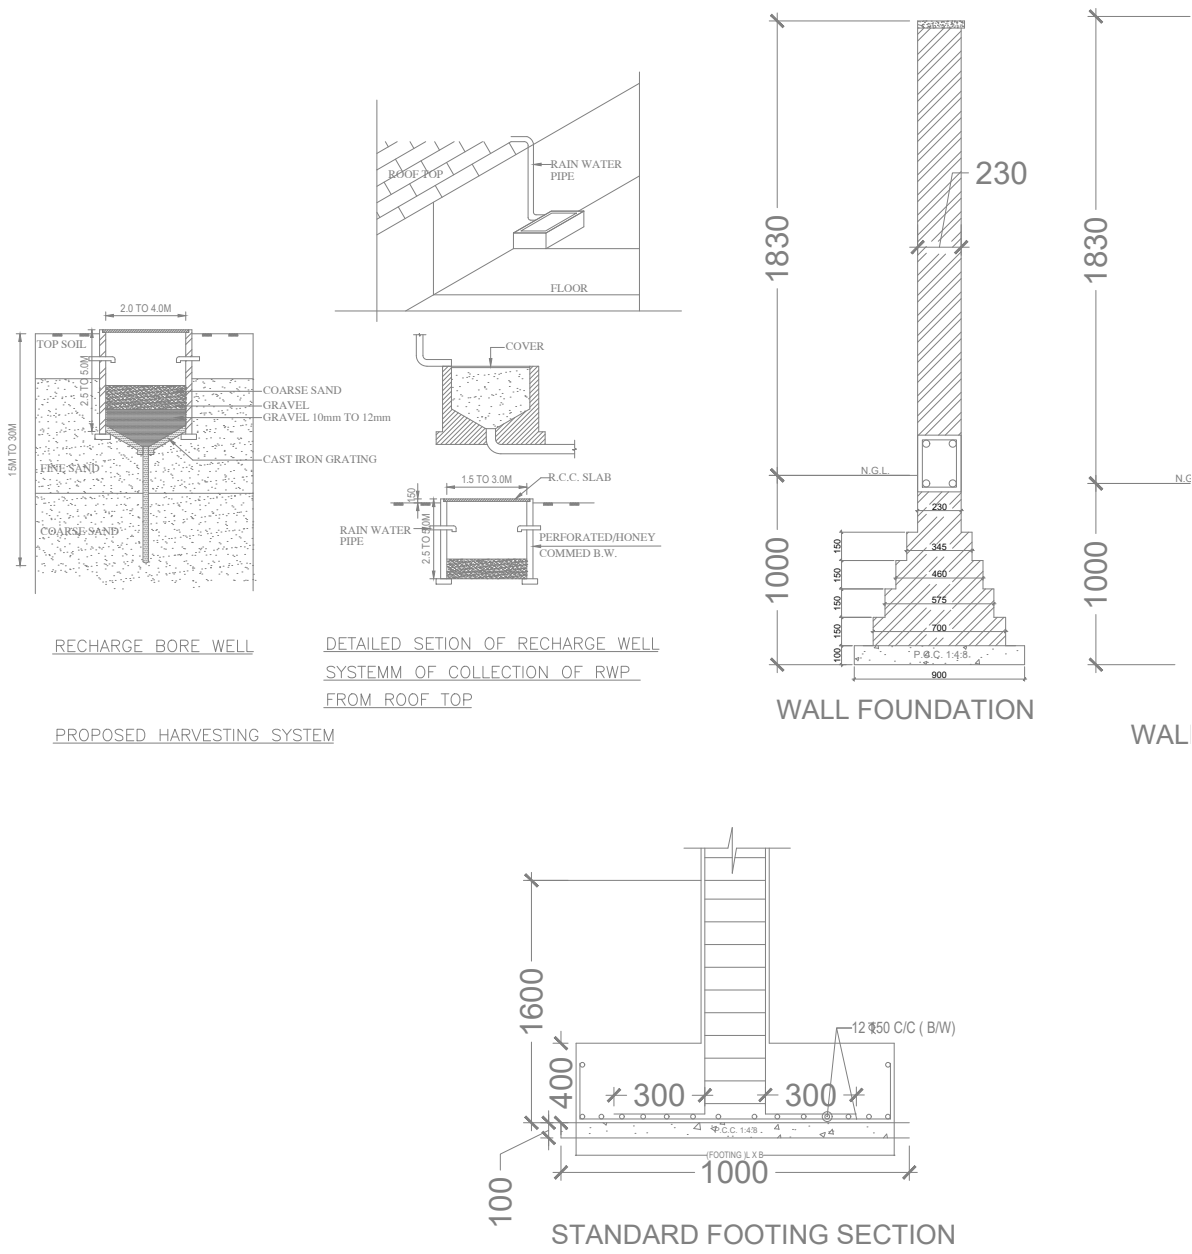

ARCHITECTS

Pinnacle Architects Pvt.Ltd.
938 , SECTOR 14 , GURGAON
HARYANA

MEP CONSULTANTS

ONE DESIGN & CONSULTANTS
7/8, LGF, Nehru Enclave, Kalkaji Extension,
New Delhi- 110019
E-MAIL:- onedesignconsultants@gmail.com
web mail:- info@onedesignconsultants.com
MOB:- 99580-79000

CLIENT:- M/S. SILVER X PROJECTS INDIA PVT. LTD.

PROJECT :- PROPOSED BUILDING PLAN OF AFFORDABLE GROUP HOUSING COLONY OVER AN AREA MEASURING 4.15 ACRE (LIGANCE NO.158 OF 2022 DATED 08/10/2022) IN SECTOR-78B, GURUGRAM MANESAR URBAN COMPLEX BEING DEVELOPED BY SH. BHEEM SINGH & NIGER SINGH S/O SULTAN SINGH FORSYTHA PROPRIETOR IN COLLABORATION WITH SILVER X PROJECTS INDIA PVT LTD.

ARCHITECTS SCALE : 1/75
DRAWING NAME MEP EXTERNAL SITE PLAN
DRAWING NO.- PL-ST-DR-01

DRAWN :- V.P
CHECKED BY:- S.P
DATE 22.12.2022