
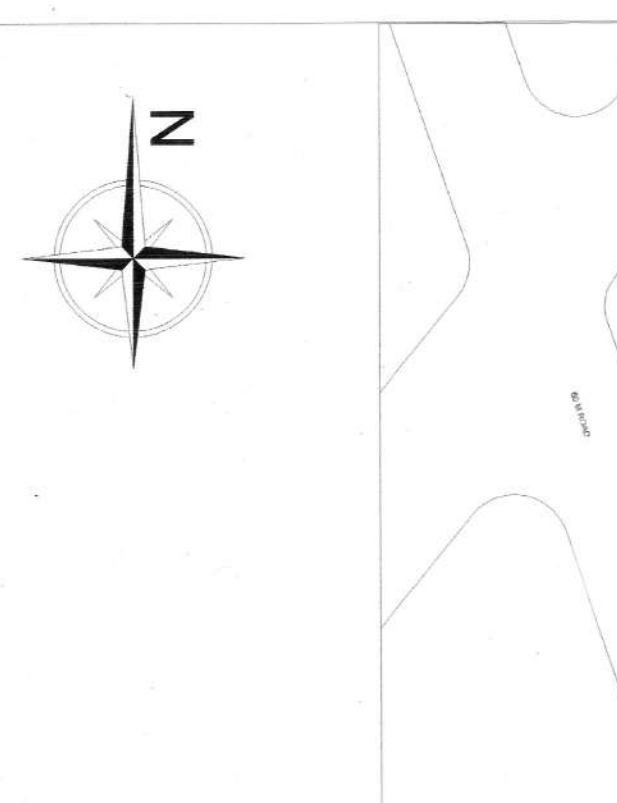


- NOTES
1. ALL DIMENSIONS IN MILLIMETERS UNLESS OTHERWISE SPECIFIED.
 2. ALL DIMENSIONS ARE SHOWN IN METRICALLY LIT AND VENTILATED WITH 100% POWER BACK-UP.
 3. GATE AND BOUNDARY WALL SHALL BE AS PER STANDARD DESIGN OF A WATER HEATING SYSTEM TO BE SUPPLIED BY THE SUPPLIER AND MADE OPERATIONAL BEFORE APPLYING FOR OCCUPANCY CERTIFICATE.
 4. A WATER HEATING SYSTEM SHALL BE AS PER HAVANA GOVT.
 5. FIRE FIGHTING PROVISIONS INCLUDING FIRE SPRINKLERS SHALL BE AS PER NBC GUIDELINES.

REVISIONS	NO.	DESCRIPTION	DATE	REMARK
	1	GENERAL REVISION	20.03.2015	

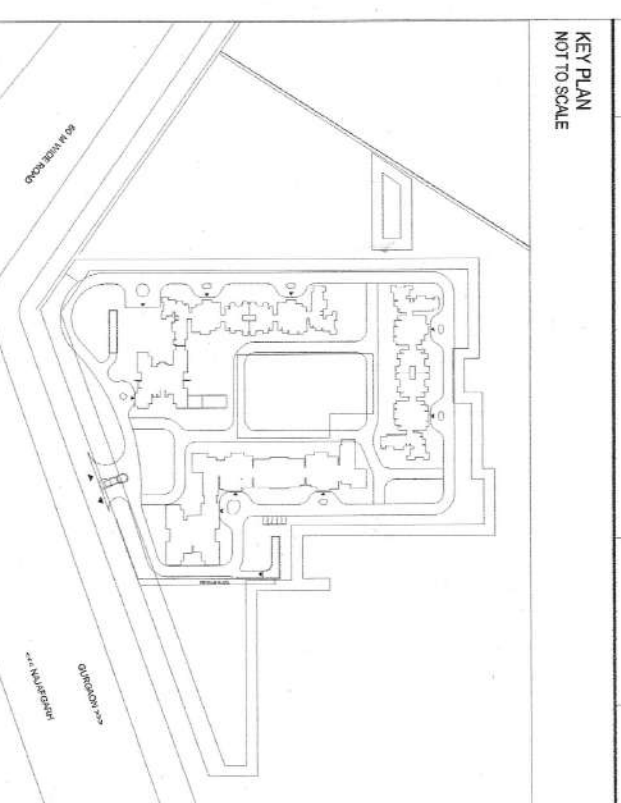

Architect's Signature
Mansoor Ali Khan
Mansoor Ali Khan
Registered No. C-100/1000

Owner's Signature
[Signature]
[Name]
[Address]
[Contact Information]

Architect:
AFCO Associates Pvt. Ltd.
P-30, 30/3, Sector-3, Gurgaon-122001
P.O. Box: 30/3, Gurgaon-122001
P.O. Box: 30/3, Gurgaon-122001
P.O. Box: 30/3, Gurgaon-122001

Structural:
[Signature]
[Name]
[Address]
[Contact Information]

MEP:
[Signature]
[Name]
[Address]
[Contact Information]


Electrical:
[Signature]
[Name]
[Address]
[Contact Information]

Plumbing:
[Signature]
[Name]
[Address]
[Contact Information]


Fire Fighting:
[Signature]
[Name]
[Address]
[Contact Information]

Other:
[Signature]
[Name]
[Address]
[Contact Information]


FIRST FLOOR FAR DIAGRAM
TOWER A2
SCALE: 1:150

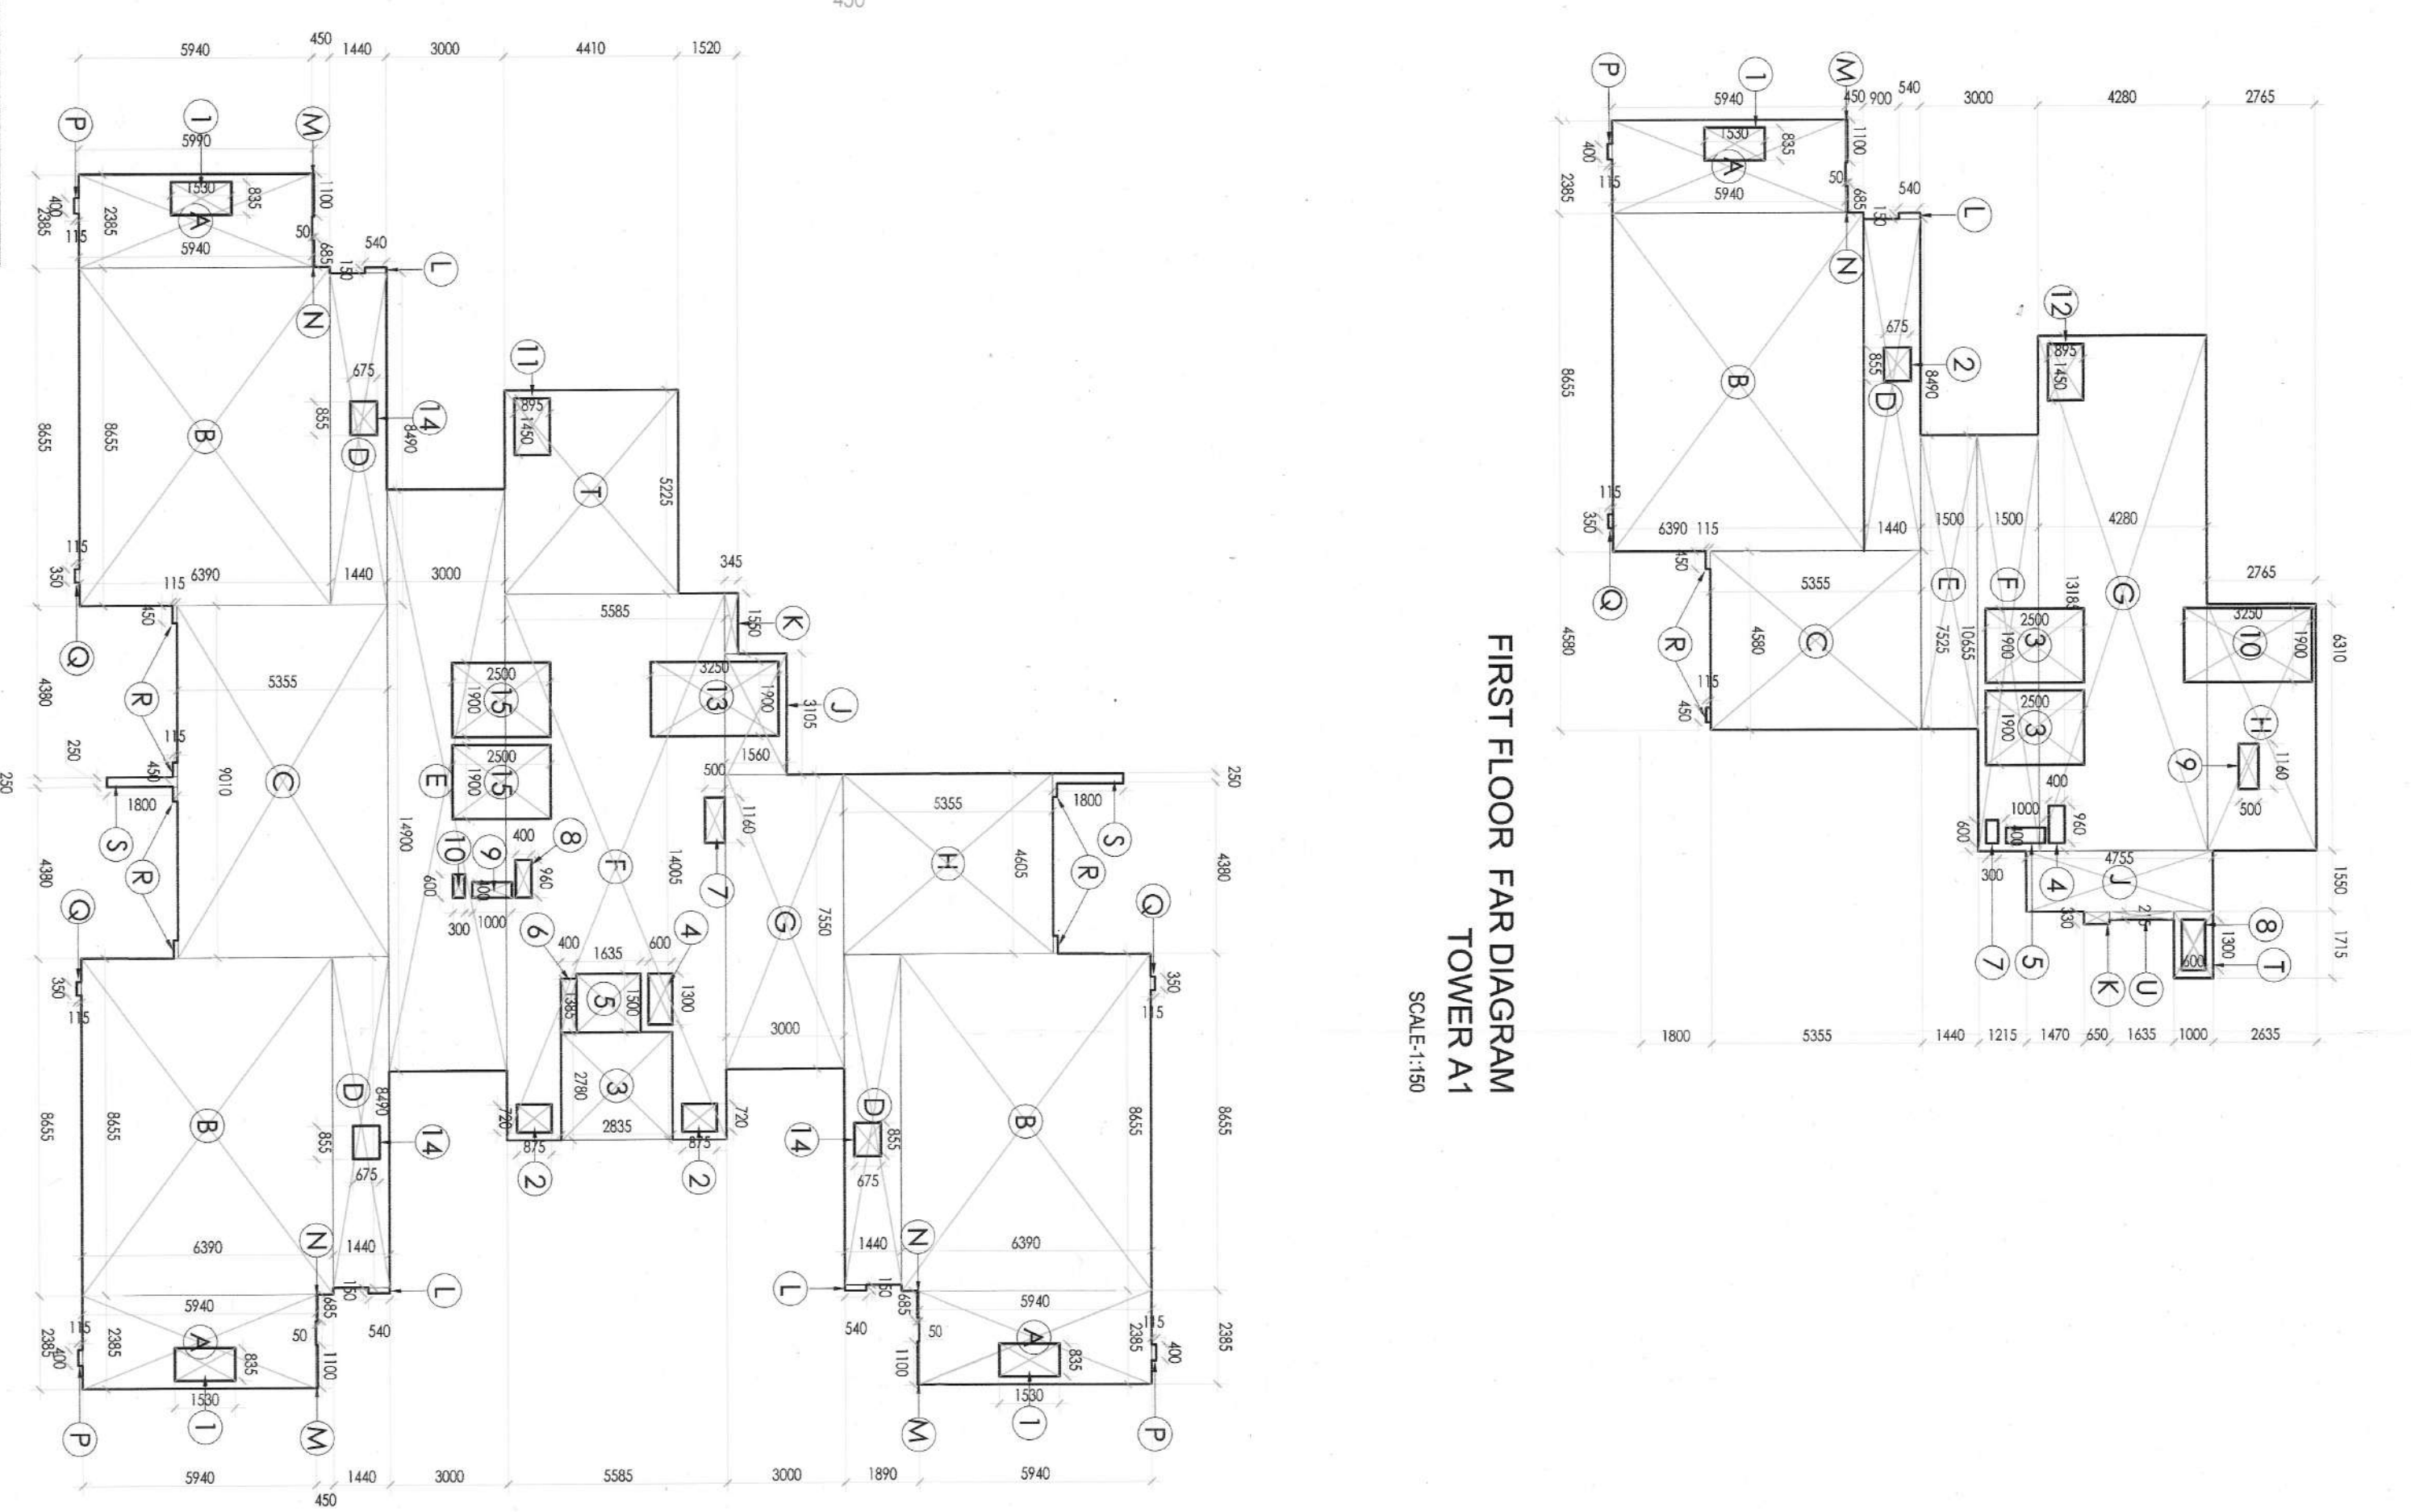


FIRST FLOOR PLAN, TOWER A2
SCALE: 1:100

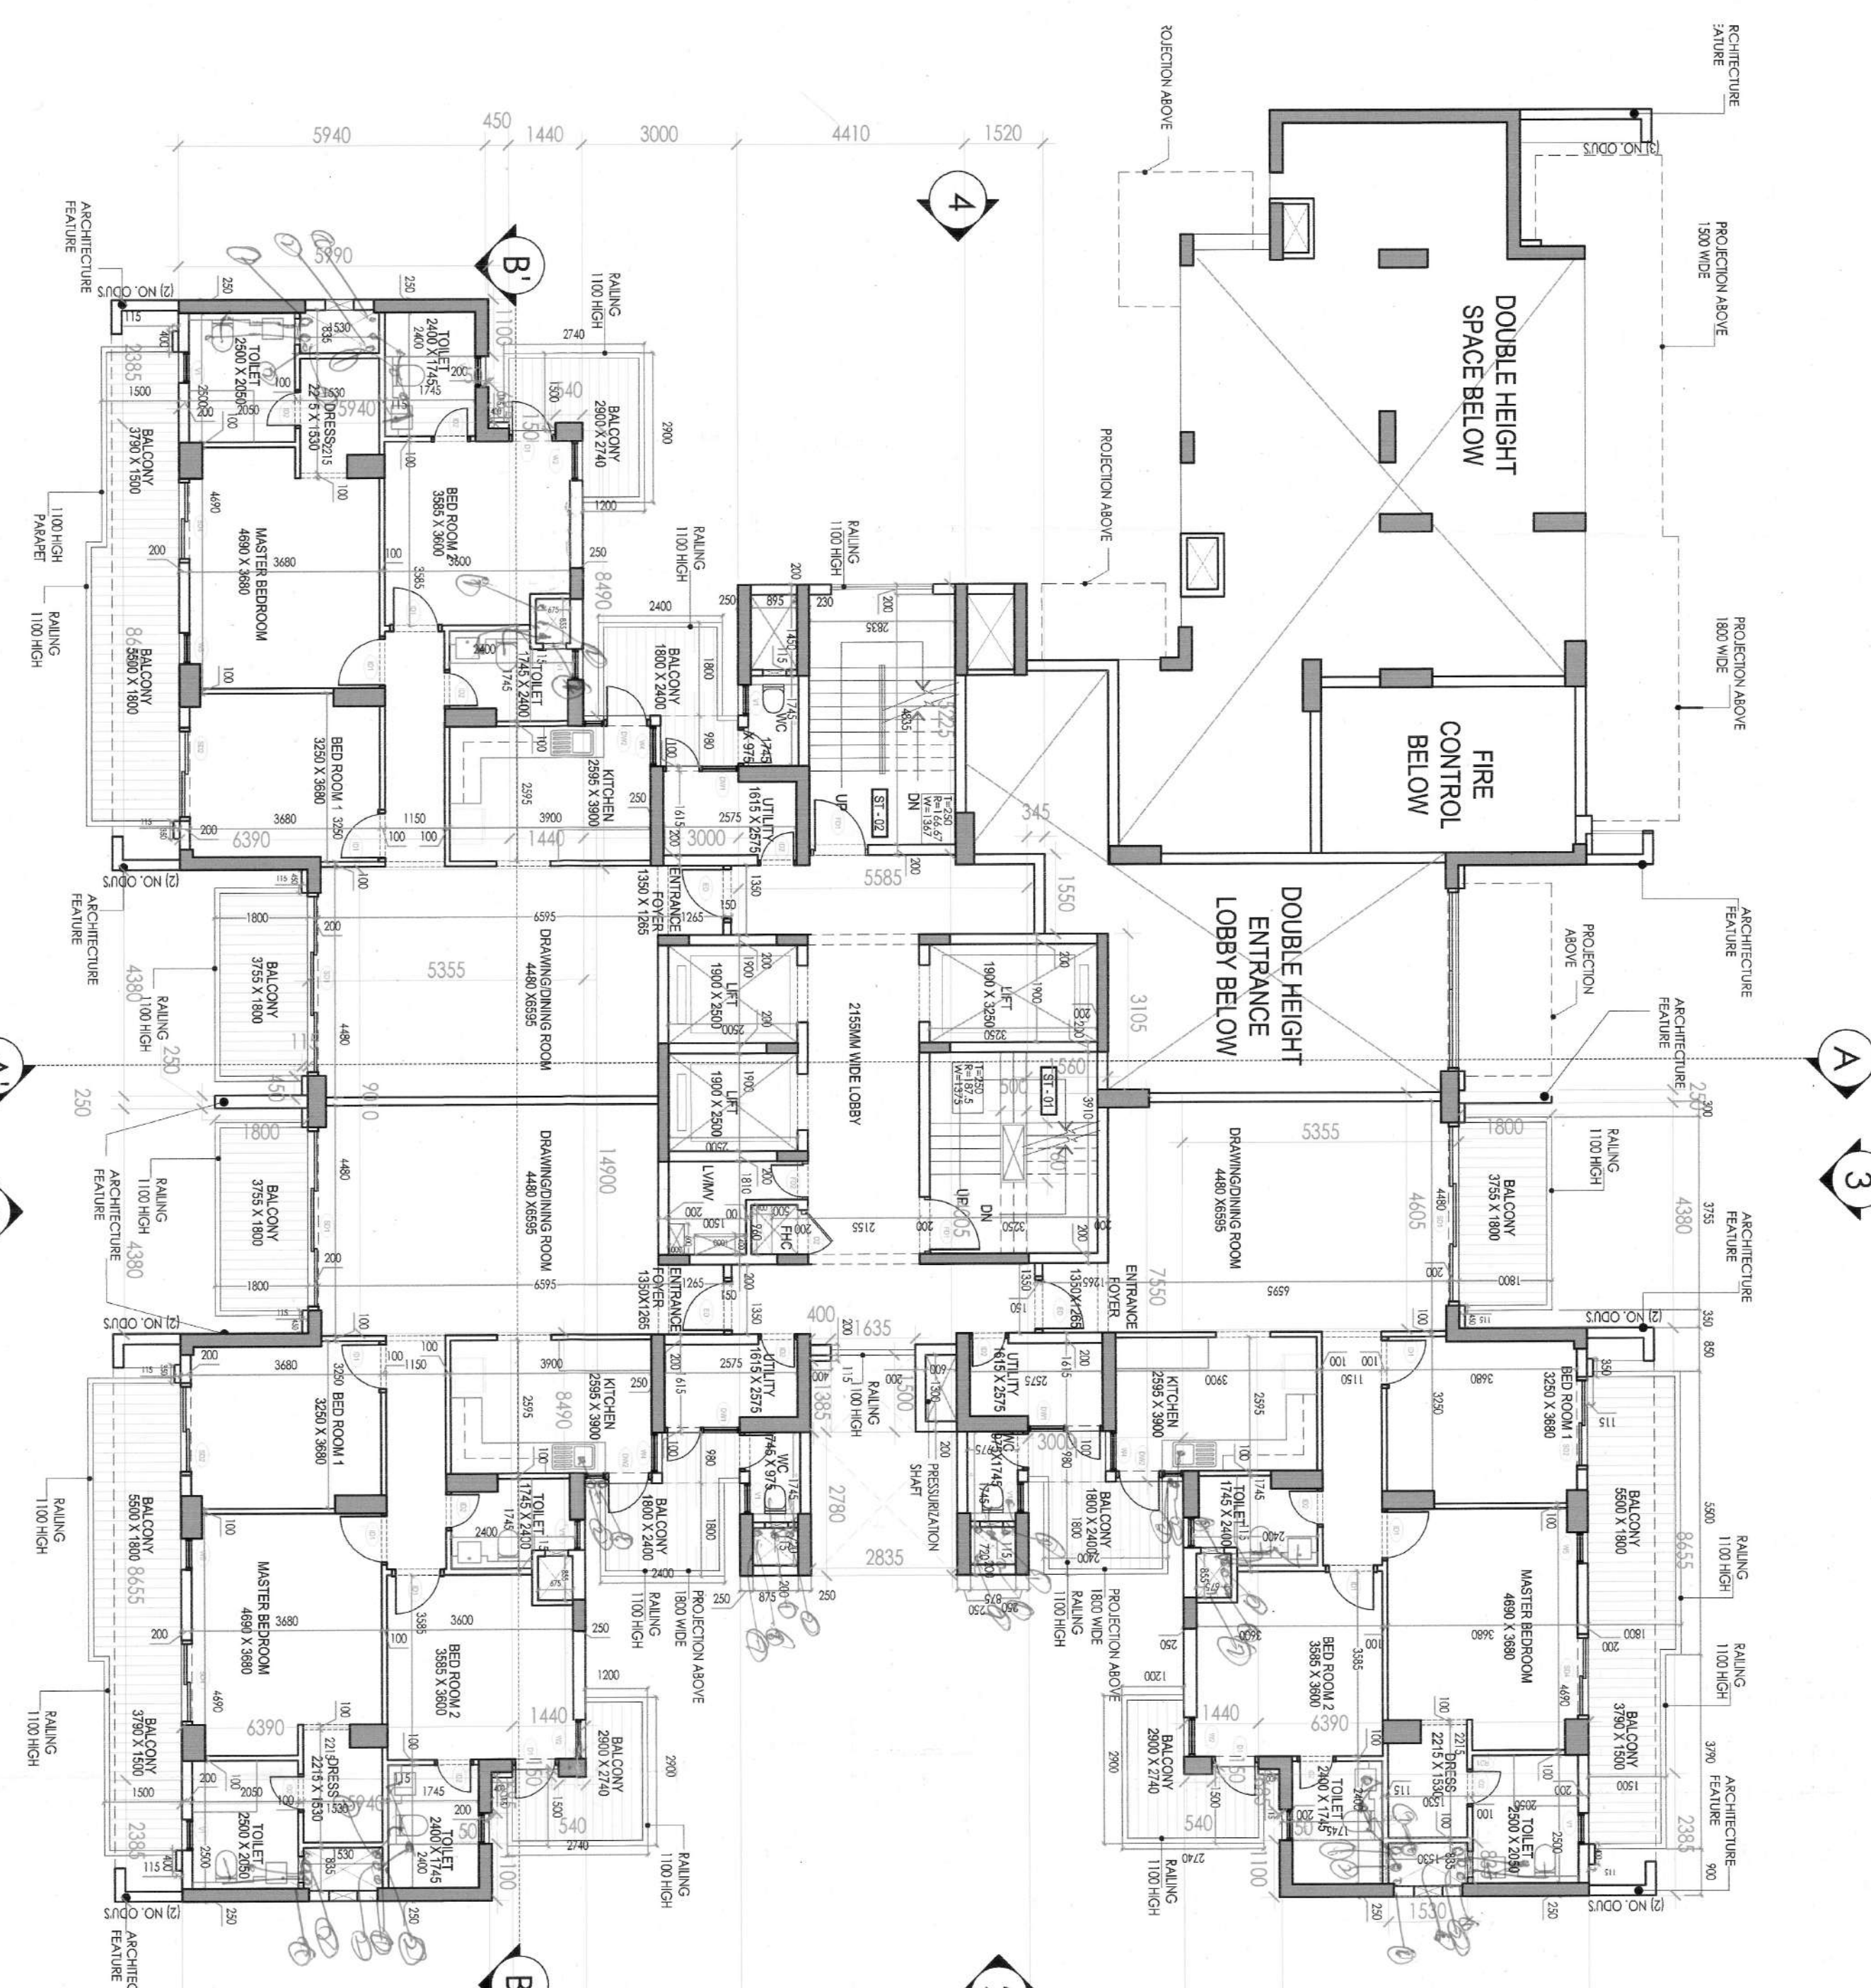

FIRST FLOOR PLAN, TOWER A1
SCALE: 1:100

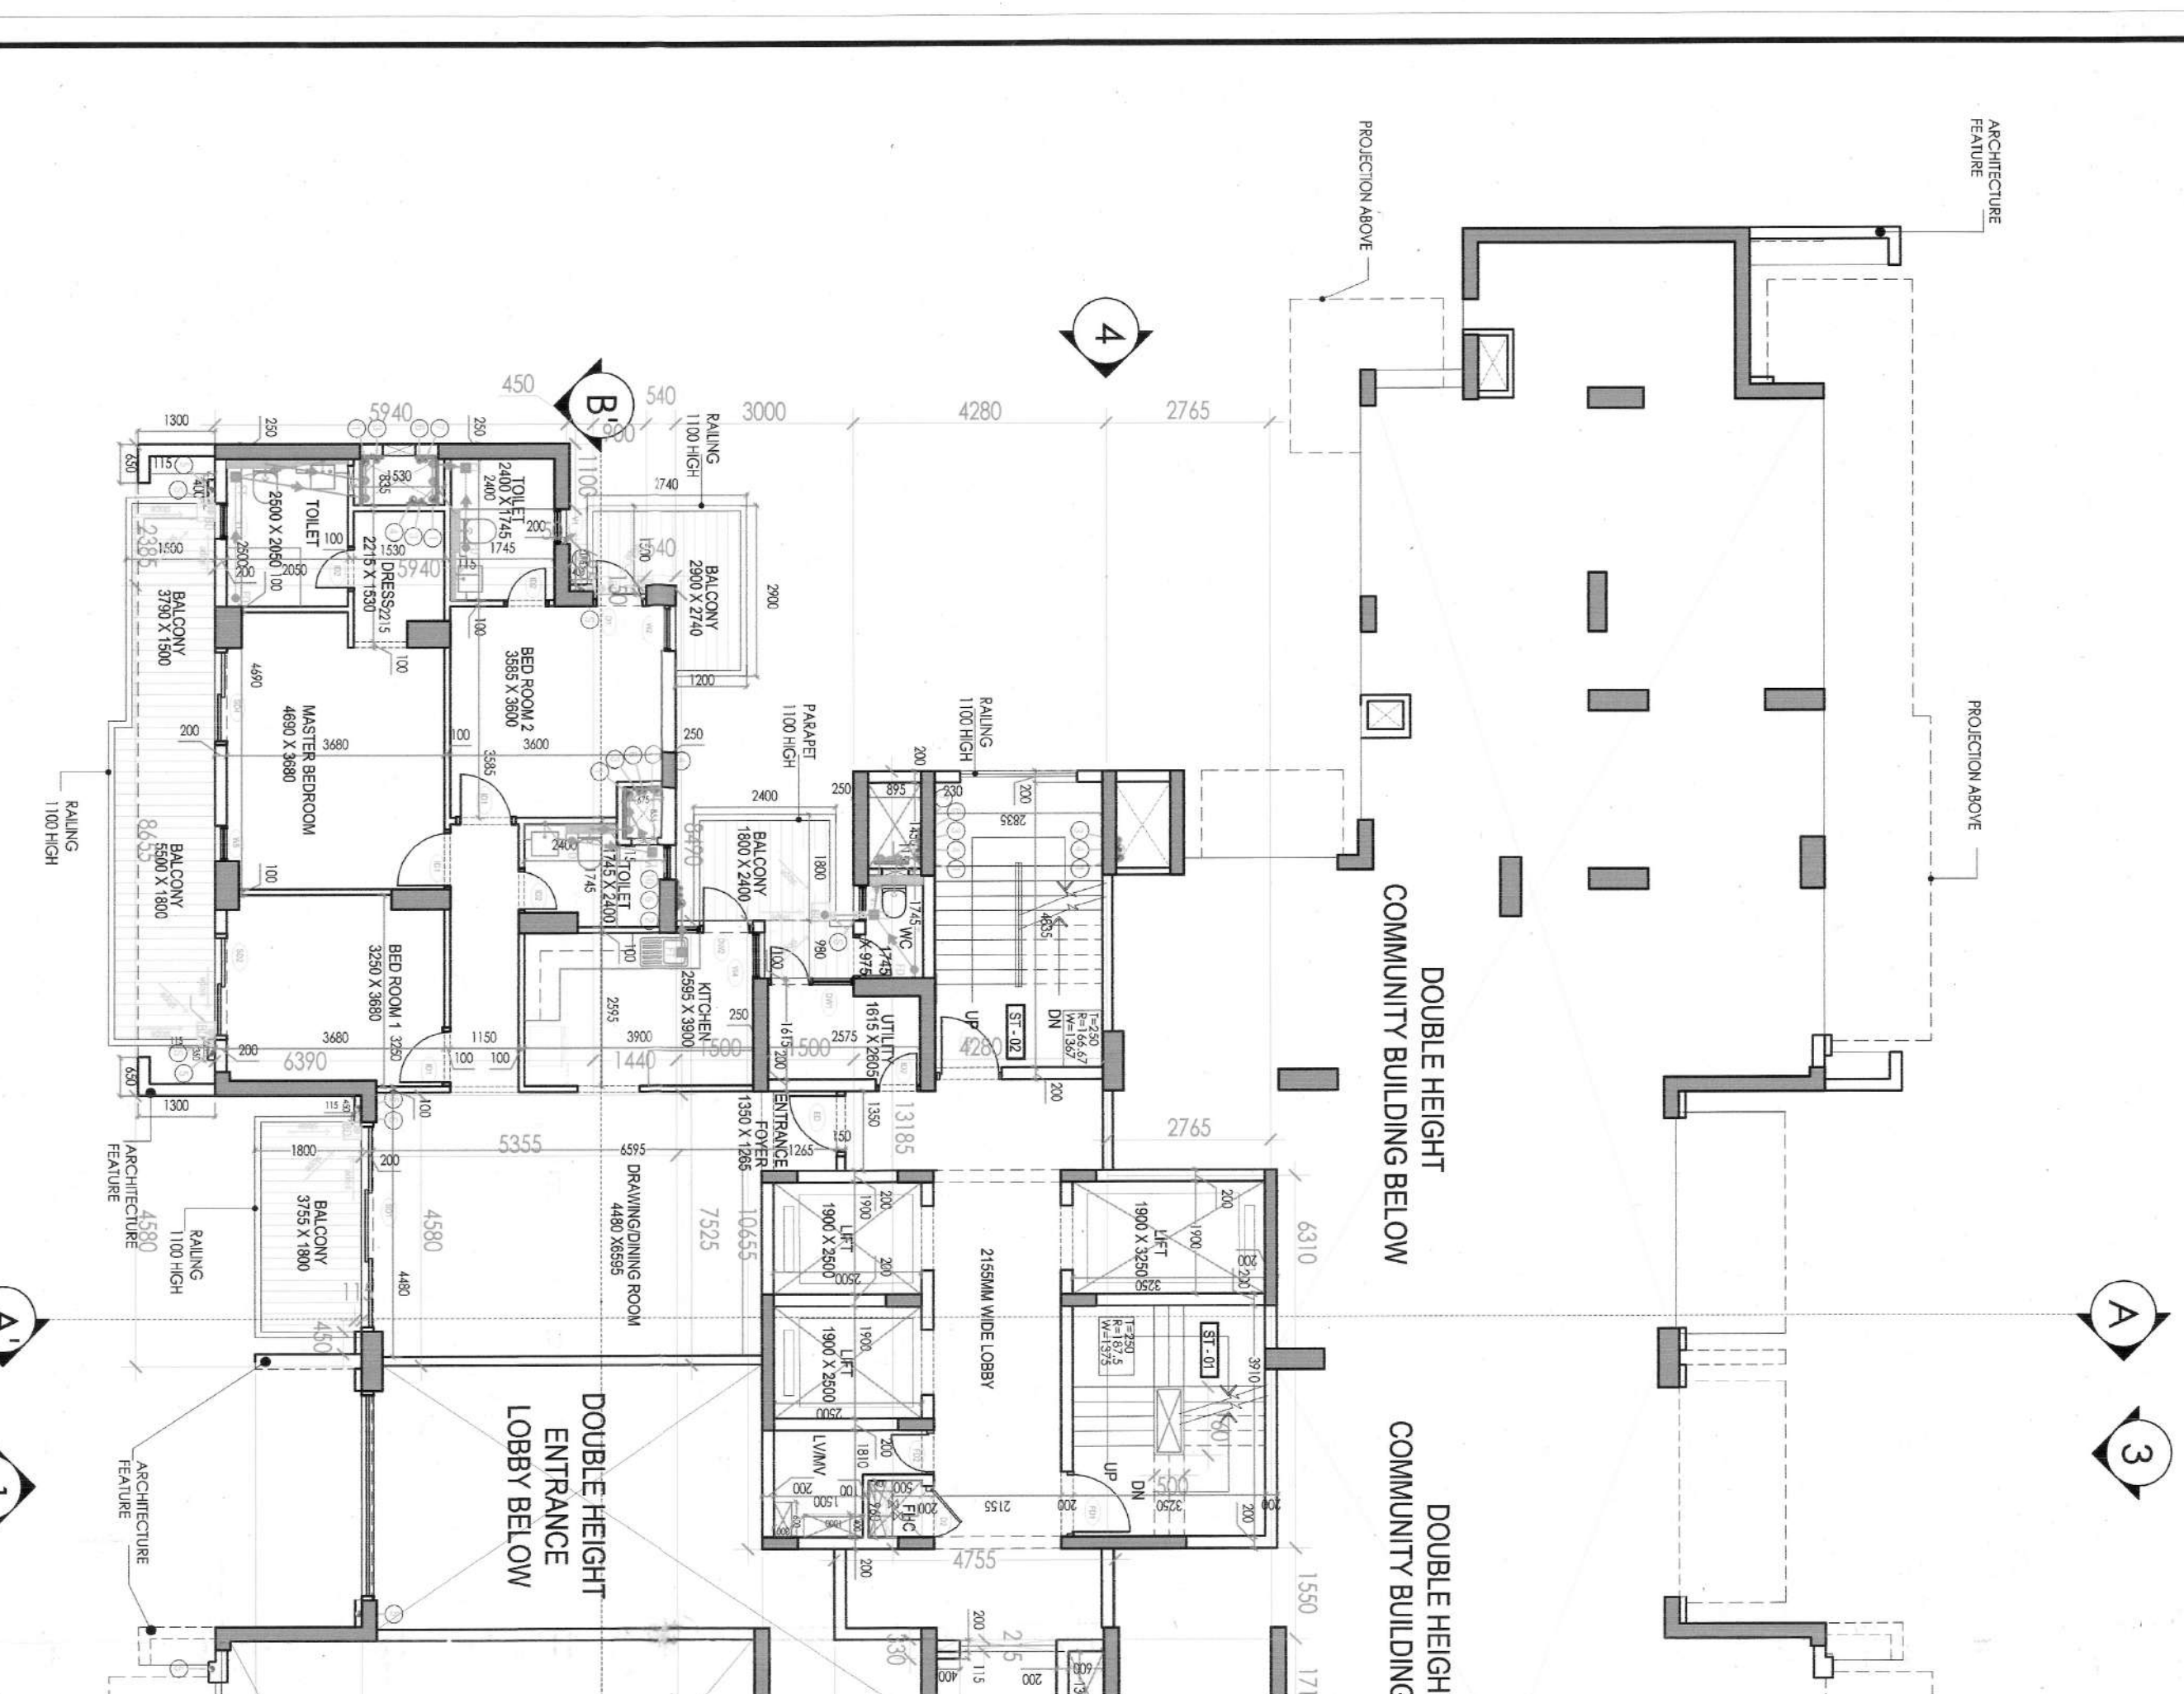

2ND TO 25TH TYPICAL FLOOR FAR DIAGRAM
TOWER A1
2ND TO 25TH TYPICAL FLOOR FAR DIAGRAM
TOWER A2
SCALE: 1:150

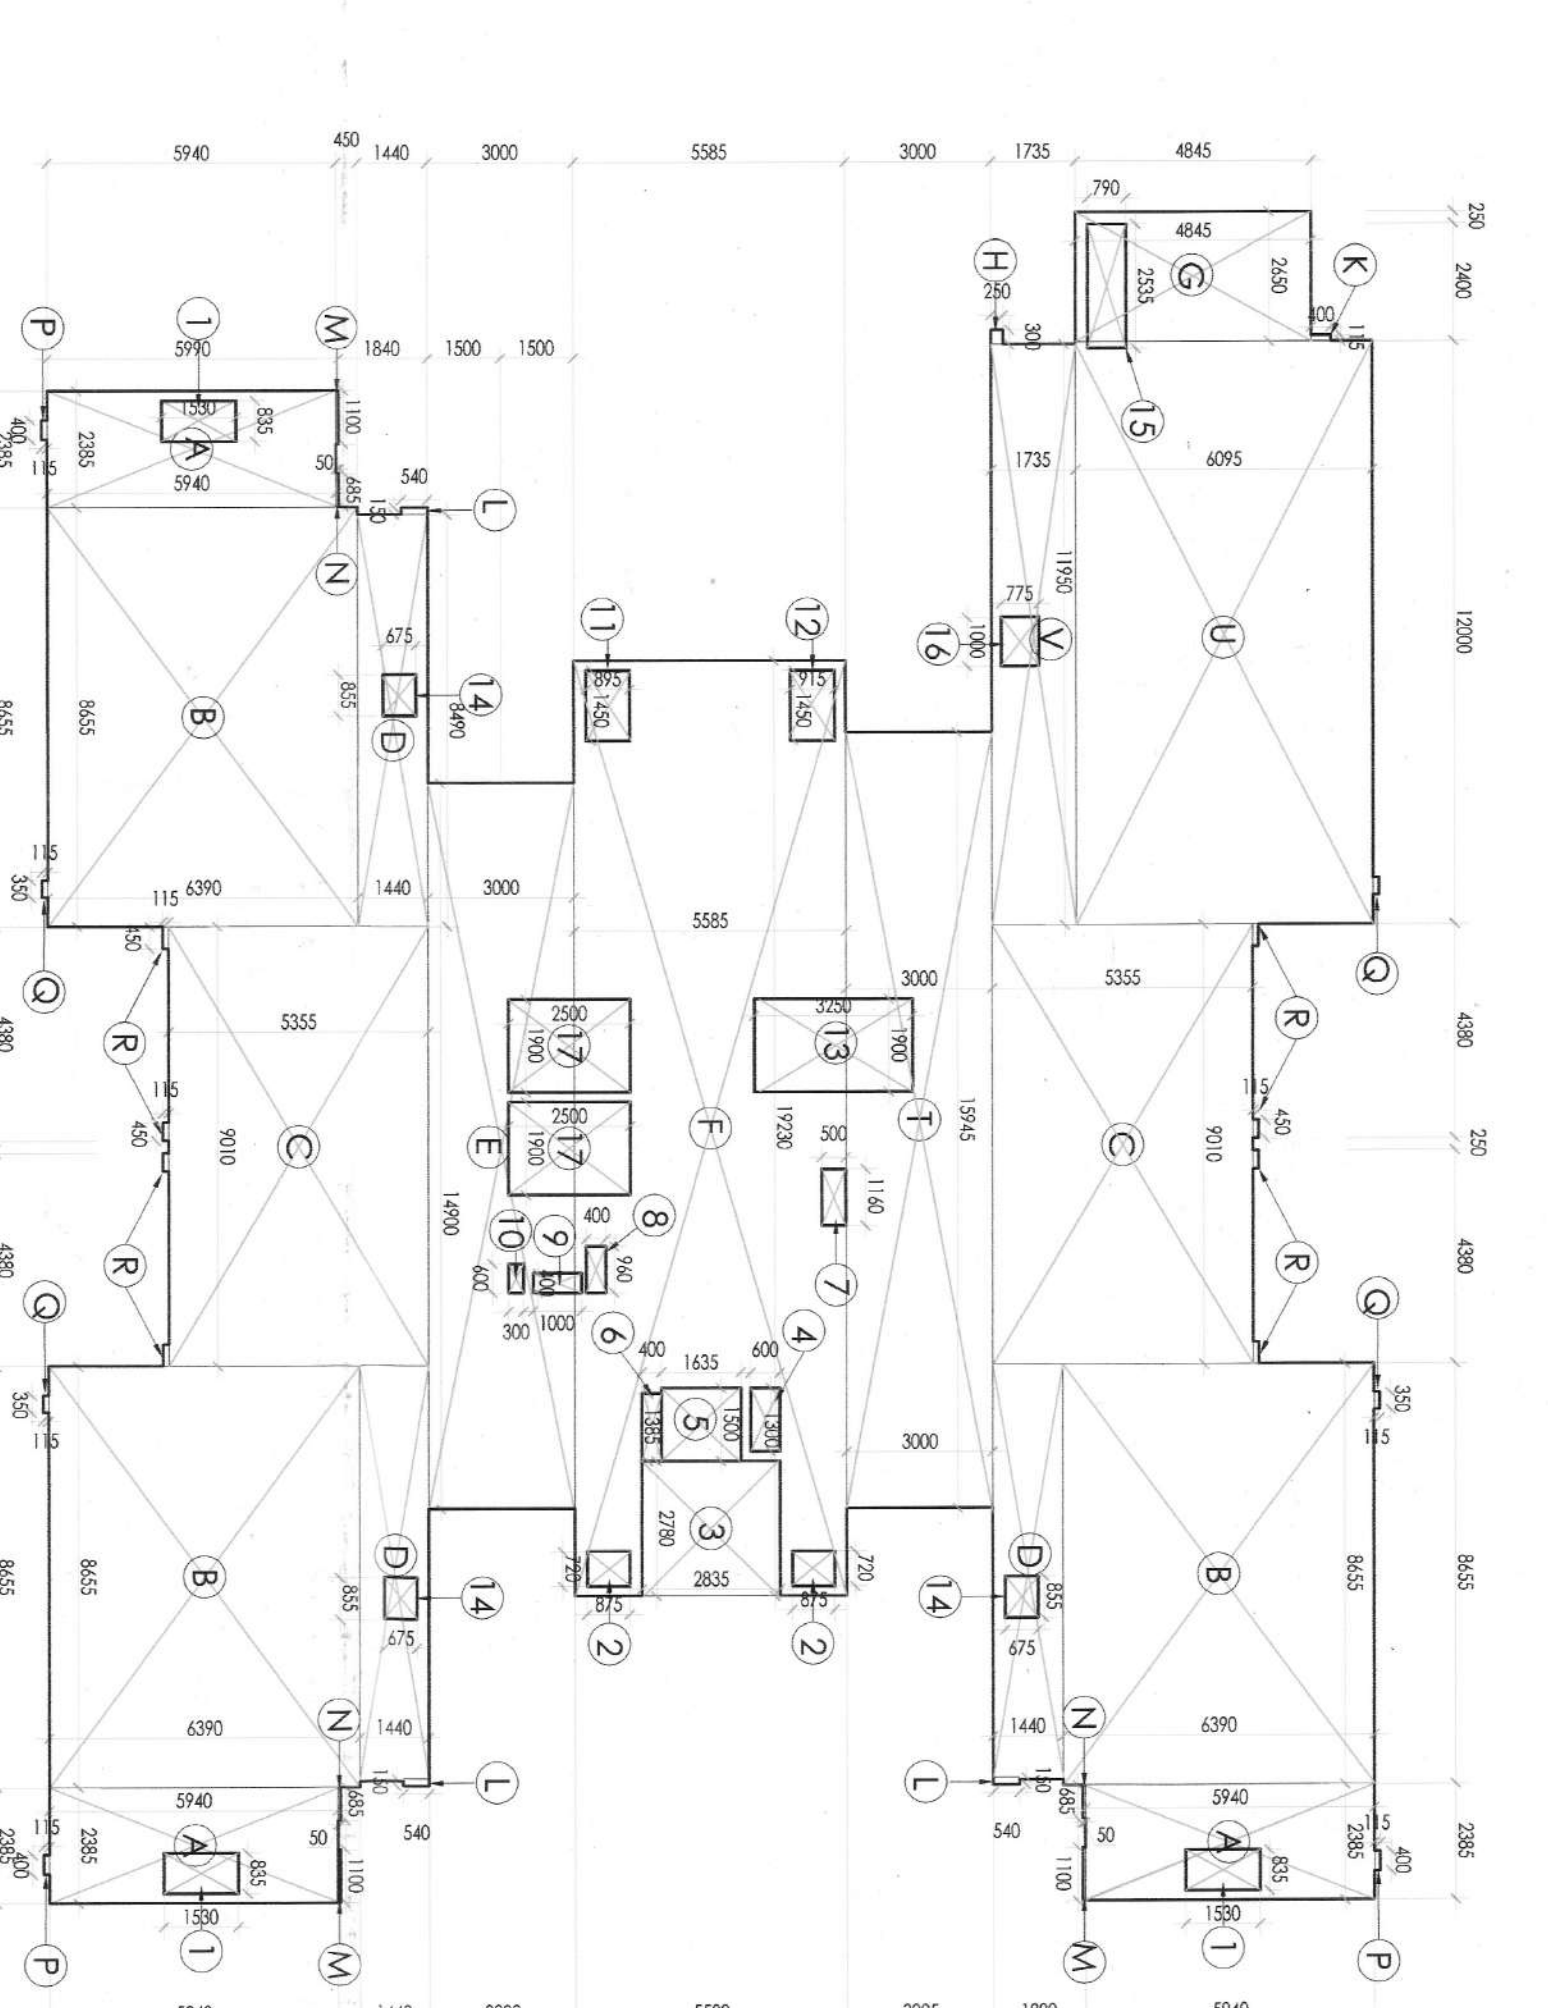

FAR DATA FOR TOWER A1 & A2
2ND TO 25TH FLOOR

NO.	AREA	LENGTH	BREADTH	AREA
A	2.100	1.500	3.000	6.300
B	2.100	1.500	3.000	6.300
C	2.100	1.500	3.000	6.300
HK	2.100	1.500	3.000	