


TOP BAR

L_d

STIRRUP SPACING IN LAP PORTION
#8/10 @ 75 U.N.O. OR PER
SCHEDULE WHICHEVER IS SMALLER

TYPICAL OPENING
(MAX. 250x250) DETAIL FOR SLAB
ALL BAR 100

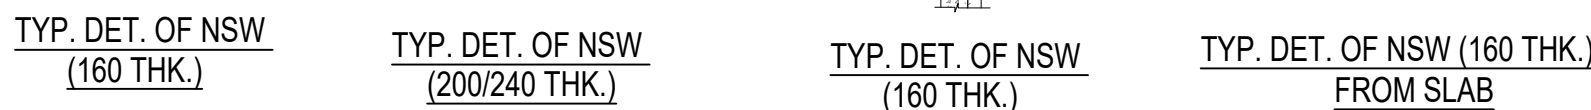

1.	ANY DISCREPANCY IN THE DRAWING SHOULD BE BROUGHT TO THE NOTICE OF THE CONSULTANTS BEFORE THE EXECUTION OF THE WORK.	6.	THE CLEAR COVERS WILL BE MAINTAINED AS FOLLOWS.	11.	M-30 FOR RAFT, FLOOR, BEAM & SLAB.
2.	ANY DISCREPANCY IN THE DIMENSIONS, GIVE PRECEDENCE TO THE DIMENSIONS IN ARCHITECTURAL DRAWINGS.	a)	FOUNDATIONS ON EARTH FACE - 50mm, INSIDE FACE - 50mm.		FOR SHEAR WALL FOLLOW SHEAR WALL DETAIL SHEETS.
3.	THE DRAWING SHALL NOT BE SCALED ONLY WRITTEN DIMENSIONS SHALL BE FOLLOWED	b)	FLOOR BEAMS - 40mm, FLOOR SLABS - 25mm.	12.	THIS BUILDING HAS BEEN DESIGNED FOR (2B+G+29) STOREY.
4.	THIS GENERAL ARRANGEMENT DRAWING REFERS TO ARCHITECTURAL DRAWINGS OF THE PROJECT.	c)	COLUMNS - 40mm.		
5.	CEMENT WILL BE PORTLAND CEMENT OF 43 GRADE. THE STEEL REINFORCEMENT	d)	SHEAR WALL - 40mm.		
		7.	WORK IS TO BE EXECUTED AS/ BIS CODES.		
		8.	THE DESIGN IS BASED ON REPORTED SBC OF () KN /SQM		
		9.	SUFFICIENT SUPPORTS AND CHAIRS MUST BE PROVIDED TO SUPPORT TOP LAYERS OF STEEL.		

CLIENT / OWNER

METRO EDUCATION AND WELFARE PVT. LTD.

ARCHITECT

STUDIO SYMBIOSIS

INDIA
D-76, Sector 84, Gurgaon
U.P. 201301, Noida
TEL: +91 0122 4226079
E-Mail:
info@studio-symbiosis.com
www.studio-symbiosis.com

GERMANY
Hanscombweg 32
11259 Stuttgart 1
Leinberg
UNITED KINGDOM
300 Manchester Road
Farnham Lodge
E4 4RT London

STUDIO SYMBIOSIS

DRAWING TITLE		DRAWN
1st, 2nd, 3rd, 4th, 6th, 7th, 9th, 10th, 12th, 14th, 17th & 23rd FLOOR LVL FRAMING PLAN		<i>Sahab Singh</i>
TOWER TYPE - C (2B+G+29)		DESIGN
		<i>M. Nadeem</i>
DRAWING NO.	ACECON ST 09	CHECKED
		<i>S.M.Adnan</i>
SHEET	DATE	SCALE
1 OF 1	14.12.2022	<i>N.T.S.</i>