

To be read with Licence No. 13 of 2023 Dated 25/11/2023

That this Layout plan for an area measuring 8.0625 acres (Drawing no. DTCP/9157 dated 31-07-23) comprised of licence which is issued in respect of Affordable Plotted Colony (Under Deen Dayal Jan Awas Yojna) being developed by Landspect Builders & Developers LLP in the revenue estate of village-Kheri Kalan & Tajupur, in Sector-97, Faridabad is hereby approved subject to the following conditions:-

- That this Layout Plan shall be read in conjunction with the clauses appearing on the agreement executed under Rule 11 and the bilateral agreement.
- That the plotted area of the colony shall not exceed 65% of the net planned area of the colony. The entire area reserved for commercial purposes shall be taken as plotted for calculation of the area under plots.
- That the demarcation plans as per site of all the Residential Plots and Commercial site shall be got approved from this Department and construction on these sites shall be governed by the Haryana Building Code, 2017 and the Zoning Plan approved by the Director, Town & Country Planning, Haryana.
- That for proper planning and integration of services in the area adjacent to the colony, the colonizer shall abide by the directions of the DTCP for the modification of layout plans of the colony.
- That the revenue rasta falling in the colony shall be kept free for circulation/movement as shown in the layout plan.
- That the colonizer shall abide by the directions of the DTCP, Haryana and accordingly shall make necessary changes in the layout plan for making any adjustment in the alignment of the peripheral roads, internal road circulation or for proper integration of the planning proposals of the adjoining areas.
- That no property/plot shall derive access directly from the carriage way of 30 metres or wider sector road if applicable.
- All green belts provided in the layout plan within the licenced areas of the colony shall be developed by the colonizer. All other green belts outside the licenced area shall be developed by the Haryana Urban Development Authority/colonizer on the directions of the Director, Town and Country planning, Haryana or in accordance with terms and conditions of the agreements of the licence.
- At the time of demarcation plan, if required percentage of organized open space is reduced, the same will be provided by the colonizer in the licenced area.
- No plot will derive an access from less than 9 metres wide road would mean a minimum clear width of 9 metres between the plots.
- Any excess area over and above the permissible 4% under commercial use shall be deemed to be open space.
- The portion of the sector/development plan roads /green belts as provided in the Development Plan if applicable, which form part of the licenced area shall be transferred free of cost to the government on the lines of Section 3(3)(a)(iii) of the Act No.8 of 1975.
- That the odd size plots are being approved subject to the conditions that these plots should not have a frontage of less than 75% of the standard frontage when demarcated.
- That you will have no objection to the regularization of the boundaries of the licence through give and take with the land that HSVP is finally able to acquire in the interest of planned development and integration of services. The decision of the competent authority shall be binding in this regard.
- That the rain water harvesting system shall be provided as per Central Ground Water Authority norms/Haryana Govt. notification as applicable.
- That the coloniser/owner shall use only Light-Emitting Diode lamps (LED) fitting for internal lighting as well as Campus lighting.
- That the colonizer/owner shall ensure the installation of Solar Photovoltaic Power Plant as per the provisions of order No.22/52/2005-5Power dated 21.03.2016 issued by Haryana Government Renewable Energy Department.
- That the colonizer/owner shall strictly comply with the directions issued vide Notification No. 19/16/2016-5P dated 31.03.2016 issued by Haryana Government Renewable Energy Department for enforcement of the Energy Conservation Building Codes.

(PRAVEEN CHAUHAN) DTP (HQ)
 (VIJENDER SINGH) STP (HQ)
 (P.P. SINGH) TTP (HR)
 (T.L. SATYAPRAKASH, IAS) DGTCP (HR)
 (NARINDER KUMAR) JD (HQ)
 (OM.PRAKASH) ATP (HQ)

AREA STATEMENT :

DESCRIPTION	AREA IN SQ.METER	AREA IN ACRES	AREA ACHIEVED	AREA PERMISSIBLE
TOTAL AREA OF THE SCHEME	32627.73	8.0625	—	65%
A - AREA UNDER PLOTS	17102.84	4.226	52.415%	ACHIEVED (A+B) 56.413%
B - AREA UNDER COMMERCIAL	1305.04	0.3224	3.998 %	
TOTAL PLOTS	143			

DETAIL OF PLOTS

TYPE OF PLOTS	DIMENSION OF PLOTS IN SQM.		AREA OF PLOTS IN SQM.	NO OF PLOTS	AREA UNDER PLOTS
	W	D			
A	7.08	16.46	116.54	19	2214.20
A1	7.04	16.46	115.88	30	3476.35
B	6.60	15.79	104.21	20	2084.28
B1	6.52	16.12	105.10	11	1156.13
C	8.50	17.50	148.75	3	446.25
D	7.05	17.50	123.38	5	616.88
E	7.14	18.48	131.95	10	1319.47
F	6.75	19.49	131.56	8	1052.46
G	6.91	16.865	116.54	10	1165.37
H	7.27	19.27	140.09	10	1400.93
I	6.88	16.76	115.31	1	115.31
J	7.05	18.22	128.45	16	2055.22
TOTAL.				143	17102.84


TOTAL AREA UNDER PLOTS = 4.226 ACS.

DETAIL OF GREEN

	AREA IN SQMTR.	AREA IN ACS.	AREA PROVIDE	AREA REQUIRED
GREEN-I	1730.60	0.4276	5.3035 %	(2447.08 sqm.)
GREEN-II	732.90	0.1811	2.2462 %	
STP & UGT MUMTY AREA	16.42	0.6087	7.5497 %	

0.80642 acres Land Reserved For Community Facilities for Transfer to Government.

TOTAL PLOTS	NO. OF UNITS	POPULATION ALLOWED PER UNIT	PERCENTAGE PER ACRES
143	4	4.5	2574.00 / 8.0625 = 319.00 PPA SAY = 319.00 PPA

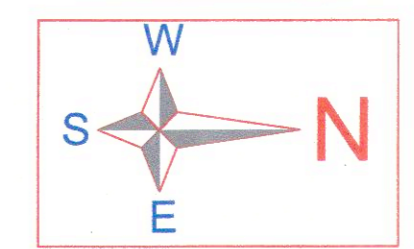

Seema Rani
SEEMA RANI
 CA/2015/72259
 ARCHITECT SIGNATURE

Landspect Builders & Developers LLP
 Partners
 AUTHORIZED SIGNATORY

M/S LANDSPECT BUILDERS & DEVELOPERS LLP.


CLIENT:- 201-P, 21C, SHOPPING CENTRE FARIDABAD HARYANA-121002.
 ADDRESS.

LAYOUT PLAN OF AFFORDABLE RESIDENTIAL PLOTTED COLONY UNDER (DDJAY) AT SECTOR-97, AREA MEASURING 8.0625 ACS. IN VILLAGE KHERI-KALAN & TAJUPUR, DISTRICT-FARIDABAD, HARYANA.

SCALE :- 1:000 DATE:-DEC-2022 DESIGN BY:-PANKAJ KAPOOR M-8800093157

PLANNER

KAPOOR & ASSOCIATES
 OFFICE ADDRESS :- PLOT NO-91, BLOCK-M
 TOWNSHIP DESIGN BY:- PANKAJ KAPOOR
 Tel No.: 8800093157
 N.I.T FARIDABAD-121001
 Email: pankaj.kapoor1983@gmail.com

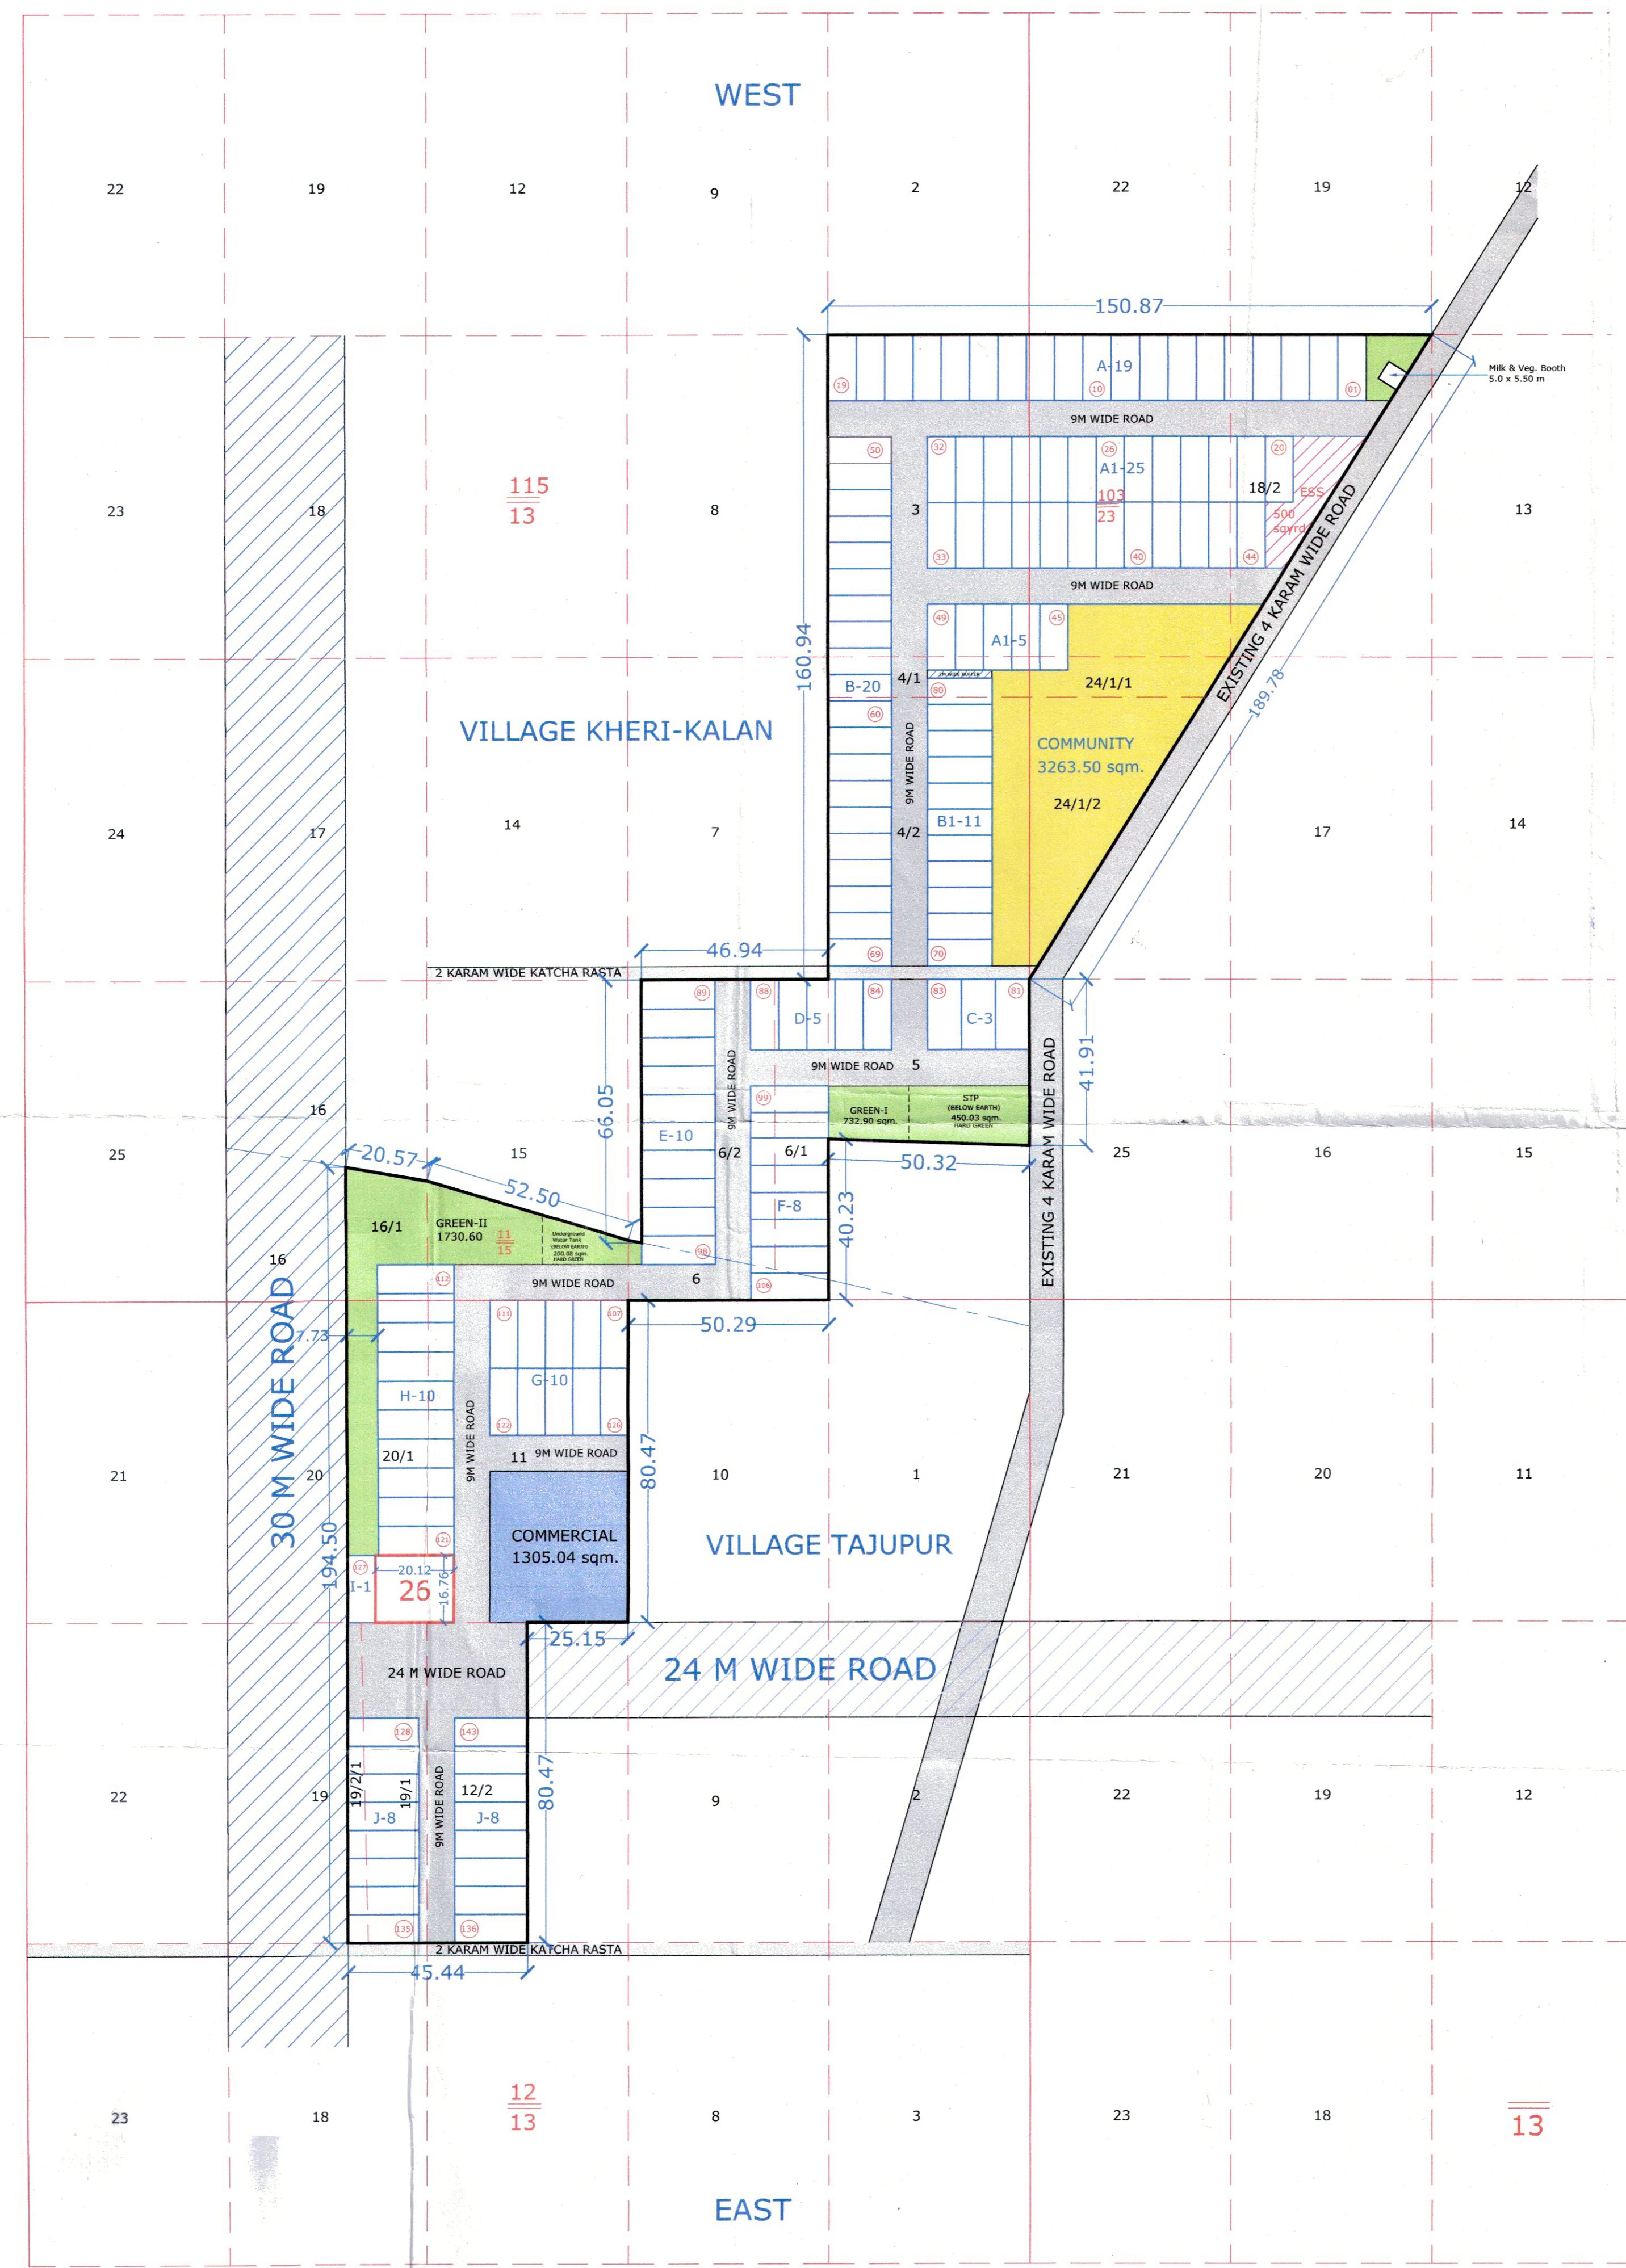

SOUTH

WEST

VILLAGE KHERI-KALAN

VILLAGE TAJUPUR

EAST