





1. BUILDING WILL BE DESIGNED (STRUCTURES) AS PER RELEVANT S CODES FOR EARTH QUAKE RESISTANCE.
2. THE BUILDING IS ARTIFICIALLY LIT AND MECHANICALLY VENTILATED.

PROJECT :

REVISED BUILDING PLANS OF GROUP  
HOUSING COLONY AREA MEASURING 25.08  
ACRES (LICENCE NO. 123 OF 2012 DATED  
20-12-2012 IN SECTOR-63, GURGAON BEING  
DEVELOPED BY ARLIE BUILDERS &  
DEVELOPERS PVT. LTD. AND OTHERS IN  
COLLABORATION WITH DLF HOME  
DEVELOPERS LTD.(EARLIER KNOWN AS DLF  
NEW GURGAON HOME DEVELOPERS PVT.LTD)

ARCHITECTURE:  
**ARCOP**

**ARCOP ASSOCIATES PVT LTD**  
Plot No. 36B, Sector-32, Institutional Area,  
Gurugram, Haryana. 122001, India  
Tel.: 91-124-4595500  
91-124-4595550  
Fax: 91-124-4595550

| AREA OF GROUND COVERAGE (TOWER - C) |   |    |   |     |   |                 |   |        |   |          |
|-------------------------------------|---|----|---|-----|---|-----------------|---|--------|---|----------|
| GROSS - A                           |   |    |   |     |   |                 |   |        |   |          |
| 1                                   | = | 1  | X | 1   | X | 20.705          | X | 10.220 | = | 211.605  |
| 2                                   | = | 1  | X | 1   | X | 29.000          | X | 9.475  | = | 274.775  |
| 4                                   | = | 2  | X | 1   | X | 9.950           | X | 9.525  | = | 110.968  |
| 5                                   | = | 2  | X | 1   | X | 8.825           | X | 9.475  | = | 53.534   |
| 5                                   | = | 12 | X | 1   | X | 0.900           | X | 0.750  | = | 8.100    |
| 6                                   | = | 2  | X | 1   | X | 0.950           | X | 0.450  | = | 0.485    |
| 7                                   | = | 2  | X | 1   | X | 5.175           | X | 1.950  | = | 20.334   |
| 8                                   | = | 4  | X | 1   | X | 2.830           | X | 0.750  | = | 20.383   |
| 9                                   | = | 2  | X | 1   | X | 2.595           | X | 0.650  | = | 3.174    |
| 10                                  | = | 2  | X | 1   | X | 1.108           | X | 0.500  | = | 1.875    |
| 11                                  | = | 2  | X | 1   | X | 19.880          | X | 5.000  | = | 116.995  |
| 12                                  | = | 2  | X | 0.5 | X | (1.0442+2.265)  | X | 2.110  | = | 6.934    |
| 13                                  | = | 1  | X | 1   | X | 18.655          | X | 2.810  | = | 43.991   |
| 14                                  | = | 1  | X | 0.5 | X | (18.315+16.585) | X | 2.300  | = | 99.560   |
| 15                                  | = | 0  | X | 0.5 | X | (19.255+31.555) | X | 0.725  | = | 5.072    |
| 17                                  | = | 1  | X | 1   | X | 3.600           | X | 11.735 | = | 42.246   |
| 18                                  | = | 2  | X | 0.5 | X | 7.830           | X | 18.995 | = | 125.241  |
| 19                                  | = | 2  | X | 0.5 | X | (2.150+8.890)   | X | 17.770 | = | 54.732   |
| 20                                  | = | 2  | X | 0.5 | X | (0.890+2.160)   | X | 2.110  | = | 6.311    |
| 21                                  | = | 2  | X | 0.5 | X | (1.045+1.100)   | X | 0.100  | = | 0.215    |
| 21a                                 | = | 1  | X | 1   | X | 3.880           | X | 1.150  | = | 4.462    |
| 22                                  | = | 2  | X | 1   | X | 18.680          | X | 3.450  | = | 135.702  |
| 23                                  | = | 4  | X | 1   | X | 2.650           | X | 2.825  | = | 29.945   |
| 24                                  | = | 4  | X | 1   | X | 8.825           | X | 2.775  | = | 75.758   |
| 25                                  | = | 4  | X | 1   | X | 6.575           | X | 4.946  | = | 126.093  |
| 26                                  | = | 4  | X | 1   | X | 0.850           | X | 1.100  | = | 2.690    |
| 27                                  | = | 2  | X | 1   | X | 0.775           | X | 0.500  | = | 15.015   |
| 28                                  | = | 4  | X | 1   | X | 0.750           | X | 0.235  | = | 0.705    |
| 29                                  | = | 4  | X | 1   | X | 0.930           | X | 1.105  | = | 2.210    |
| 30                                  | = | 4  | X | 1   | X | 0.975           | X | 2.980  | = | 93.654   |
| 31                                  | = | 4  | X | 1   | X | 6.450           | X | 3.850  | = | 8.800    |
| 32                                  | = | 12 | X | 1   | X | 1.100           | X | 0.100  | = | 1.320    |
| 33                                  | = | 8  | X | 1   | X | 0.805           | X | 1.100  | = | 7.040    |
| 34                                  | = | 2  | X | 1   | X | 8.075           | X | 24.700 | = | 446.417  |
| 35                                  | = | 2  | X | 1   | X | 0.450           | X | 3.850  | = | 3.850    |
| 36                                  | = | 2  | X | 1   | X | 2.650           | X | 0.405  | = | 21.465   |
| 37                                  | = | 4  | X | 1   | X | 2.850           | X | 3.950  | = | 41.870   |
| b                                   | = | 2  | X | 1   | X | 0.900           | X | 0.300  | = | 0.300    |
| b1                                  | = | 4  | X | 1   | X | 1.350           | X | 1.150  | = | 6.118    |
| b2                                  | = | 4  | X | 1   | X | 1.025           | X | 0.800  | = | 2.050    |
| b3                                  | = | 4  | X | 1   | X | 0.925           | X | 0.325  | = | 6.885    |
| b4                                  | = | 4  | X | 1   | X | 2.875           | X | 0.600  | = | 9.200    |
|                                     |   |    |   |     |   | TOTAL           |   |        | = | 2168.569 |

TC BE READ WITH THIS OFFICE  
MEMO NO. 2097  
DATED: 20-01-2023

L *W. J. [Signature]*  
 BIP (HQ) STP (HQ) BIP (B) STP (H)  
 BIP (S) BIP (S) BIP (S) BIP (S)  
 BIP (S) BIP (S) BIP (S) BIP (S)  
 BIP (S) BIP (S) BIP (S) BIP (S)

 $\text{ATP(H}^+$ )

JD. A.T.P.

Ram Avtar Bansi :  
JD(HQ)

DLF 52554

ARCHITECT'S SEAL  
& SIGNATURE

OWNER'S SEAL  
& SIGNATURE

PRATEEK BHATNAGA  
ARCHITECT  
D-10, 3RD FL.,  
Registration No.: CA/2010/3207

DLF Home Developers Limited  
  
 Authorised Signatory

JAN.-2023.

|               |
|---------------|
| Scale : 1:100 |
|---------------|

Drawing title:—

Crawling Ac

GROUP  
AREA  
T

TC-02

—







1. BUILDING WILL BE DESIGNED (STRUCTURES) AS PER RELEVANT IS CODES FOR EARTH QUAKE RESISTANCE.
2. THE BUILDING IS ARTIFICIALLY LIT AND MECHANICALLY VENTILATED.

REVISED BUILDING PLANS OF "GROUP HOUSING COLONY" AREA MEASURING 25,087 ACRES (LICENCE NO. 123 OF 2012 DATED 20-12-2012 IN SECTOR-63, GURGAON BEING DEVELOPED BY "ARLIE BUILDERS & DEVELOPERS PVT. LTD. AND OTHERS IN COLLABORATION WITH DLF HOME DEVELOPERS LTD") EARLIER KNOWN AS DLF NEW GURGAON HOME DEVELOPERS PVT. LTD.)

ARCOP ASSOCIATES PVT LTD  
Plot No. 36B, Sector-32, Institutional Area  
Gurgaon, Haryana. 122001, India  
Tel.: 91-124-4595500  
91-124-4595550  
Fax: 91-124-4595550

MEMO NO. 2097  
DATED: 20-01-2023

BPAC BPAC 6

100

Chief Officer

& SIGNATURE

PRATEEK BHATNAGAR

Drawing Title: -

REFUGE FLOOR PLAN &amp;

REFUGE AREA CALCULATION OF 17TH, 26TH & 35TH FLOOR  
(TOWER-C)

| PIPE SLEEVE LEGEND :- |                                                                    |
|-----------------------|--------------------------------------------------------------------|
| (S1)                  | 150MM SLEEVE FOR SOIL & WASTE PIPE AT SONAM ABOVE FROM TOILET SUNK |
| (S2)                  | 200MM SLEEVE FOR WATER SUPPLY PIPE AT 2.0MM                        |



| PIPE SLEEVE LEGEND :- |                                                                    |
|-----------------------|--------------------------------------------------------------------|
| (S1)                  | 150MM SLEEVE FOR SOIL & WASTE PIPE AT SONAM ABOVE FROM TOILET SUNK |
| (S2)                  | 200MM SLEEVE FOR WATER SUPPLY PIPE AT 2.0MM                        |

| PIPE SLEEVE LEGEND :- |                                                                    |
|-----------------------|--------------------------------------------------------------------|
| (S1)                  | 150MM SLEEVE FOR SOIL & WASTE PIPE AT SONAM ABOVE FROM TOILET SUNK |
| (S2)                  | 200MM SLEEVE FOR WATER SUPPLY PIPE AT 2.0MM                        |



1. BUILDING WILL BE DESIGNED (STRUCTURES) AS PER RELEVANT IS CODES FOR EARTH QUAKE RESISTANCE.
2. THE BUILDING IS ARTIFICIALLY LIT AND MECHANICALLY VENTILATED.

REVISED BUILDING PLANS OF GROUP  
HOUSING COLONY AREA MEASURING 25.087  
ACRES (LICENCE NO. 123 OF 2012 DATED  
20-12-2012 IN SECTOR-63, GURGAON, BEING  
DEVELOPED BY ARJIE BUILDERS &  
DEVELOPERS PVT. LTD. AND OTHERS IN  
COLLABORATION WITH DLF HOME  
DEVELOPERS LTD.(EARLIER KNOWN AS DLF  
NEW GURGAON HOME DEVELOPERS VT.1 LTD.)

ARCOP ASSOCIATES PVT LTD  
Plot No. 36B, Sector-32, Institutional Area,  
Gurugram, Haryana. 122001. India  
Tel.: 91-124-4595500  
91-124-4595550  
Fax: 91-124-4595550





William  
 S/P (HQ)  
 Member

JD.

**PRAITEEK BHATNAGAR**  
ARCHITECT  
B.C.A., A.I.A.  
Regd. No. CA090037/2017

**DLF Home Developers Limited**

*[Signature]*  
**Authorized Signatory**


|                                          |               |
|------------------------------------------|---------------|
| Drawing Title: -                         | Drawing No: - |
| <b>TERRACE &amp; MACHINE ROOM-1 PLAN</b> | <b>TC-05</b>  |
| <b>TOWER-C</b>                           |               |



| GARDEN                       |   | AREA OF QUANTITY/LMR FLOOR (TOWER-1 TO-5) |        |
|------------------------------|---|-------------------------------------------|--------|
| mt1                          | 1 | X                                         | 9.155  |
| mt2                          | 2 | X                                         | 10.330 |
| mt3                          | 3 | X                                         | 11.505 |
| mt4                          | 4 | X                                         | 9.190  |
| mt5                          | 5 | X                                         | 7.825  |
| mt6                          | 6 | X                                         | 4.405  |
| mt7                          | 7 | X                                         | 3.255  |
| mt8                          | 8 | X                                         | 3.315  |
|                              |   | TOTAL                                     | 80     |
| TOTAL AREA OF QUANTITY / LMR |   | 80                                        |        |
| TOTAL AREA OF FLOOR          |   | 80                                        |        |



MACHINE ROOM PLAN-1  
LVL+141375  
TOWER-C

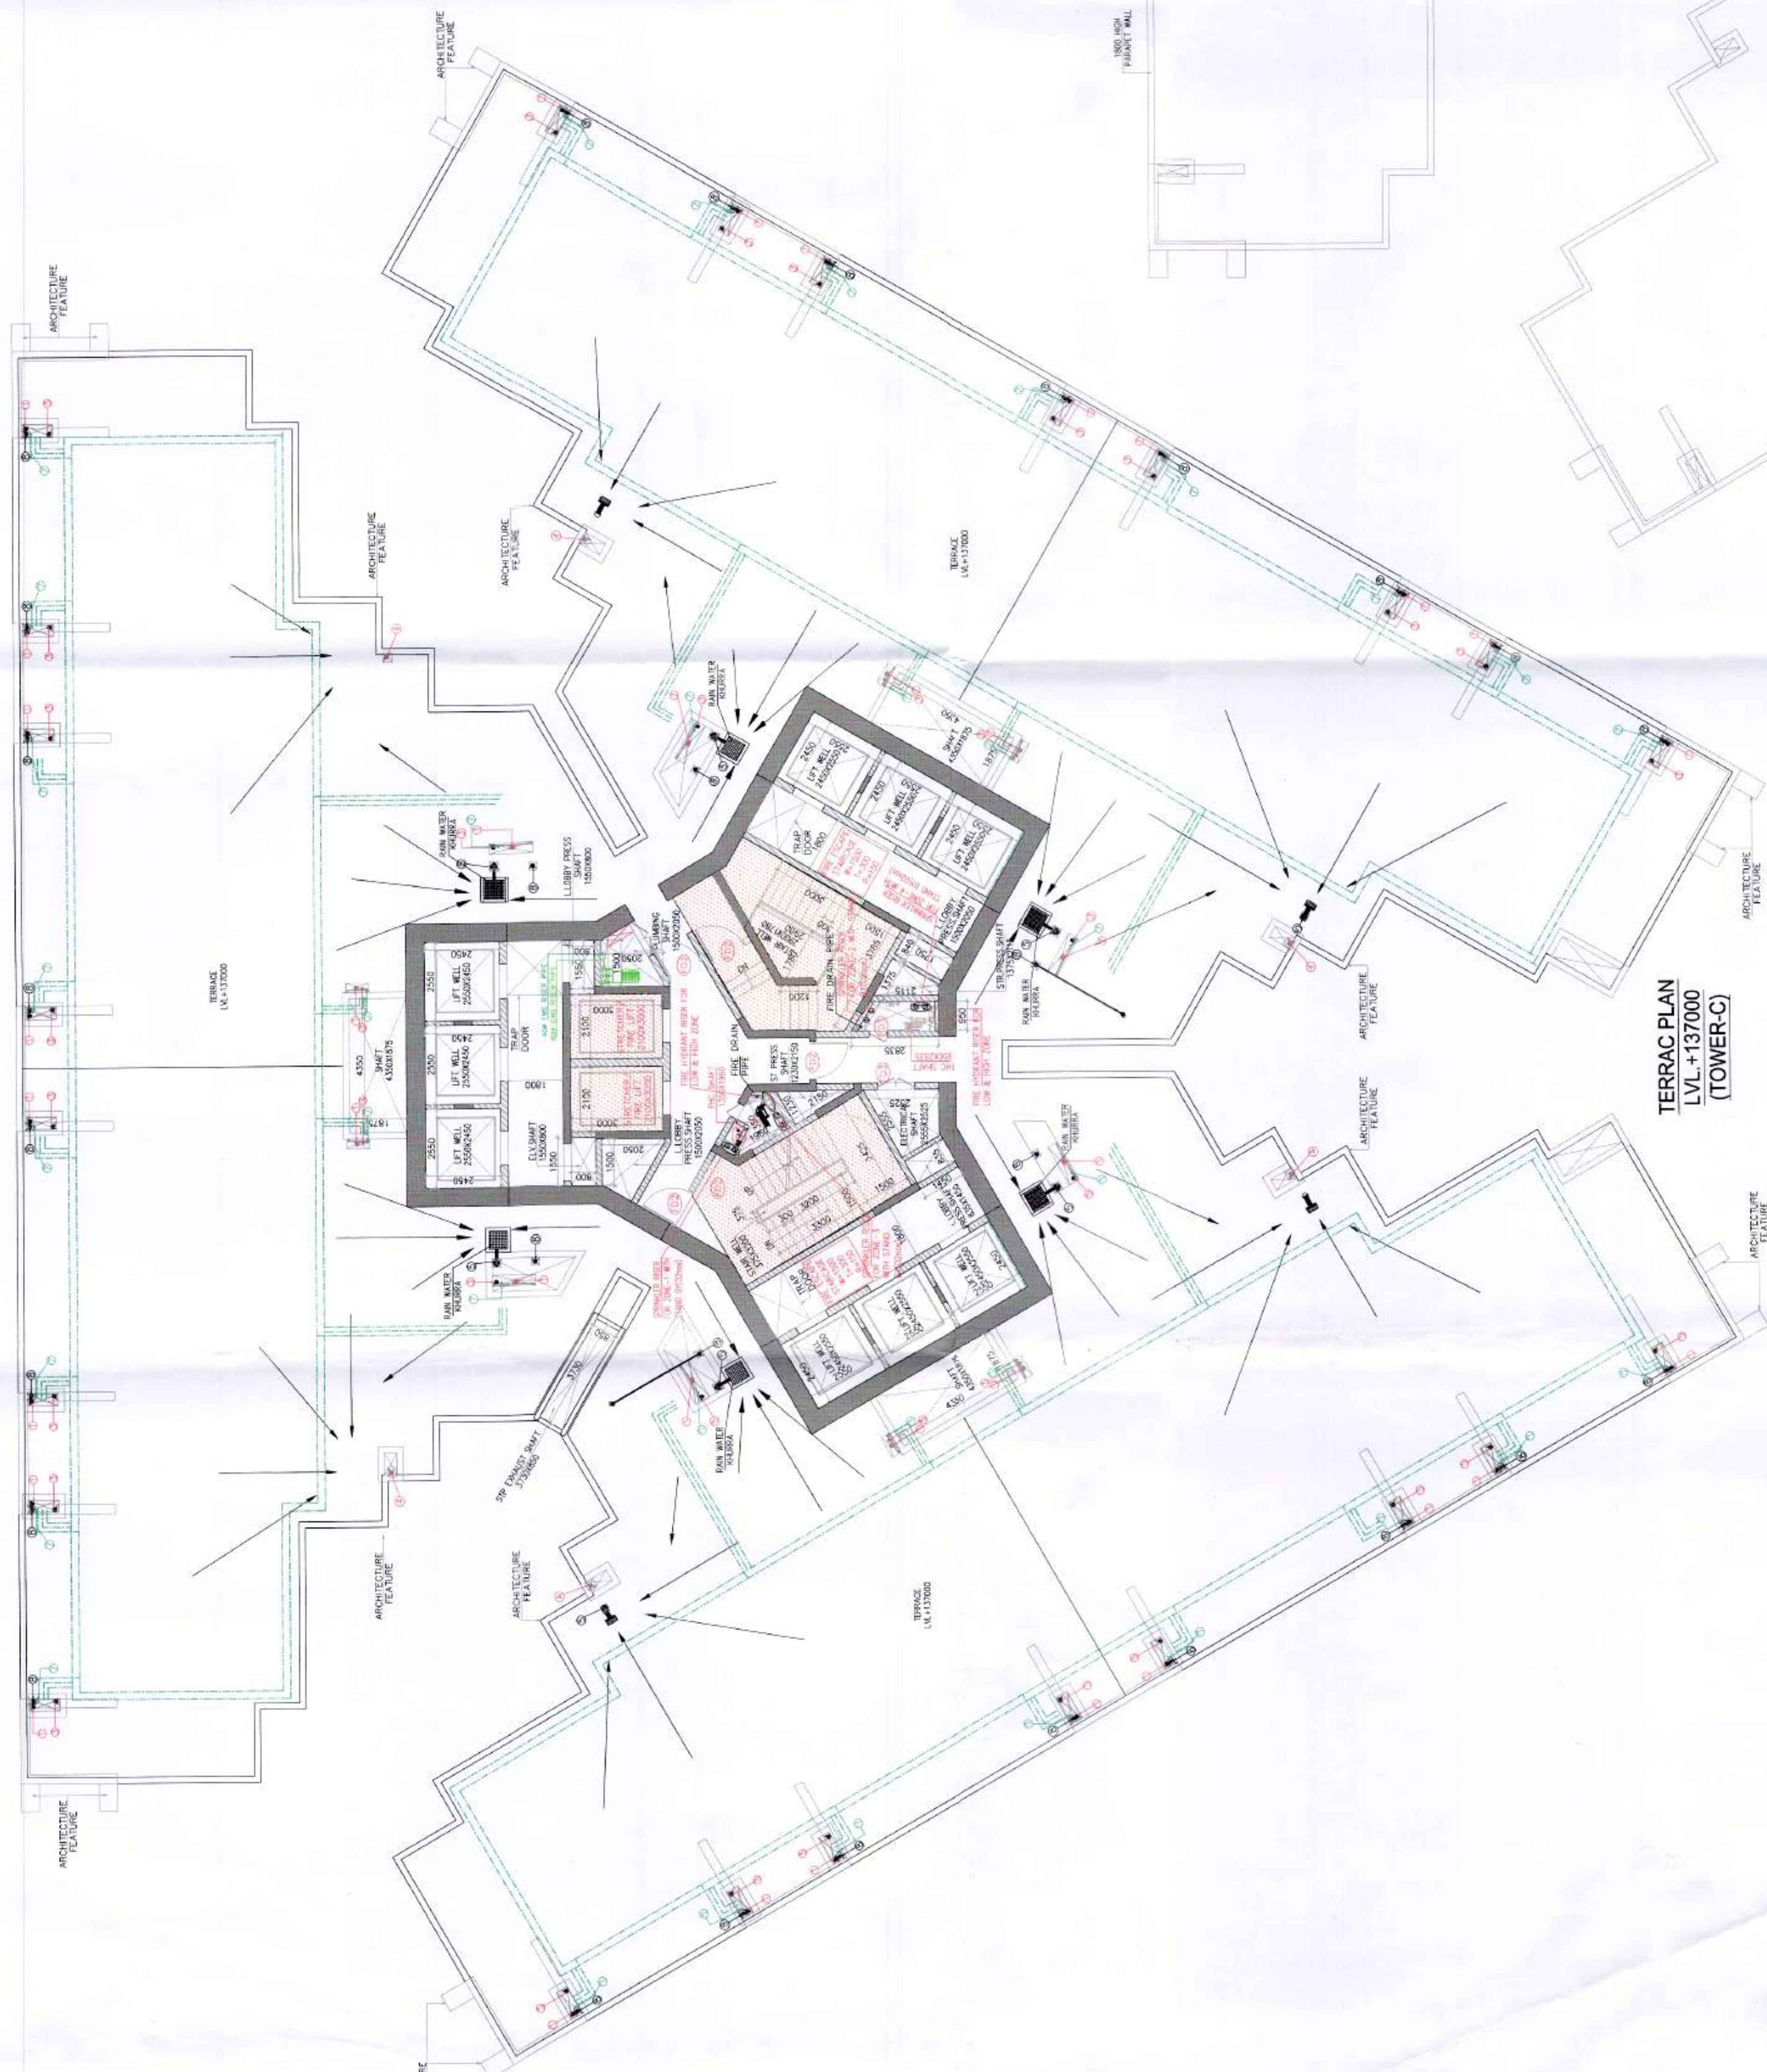

**TERRAC PLAN**  
**LVL. +137000**  
**(TOWER-C)**

| QWIS | TOOLS | REMARKS                                           |
|------|-------|---------------------------------------------------|
| 1    | •     | QUICK RESPONSE FENDING TIRE SPANNER SET (K-80)    |
| 2    | •     | QUICK RESPONSE JACK THROW TIRE SPANNER SET (K-80) |
| 3    | •     | 9" 10" WATER TIRE PMS EXTINGUISHER                |
| 4    | •     | 4.5 LB CO2 PORTABLE FIRE EXTINGUISHER             |
| 5    | •     | 6.6 LB TIRE EXTINGUISHER                          |

| SCHEDULE OF OPENINGS ON FLOOR |      |       |        |         |             |              |            |
|-------------------------------|------|-------|--------|---------|-------------|--------------|------------|
| S.NO                          | TYPE | WIDTH | HEIGHT | SELL HT | FIRE RATING | MATERIAL     | LOCATION   |
| 1.                            | F02  | 1200  | 2400   | -       | 2 HRS       | AS SPECIFIED | FIRE TOWER |
| 2.                            | F03  | 1200  | 2400   | -       | 2 HRS       | AS SPECIFIED | FIRE TOWER |
| 3.                            | GL   | 1200  | 2400   | -       | -           | -            | -          |
| 4.                            | GL   | 1500  | 2400   | -       | -           | -            | -          |

|           |   |                                                |
|-----------|---|------------------------------------------------|
| LEGEND :- | ① | 1000 µPC SOL. 0/1 PFC                          |
|           | ② | 1000 µPC WASTE 0/1 PFC                         |
|           | ③ | 1000 µPC INTERMEDIATE PFC                      |
|           | ④ | 1000 µPC CATCHED WASTE PFC                     |
|           | ⑤ | 1000 µPC RAW WATER CONDENSATE PFC              |
|           | ⑥ | CONDENSATE WATER DRAIN <u>INTERMEDIATE</u> PFC |
|           | ⑦ | ULTRASONIC WATER SUPPLY DRAINAGE PFC           |
|           | ⑧ | 1000 µPC HALCYON DRAIN PFC                     |
|           | ⑨ | P.C. PLUMB                                     |
|           | ⑩ | MULTI-TEMPERATURE DRAIN                        |
|           | ⑪ | MULTI-TEMPERATURE DRAIN                        |
|           | ⑫ | SEWAGE INLET                                   |
|           | ⑬ | 1000 µPC SOL. PFC                              |
|           | ⑭ | 1000 µPC WASTE PFC                             |
|           | ⑮ | 1000 µPC WASTE PFC                             |
PIPE SLEEVE LEGEND :-

|      |                                                                  |
|------|------------------------------------------------------------------|
| (51) | 150# SLEEVE FOR SOIL & WASTE PIPE AT 50MM ABOVE FROM TOILET SINK |
| (52) | 50# SLEEVE FOR WATER SUPPLY PIPE AT 50MM ABOVE FROM TOILET SINK  |



Note :-

1. BUILDING WILL BE DESIGNED (STRUCTURES) AS PER RELEVANT IS CODES FOR EARTH QUAKE RESISTANCE.
2. THE BUILDING IS ARTIFICIALLY LIT AND MECHANICALLY VENTILATED.

LEGEND :-

| S.No | TYPE | WIDTH | HEIGHT | SIL. HT | FIRE RATING | MATERIAL     | LOCATION   |
|------|------|-------|--------|---------|-------------|--------------|------------|
| 1.   | FD2  | 1250  | 2400   | -       | 2 HRS       | AS SPECIFIED | FIRE TOWER |
| 2.   | FD3  | 1200  | 2400   | -       | 2 HRS       | AS SPECIFIED | FIRE TOWER |
| 3.   | GL   | 1200  | 2400   | -       | -           | -            | -          |
| 4.   | GL1  | 1500  | 2400   | -       | -           | -            | -          |

PROJECT :

REVISED BUILDING PLANS OF GROUP HOUSING COLONY AREA MEASURING 25.087 ACRES (LICENSE NO. 723 OF 2012 DATED 20-12-2012 IN SECTOR-63, GURGAON BEING DEVELOPED BY ARLE BUILDERS & DEVELOPERS PVT. LTD. AND OTHERS IN COLLABORATION WITH DLF HOME DEVELOPERS LTD (EARLIER KNOWN AS DLF NEW GURGAON HOME DEVELOPERS PVT.LTD)

ARCHITECTURE:  
ARCOP

ARCOP ASSOCIATES PVT LTD  
Plot No. 368, Sector-32, Institutional Area, Gurugram, Haryana. 122001, India  
Tel.: 91-124-4595500  
91-124-4595550  
Fax: 91-124-4595550

TO BE READ WITH THIS OFFICE  
DRAWING NO. 30-01-3433  
DATED: 30-01-2023

Building plans have been checked and found in order  
as per Building Health Services record view.

DATE: 30-01-2023  
BY: [Signature]  
FOR: [Signature]

ARCHITECT'S SEAL & SIGNATURE

OWNER'S SEAL & SIGNATURE

CLF Home Developers Limited  
Gurgaon, Haryana  
Registration No. CA00033877  
[Signature]

Drawing Title: -  
MACHINE ROOM-2 PLAN & ROOF PLAN  
TOWER-C

Drawing No: -  
TC-06

TOWER ROOM  
16.1.13000

ROOFING ROOM  
16.1.13000

ROOFING ROOM  
16.1.13000

