



AREA STATEMENT						
TOTAL PLOT AREA	7.00	ACRES OR	28327.95	SQ. MTRS.		
	PERMISSIBLE		PROPOSED			
NET PLANNED AREA	7.00	ACRES	SQ.MTRS	%	ACRES	SQ. MTRS.
MAX PERMISSIBLE AREA UNDER PLOTTING	61.00	%	4.27	17280.05	53.58%	3.75 15179.109
COMMERCIAL AREA	4.00	%	0.28	1133.12	4.0%	0.28 1133.053
AREA FOR COMMON FACILITIES	10.00	%	0.70	2832.80	10%	0.70 2832.9492
MIN GREEN AREA	7.5	%	0.53	2124.60	7.5%	0.53 2124.718
NO. OF PLOTS				106		
OCCUPANCY PER DWELLING PLOT				18.0		
TOTAL POPULATION		PERSONS		1908		
DENSITY	240-400	PPA		272.57		

DETAIL OF TOTAL NO OF PLOTS				
PLOT NO.	PLOT SIZE		AREA IN SQ.MTRS.	TOTAL AREA IN SQ.MTRS.
	WIDTH	LENGTH		
1 TO 7	7.33	18.00	131.94	923.58
8 TO 11	8.25	17.18	141.74	566.94
12 TO 19	8.25	18.00	148.50	1188.00
20 TO 36	7.92	18.00	142.56	2423.52
37	8.63	17.30	149.30	149.30
38 TO 47	8.40	16.59	139.36	1393.56
48 TO 63	8.25	18.00	148.50	2376.00
64 TO 71	8.00	18.00	144.00	1152.00
72 TO 87	8.25	18.00	148.50	2376.00
88 TO 95	8.00	18.70	149.60	1196.80
96 TO 106	8.30	15.70	130.31	1433.41
	OR		TOTAL	106 15179.109
			ACRES	3.751

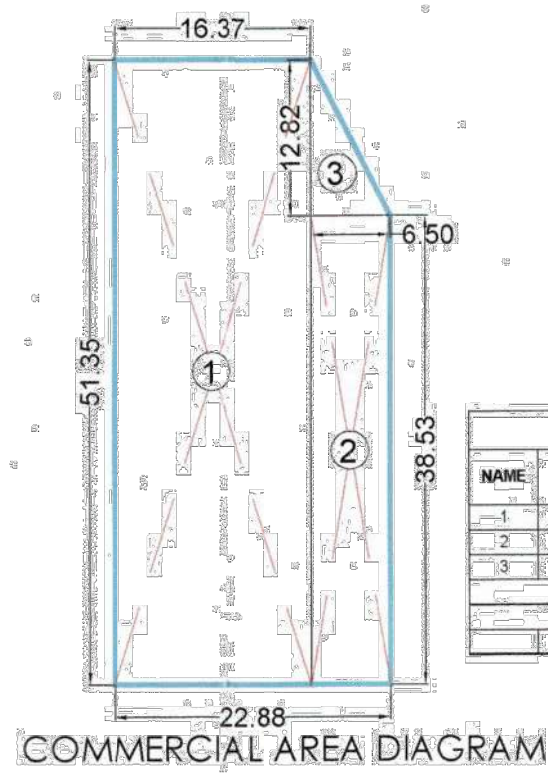

COMMERCIAL AREA				
NAME	SHAPE	PLOT SIZES		AREA (SQ.MTRS.)
		WIDTH	LENGTH	
1	RECTANGLE	16.37	51.35	840.74
2	RECTANGLE	6.54	38.53	250.616
3	TRIANGLE	6.54	12.02	41.691
TOTAL				1133.053 SQMT 0.280 ACRES

COMMUNITY LAND AREA				
NAME	SHAPE	PLOT SIZES		TOTAL AREA
		WIDTH	LENGTH	
1	RECTANGLE	39.17	27.71	1085.40
2	RECTANGLE	22.584	66.69	1506.13
3	RECTANGLE	3.00	17.30	51.90
4	RECTANGLE	10.955	17.30	189.52
TOTAL				2832.9492 0.7000 ACRES

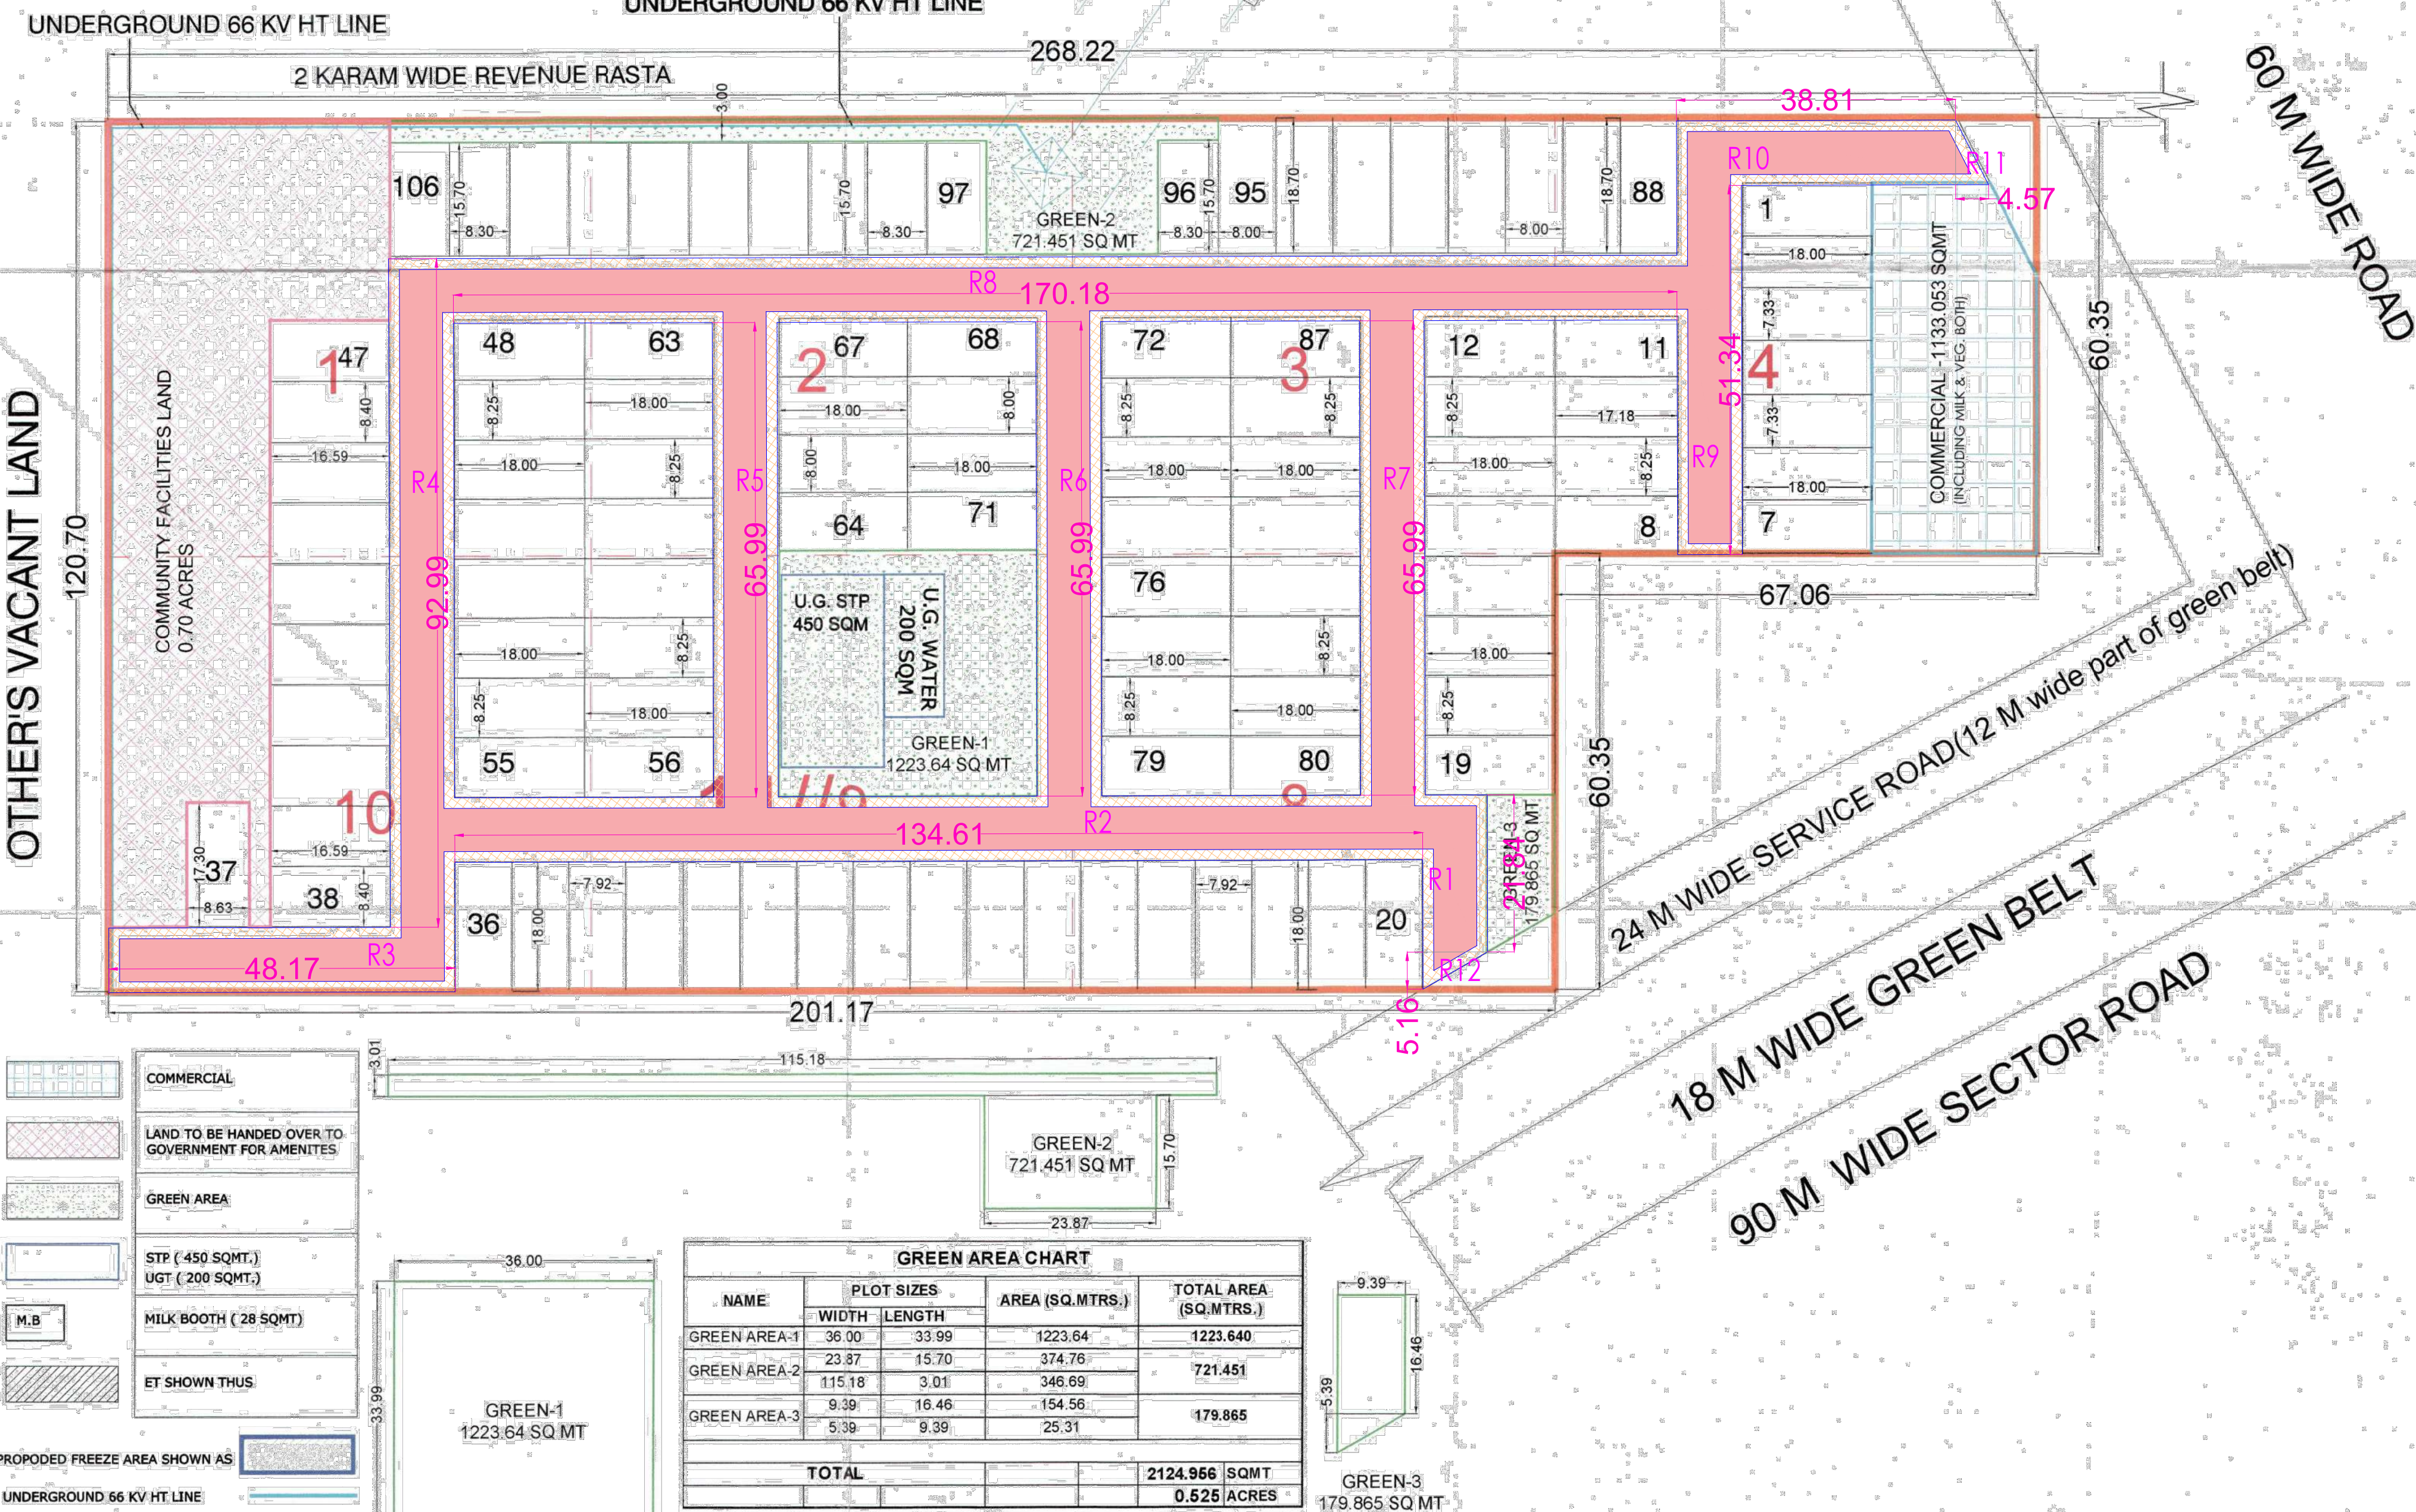

- To be read with Licence No. 22 of 2022 dated 3/2/23.
- That this Layout plan for an area measuring 7.00 acres (Drawing no. DG.TCP: 8979 dated 03-10-23) comprised of licence which is issued in respect of Affordable Residential Plotted Colony (Under Deen Dayal Jan Awas Yojna) being developed by Precision Realtors Pvt. Ltd., in collaboration with land owning company in Sector-67A, Gurugram/Manesar Urban Complex is hereby approved subject to the following conditions:
- That this Layout Plan shall be read in conjunction with the clauses appearing on the agreement executed under Rule 11 and the bilateral agreement.
 - That the plotted area of the colony shall not exceed 65% of the net planned area of the colony. The entire area reserved for commercial purposes shall be taken as per the layout plan for calculation of the area under plots.
 - That the demarcation plans as per the site of all the Residential Plots and Commercial site shall be got approved from this Department, and construction of these sites shall be governed by the Haryana Building Code, 2017 and the Zoning Plan approved by the Director General, Town & Country Planning, Haryana.
 - That for proper planning and integration of services in the area adjacent to the colony, the colonizer shall abide by the directions of the DG, TCP for the modification of layout plans of the colony.
 - That the revenue rasta falling in the colony shall be kept free for circulation/movement as shown in the layout plan.
 - That the colonizer shall abide by the directions of the DG, TCP, Haryana and accordingly shall make necessary changes in the layout plan for making any adjustment in the alignment of the peripheral roads, internal road circulation or for proper integration of the planning proposals of the adjoining areas.
 - That no property/plot shall derive access directly from the carriage way of 30 metres or wider sector road if applicable.
 - All green belts provided in the layout plan within the licensed areas of the colony shall be developed by the colonizer. All other green belts outside the licensed area shall be developed by the Haryana Urban Development Authority/colonizer on the directions of the Director General, Town and Country planning, Haryana or in accordance with terms and conditions of the agreements of the licence.
 - At the time of demarcation plan, if required percentage of organized open space is reduced, the same will be provided by the colonizer in the licensed area.
 - No plot will derive an access from less than 9 metres wide road would mean a minimum clear width of 9 metres between the plots.
 - Any excess area over and above the permissible 4% under commercial use shall be deemed to be open space.
 - The portion of the sector/development plan roads /green belts as provided in the Development Plan if applicable, which form part of the licensed area shall be transferred free of cost to the government on the lines of Section 3(3)(a)(iii) of the Act No. 8 of 1975.
 - That the odd size plots are being approved subject to the conditions that these plots should not have a frontage of less than 75% of the standard frontage when demarcated.
 - That you will have no objection to the regularization of the boundaries of the licence through give and take with the land that HSP is finally able to acquire in the interest of planned development and integration of services. The decision of the competent authority shall be binding in this regard.
 - That the rain water harvesting system shall be provided as per Central Ground Water Authority norms/Haryana Govt. notification as applicable.
 - That the colonizer/owner shall use only Light Emitting Diode (LED) fitting for internal lighting as well as Campus lighting.
 - That the colonizer/owner shall ensure the installation of Solar Power Plant as per provisions of Haryana Solar Power Policy, 2016 issued by Haryana Government, Renewable Energy Department vide Notification No. 19/4/2016-5 Power dated 14.03.2016.
 - That the colonizer/owner shall ensure the installation of Solar Photovoltaic Power Plant as per the provisions of order No.22/52/2005-5 Power dated 21.03.2016 issued by Haryana Government Renewable Energy Department.
 - That the colonizer/owner shall strictly comply with the directions issued vide Notification No. 19/6/2016-5P dated 31.03.2016 issued by Haryana Government, Renewable Energy Department for enforcement of the Energy Conservation Building Codes.
- (SANJAY NARANG) ATP (HQ)
(R.S. BATHI) DTP (HQ)
(HIMESH SHARMA) STP (M) HQ
(P.T. SINGH) CTP (HR)
(T.L. SATYAPRAKASH, IAS) DG, TCP (HR)
(RAM AVTAR BASSI) JD (HQ)

PROJECT NAME & ADDRESS :
LAYOUT PLAN FOR AFFORDABLE RESIDENTIAL PLOTTED COLONY UNDER DDJAY OVER AN AREA MEASURING 7.00 ACRES.
SITUATED IN REVENUE ESTATE OF VILLAGE DHUMASPUR, SECTOR-67A, DISTT GURUGRAM
BEING DEVELOPED BY M/S PRECISION REALTORS PRIVATE LIMITED

OWNER NAME :
M/S. PRECISION REALTORS PRIVATE LIMITED

DRAWING TITLE :
LAYOUT PLAN ROAD LAYOUT

ARCHITECT'S SIGNATURE :
VIMAL BAJAJ
Architect, CA/96/19791
938, Sector-14, Gurgaon

OWNER'S SIGNATURE :
For PRECISION REALTORS PVT. LTD.
Authorised Signatory

NORTH
N

SCALE :
1 : 600