
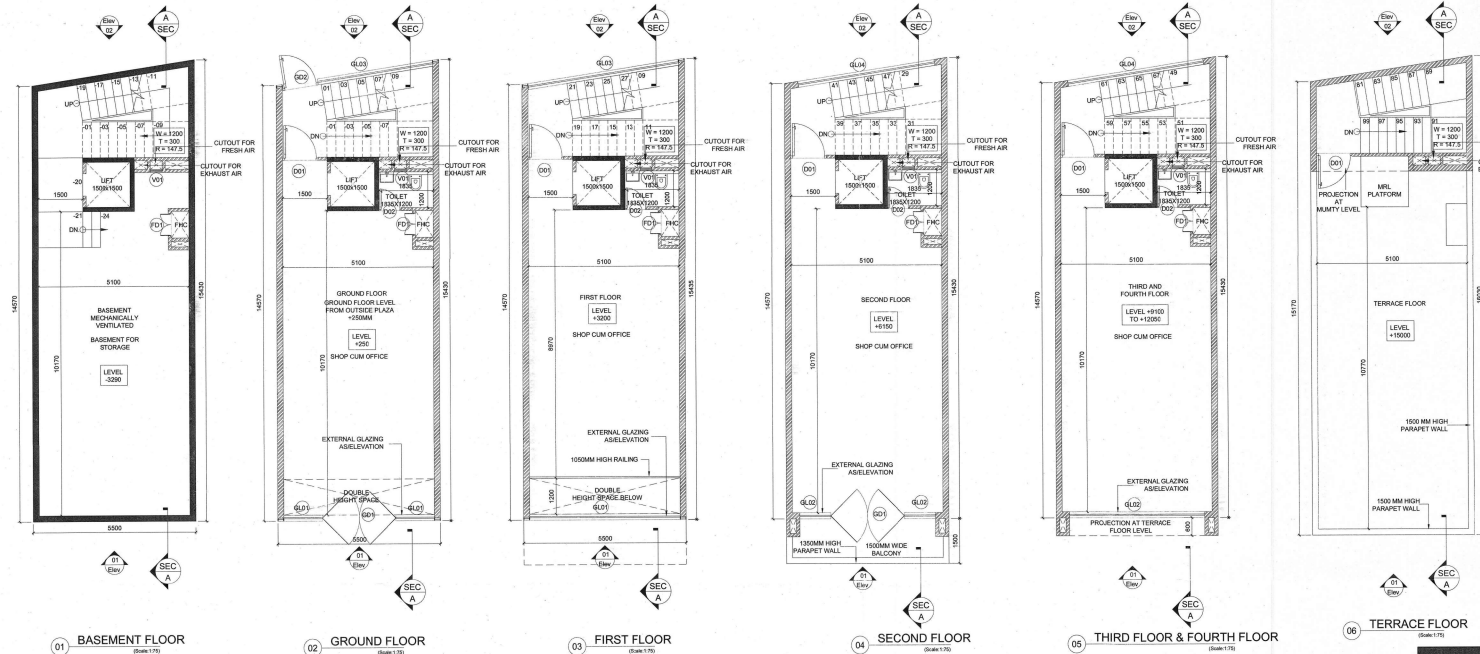
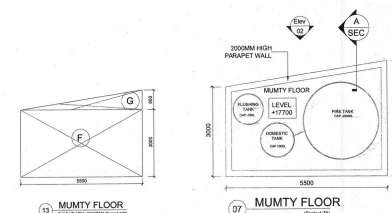


 (P.P. BINGER) CTP(HR)	 (T.L. SATYAPRAKASH) DGTCP(HR)
 (NARENDAR KUMAR) DTP(HQ)	 (HITESH SHARMA) STP(M)HQ
 (DINESH KUMAR) PA(HQ)	 (PANKAJ BENIWALI) ATP(HQ)

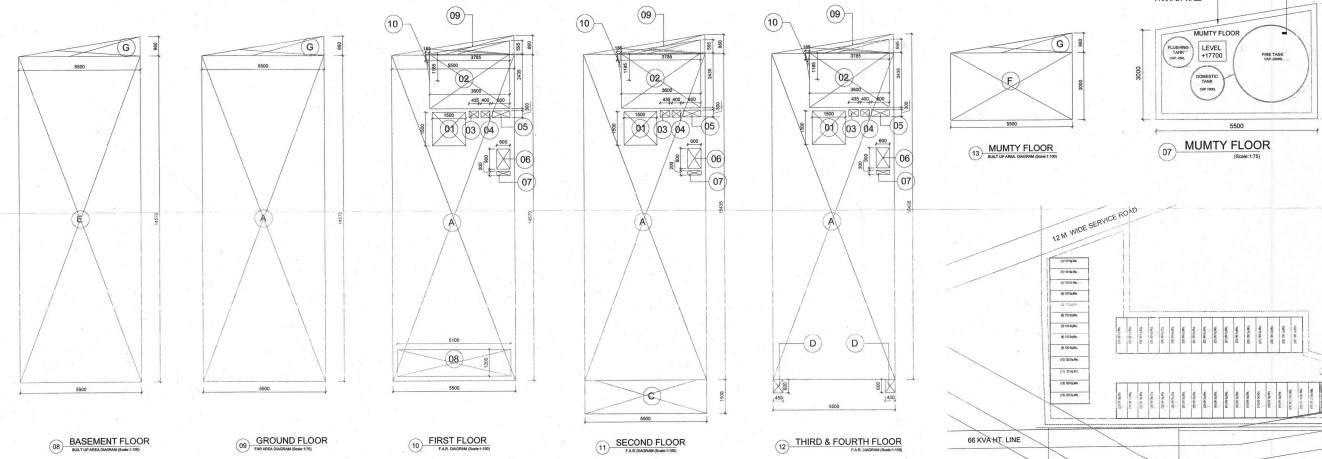

GLOBAL - COUNTRIES & CITIES									
ENL	NAME	DATE	START	END	PRICE	AMOUNT	AREA	QUANTITY	TOTAL
1	A	Antarctica	3.20	3.20	1.00	0.00	0.00	1	0.00
2	B	Arctic	3.20	3.20	1.00	0.00	0.00	1	0.00
3	C	Asia	3.20	3.20	1.00	0.00	0.00	1	0.00
TOTAL GLOBAL COUNTRIES 3 0.00									
ENL	NAME	DATE	START	END	PRICE	AMOUNT	AREA	QUANTITY	TOTAL
1	A	Antarctica	3.20	3.20	1.00	0.00	0.00	1	0.00
2	B	Arctic	3.20	3.20	1.00	0.00	0.00	1	0.00
3	C	Asia	3.20	3.20	1.00	0.00	0.00	1	0.00
TOTAL GLOBAL CITIES 3 0.00									
GLOBAL - COUNTRIES & CITIES									
ENL	NAME	DATE	START	END	PRICE	AMOUNT	AREA	QUANTITY	TOTAL
1	A	Antarctica	3.20	3.20	1.00	0.00	0.00	1	0.00
2	B	Arctic	3.20	3.20	1.00	0.00	0.00	1	0.00
3	C	Asia	3.20	3.20	1.00	0.00	0.00	1	0.00
4	D	Europe	3.20	3.20	1.00	0.00	0.00	1	0.00
5	E	North America	3.20	3.20	1.00	0.00	0.00	1	0.00
6	F	South America	3.20	3.20	1.00	0.00	0.00	1	0.00
7	G	Africa	3.20	3.20	1.00	0.00	0.00	1	0.00
8	H	Australia	3.20	3.20	1.00	0.00	0.00	1	0.00
9	I	Oceania	3.20	3.20	1.00	0.00	0.00	1	0.00
10	J	Antarctica	3.20	3.20	1.00	0.00	0.00	1	0.00
TOTAL GLOBAL COUNTRIES 10 0.00									
GLOBAL - COUNTRIES & CITIES									
ENL	NAME	DATE	START	END	PRICE	AMOUNT	AREA	QUANTITY	TOTAL
1	A	Antarctica	3.20	3.20	1.00	0.00	0.00	1	0.00
2	B	Arctic	3.20	3.20	1.00	0.00	0.00	1	0.00
3	C	Asia	3.20	3.20	1.00	0.00	0.00	1	0.00
4	D	Europe	3.20	3.20	1.00	0.00	0.00	1	0.00
5	E	North America	3.20	3.20	1.00	0.00	0.00	1	0.00
6	F	South America	3.20	3.20	1.00	0.00	0.00	1	0.00
7	G	Africa	3.20	3.20	1.00	0.00	0.00	1	0.00
8	H	Australia	3.20	3.20	1.00	0.00	0.00	1	0.00
9	I	Oceania	3.20	3.20	1.00	0.00	0.00	1	0.00
10	J	Antarctica	3.20	3.20	1.00	0.00	0.00	1	0.00
TOTAL GLOBAL CITIES 10 0.00									
GLOBAL - COUNTRIES & CITIES									
ENL	NAME	DATE	START	END	PRICE	AMOUNT	AREA	QUANTITY	TOTAL
1	A	Antarctica	3.20	3.20	1.00	0.00	0.00	1	0.00
2	B	Arctic	3.20	3.20	1.00	0.00	0.00	1	0.00
3	C	Asia	3.20	3.20	1.00	0.00	0.00	1	0.00
4	D	Europe	3.20	3.20	1.00	0.00	0.00	1	0.00
5	E	North America	3.20	3.20	1.00	0.00	0.00	1	0.00
6	F	South America	3.20	3.20	1.00	0.00	0.00	1	0.00
7	G	Africa	3.20	3.20	1.00	0.00	0.00	1	0.00
8	H	Australia	3.20	3.20	1.00	0.00	0.00	1	0.00
9	I	Oceania	3.20	3.20	1.00	0.00	0.00	1	0.00
10	J	Antarctica	3.20	3.20	1.00	0.00	0.00	1	0.00
TOTAL GLOBAL CITIES 10 0.00									

SCO Type-H		
Description	Factor	Sq.Mt
SCO Size		82
Permissible FAR	4.286	353
Proposed FAR	4.276	352
Remaining FAR	0.010	0
Proposed Built-up Area		503

[illegible]

Item No.	Type	Opening Size	CR Level	Unit	Description
01	001	1300x2100	Q1	2.00	Staircase
02	002	1700x100	Q1	2.00	Trailer
03	001	2000x2700	Q1	2.00	Entry
04	002	1000x2700	Q1	2.00	House Side
05	001	700x1000	Q1	2.00	Panel
06	001	400x800	1000	2.00	Trailer
07	001	1700x2700	Q1	2.00	Entrance
08	001	4000x2700	Q1	2.00	Entrance
09	002	1700x2700	Q1	2.00	House
10	001	4000x2700	Q1	2.00	Entrance

MS-2018-001 MS-2018-001  DESIGN FORUM INTERNATIONAL	CLIENT: M/s Microtek Urbandevlopers <i>Private Limited</i>
K-47, KAILASH COLONY, NEW DELHI-110048, PHONE NO. 011-65566600	ARCHITECT'S SIGNATURE
For M/MSR&S SIGNATURE PVT. LTD.  <i>Director/Authorised Signatory</i>	ARCHITECT'S SIGNATURE  B. Arch (1st yrs) CA/95/18739
PROJECT: STATIONARY PLAN OF COMMERCIAL COLONY MICROTEK URBAN DEVELOPER'S PVT. LTD. ON VILLAGE WAZIRPUR, SEC- 95A, TEHSIL GURGAON, DISTT. - GURGAON. MUSTRI NO. 76/1(1) NO. 6/2, 15/1, 14/3, 17/1, 48/16, 49/20, 25/1	
DRAWING TITLE: SCO Type H (5.5M X 14.57M) FLOOR PLANS & AREA DIAGRAMS	North  SCALE: As mentioned DATE: 06-01-2023