

(P.P. SINGH)
(T.P. HR)




(NARENDER KUMAR)
(DTP/HQ)

(DINESH KUMAR)
(PA/HQ)

(T.L. SATYAPRAKASH, IAS)
(DGTC/HR)

(HITESH SHARMA)
(STP/M/HQ)

(PANKAJ BANIWAL)
(ATP/HQ)

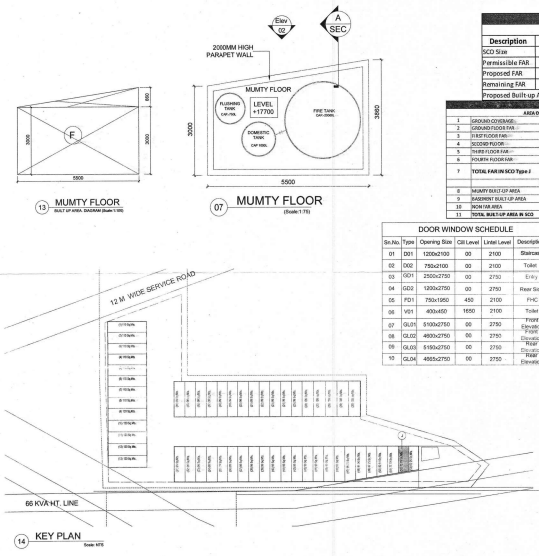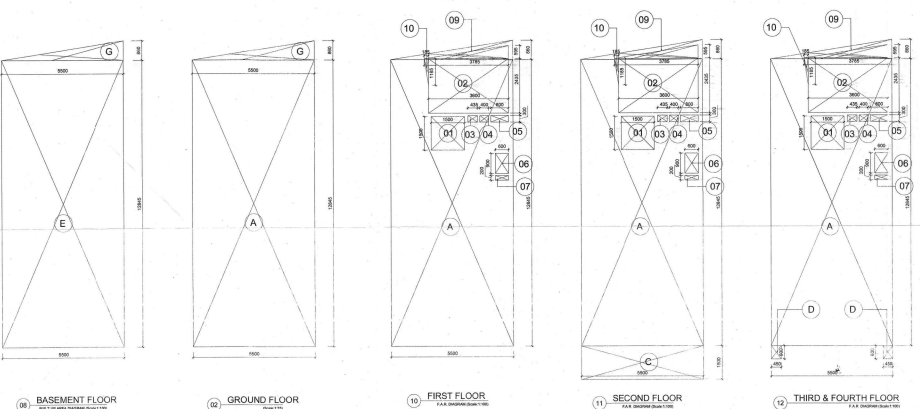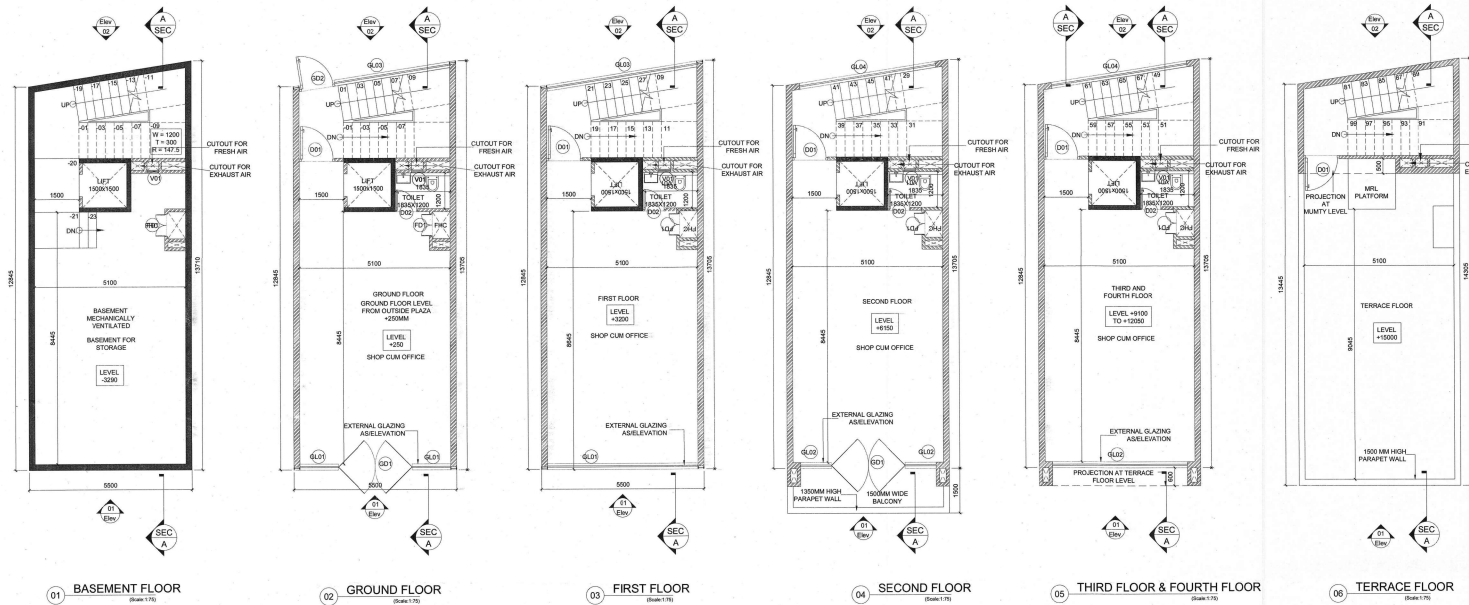

SCD Type-I									
Description	Factor	Sq.Mts							
SCD Size	79.913								
Permissible FAR	4.285	332.913							
Proposed FAR	4.208	331.458							
Remaining FAR	0.077	1.457							
Proposed Built-up Area		452.118							

SCD Type-II									
Description	Factor	Sq.Mts							
SCD Size	79.913								
Permissible FAR	4.285	332.913							
Proposed FAR	4.208	331.458							
Remaining FAR	0.077	1.457							
Proposed Built-up Area		452.118							

SCD Type-III									
Description	Factor	Sq.Mts							
SCD Size	79.913								
Permissible FAR	4.285	332.913							
Proposed FAR	4.208	331.458							
Remaining FAR	0.077	1.457							
Proposed Built-up Area		452.118							

PRINCIPAL ARCHITECT: CLIENT:

DESIGN FORUM INTERNATIONAL

M/s Microtek Urbandevelopers Private Limited

K-47, KAILASH COLONY, NEW DELHI-110048, PHONE NO.: 011-46556600

OWNER'S SIGNATURE: ARCHITECT'S SIGNATURE

For Microtek Urbandevelopers Pvt. Ltd. ANOJ TEVATIA

Director/Authorised Signatory B. Arch (Hons) CA/95/18739

PROJECT:

PLAN OF COMMERCIAL COLONY

MICROTEK URBAN DEVELOPER'S PVT. LTD.

ON VILLAGE WAZIRPUR, SEC- 95A, TEHSIL GURGAON, DISTT. - GURGAON,

MUSTIL NO. 76/1, QILA NO. 6/2, 15/1, 14/3, 17/1, 48/16, 49/20, 19/2, 25/1

DRAWING TITLE: North

SCO Type J FLOOR PLANS & AREA DIAGRAMS

SCALE: As mentioned

DATE: 06-01-2023