


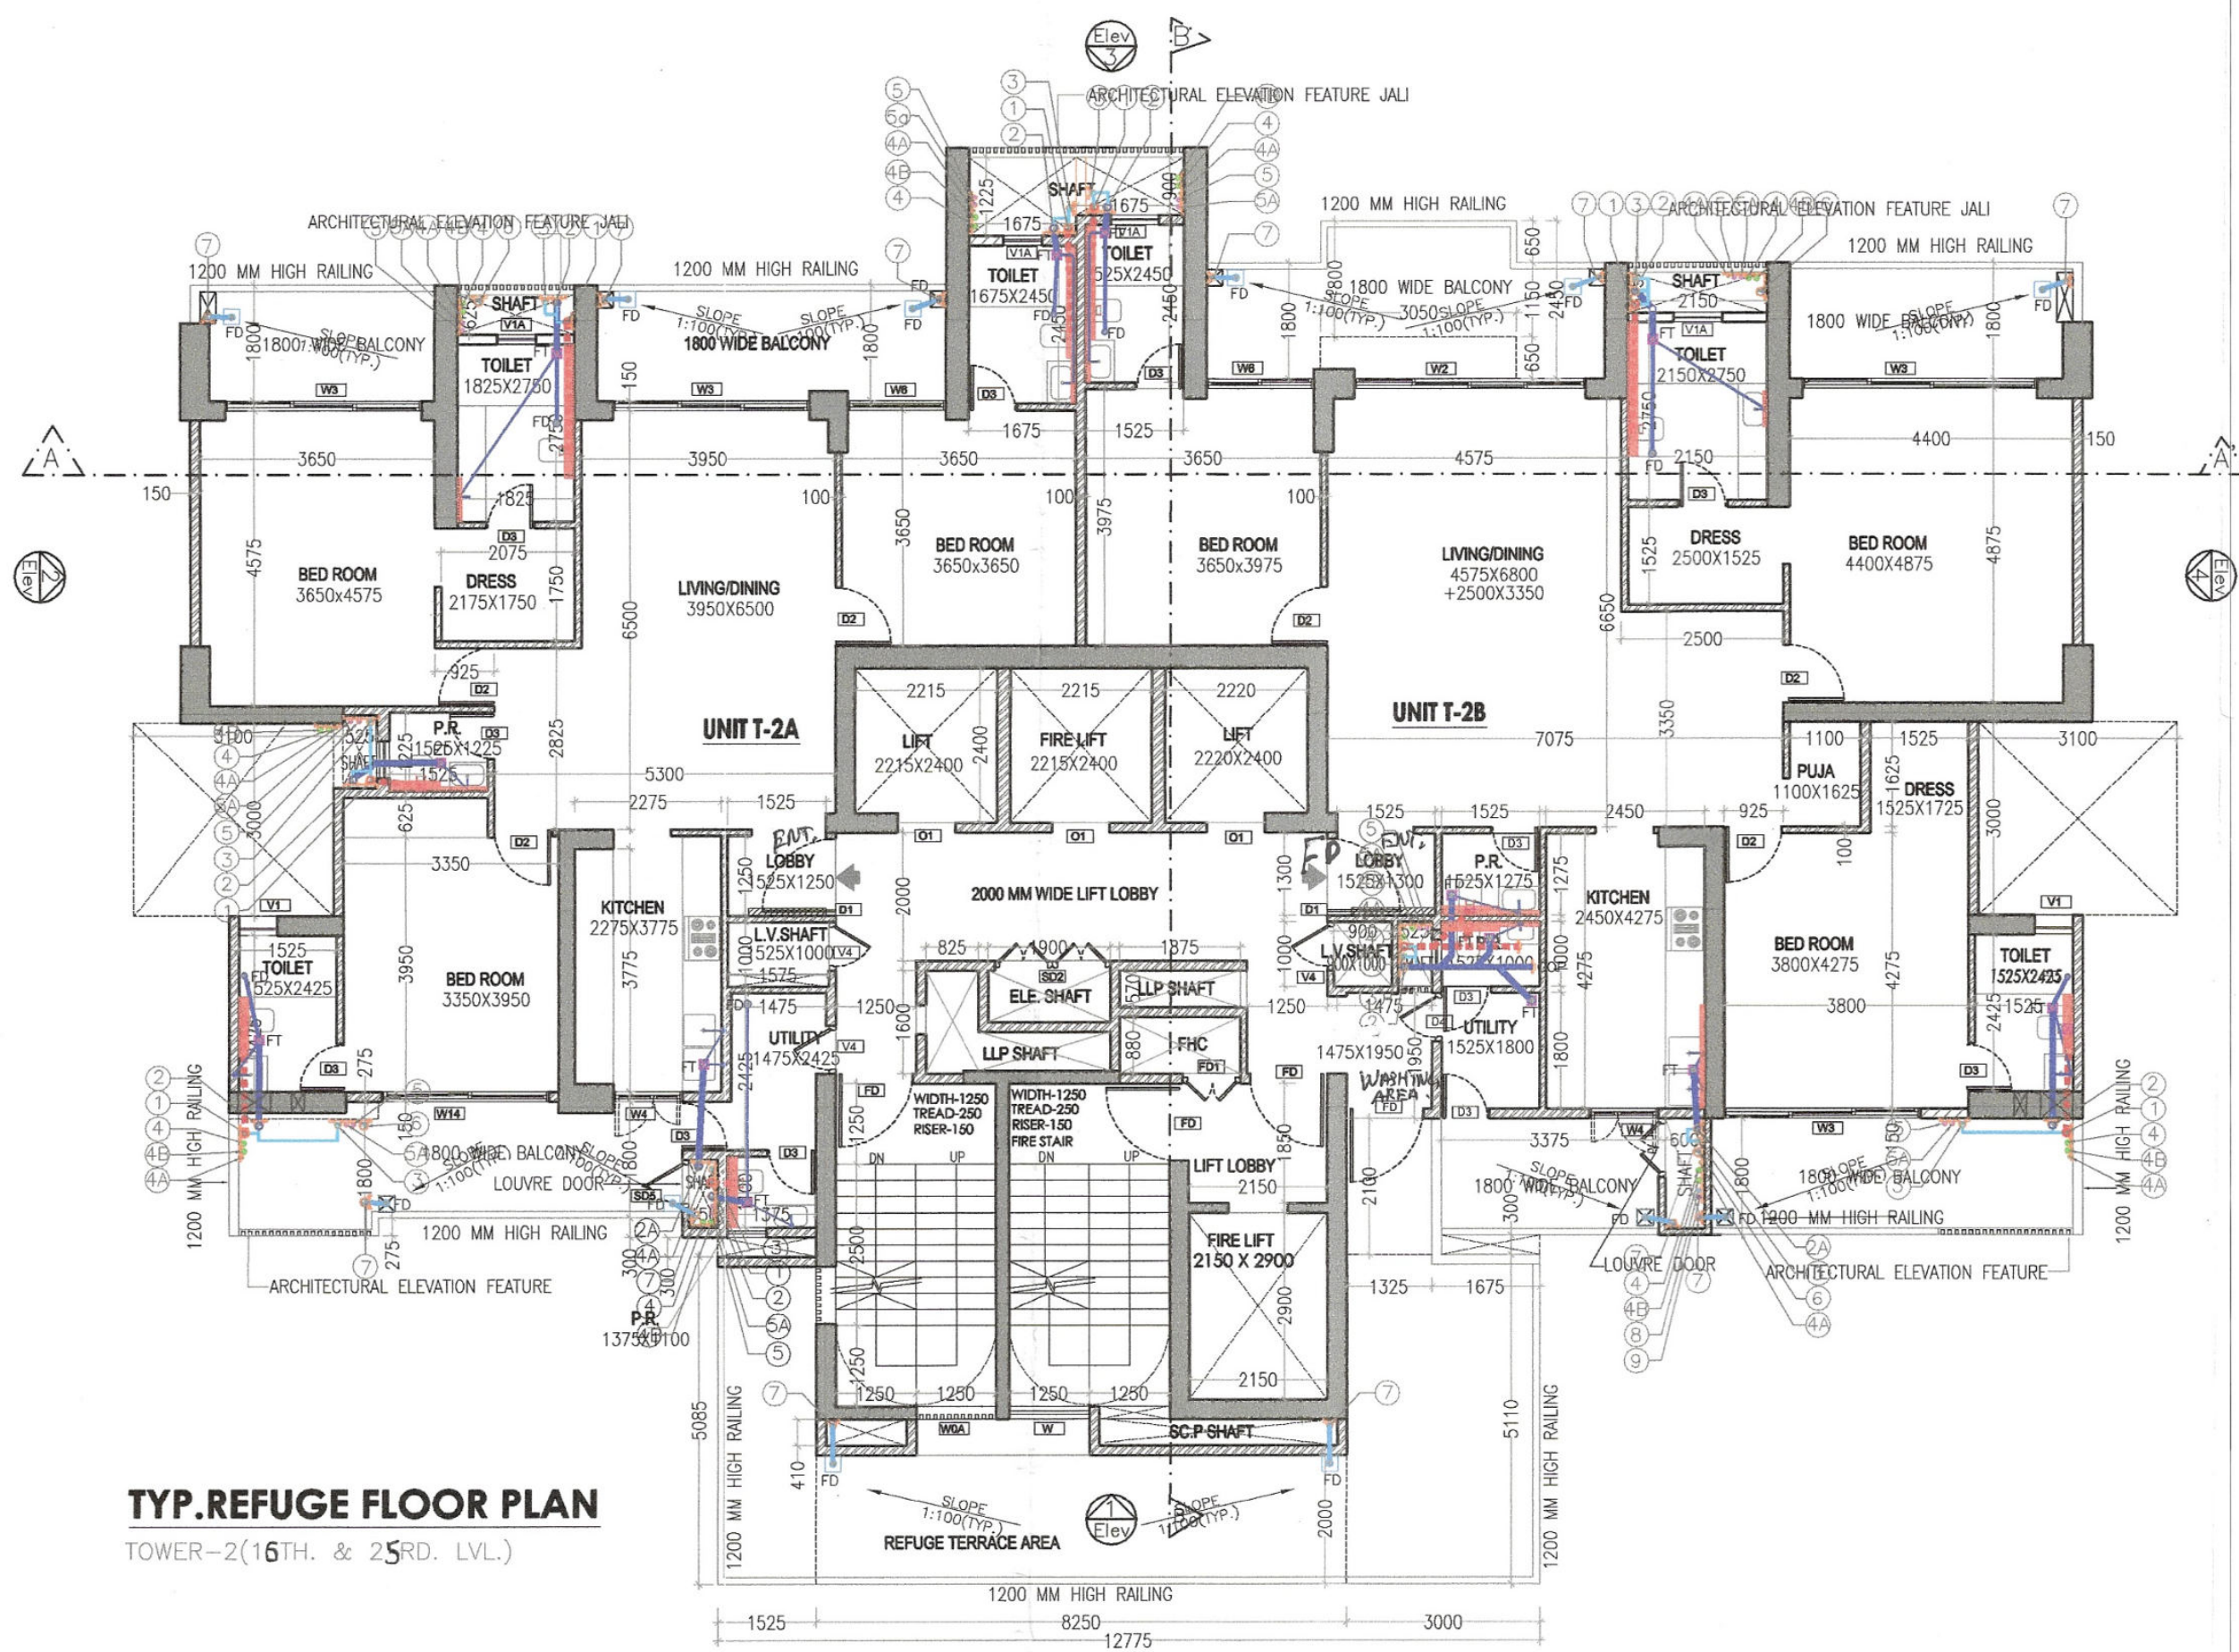


TYP. REFUGE FLOOR PLAN
TOWER-2 (16TH. & 25RD. LVL.)

TYP. REFUGE FLOOR AREA (T-2, G+31)					
S.N.O.	NO.	PREFIX	BREATH	LENGTH	AREA
					TYPICAL FLOOR AREA
					323.688
TOTAL REFUGE FLOOR AREA					


TYP. REFUGE FL. TERRACE AREA (T-2, G+31)					
S.N.O.	NO.	PREFIX	BREATH	LENGTH	AREA
					TERRACE FLOOR AREA
A	1	1	1.525	5.085	7.755
B	1	1	8.250	2.000	16.500
C	1	1	3.000	5.110	15.330
D	1	1	1.325	2.100	2.783
TOTAL REFUGE FLOOR TERRACE AREA					

MUMTY AREA (T-2, G+31)					
S.N.O.	NO.	PREFIX	BREATH	LENGTH	AREA
A	1	1	8.250	5.910	48.758
B	1	1	7.950	4.050	32.198
C	1	1	7.650	2.600	19.890
D	1	1	0.120	0.900	0.102
TOTAL ADDITION					
TOTAL MUMTY AREA					

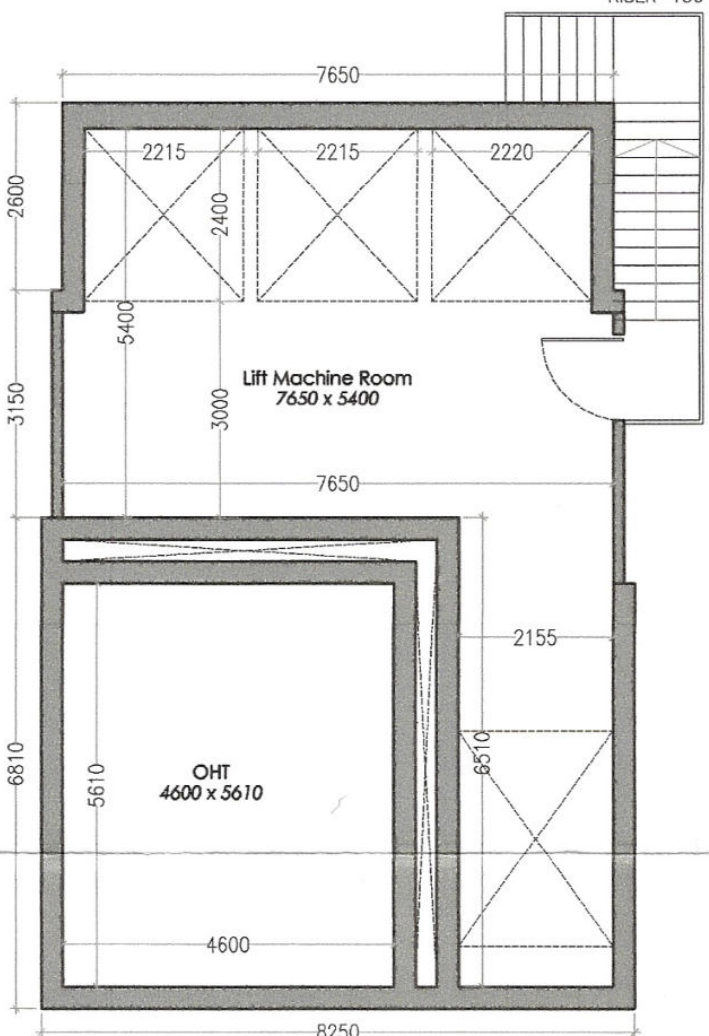


MACHINE ROOM PLAN
TOWER-2

MUMTY / MACHINE ROOM AREA DIAGRAM

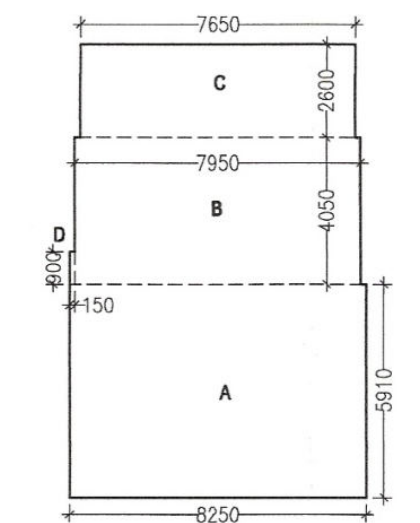

TYP. REFUGE FLOOR AREA DIAGRAM
TOWER-2

REQUIRED REFUGE TERRACE AREA
= (TYP. FL. AREA/12.5)X0.3X3 + 0.9 SQ. MTS.
= (323.688/12.5)X0.3X3 + 0.9 SQ. MTS.
= 24.205 SQ. MTS.

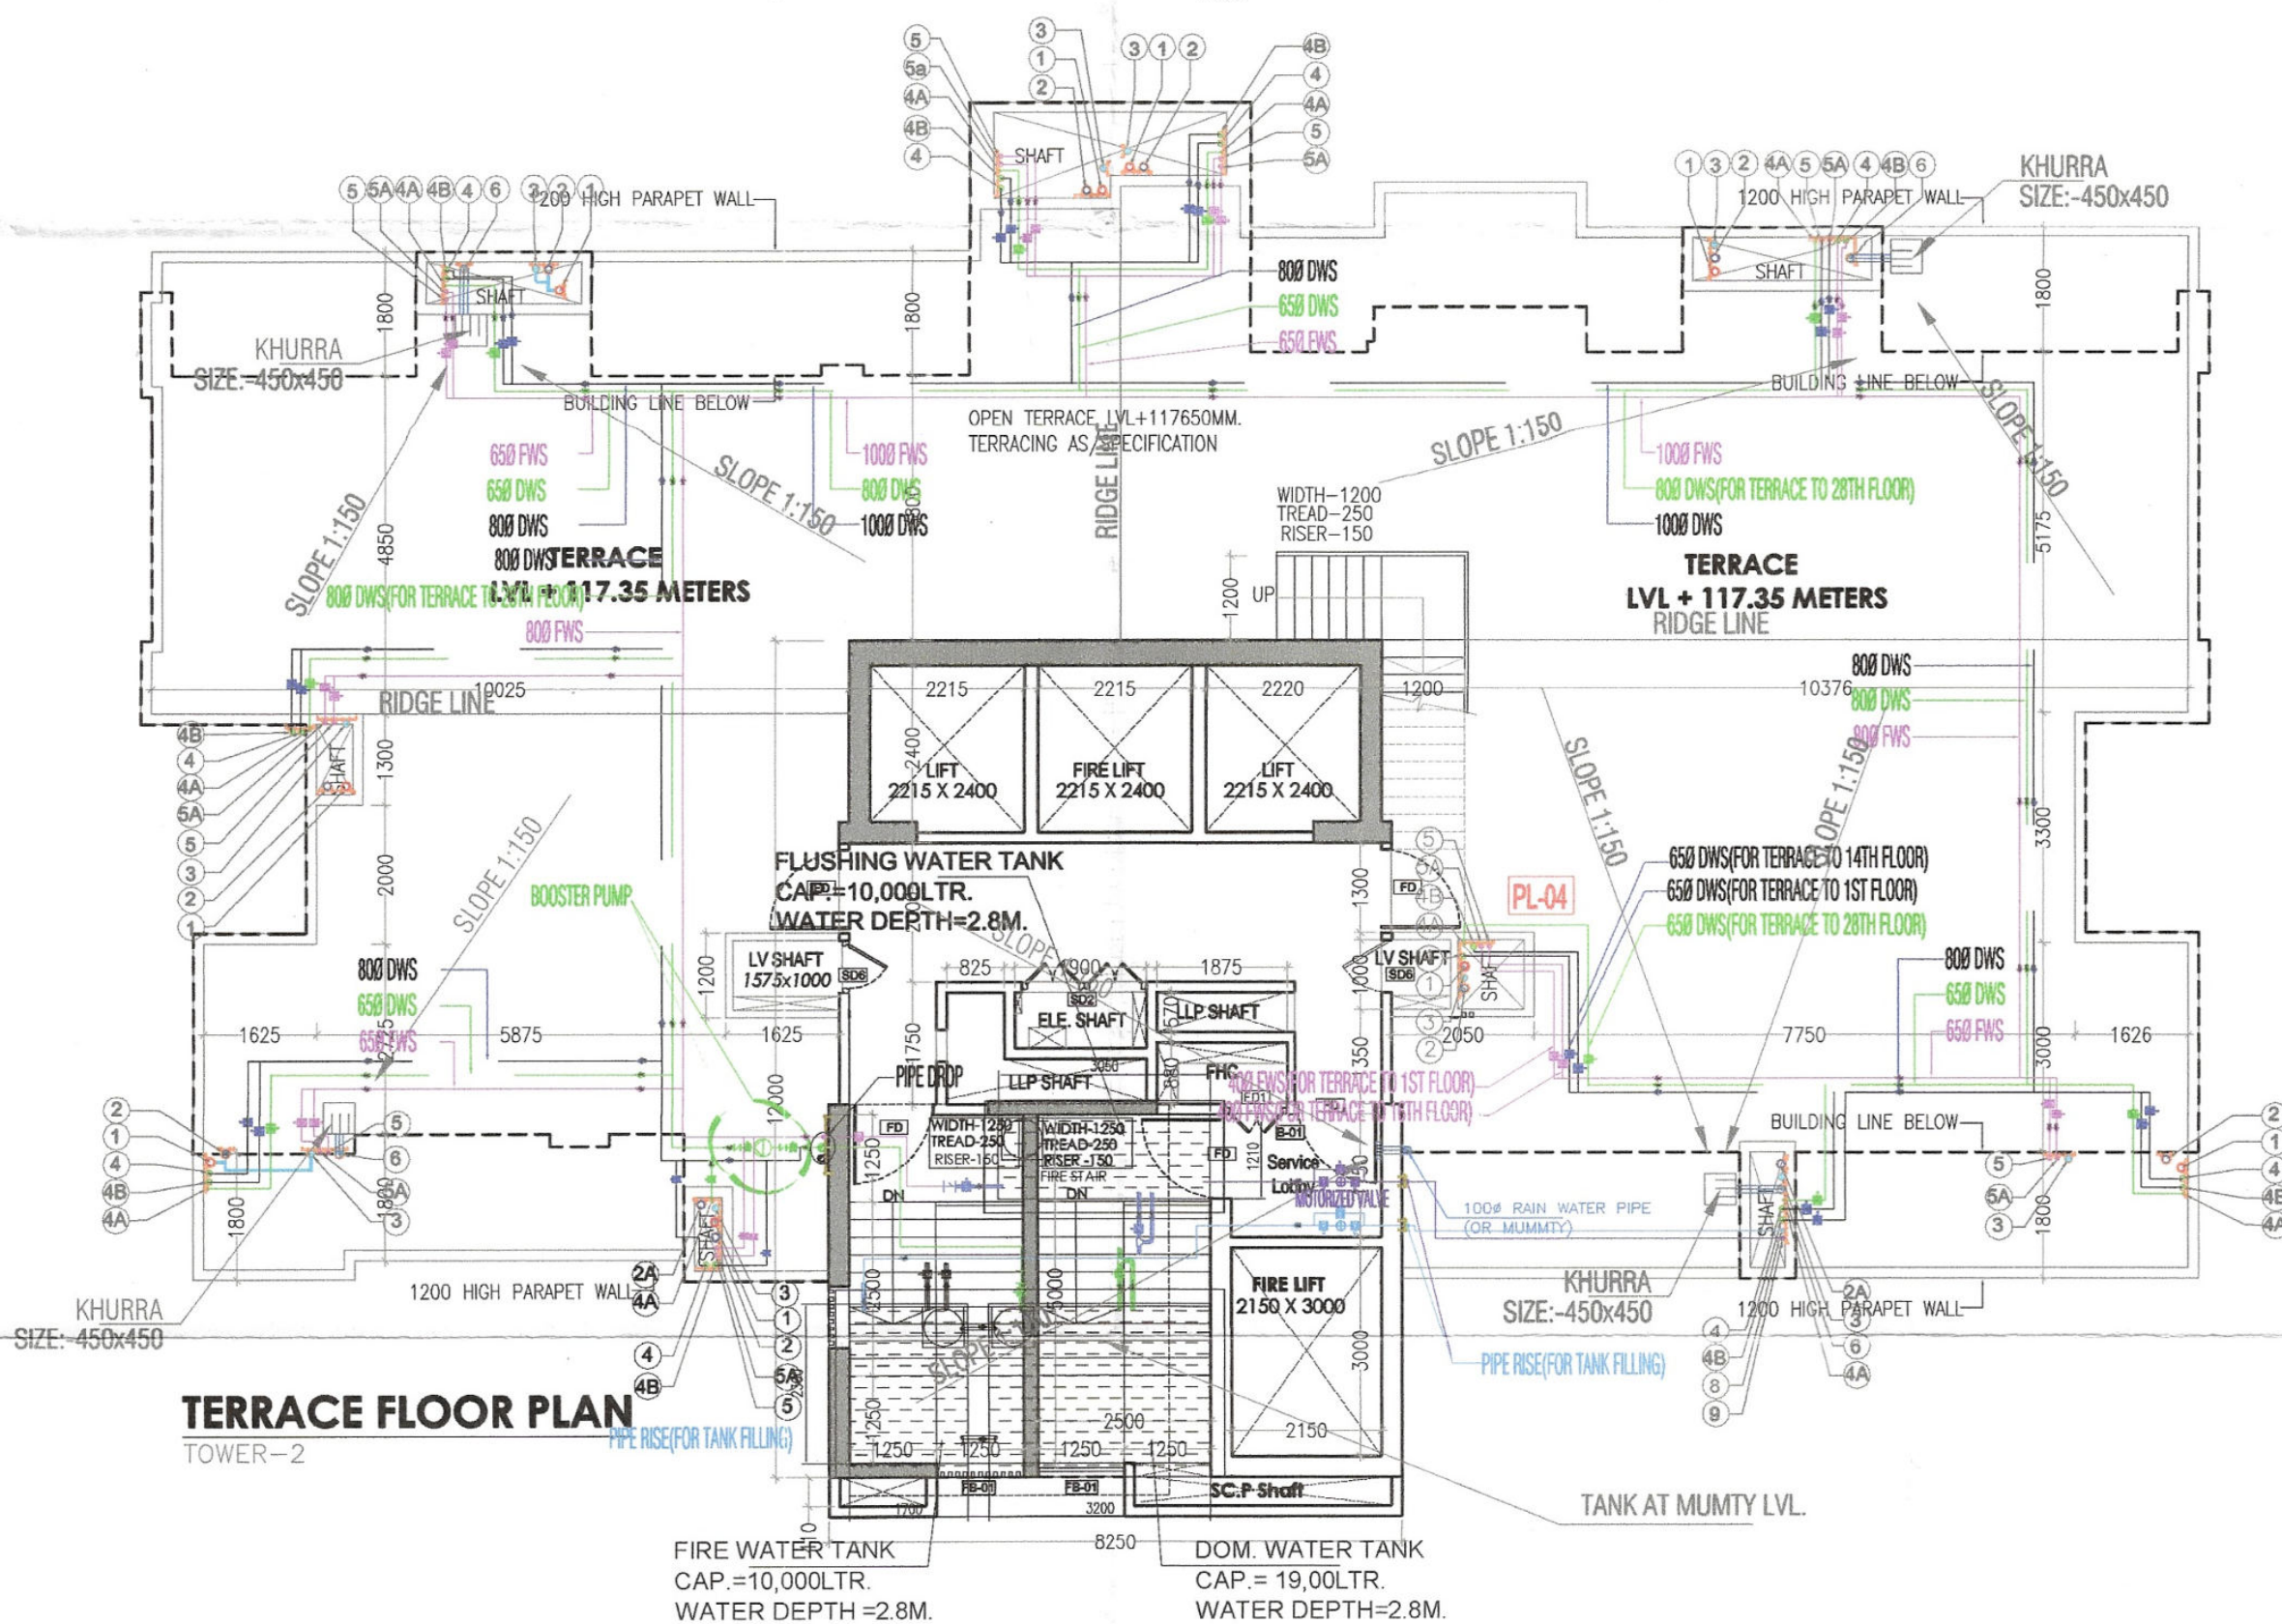

TERRACE FLOOR PLAN
TOWER-2

DOOR SCHEDULE					
NO.	SIZE	SILL LEVEL	LINTEL LVL	LOCATION	REMARK
FD	1200 X 2400	00 MM	2450 MM	STAIRCASE	SINGLE SHUTTER FIRE RATED DOOR
D1	900 X 1500	00 MM	2450 MM	STAIRCASE	SINGLE SHUTTER FIRE RATED DOOR
D2	1200 X 2400	00 MM	2450 MM	LIVING	SINGLE SHUTTER FLUSHED DOOR
D3	900 X 2450	00 MM	2450 MM	BEDROOM	SINGLE SHUTTER FLUSHED DOOR
D4	750 X 2450	00 MM	2450 MM	TOILET	SINGLE SHUTTER FLUSHED DOOR
D5	750 X 2450	00 MM	2450 MM	SERVANT	DOUBLE SHUTTER FLUSHED DOOR
D6	900 X 2450	00 MM	2450 MM	SHUTTLE DOOR	DOUBLE SHUTTER FIRE RATED DOOR
D7	1800 X 2450	00 MM	2450 MM	SHUTTLE DOOR	DOUBLE SHUTTER LOUVERED DOOR
D8	450 X 2450	00 MM	2450 MM	SHUTTLE DOOR	SINGLE SHUTTER FIRE RATED DOOR
D9	1200 X 2450	00 MM	2450 MM	SHUTTLE DOOR	DOUBLE SHUTTER LOUVERED DOOR
D10	800 X 2450	00 MM	2450 MM	SHUTTLE DOOR	SINGLE SHUTTER FIRE RATED DOOR
D11	750 X 2450	00 MM	2450 MM	SHUTTLE DOOR	SINGLE SHUTTER FIRE RATED DOOR
D12	900 X 2450	00 MM	2450 MM	LOBBY DOOR	SINGLE SHUTTER FIRE RATED LOUVER DOOR

WINDOW SCHEDULE					
NO.	SIZE	SILL LEVEL	LINTEL LVL	LOCATION	REMARK
W1	1200 X 1500	900 MM	2450 MM	STAIRCASE	SINGLE SHUTTER OPENABLE WINDOW
W2	900 X 1500	900 MM	2450 MM	STAIRCASE	LOUVERED WINDOW
W3	1200 X 1500	900 MM	2450 MM	STAIRCASE	LOUVERED WINDOW
W4	900 X 2450	00 MM	2450 MM	LIVING ROOM	6 PANEL SLIDING-FOLDING WINDOW
W5	900 X 2450	00 MM	2450 MM	LIVING ROOM	6 PANEL FIXED WINDOW
W6	900 X 2450	00 MM	2450 MM	LIVING ROOM	4 TRACK SLIDING WINDOW
W7	900 X 2450	00 MM	2450 MM	LIVING ROOM	4 TRACK FIXED WINDOW
W8	900 X 2450	00 MM	2450 MM	LIVING ROOM	4 TRACK SLIDING WINDOW
W9	900 X 2450	00 MM	2450 MM	LIVING ROOM	4 TRACK FIXED WINDOW
②	110 OD WASTE AND VENT PIPE
③	110 OD KITCHEN WASTE AND VENT PIPE
④	75# ANTISYPHONAGE PIPE
⑤	DOMESTIC WATER SUPPLY DN, TAKE PIPE (FOR TERRACE TO 1st FLOOR)
⑥	DOMESTIC WATER SUPPLY DN, TAKE PIPE (FOR TERRACE TO 28th FLOOR) PRESSURE SUPPLY
⑦	DOMESTIC WATER SUPPLY DN, TAKE PIPE FOR (FOR TERRACE TO 14th FLOOR)
⑧	FLUSHING WATER SUPPLY DN, TAKE PIPE (FOR TERRACE TO 1st FLOOR)
⑨	FLUSHING WATER SUPPLY DN, TAKE PIPE (FOR TERRACE TO 16th FLOOR)
⑩	110 OD UPVC TERRACE RAIN WATER PIPE
⑪	75# UPVC RAIN WATER PIPE (BALCONY)
⑫	DOMESTIC WATER SUPPLY RISER
⑬	FLUSHING WATER SUPPLY RISER
⑭	FLOOR DRAIN
⑮	FLOOR TRAP
⑯	LEDGE WALL
⑰	CUTOUT IN FLOOR

OWNERS SIGNATURE:- ARCHITECT SIGNATURE:-

For Whiteland Corporation Private Limited
Authorised Signatory
Ar. VIKAS AHLAWAT
CA201305323

DRAWING TITLE : (TOWER-02)
REFUGE & TERRACE FL. PLAN
FLOOR PLAN & AREA CAL.

DATE:- NOV-2022
SCALE:- 1:100 (A1)
SHEET NO.
T-2 - P-3