



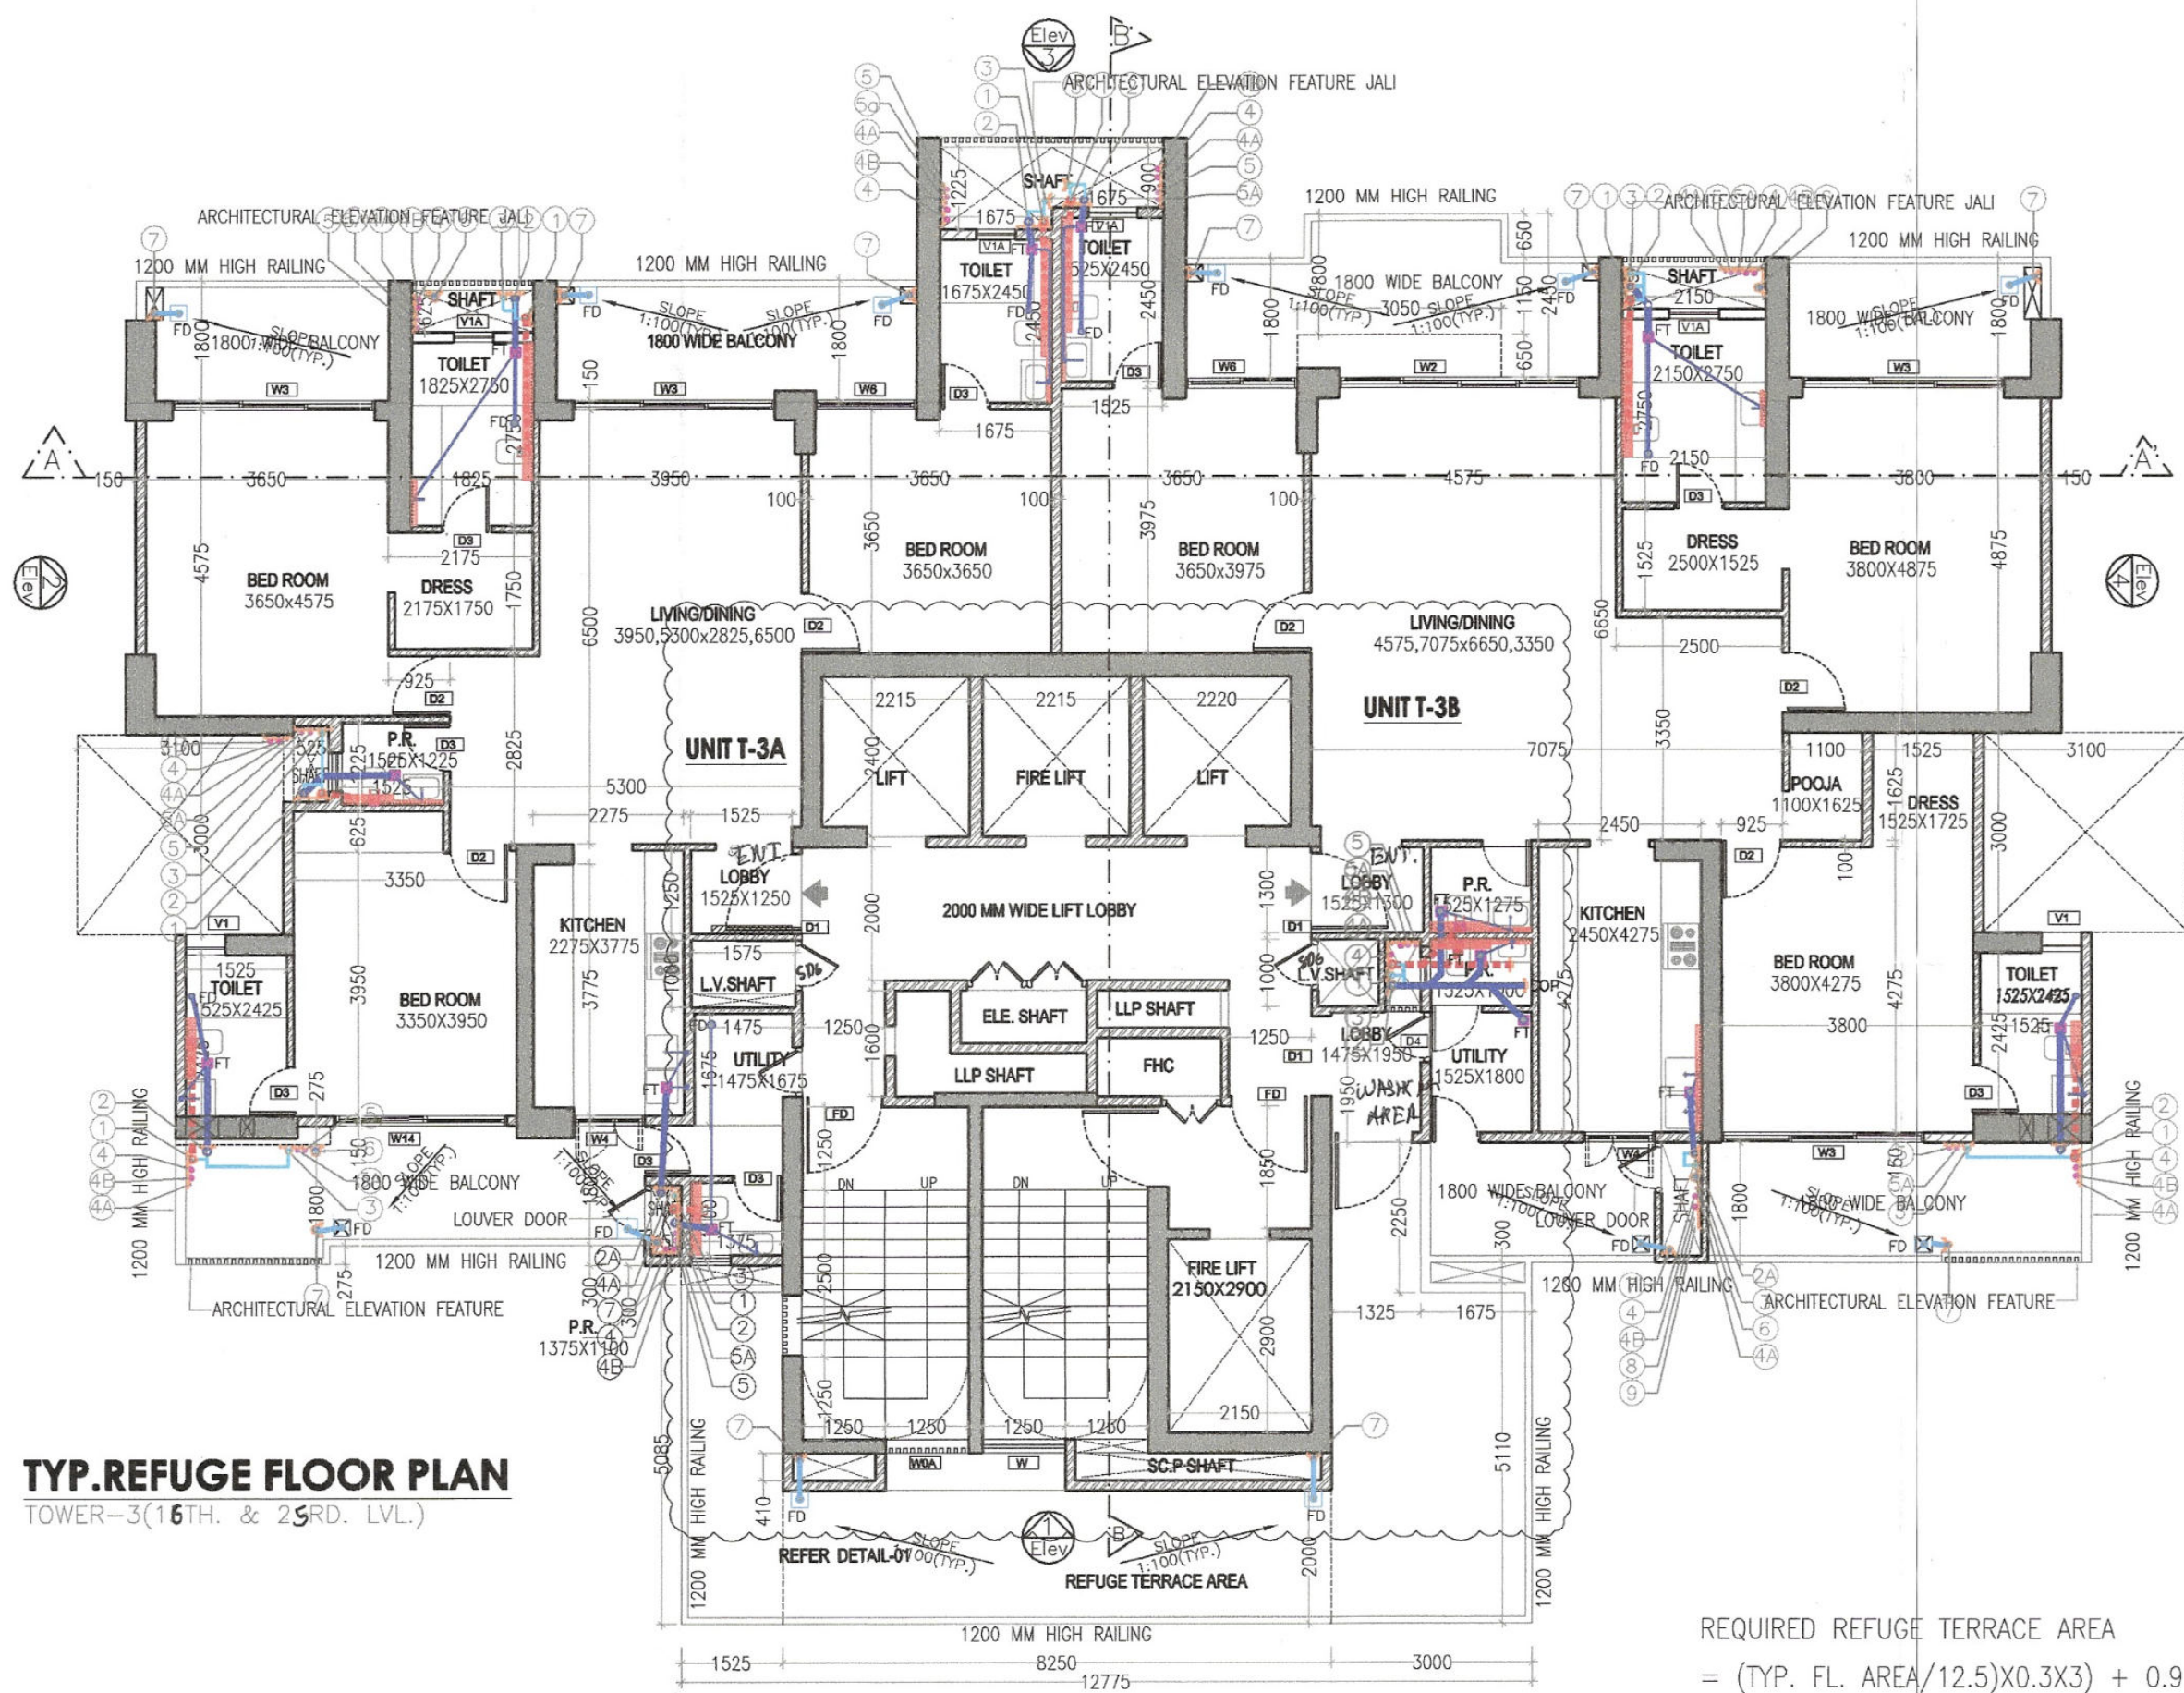


REQUIRED REFUGE TERRACE AREA  
= (TYP. FL. AREA / 12.5) X 0.3 X 3 + 0.9 SQ. MTS.  
= (320.568 / 12.5) X 0.3 X 3 + 0.9 SQ. MTS.  
= 23.98 SQ. MTS.

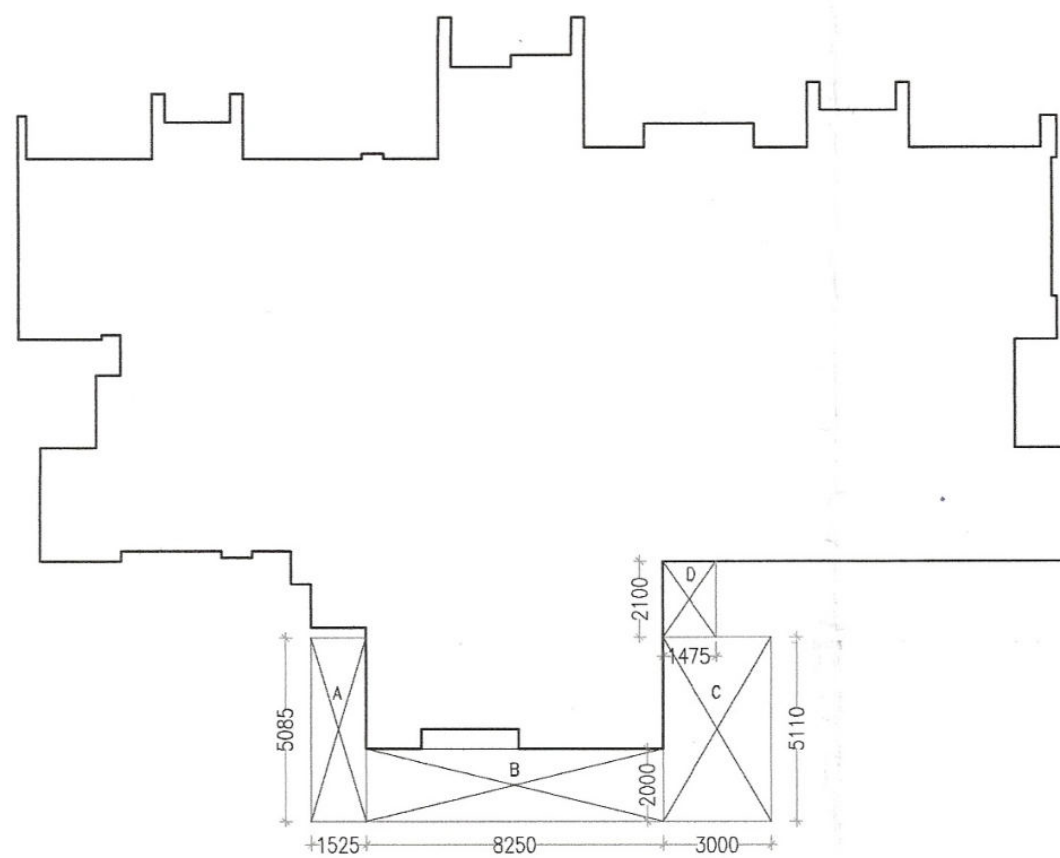

| S.N.O.                  | NO. | PREFIX | BREATH | LENGTH | AREA    |
|-------------------------|-----|--------|--------|--------|---------|
| TYPICAL FLOOR AREA      |     |        |        |        | 320.568 |
| TOTAL REFUGE FLOOR AREA |     |        |        |        | 320.568 |

| S.N.O.                                   | NO. | PREFIX | BREATH | LENGTH | AREA   |
|------------------------------------------|-----|--------|--------|--------|--------|
| TYP. REFUGE FL. TERRACE AREA (T-3, G+31) |     |        |        |        |        |
| TERRACE FLOOR AREA                       |     |        |        |        |        |
| A                                        | 1   | 1      | 1.525  | 5.085  | 7.755  |
| B                                        | 1   | 1      | 8.250  | 2.000  | 16.500 |
| C                                        | 1   | 1      | 3.000  | 5.110  | 15.330 |
| D                                        | 1   | 1      | 1.475  | 2.100  | 3.098  |
| TOTAL REFUGE FLOOR TERRACE AREA          |     |        |        |        | 42.682 |

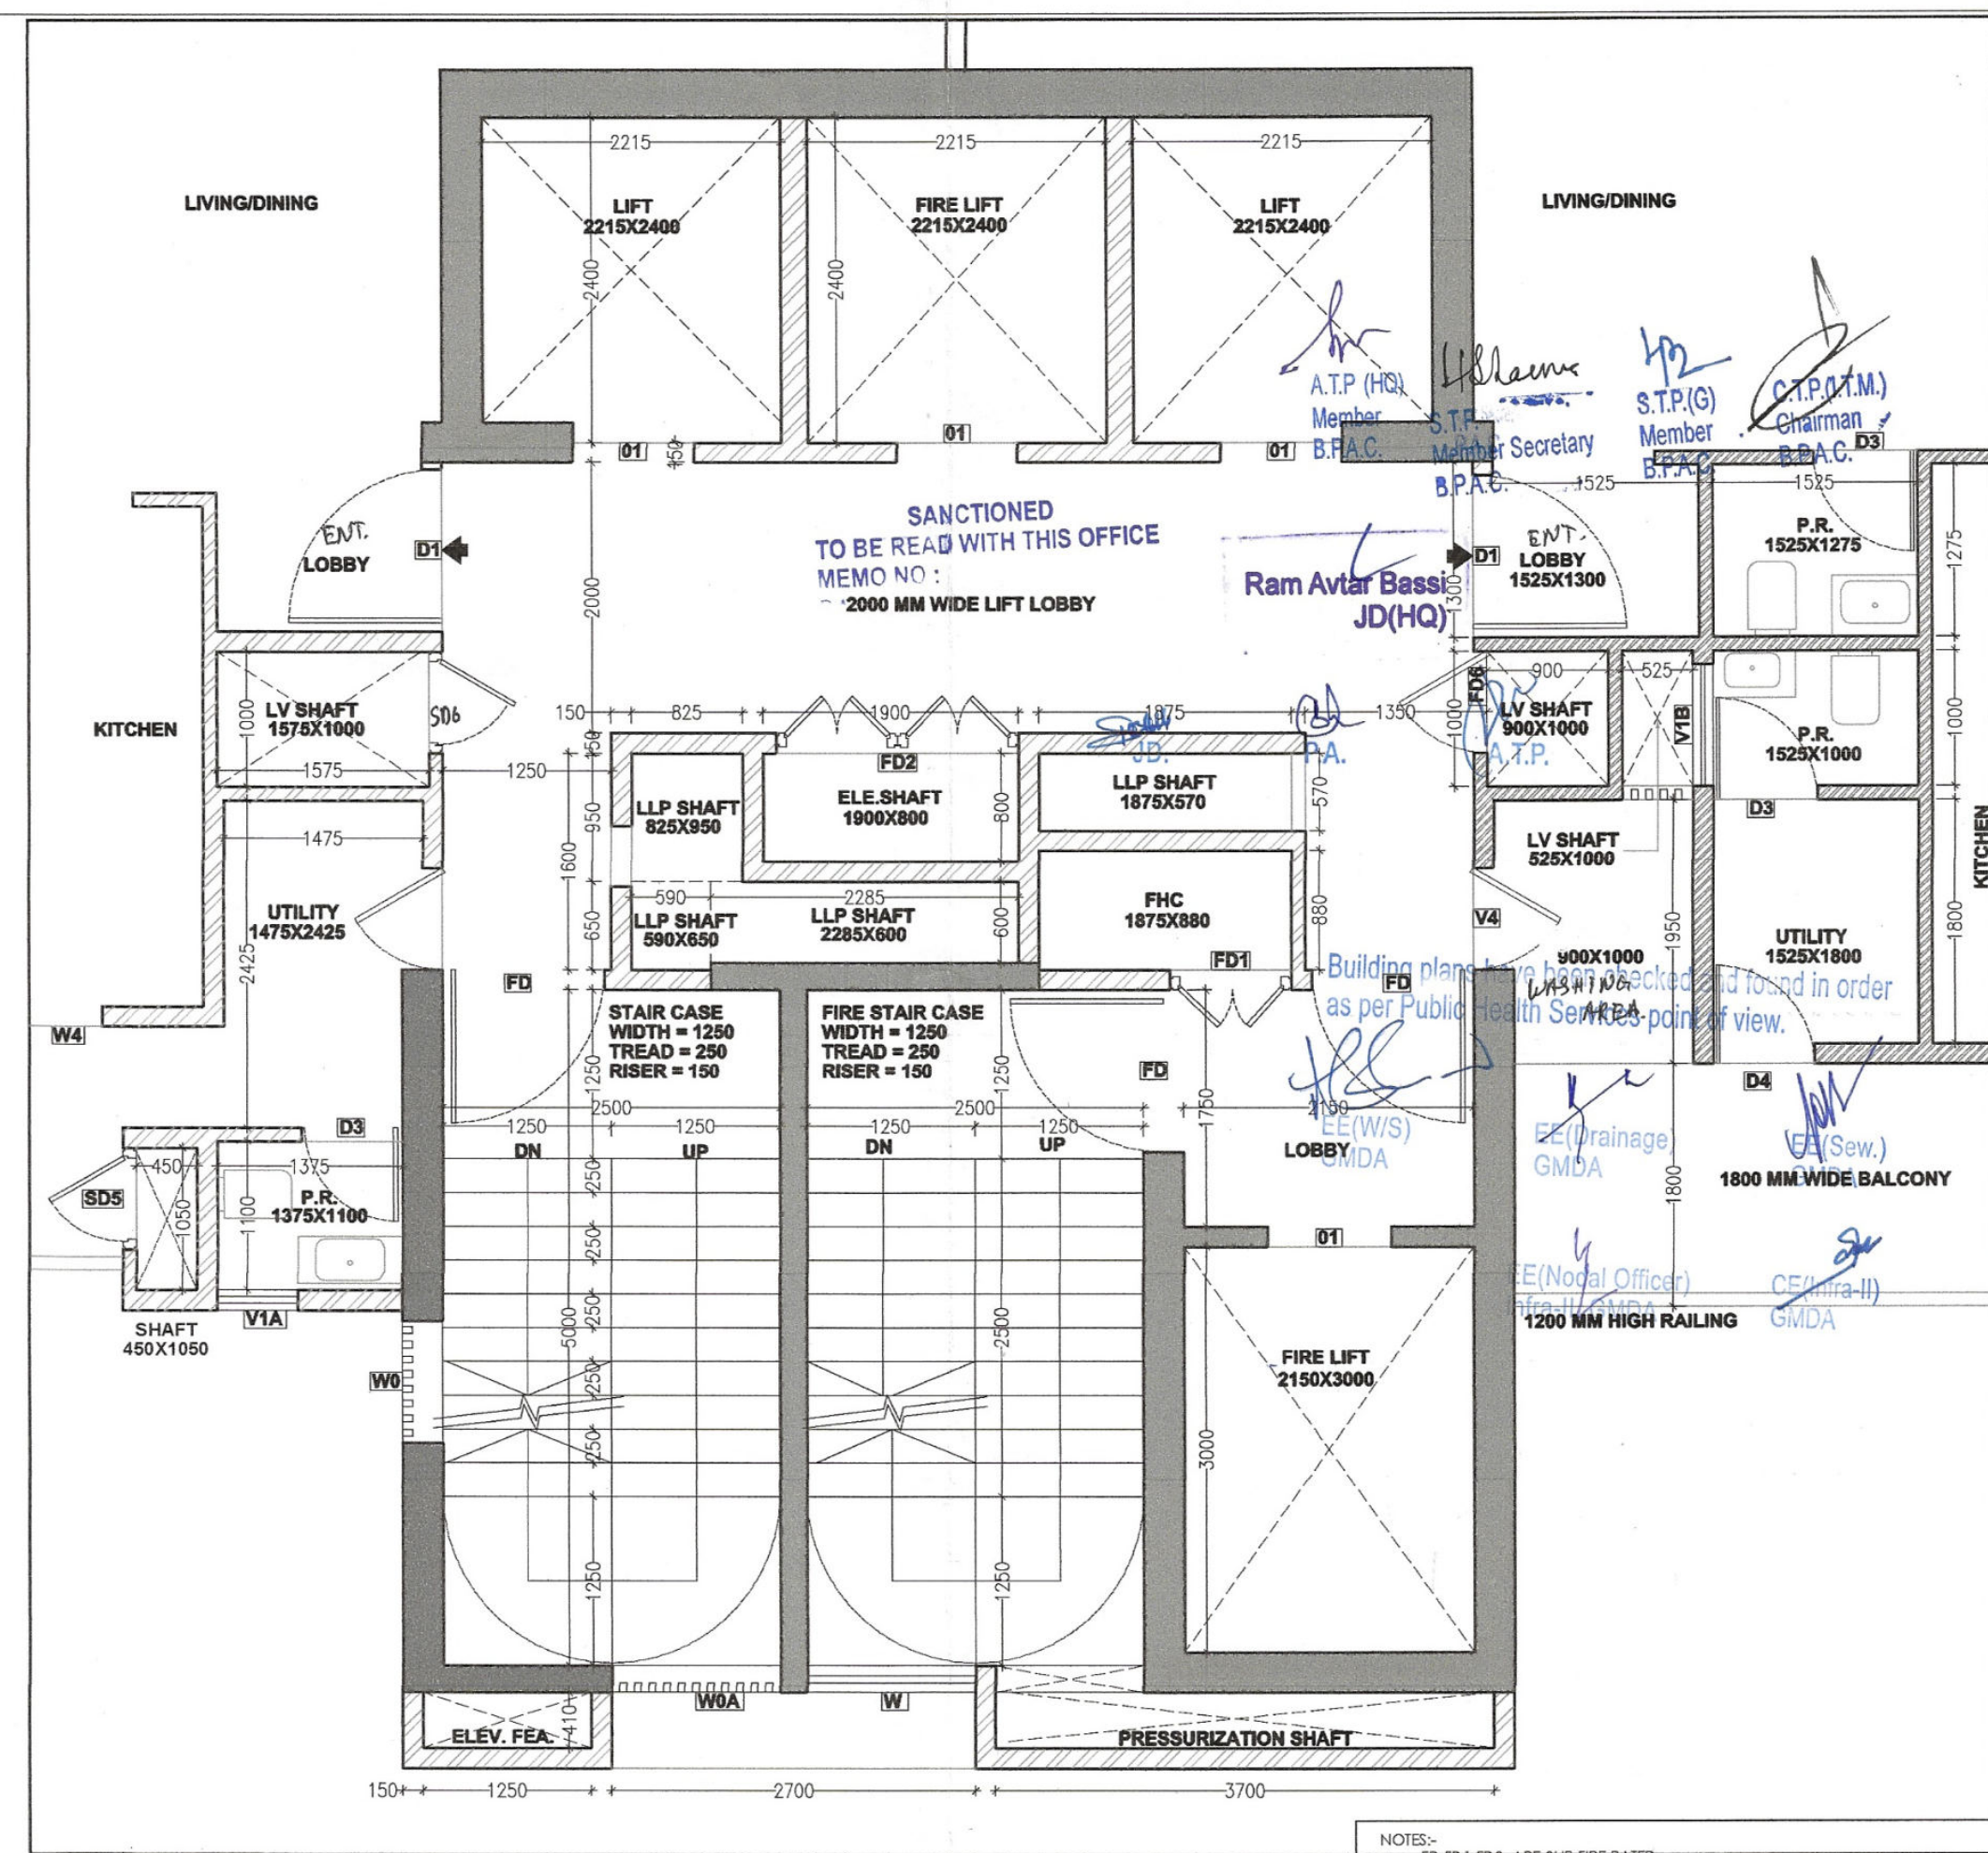

- NOTES:
- 1. ALL INTERNAL AND EXTERNAL WALLS ARE R.C.C. OF 50% AREA.
  - 2. ALL INTERNAL AND EXTERNAL WALLS ARE R.C.C. OF 50% AREA.
  - 3. ALL INTERNAL WALLS ARE OF 100mm AND EXTERNAL WALLS 150mm NON STRUCTURAL.
  - 4. W.C. ARE ARTIFICIALLY LIT AND MECHANICALLY VENTILATED.
  - 5. P.R. = POWER ROOM.

ARCHITECT:  
**VIKAS AHLAWAT ARCHITECTS**  
ARCHITECTURE, INTERIOR & PLANNING  
Unit No. 303, Nixex Time Center, Sun City Sector-54, Golf Course Road, Gurgaon  
O: 0124-4284293 M: 9869158486 Mail: ar.vikas.ahlawat@gmail.com

MEP CONSULTANT:  
**SANELAC CONSULTANTS PVT. LTD.**  
C-64/2, Okhla Industrial Area, Phase II, New Delhi, Delhi Tel. 011 40503959  
110020.

STRUCTURAL CONSULTANT:  
**VINTECH CONSULTANTS**  
CONSULTANT ENGINEERS & PROJECT MANAGERS  
C-35, Pampoh Enclave, Great Kalash, New Delhi-110048.  
Tel. 43141516, Fax. 26296767 Email: vintech@vintechconsultants.com

CLIENT:  
**WHITELAND**  
M/s. Whiteland Corporation Private Limited.

DESIGN CONSULTANT:  
**Architect Hafeez Contractor**  
29 Bank Street, Fort, Mumbai 400 023 Tel: 2296 1820

PROJECT:-  
PROPOSED BUILDING PLAN FOR  
GROUP HOUSING COLONY AREA  
MEASURING 6.175 ACRES. (LICENCE  
NO. 91 OF 2022 DATED 12.07.2022) IN  
SECTOR- 76, GURUGRAM BEING  
DEVELOPED BY WHITELAND  
CORPORATION PVT. LTD.

OWNERS SIGNATURE:- ARCHITECT SIGNATURE:-

DRAWING TITLE : (TOWER-03)  
**REFUGE & TERRACE FL. PLAN**  
FLOOR PLAN & AREA CAL.

DATE:- NOV-2022  
SCALE:- 1:100 (A1)  
SHEET NO.  
T-3-P-3

| NO.  | SIZE        | SILL LEVEL | UNTEL LVL | LOCATION     | REMARK                         |
|------|-------------|------------|-----------|--------------|--------------------------------|
| D0   | 1900 X 2450 | 00 MM      | 2450 MM   | STAIRCASE    | SINGLE SHUTTER FIRE RATED DOOR |
| D1   | 1900 X 1550 | 00 MM      | 2450 MM   | STAIRCASE    | SINGLE SHUTTER FIRE RATED DOOR |
| D2   | 1200 X 2450 | 00 MM      | 2450 MM   | LIVING       | SINGLE SHUTTER FLUSHED DOOR    |
| D3   | 900 X 2450  | 00 MM      | 2450 MM   | BEDROOM      | SINGLE SHUTTER FLUSHED DOOR    |
| D4   | 750 X 2450  | 00 MM      | 2450 MM   | TOILET       | SINGLE SHUTTER FLUSHED DOOR    |
| D5   | 900 X 2450  | 00 MM      | 2450 MM   | SERVANT      | DOUBLE SHUTTER FLUSHED DOOR    |
| D6   | 900 X 2450  | 00 MM      | 2450 MM   | SHUTTLE DOOR | DOUBLE SHUTTER FIRE RATED DOOR |
| D7   | 1800 X 2450 | 00 MM      | 2450 MM   | SHUTTLE DOOR | DOUBLE SHUTTER LOUVERED DOOR   |
| D8   | 1800 X 2450 | 00 MM      | 2450 MM   | SHUTTLE DOOR | SINGLE SHUTTER FIRE RATED DOOR |
| D9   | 1200 X 2450 | 00 MM      | 2450 MM   | SHUTTLE DOOR | DOUBLE SHUTTER LOUVERED DOOR   |
| D10  | 900 X 2450  | 00 MM      | 2450 MM   | SHUTTLE DOOR | SINGLE SHUTTER FIRE RATED DOOR |
| D11  | 750 X 2450  | 00 MM      | 2450 MM   | SHUTTLE DOOR | SINGLE SHUTTER FIRE RATED DOOR |
| D12  | 900 X 2450  | 00 MM      | 2450 MM   | SHUTTLE DOOR | SINGLE SHUTTER FIRE RATED DOOR |
| D13  | 900 X 2450  | 00 MM      | 2450 MM   | SHUTTLE DOOR | SINGLE SHUTTER FIRE RATED DOOR |
| WINDOW SCHEDULE |             |            |           |                    |                                     |      |             |            |           |                     |                                   |
|-----------------|-------------|------------|-----------|--------------------|-------------------------------------|------|-------------|------------|-----------|---------------------|-----------------------------------|
| NO.             | SIZE        | SILL LEVEL | UNTEL LVL | LOCATION           | REMARK                              | NO.  | SIZE        | SILL LEVEL | UNTEL LVL | LOCATION            | REMARK                            |
| W0              | 1300 X 1550 | 900 MM     | 2450 MM   | STAIRCASE          | SINGLE SHUTTER OPENABLE WINDOW      | W8   | 1525 X 1400 | 1050 MM    | 2450 MM   | KITCHEN- SERVANT RM | 2 TRACK SLIDING WINDOW            |
| W1              | 900 X 1550  | 900 MM     | 2450 MM   | STAIRCASE          | LOUVERED WINDOW                     | W9   | 1525 X 1400 | 1050 MM    | 2450 MM   | KITCHEN- SERVANT RM | 2 TRACK SLIDING WINDOW / OPENABLE |
| W2A             | 1200 X 1550 | 900 MM     | 2450 MM   | STAIRCASE          | LOUVERED WINDOW                     | W10  | 975 X 2450  | 00 MM      | 2450 MM   | BEDROOM 01-02       | SINGLE SHUTTER OPENABLE WINDOW    |
| W11             | 5000 X 2450 | 00 MM      | 2450 MM   | LIVING ROOM        | 6 PANEL SLIDING-FOLDING WINDOW      | W11A | 975 X 2450  | 00 MM      | 2450 MM   | BEDROOM 01-02       | SINGLE SHUTTER OPENABLE WINDOW    |
| W12A            | 5000 X 2450 | 00 MM      | 2450 MM   | LIVING ROOM        | 6 PANEL FIXED WINDOW                | W10  | 3550 X 2450 | 00 MM      | 2450 MM   | LIVING ROOM         | 4 TRACK SLIDING WINDOW            |
| W2              | 3670 X 2450 | 00 MM      | 2450 MM   | LIVING ROOM        | 4 TRACK SLIDING WINDOW              | W10A | 3550 X 2450 | 00 MM      | 2450 MM   | LIVING ROOM         | 4 TRACK FIXED WINDOW              |
| W2A             | 3670 X 2450 | 00 MM      | 2450 MM   | LIVING ROOM-GYM    | 4 TRACK BOTTOM FIXED SLIDING WINDOW | W11  | 3000 X 2450 | 00 MM      | 2450 MM   | LIVING ROOM         | 4 TRACK SLIDING WINDOW            |
| W3              | 3660 X 2450 | 00 MM      | 2450 MM   | BEDROOM 01-02      | 3 TRACK SLIDING WINDOW              | W11A | 3000 X 2450 | 00 MM      | 2450 MM   | LIVING ROOM         | 4 TRACK FIXED WINDOW              |
| W4              | 1075 X 1400 | 1050 MM    | 2450 MM   | KITCHEN            | TWO SHUTTER OPENABLE WINDOW         | W12  | 1060 X 2450 | 00 MM      | 2450 MM   | GYM                 | 2 TRACK SLIDING WINDOW            |
| W5              | 2125 X 2450 | 00 MM      | 2450 MM   | BEDROOM 01-02      | 3 TRACK SLIDING WINDOW              | W13  | 2250 X 2450 | 00 MM      | 2450 MM   | ELEVATOR            | 3 PANEL FIXED WINDOW              |
| W6              | 2125 X 2450 | 00 MM      | 2450 MM   | BED ROOM 04        | 3 TRACK BOTTOM FIXED SLIDING WINDOW | V1   | 600 X 1250  | 1200 MM    | 2450 MM   | TOILET              | LOUVERED WINDOW                   |
| W7A             | 1225 X 2450 | 00 MM      | 2450 MM   | BEDROOM 01-02      | SINGLE SHUTTER OPENABLE WINDOW      | V2   | 450 X 1250  | 1200 MM    | 2450 MM   | TOILET              | LOUVERED WINDOW                   |
| W8A             | 1225 X 2450 | 00 MM      | 2450 MM   | BEDROOM 01-02      | SINGLE SHUTTER OPENABLE WINDOW      | V3   | 580 X 1250  | 1200 MM    | 2450 MM   | TOILET              | LOUVERED WINDOW                   |
| W7              | 750 X 2450  | 00 MM      | 2450 MM   | BEDROOM 01-02 POJA | SINGLE SHUTTER FIXED WINDOW         | V4   | 750 X 2000  | 450 MM     | 2450 MM   | TOILET              | LOUVERED ACCESSIBLE DOOR / WINDOW |