
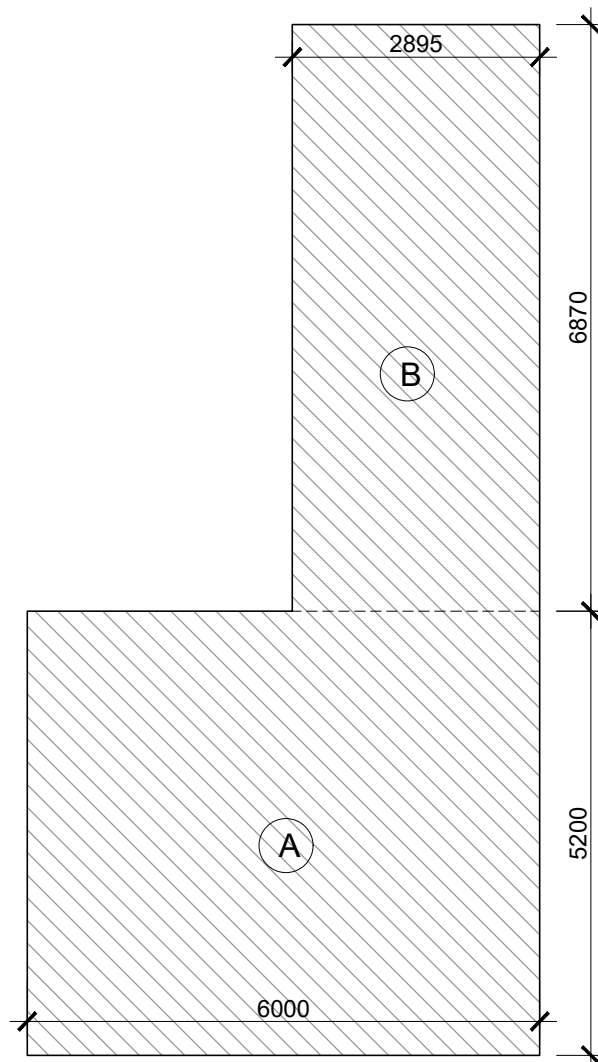
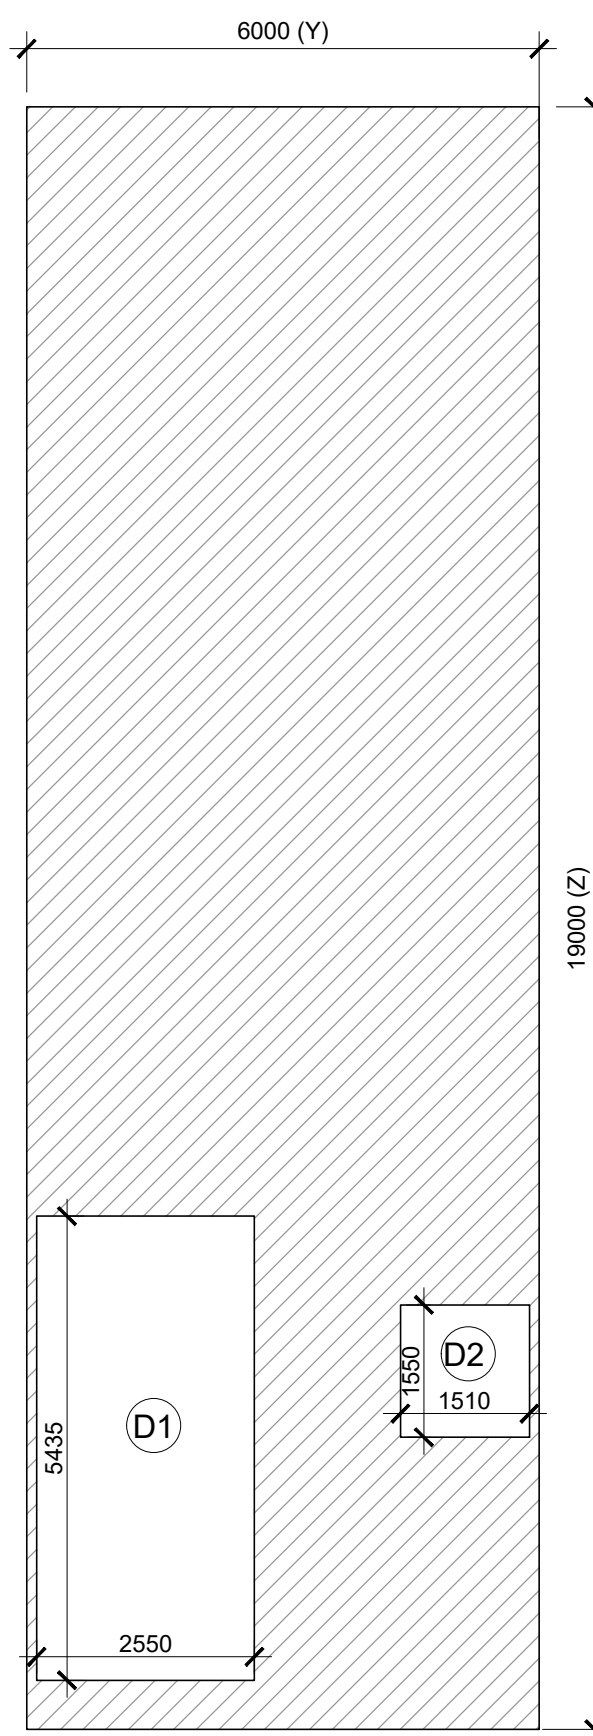
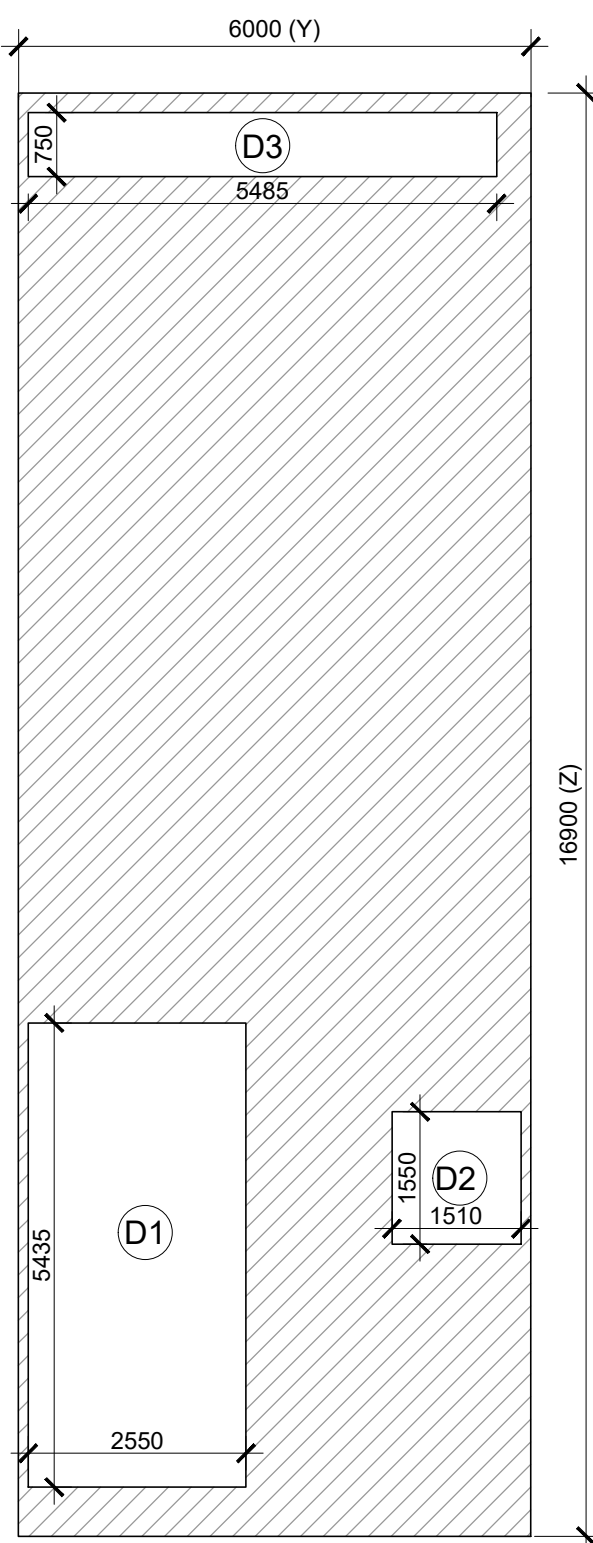
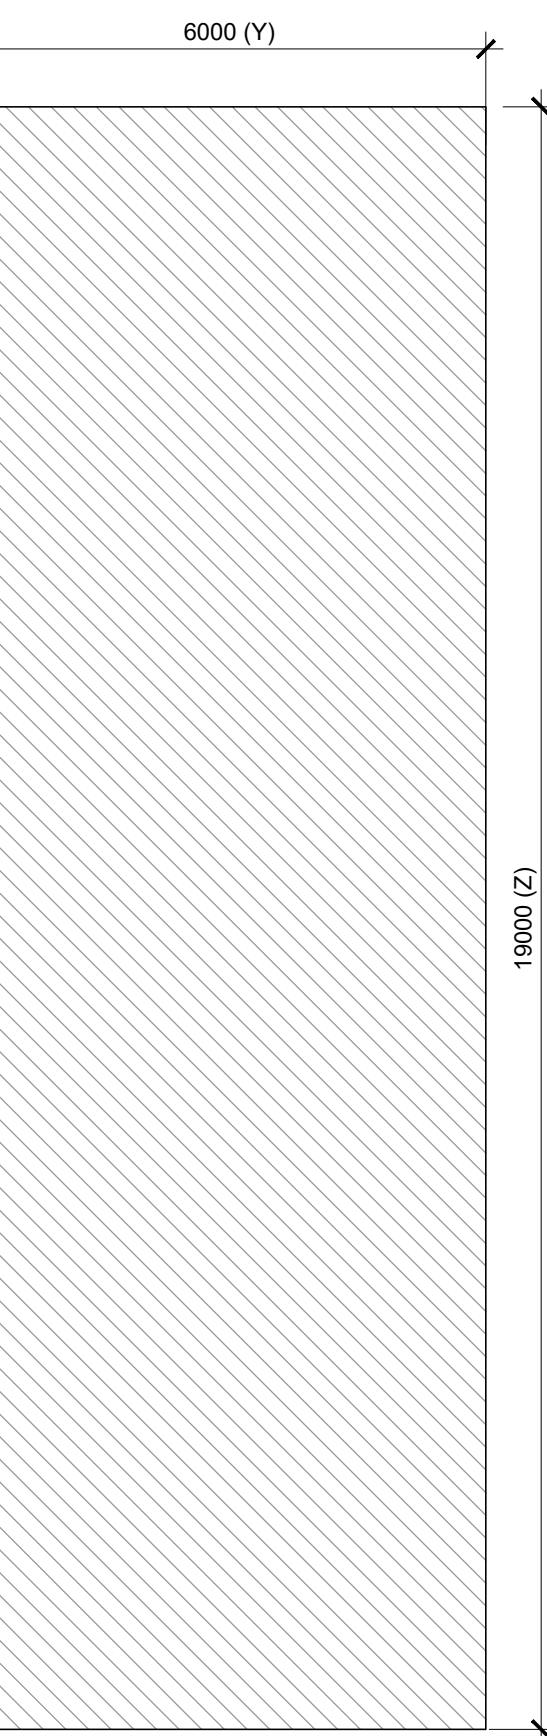
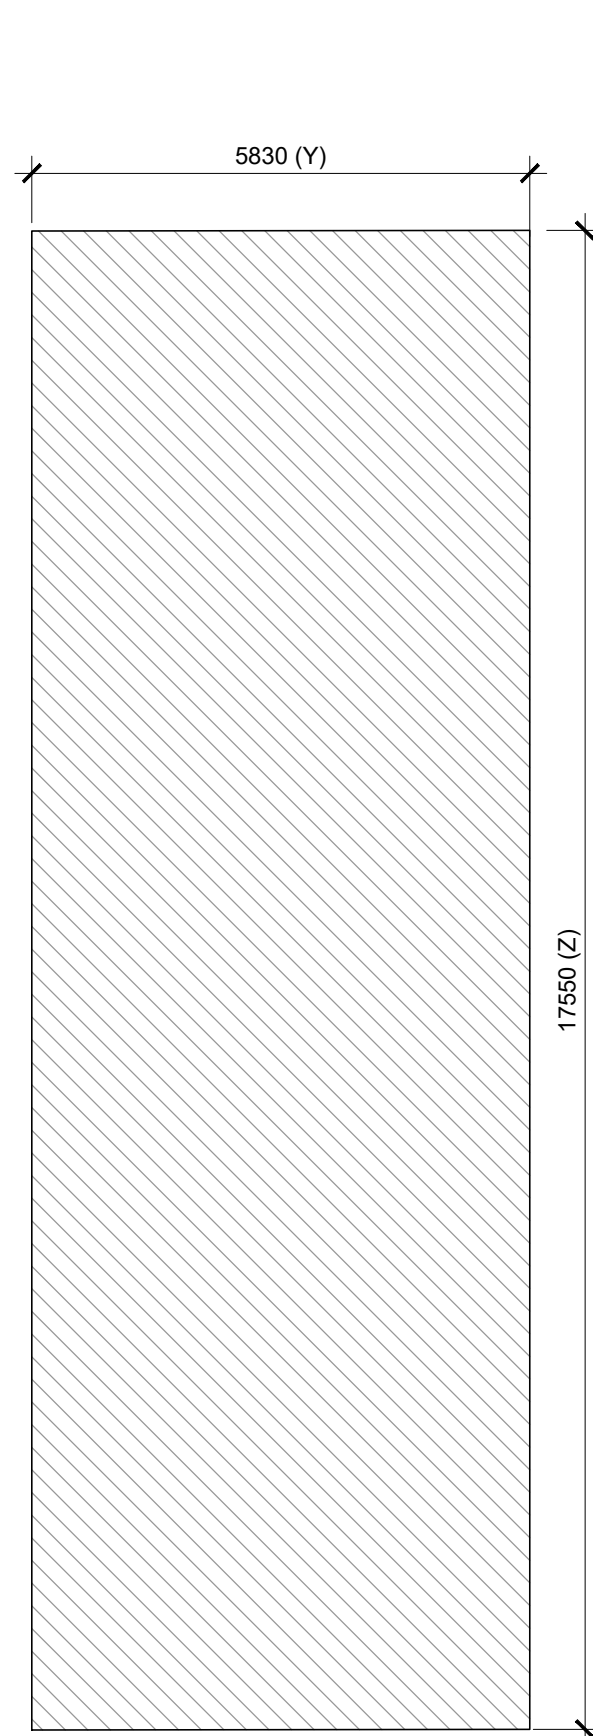
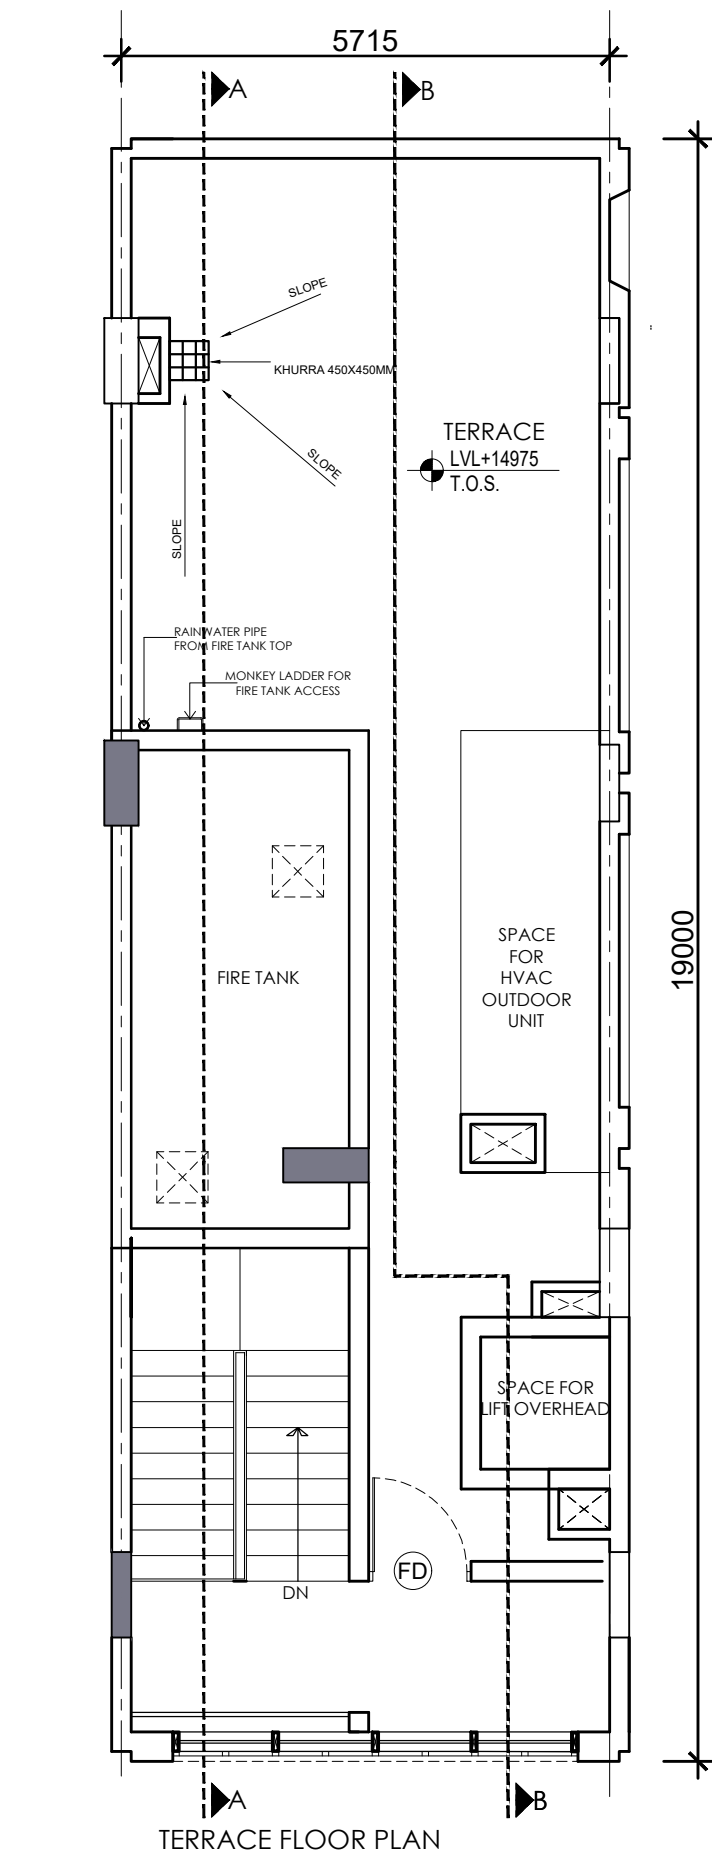
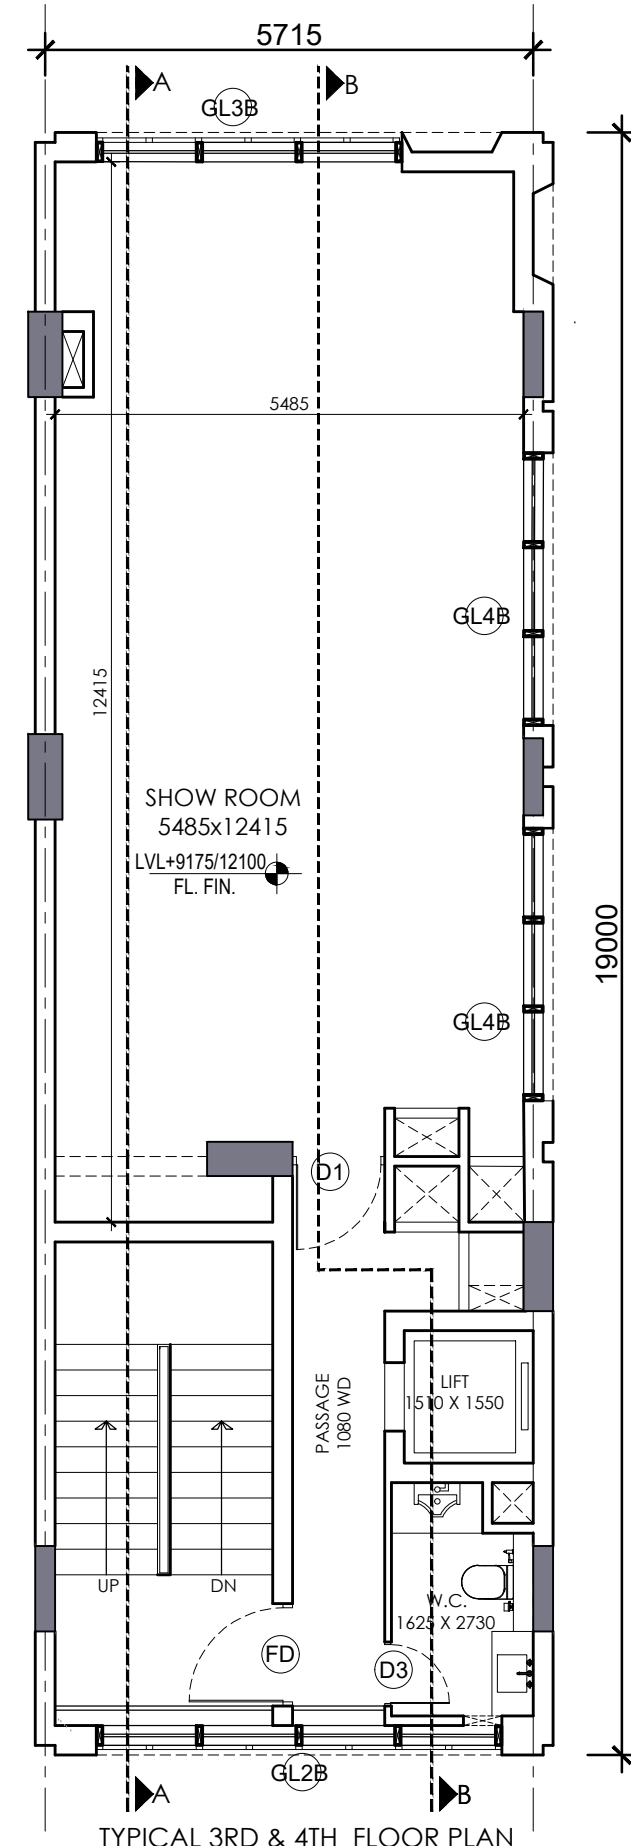
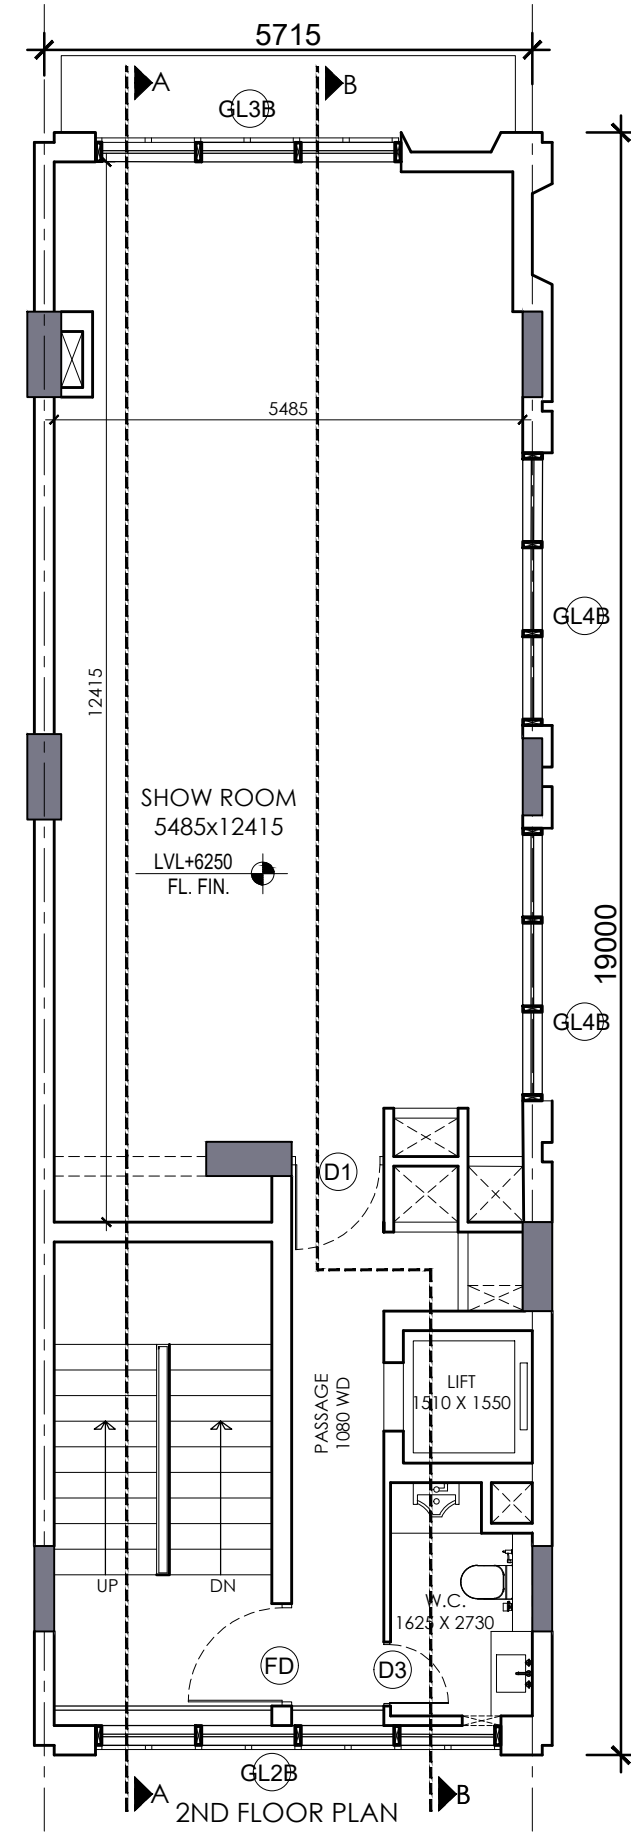
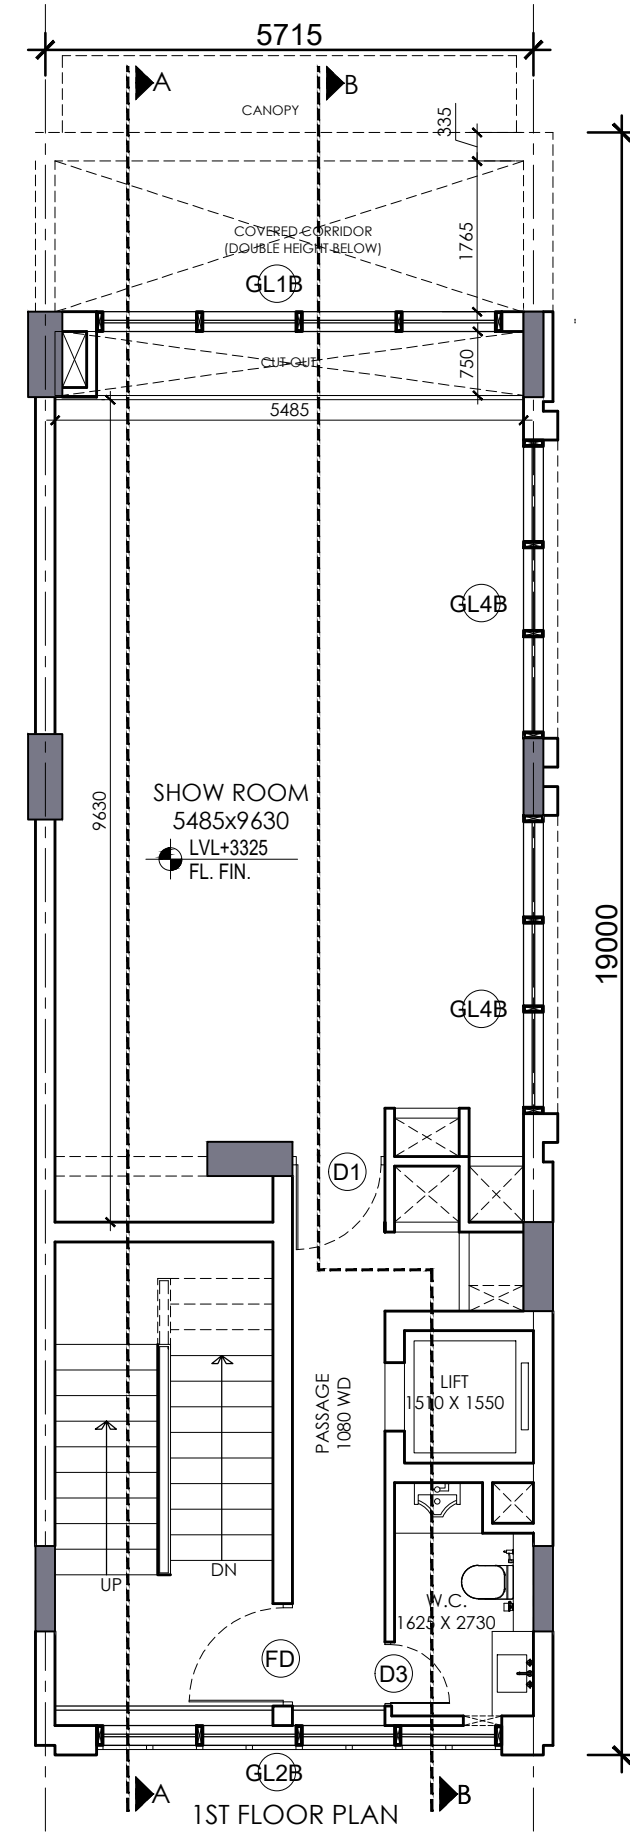
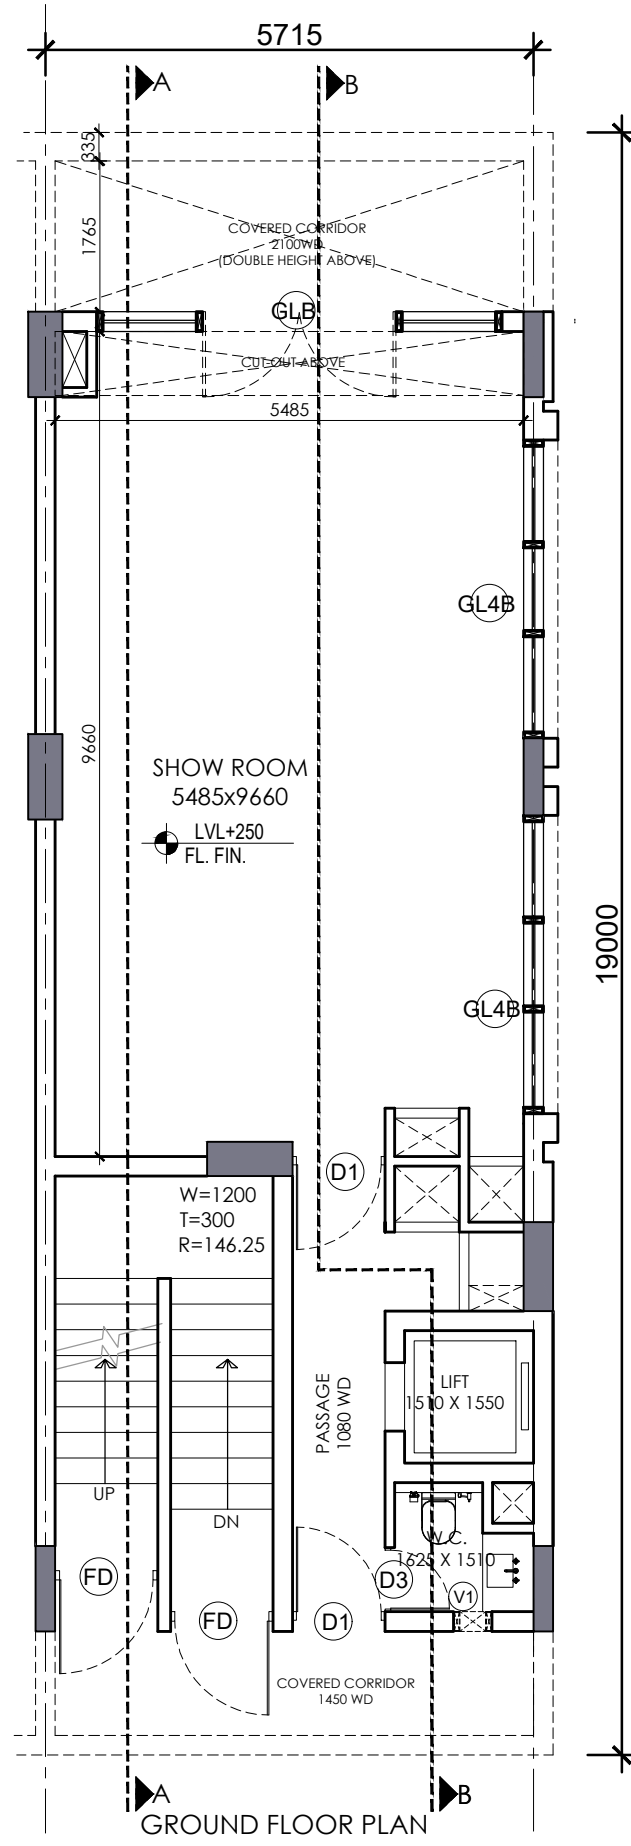


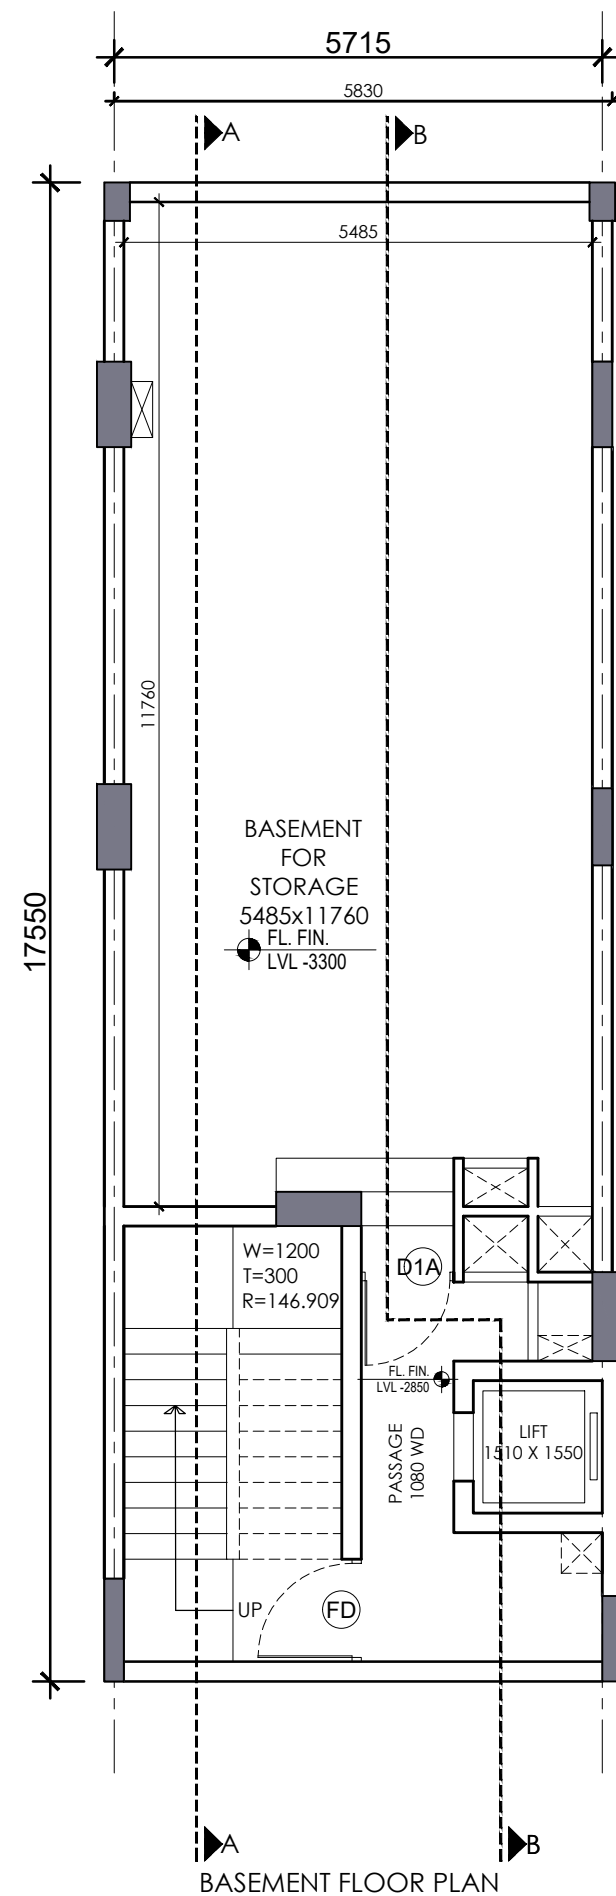

SCHEDULE OF OPENINGS					
S.NO.	TYPE	SIZE	S.L.	L.L.	
1.	D1	1200X2100	00	2100	
2.	D1A	1250X2100	00	2100	
3.	D2	900X2100	00	2100	
4.	D3	750X2100	00	2100	
5.	FD	1200X2100	00	2100	
6.	FD1	925X2000	100	2100	
7.	FD2	755X12000	100	2100	
8.	GLB	4745X AS/ELEVATION			
9.	GL1B	4745X AS/ELEVATION			
10.	GL2B	4745 AS/ELEVATION			
11.	GL3B	3575X AS/ELEVATION			
11.	GL4B	3195X AS/ELEVATION			

FAR AREA DETAIL									
GROUND COVERAGE & GROUND FLOOR FAR (SQ.MT)									
ITEM	WIDTH	X	LENGTH	X	FACTOR	X	NOS	AREA	
X*Y-Z	5.000	X	15.000	X	1	X	1	114.000	
TOTAL BUIL UP AREA (Z)									114.000
TOTAL GROUND COVERAGE & GROUND FLOOR FAR AREA									114.000
FIRST FLOOR AREA DETAIL IN FAR									
ITEM	WIDTH	X	LENGTH	X	FACTOR	X	NOS	AREA	
X*Y-Z	5.000	X	15.000	X	1	X	1	101.400	
TOTAL AREA (Z)									101.400
DEDUCTIONS (D)									
ITEM	WIDTH	X	LENGTH	X	FACTOR	X	NOS	AREA	
D1	2.550	X	5.435	X	1	X	1	13.859	
D2	1.510	X	1.550	X	1	X	1	2.341	
D3	5.485	X	0.750	X	1	X	1	4.114	
TOTAL DEDUCTION AREA (D) =									20.314
TOTAL (Z - D) = FIRST FLOOR FAR AREA									81.087
TOTAL FIRST FLOOR FAR AREA =									81.087
TYPICAL 2ND, 3RD & 4TH FLOOR DETAIL IN FAR									
ITEM	WIDTH	X	LENGTH	X	FACTOR	X	NOS	AREA	
X*Y-Z	5.000	X	15.000	X	1	X	1	114.000	
TOTAL AREA (Z)									114.000
DEDUCTIONS (D)									
ITEM	WIDTH	X	LENGTH	X	FACTOR	X	NOS	AREA	
D1	2.550	X	5.435	X	1	X	1	13.859	
D2	1.510	X	1.550	X	1	X	1	2.341	
TOTAL DEDUCTION AREA (D) =									16.200
TOTAL (Z - D) = TYPICAL FLOOR FAR AREA									97.800
TOTAL TYPICAL 2nd, 3rd & 4th FLOOR FAR AREA =									97.800
MUMTY + LIFT AREA									
ITEM	WIDTH	X	LENGTH	X	FACTOR	X	NOS	AREA	
A	5.000	X	5.200	X	1	X	1	31.200	
B	2.895	X	6.870	X	1	X	1	19.889	
TOTAL AREA =									51.089
TOTAL MUMTY LIFT NON FAR AREA =									51.089
BASEMENT NON FAR AREA (SQ.MT)									
ITEM	WIDTH	X	LENGTH	X	FACTOR	X	NOS	AREA	
X*Y	5.830	X	17.550	X	1	X	1	102.317	
TOTAL AREA									102.317
BASEMENT NON FAR AREA =									102.317

AREA DETAIL SUMMARY (sq.mt.)		
PLOT AREA	114.000	
PERM. F.A.R. (4.286)	488.604	
PROPOSED F.A.R.	488.487	
BALANCED F.A.R.	0.117	
GROUND COVERAGE	114.000	
FLOORS		
FLOORS	F.A.R.	NON F.A.R.
BASEMENT		102.317
GROUND FLOOR	114.000	
1st FLOOR	81.087	20.314
2nd FLOOR	97.800	16.200
3rd FLOOR	97.800	16.200
4th FLOOR	97.800	16.200
MUMTY & FIRE TANK	0.000	51.089
TOTAL	488.487	222.318

(HITESH SHARMA) STP (M) HQ (P.P.SINGH) CTP(HR) (K. MAKRAND PANDURANG, IAS) DTCP(HR)

(HITENDER SINGH) ARCHITECT(HQ) (DINESH KUMAR) SD(HQ)

KEY PLAN

BLOCK-B & C _ PLOT NO.B01 & C12A

PRINCIPAL ARCHITECT:

ACPL

ACPL Design Ltd

ISO 9001:2015

Architecture
Management
Planning

CLIENT:-

ACTIVE PROMOTERS PVT LTD AND BALALAIKA BUILDERS PRIVATE LIMITED IN COLLABORATION WITH M/S EMMAR MGF LAND LIMITED.

PROJECT:-

COMMERCIAL PLOTTED COLONY ON LAND MEASURING 4.56825 ACRES FALLING IN THE REVENUE ESTATE OF VILLAGE BEGUMPUR KHATOLA, SECTOR 75A GURUGRAM, HARYANA

AUTH. SIGN.

ARCHITECT'S SIGN.

DRAWING TITLE: BLOCK-B & C _ PLOT OF(6x19) 114 SQMT, PLOT NO. : B-01& C-12A

FLOOR PLANS

DRAWING NO. C-102

SCALE: 1 : 100

(HITESH SHARMA) STP (M) HQ (P.P.SINGH) CTP(HR) (K. MAKRAND PANDURANG, IAS) DTCP(HR)

(HITENDER SINGH) ARCHITECT(HQ) (DINESH KUMAR) SD(HQ)

KEY PLAN
BLOCK-B & C _ PLOT NO.B01 & C12A

PRINCIPAL ARCHITECT:

ACPL

ACPL Design Ltd

CLIENT:-

ACTIVE PROMOTERS PVT LTD AND BALALAIKA BUILDERS PRIVATE LIMITED IN COLLABORATION WITH M/S EMMAR MGF LAND LIMITED.

PROJECT:-

COMMERCIAL PLOTTED COLONY ON LAND MEASURING 4.56825 ACRES FALLING IN THE REVENUE ESTATE OF VILLAGE BEGUMPUR KHATOLA, SECTOR 75A GURUGRAM, HARYANA


AUTH. SIGN.

ARCHITECT'S SIGN.

DRAWING TITLE: BLOCK-B & C _ PLOT OF(6x19) 114 SQMT,
PLOT NO. : B-01& C-12A
ELEVATION & SECTIONS

DRAWING NO. C-102.1


SCALE: 1 : 100

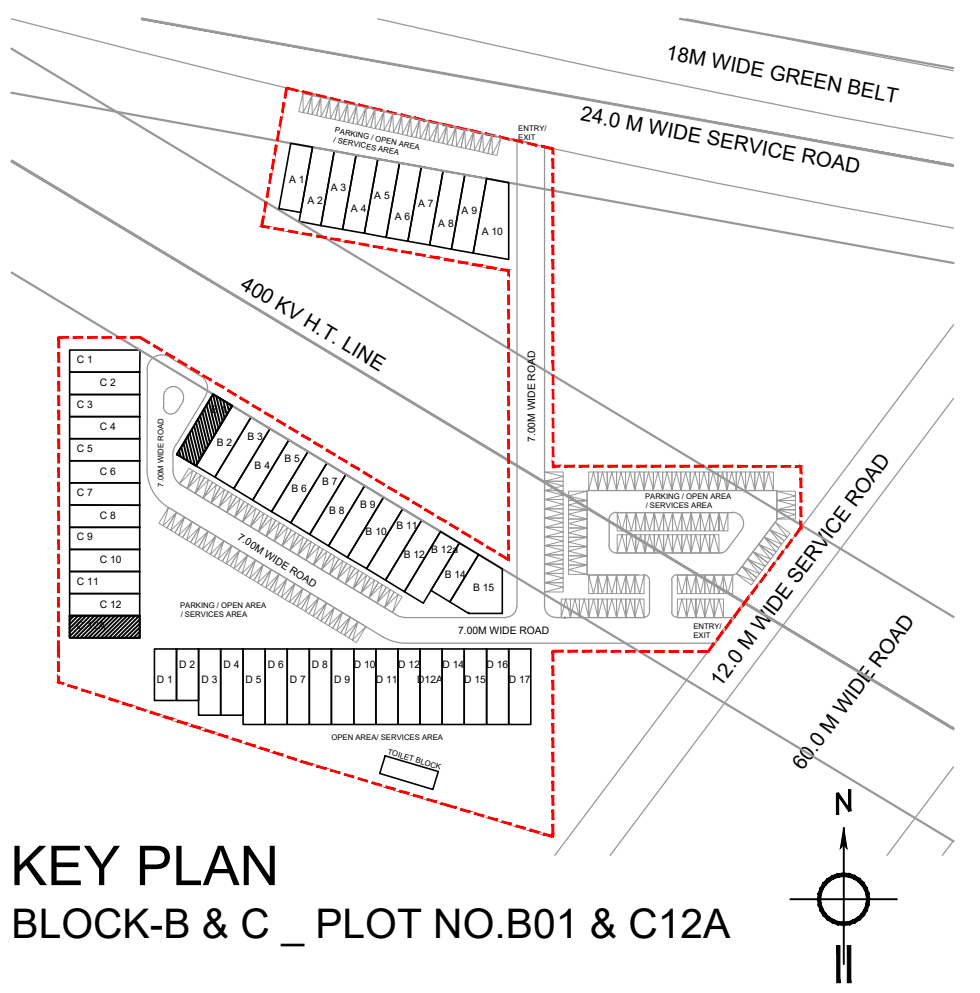

ISO 9001:2015
Architecture
Management
Planning

E-24 South Extension - I
New Delhi 110045, India
T: +91 11 26822195
+91 11 26446750
E: contact@acplonline.com P: +91 11 26434050


www.acplonline.com

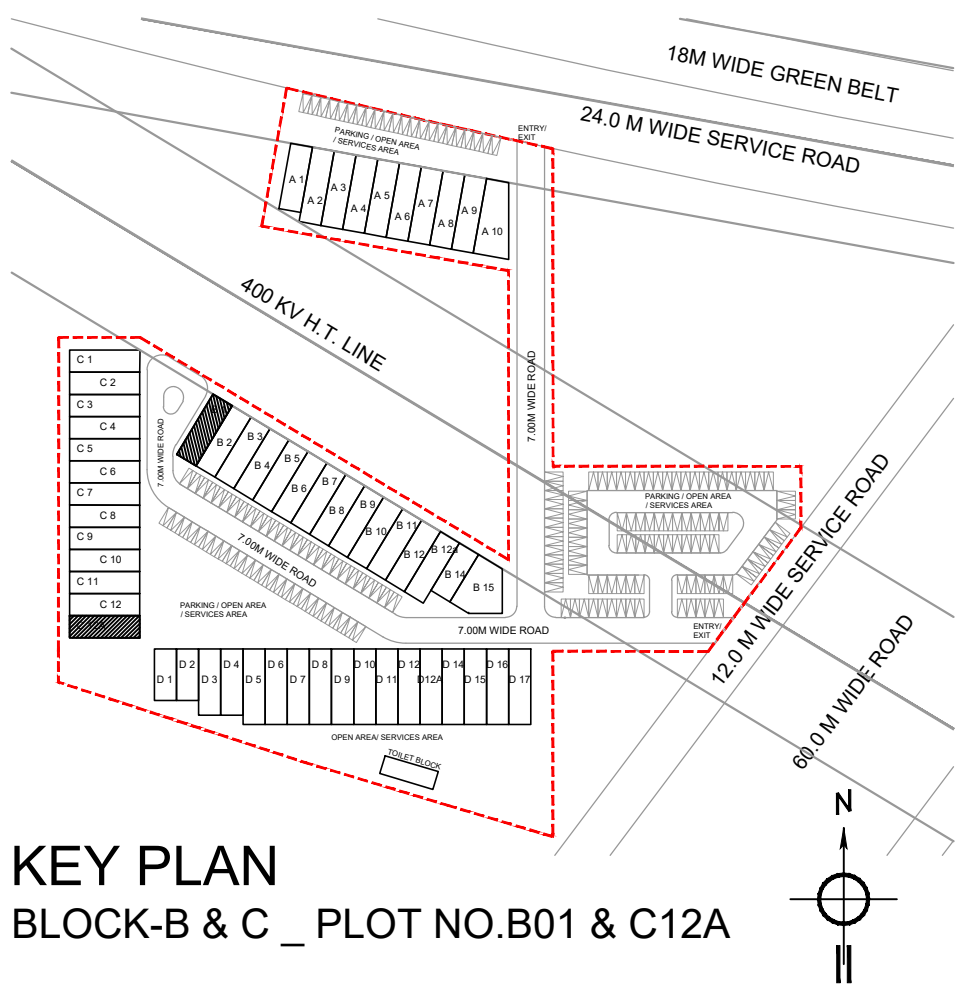

ISO 9001:2015
Architecture
Management
Planning

E-24 South Extension - I
New Delhi 110045, India
T: +91 11 26822195
+91 11 26446750
E: contact@acplonline.com P: +91 11 26434050


www.acplonline.com

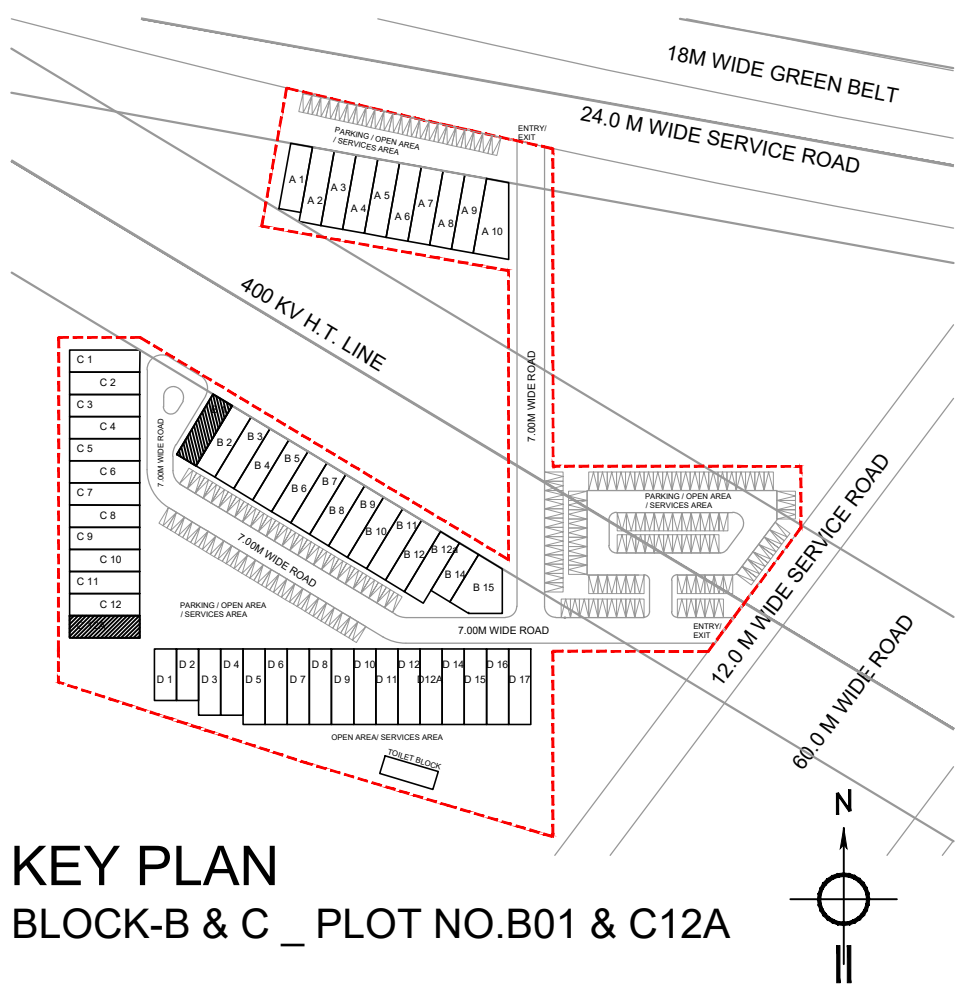

ISO 9001:2015
Architecture
Management
Planning

E-24 South Extension - I
New Delhi 110045, India
T: +91 11 26822195
+91 11 26446750
E: contact@acplonline.com P: +91 11 26434050


www.acplonline.com

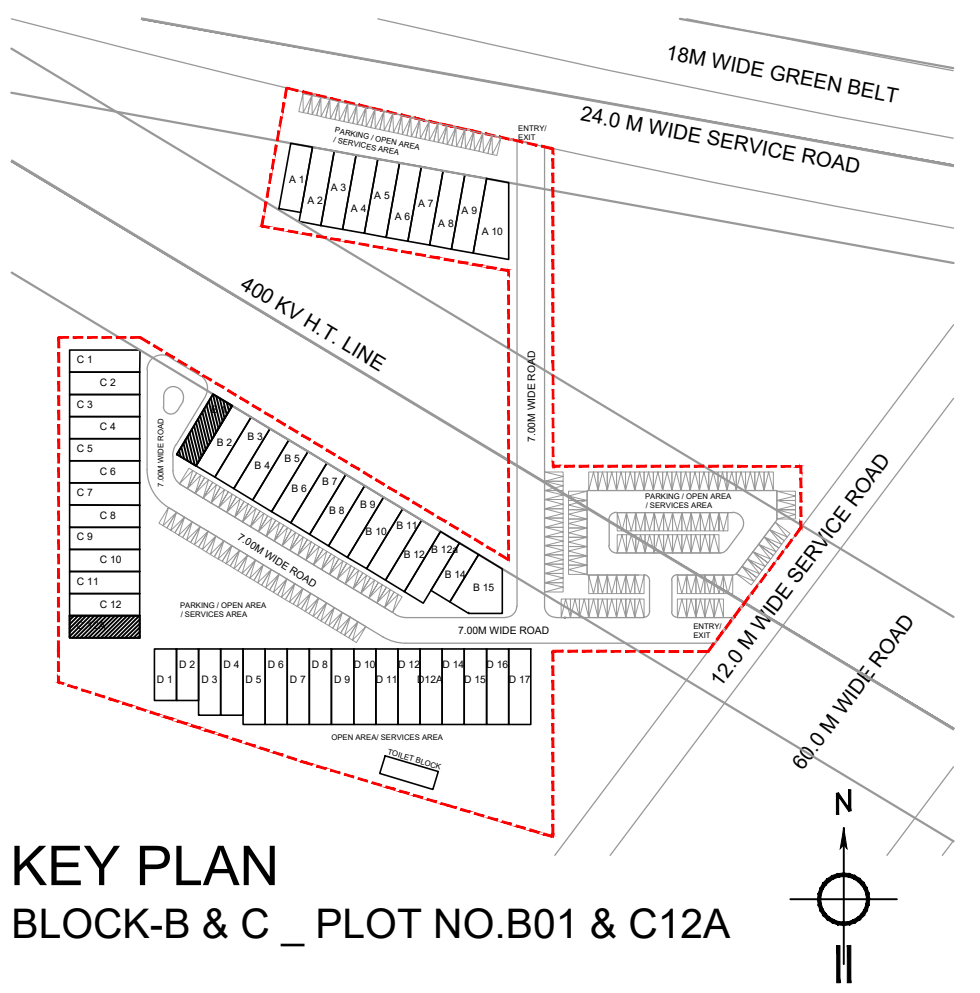

ISO 9001:2015
Architecture
Management
Planning

E-24 South Extension - I
New Delhi 110045, India
T: +91 11 26822195
+91 11 26446750
E: contact@acplonline.com P: +91 11 26434050


www.acplonline.com

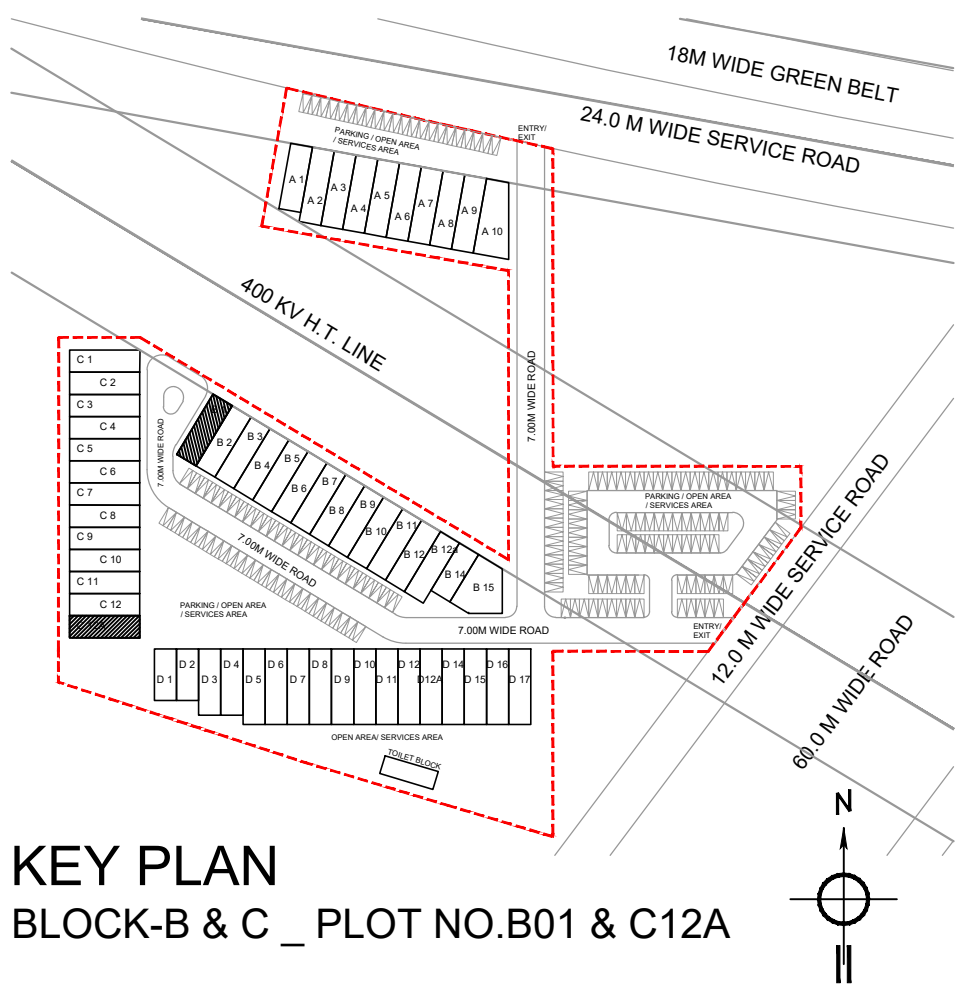

ISO 9001:2015
Architecture
Management
Planning

E-24 South Extension - I
New Delhi 110045, India
T: +91 11 26822195
+91 11 26446750
E: contact@acplonline.com P: +91 11 26434050


www.acplonline.com

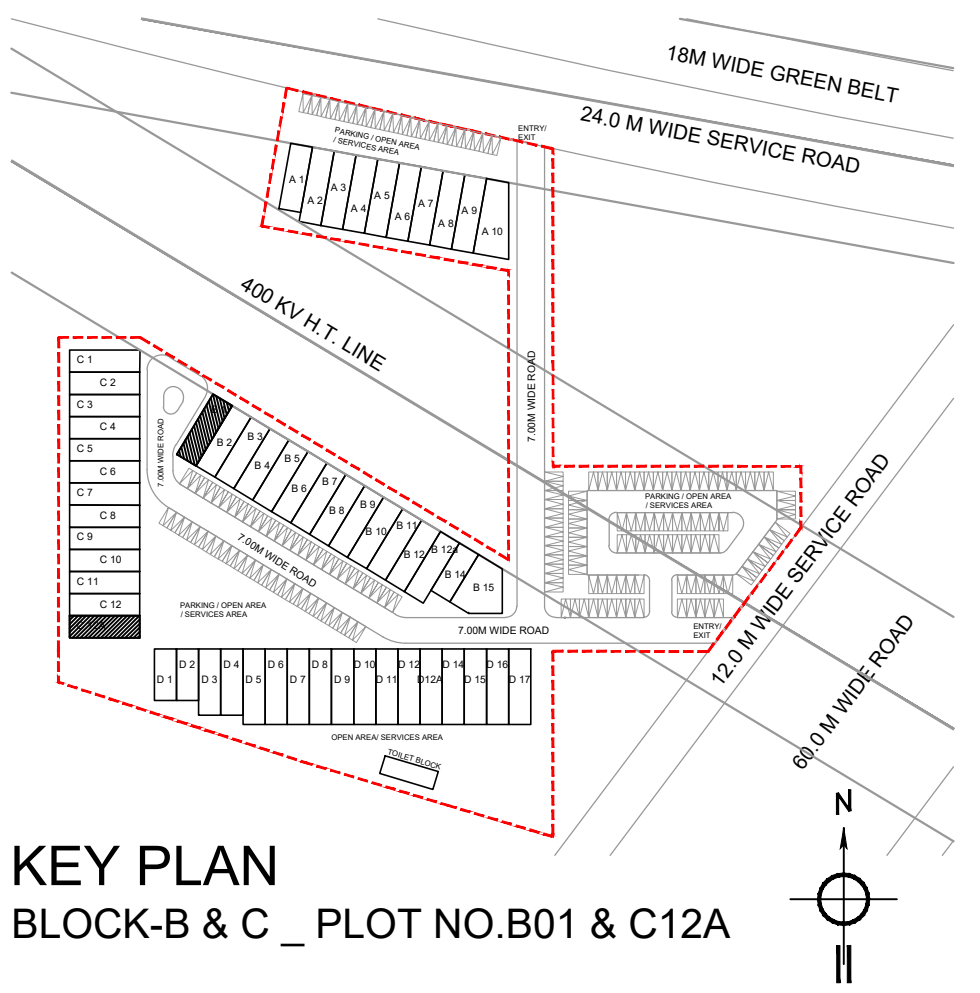

ISO 9001:2015
Architecture
Management
Planning

E-24 South Extension - I
New Delhi 110045, India
T: +91 11 26822195
+91 11 26446750
E: contact@acplonline.com P: +91 11 26434050


www.acplonline.com

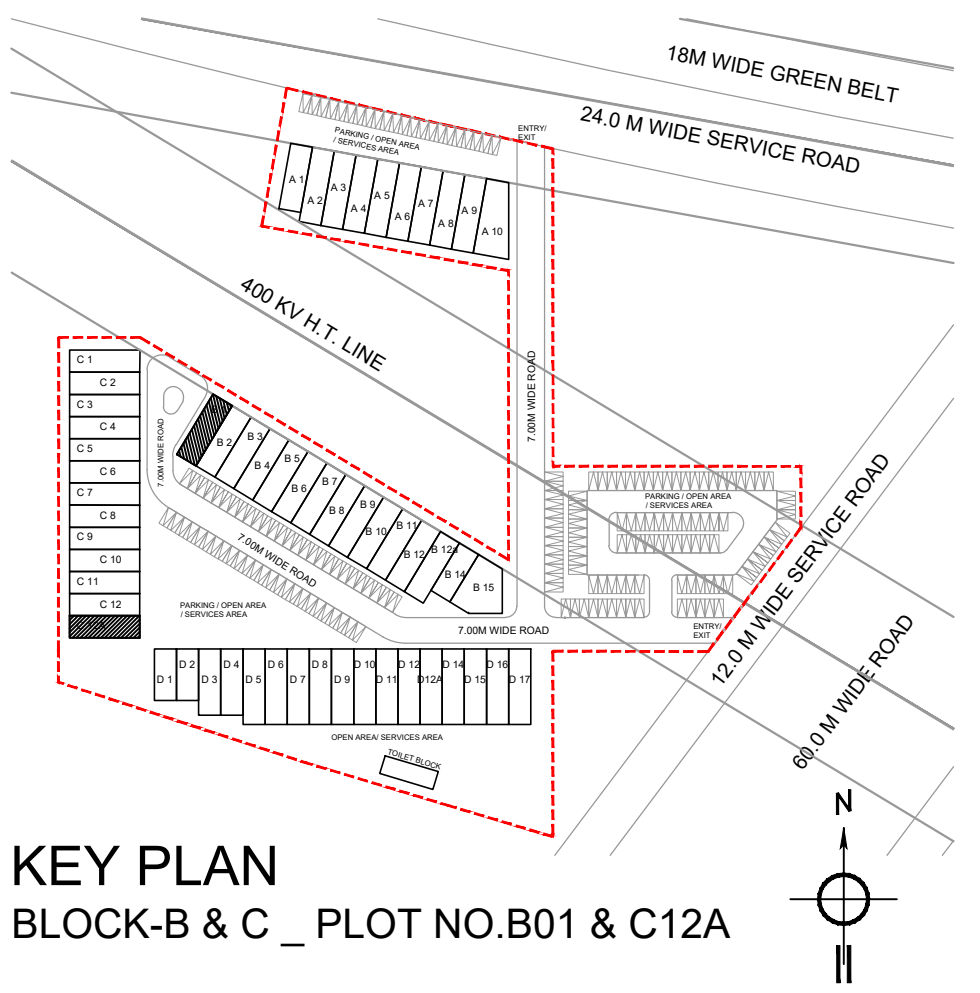

ISO 9001:2015
Architecture
Management
Planning

E-24 South Extension - I
New Delhi 110045, India
T: +91 11 26822195
+91 11 26446750
E: contact@acplonline.com P: +91 11 26434050


www.acplonline.com

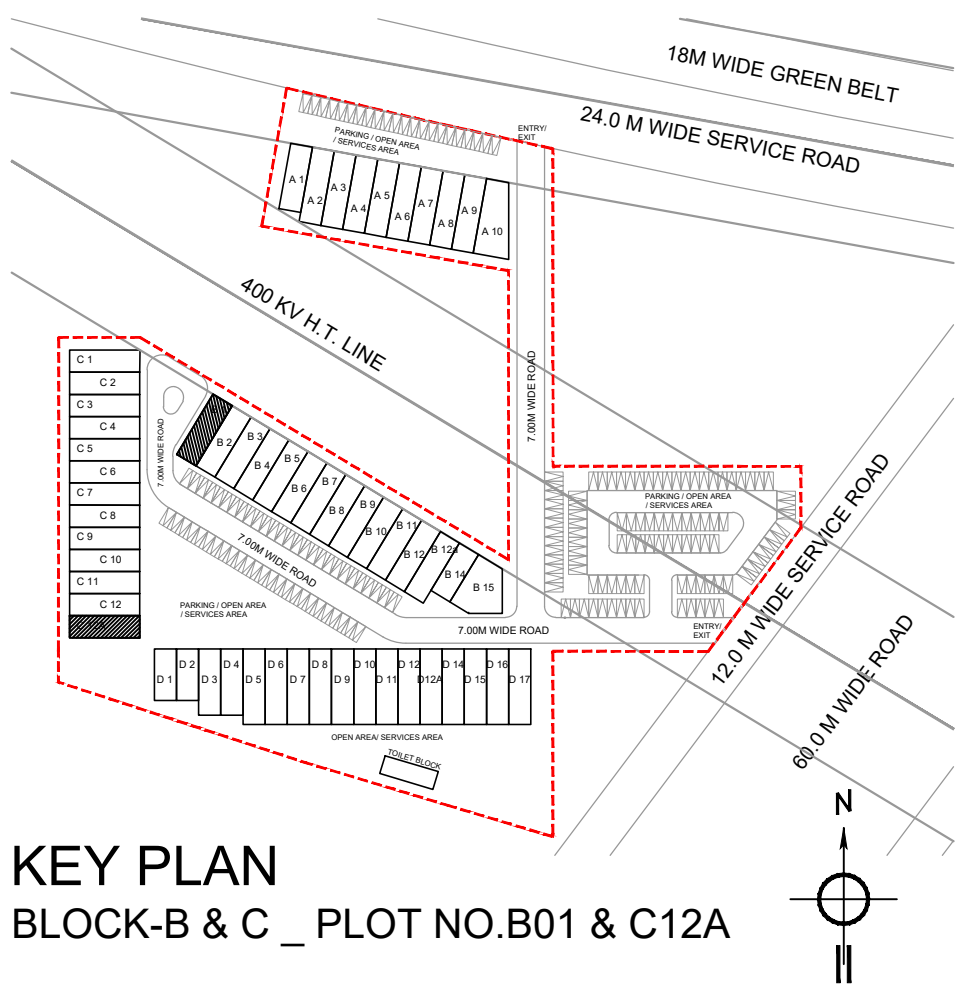

ISO 9001:2015
Architecture
Management
Planning

E-24 South Extension - I
New Delhi 110045, India
T: +91 11 26822195
+91 11 26446750
E: contact@acplonline.com P: +91 11 26434050


www.acplonline.com

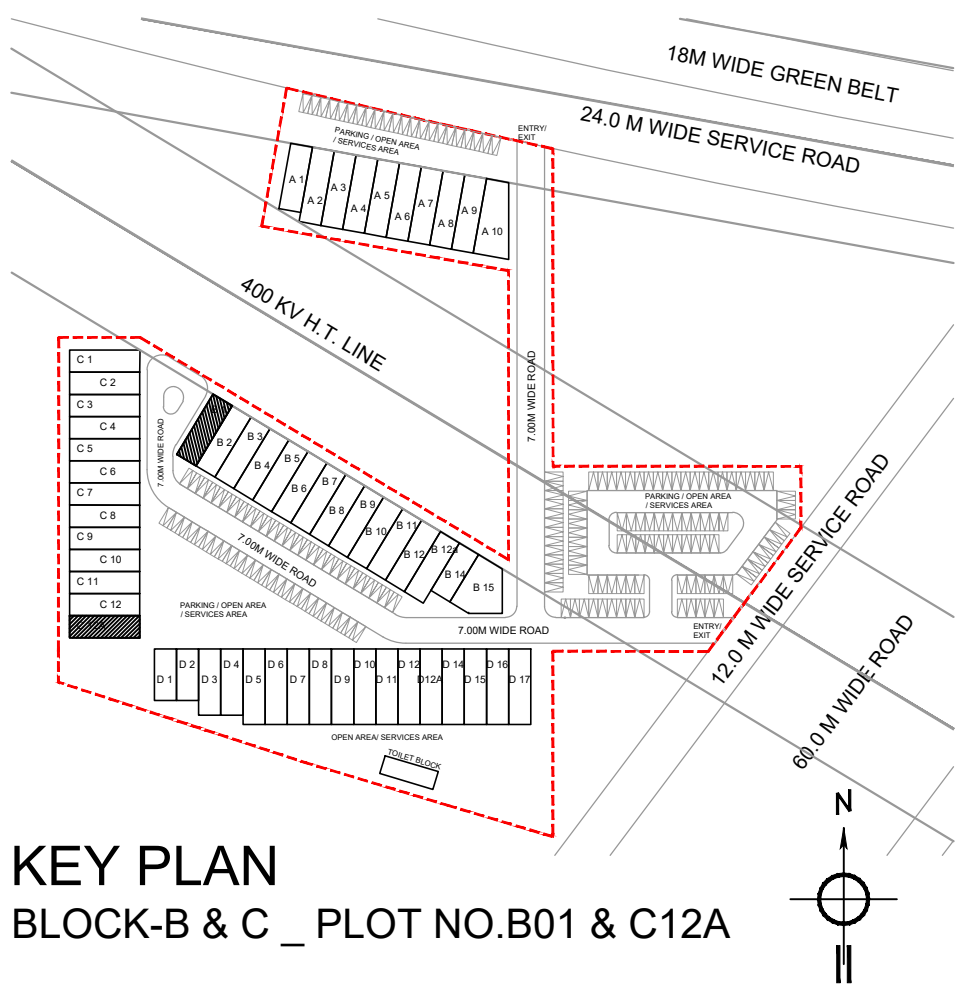

ISO 9001:2015
Architecture
Management
Planning

E-24 South Extension - I
New Delhi 110045, India
T: +91 11 26822195
+91 11 26446750
E: contact@acplonline.com P: +91 11 26434050


www.acplonline.com

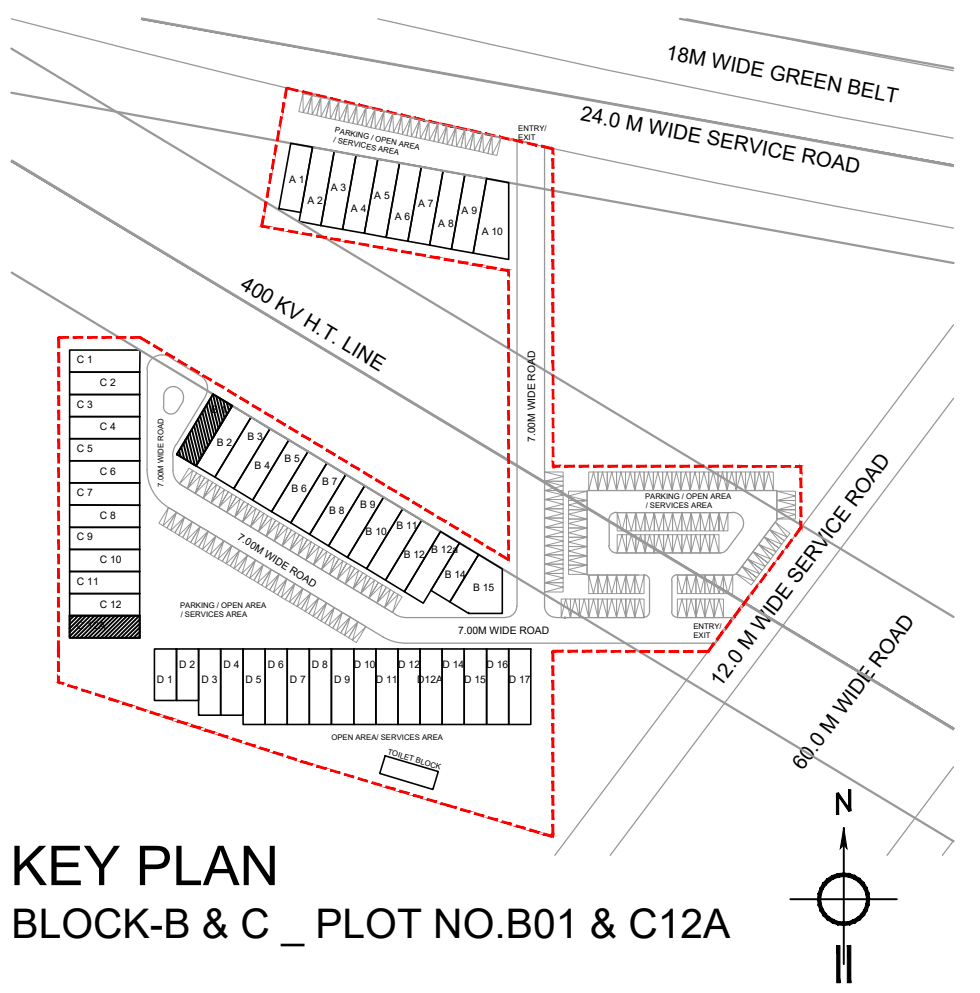

ISO 9001:2015
Architecture
Management
Planning

E-24 South Extension - I
New Delhi 110045, India
T: +91 11 26822195
+91 11 26446750
E: contact@acplonline.com P: +91 11 26434050


www.acplonline.com

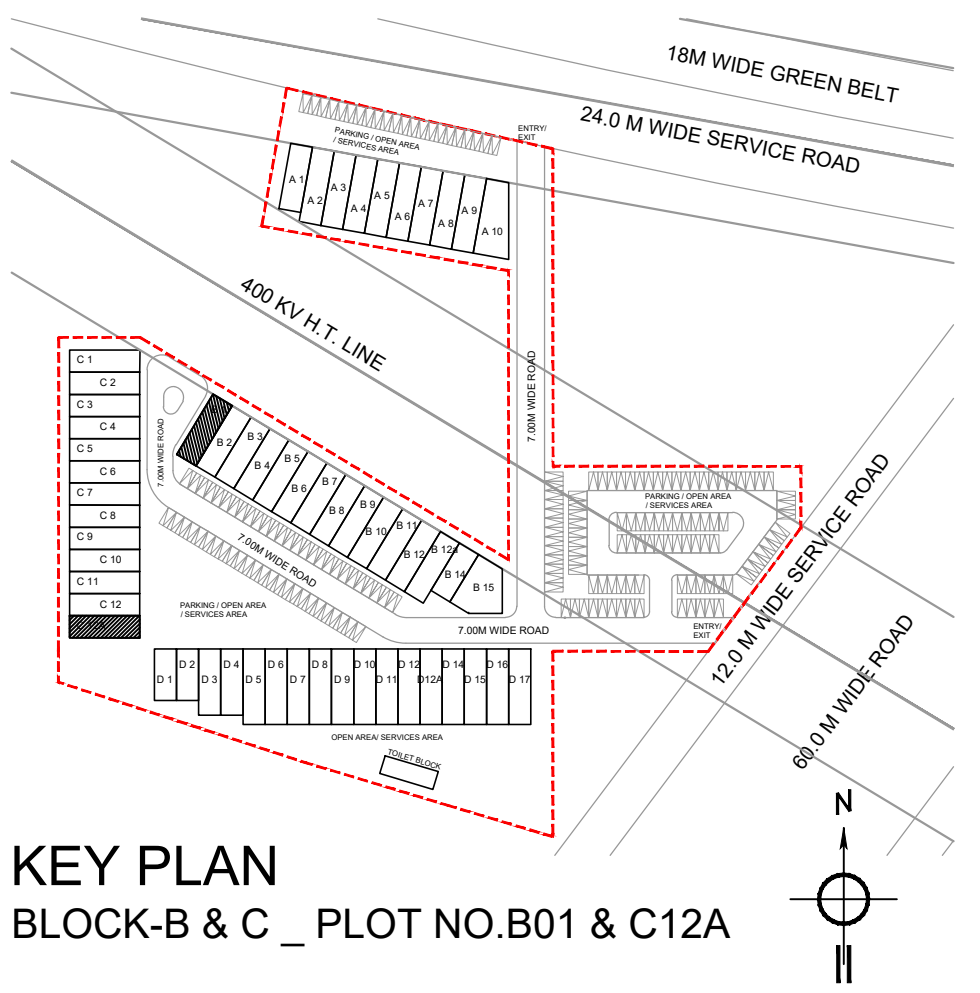

ISO 9001:2015
Architecture
Management
Planning

E-24 South Extension - I
New Delhi 110045, India
T: +91 11 26822195
+91 11 26446750
E: contact@acplonline.com P: +91 11 26434050


www.acplonline.com

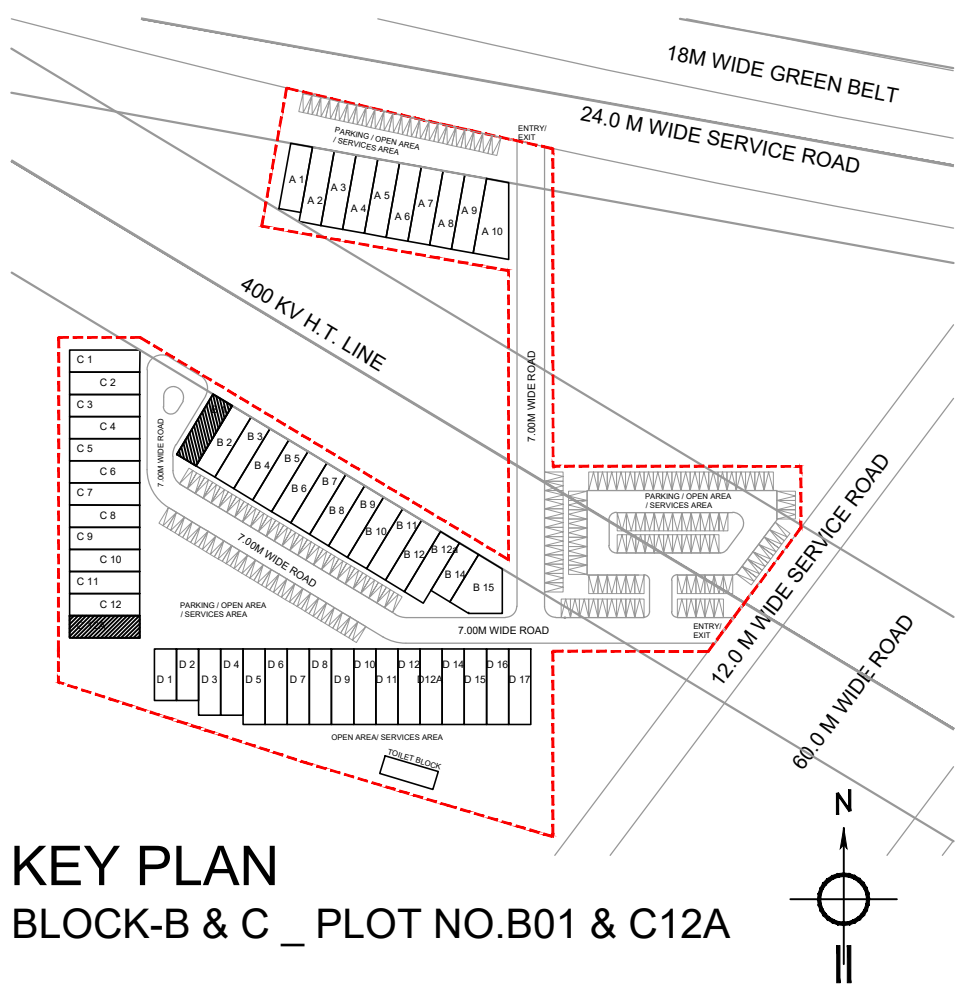

ISO 9001:2015
Architecture
Management
Planning

E-24 South Extension - I
New Delhi 110045, India
T: +91 11 26822195
+91 11 26446750
E: contact@acplonline.com P: +91 11 26434050


www.acplonline.com

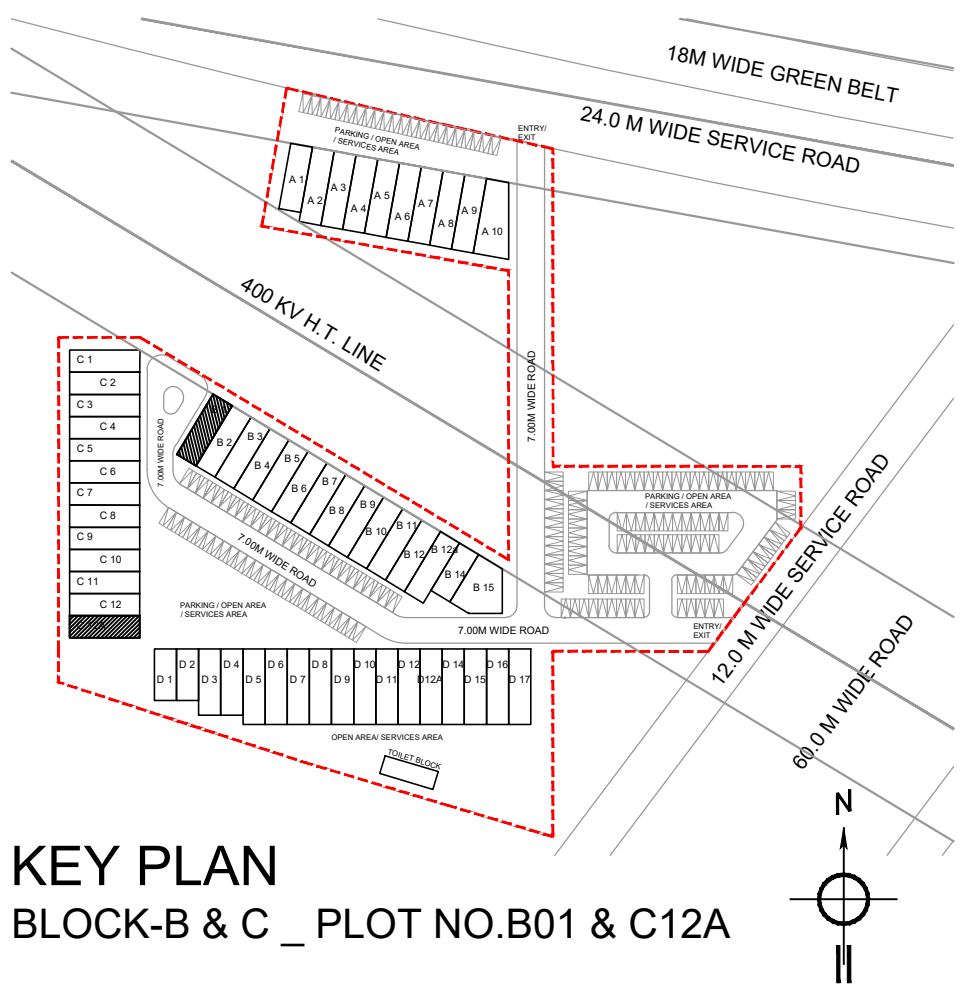

ISO 9001:2015
Architecture
Management
Planning

E-24 South Extension - I
New Delhi 110045, India
T: +91 11 26822195
+91 11 26446750
E: contact@acplonline.com P: +91 11 26434050


www.acplonline.com

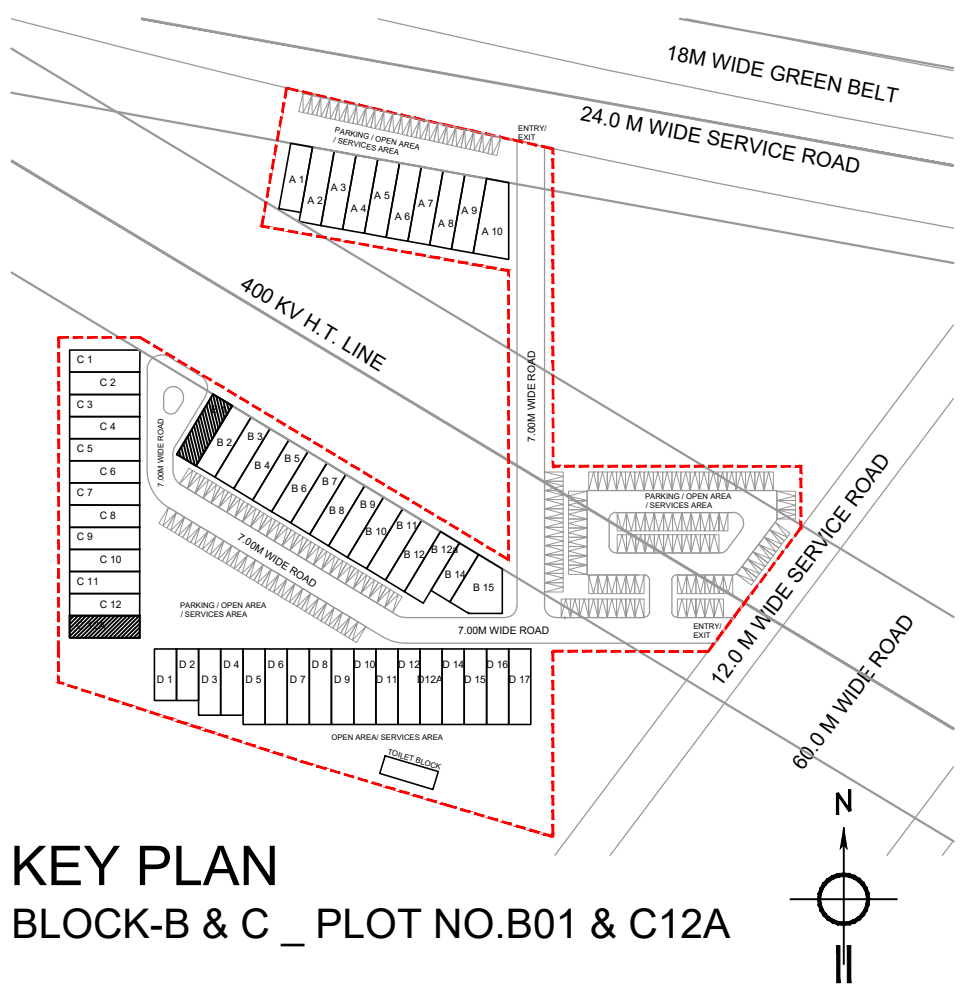

ISO 9001:2015
Architecture
Management
Planning

E-24 South Extension - I
New Delhi 110045, India
T: +91 11 26822195
+91 11 26446750
E: contact@acplonline.com P: +91 11 26434050


www.acplonline.com

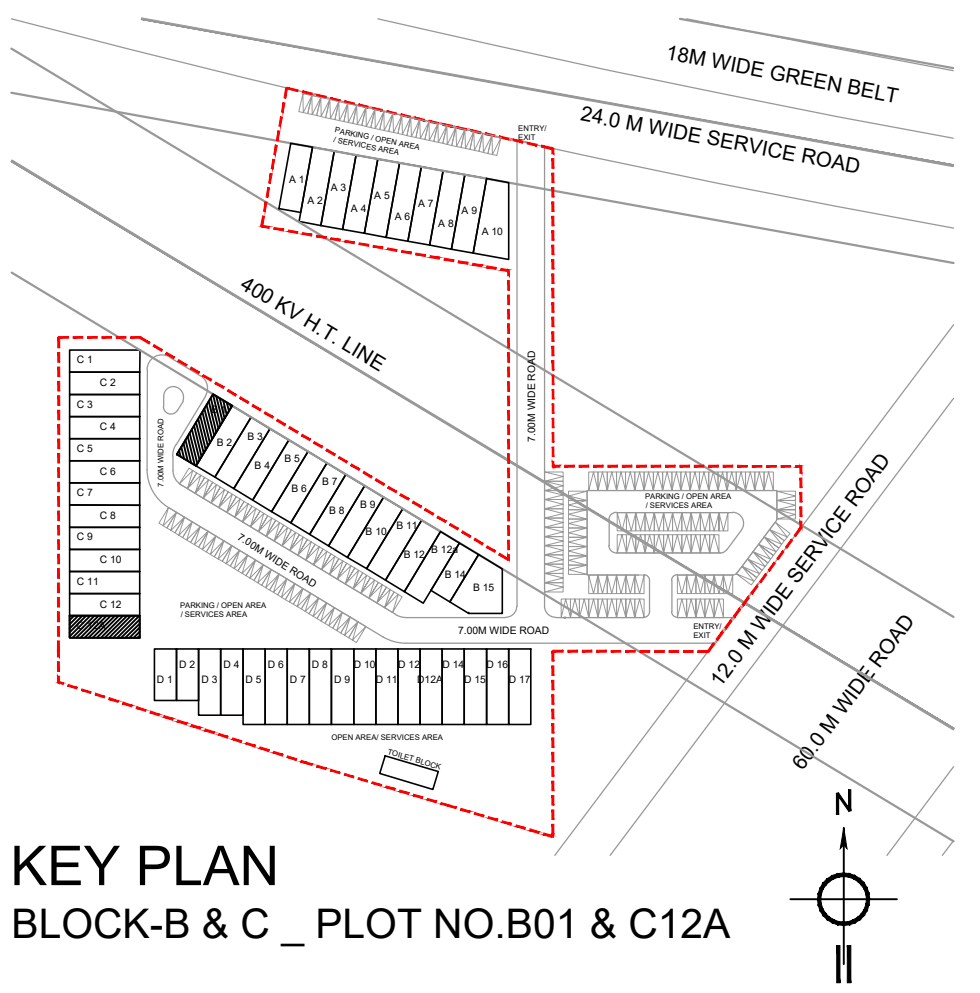

ISO 9001:2015
Architecture
Management
Planning

E-24 South Extension - I
New Delhi 110045, India
T: +91 11 26822195
+91 11 26446750
E: contact@acplonline.com P: +91 11 26434050


www.acplonline.com

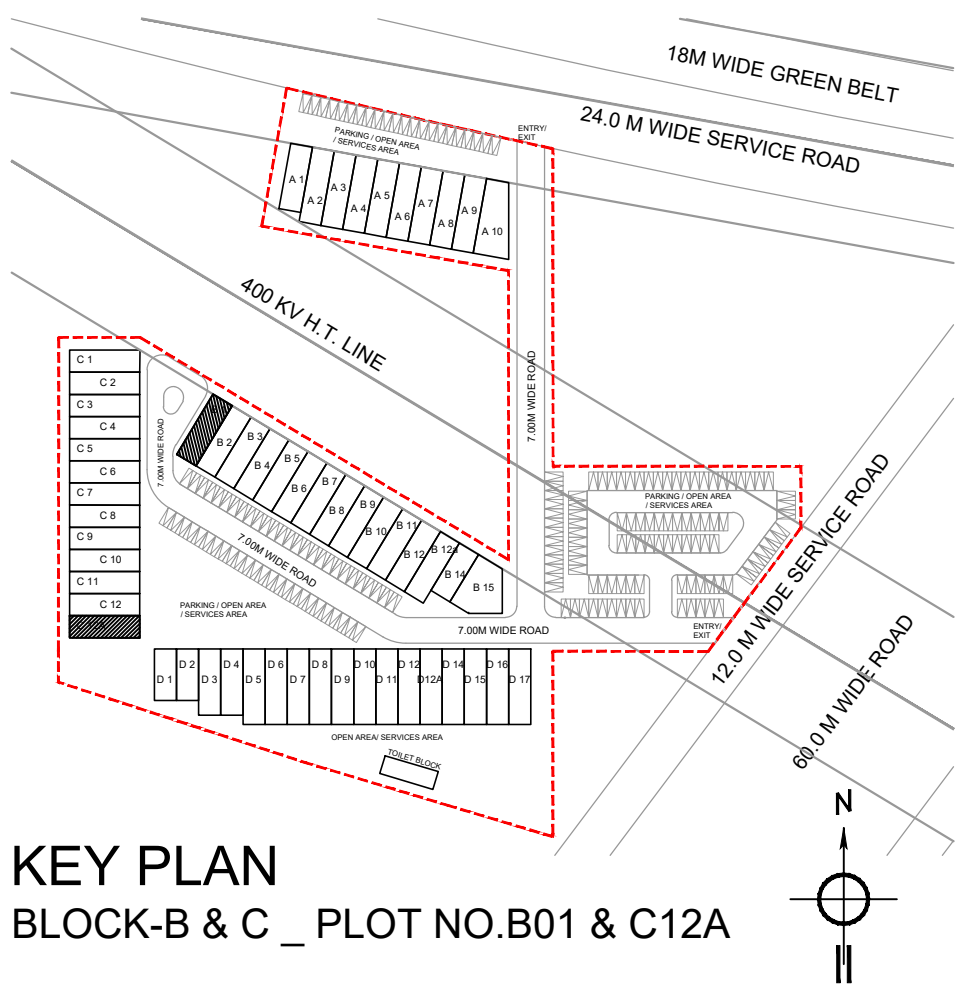

ISO 9001:2015
Architecture
Management
Planning

E-24 South Extension - I
New Delhi 110045, India
T: +91 11 26822195
+91 11 26446750
E: contact@acplonline.com P: +91 11 26434050


www.acplonline.com

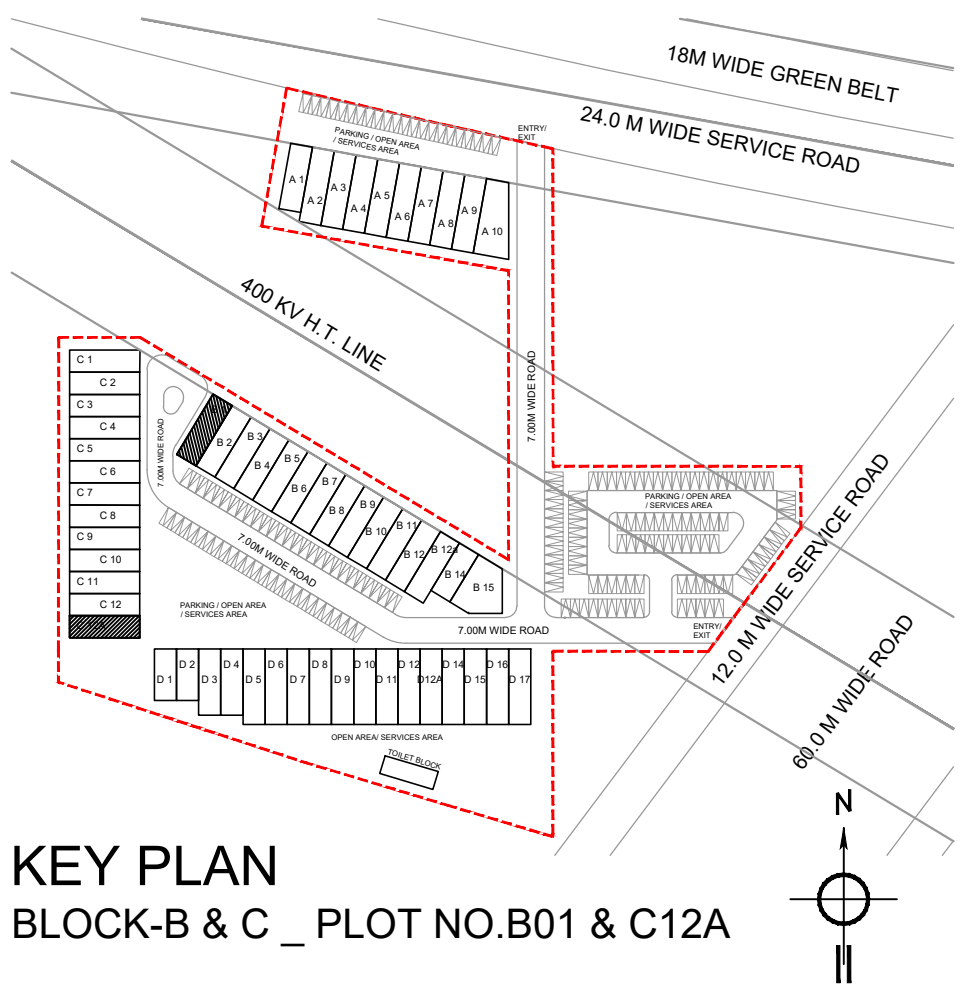

ISO 9001:2015
Architecture
Management
Planning

E-24 South Extension - I
New Delhi 110045, India
T: +91 11 26822195
+91 11 26446750
E: contact@acplonline.com P: +91 11 26434050


www.acplonline.com

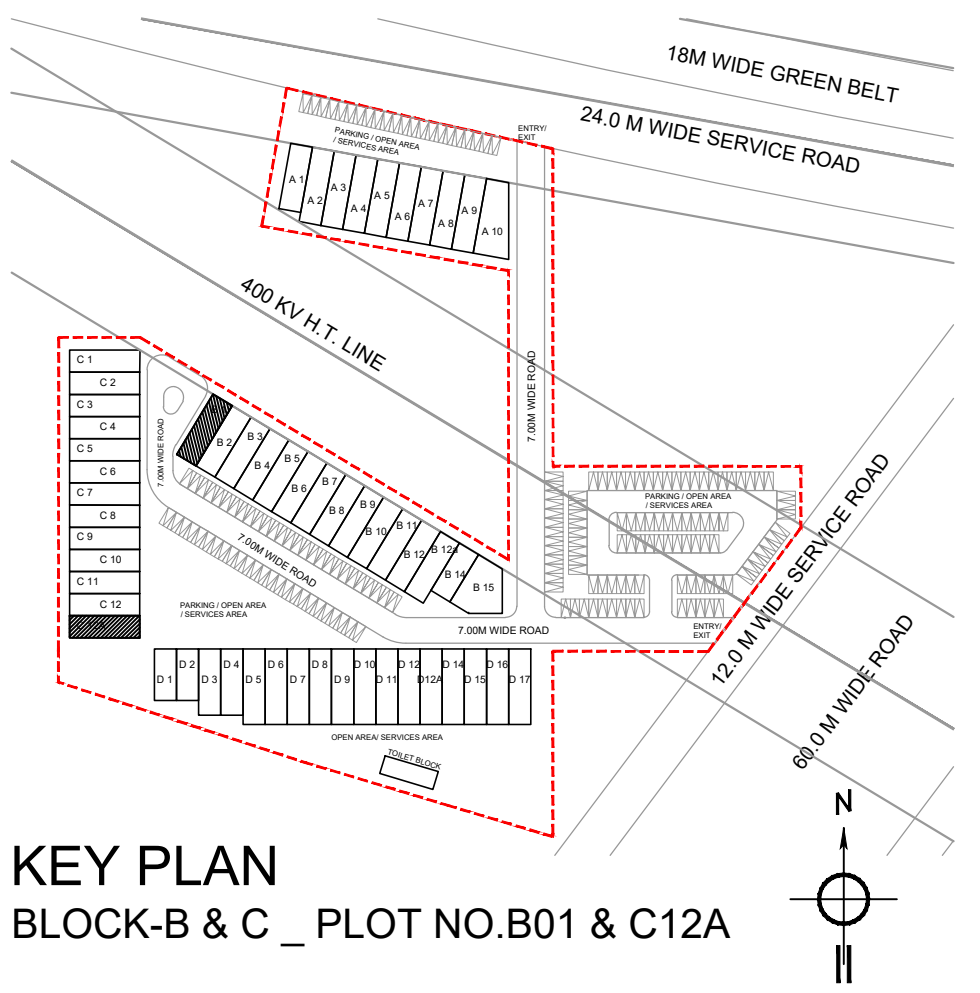

ISO 9001:2015
Architecture
Management
Planning

E-24 South Extension - I
New Delhi 110045, India
T: +91 11 26822195
+91 11 26446750
E: contact@acplonline.com P: +91 11 26434050


www.acplonline.com

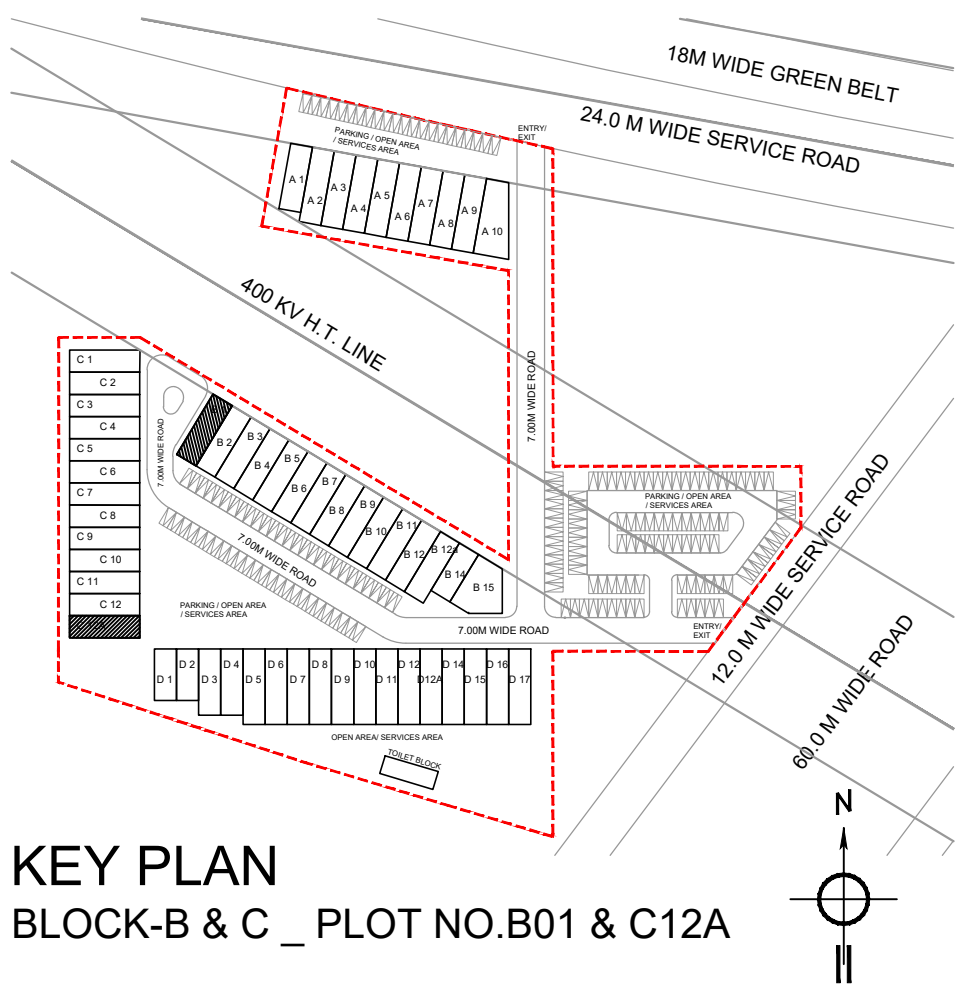

ISO 9001:2015
Architecture
Management
Planning

E-24 South Extension - I
New Delhi 110045, India
T: +91 11 26822195
+91 11 26446750
E: contact@acplonline.com P: +91 11 26434050


www.acplonline.com

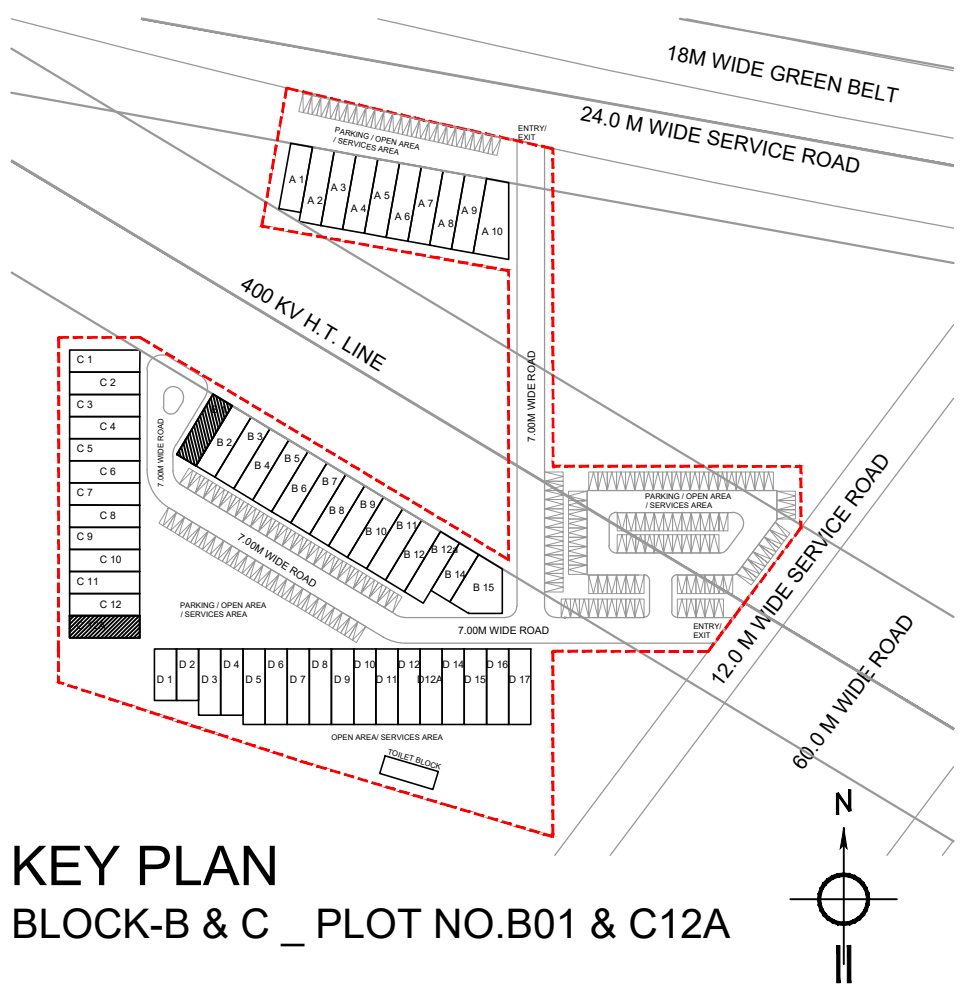

ISO 9001:2015
Architecture
Management
Planning

E-24 South Extension - I
New Delhi 110045, India
T: +91 11 26822195
+91 11 26446750
E: contact@acplonline.com P: +91 11 26434050


www.acplonline.com

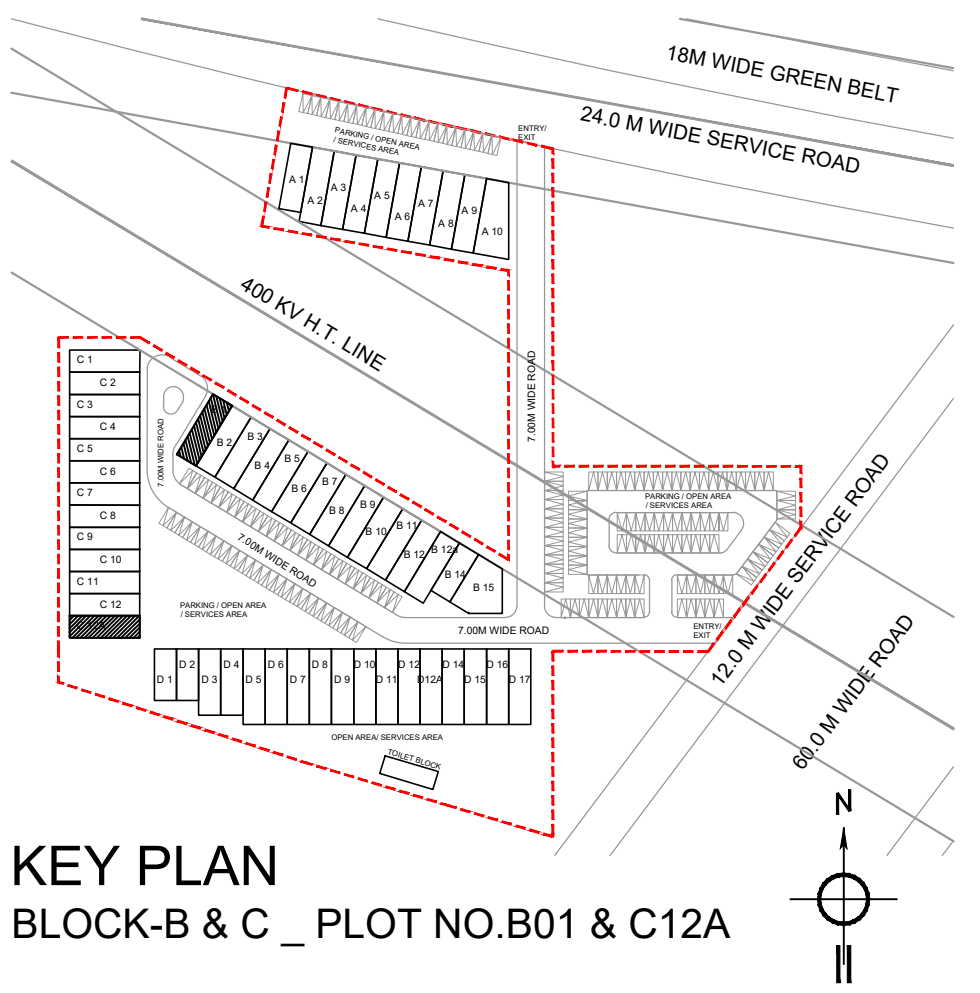

ISO 9001:2015
Architecture
Management
Planning

E-24 South Extension - I
New Delhi 110045, India
T: +91 11 26822195
+91 11 26446750
E: contact@acplonline.com P: +91 11 26434050


www.acplonline.com

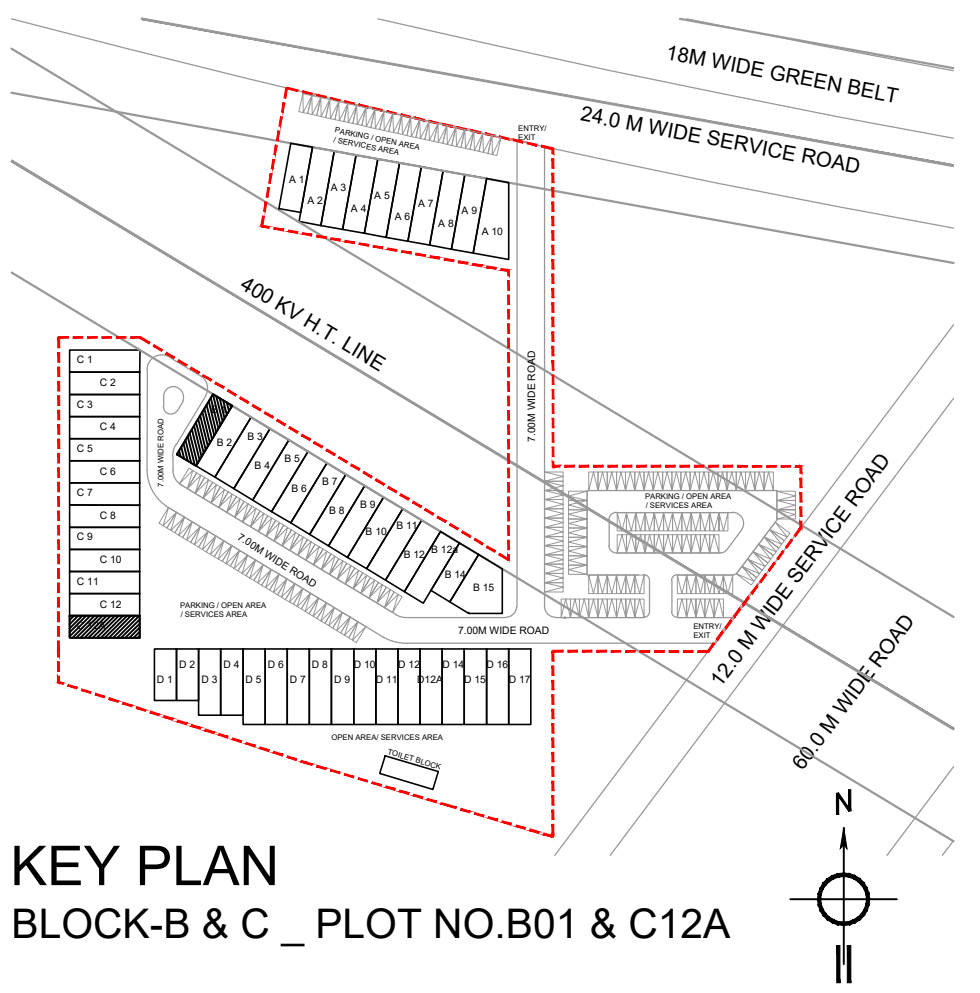

ISO 9001:2015
Architecture
Management
Planning

E-24 South Extension - I
New Delhi 110045, India
T: +91 11 26822195
+91 11 26446750
E: contact@acplonline.com P: +91 11 26434050


www.acplonline.com

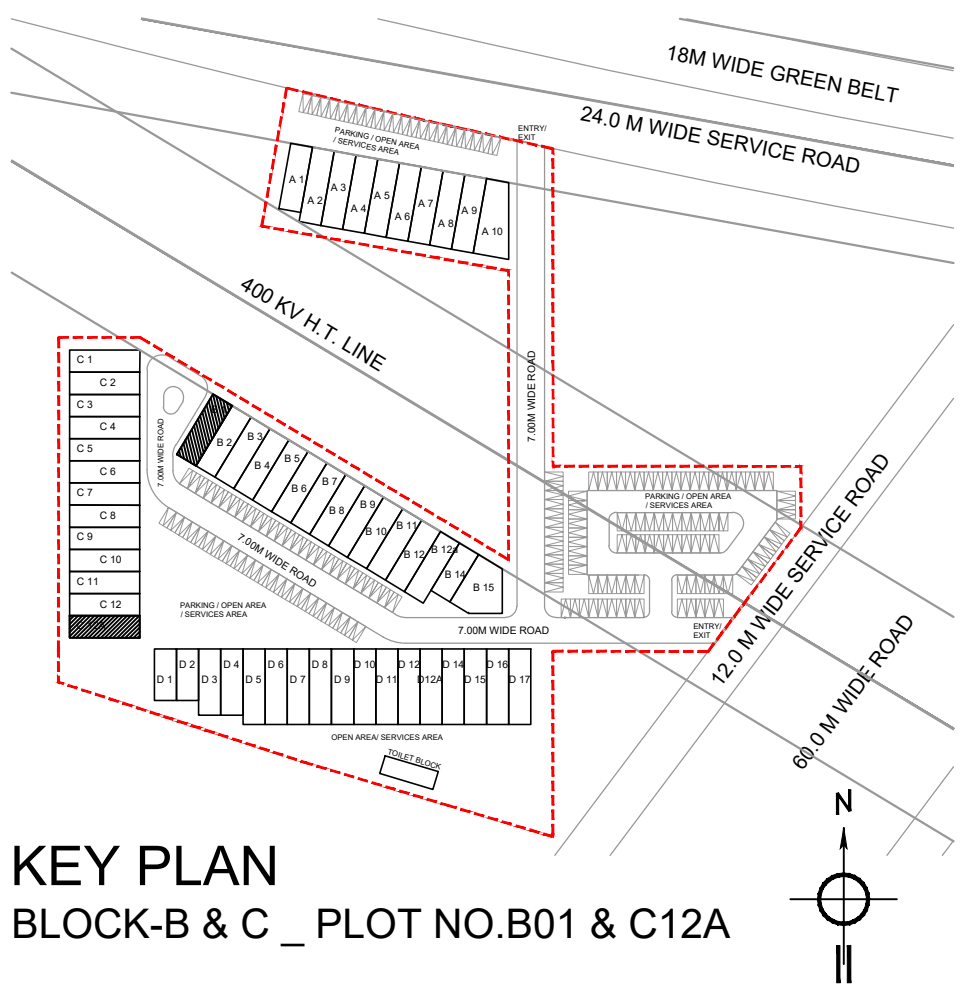

ISO 9001:2015
Architecture
Management
Planning

E-24 South Extension - I
New Delhi 110045, India
T: +91 11 26822195
+91 11 26446750
E: contact@acplonline.com P: +91 11 26434050


www.acplonline.com

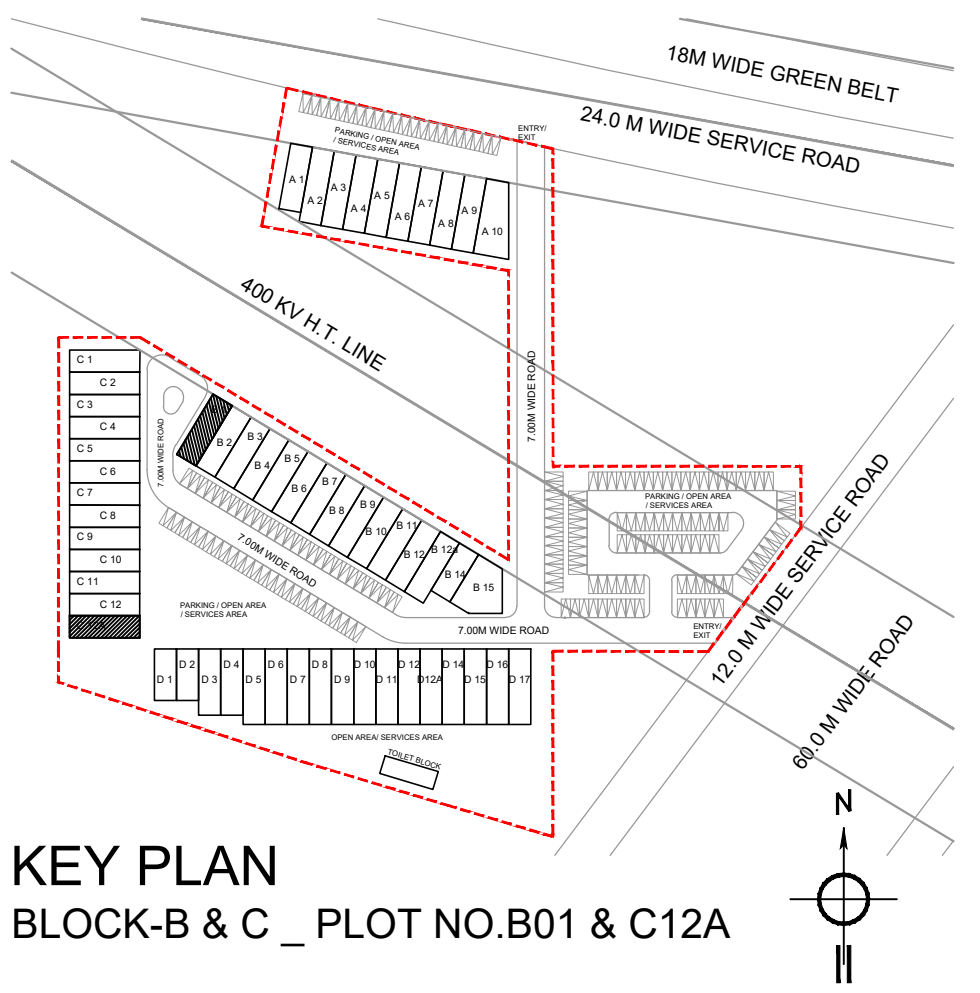

ISO 9001:2015
Architecture
Management
Planning

E-24 South Extension - I
New Delhi 110045, India
T: +91 11 26822195
+91 11 26446750
E: contact@acplonline.com P: +91 11 26434050

www.acplonline.com

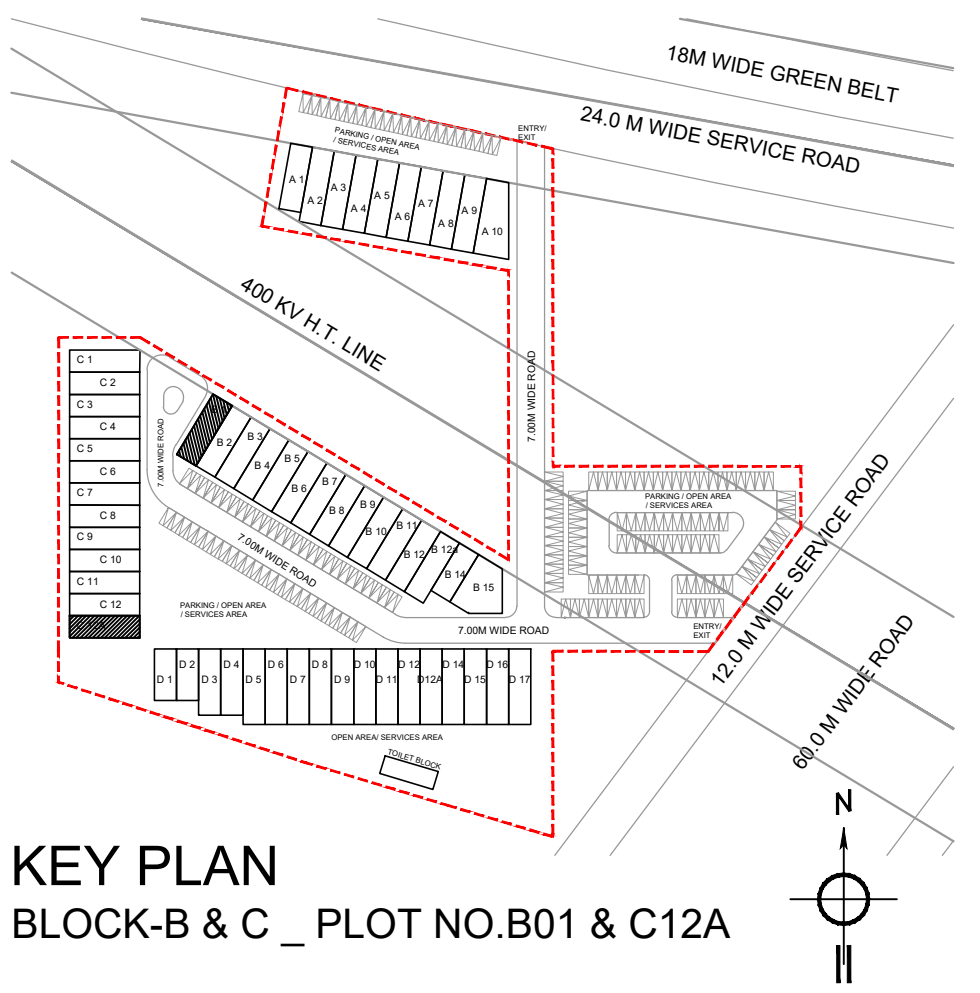

ISO 9001:2015
Architecture
Management
Planning

E-24 South Extension - I
New Delhi 110045, India
T: +91 11 26822195
+91 11 26446750
E: contact@acplonline.com P: +91 11 26434050

www.acplonline.com

