
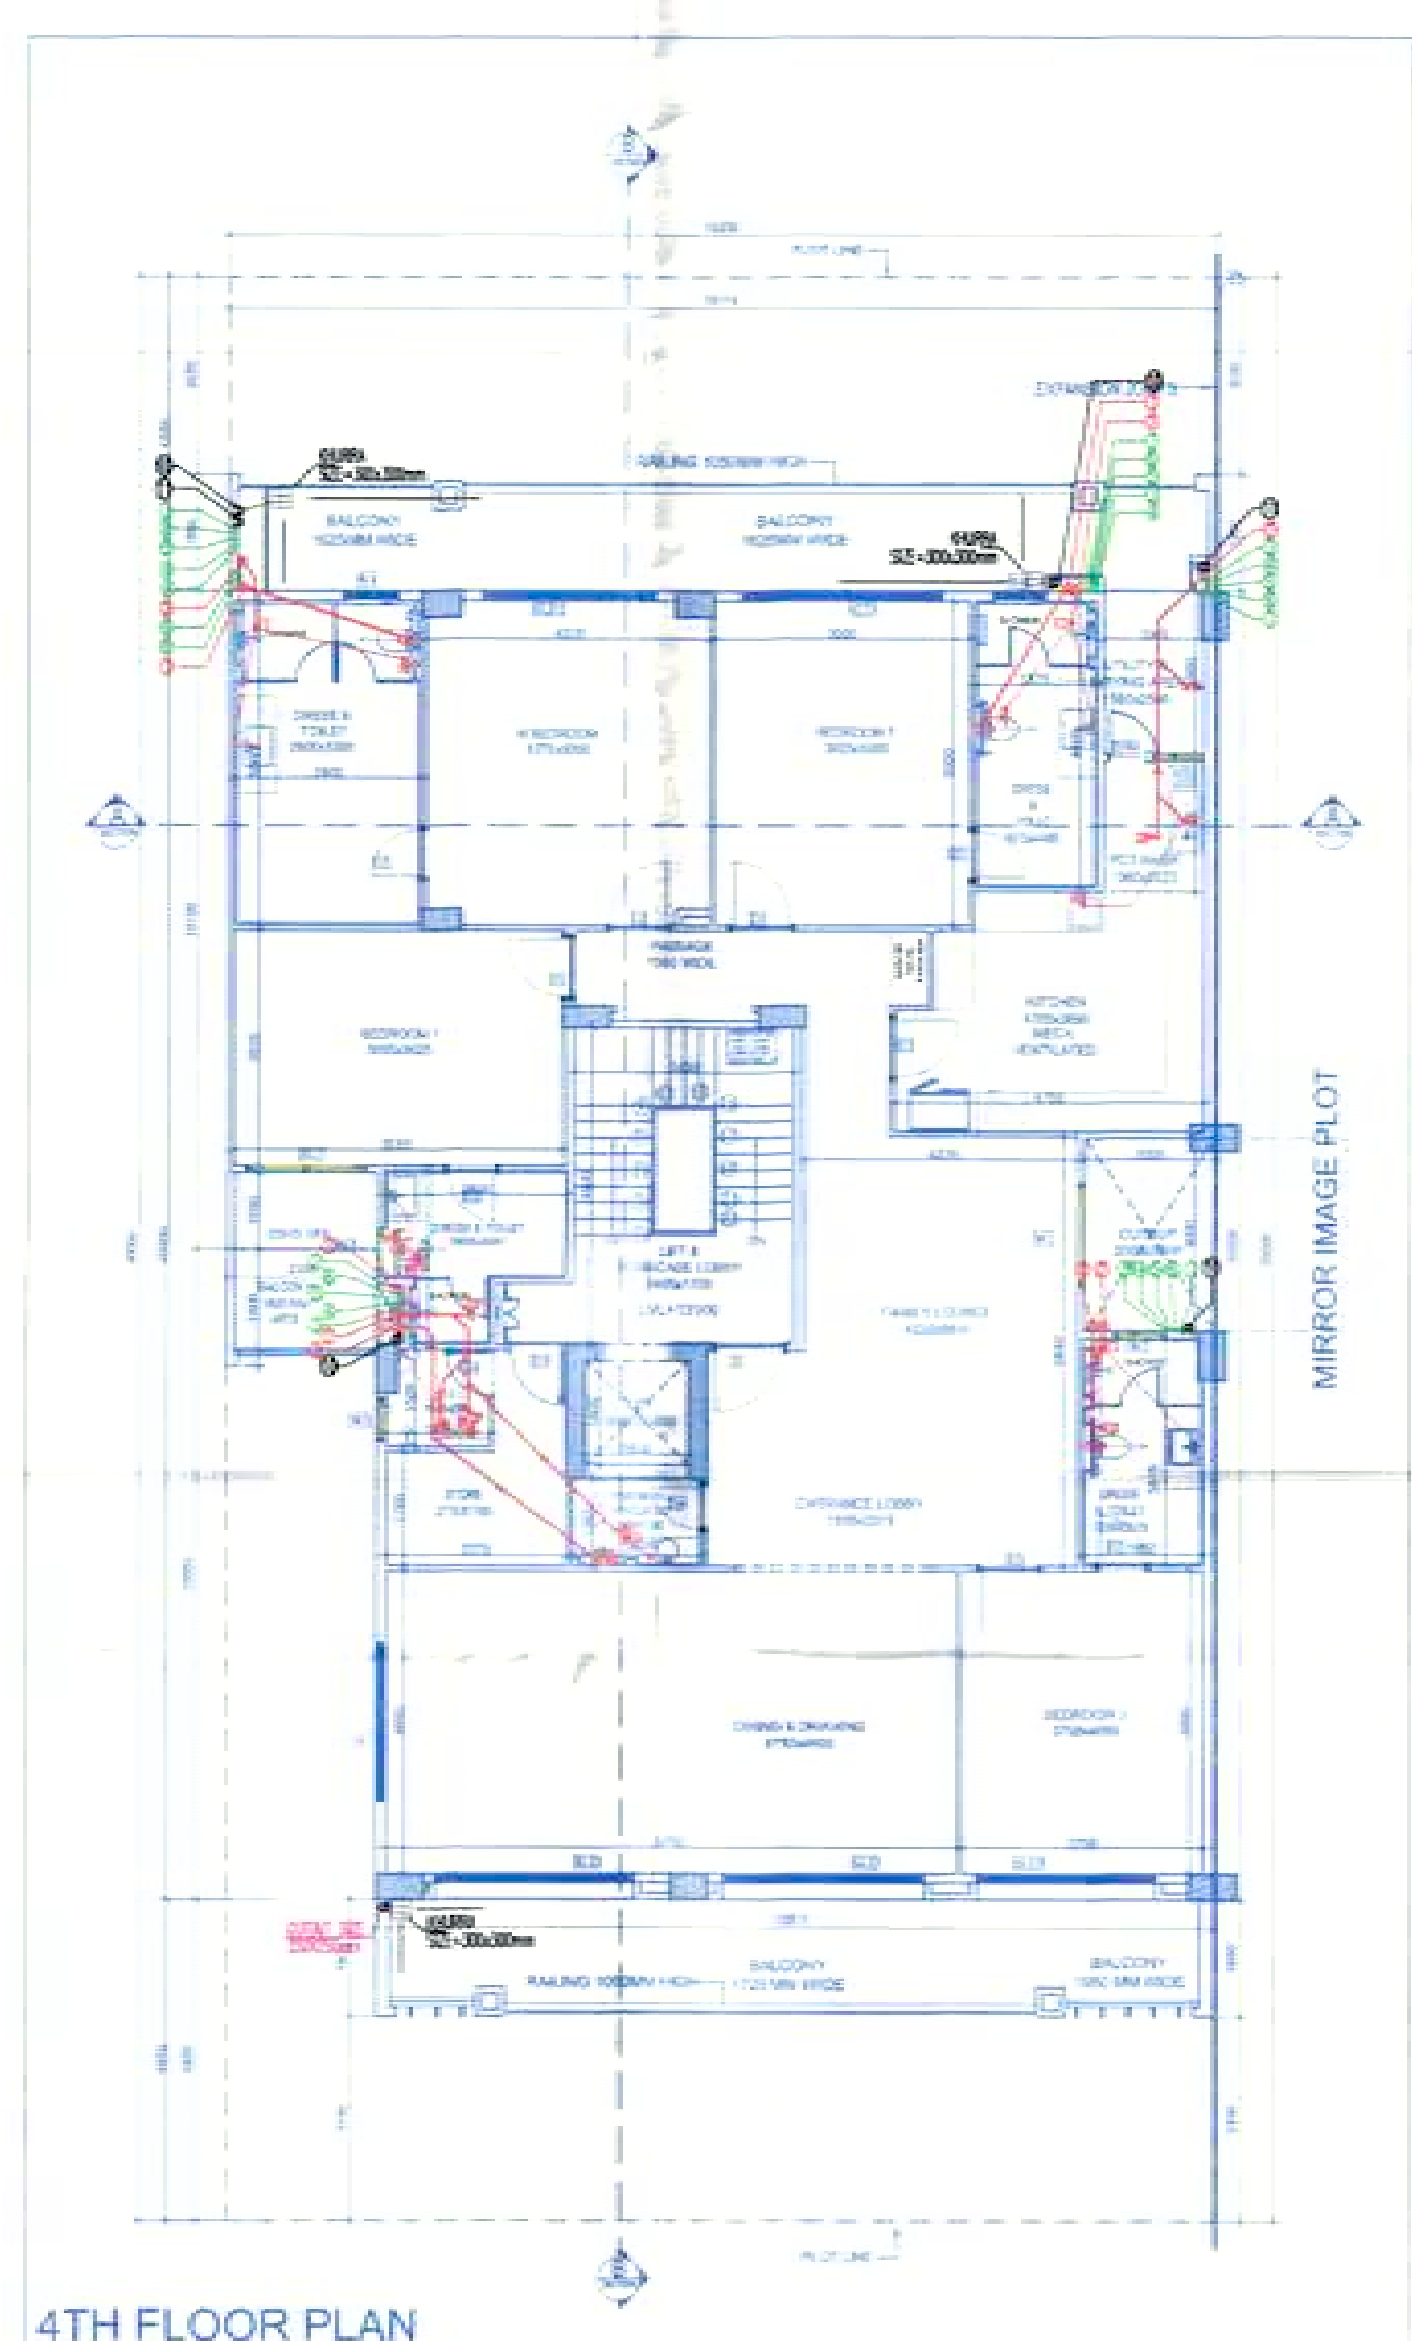
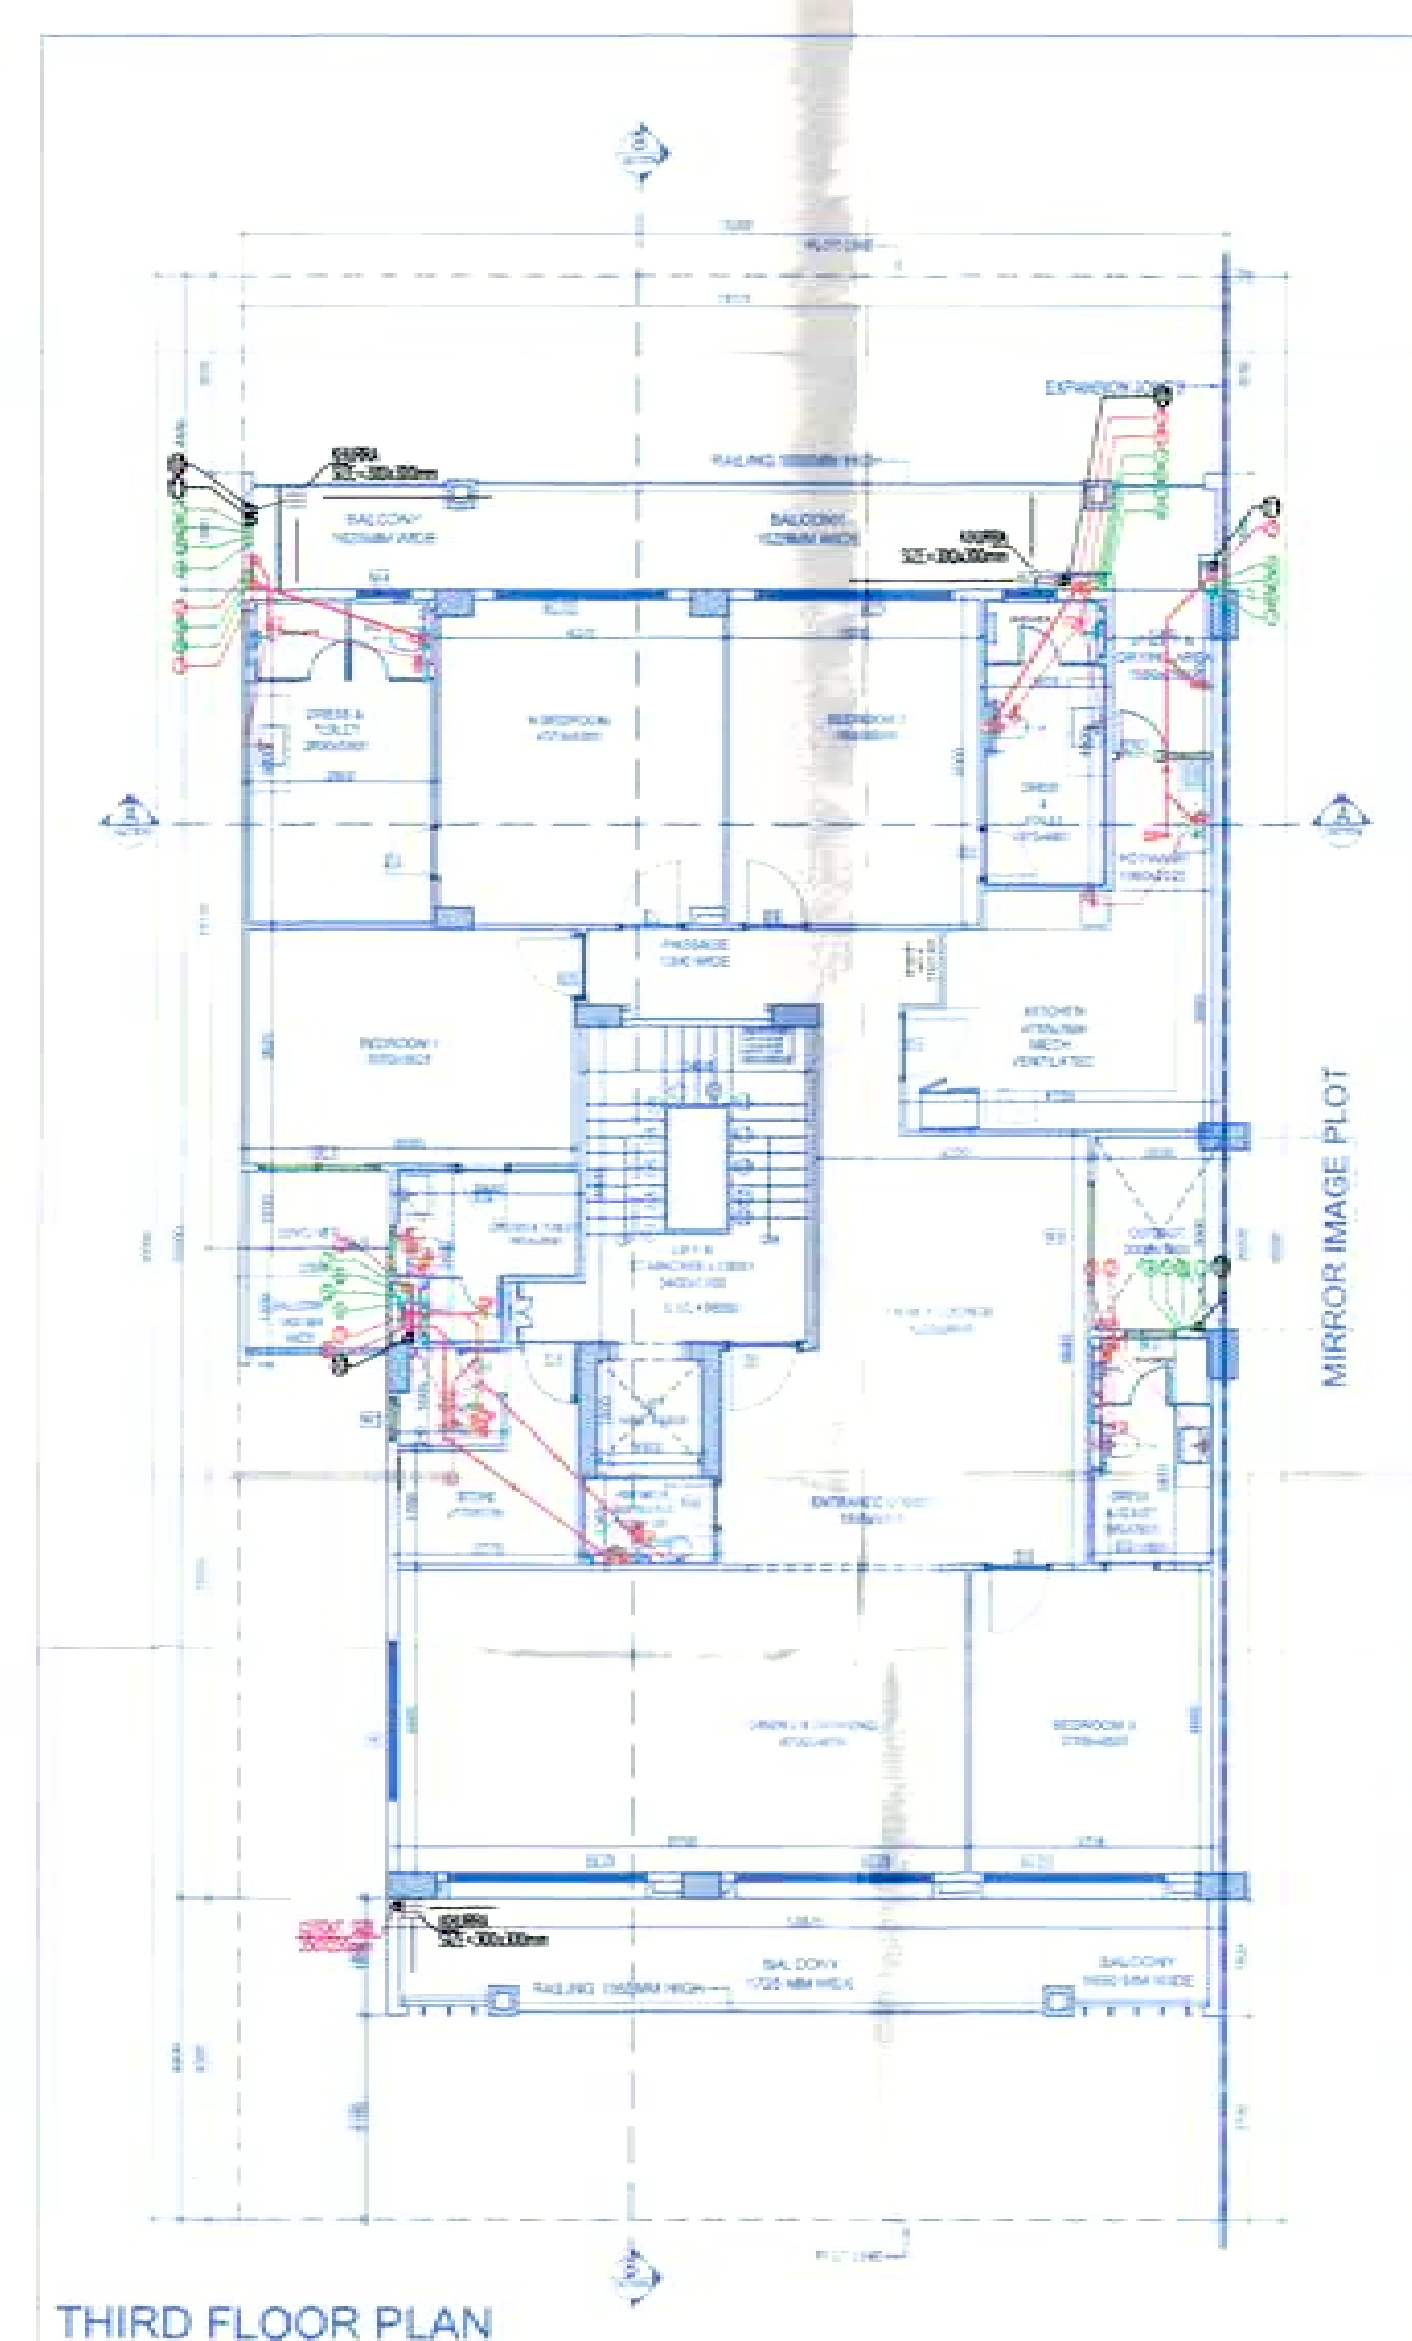
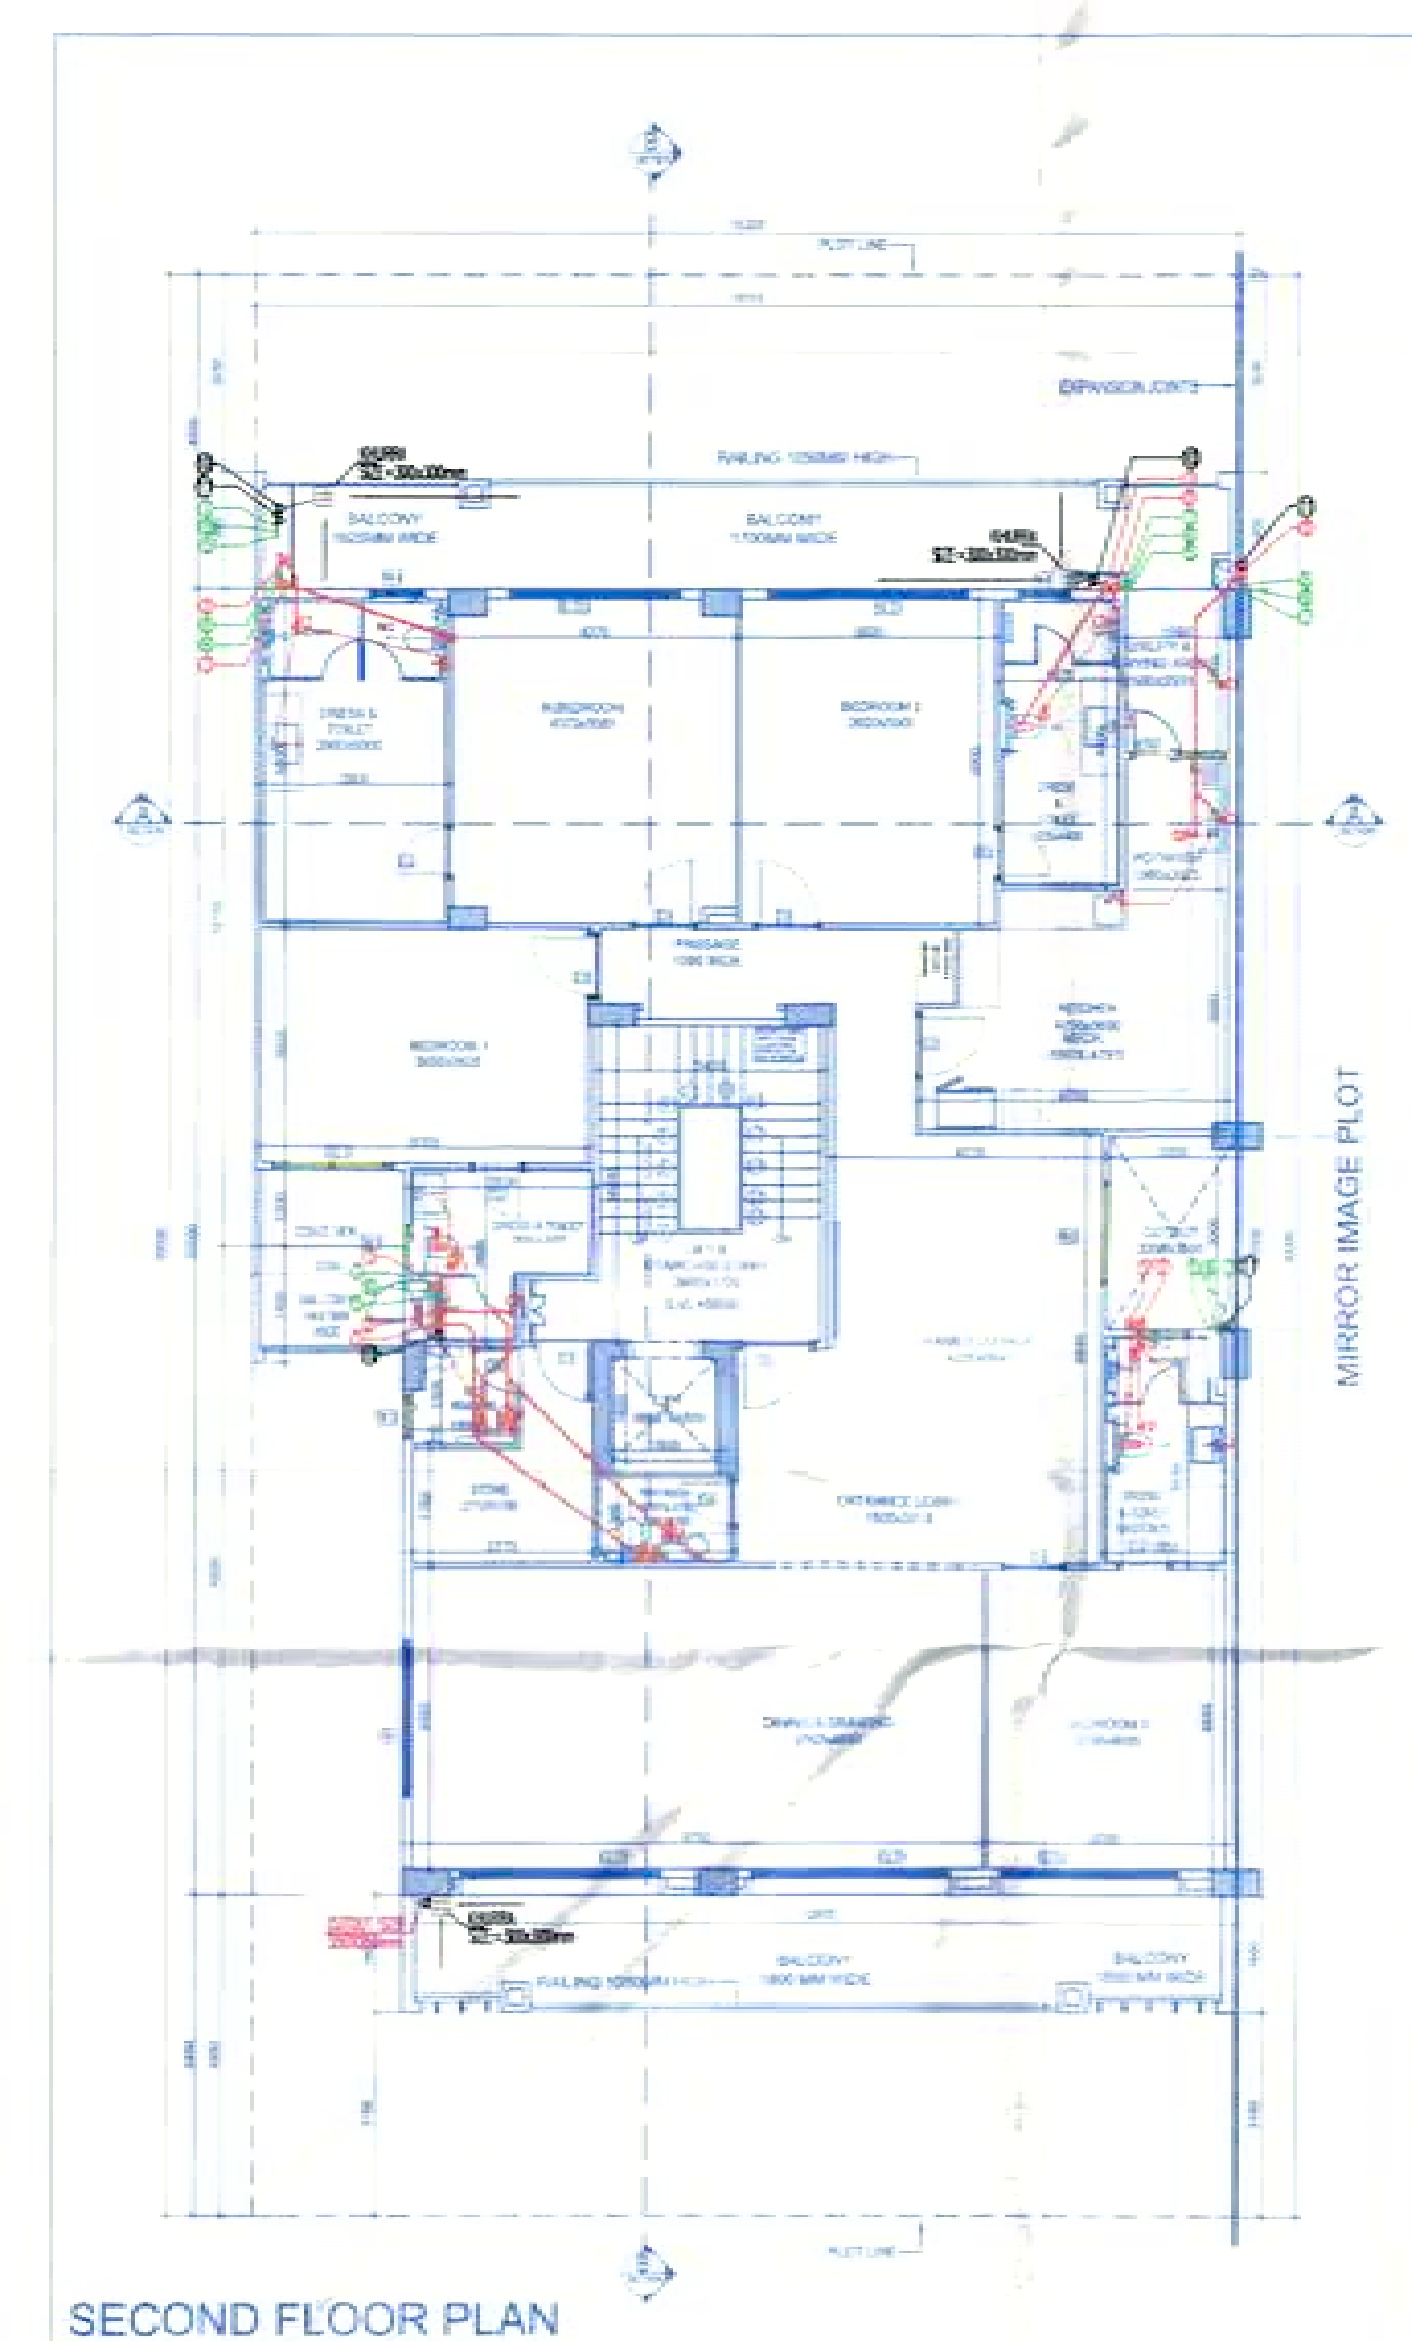
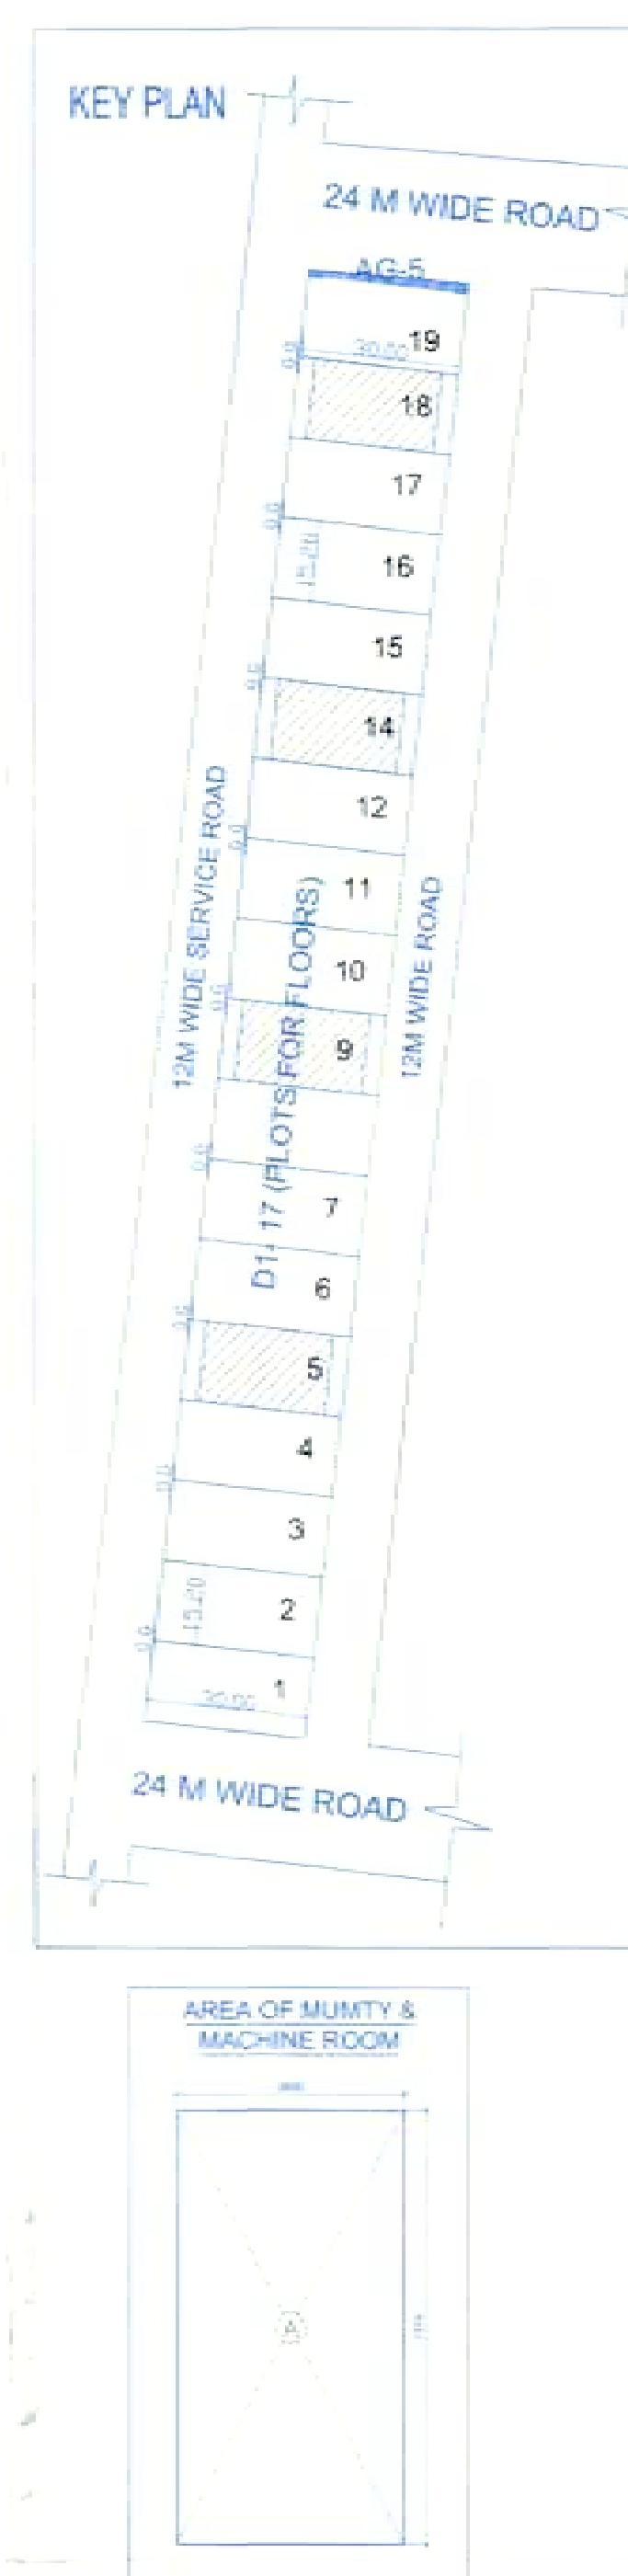
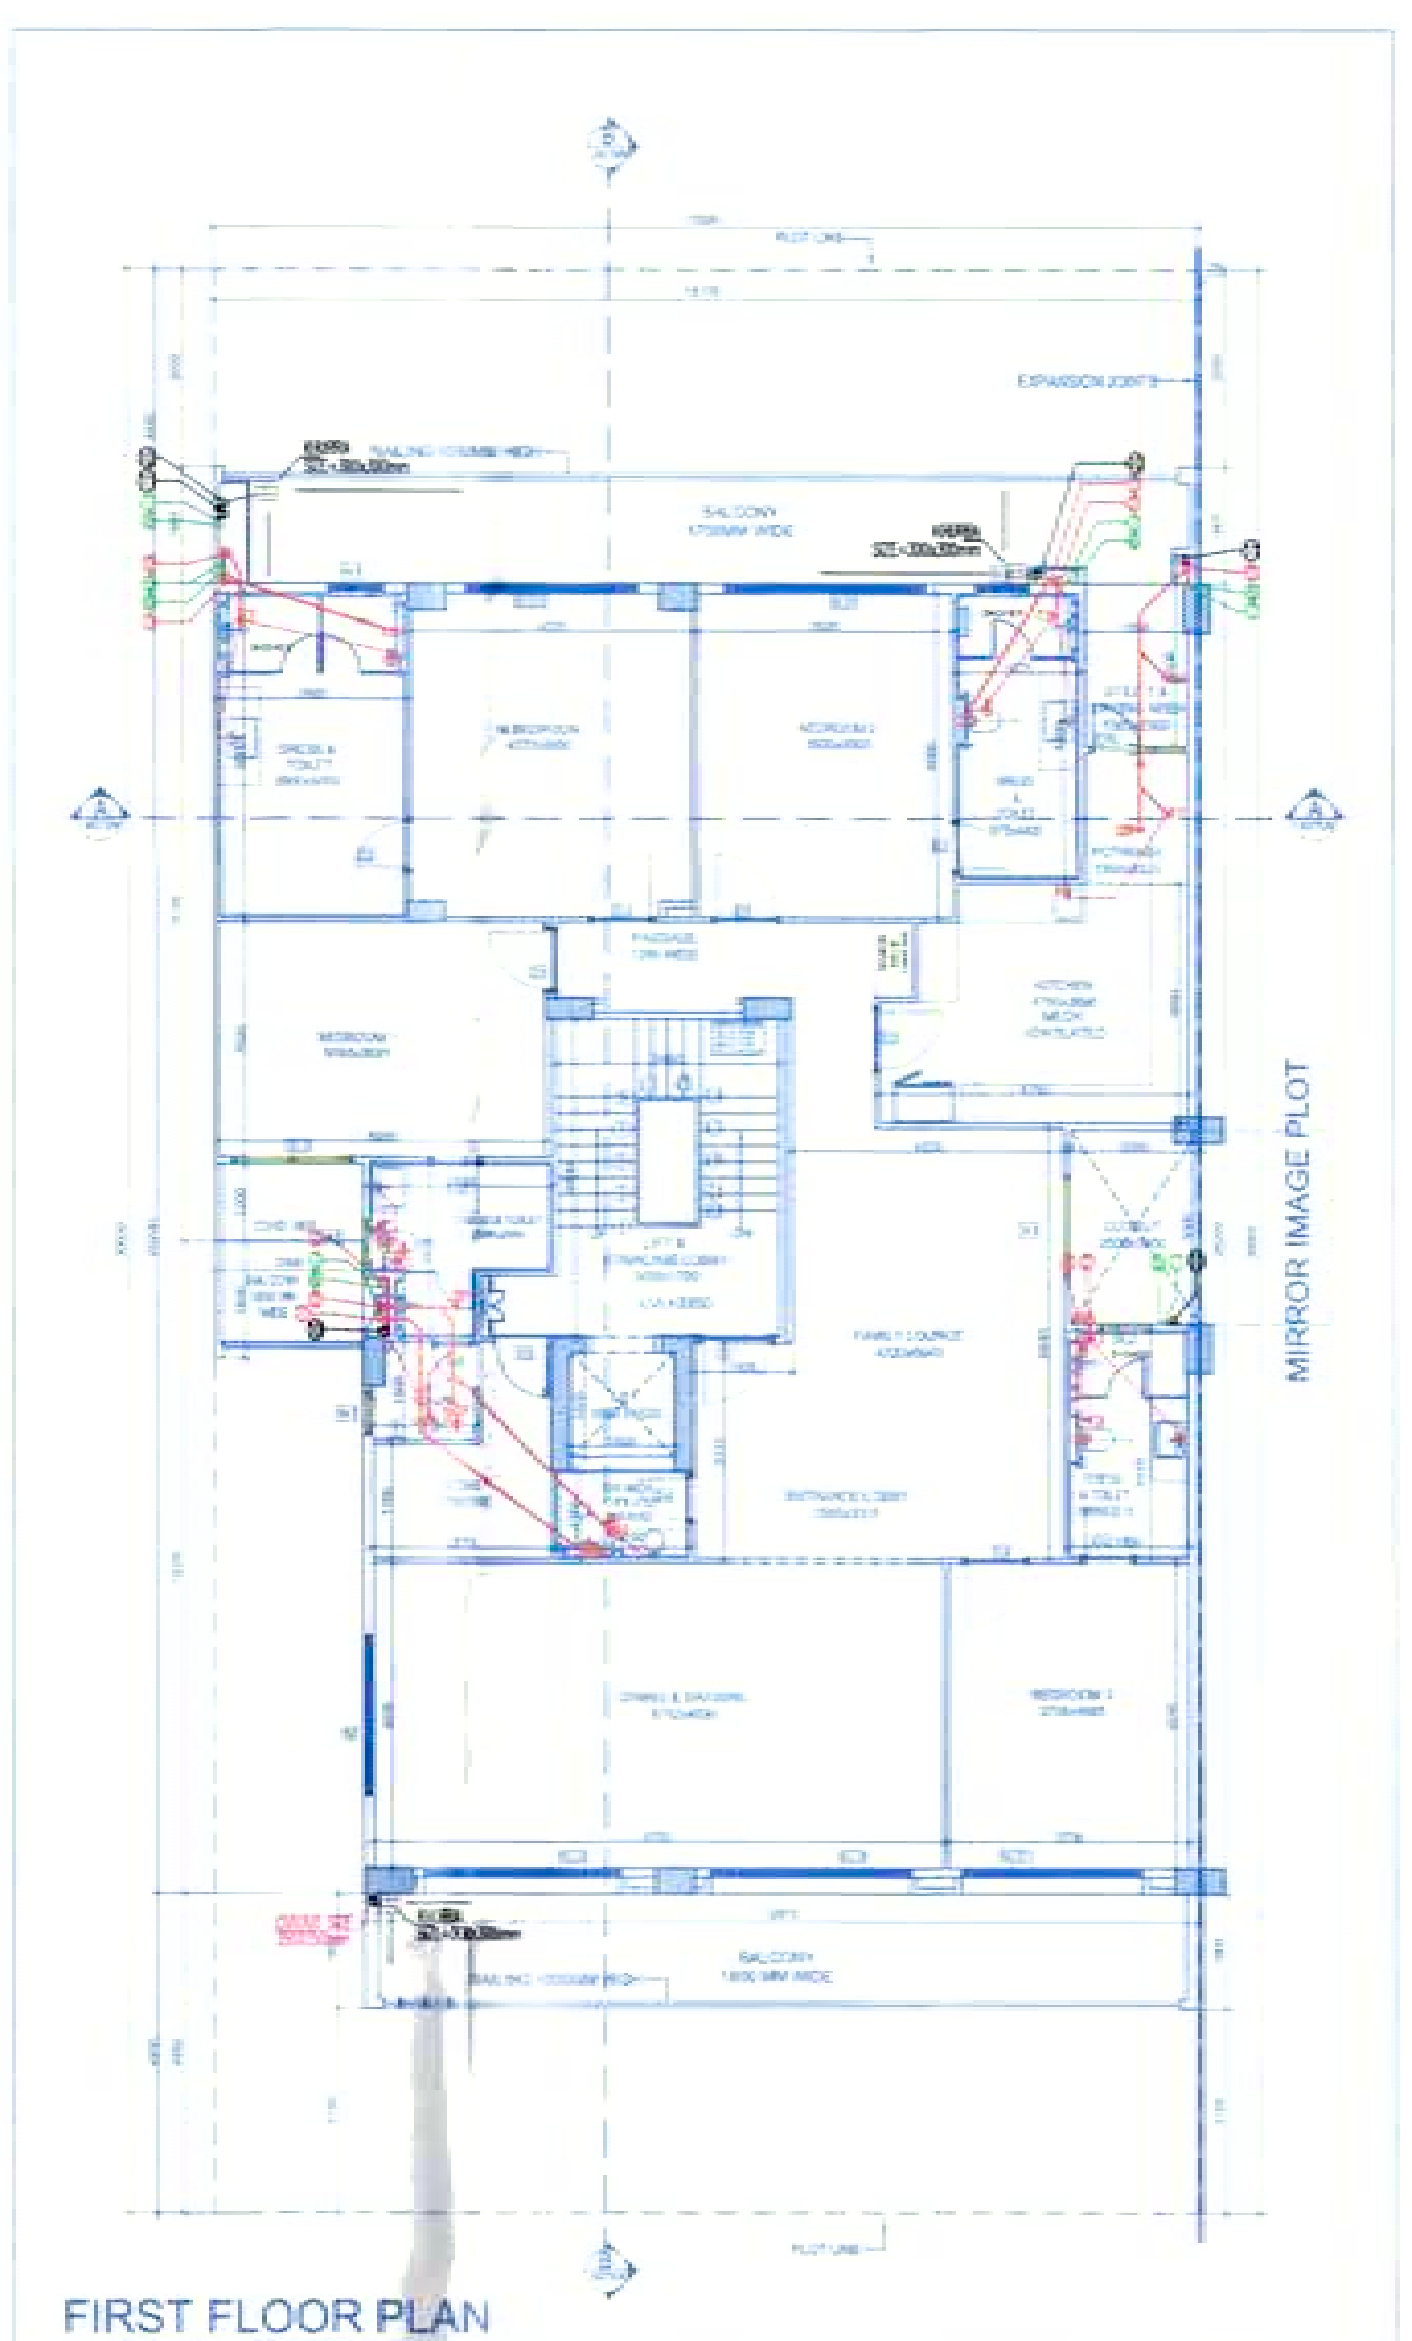
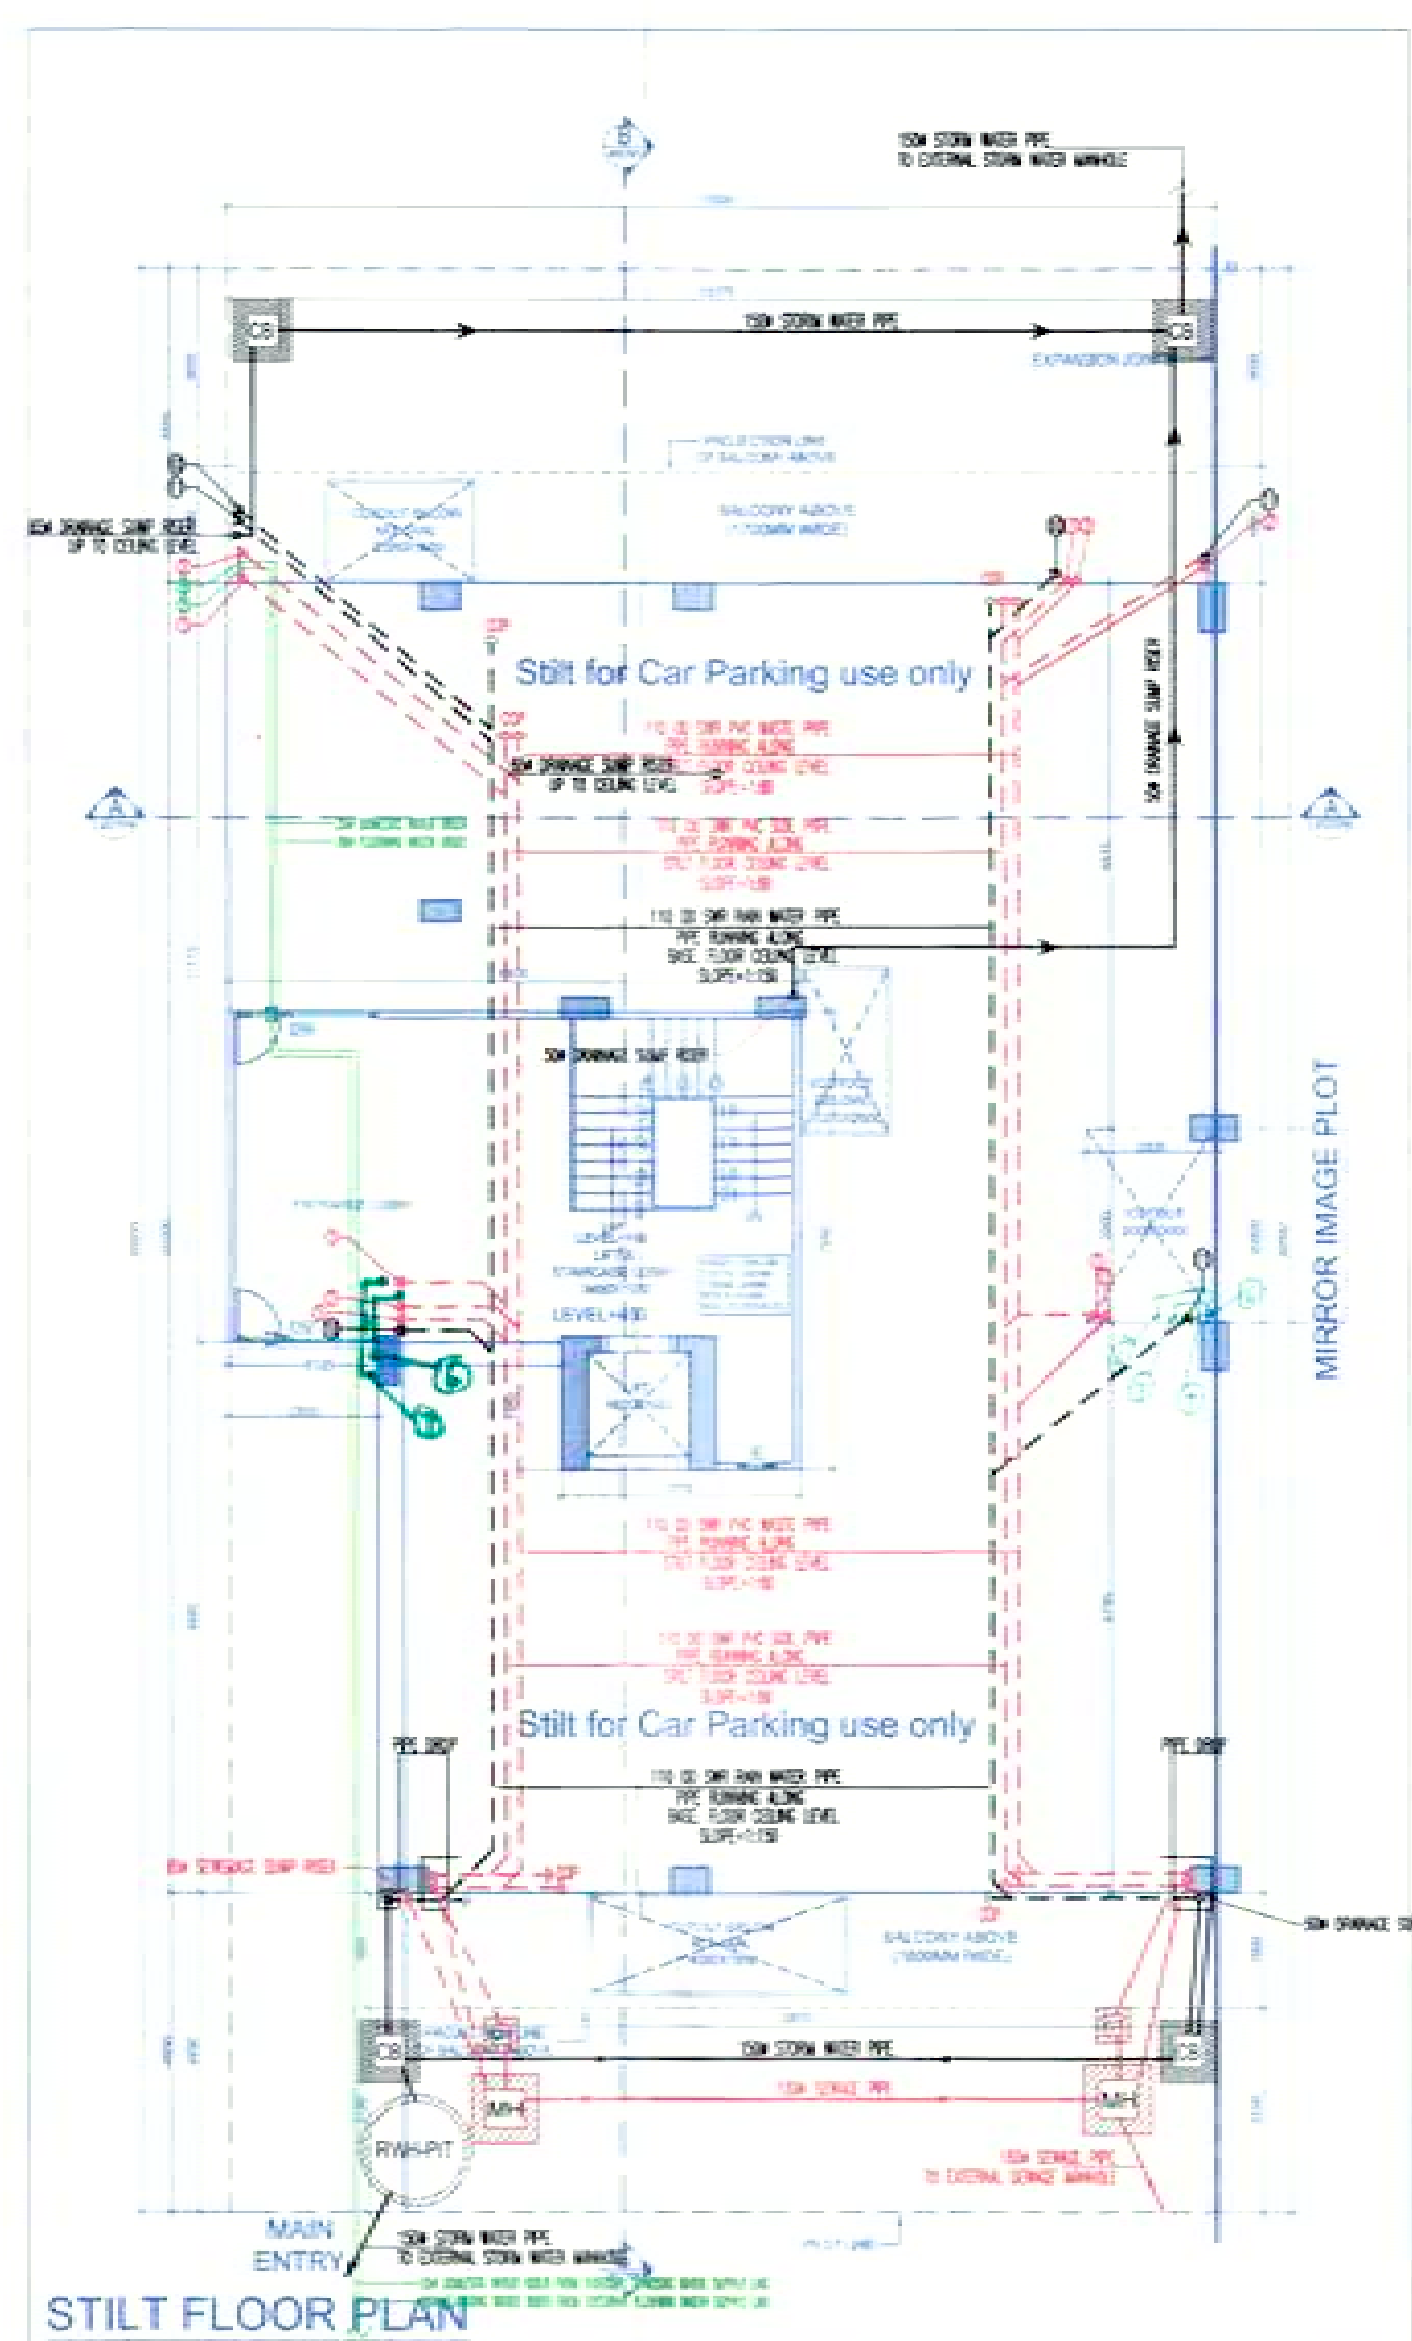
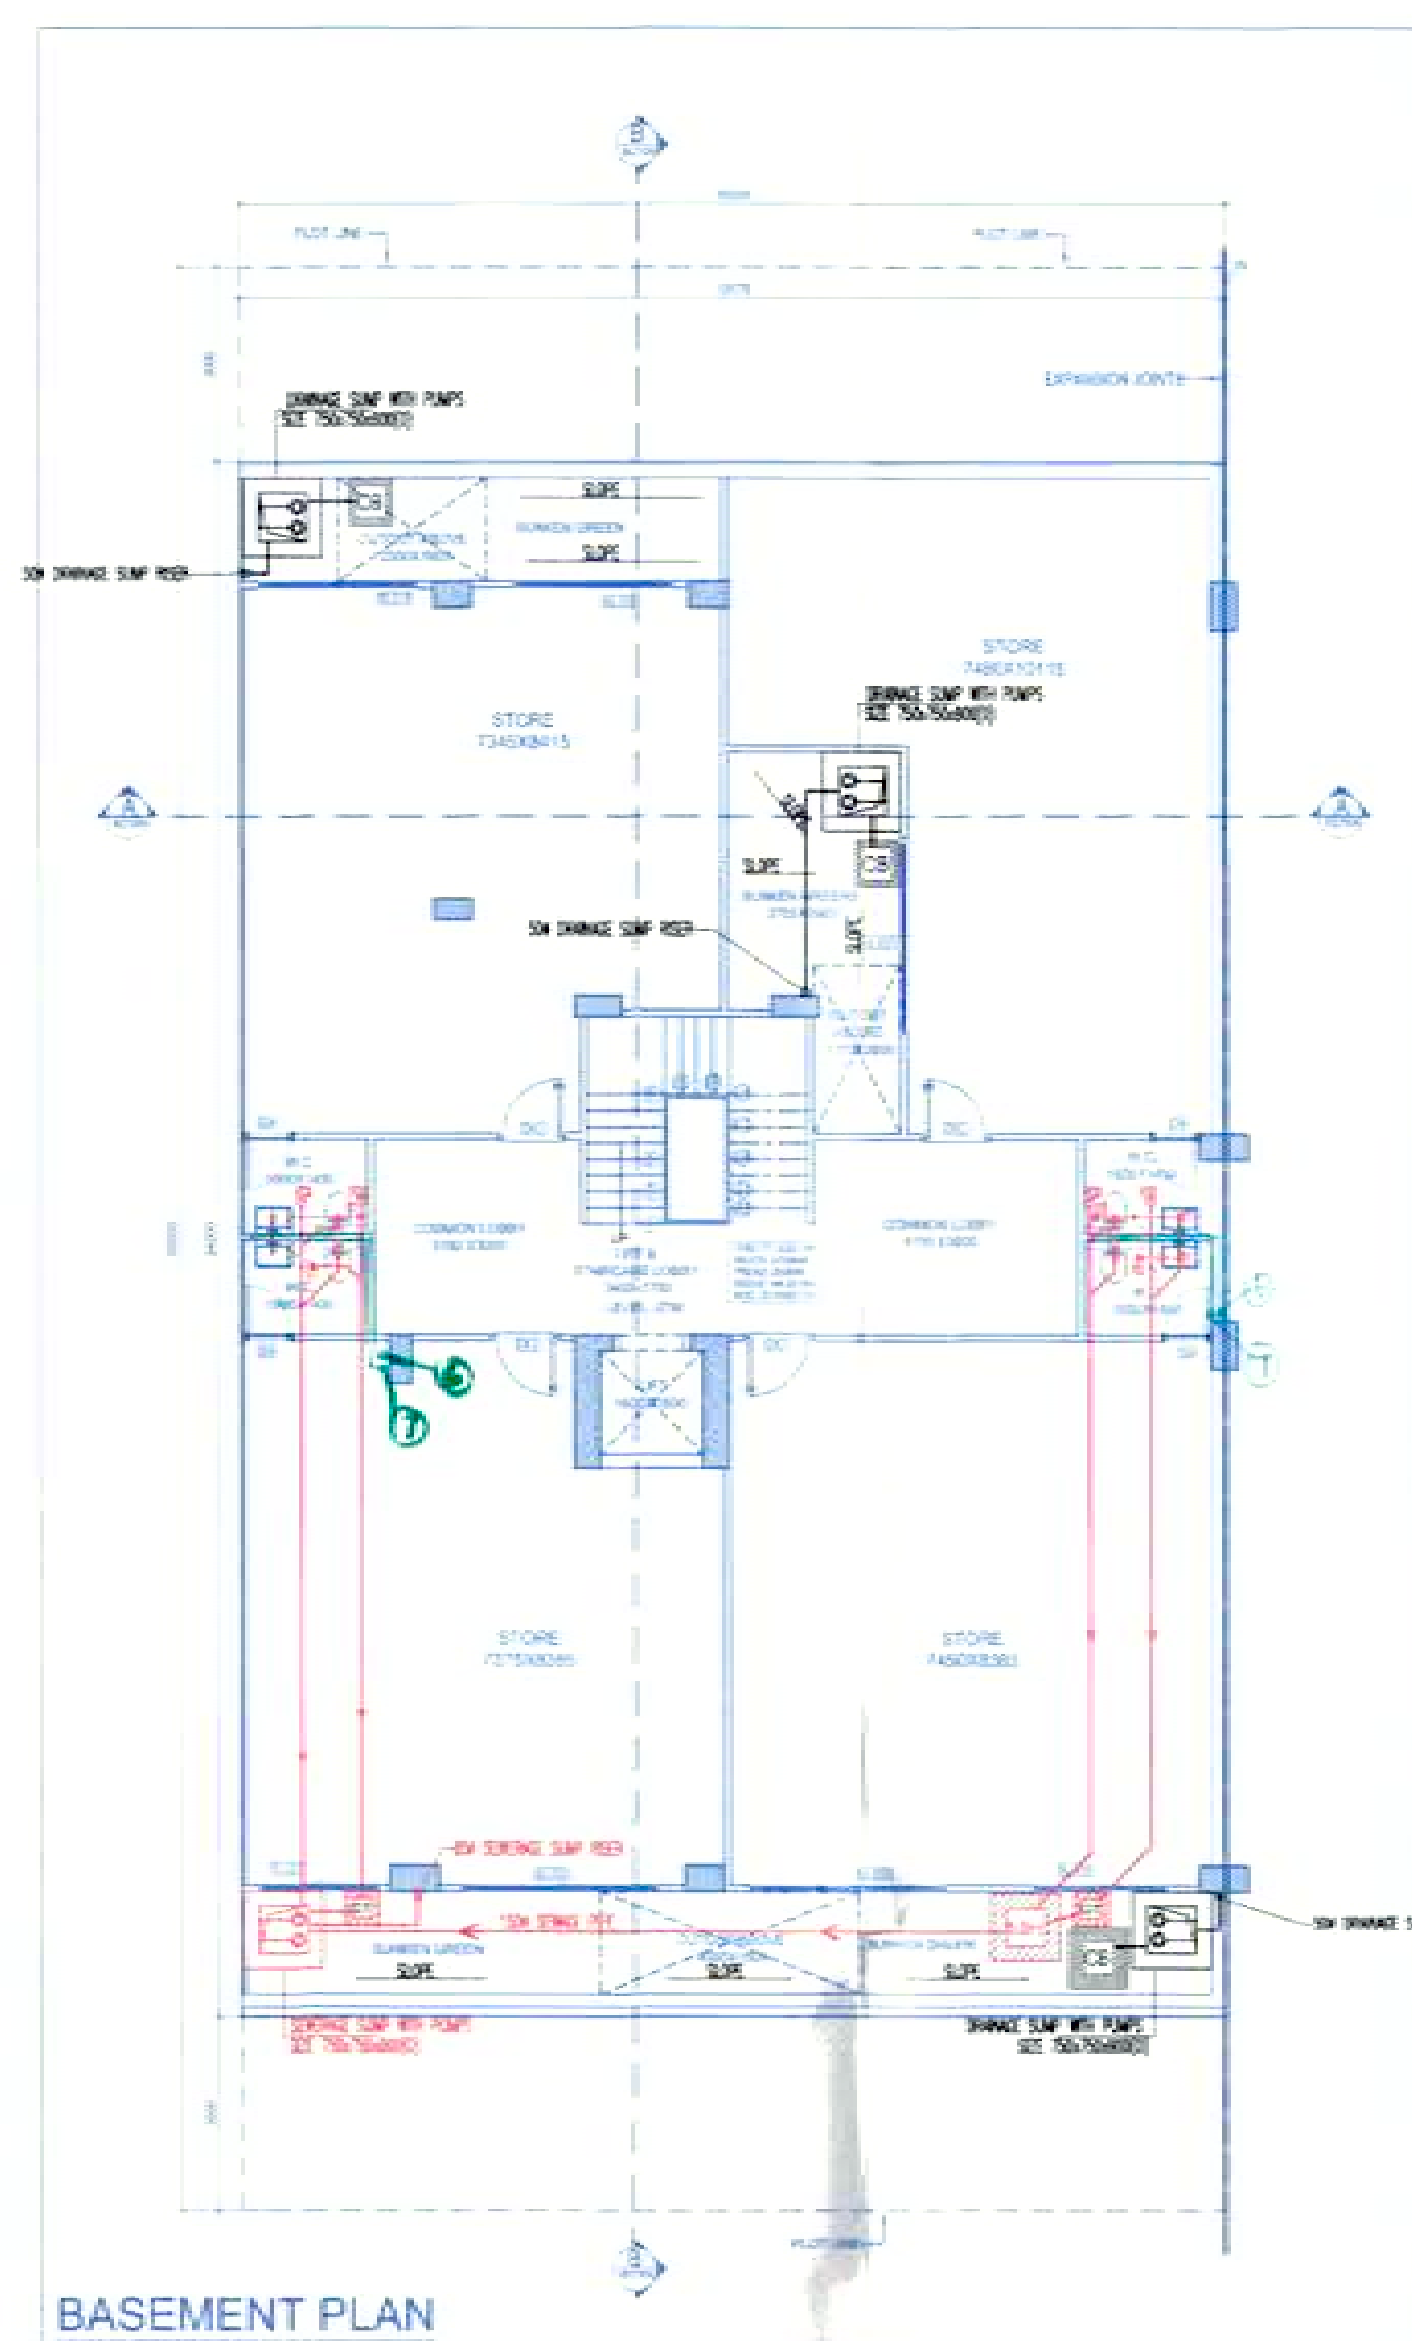


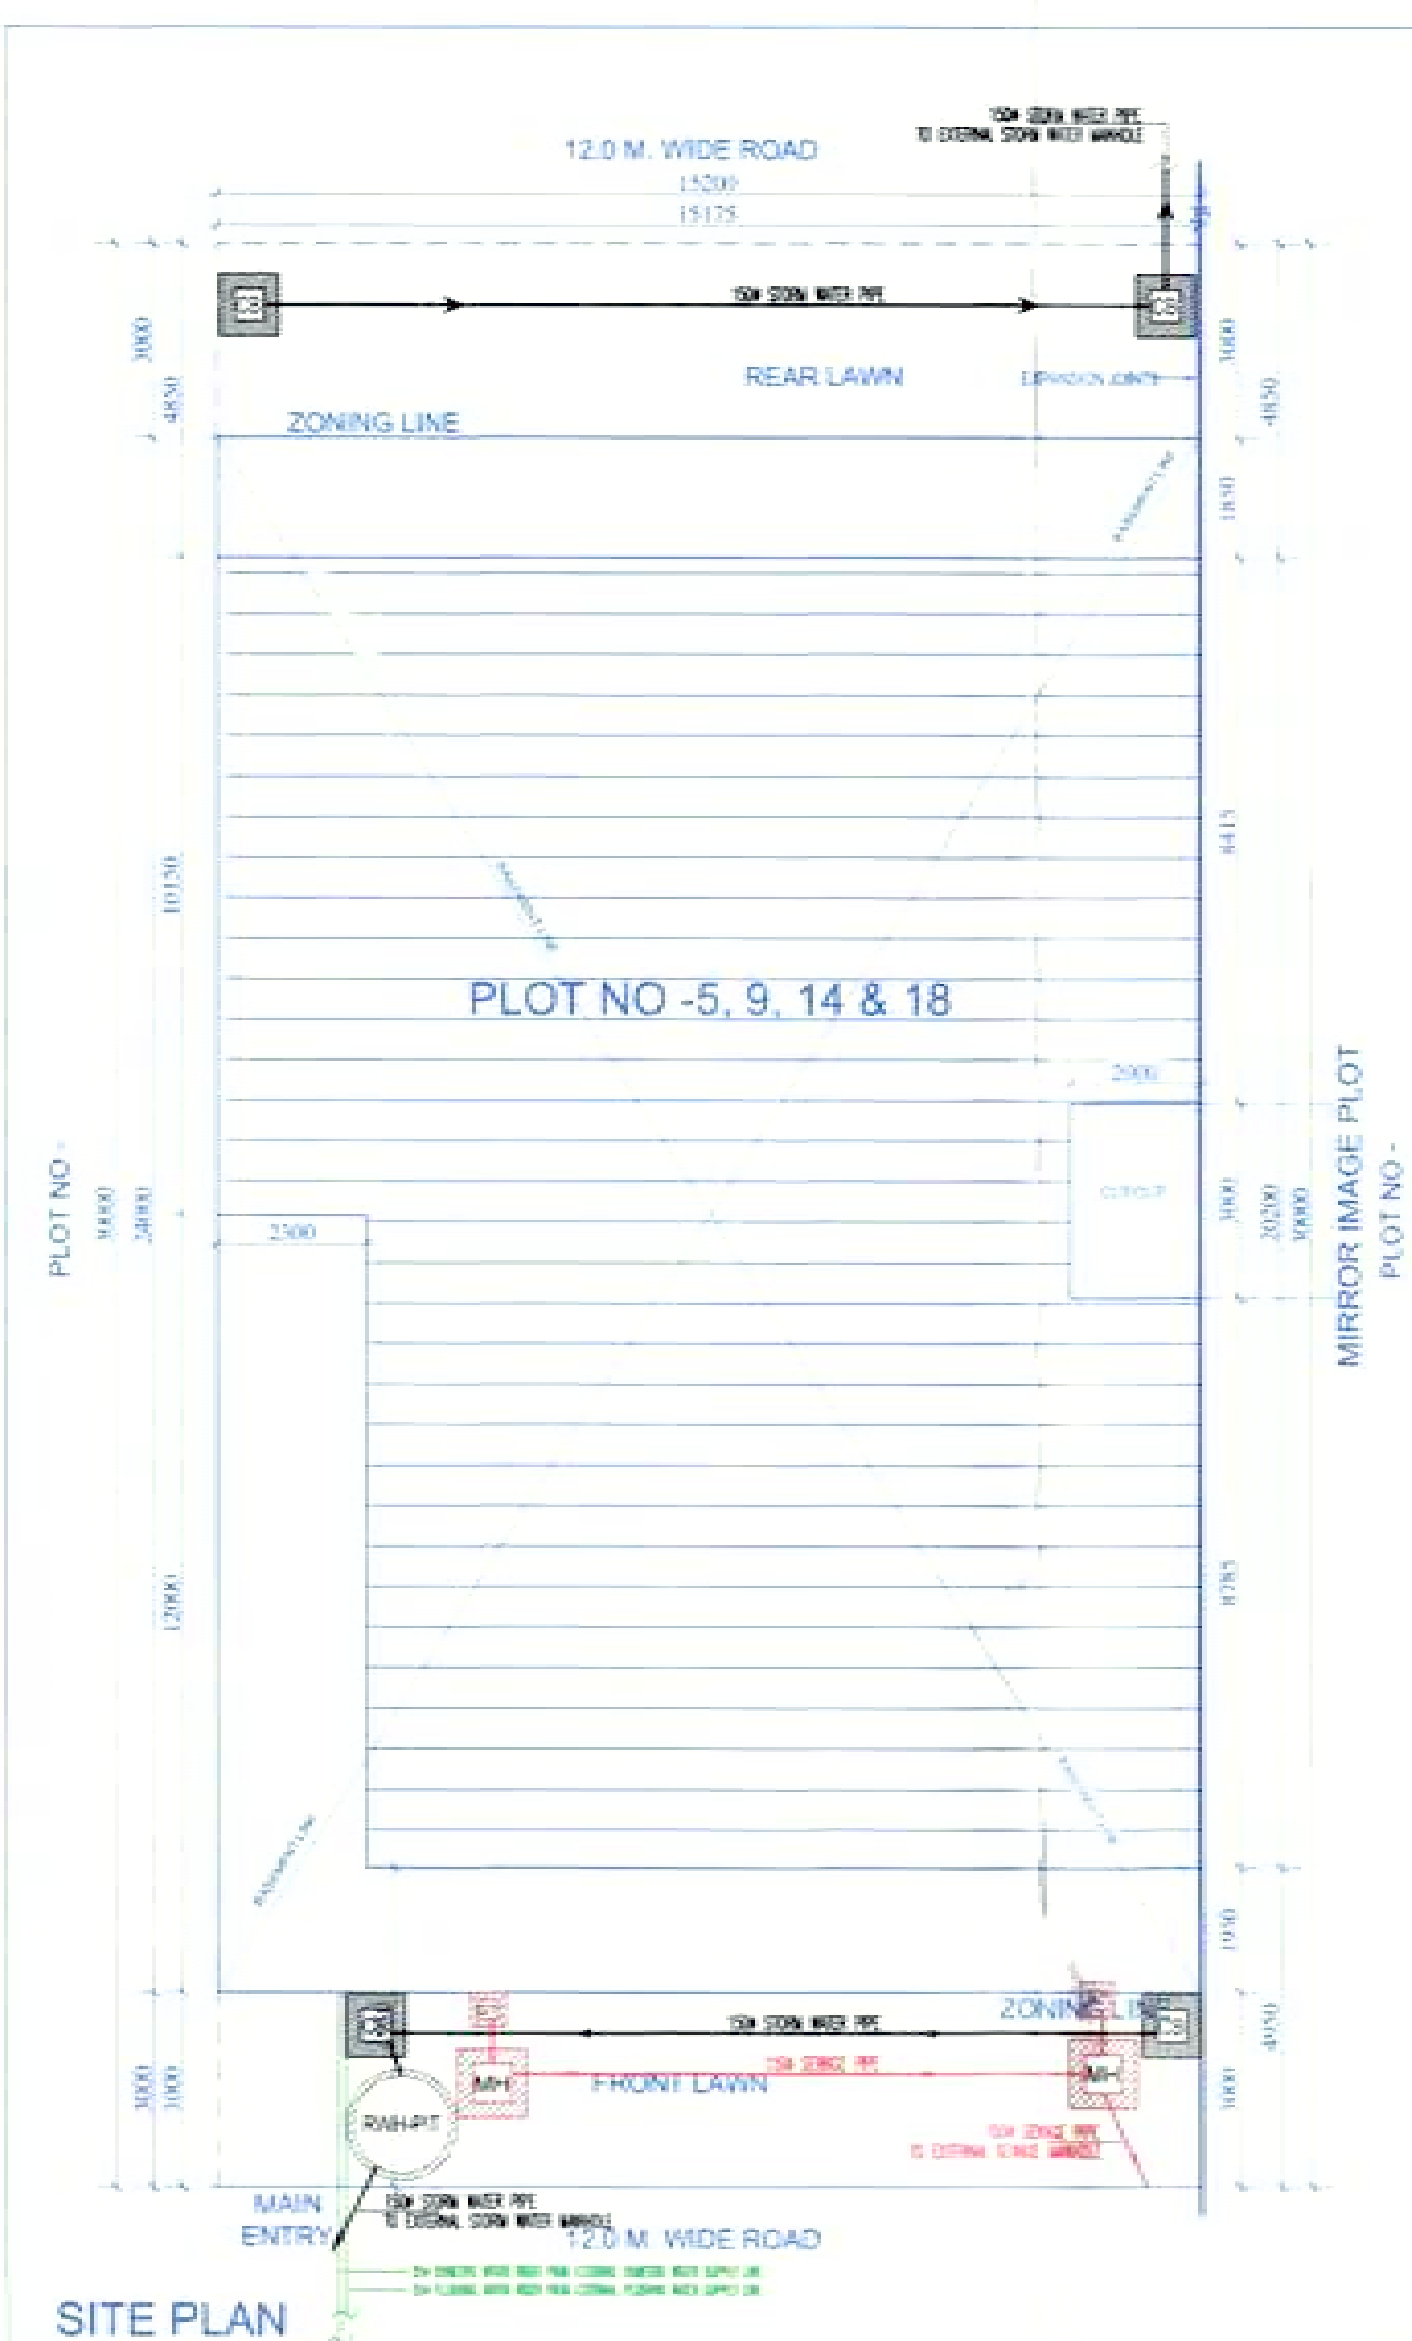

| AREA CHART OF BASEMENT FLOOR |               |         |
|------------------------------|---------------|---------|
| ADDITIONS                    |               | SQ. MT. |
| A                            | 15.20 X 24.00 | 364.80  |
| DEDUCTIONS                   |               | SQ. MT. |
| F                            | 0.025 X 20.20 | 0.505   |
| TOTAL AREA OF BASEMENT       |               | 364.295 |

| AREA OF STILT FLOOR                                     |                |         |
|---------------------------------------------------------|----------------|---------|
| ADDITIONS                                               |                | SQ. MT  |
| A                                                       | 15.20 X 20.200 | 307.34  |
| DEDUCTIONS                                              |                | SQ. MT  |
| 1                                                       | 2.30 X 8.485   | 19.515  |
| 2                                                       | 2.00 X 3.00    | 6.00    |
| 3                                                       | 0.025X8.415    | 0.210   |
| 4                                                       | 0.025X8.785    | 0.220   |
| TOTAL DEDUCTIONS                                        |                | 25.945  |
| TOTAL AREA OF STILT FLOOR = (A- 1+2+3+4)                |                | 281.095 |
|                                                         |                |         |
| FAR AREA ( STAIRCASE & LIFT& LOBBY)                     |                |         |
| 5                                                       | 8.830 X 5.100  | 45.033  |
| 6                                                       | 3.705 X 1.950  | 7.224   |
| FAR AREA (5 + 6)                                        |                | 52.257  |
| AREA UNDER STILT PARKING (STILT FLOOR- A- (1+2+3+4+5+6) |                | 228.838 |


| FAR AREA OF TYPICAL FLOOR       |                |  |         |
|---------------------------------|----------------|--|---------|
| ADDITIONS                       |                |  | SQ. MT. |
| A                               | 15.20 X 20.200 |  | 307.04  |
| DEDUCTIONS                      |                |  | SQ. MT. |
| 1                               | 2.30 X 10.050  |  | 23.115  |
| 2                               | 2.90 X 3.00    |  | 8.00    |
| 3                               | 3.40 X 4.90    |  | 16.66   |
| 4                               | 1.60 X 1.60    |  | 2.56    |
| 5                               | 0.025 X 8.415  |  | 0.210   |
| 6                               | 0.025 X 8.785  |  | 0.220   |
| TOTAL DEDUCTIONS                |                |  | 48.765  |
| TOTAL FAR AREA OF TYPICAL FLOOR |                |  | 258.275 |

| AREA CHART OF MUMTY & MACHINE ROOM |               |        |
|------------------------------------|---------------|--------|
| ADDITIONS                          |               | SQ MT  |
| A                                  | 3.800 X 7.275 | 27.845 |
| TOTAL AREA OF MUMTY & MACHINE ROOM |               | 27.845 |

| AREA DETAIL                                                                           | SQ.MT.          |
|---------------------------------------------------------------------------------------|-----------------|
| AREA OF PLOT : 15.30 X 30.00                                                          | 456.0           |
| PERMISSIBLE FAR @ 240% as per Approved Layout / Zoning                                | 1094.40         |
| PERMISSIBLE GROUND COVERAGE ON G.F. 66%                                               | 300.96          |
| <b>PROPOSED GROUND COVERAGE @ 61.64%</b>                                              | <b>281.095</b>  |
| <b>PROPOSED FAR AREA:</b>                                                             |                 |
| PROPOSED STILT FLOOR AREA (FAR)                                                       | 52.257          |
| PROPOSED FIRST FLOOR AREA (FAR)                                                       | 258.275         |
| PROPOSED SECOND FLOOR AREA (FAR)                                                      | 258.275         |
| PROPOSED THIRD FLOOR AREA (FAR)                                                       | 258.275         |
| PROPOSED FOURTH FLOOR AREA (FAR)                                                      | 258.275         |
| <b>TOTAL PROPOSED FAR AREA (238.016)</b>                                              | <b>1085.357</b> |
| <b>NON-FAR AREA</b>                                                                   |                 |
| PROPOSED AREA ON STILT PARKING                                                        | 228.838         |
| PROPOSED AREA ON BASEMENT                                                             | 384.295         |
| PROPOSED AREA ON MUMTY & MACHINE ROOM                                                 | 27.645          |
| PROPOSED NON FAR AREA ON STAIRCASE & LIFT WELL AREA<br>(3 x 4) x (4 x 15.66+2.56) x 4 | 76.88           |
| <b>TOTAL PROPOSED AREA (NON-FAR AREA)</b>                                             | <b>697.658</b>  |
| <b>TOTAL PROPOSED AREA (FAR + NON-FAR AREA)</b>                                       | <b>1783.015</b> |

**NOTES:**

1. PLOT ENTRY SHOWN AS PER APPROVED ZONING
2. THE CONSTRUCTION IS BEING DONE USING MIVAN WALLS (75mm / 100mm / 150mm) & BLOCK WORK.
3. RAIN WATER HARVESTING TANK AS PER SPECIFICATION.
4. ALL DIMENSIONS ARE IN MM.
5. ALL TOILETS & KITCHEN ARE MECH. VENTILATED WITH 24 x 7 POWER BACKUP

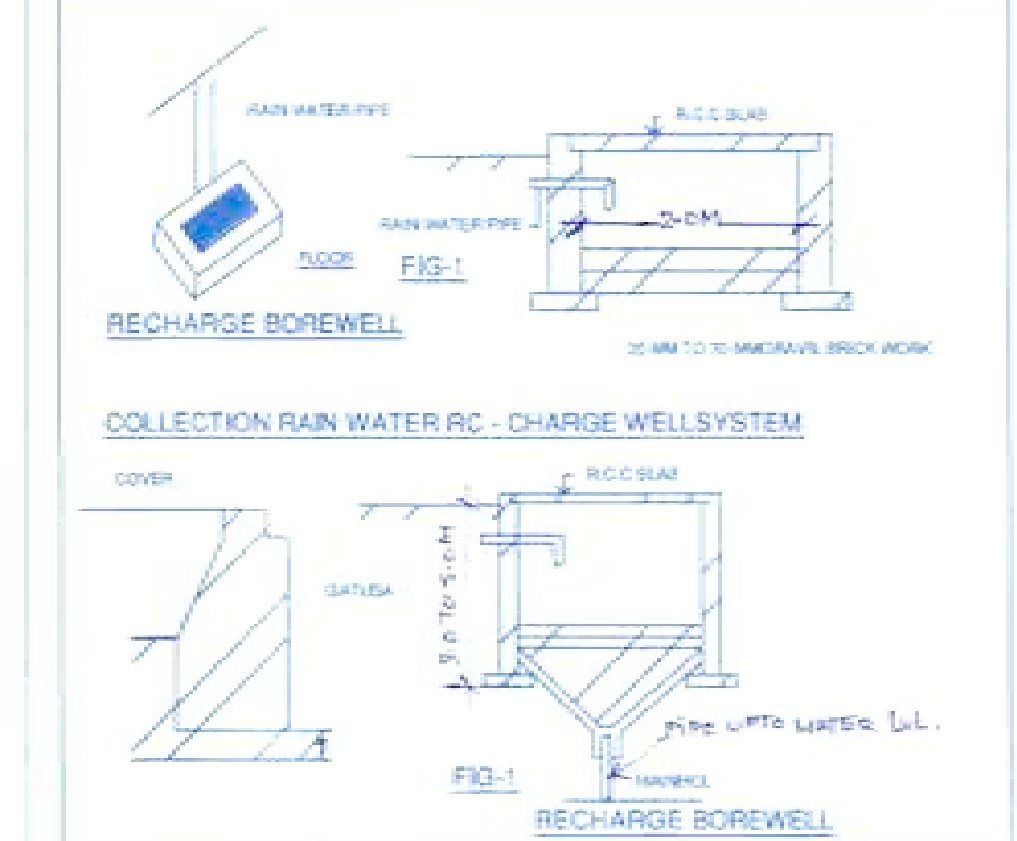

| DOOR WINDOW SCHEDULE |      |             |           |             |
|----------------------|------|-------------|-----------|-------------|
| S NO.                | TYPE | SIZE        | CEL LEVEL | INT'L LEVEL |
| 1                    | DG   | 1000 X 1400 | 00        | 2400        |
| 2                    | SLD1 | 1800 X 2400 | 00        | 2400        |
| 3                    | SLD2 | 3000 X 2400 | 00        | 2400        |
| 4                    | SLD3 | 2400 X 2400 | 00        | 2400        |
| 5                    | D4   | 750 X 2400  | 00        | 2400        |

| S.NO | TYPE | SIZE      | CLL LEVEL | UNIT LEVEL |
|------|------|-----------|-----------|------------|
| 1    | WS   | 600 X 900 | 1200      | 2100       |
| 2    | DW   | 275X 2100 | 00        | 2100       |

| DOOR WINDOW SCHEDULE |      |           |       |       |
|----------------------|------|-----------|-------|-------|
| S.NO                 | TYPE | SIZE      | LEVEL | UNITS |
| 1                    | D1   | 1500x2400 | 00    | 2400  |
| 2                    | D1   | 1800x2400 | 00    | 2400  |
| 3                    | D2   | 825x2400  | 00    | 2400  |
| 4                    | D3   | 3000x2400 | 00    | 2400  |
| 5                    | W1   | 750x2400  | 00    | 2400  |
| 6                    | DW1  | 1600x1800 | 0225  | 2725  |
| 7                    | W1   | 2400x2250 | 0450  | 2725  |
| 8                    | W1   | 1800x1800 | 0450  | 2400  |
| 9                    | W2   | 1500x1000 | 1200  | 2400  |
| 10                   | W3   | 800x1500  | 1225  | 2725  |
| 11                   | W4   | 750x1500  | 1250  | 2725  |
| 12                   | S1D  | 3000x2725 | 00    | 2725  |
| 13                   | S1D  | 2700x2725 | 00    | 2725  |
| 14                   | S2D  | 2000x2725 | 00    | 2725  |
| 15                   | S1D  | 1800x2725 | 00    | 2725  |

| S.NO | TYPE | SIZE    | GRILL LEVEL | UNTEL LEVEL |
|------|------|---------|-------------|-------------|
| 1    | D    | 600x200 | 00          | 2100        |
| 2    | W    | 750x120 | 900         | 2100        |

| LEGEND FOR PLUMBING |                                                             |
|---------------------|-------------------------------------------------------------|
| ①                   | 50mm DIA CORE DUCT IN SLAB FOR IN & FT                      |
| ②                   | 110 CO SWR PVC SOIL & WENT PIPE                             |
| ③                   | 110 CO SWR PVC WASTE & WENT PIPE                            |
| ④                   | DOMESTIC WATER SUPPLY 20mm TUBE PIPE(1 <sup>ST</sup> FLOOR) |
| ⑤                   | DOMESTIC WATER SUPPLY 20mm TUBE PIPE(2 <sup>ND</sup> FLOOR) |
| ⑥                   | DOMESTIC WATER SUPPLY 20mm TUBE PIPE(3 <sup>RD</sup> FLOOR) |
| ⑦                   | DOMESTIC WATER SUPPLY 20mm TUBE PIPE(3 <sup>RD</sup> FLOOR) |
| ⑧                   | DOMESTIC WATER SUPPLY 20mm TUBE PIPE(3 <sup>RD</sup> FLOOR) |
| ⑨                   | FLUSHING WATER SUPPLY 15mm TUBE PIPE                        |
| ⑩                   | 20mm DOMESTIC WATER SUPPLY REEPER PIPE                      |
| ⑪                   | 15mm FLUSHING WATER SUPPLY REEPER PIPE                      |
| ⑫                   | 110 CO UPVC RAIN WATER PIPE (FOR BALCONY)                   |
| ⑬                   | 110 CO UPVC RAIN WATER PIPE (FOR TERRACE)                   |

PROJECT  
DISTRICT MUNICIPALITY, PANCHKULA  
TO BE RECONSTRUCTED NO. 1634 DATED 13/6/23

PROPOSED BUILDING PLANS FOR  
TYPICAL PLOT NOS.- FV- 05, FV- 09, FV- 14 &  
FV- 18 in Block- Forest Vista, TRIDENT HILLS 1  
AT SECTOR- 3, 4 & 4A, Pinjore Kalka Urban  
Complex, District - Panchkula, Haryana

SHEET TITLE

SITE PLAN, BASEMENT PLAN, STILT FLOOR PLAN,  
FIRST FLOOR TO FOURTH FLOOR PLANS, AREA CHART

|                |             |                            |
|----------------|-------------|----------------------------|
| SCALE - (1:50) | DATE: ..... | SHEET NO.-<br>TH1/WR/IV-05 |
|----------------|-------------|----------------------------|

|                  |                                          |
|------------------|------------------------------------------|
| DEALT BY<br>AMIT | CHECKED BY<br>PH. Services Point of View |
|------------------|------------------------------------------|

AUTHORISED SIGNATORY: NORTH:

ARCHITECT:   
 Ar. Vikas Dubey  
 M.Arch, B.Arch  
 CA/2014/86198  
 Mob.-9915726569  
 9915726570


COMPANY:  
TRIDENT HILLS PRIVATE LIMITED  
(Formerly known as Ireo Fiveriver Private Limited)  
301, Prakashdeep Building, 7 Tolstoy Marg  
New Delhi- 110001

1. PLOT ENTRY SHOWN AS PER APPROVED ZONING
2. THE CONSTRUCTION IS BEING DONE USING MIVIAN WALLS (75mm / 100mm / 150mm) & BLOCK WORK.
3. RAIN WATER HARVESTING TANK AS PER SPECIFICATION.
4. ALL DIMENSIONS ARE IN MM.
5. ALL TOILETS & KITCHEN ARE MECH. VENTILATED WITH 24 x 7 POWER BACKUP


$\text{JD} \xrightarrow{\text{JE}} \text{PA} \xrightarrow{\text{ATP}} \text{JLK} \xrightarrow{\text{JLK}}$

- \* WASH BASIN TO FLOOR TRAP 49.00 PVC WASTE PIPE
- \* FLOOR DRAIN TO FLOOR TRAP 53.00 PVC WASTE PIPE
- \* FLOOR TRAP TO MECHANICAL WASTE STACK 110.00 WASTE PIPE
- \* W.C. TO MECHANICAL SINK STACK 110.00 SINK PIPE


|   |    | 1 (GEN) (FOR PLANNING) |    |
|---|----|------------------------|----|
| 1 | 10 | 10                     | 10 |
| 1 | 10 | 10                     | 10 |
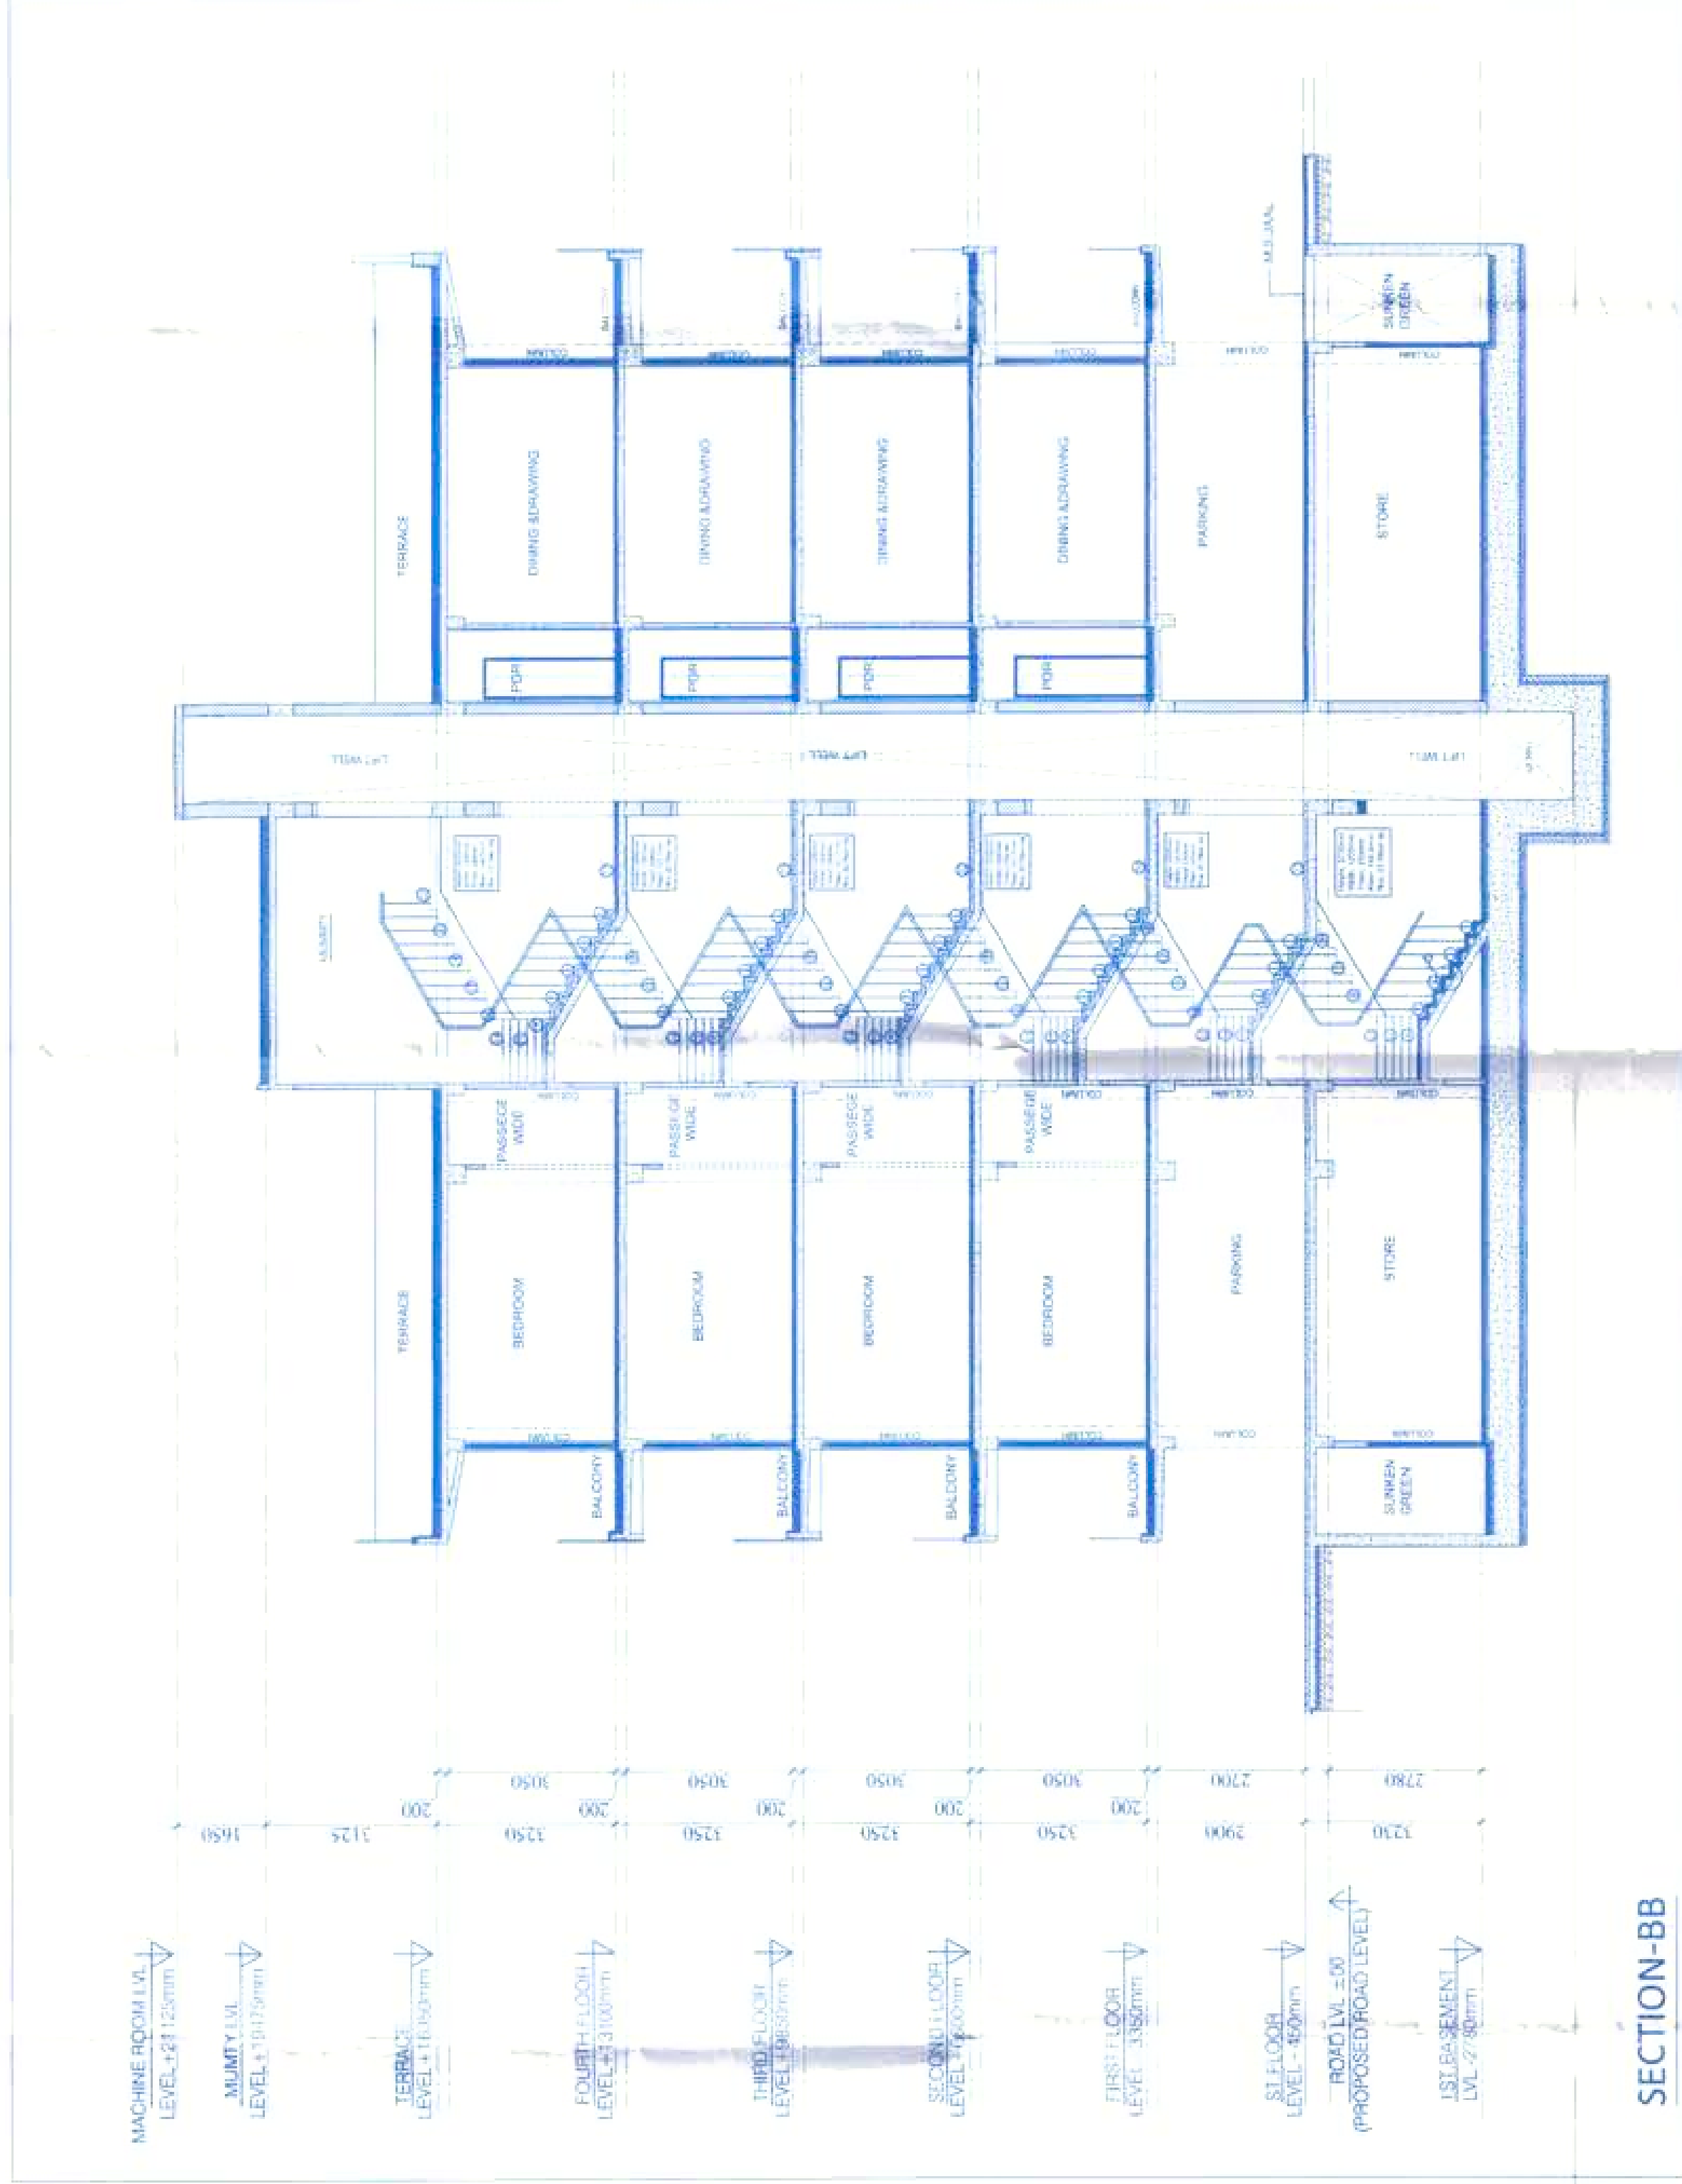


## TOP TERRACE FLOOR PLAN

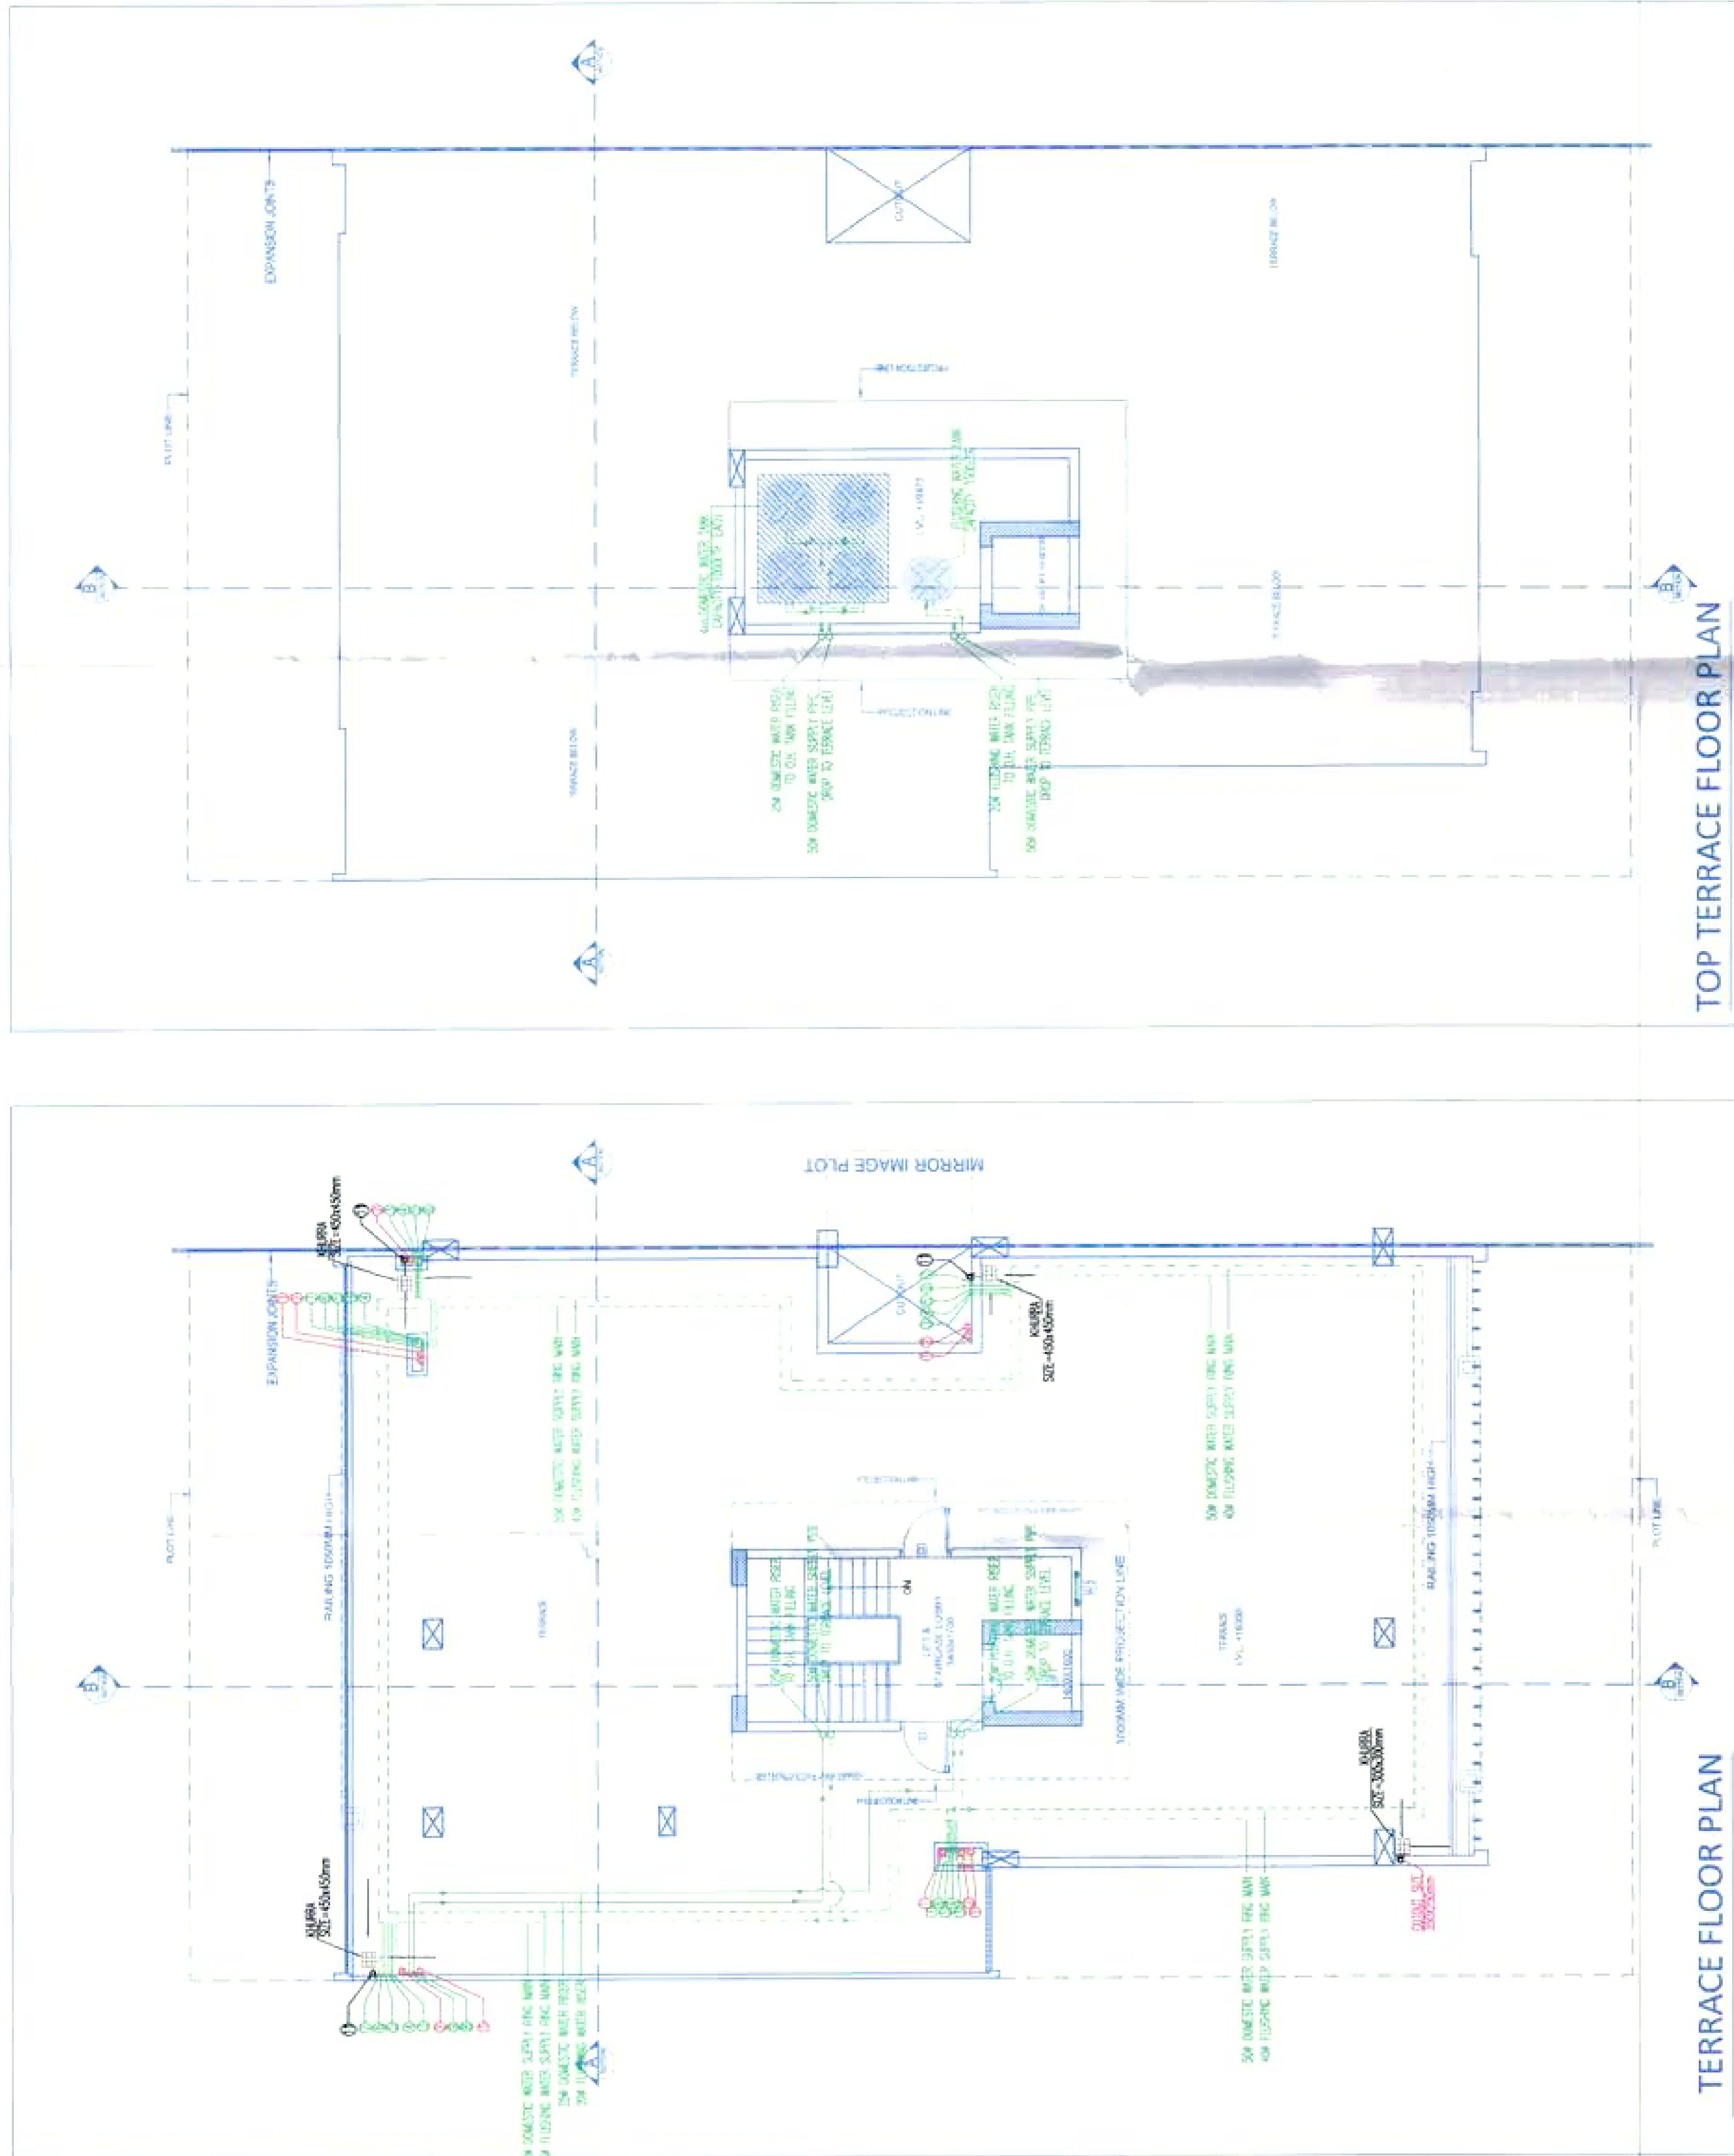


TERRACE FLOOR PLAN

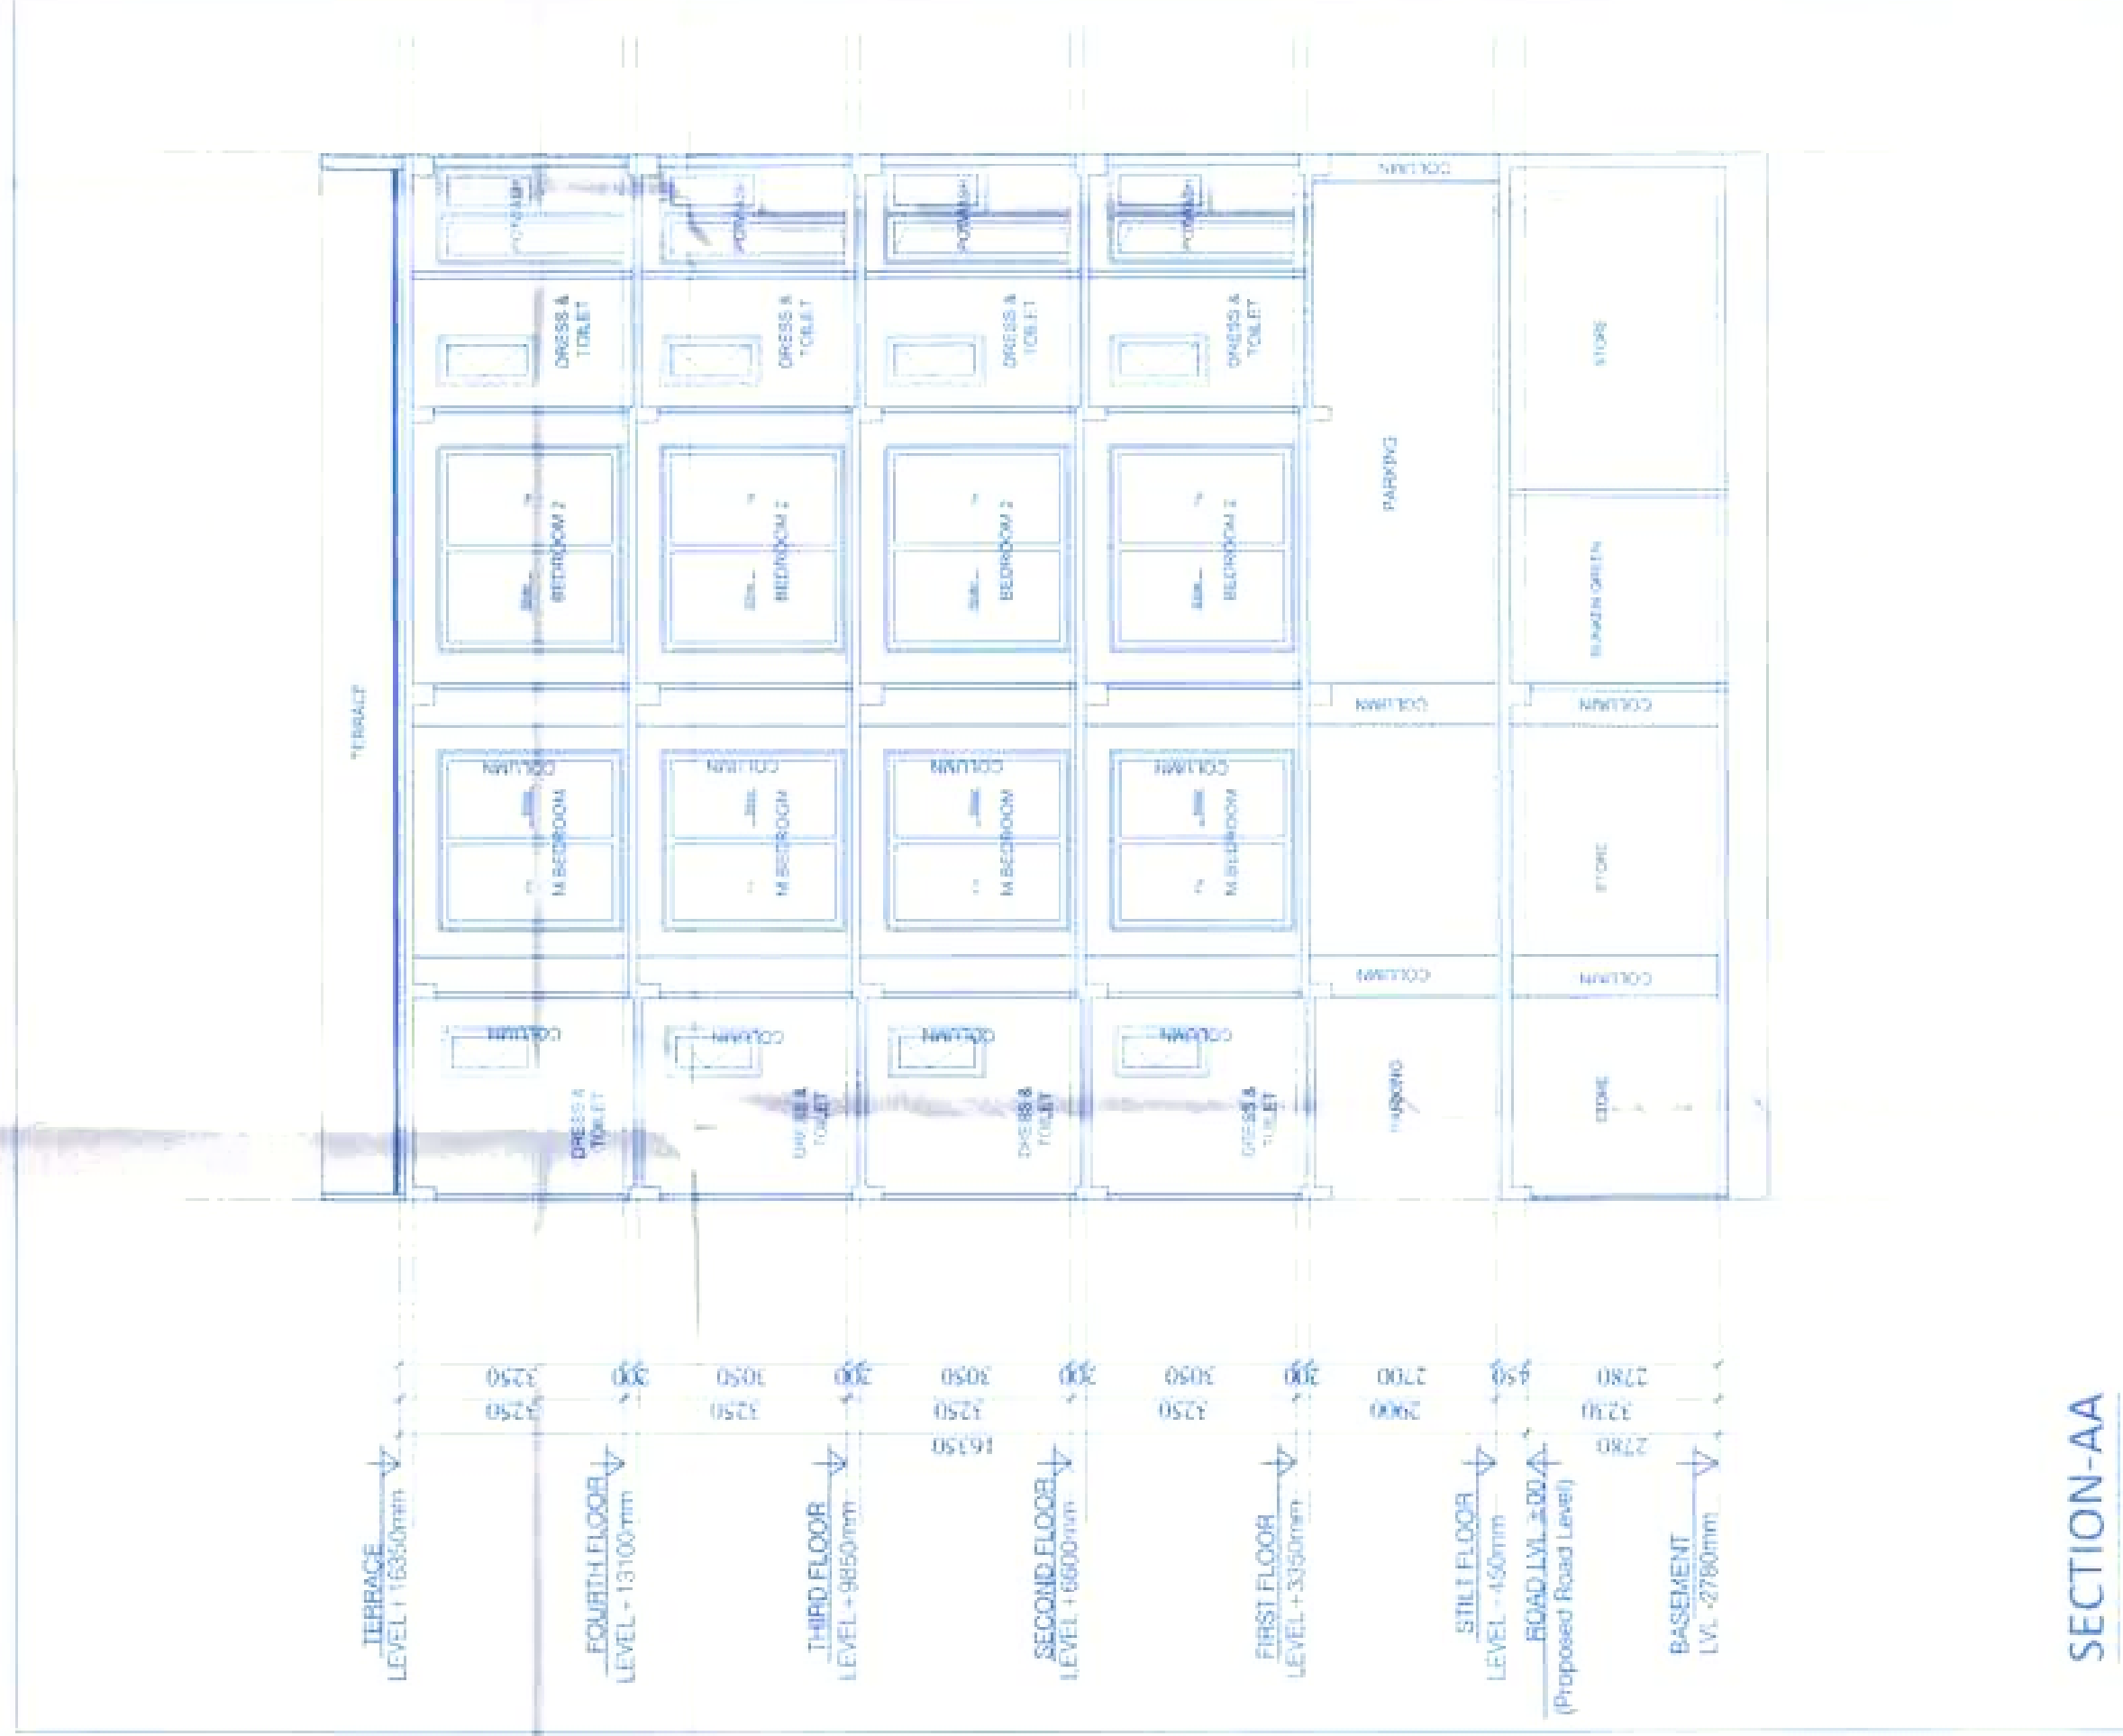

SECTION-AA

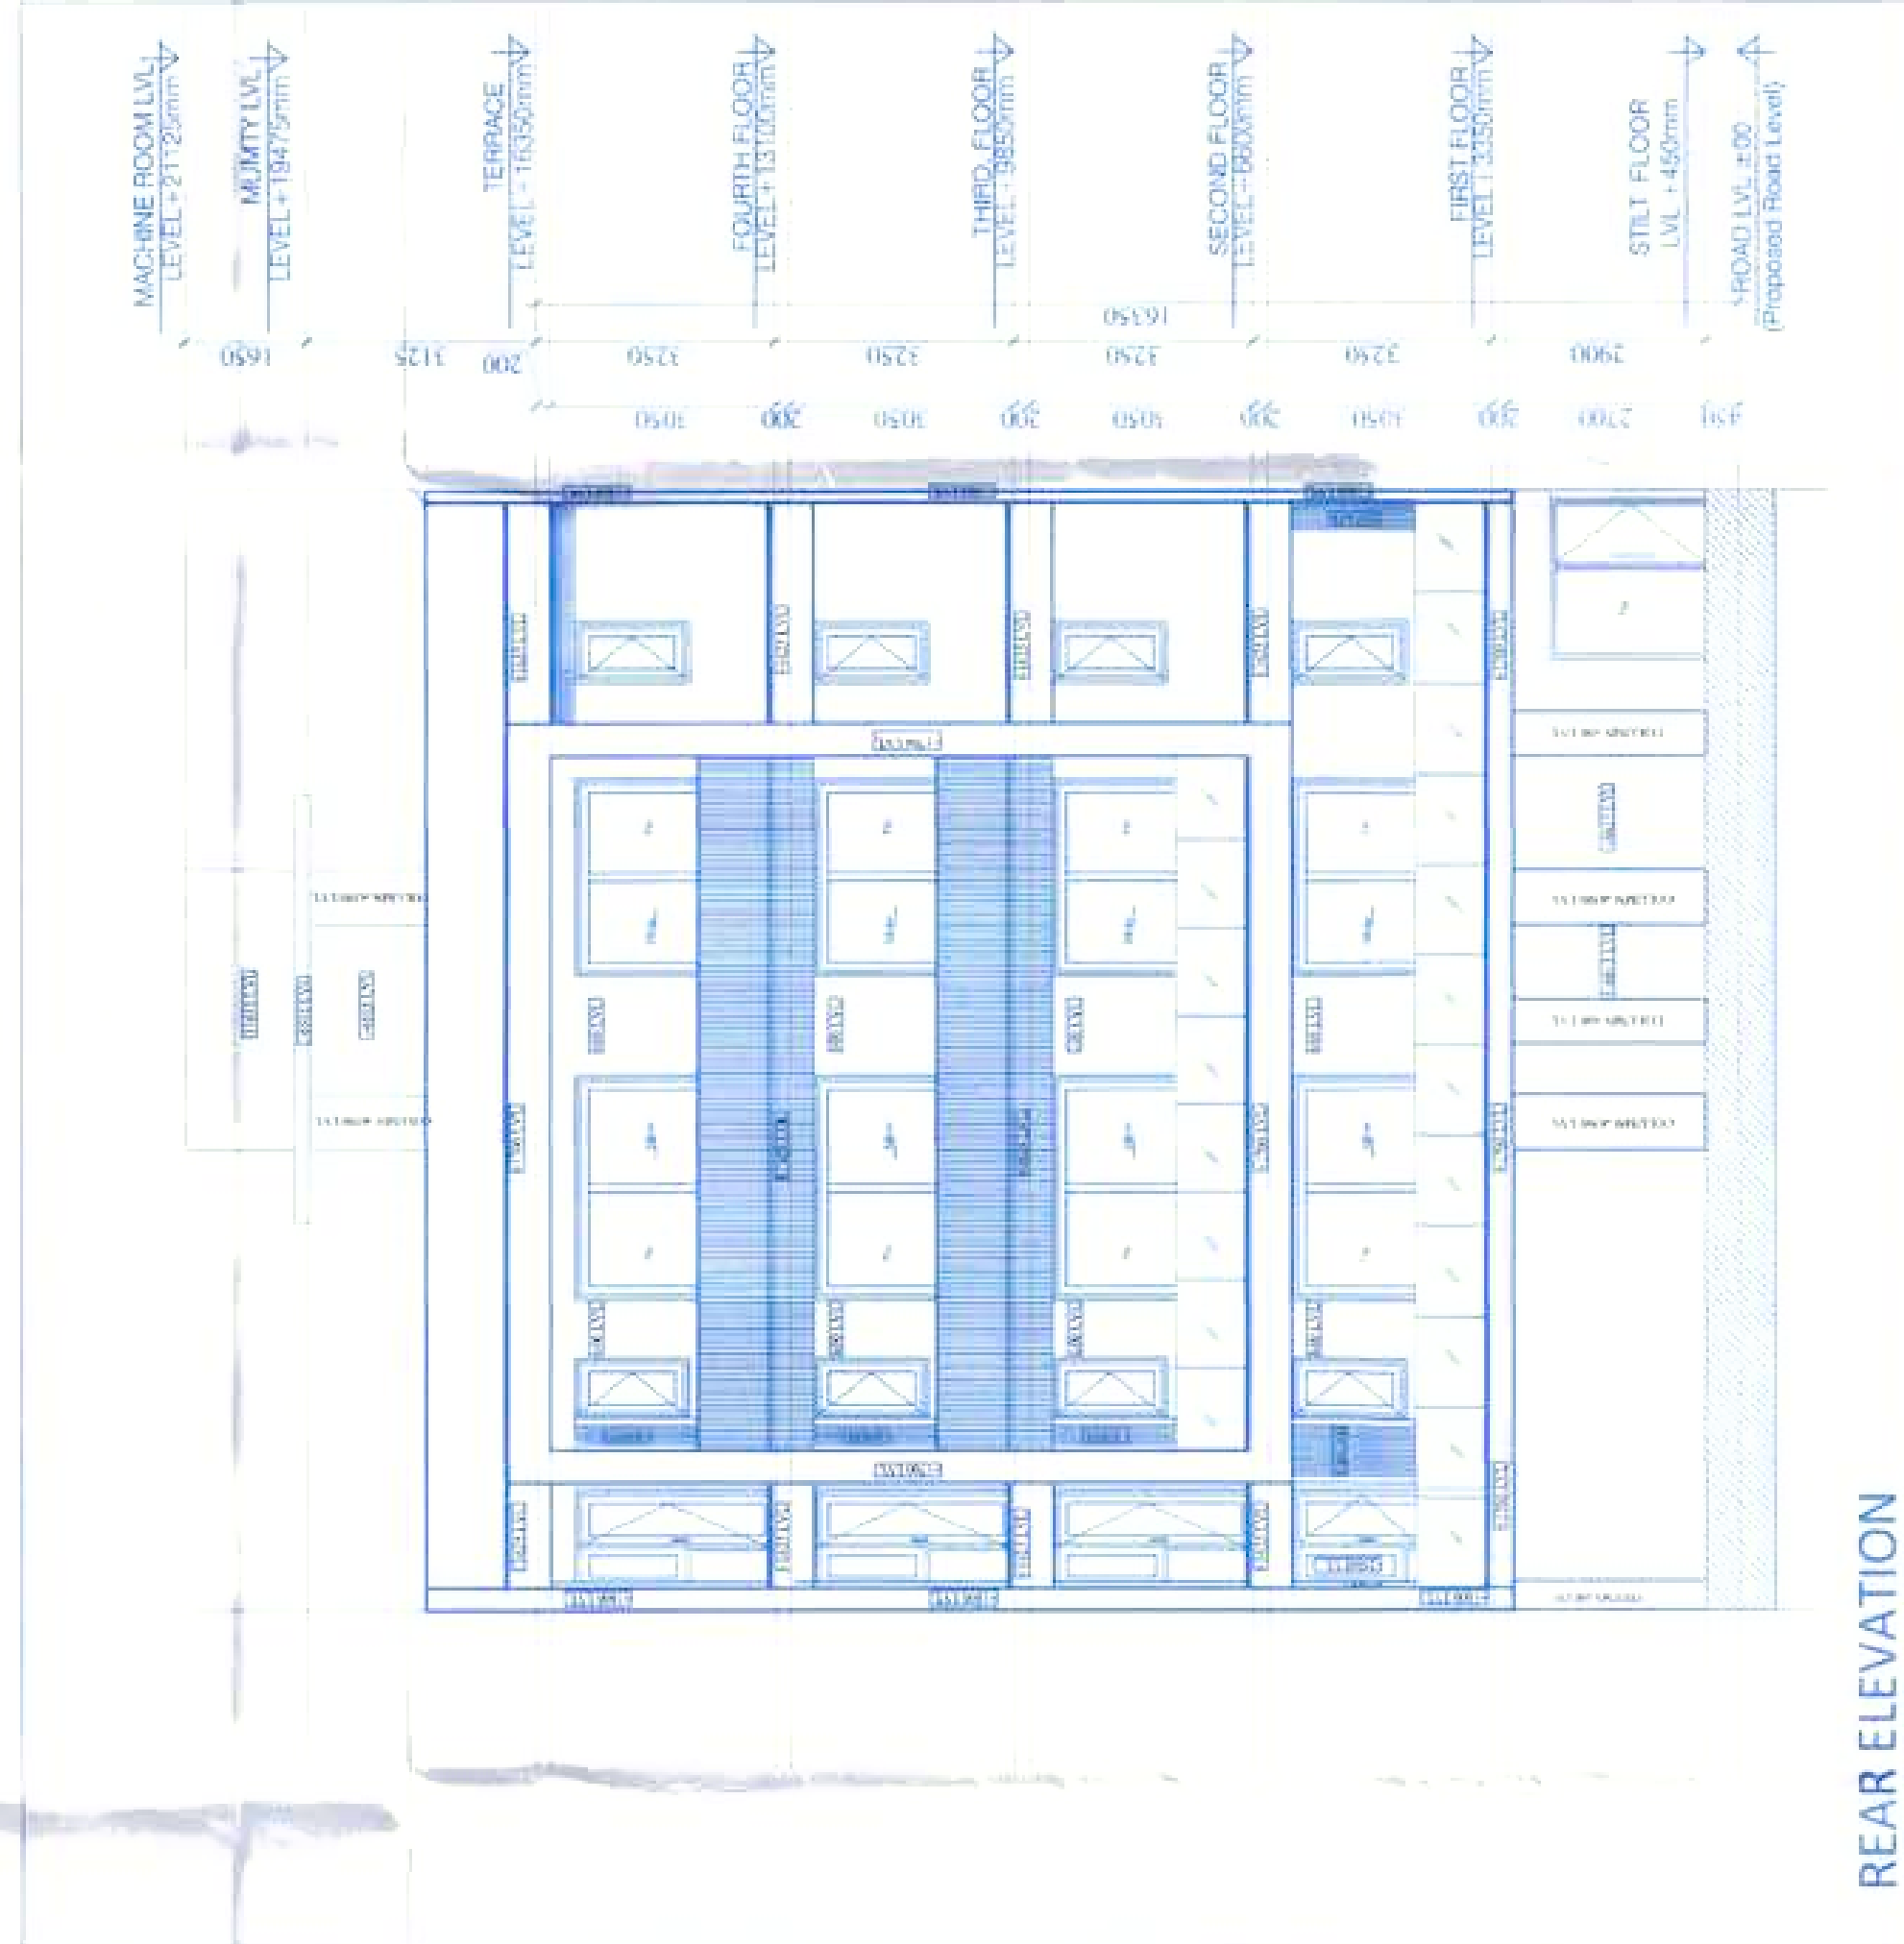

REAR ELEVATION

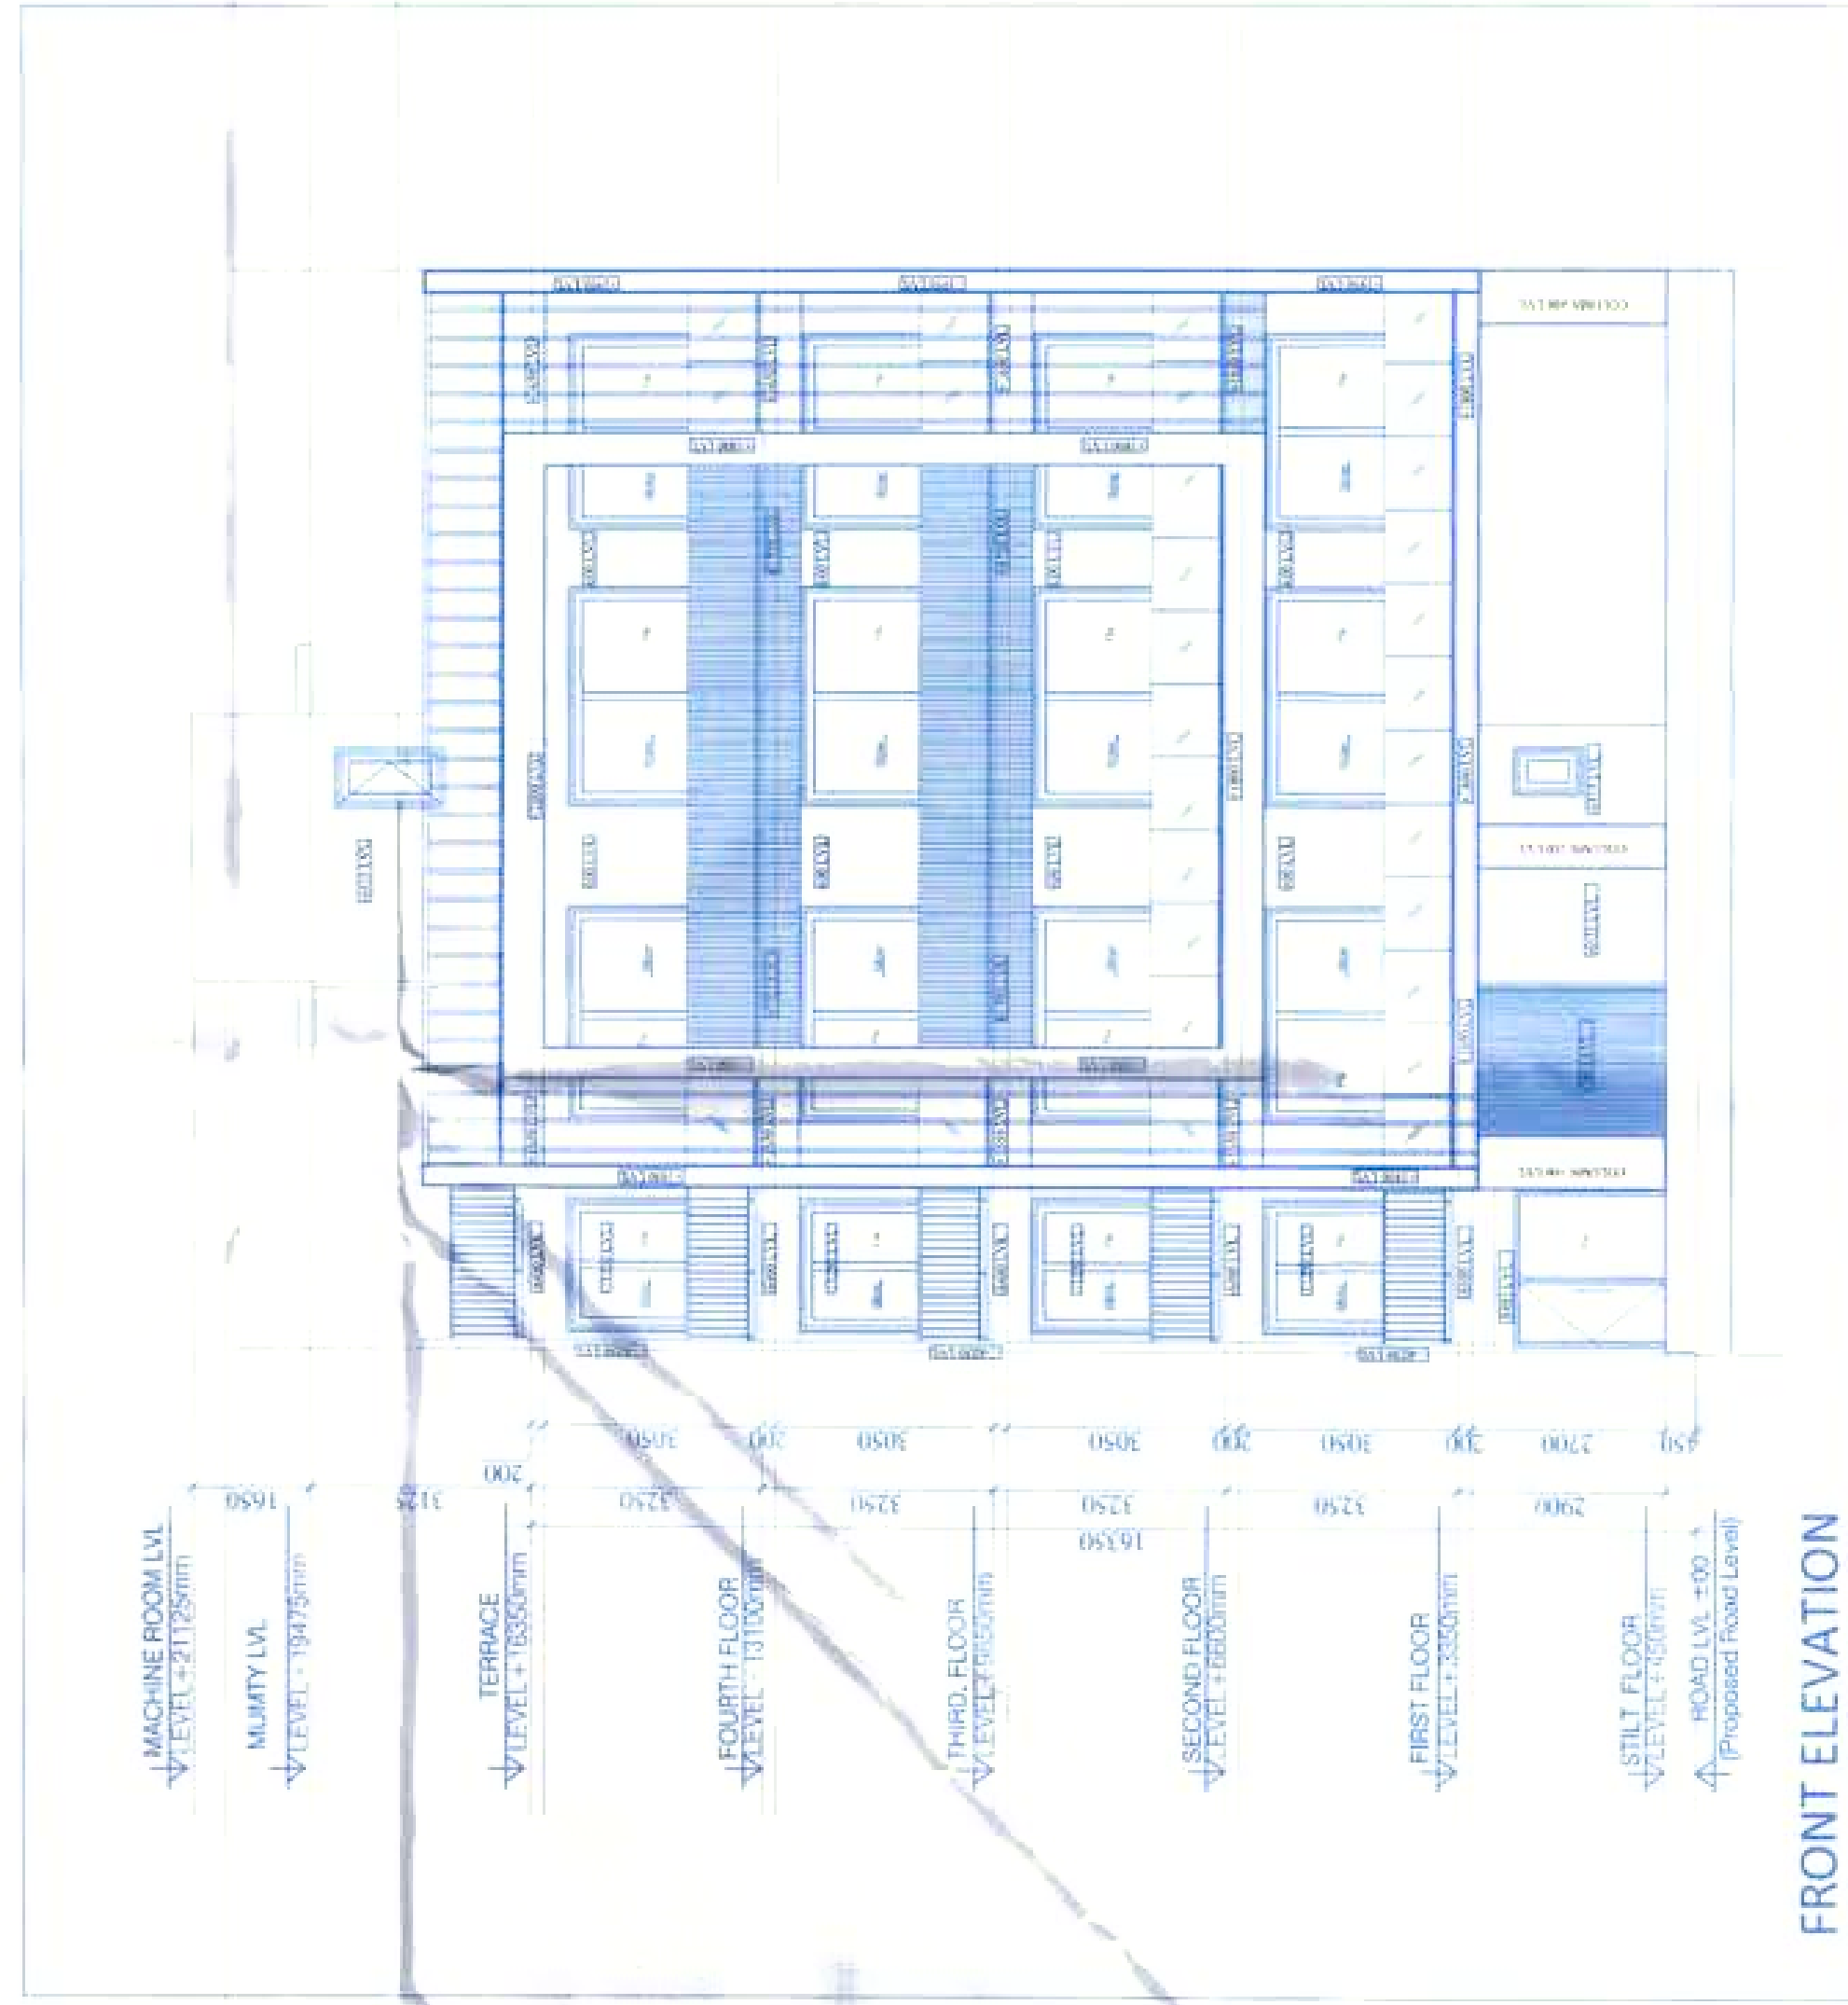

FRONT ELEVATION

PROPOSED BUILDING PLANS FOR  
TYPICAL PLOT NOS.- FV- 05, FV- 09, FV- 14 &  
FV- 18 in Block- Forest Vista, TRIDENT HILLS 1  
AT SECTOR- 3, 4 & 4A, Pinjore Kalka Urban  
Complex, District - Panchkula, Haryana

TERRACE FLOOR PLAN, MUMTY/ MACHINE ROOM,  
SECTIONS & ELEVATIONS

**Executive Engineer**

DATE: .....  
SHEET NO.-  
TH1/WR/FV-5A

CHECKED BY

NORTH:

Z

V. Vaid Dubey  
Ar. Vikas Dubey  
M. Arch. B. Arch.  
CA/2014/66168  
Mob.: 9915725589  
9915725570


TRIDENT HILLS PRIVATE LIMITED  
(Formerly known as Ireo Fiveriver Private Limited)  
301, Prakashdeep Building, 7 Tolstoy Marg  
New Delhi- 110001





NOTES:

1. PLOT ENTRY SHOWN AS PER APPROVED ZONING
2. THE CONSTRUCTION IS BEING DONE USING MIVAN WALLS (75mm / 100mm / 150mm) & BLOCK WORK.
3. RAIN WATER HARVESTING TANK AS PER SPECIFICATION.
4. ALL DIMENSIONS ARE IN MM.
5. ALL TOILETS & KITCHEN ARE MECH. VENTILATED WITH 24x7 POWER BACKUP.

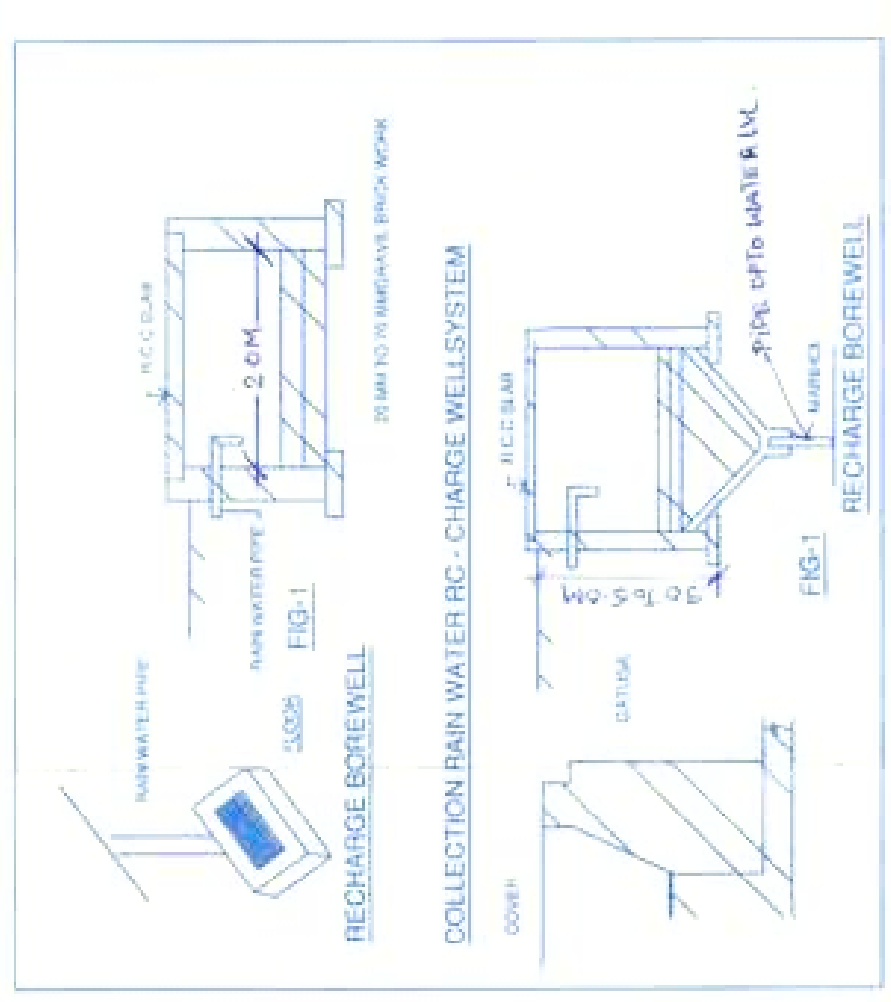

BASEMENT DOOR WINDOW SCHEDULE PLAN

| NO. | TYPE | SIZE    | CELL | LEVEL |
|-----|------|---------|------|-------|
| 1   | W    | 88x50   | 1200 | 2100  |
| 2   | W    | 275x215 | 00   | 2100  |

STILT FLOOR DOOR WINDOW SCHEDULE PLAN

| NO. | TYPE | SIZE    | CELL | LEVEL |
|-----|------|---------|------|-------|
| 1   | W    | 88x50   | 1200 | 2100  |
| 2   | W    | 275x215 | 00   | 2100  |

TYPICAL FLOOR DOOR WINDOW SCHEDULE PLAN

| NO. | TYPE | SIZE    | CELL | LEVEL |
|-----|------|---------|------|-------|
| 1   | W    | 88x50   | 1200 | 2100  |
| 2   | W    | 275x215 | 00   | 2100  |

TERRACE FLOOR DOOR WINDOW SCHEDULE PLAN

| NO. | TYPE | SIZE    | CELL | LEVEL |
|-----|------|---------|------|-------|
| 1   | W    | 88x50   | 1200 | 2100  |
| 2   | W    | 275x215 | 00   | 2100  |

LEGEND FOR PLUMBING

|     |                                                   |
|-----|---------------------------------------------------|
| 1   | 100mm DIA. HOT WATER SUPPLY TO THE PREHEAT (H.W.) |
| 2   | 100mm DIA. HOT WATER SUPPLY TO THE PREHEAT (H.W.) |
PROJECT

DISTRICT TOWN PLANNING AUTHORITY  
PLOT NO. 19 IN BLOCK- Forest Vista,  
TRIDENT HILLS AT SECTOR- 3, 4 & 4A,  
Punjore Kalka Urban Complex,  
District - Panchkula, Haryana

SHEET TITLE

SITE PLAN, BASEMENT PLAN, STILT FLOOR PLAN,  
FIRST FLOOR TO FOURTH FLOOR PLANS, AREA CHART

SCALE - (1:50)

DATE: .....

DEALT BY

AMIT

AUTHORISED SIGNATORY:

TRIDENT HILLS PRIVATE LIMITED

ARCHITECT:

ARCHITECT




COMPANY:

TRIDENT HILLS PRIVATE LIMITED

(Formerly known as Ireo Fiveriver Private Limited)







301, Prakashdeep Building, 7 Tolstoy Marg

New Delhi- 110001

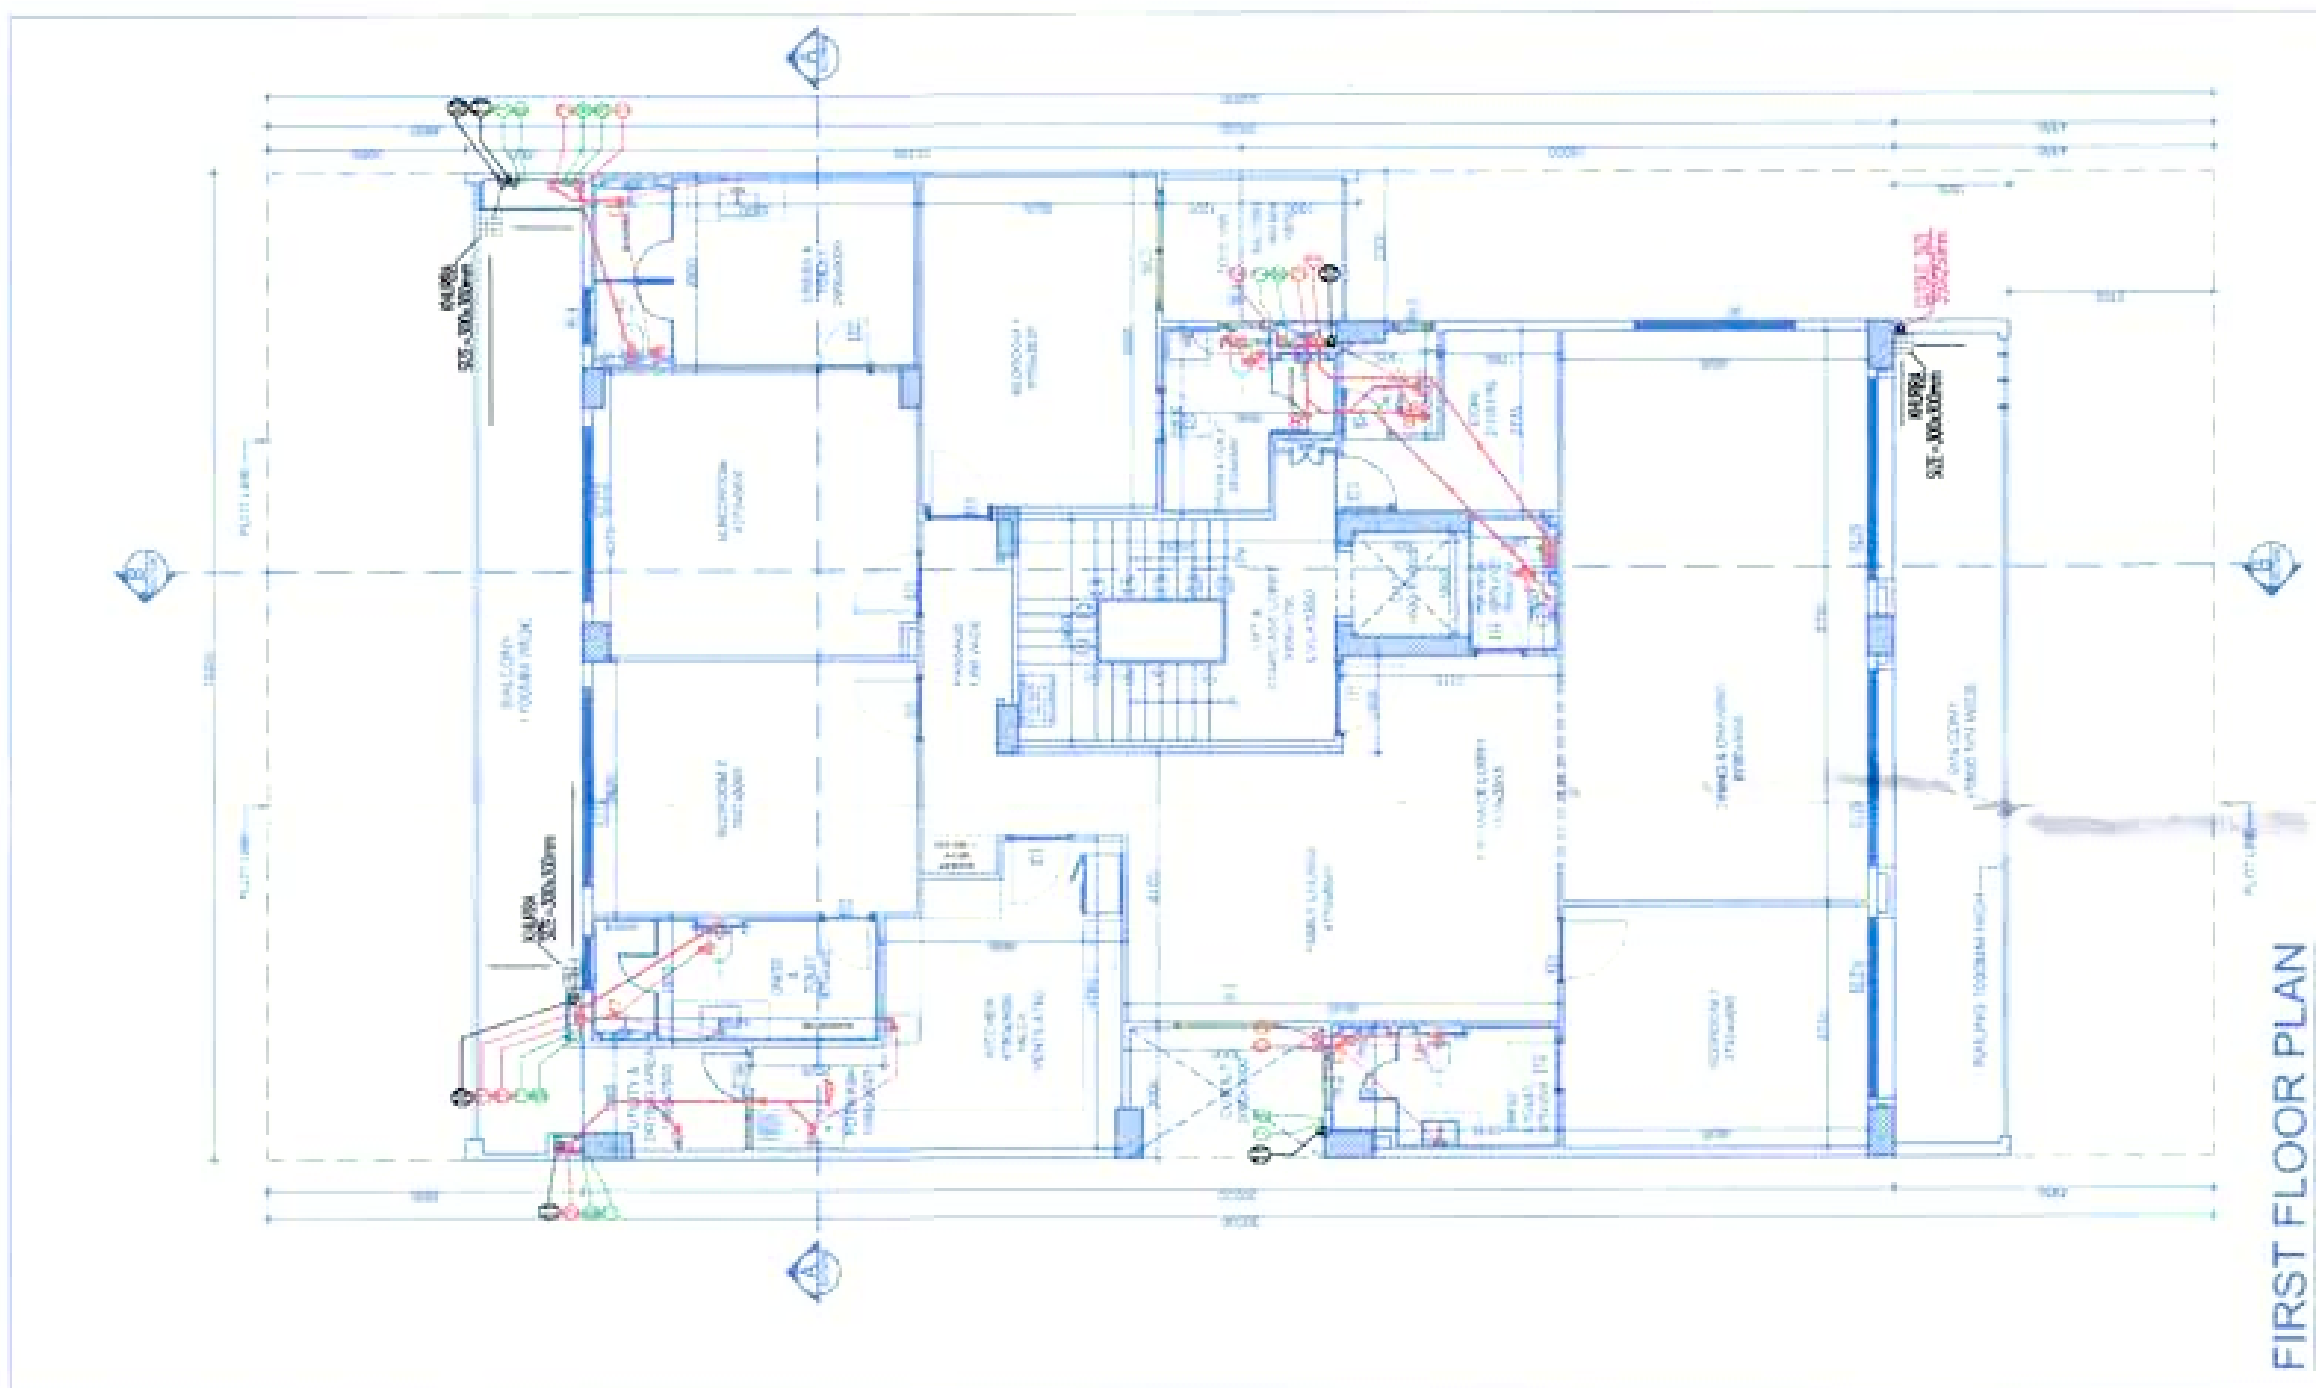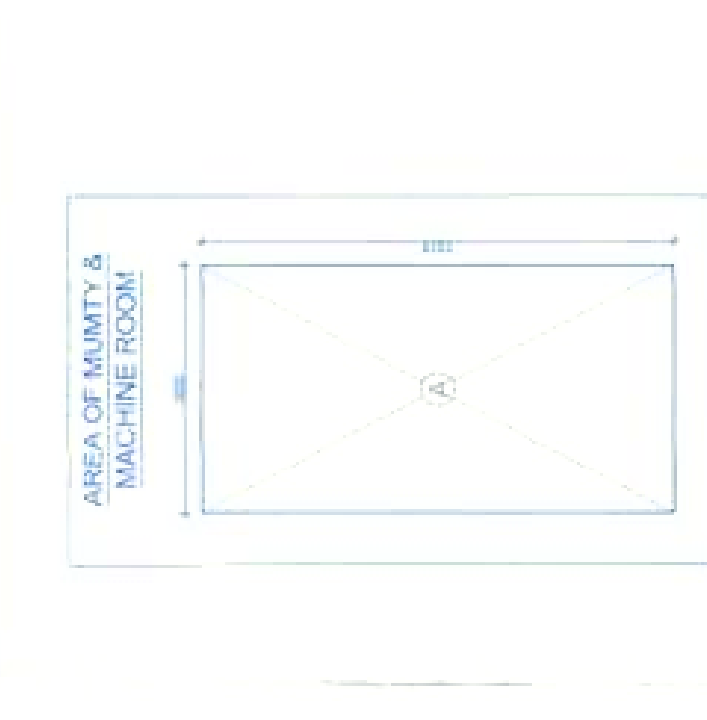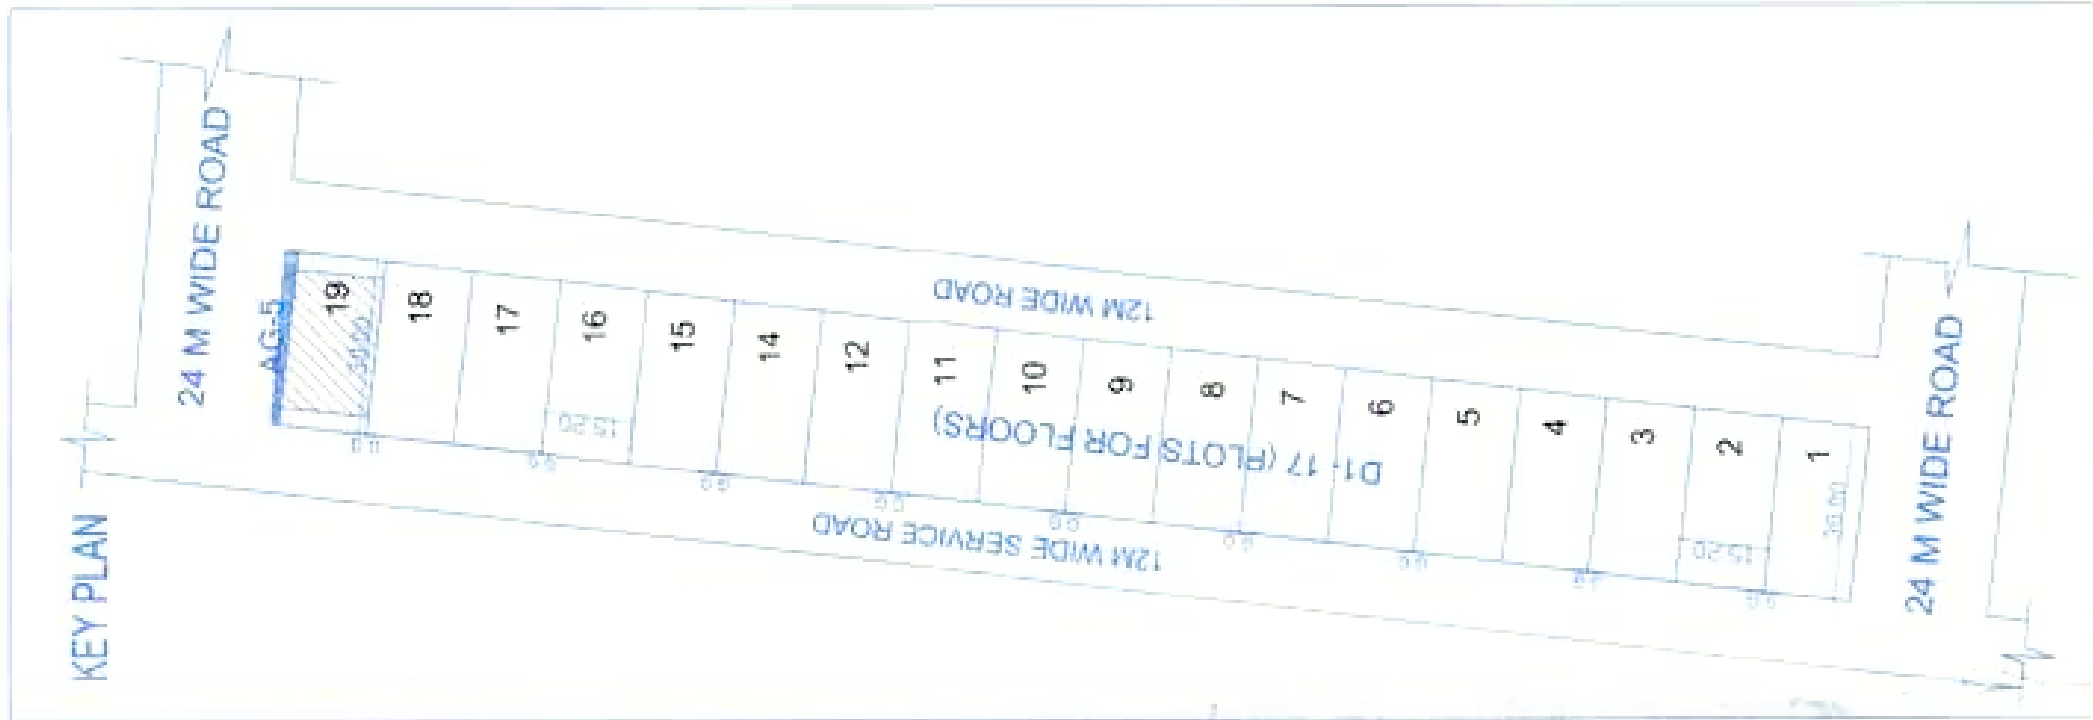

NOTE:

T = 250 mm  
R = 145 mm  
W = 1200 mm

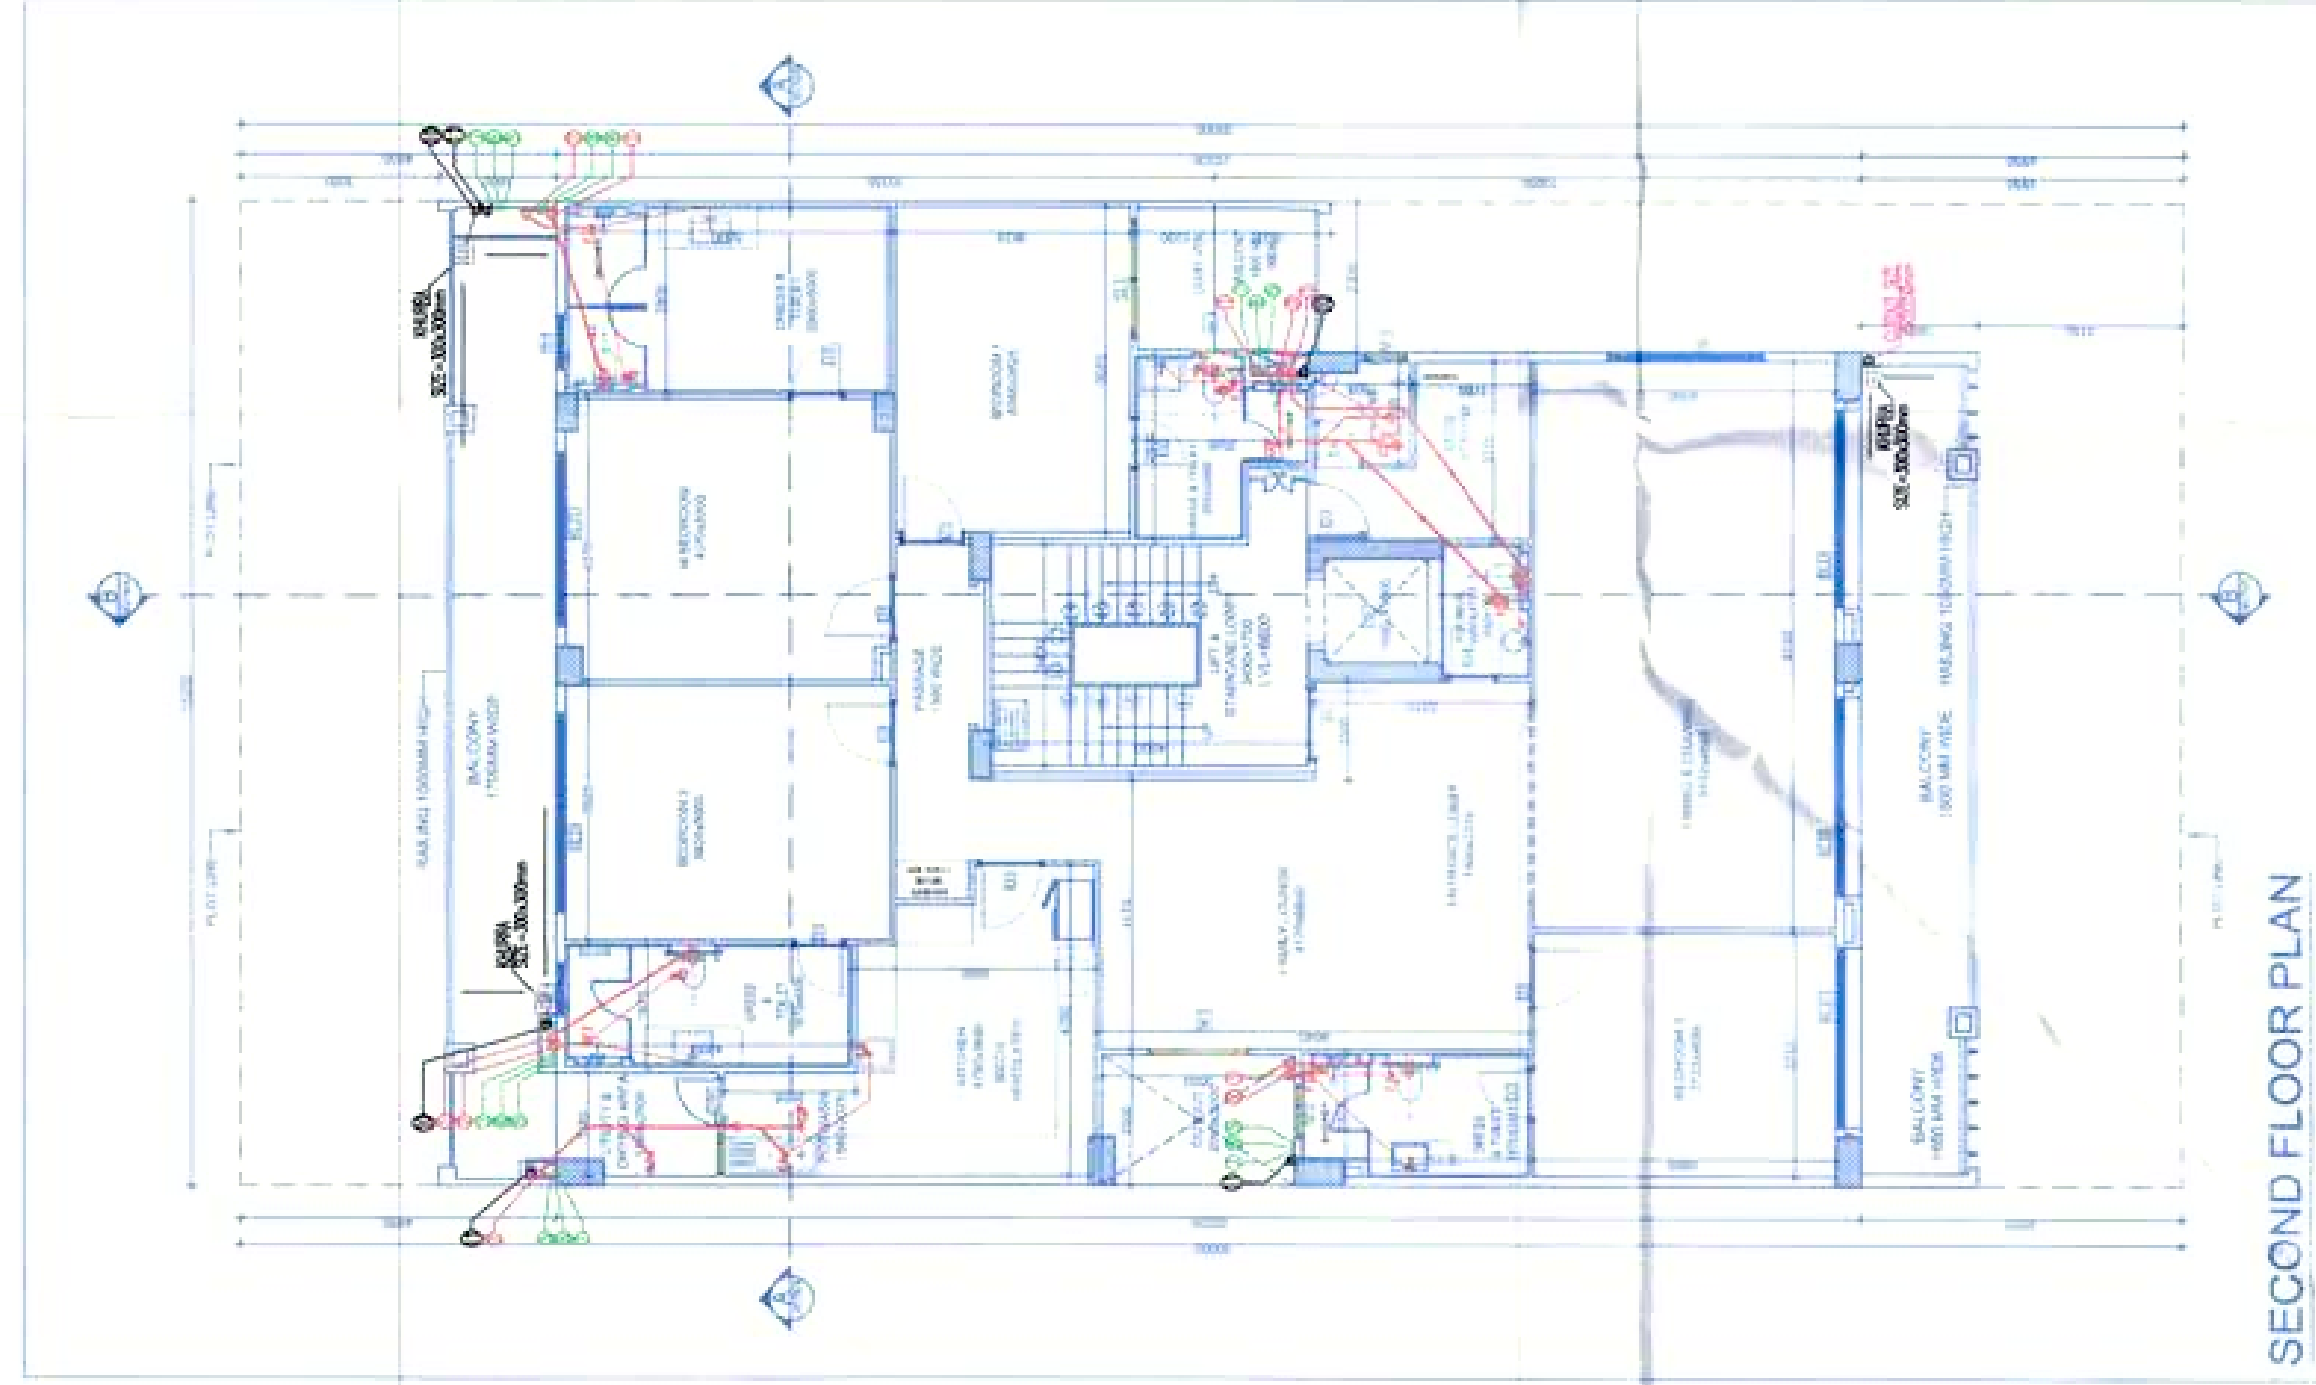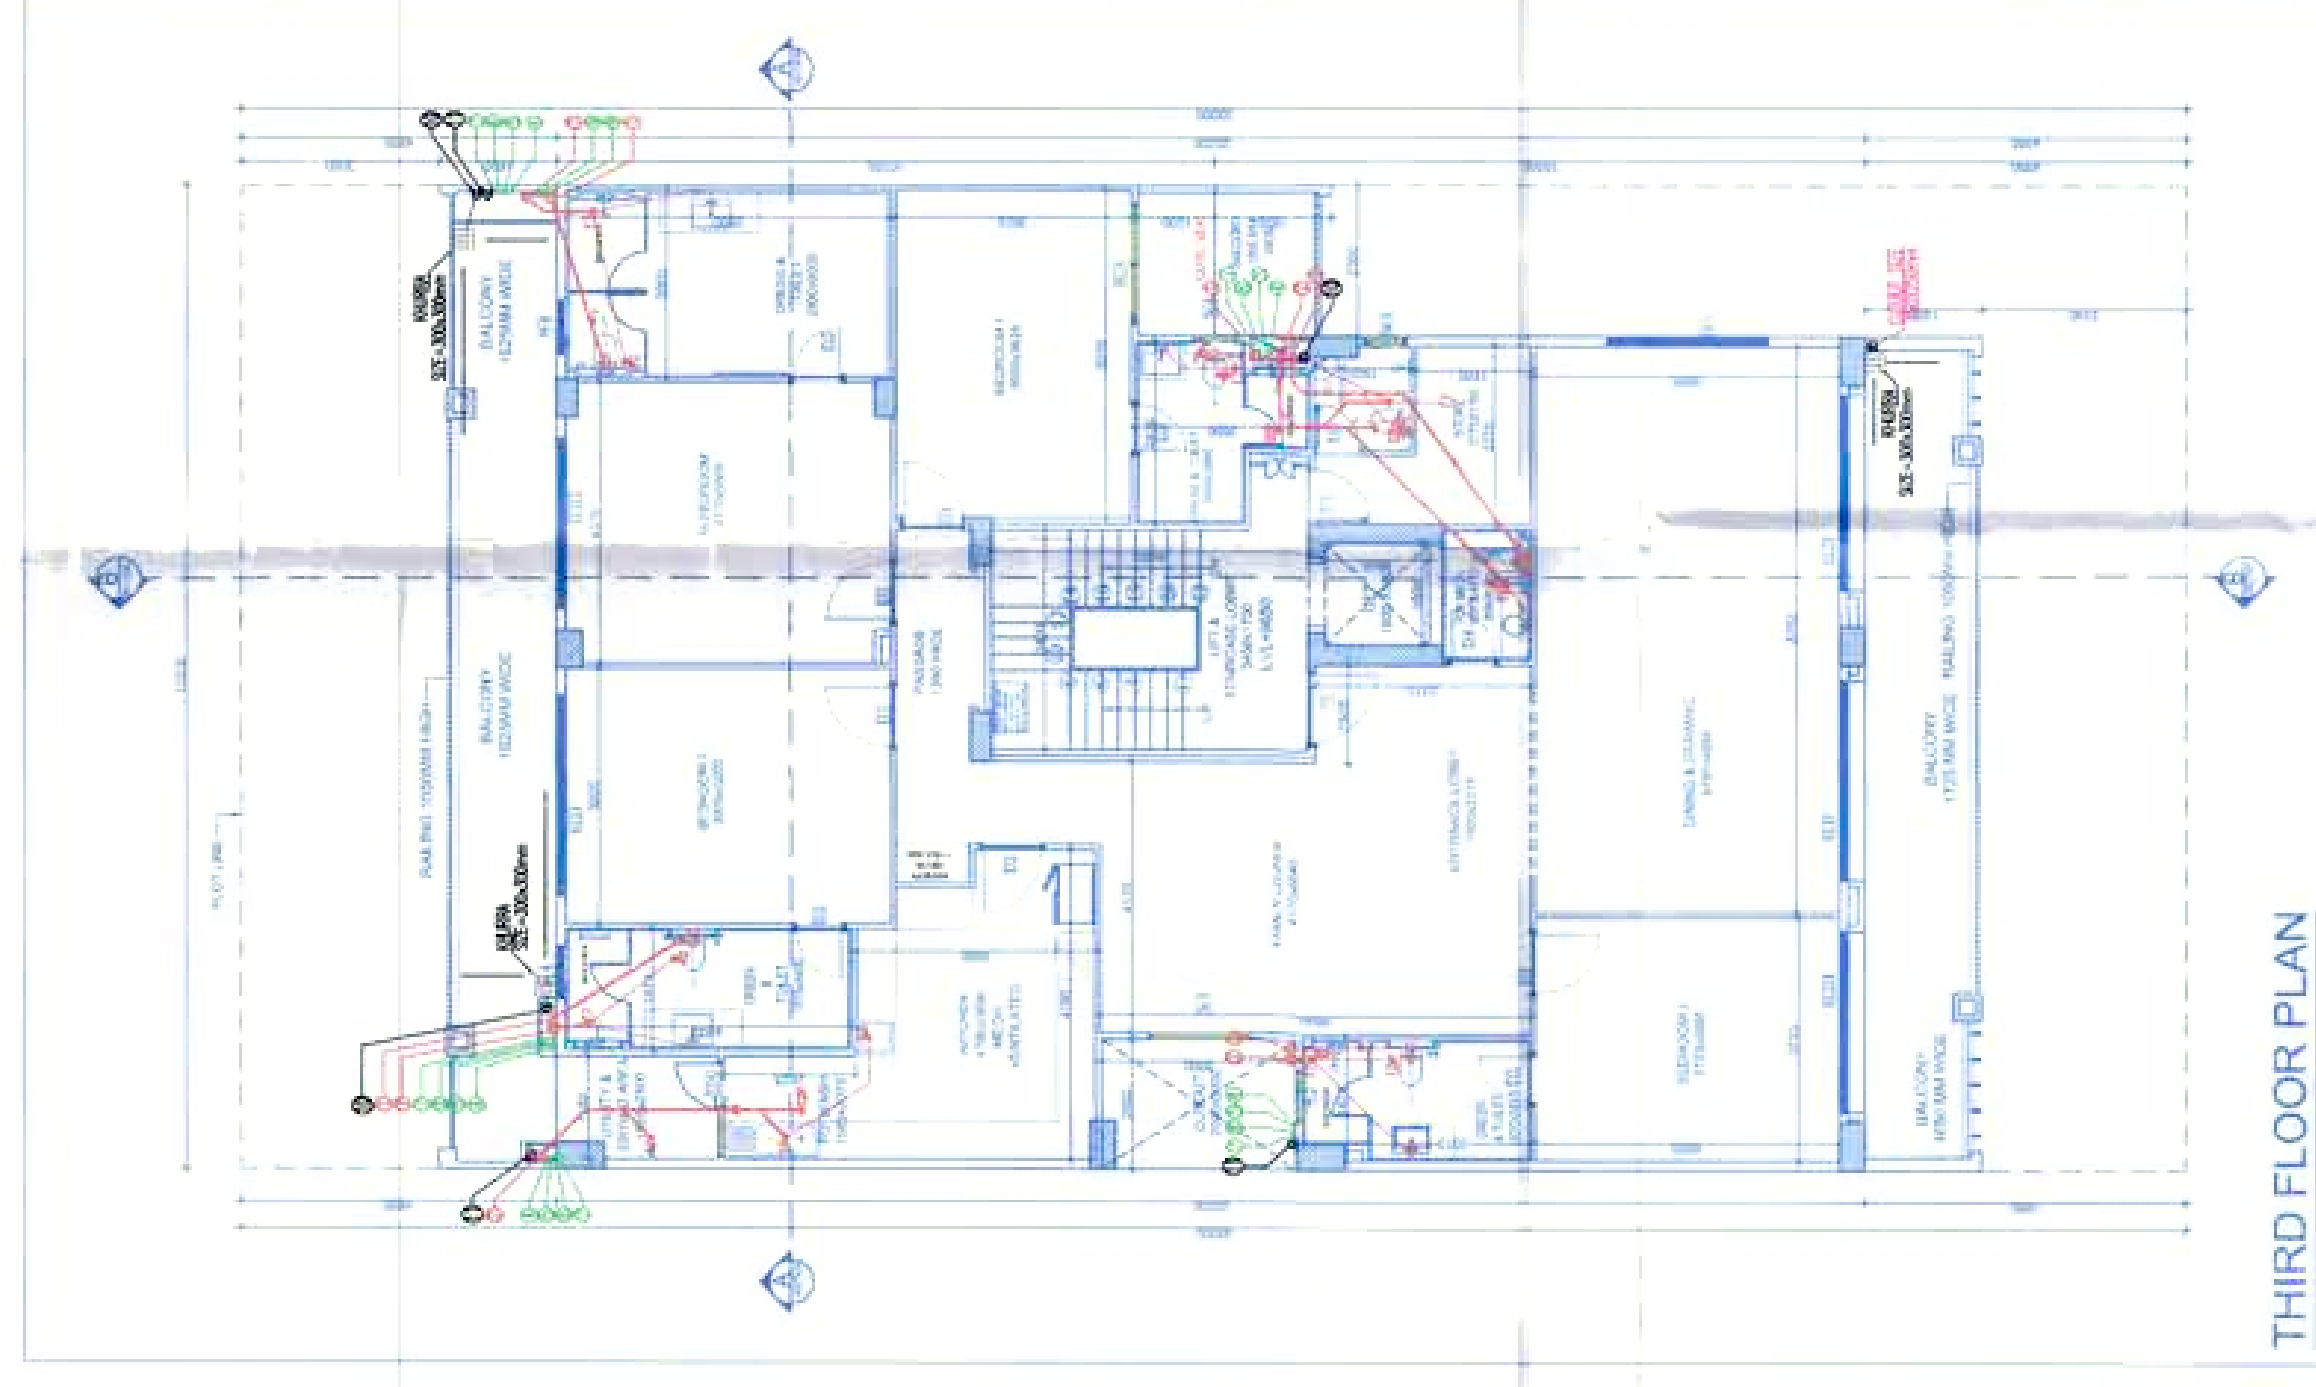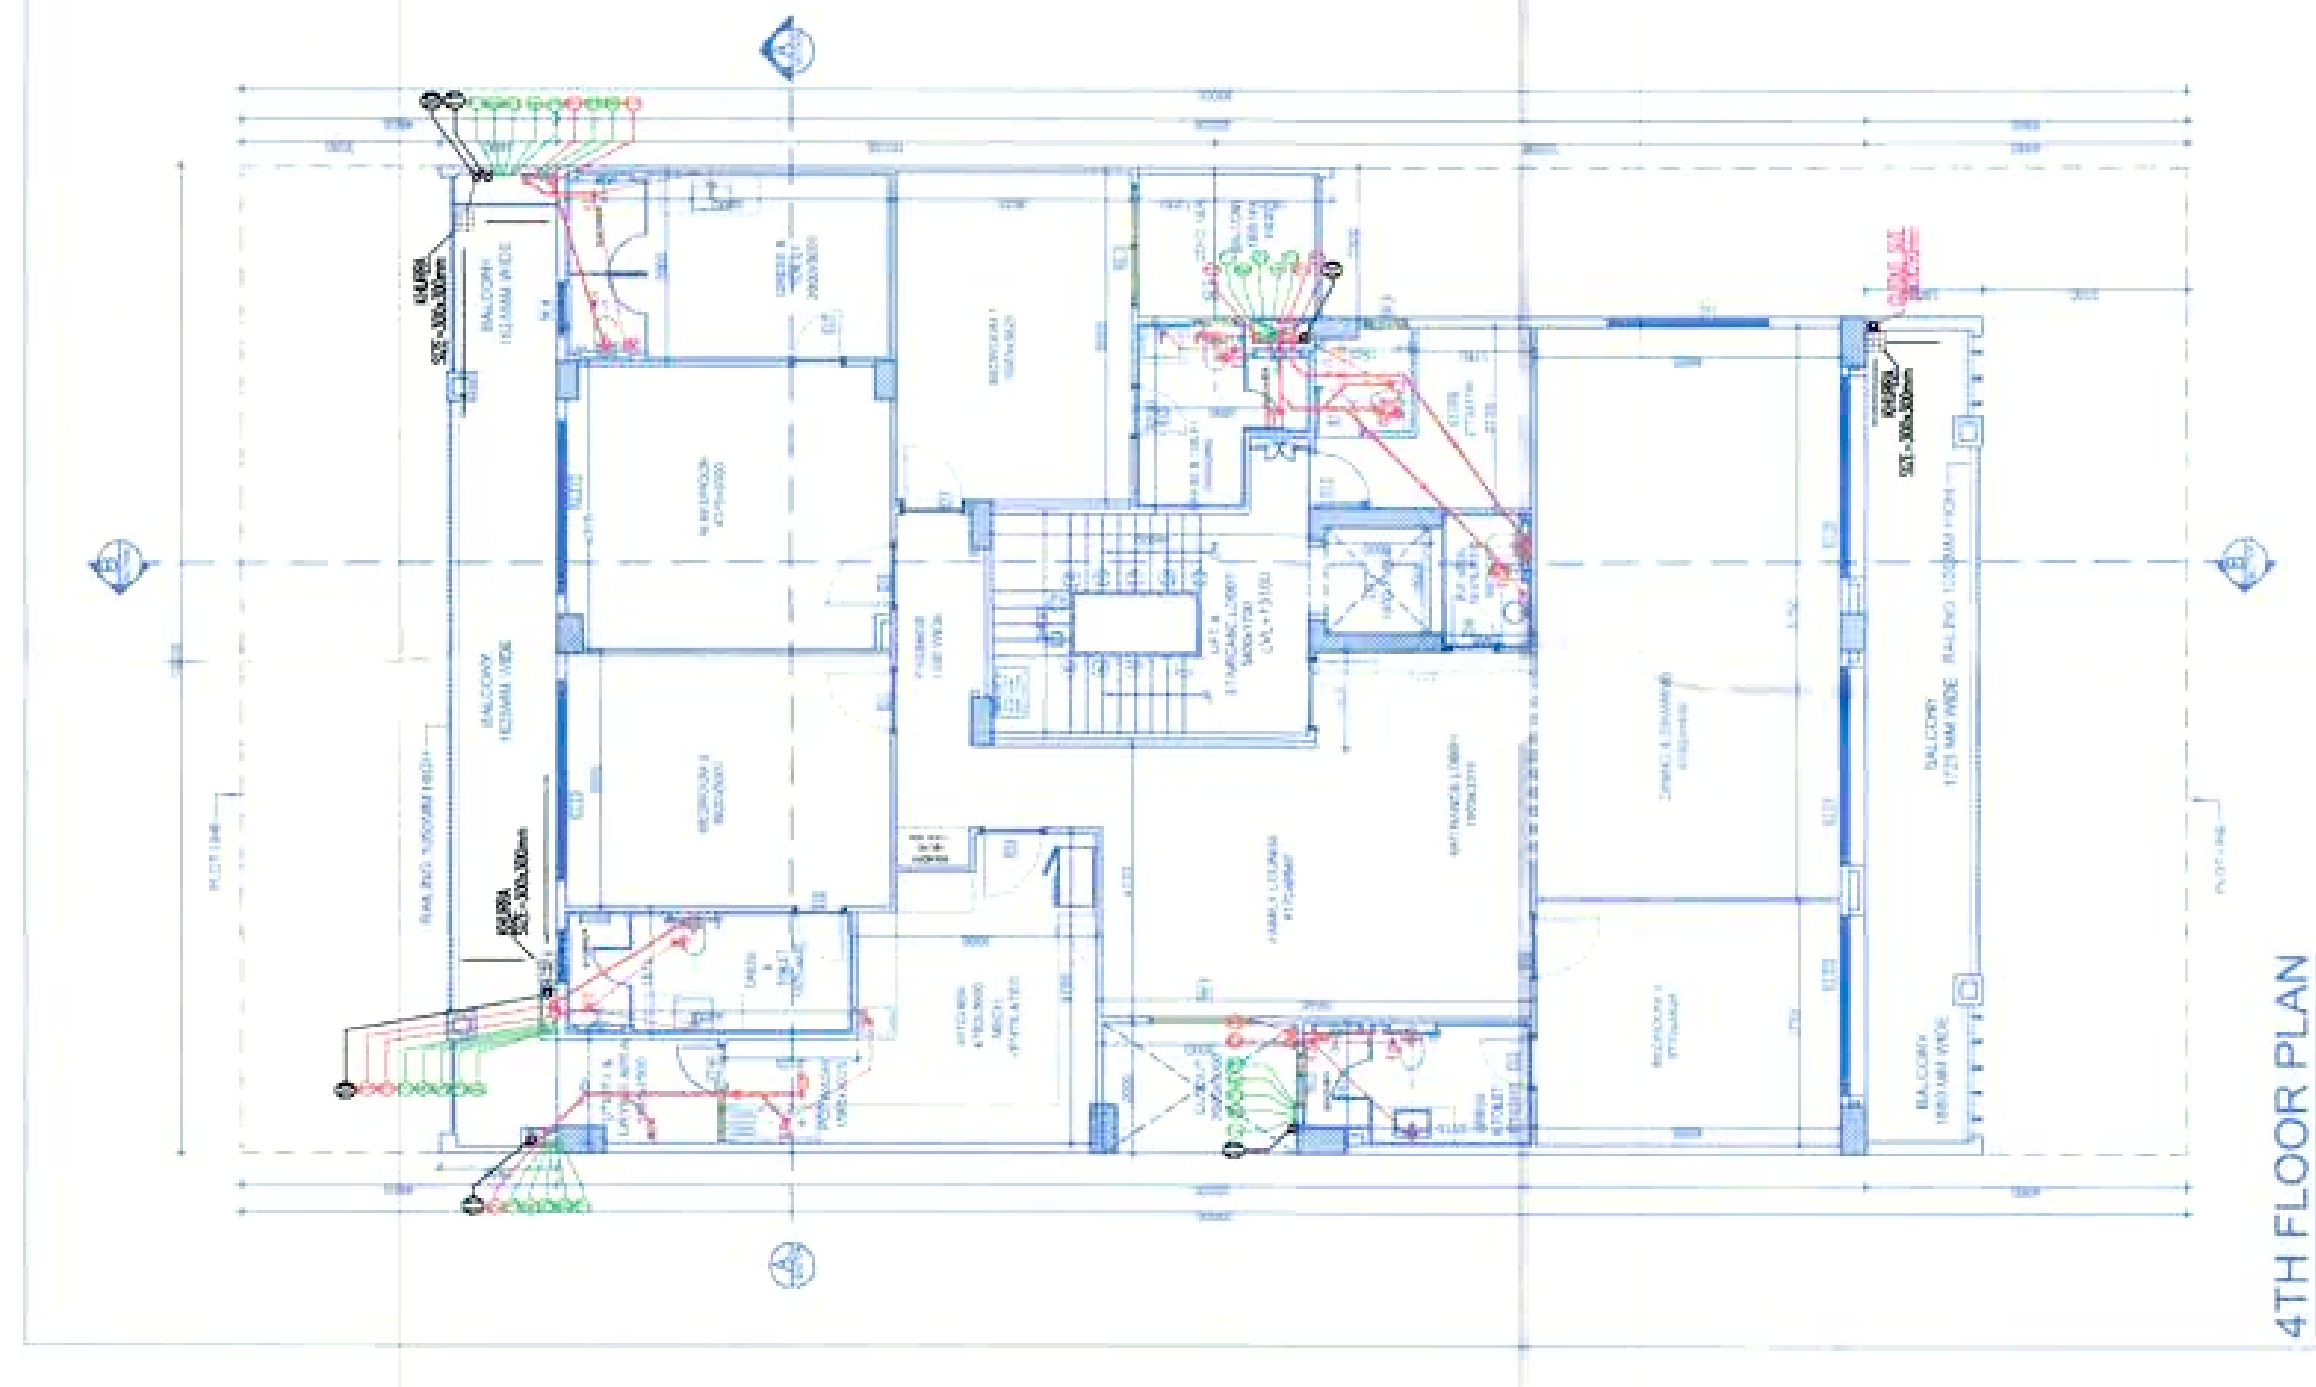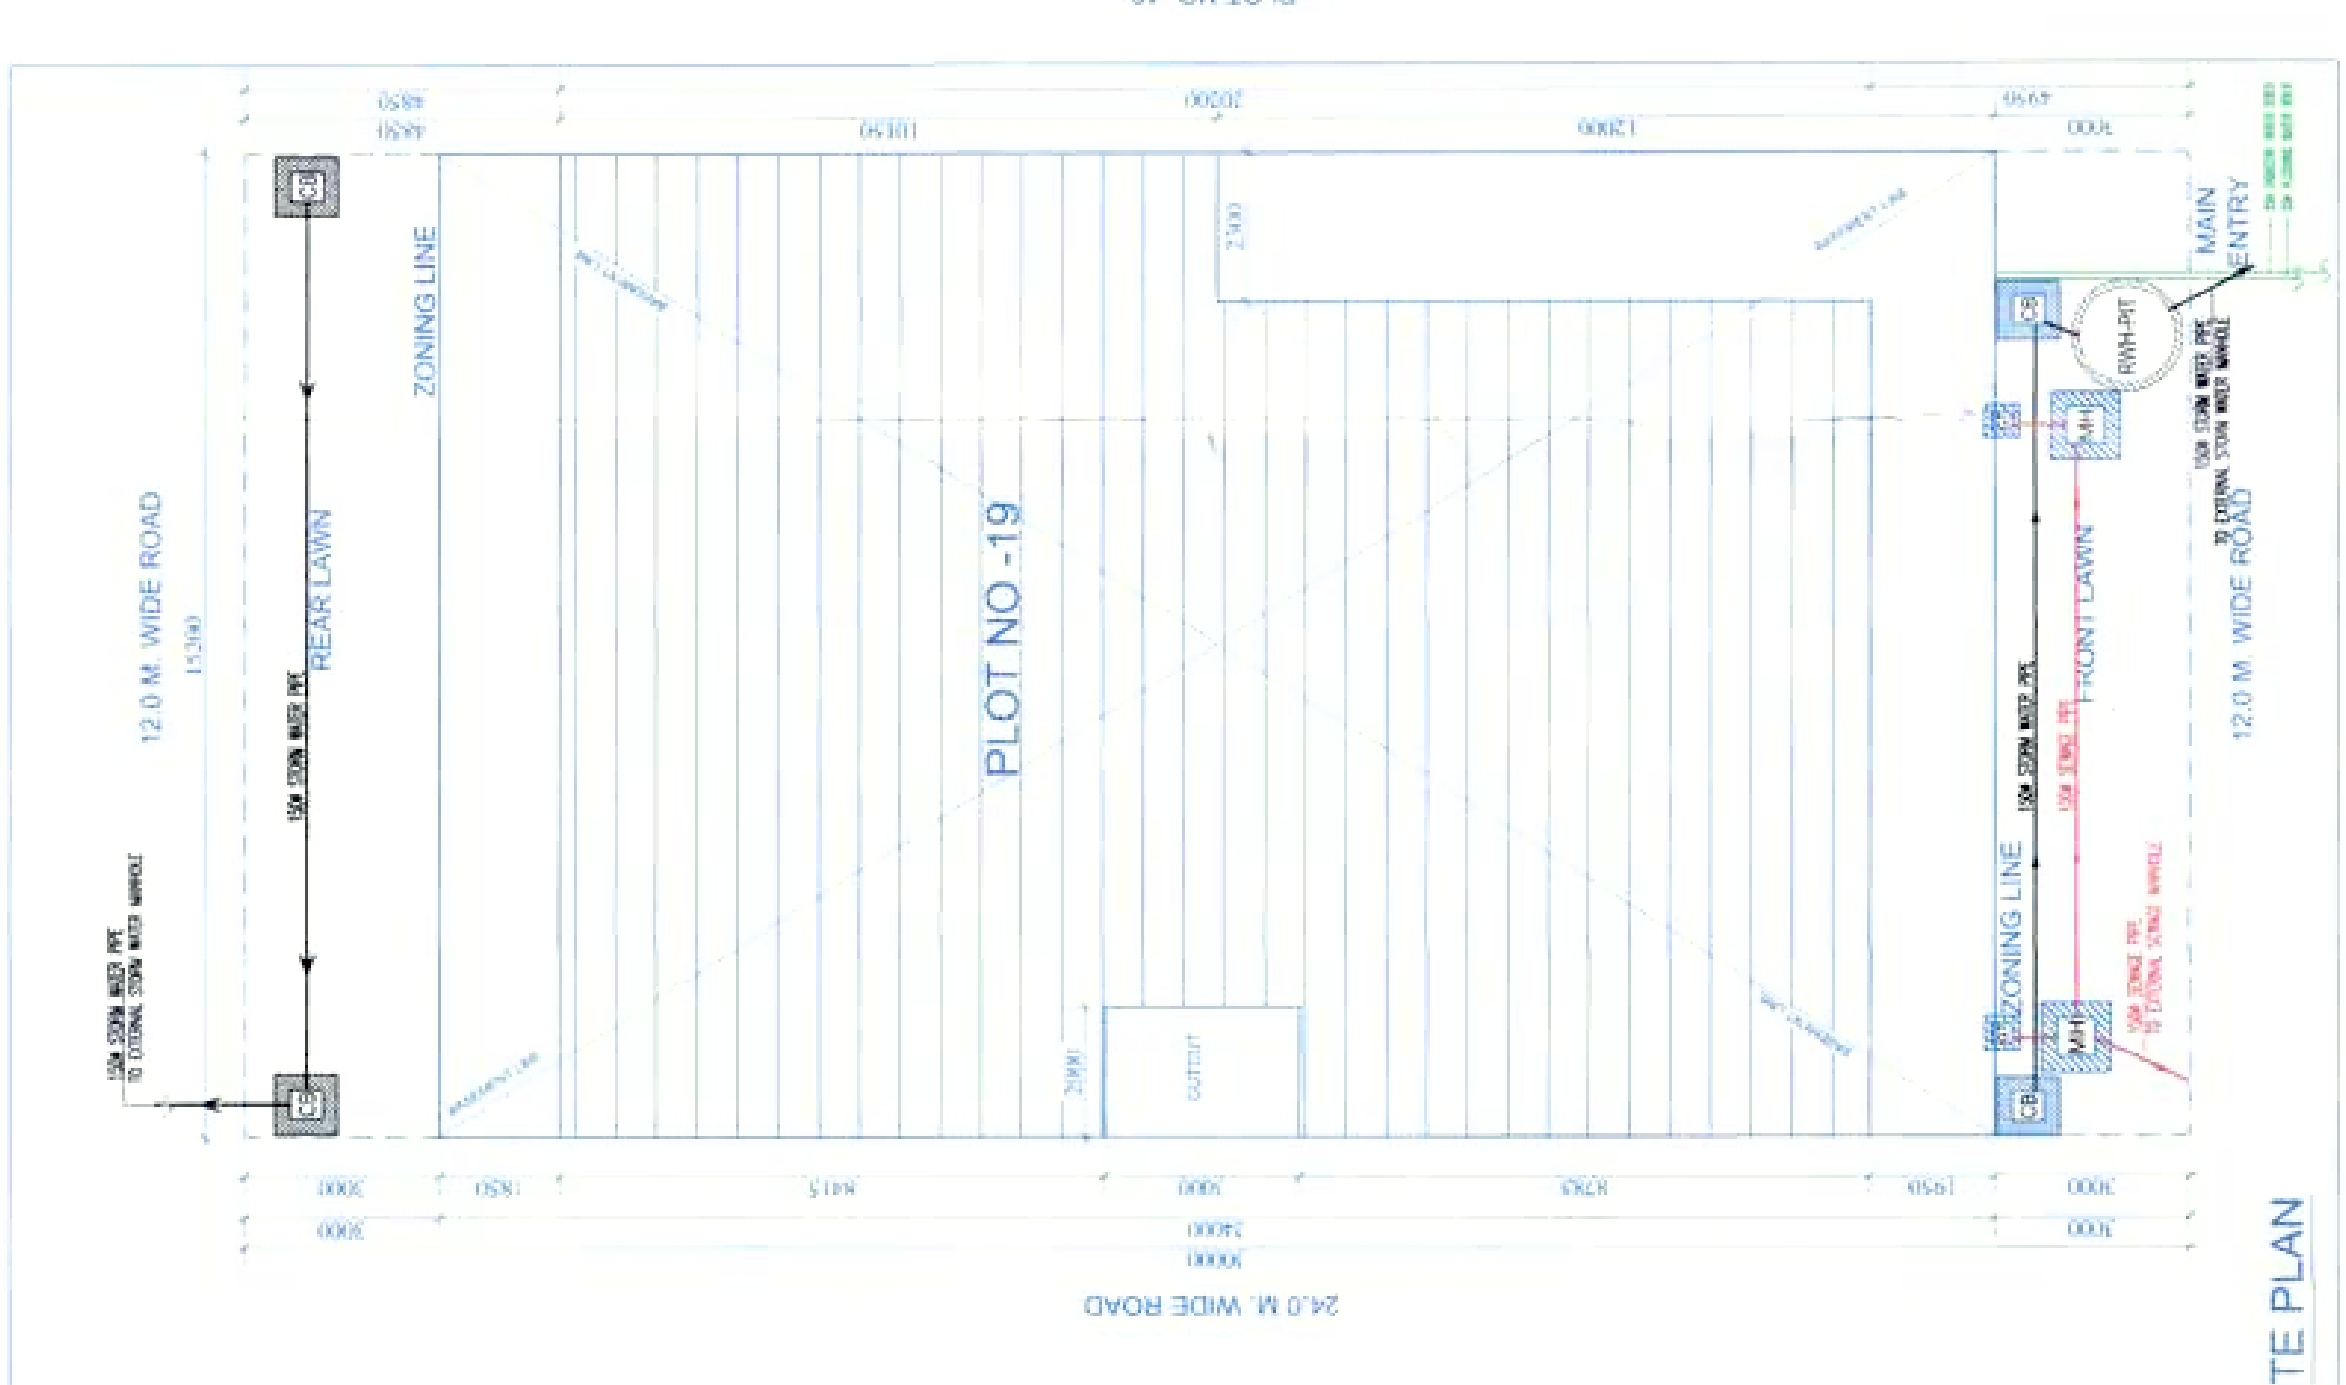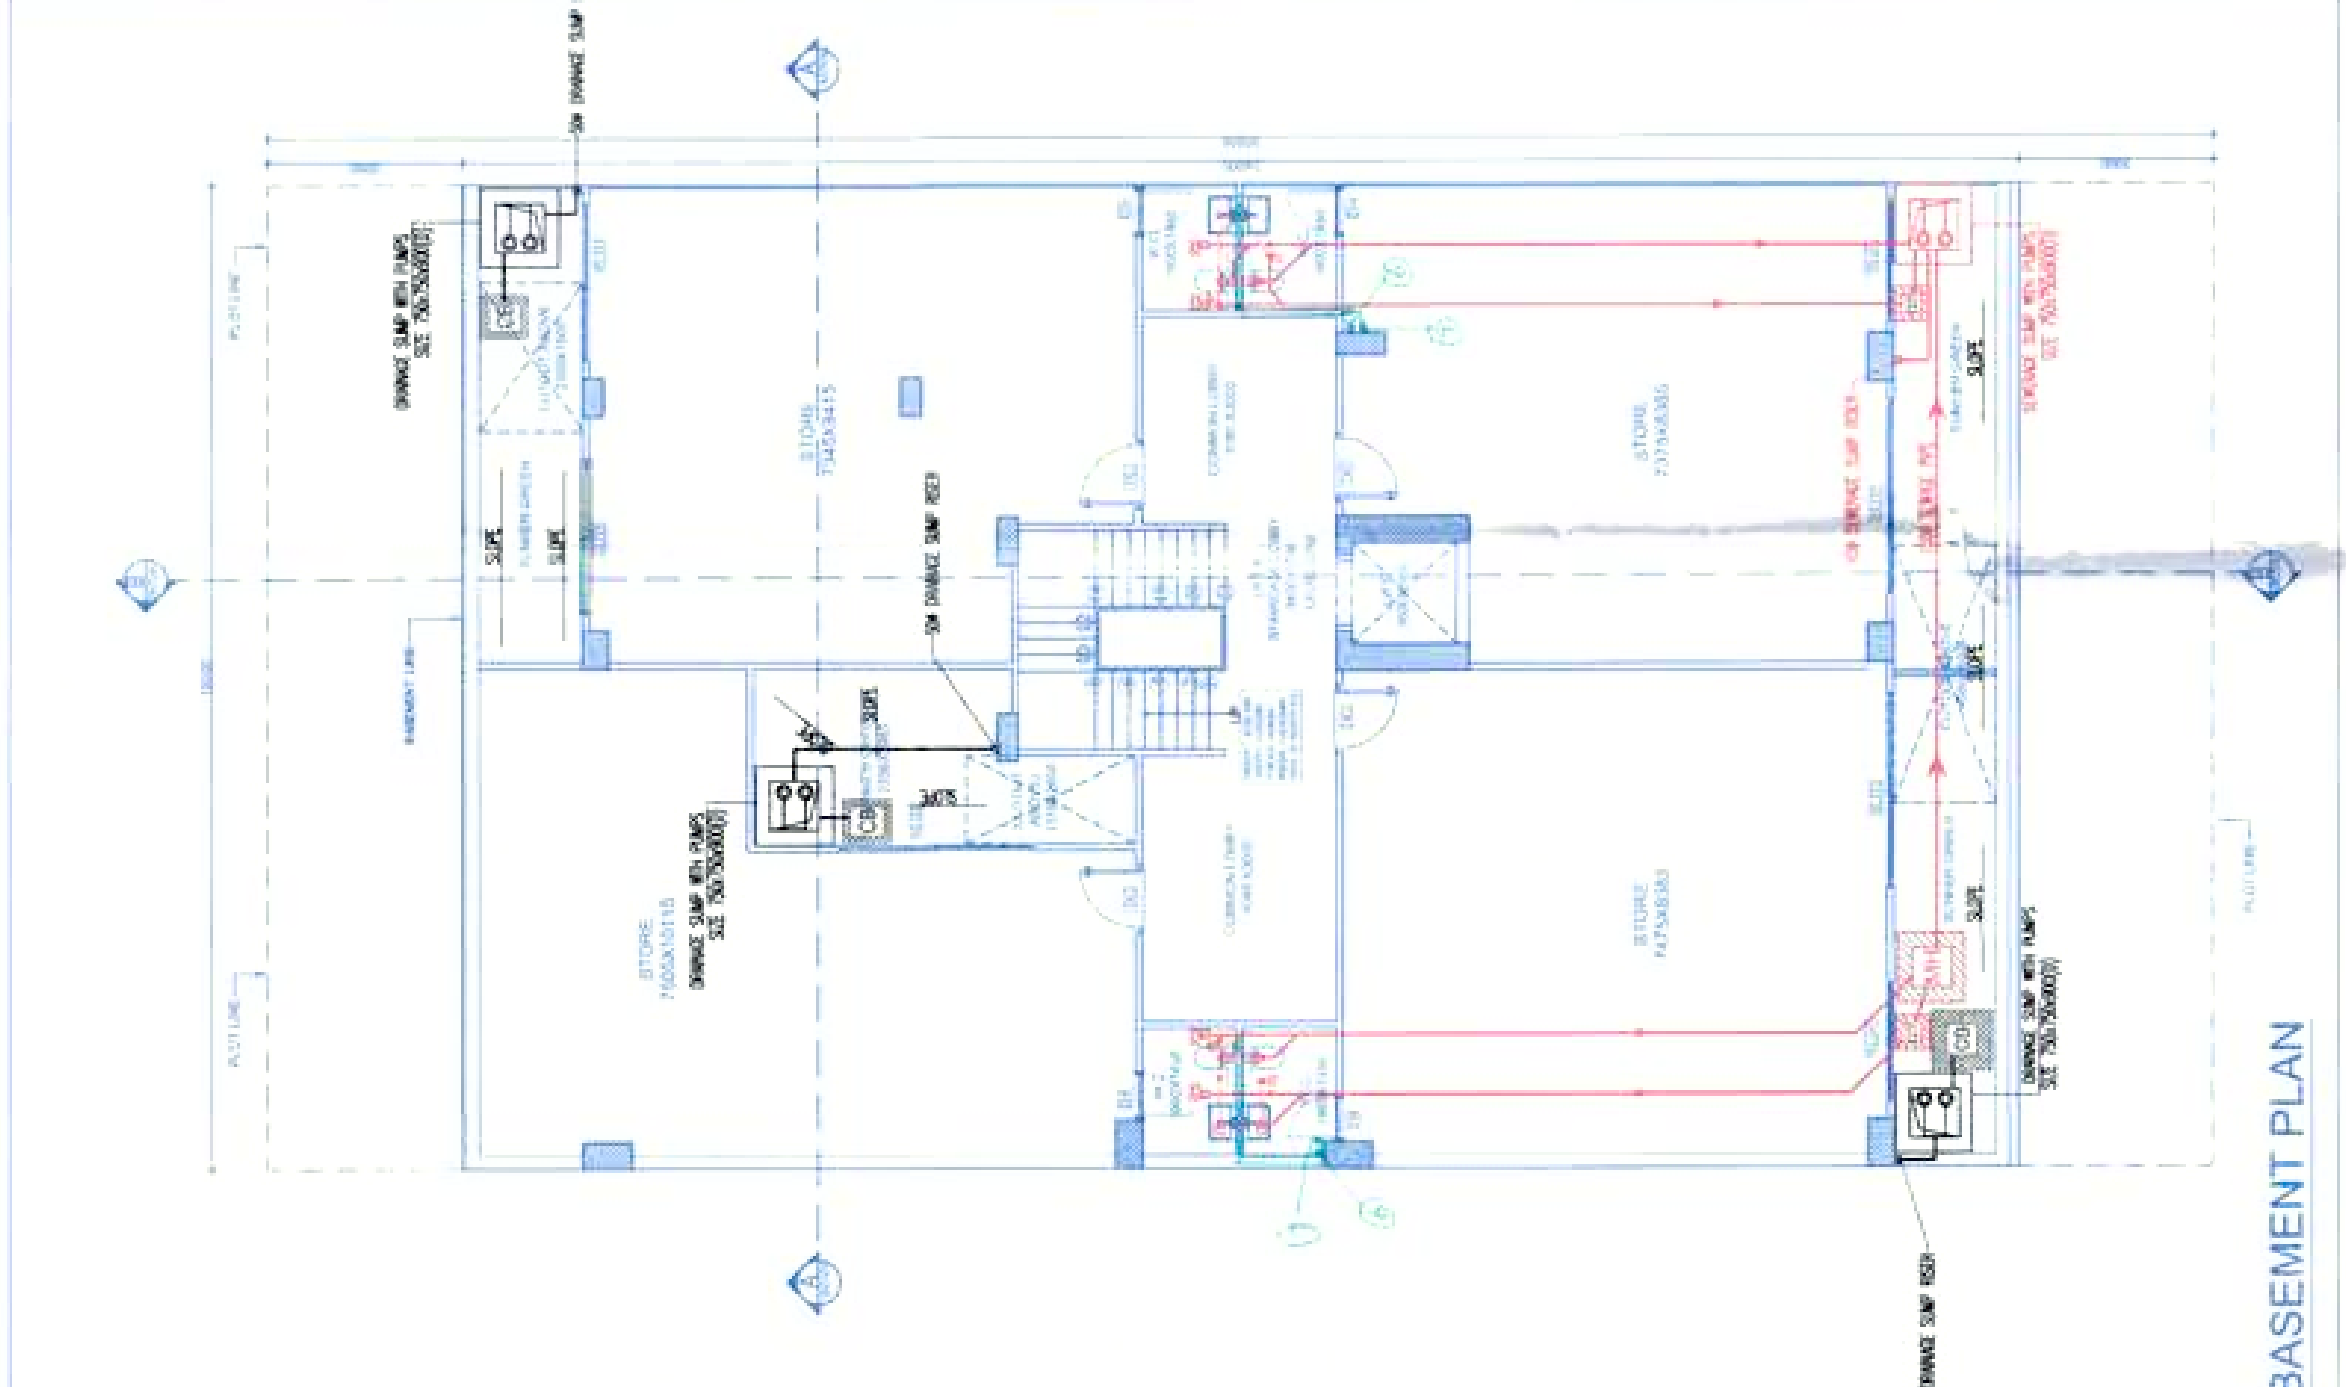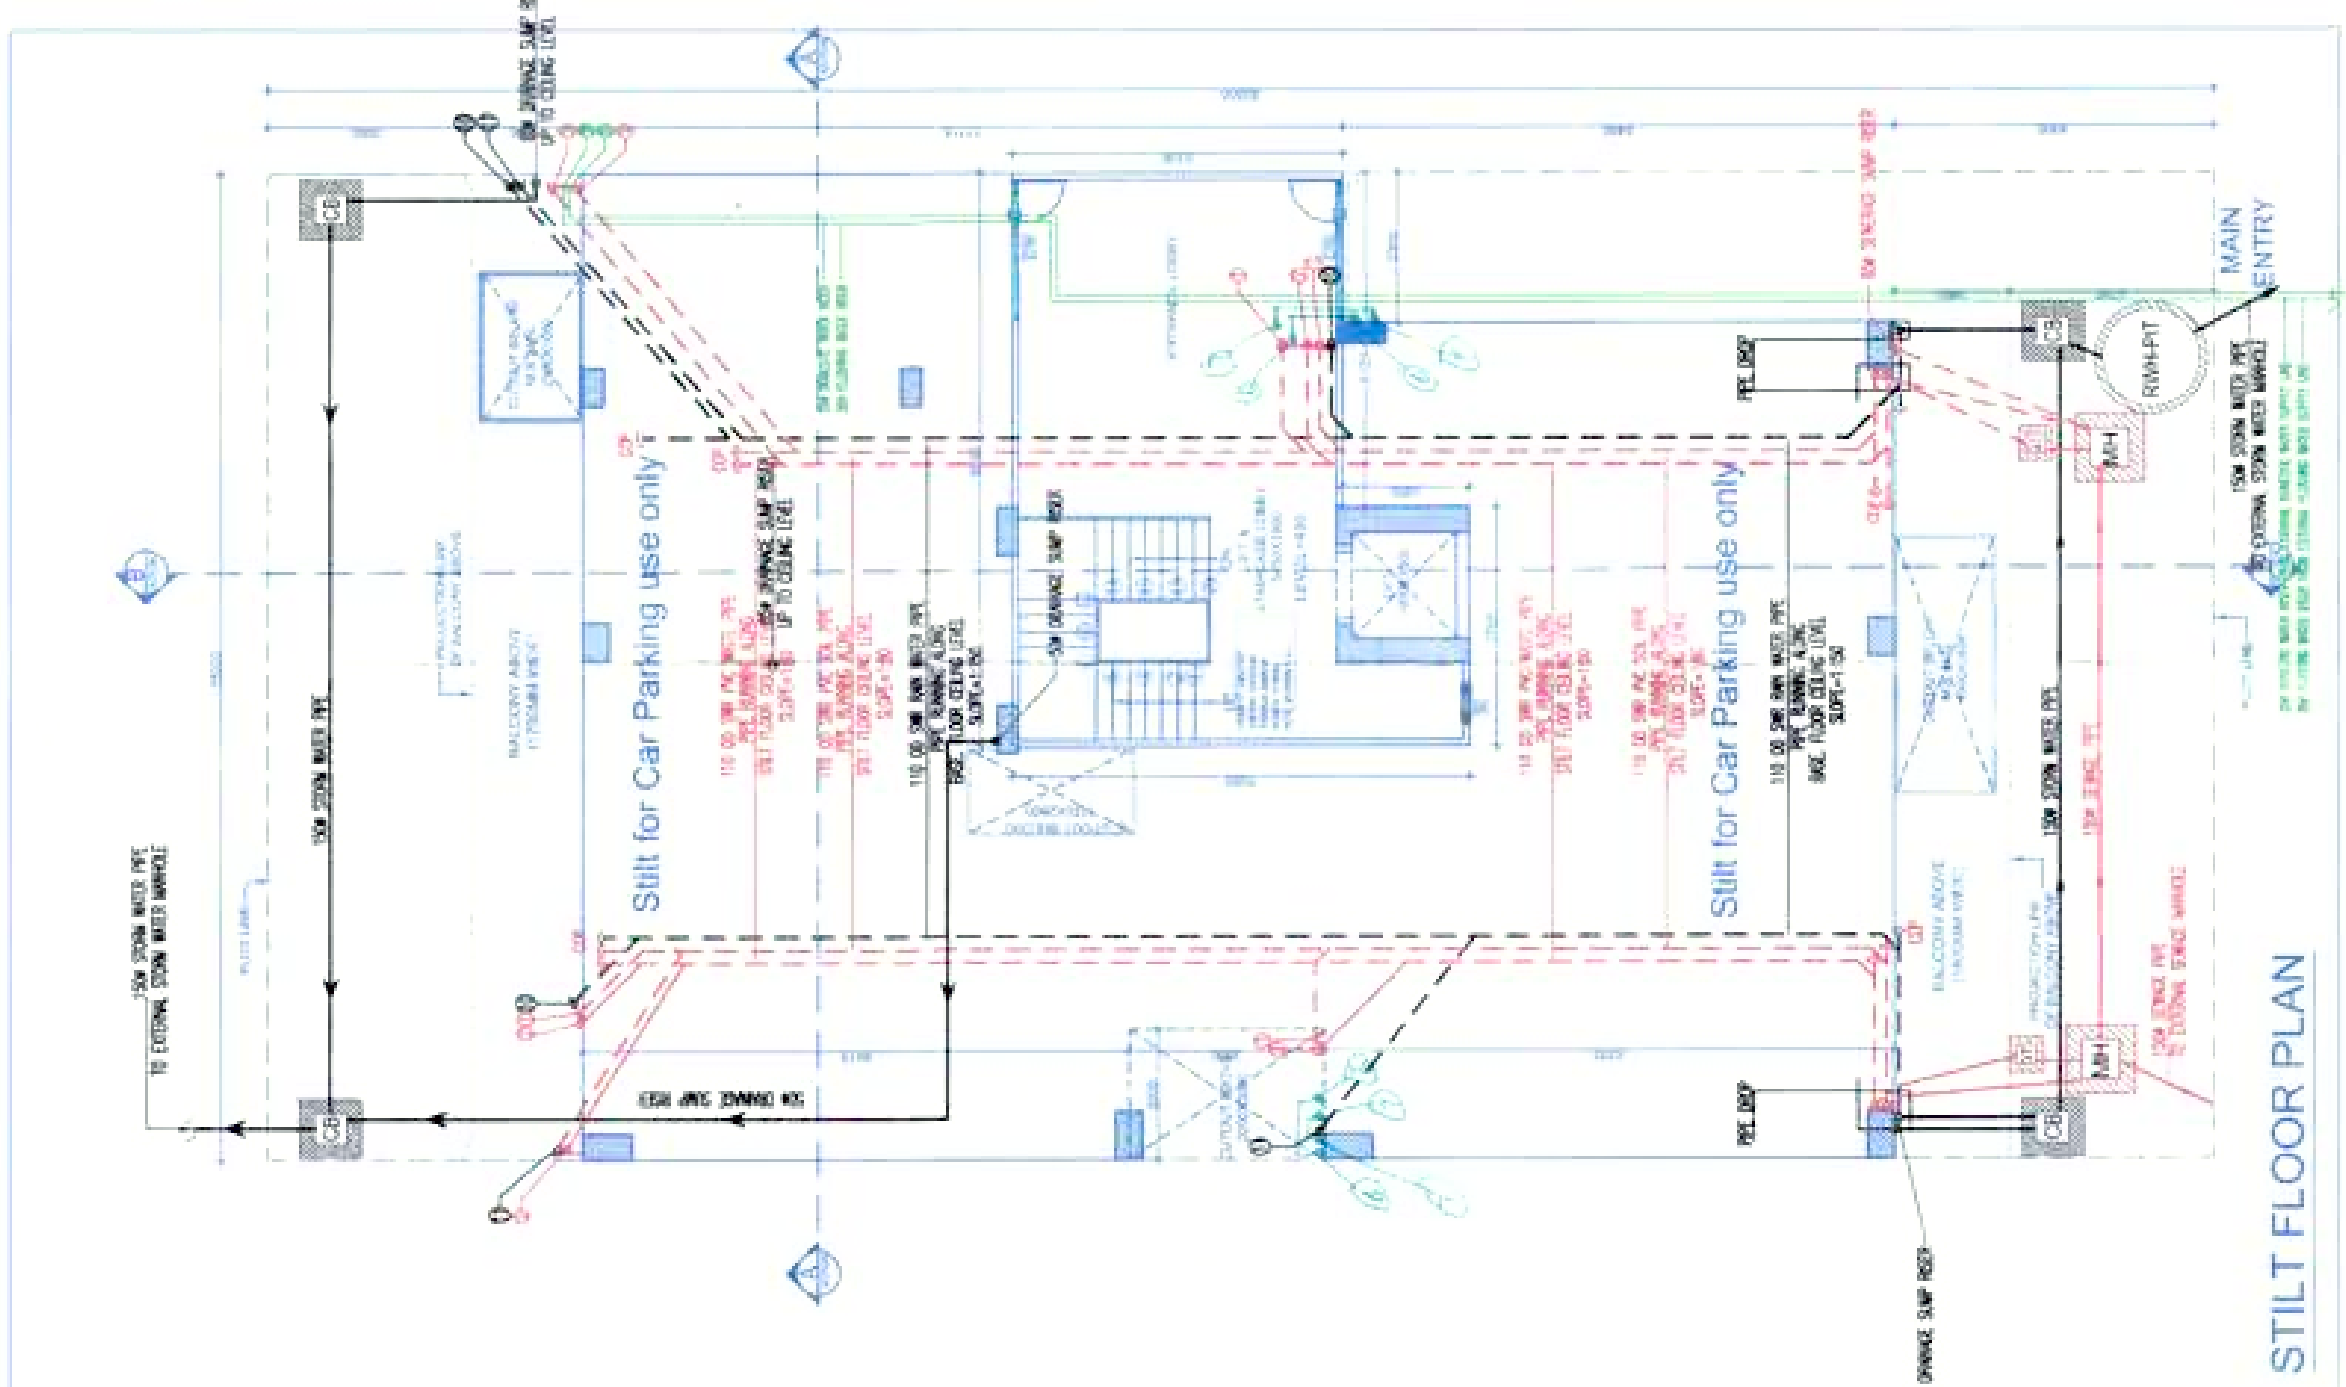

| AREA DETAIL                                                                   | SQM     |
|-------------------------------------------------------------------------------|---------|
| AREA OF PLOT = 15.20 X 30.00 M                                                | 456.0   |
| PERMISSIBLE FAR @ 24% as per Approved Layout / Zoning                         | 1094.40 |
| PERMISSIBLE GROUND COVERAGE @ 80%                                             | 300.80  |
| PROPOSED GROUND COVERAGE @ 81.73%                                             | 291.525 |
| PROPOSED FAR AREA                                                             | 52.257  |
| PROPOSED STILT FLOOR AREA (FAR)                                               | 258.705 |
| PROPOSED FIRST FLOOR AREA (FAR)                                               | 258.705 |
| PROPOSED SECOND FLOOR AREA (FAR)                                              | 258.705 |
| PROPOSED THIRD FLOOR AREA (FAR)                                               | 258.705 |
| PROPOSED FOURTH FLOOR AREA (FAR)                                              | 258.705 |
| TOTAL PROPOSED FAR AREA (23.33)                                               | 1094.40 |
| NON FAR AREA                                                                  | 225.268 |
| PROPOSED AREA ON STILT PARKING                                                | 364.80  |
| PROPOSED AREA ON BASEMENT                                                     | 27.645  |
| PROPOSED AREA ON MUMTY & MACHINE ROOM                                         | 76.88   |
| PROPOSED NON FAR AREA OF STAIRCASE & LIFT WELL AREA (1+2+3+4) = 1094.40-23.33 | 698.993 |
| TOTAL PROPOSED AREA (NON FAR AREA)                                            | 1768.67 |

| FAIR AREA OF TYPICAL FLOOR         | ADDITIONS      | SQM     |
|------------------------------------|----------------|---------|
| A                                  | 15.20 X 20.200 | 307.04  |
| DEDUCTIONS                         |                |         |
| 1                                  | 2.30 X 10.000  | 23.115  |
| 2                                  | 2.00 X 3.00    | 6.00    |
| 3                                  | 3.40 X 4.90    | 16.66   |
| 4                                  | 1.60 X 1.60    | 2.56    |
| TOTAL DEDUCTIONS                   |                | 48.335  |
| TOTAL FAR AREA OF TYPICAL FLOOR    |                | 258.705 |
| AREA CHART OF STILT FLOOR          |                |         |
| ADDITIONS                          |                |         |
| A                                  | 3.800 X 7.275  | 27.645  |
| TOTAL AREA OF MUMTY & MACHINE ROOM |                | 27.645  |

| AREA OF STILT FLOOR                                  | ADDITIONS      | SQM     |
|------------------------------------------------------|----------------|---------|
| A                                                    | 15.20 X 20.200 | 307.04  |
| DEDUCTIONS                                           |                |         |
| 1                                                    | 2.30 X 10.000  | 23.115  |
| 2                                                    | 2.00 X 3.00    | 6.00    |
| TOTAL DEDUCTIONS (1+2)                               |                | 29.115  |
| TOTAL AREA OF STILT FLOOR = A - (1+2)                |                | 277.925 |
| AREA CHART OF STAIRCASE & LIFT (1+2)                 |                |         |
| ADDITIONS                                            |                |         |
| A                                                    | 3.800 X 7.275  | 27.645  |
| TOTAL AREA OF STAIRCASE & LIFT (1+2)                 |                | 27.645  |
| AREA UNDER STILT PARKING (STILT FLOOR A - (1+2+3+4)) |                | 225.268 |

| AREA CHART OF BASEMENT FLOOR | ADDITIONS     | SQM    |
|------------------------------|---------------|--------|
| A                            | 15.20 X 24.00 | 364.80 |
| TOTAL AREA OF BASEMENT       |               | 364.80 |





1. PLOT ENTRY SHOWN AS PER APPROVED ZONING
2. THE CONSTRUCTION IS BEING DONE USING MIVAN WALLS (75mm / 100mm / 150mm) & BLOCK WORK.
3. RAIN WATER HARVESTING TANK AS PER SPECIFICATION.
4. ALL DIMENSIONS ARE IN MM.
5. ALL TOILETS & KITCHEN ARE MECH. VENTILATED WITH 24 x 7 POWER BACKUP

~~ID~~ ~~J.E.~~ ~~(OL)~~ ~~K~~ ATP ~~DTP~~

**PLUMBING NOTE:-**

- WASH BASIN TO FLOOR TRAP 40.00 HPVC WASTE PIPE
- FLOOR DRAIN TO FLOOR TRAP 63.00 CPVC WASTE PIPE
- FLOOR TRAP TO VERTICAL WASTE STACK 110.00 WASTE PIPE
- MC TO VERTICAL SOIL STACK 110.00 SOIL PIPE

[illegible]

PROPOSED BUILDING PLANS FOR  
TYPICAL PLOT NOS.- FV- 04, FV- 08, FV- 12 &  
FV- 17 in Block- Forest Vista, TRIDENT HILLS 1  
AT SECTOR- 3, 4 & 4A, Pinjore Kalka Urban  
Complex, District - Panchkula, Haryana

TERRACE FLOOR PLAN, MUMTYI MACHINE ROOM,  
SECTIONS & ELEVATIONS

Plans are O.K. from  
P.H. Services Point of View  
  
Executive Engineer

|                  |            |
|------------------|------------|
| DEALT BY<br>AMIT | CHECKED BY |
|------------------|------------|



Ar. Vikas Dubey  
M. Arch. B Arch  
CA/2014/18816  
Mob. -9915725569  
9915725570

**TRIDENT HILLS PRIVATE LIMITED**  
(Formerly known as Ireo Fiveriver Private Limited)  
301, Prakashdeep Building, 7 Tolstoy Marg  
New Delhi- 110001



NOTES:


1. PLOT ENTRY SHOWN AS PER APPROVED ZONING
2. THE CONSTRUCTION IS BEING DONE USING MIVAN WALLS (75mm / 100mm / 150mm) & BLOCK WORK.
3. RAIN WATER HARVESTING TANK AS PER SPECIFICATION
4. ALL DIMENSIONS ARE IN MM
5. ALL TOILETS & KITCHEN ARE MECH. VENTILATED WITH 24x7 POWER BACKUP

DATE: 10/05/2024  
DRAWN BY: J.D.  
CHECKED BY: J.D.  
DATE: 10/05/2024

JD JE PA ATP DTP

PLUMBING NOTE:-  
• ROOF DRAIN TO FLOOR SLOPE 1:100 PVC PIPE  
• FLOOR DRAIN TO FLOOR SLOPE 1:100 PVC PIPE  
• FLOOR DRAIN TO FLOOR SLOPE 1:100 PVC PIPE  
• ROOF DRAIN TO FLOOR SLOPE 1:100 PVC PIPE


| LEGEND FOR PLUMBING |                                           |
|---------------------|-------------------------------------------|
| ①                   | 150mm DIA. COB. OF N. S&E. FIVE MC & T.T. |
| ②                   | 110.00 SMC PVC SOLE & GATE PIPE           |
| ③                   | 110.00 SMC PVC SOLE & GATE PIPE           |
| ④                   | 100.00 WATER SUPPLY DIA. 100.00 (100.00)  |
| ⑤                   | 100.00 WATER SUPPLY DIA. 100.00 (100.00)  |
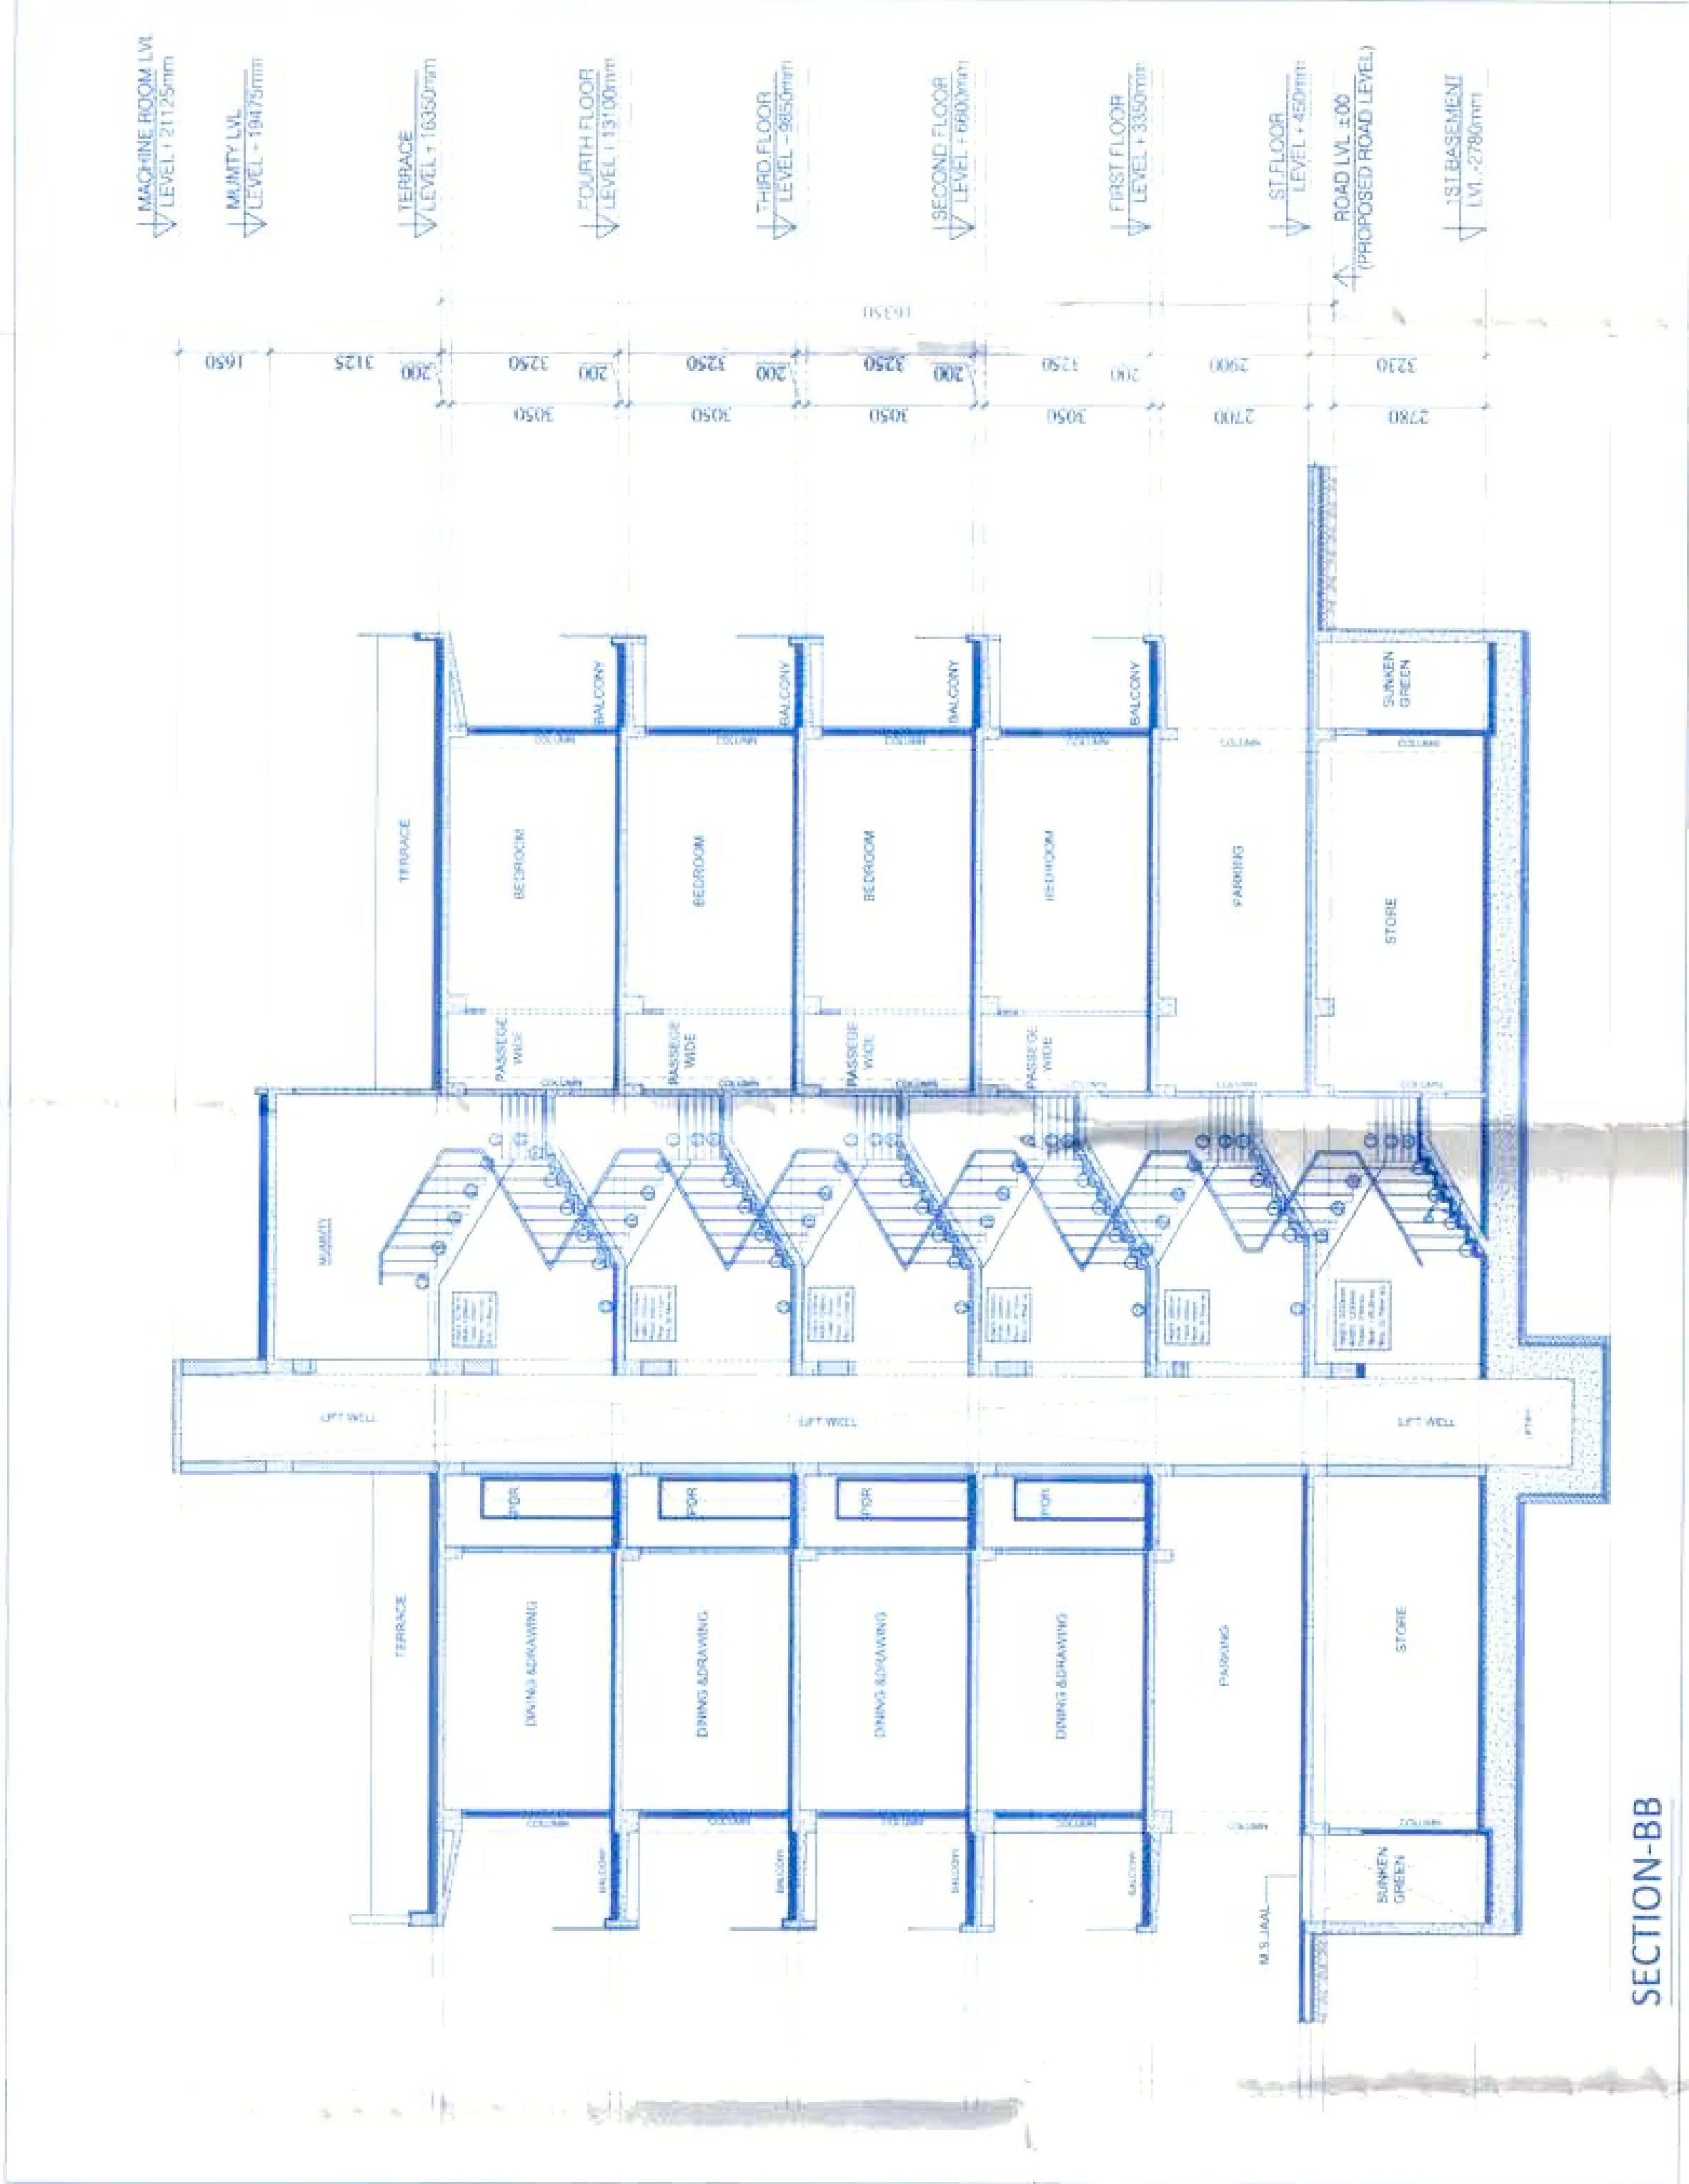


SECTION-BB




SECTION-AA

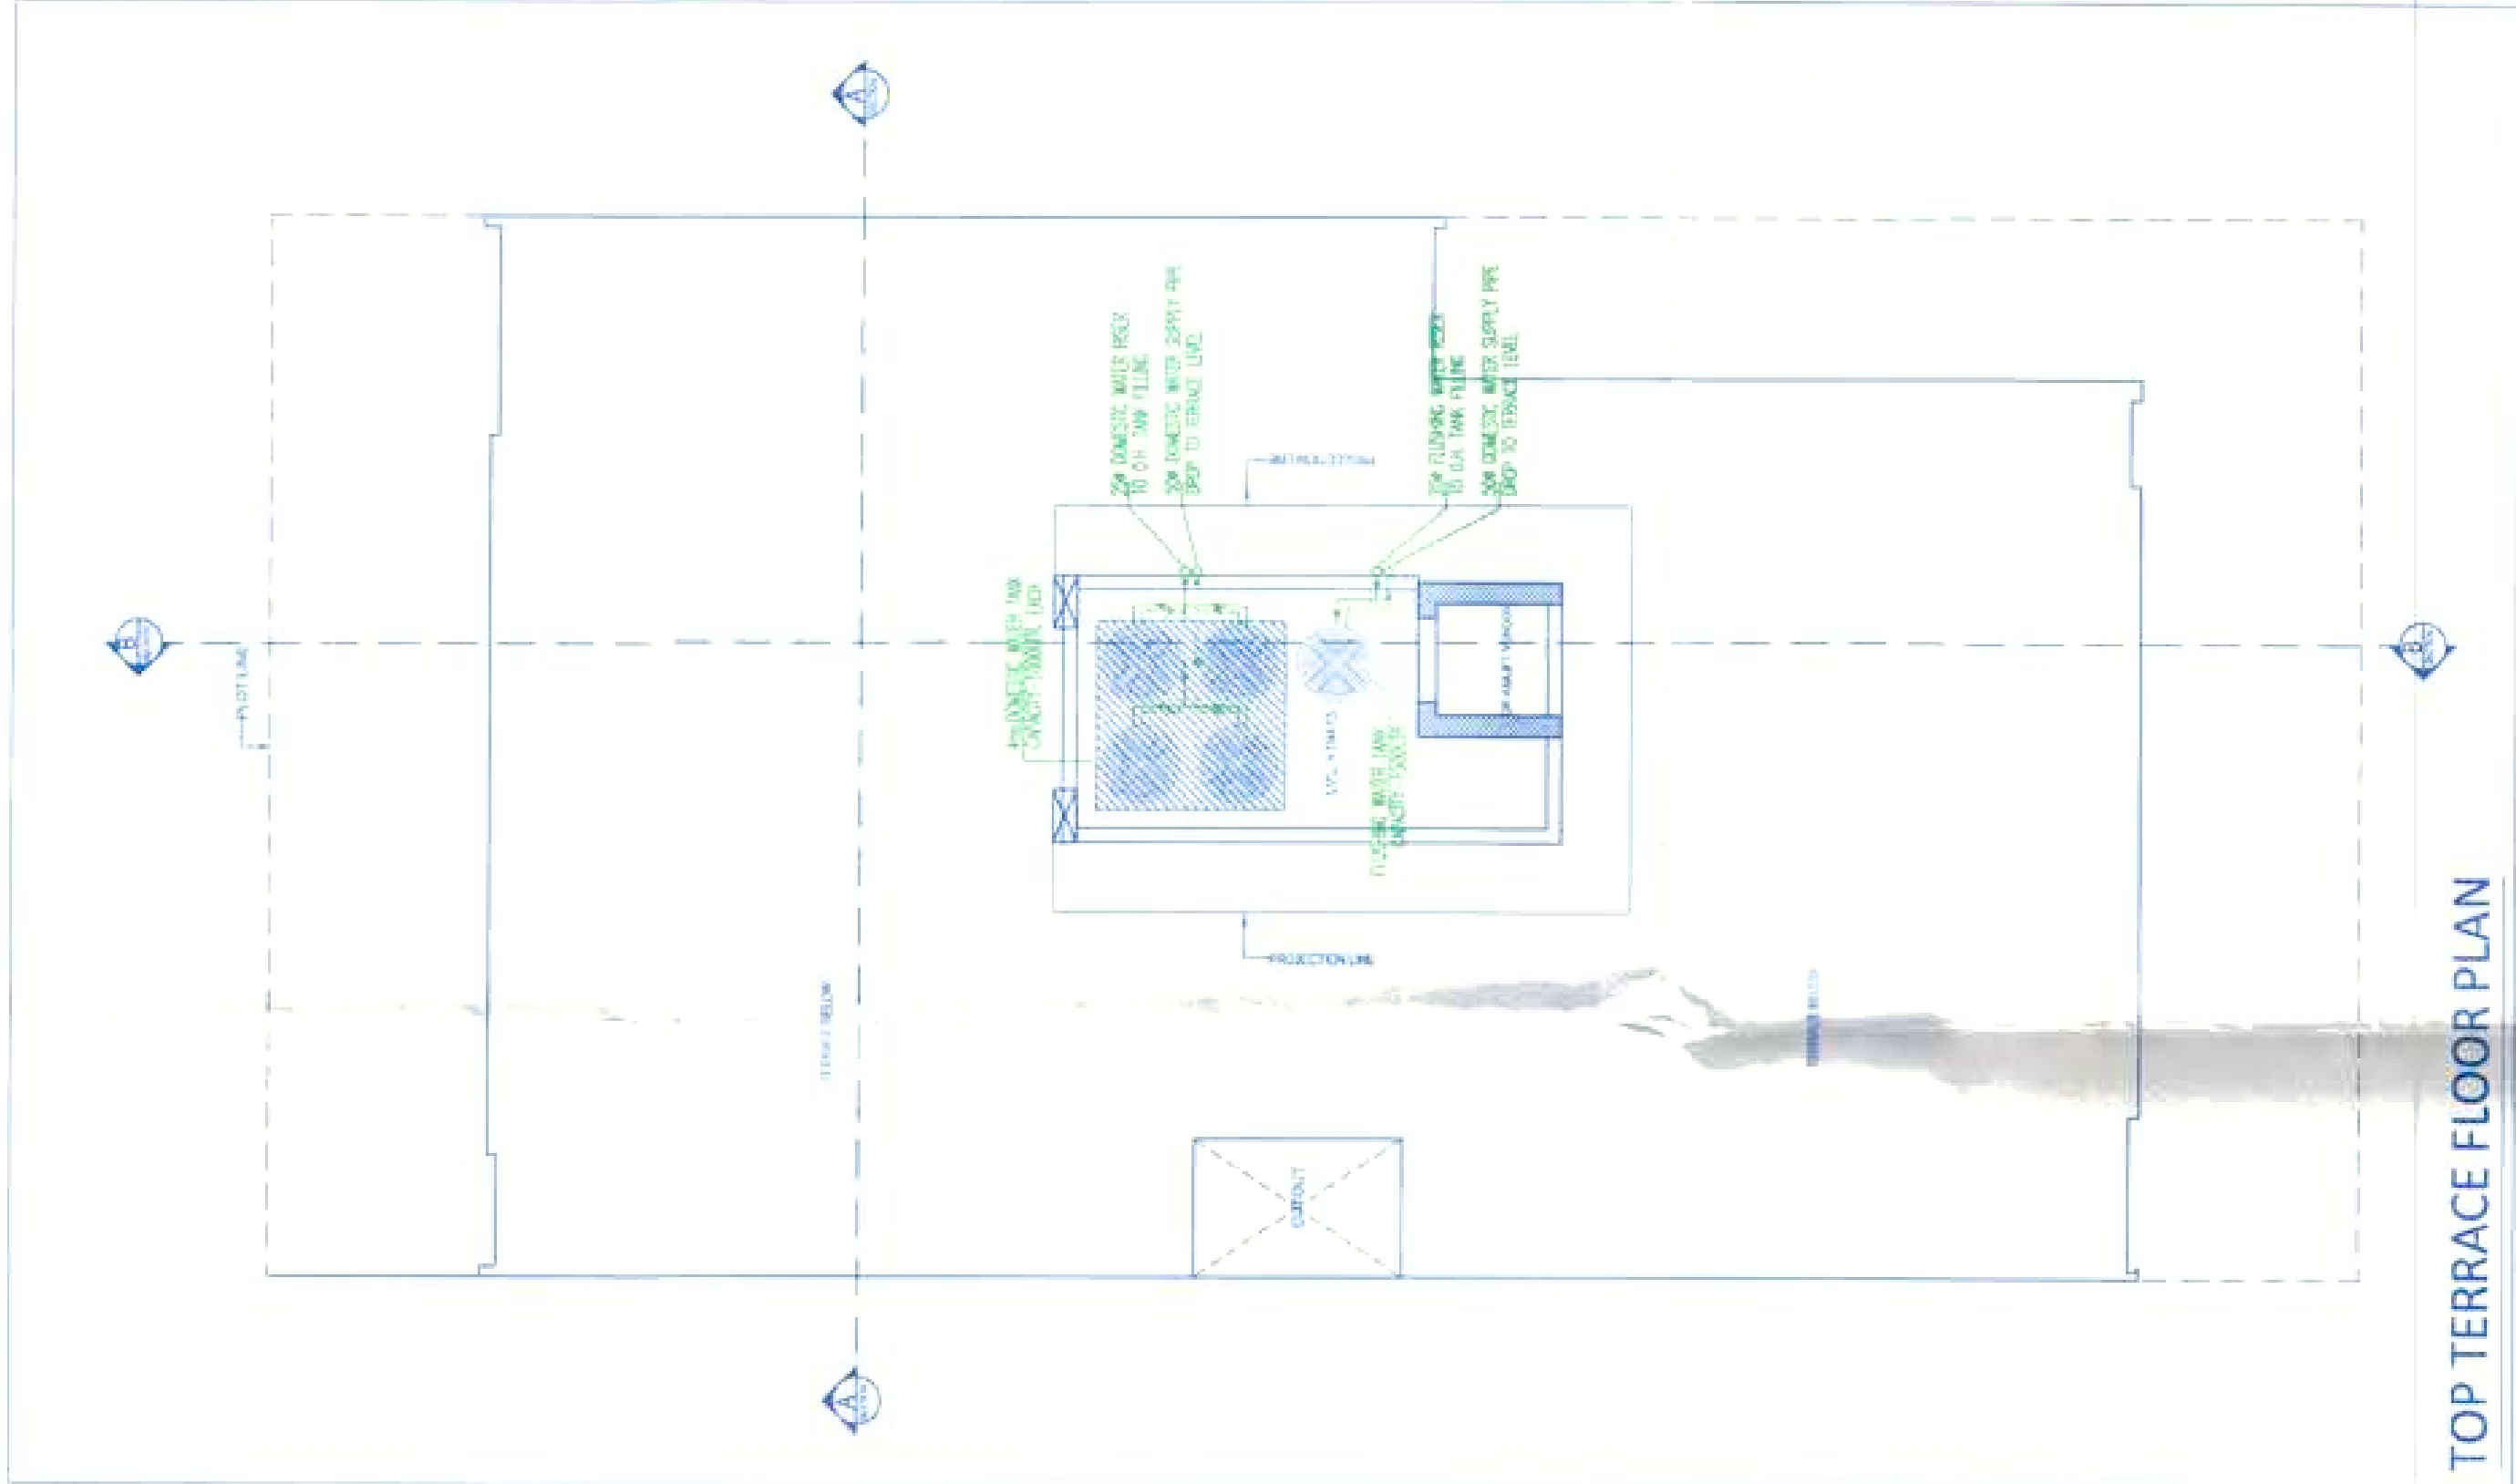


TOP TERRACE FLOOR PLAN

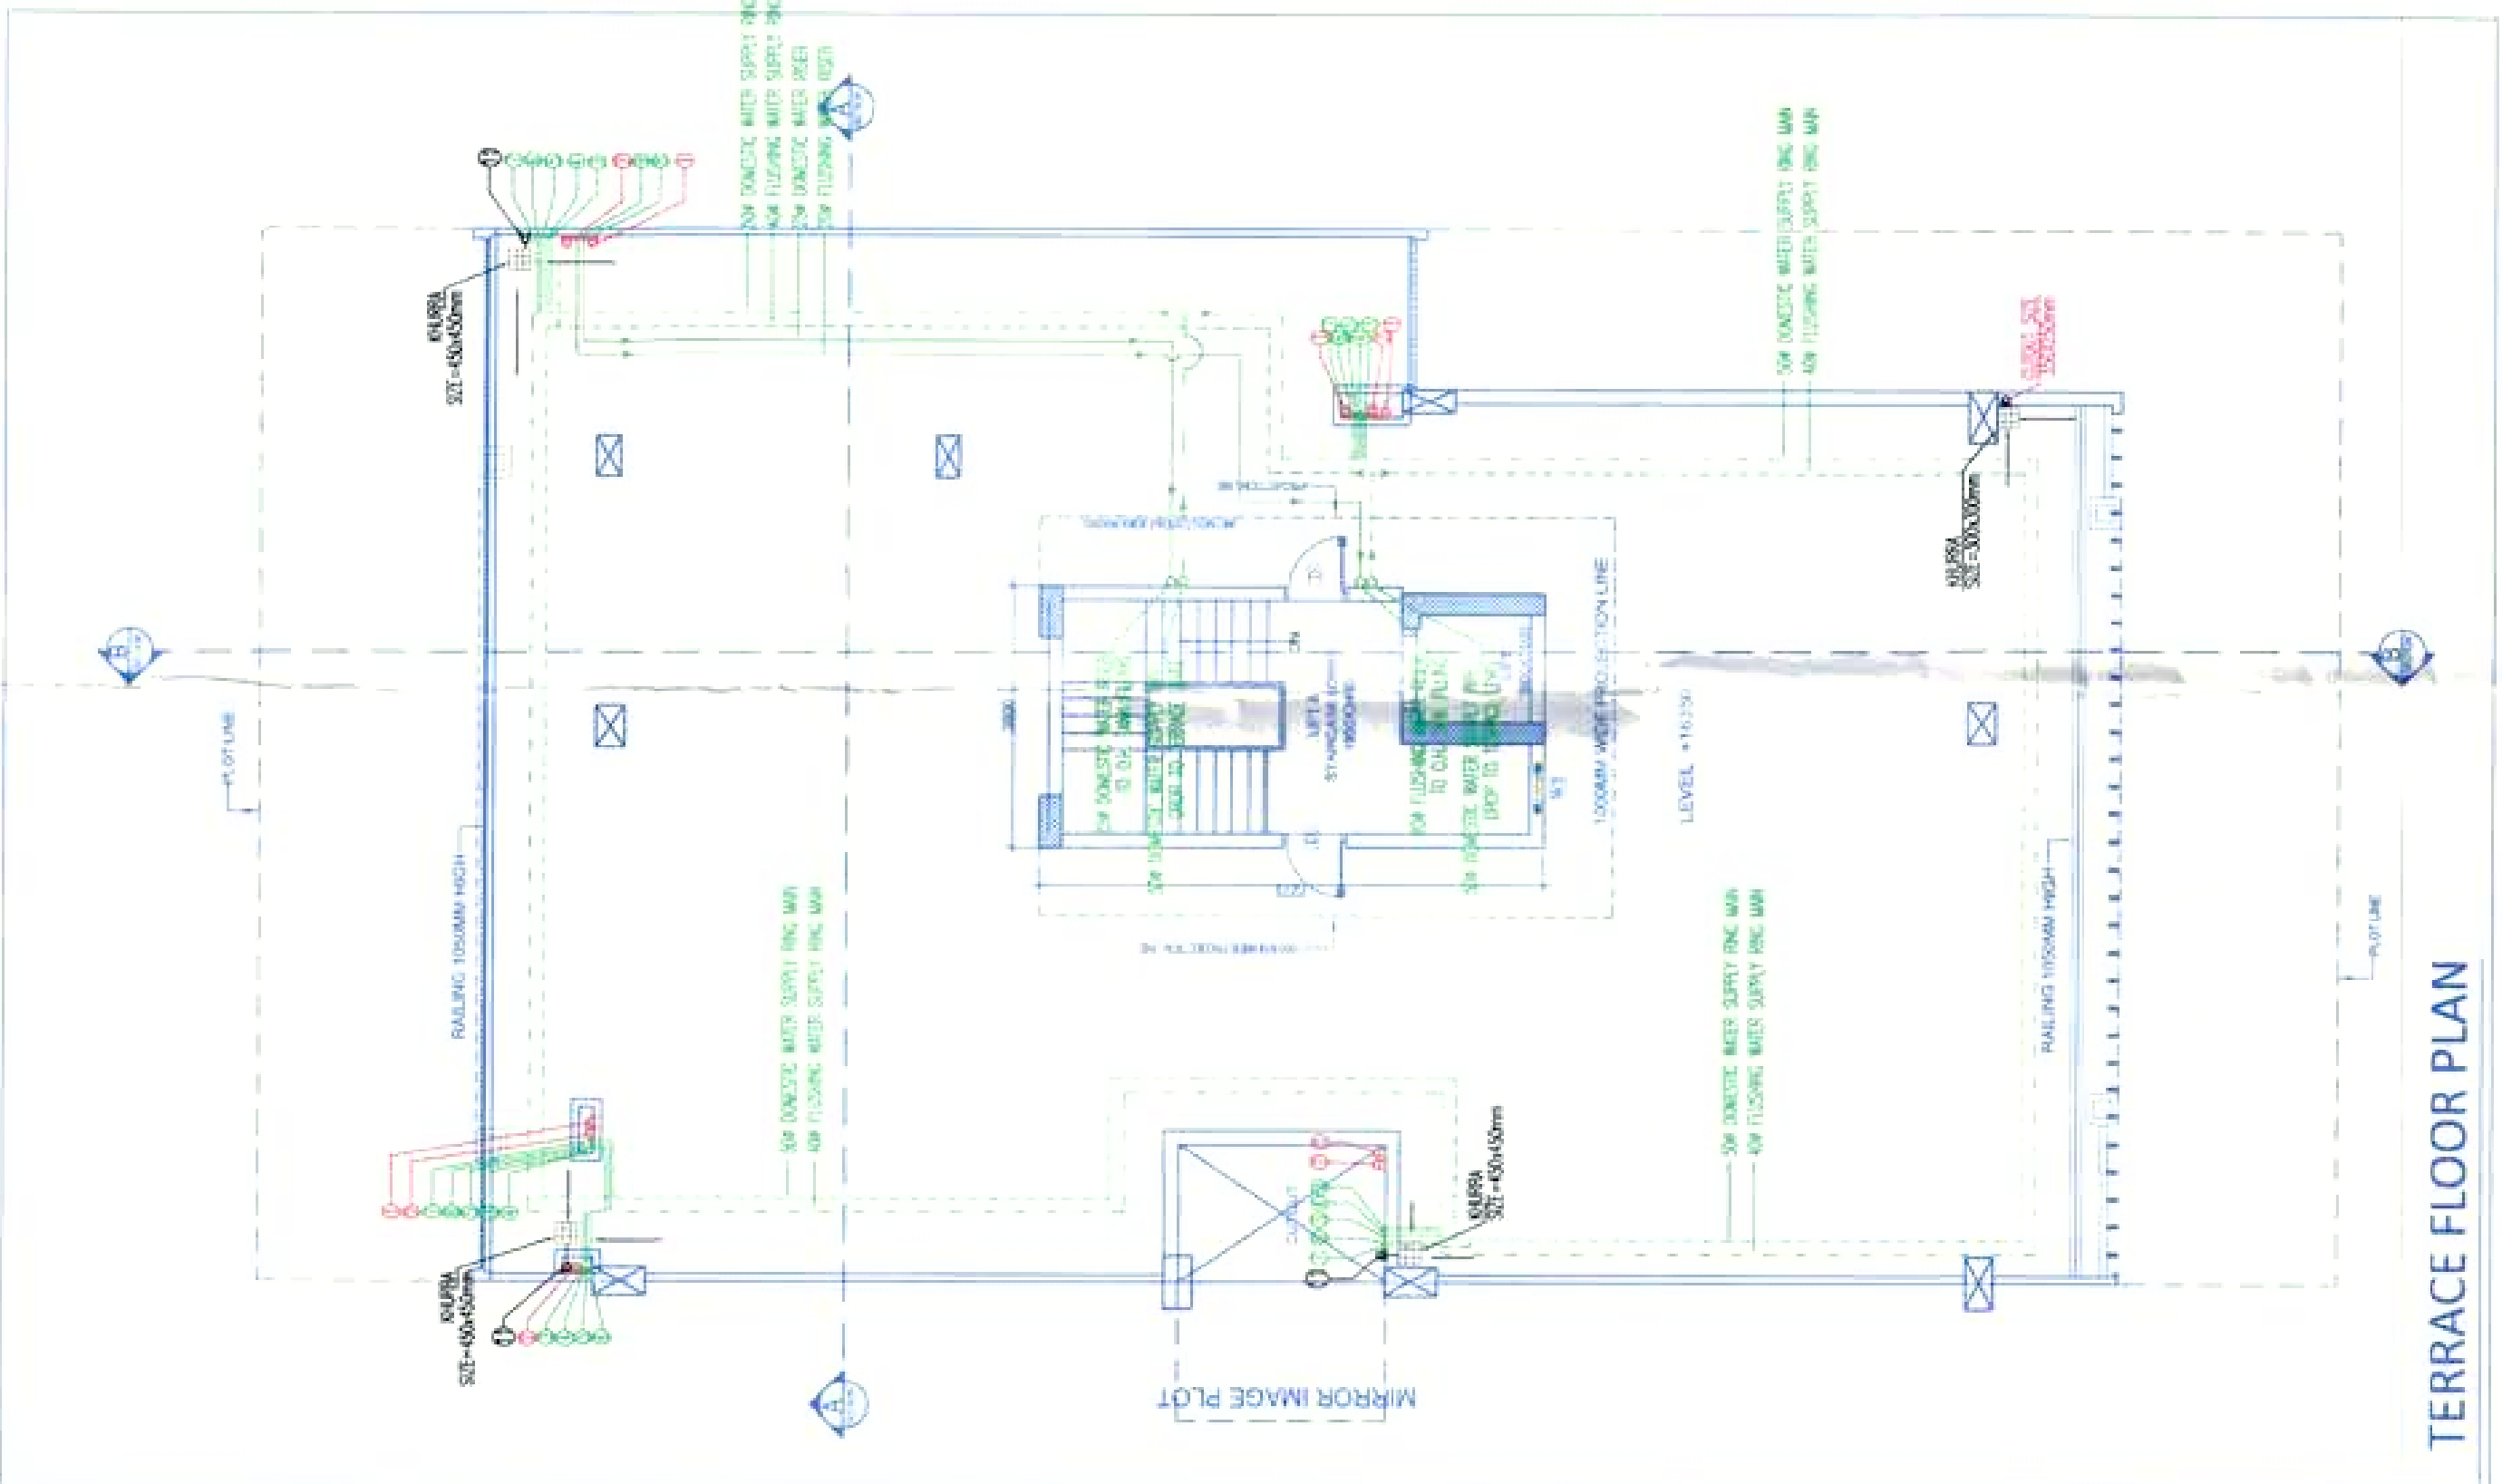


TERRACE FLOOR PLAN

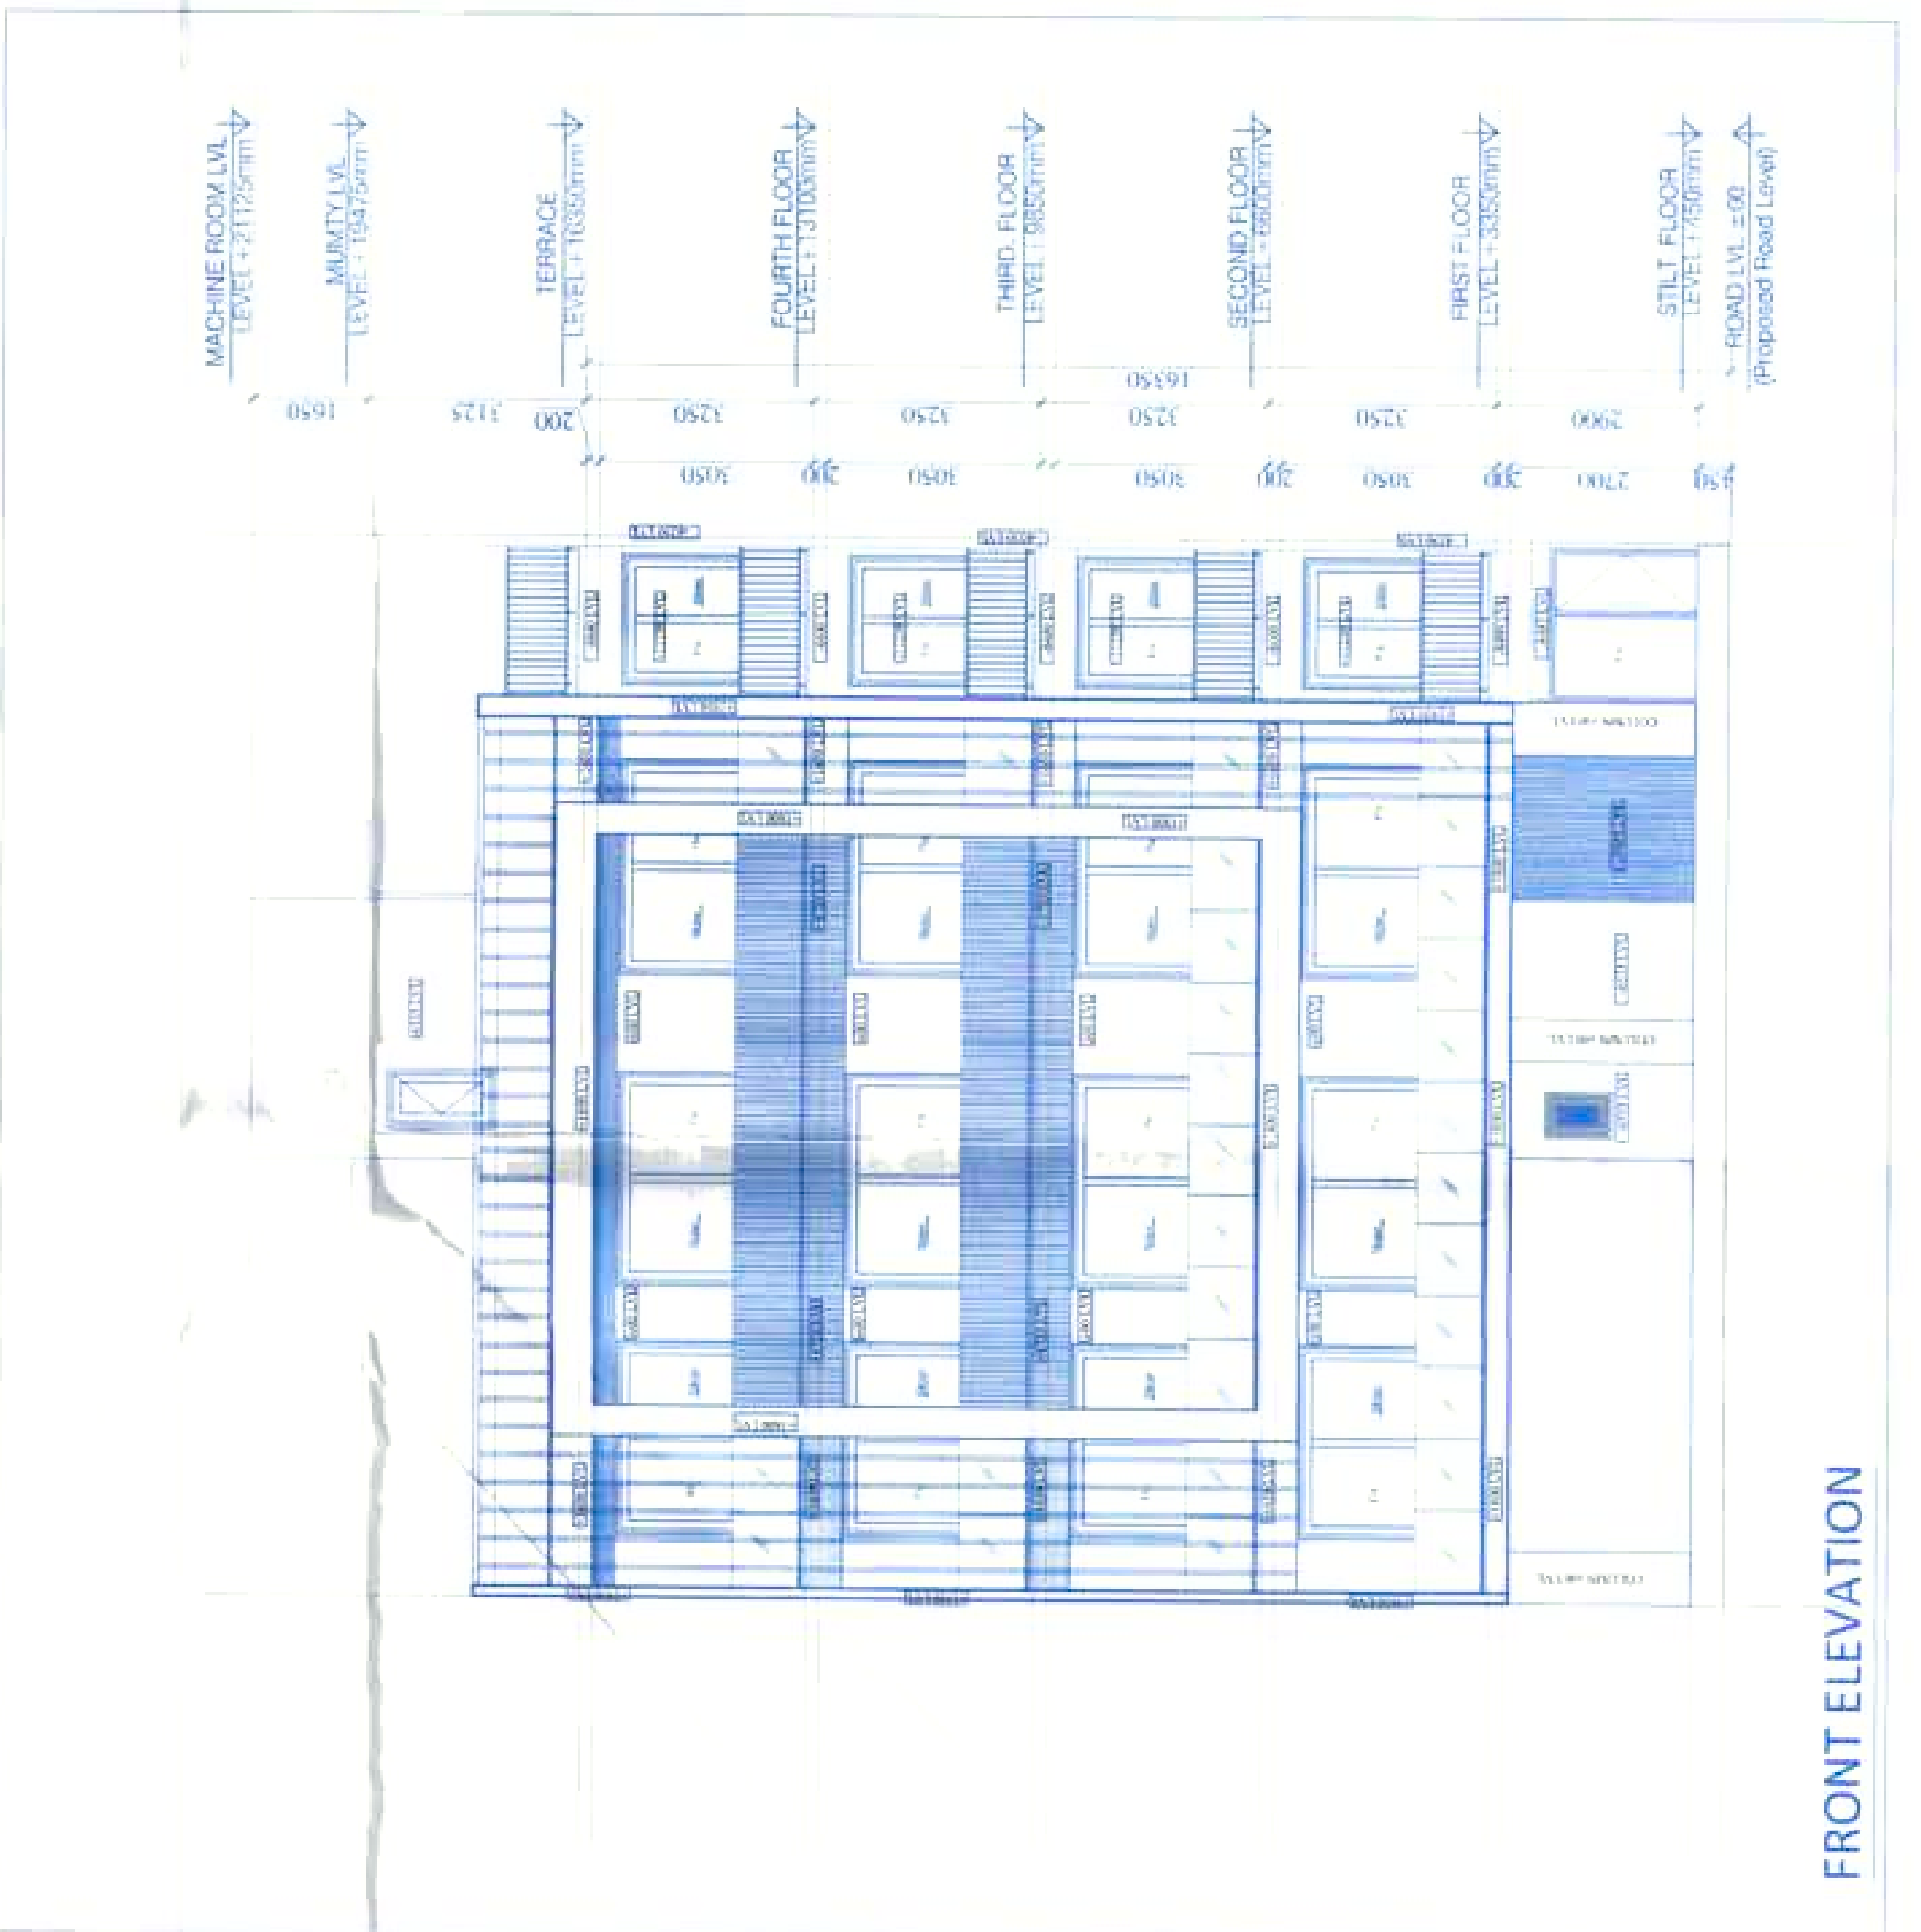


FRONT ELEVATION

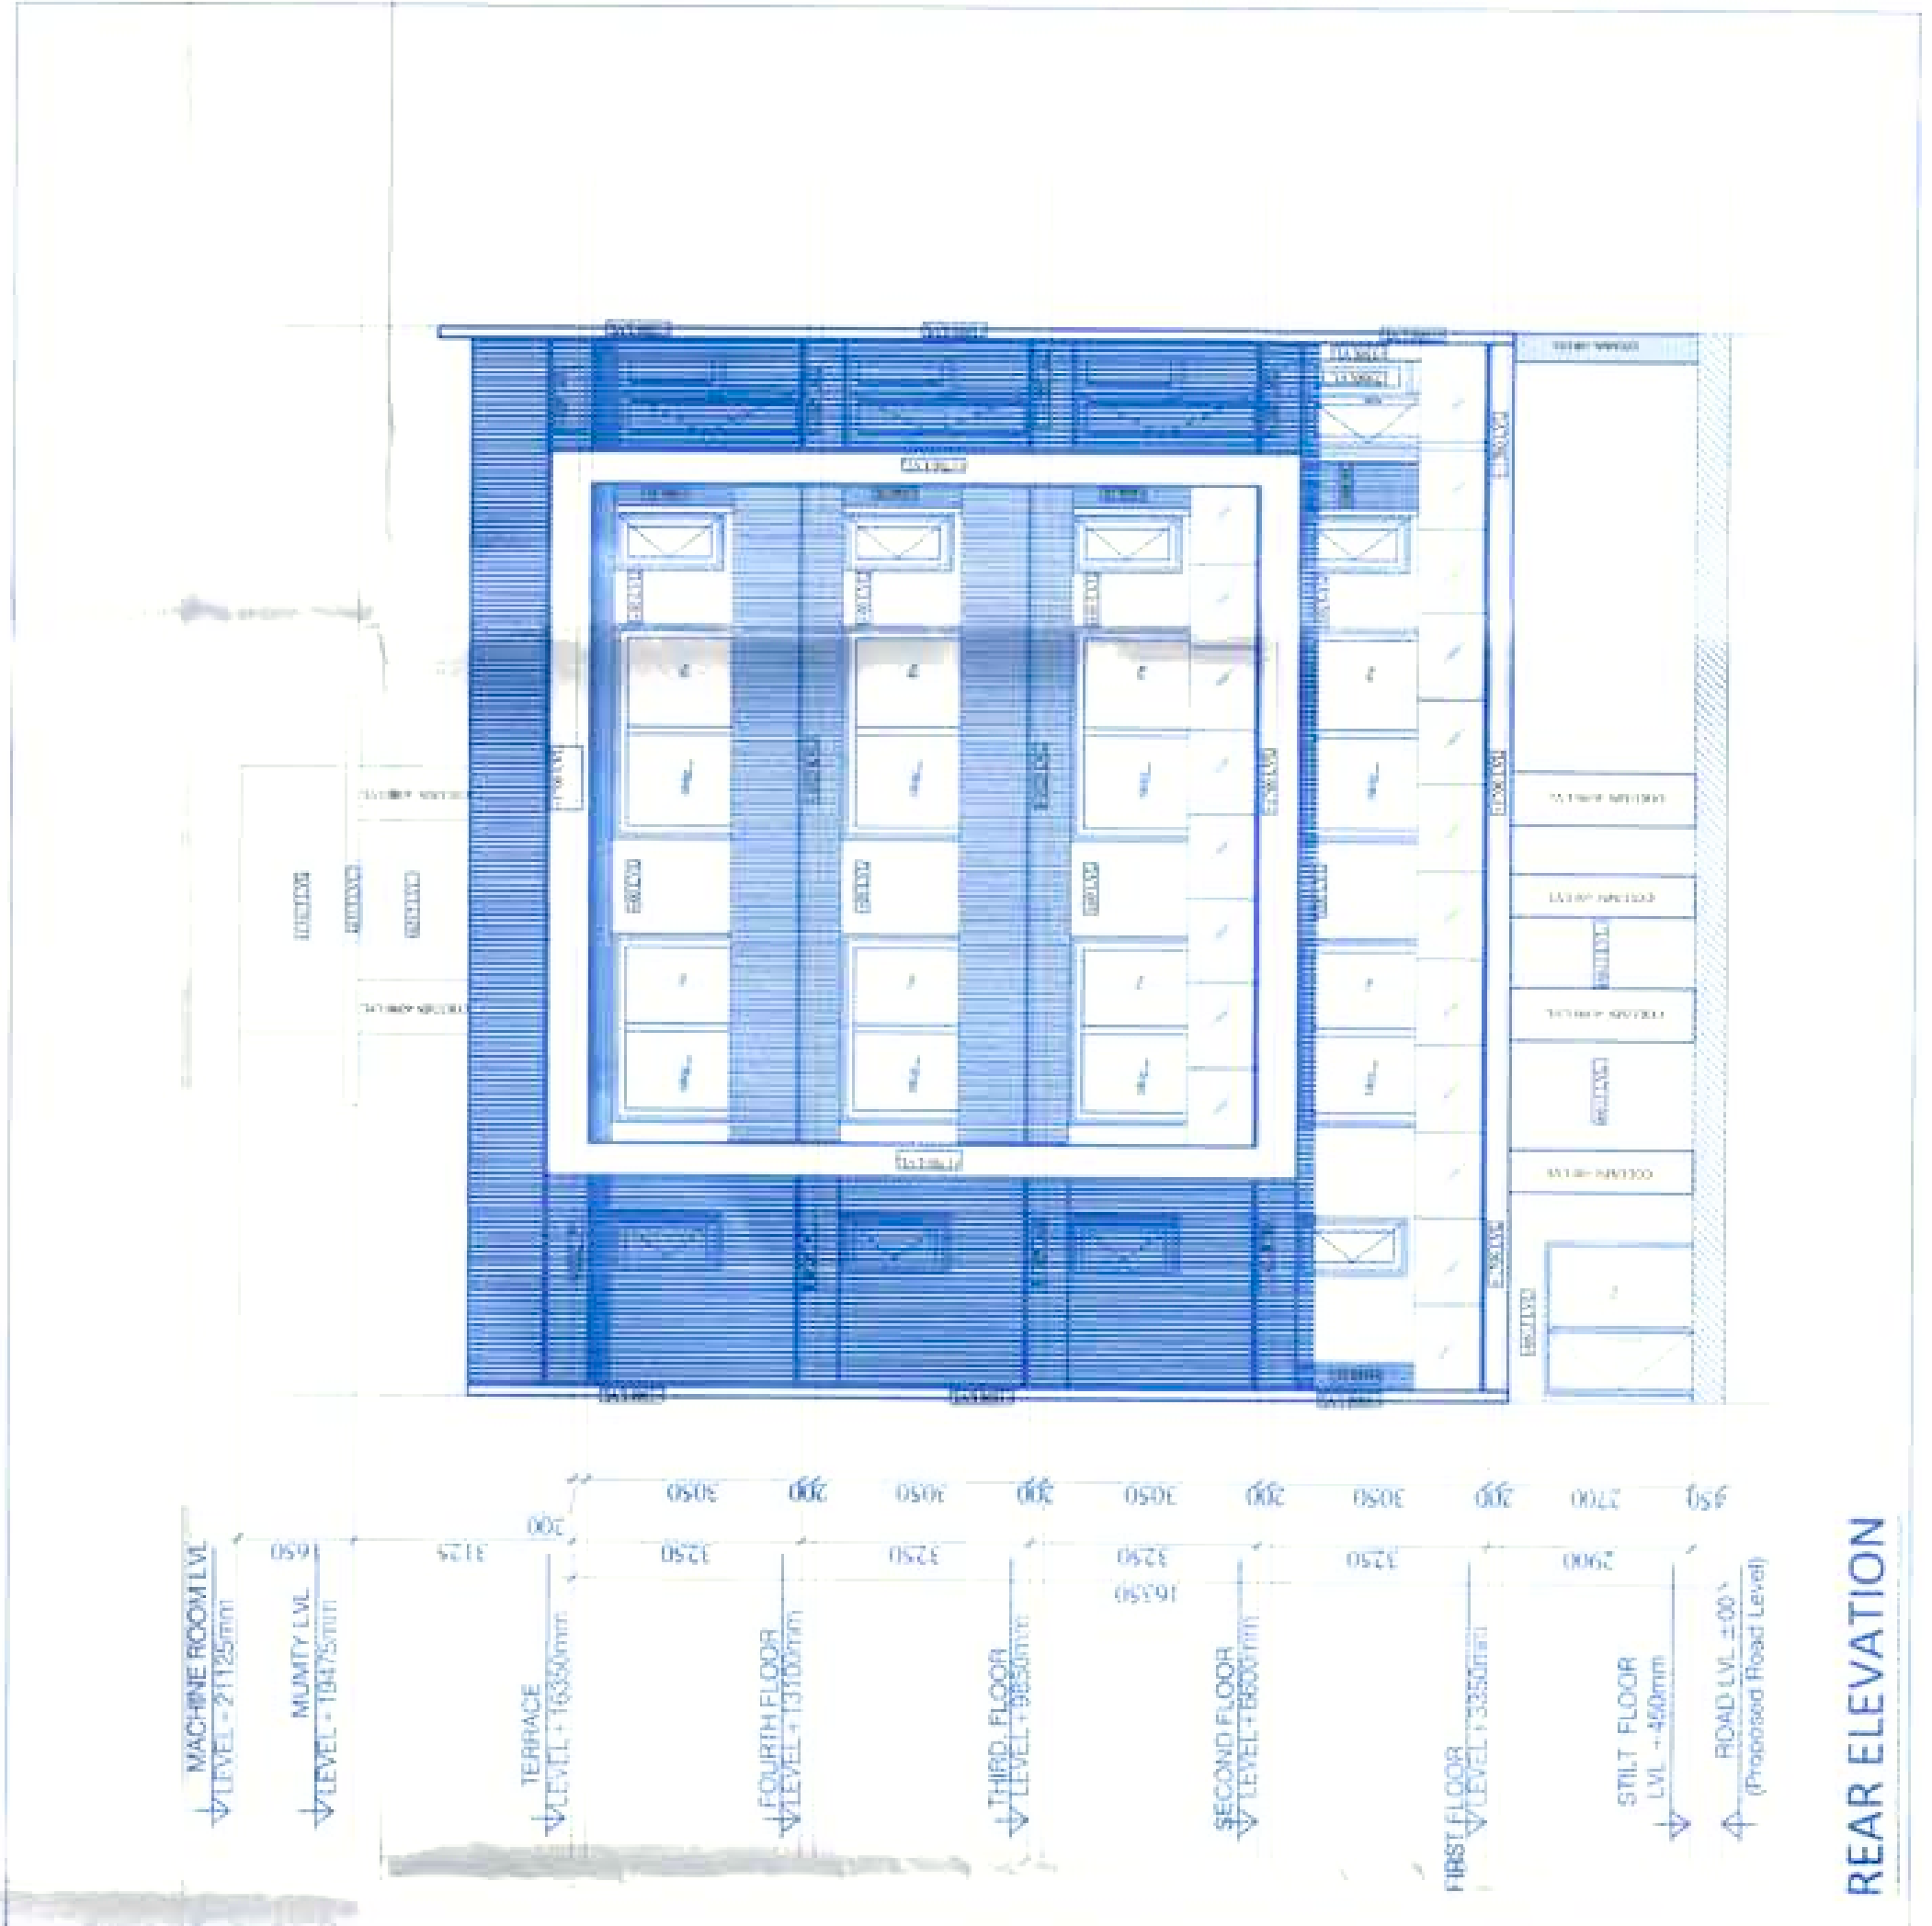


REAR ELEVATION

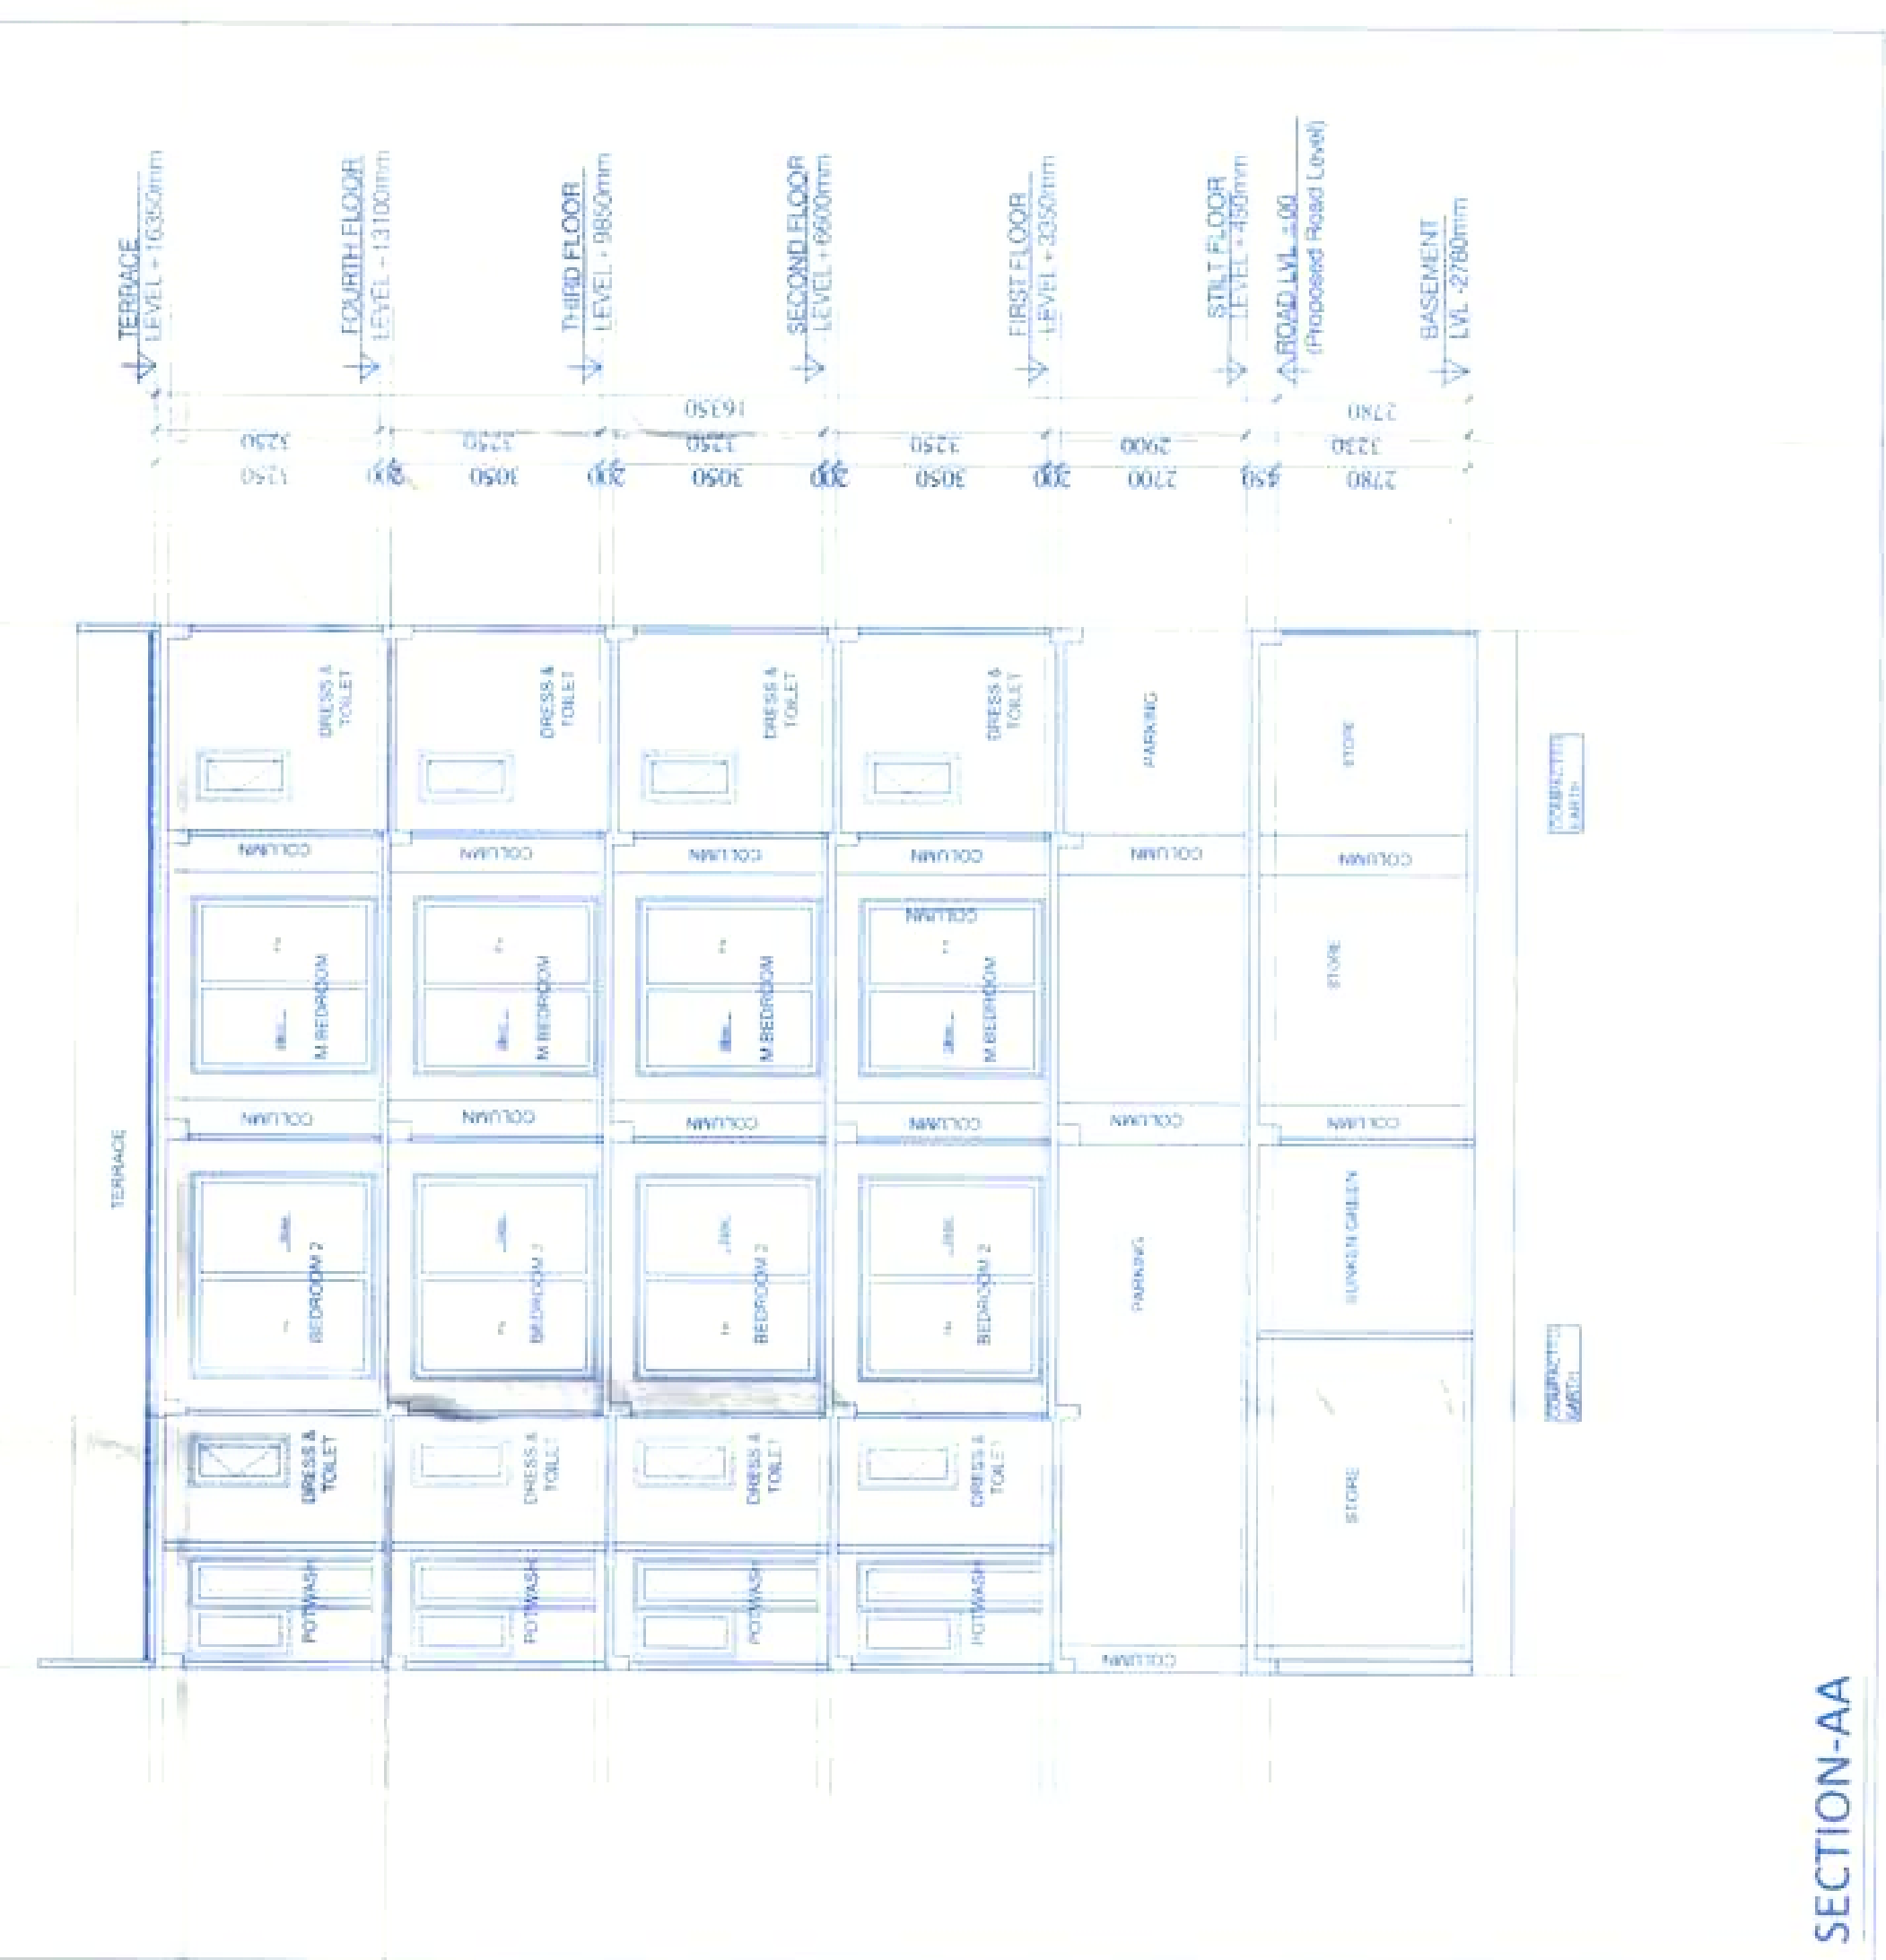


FRONT ELEVATION

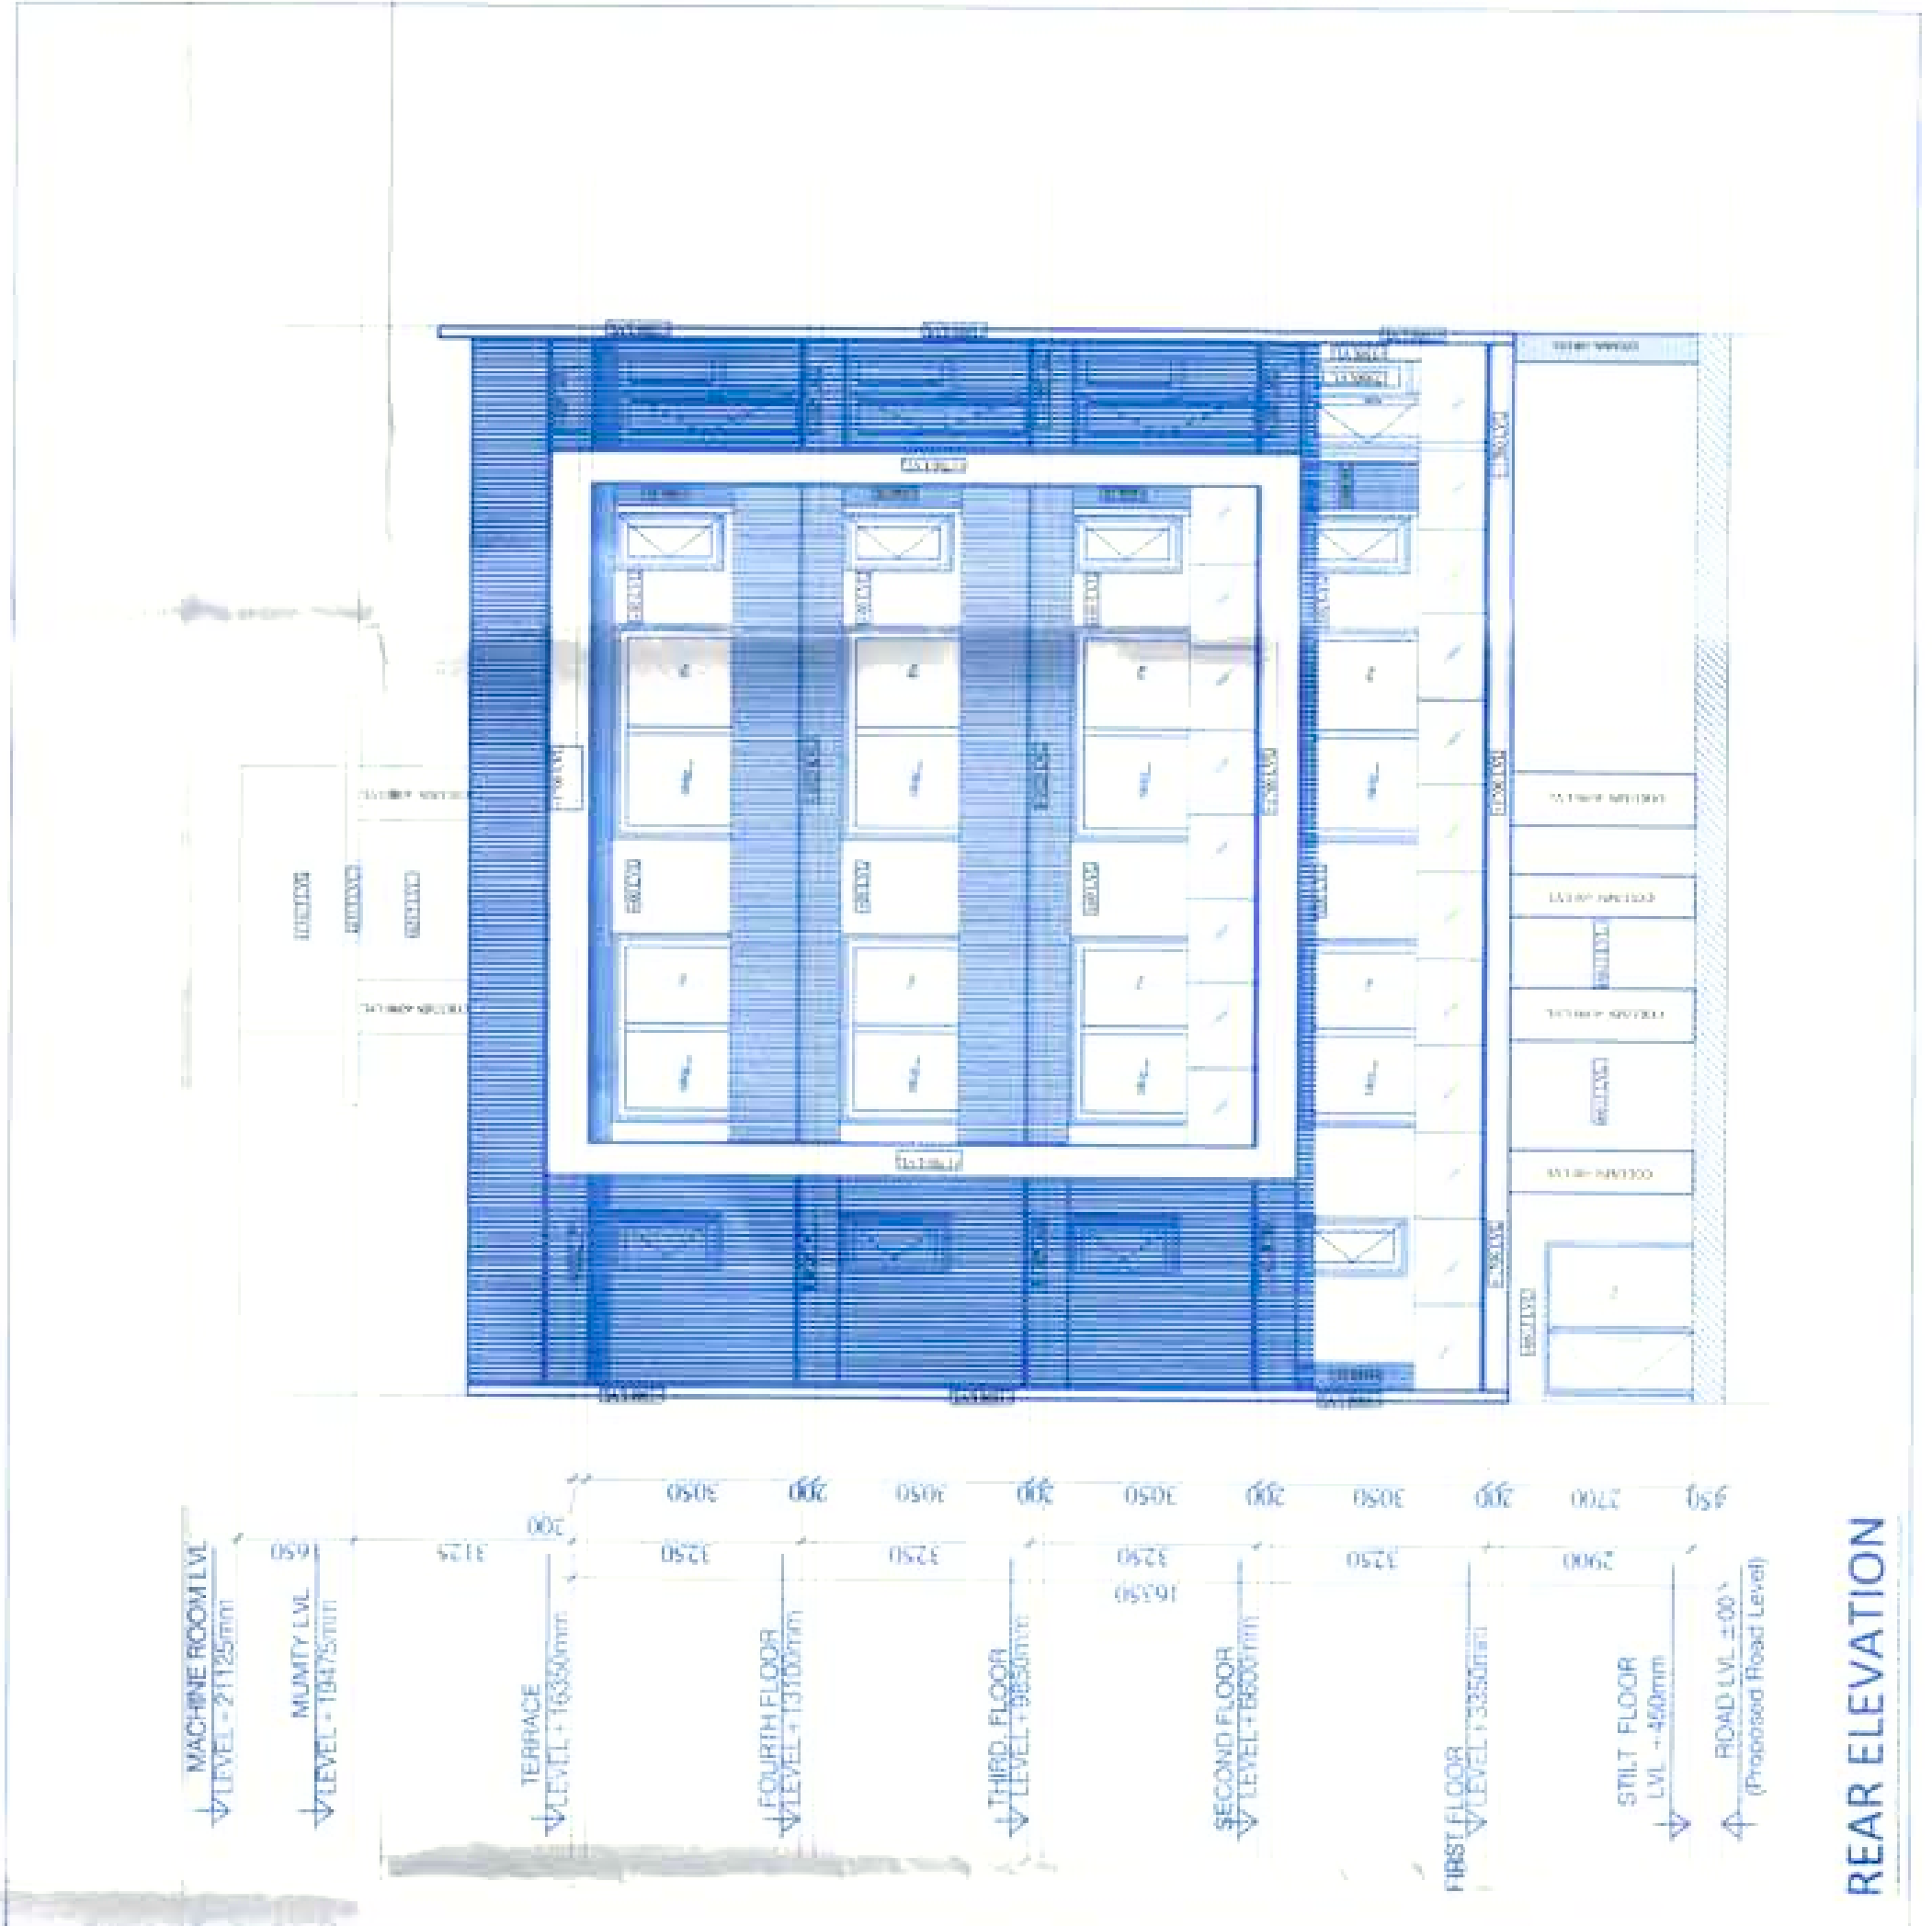


REAR ELEVATION

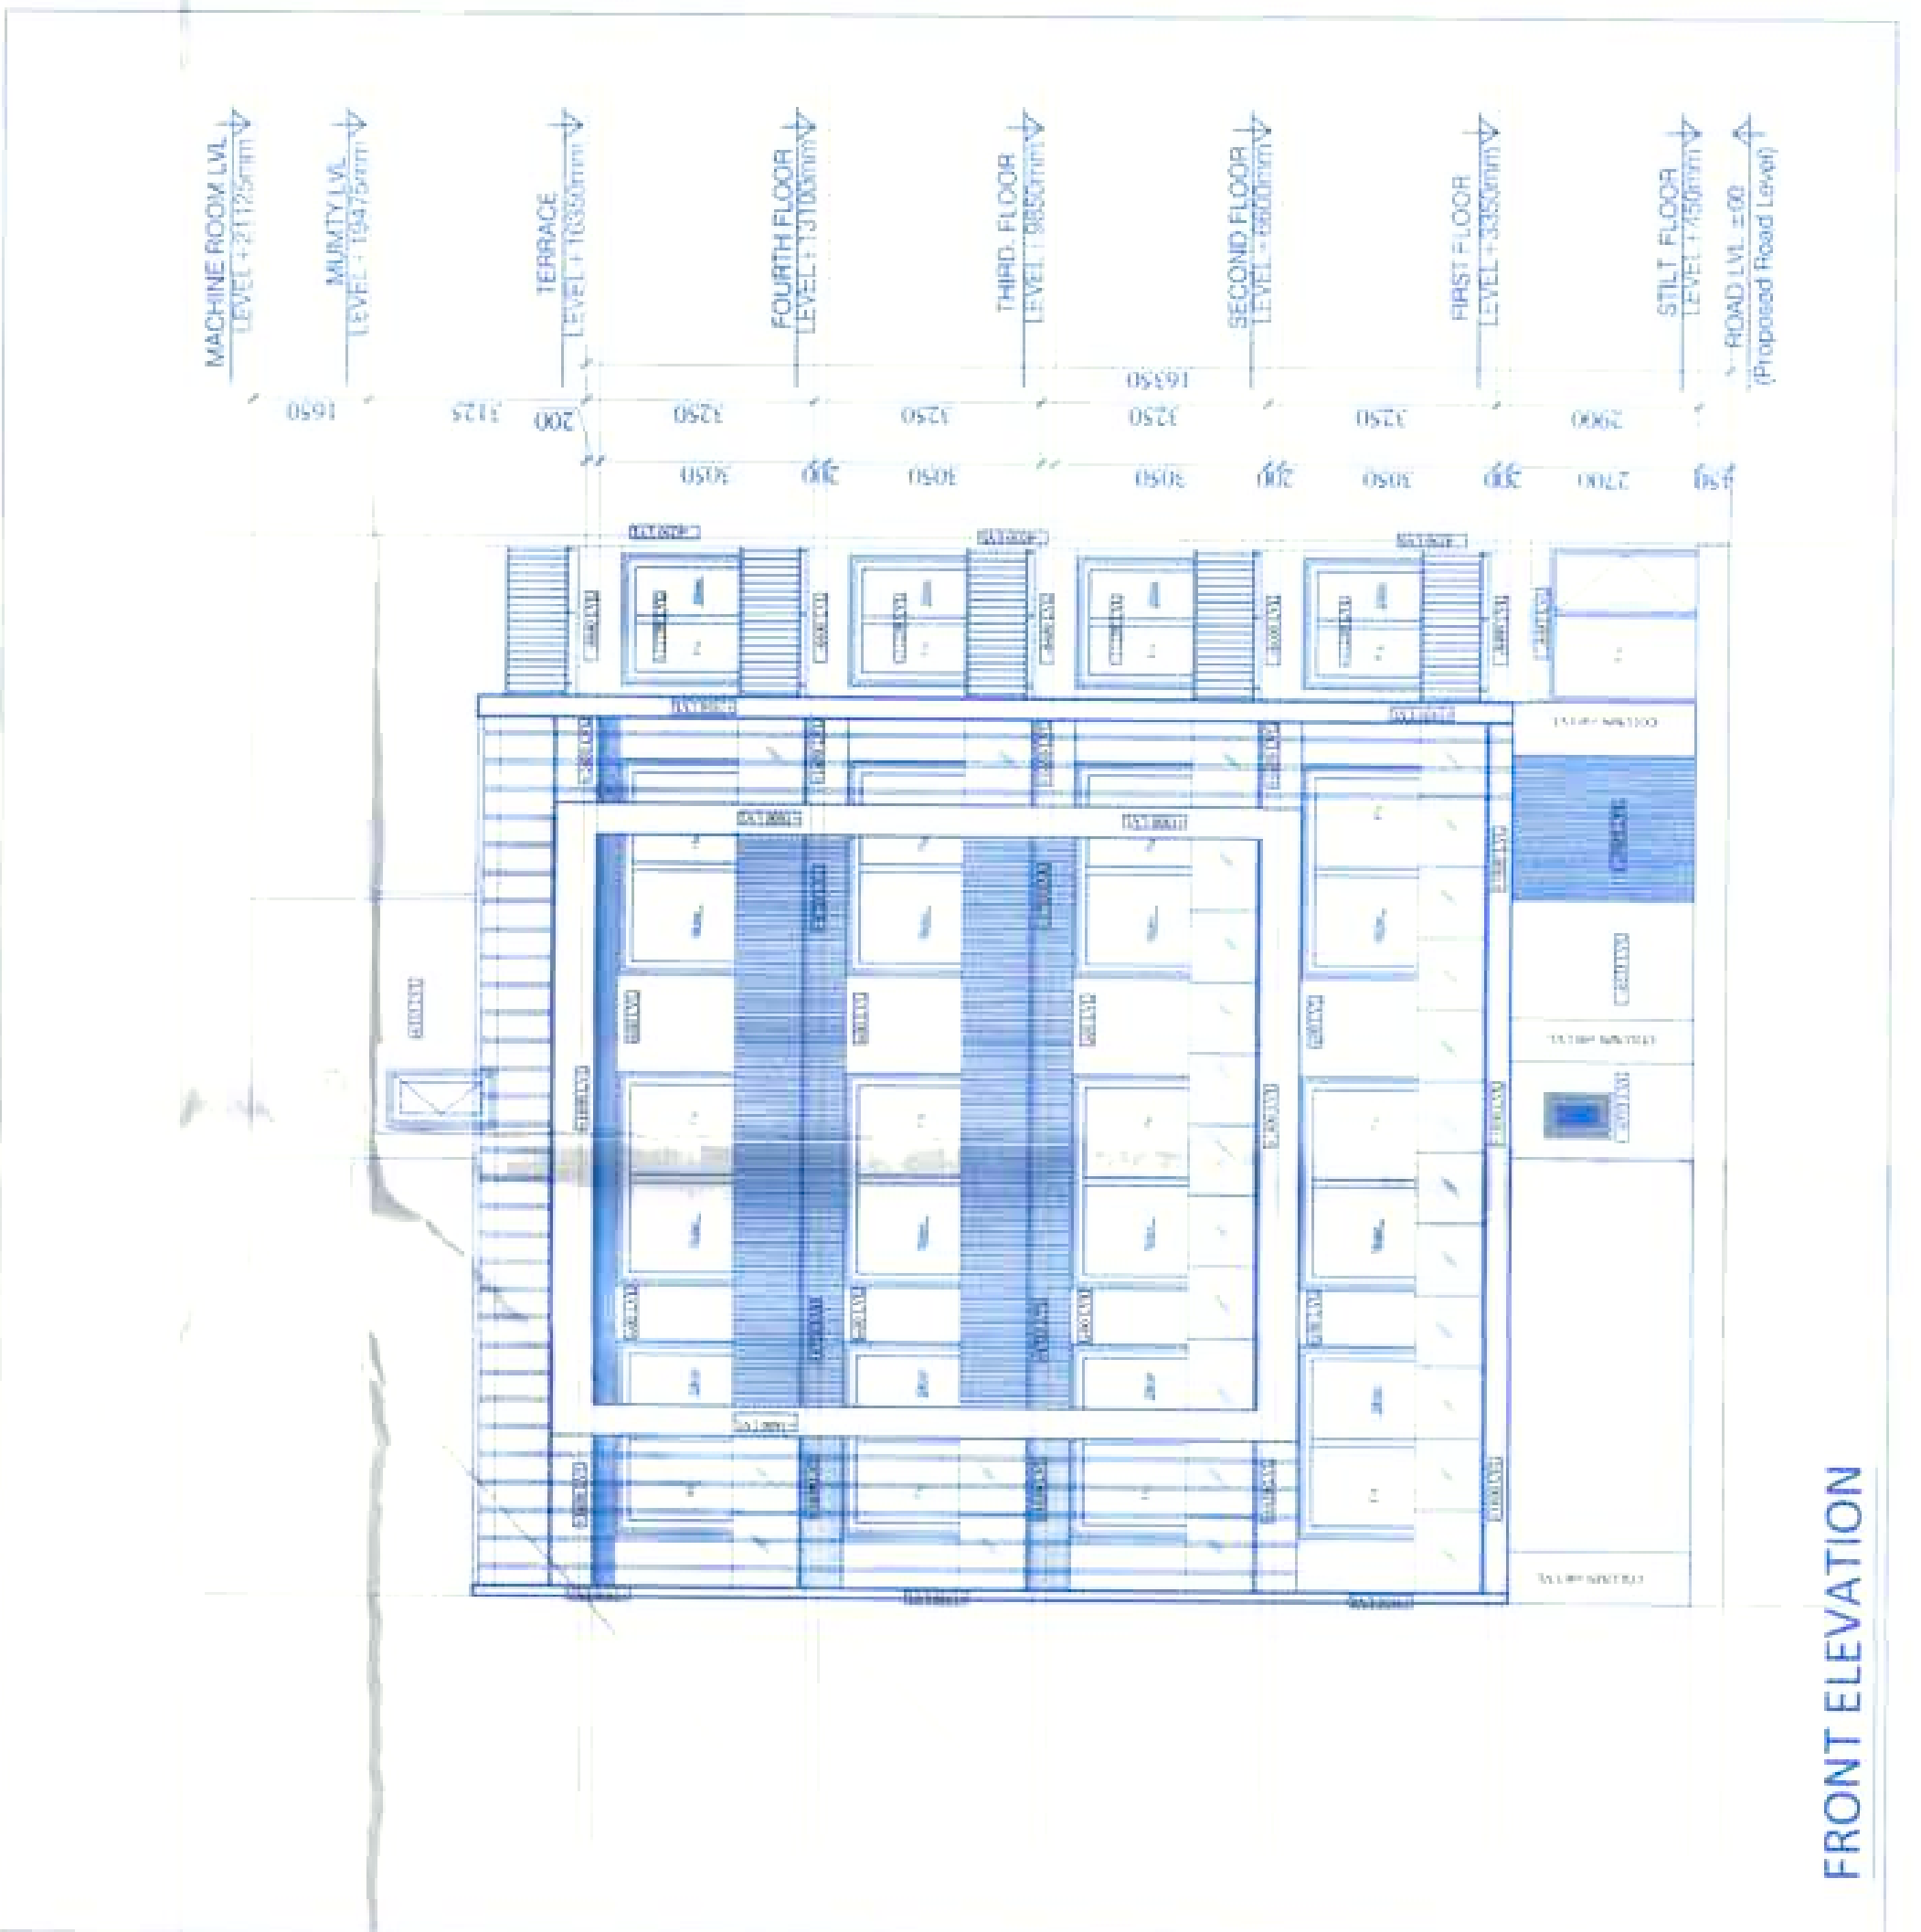


FRONT ELEVATION

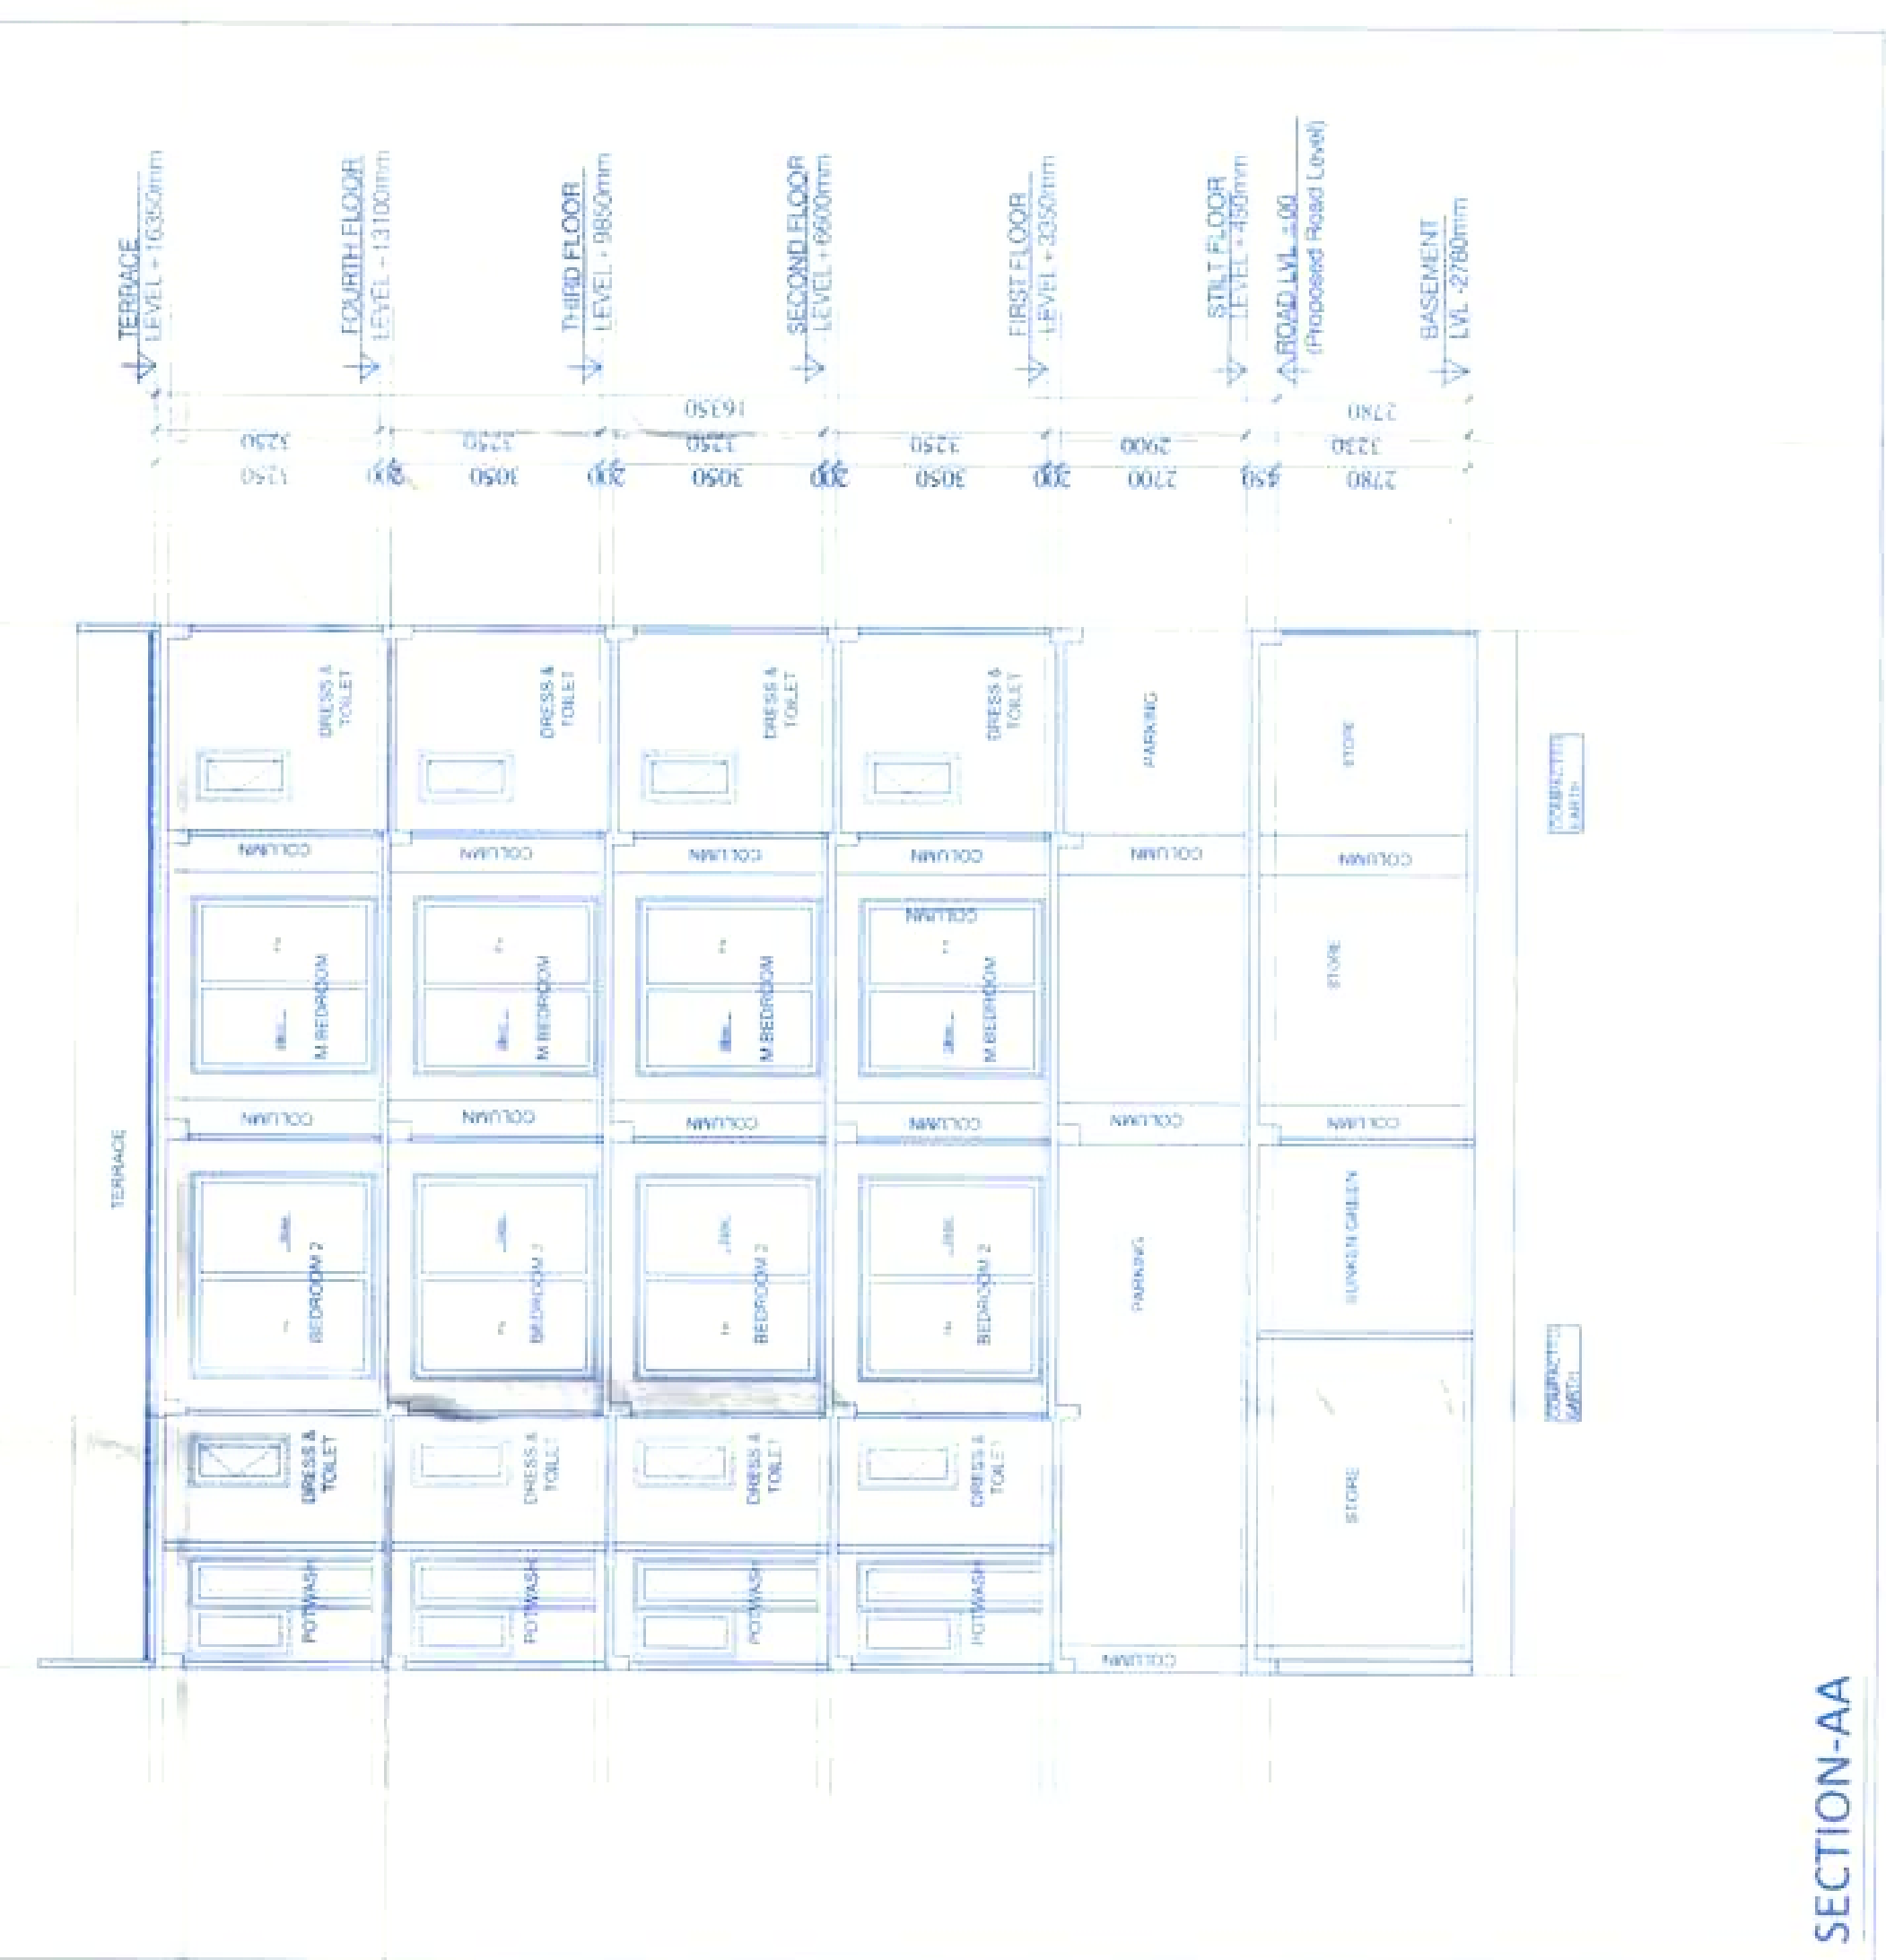


REAR ELEVATION

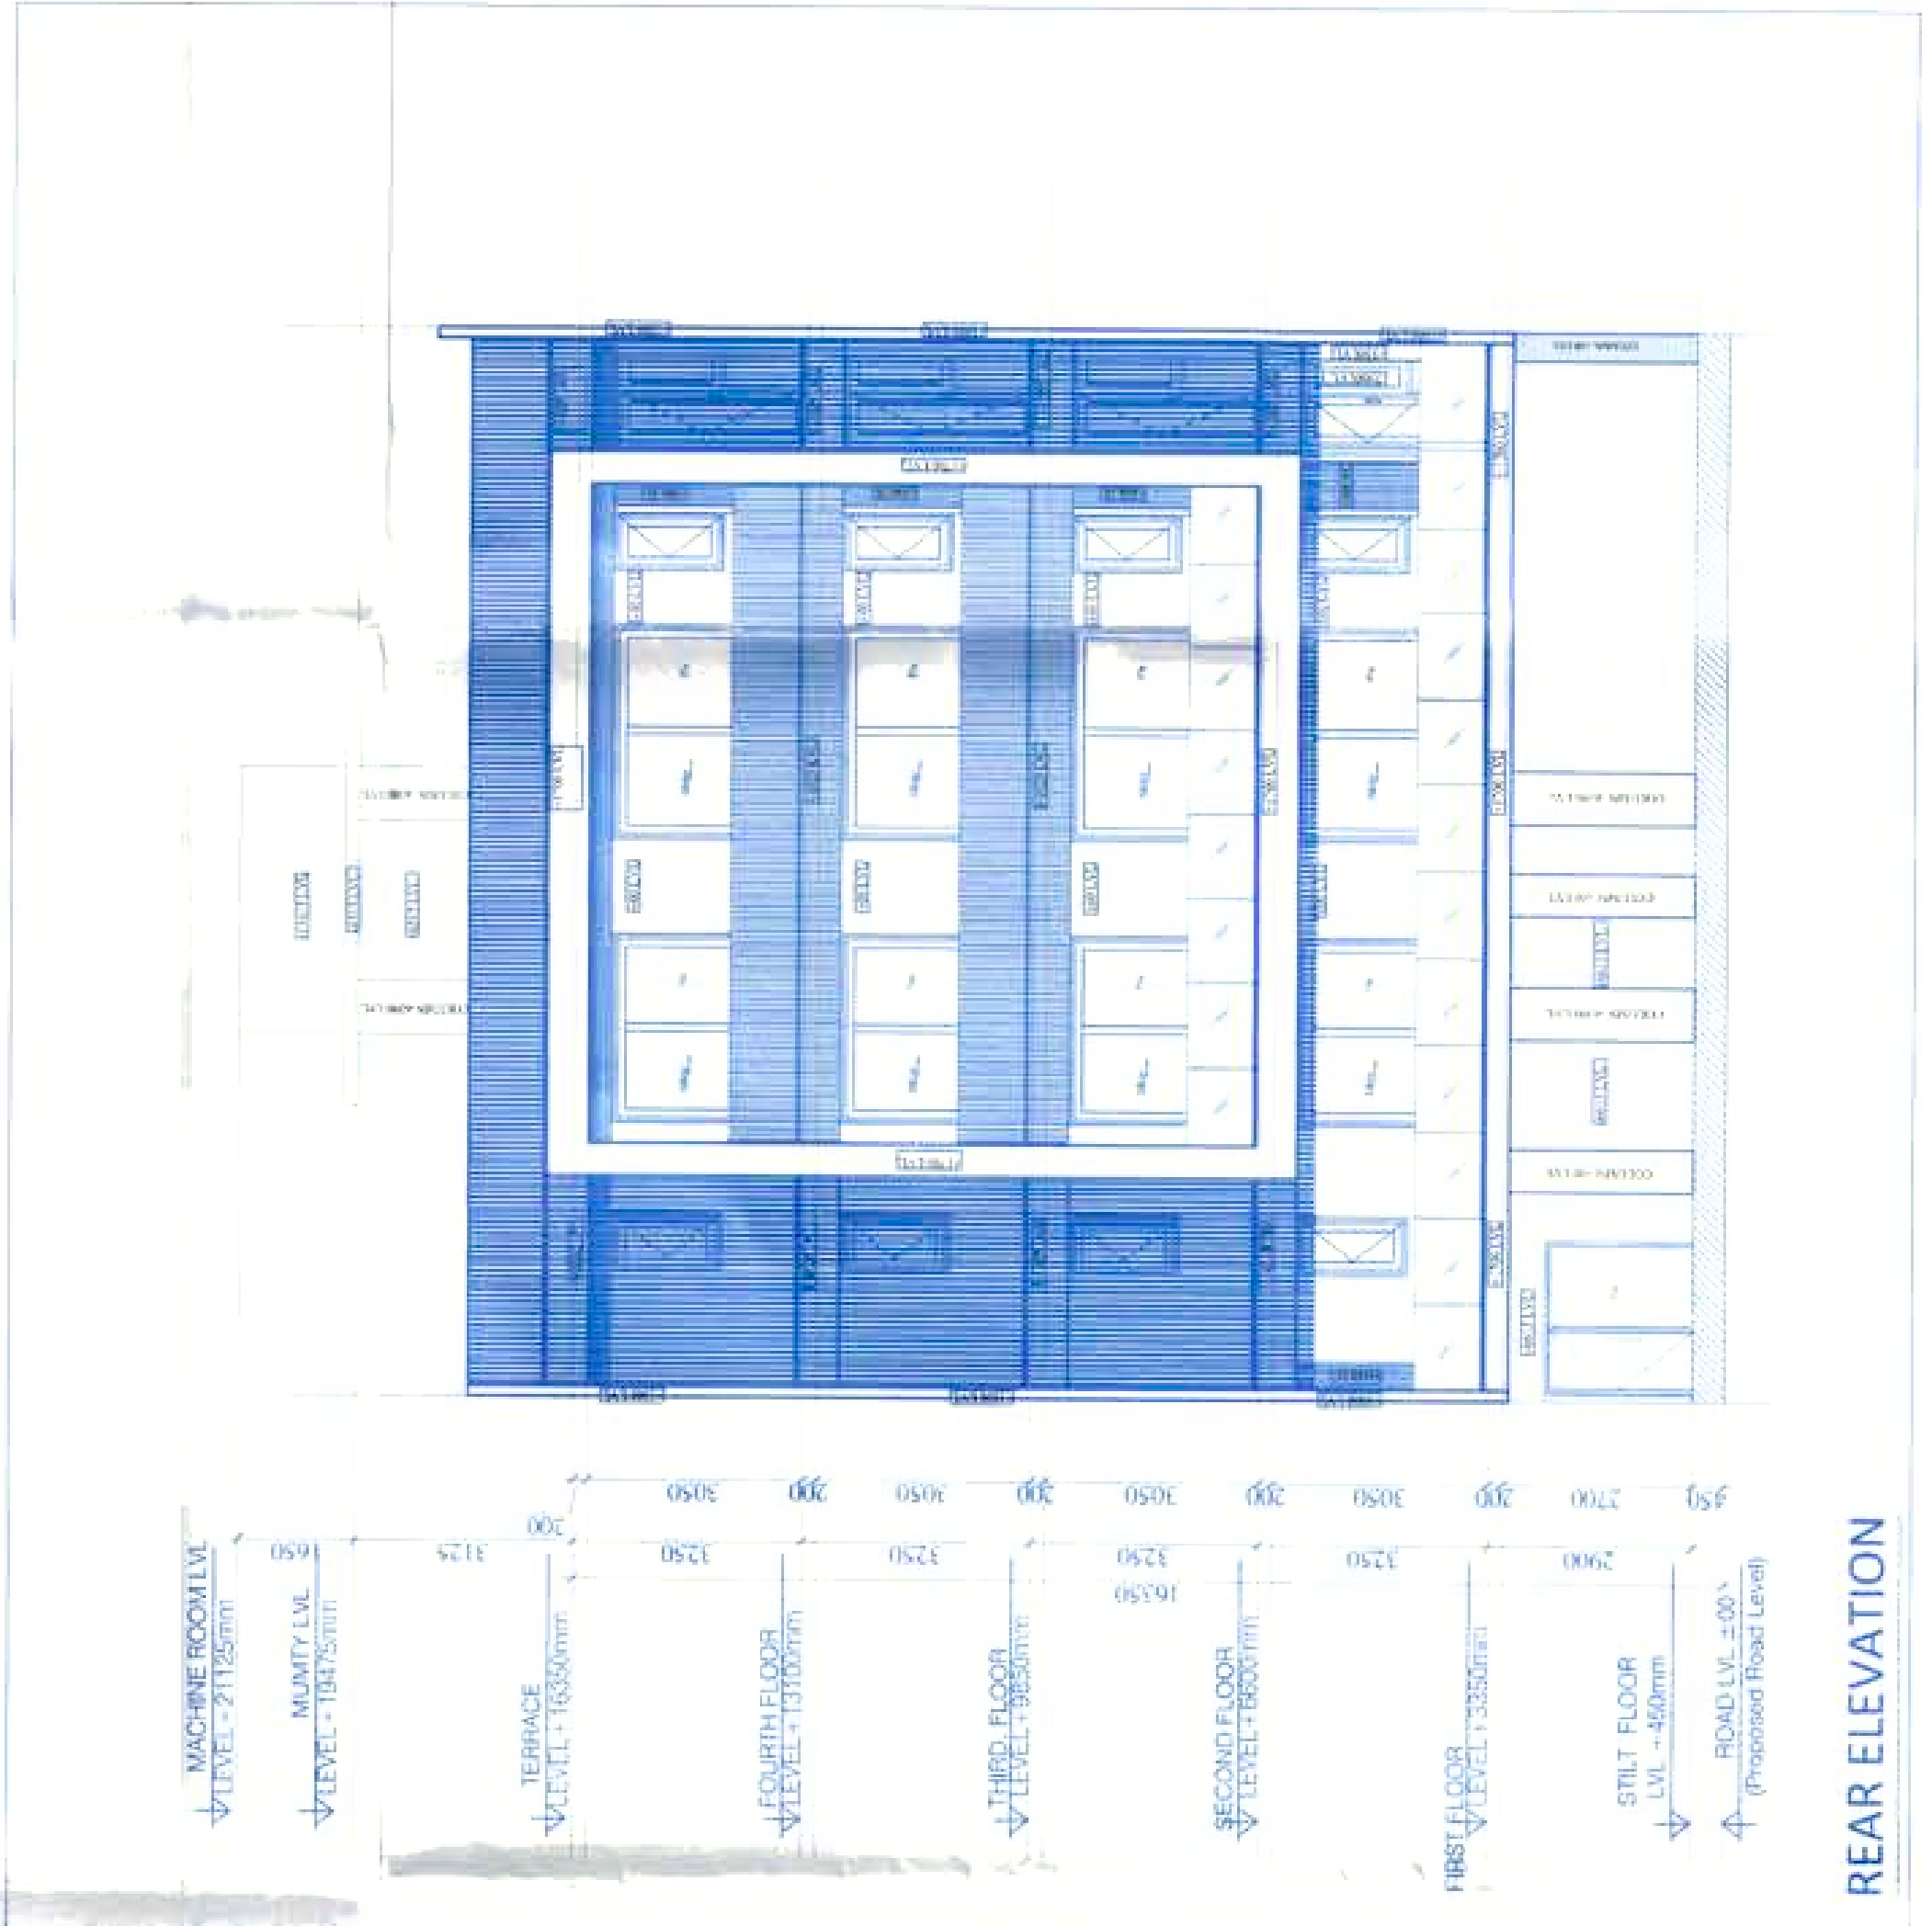


FRONT ELEVATION

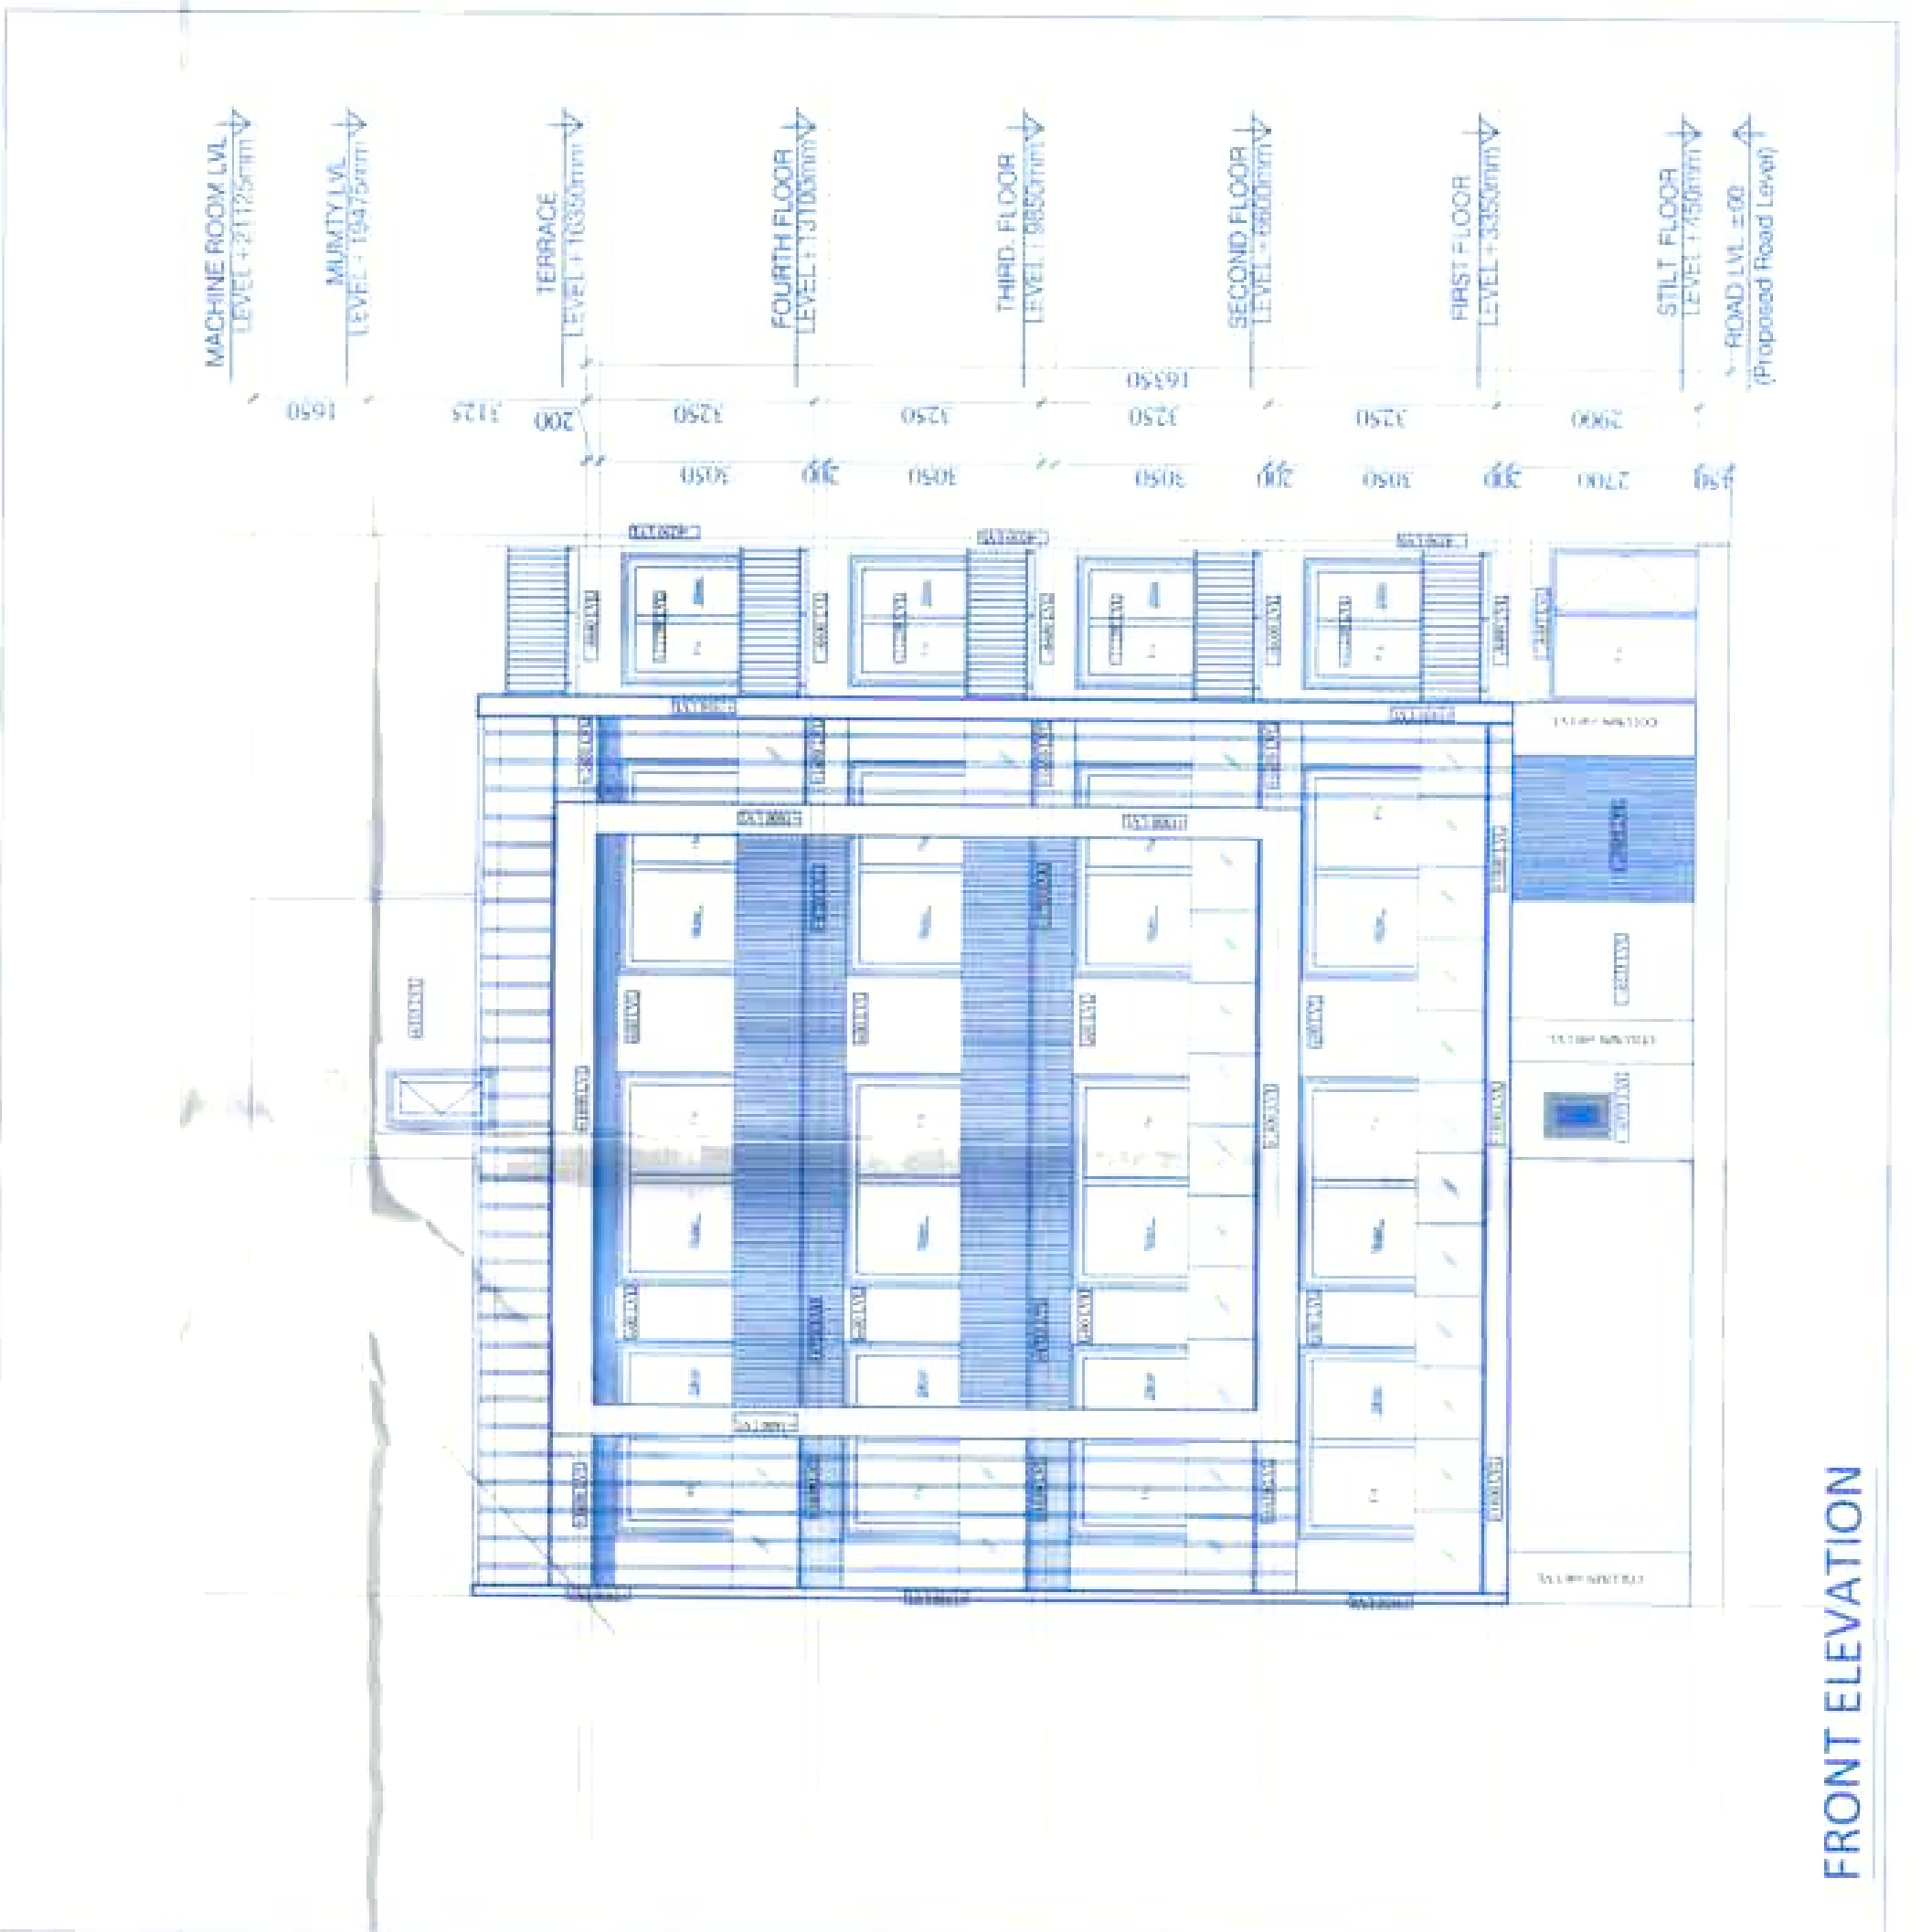


REAR ELEVATION

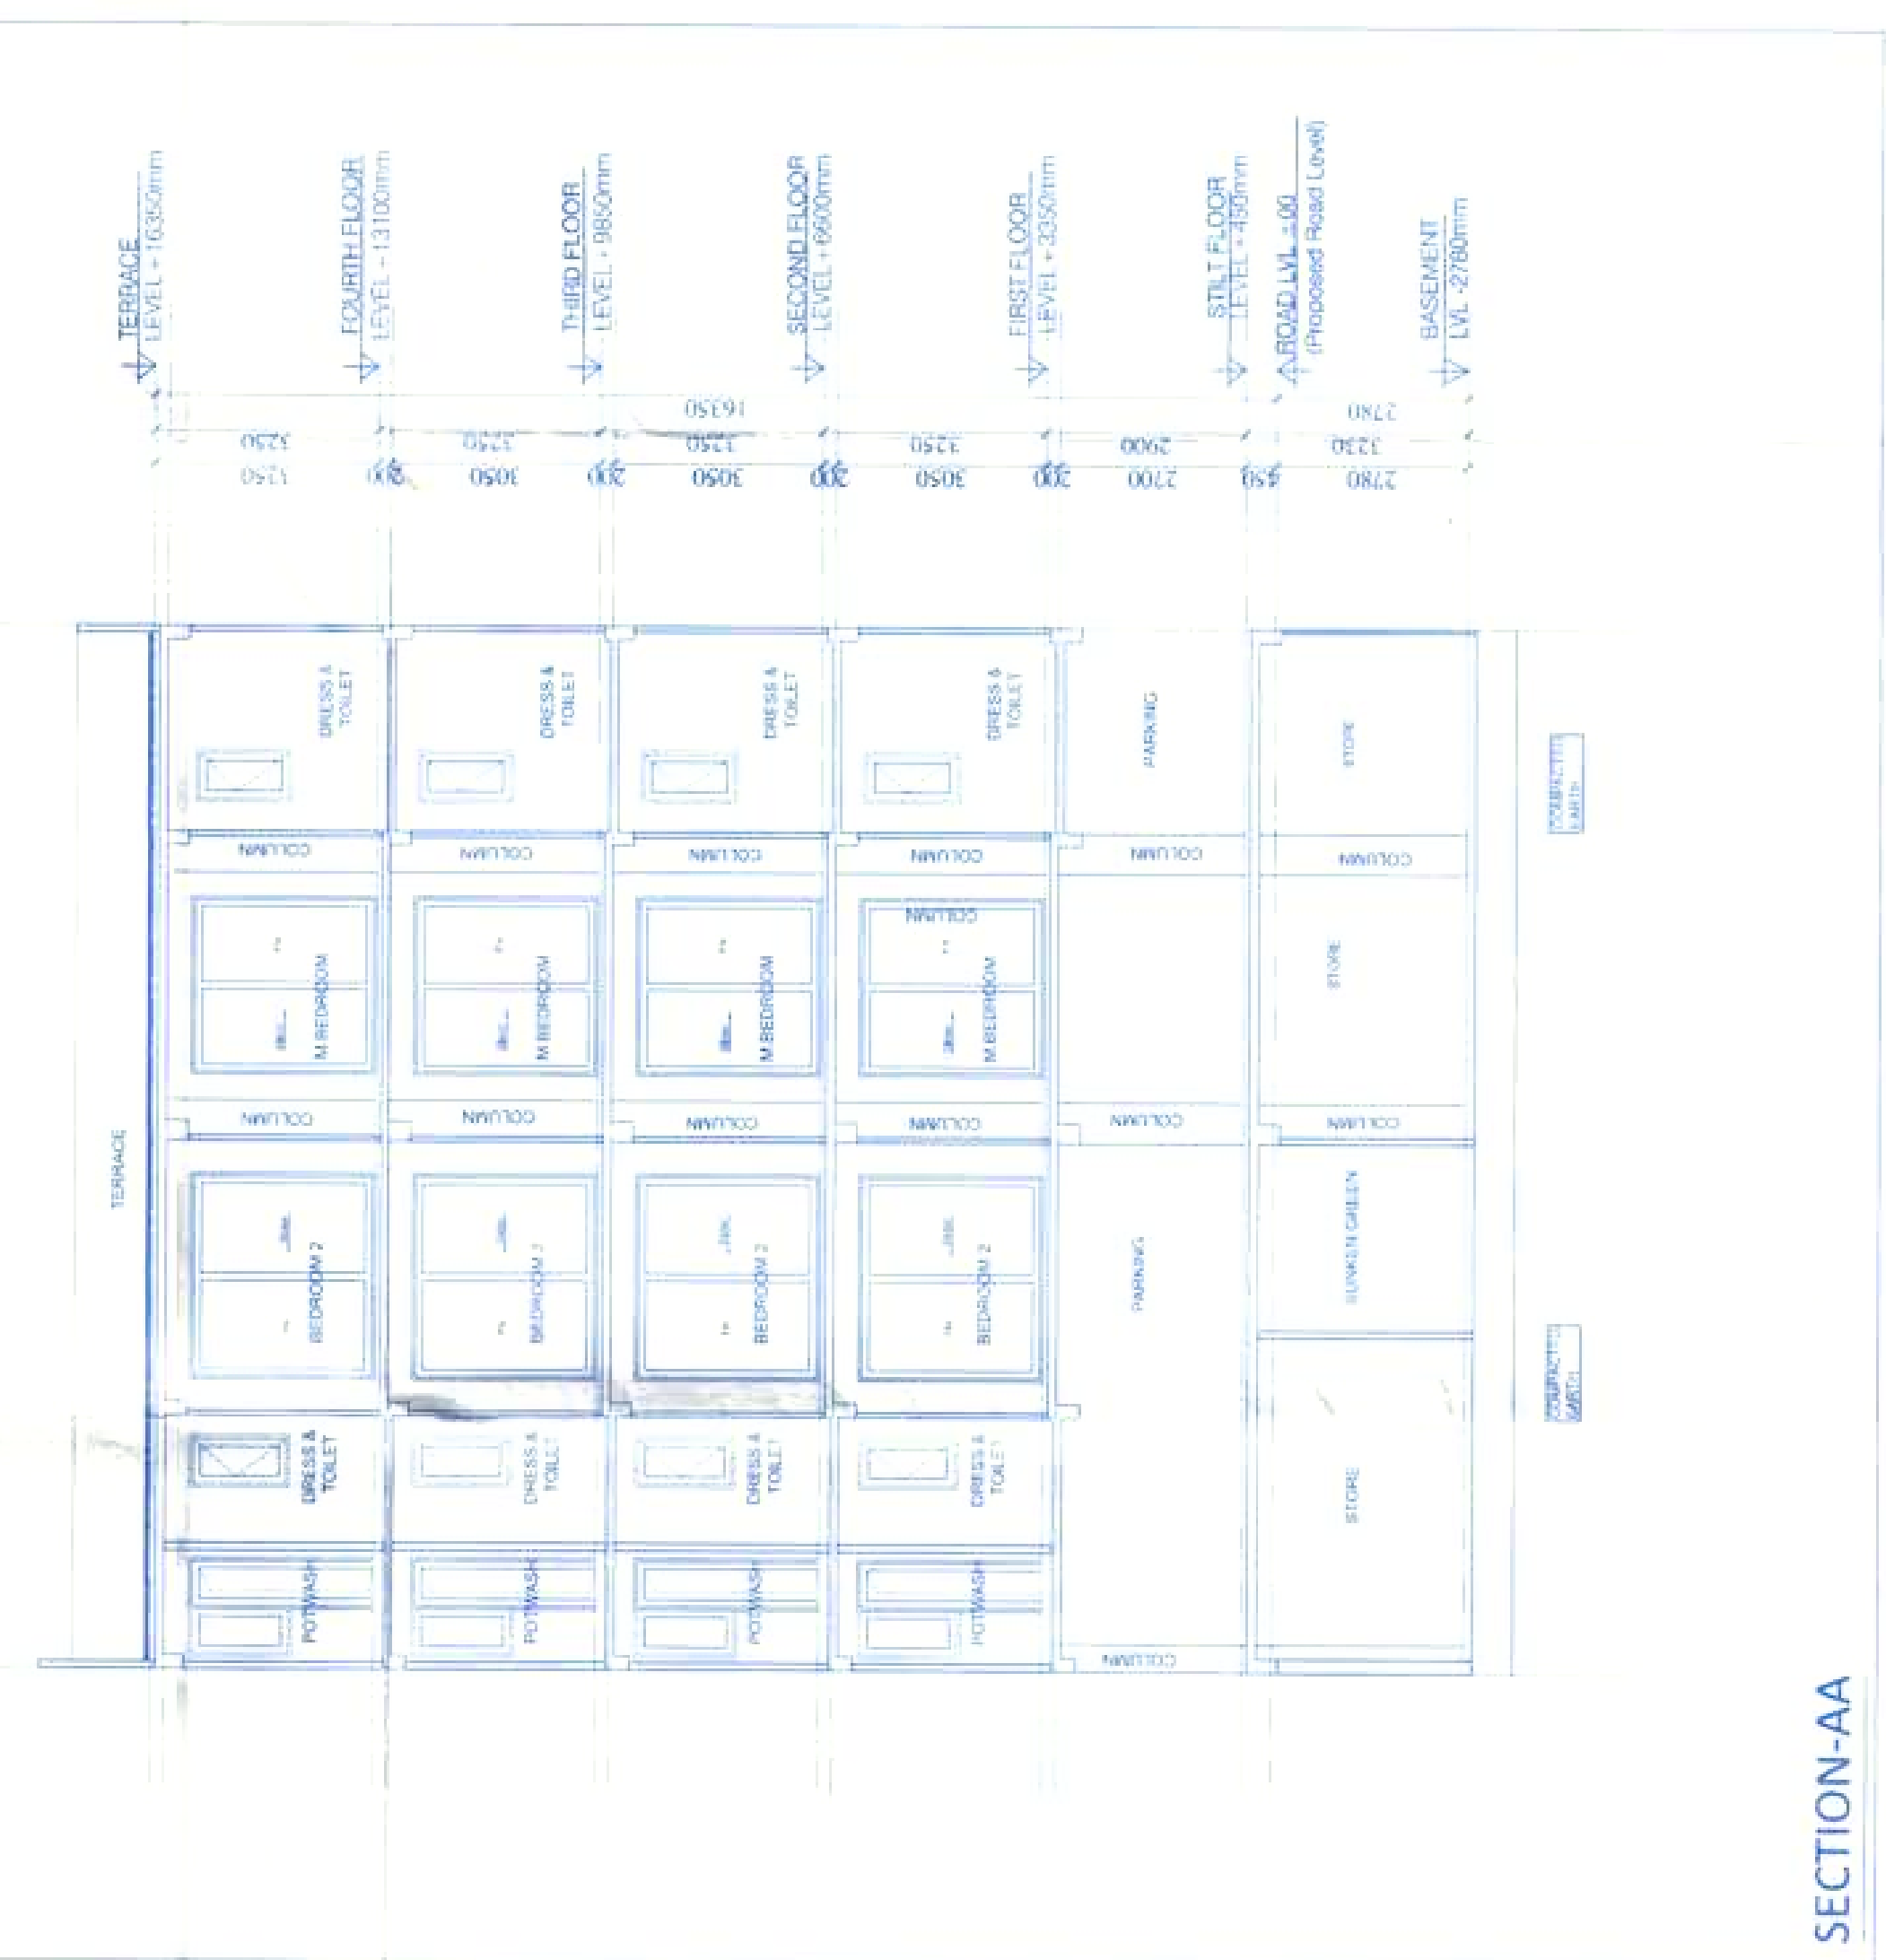


FRONT ELEVATION

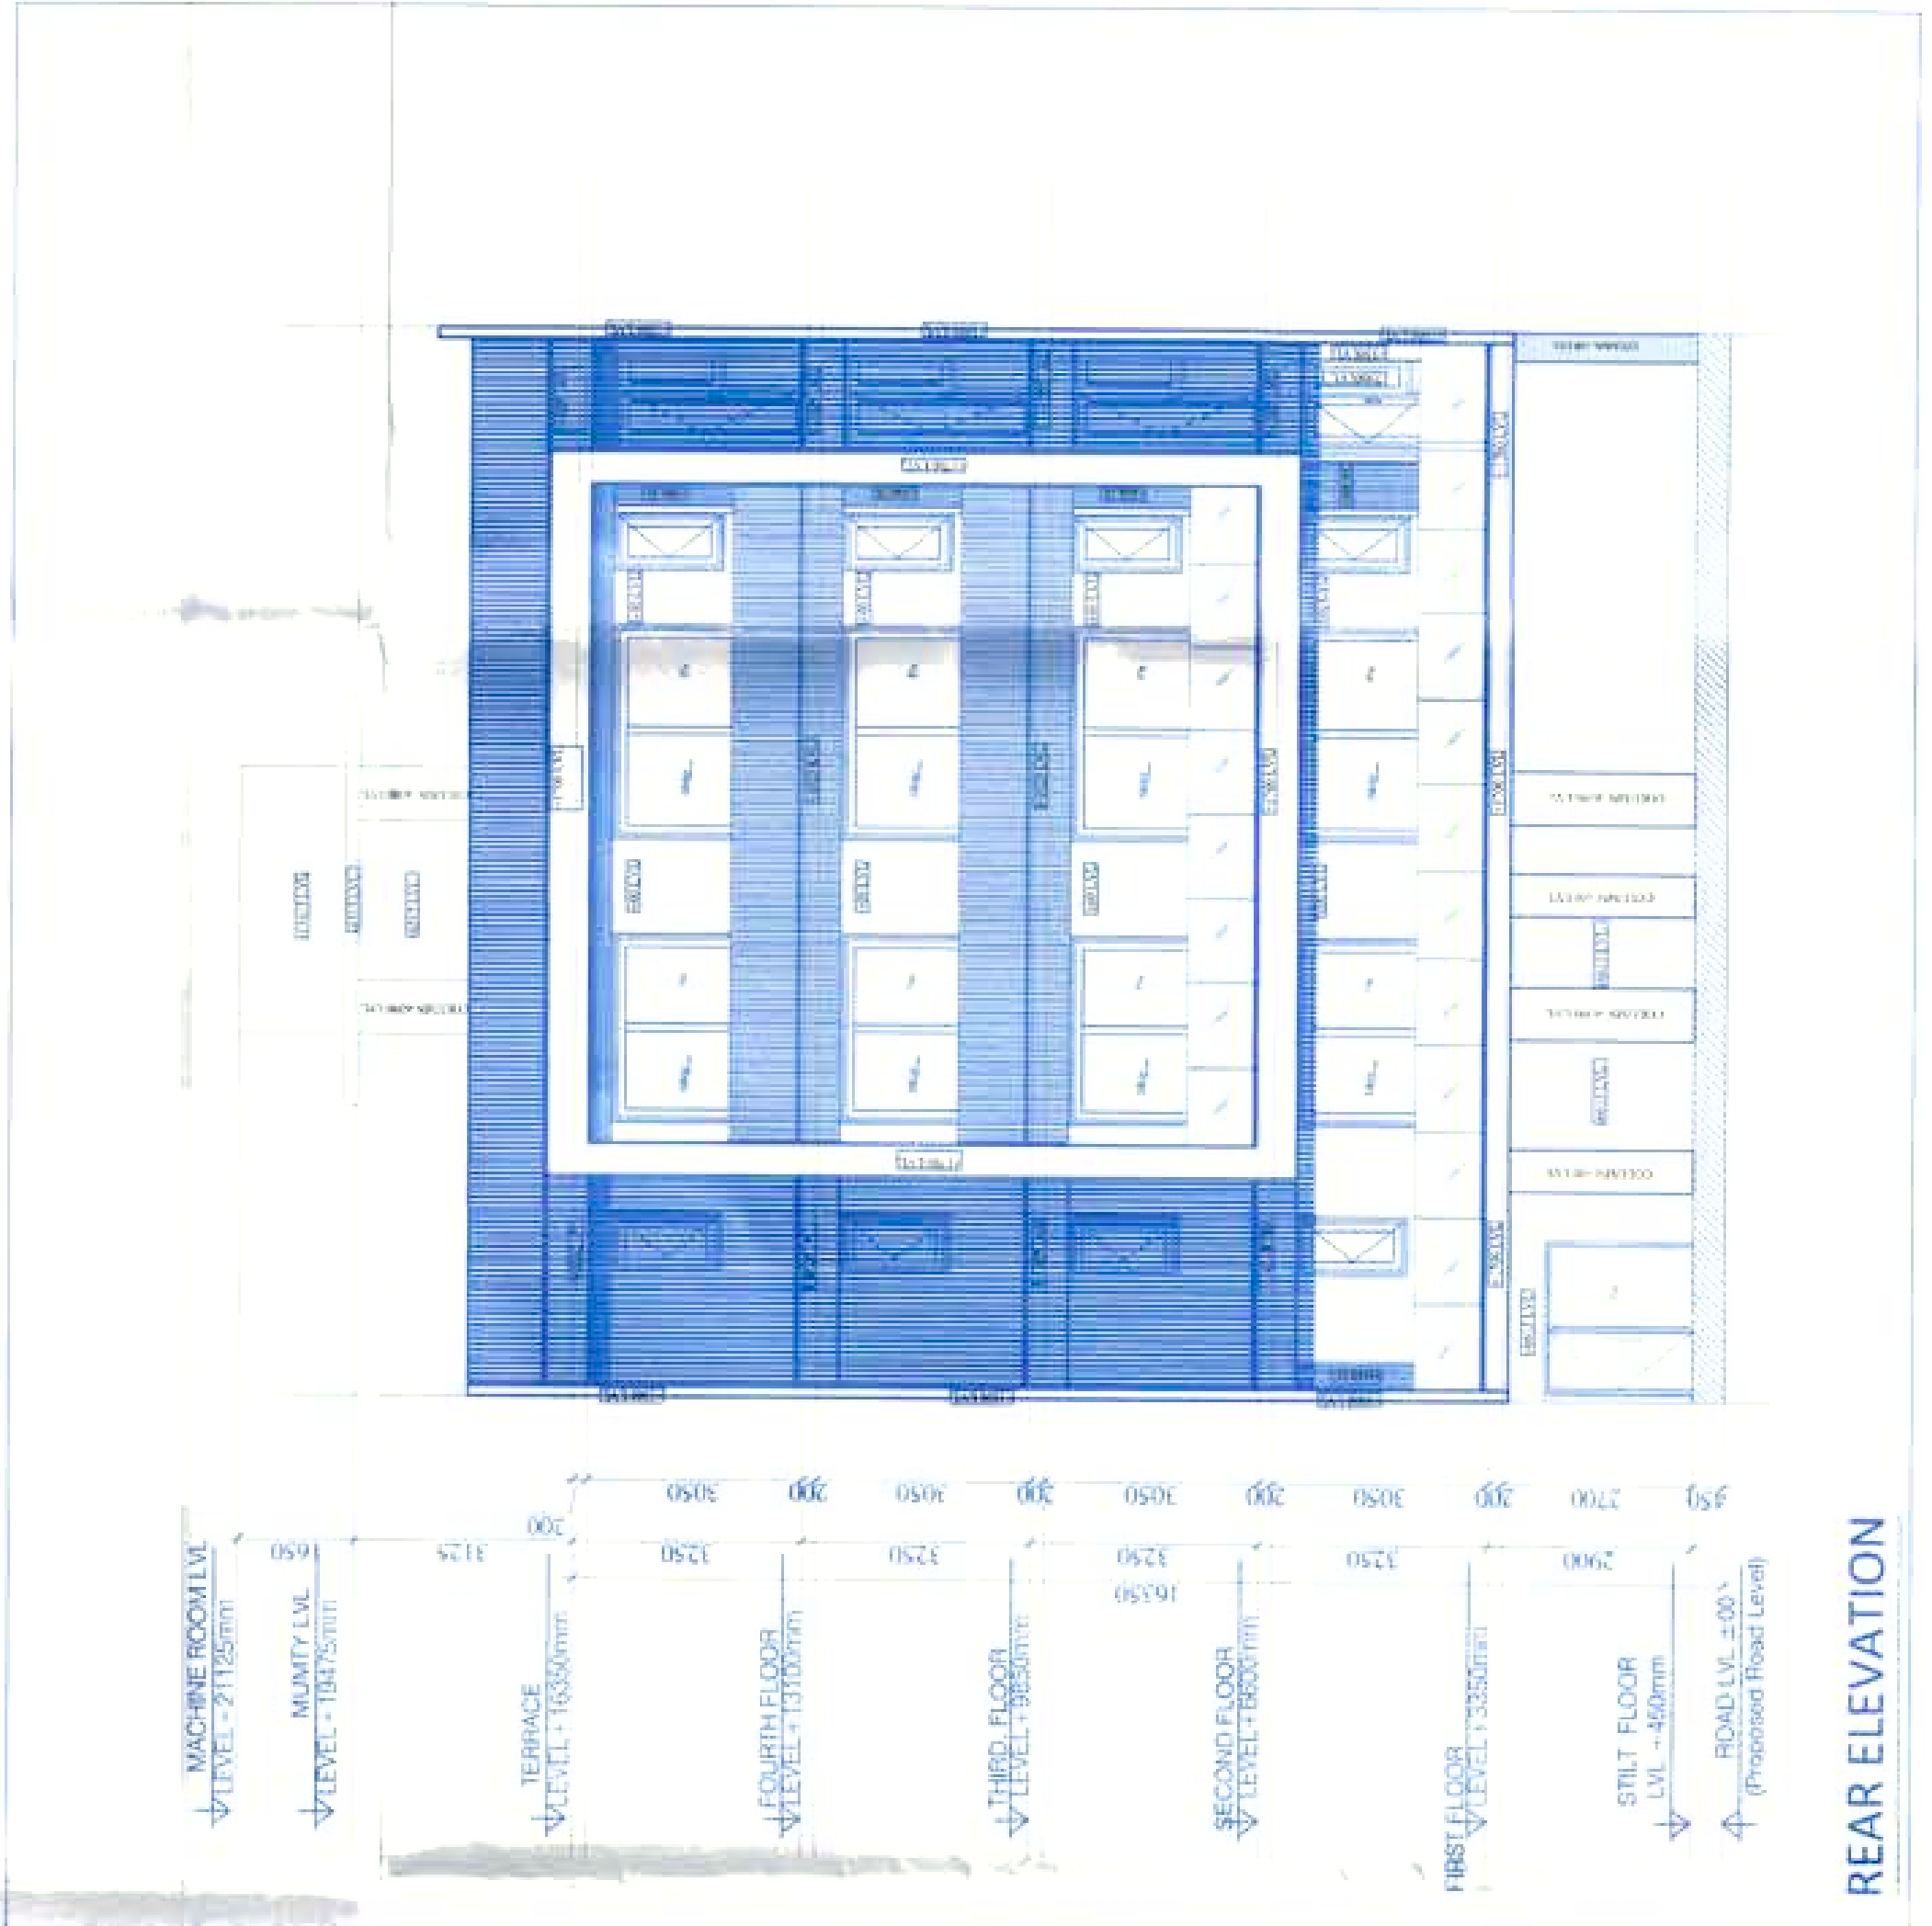


REAR ELEVATION

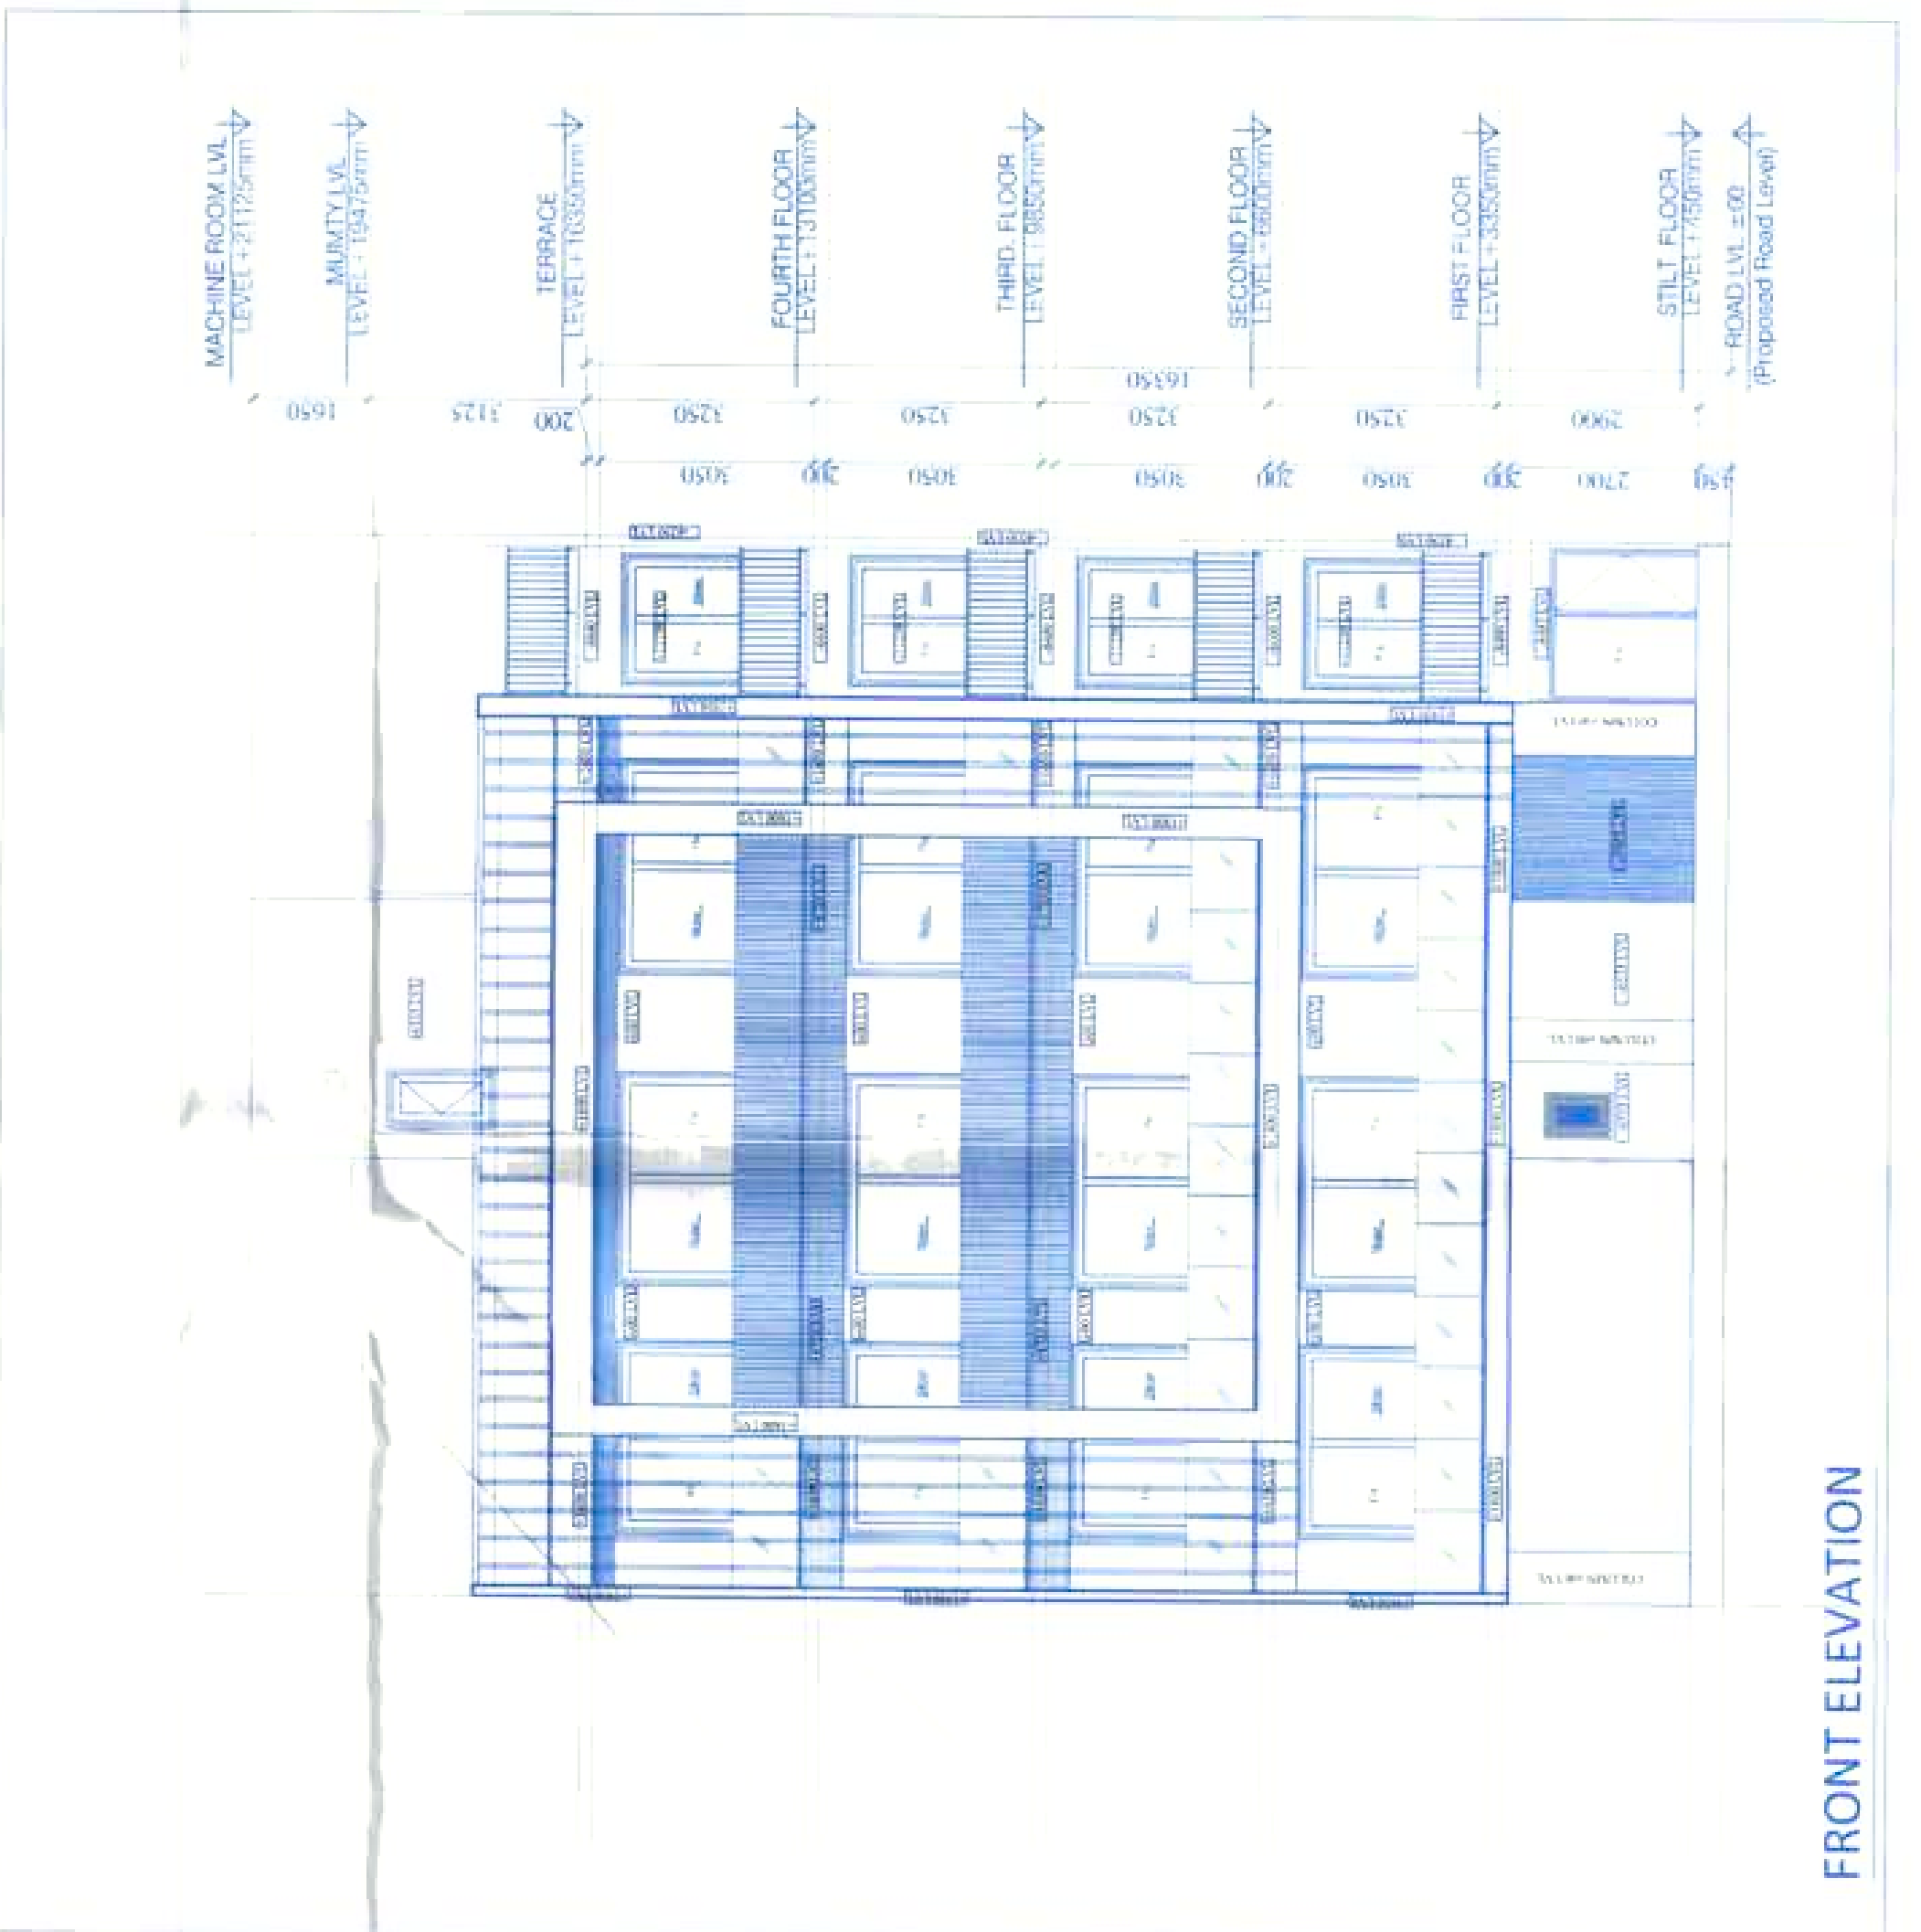


FRONT ELEVATION

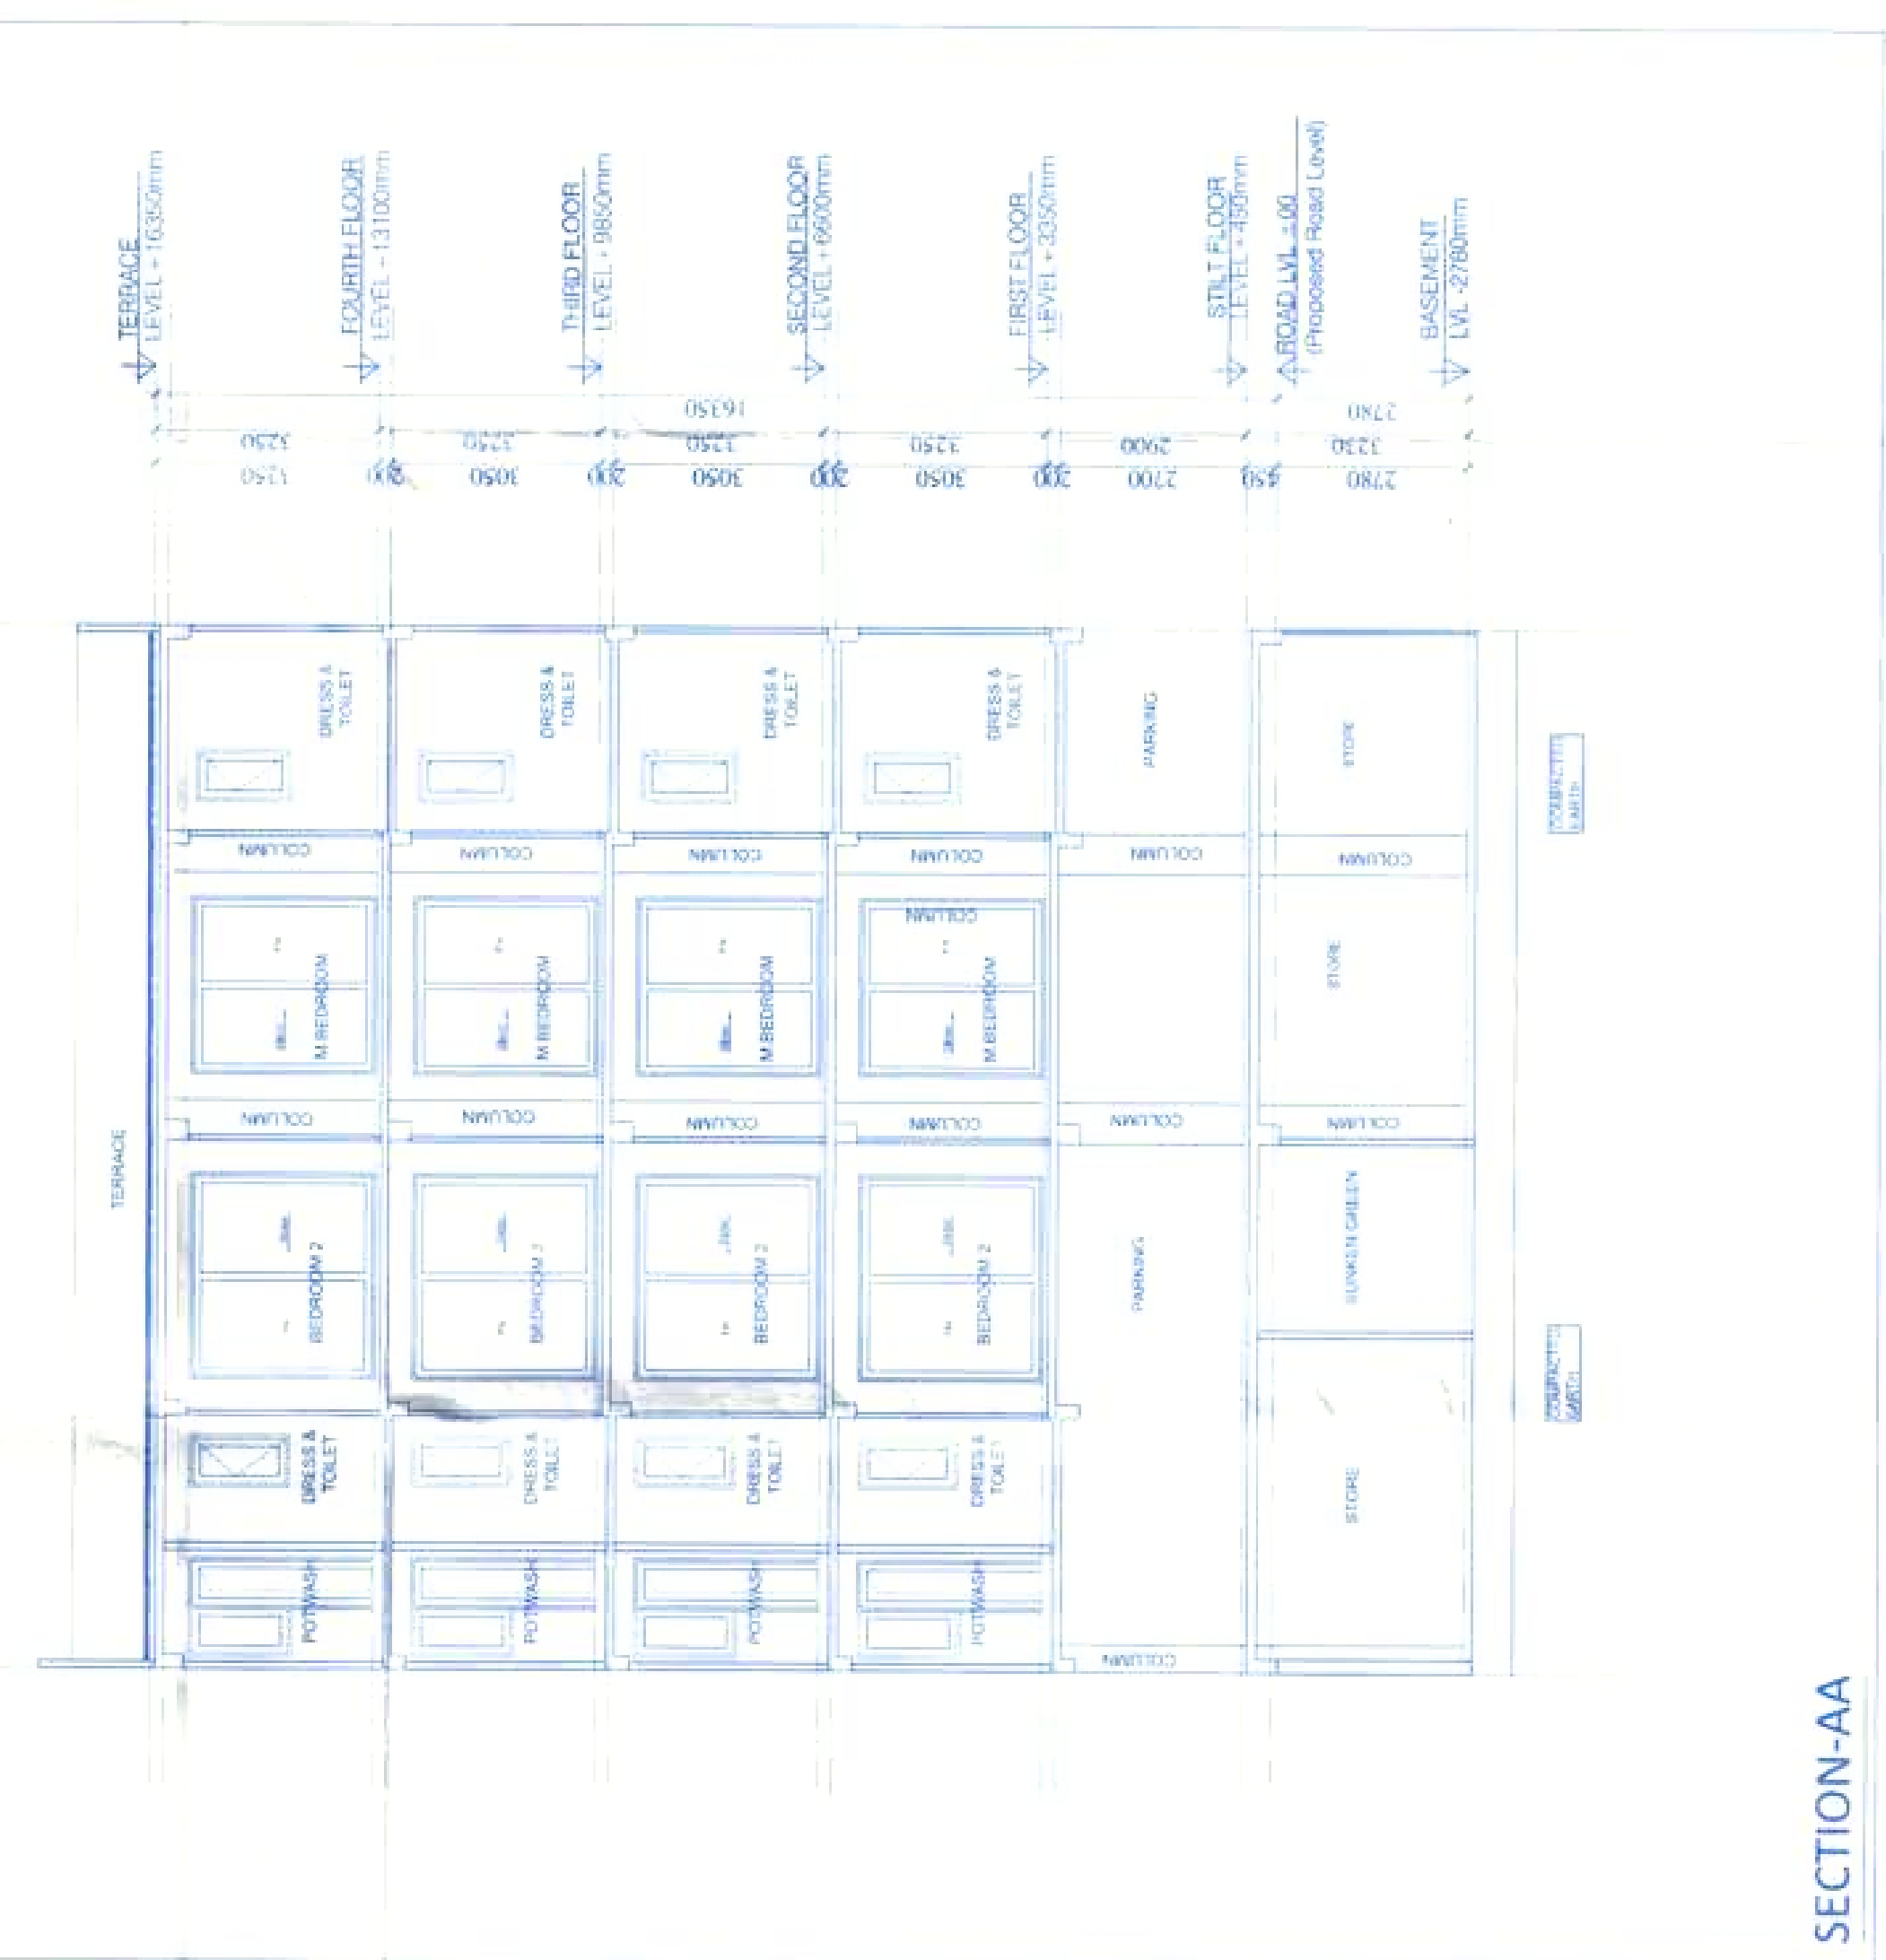


REAR ELEVATION

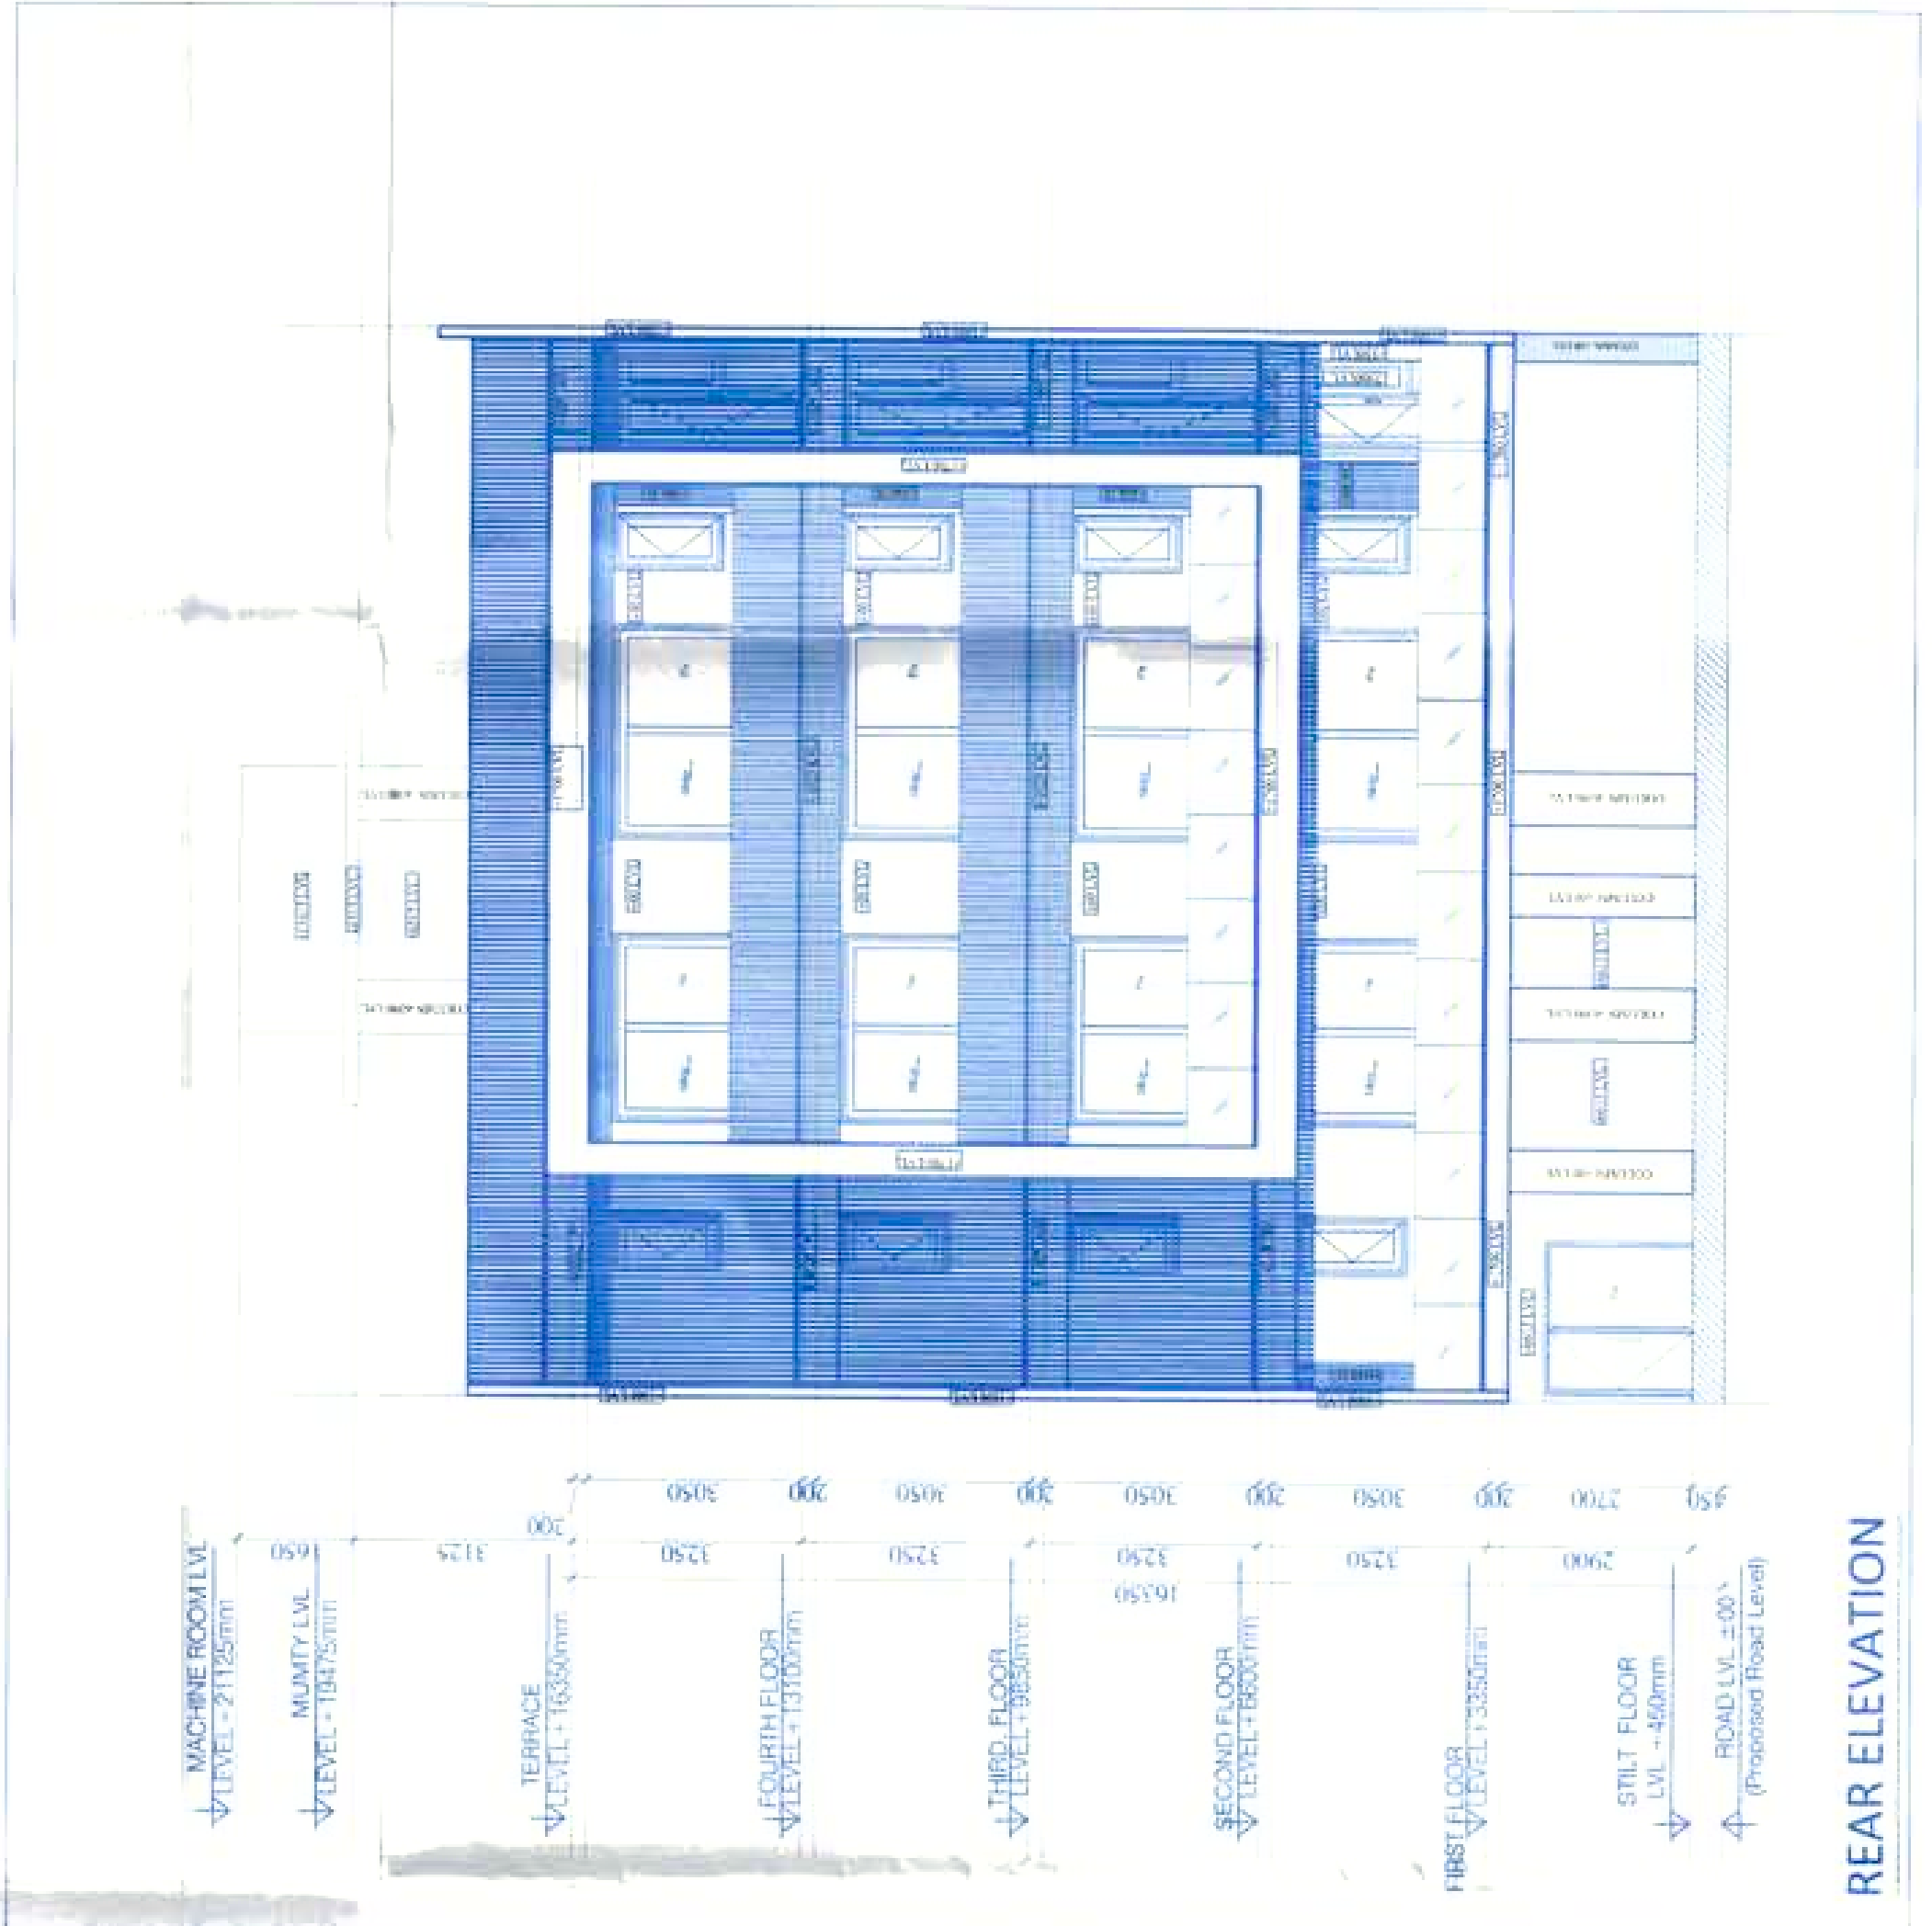


FRONT ELEVATION

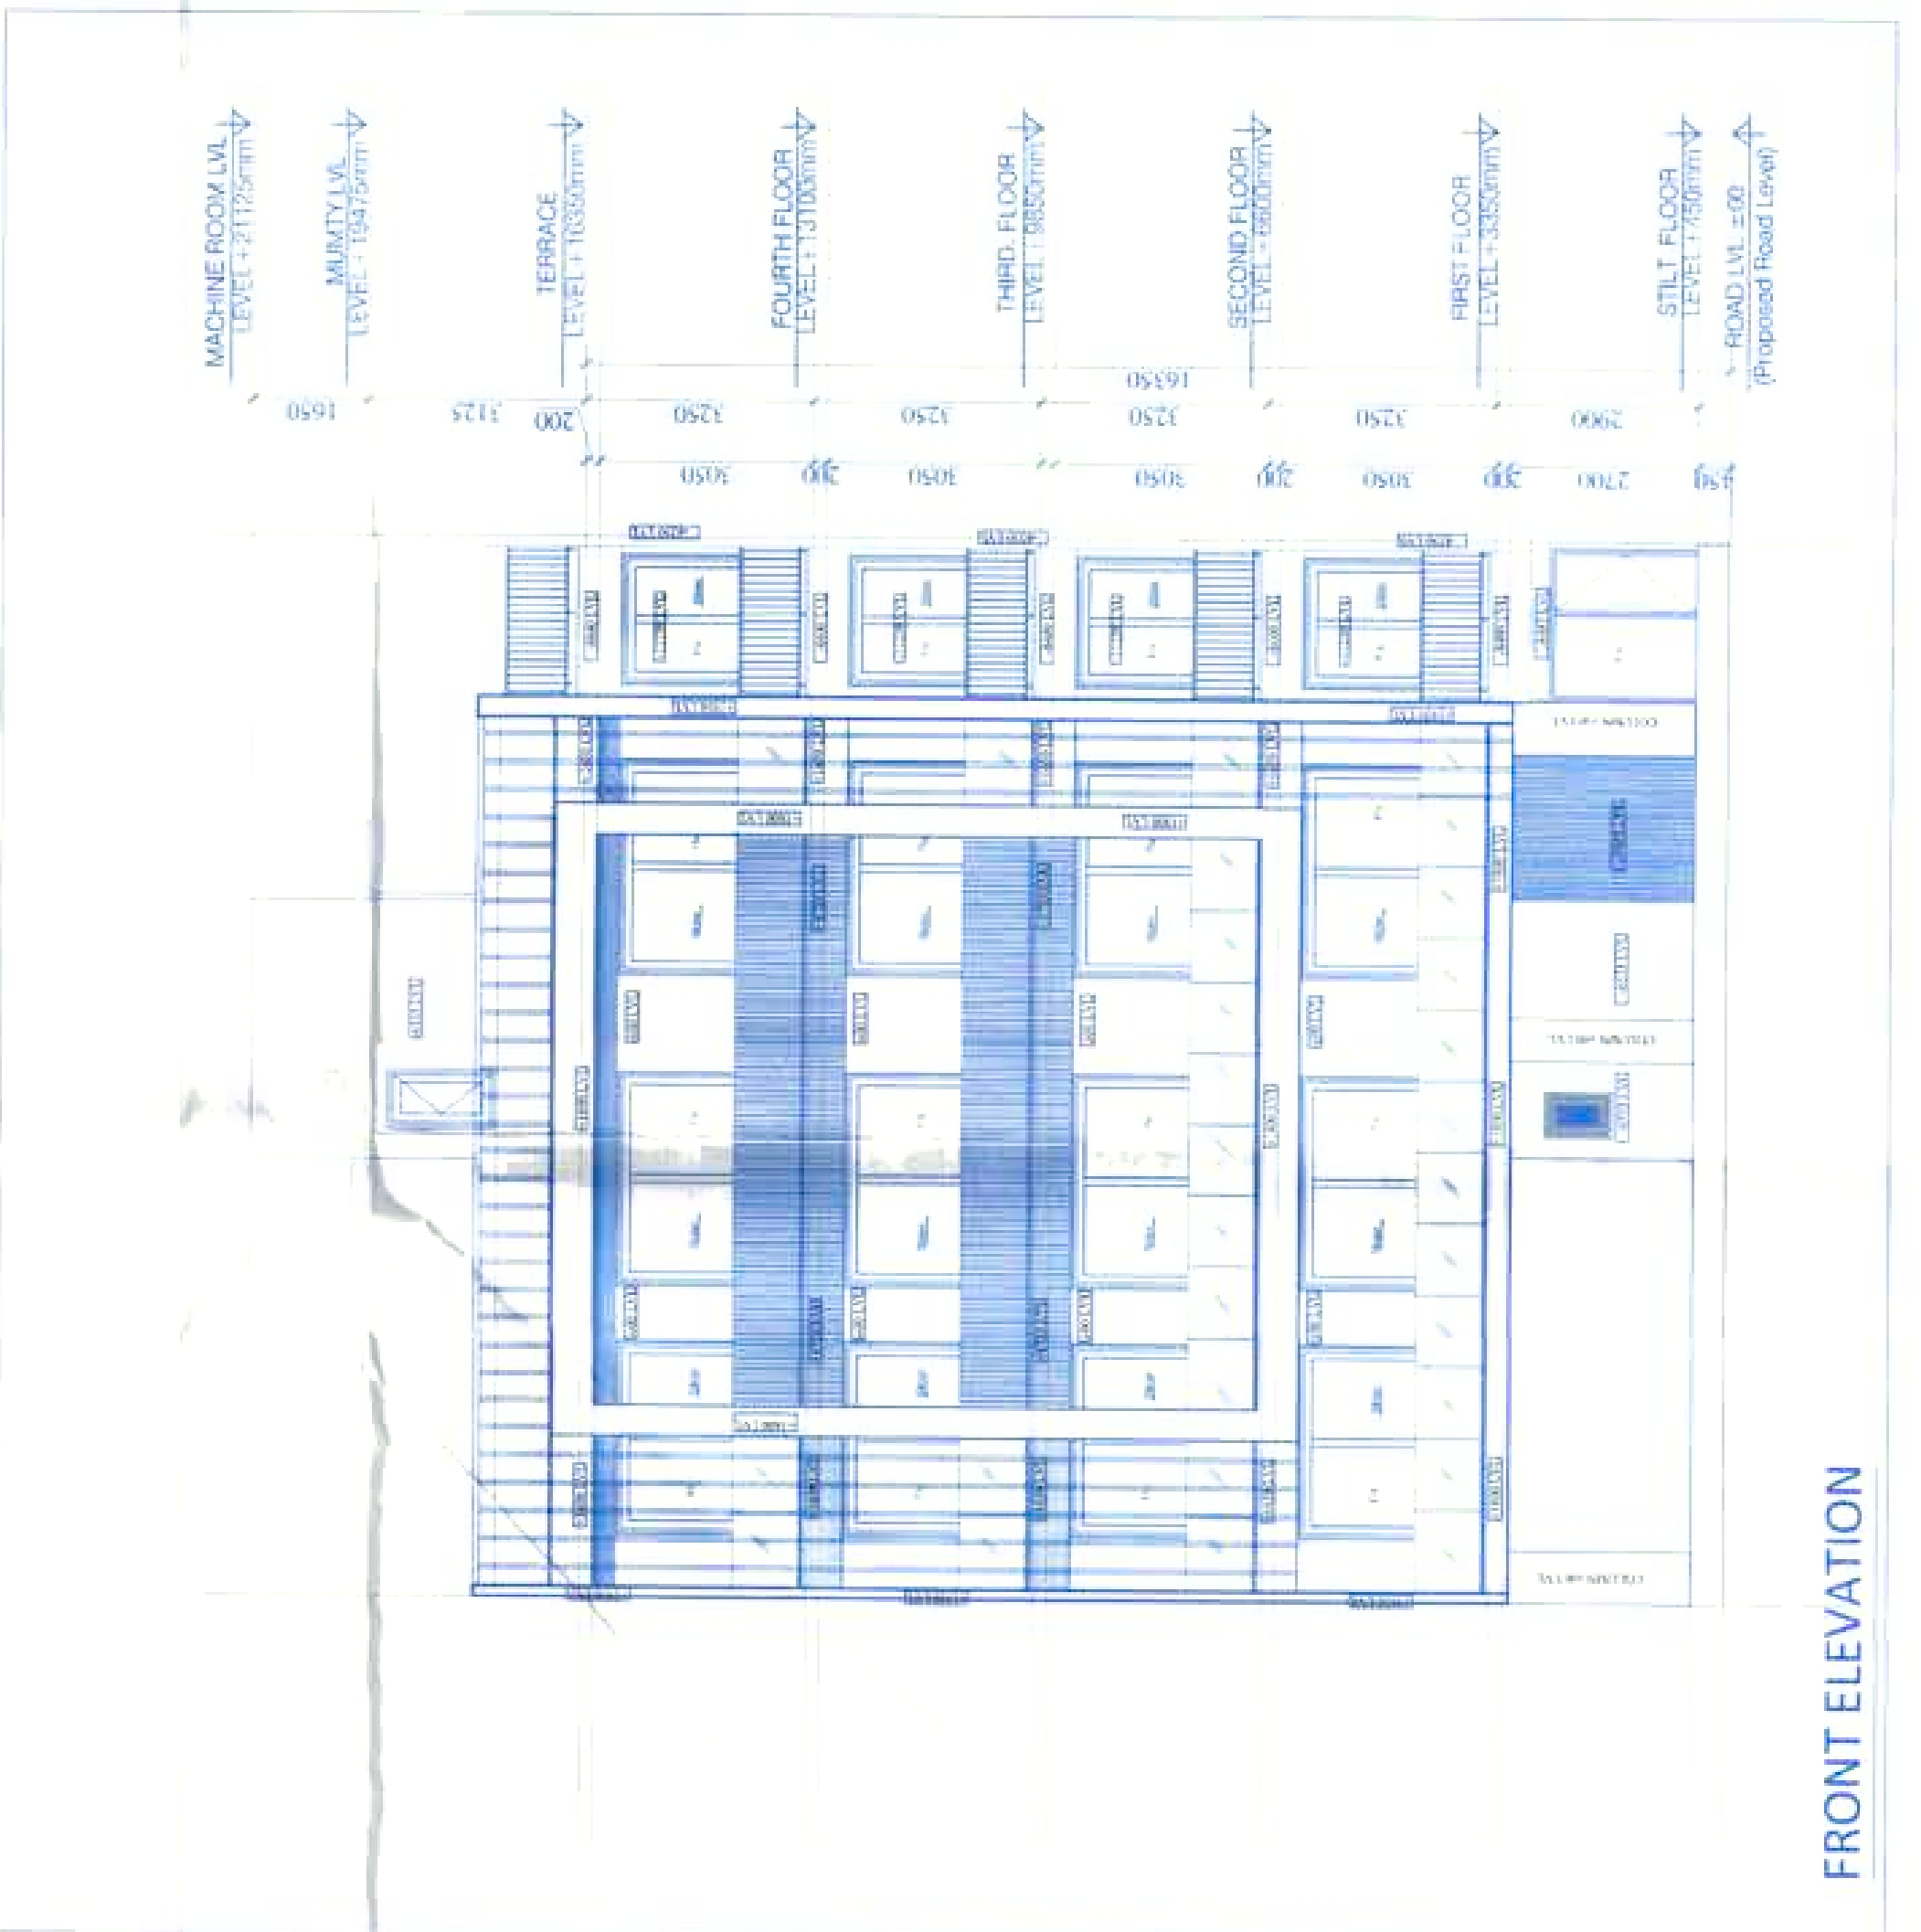


REAR ELEVATION

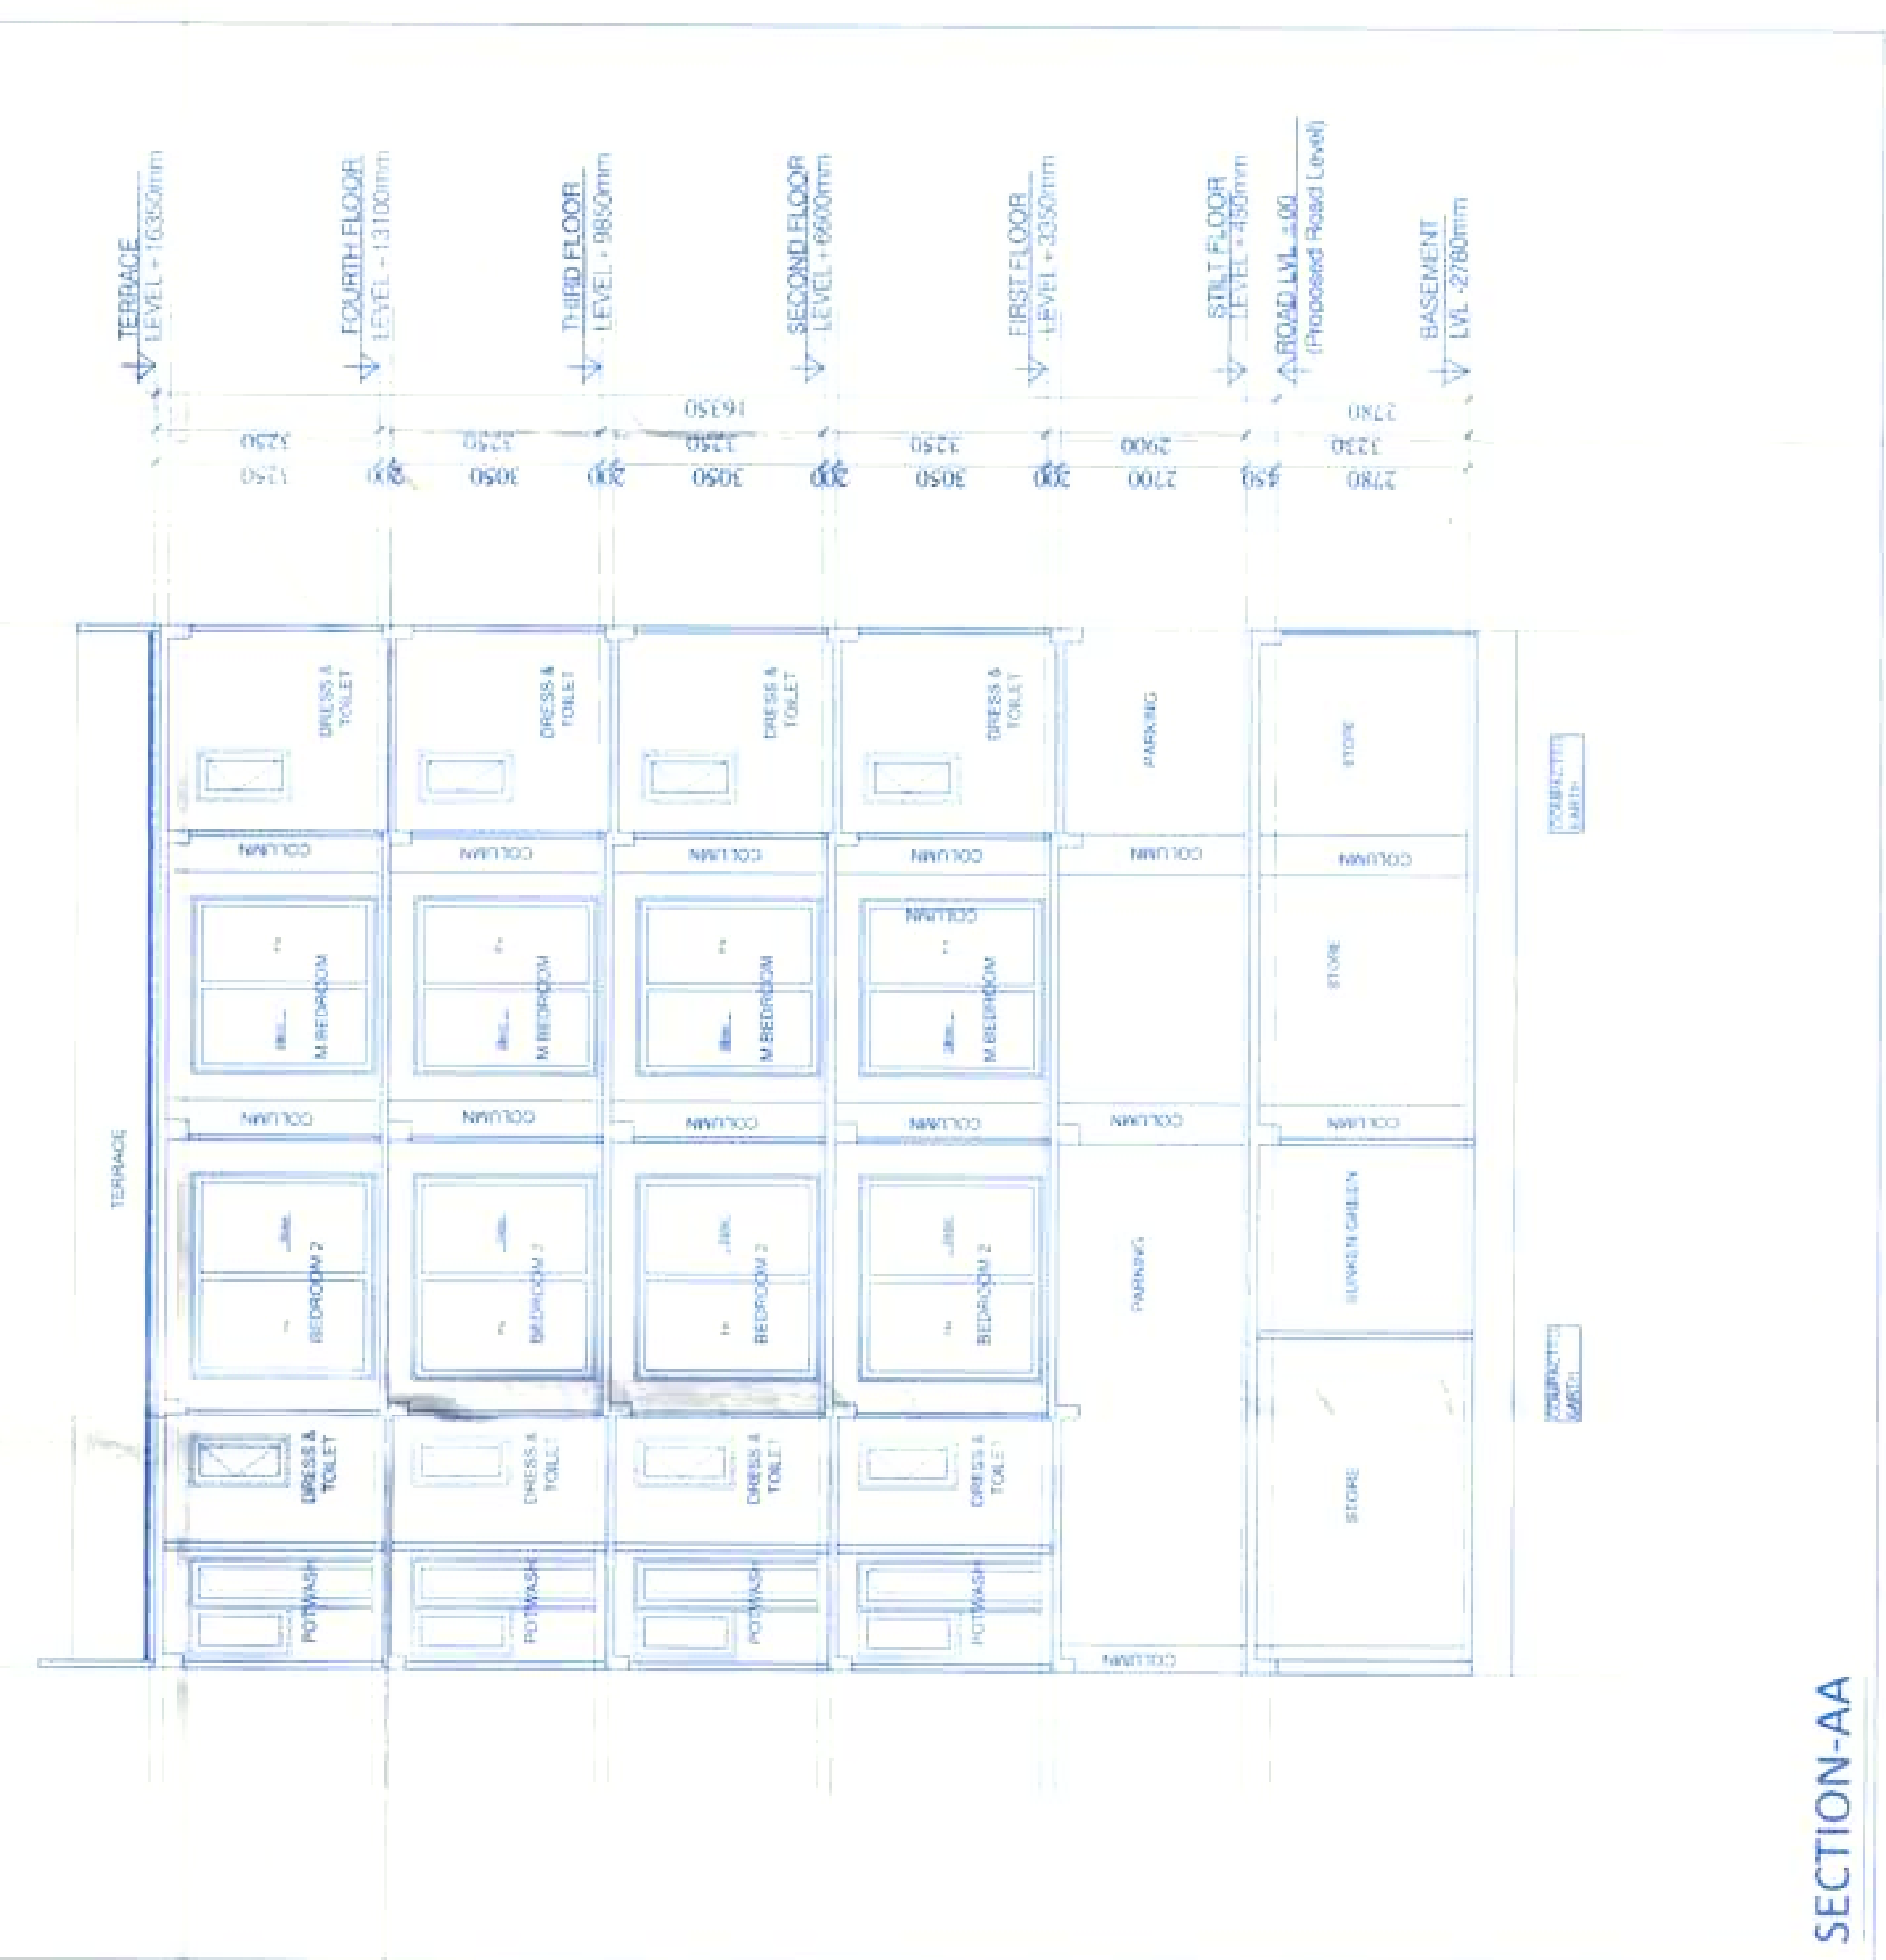


FRONT ELEVATION

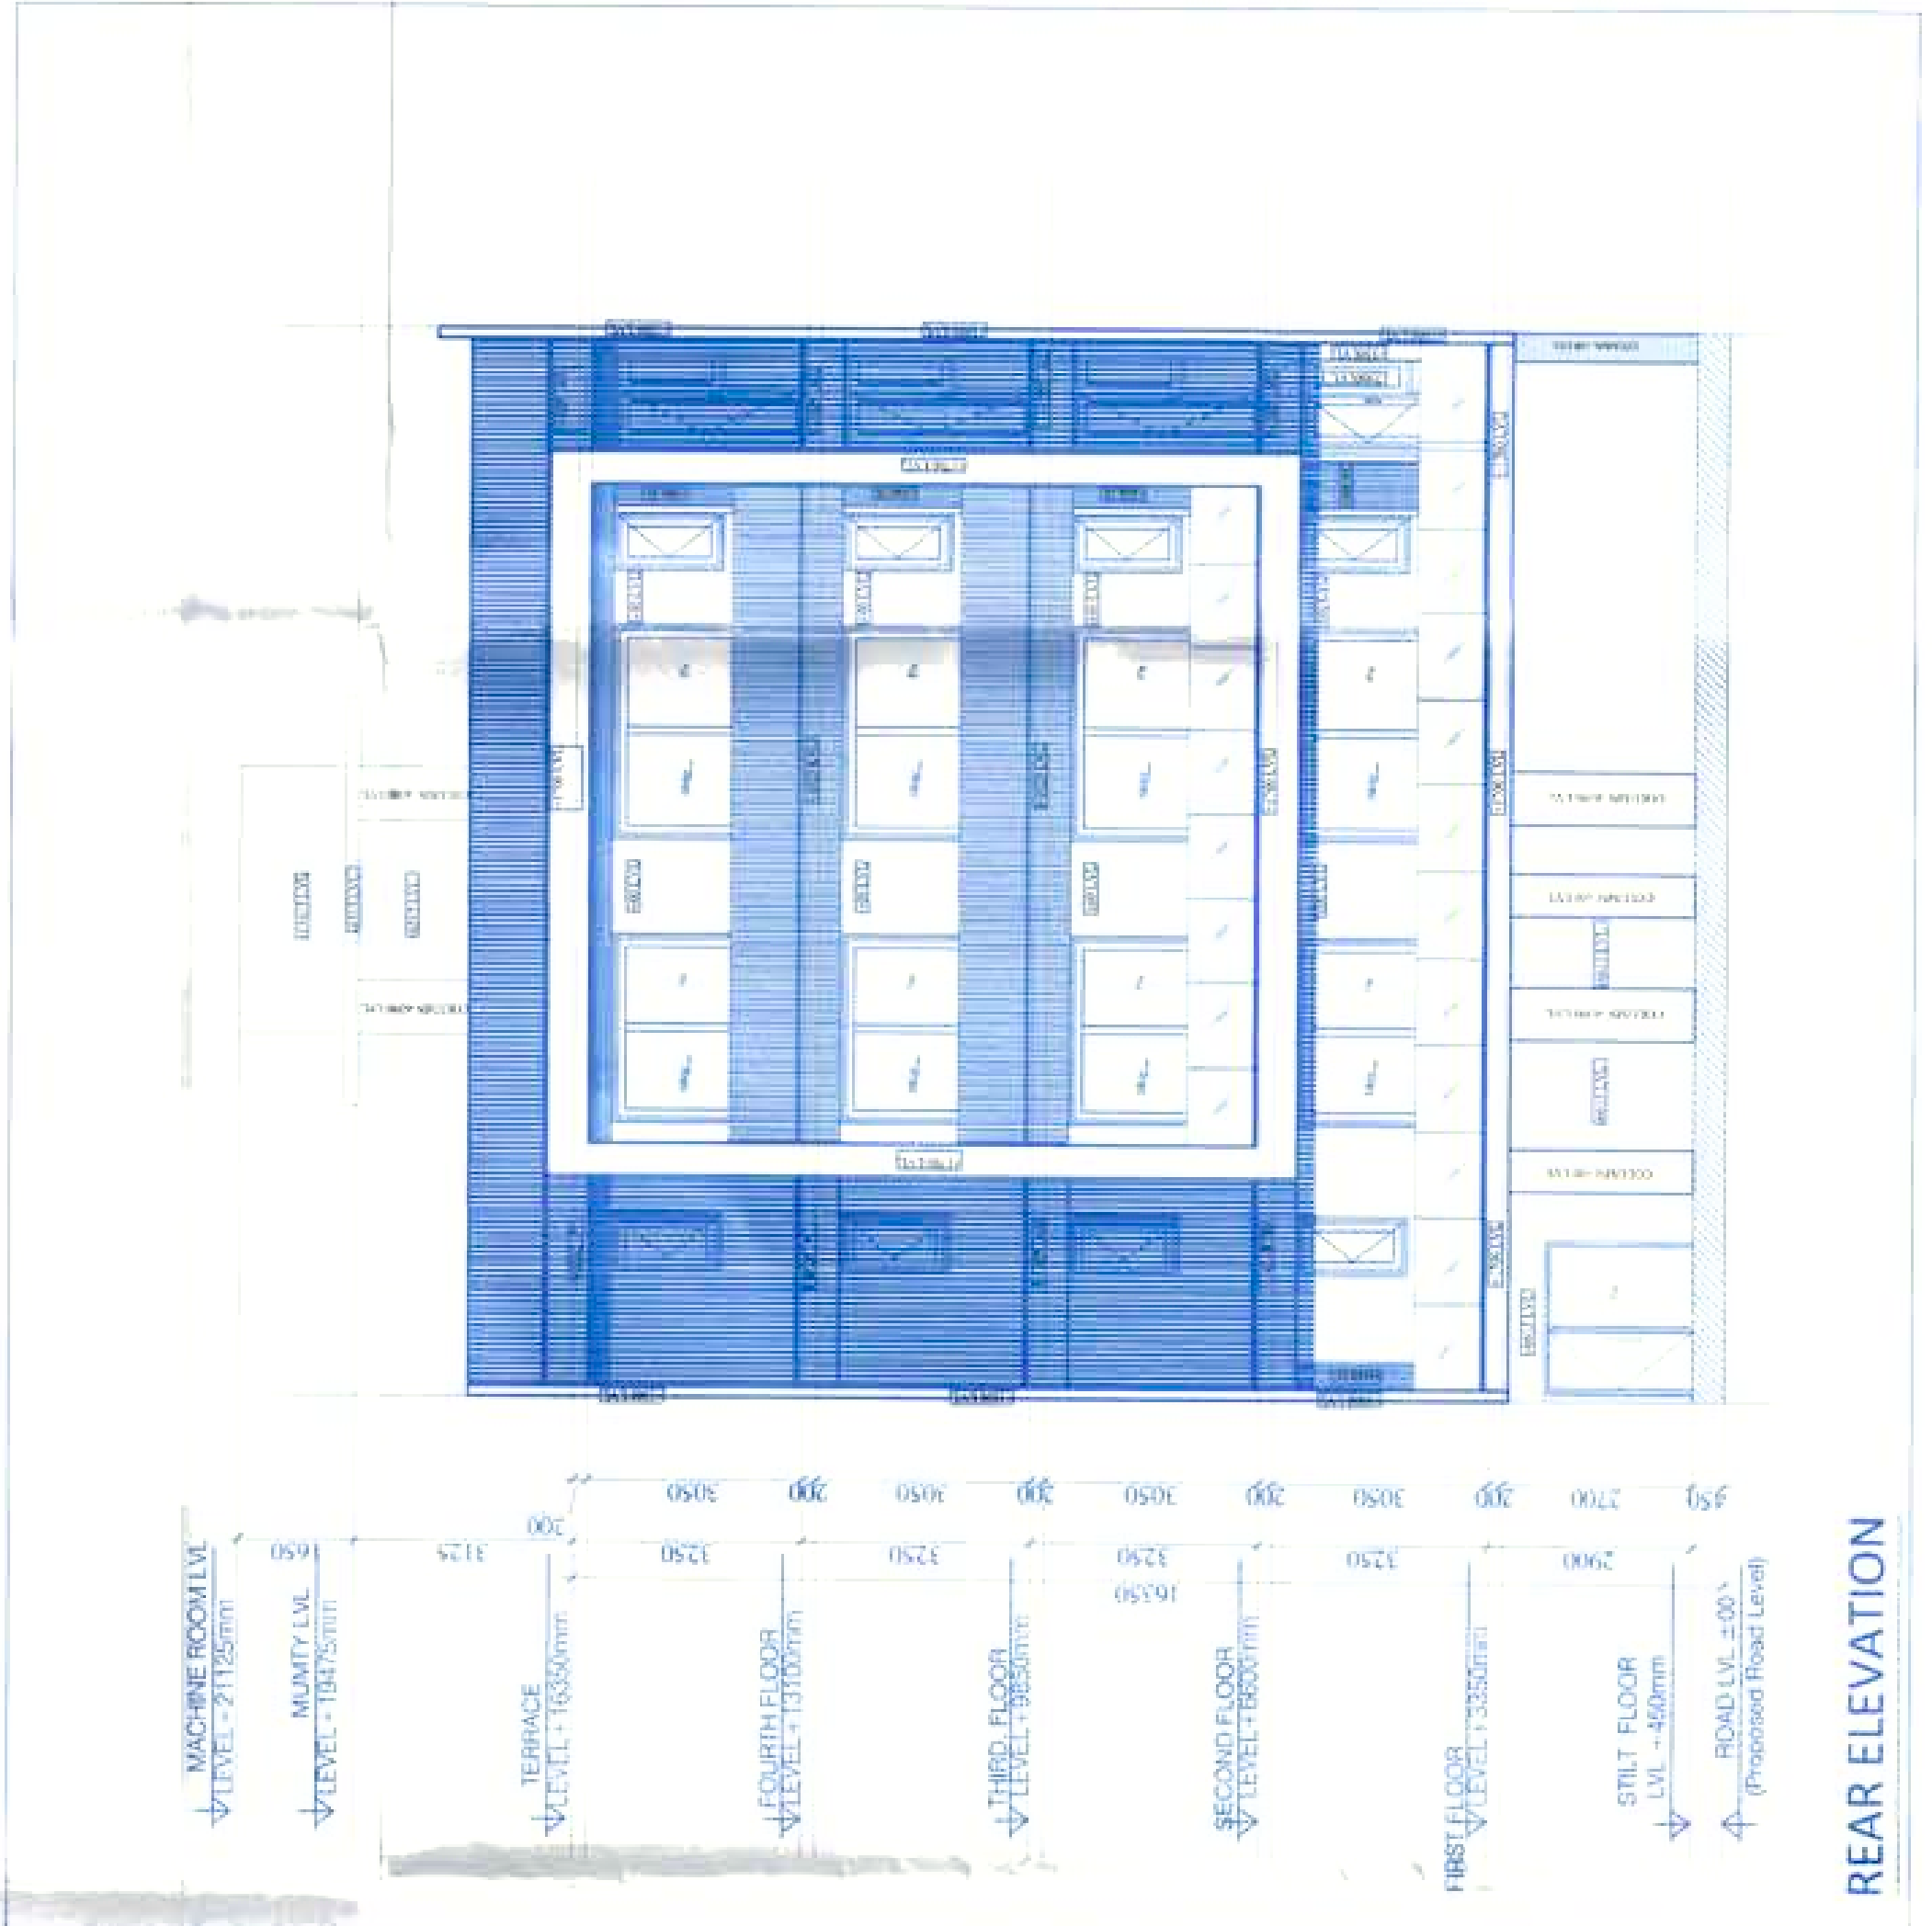


REAR ELEVATION

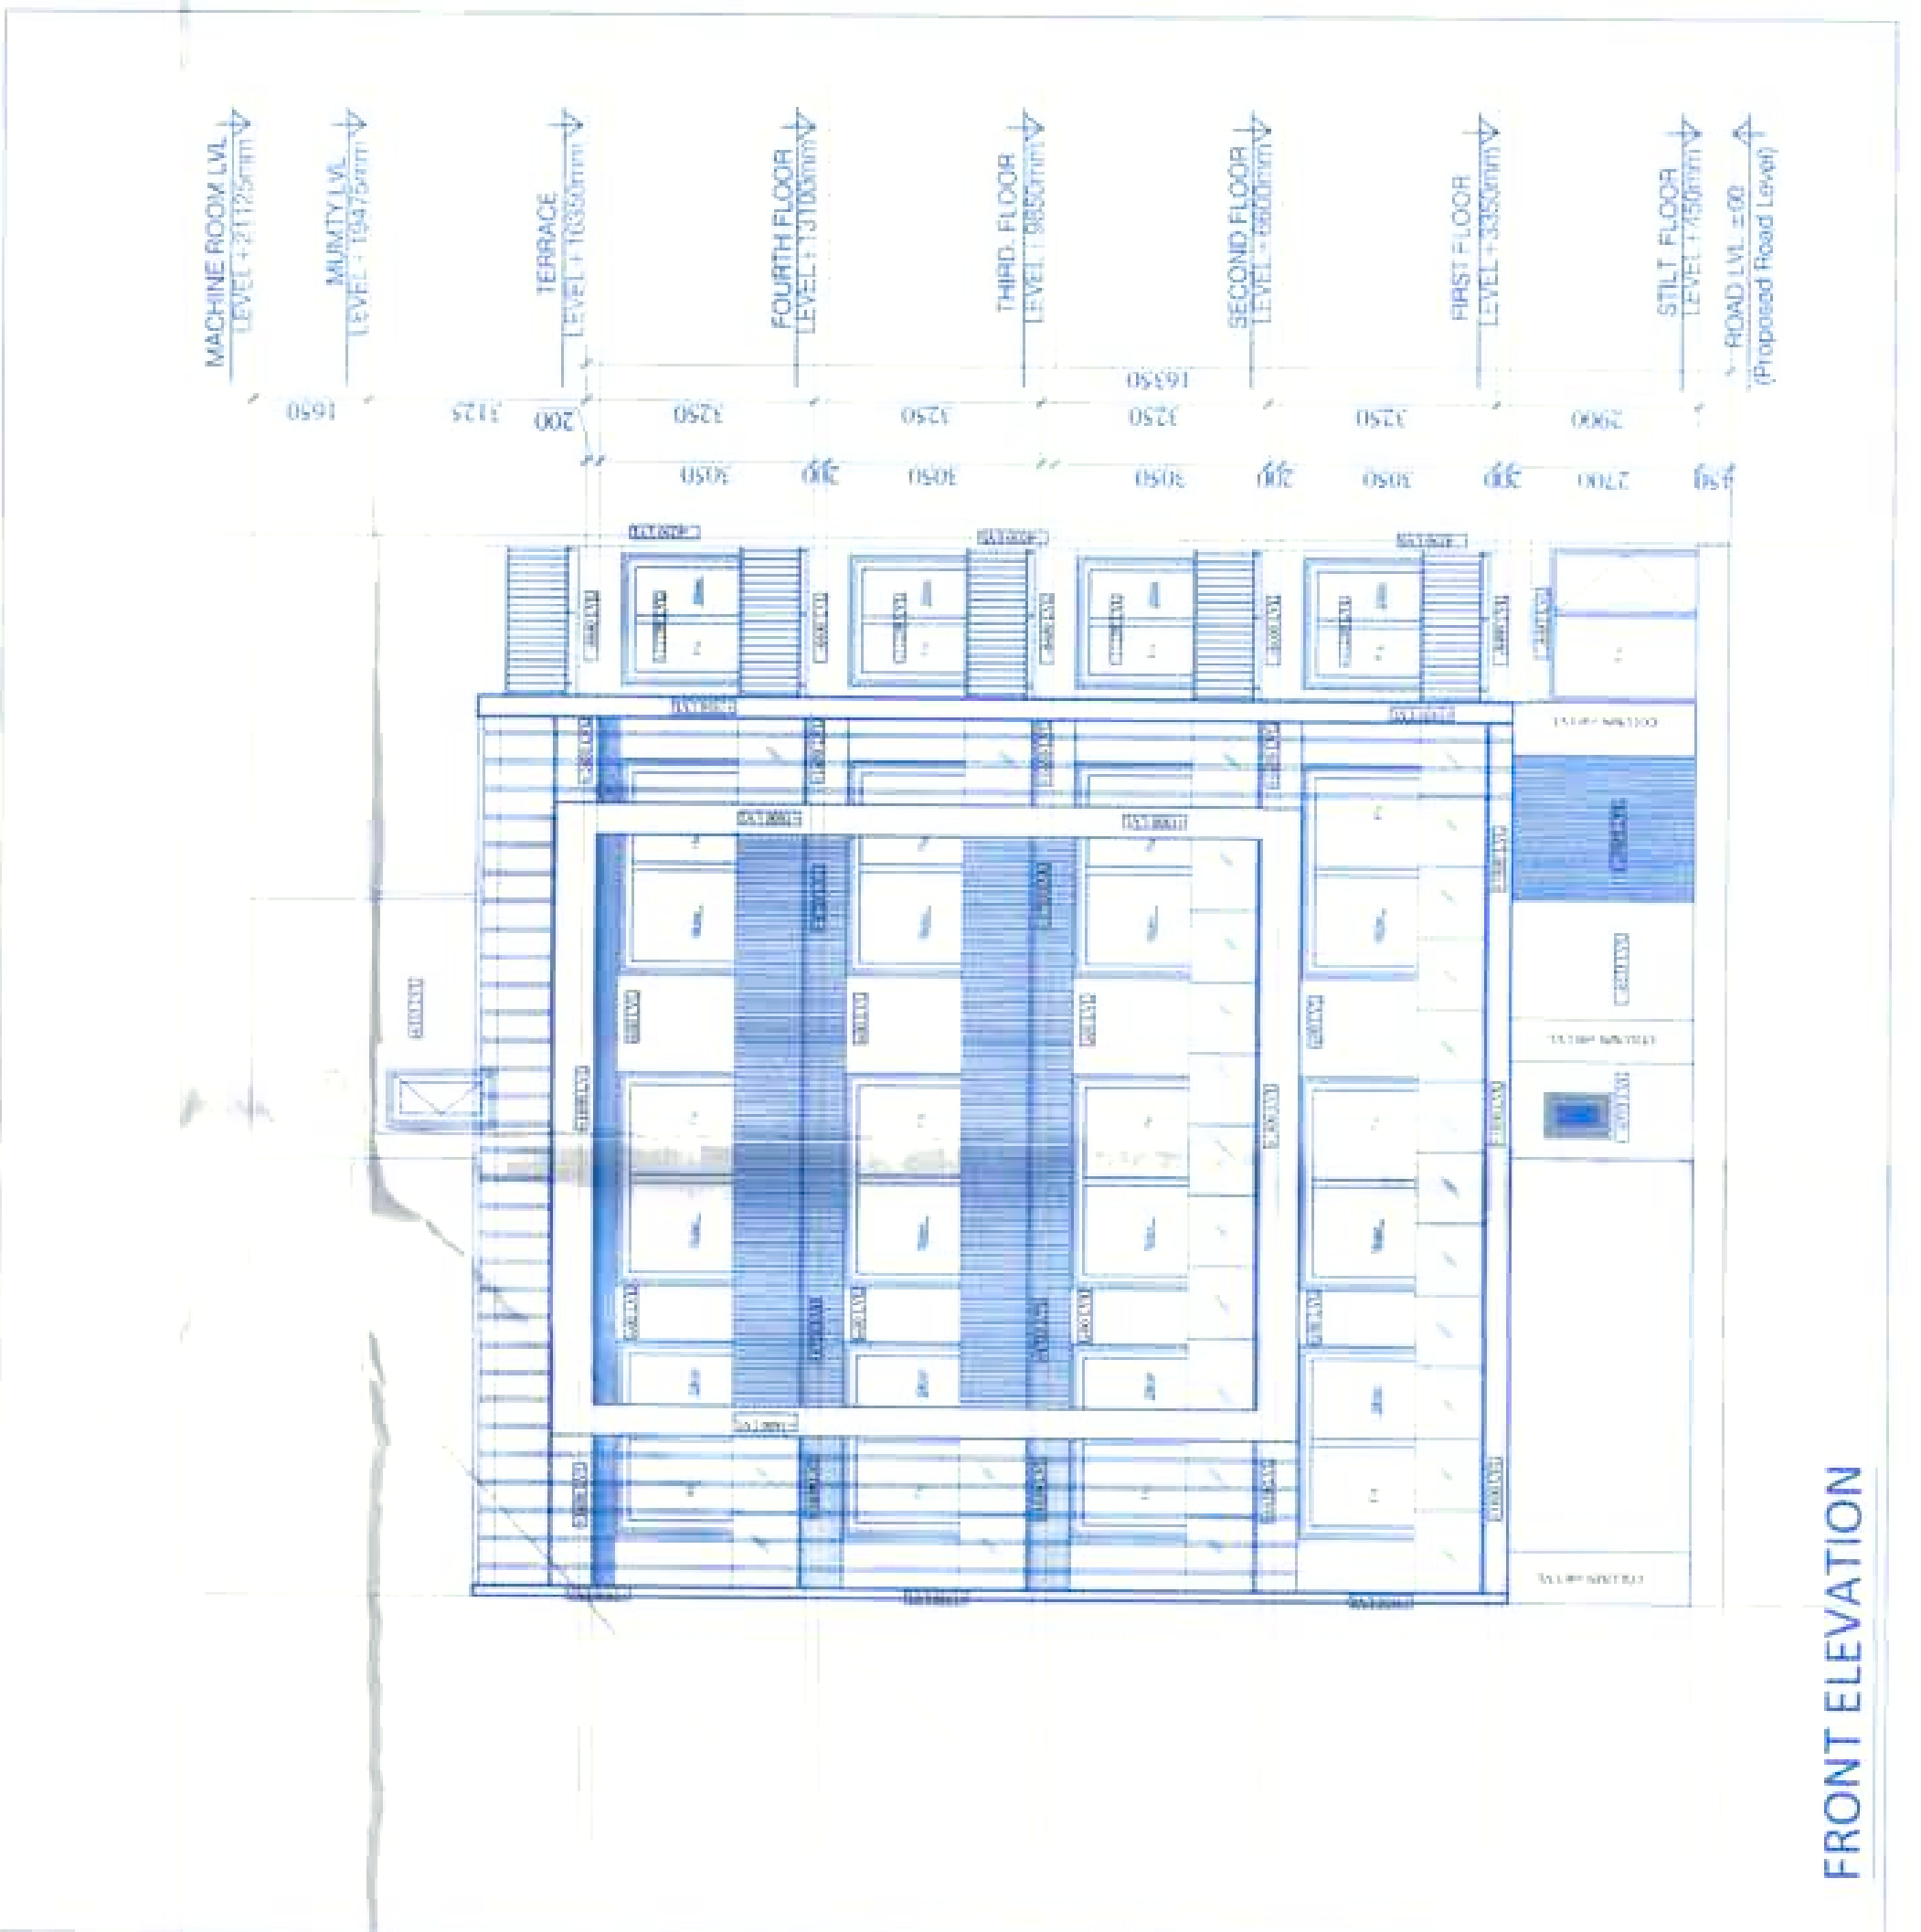


FRONT ELEVATION

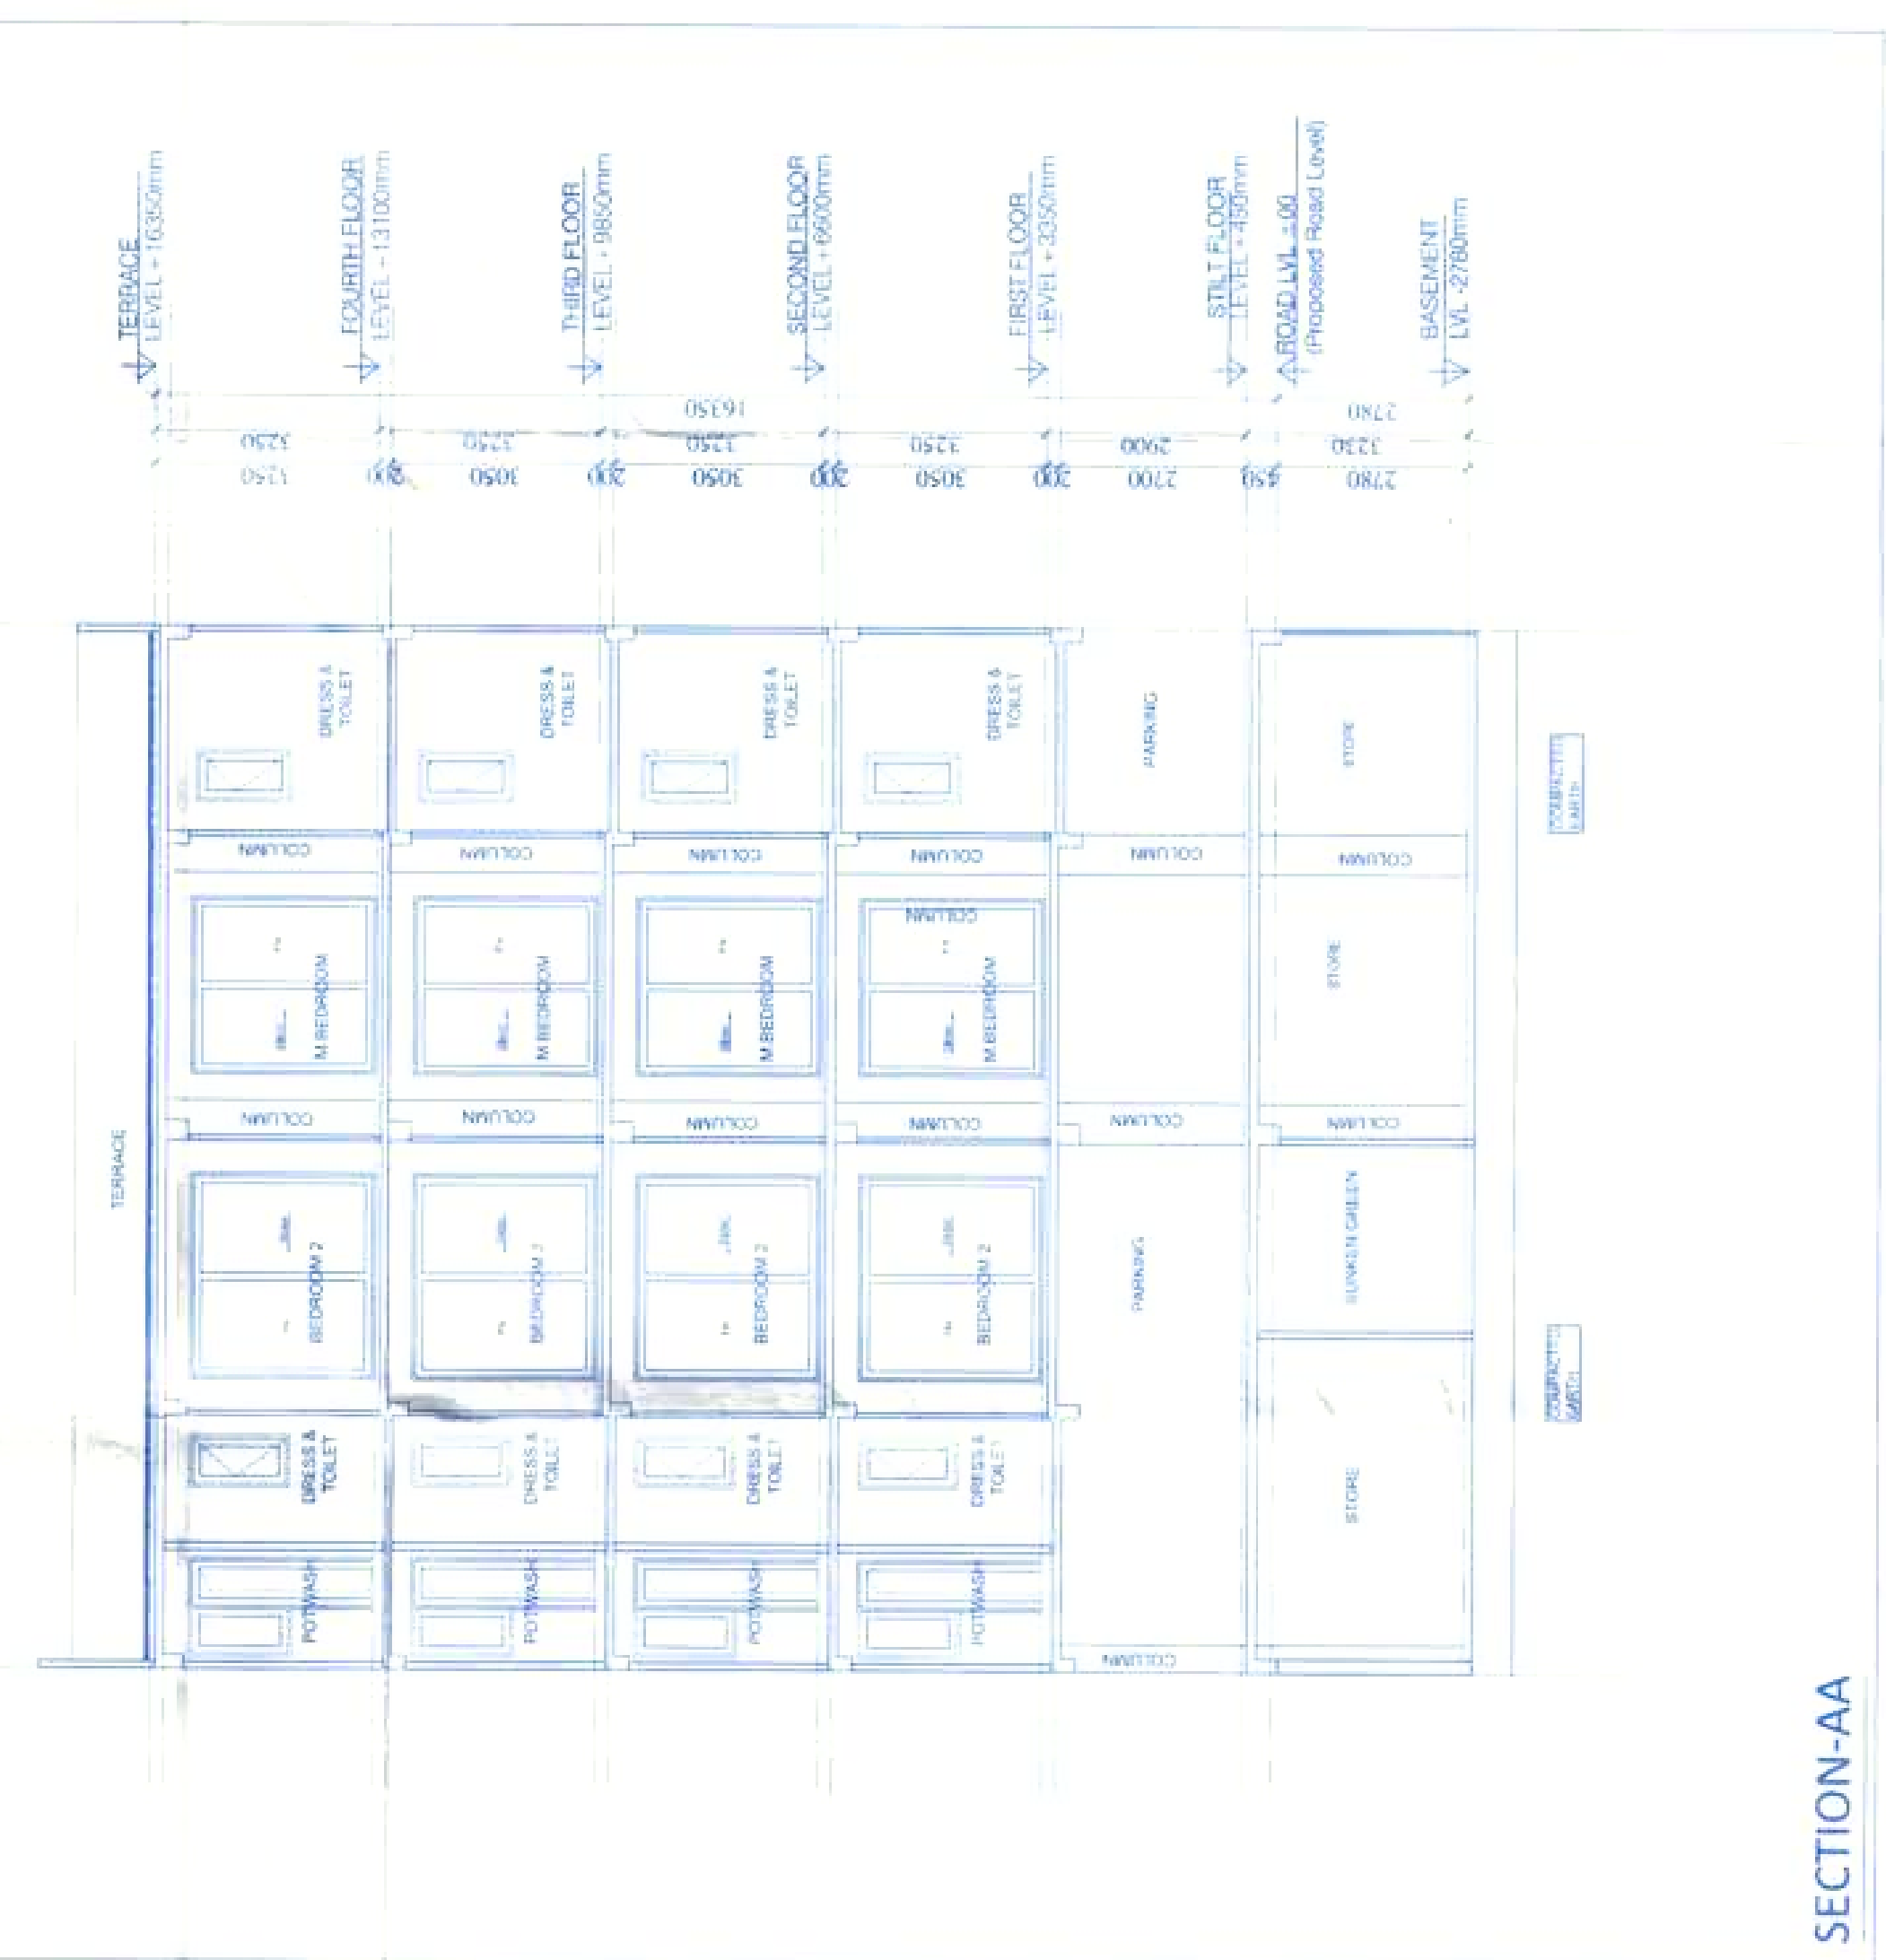


REAR ELEVATION

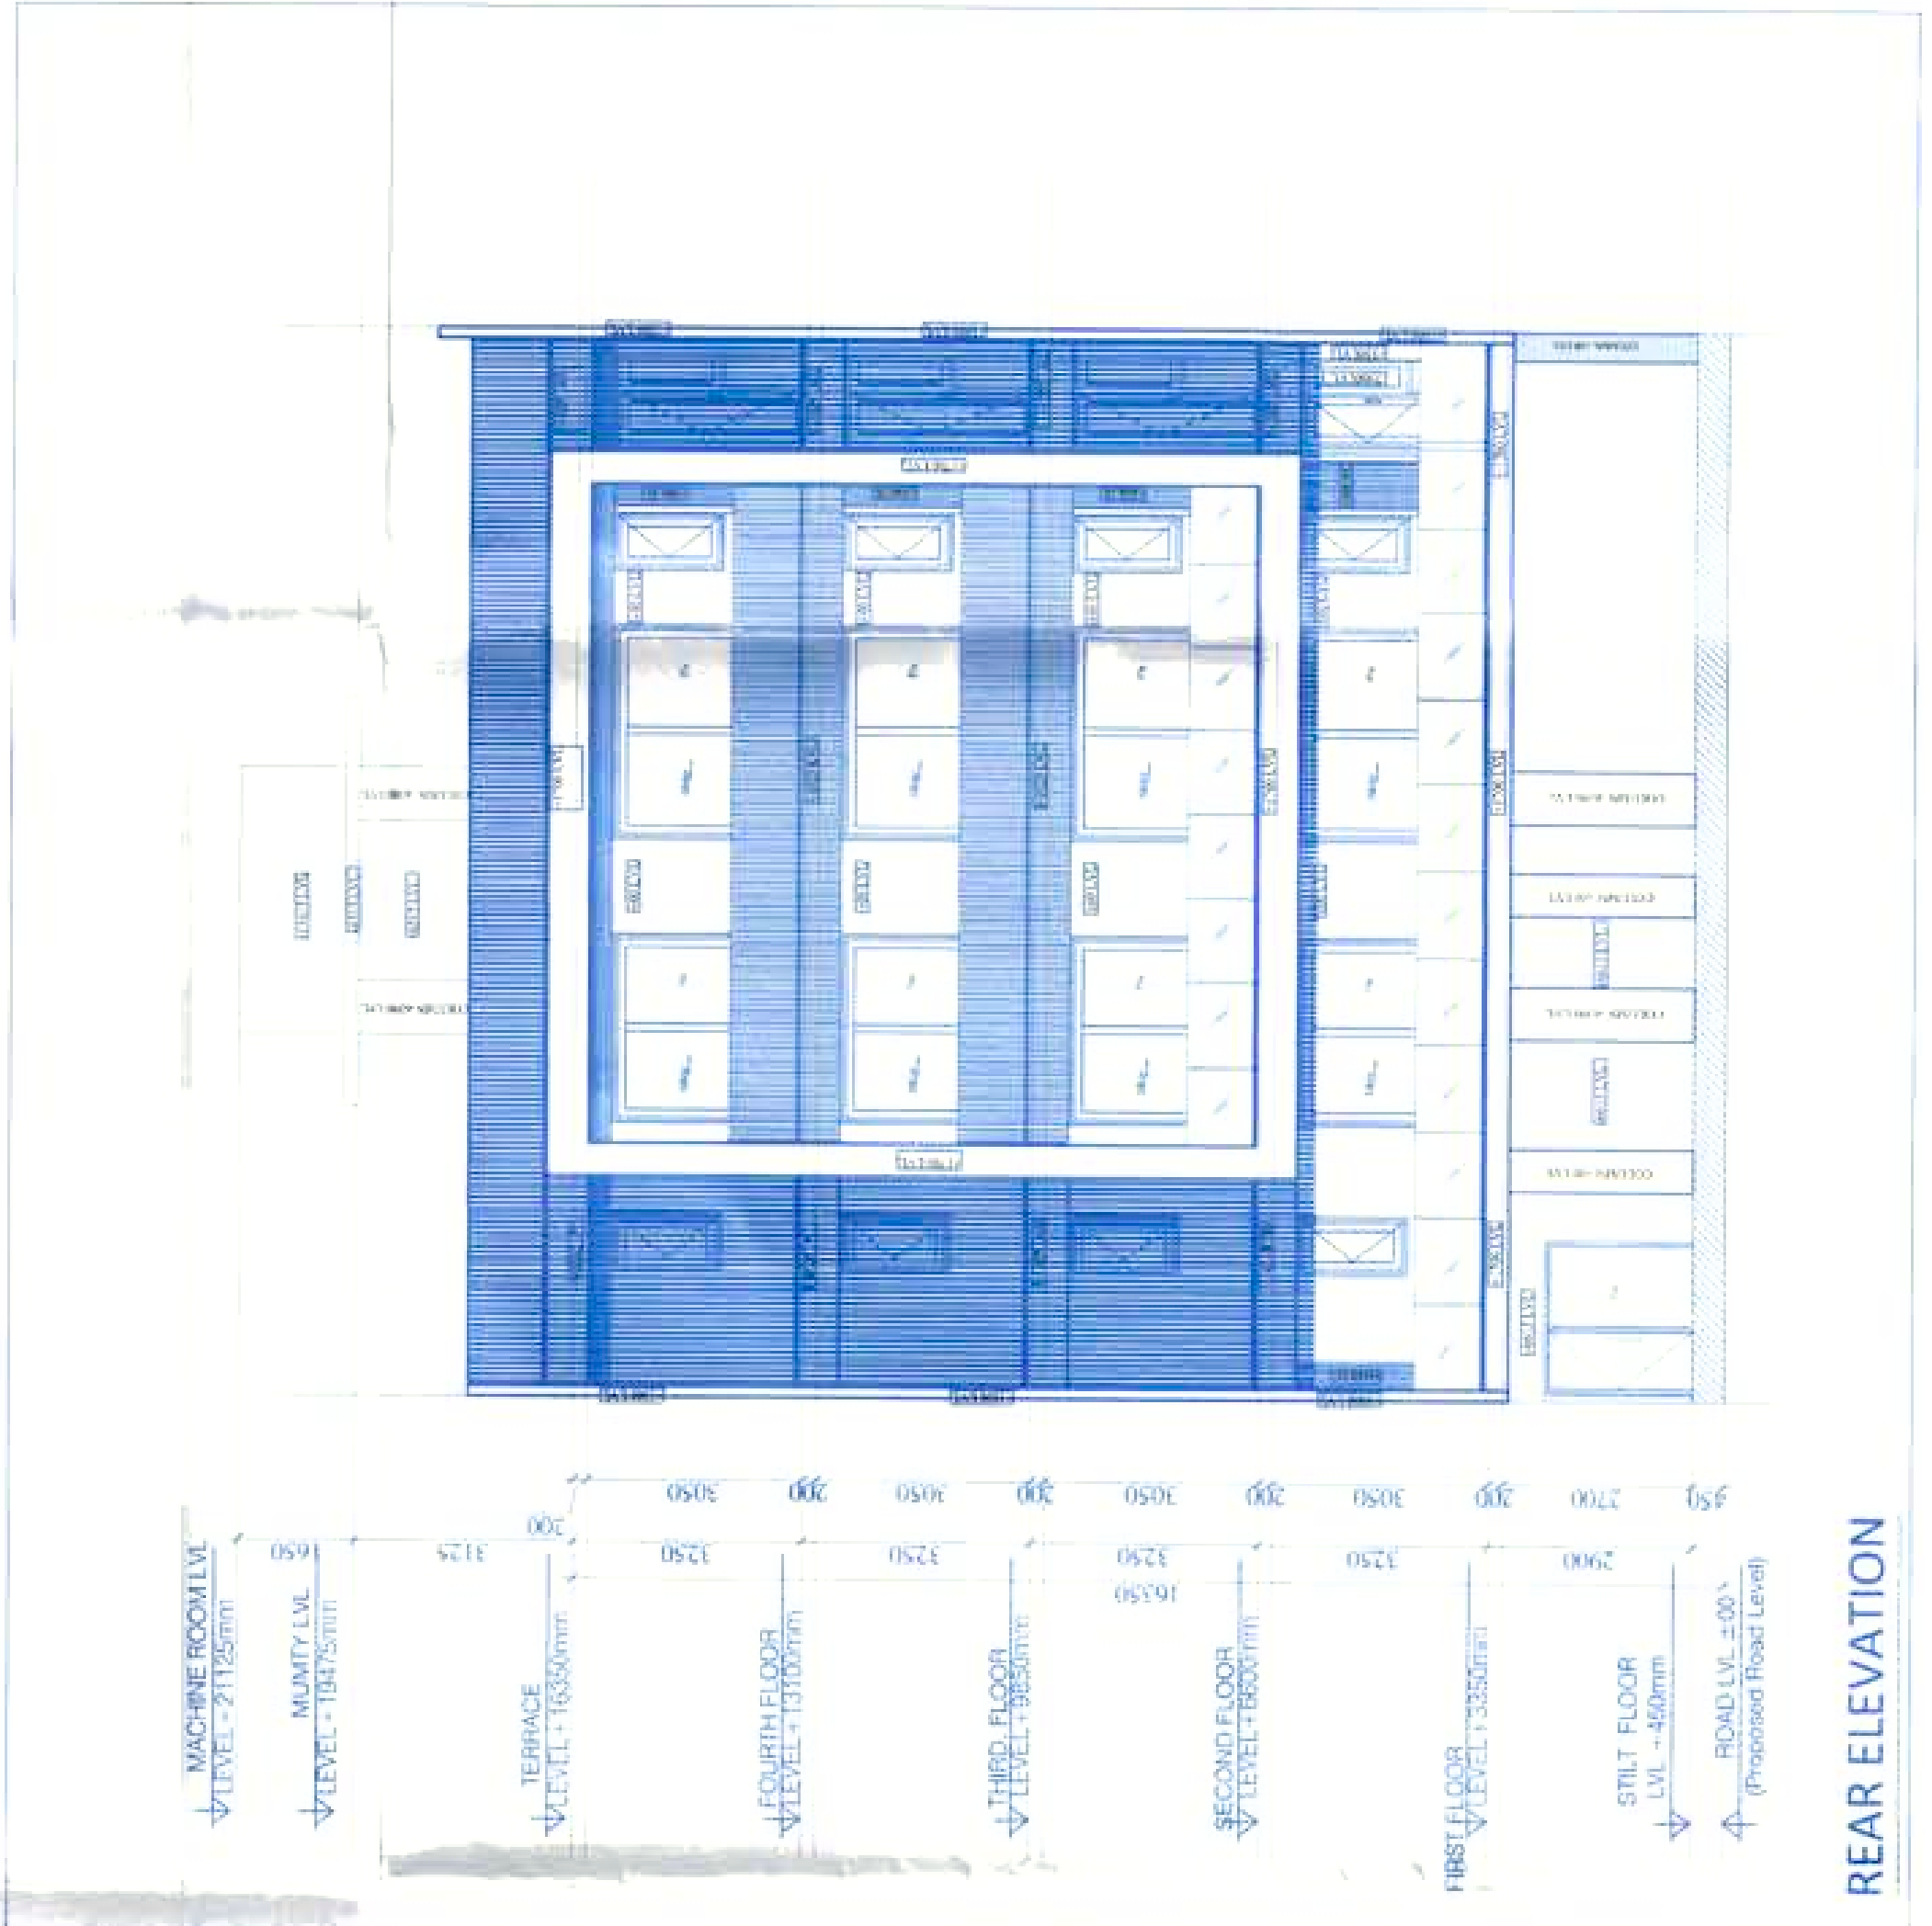


FRONT ELEVATION

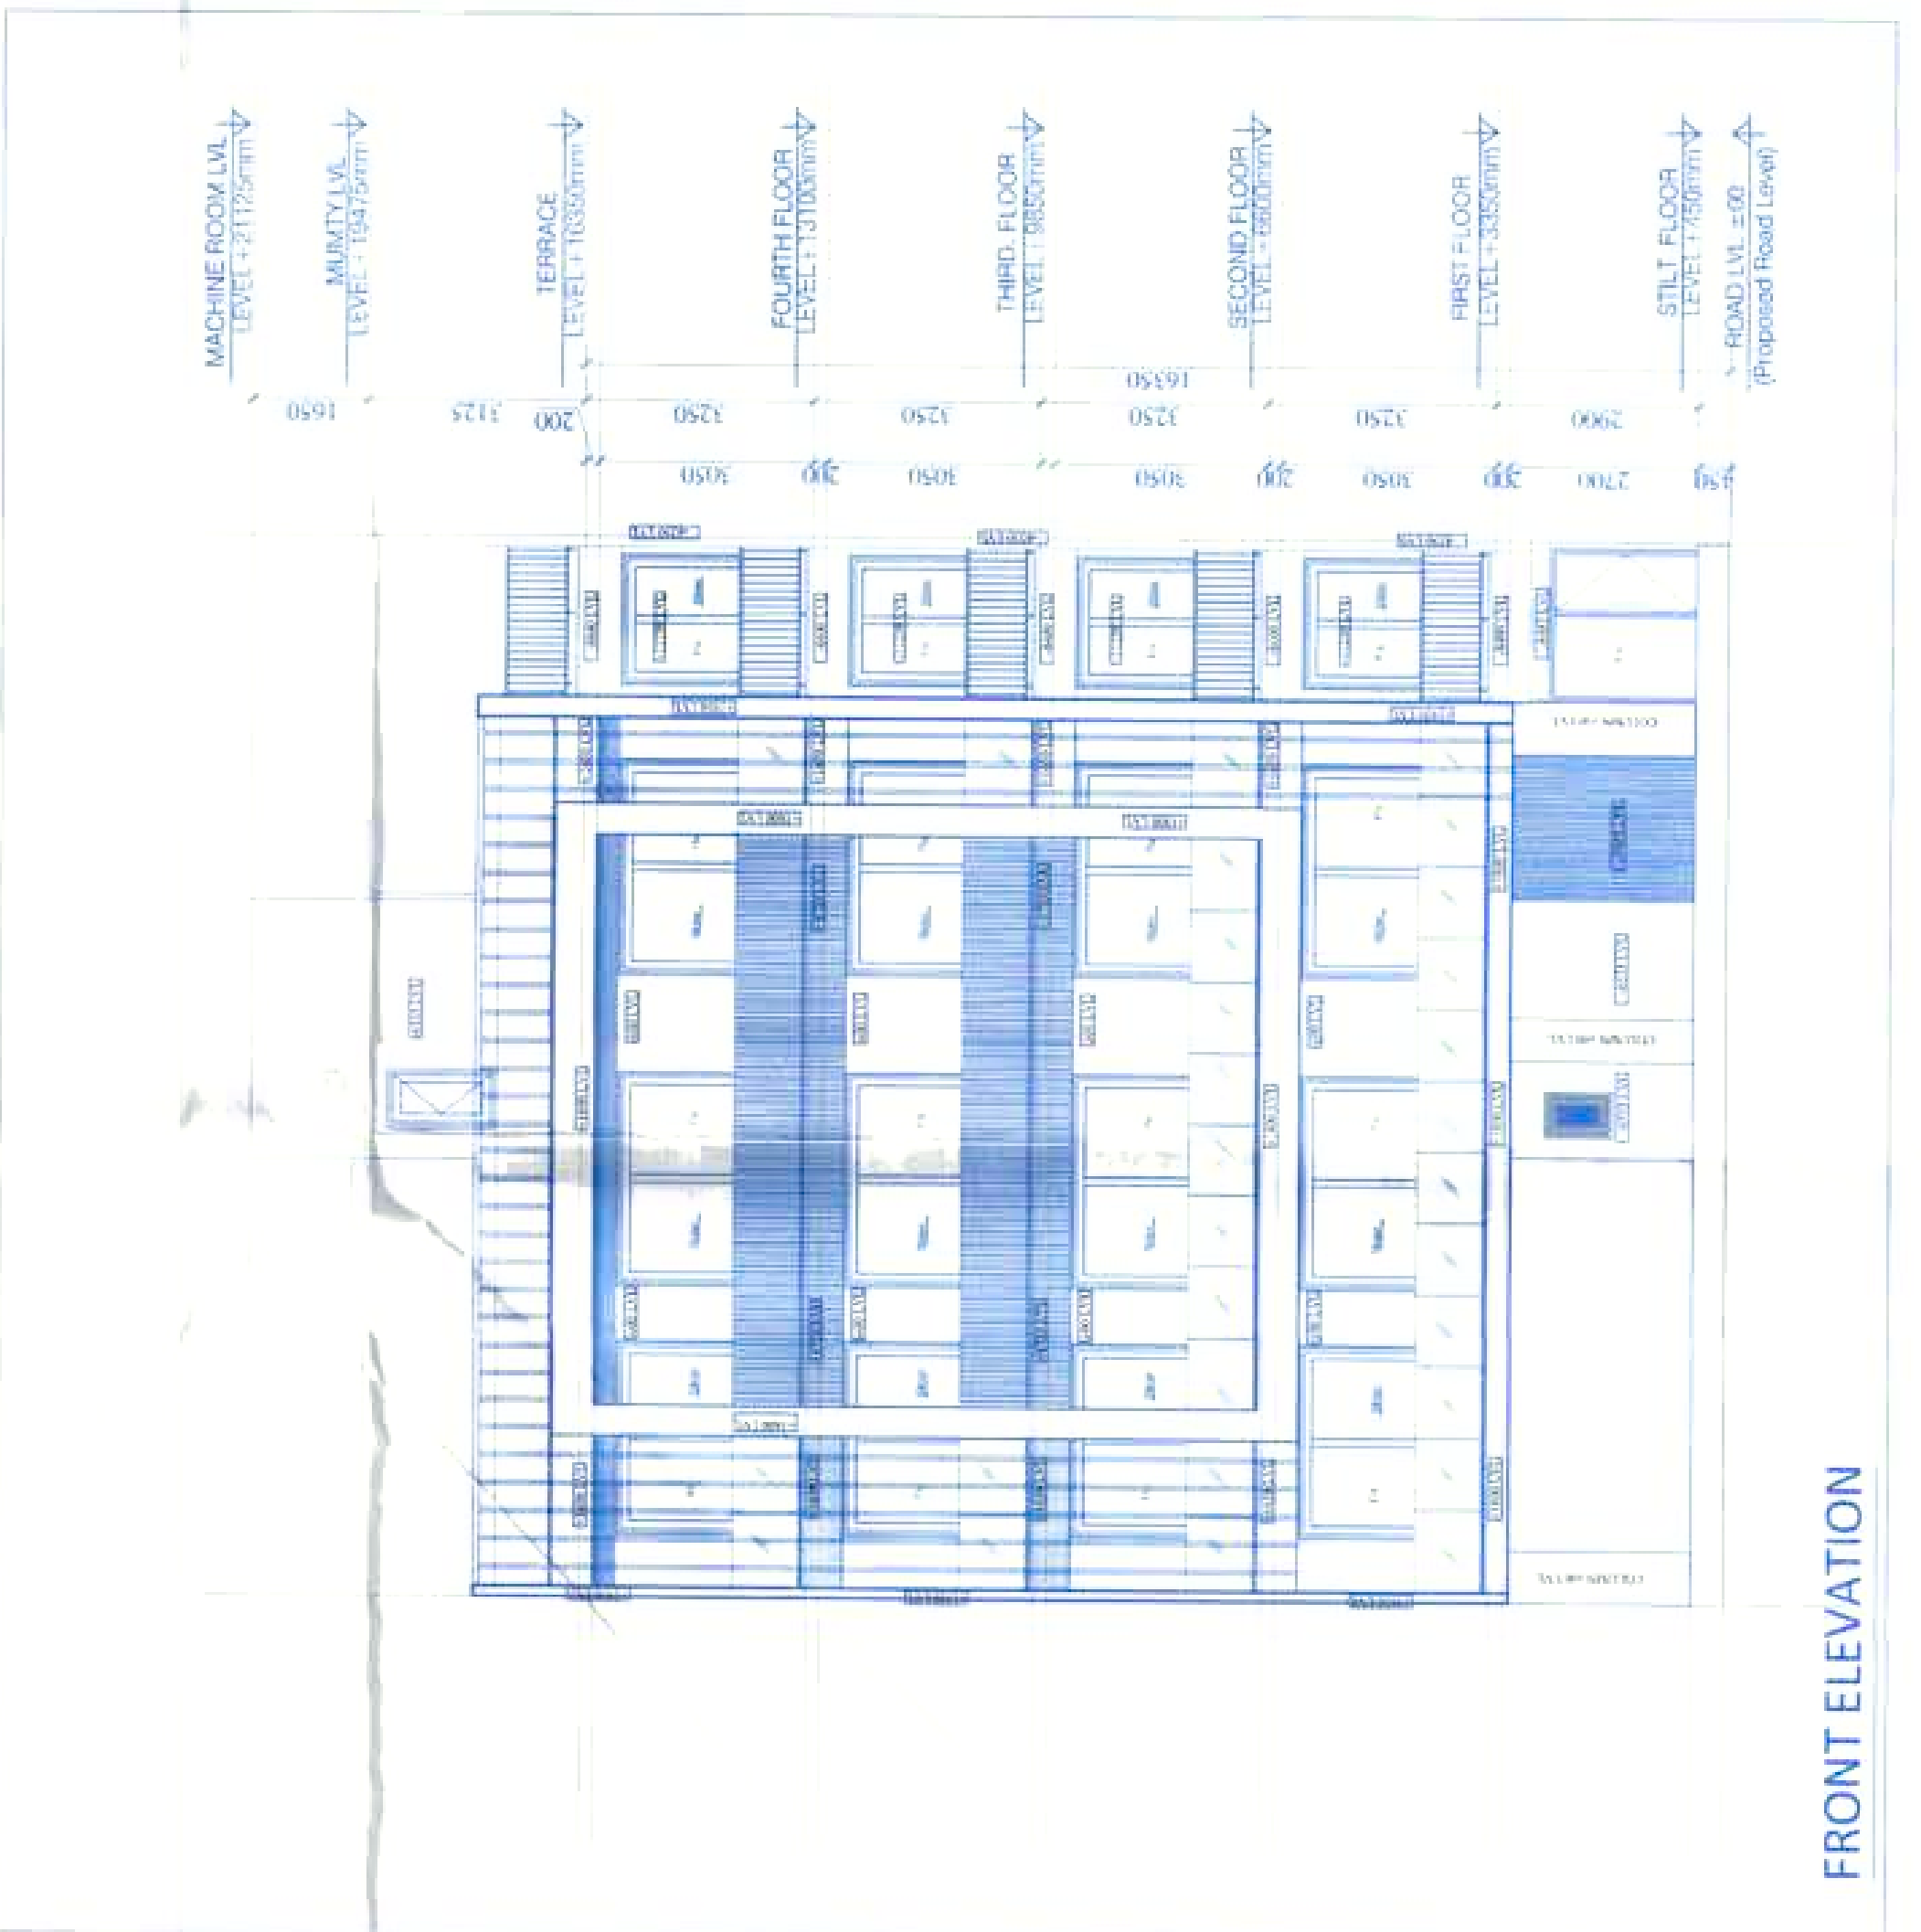


REAR ELEVATION

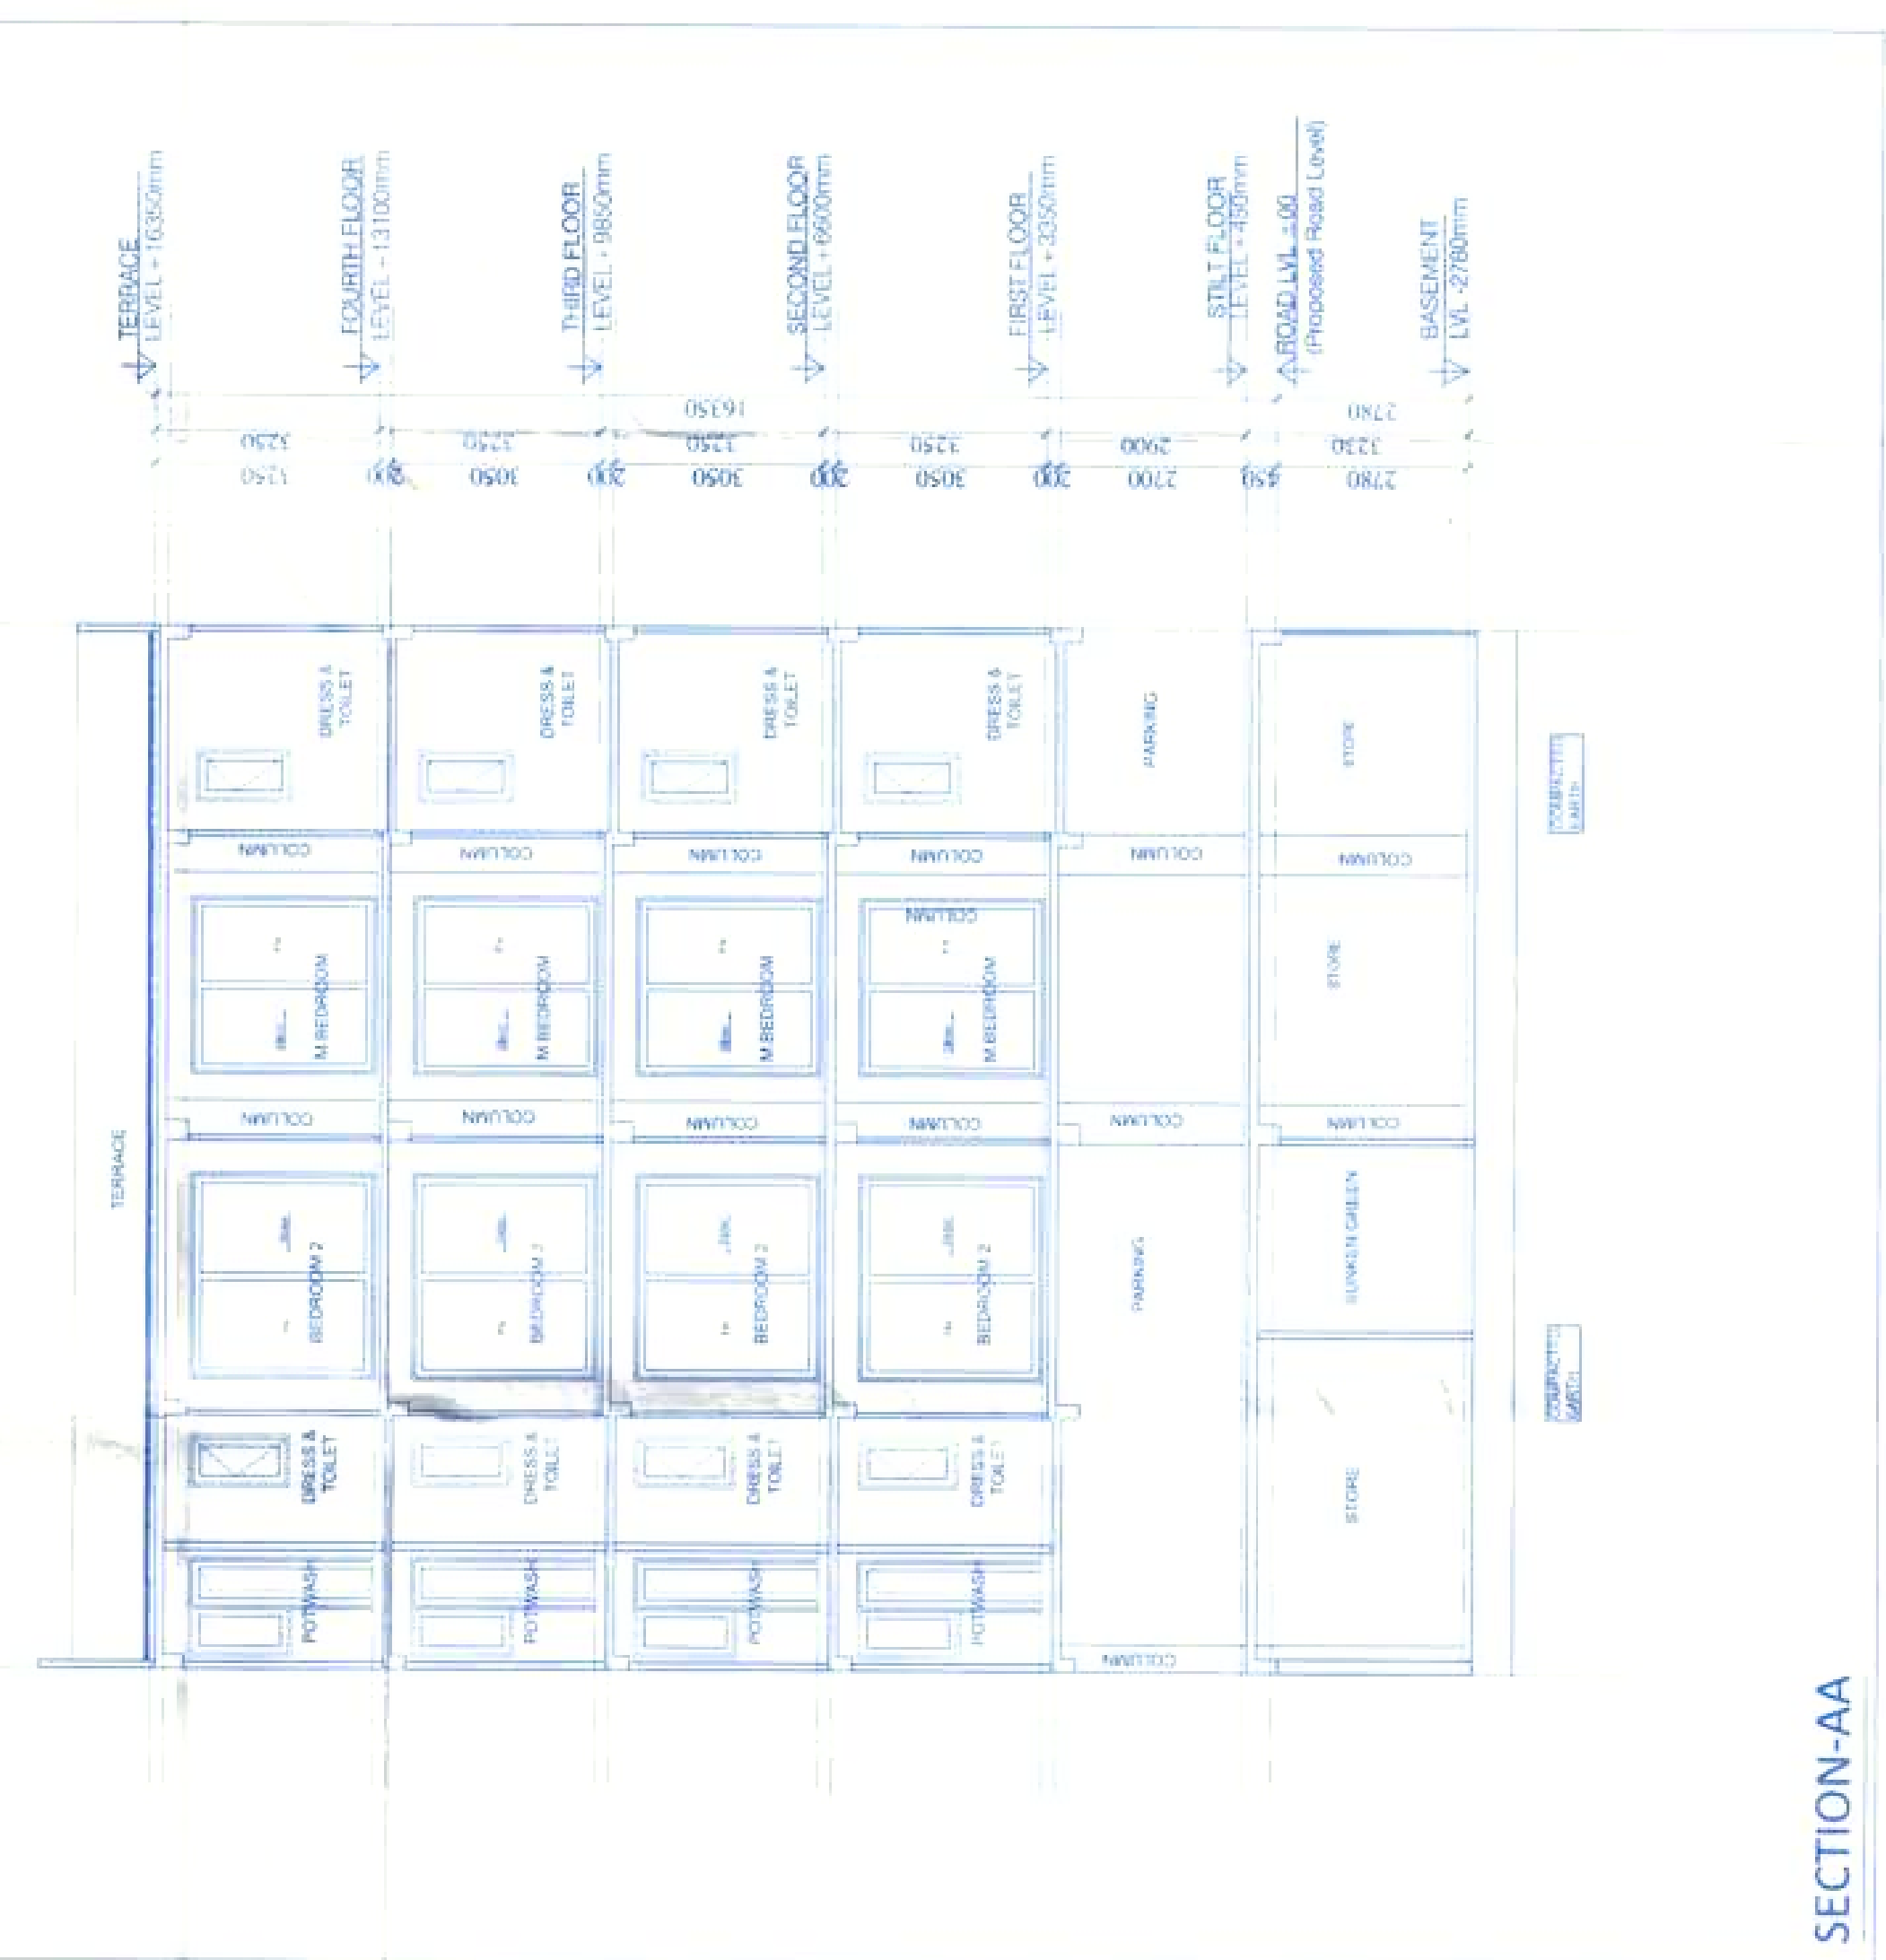


FRONT ELEVATION

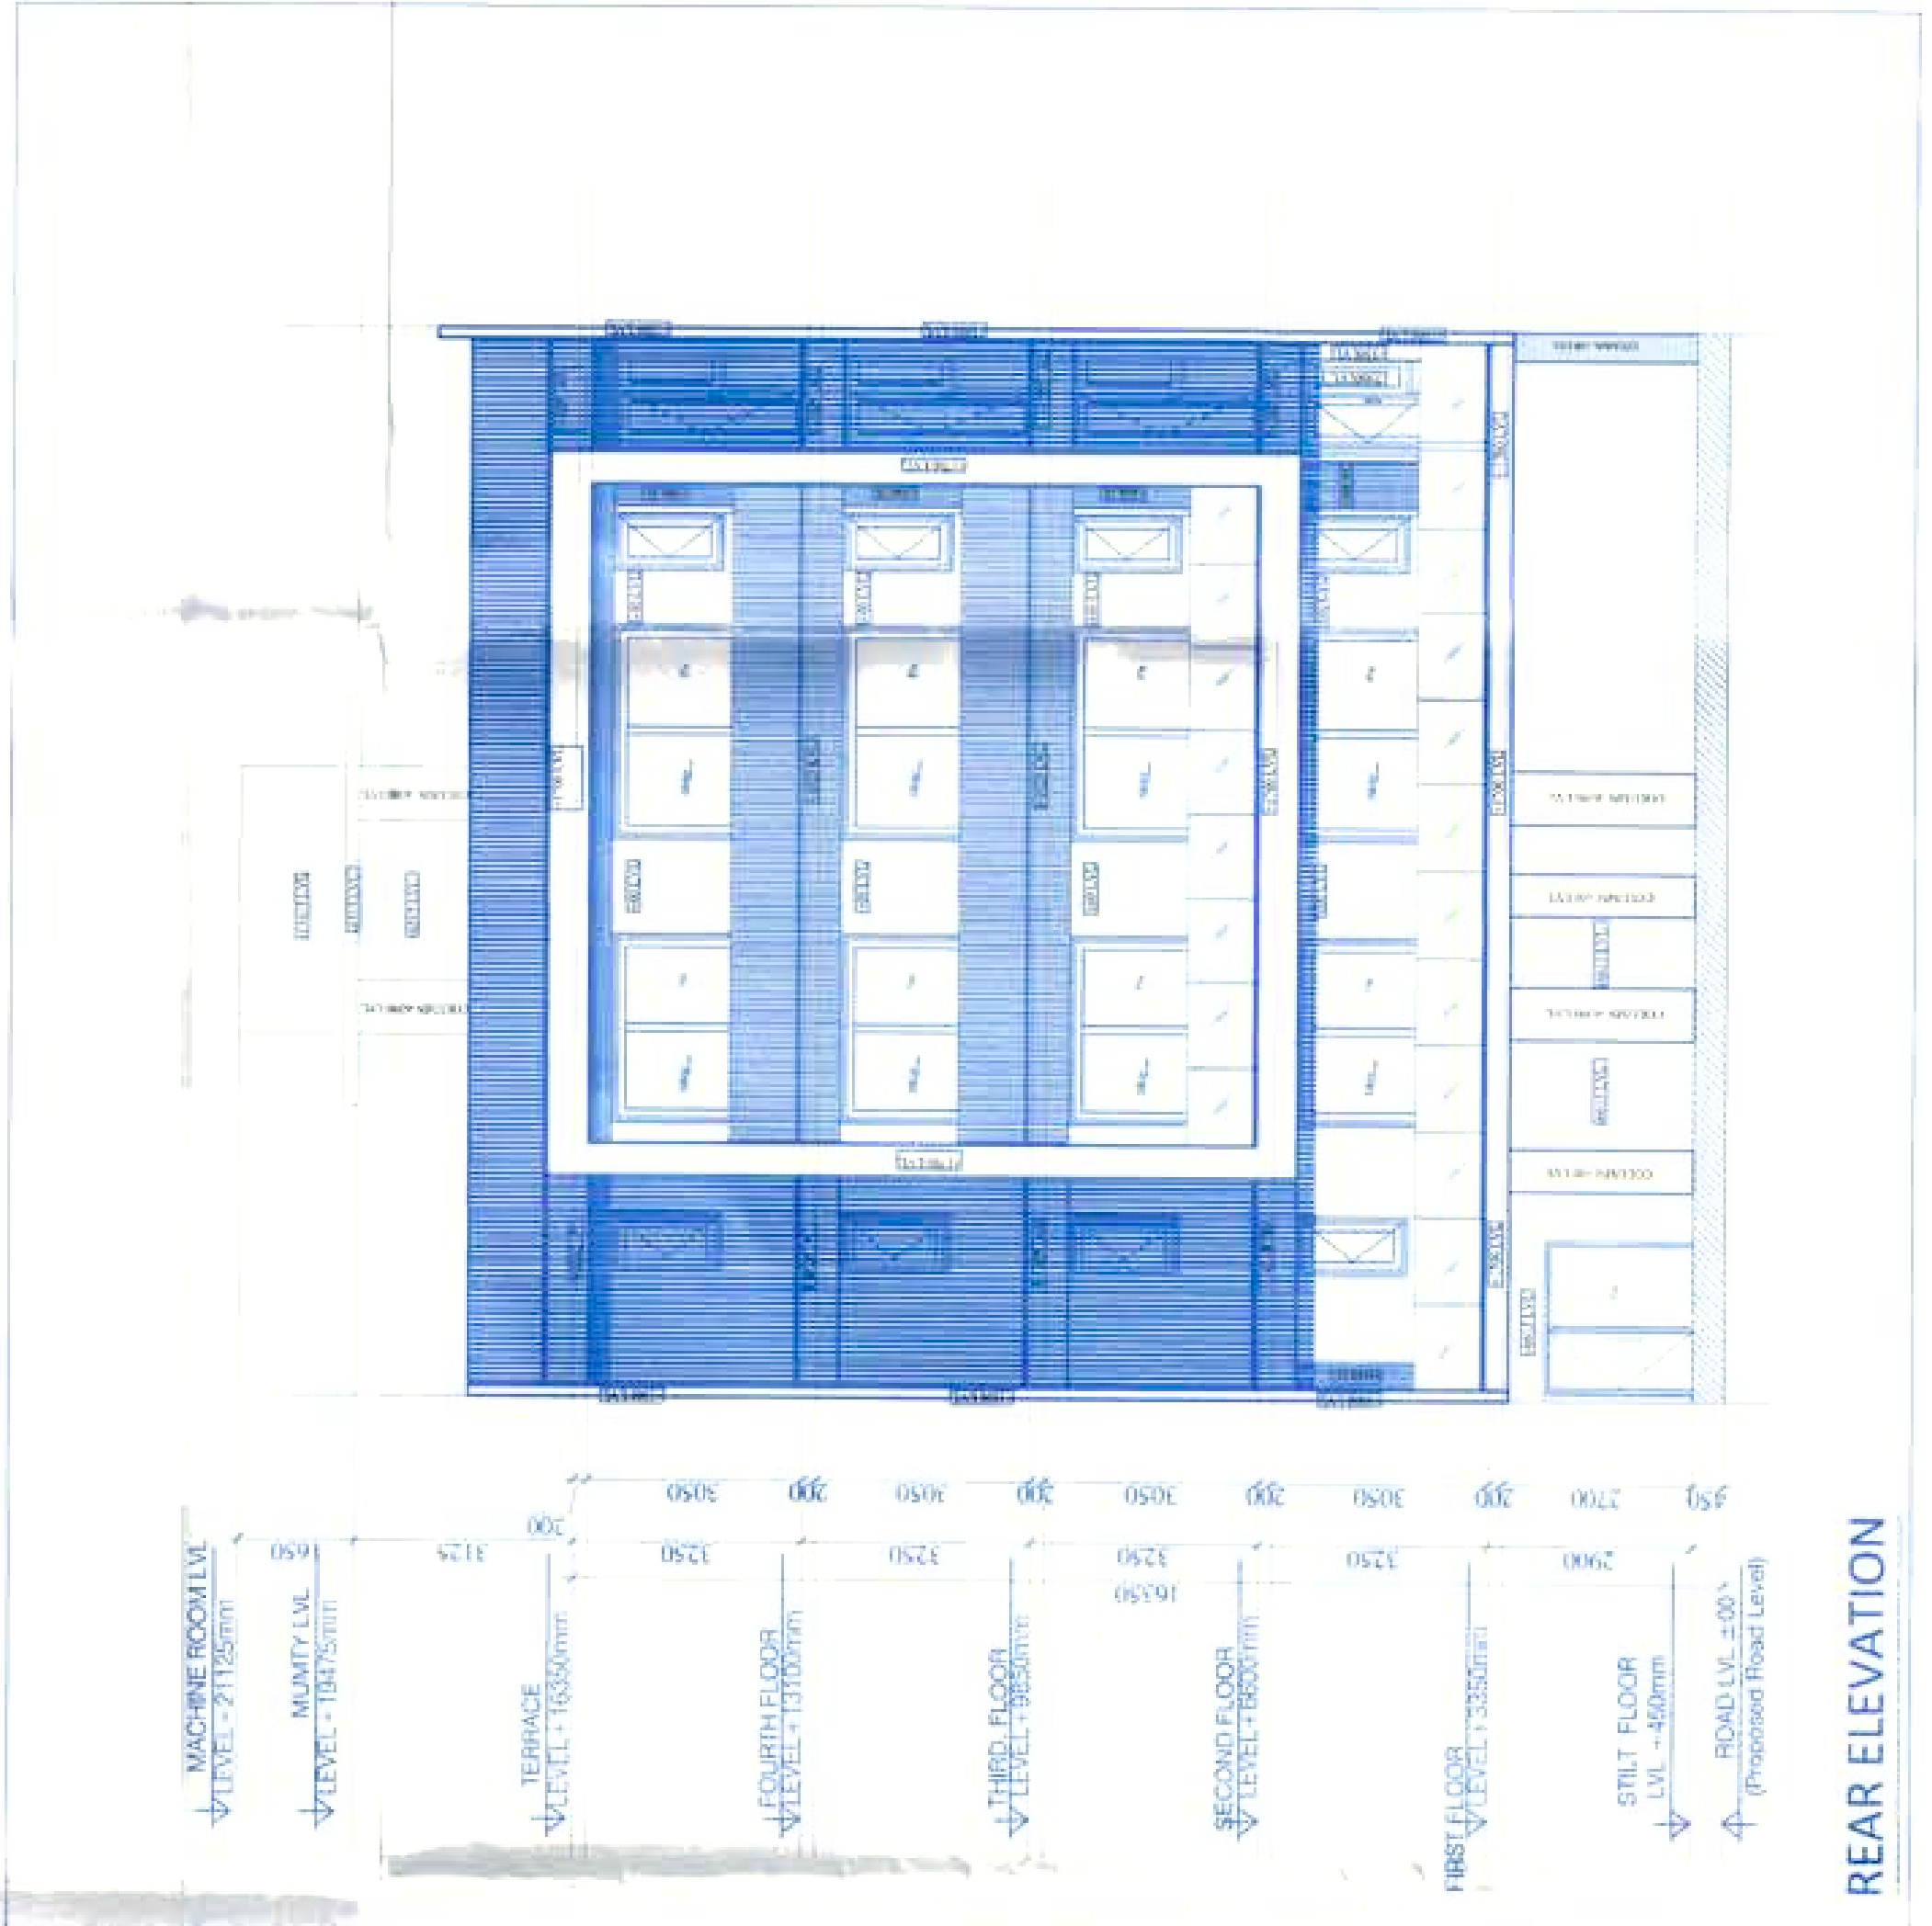


REAR ELEVATION

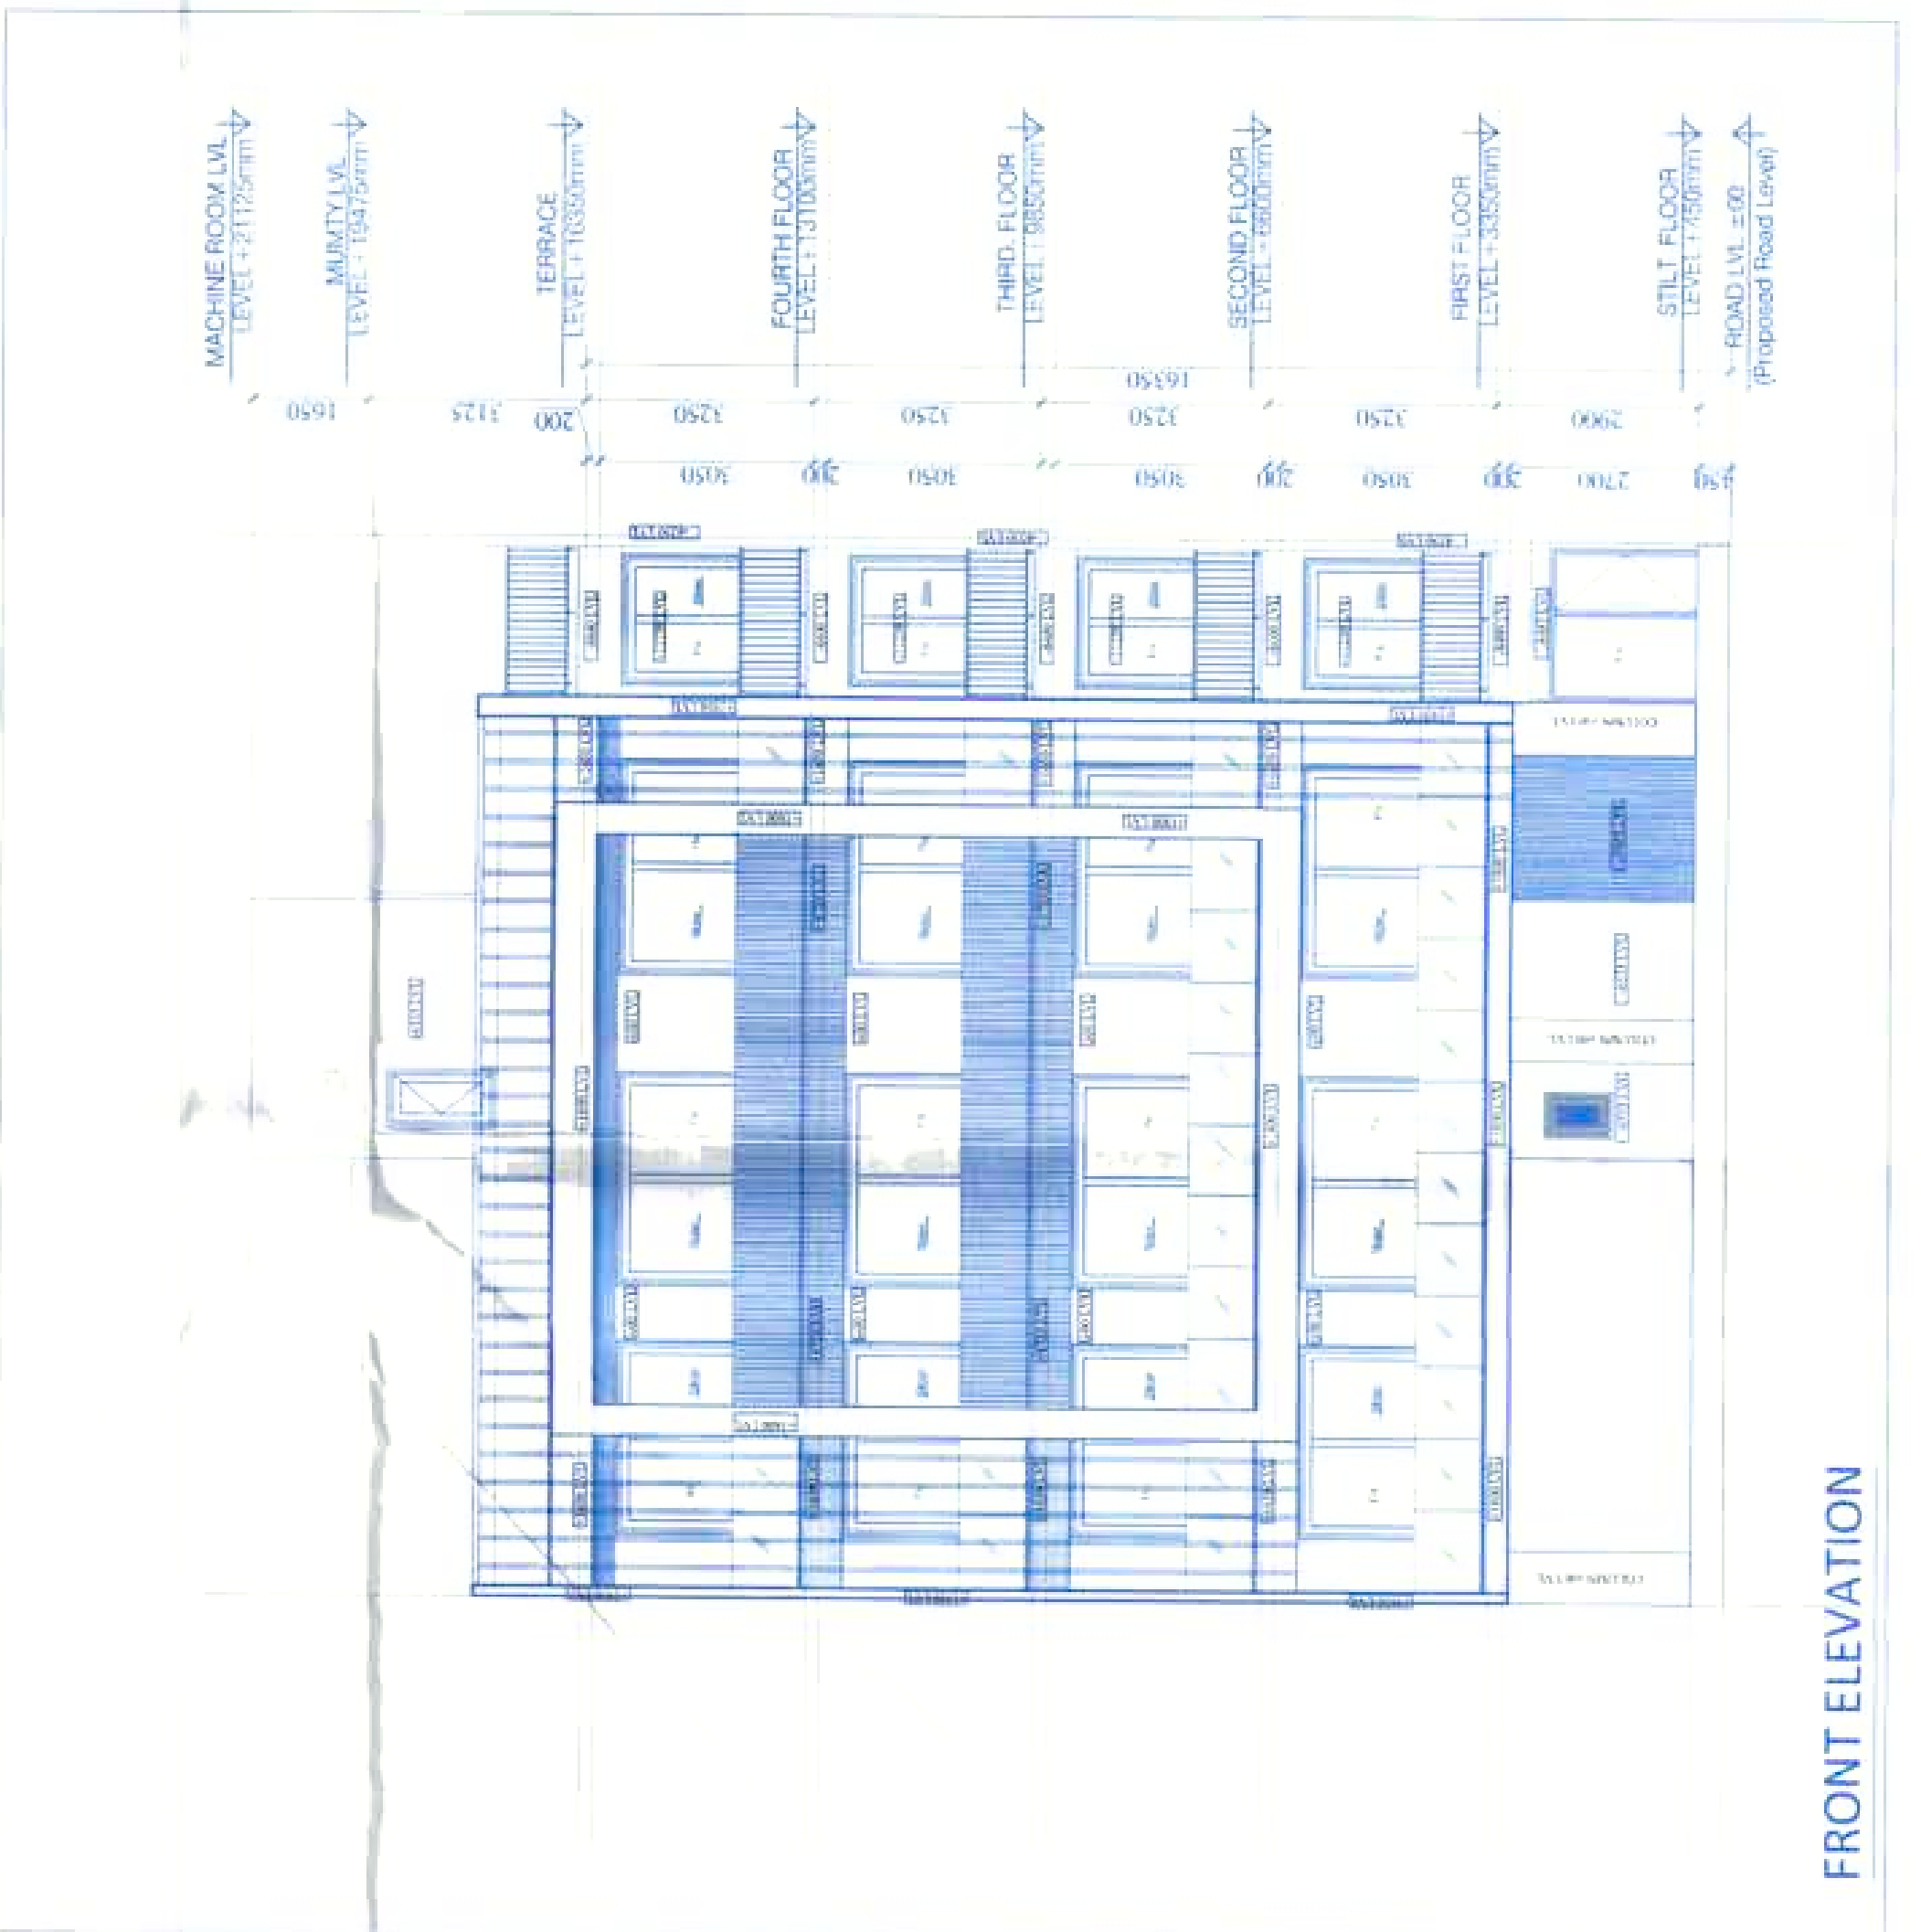


FRONT ELEVATION

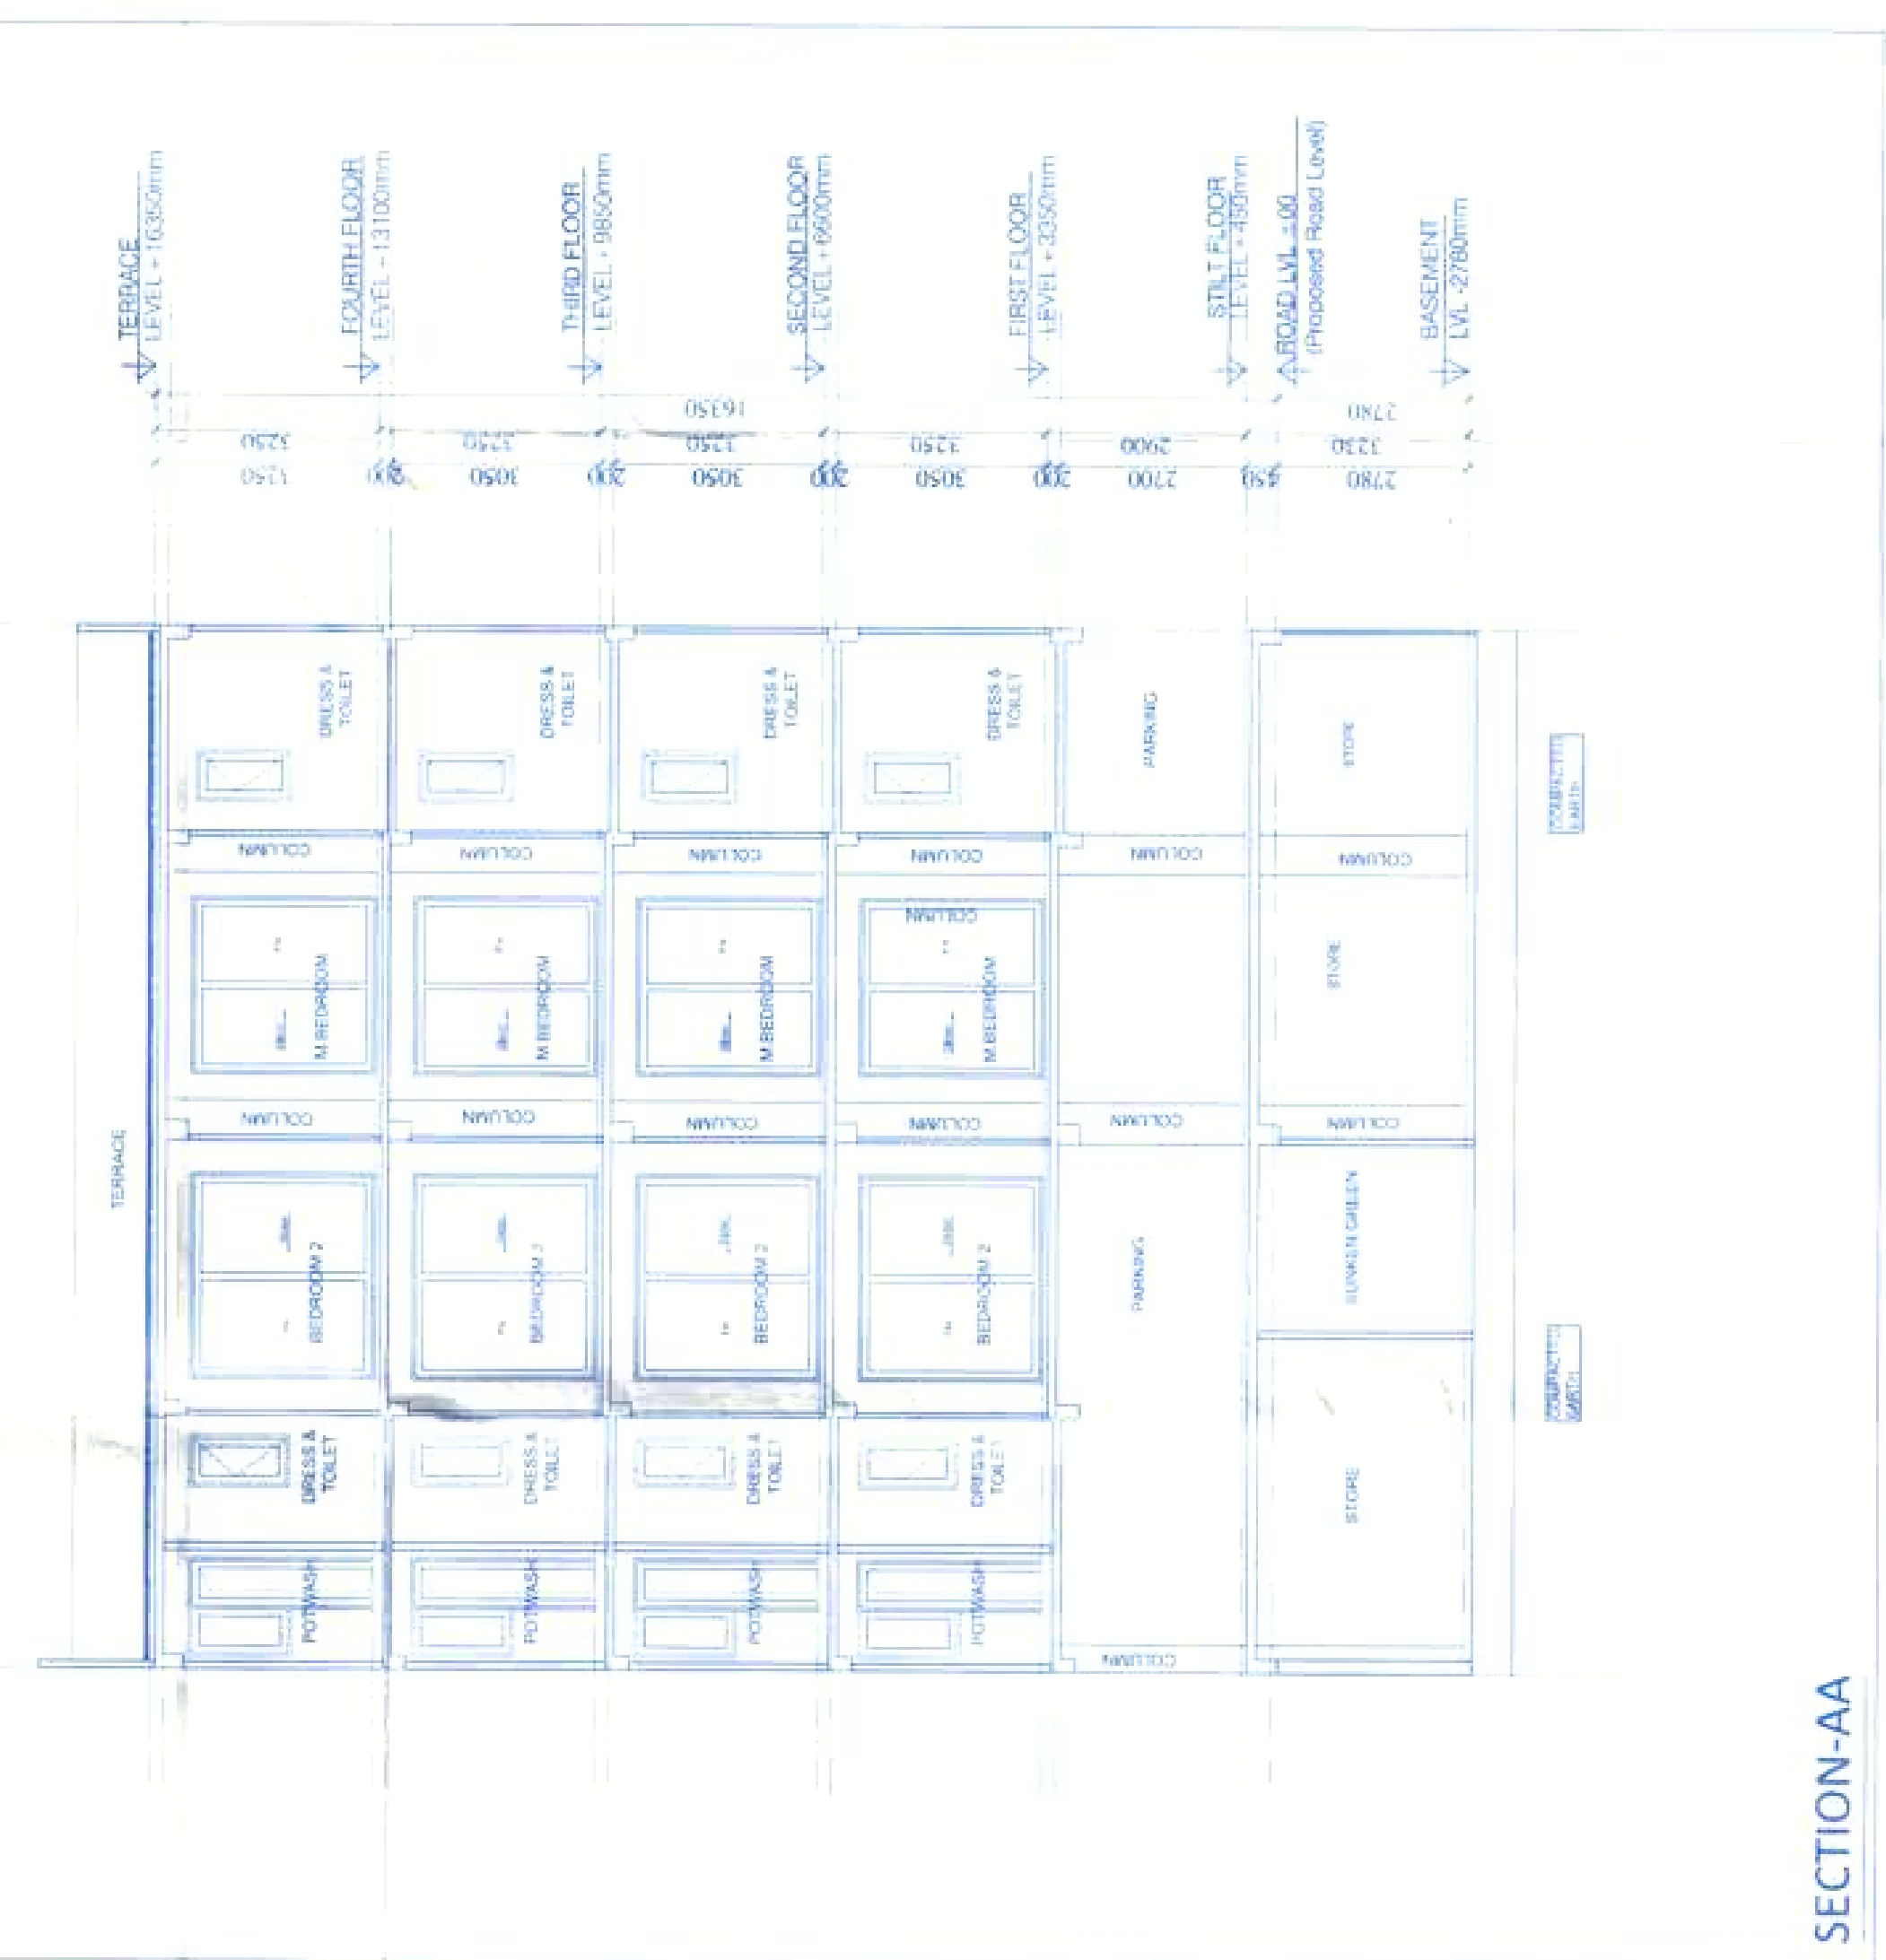


REAR ELEVATION

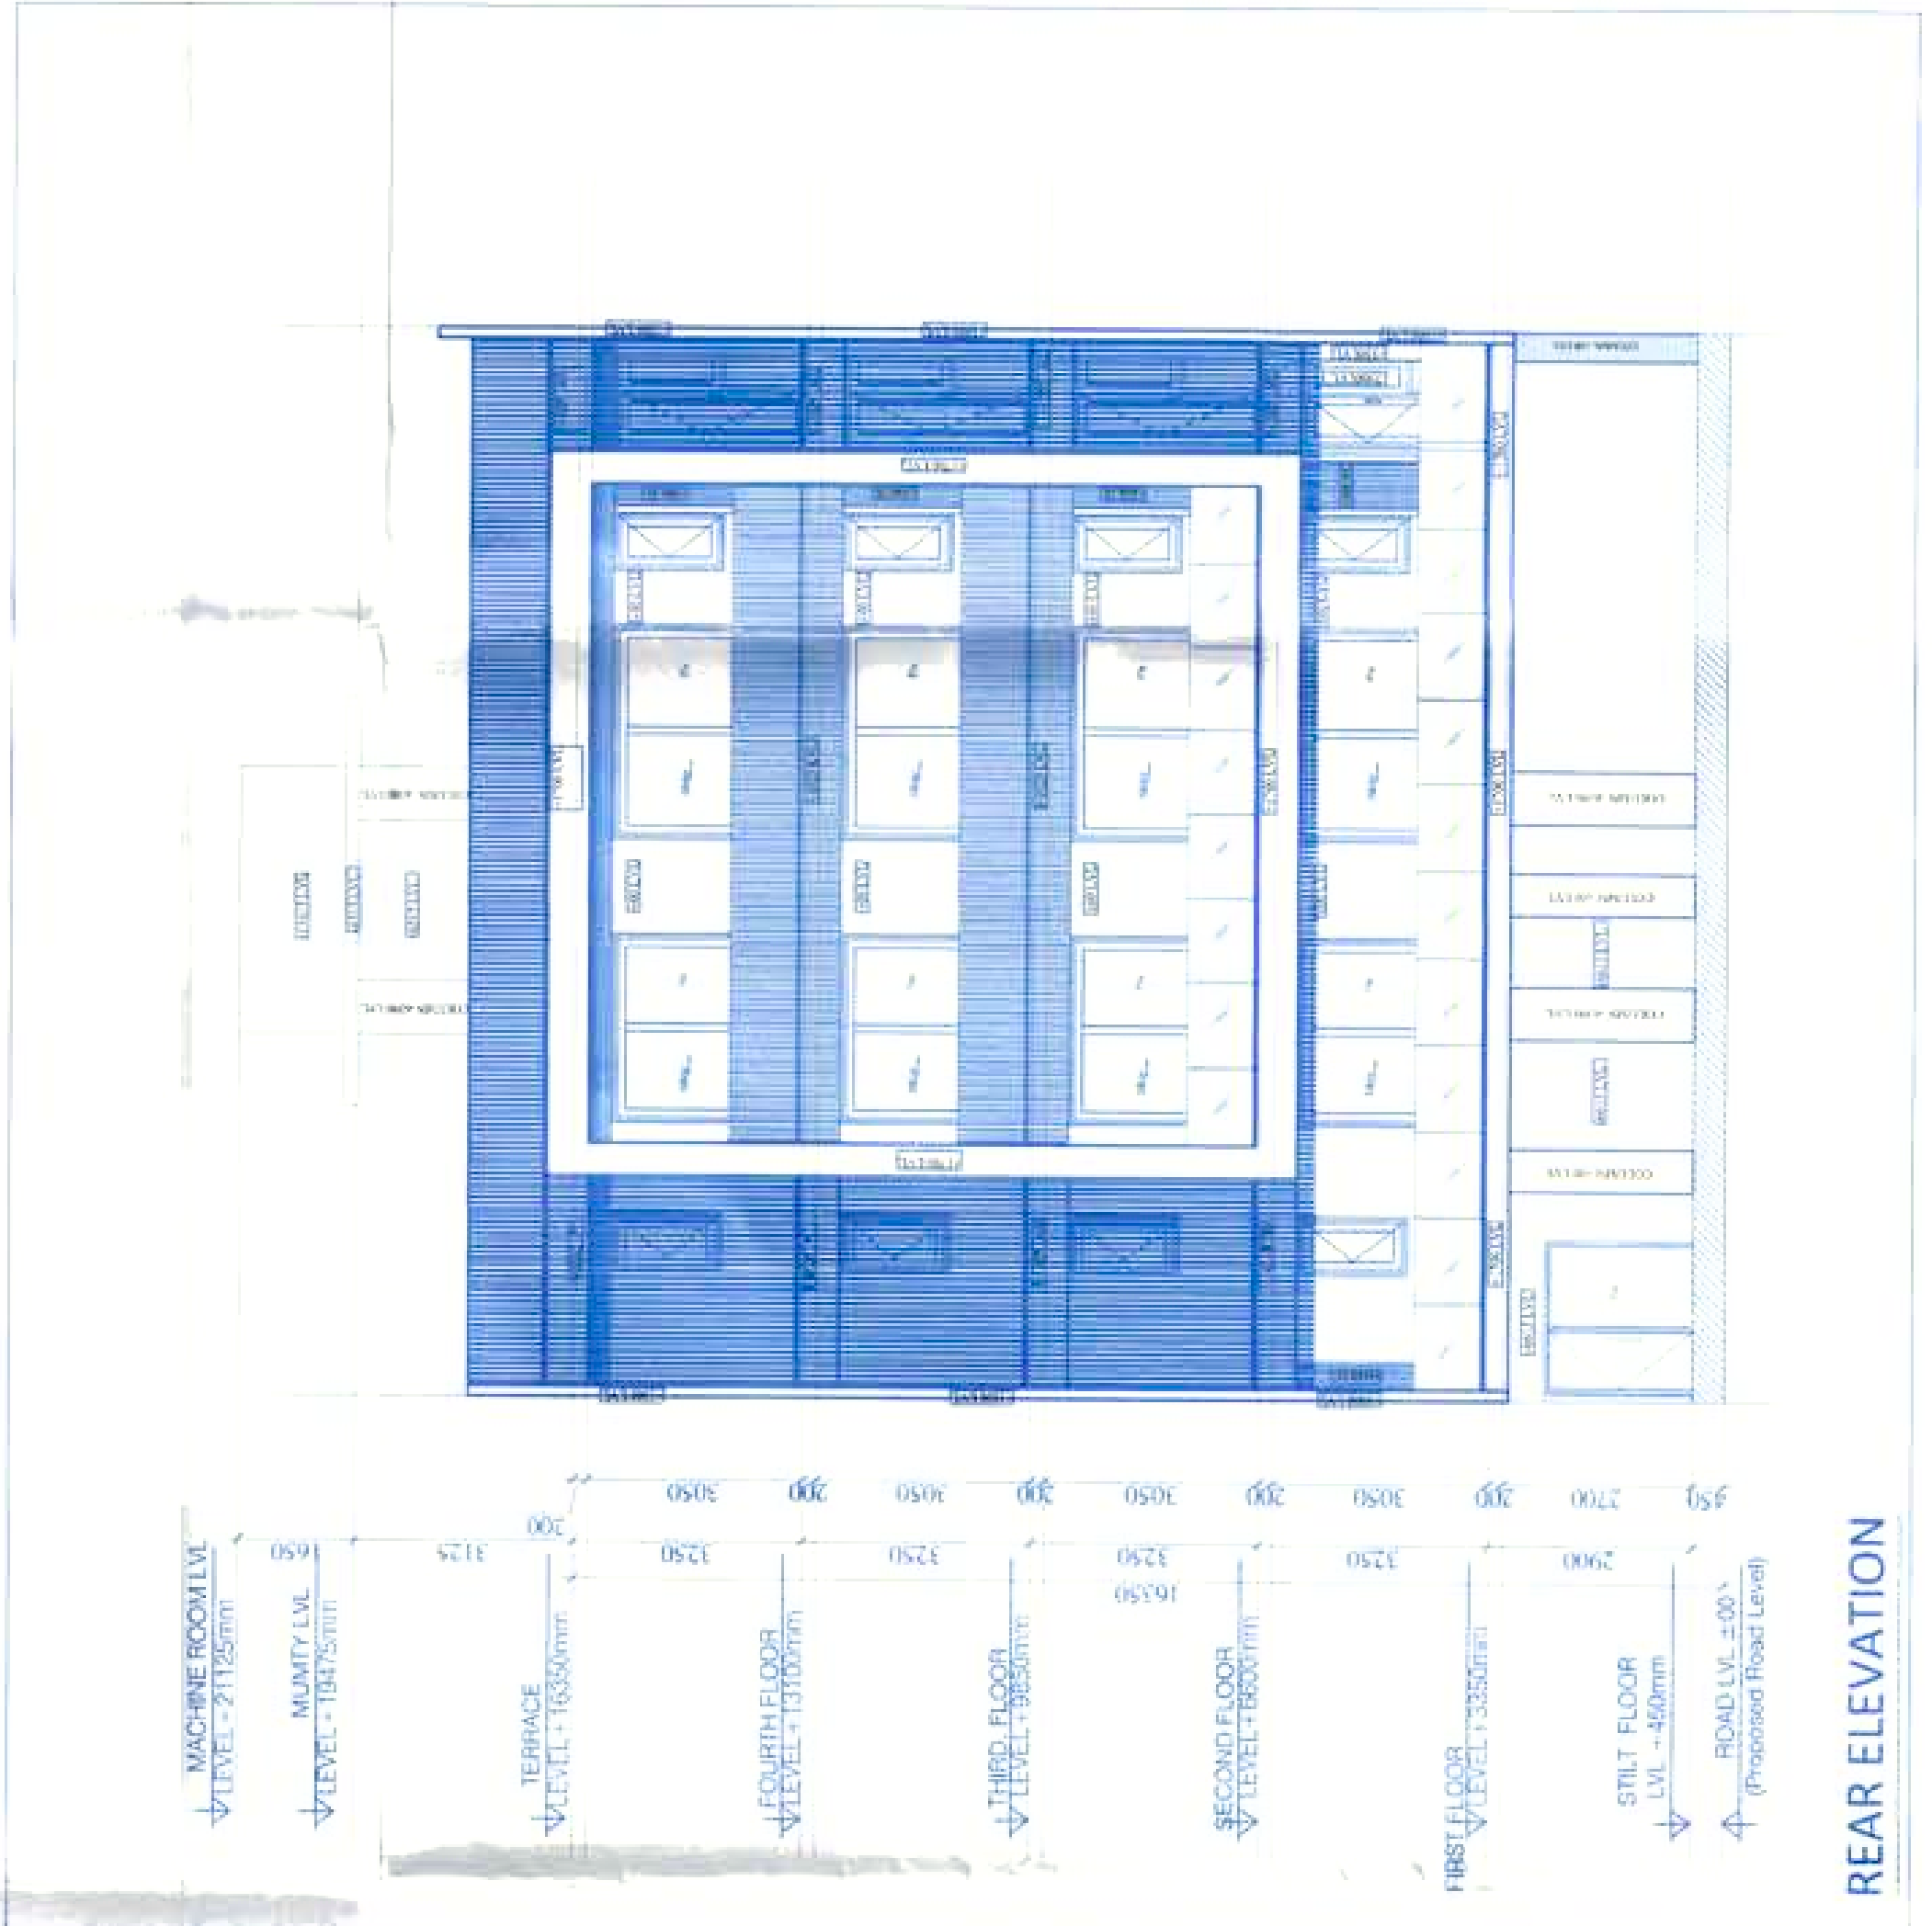


FRONT ELEVATION

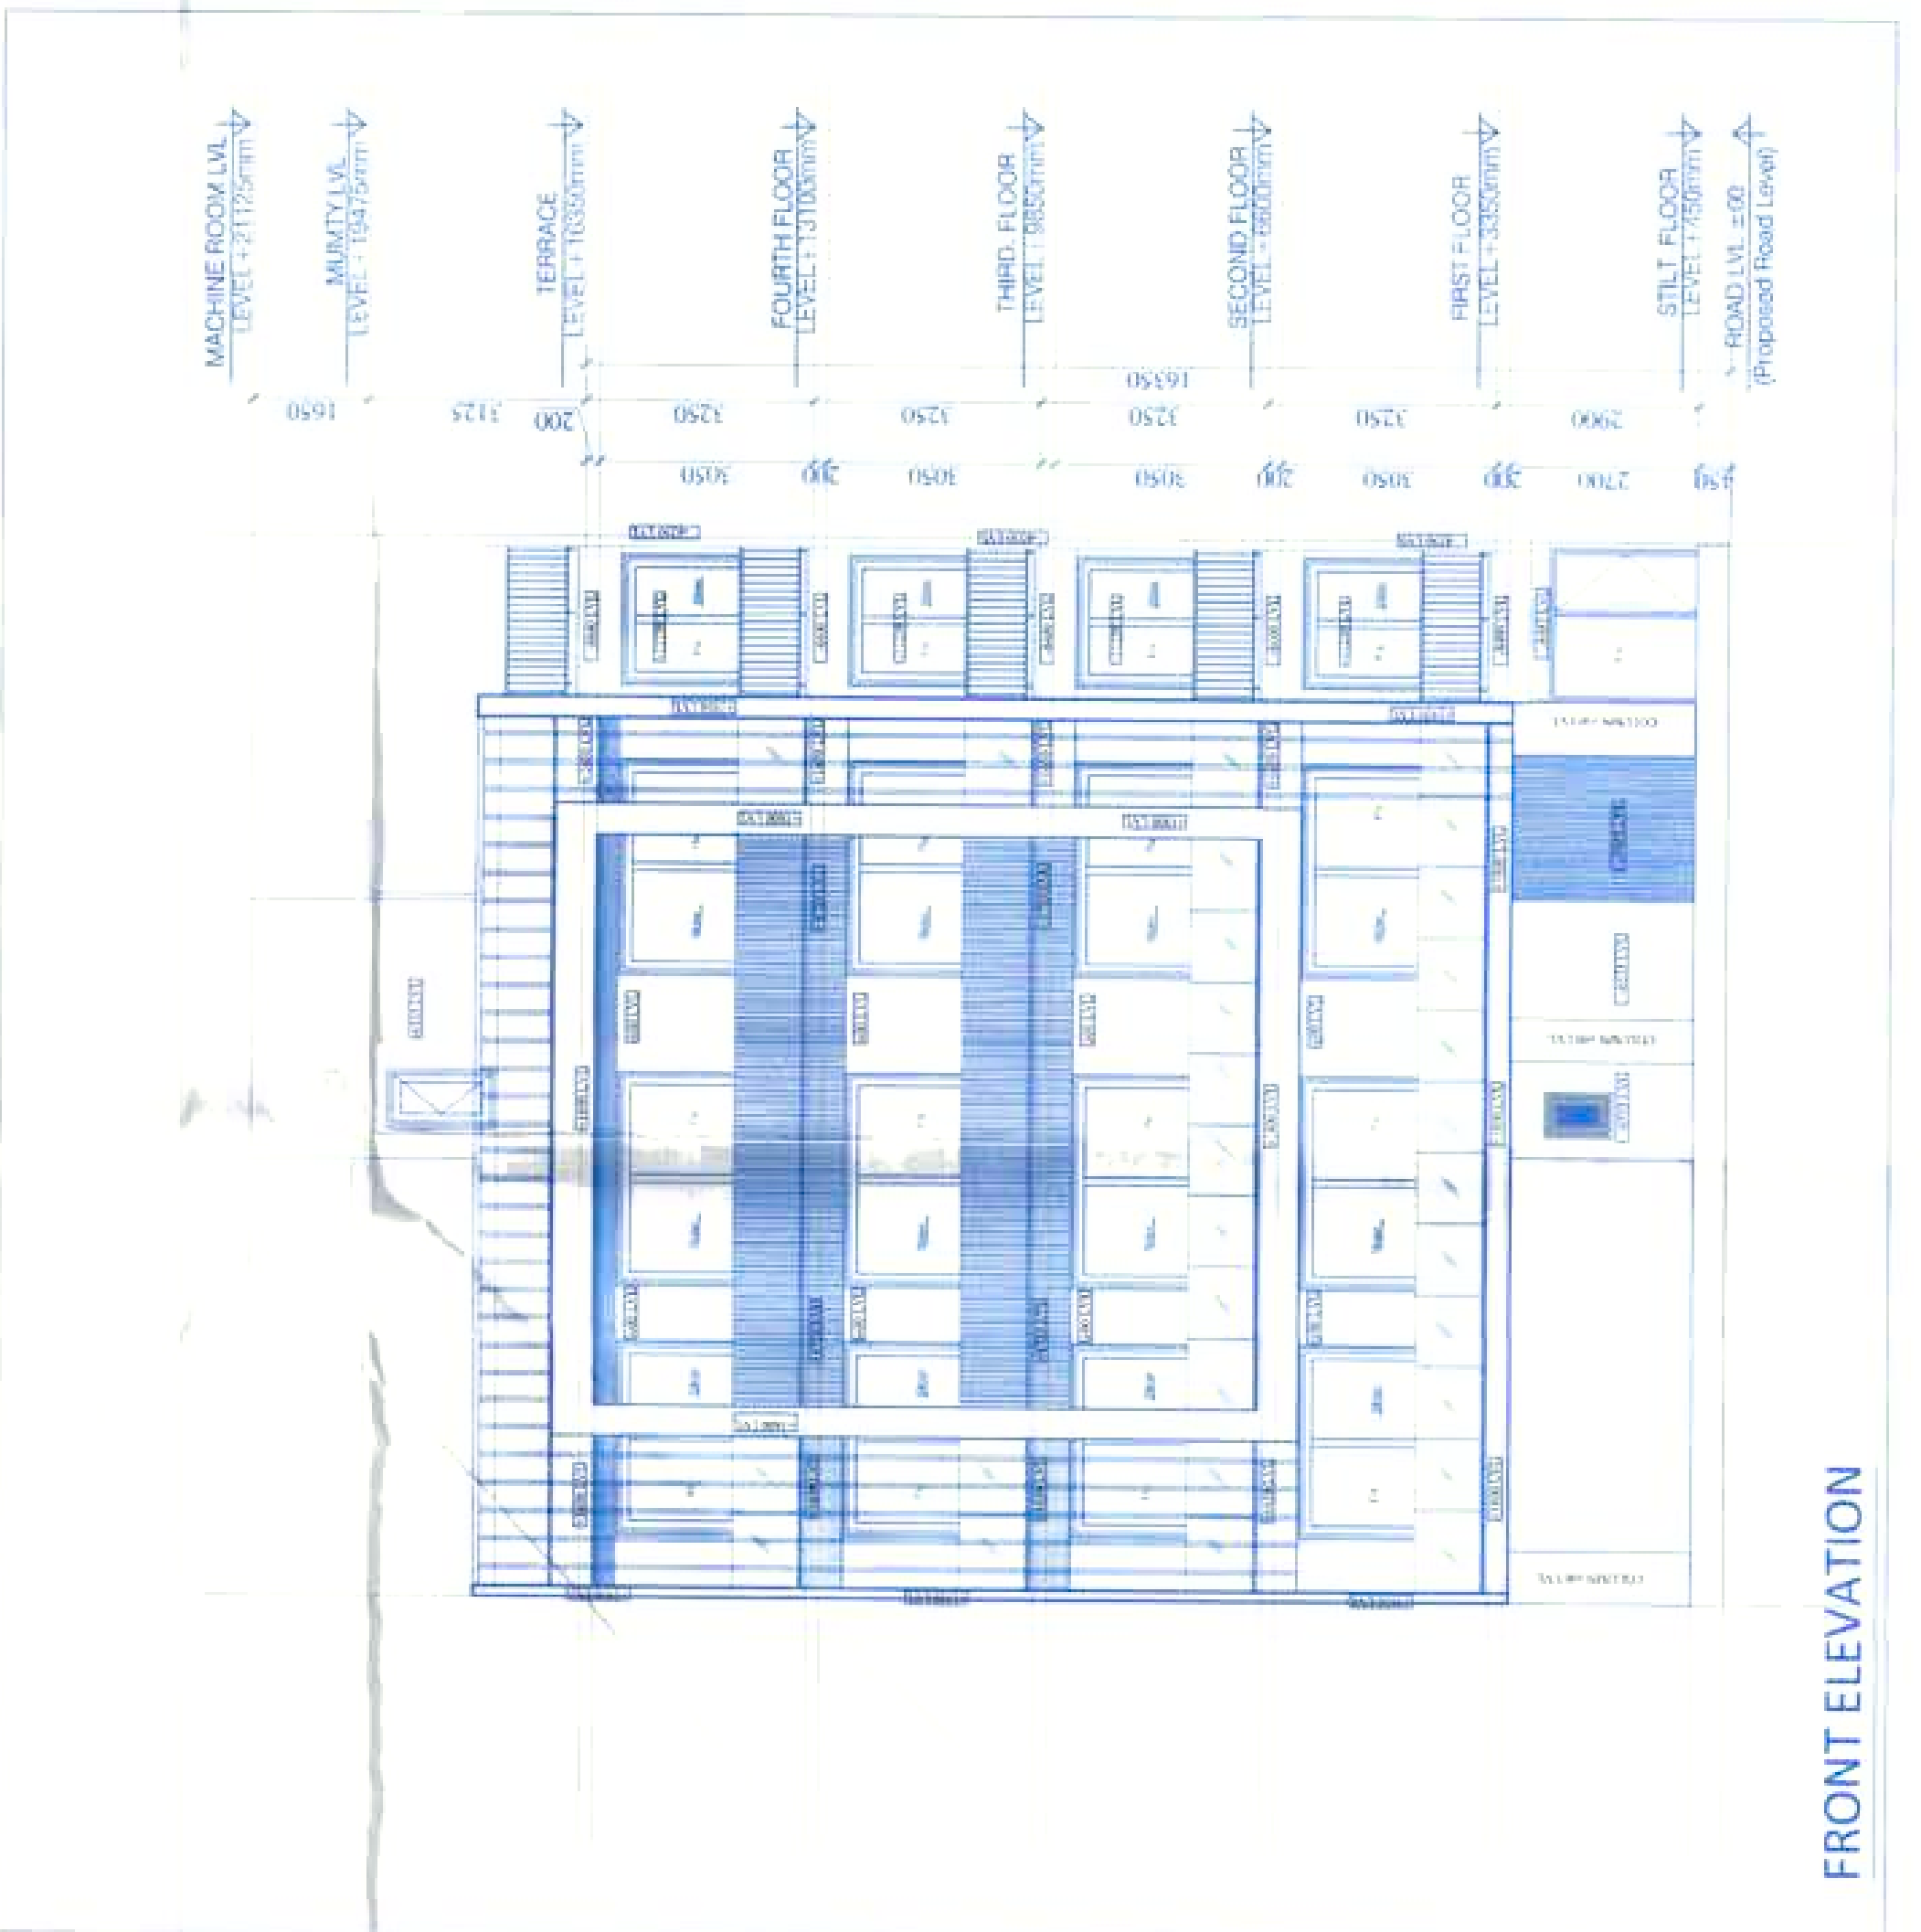


REAR ELEVATION

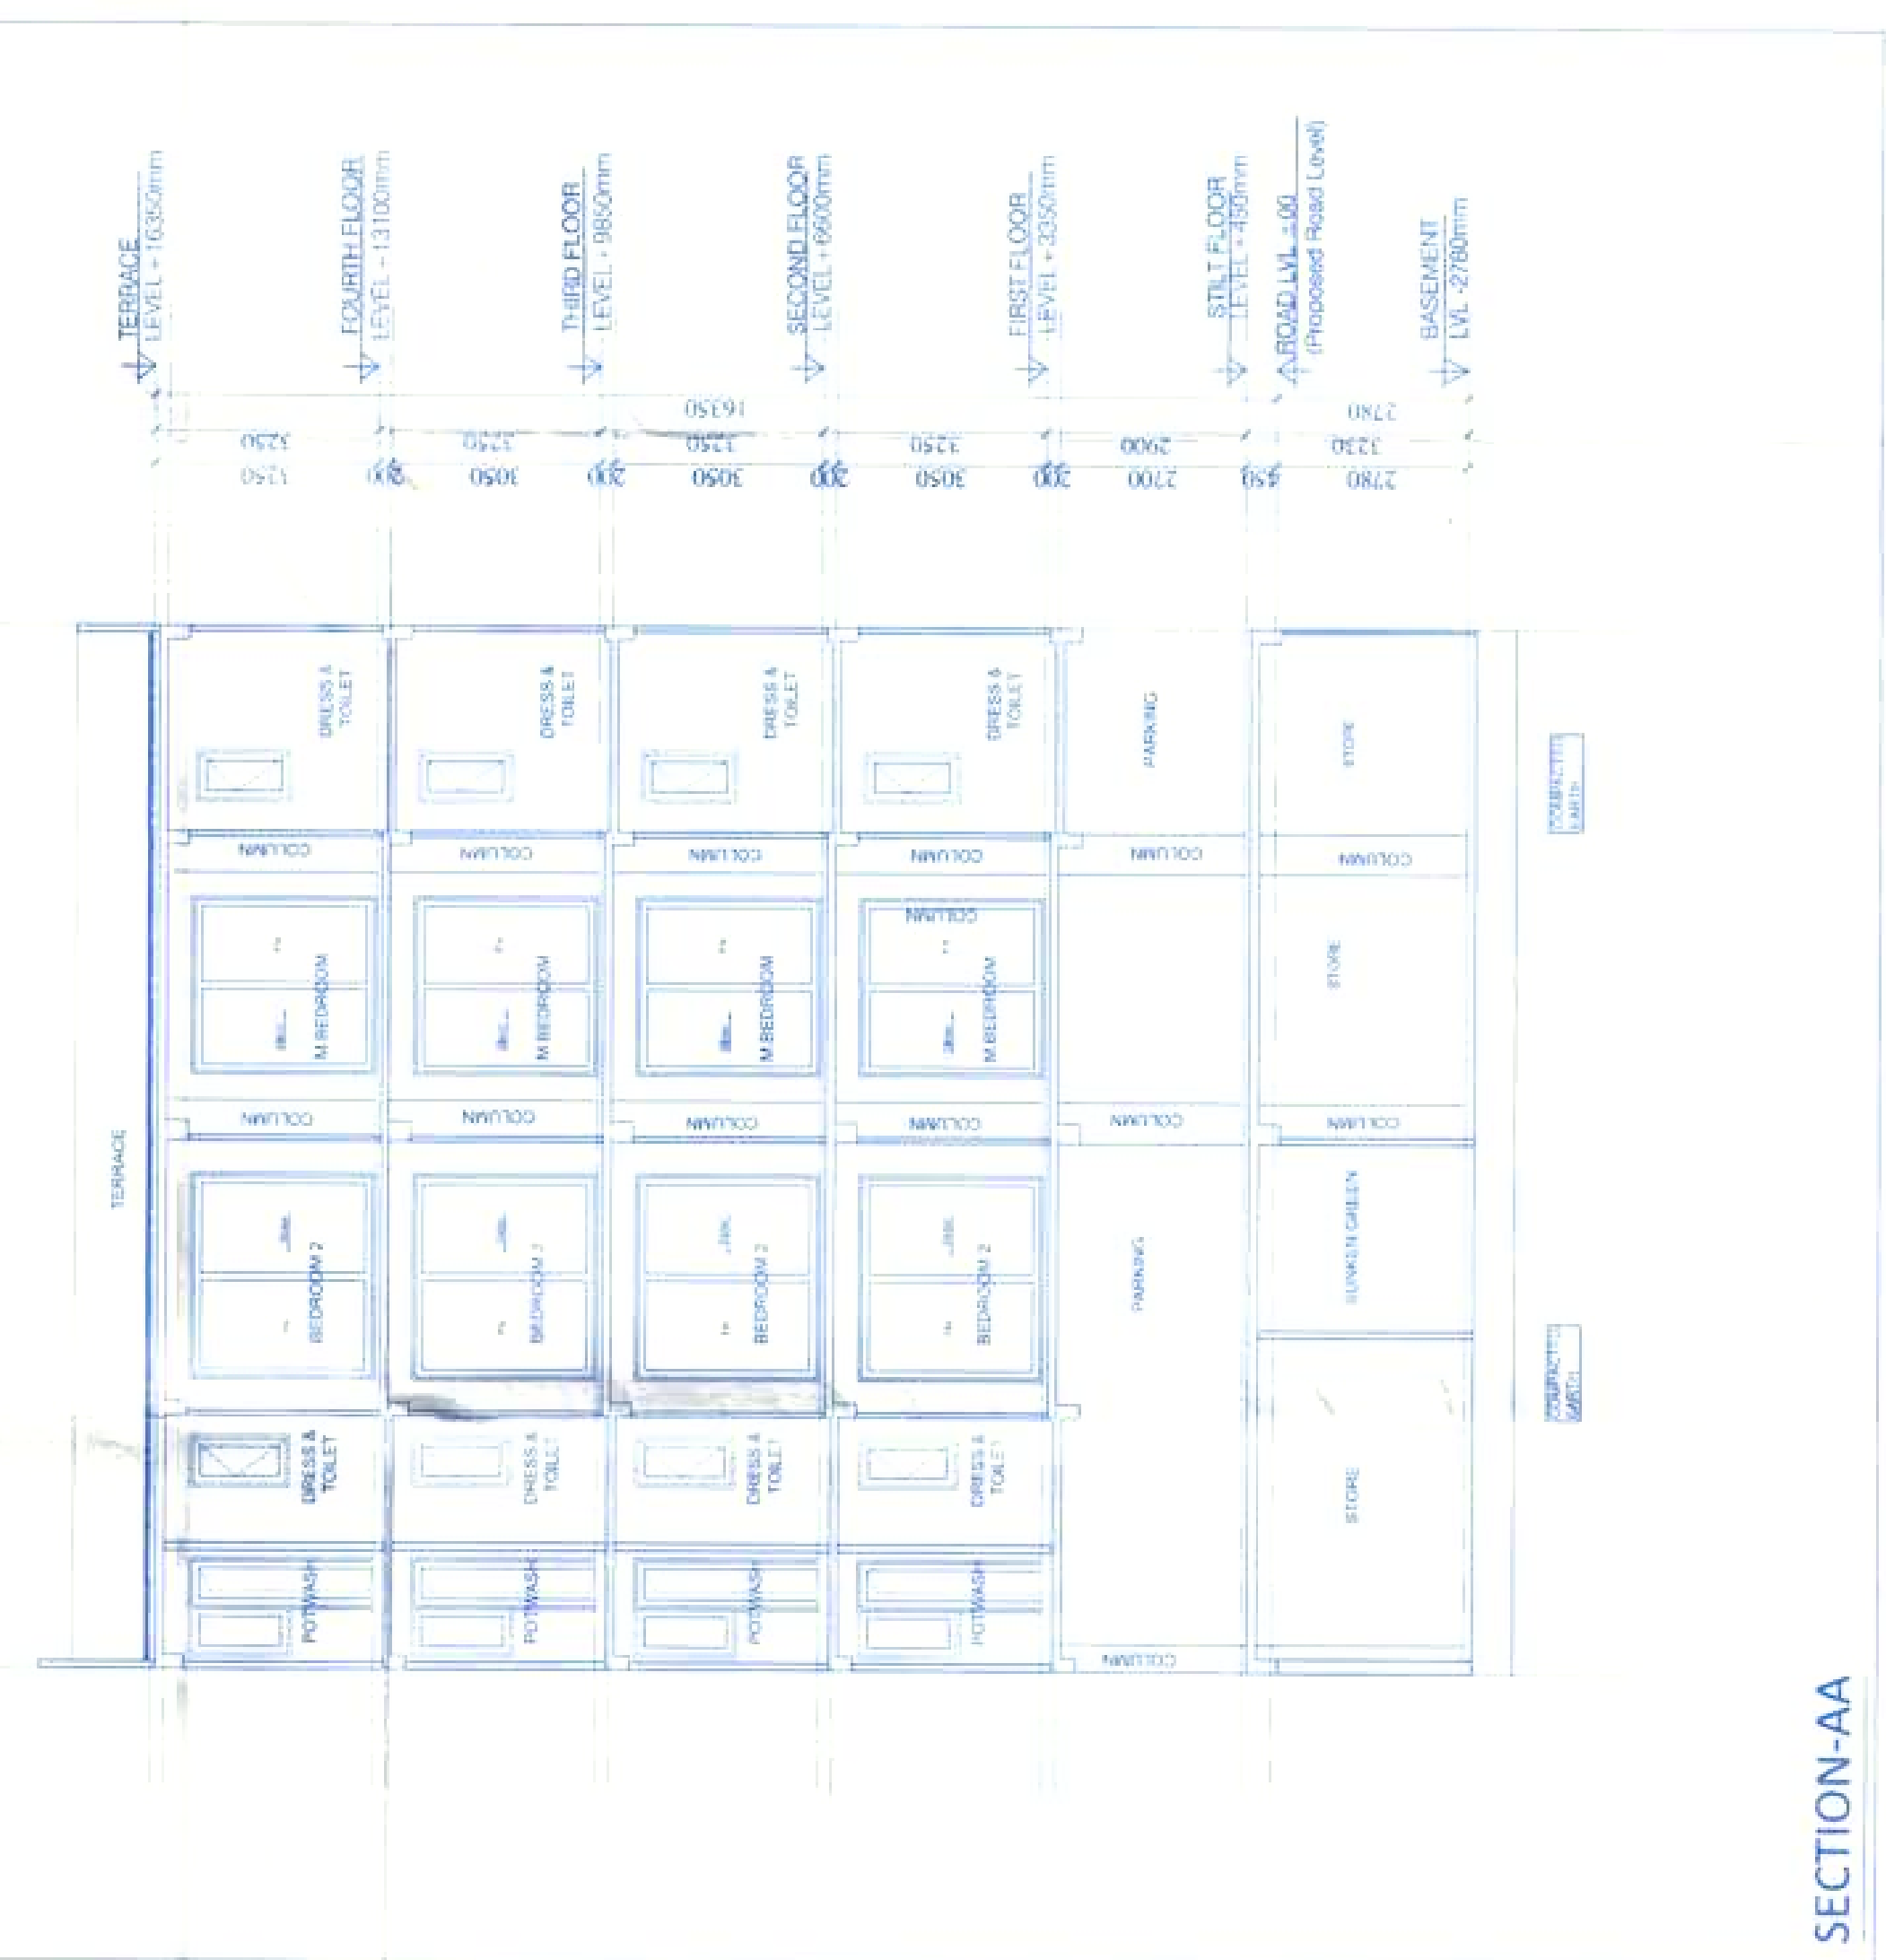


FRONT ELEVATION

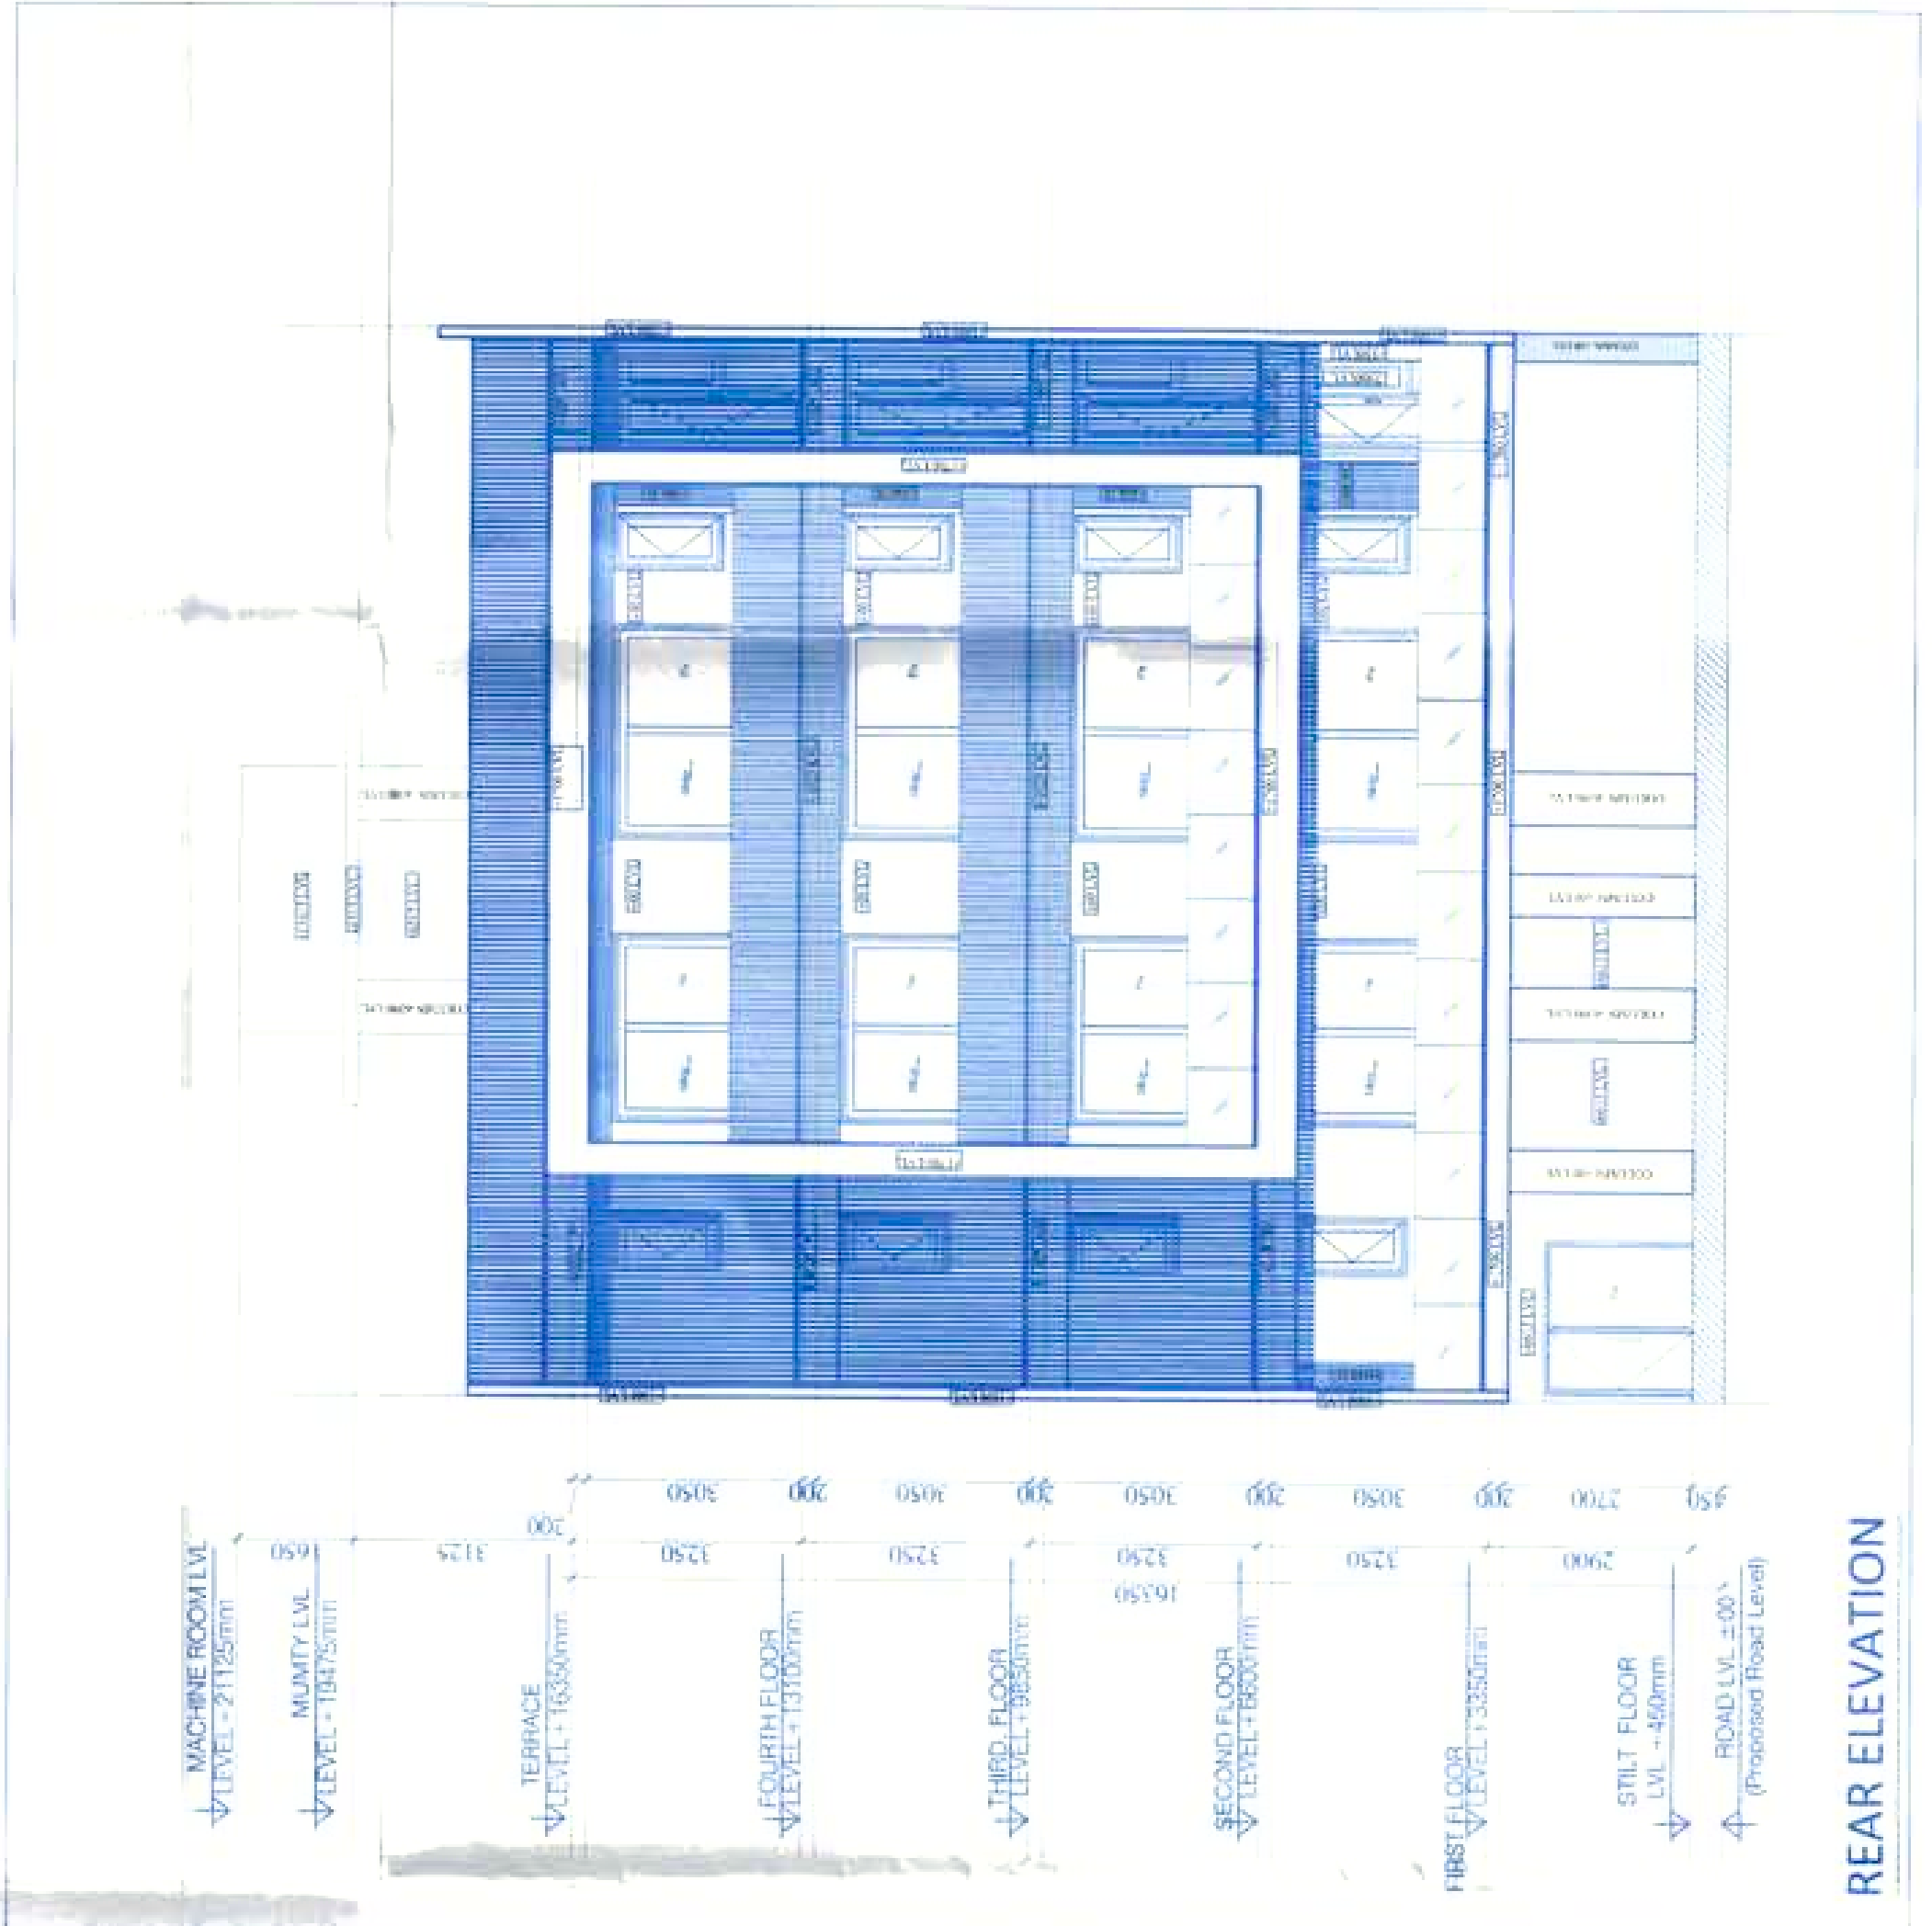


REAR ELEVATION

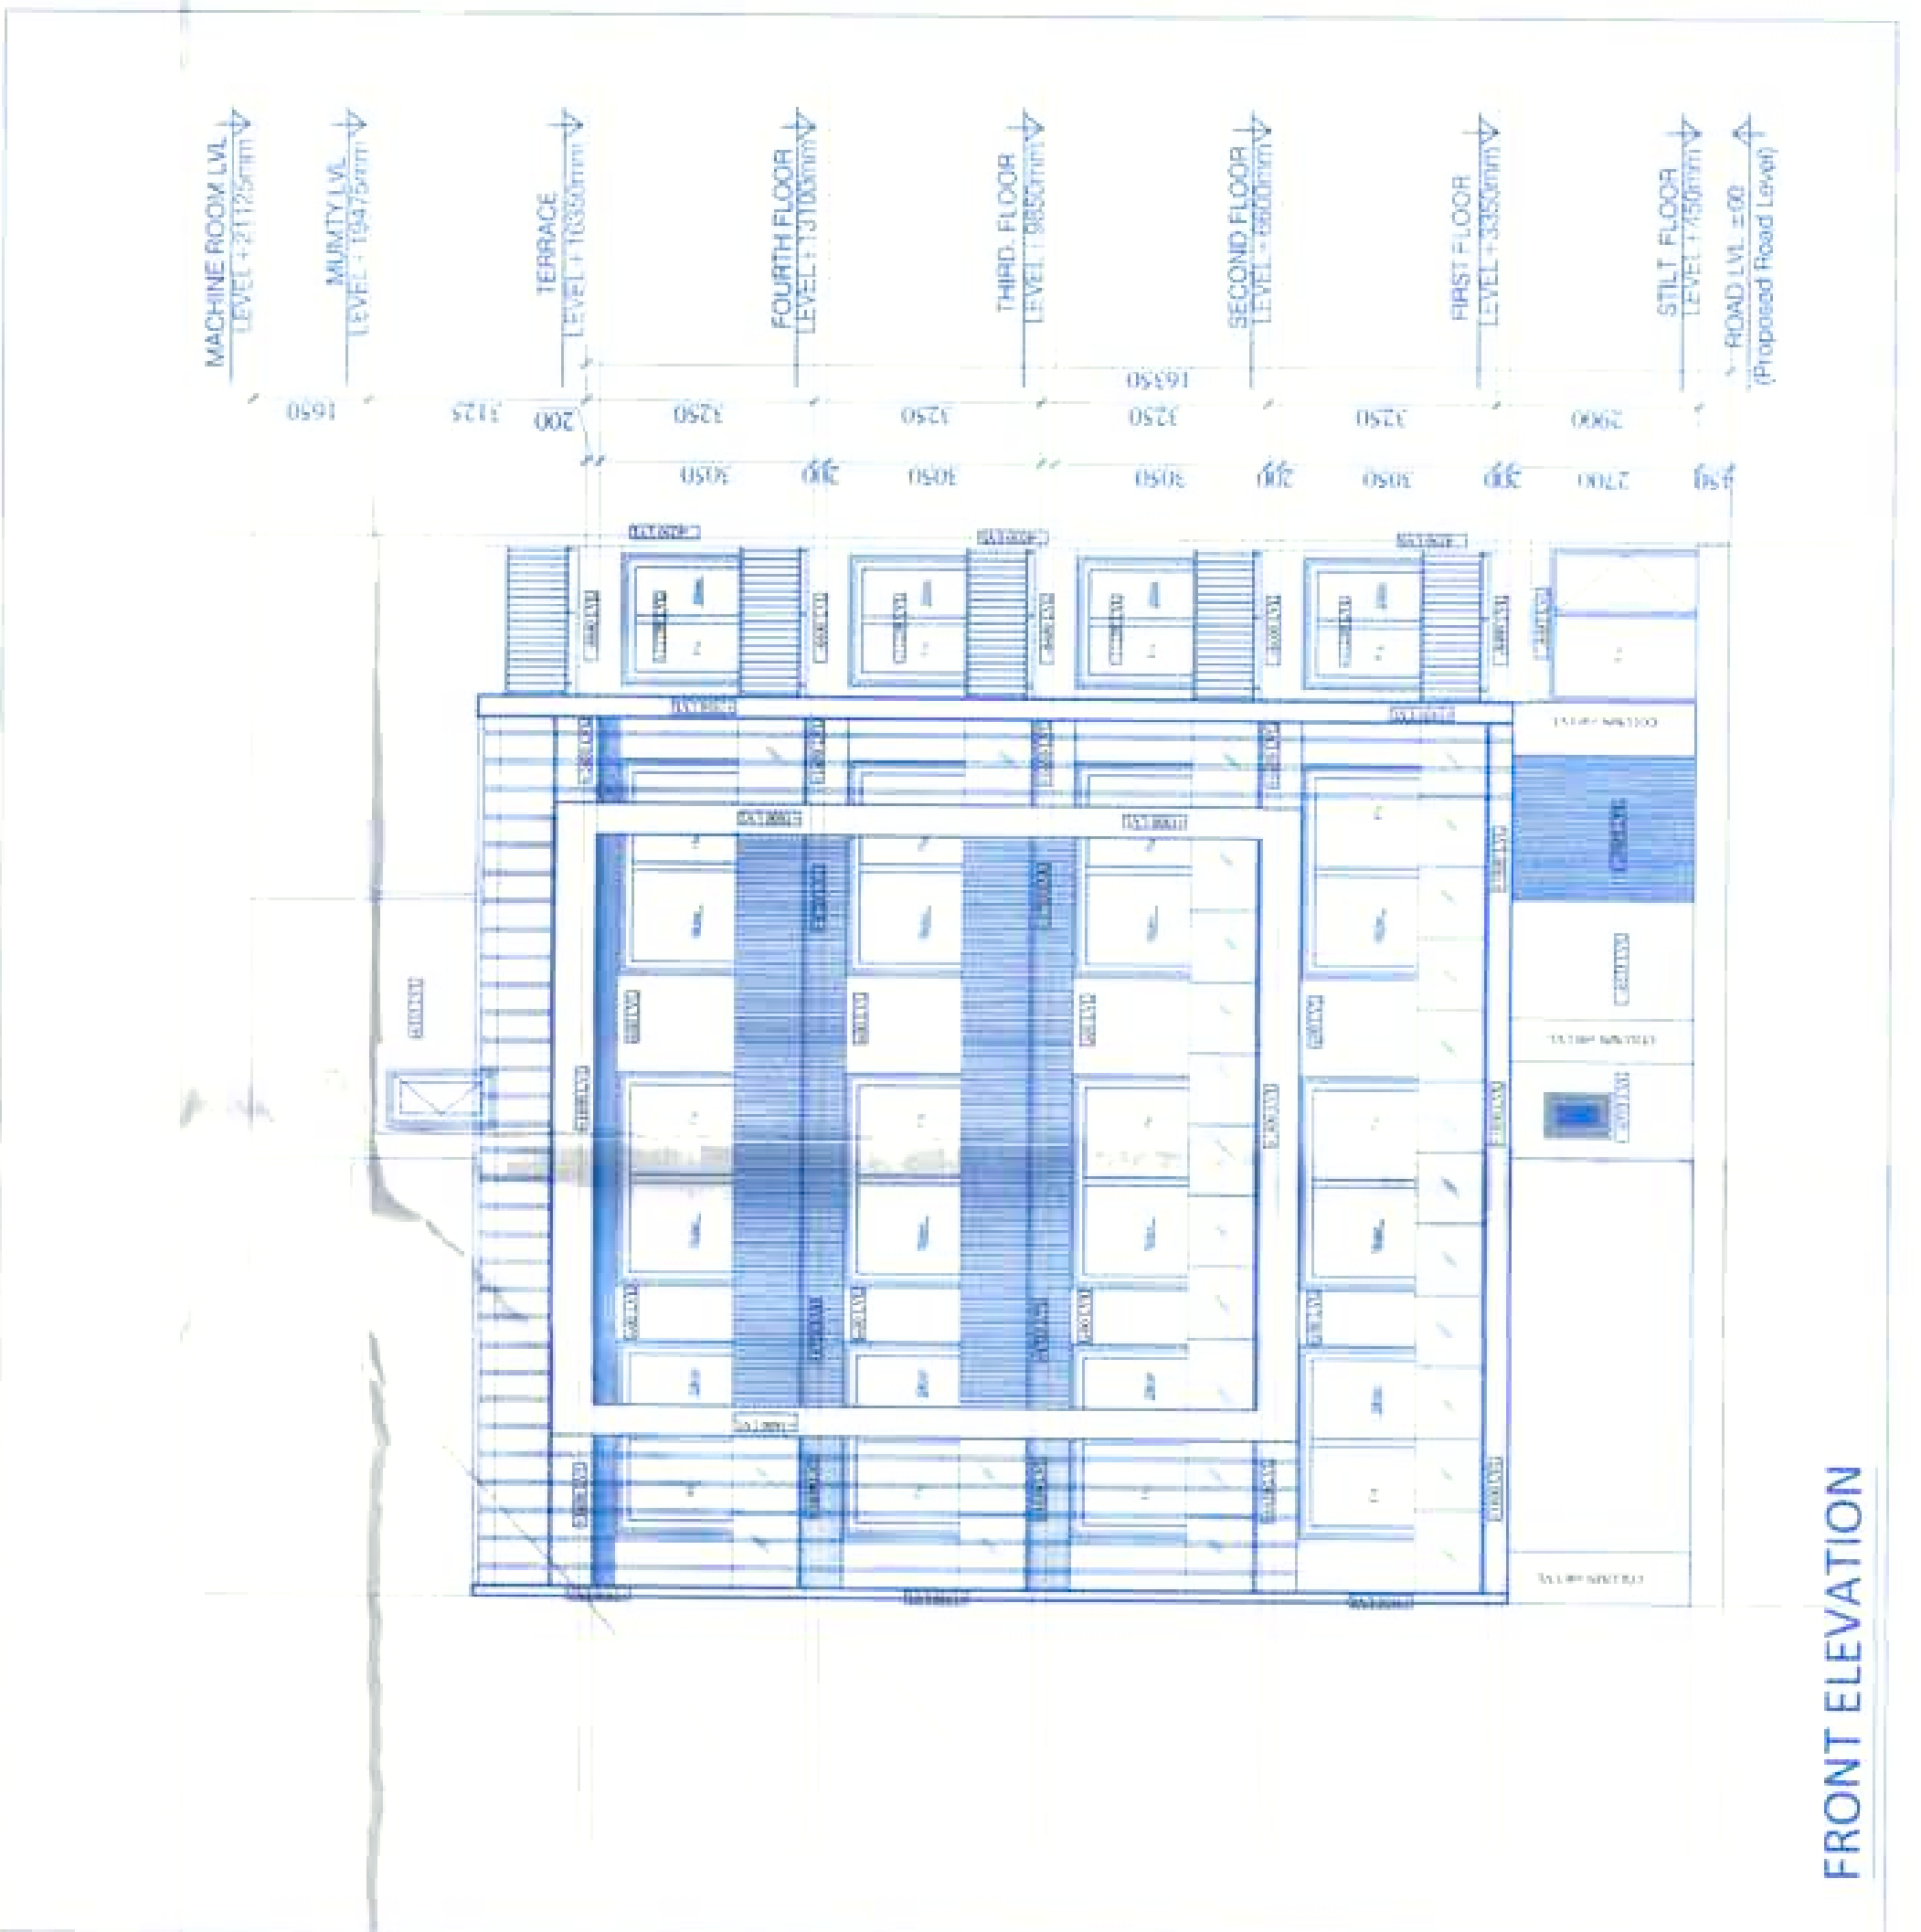


FRONT ELEVATION

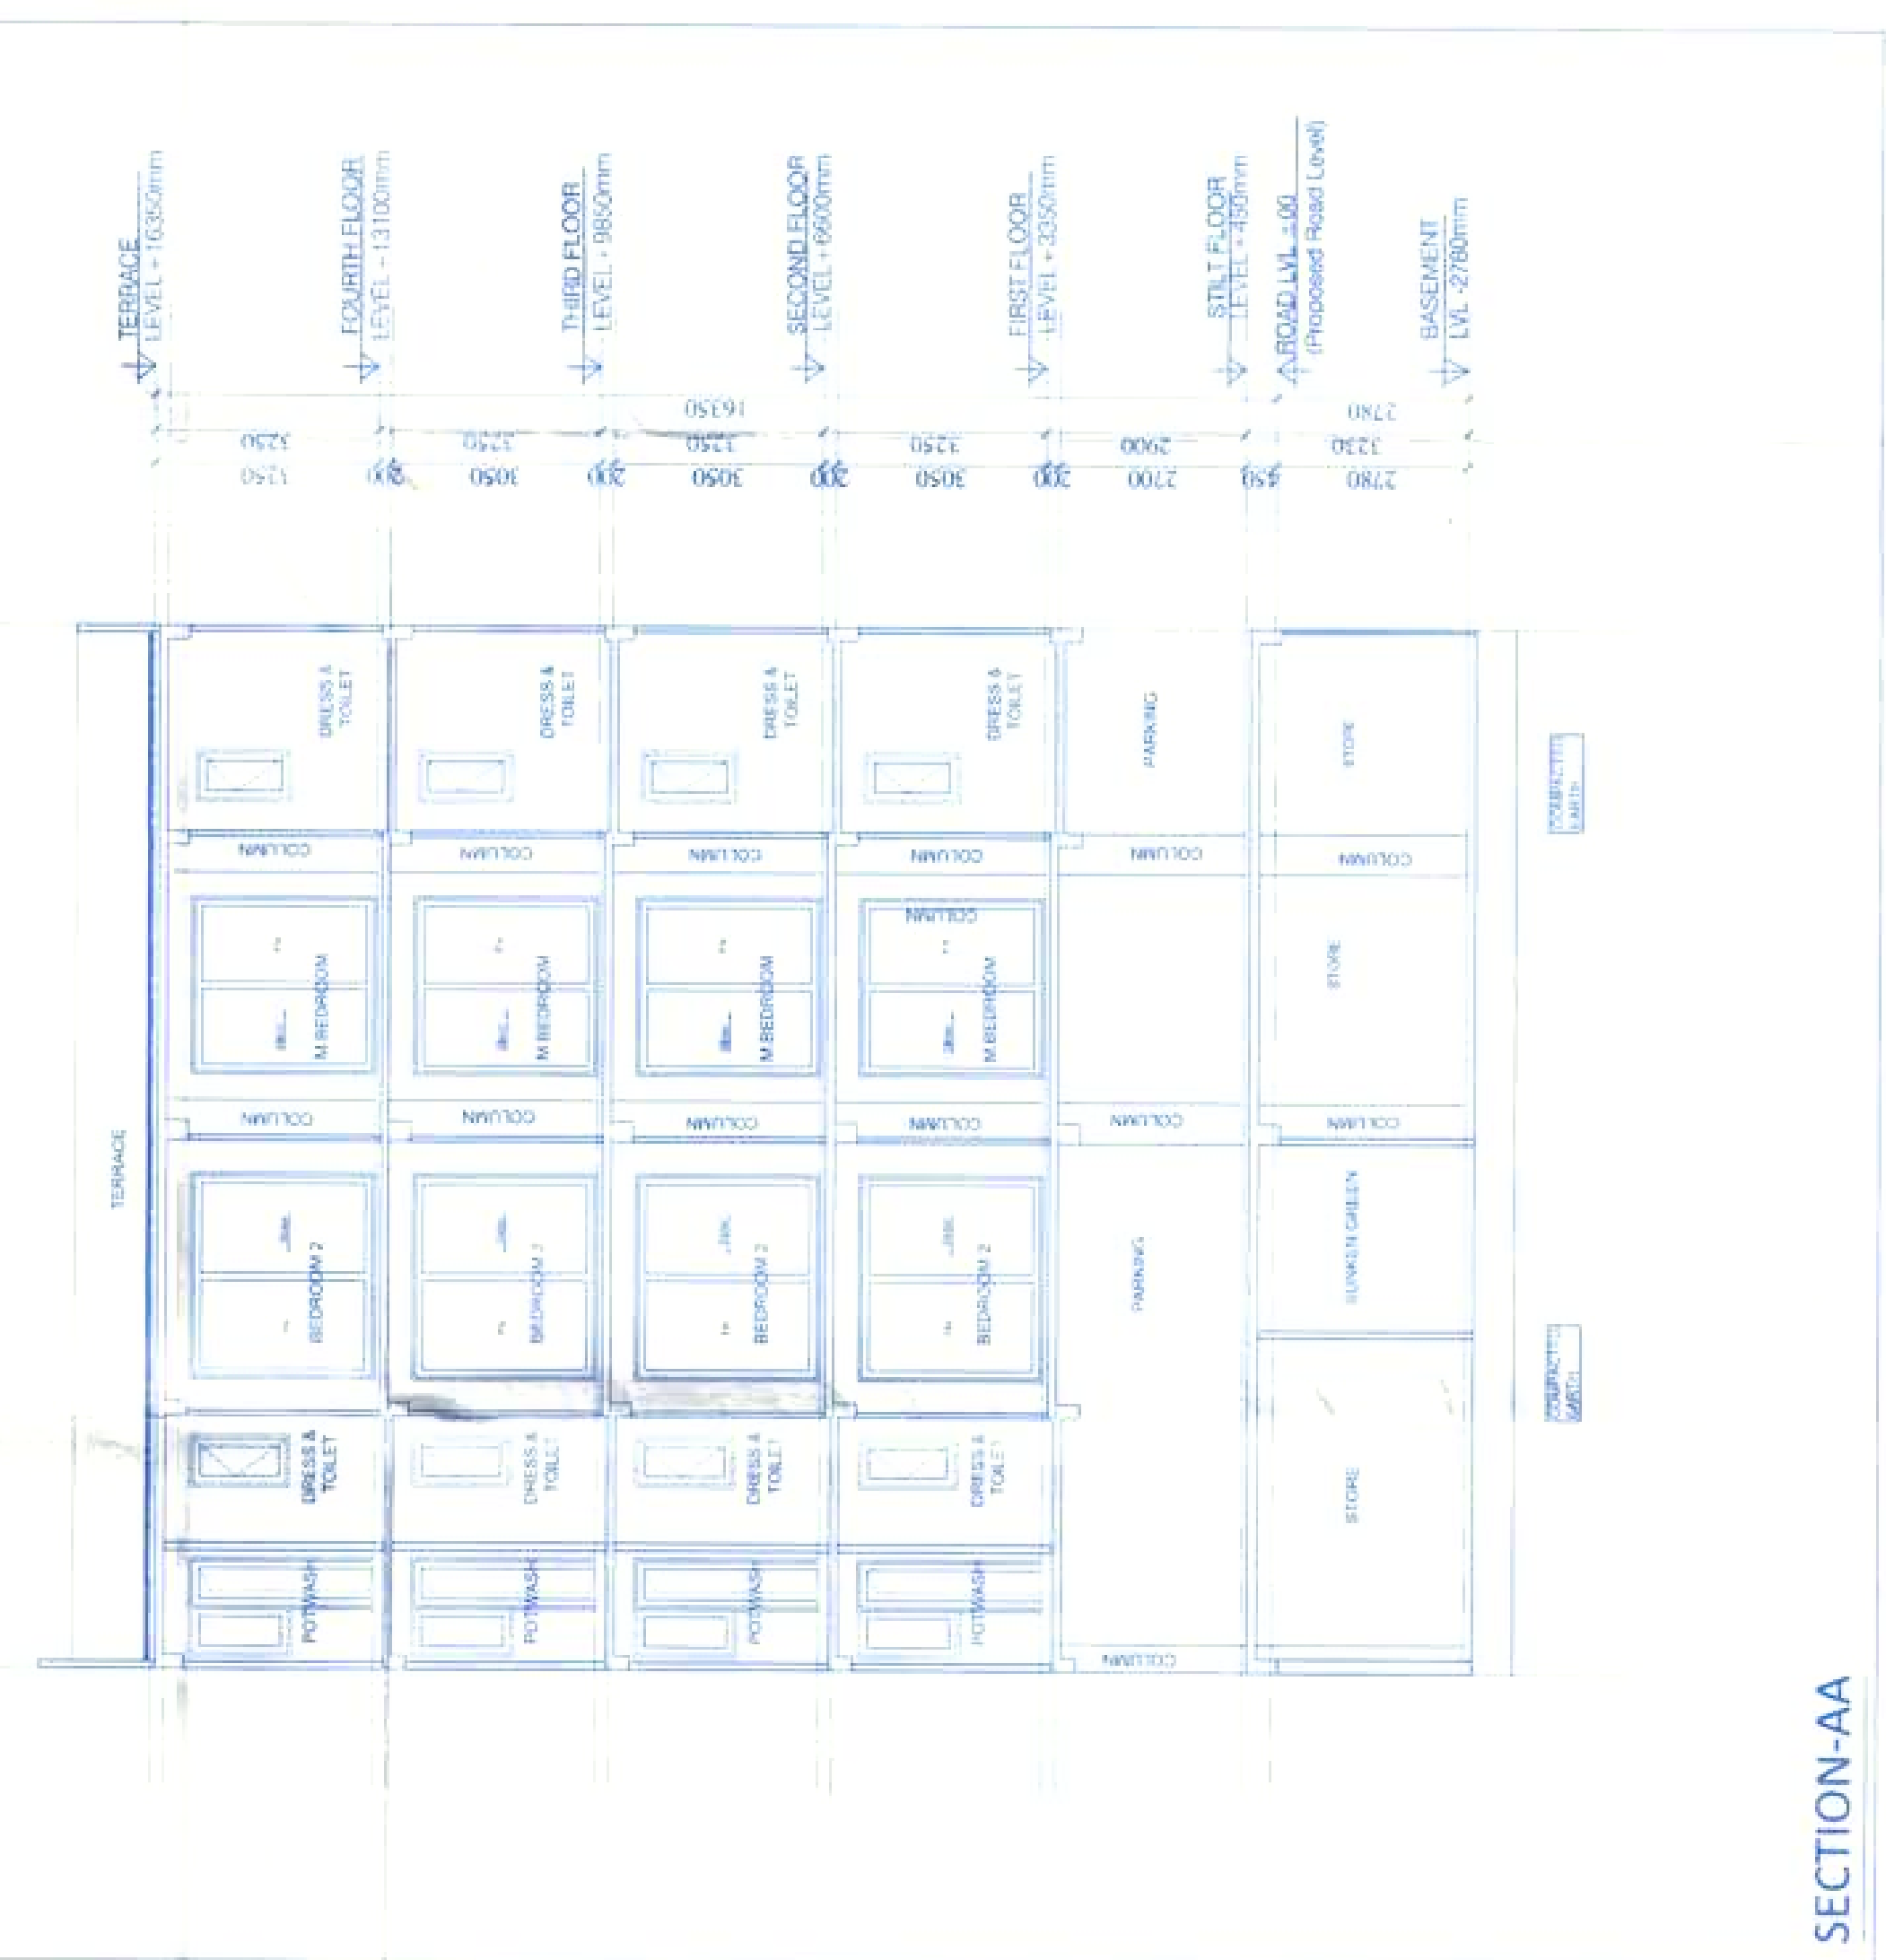


REAR ELEVATION

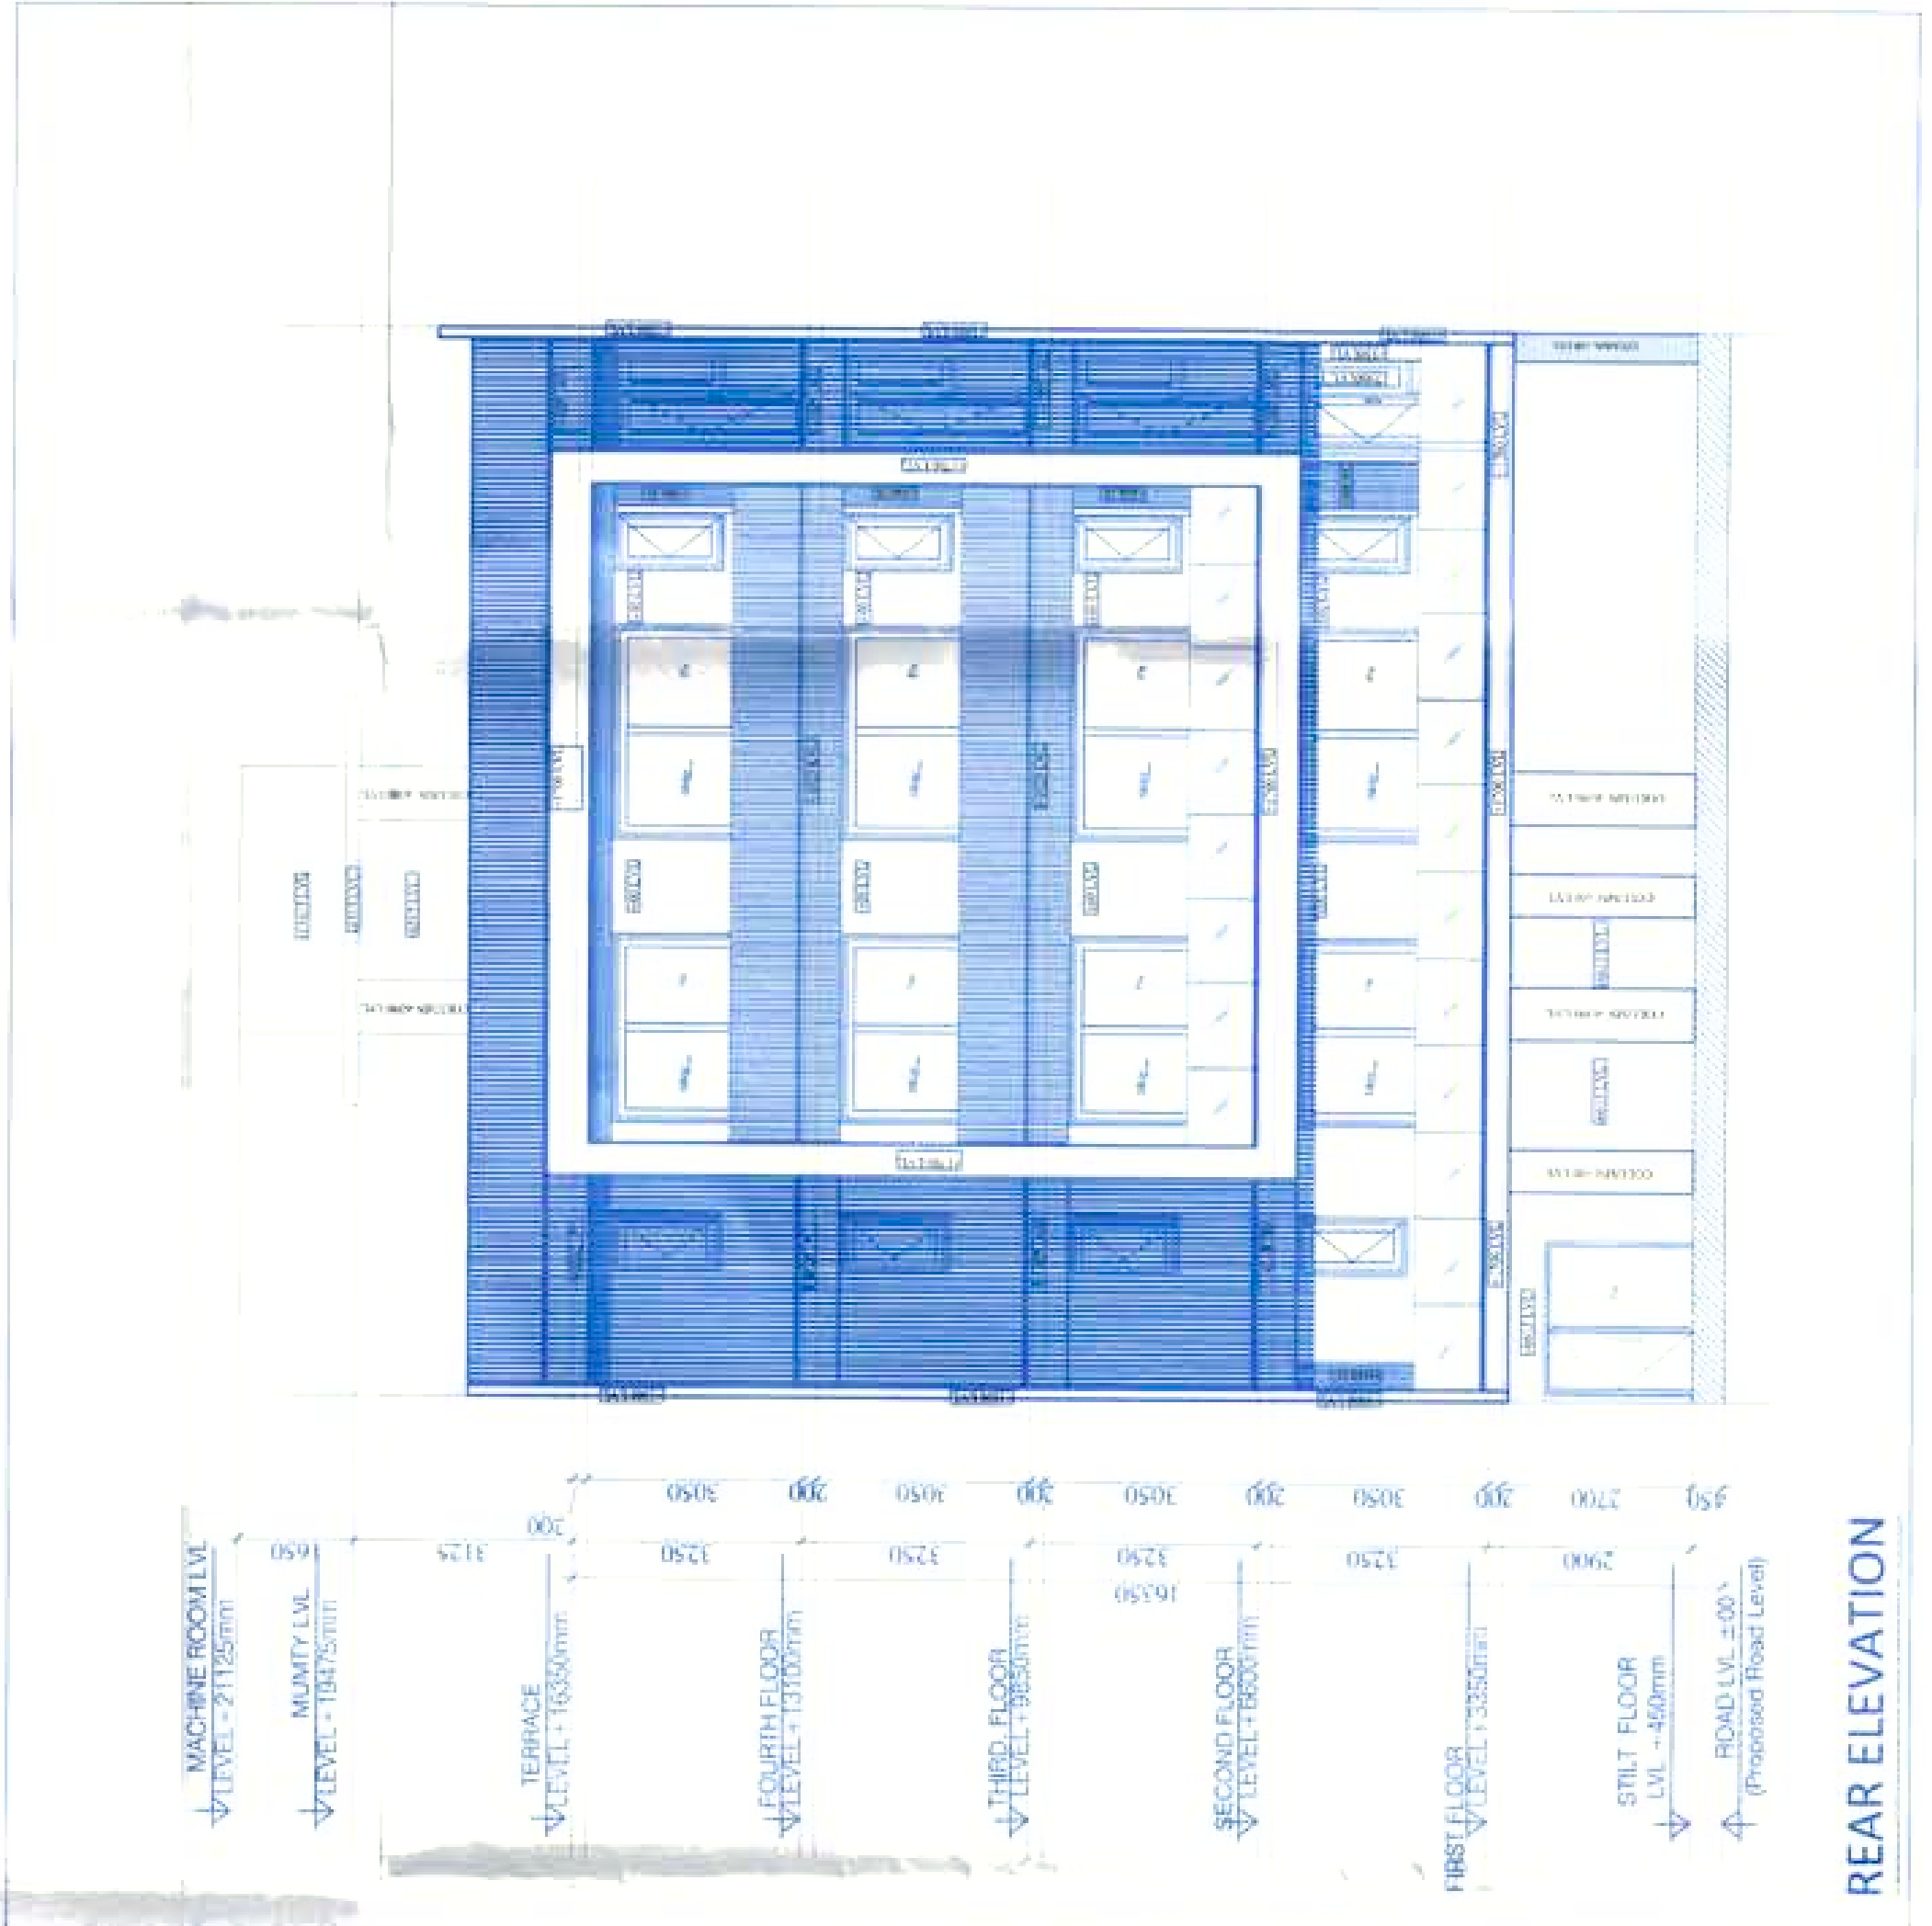


FRONT ELEVATION

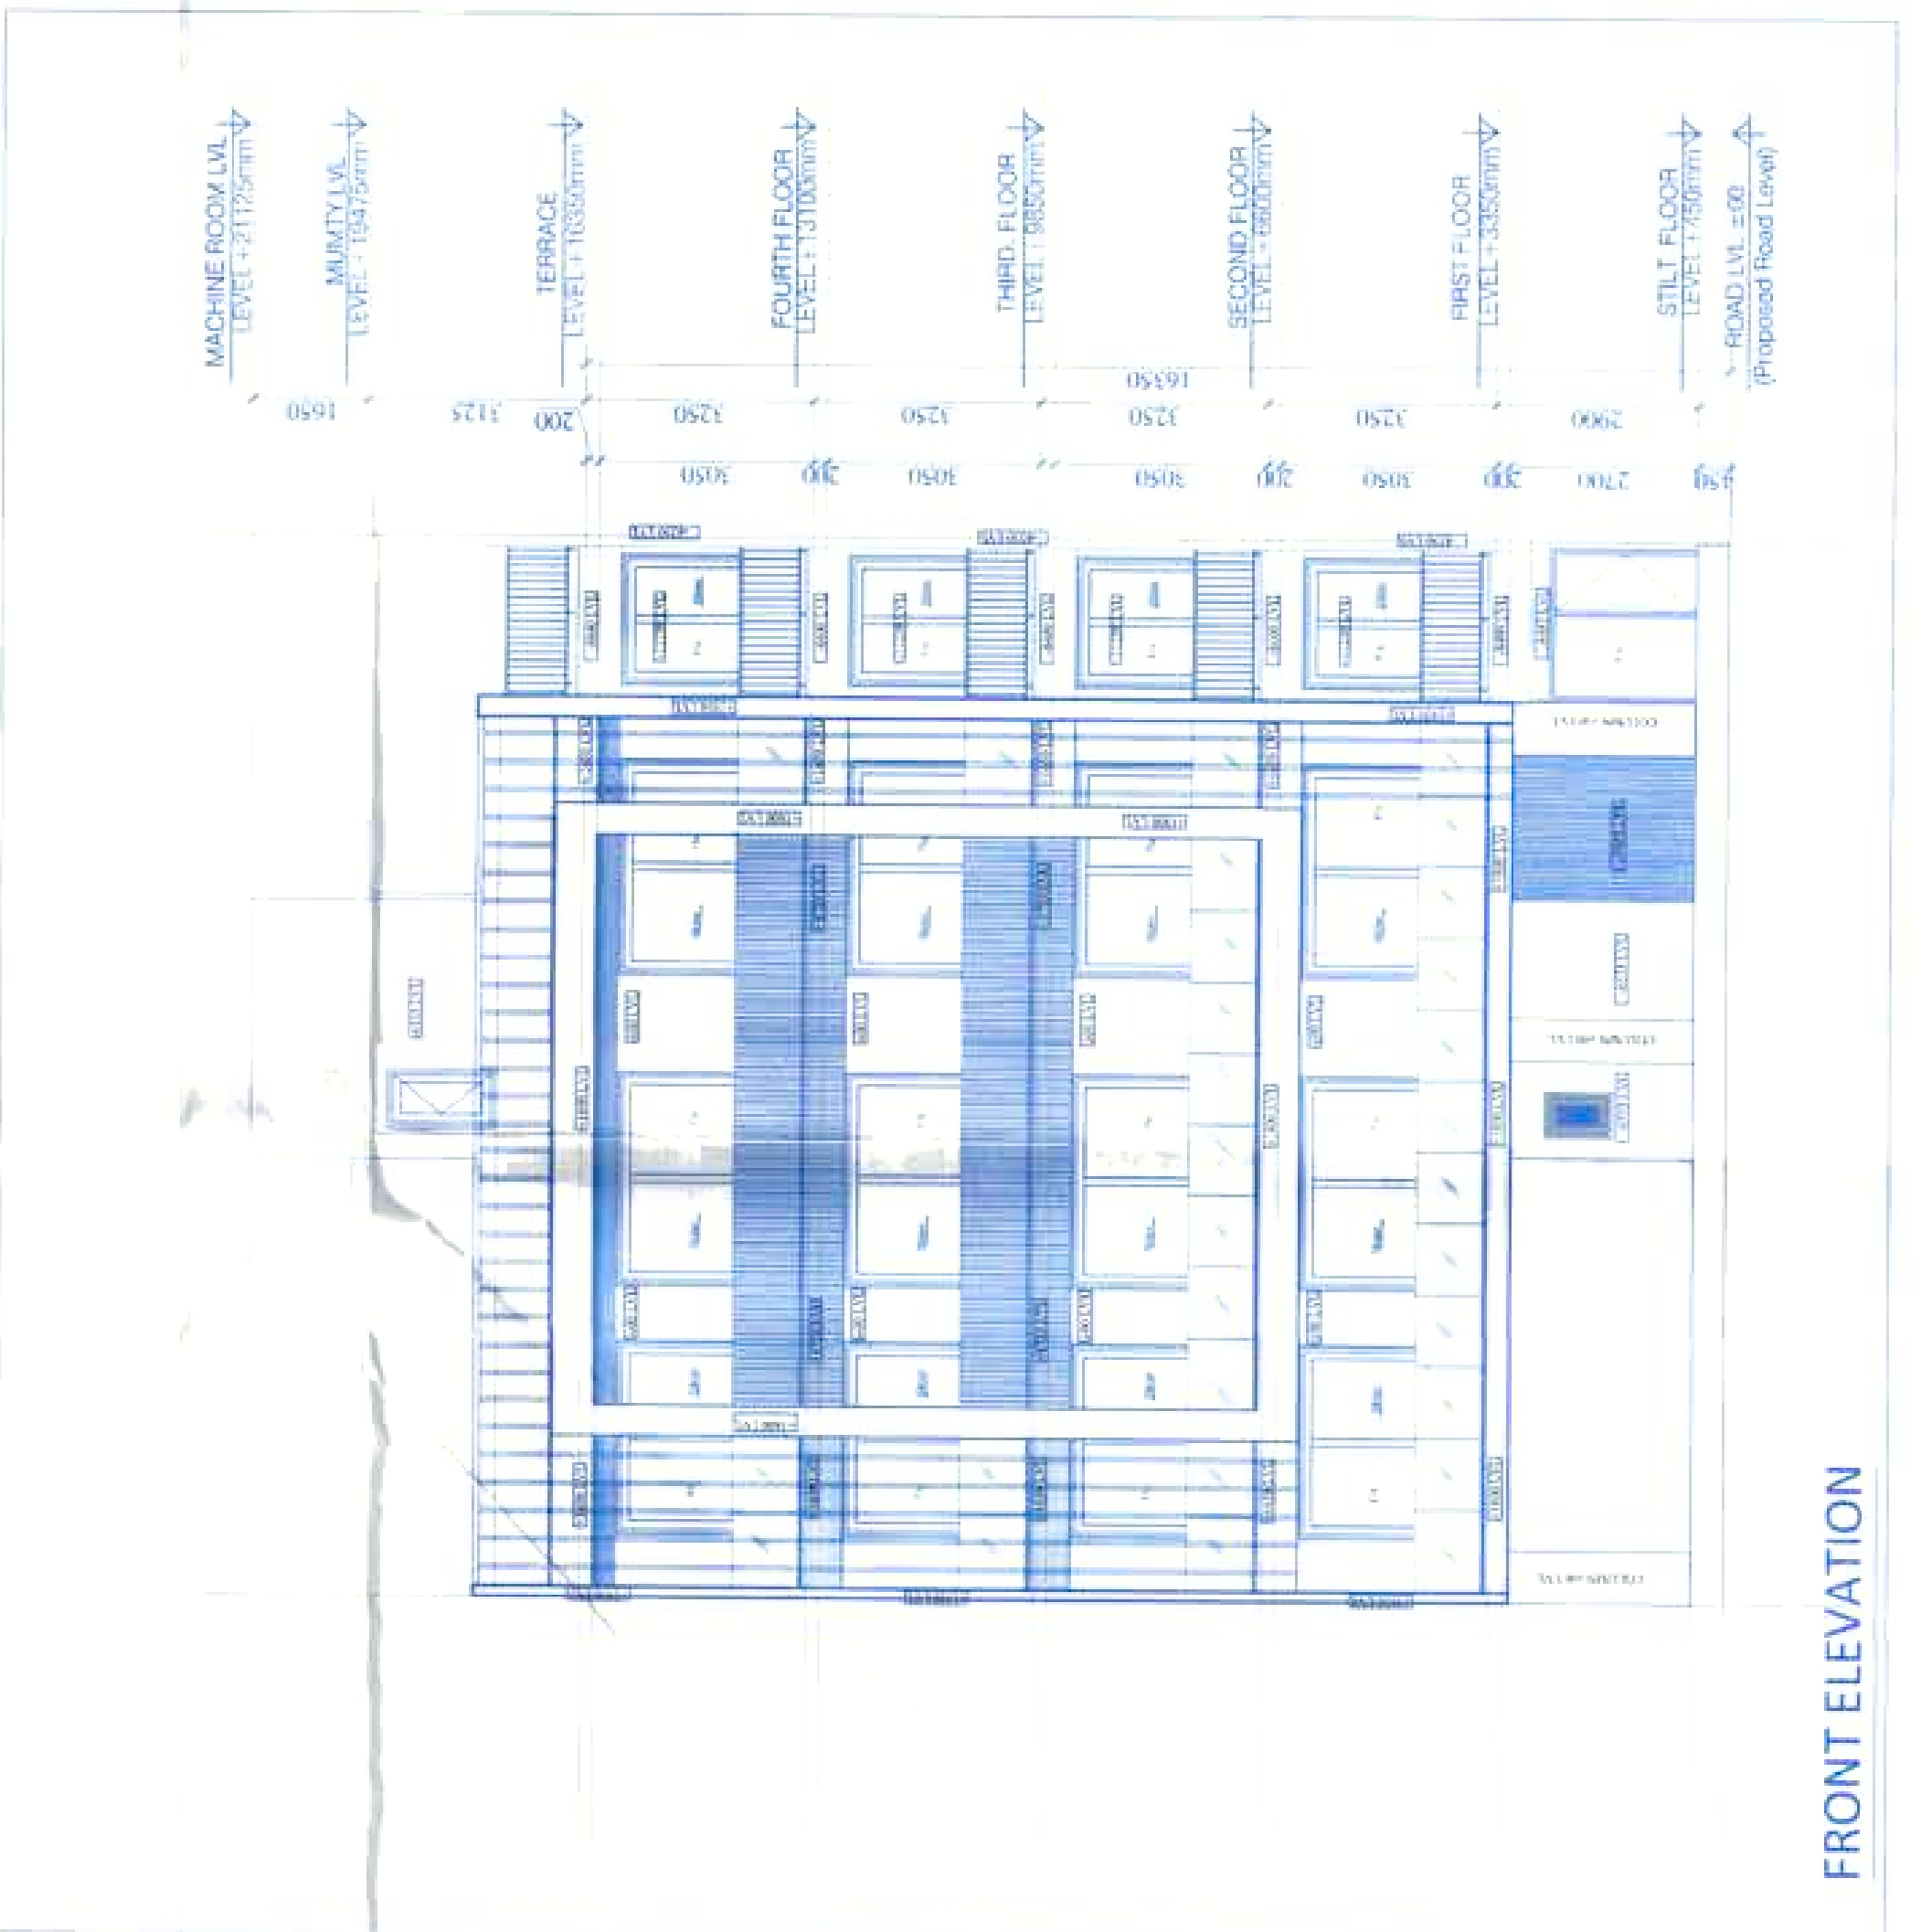


REAR ELEVATION

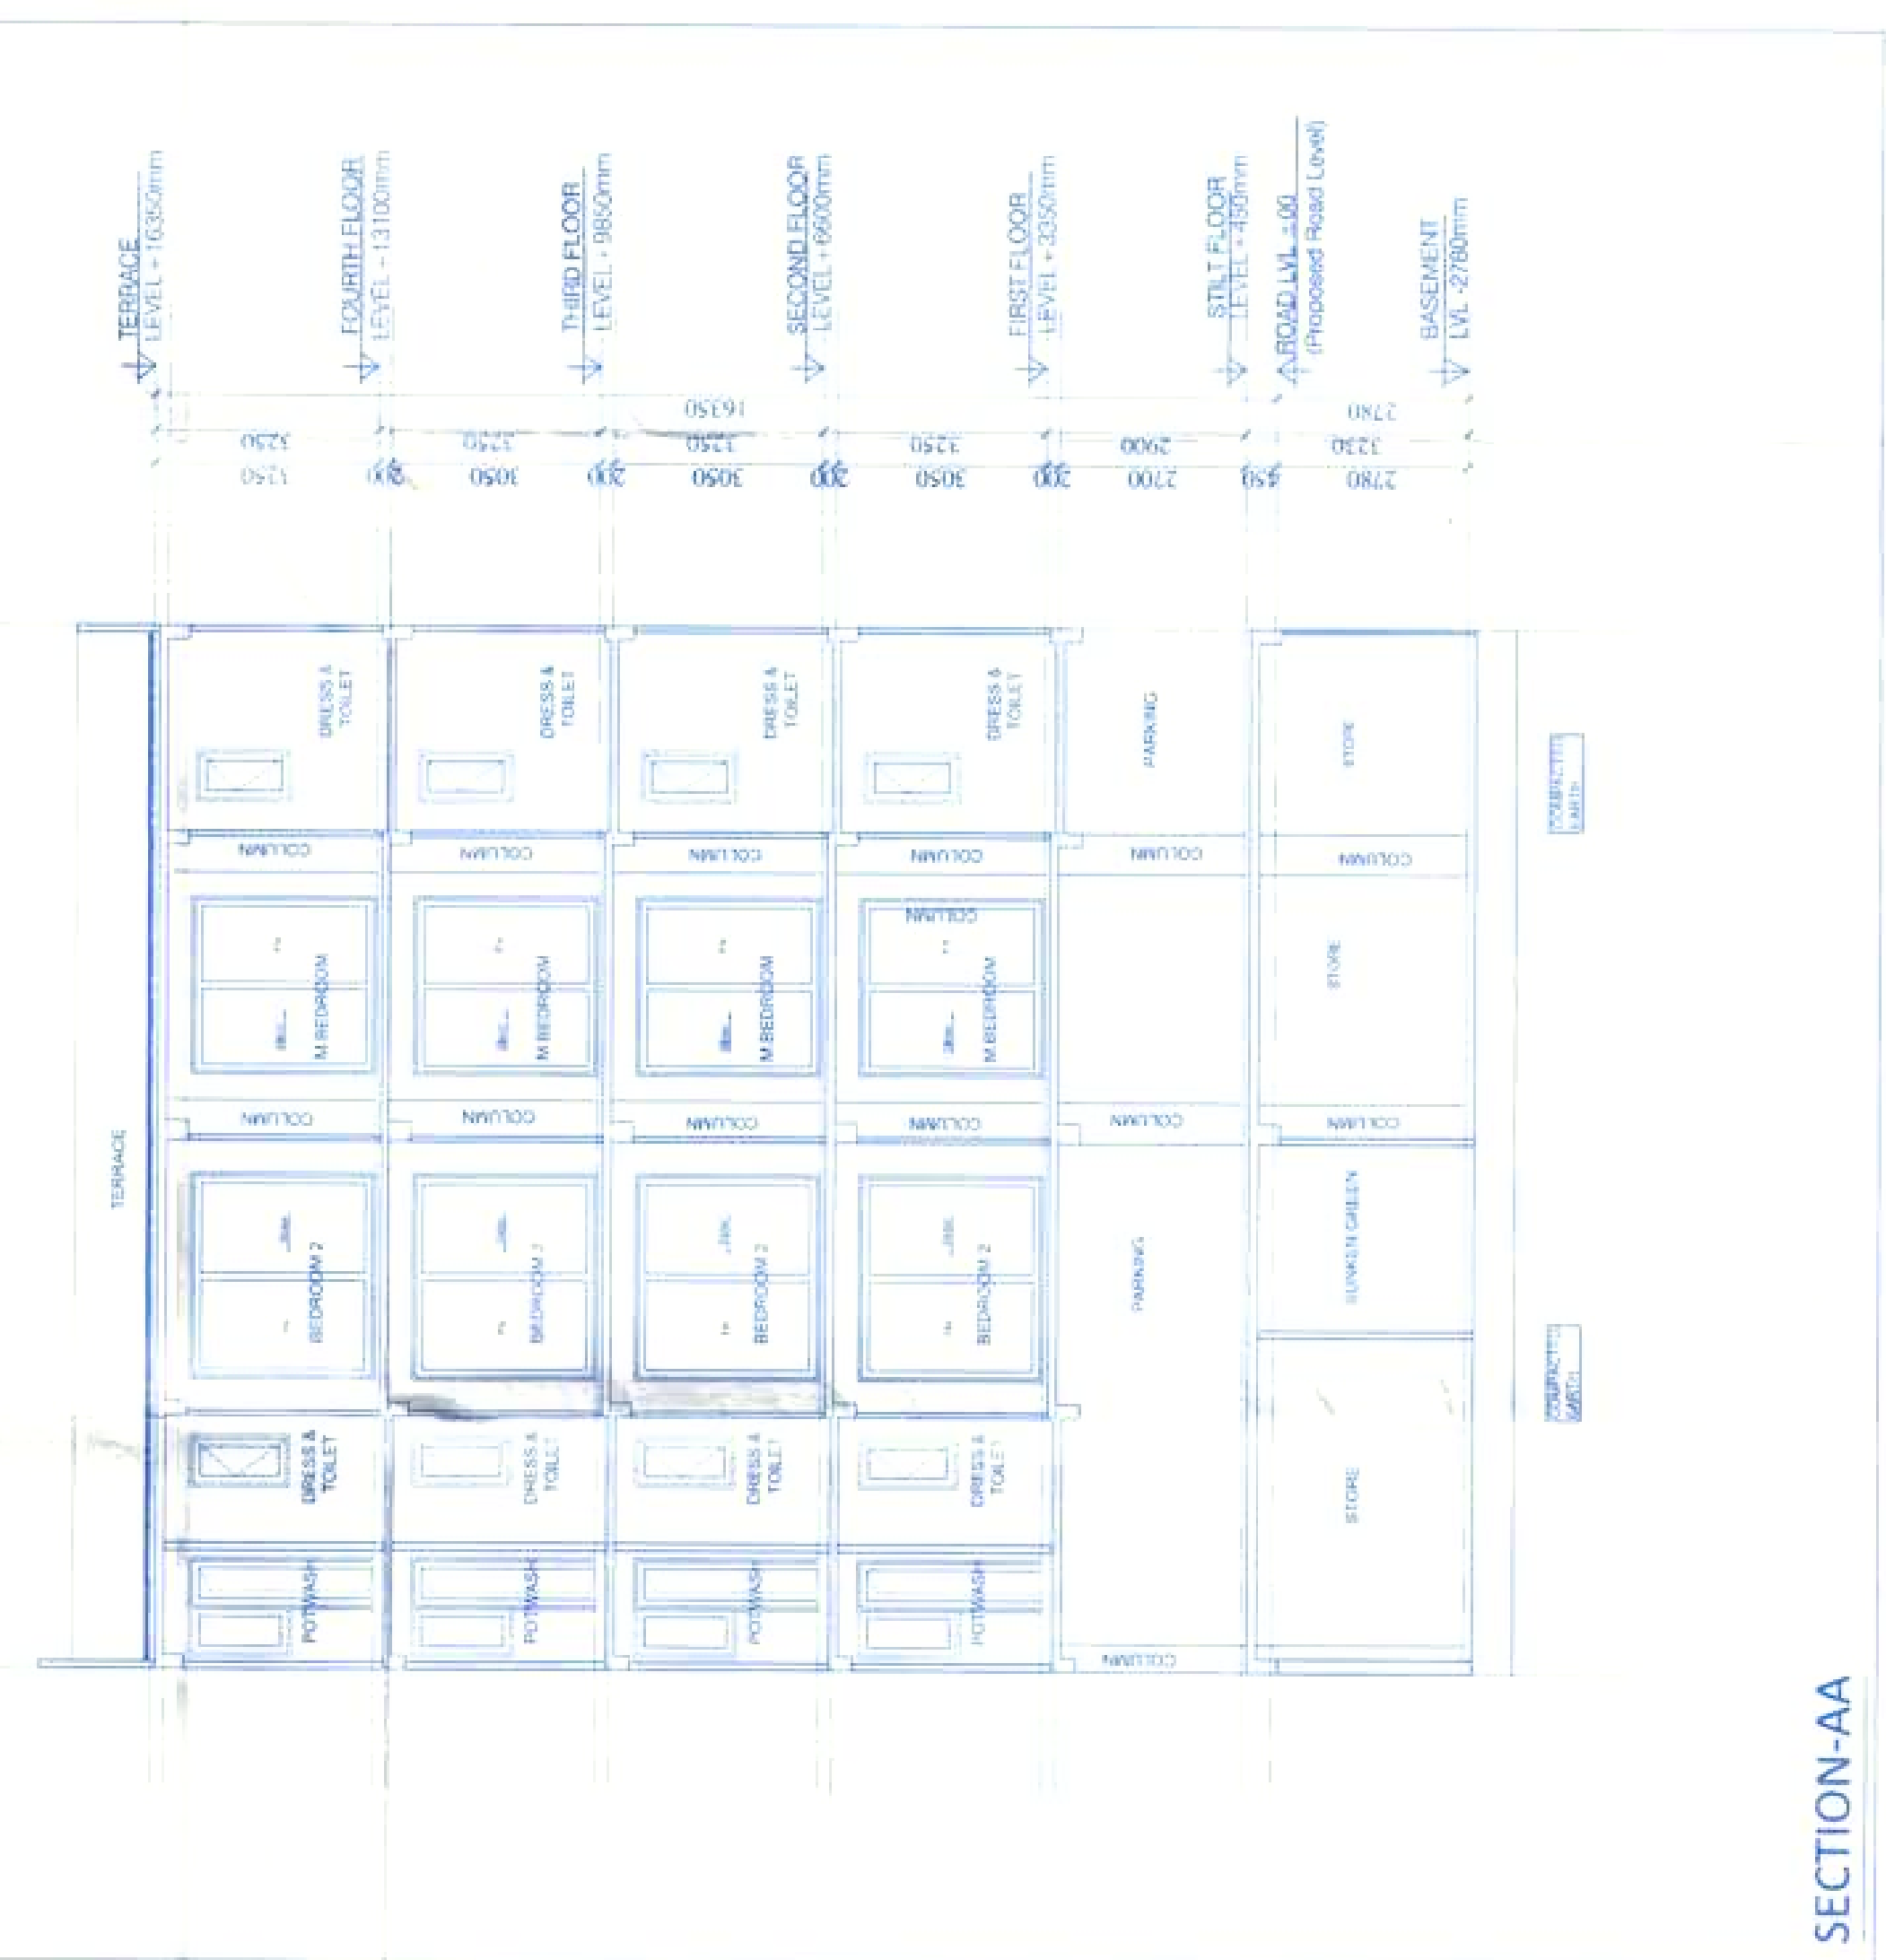


FRONT ELEVATION

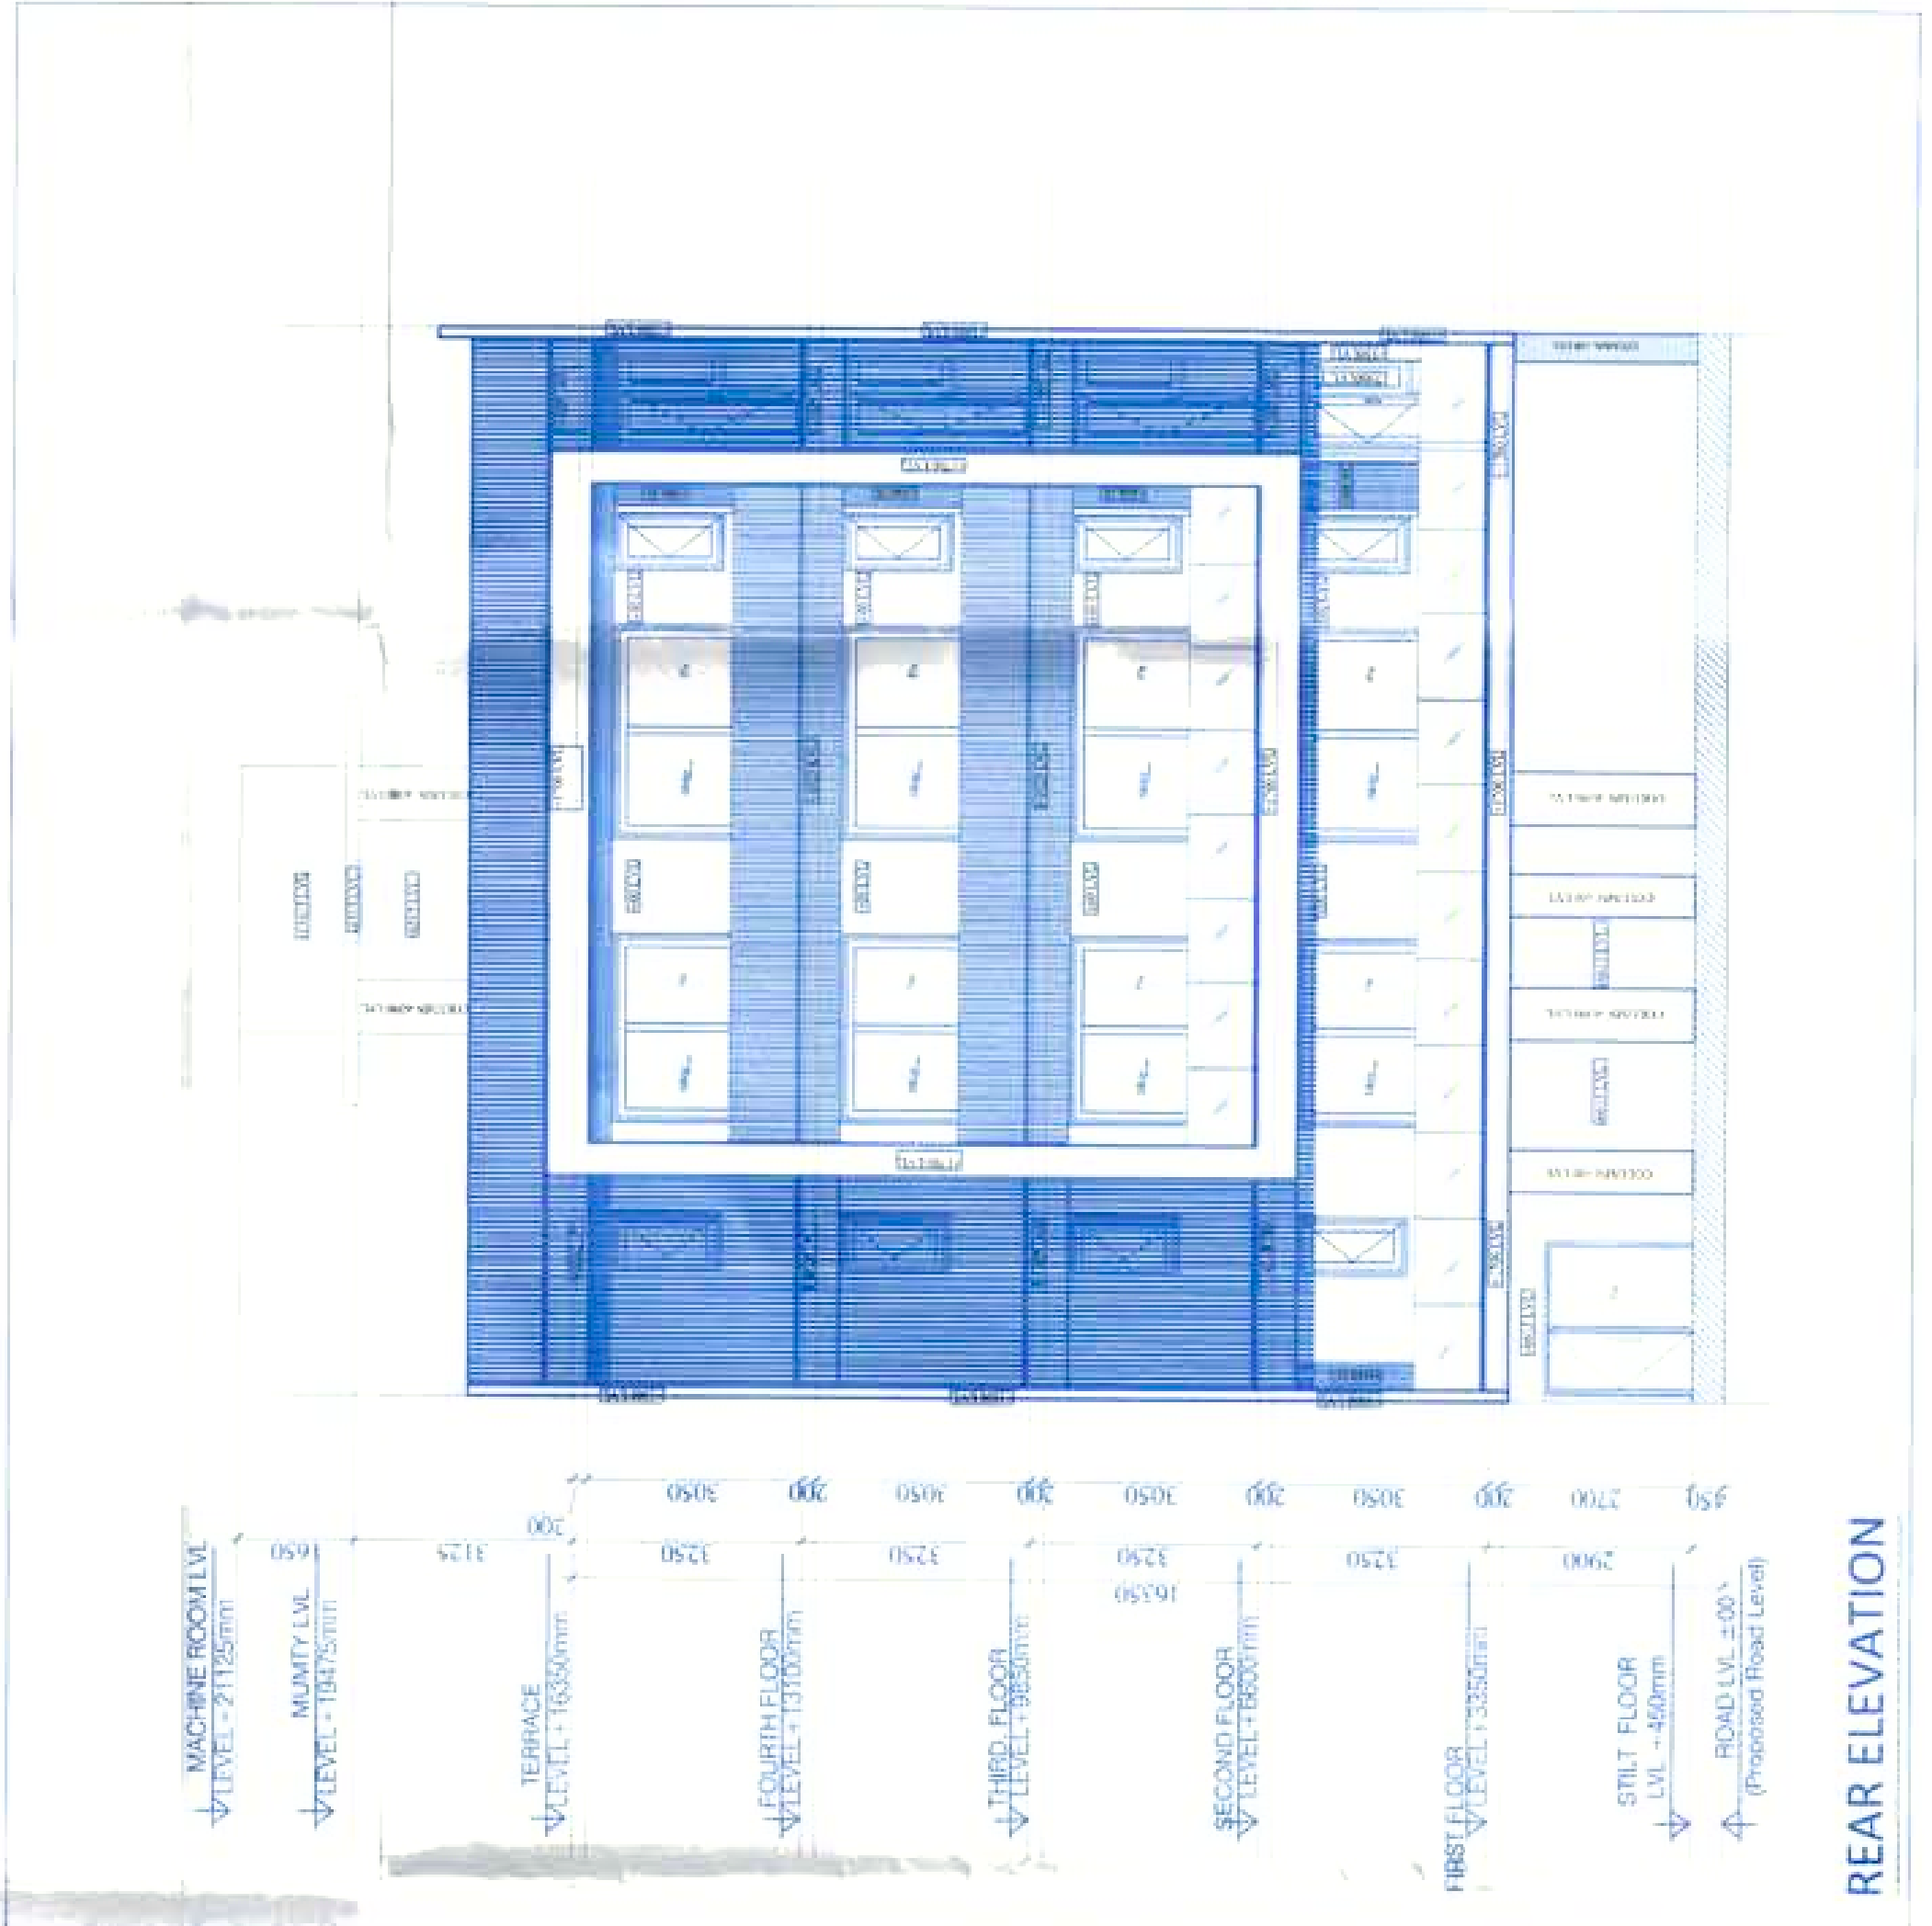


REAR ELEVATION

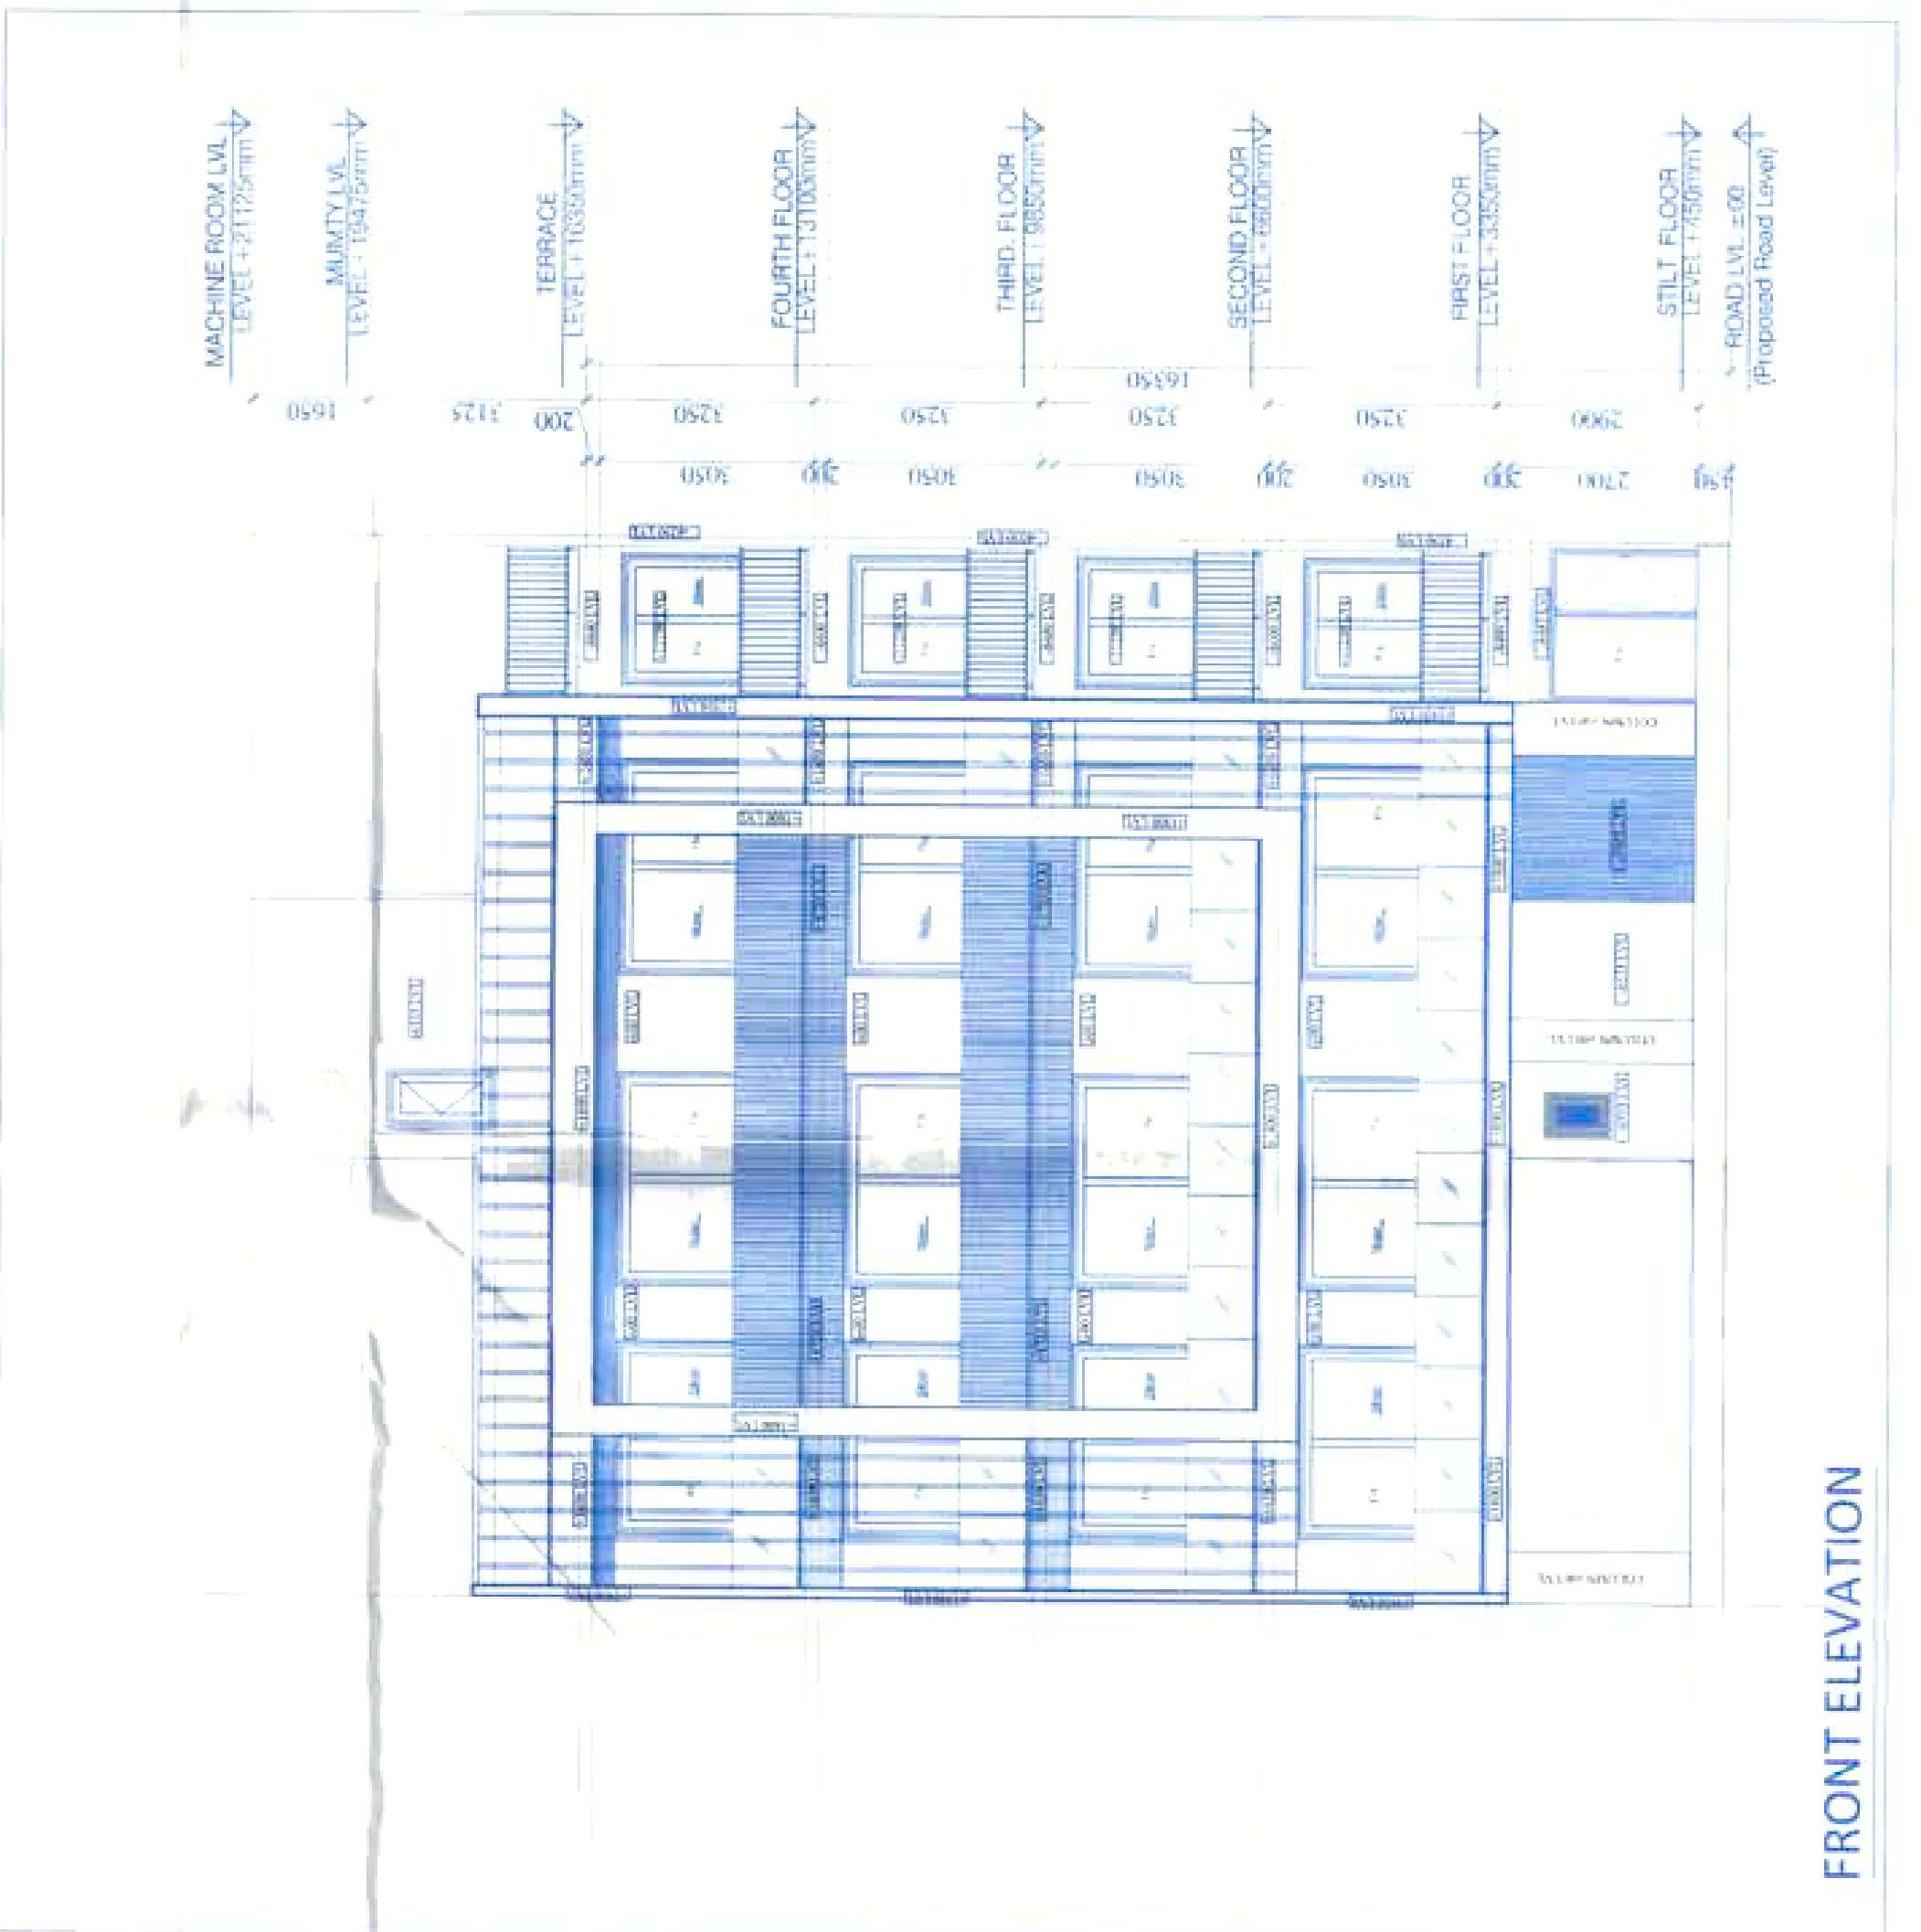


FRONT ELEVATION

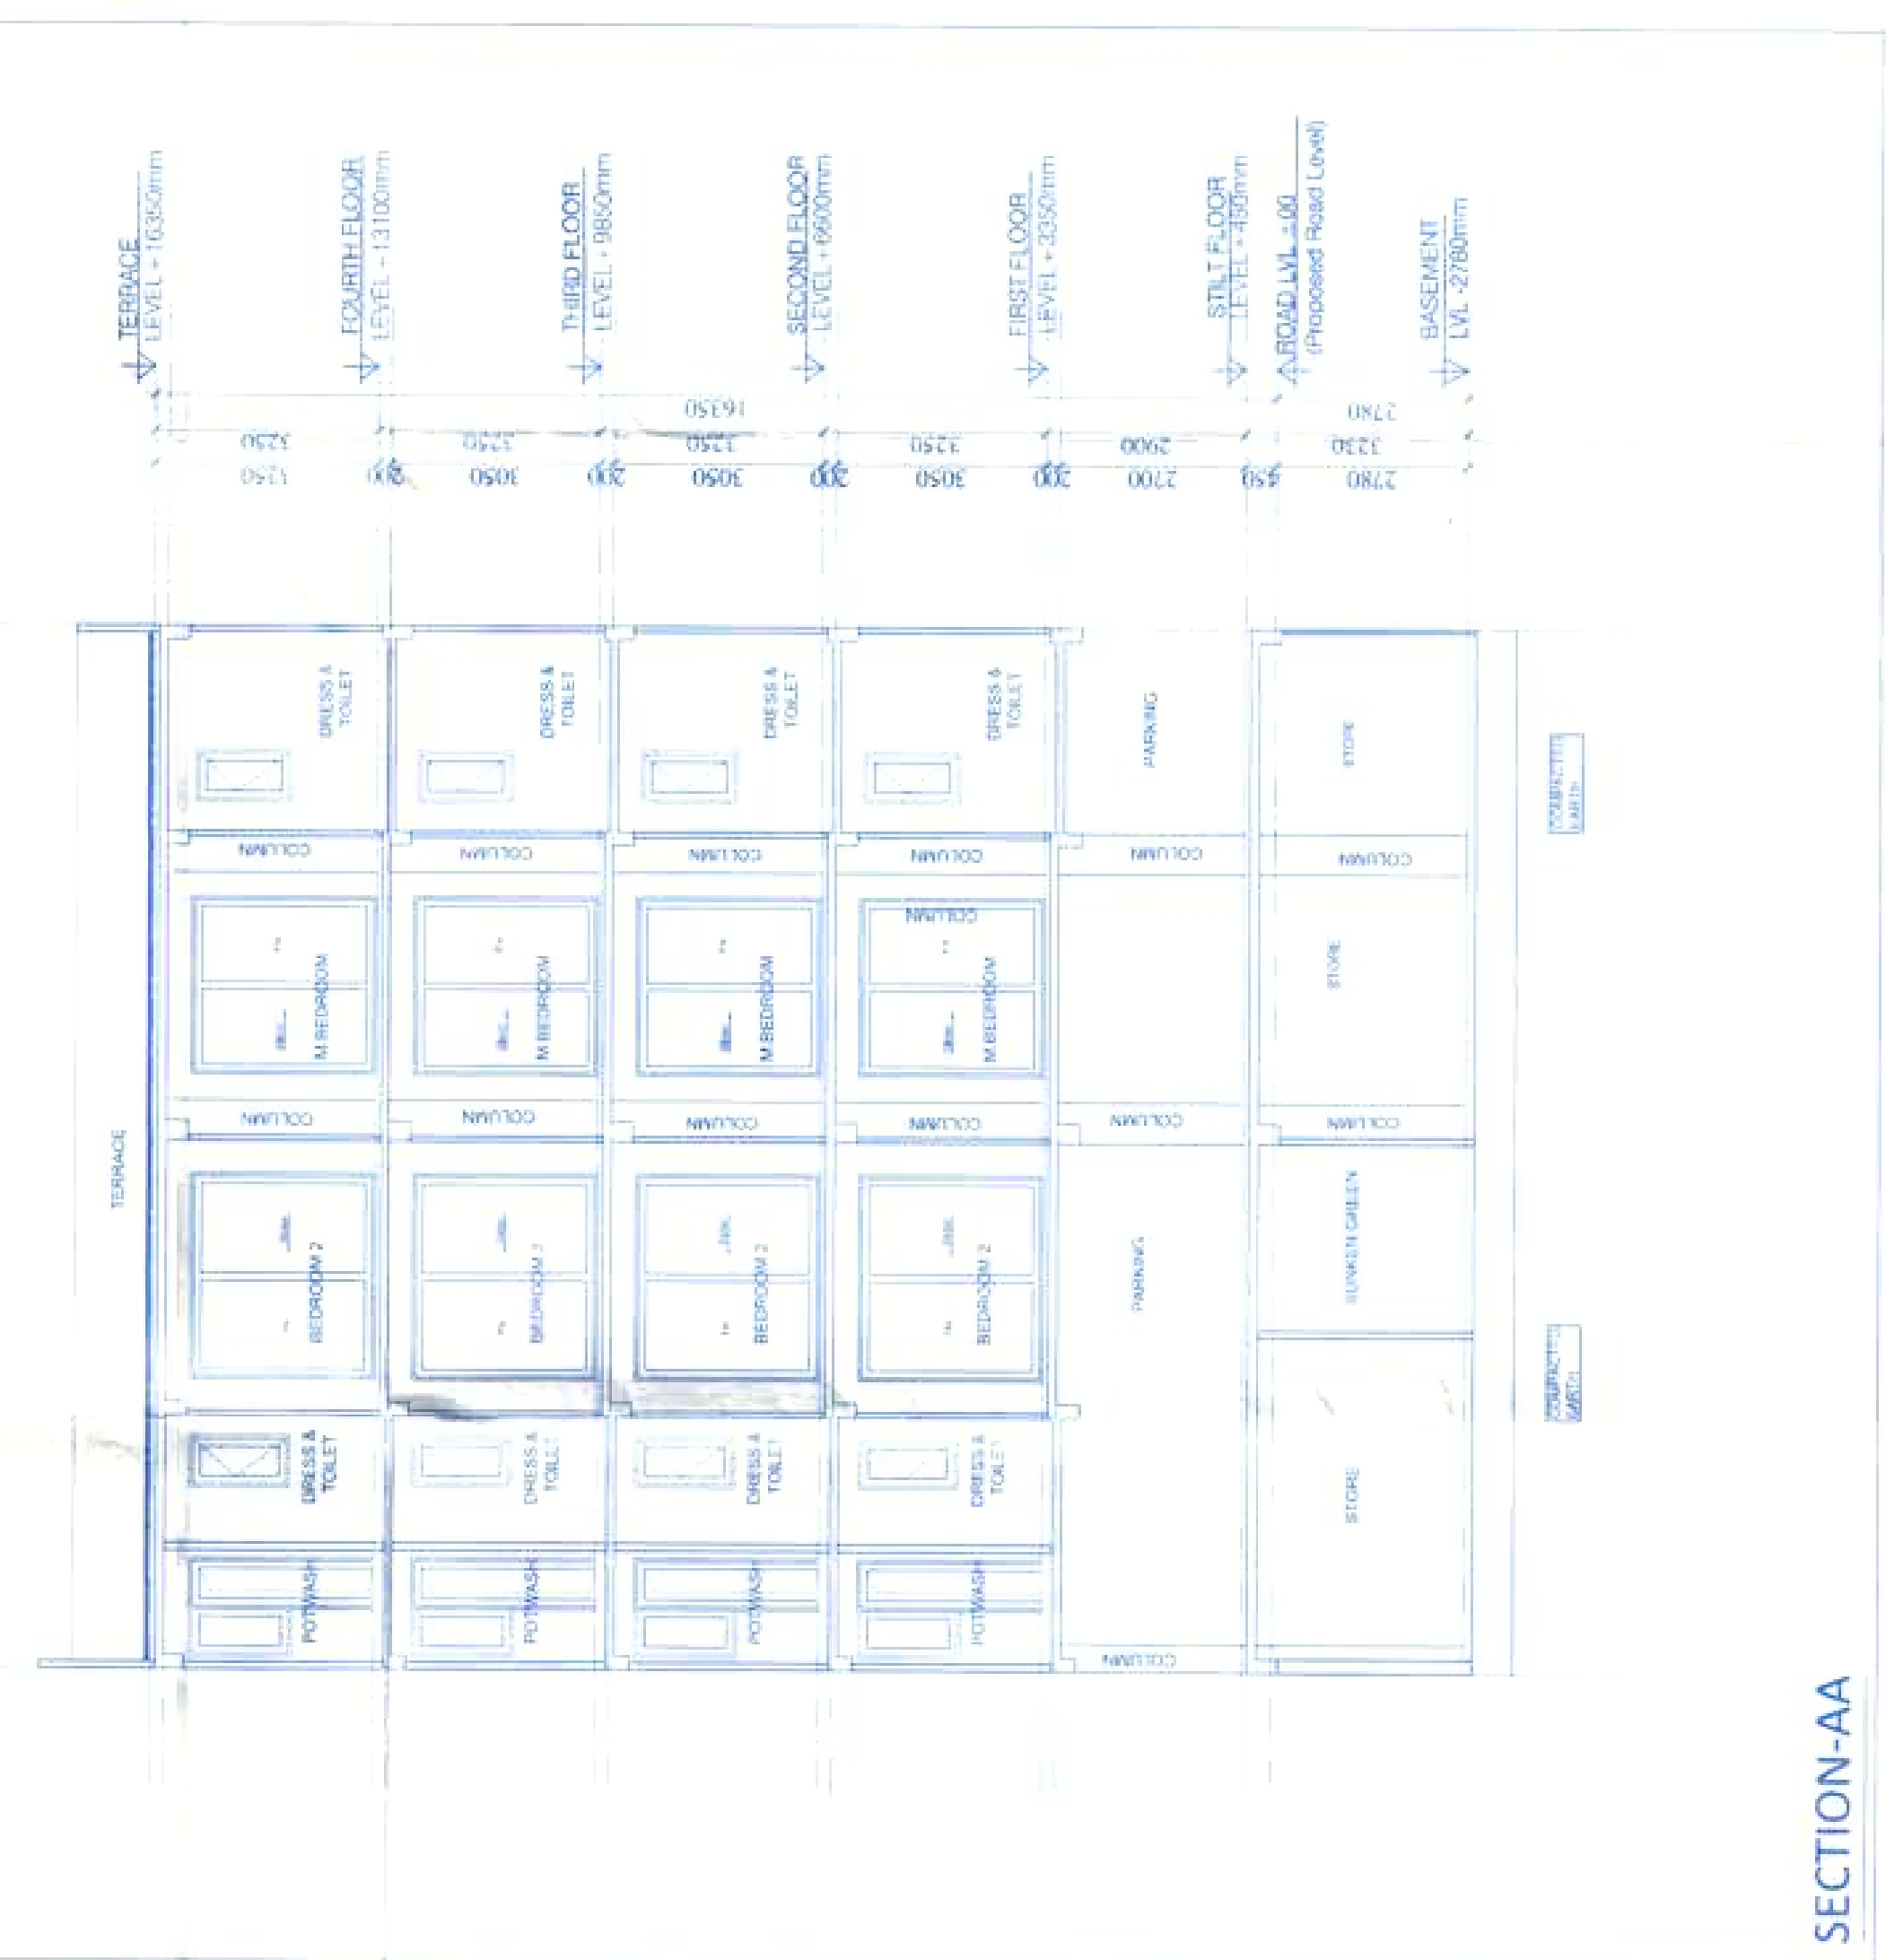


REAR ELEVATION

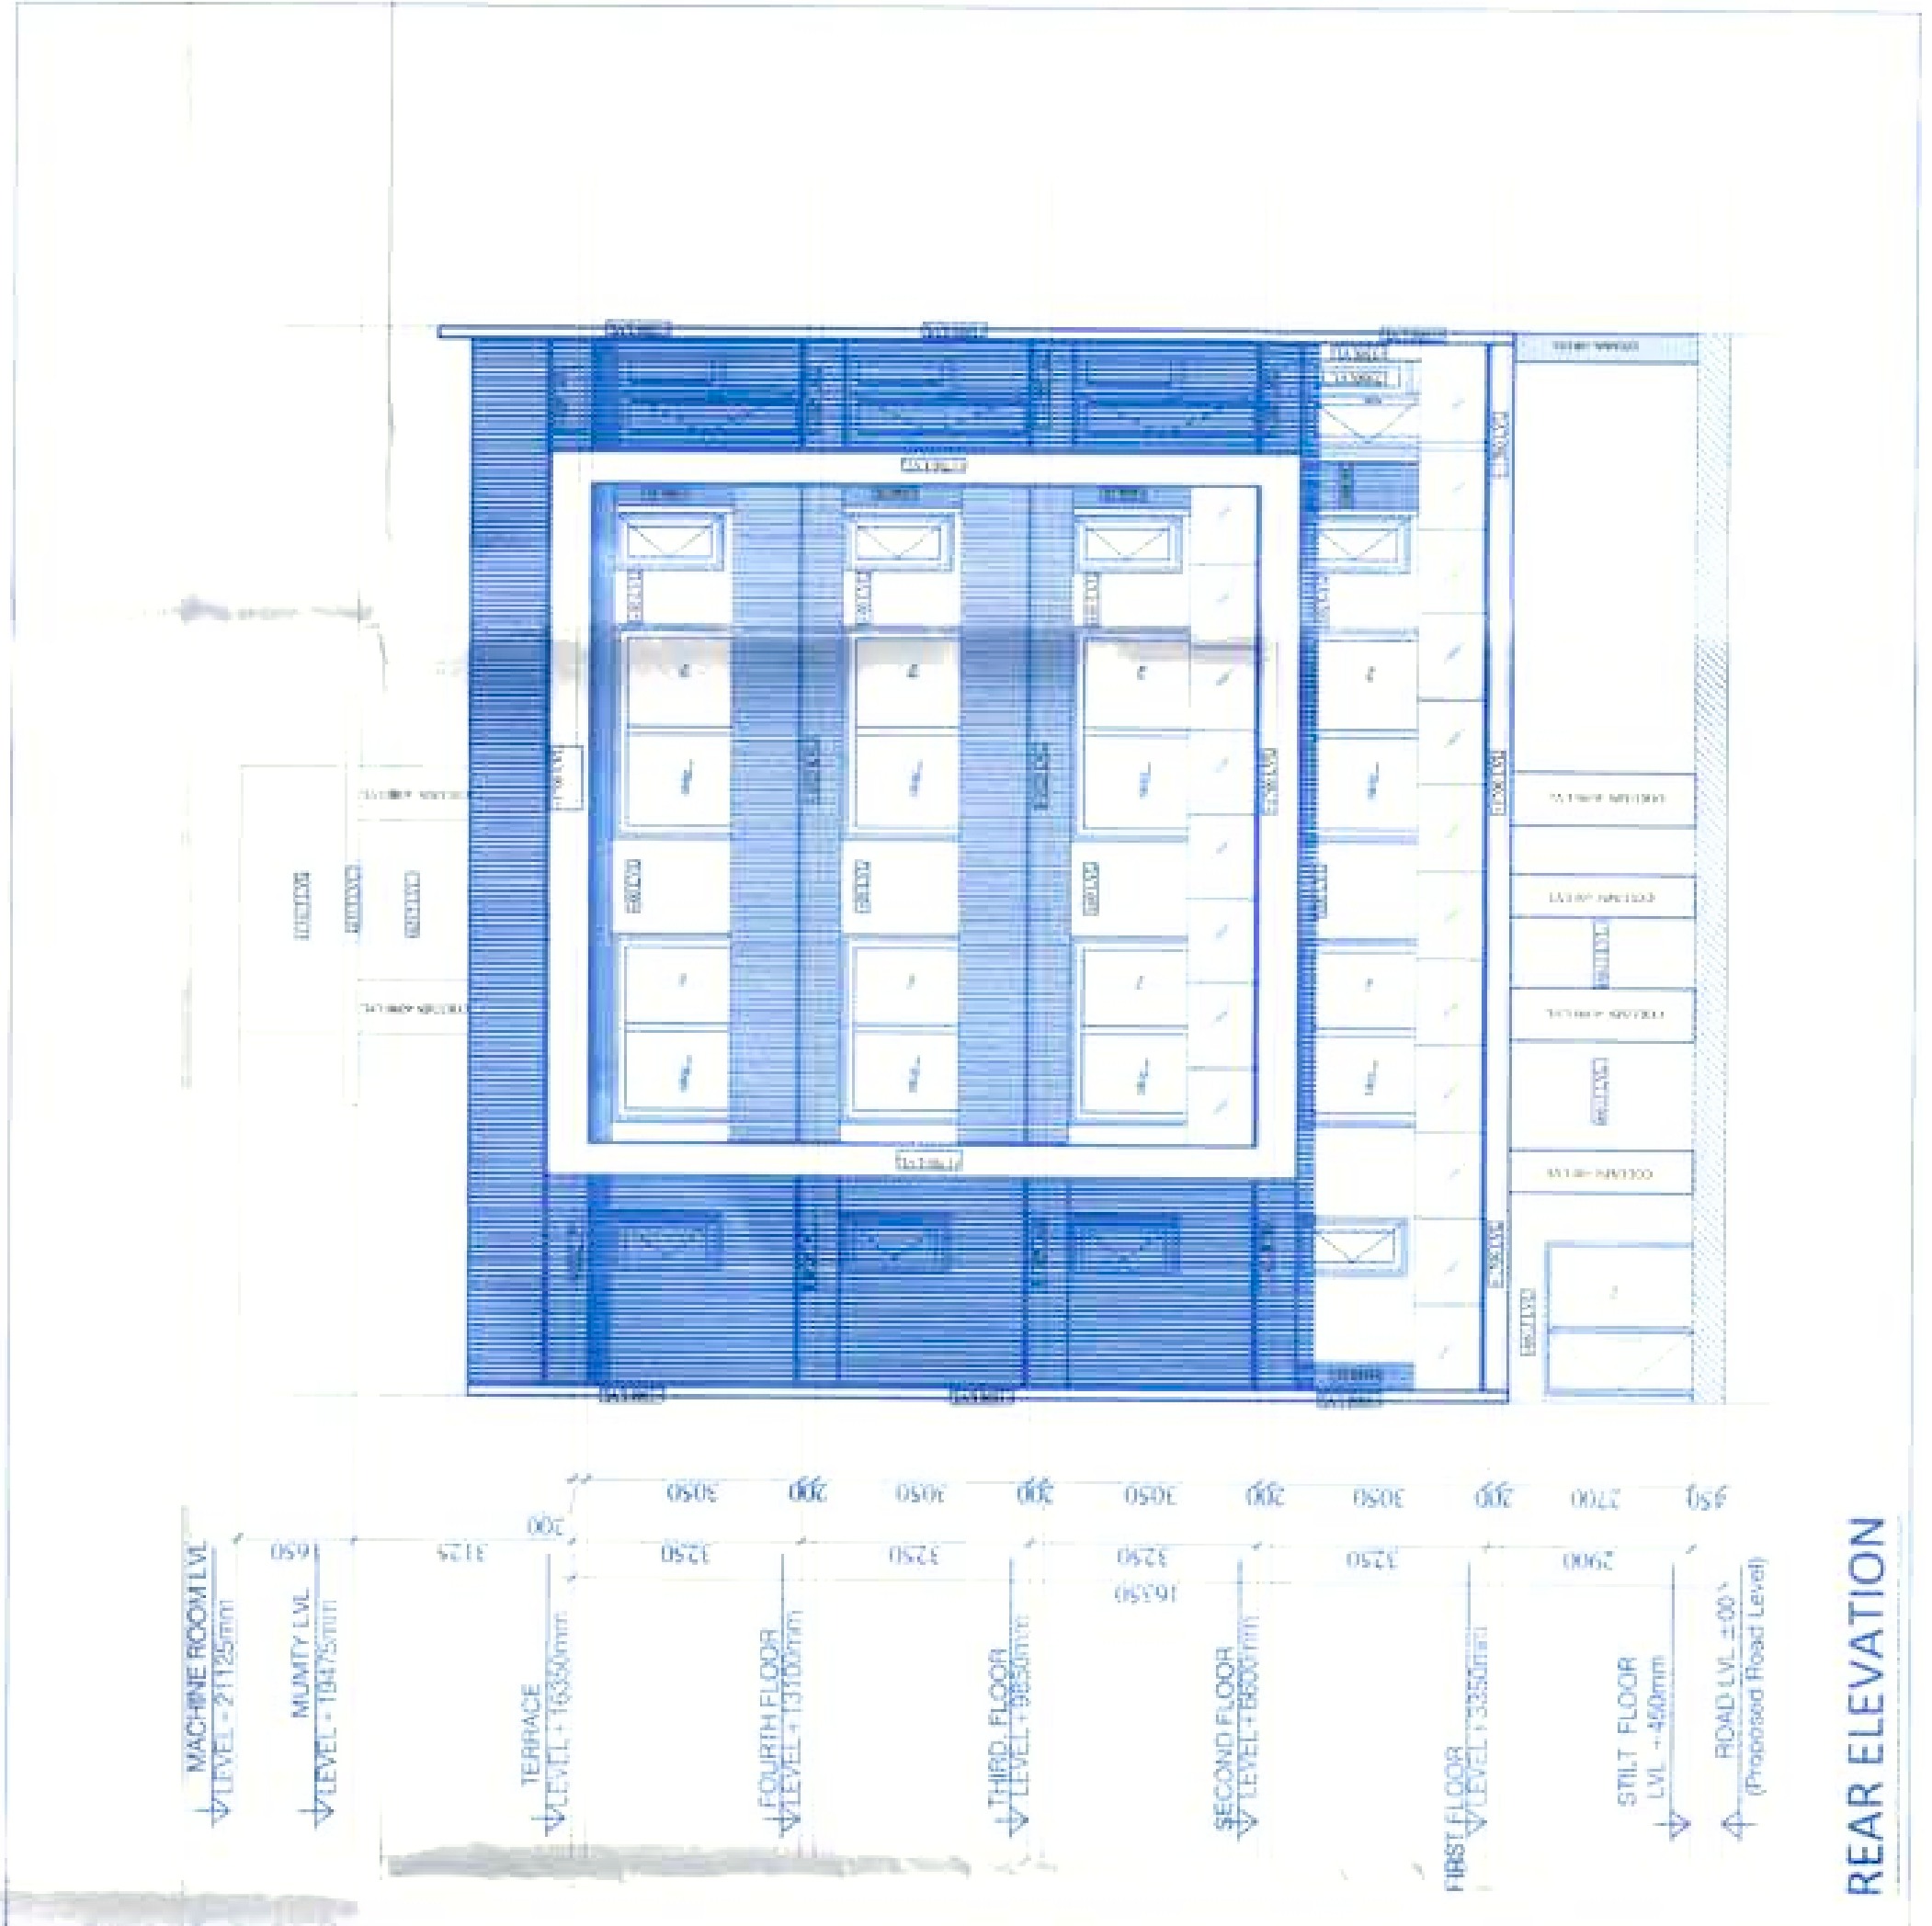


FRONT ELEVATION

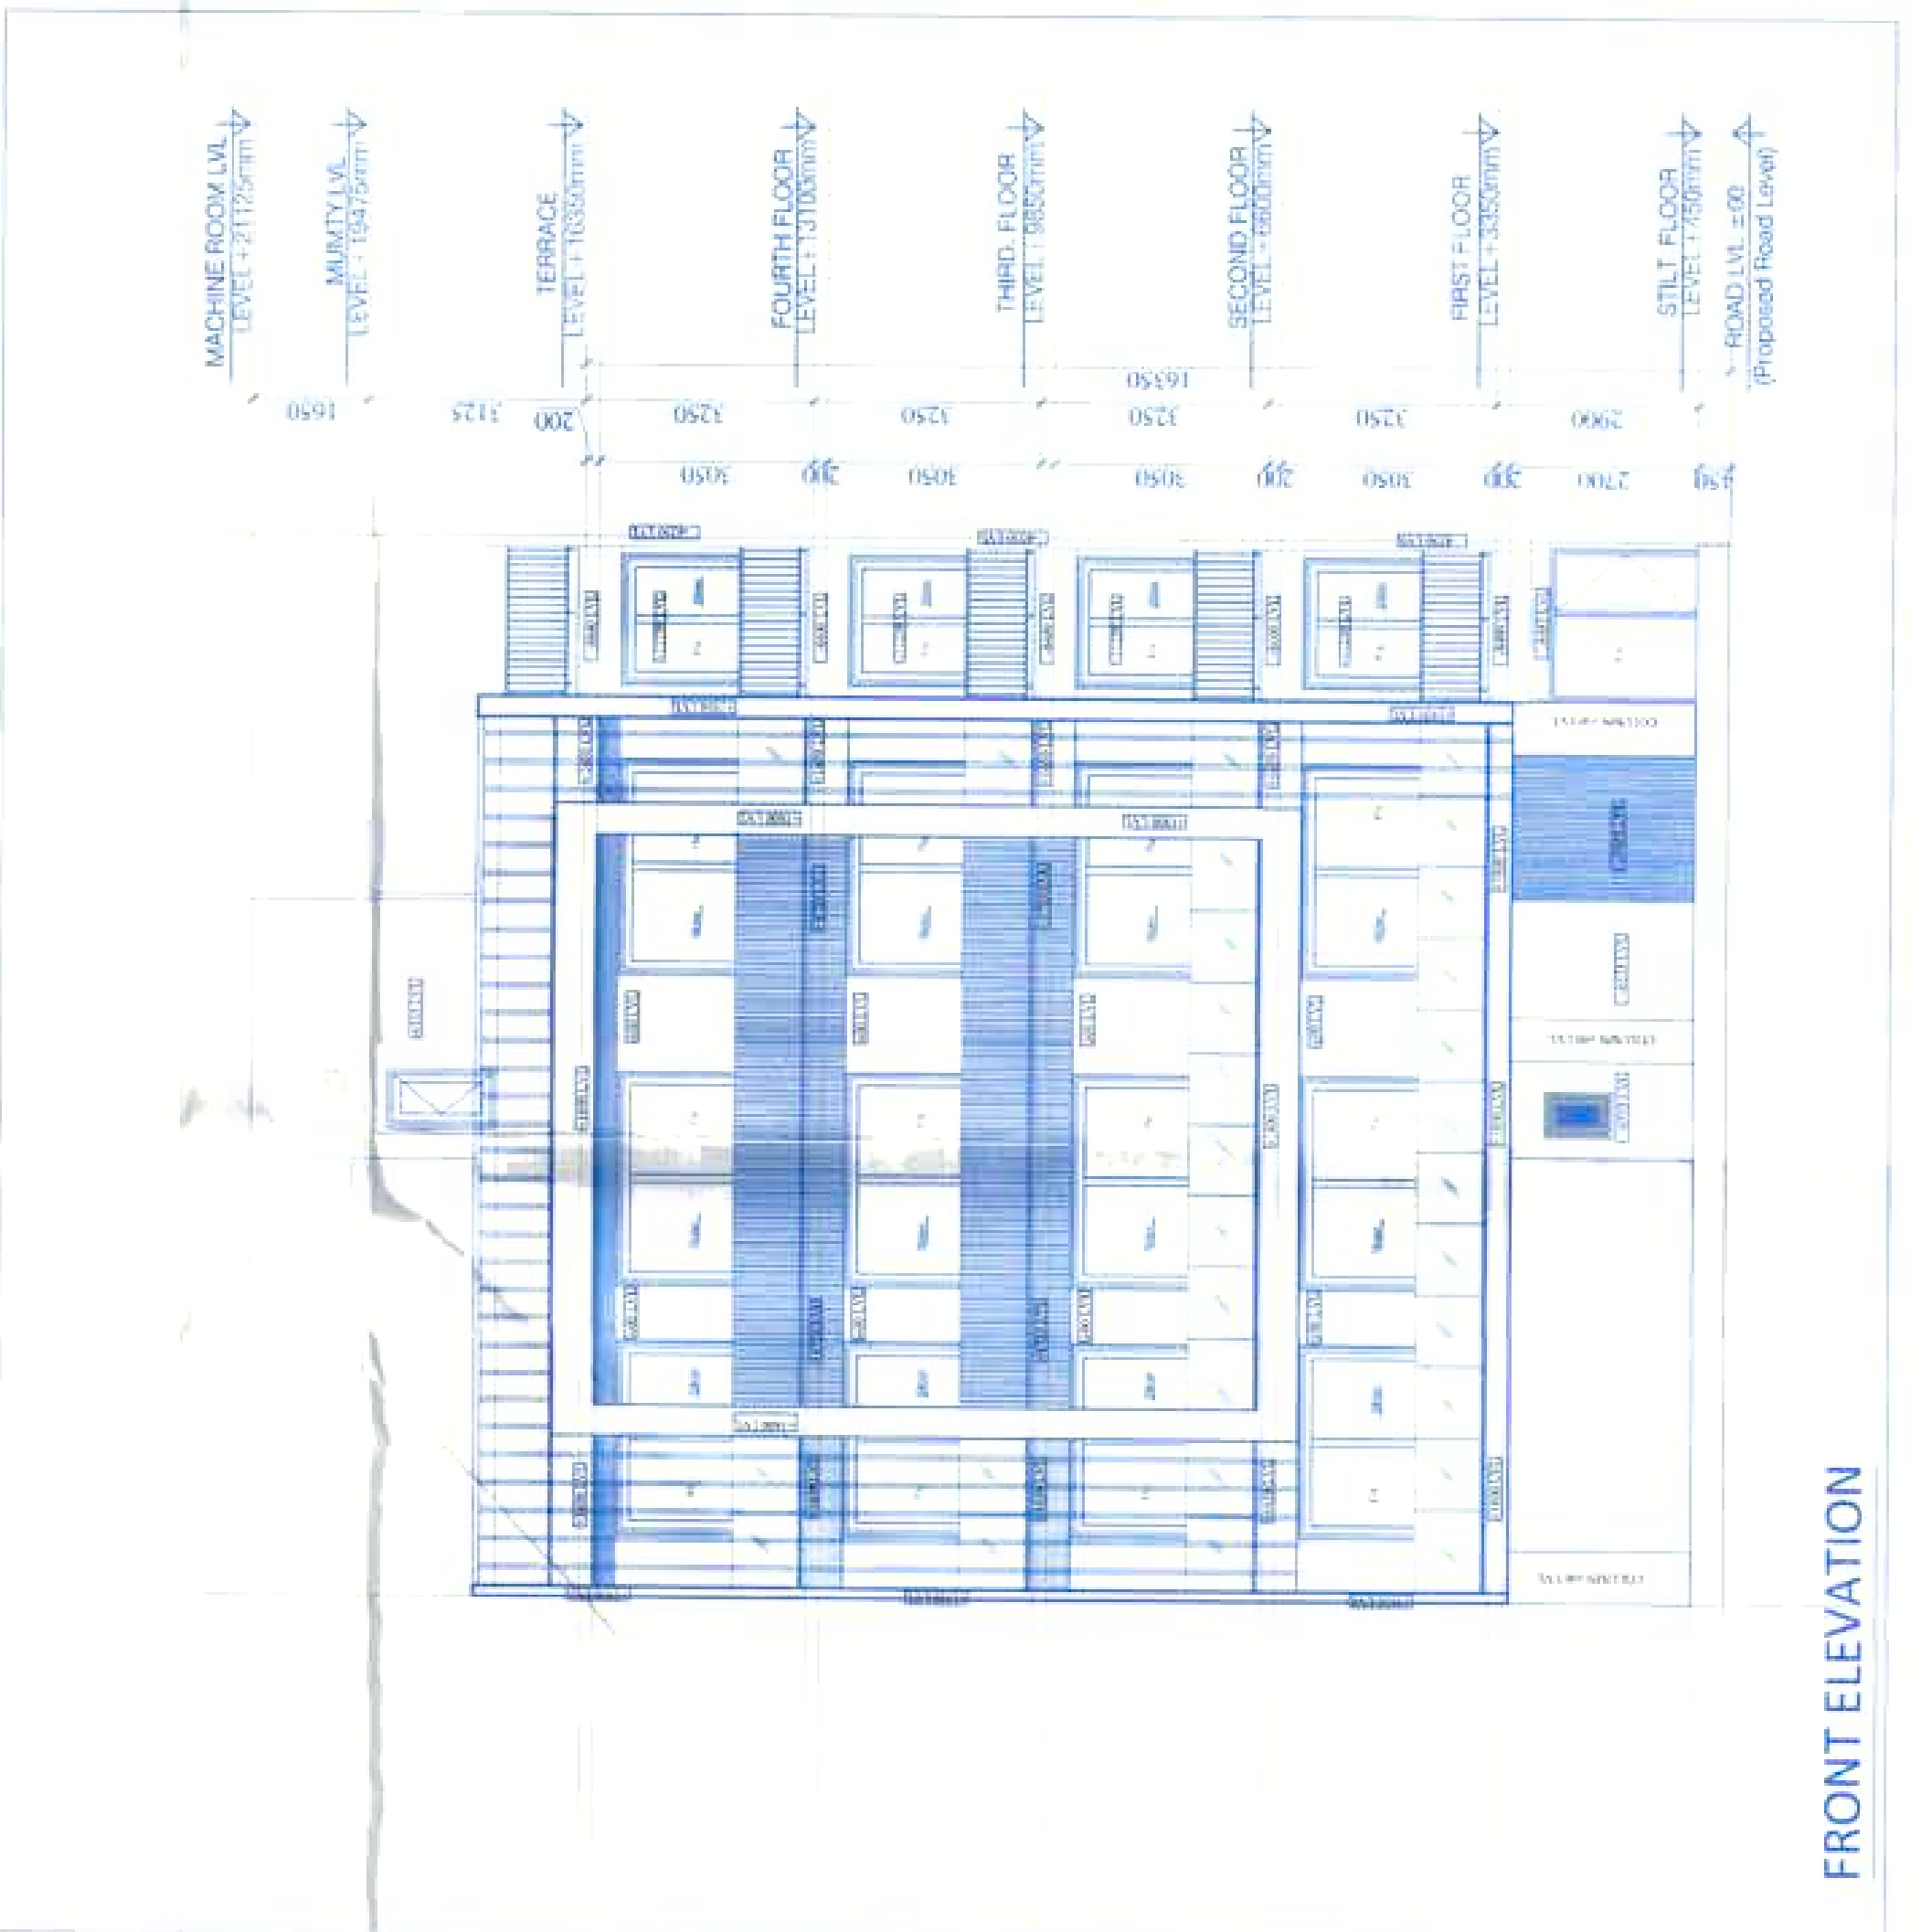


REAR ELEVATION

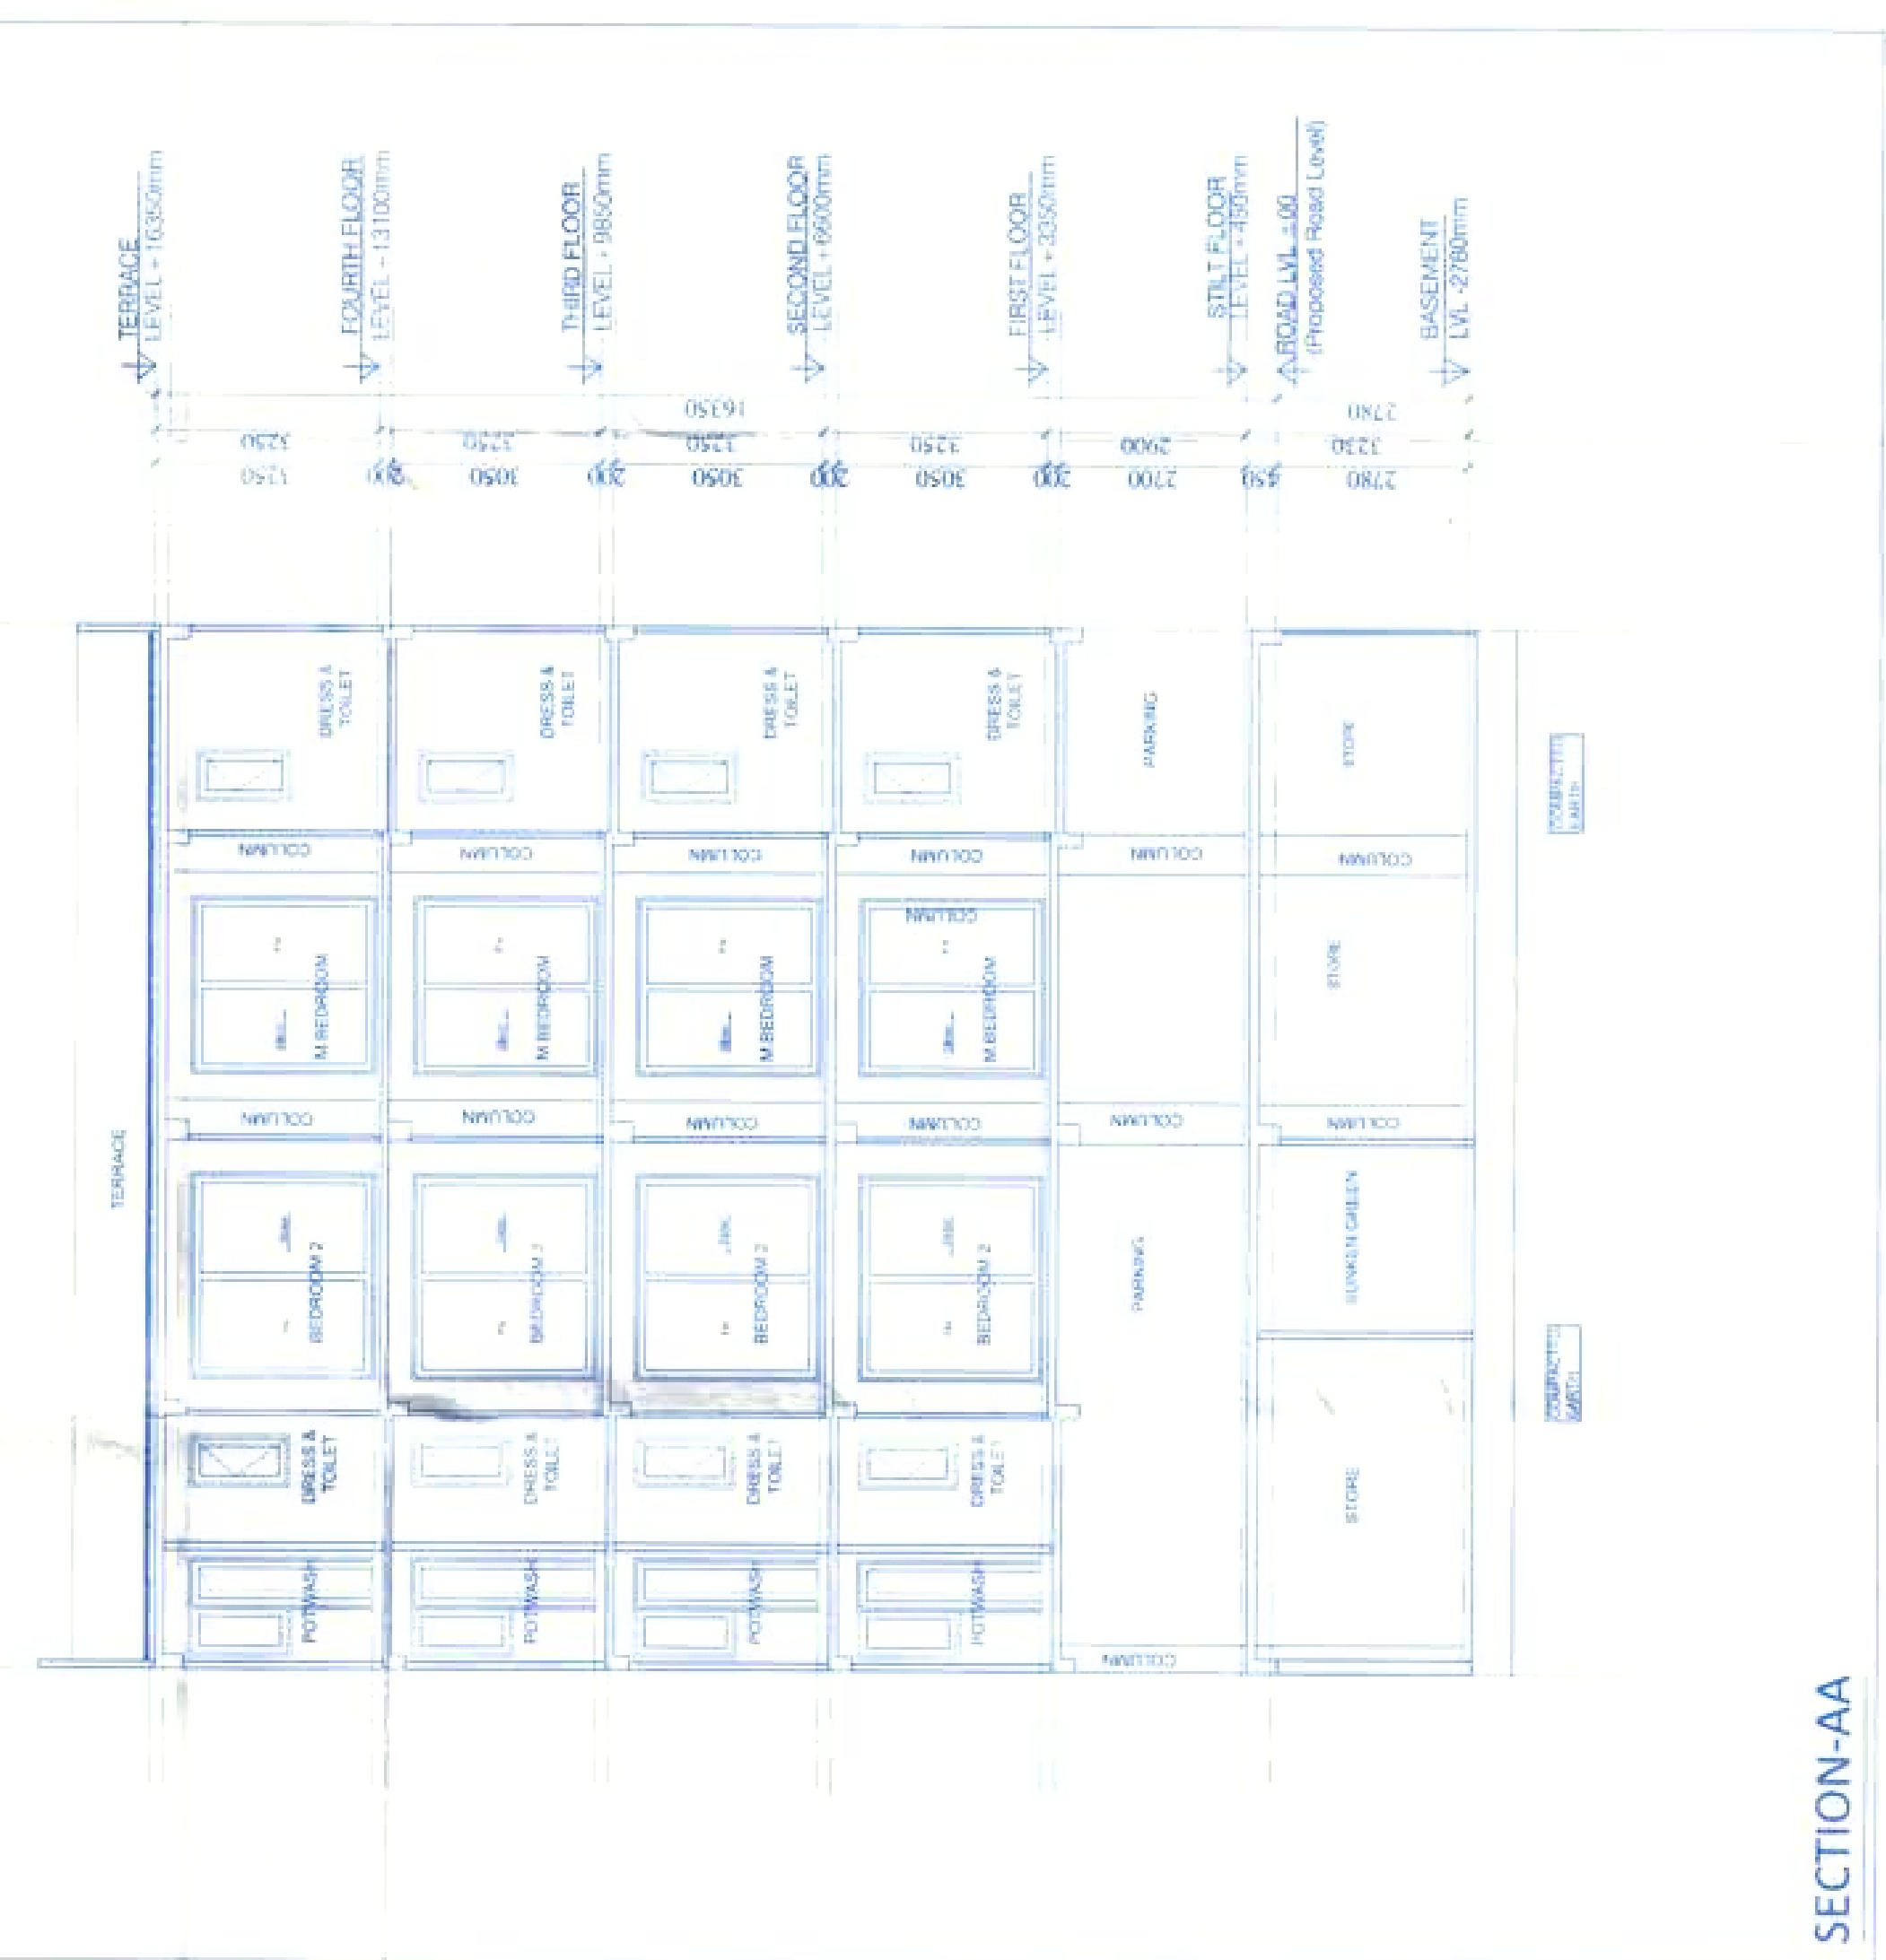


FRONT ELEVATION

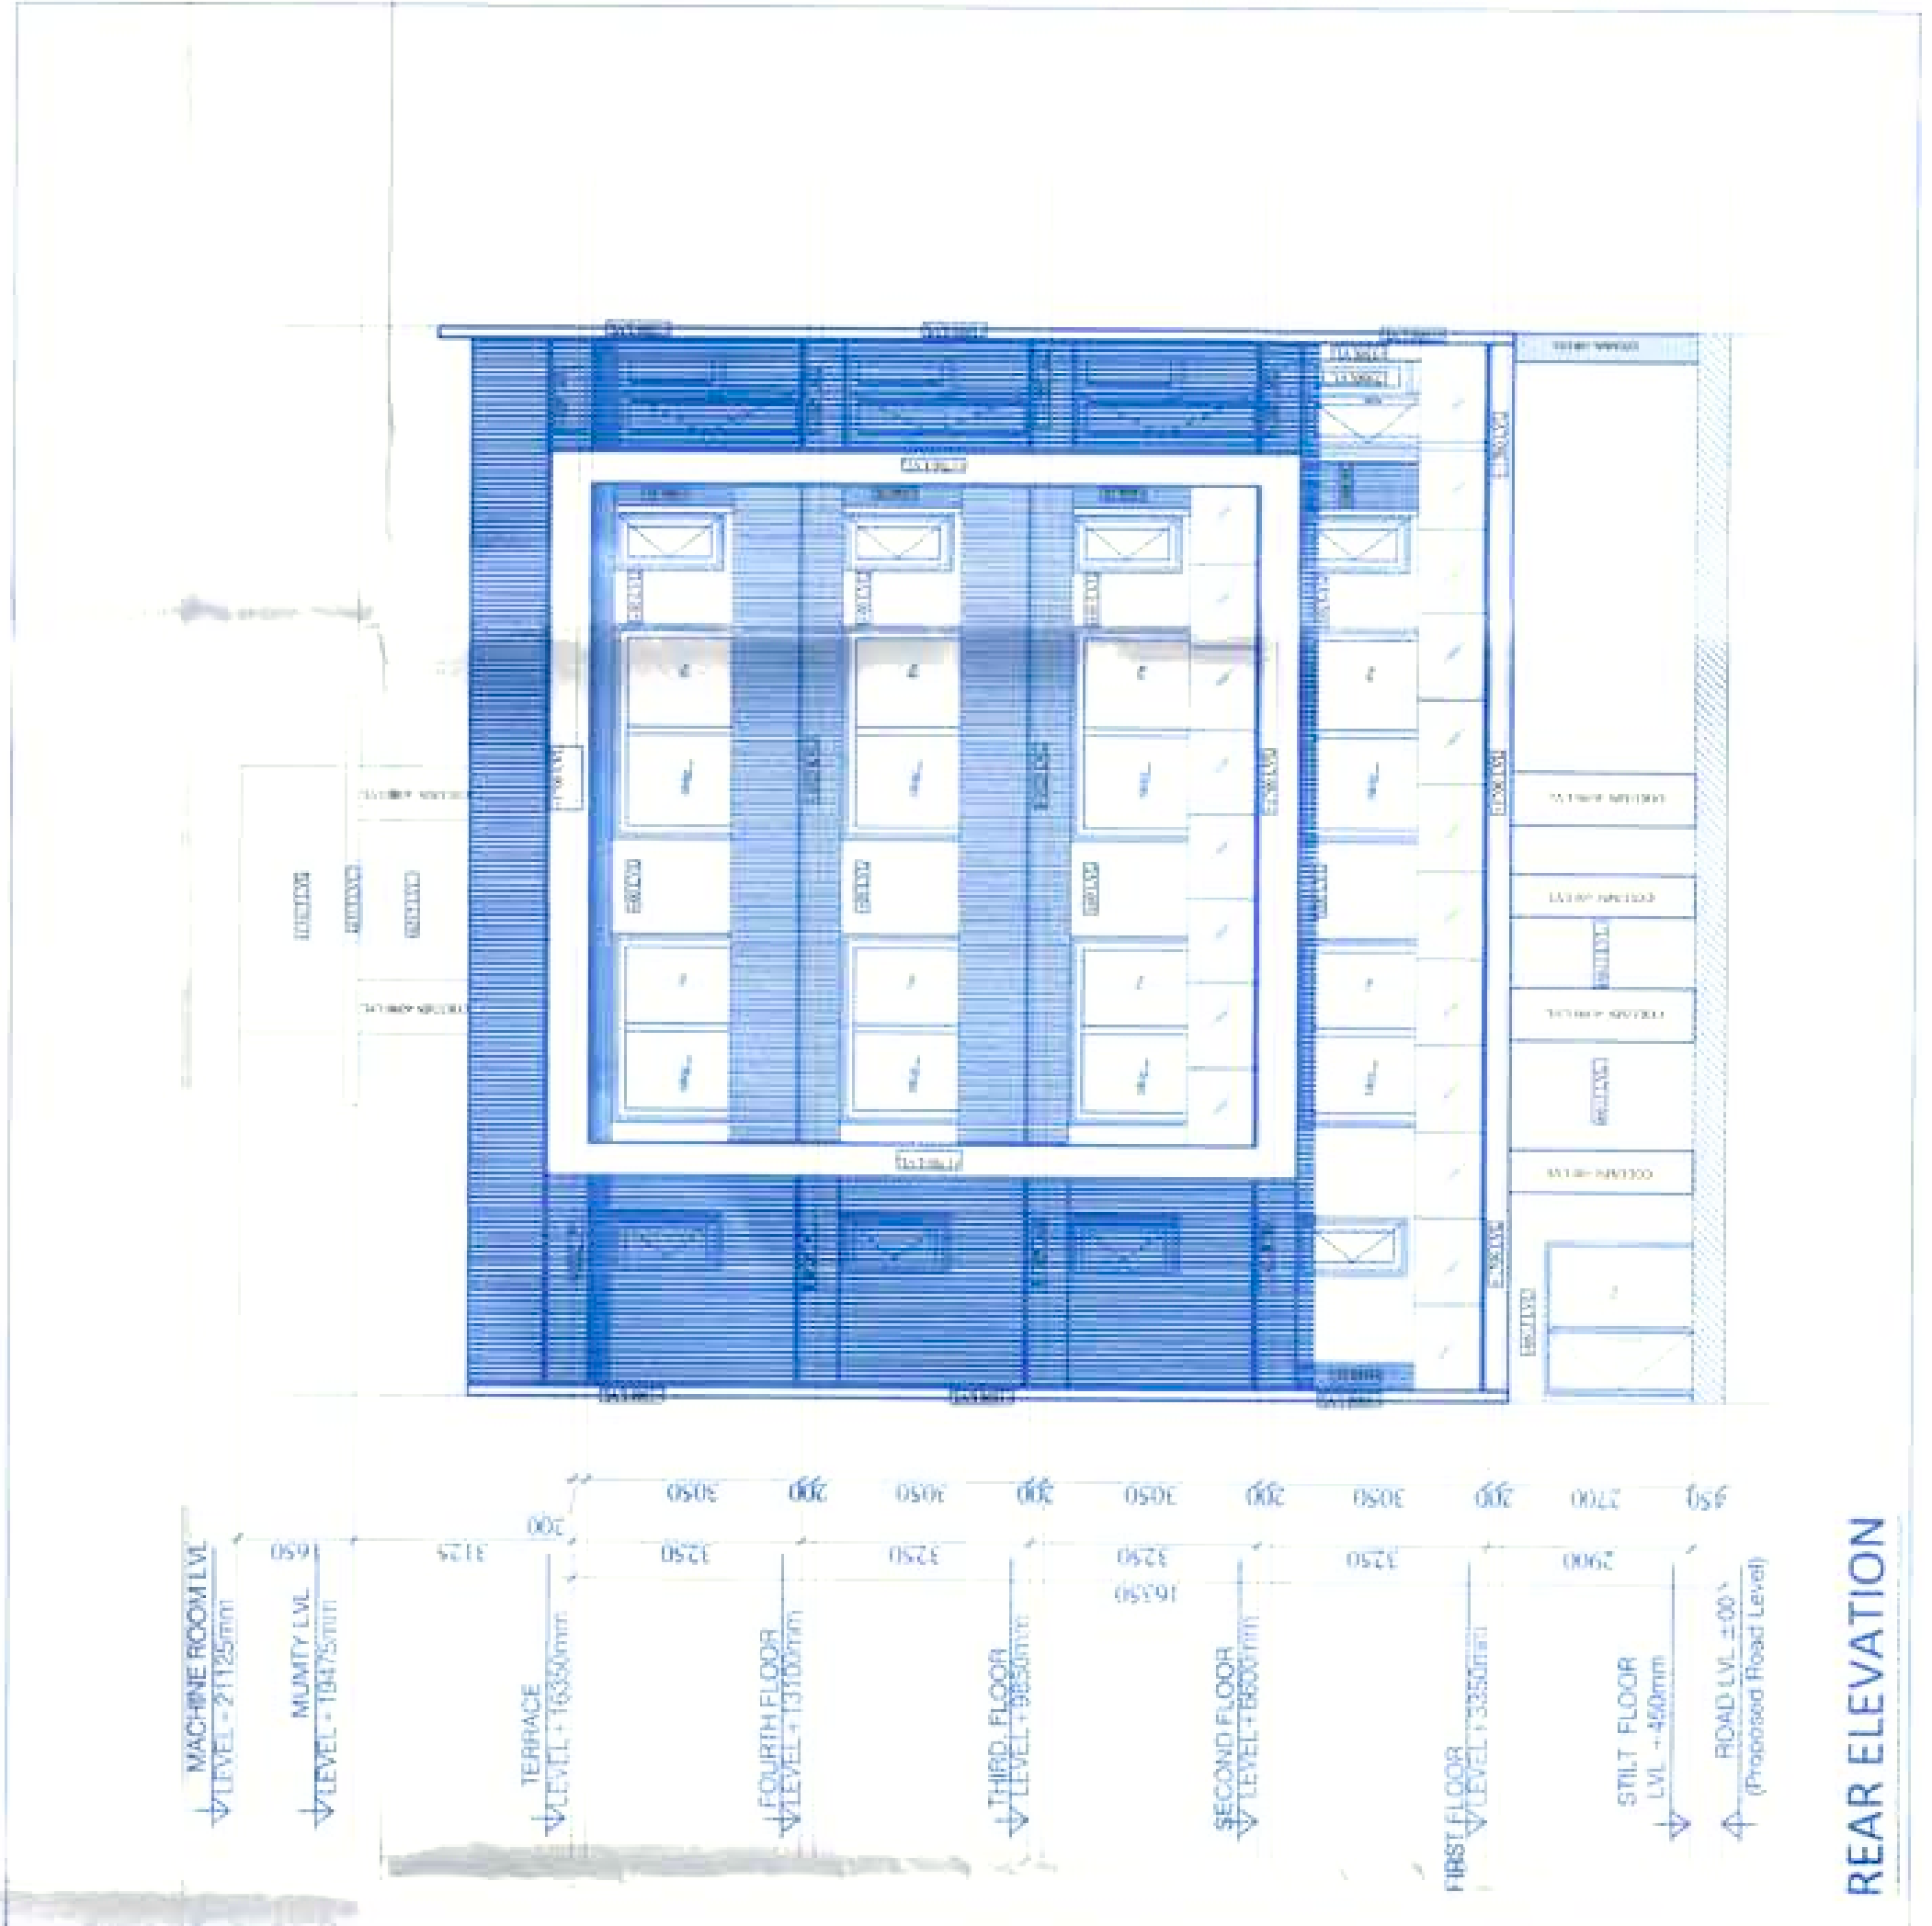


REAR ELEVATION

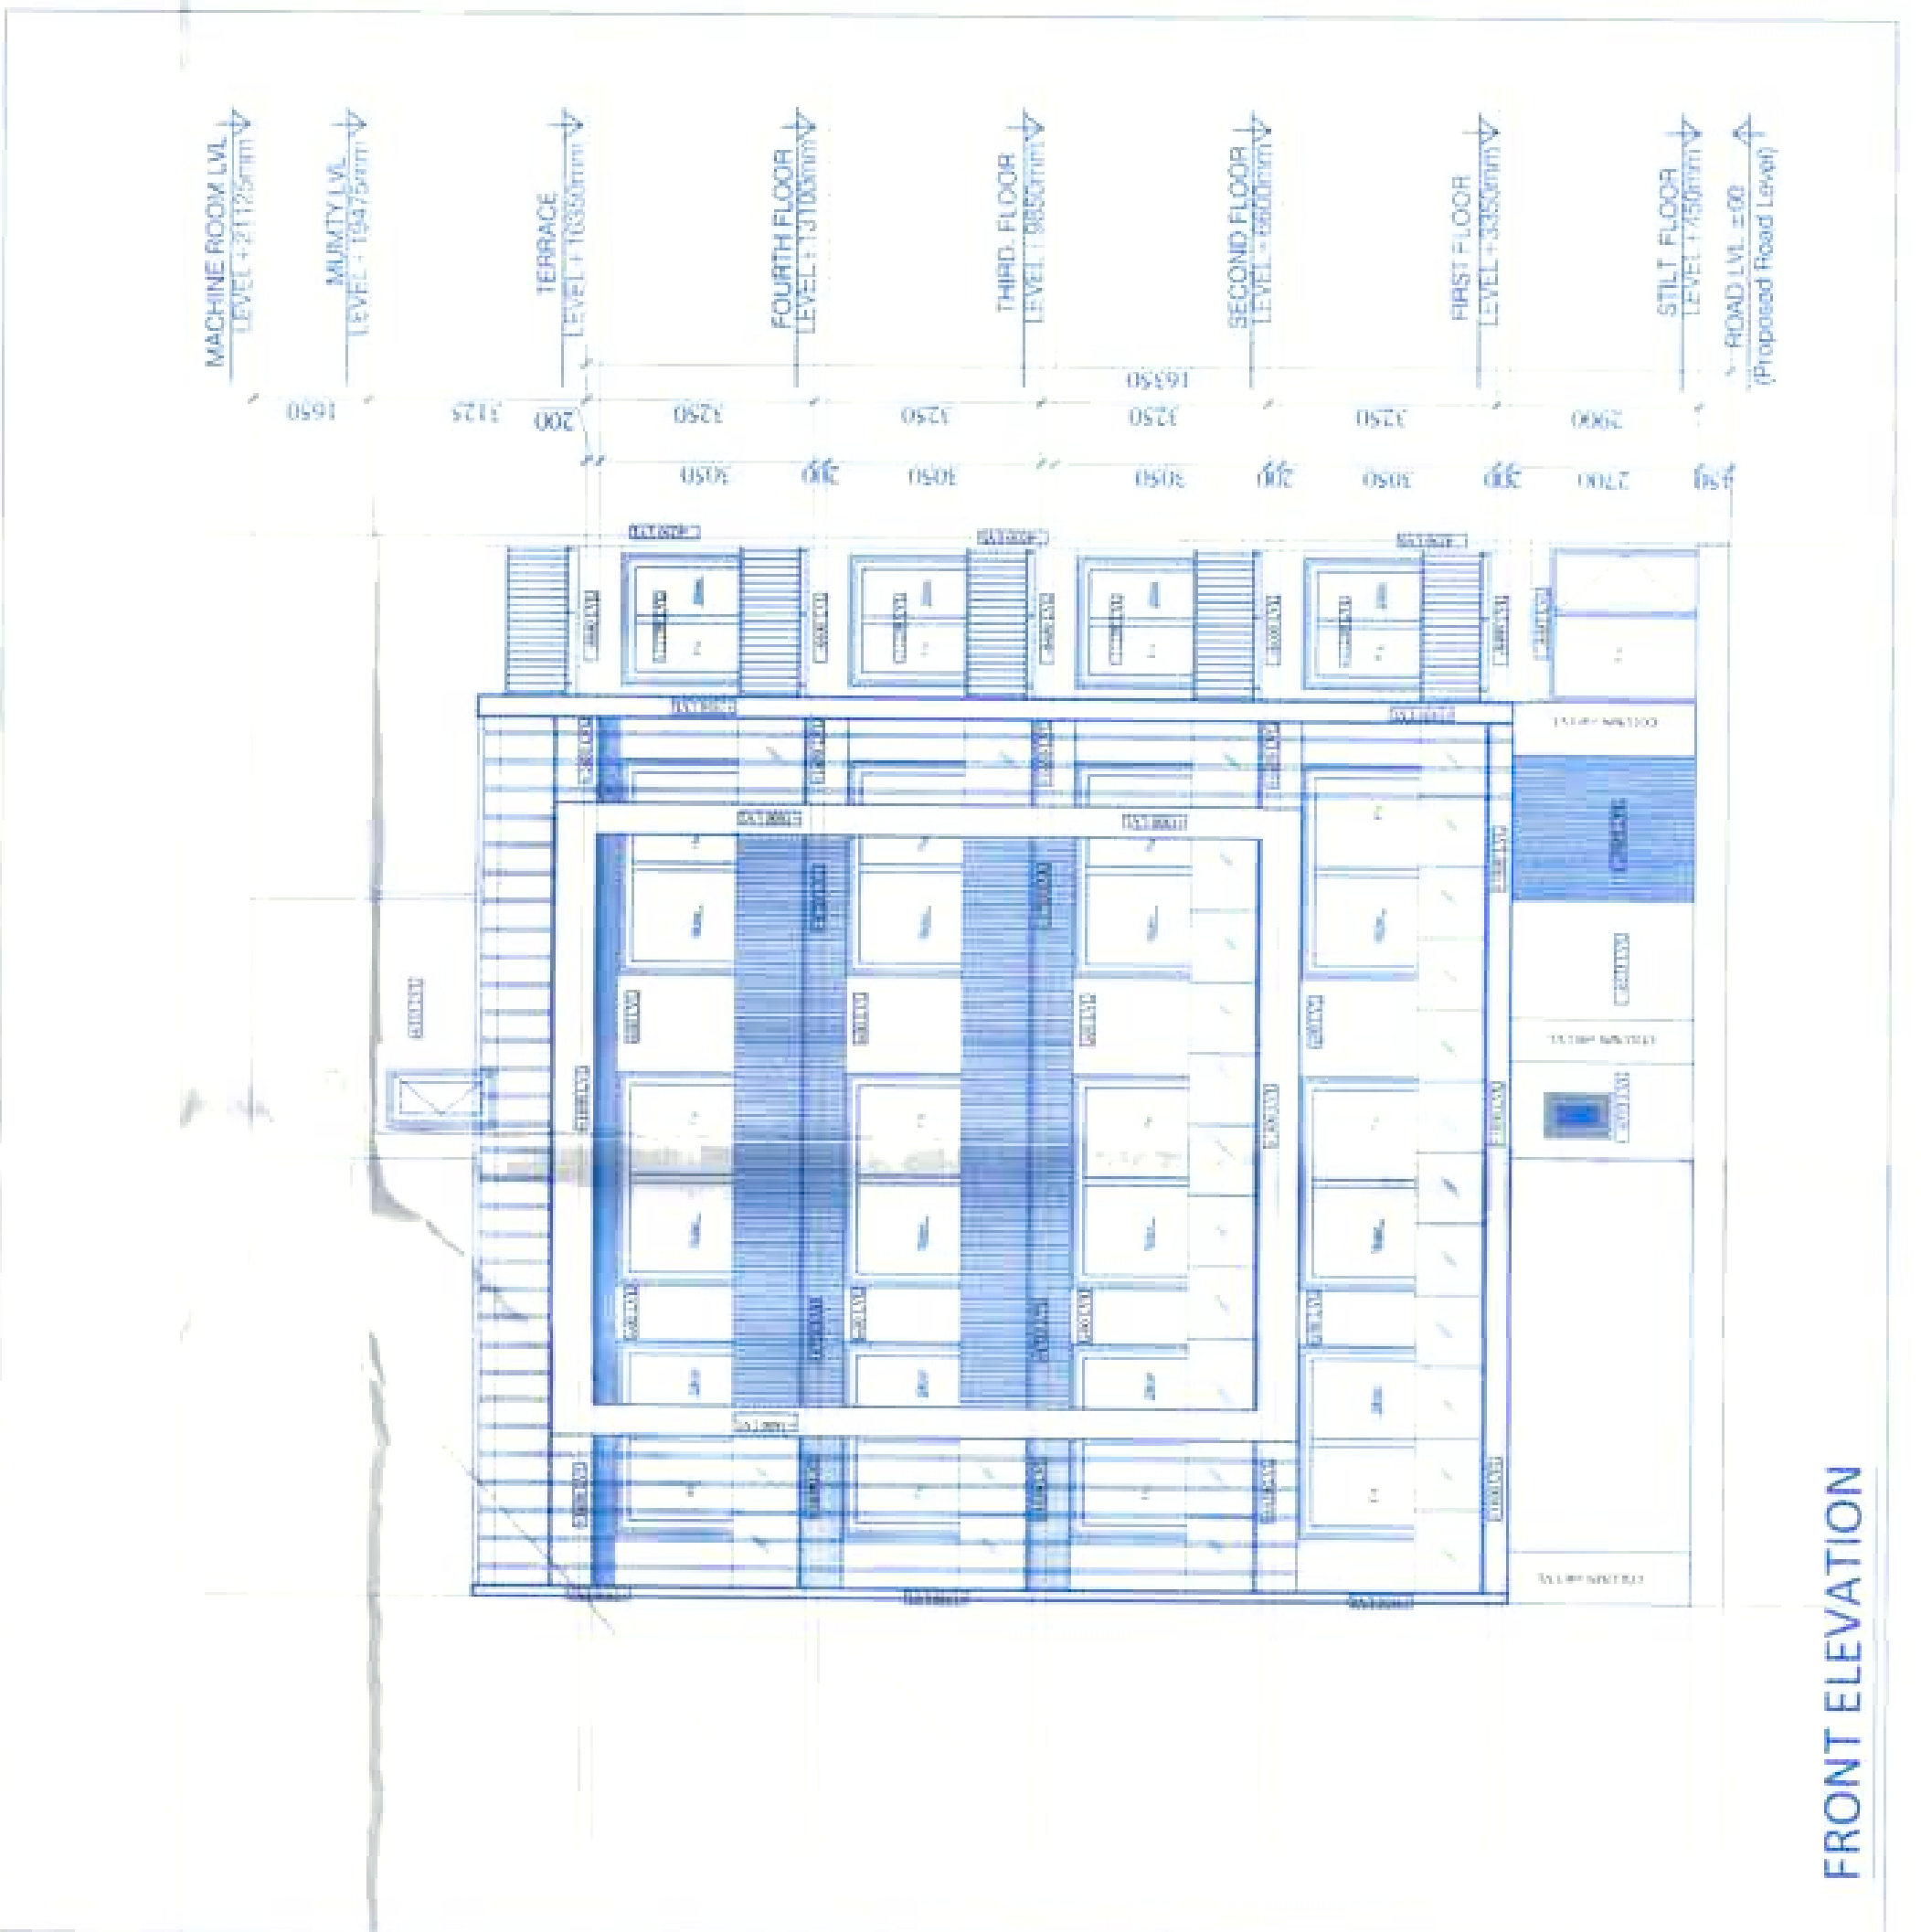






FRONT ELEVATION

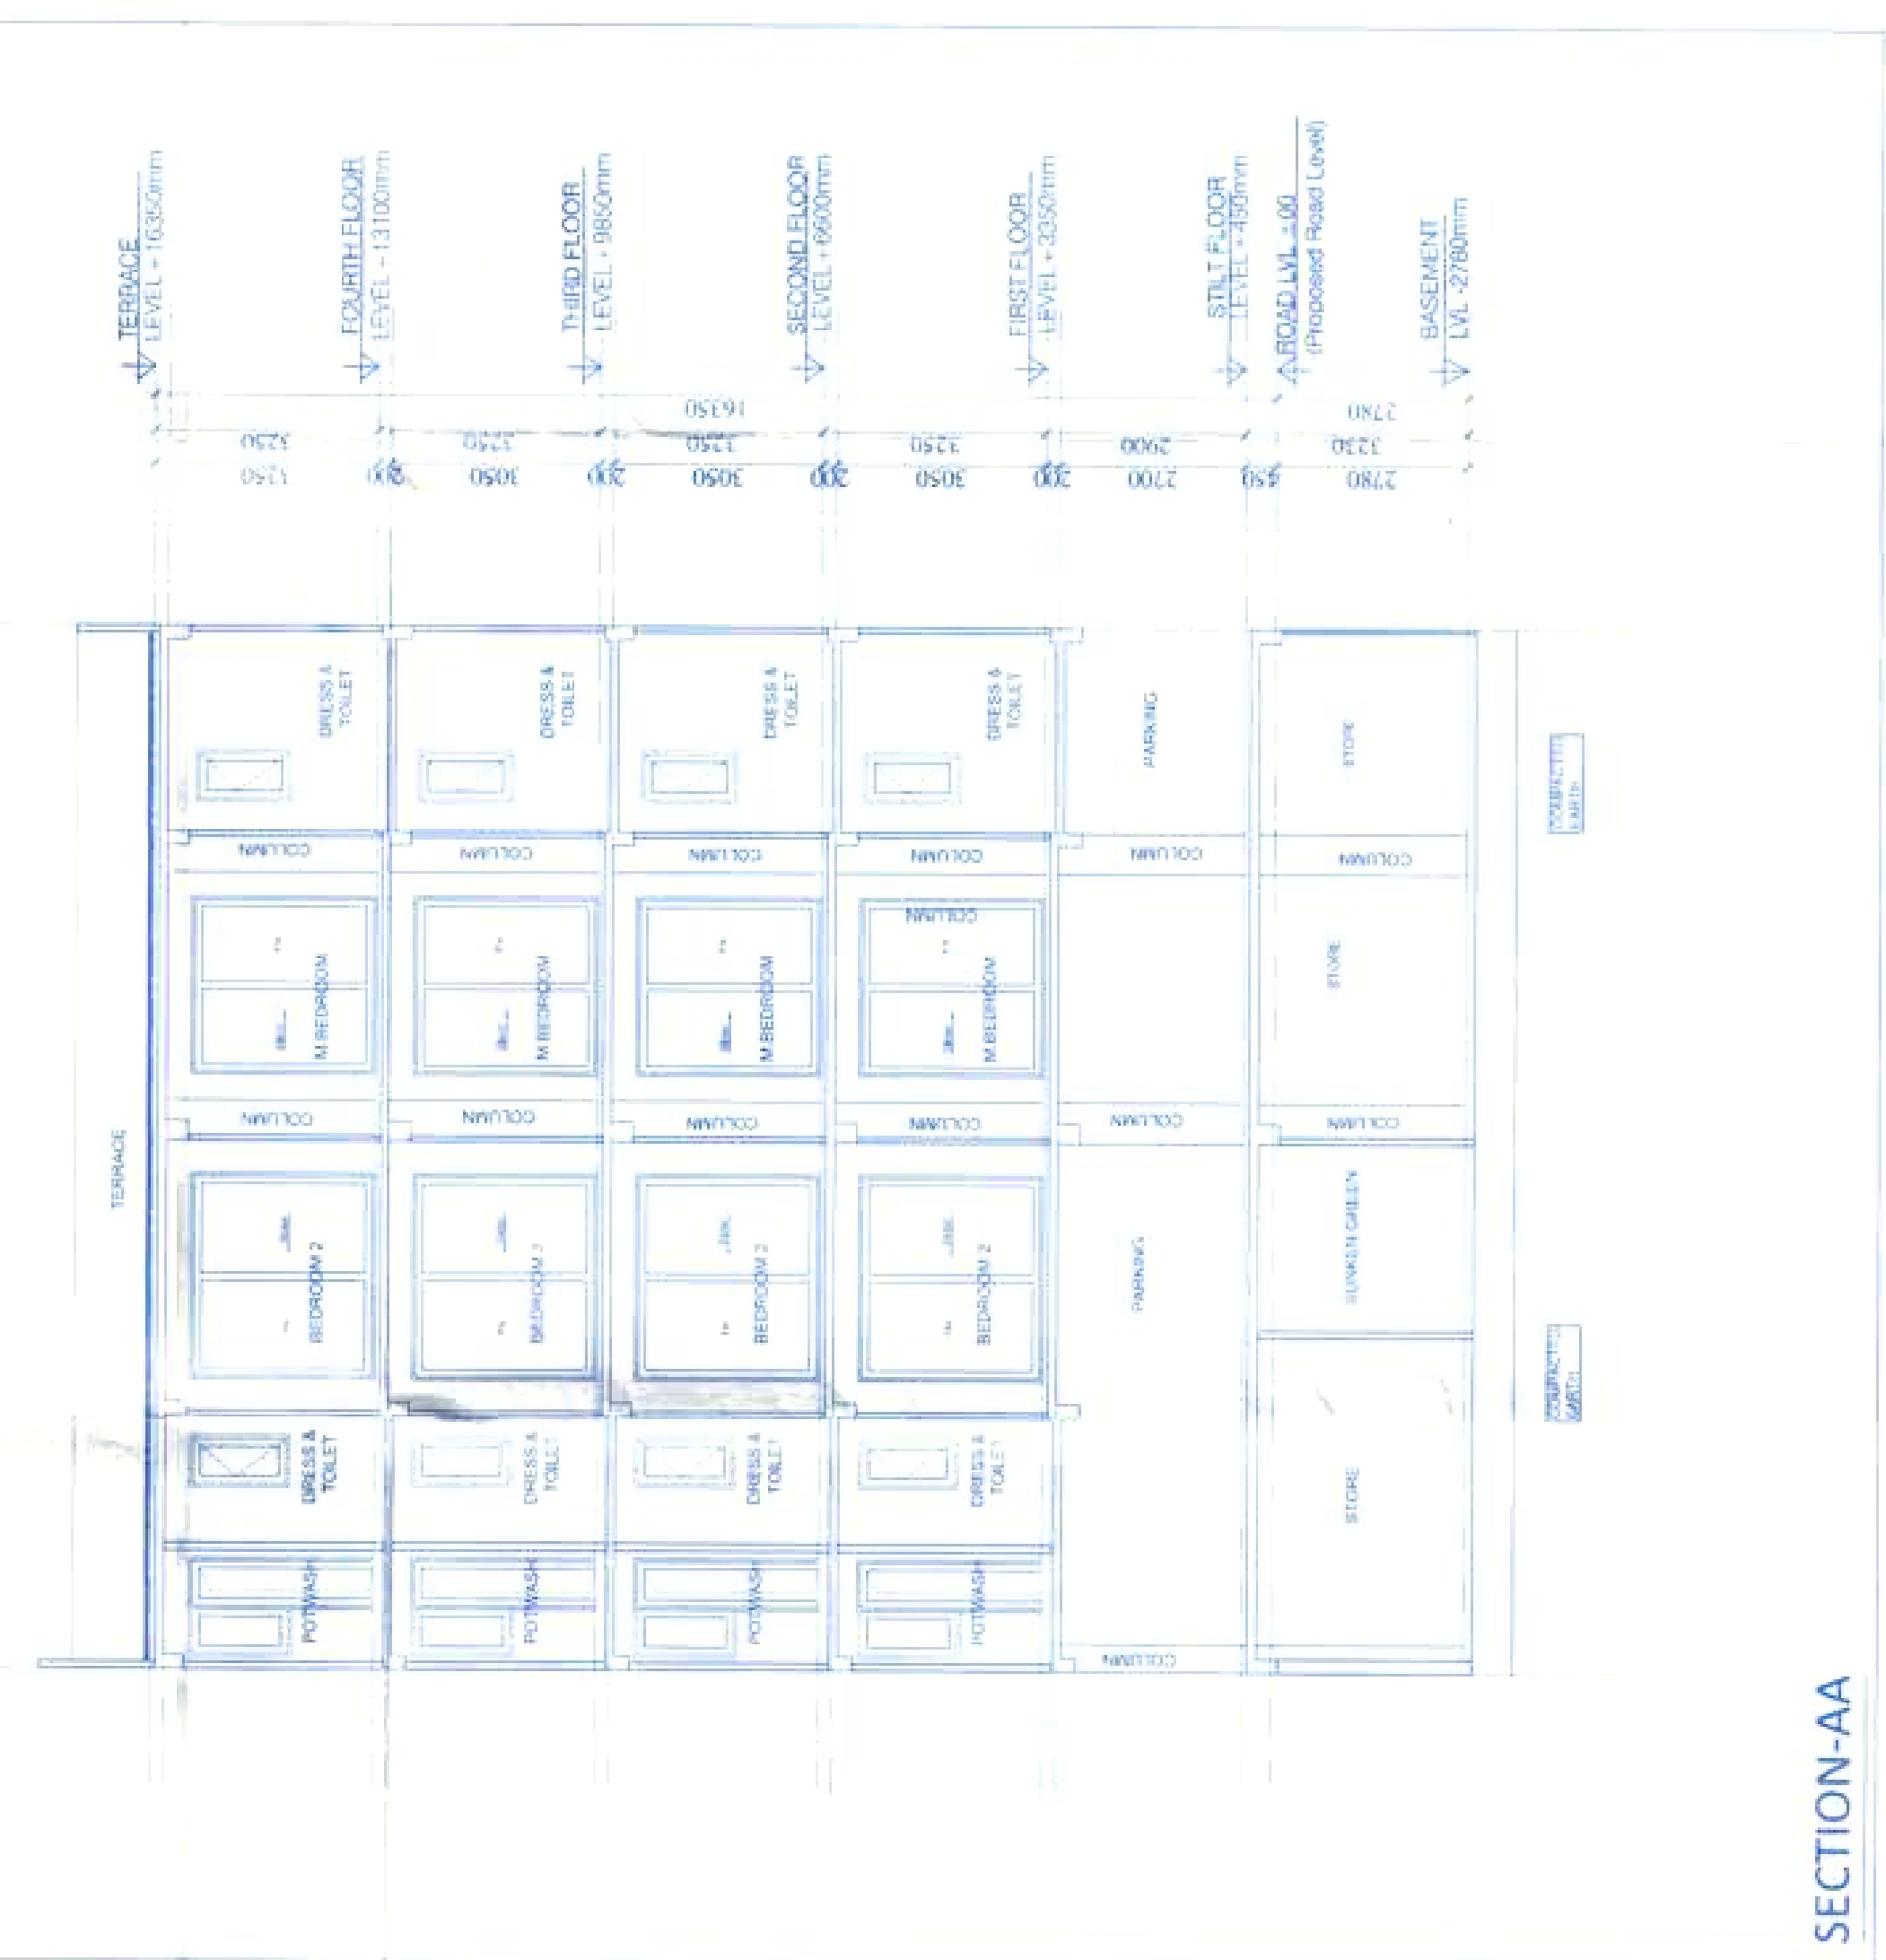

REAR ELEVATION

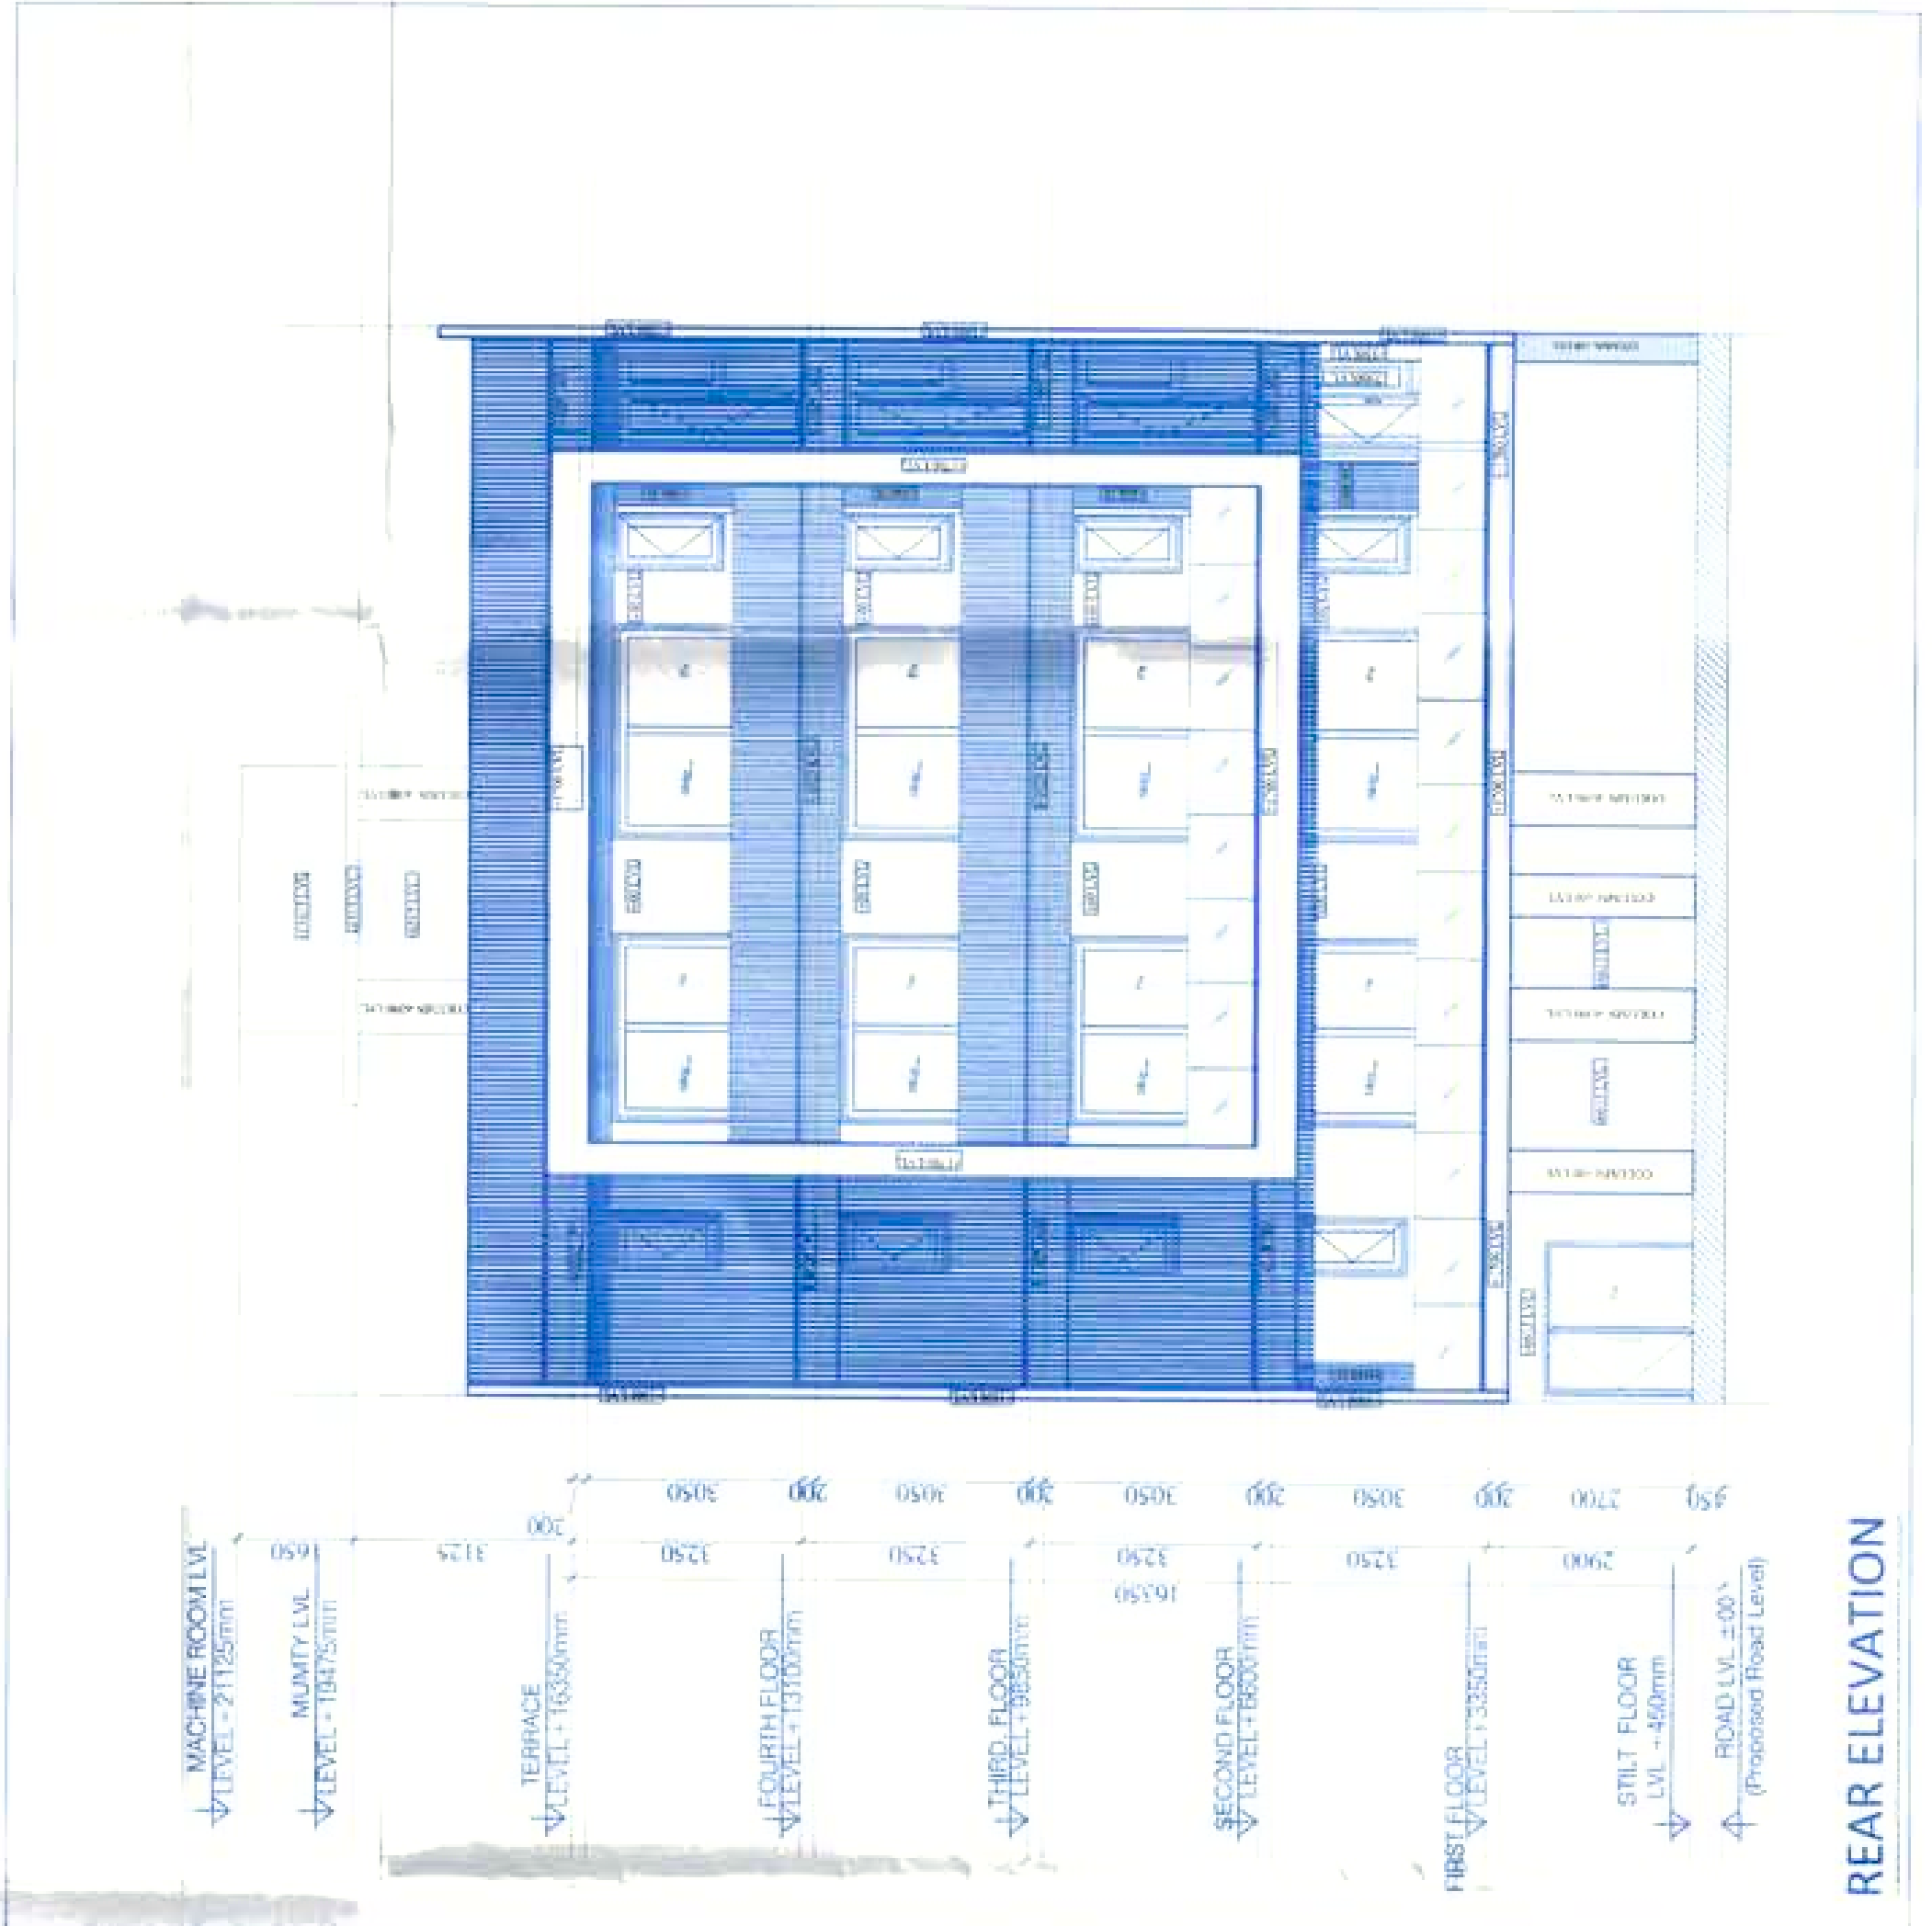



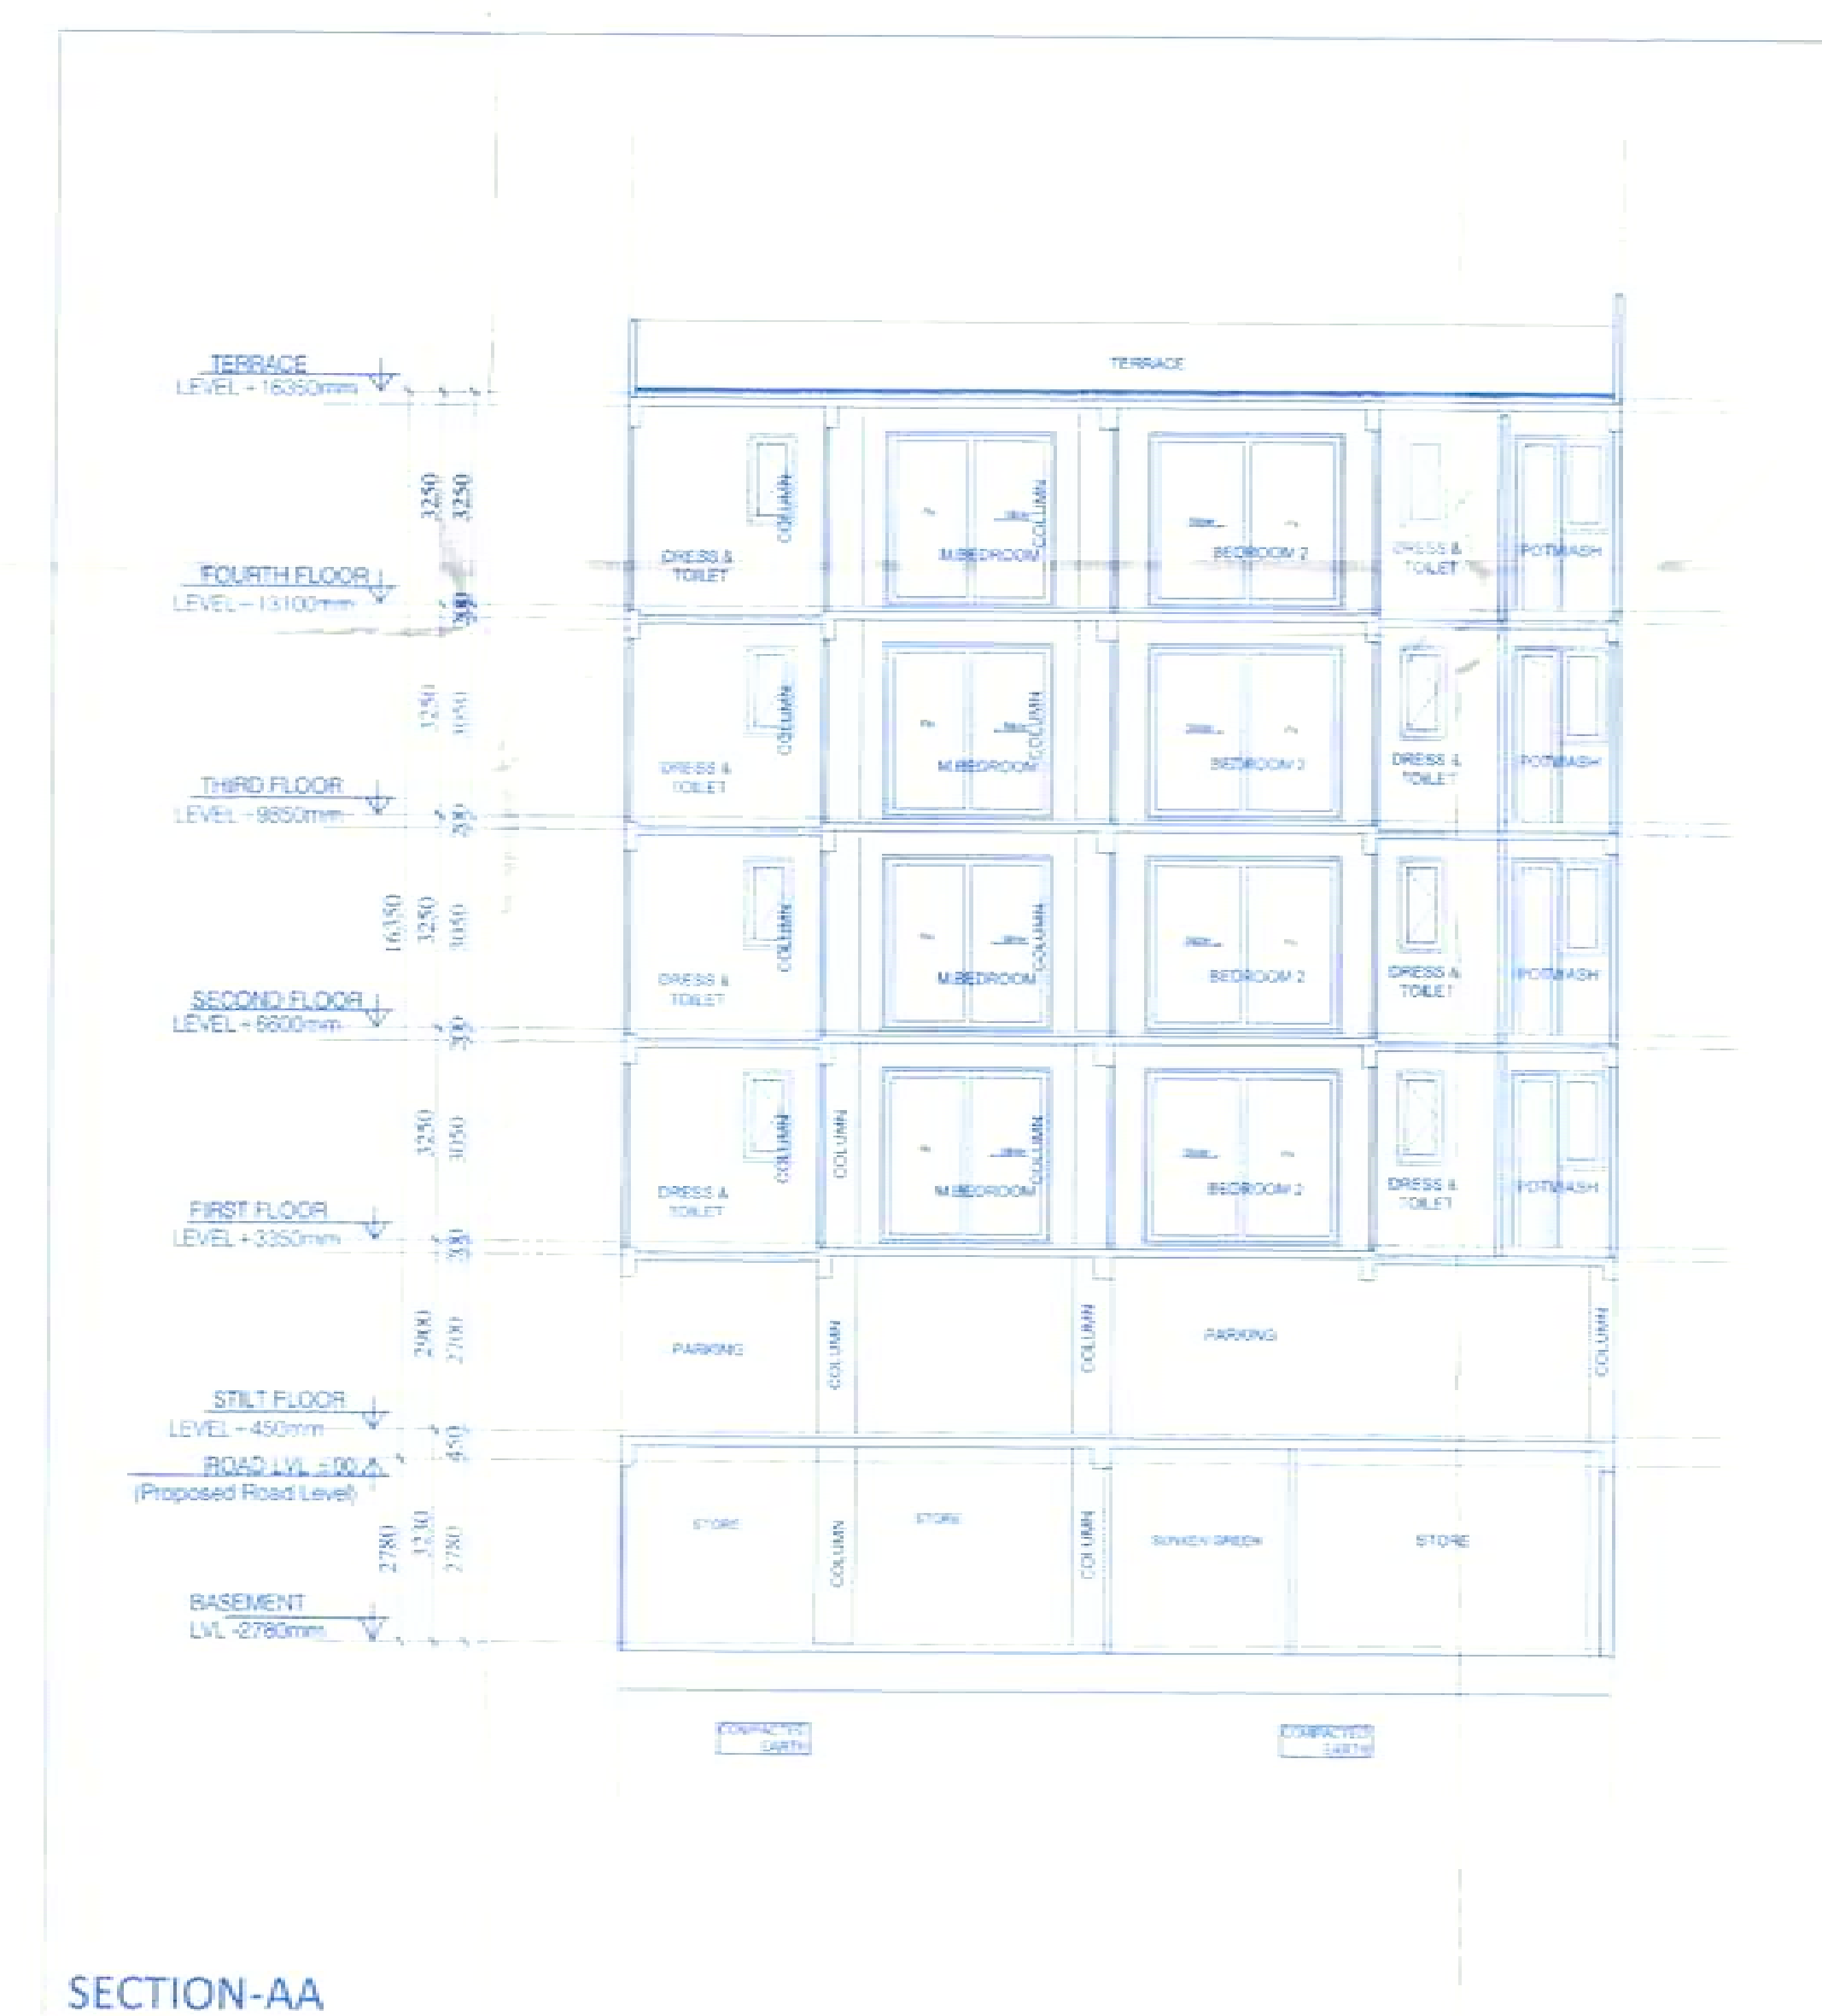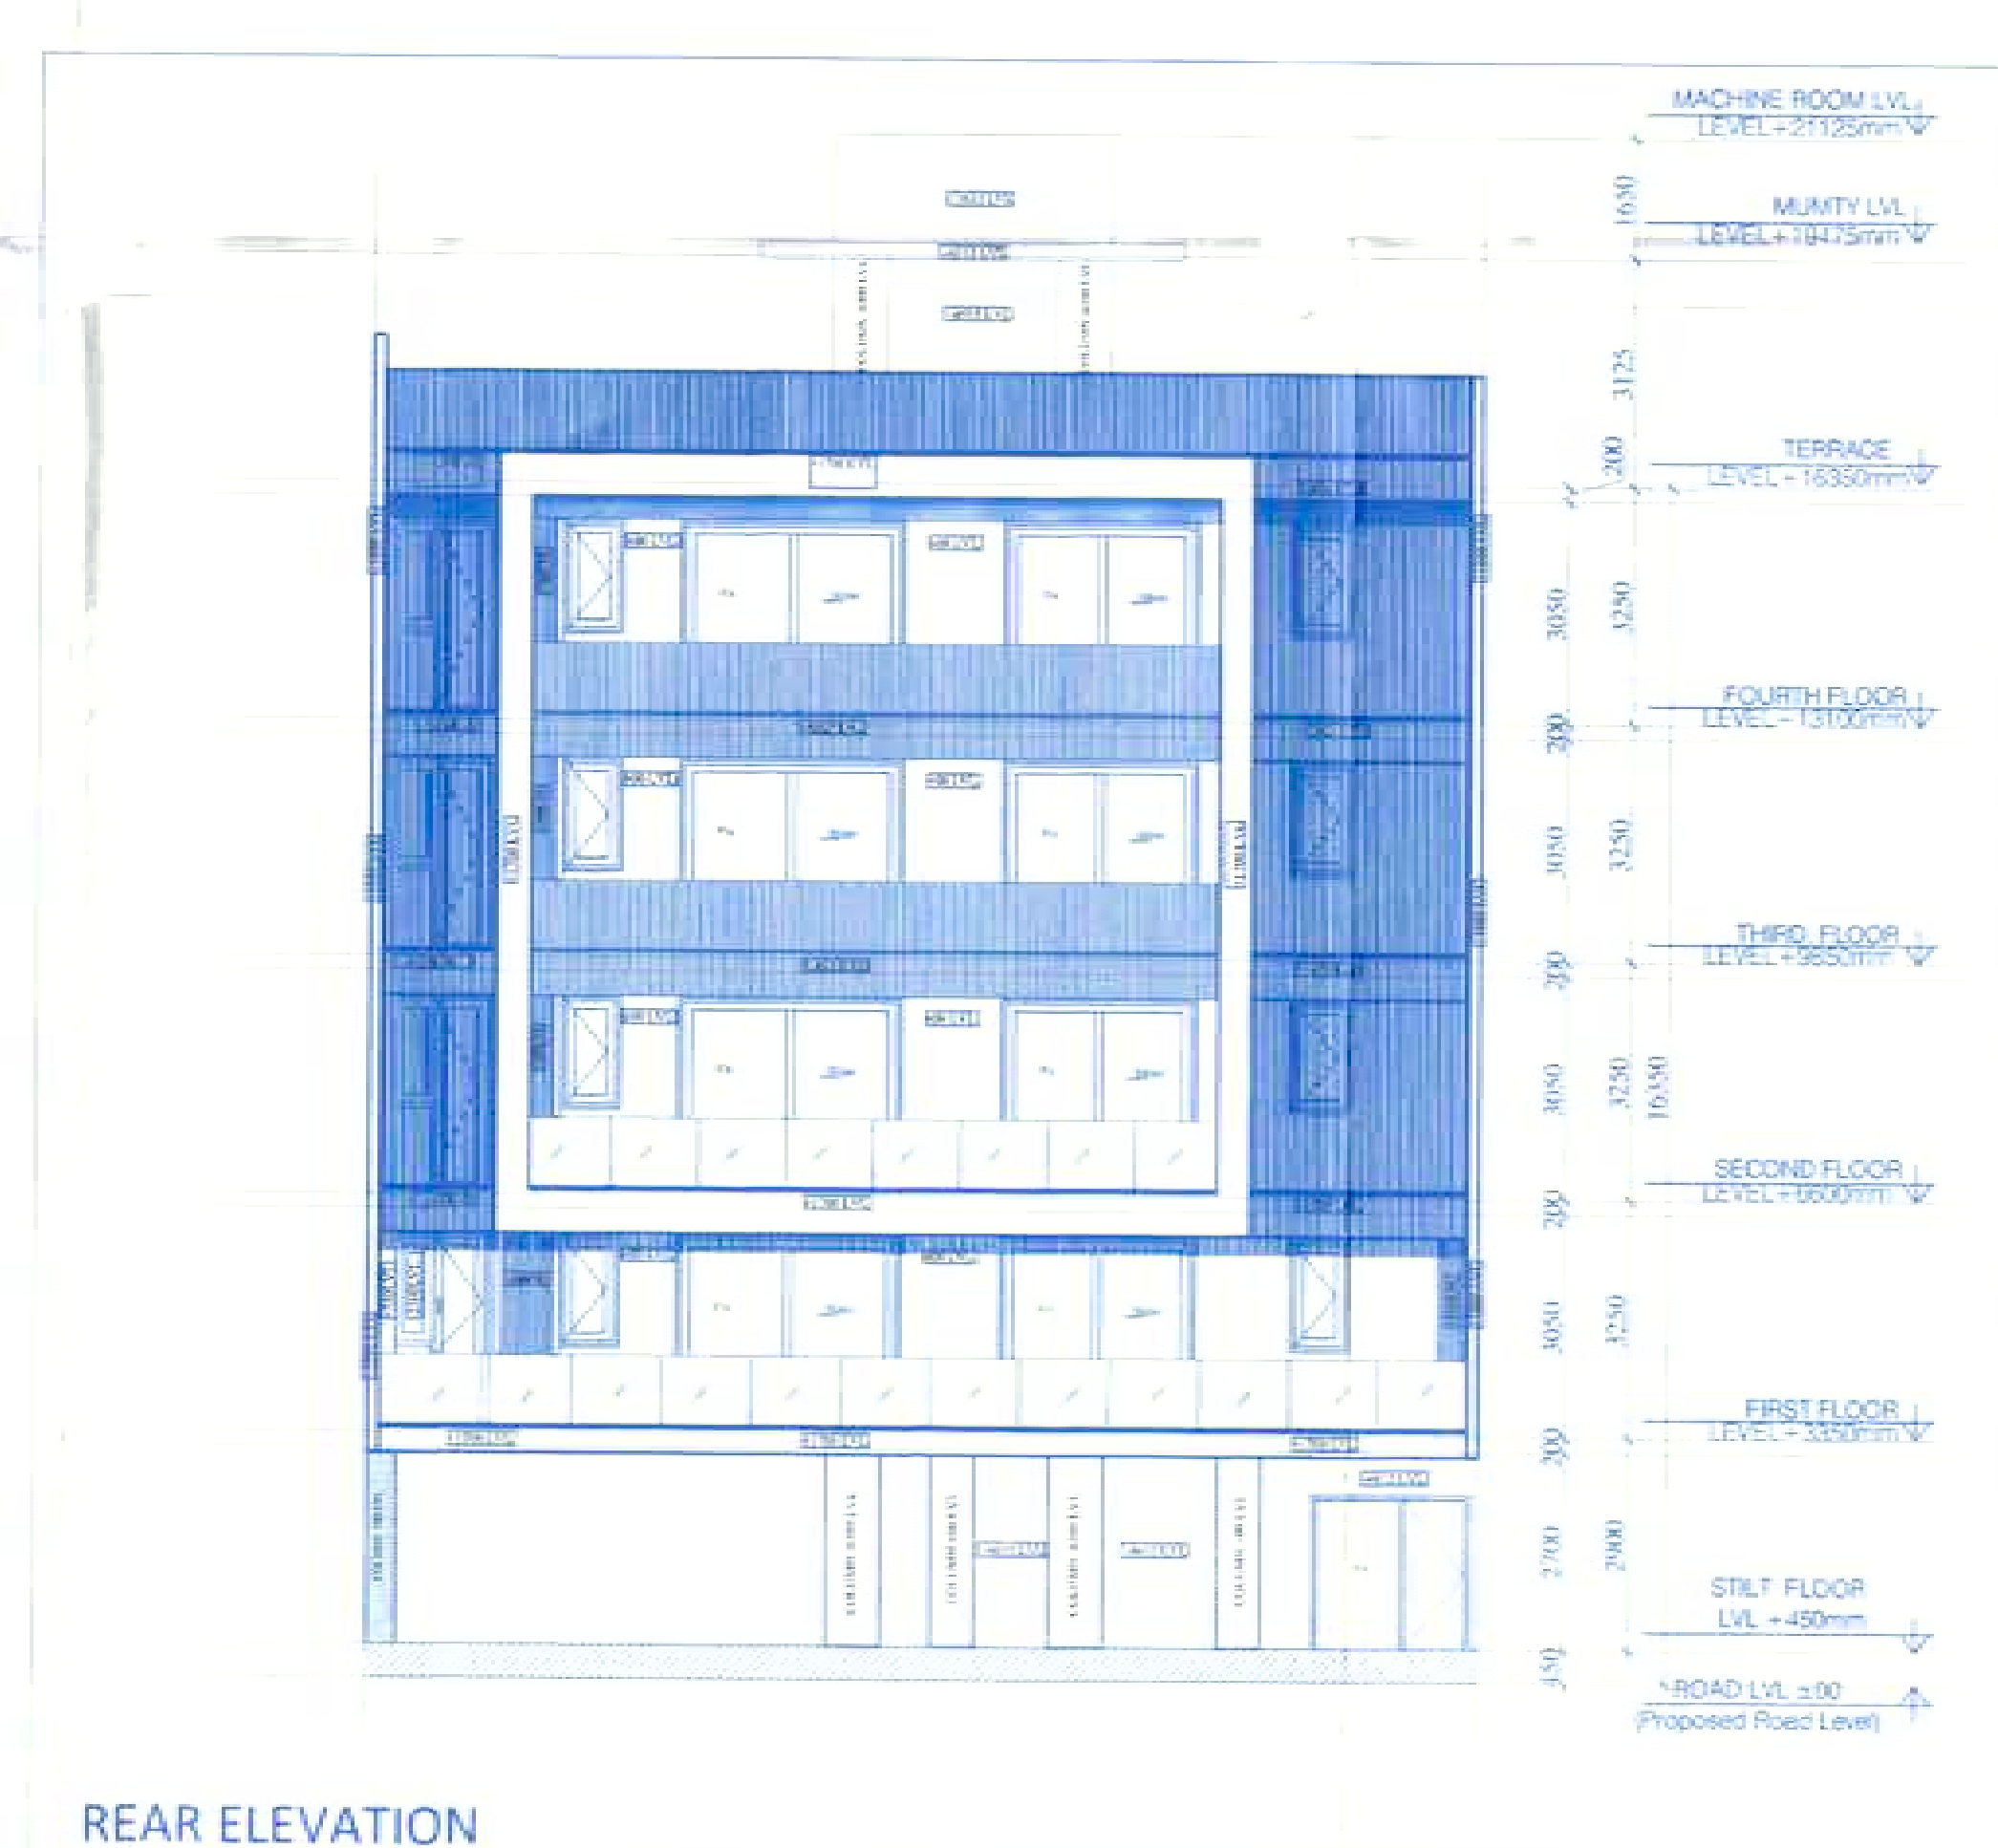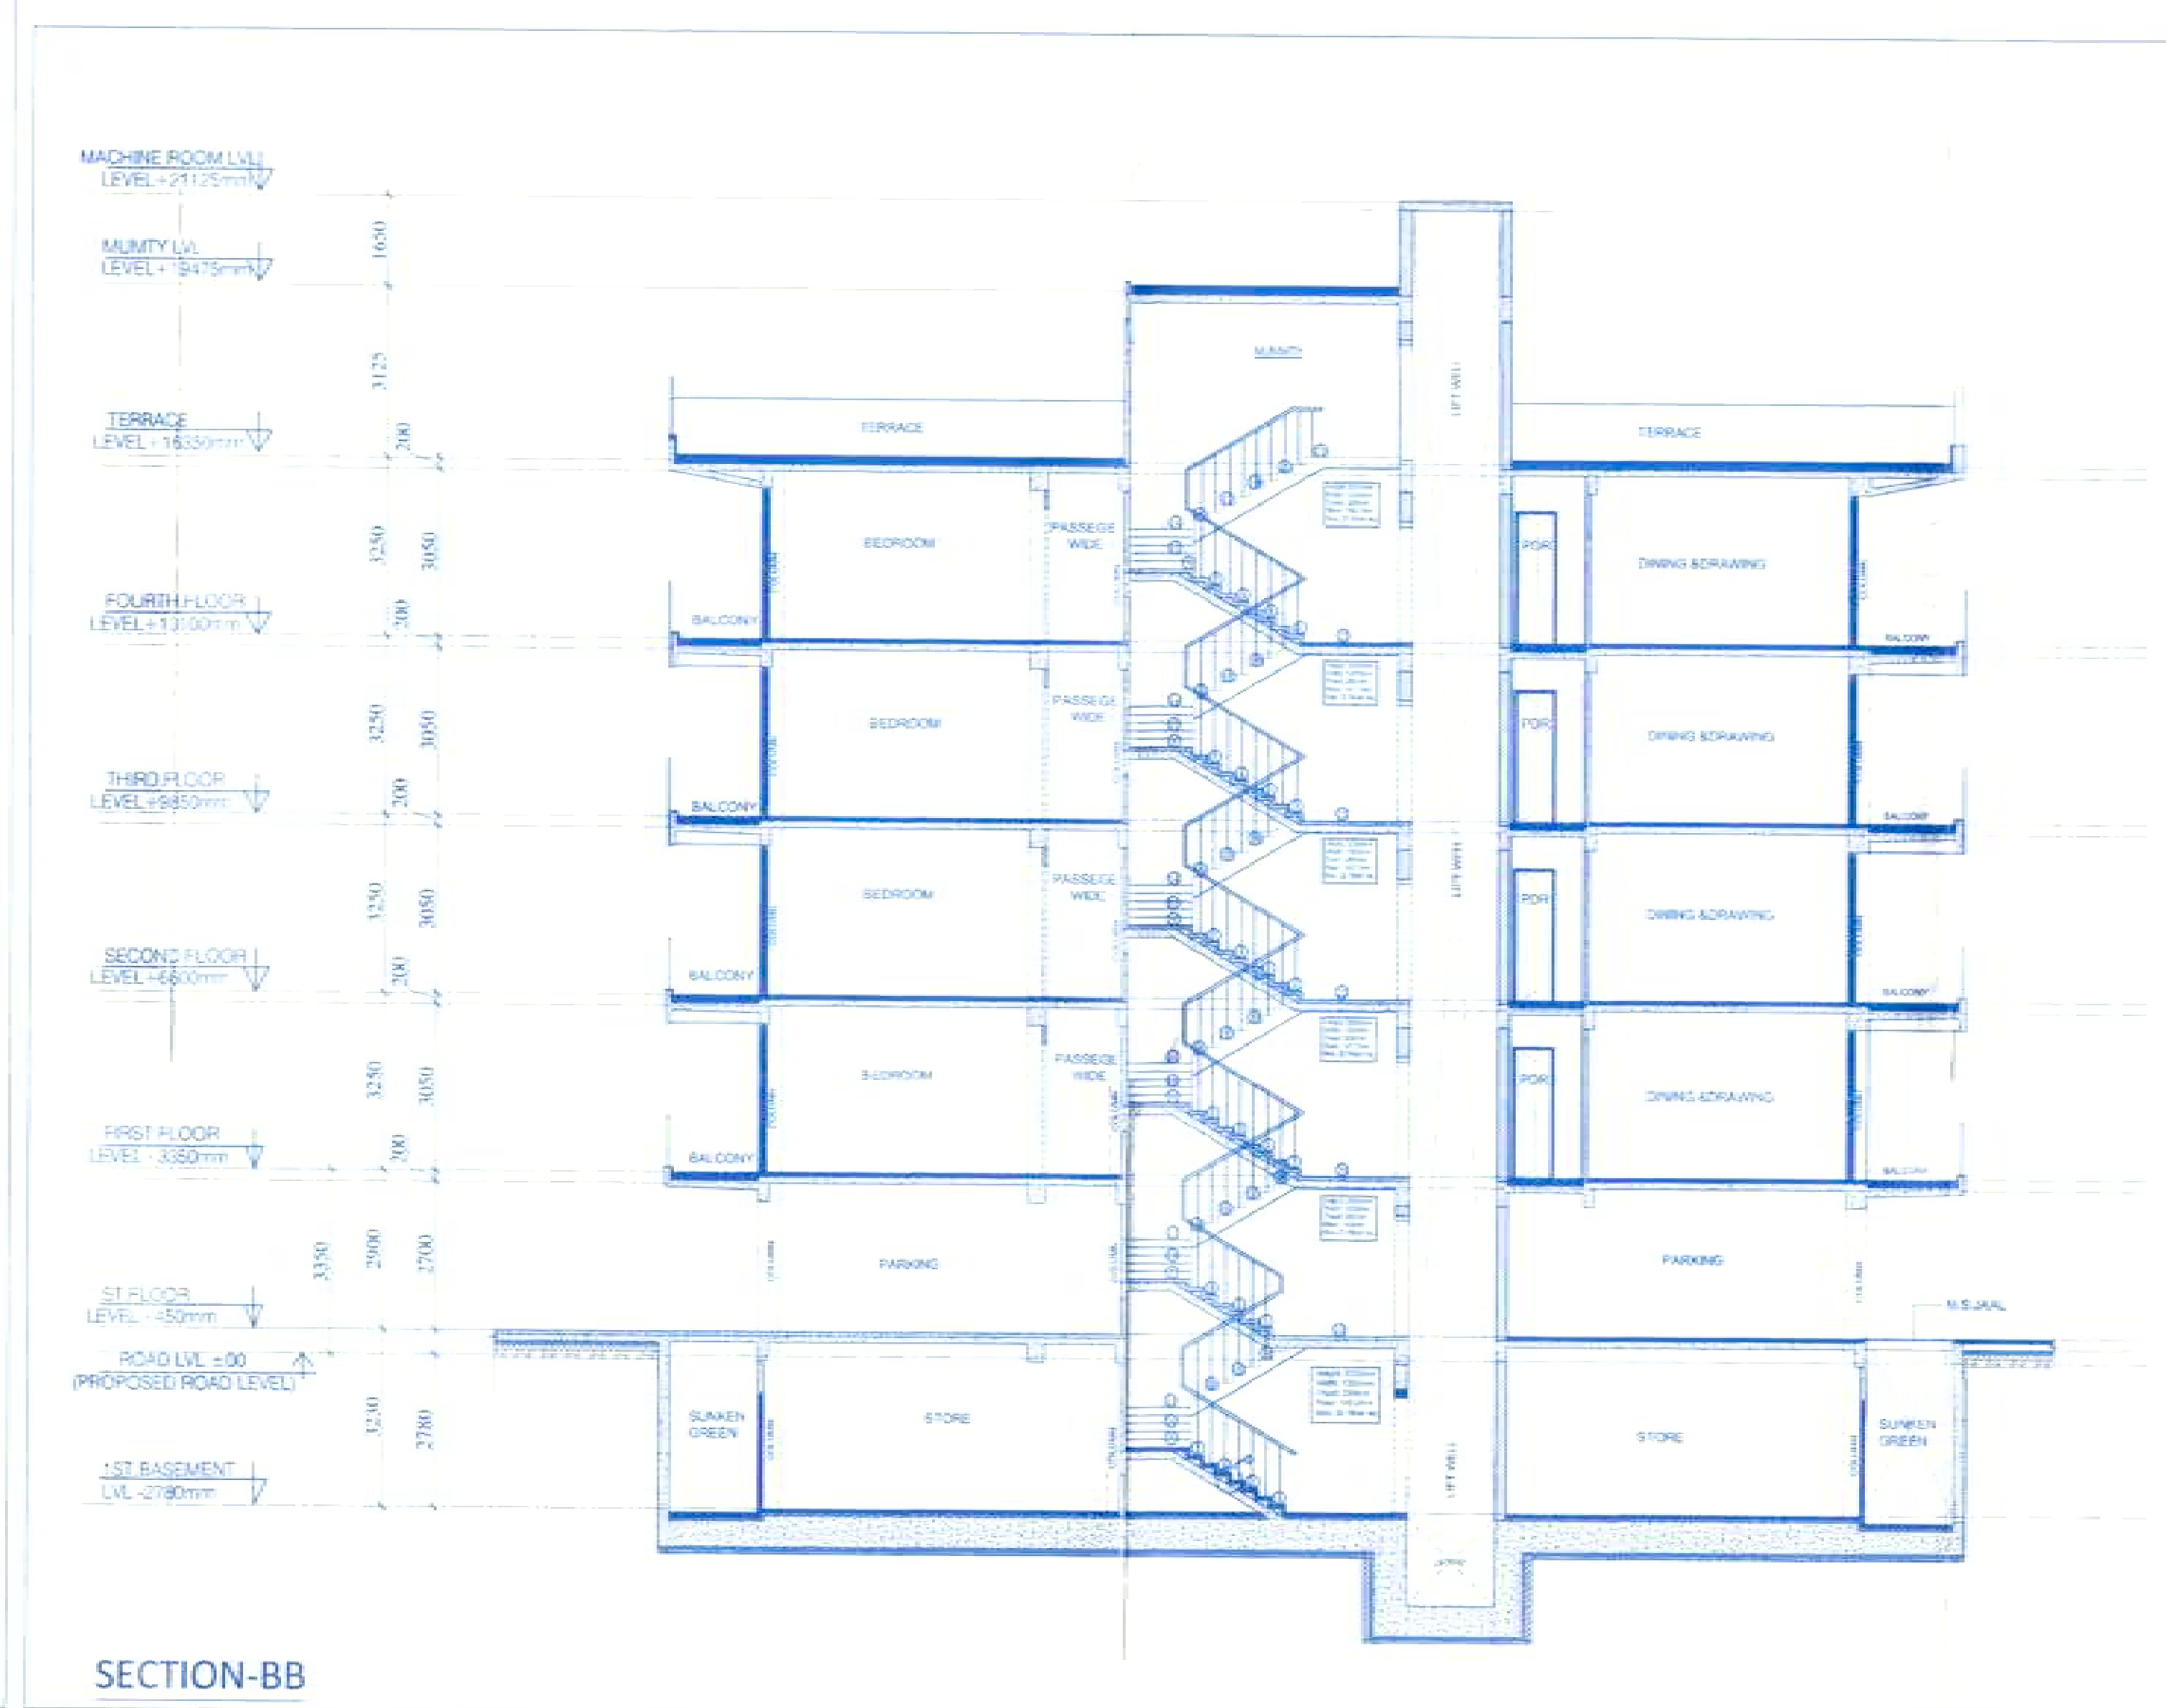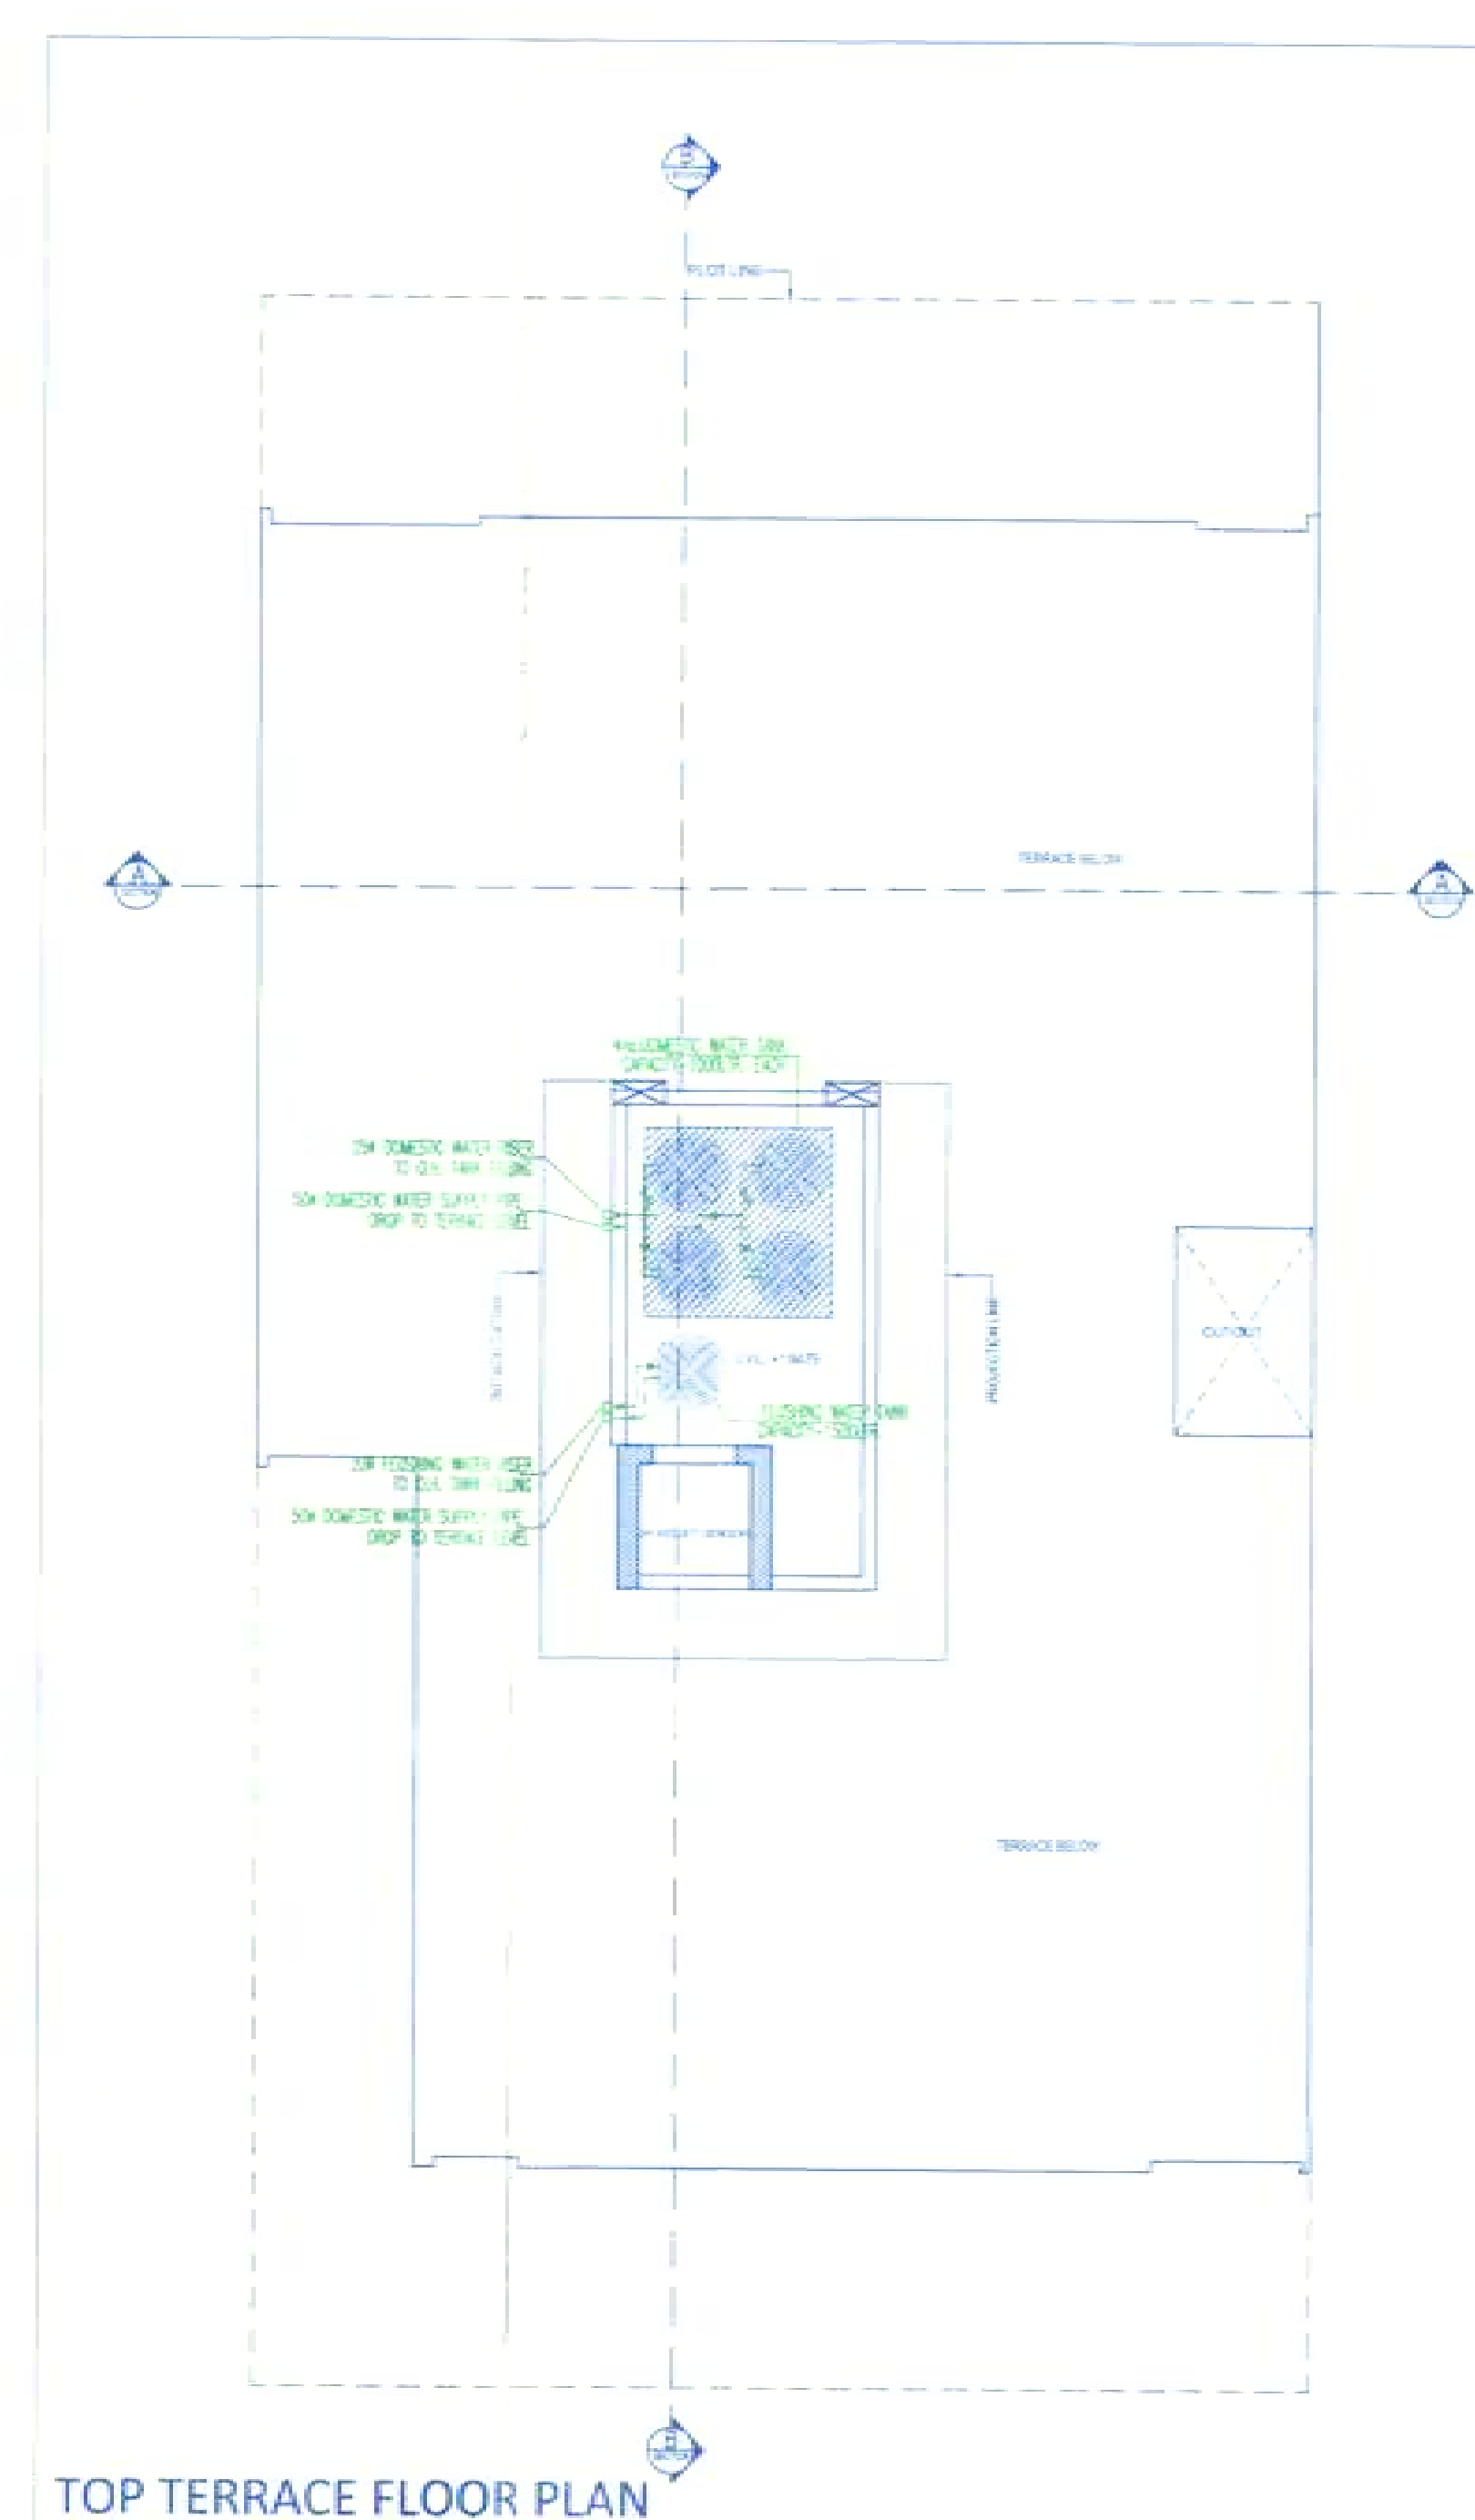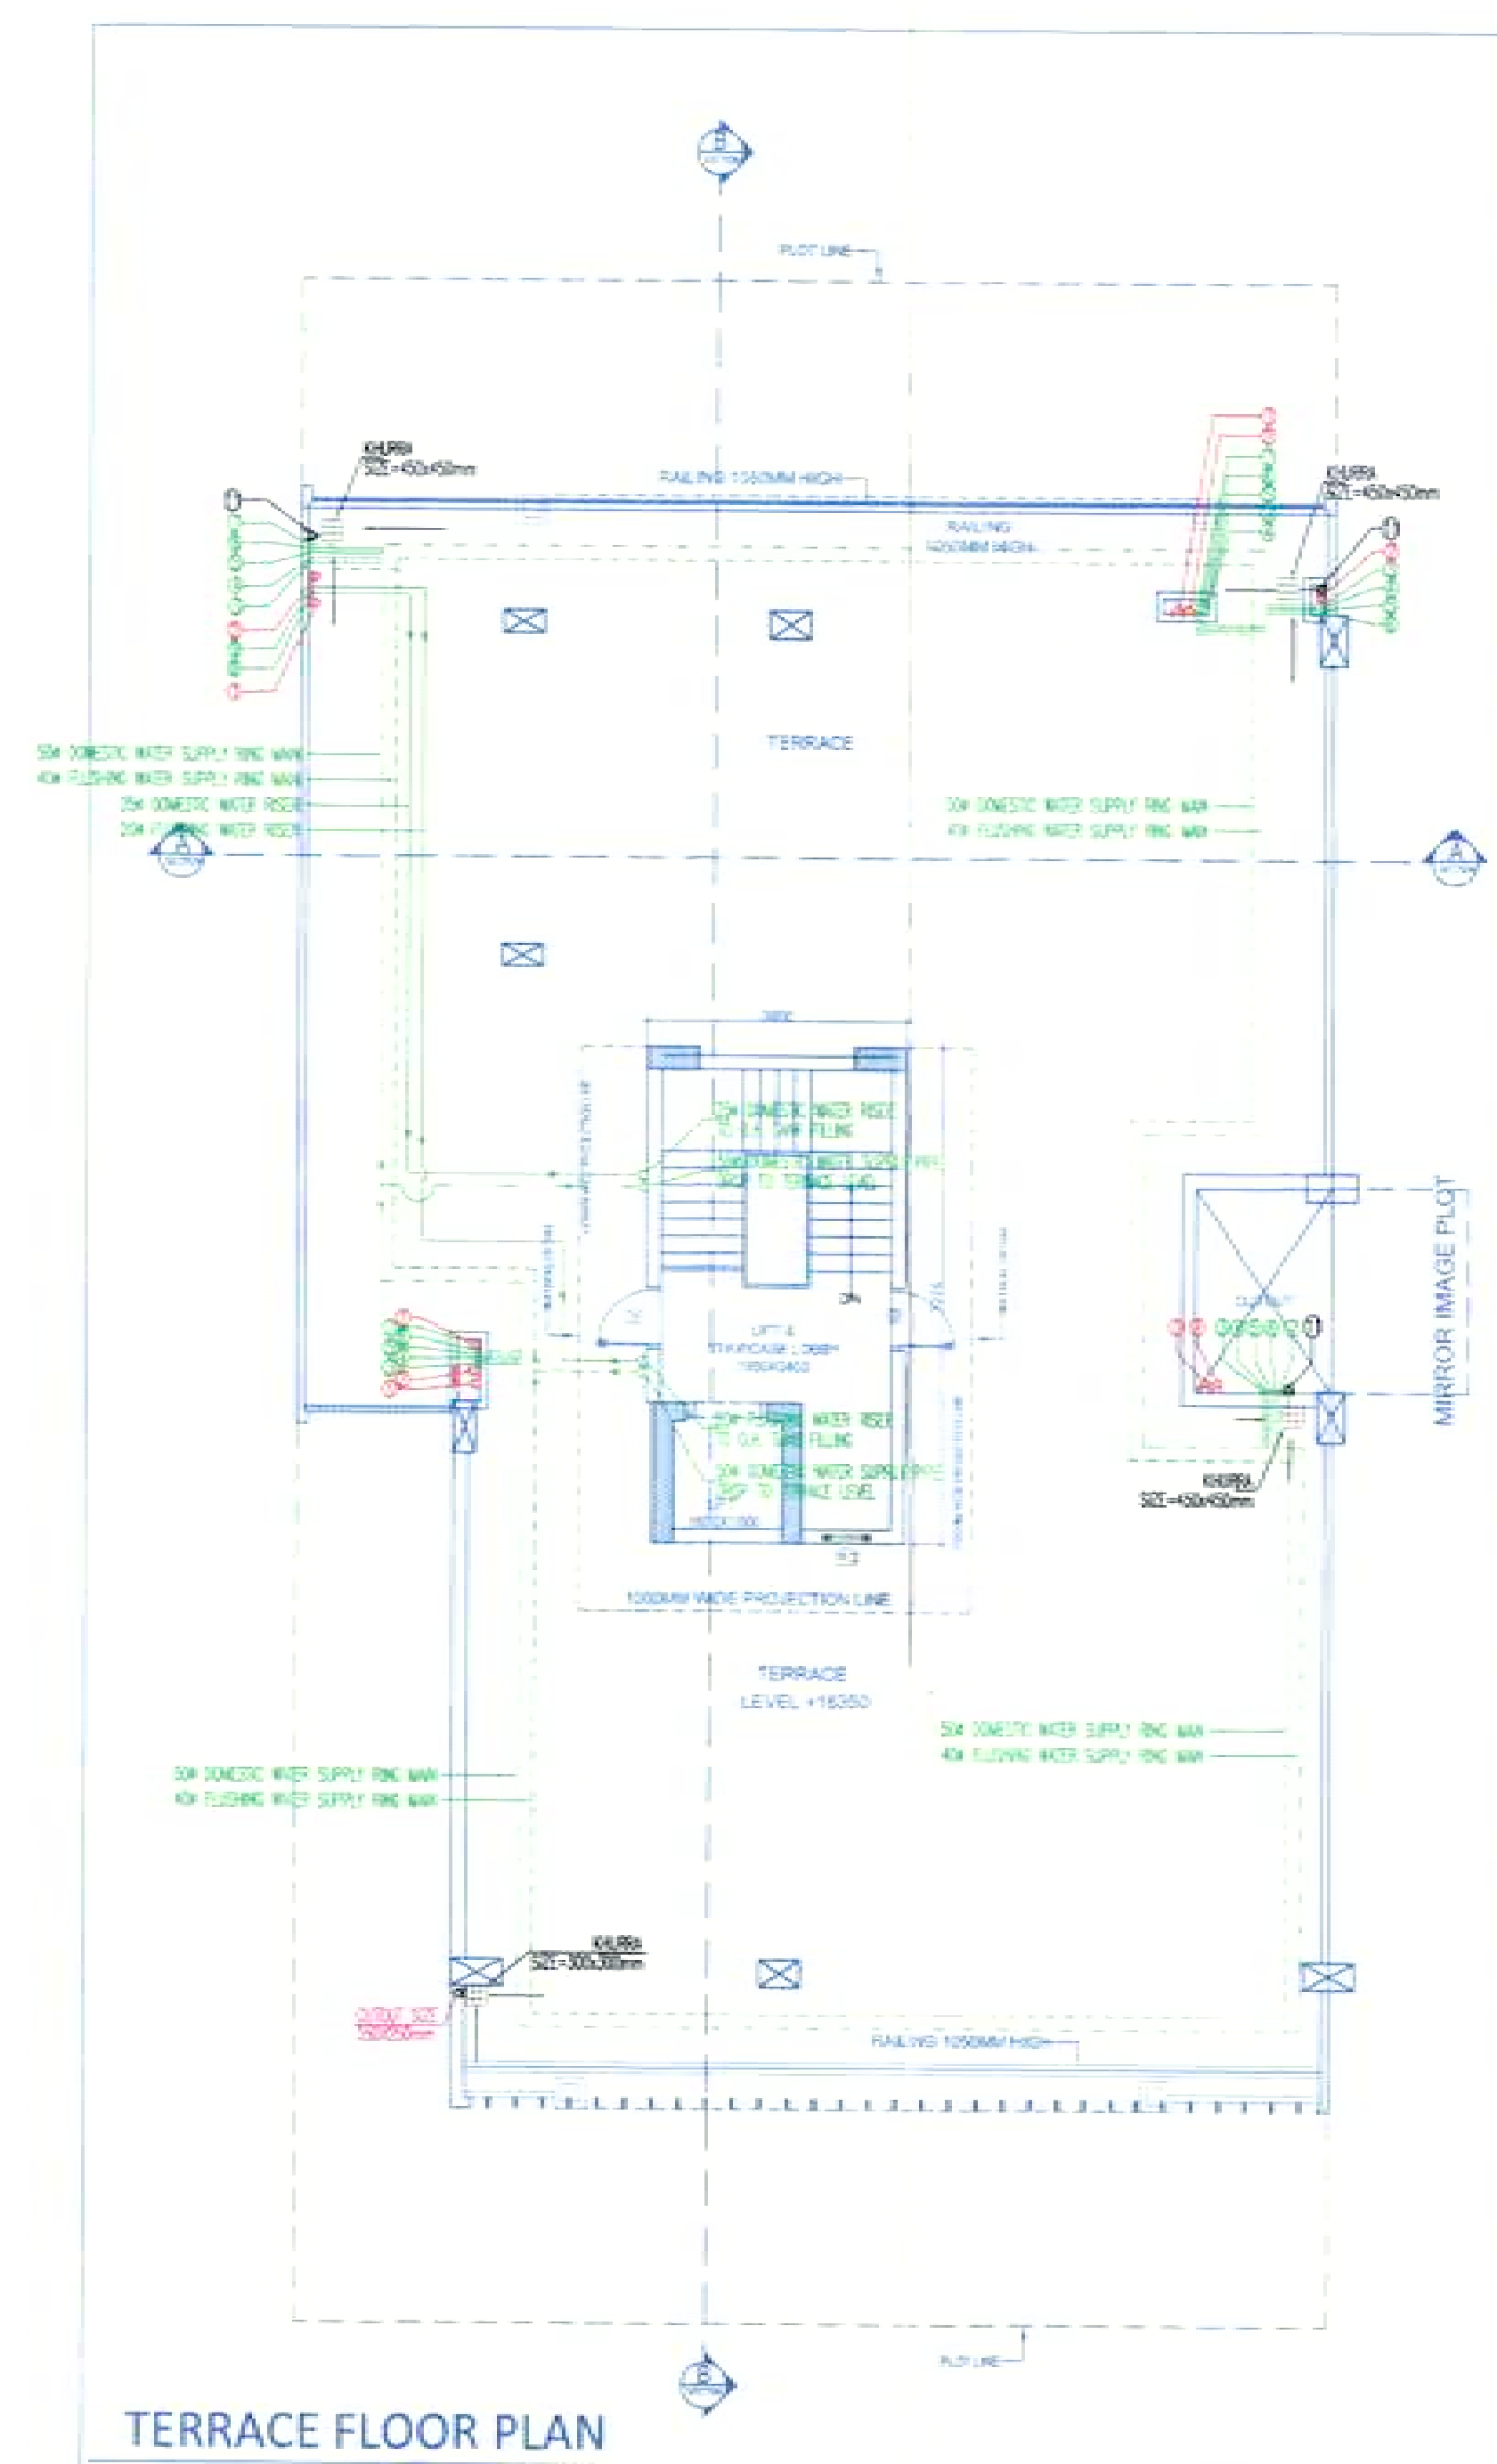

- NOTES:**
1. PLOT ENTRY SHOWN AS PER APPROVED ZONING
  2. THE CONSTRUCTION IS BEING DONE USING MIVAN WALLS (75mm / 100mm / 150mm) & BLOCK WORK.
  3. RAIN WATER HARVESTING TANK AS PER SPECIFICATION.
  4. ALL DIMENSIONS ARE IN MM.
  5. ALL TOILETS & KITCHEN ARE MECH. VENTILATED WITH 24 x 7 POWER BACKUP

DISTRICT PLANNING PLANNER, PANCHKULA  
 TOLLE READ WITH MEMO NO 154 DATED 13/06/23  
 TO ~~JE~~ (CL) ~~ATP~~ ~~DTP~~

PLUMBING NOTE:-

- \* WASH BASIN TO FLOOR TRAP 40.00 UPVC WASTE PIPE
- \* FLOOR DRAIN TO FLOOR TRAP 65.00 UPVC WASTE PIPE
- \* FLOOR TRAP TO VERTICAL WASTE STACK 110.00 WASTE PIPE
- \* W.C. TO VERTICAL SOIL STACK 110.00 SOIL PIPE

| LEGEND FOR PLUMBING |                                            |
|---------------------|--------------------------------------------|
| ①                   | 150mm 1/4" CORE CUT IN SLAB FOR INCO & T.T |
| ②                   | 100 OD 1/2" PVC SDR & VENT PIPE            |
| ③                   | 100 OD 1/2" PVC SDR & HENT PIPE            |
| ④                   | DOMESTIC WATER SUPPLY ON 2ND FLOOR (FLOOR) |
| ⑤                   | DOMESTIC WATER SUPPLY ON 2ND FLOOR (FLOOR) |
| 1                   | FLOOR TOP                                  |
| 2                   | FLOOR DRAIN                                |
| 3                   | CLEAR OUT (HOLE)                           |

PROJECT

PROPOSED BUILDING PLANS FOR  
TYPICAL PLOT NOS.- FV- 03, FV- 07, FV- 11 &  
FV- 16 in Block- Forest Vista, TRIDENT HILLS 1  
AT SECTOR- 3, 4 & 4A, Pinjore Kalka Urban  
Complex, District - Panchkula, Haryana

SHEET TITLE

TERRACE FLOOR PLAN, MUMTY/ MACHINE ROOM,  
SECTIONS & ELEVATIONS

SCALE - (1:50)

DATE: .....

SHEET NO.-  
TH1/WR/FV-3A

DEALT BY  
AMIT

CHECKED BY

AUTHORISED SIGNATORY:

NORTH:

ARCHITECT:

COMPANY:

TRIDENT HILLS PRIVATE LIMITED  
(Formerly known as Ireo Fiveriver Private Limited)  
301, Prakashdeep Building, 7 Tolstoy Marg  
New Delhi- 110001