

ZONING PLAN OF GROUP HOUSING COLONY UNDER TOD POLICY (MIX LAND USE 78% RESIDENTIAL + 22% COMMERCIAL) AN AREA MEASURING 4.84375 ACRES (LICENCE NO. 114 OF 2023 DATED 21/6/2023) IN SECTOR-62, GURUGRAM MANESAR URBAN COMPLEX BEING DEVELOPED BY MRS. NEERU DEVI W/O LATE SH. NARESH CHAND JAIN AND OTHERS IN COLLABORATION CONSCIENT INFRASTRUCTURE PVT. LTD.

1. For purpose of Code 1.2 (kcvl) & 6.1 (1) of the Haryana Building Code, 2017, amended from time to time.
2. **SHAPE & SIZE OF SITE.**
The shape and size of the Group Housing Colony is in accordance with the demarcation plan verified by DTP, Gurugram.
3. **TYPE OF BUILDING PERMITTED AND LAND USES.**

Notation	Land use Zone	Type of Building permitted / permissible structure
□	Open Space Zone	Open parking, garden, Landscaping features, underground services etc.
▨	Building Zone	Building as per permissible land use in clause-a above and uses permissible in the open space zone as per table above.

4. **SITE COVERAGE AND FLOOR AREA RATIO (FAR)**
 - (a) The building or buildings shall be constructed only within the portion of the site marked as Building zone as explained above.
 - (b) The proportion up to which the site can be covered with building or buildings of the Mix Land Use Colony on the ground floor and subsequent floors shall not exceed overall 60% of the area of 4.84375 acres as per TOD Policy dated 03.08.2017.
 - (c) Maximum permissible FAR shall be 250 i.e. 78% under Residential & 22% under Commercial on the area of 4.84375 acres.
5. **HEIGHT OF BUILDING.**
The height of the building block, subject of course to the provisions of the site coverage and FAR, shall be governed by the following:-
 - (a) The maximum height of the buildings shall be as per the Haryana Building Code, 2017.
 - (b) The plinth height of building shall be as per the Haryana Building Code, 2017.
 - (c) All building block(s) shall be constructed so as to maintain an inter-se distance not less than the set back required for each building according to the table below:-

S.No.	HEIGHT OF BUILDING (in meters)	SET BACK / OPEN SPACE TO BE LEFT AROUND BUILDINGS (in meters)
1.	10	3
2.	15	5
3.	18	6
4.	21	7
5.	24	8
6.	27	9
7.	30	10
8.	35	11
9.	40	12
10.	45	13
11.	50	14
12.	55 & above	15

- (d) If, such interior or exterior open space is intended to be used for the benefit of more than one building belonging to the same owner, then the width of such open air space shall be the one specified for the tallest building as specified in (c) above.
6. **PARKING**
 - FOR RESIDENTIAL**
 - a. Parking space shall be provided @ 1.5 Equivalent Car Space for each dwelling unit. It shall be calculated on the rationale of carpet area of each dwelling unit as per the TOD policy dated 09.02.2016, which is as under:
 - Up to 100 sqmt = 0.5 ECS
 - Between 100 sqmt to 150 sqmt = 1.0 ECS
 - More than 150 sqmt = 1.5 ECS
 - b. The parking shall be calculated for commercial area as per the TOD Policy the norms of 1ECS for every 50.0 sqm carpet area shall be followed as per TOD policy dated 09.02.2016 & its subsequent amendment thereafter. The are for parking car shall be as under:-
 - IECS = 23 sqm. for open parking
 - IECS = 28 sqm. for stilt parking
 - IECS = 32 sqm. for basement parking
 - c. Adequate parking spaces, covered, open or in this basement shall be provided for vehicles of users and occupiers, within the site.
 - d. In no circumstance, the vehicle(s) belonging/ related to the plot/ premises shall be parked outside the plot area
 7. **APPROACH TO SITE**
 - a. The vehicular approach to the site shall be planned and provided giving due consideration to the junctions with the surrounding roads to the satisfaction of the Competent Authority.
 - b. The approach to the site shall be shown on the zoning plan.

8. **GATE POST AND BOUNDARY WALL**
 - (a) Such Boundary wall, railings or their combination, hedges or fences along with gates and gate posts shall be constructed as per design approved by Competent Authority. In addition to the gate/ gates an additional wicket gate not exceeding 1.25 meters width may be allowed in the front and side boundary wall provided that no main gate or wicket gate shall be allowed to open on the sector road/public open space.
 - (b) The boundary wall shall be constructed as per the Haryana Building Code, 2017.
9. **BAR ON SUB-DIVISION OF SITE**
 - (a) The site shall not be sub-divided in any manner what so ever.
10. **APPROVAL OF BUILDING PLANS**
The building plans of the building to be constructed at site shall have to be got approved from the Director General, Town & Country Planning, Haryana/ any other persons or the committee authorized by him, under section 8 (2) of the Punjab Scheduled Roads and Controlled Areas Restriction of the Unregulated Development Act, 1967, before starting up the construction.

11. **BASEMENT**
 - (a) The number of basement stores in Group Housing shall be as per the Haryana Building Code, 2017.
 - (b) The construction of basement shall be executed as per the Haryana Building Code, 2017.
12. **PROVISIONS OF PUBLIC HEALTH FACILITIES**
The W.C. and urinals provided in the buildings, shall conform to the Haryana Building Code, 2017 and National Building Code, 2016.
13. **EXTERNAL FINISHES**
 - (a) The external wall finishes, so far as possible shall be in natural or permanent type of materials like bricks, stone, concrete, terracotta, gips, marble, chips, class metals or any other finish which may be allowed by the Competent Authority.
 - (b) All signs boards and names shall be written on the spaces provided on buildings as per approved buildings plans specifically for this purpose and at no other places, whatsoever.
 - (c) For building services, plumbing services, construction practice, building material, foundation and Damp Proof Course as per the Haryana Building Code, 2017 shall be followed.
14. **PROVISION OF COMMUNITY BUILDINGS**
The community buildings shall be provided as per the composite norms in the Group Housing Colony and as per the provisions of the TOD policy dated 09.02.2016
15. **LIFTS AND RAMPS.**
 - (a) Lift and Ramps in building shall be provided as per Haryana Building Code, 2017.
 - (b) Lift shall be provided with 100% standby generators along with automatic switchover along with staircase of required width and number.
16. **BUILDING BYE-LAWS**
The construction of the building /buildings shall be governed by provisions of the Haryana Building Code, 2017. On the points where Haryana Building Code, 2017 is silent the National Building Code of India, 2016 shall be followed.
17. **FIRE SAFETY MEASURES**
 - (a) The owner will ensure the provision of proper fire safety measures in the multi storied buildings conforming to the provisions of the Haryana Building Code, 2017/ National Building Code of India, 2016 and the same should be got approved from the Competent Authority.
 - (b) Electric Sub Station/ generator if provided should be on solid ground near DG/ LT. Control panel on ground floor or in upper basement and it should be located on outer periphery of the building, the same should be got approved from the Competent Authority.
 - (c) To ensure fire fighting scheme shall be got approved from the Director, Urban Local Bodies, Haryana or any person authorized by the Director, Urban Local Bodies, Haryana. This approval shall be obtained prior to starting the construction work at site.
18. That the coloniser/owner shall obtain the clearance/NOC as per the provisions of the Notification No. S.O. 1533 (E) dated 15.03.2016 issued by Ministry of Environment and Forest, Government of India, for installing the fire fighting infrastructure.
19. The fire fighting system shall be provided as per Central Ground Water Authority norms/ Haryana Govt. notification as applicable.
20. That the coloniser/owner shall use only Light-Emitting Diode lamps (LED) fitting for internal lighting as well as Campus lighting.
21. That the coloniser/owner shall strictly comply with the directions issued vide Notification No. 19/16/2016-5P dated 31.03.2016 issued by Haryana Government Renewable Energy Department.
22. That coloniser/owner shall ensure the installation of Solar Power Plant as per provisions of Haryana Solar Power Policy, 2016 issued by Haryana Government Renewable Energy Department vide Notification No. 19/14/2016-5 Power dated 14.03.2016.
23. That the coloniser/owner shall ensure the installation of Solar Photovoltaic Power Plant as per the provisions of order No. 22/52/2005-Power dated 21.03.2016 issued by Haryana Government Renewable Energy Department.


25. **GENERAL**
 - (a) Among other plans and papers detailed elevations of buildings along all sides exposed to public view shall be drawn according to scale as mentioned in the Haryana Building Code-2017.
 - (b) The water storage tanks and other plumbing works etc. shall not be exposed to view each face of building but shall be suitably enclosed.
 - (c) No applied decoration like inscription, crosses, names of persons or buildings are permitted on any external face of the building.
 - (d) The color scheme of appropriate size shall be provided within the site.
 - (e) Color trade emblem and other symbols shall be subject to the approval of the Competent Authority.

DRG No. DG.TCP-_____ Dated 02-06-2023.

(R.S. BATHI) DTP (HQ)

(HITESH SHARMA) STP (HQ)

(T.L. SATYAPRAKASH, IAS) DG, TCP (HR)

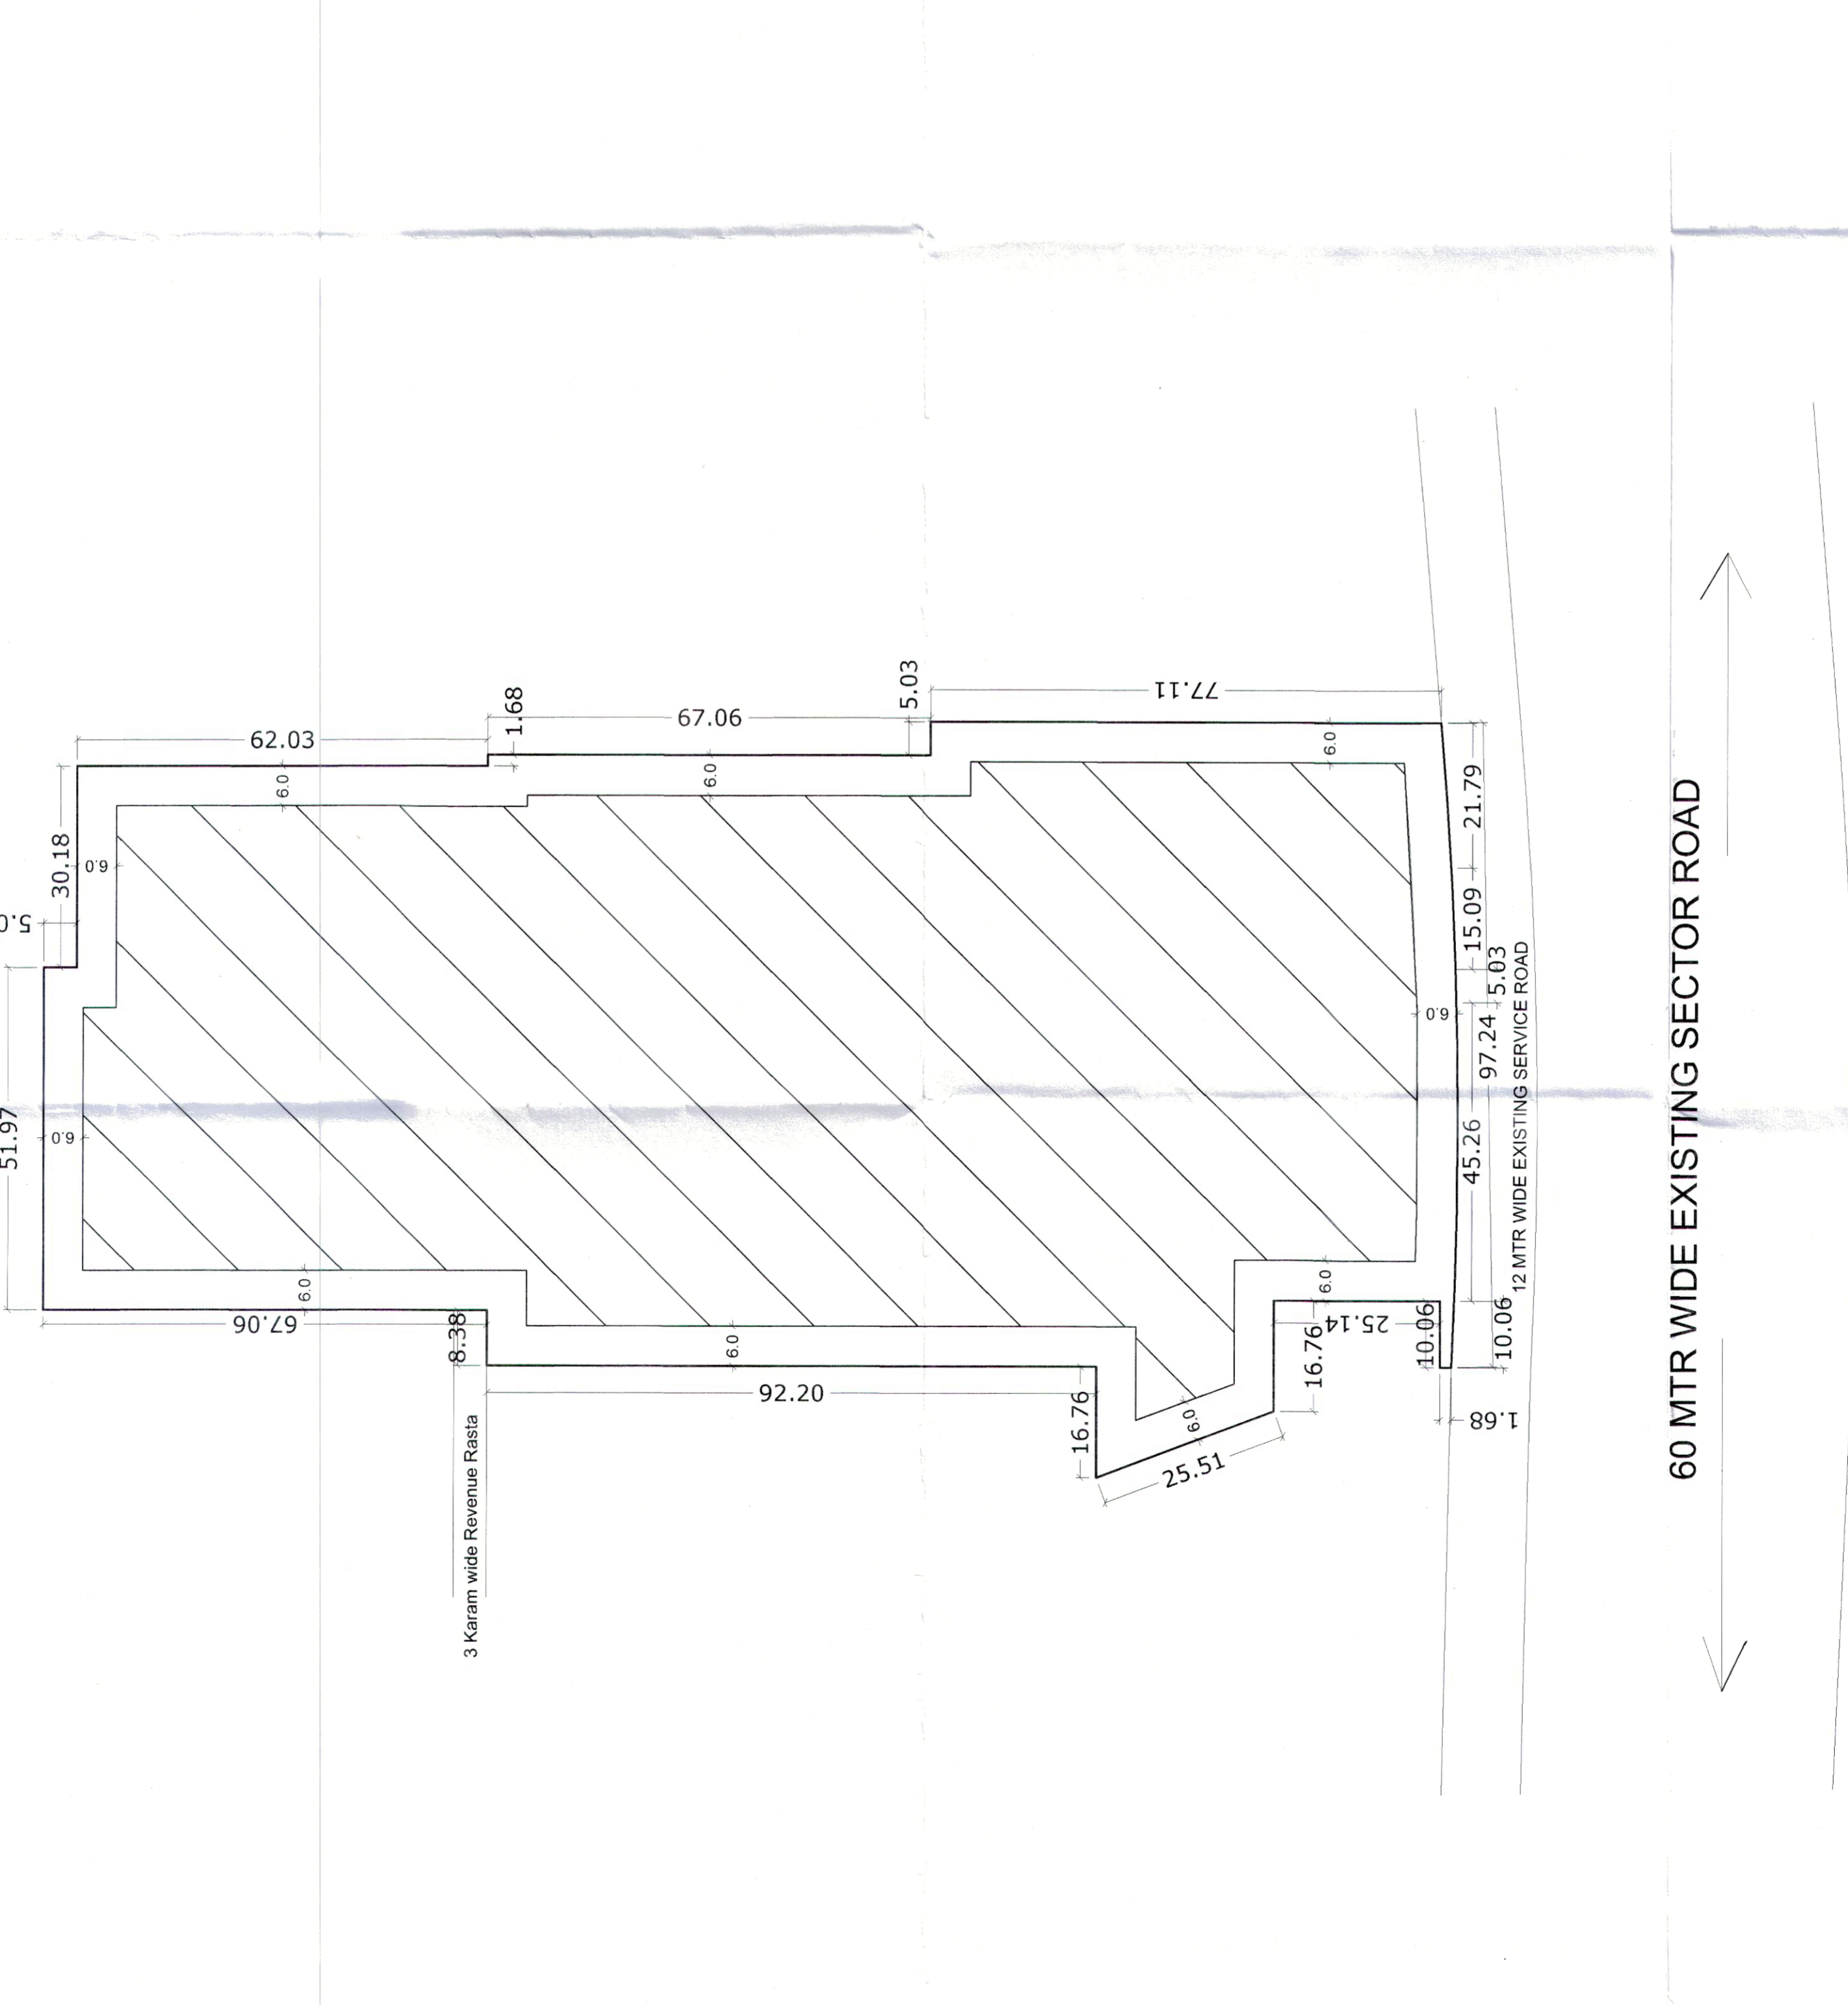

NOTE

ALL DIMENSIONS ARE IN METERS
ZONED AREA = 3.84 ACRES

SECTOR-61

SECTOR-62

SECTOR-63