




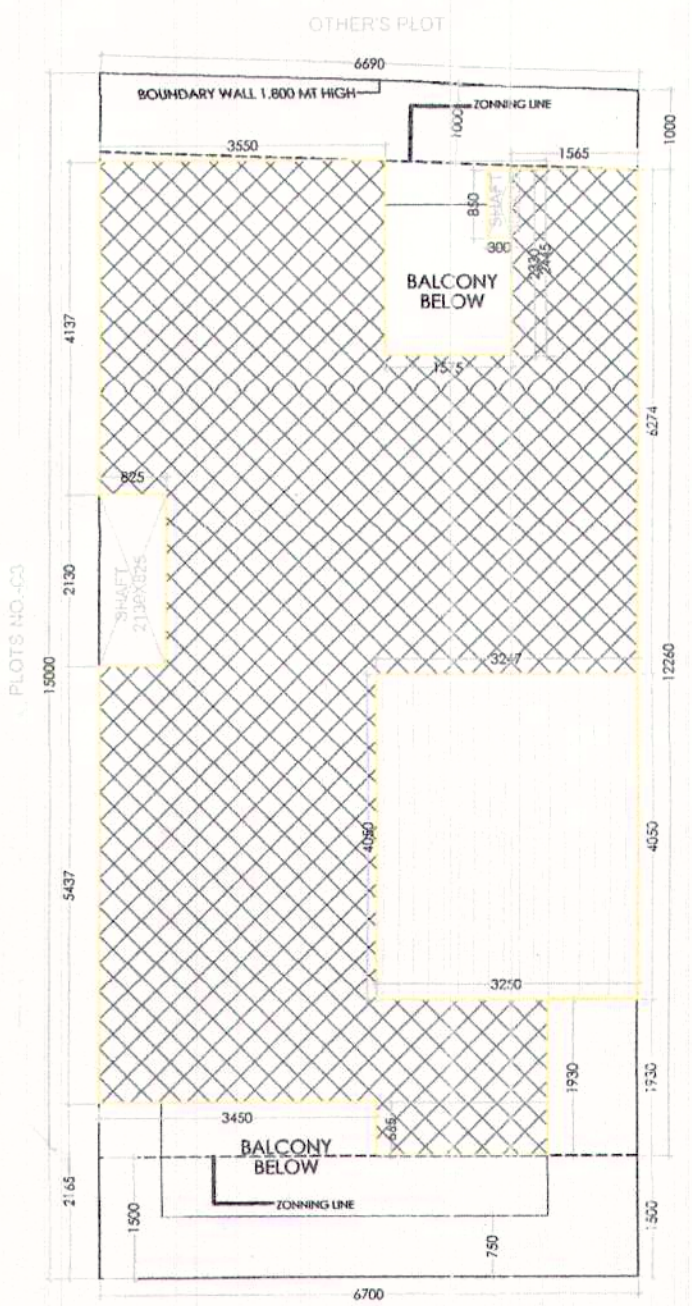


SITE PLAN ROAD 9 MT WIDE
LVL± 0.0 MT

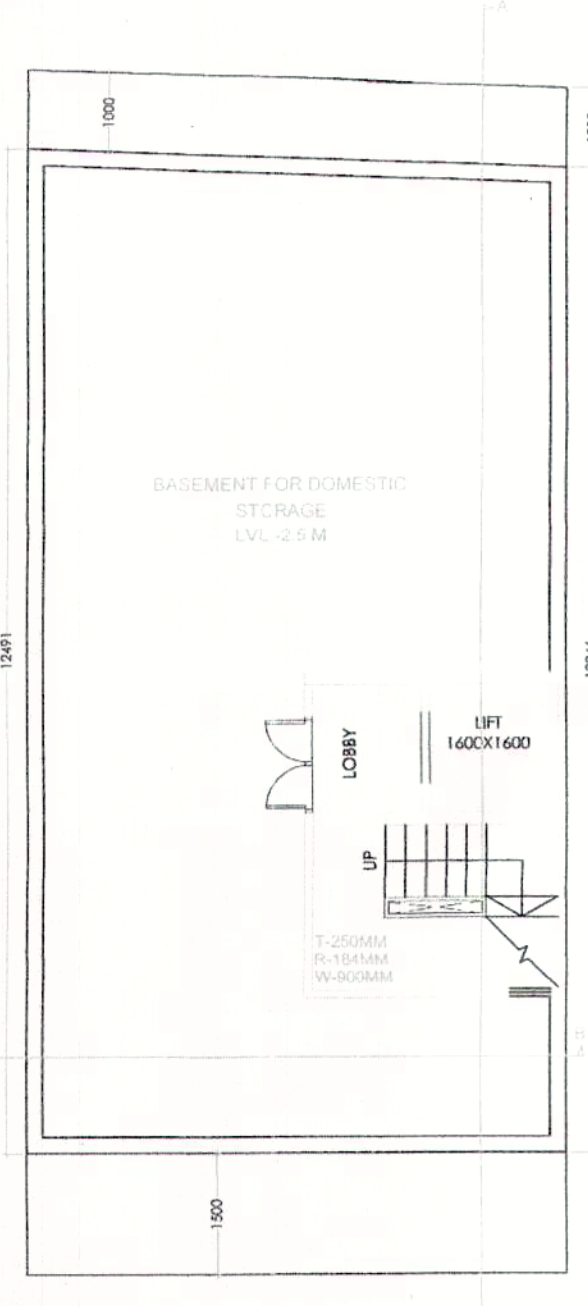


BASEMENT FLOOR PLAN

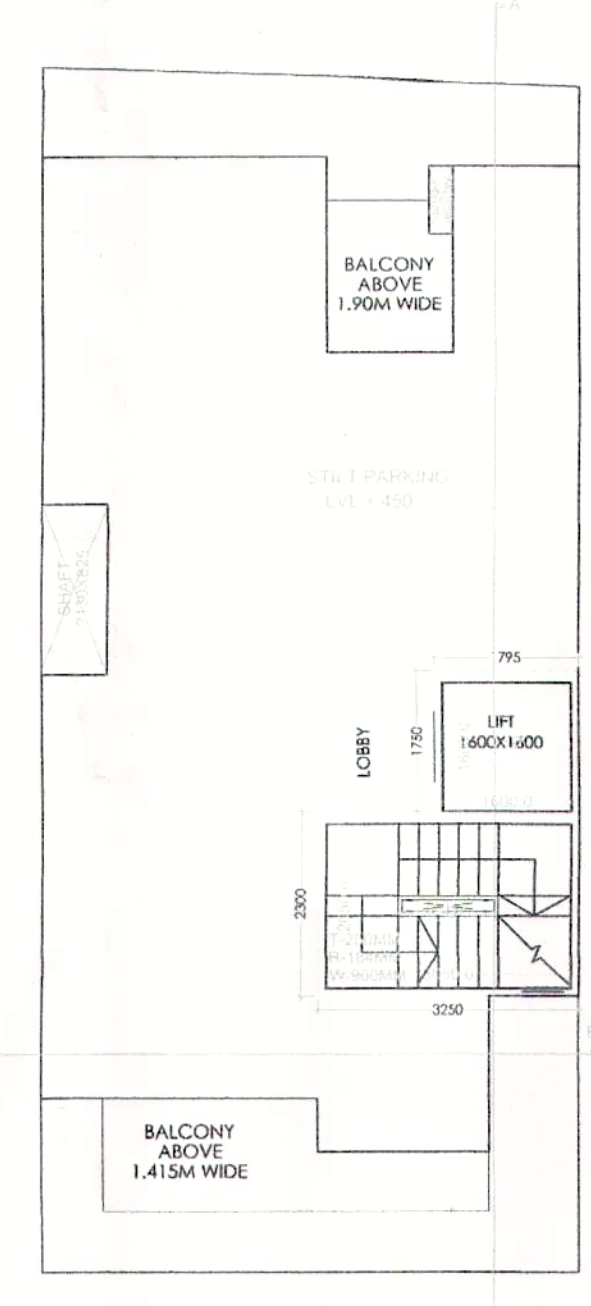


STILT PLAN

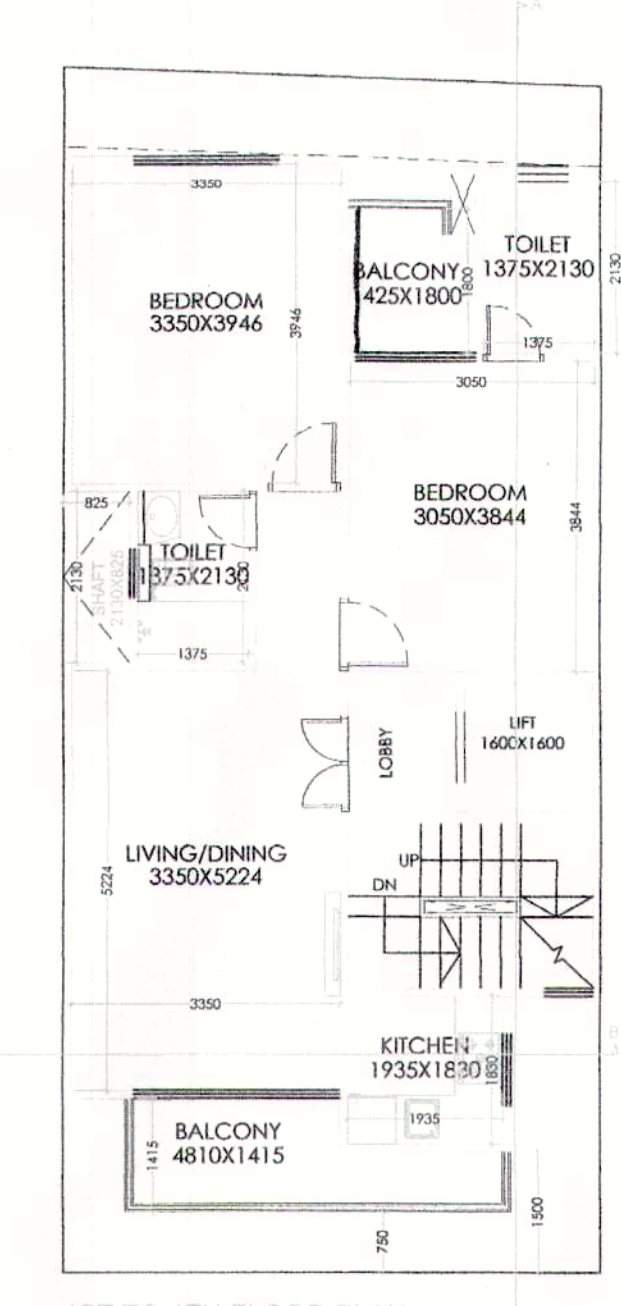


1ST TO 4TH FLOOR PLAN

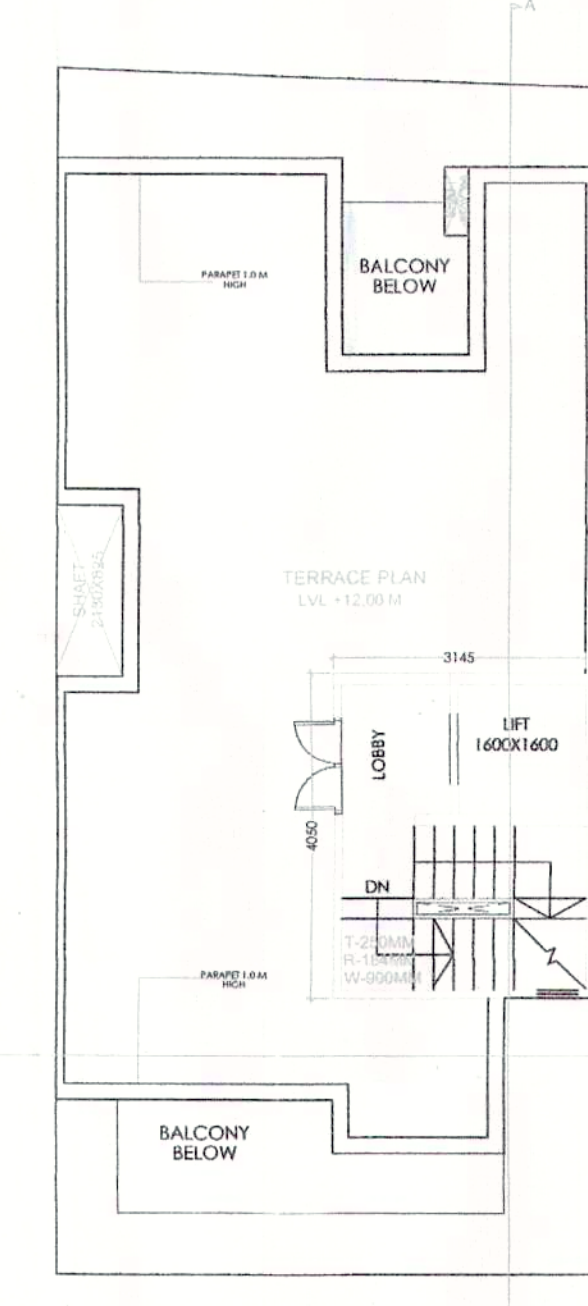

TERRACE PLAN

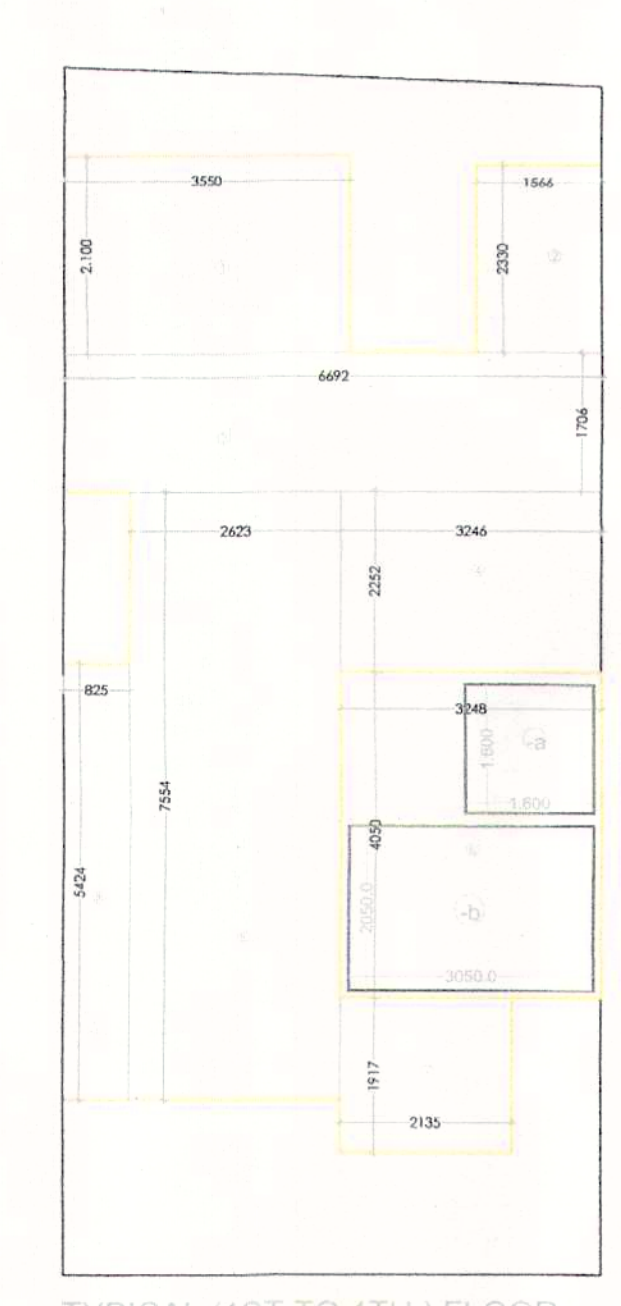

TYPICAL (1ST TO 4TH) FLOOR
AREA DIAGRAM

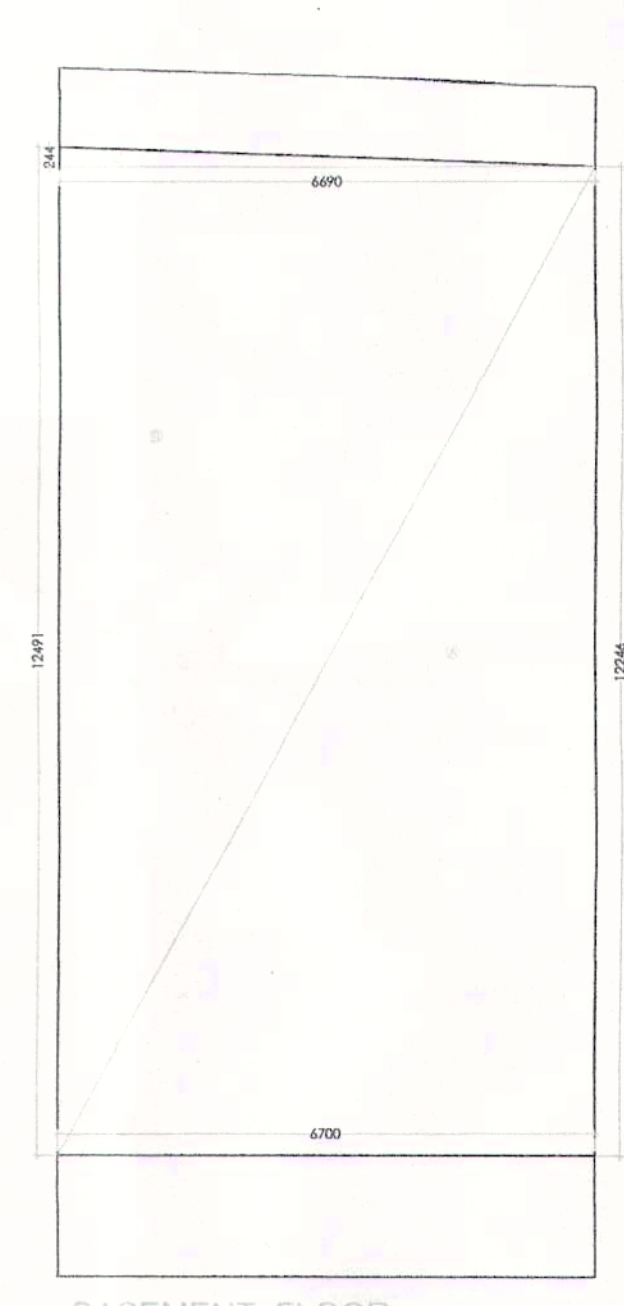

BASEMENT FLOOR
AREA DIAGRAM

OPENING SCHEDULE			
ITEM	TYPE	SIZE (MM)	REMARKS
1	DOOR	1000X2100	2.00
2	DOOR	1000X2100	2.00
AREA CALCULATIONS			
ITEM	TYPE	AREA (SQ. MT)	REMARKS
1	STILT AREA	14.880	14.880
2	BASEMENT AREA	1.415	1.415
3	TERRACE AREA	1.415	1.415
4	1ST FLOOR AREA	1.415	1.415
5	2ND FLOOR AREA	1.415	1.415
6	3RD FLOOR AREA	1.415	1.415
7	4TH FLOOR AREA	1.415	1.415
8	TOTAL AREA	19.960	19.960

FOUND AS PER SELF CERTIFICATION POLICY

Plot No.

ATP.

PA.


SD.

JD.


AD.

STILT AREA DIAGRAM


MUMTY AREA DIAGRAM

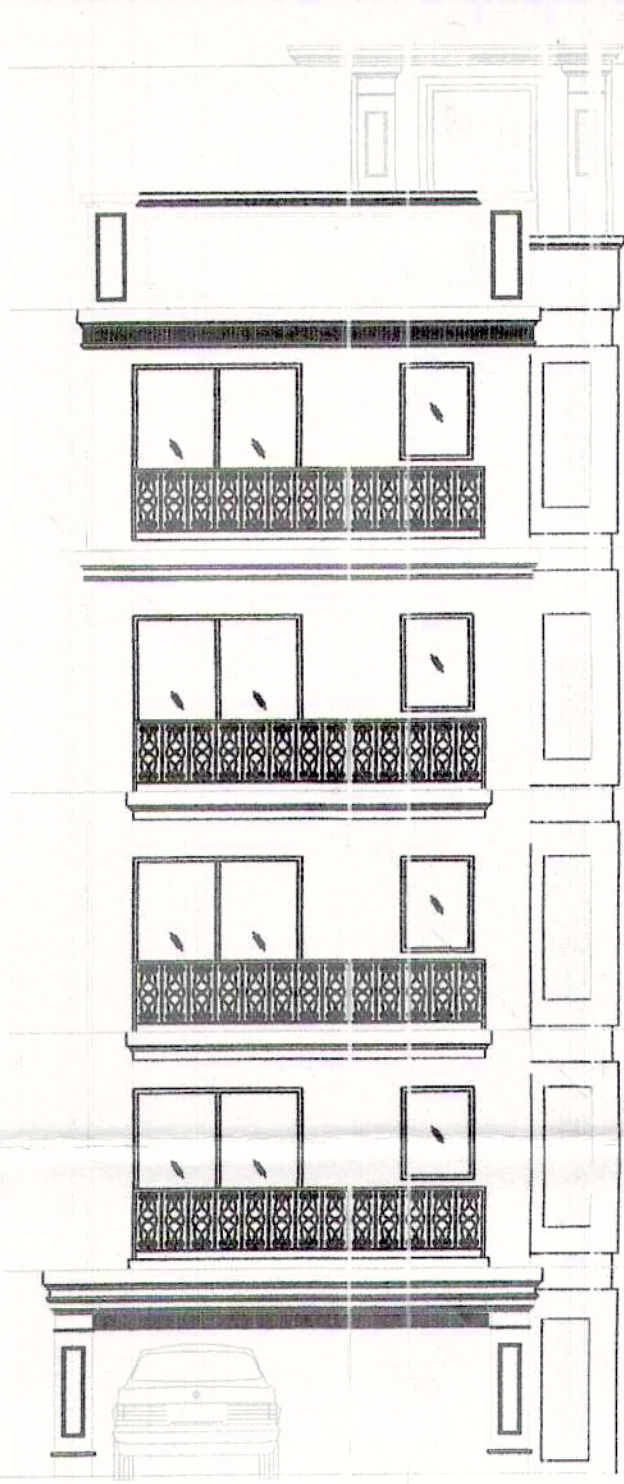


FRONT ELEVATION

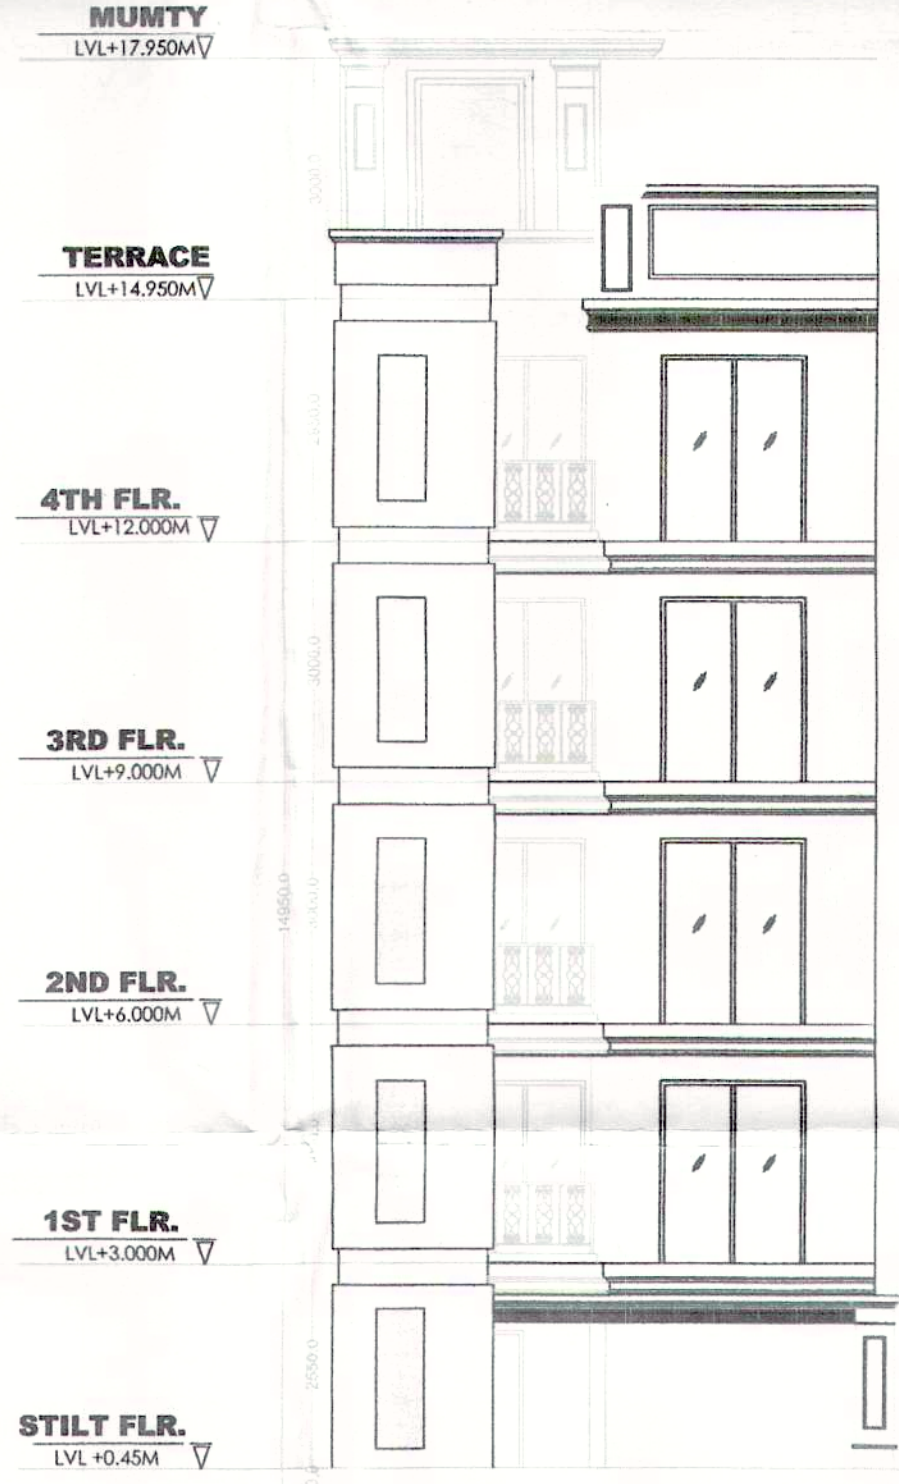

REAR ELEVATION

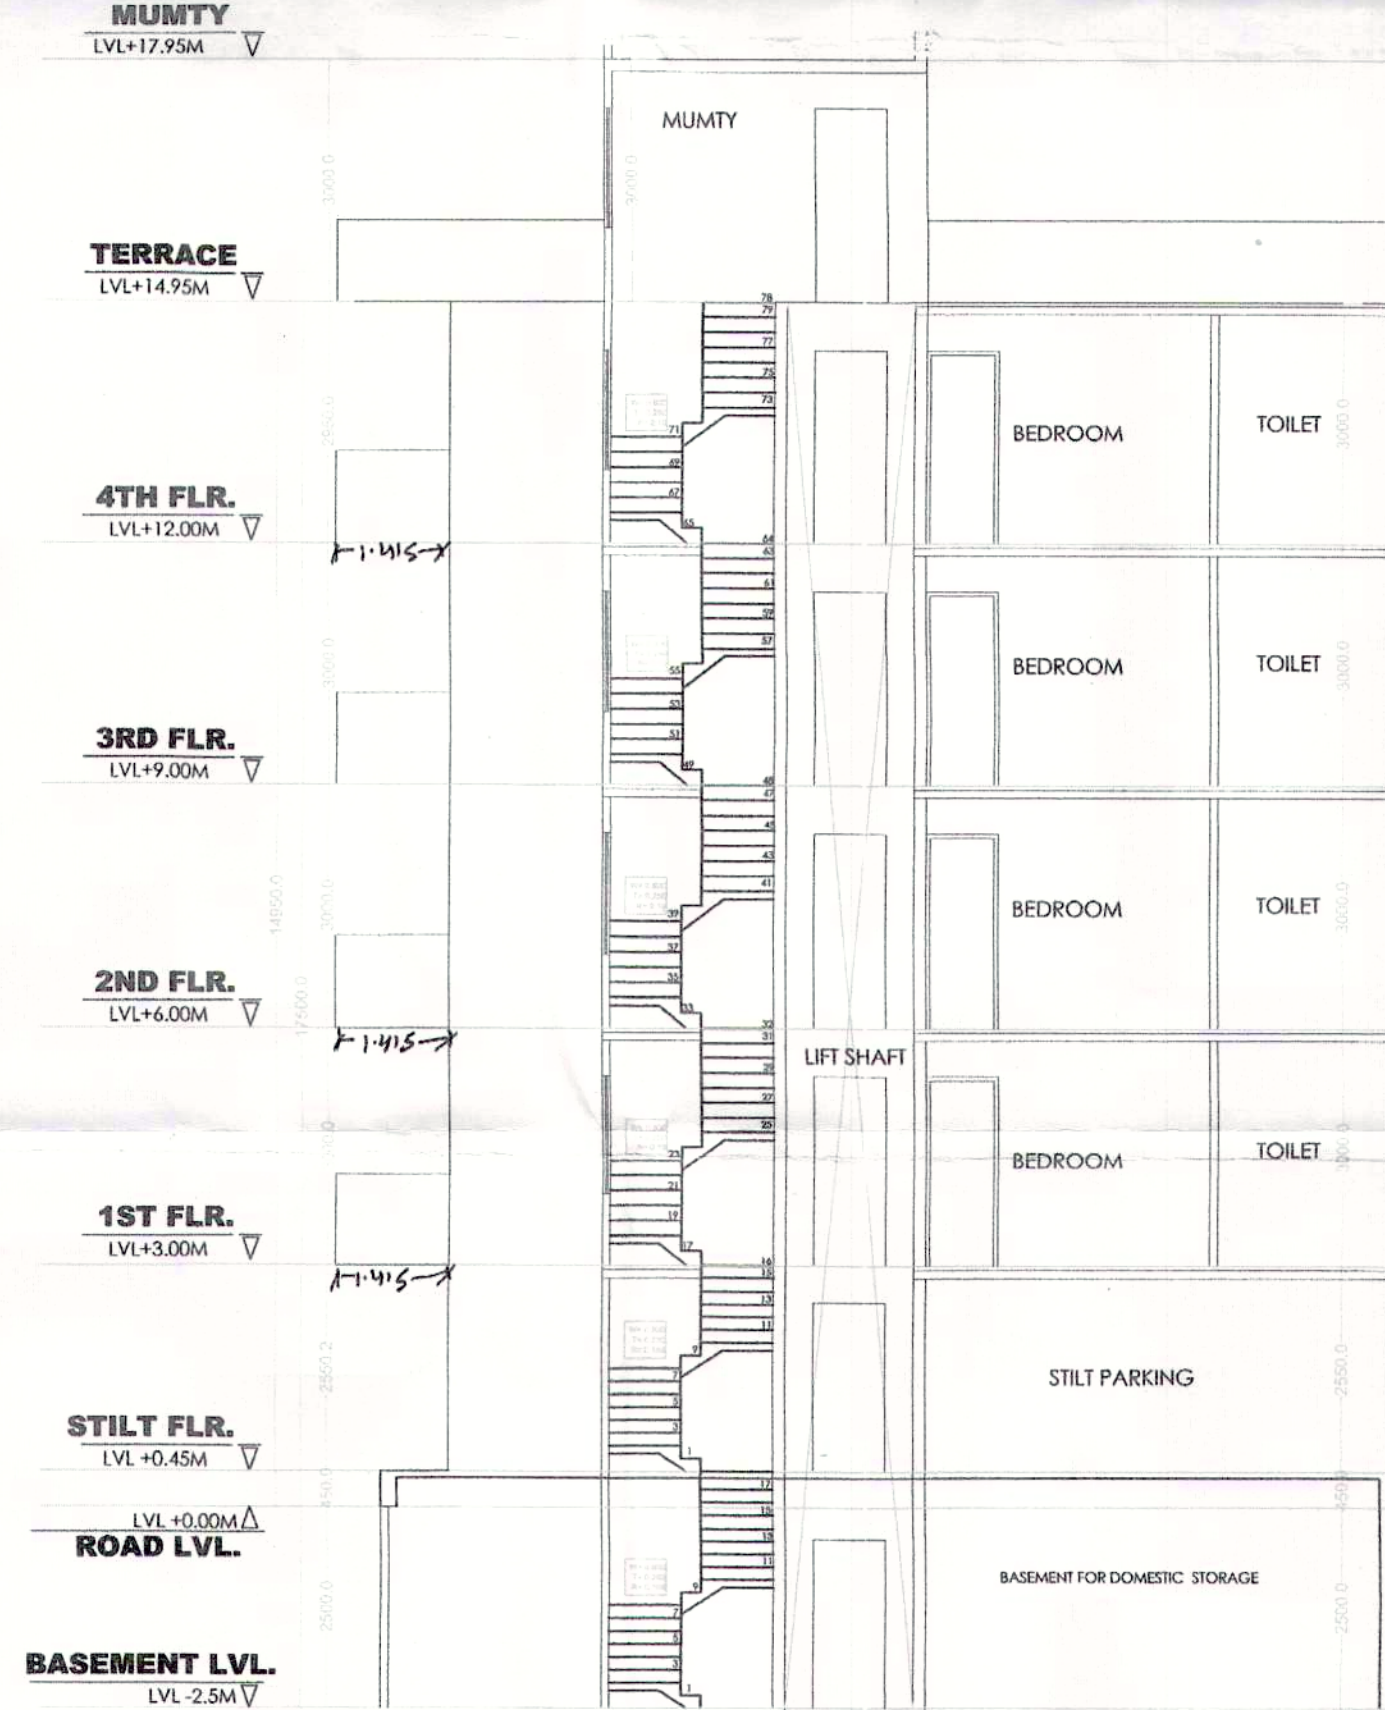

SECTION BB'

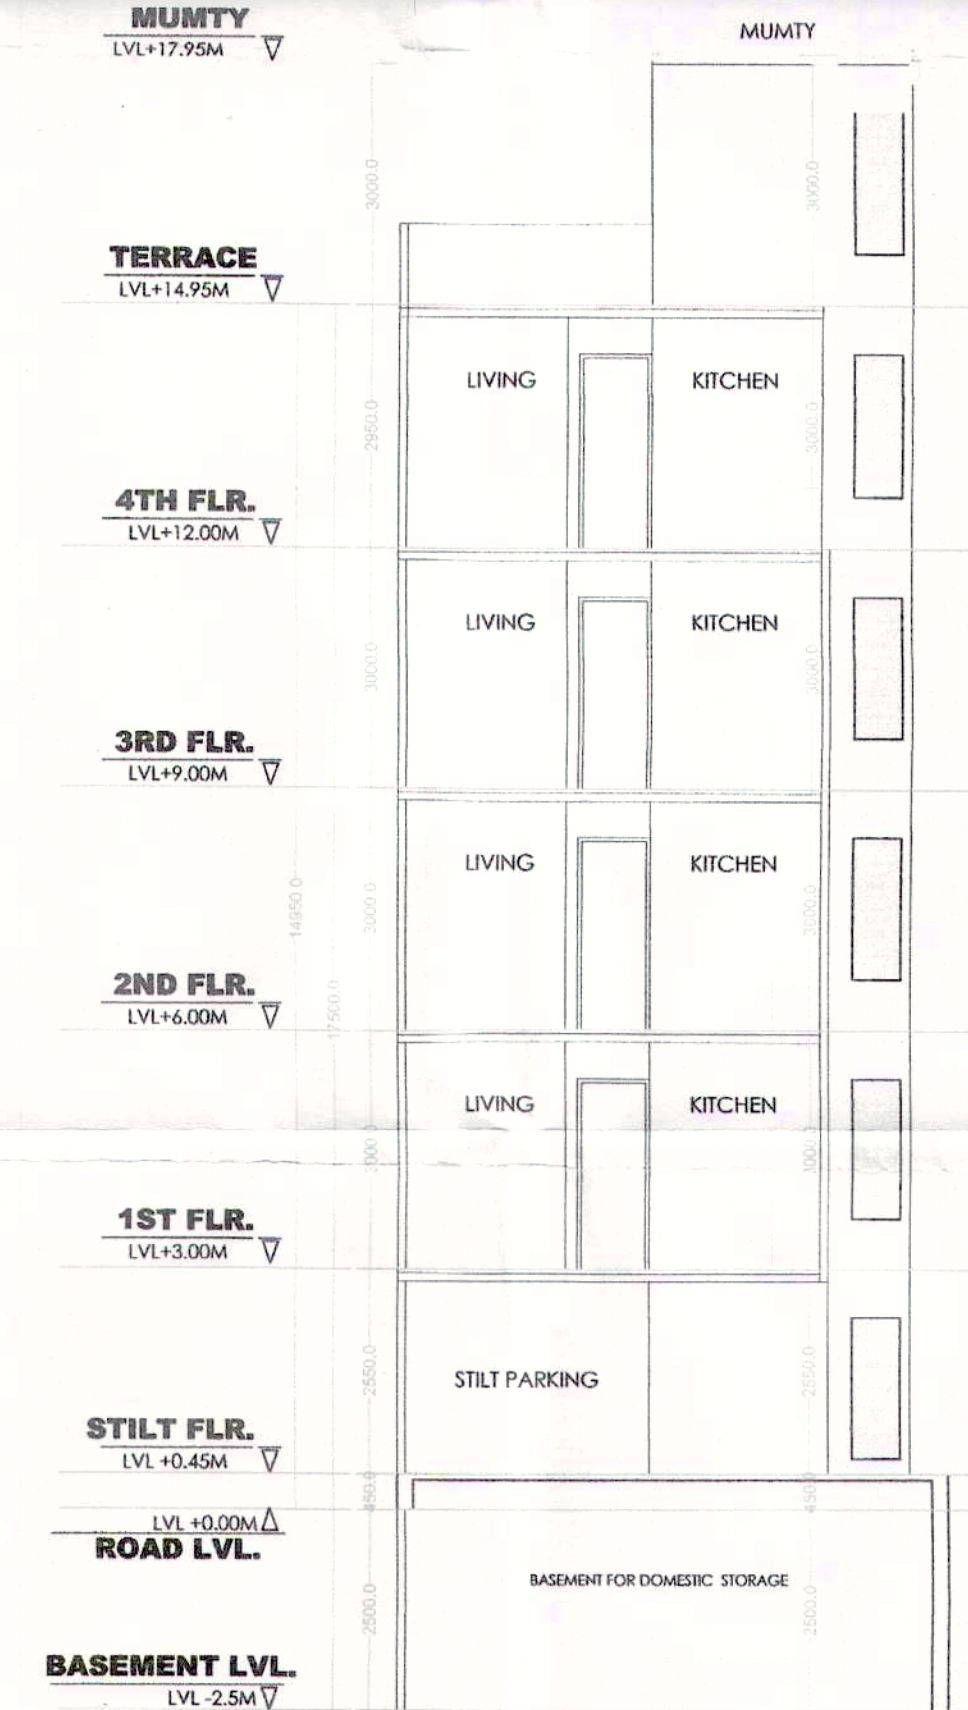

SECTION AA'

- NOTE :
1. WALLS WILL BE IN BLOCK WORK AND 100MM/200MM THICK
 2. TOILET WILL BE MECHANICALLY VENTILATED
 3. ADJACENT PLOTS WILL BE AS MIRROR LAYOUT

TOTAL AREA DETAILS			
ITEM	TYPE	AREA (SQ. MT)	REMARKS
1	STILT AREA	14.880	14.880
2	BASEMENT AREA	1.415	1.415
3	TERRACE AREA	1.415	1.415
4	1ST FLOOR AREA	1.415	1.415
5	2ND FLOOR AREA	1.415	1.415
6	3RD FLOOR AREA	1.415	1.415
7	4TH FLOOR AREA	1.415	1.415
8	TOTAL AREA	19.960	19.960









PROJECT :

REVISED BUILDING PLAN OF PLOT NO. M6, TYPE-M FOR PLOTTED COLONY UNDER GOVT. SECTOR-50, D.C. NO. 96/D/2021 DATED 05.03.2021 IN GURUGRAM DEVELOPED BY SIGNATURE GLOBAL DEVELOPERS PVT. LTD.

ARCHITECTS : DRG. NO. - SIGTYPE-M/S-6

ARCHITECTS SIGN : AR. AMAN HAKRAI CA/2014/167 AMBIN DESIGNS (P) 91-9034327061

OWNERS SIGN :

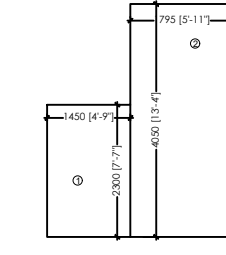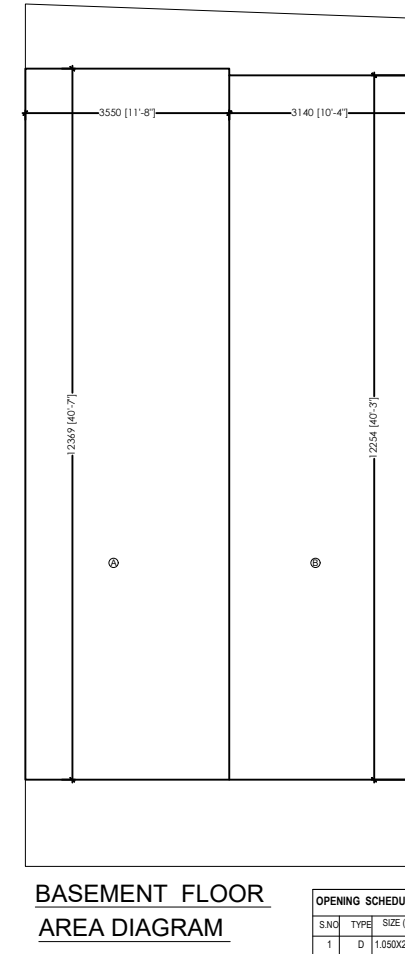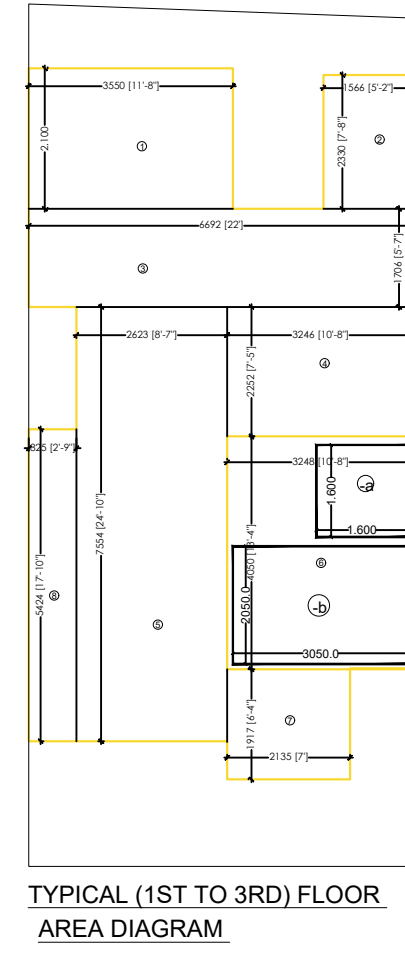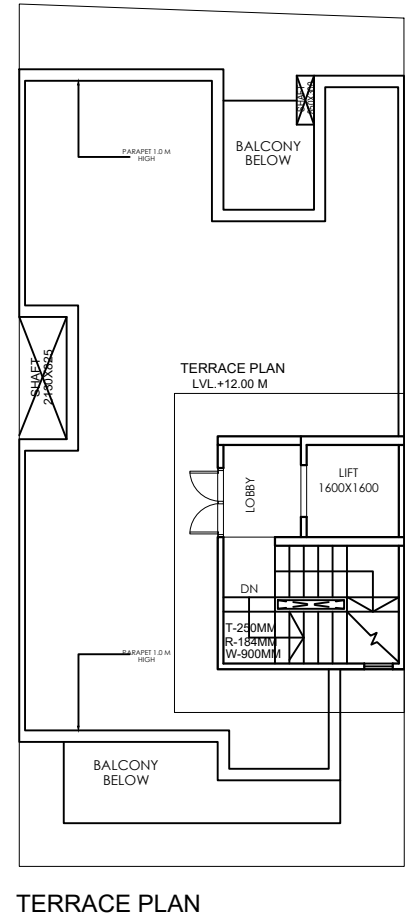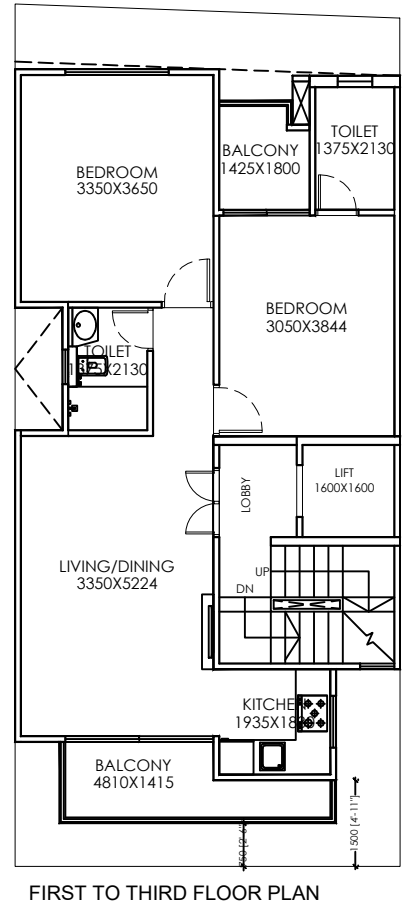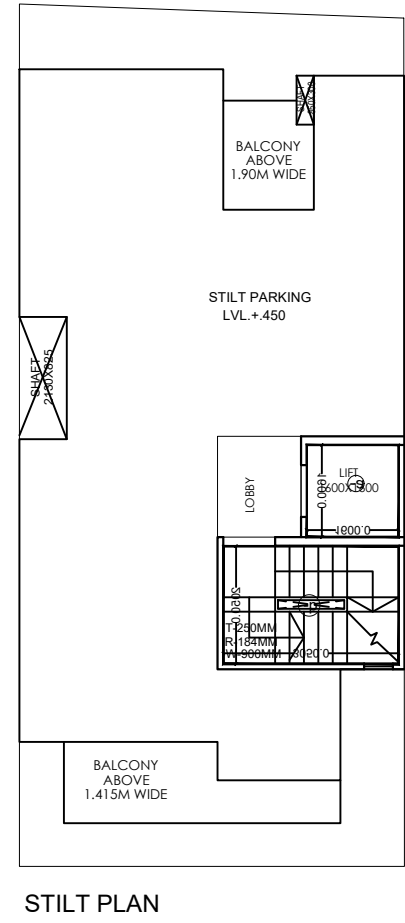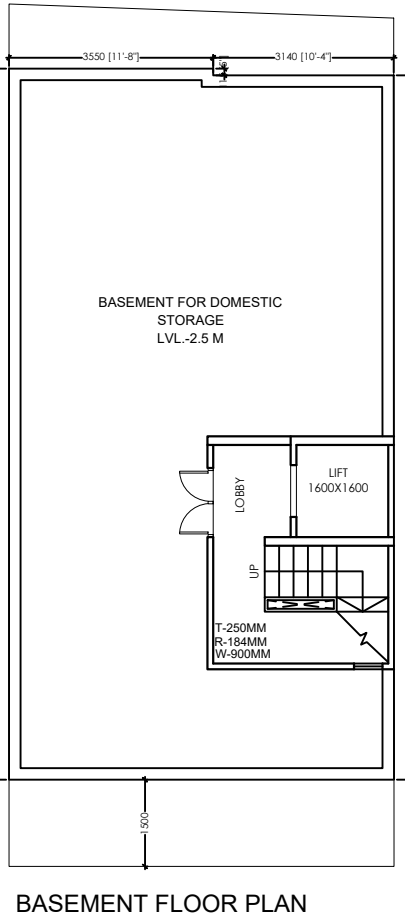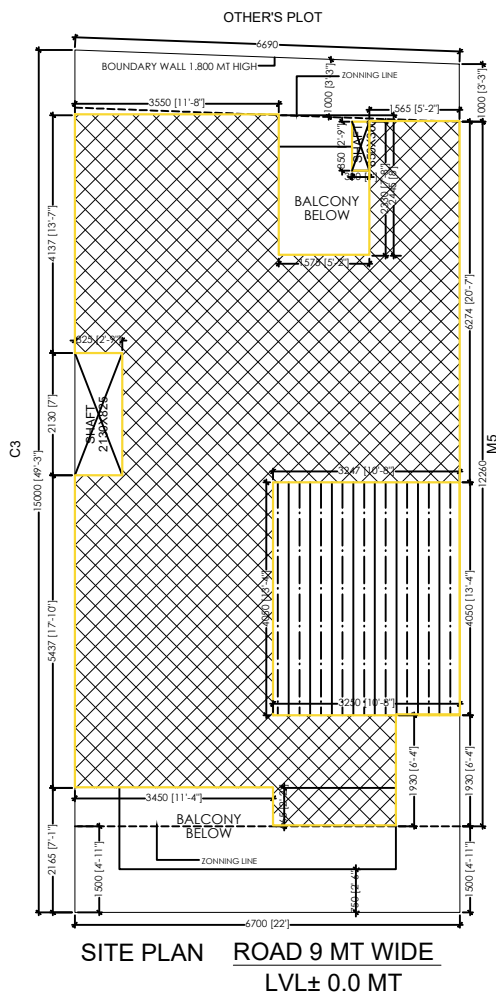

STILT AREA DIAGRAM

MUMTY AREA DIAGRAM

SITE PLAN ROAD 9 MT WIDE
LVL± 0.0 MT

BASEMENT FLOOR PLAN

STILT PLAN

FIRST TO THIRD FLOOR PLAN

TERRACE PLAN

TYPICAL (1ST TO 3RD) FLOOR
AREA DIAGRAM

BASEMENT FLOOR
AREA DIAGRAM

OPENING SCHEDULE				
S/N	TYPE	SIZE (FT)	SALUTY	(INT/EXT)
1	D	1.00X2.10	-	2.100
2	D1	0.80X2.10	-	2.100
3	D2	0.70X2.10	-	2.100
4	D3	0.60X2.10	-	2.100
5	D4	0.50X2.10	-	2.100
6	D5	0.40X2.10	-	2.100
7	D6	0.30X2.10	-	2.100
8	D7	0.20X2.10	-	2.100
9	D8	0.10X2.10	-	2.100
10	D9	0.05X2.10	-	2.100
11	D10	0.02X2.10	-	2.100

AREA CALCULATIONS						
TOTAL PLOT AREA	L1+L2/2X B1+B2/2	=	14.880	X	6.685	= 99.622
OLD PERMISSIBLE FAR @ 2.0						199.24
PURCHASABLE PERMISSIBLE FAR @ 2.54						263.00
PROPOSED FAR @ 2.618						260.82
PERMISSIBLE GROUND COVERAGE @ 75%						74.71
PROPOSED GROUND COVERAGE @ 64.007%						71.39

AREA OF STILT FLOOR									
ITEM	L	X	B	X	FACTOR	X	NO	=	SQ.MT
1	4.050	x	1.795	x	1.0	x	1	=	7.270
2	1.450	x	2.300	x	1.0	x	1	=	3.335
							TOTAL	=	10.605

AREA OF TYPICAL FLOOR									
ADDITIONS									
ITEM	L	X	B	X	FACTOR	X	NO	=	SQ.MT
1	3.560	x	2.100	x	1.0	x	1	=	7.476
2	1.566	x	2.330	x	1.0	x	1	=	3.649
3	6.692	x	1.706	x	1.0	x	1	=	11.417
4	3.246	x	2.252	x	1.0	x	1	=	7.310
5	2.623	x	7.554	x	1.0	x	1	=	19.814
6	3.248	x	4.050	x	1.0	x	1	=	13.154
7	1.917	x	2.135	x	1.0	x	1	=	4.093
8	0.825	x	5.424	x	1.0	x	1	=	4.475

--	--	

AREA OF STAIRCASE + LIFT									
ITEM	L	X	B	X	FACTOR	X	NO	=	SQ.MT
ST	3.050	x	2.050	x	1.0	x	1	=	6.253
LIFT	1.600	x	1.600	x	1.0	x	1	=	2.560
							TOTAL	=	8.813

AREA OF TYPICAL FLOOR + STAIRCASE + LIFT		=	71.366
TOTAL AREA OF STILT FLOOR		=	10.605 SQ.M.
TOTAL AREA OF FIRST FLOOR		=	62.554 SQ.M.
TOTAL AREA OF SECOND FLOOR		=	62.554 SQ.M.
TOTAL AREA OF THIRD FLOOR		=	62.554 SQ.M.
TOTAL AREA OF FOURTH FLOOR		=	62.554 SQ.M.
TOTAL FAR AREA		=	260.821 SQ.M.