
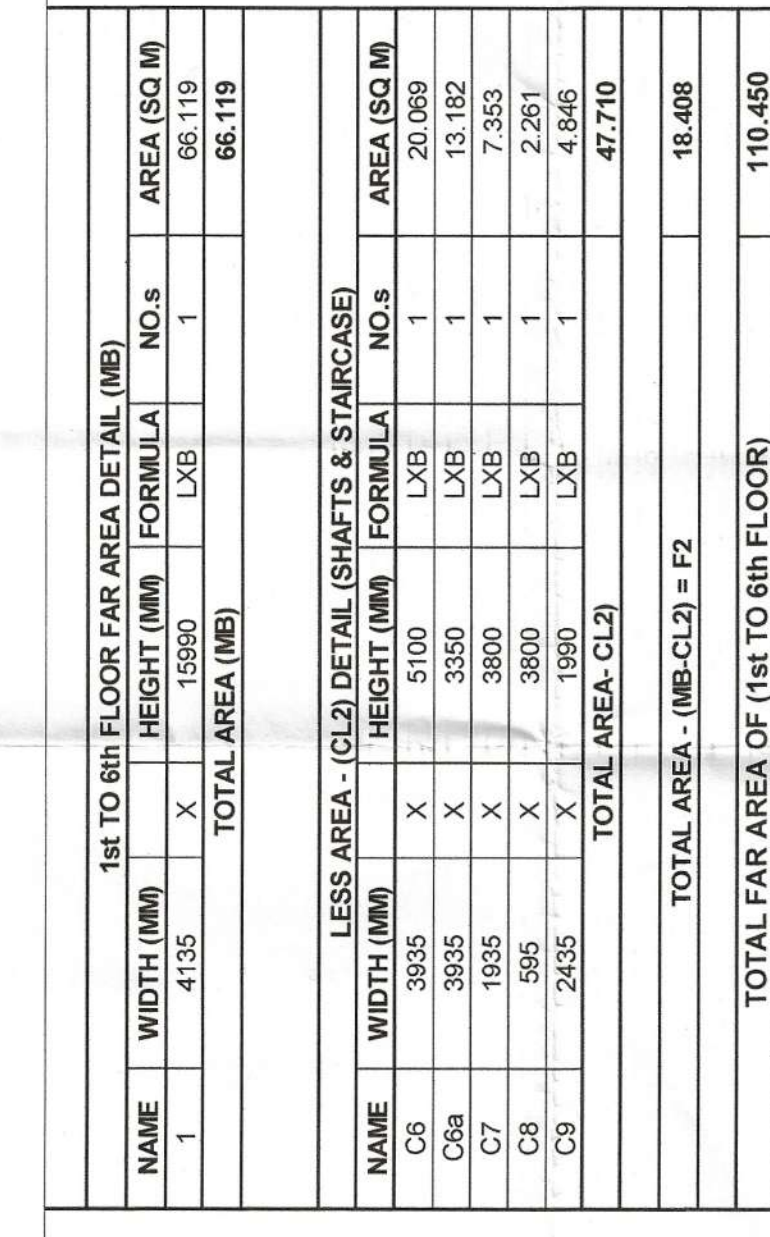
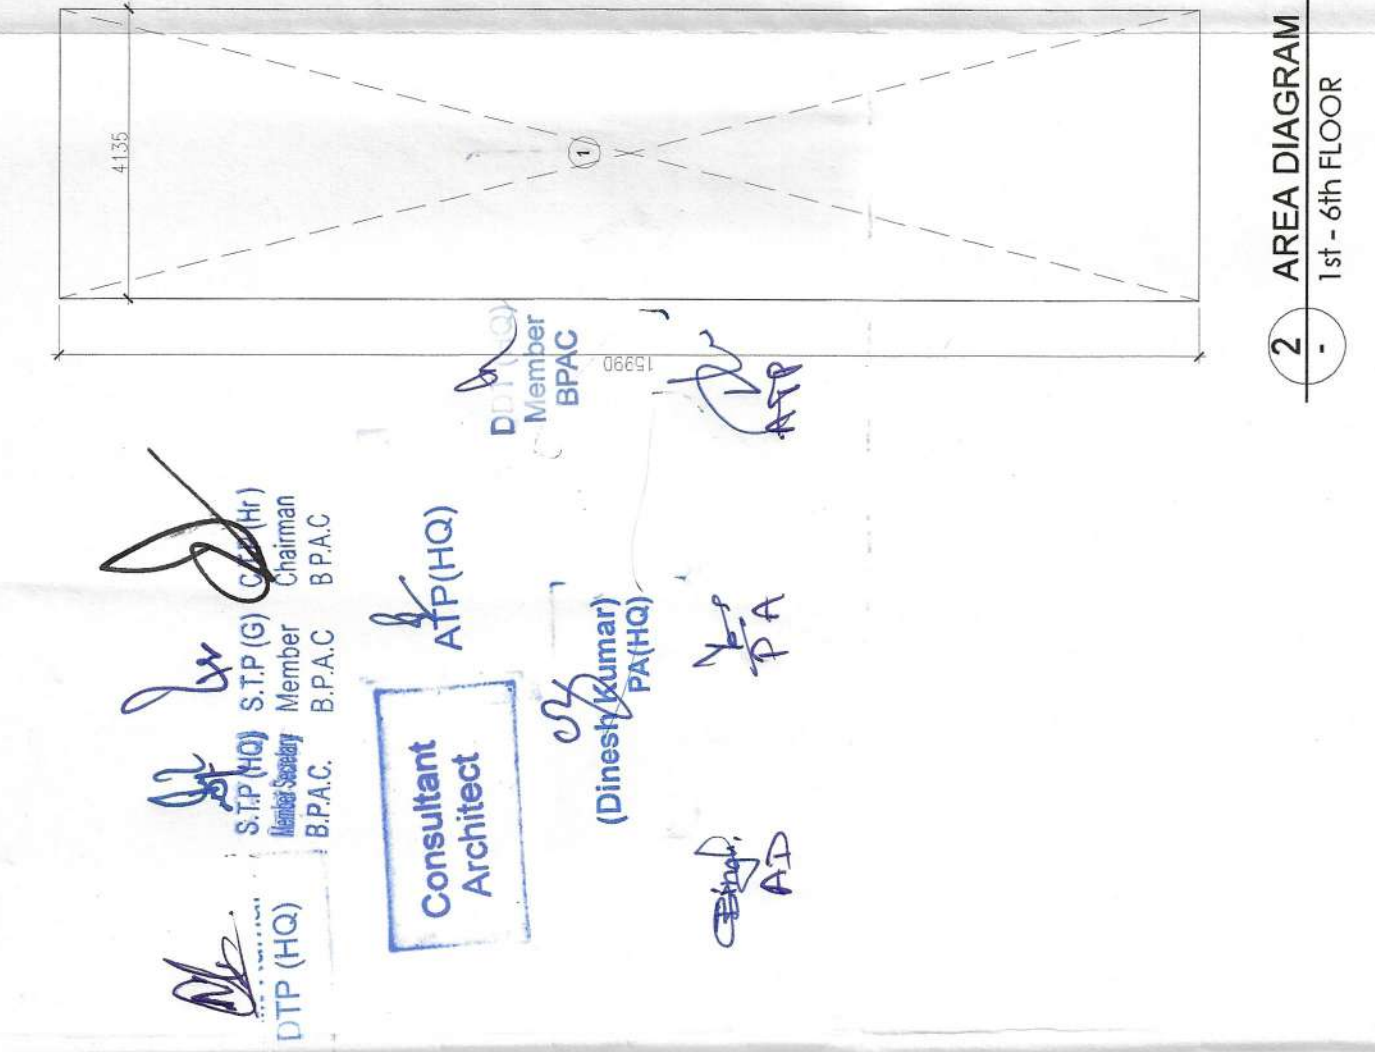
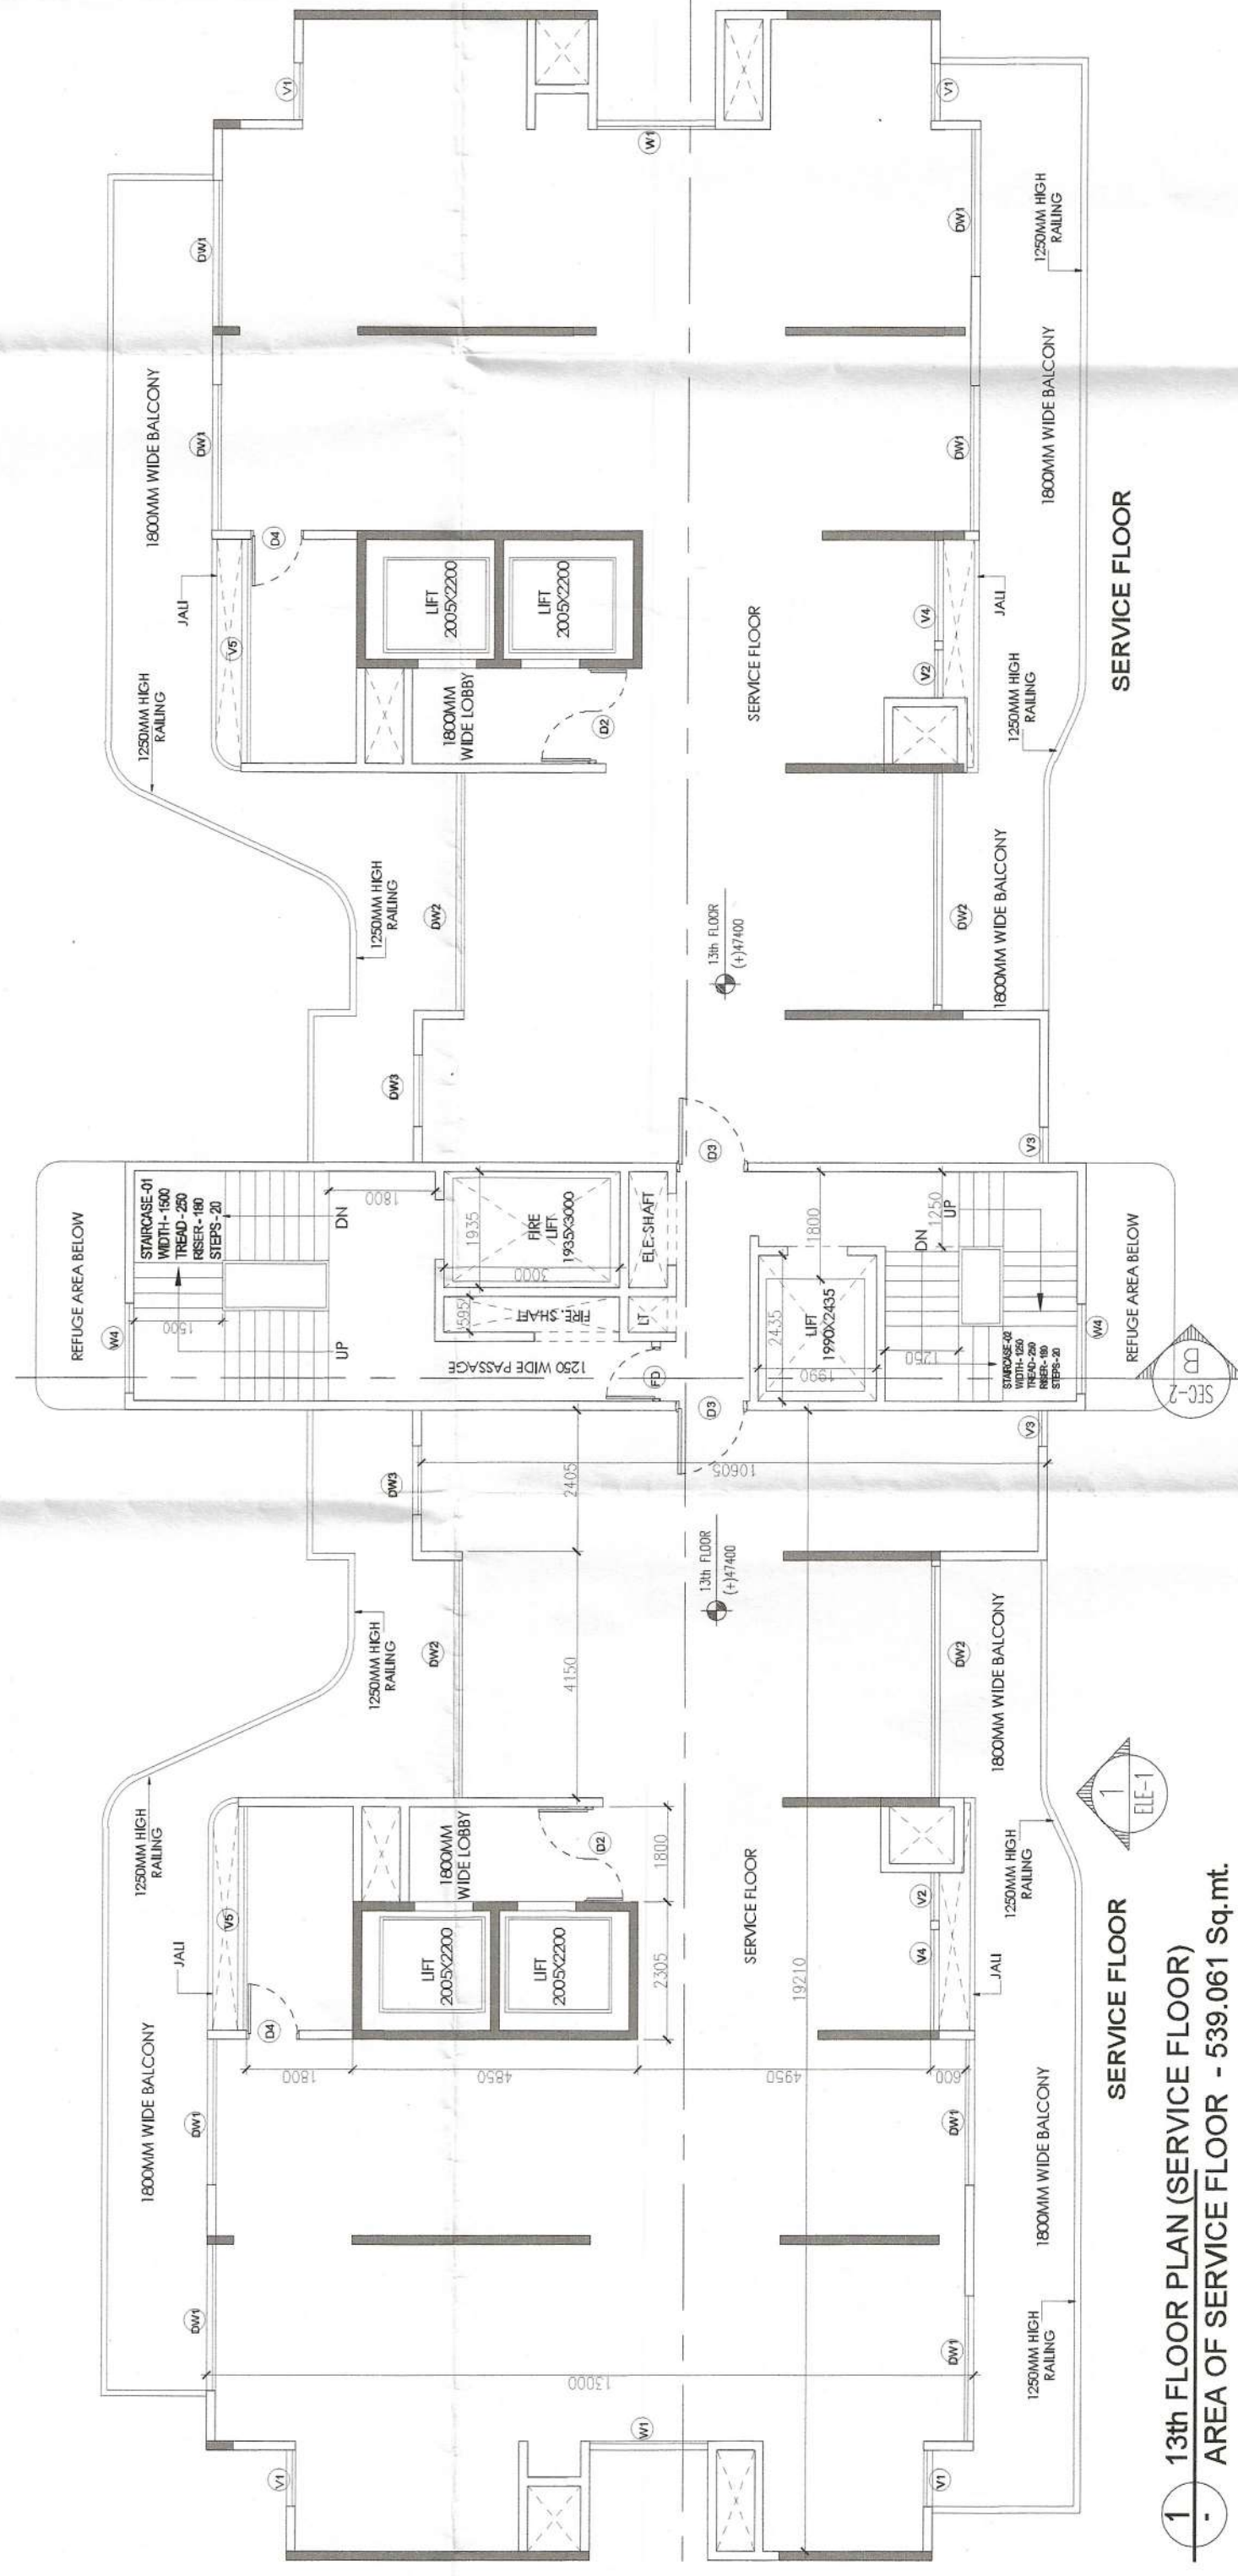
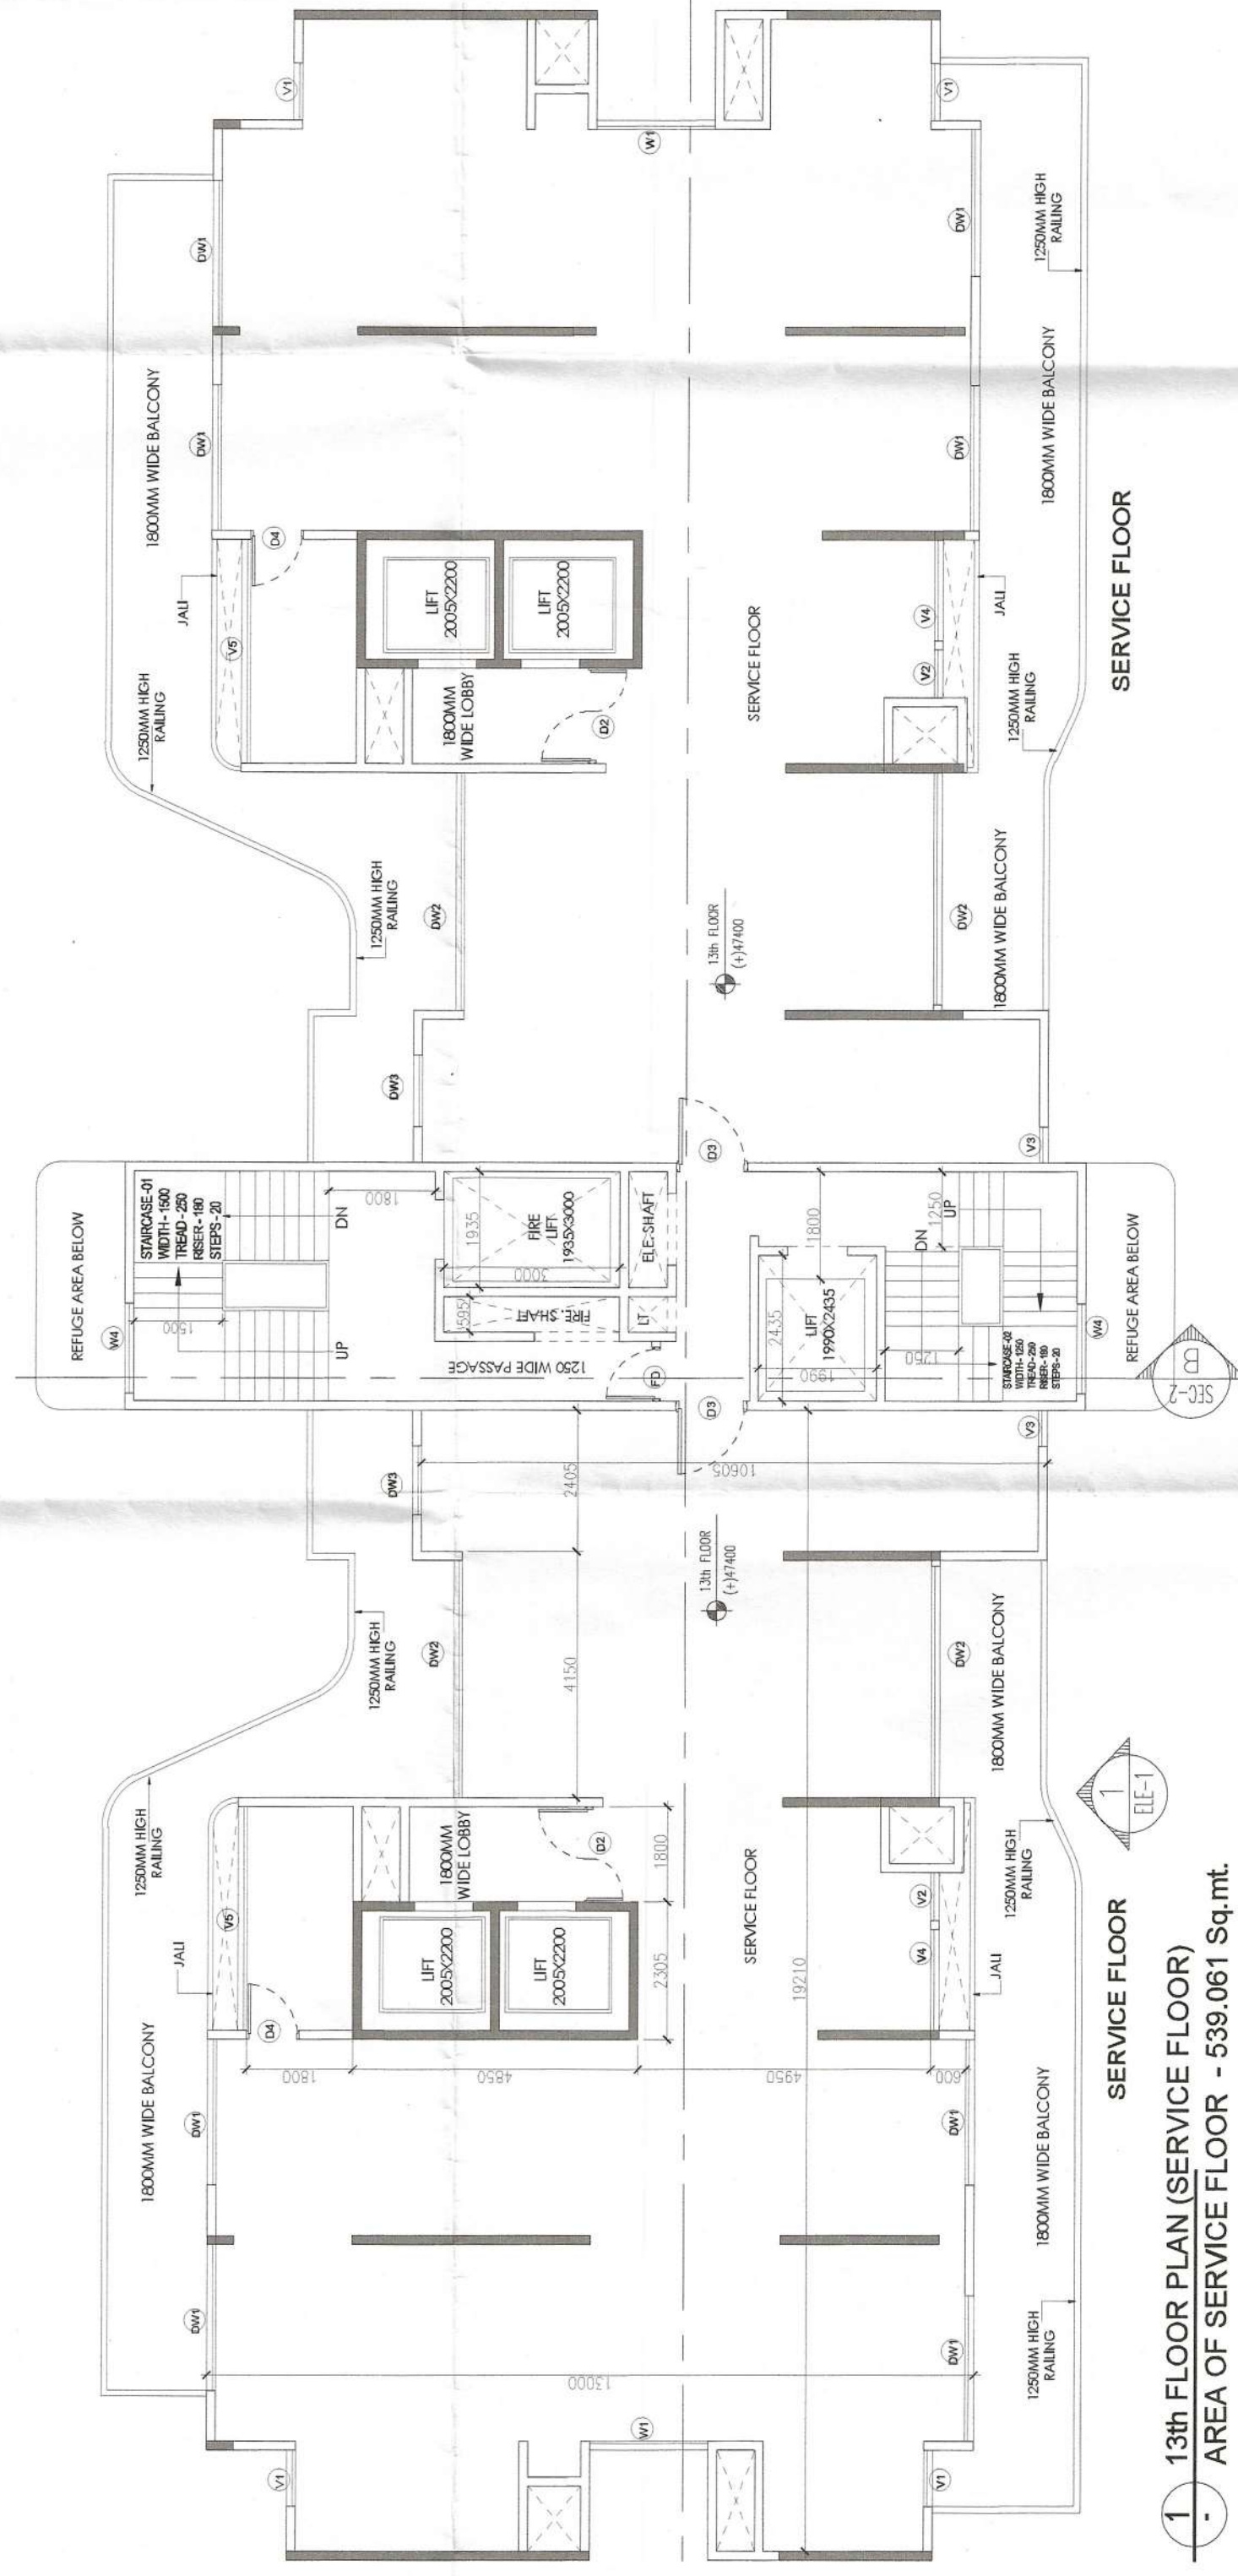


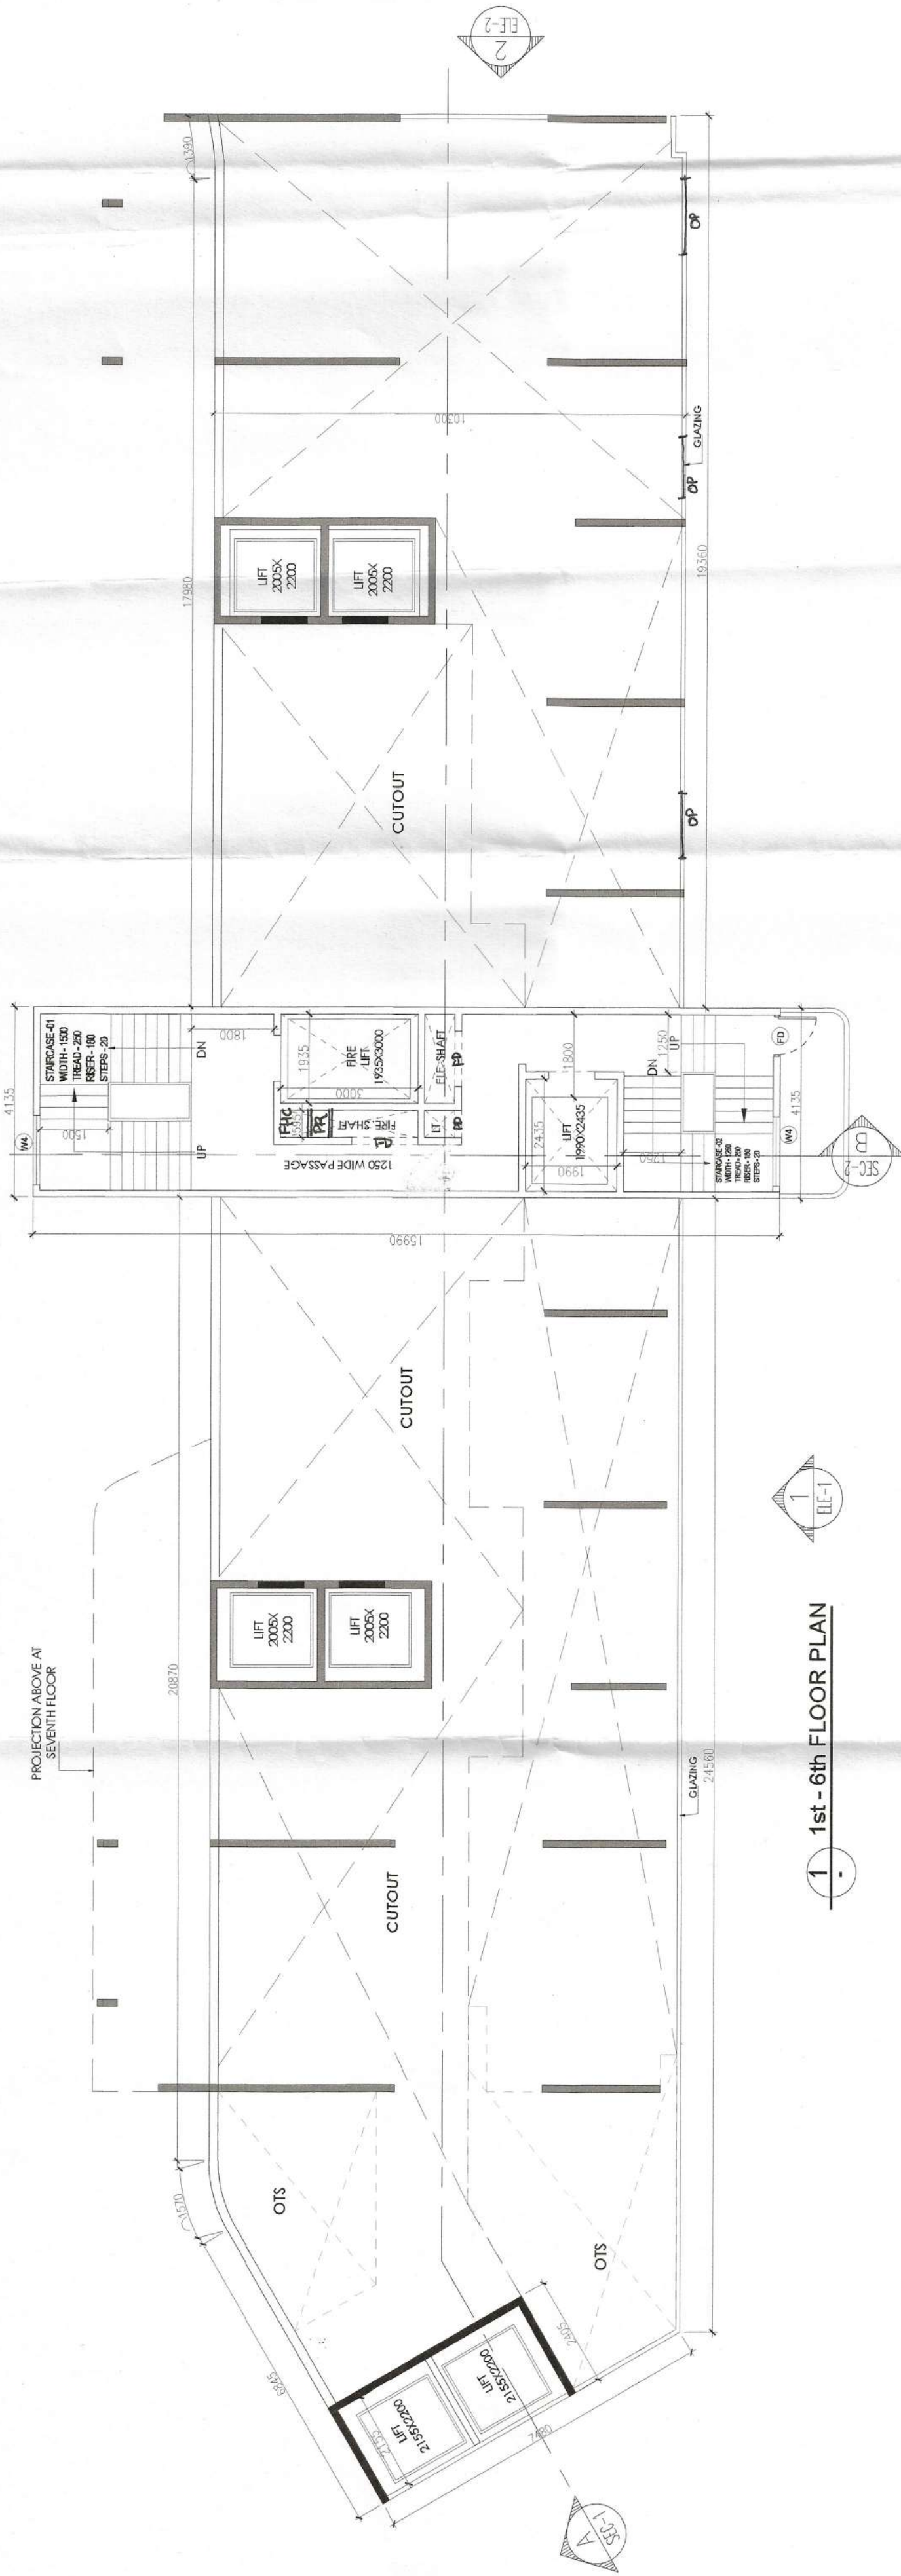

DOOR INFORMATION					
S. No.	TYPE	WIDTH (MM)	GLL (MM)	INTEL (MM)	HEIGHT (MM)
1	D1	1800 ±0.0	±0.0	±700	2700
2	D2	1800 ±0.0	±0.0	±700	2700
3	D3	1200 ±0.0	±0.0	±700	2700
4	D4	900 ±0.0	±0.0	±700	2700
5	D5	750 ±0.0	±0.0	±700	2700
6	DW1	2450 ±0.0	±0.0	±700	2700
7	DW2	3600 ±0.0	±0.0	±700	2700
8	DW3	1200 ±0.0	±0.0	±700	2700
9	DW5	1500 ±0.0	±0.0	±700	2700
10	FD	900 ±0.0	±0.0	±700	2700
11	GD1	1800 ±0.0	±0.0	±700	2700
12	G1	3600 ±0.0	±0.0	±700	2700
13	W1	2000 ±0.0	±0.0	±700	1800
14	W2	2450 ±0.0	±0.0	±700	1800
ASF ELEVATION					
15	W4	1500 ±0.0	±0.0	±700	1800
16	W5	900 ±0.0	±0.0	±700	1800
17	V1	950 ±0.0	±0.0	±700	1200
18	V2	800 ±0.0	±0.0	±700	1200
19	V3	600 ±0.0	±0.0	±700	1200
20	V4	1700 ±0.0	±0.0	±700	1200
21	V5	3755 ±0.0	±0.0	±700	1200

PROJECT TITLE
PROPOSED BUILDING PLANS FOR MIXED LAND USE
COLONY (70% RESIDENTIAL COMPONENT & 30%
COMMERCIAL COMPONENT) UNDER TRANSIT
ORIENTED DEVELOPMENT POLICY (TOD) FOR THE AREA
MEASURING 8.34375 ACRES (LICENSE NO. 127 OF 2023
DATED 16/06/2023) IN SECTOR-84, GURUGRAM
MANASAR URBAN COMPLEX BEING DEVELOPED BY
GANGA GLOBAL HOMES PVT.LTD.

OWNERS' SIGNATURE

ARCHITECTS' SIGNATURE

Avanika Vashisth
CA/2018/91670

DRAWING TITLE

TOWER - 2
(TOWER - 3 IS MIRROR OF TOWER - 2)
1st - 6th & 13th FLOOR PLAN,
(1st - 6th AREA DIAGRAM)

ARCHITECT

GANGA REALTY - DESIGN TEAM

GANGA REALTY
Valika Tower, Golf Course Road
Gurugram, Haryana

DATE	SEPT. 2021
------	------------

SCALE	1:100
-------	-------

S - 212