

SEVENTH FLOOR FAR AREA DETAIL - (MC)				
NAME	WIDTH (MM)	HEIGHT (MM)	FORMULA	NO.s
1	6545	X	LXB	1
2	5170	X	LXB	1
3	4060	X	LXB	1
4	3515	X	LXB/2	1
5	1110	X	LXB/2	1
6	1375	X	LXB/2	1
7	1680	X	LXB	1
8	12380	X	LXB	1
9	21040	X	LXB	1
10	AS/SIZE	X	LXB	1
11	4135	X	LXB	1
12	5220	X	LXB	1
13	AS/SIZE	X	LXB	1
14	10300	X	LXB	1
15	8000	X	LXB	1
16	AS/SIZE	X	LXB	1
17	AS/SIZE	X	LXB	1
TOTAL AREA (MC)				557.738

SEVENTH FLOOR LESS AREA - (CL3) DETAIL (SHAFTS & STAIRCASE)				
NAME	WIDTH (MM)	HEIGHT (MM)	FORMULA	NO.s
C1	4065	X	LXB	1
C2	2155	X	LXB	2
C3	2005	X	LXB	4
C4	2070	X	LXB	1
C4a	1500	X	LXB/2	1
C4b	1790	X	LXB/2	1
C4c	900	X	LXB/2	1
C4d	775	X	LXB/2	1
C4e	595	X	LXB/2	1
C5	20680	X	LXB	1
C6	3835	X	LXB	1
C6a	3835	X	LXB	1
C7	1885	X	LXB	1
C8	595	X	LXB	1
C9	2495	X	LXB	1
C10	10610	X	LXB	1
C11	6005	X	LXB	1
C12	2305	X	LXB	1
C13	6800	X	LXB	1
C14	1800	X	LXB	1
C15	1850	X	LXB	1
C16	1800	X	LXB	1
C17	1050	X	LXB	1
C18	AS/SIZE	X	LXB	1
C19	2085	X	LXB	1
C20	AS/SIZE	X	LXB/2	1
C21	885	X	LXB/2	1
C22	2870	X	LXB	1
C23	1510	X	LXB	1
C24	1450	X	LXB	1
C25	AS/SIZE	X	LXB/2	1
C26a	1220	X	LXB/2	1
C26b	1230	X	LXB/2	1
C27	9445	X	LXB	1
C28	4805	X	LXB	1
TOTAL AREA (CL3)				333.384
TOTAL AREA - (MC-CL3) = MF3				224.344
TOTAL FAR AREA OF 7th FLOOR				224.344

PROJECT TITLE
 PROPOSED BUILDING PLANS FOR MIXED LAND USE COLONY (70% RESIDENTIAL COMPONENT & 30% COMMERCIAL COMPONENT) UNDER TRANSIT ORIENTED DEVELOPMENT POLICY (TOD) FOR THE AREA MEASURING 8.34/375 ACRES (LICENSE NO. 127 OF 2023 DATED 16/06/2023) IN SECTOR-8A, GURUGRAM MANESAR URBAN COMPLEX BEING DEVELOPED BY GANGA GLOBAL HOMES PVT.LTD.

LC - 4946/JE(SB)/2023/19420

OWNERS SIGNATURE

ARCHITECT'S SIGNATURE

DRAWING TITLE
TOWER - 2
 (TOWER - 3 IS MIRROR OF TOWER - 2)
 SEVENTH FLOOR PLAN & AREA DIAGRAM




ARCHITECT
 GANGA REALTY - DESIGN TEAM
 GANGA REALTY
 Vaidya Tower, Golf Course Road
 Gurugram, Haryana

DATE
 SEPT. 2023

SCALE
 1:100

CHECKED
 DA

S - 213

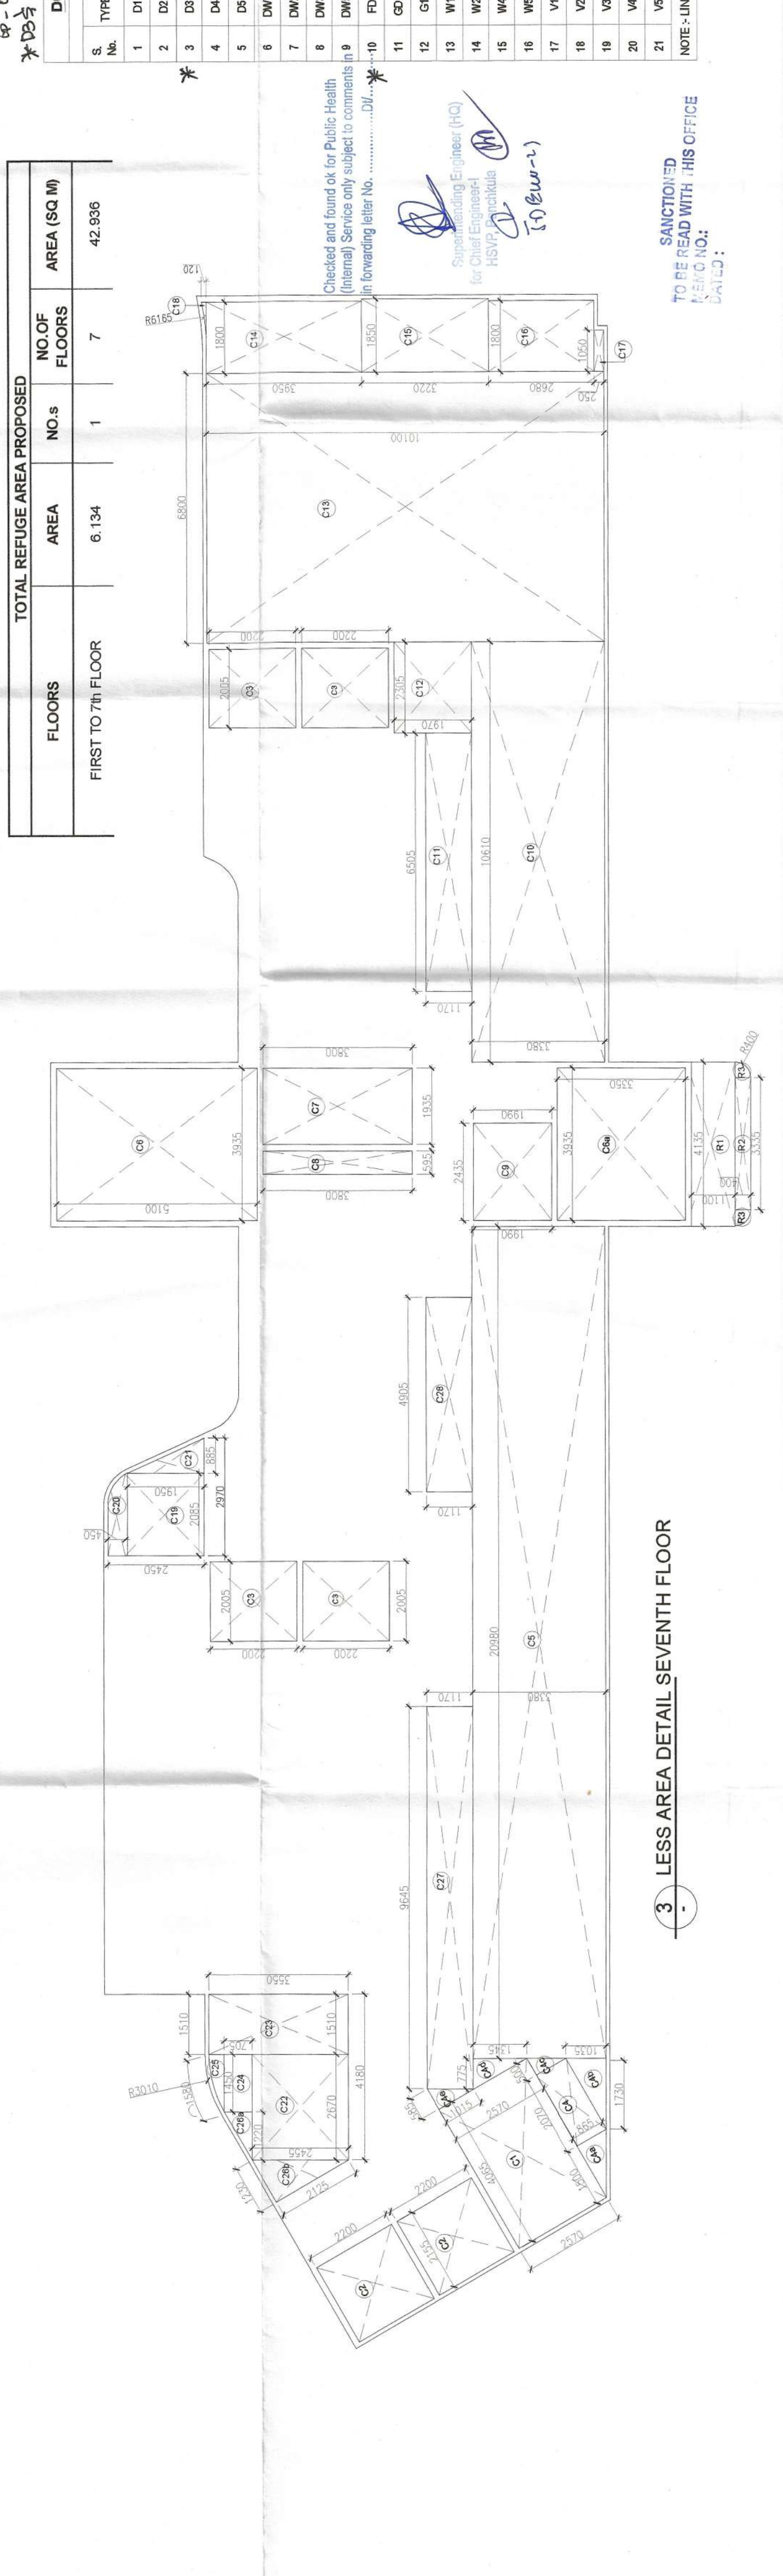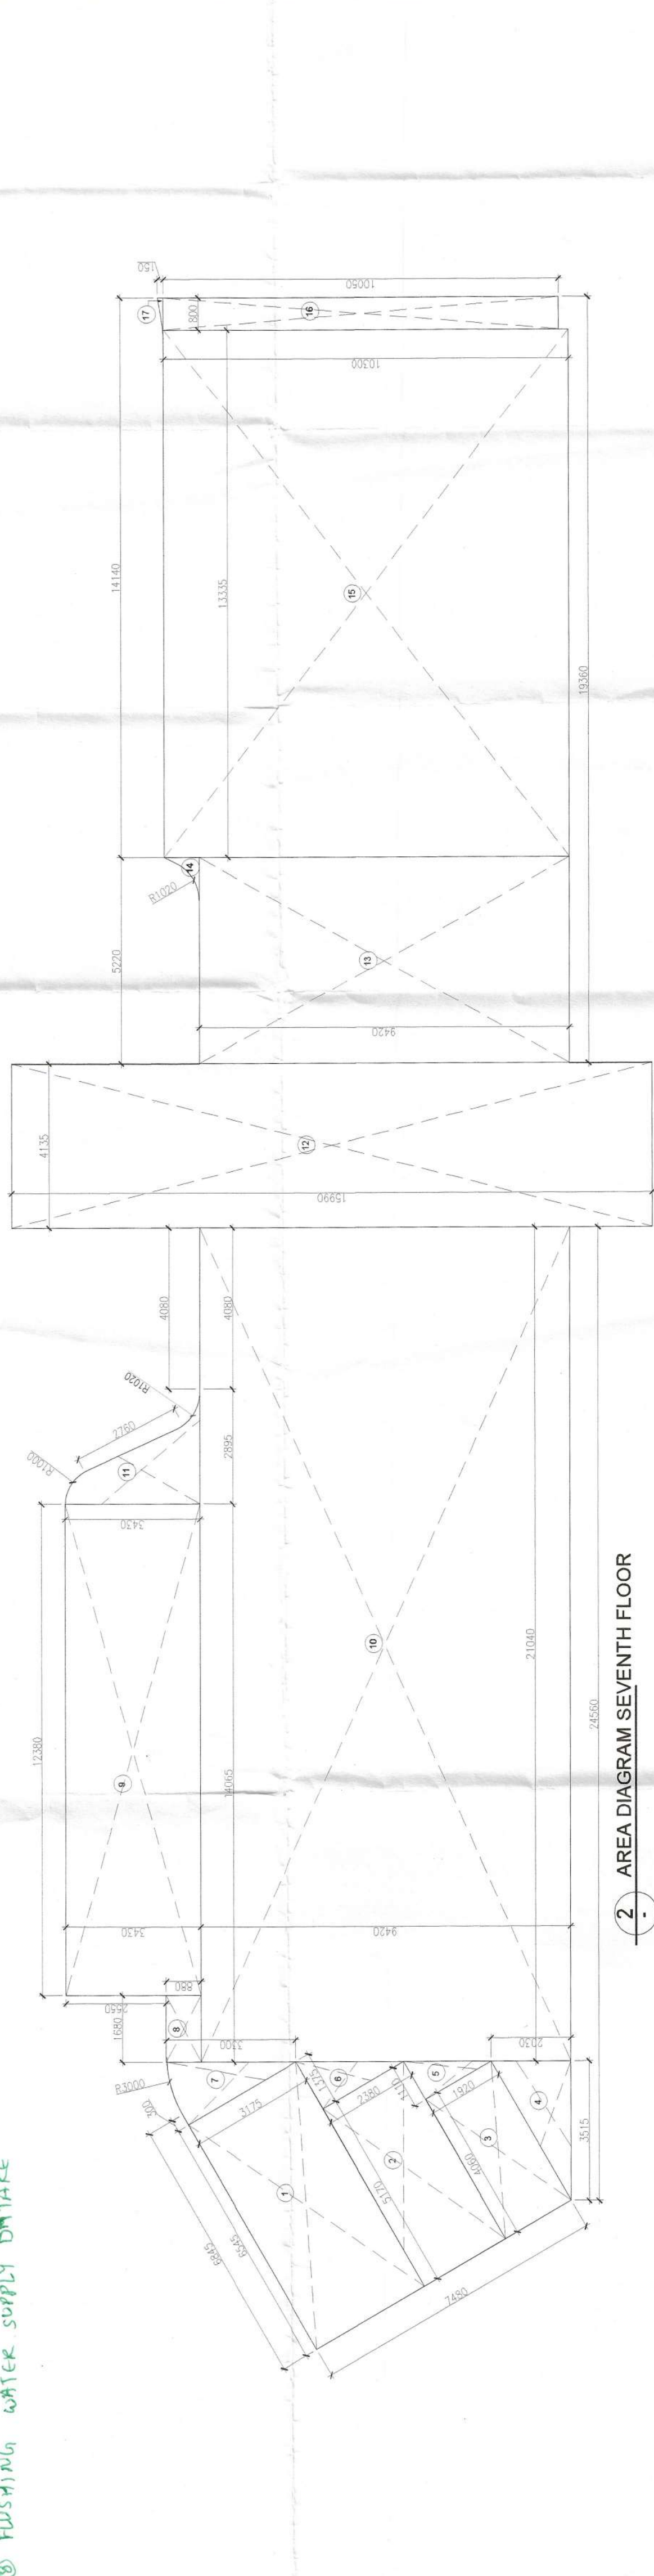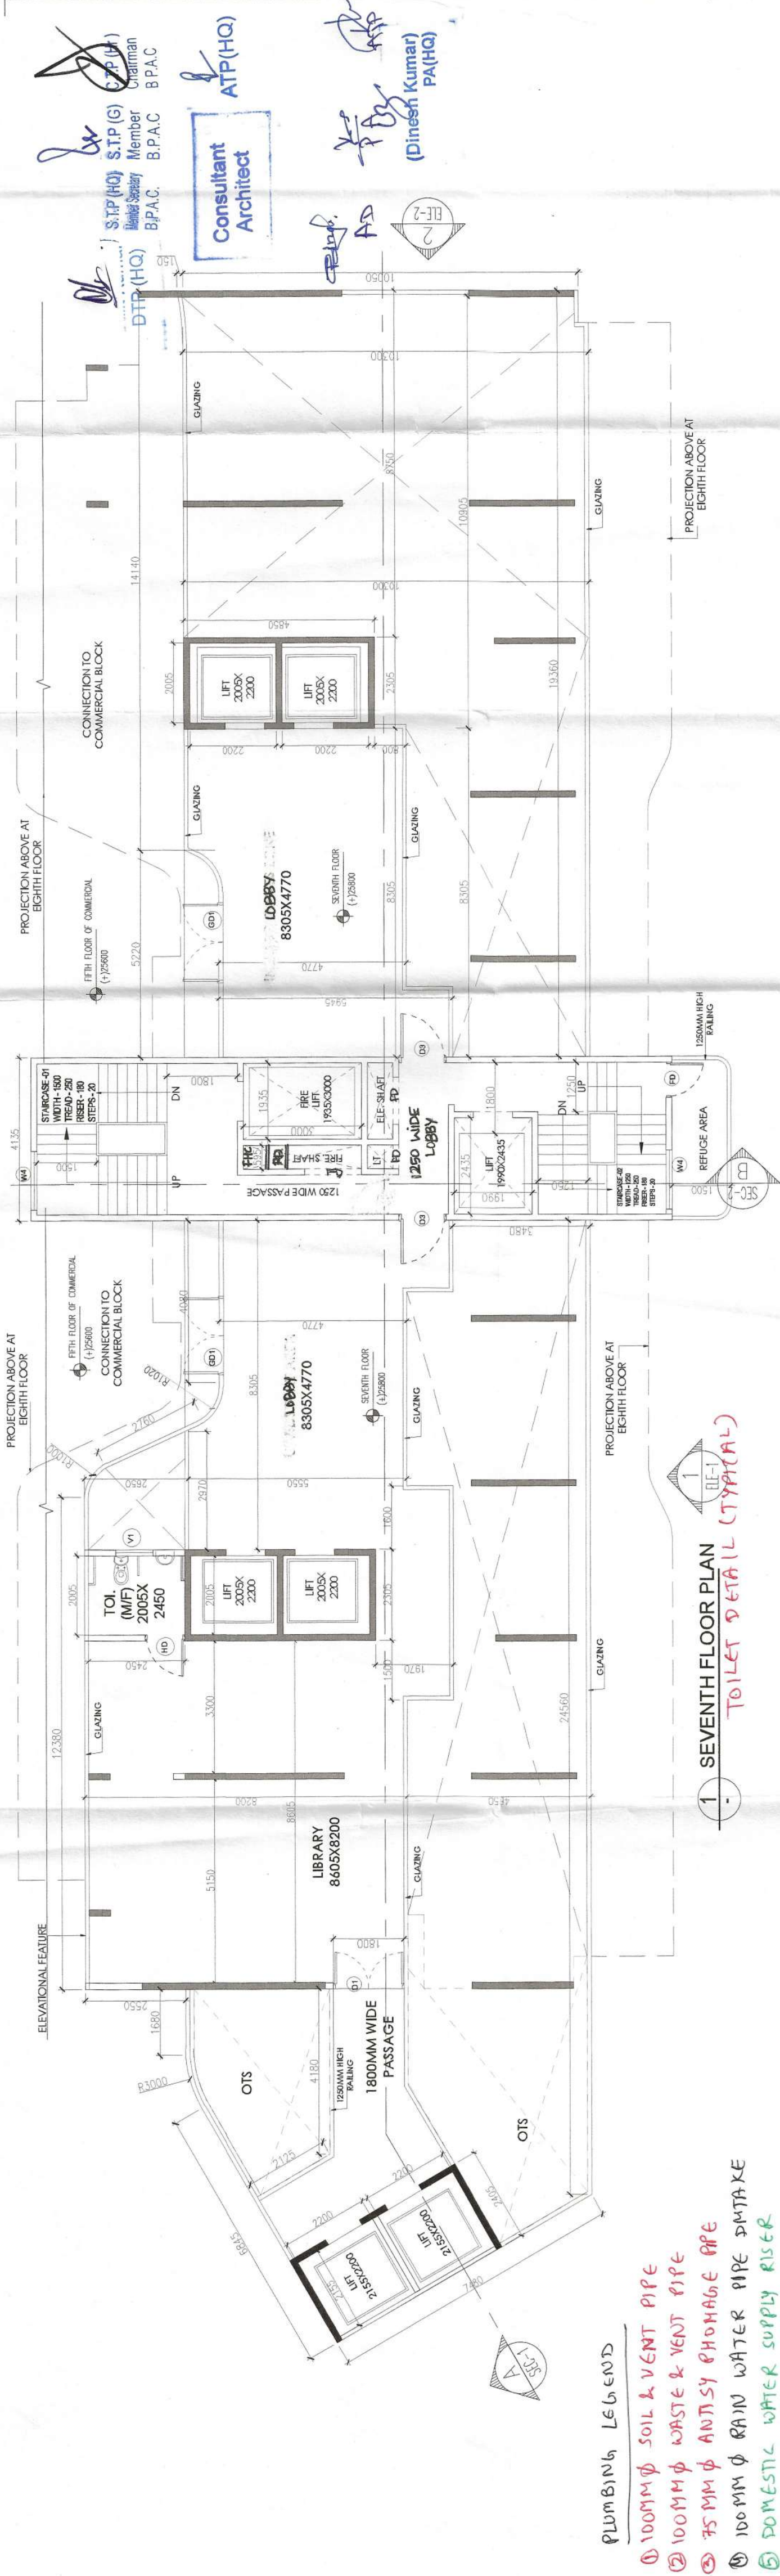

DOOR/WINDOW SCHEDULE				
S. No.	TYPE	WIDTH (MM)	HEIGHT (MM)	AREA (SQ M)
1	D1	1000	±0.0	2700
2	D2	1800	±0.0	2700
3	D3	1200	±0.0	2700
4	D4	900	±0.0	2700
5	D5	750	±0.0	2700
6	DW1	2450	±0.0	2700
7	DW2	3800	±0.0	2700
8	DW3	1200	±0.0	2700
9	DW4	1000	±0.0	2700
10	FD	900	±0.0	2700
11	GT1	1800	±0.0	2700
12	GT2	3800	±0.0	2700
13	W1	2000	±0.0	2700
14	W2	2450	±0.0	2700
15	W3	1500	±0.0	2700
16	W4	900	±0.0	2700
17	W5	900	±0.0	2700
18	V1	800	±0.0	2700
19	V2	800	±0.0	2700
20	V3	800	±0.0	2700
21	V4	1700	±0.0	2700
22	V5	3755	±0.0	2700

SANCTIONED
 TO BE READ WITH HIS OFFICE
 NO. 10/2023
 DATED: 10/09/2023