


Checked and found ok for \* Public Health  
(Internal) Service only suit. comments in  
in forwarding letter No. 252394... DU.24.21.23

PROPOSED 24.0 M WIDE ROAD

29

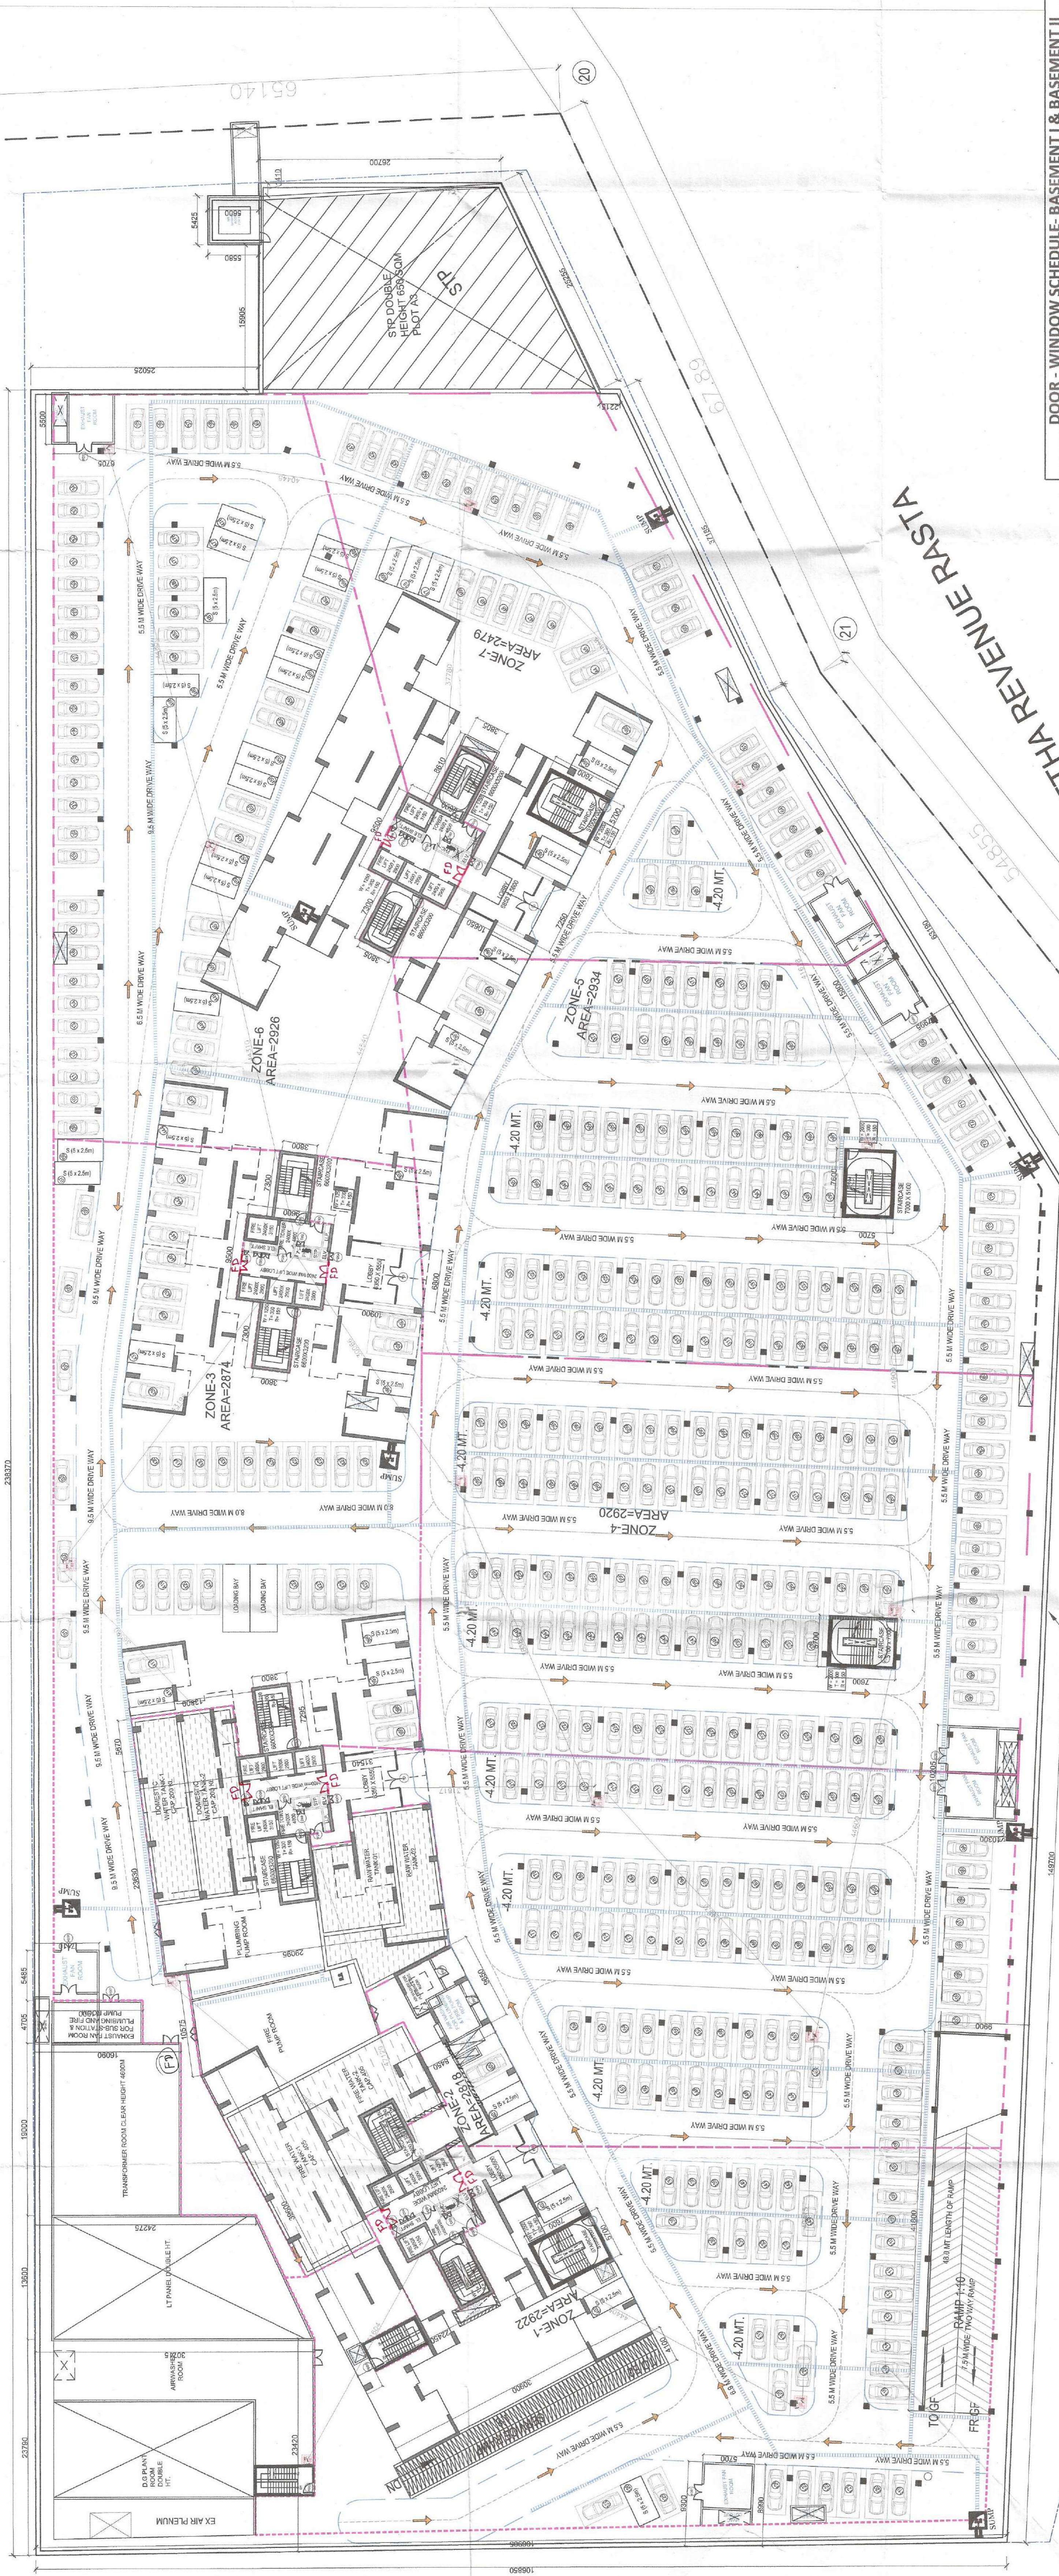

DRAINAGE SUMP  
1.5x1.5x2m DEEP (TYP.)  
800 SUMP  
DISCHARGE PIPE  
SUMP STARTER  
PANEL  
TYPICAL SUMP DETAIL

TYPICAL SUMP DETAIL

DOOR - WINDOW SCHEDULE- BASEMENT I & BASEMENT II

| INTERNAL DOORS |                  |        |      |                  |
|----------------|------------------|--------|------|------------------|
| DOOR TAG       | LEVEL (FROM FFL) |        |      | FIRE RATED (HRS) |
|                | WIDTH            | HEIGHT | CALL |                  |
| D01            | 1300             | 2100   | 400  | 2100             |
| D02            | 1200             | 2100   | 400  | 2100             |
| D03            | 1000             | 2100   | 400  | 2100             |
| D04            | 900              | 2100   | 400  | 2100             |
| D05            | 800              | 2100   | 400  | 2100             |
| D06            | 750              | 2100   | 400  | 2100             |
| D07            | 500              | 2100   | 400  | 2100             |
| FD             | 2100             | 2100   | 400  | 2100             |
| FD01           | 1800             | 2100   | 400  | 2100             |
| FD02           | 1500             | 2000   | 100  | 2100             |
| FD03           | 1200             | 2000   | 100  | 2100             |
| FD04           | 900              | 2100   | 400  | 2100             |
| EXTERNAL DOORS |                  |        |      |                  |
| DW01           | 5000             | 2350   | 100  | 2450             |
| DW03           | 2250             | 2350   | 100  | 2450             |
| DW04           | 2200             | 2350   | 400  | 2450             |
| DW05           | 2000             | 2350   | 400  | 2450             |
| WINDOWS        |                  |        |      |                  |
| W01            | 750              | 1300   | 1200 | 2450             |
| W02            | 600              | 1300   | 1200 | 2450             |
| W03            | 600              | 1350   | 150  | 1500             |
| W04            | 1950             | 1300   | 100  | 2450             |



DESIGN FORUM  
INTERNATIONAL  
• ARCHITECTURE • URBAN DESIGN • TOWN PLANNING •

**K-47, KAILASH COLONY NEW DELHI-48**  
**PHONE: 011 - 46556600 FAX : 46556601**

**Proposed Group Housing Colony under TOD Policy on an area measuring 16.6125 acre falling in the revenue estate of village Garoli Kalan Sector-37D, Gurugram-Signature Global Business Park and Fantabulous Town Developers Pvt. Ltd.**

CLIENT NAME & ADDRESS

M/s Signature Global Business Park Pvt. Ltd.

|                          |                       |
|--------------------------|-----------------------|
| ARCHITECT'S SIGN & STAMP | CLIENT'S SIGN & STAMP |
|--------------------------|-----------------------|

MANISH KUMAR  
GA2008/42024

MKS

Signature Global Business Park Pvt. Ltd.

| DRAWING TITLE |
|---------------|
|---------------|

**BASEMENT LEVEL -01  
FLOOR PLAN (BLOCK A3)**

|       |             |       |
|-------|-------------|-------|
| SCALE | DRAWING NO. | NORTH |
|-------|-------------|-------|

|       |             |
|-------|-------------|
| SCALE | DRAWING NO. |
|-------|-------------|

DATE

25

DATE 267