

[Signature]
S.T.P (HQ) S.T.P (G) C.T.P (Ht.)
Member Secretary Member Chairman
B.P.A.C. B.P.A.C. B.P.A.C.

Consultant Architect
[Signature] AD *[Signature]* PA *[Signature]* ATP


(Dinesh Kumar) PA(HQ)

SANCTIONED
TO BE READ WITH THIS OFFICE
MEMO NO.:
DATED:


Member BPAC



FRONT ELEVATION

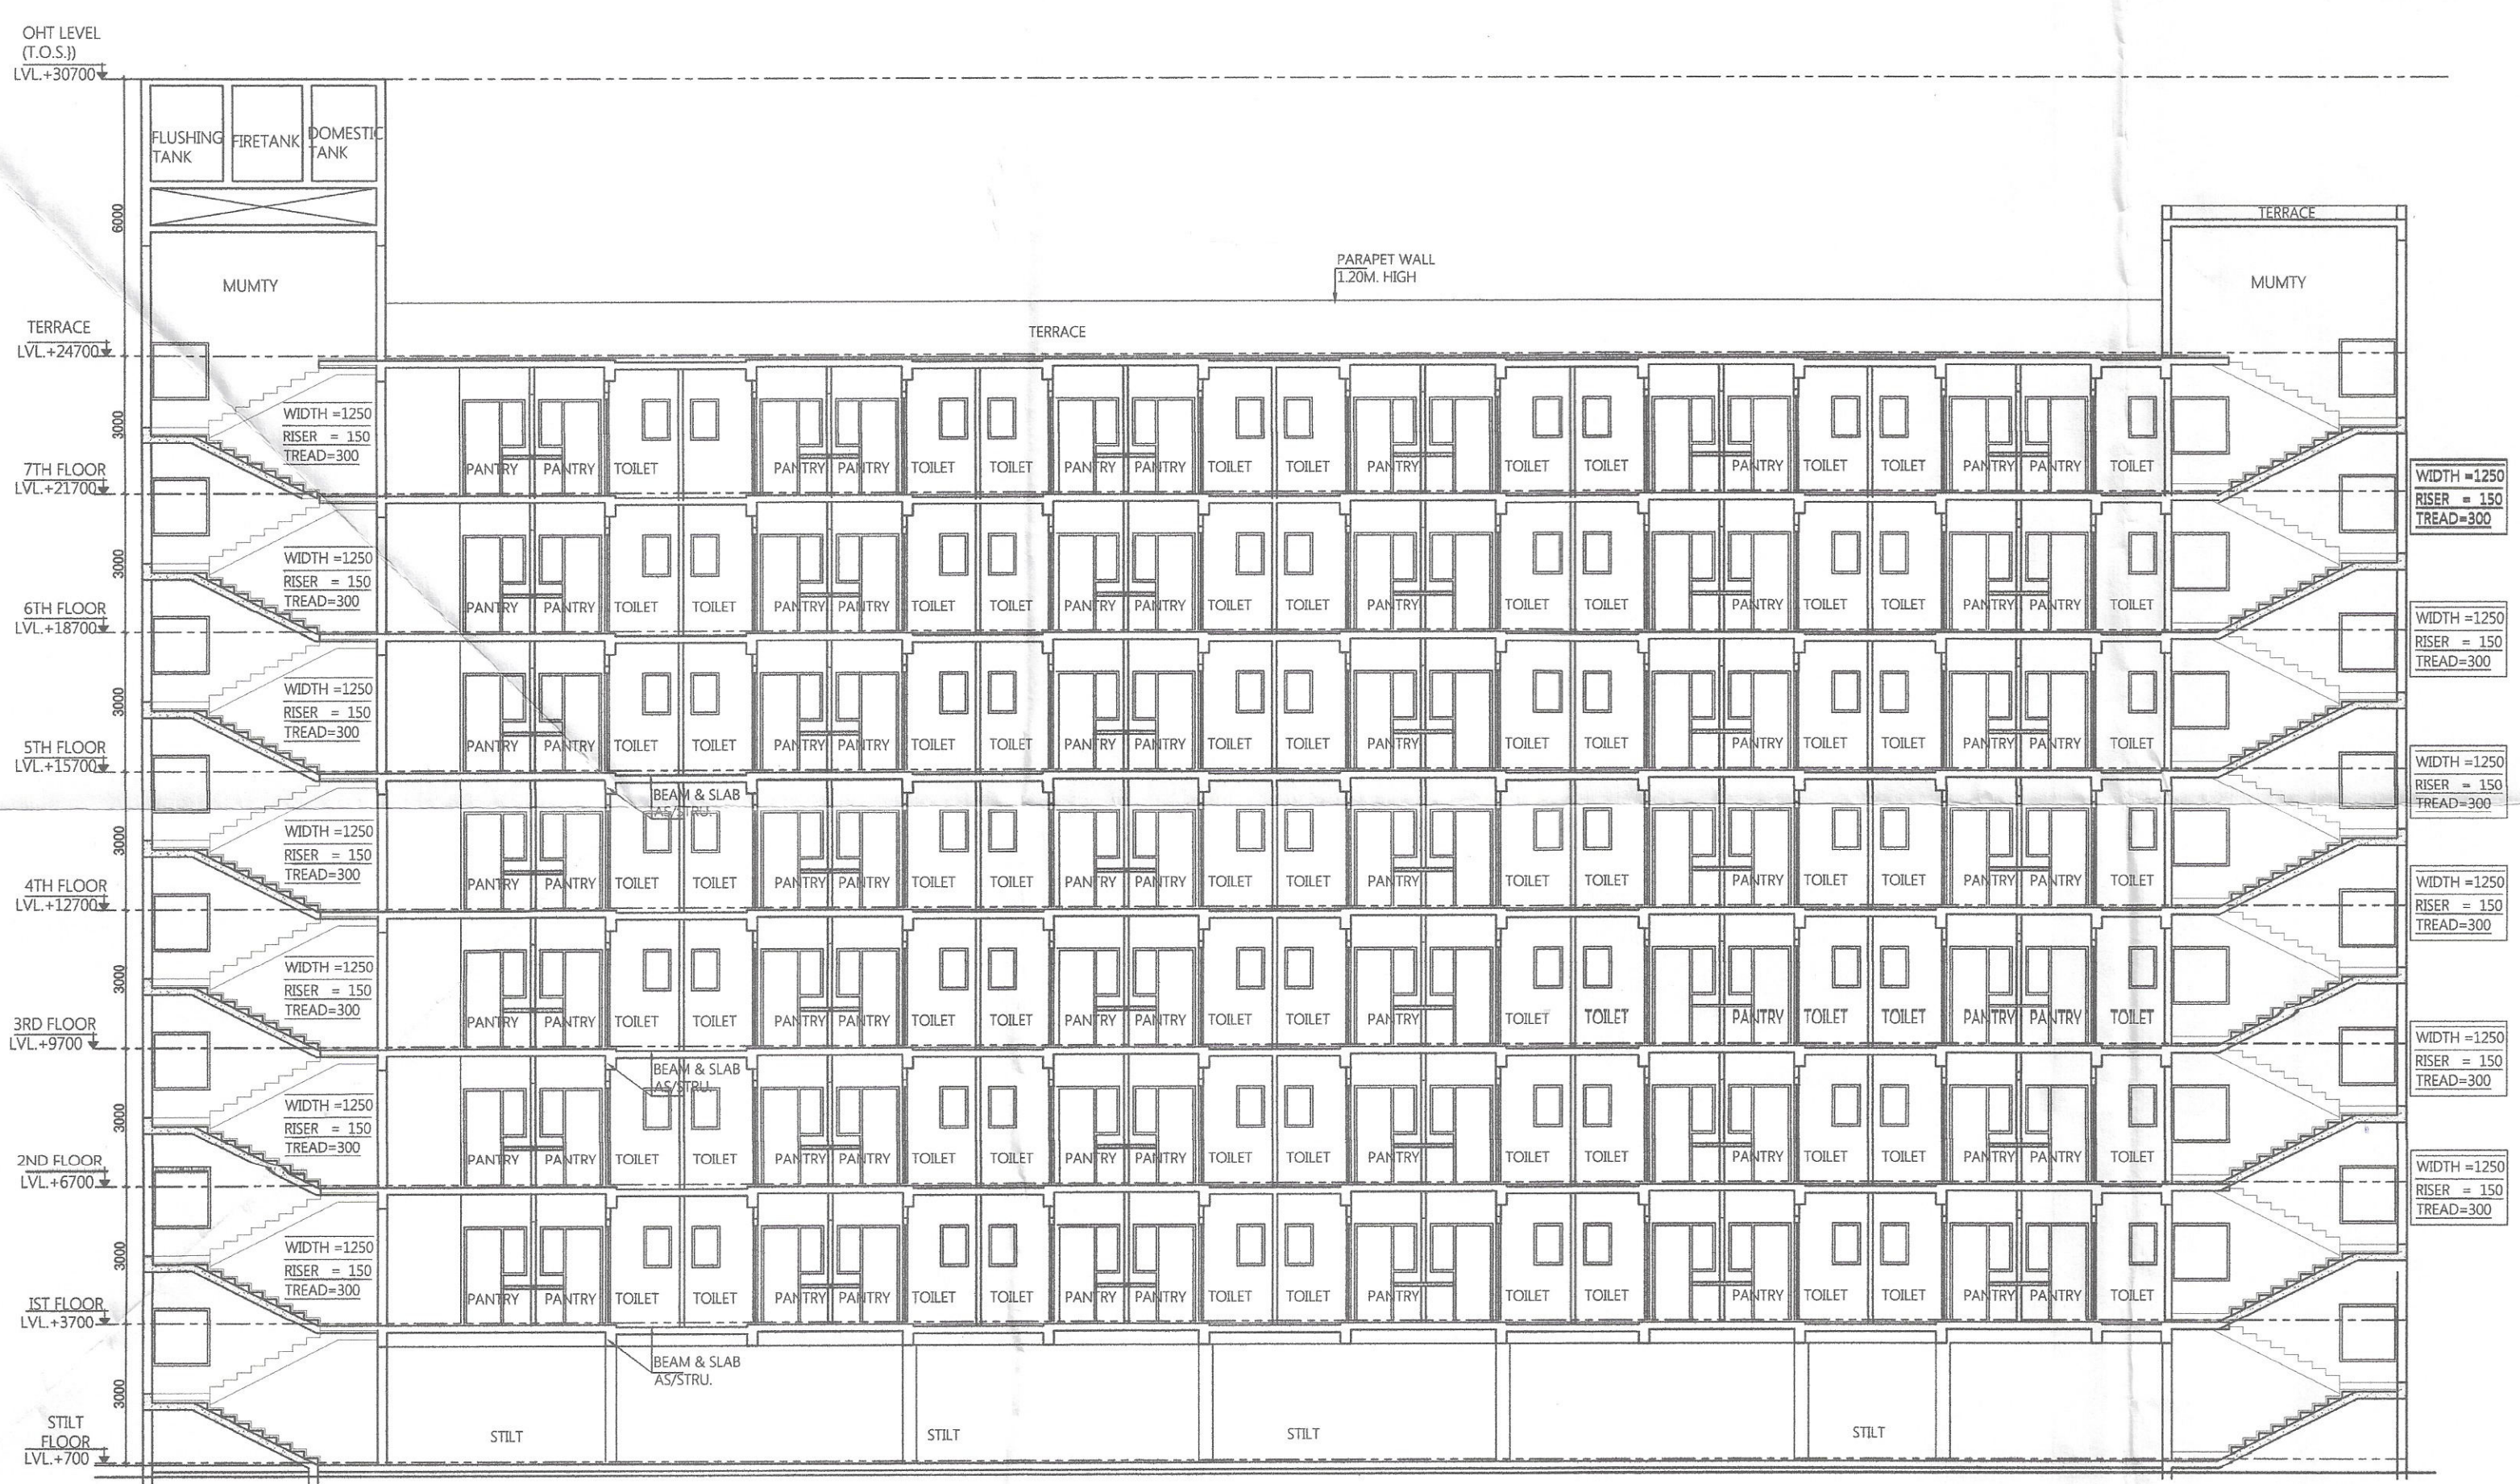

SECTION 1-1'

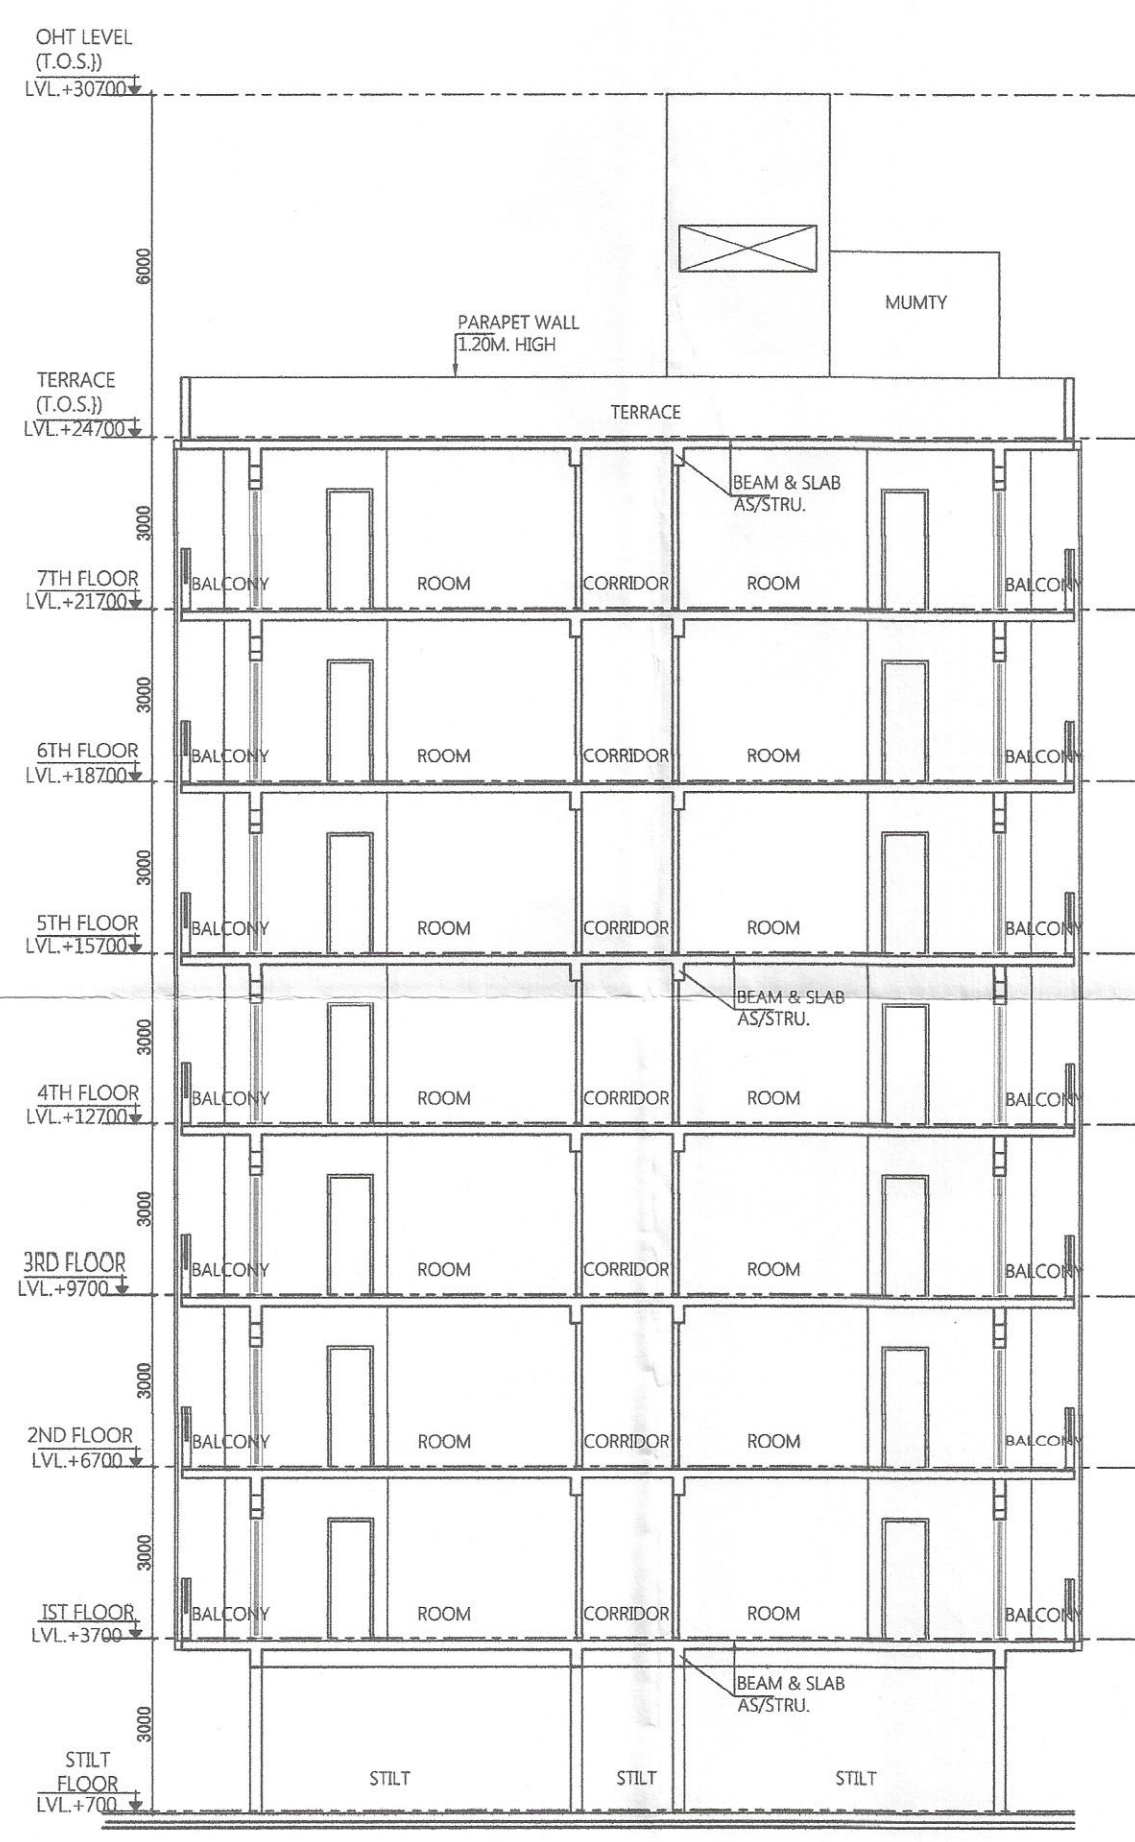

SECTION 2-2'

PROJECT NAME & ADDRESS

PROPOSED GROUP HOUSING DEVELOPMENT AT VILLAGE GADALI KALAN, SECTOR 37 D GURUGRAM BEING DEVELOPED BY SIGNATURE GLOBAL BUSSINESS PARK PVT. LTD. AT SECTOR - 37 D, AREA - 16.65625 ACRE. LICENCE NO. - OF DATED

CLIENT NAME & ADDRESS

SIGNATURE GLOBAL BUSSINESS PARK PVT. LTD.

114, SECTOR-44, GURUGRAM HARYANA- 122002

ARCHITECT'S SIGN & STAMP

[Signature]
MANISH KUMAR
CA/2008/42027
MANISH KUMAR
CA/2008/42027

CLIENT'S SIGN & STAMP

[Signature]
Signature Global Business Park Pvt. Ltd.

DRAWING TITLE

EWS - (ELEVATION & SECTION)

SCALE	DRAWING NO.	NORTH
NTS.	A-10	
DATE		
30-10-2023		