




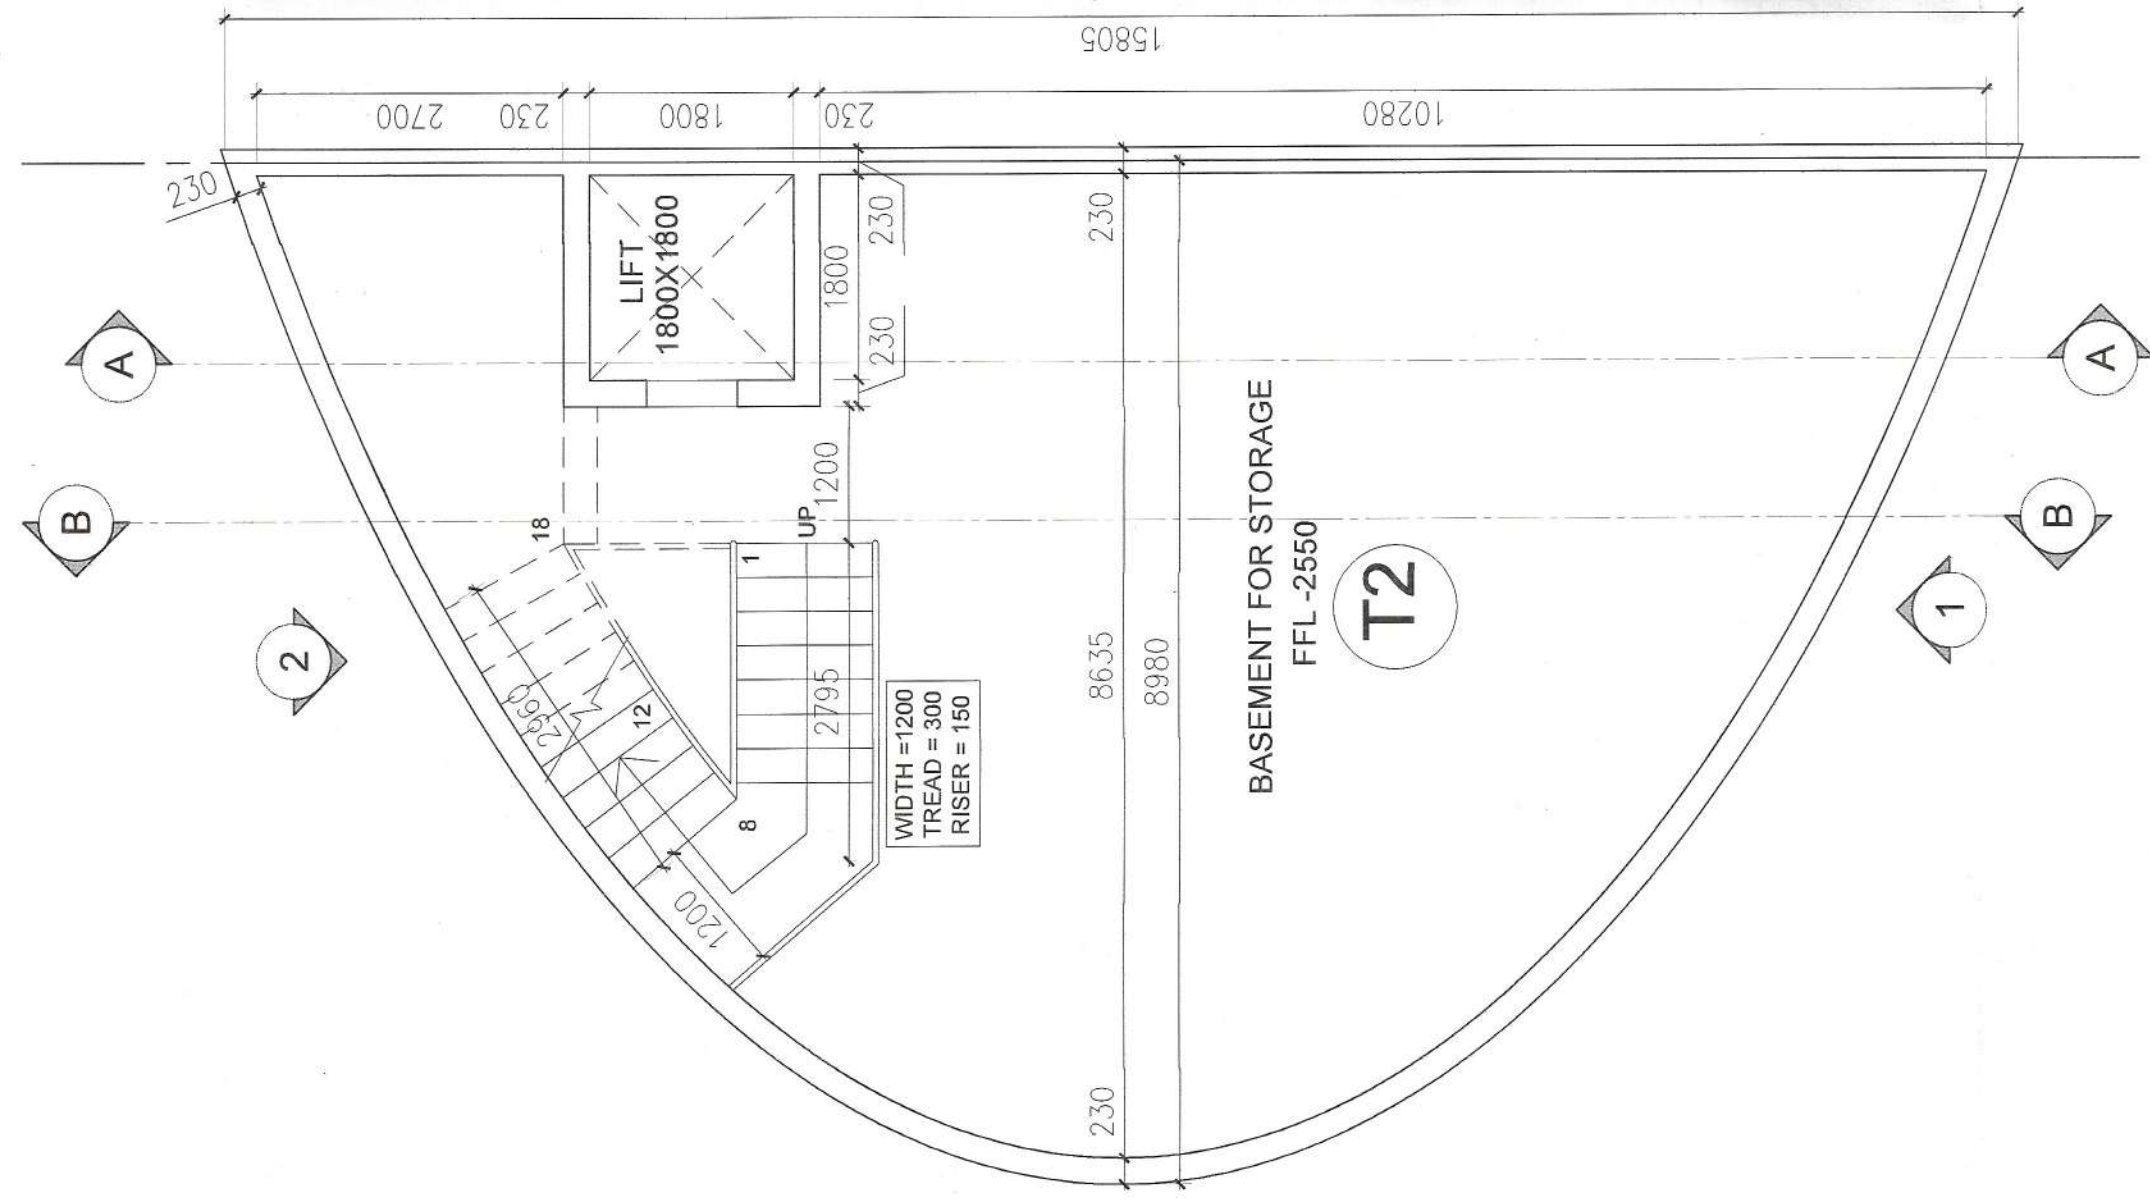


BASEMENT PLAN

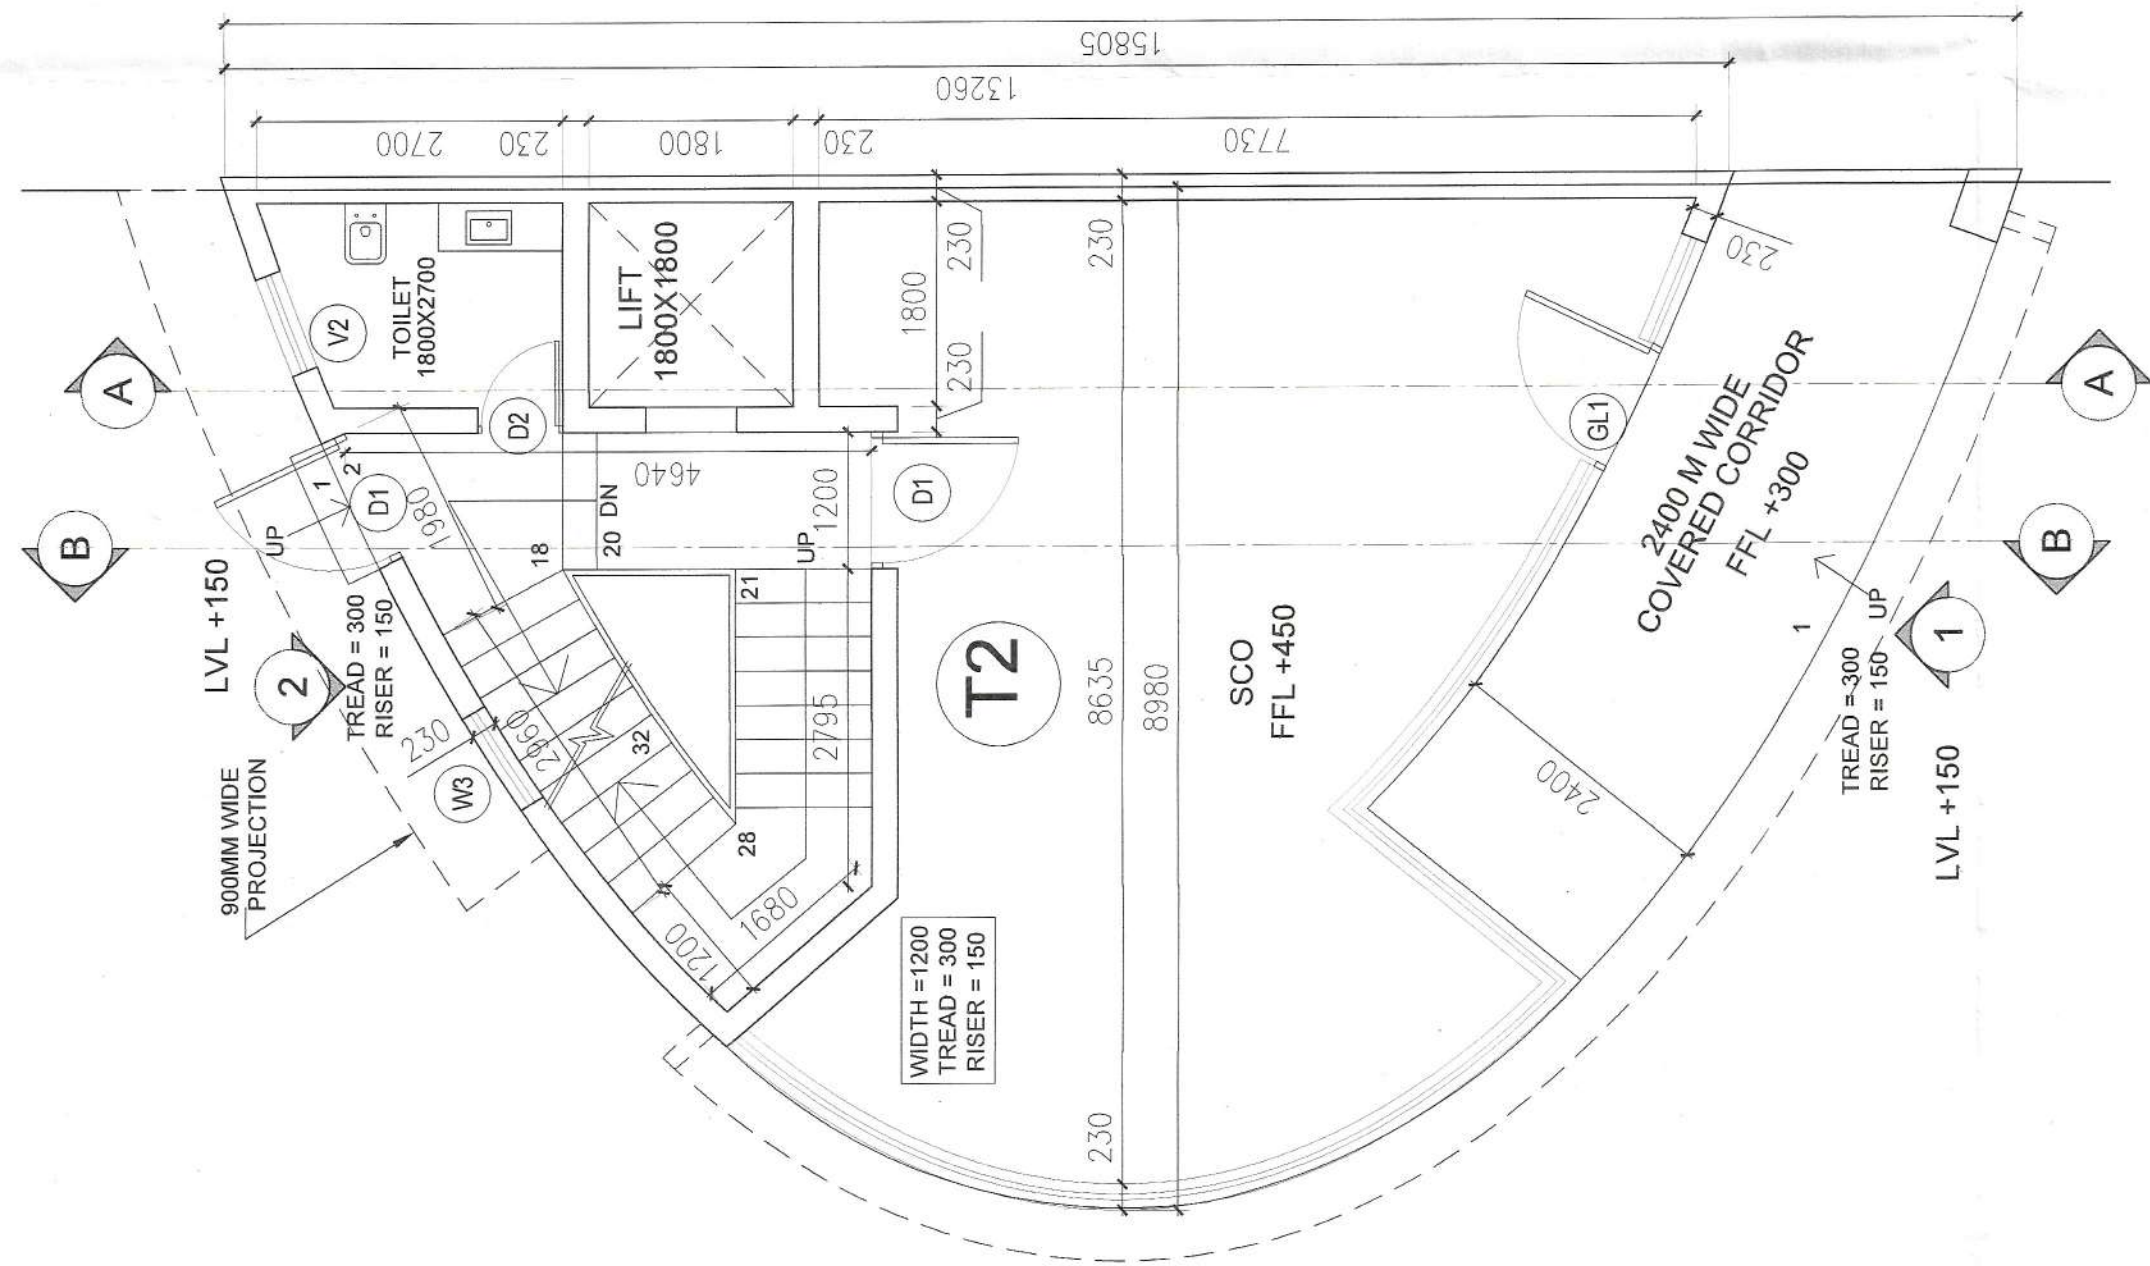


GROUND FLOOR PLAN

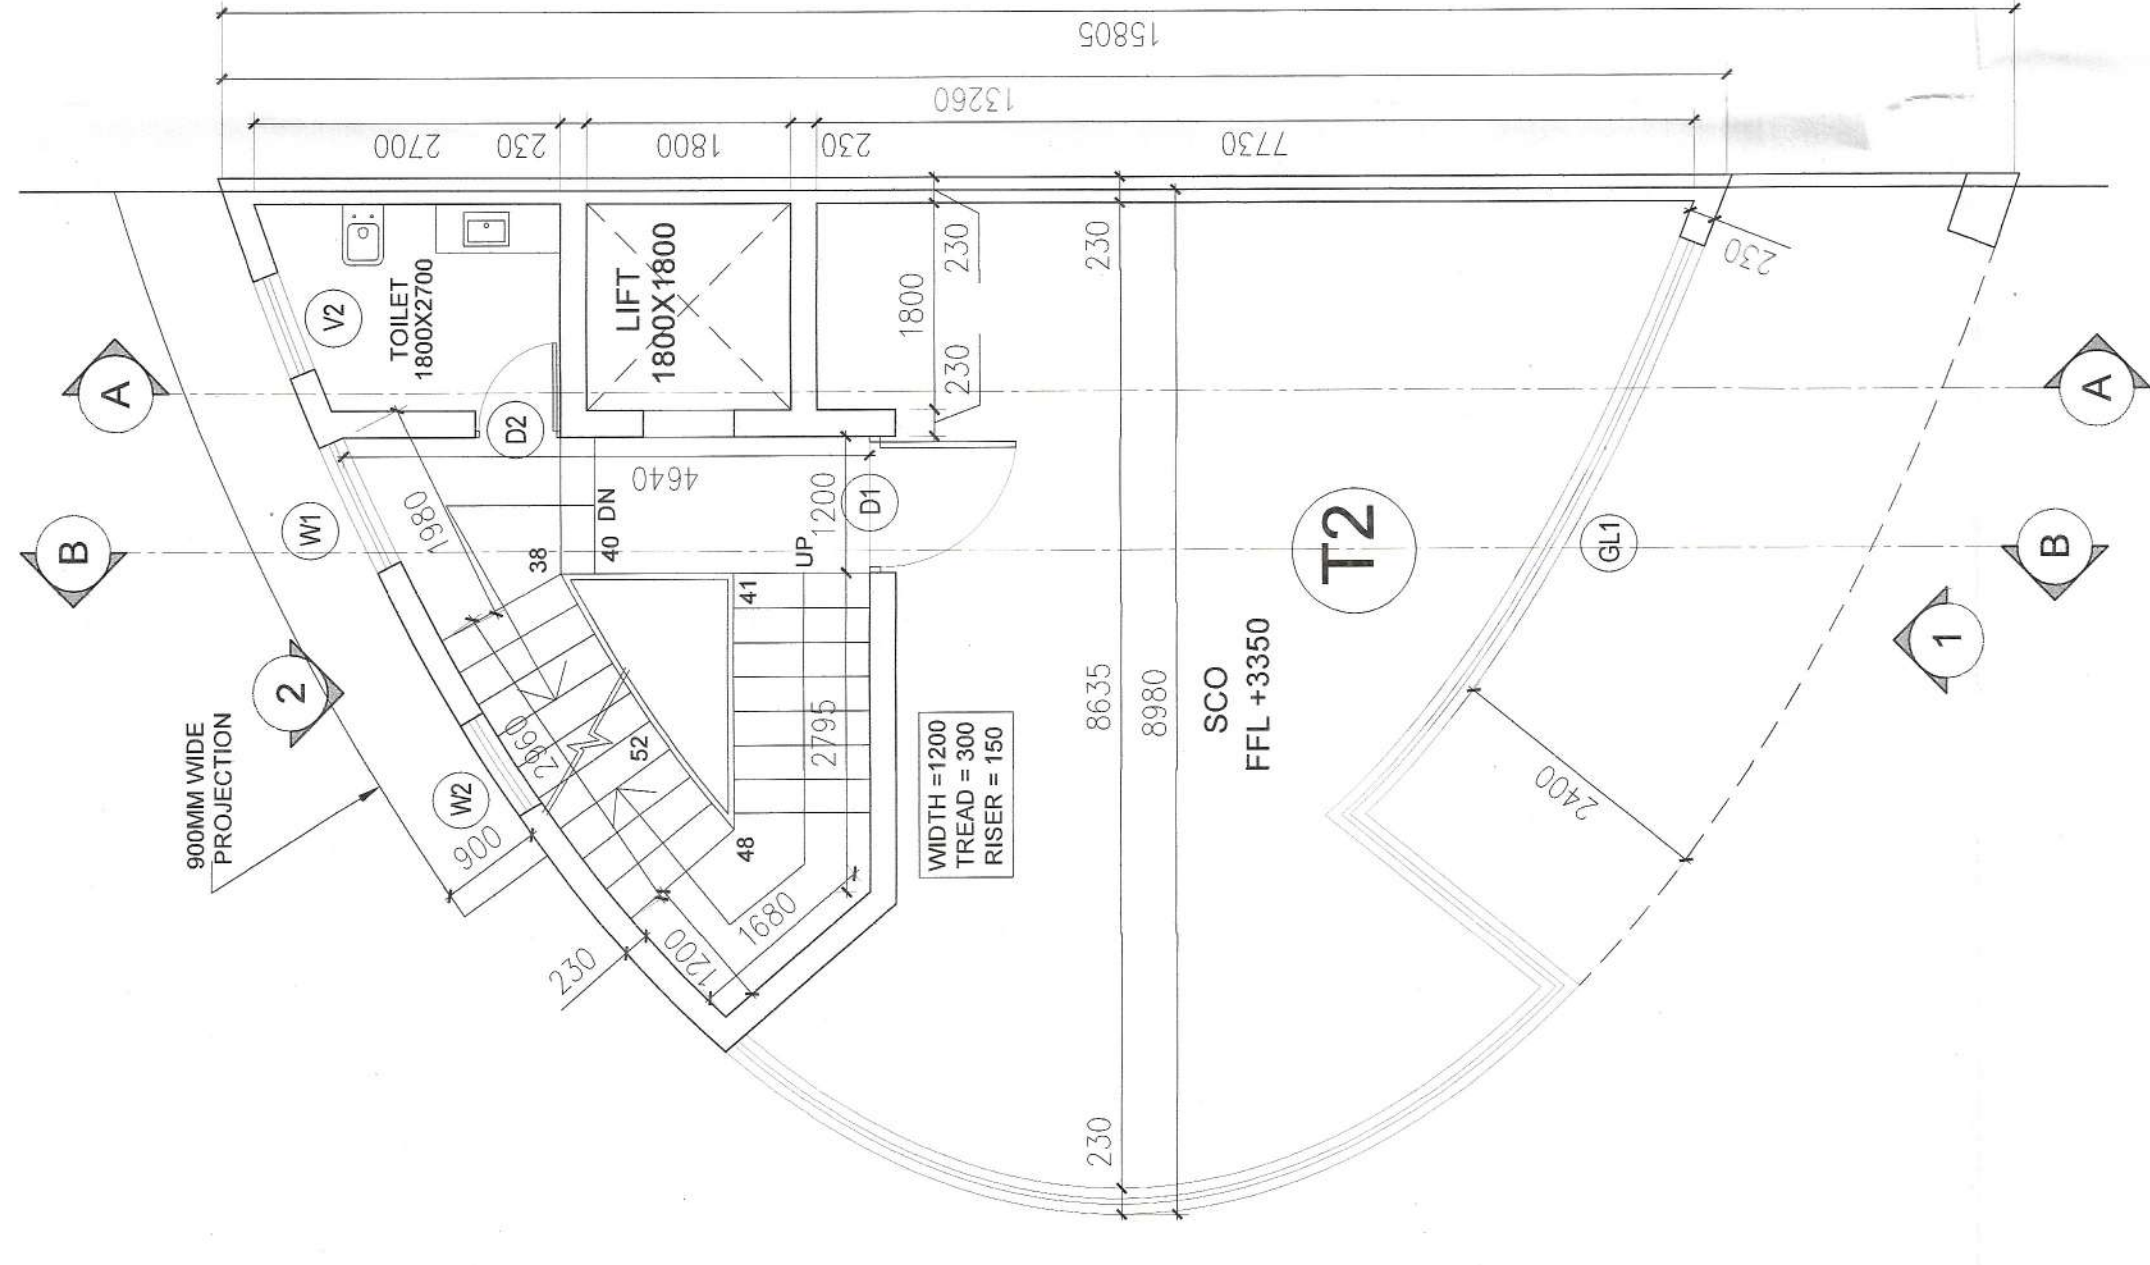


FIRST FLOOR PLAN

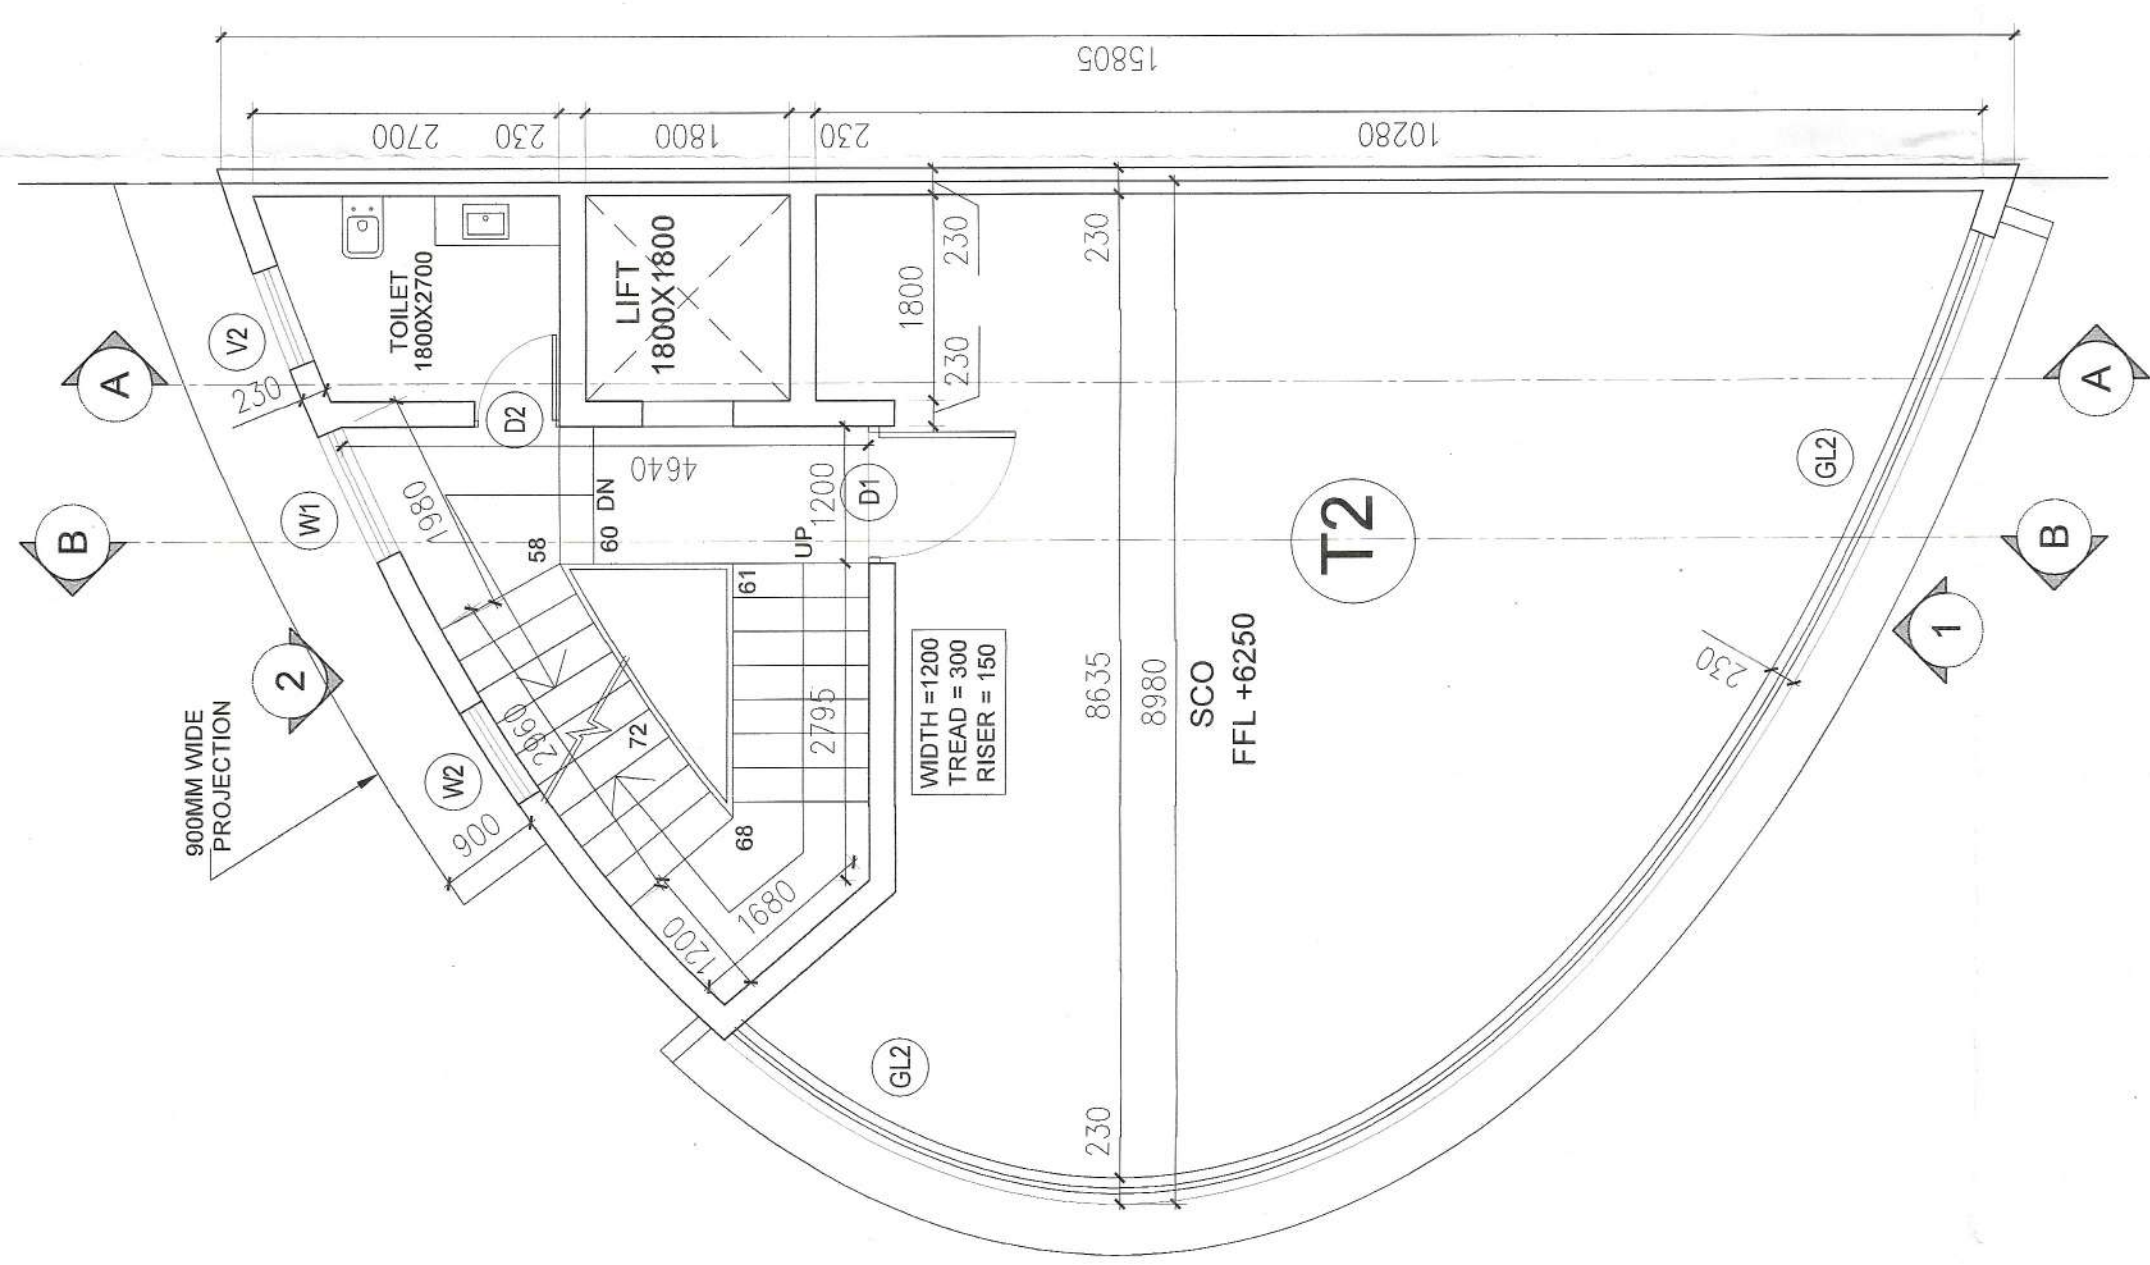

SECOND FLOOR PLAN

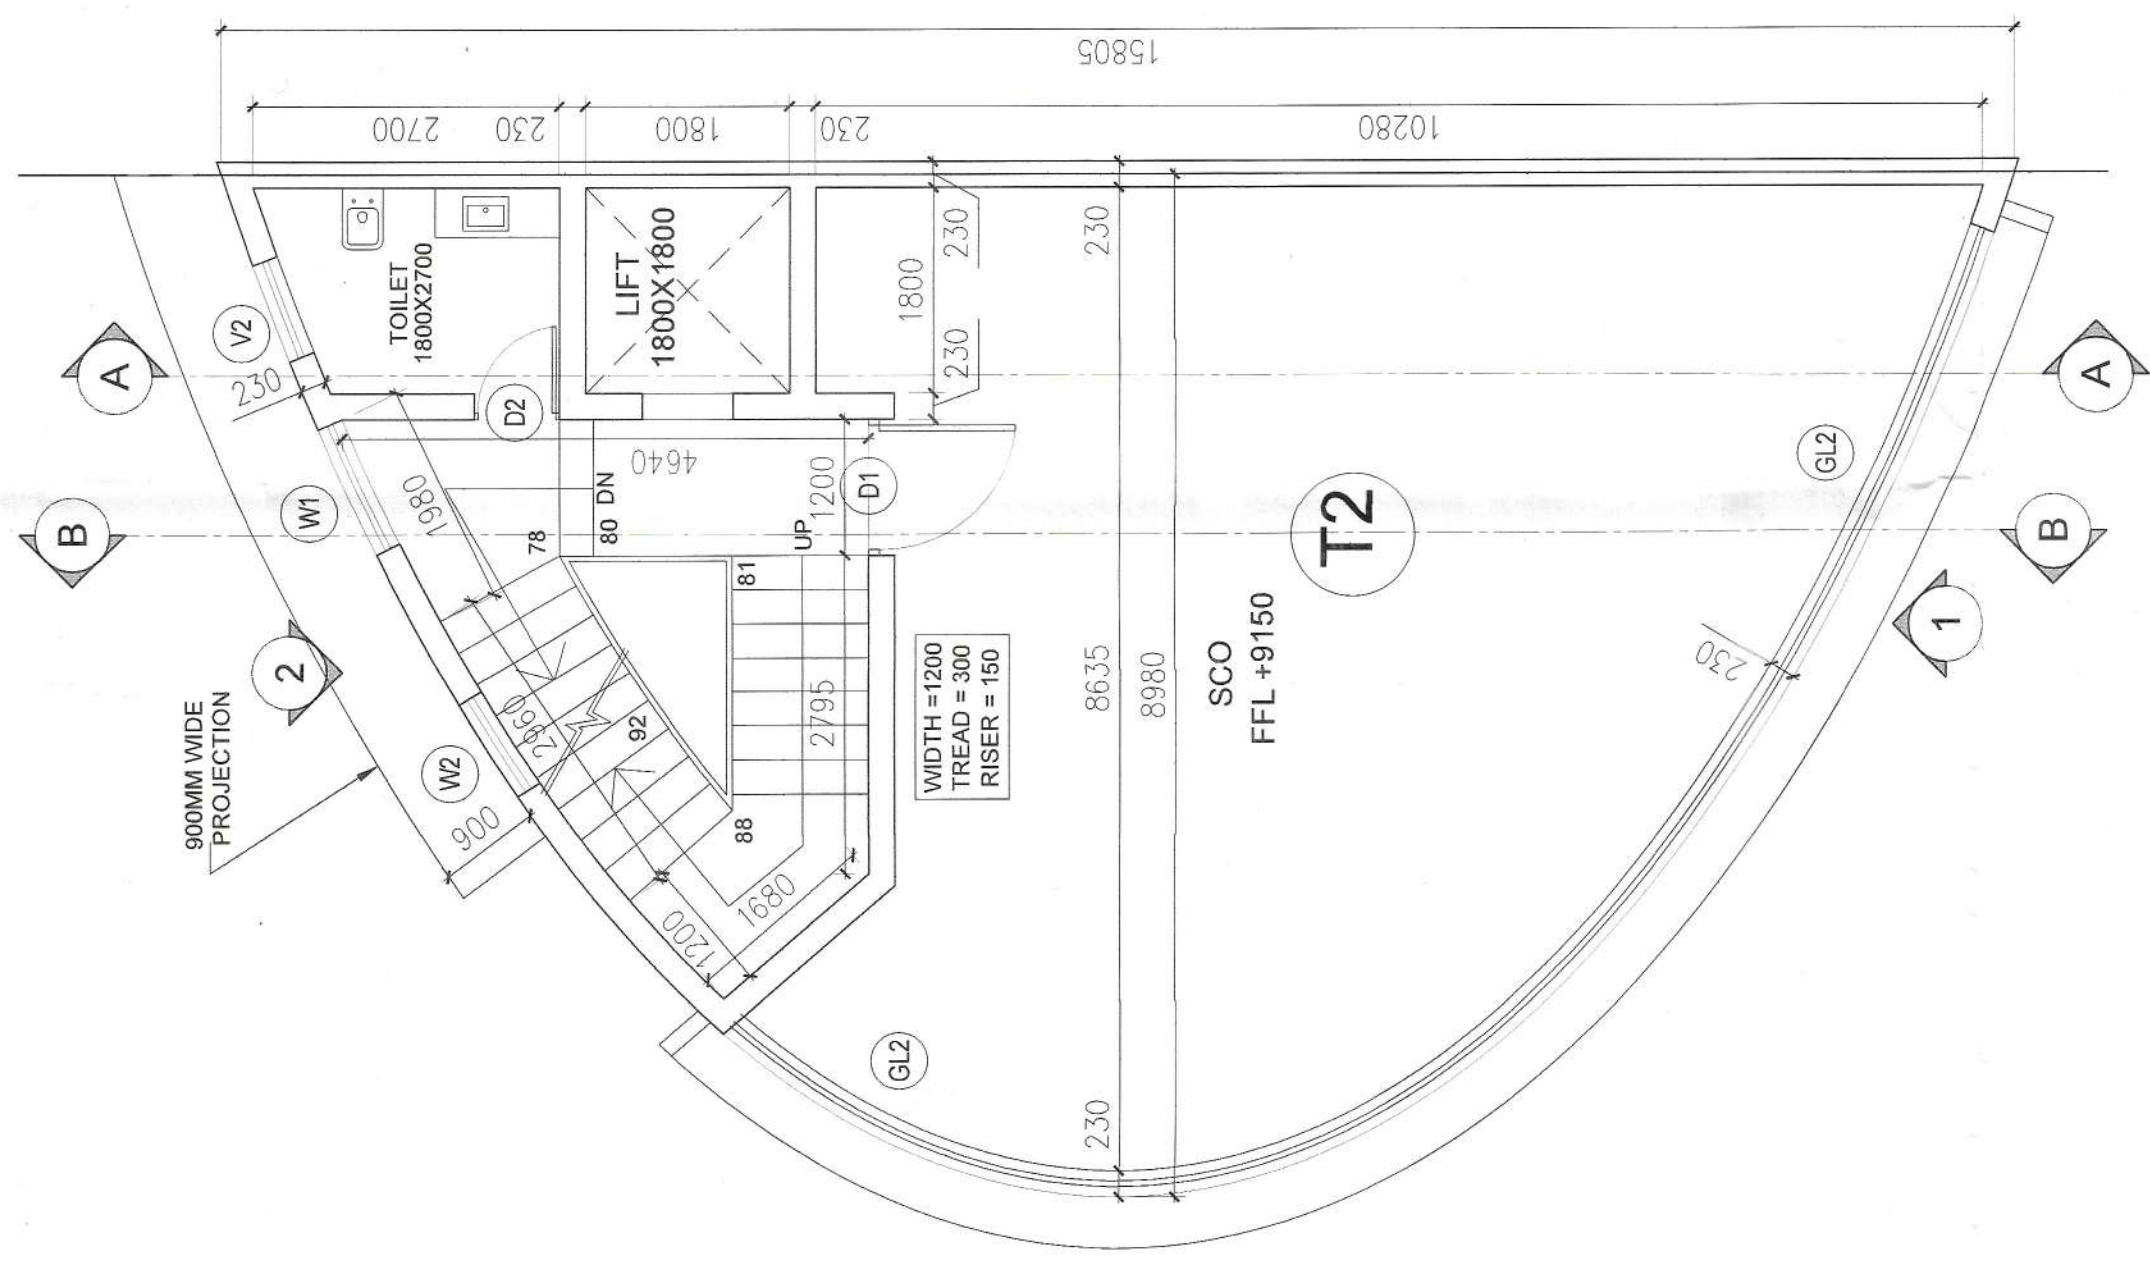

THIRD FLOOR PLAN

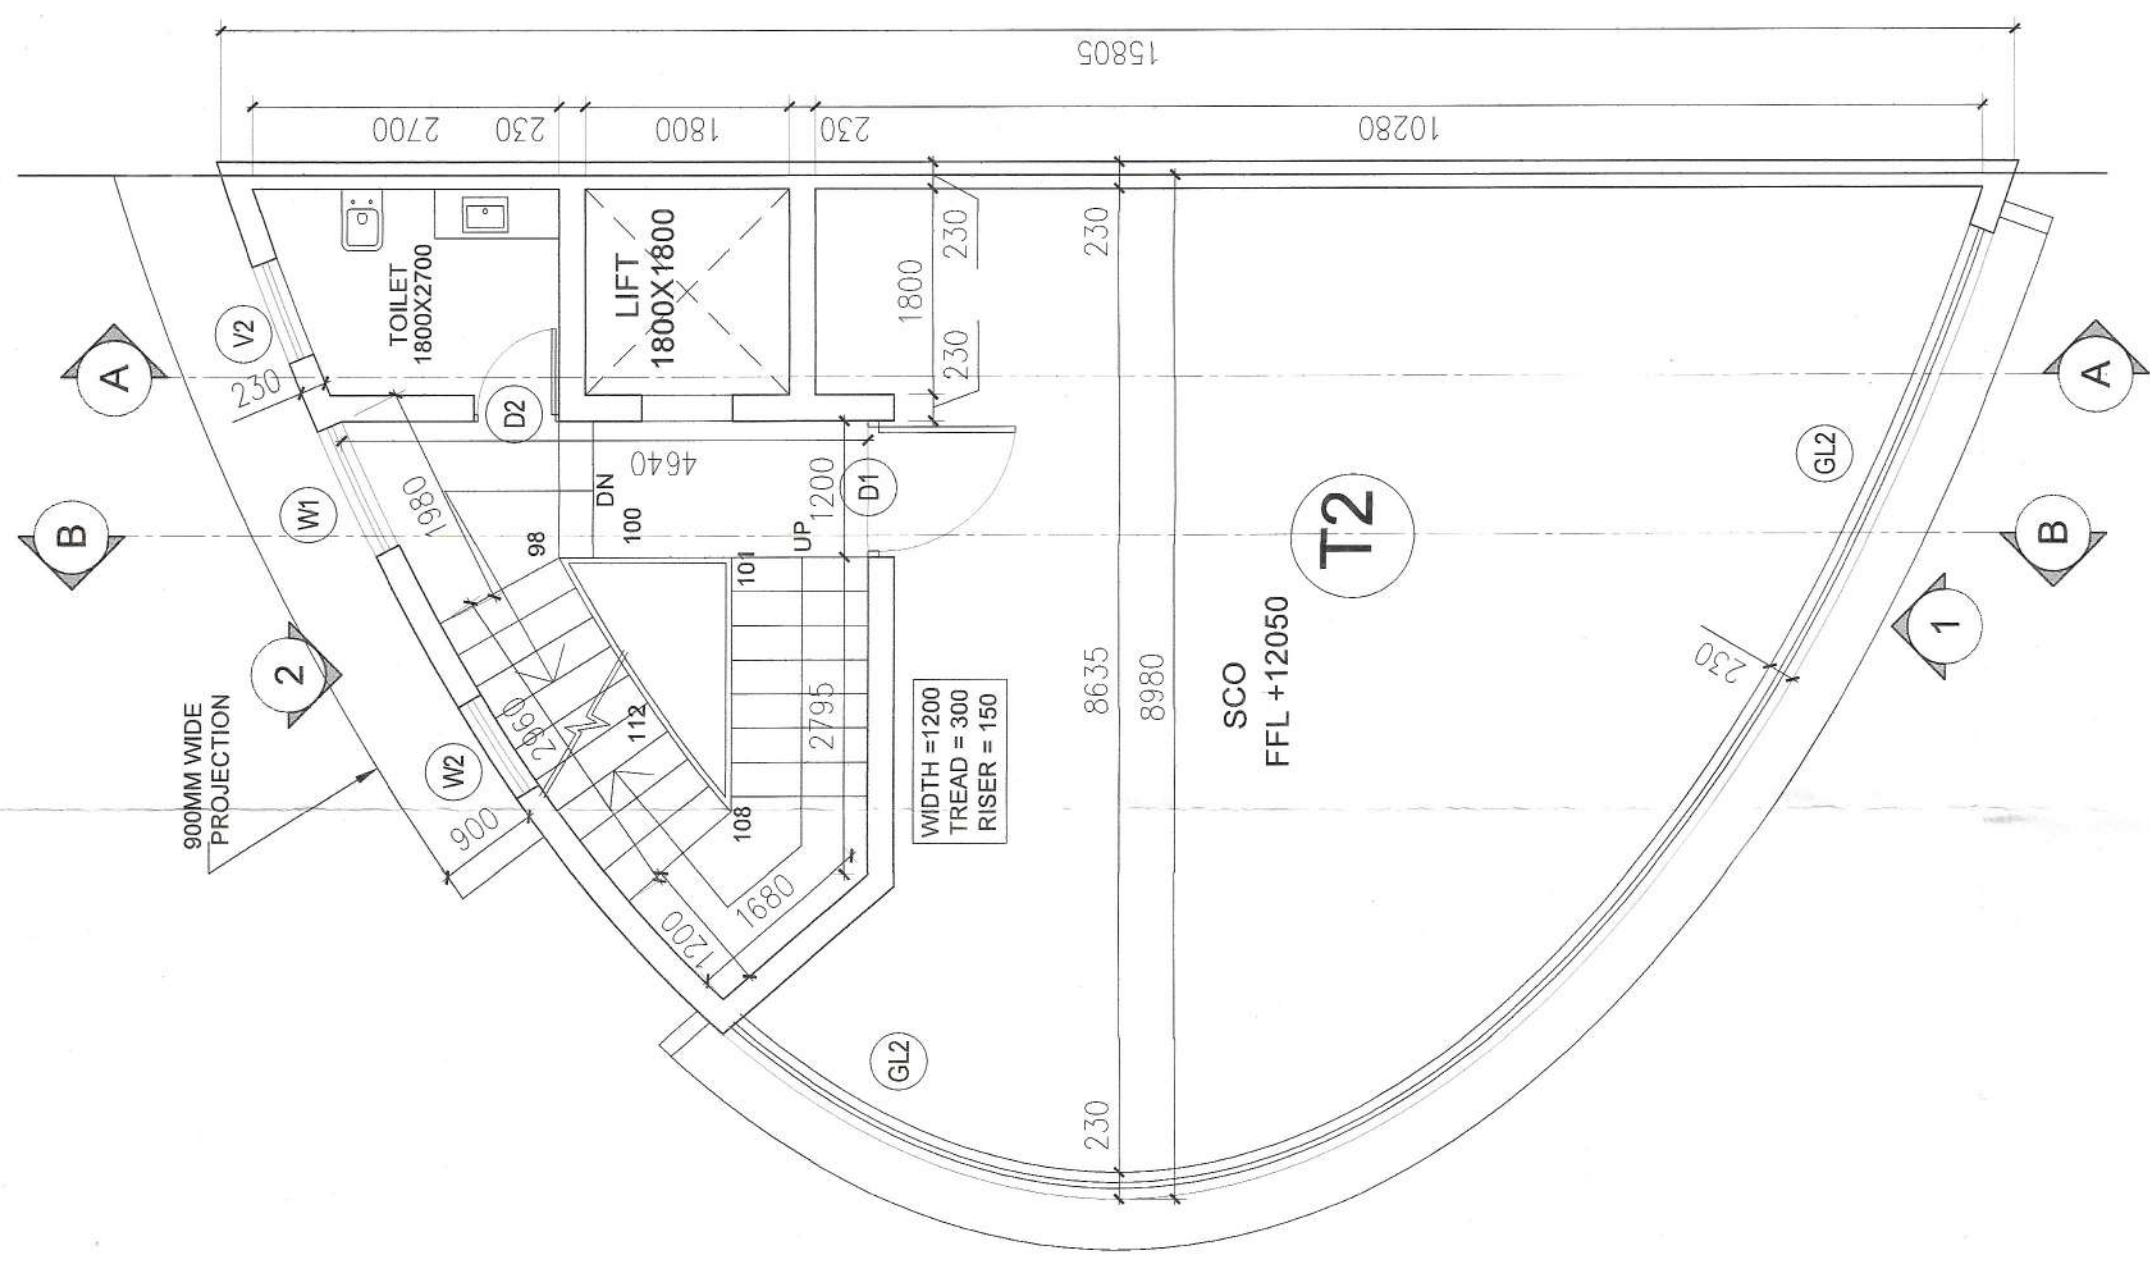


FOURTH FLOOR PLAN

TYPE - 2 AREA CALCULATION									
AREA CALCULATION GROUND FLOOR									
A	M	AS/P LINE	M	SO. MT.					
99.02									
AREA CALCULATION FIRST FLOOR									
B	M	AS/P LINE	M	SO. MT.					
81.71				81.71					
				81.71					
					TOTAL ADDITION AREA				


TYPE - 2 AREA CALCULATION									
AREA CALCULATION GROUND FLOOR									
A	M	AS/P LINE	M	SO. MT.					
99.02									
99.02									
AREA CALCULATION FIRST FLOOR									
B	M	AS/P LINE	M	SO. MT.					
81.71									
81.71									
AREA CALCULATION 2nd, 3rd & 4th FLOOR									
C	M	AS/P LINE	M	SO. MT.					
99.02									
99.02									
AREA CALCULATION BASEMENT									
D	M	AS/P LINE	M	SO. MT.					
30.35									
30.35									
AREA CALCULATION TERRACE									
E	M	AS/P LINE	M	SO. MT.					
99.02									
99.02									

68	FIRST FLOOR	
----	-------------	--	--	


AREA CALCULATION MUITY									
D	M	AS/P LINE	M	SO. MT.					
AREA CALCULATION BASEMENT									
E	M	AS/P LINE	M	SO. MT.					
TOTAL BASEMENT AREA									
COVERED AREA TYPE -02									
FAR AREA					423.52				
BASEMENT AREA					99.02				
MUITY AREA					30.35				
TOTAL COVERED AREA TYPE -02					552.89				

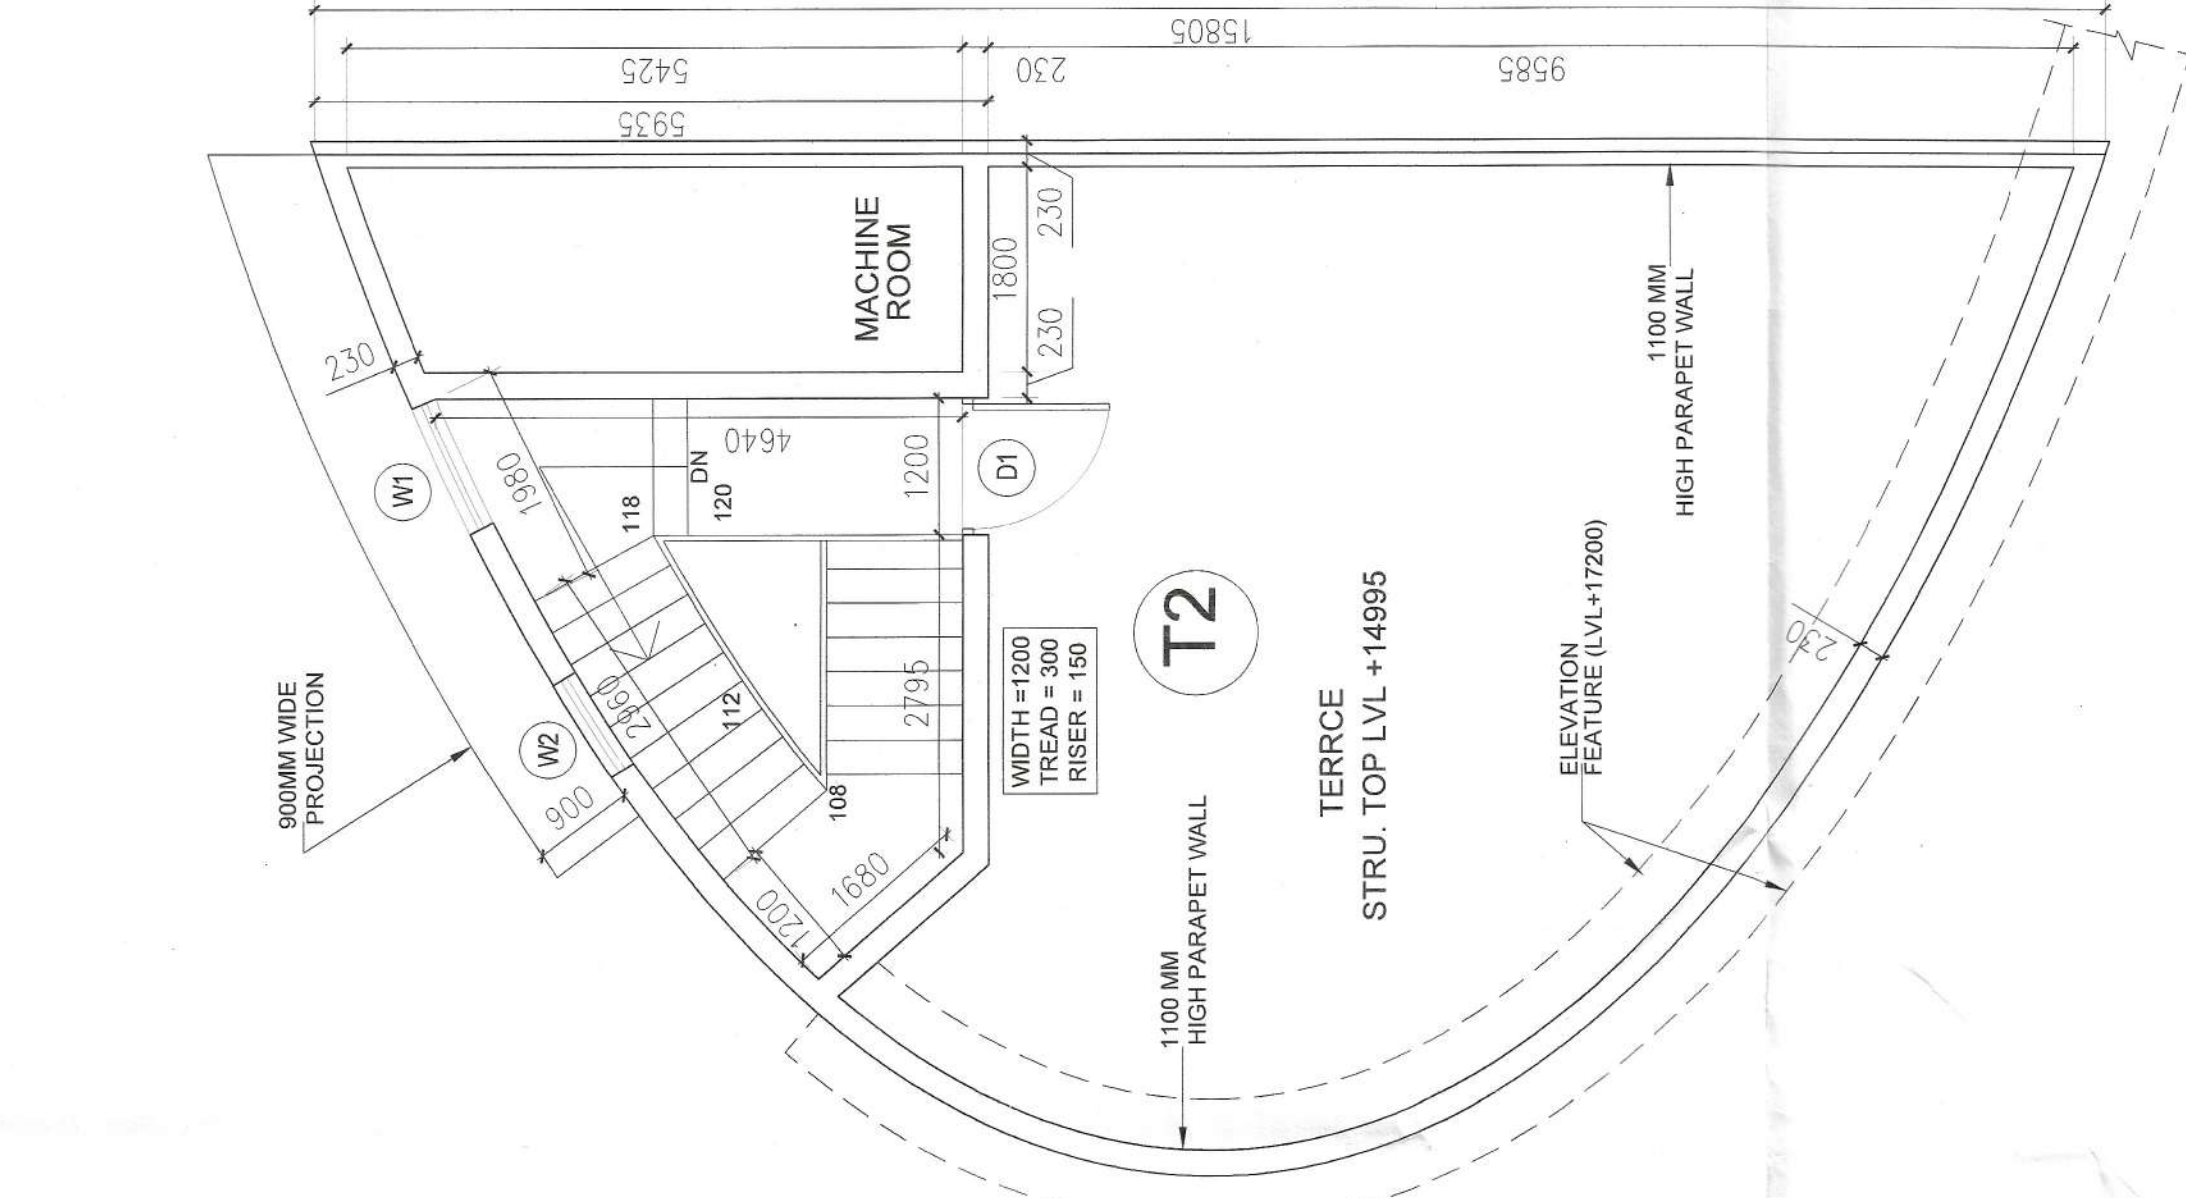


TERRACE PLAN

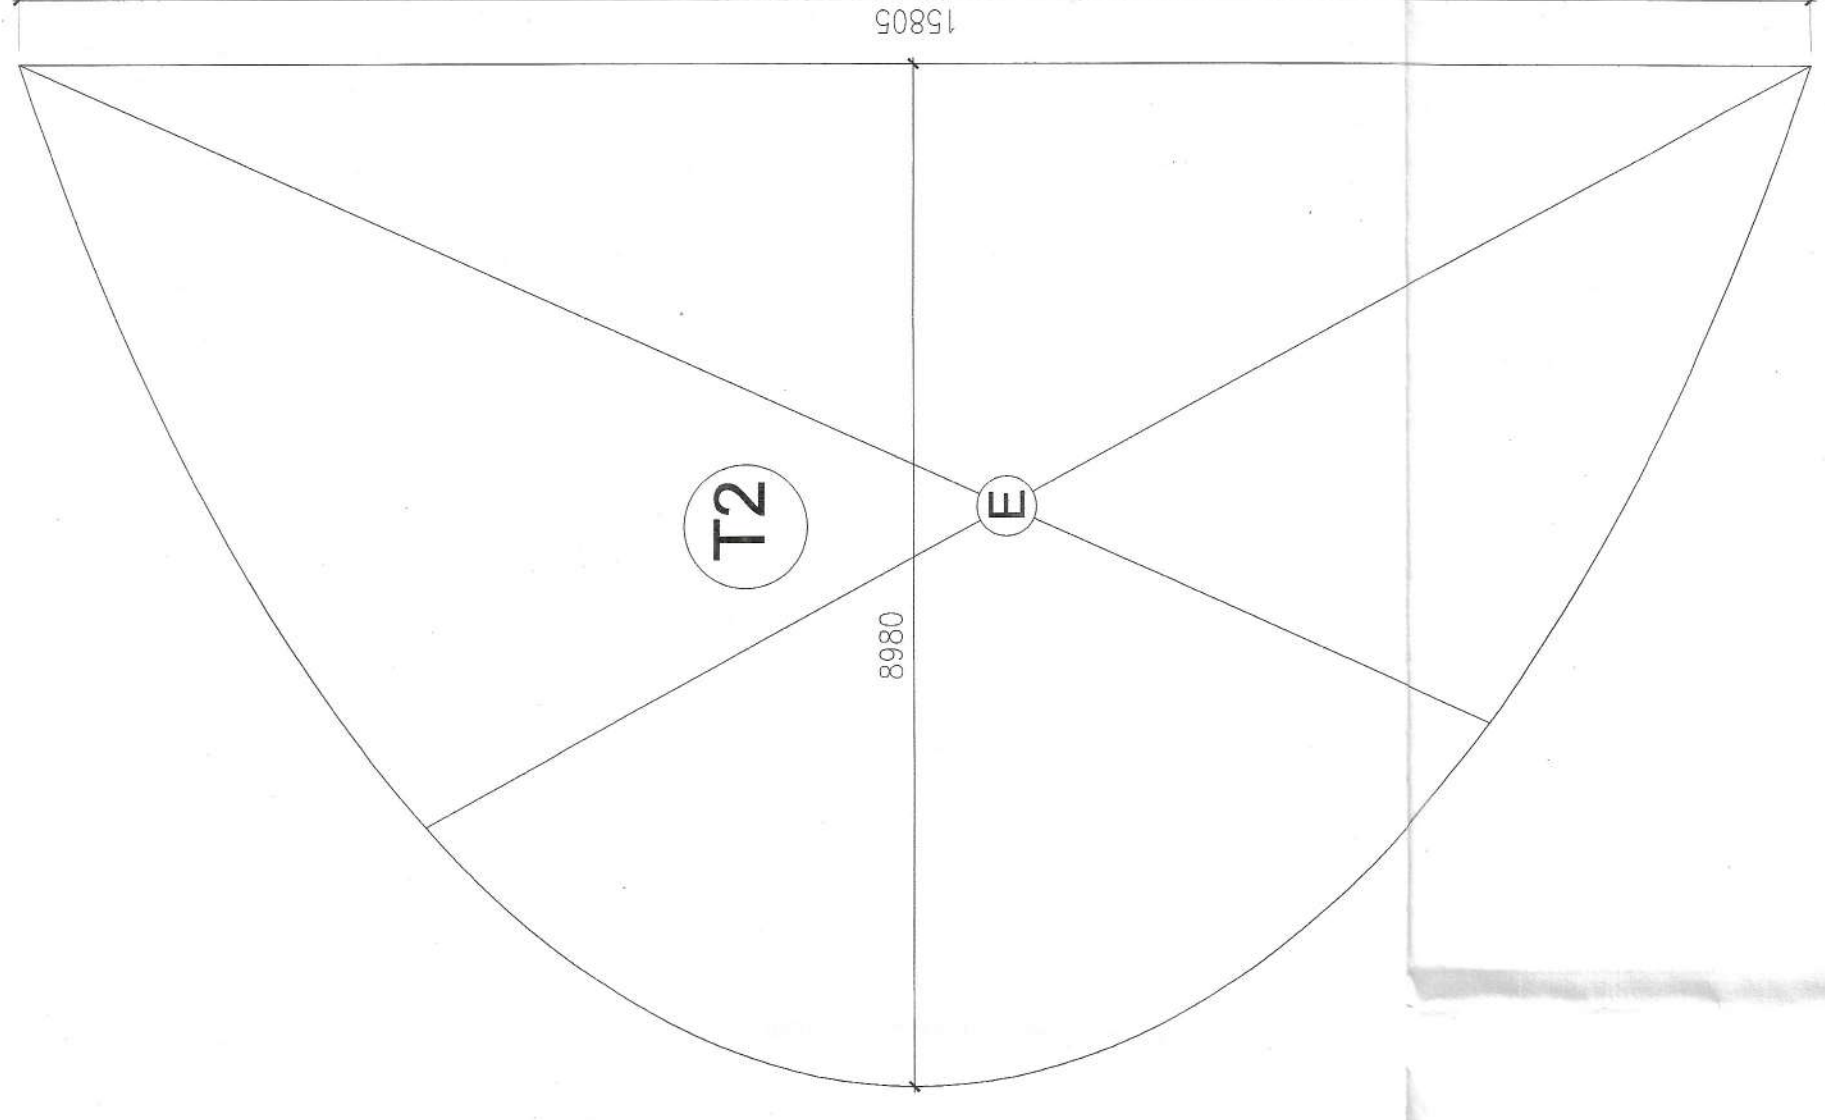


BASEMENT AREA DIAGRAM
(FREE OF FAR)

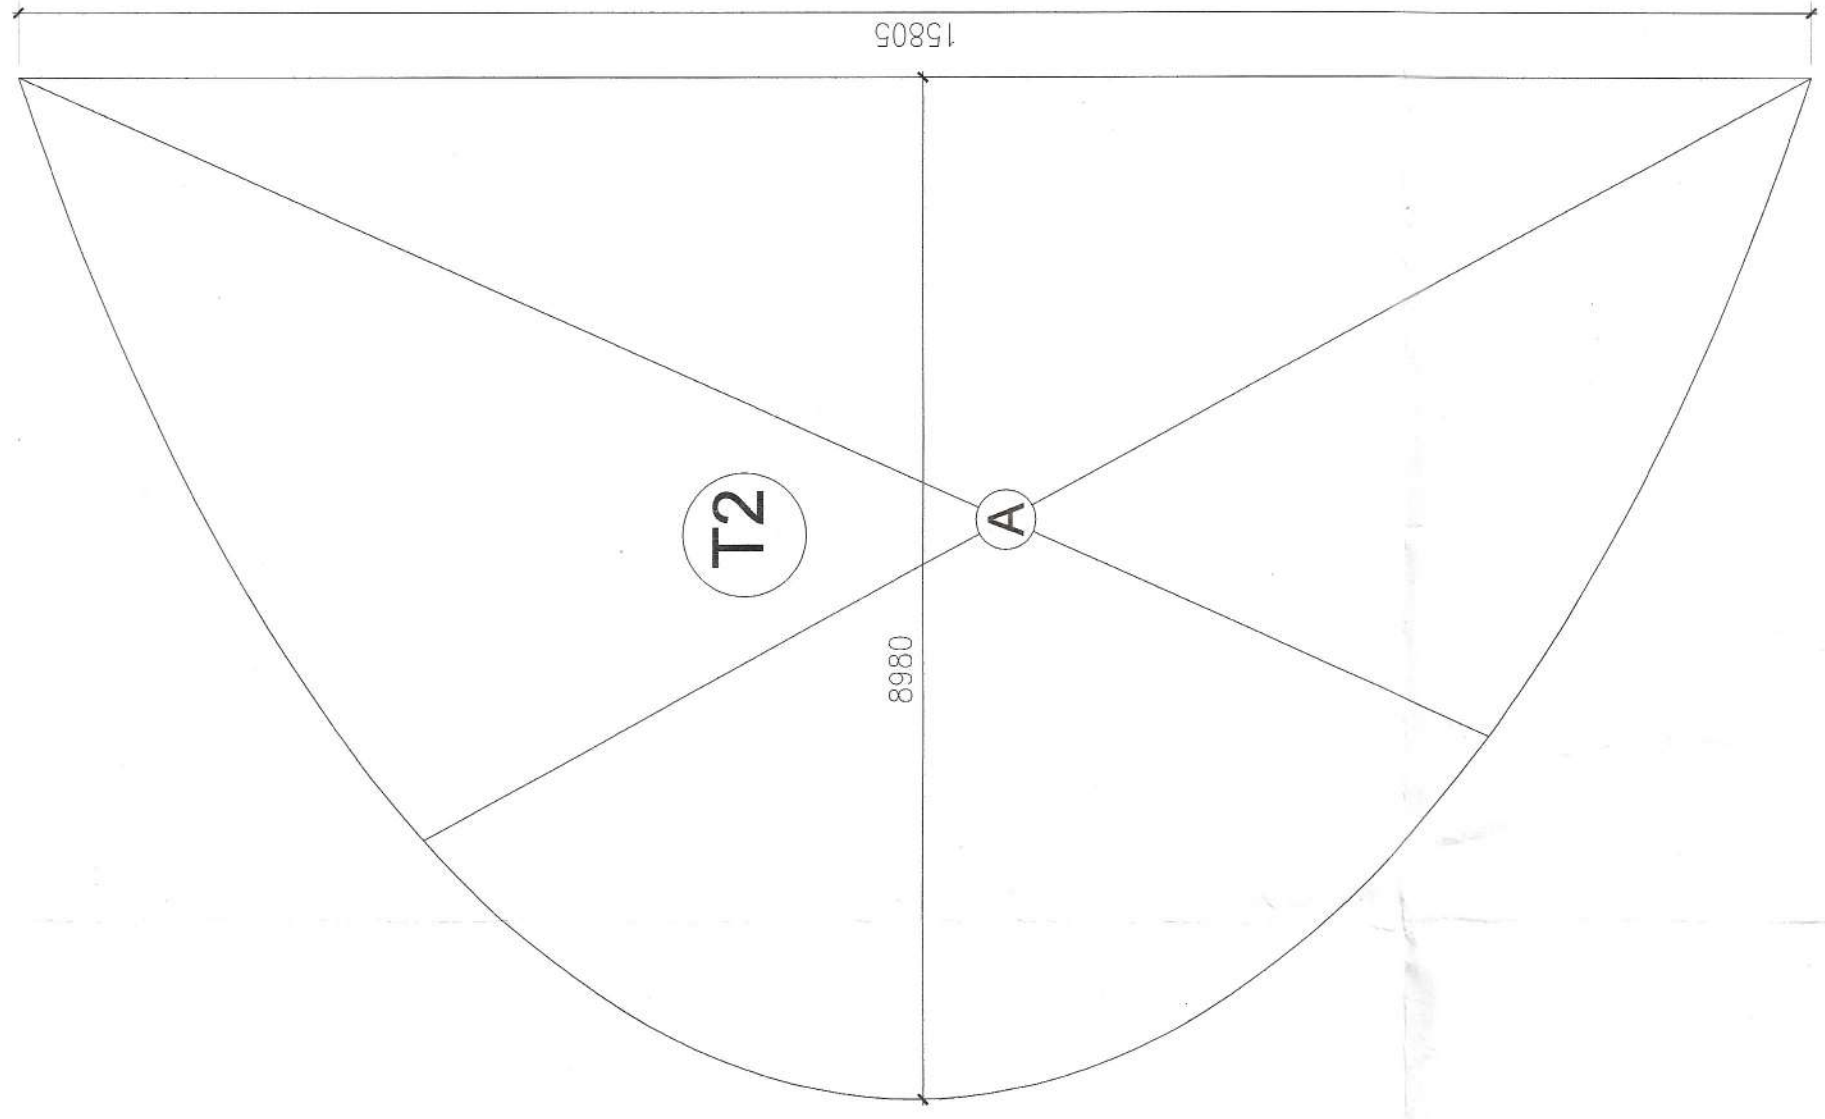


GROUND FLOOR AREA DIAGRAM
(FREE OF FAR)

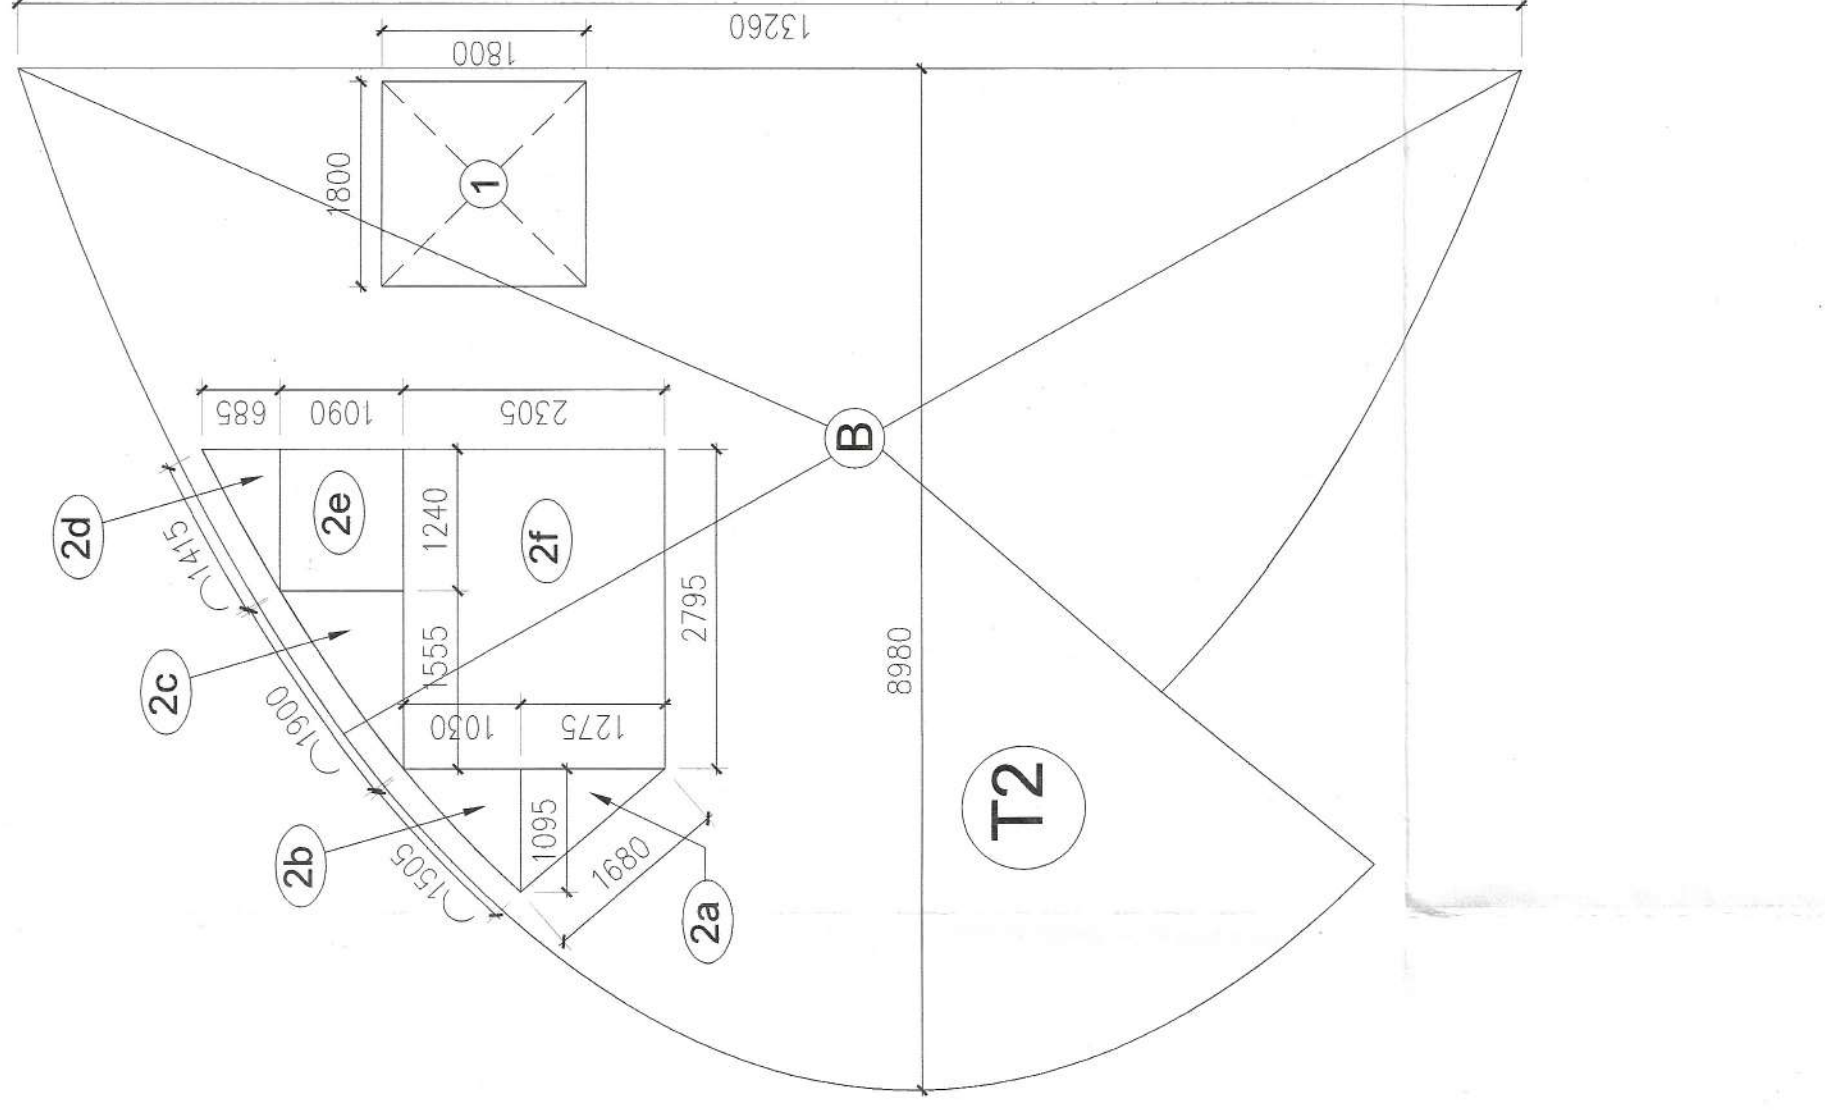

FIRST FLOOR AREA DIAGRAM
(FREE OF FAR)

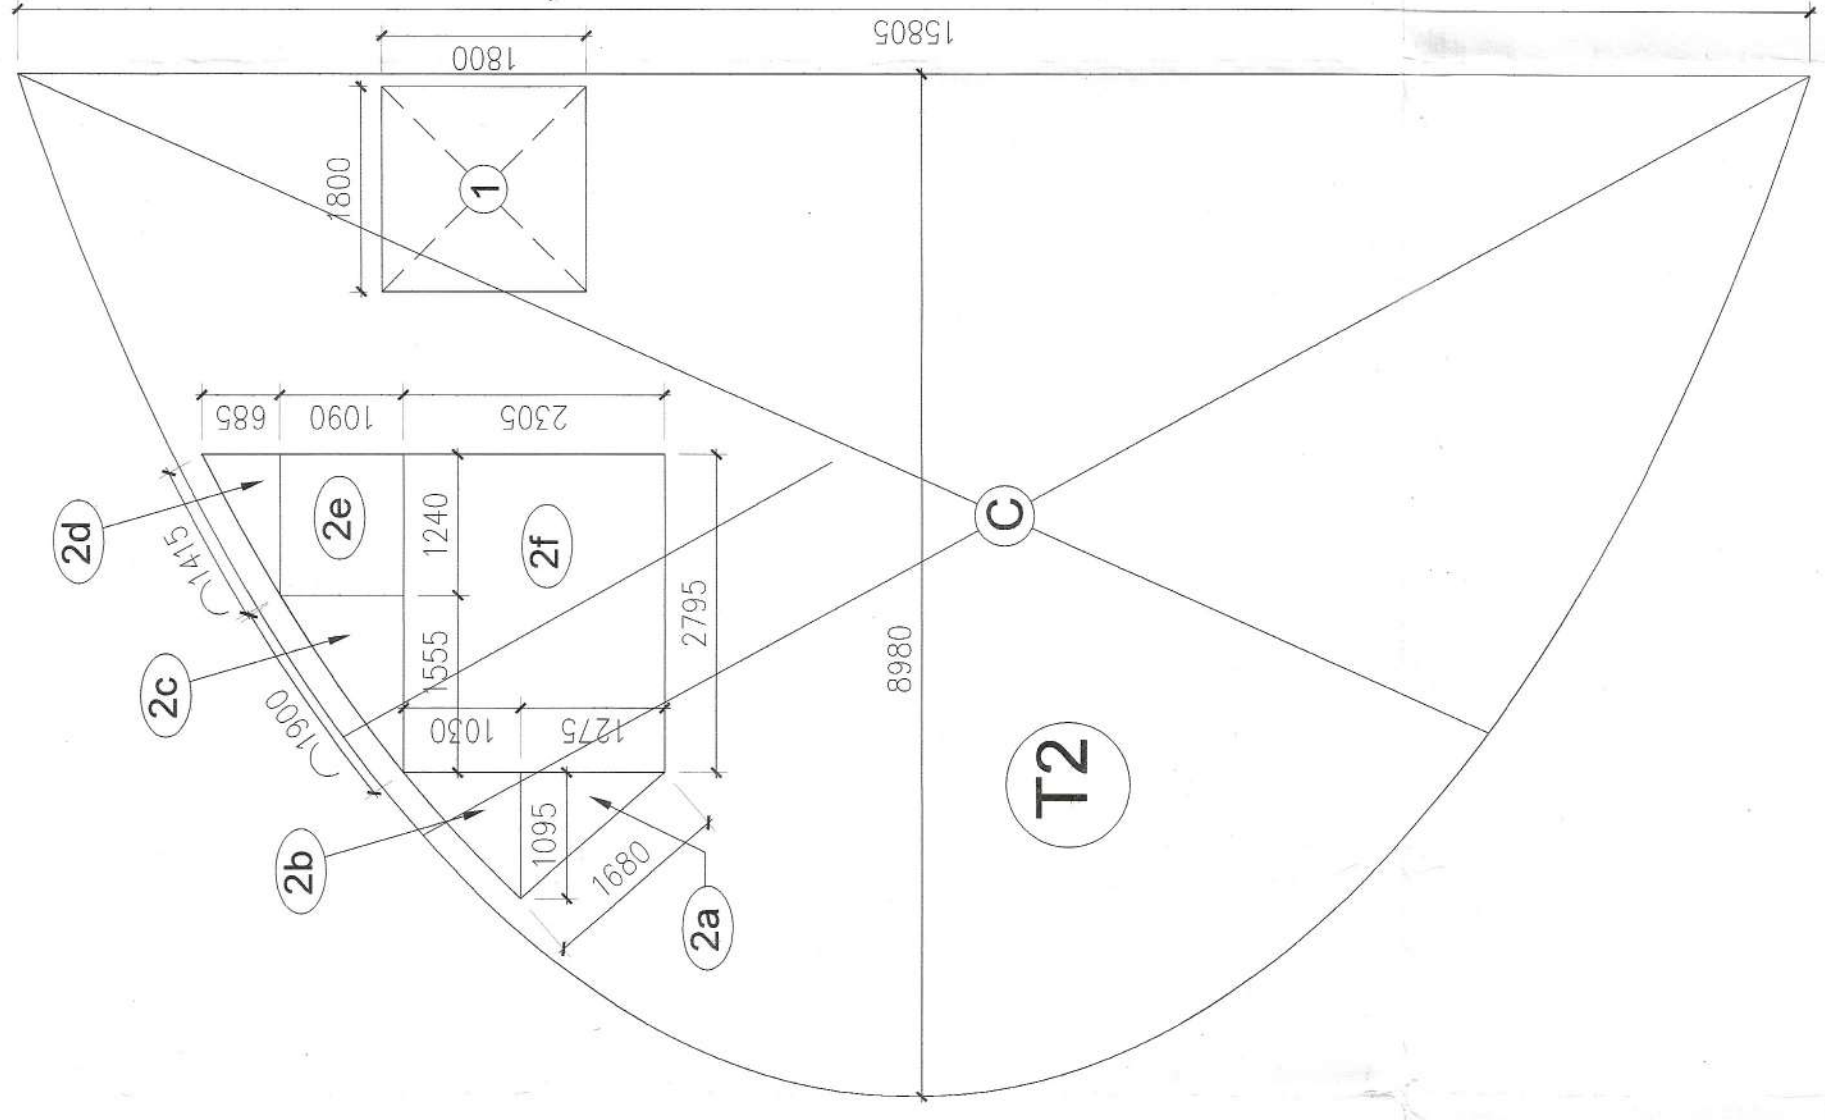

2nd, 3rd & 4th FLOOR AREA DIAGRAM
(FREE OF FAR)

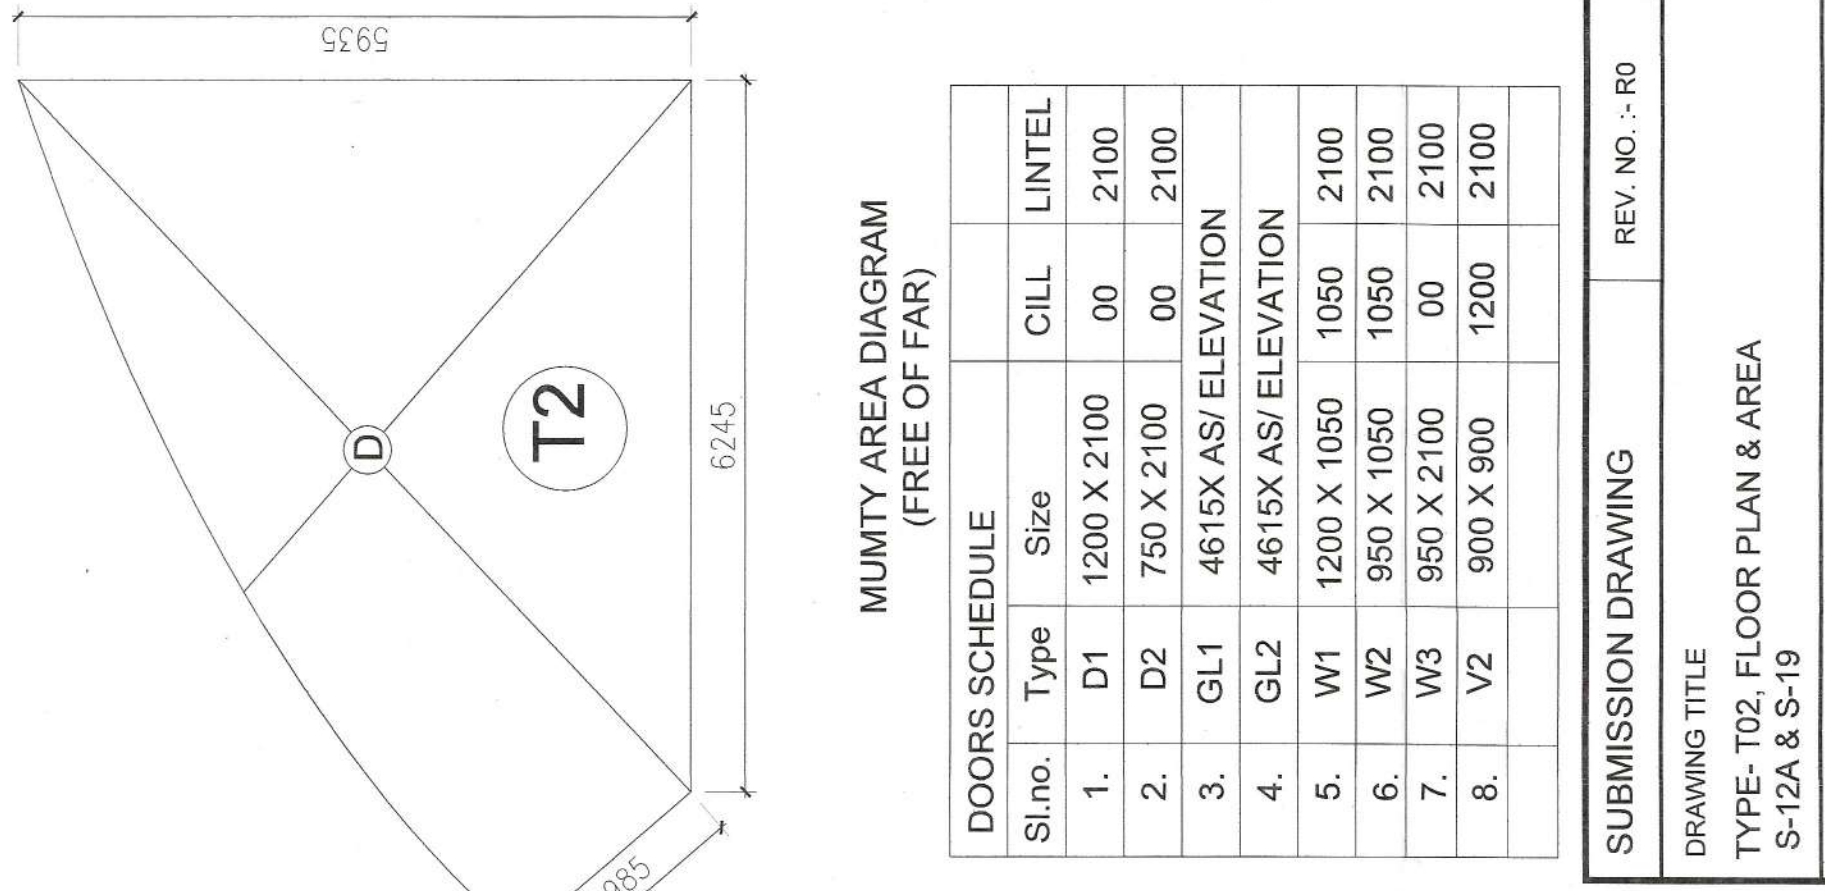

MUMTY AREA DIAGRAM (FREE OF FAR)				
DOORS SCHEDULE			CILL	LINTEL
Sl.no	Type	Size		
1.	D1	1200 X 2100	00	2100
2.	D2	750 X 2100	00	2100
3.	GL1	4615X AS/ ELEVATION		
4.	GL2	4615X AS/ ELEVATION		
5.	W1	1200 X 1050	1050	2100
6.	W2	950 X 1050	1050	2100
7.	W3	950 X 2100	00	2100
8.	V2	900 X 900	1200	2100

SUBMISSION DRAWING		REV. NO. - RD
DRAWING TITLE		
TYPE- T02, FLOOR PLAN & AREA		
S-12A & S-19		

PROJECT TITLE:
PROPOSED SCO ON THE SITE AREA MEASURING 1.872
ACRES OR 7575.00 SQ.MT. OF BLOCK-C FALLING IN
RESIDENTIAL PLOTTED COLONY AREA MEASURING 97.98/25
ACRES (LICENCE NO. 15 OF 2011 Dated 07.03.2011 & 62 OF 2021
Dated 01.09.2021) IN SECTOR-70A GURUGRAM


SCALE	1:100
DATE	27-02-2023

Drawing no. DG-TCP-*gaurika*.....Dated *27.02.23*.....

Architect / Town Planner

CLIENT :
COUNTRYWIDE PROMOTERS PVT.
DOOR, PARKLANDS, SECTOR-76,
FARIDABAD, HARYANA-121004

SHEET -
04

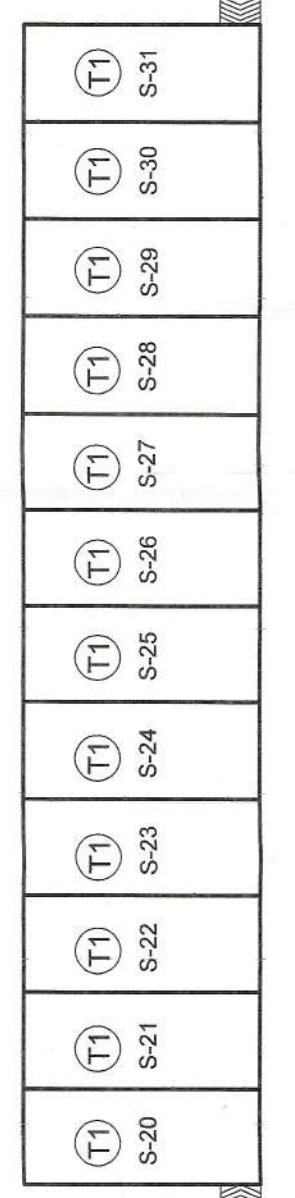

TYPE-02 - 2 NOS

KEY PLAN