


Note :-

1. BUILDING WILL BE DESIGNED (STRUCTURES) AS PER RELEVANT IS CODES FOR EARTH QUAKE RESISTANCE.
2. BUILDING HAS AUTOMATIC SPRINKLER SYSTEM ON ALL FLOORS.
3. CLUB AND RETAIL ARE ARTIFICIALLY LIGHTED MECHANICALLY VENTILATED & AIRCONDITIONED WITH 100% POWER BACKUP.
4. TOILETS ARE ARTIFICIALLY LIGHTED, MECHANICALLY VENTILATED & HAVE 100% POWER BACKUP.(TOWER-A & B)



Dr. Vikas Singh
Master Architect
Consultant Architect

Ram Arun Bhatti
JD(HQ)

SANCTIONED
15th READING WITH T.O. OFFICE
NO. 30252
D.D. 31-10-2023

PROJECT:-

PROPOSED GROUP HOUSING COLONY UNDER TOD POLICY (MIX LAND USE 78% RESIDENTIAL + 22% COMMERCIAL) ON AN AREA MEASURING 4.84375 ACRES (LICENCE NO.114 OF 2023 DATED 2/08/2023) IN SECTOR-62, GURUGRAM MANESAR URBAN COMPLEX BEING DEVELOPED BY MRS. NEERU DEVI W/O LATE SH. NARESH CHAND JAIN AND OTHER IN COLLABORATION WITH CONSCIENT INFRASTRUCTURE PVT LTD.

Associate Architects

RISMS
ARCHITECTS

RSMS ARCHITECTS PVT. LTD.
69, Nara Niwas, Bhawani Kunj
(Behind D2), Vasant Kunj,
New Delhi-110070,
Tel: 011-26898616, 26898617
www.rsms-arch.com

Checked and found ok for Public Health
(Internal) Service only subject to agreement in
the following manner: 27/12/2023

Dr. Vikas Singh
Master Architect
Consultant Architect

ARCHITECT'S SEAL & SIGNATURE

OWNER'S SEAL & SIGNATURE

AUGUST-2023. Scale : 1:150

Drawing Title:- Drawing No:-

COMPOSITE TYP. FLOOR PLAN

0-05