

1. BUILDING WILL BE DESIGNED (STRUCTURES) AS PER RELEVANT IS CODES FOR EARTH QUAKE RESISTANCE.
2. BUILDING - HAS AUTOMATIC SPRINKLER SYSTEM ON ALL FLOORS.
3. CLUB AND RETAIL ARE ARTIFICIALLY LIGHTED MECHANICALLY VENTILATED & EQUIPPED WITH 100% POWER BACKUP.
4. TOILETS ARE ARTIFICIALLY LIGHTED, MECHANICALLY VENTILATED & HAVE 100% POWER BACKUP (TOWER-A & B)

PROJECT:-

PROPOSED GROUP HOUSING COLONY UNDER
TOD POLICY (MIX LAND USE 78% RESIDENTIAL
+ 22 % COMMERCIAL) ON AN AREA MEASURING
4.84375 ACRES (LICENCE NO.114 OF 2023 DATED
2008/2023) IN SECTOR-62, GURUGRAM MANESAR
URBAN COMPLEX BEING DEVELOPED BY MRS.
NEERU DEVI W/O LATE SH. NARESH CHAND JAIN
AND OTHER IN COLLABORATION WITH
CONSCIENT INFRASTRUCTURE PVT. LTD.

RSMS
ARCHITECTS

RSMS ARCHITECTS PVT. LTD.
69, Nora Niwas Bhawani Kunj
(Behind D2), Vasant Kunj,
New Delhi-110070.
Tel.: 011-26898616, 26898617
www.rsms-arch.com

=	716.042	SQM
=	GROSS-A	SQM
=	716.042	SQM

Cleared and found ok for Public Health!
 (Internal) Service only subject to comments in
 forwarding letter No. 183432-Dy 83-08-23




S. H. Hossain, Engineer (H.C.)
 Secy. of Engineering
 H.C. P.O.

DATE:

ARCHITECT'S SEAL & SIGNATURE	OWNER'S SEAL & SIGNATURE
---------------------------------	-----------------------------



AUGUST.-2023.


Scale : 1:100

Drawing Title: -

(4th TO 9th, 11th TO 17th, 19th TO 26th)

**SERVICE PLAN ONLY &
10th & 14th ELOOB PLAN**


TA-02A

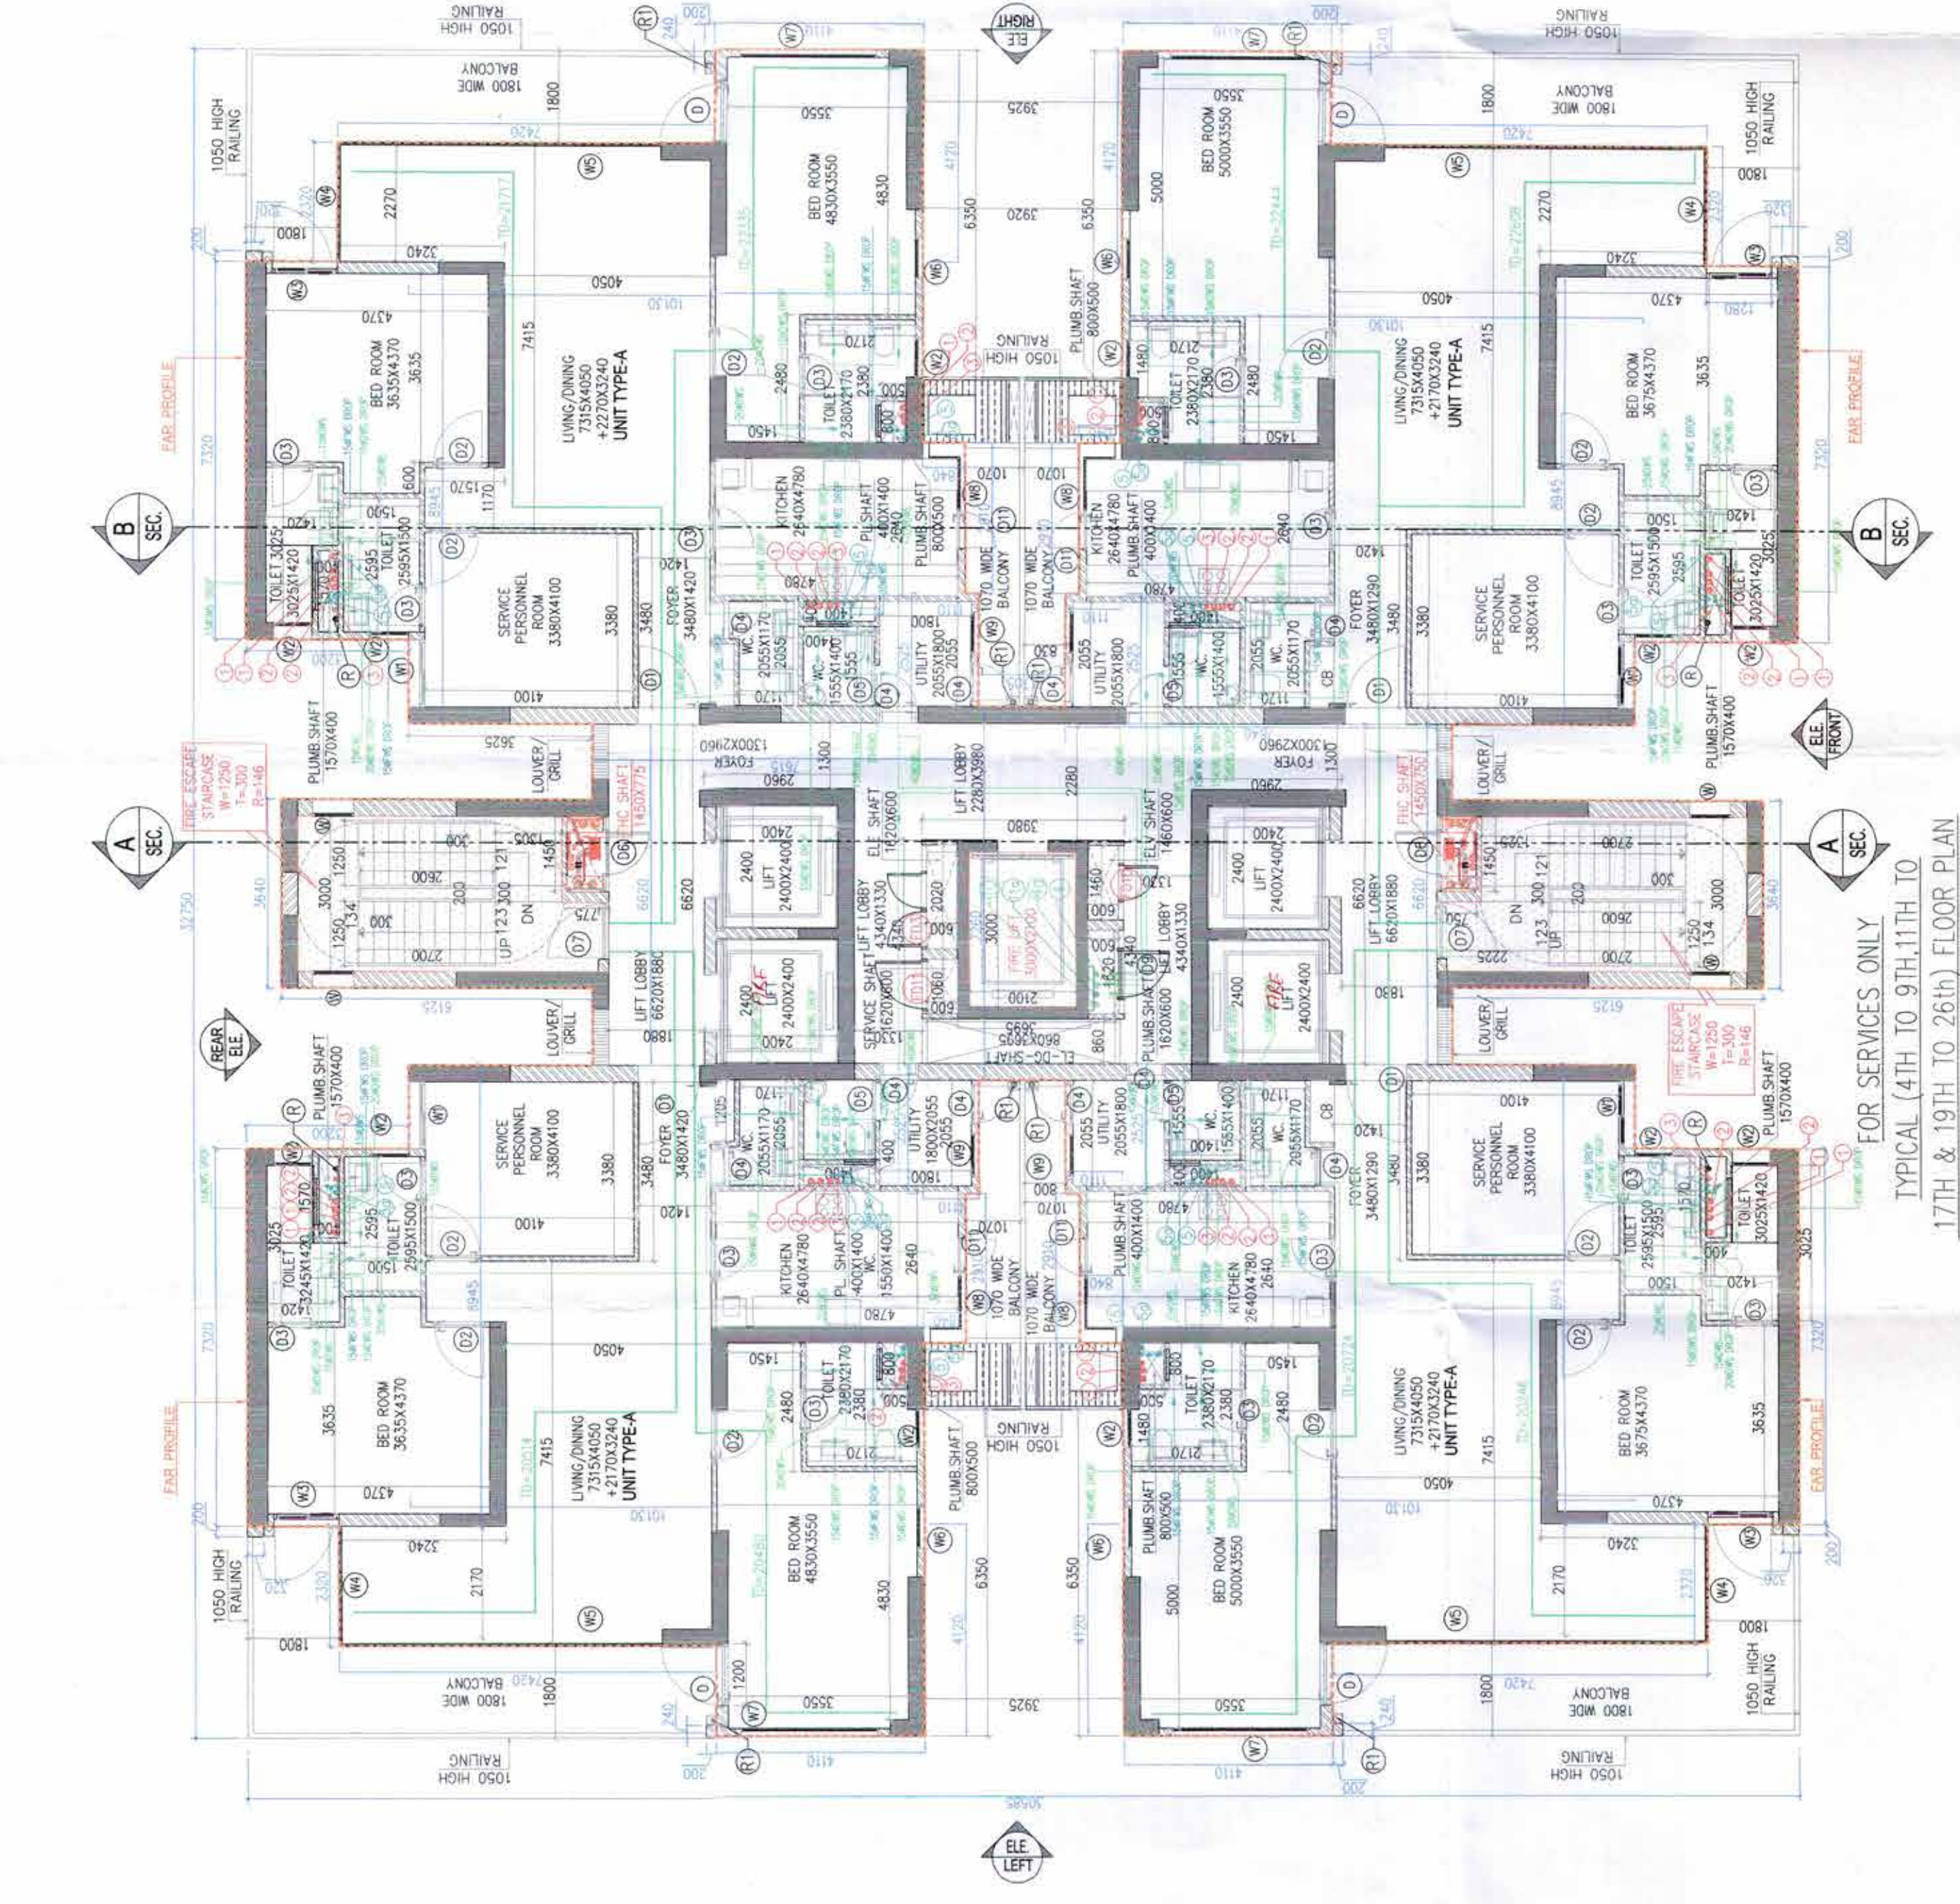


FOR SERVICES ONLY
TYPICAL (4TH TO 9TH, 11TH TO
17TH & 19TH TO 26th) FLOOR PLAN
(TOWER A)

[illegible]

ITEM NO.	TRAJ	DETAILS	MATERIAL		LOCATION
			QTY	PRICE	
1	W1	ALUMINUM ENTRANCE WINDOW	1	1000	TOWER 1 ENTRANCE
2	W2	ALUMINUM ENTRANCE WINDOW	1	1000	TOWER 2 ENTRANCE
3	W3	ALUMINUM TOP PART WINDOW WITH FIXED PANEL	750	1000	TOWER 3 TOWERS
4	W4	ALUMINUM TOP PART WINDOW WITH FIXED PANEL	750	1000	TOWER 4 TOWERS
5	W5	ALUMINUM DOUBLE GLAZED WINDOW WITH FIXED PANEL	800	1000	TOWER 5 LIVING ROOM
6	W6	ALUMINUM DOUBLE GLAZED WINDOW	800	1000	TOWER 6 LIVING ROOM
7	W7	ALUMINUM DOUBLE GLAZED WINDOW	800	1000	TOWER 7 LIVING ROOM
8	W8	ALUMINUM SLIDING WINDOW WITH FIXED PANEL	2500	1000	TOWER 8 MASTER BEDROOM
9	W9	ALUMINUM SLIDING WINDOW WITH FIXED PANEL	2500	1000	TOWER 9 MASTER BEDROOM
10	W10	ALUMINUM SLIDING WINDOW WITH FIXED PANEL	2500	1000	TOWER 10 MASTER BEDROOM
186	W186	ALUMINUM SLIDING WINDOW WITH FIXED PANEL	2500	1000	TOWER 186 MASTER BEDROOM
187	W1				

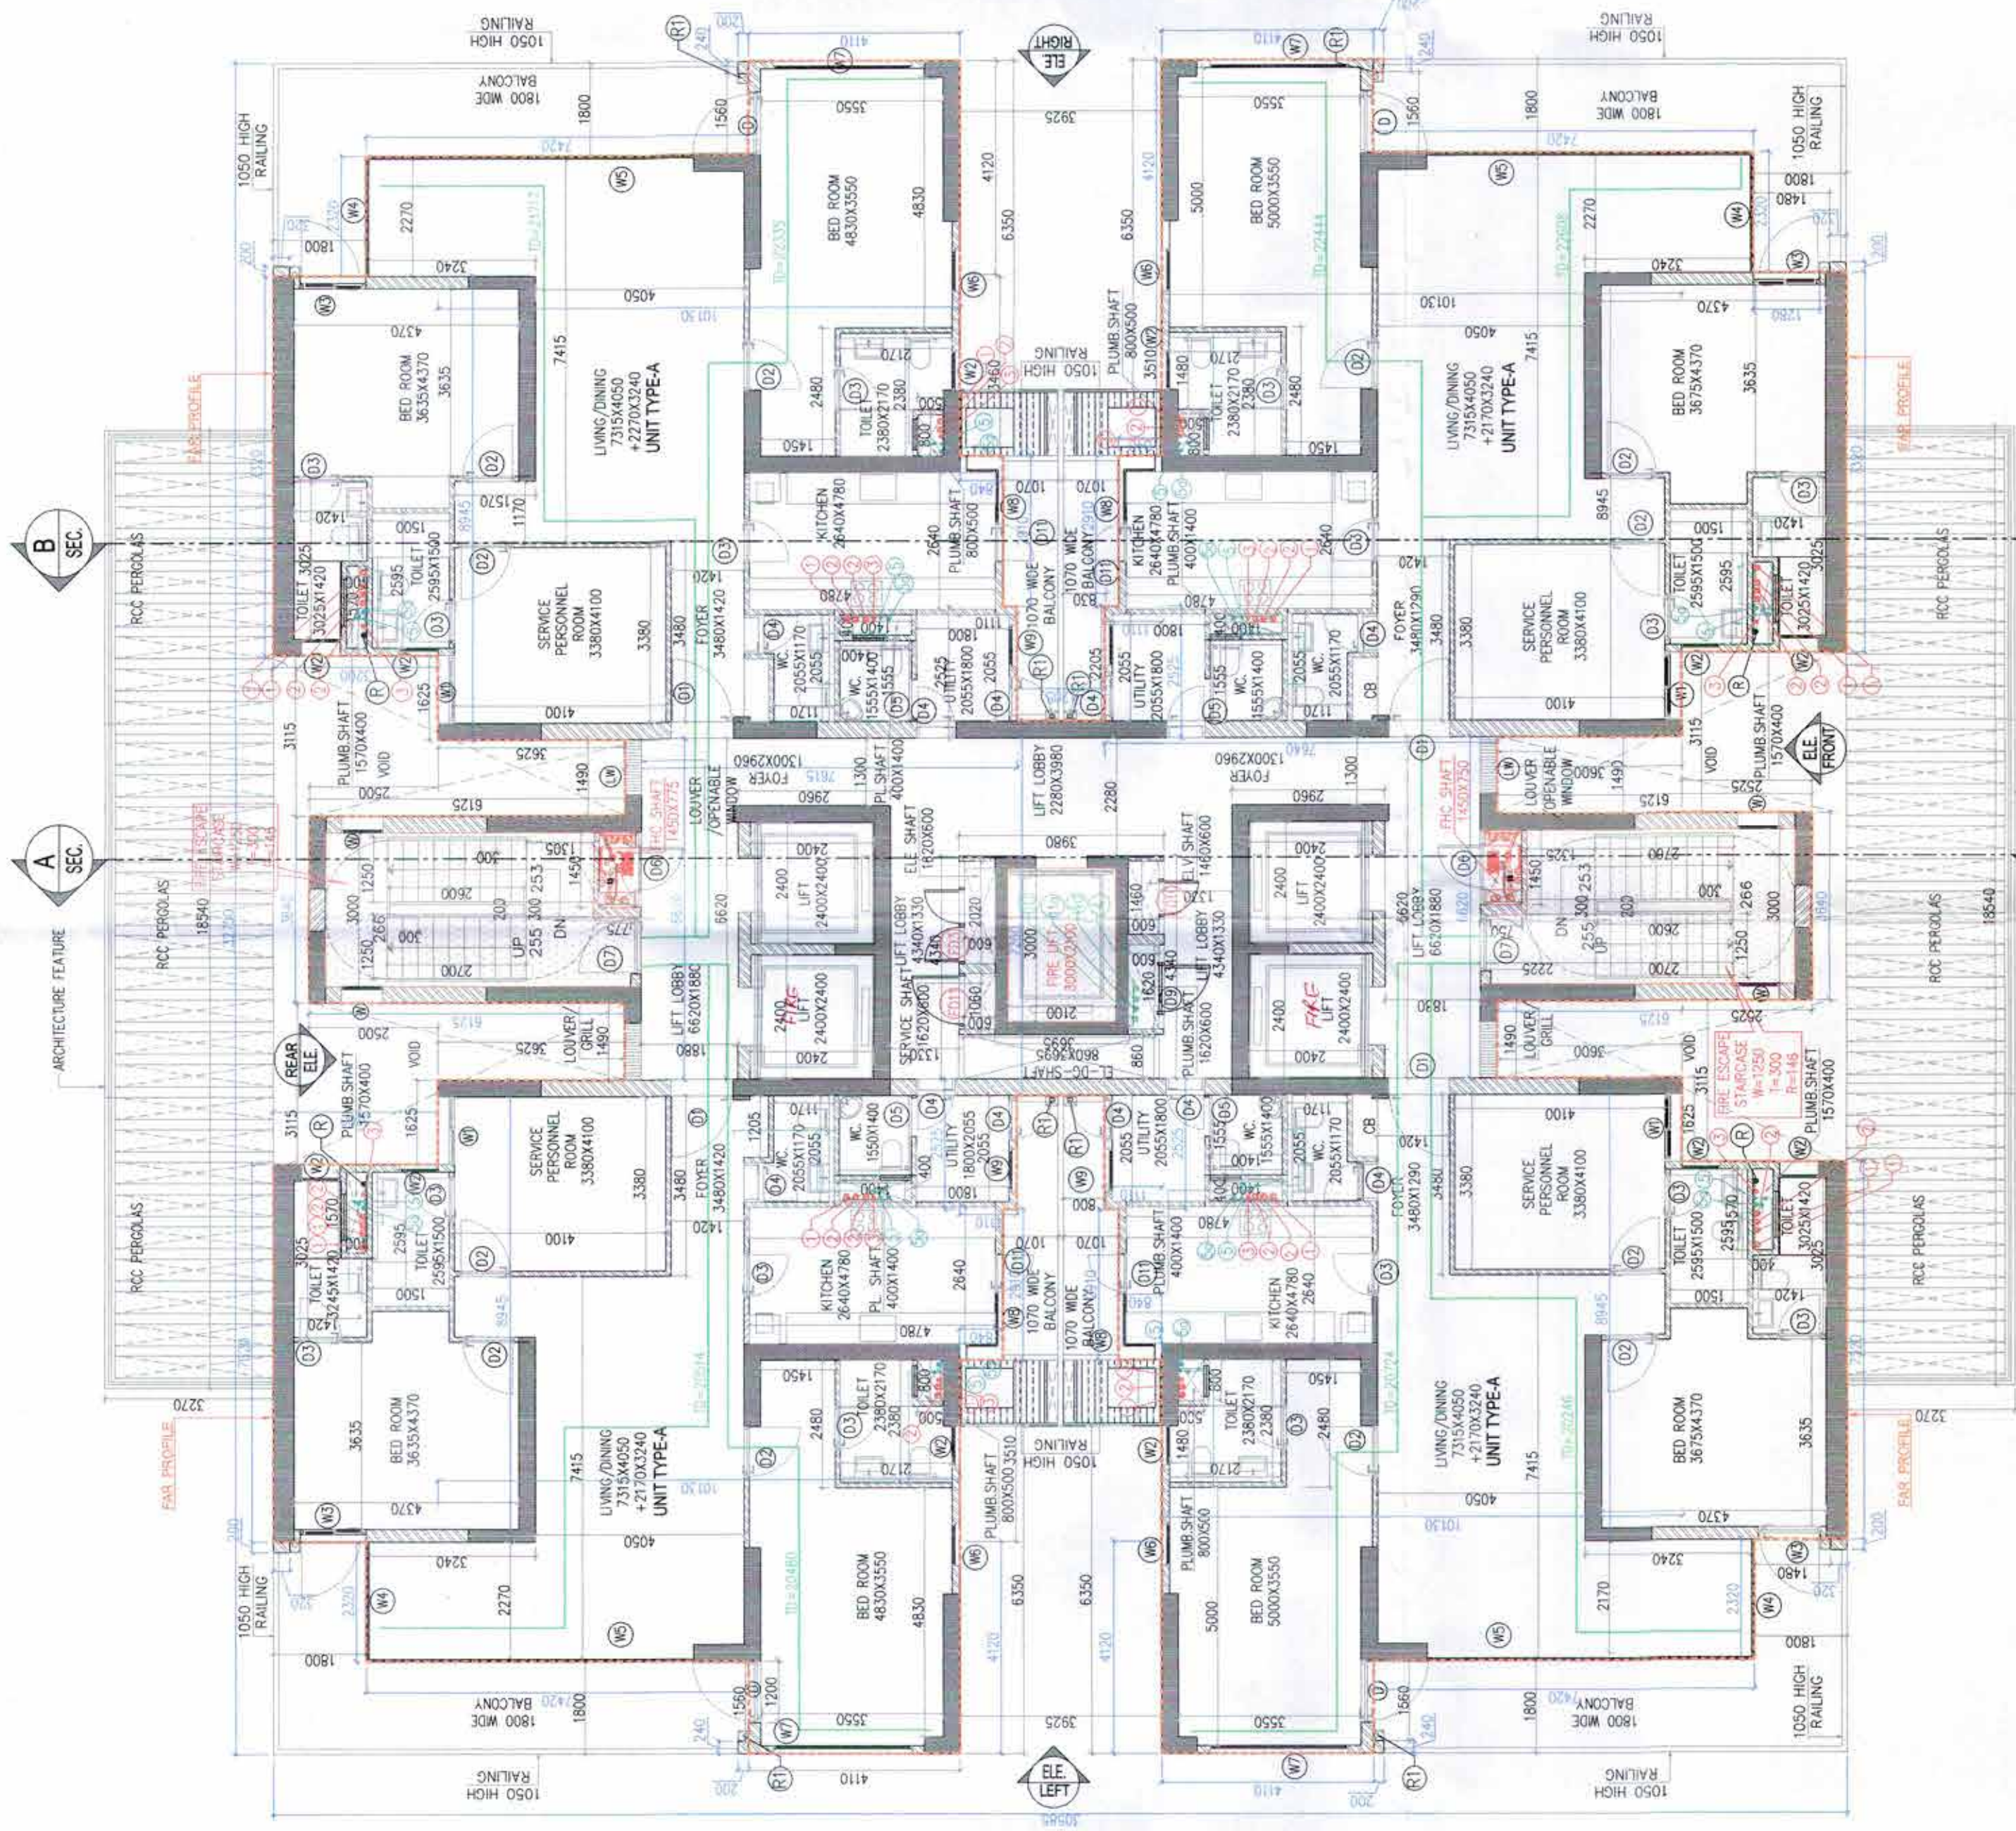

10TH FLOOR PLAN
NO. OF UNITS-04
NO.OF SERVICE PERSONNEL ROOM-04
LV+37950
(TOWER-A)

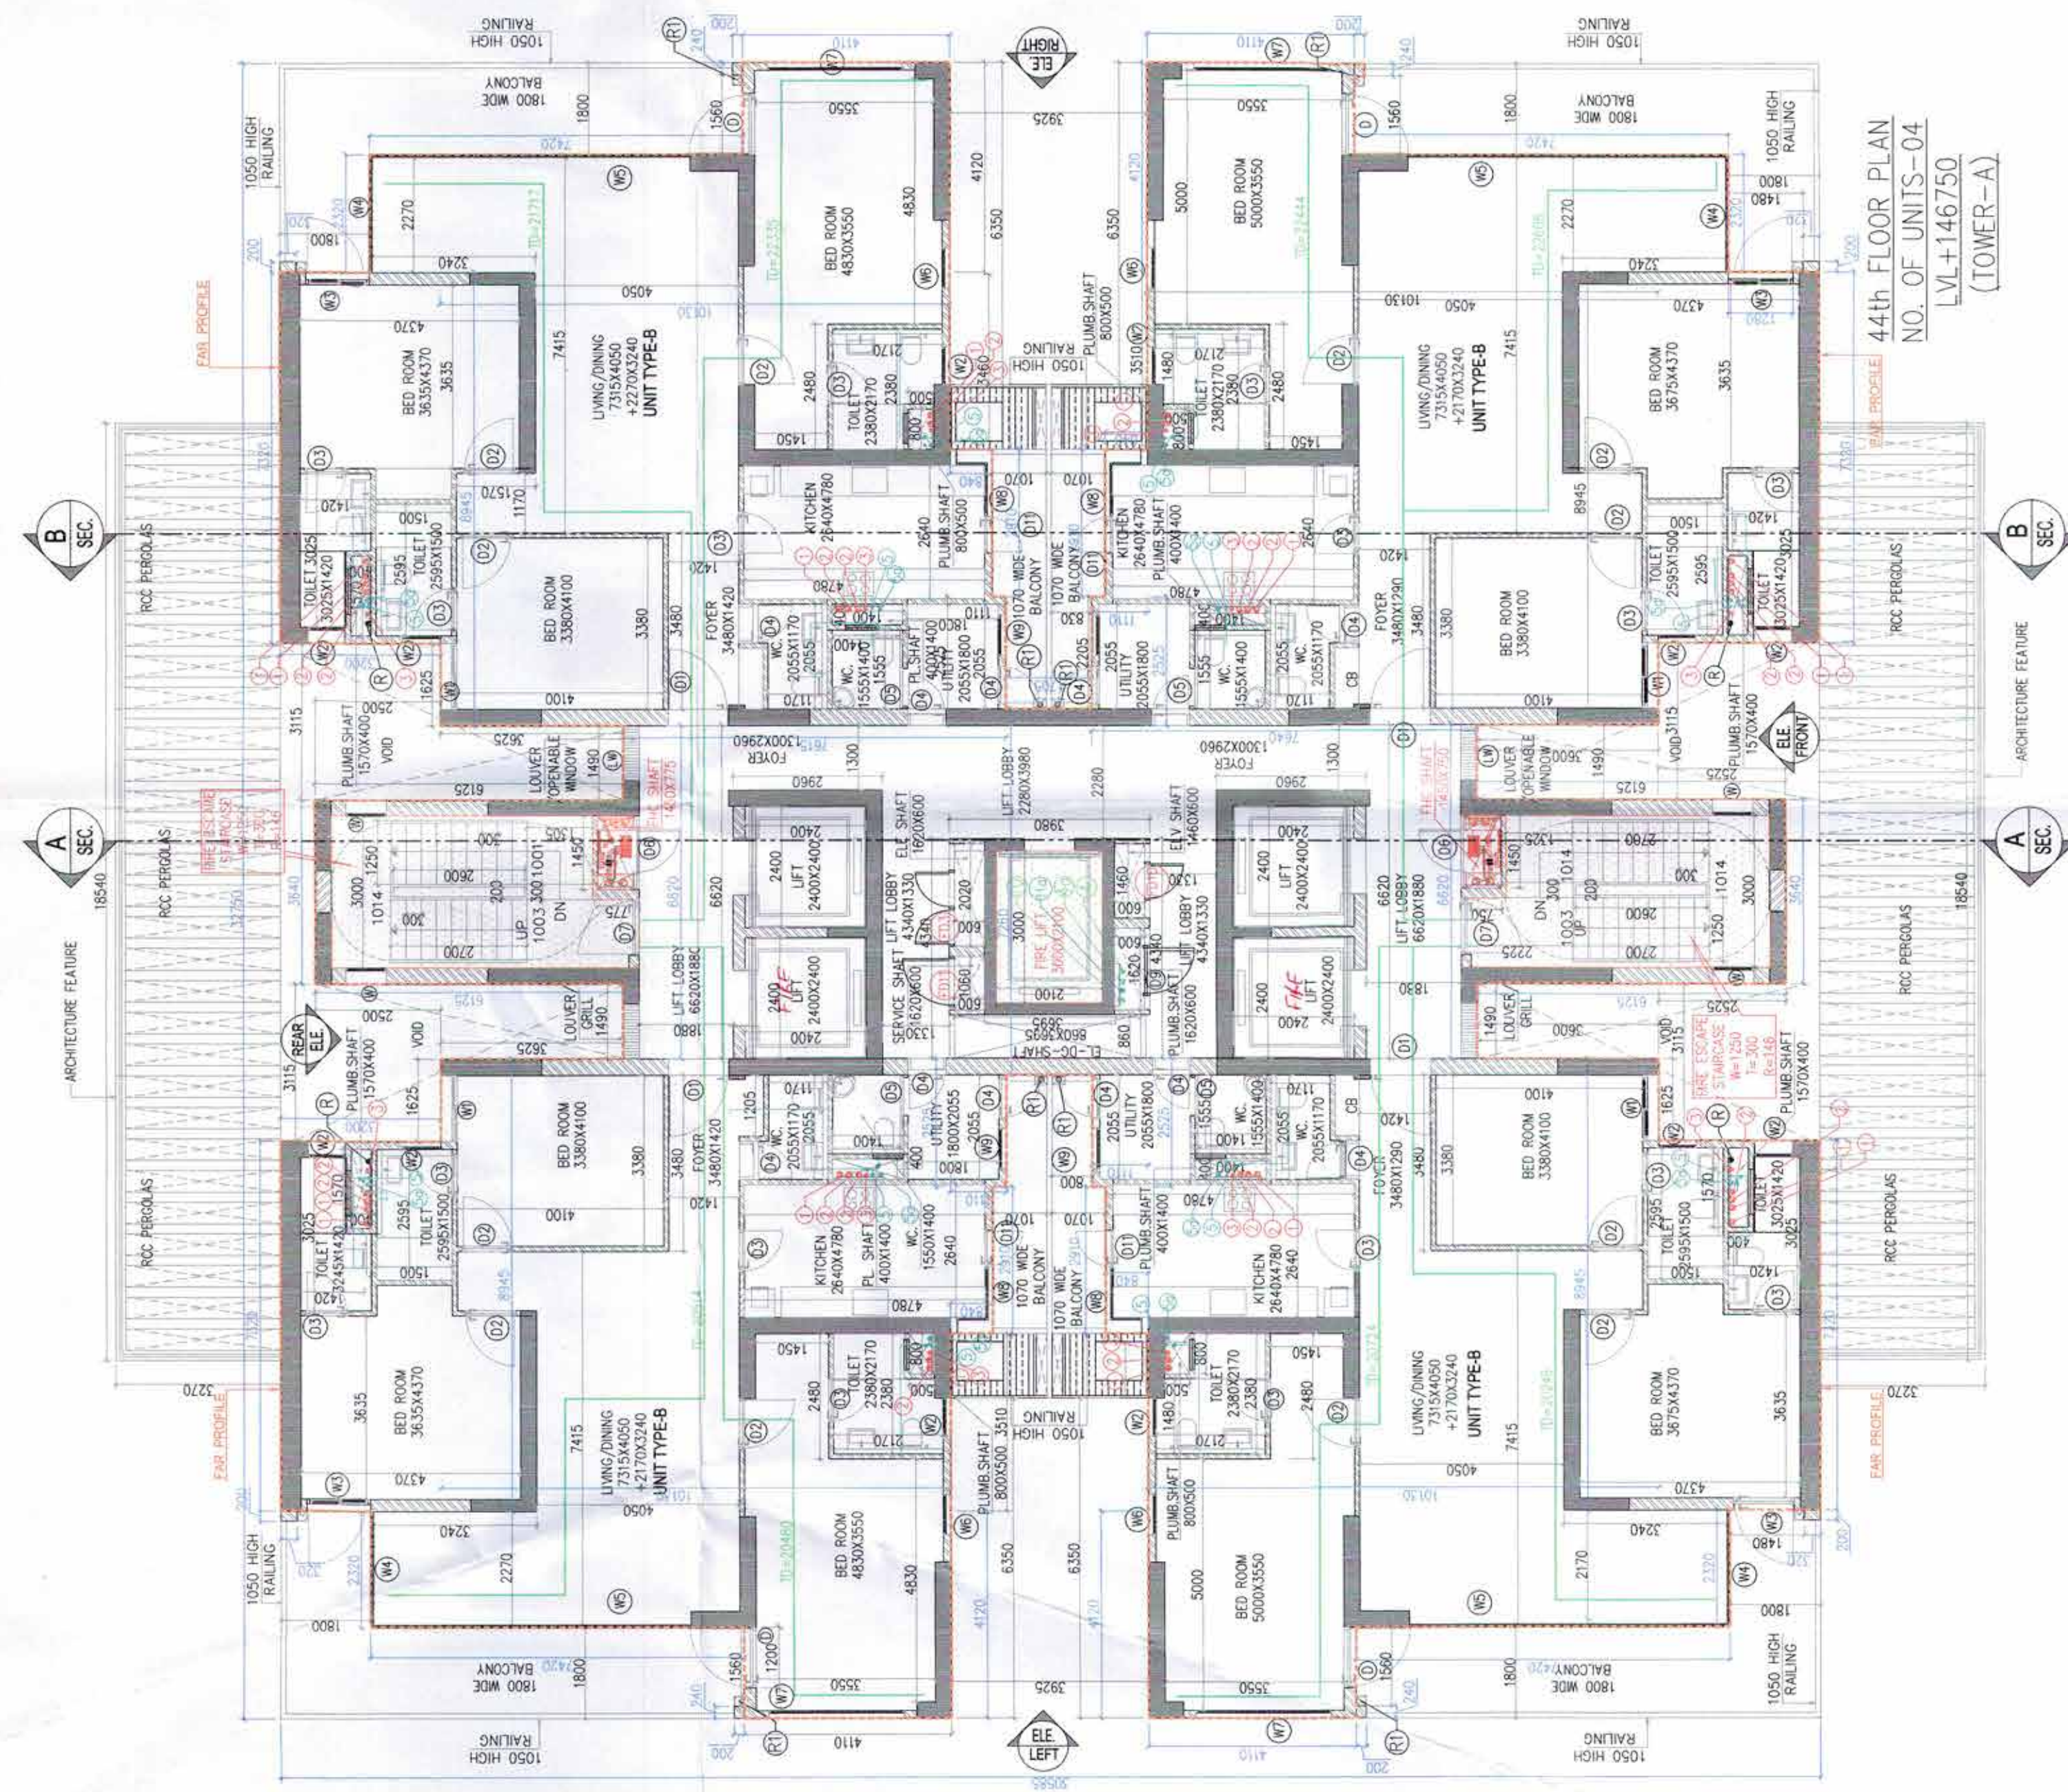

1200
11th FLOOR PLAN
O. OF UNITS-04
LVL+146750
(TOWER-A).

GROSS AREA OF TYPICAL & REFUGEE FLOOR(TOTAL)				
g1	g2	g3	g4	g5	g6	g7	g8	g9	g10	g11	g12	g13	g14	g15	g16
1	2	3	4	5	6	7	8	9	10	11	12	13	14	15	16
17	18	19	20	21	22	23	24	25	26	27	28	29	30	31	32
33	34	35	36	37	38	39	40	41	42	43	44	45	46	47	48
1409	1410	1411	1412	1413	1414	1415	1416	1417	1418	1419	1420	1421	1422	1423	1424
1425	1426	1427	1428	1429	1430	1431	1432	1433	1434</						

Checked and found ok for Public Health
(Internal) Service only subject to comments in
in forwarding letter No. 185452-DV 21-08-23




S. H. Hossain, Engineer (H.C.)
 Secy. of Engineering
 H.C. P.O.

DATE:

ARCHITECT'S SEAL & SIGNATURE	OWNER'S SEAL & SIGNATURE
---------------------------------	-----------------------------



AUGUST.-2023.

Scale : 1:100

Drawing Title: -

(4th TO 9th, 11th TO 17th, 19th TO 26th)

**SERVICE PLAN ONLY &
10th & 14th ELOOB PLAN**

TA-02A