




NOTES:

1. ALL BUILDING FULLY SPRINKLERED AS PER N.B.C. NORMS.
2. ALL BUILDING ARE MECHANICALLY LIGHTED AND VENTILATED AS PER N.B.C. NORMS.
3. 100 % POWER BACKUP PROVIDED

OPENING SCHEDULE

TYPE	SIZE	C. LVL	L. LVL
D1	750X2100	+800	+2100
D2	900X2100	+800	+2100
D3	900X2100	+800	+2100
D4	1000X2100	+800	+2100
D5	1000X2100	+800	+2100
D6	1000X2100	+800	+2100
D7	1800X2100	+800	+2100
D8	1500X1300	+800	+2100
D9	1200X600	+2100	+2700
D10	900X600	+2100	+2700
D11	900X1800	+800	+2700
D12	1000X1800	+800	+2700
D13	1300X2100	+800	+2700
D14	1300X2100	+800	+2700
D15	1600X2100	+800	+2700
D16	1800X2100	+800	+2700
D17	1800X2100	+800	+2700
REVISD BUILDING PLAN OF
COMMERCIAL COLONY MEASURING
3.556 ACRES (LICENCE NO-48 OF
2008 DATED 14/03/2008) IN
SECTOR-43, GURGAON MANESAR
URBAN COMPLEX BEING DEVELOPED
BY M/S KJ REALTECH PVT. LTD.

ARCHITECT: SIKKA ASSOCIATES ARCHITECTS
1. SIKKA ASSOCIATES ARCHITECTS
DATE: 11/10/2020
DRAWN BY: NC
CHECKED BY: SPM

SCALE: 1:100

GROUND FLOOR PLAN

SUB: KJ/03