


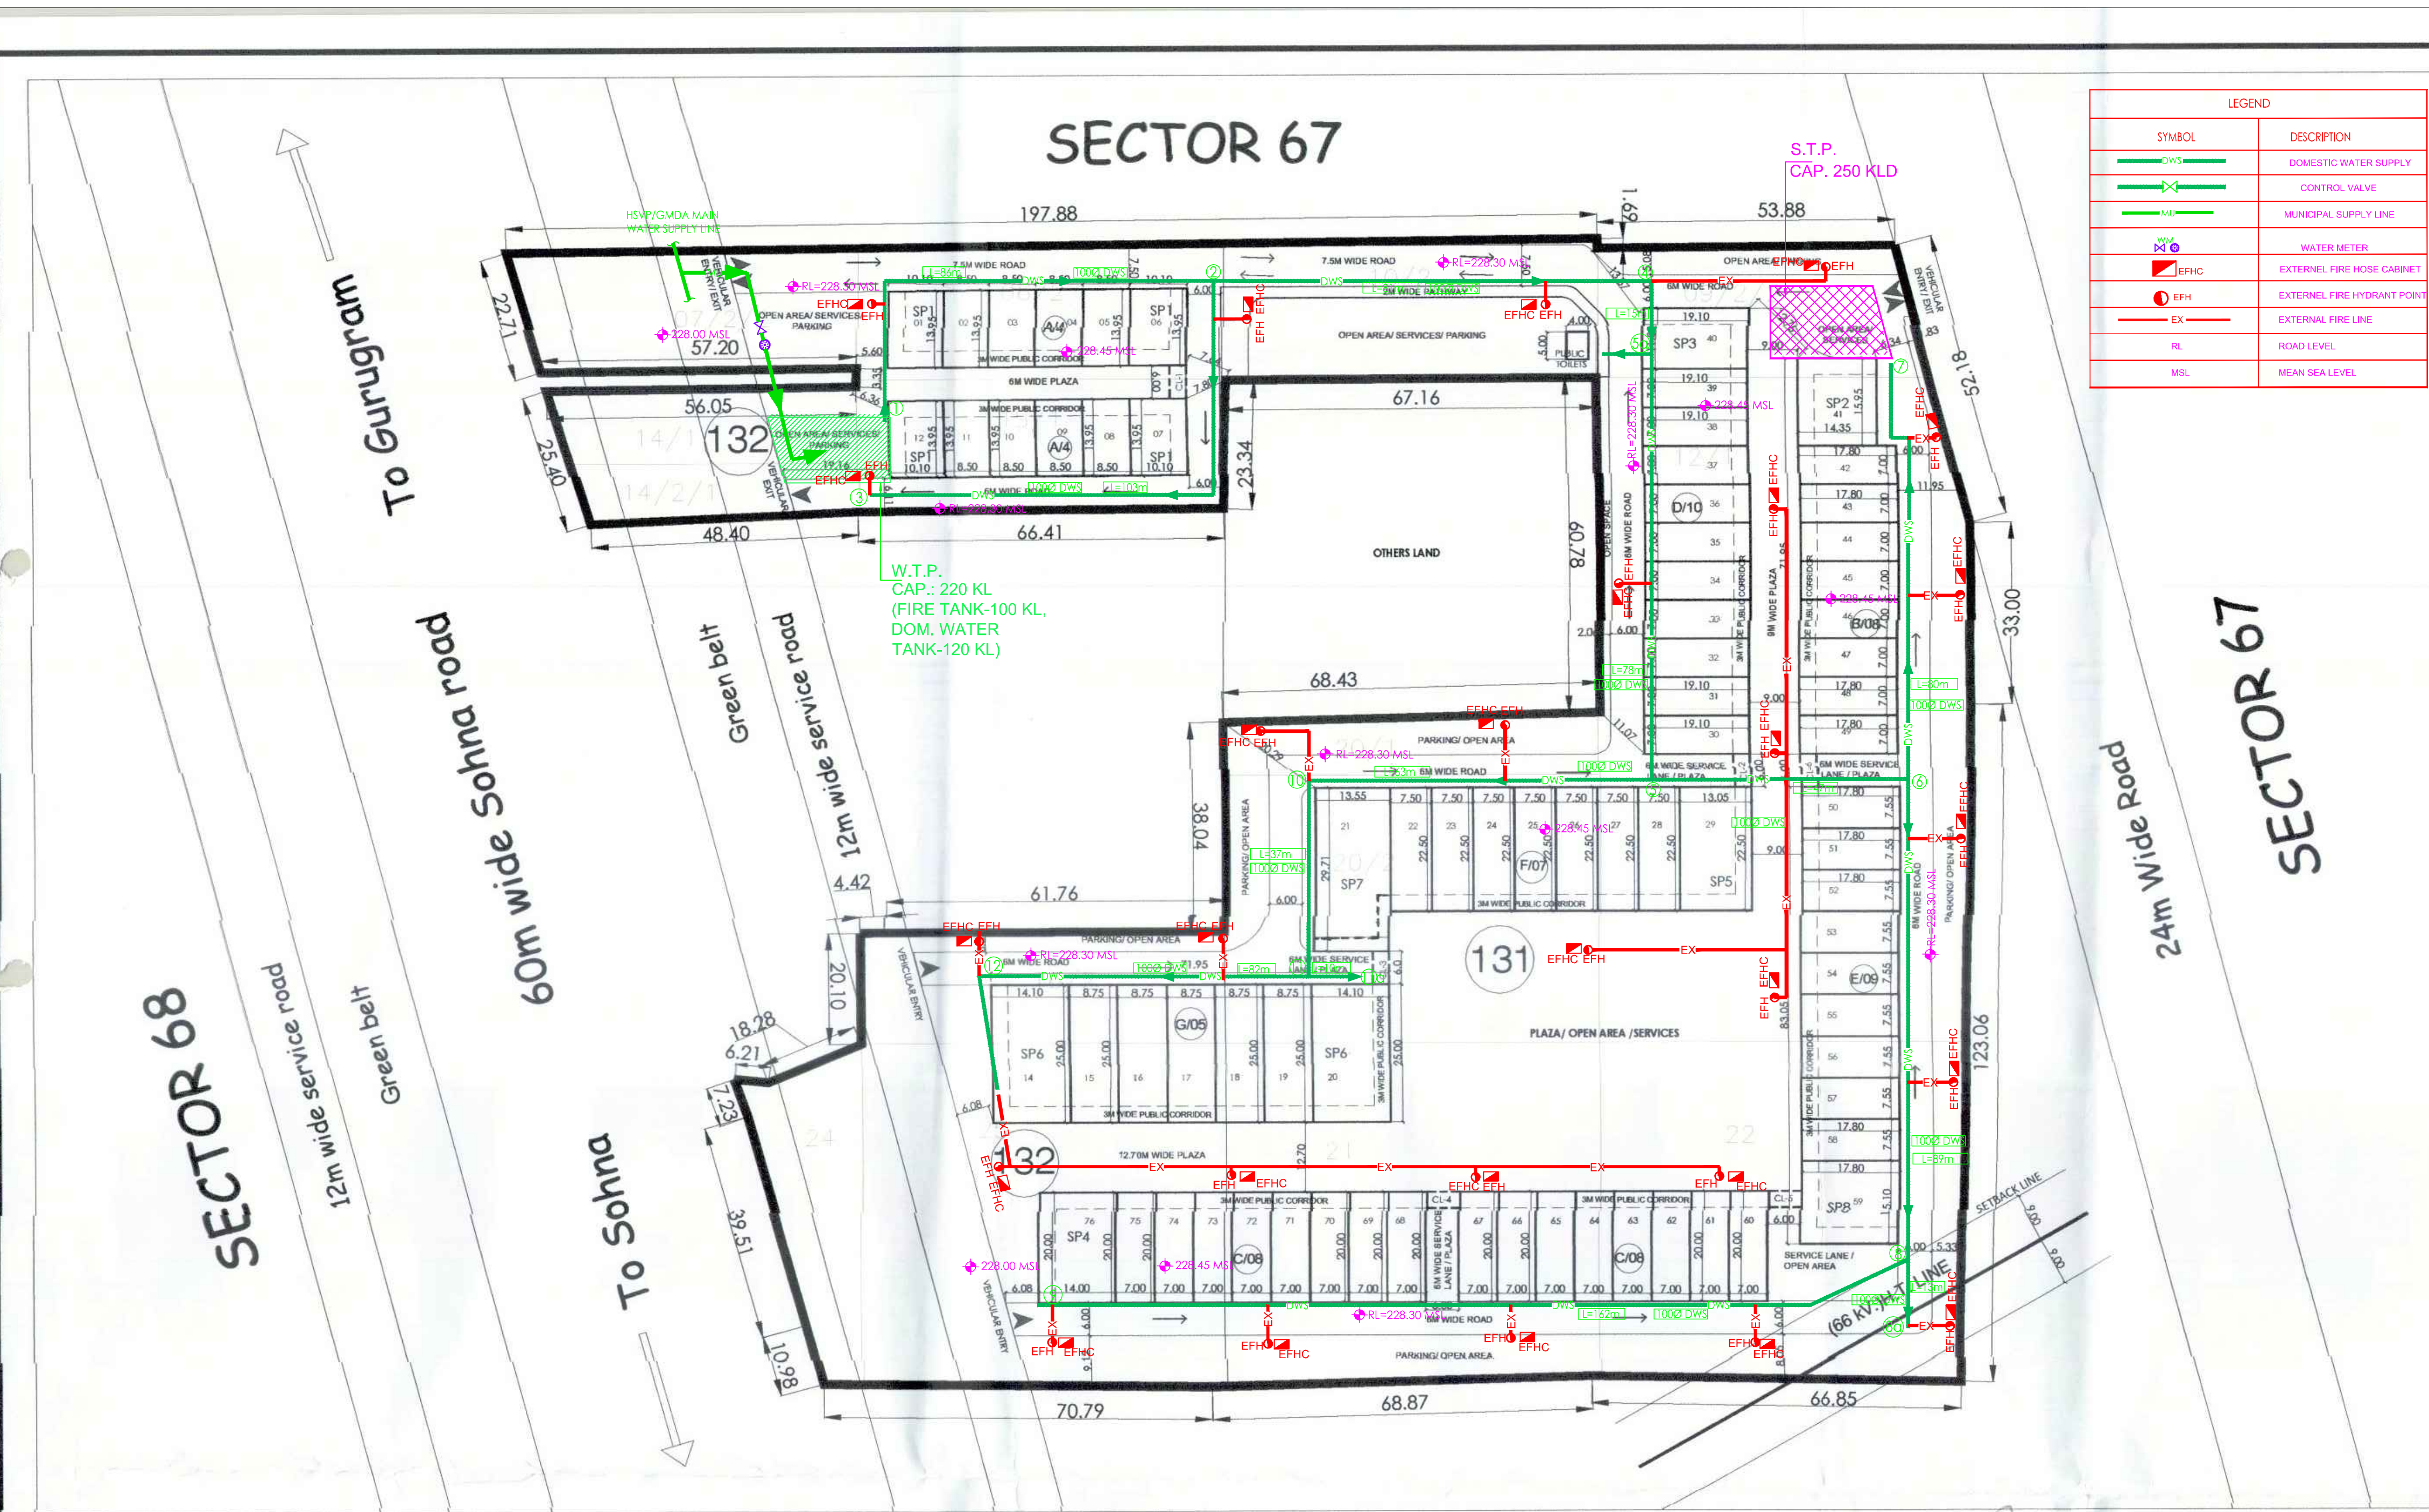

AREA CALCULATION FOR SCO SITE, SECTOR-67, GURUGRAM

S.NO.	A	B	C	S=(A+B+C)/2	S-A	S-B	S-C	(e*f*g*h)	Sqmt(1)
1	70.79	74.47	30.98	78.12	7.33	3.65	67.14	140326.732	374.602
2	39.81	44.74	7.23	48.74	6.23	1.00	38.51	10973.817	104.786
3	7.23	7.23	6.21	10.335	3.105	3.105	4.125	411.015	20.274
4	44.74	38.28	82.14	87.86	12.84	39.30	8.440	158062.241	397.875
5	82.14	74.47	89.73	108.17	56.03	33.70	18.440	3766329.135	1940.703
6	89.73	102.56	21.22	106.205	16.825	4.695	85.035	701009.908	837.263
7	21.22	20.30	4.42	22.870	1.650	2.770	18.440	1893.825	43.295
8	102.56	61.75	82.70	132.00	21.450	61.850	40.310	6514552.765	2552.348
9	62.70	68.87	802.90	127.035	44.335	86.165	24.835	831744.879	2638.039
10	38.04	68.43	79.06	92.765	54.725	24.335	13.705	1693091.033	1301.189
11	79.06	102.56	102.98	158.070	72.010	48.870	30.490	16103038.117	4013.731
12	120.58	66.85	137.81	162.620	42.040	95.770	24.830	16243997.567	4030.384
13	137.81	123.06	67.25	162.040	26.250	41.000	96.810	17093700.955	4134.453
14	67.25	84.27	107.12	193.370	62.120	48.000	22.290	8046909.961	2836.337
15	107.12	33.00	83.86	111.990	4.870	78.990	28.130	1211853.304	1100.842
16	83.86	82.18	53.88	94.960	11.100	42.780	41.080	1852400.844	1361.029
17	25.28	87.16	71.50	92.120	56.840	14.960	10.320	720633.297	948.903
18	71.50	197.88	133.72	202.700	129.900	3.820	67.181	4501973.901	2468.443
19	133.72	67.17	66.97	133.930	0.210	66.760	66.960	125026.461	355.002
20	67.17	67.20	22.71	73.540	6.370	18.340	50.830	389076.696	623.760
21	8.36	66.97	67.07	68.695	48.340	17.25	14.85	12581.877	122.173
22	67.07	69.81	23.34	80.130	13.040	30.300	56.770	610303.117	781.856
23	69.81	66.41	22.75	79.485	9.675	13.075	56.735	570464.875	758.291
24	22.75	56.05	60.03	69.415	46.665	13.365	9.385	406300.950	637.437
25	60.03	48.40	25.40	66.915	6.685	15.915	41.615	856224.670	698.086
T. AREA IN SQM								35202.384	
T. AREA IN ACS								8.6987	

LAND ON 60 M WIDE ROAD

NO.	A	B	C	S=(A+B+C)/2	S-A	S-B	S-C	(e*f*g*h)	Sqmt(1)
R1	8.35	22.49	25.80	28.350	20.000	5.650	2.490	8273.32	90.978
R2	22.71	7.61	28.86	28.040	5.330	20.630	2.180	6688.84	81.7883
R3	7.38	24.91	27.49	30.000	22.620	5.070	2.310	7947.56	85.1491
R4	4.38	25.40	27.69	29.735	23.355	4.335	2.040	6156.48	78.4630
R5	6.21	7.23	7.23	10.335	4.125	3.105	3.105	411.01	20.2735
R6	8.60	1.64	7.23	8.735	5.135	7.095	1.505	12.59	3.4485
R7	8.60	87.42	82.71	86.345	59.745	1.945	6.455	39008.79	197.5044
R8	14.27	39.81	82.71	53.245	38.975	13.735	0.535	18249.21	123.4877
R9	14.27	30.95	6.66	15.955	1.685	14.270	9.295	1243.19	35.2990
AREA IN SQM								720.4309	
AREA IN ACS								0.1780	

LAND ON GREEN BELT

NO.	A	B	C	S=(A+B+C)/2	S-A	S-B	S-C	(e*f*g*h)	Sqmt(1)
R10	18.40	70.21	67.48	78.085	59.405	6.075	10.608	397231.63	630.2631
R11	36.53	57.42	61.56	67.795	51.225	10.335	6.195	222215.99	471.3978
R12	18.43	24.93	34.04	38.700	20.270	13.770	4.660	50336.68	224.3844
R13	18.58	24.29	34.04	38.485	19.875	14.385	4.415	47797.73	218.6259
R14	18.58	22.49	32.53	34.600	18.220	14.310	4.270	40969.79	202.4099
R15	18.58	22.49	32.53	34.600	18.220	14.310	4.270	40969.79	202.4099
AREA IN SQM								1949.4661	
AREA IN ACS								0.4817	

LAND ON 12 M WIDE ROAD

NO.	A	B	C	S=(A+B+C)/2	S-A	S-B	S-C	(e*f*g*h)	Sqmt(1)
R16	12.39	22.49	28.23	31.505	19.105	9.005	3.325	18227.89	135.0007
R17	12.39	22.49	28.23	31.505	19.105	9.005	3.325	18227.89	135.0007
R18	12.39	22.49	28.23	31.505	19.105	9.005	3.325	18227.89	135.0007
R19	12.39	22.49	28.23	31.505	19.105	9.005	3.325	18227.89	135.0007
R20	8.61	14.38	16.84	19.915	11.305	6.535	3.075	3831.90	61.9023
R21	15.94	88.14	74.30	86.140	71.300	3.020	13.840	280277.64	630.8107
R22	74.30	70.01	12.40	78.980	4.080	8.370	65.930	176471.25	420.0845
AREA IN SQM								1581.8526	
AREA IN ACS								0.3835	

KEY PLAN

AREA STATEMENT FOR SCO's, SECTOR -67, GURUGRAM

S.NO.	DESCRIPTION	FACTOR	ACRES	SQM.
1	TOTAL AREA OF SITE		8.6987	35202.33
2	AREA FALLING UNDER 12M WIDE ROAD		0.3835	1551.8526
3	AREA FALLING UNDER GREEN BELT		0.4817	1949.4661
4	AREA FALLING UNDER 60M WIDE ROAD		0.1780	720.4303
5	BALANCE AREA OF SITE	(1-2-3-4)	7.6555	30980.6602
6	10% OF SITE AREA		0.86987	3520.2334
7	NET PLANNED AREA	(5+6)	8.52537	34500.8936
8	PERMISSIBLE GROUND COVERAGE	35% OF 8.52537	2.9838	12067.45
9	PERMISSIBLE FAR	1.5	12.7881	51751.340
10	RATIO OF FAR DISTRIBUTION ON 1 SQM OF GROUND COVERAGE			4.286
11	PROPOSED GROUND COVERAGE	34.98%	2.98194	12067.45
12	PROPOSED FAR	1.486	12.6662	51258.19
13	PROPOSED AREA UNDER PARKING/OPEN SPACE/ SERVICES/ ROAD		5.5434	22433.44

DETAILS OF SCO's, SECTOR-67, GURUGRAM

TYPE	SIZE (IN MTS)	PROPOSED GROUND COVERAGE / SCO	PROPOSED FAR/ SCO	No. OF SCO's	TOTAL GROUND COVERAGE	TOTAL FAR	
	L B	SQ.M. C=a*b	SQ.M. d=c*4.286	e	SQ.M. c*e	SQ.M. d*e	
A	13.95	8.50	118.58	508.21	8	948.60	4065.70
B	17.80	7.00	124.60	534.04	8	996.80	4272.28
C	20.00	7.00	140.00	600.04	16	2240.00	9600.64
D	19.10	7.00	133.70	573.04	10	1337.00	5730.38
E	17.80	7.55	134.39	576.00	9	1209.51	5192.06
F	22.50	7.50	168.75	723.26	7	1181.25	5062.84
G	25.00	8.75	218.75	937.56	5	1093.75	4687.81
SP1	13.05	10.10	140.90	603.88	4	563.58	2415.50
SP2	15.95	14.35	228.88	980.99	1	228.88	980.99
SP3	19.10	11.00	210.10	900.49	1	210.10	900.49
SP4	20.00	14.00	280.00	1200.08	1	280.00	1200.08
SP5	22.50	13.05	293.63	1258.48	1	293.63	1258.48
SP6	25.00	14.10	352.50	1510.82	2	705.00	3021.63
SP7	29.71	13.55	402.57	1725.42	1	402.57	1725.42
SP8	17.80	15.10	268.78	1151.99	1	268.78	1151.99
TOTAL AREA		3216.12	13784.28	75	11959.45	51258.19	

Ground Coverage of SCO's (75 Nos) 11959.45 Sqm.
Ground Coverage of 3m * 6m Collonades 'CL1 - CL6' (6 Nos) 108 Sqm.
Total Ground Coverage 12067.45 Sqm.

PROJECT :
DEMARCATION CUM LAYOUT PLAN FOR DEVELOPMENT OF PLOTTED COMMERCIAL OVER AN AREA MEASURING 8.6987 ACRES AT SECTOR 67, VILLAGE BADSHAHPUR, GURUGRAM OF LICENCE NO 234 of 2023 DATED 03.11.2023 (AFTER MIGRATION FROM LICENCE NO. 13 OF 2010) DEVELOPED BY DLF HOME DEVELOPERS LIMITED

SHEET TITLE: SITE PLAN FOR DOMESTIC WATER SUPPLY

CENTRAL 67 - DEMARCATION CUM LAYOUT PLAN

DOCUMENT RELEASE TYPE

SUBMISSION DRAWING

Scale 1:400 NORTH

Date DRAWING NUMBER

SCO / Comm. - 01

ARCHITECT FAHAD SHAHBAZ CA/2006/38330

AUTHORISED SIGNATORY

