


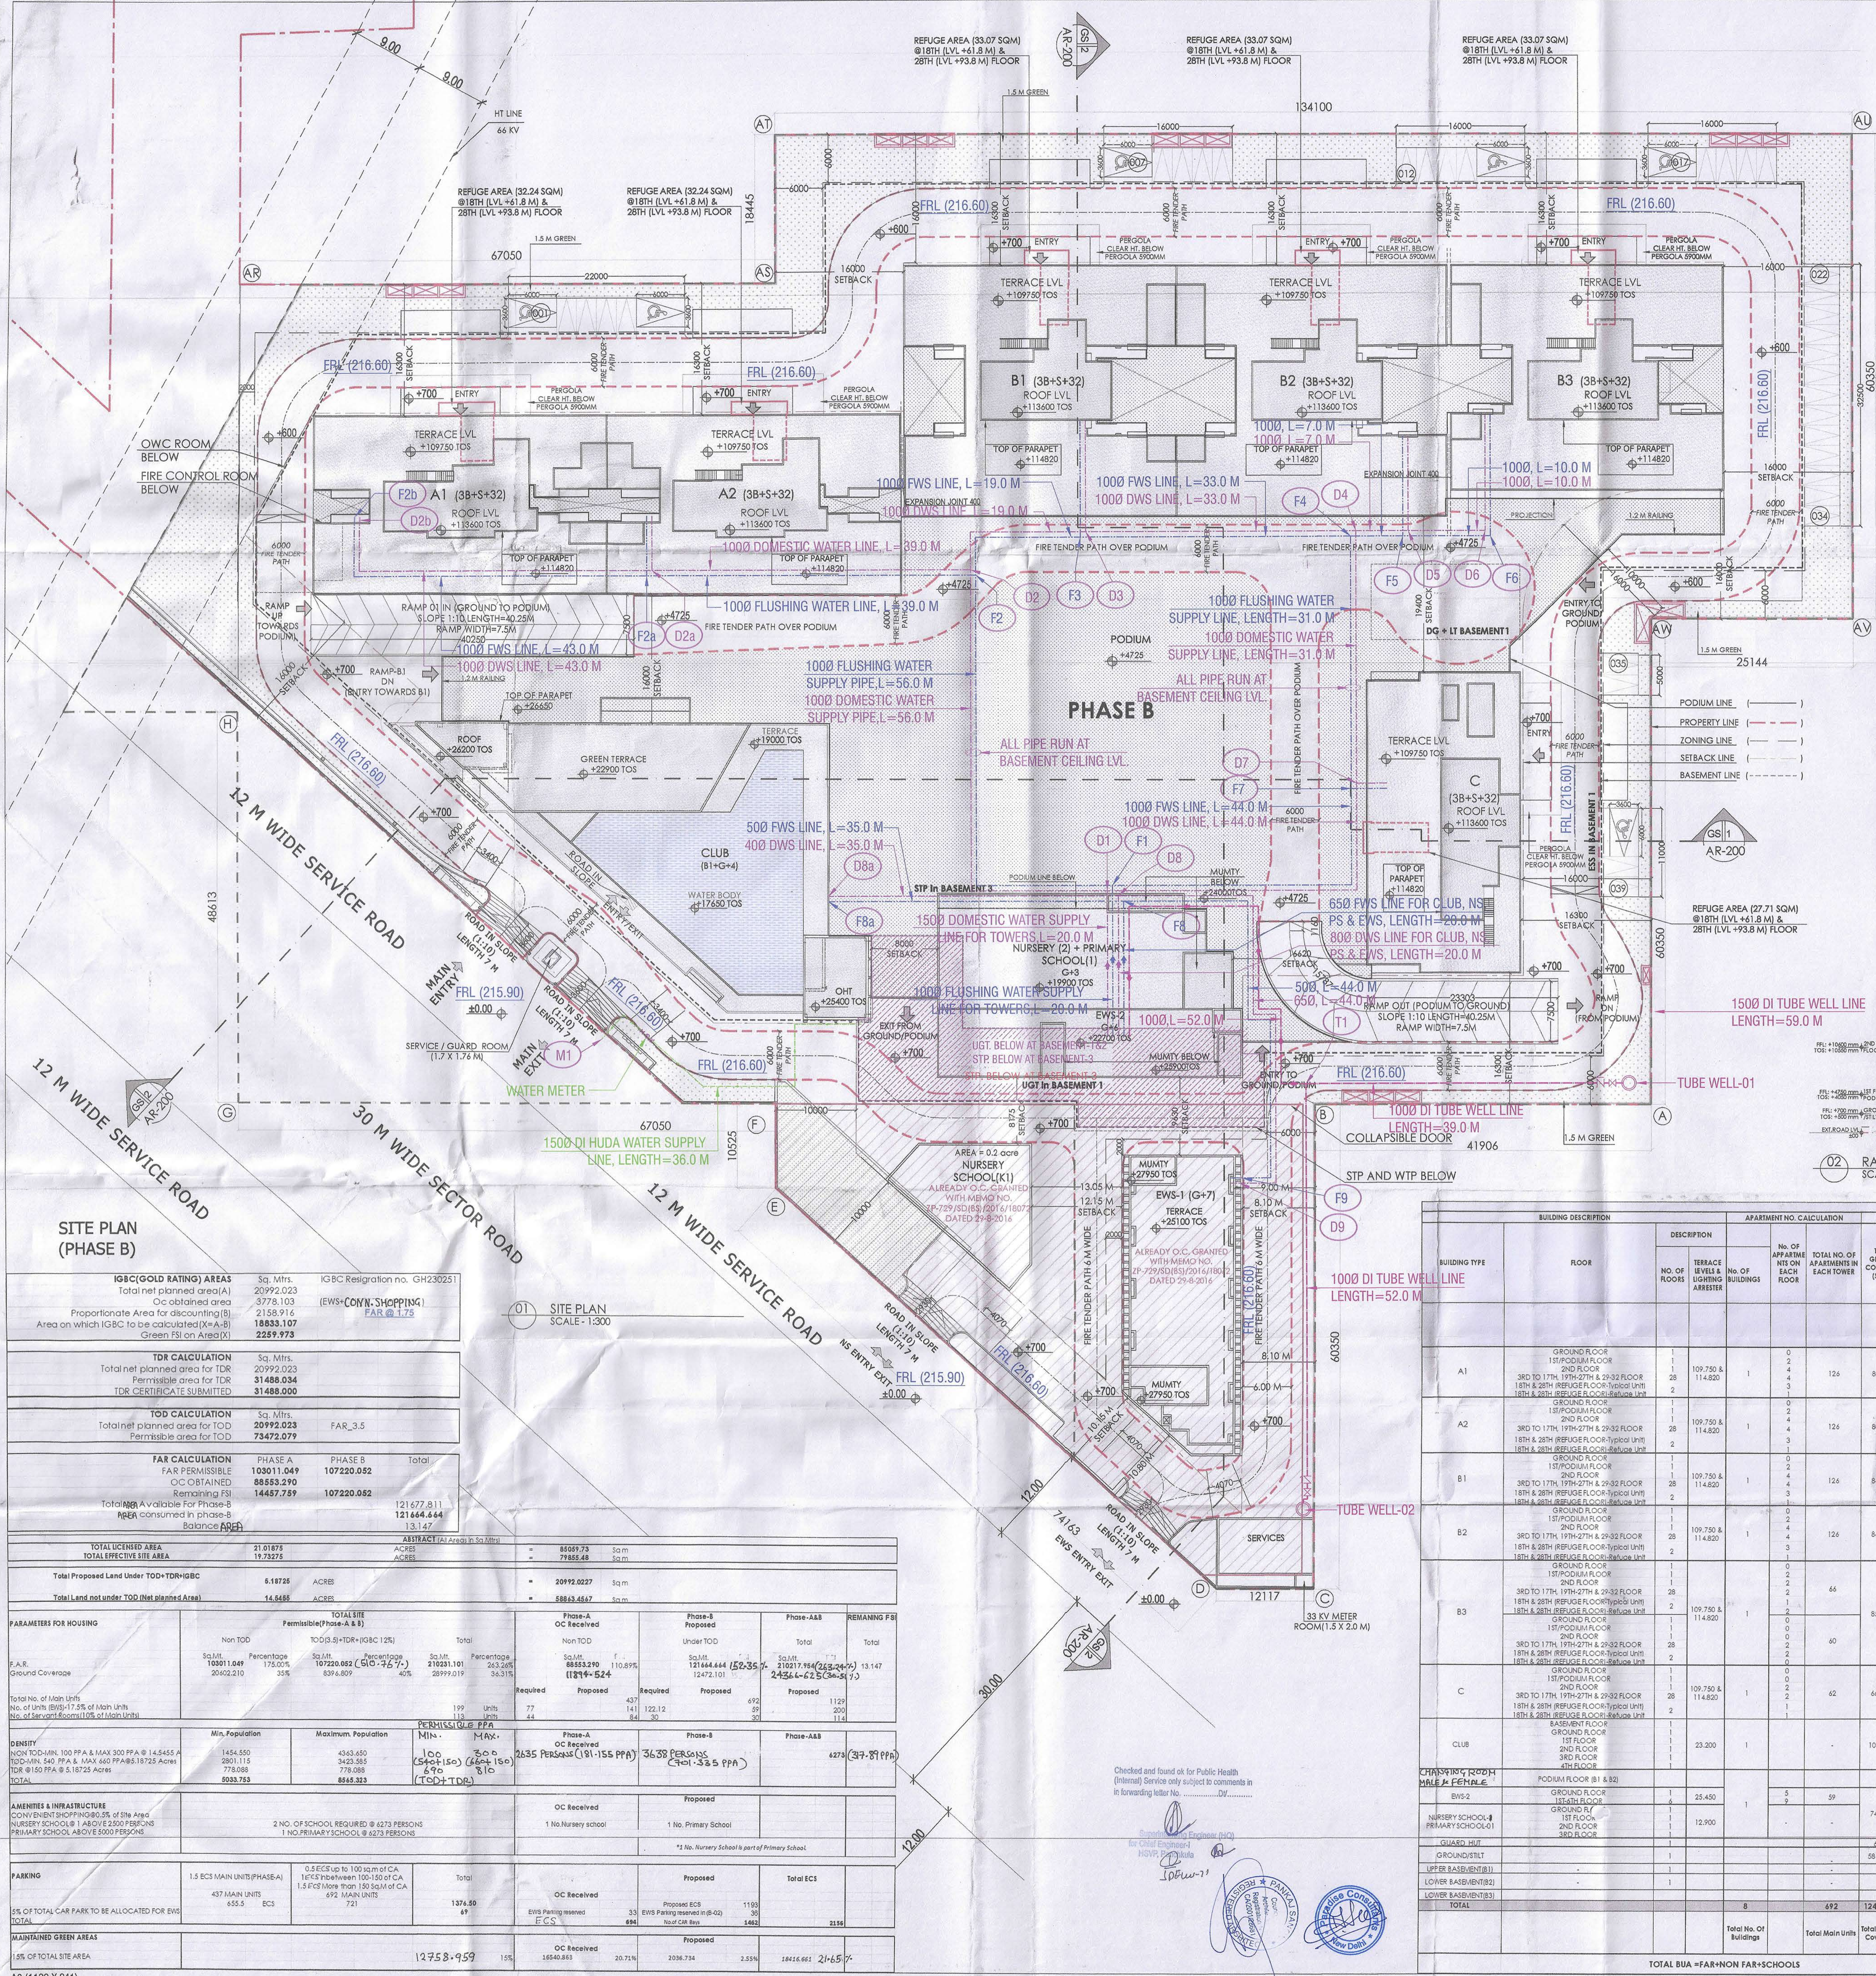


PERMISSIBLE PARKING AS PER AUTHORITY (PHASE B)					
Unit Numbers					
PROPOSED UNIT TYPE	Total no of units	Corpal Area(Sq.Mts)	Proposed No. of Cars	Proposed No. of Cars	
3BHx3+3+5(C)	248	11995		248	0.5 Car up to 100 sq.m of Car
3BHx2+3+3+5+5(L1)	310	12627	1	310	1 Car more than 100-150 sq.m of Car
3BHx3+3+5+5(L2)	60	1281.44		60	1 Car more than 150 Sq.M of Car.
4BHx4+1+5	60	189.47	1.5	0	
2BHx2+2+5 (Refuse)	4	98.68	0.5	2	
2BHx2+1+5+3+5+5(L1)(Refuse)	6	103.97	1	6	
3BHx3+3+5(L2)(Refuse)	2	169.95	1.5	3	
Total	692			721	
5% of total car park reserved for EWS.					

SUMMARY - PARKING (PHASE B)		ECS	Area In to M ²
TOTAL E.C.S. ON SURFACE 22.50 M		91	671
TOTAL AREA AT EASIMENT B1			10718 M ²
TOTAL SERVICE AREA A CUTOFF AREA STELS & PODIUM		40	4577 M ²
E.C.S. PROVIDED ON STEELPODIUM @22.50 M NORMAL		226	6317 M ²
TOTAL NUMBER OF CAR PARKS PROVIDED		154	203
TOTAL AREA AT EASIMENT B1			16841 M ²
TOTAL SERVICE AREA A CUTOFF AREA AT EASIMENT B(1)			5089 M ²
E.C.S. PROVIDED ON BASEMENT B1 @ 22.50 M NORMAL		308	8685 M ²
PROVIDED NUMBER OF CAR PARKS		154	203
PROVIDED NUMBER OF STACK CAR PARKS		450	450
TOTAL NUMBER OF CAR PARKS PROVIDED		604	653
TOTAL AREA AT EASIMENT B2			16841 M ²
TOTAL SERVICE AREA A CUTOFF AREA AT EASIMENT B(2)			43166 M ²
E.C.S. FERNI STELS ON UPPER EASIMENT @22.50 M NORMAL		335	9507 M ²
TOTAL NUMBER OF CAR PARKS PROVIDED		154	203
TOTAL AREA AT EASIMENT B3			16865 M ²
TOTAL SERVICE AREA A CUTOFF AREA AT EASIMENT B(3)			43679 M ²
E.C.S. FERNI STELS ON UPPER EASIMENT @22.50 M NORMAL		335	9507 M ²
TOTAL NUMBER OF CAR PARKS PROVIDED		154	203
TOTAL CAR PARKS		1462	1930
RESERVED PARKING FOR ERS IN B2			

30% OF THE TOTAL CAR PARKS FOR ELECTRICAL PARKING	43%
30% DISTRIBUTED IN GROUND FLOOR, BASEMENT B1, BASEMENT B2 AND BASEMENT B3	
GROUND FLOOR	6%
BASEMENT (B1)	5%
BASEMENT (B2)	16%
BASEMENT (B3)	16%
TOTAL	43%

APPROVED OC LETTER									
[SECTION 1 OF 3] [DATE]									
City of Eugene									
License No. 116 of 2020 dated 27-07-2020, License No. 117 of 2020 dated 21-08-2020 & License No. 118 of 2020 dated 21-08-2020									
• Total area of the site: Housing Colony Development 21.0215 Acres. • Sector: 1001.0 & 101.0 of 2015 • Concentration limit: Number of following rows on the following distribution									
Tower/Plot No.	No. of Dwelling Units	Ground Floor	1 st Floor	2 nd Floor	3 rd Floor	4 th Floor	5 th Floor	6 th Floor	7 th Floor
Lower-A1 to A4	130	Ground Floor, 1 st Floor to 12 th Floor	22,772	15,974	5,200	1,877	1,877	1,877	1,877
Tower-B1	26	Ground Floor, 1 st Floor to 12 th Floor	4,050	4,050	4,050	4,050	4,050	4,050	4,050
Tower-B2	26	Ground Floor, 1 st Floor to 12 th Floor	4,050	4,050	4,050	4,050	4,050	4,050	4,050
Tower-C1	60	Ground Floor, 1 st Floor to 12 th Floor	14,864	10,956	3,584	1,284	1,284	1,284	1,284
Tower-C2	60	Ground Floor, 1 st Floor to 12 th Floor	14,864	10,956	3,584	1,284	1,284	1,284	1,284
Tower-D1	60	Ground Floor, 1 st Floor to 12 th Floor	14,864	10,956	3,584	1,284	1,284	1,284	1,284
Tower-D2	60	Ground Floor, 1 st Floor to 12 th Floor	14,864	10,956	3,584	1,284	1,284	1,284	1,284
Tower-E1	60	Ground Floor, 1 st Floor to 12 th Floor	14,864	10,956	3,584	1,284	1,284	1,284	1,284
Tower-E2	60	Ground Floor, 1 st Floor to 12 th Floor	14,864	10,956	3,584	1,284	1,284	1,284	1,284
W1A1 & B1	2	Ground Floor, 1 st Floor to 2 nd Floor	1,413	1,131	714	1,131	1,131	1,131	1,131
W1A2 C1	1	Ground Floor, 1 st Floor to 2 nd Floor	0,808	425	425	0,808	0,808	0,808	0,808
W1A2 D1	1	Ground Floor, 1 st Floor to 2 nd Floor	0,808	425	425	0,808	0,808	0,808	0,808
W1A2 E1	1	Ground Floor, 1 st Floor to 2 nd Floor	0,808	425	425	0,808	0,808	0,808	0,808
APPROVED SITE PLAN AREA SHEET					
AREA DETAILS					
TOTAL LICENSED AREA	=	21,919.75	ACRES	=	8009.23 SQ. FT.
TOTAL EFFECTIVE SITE AREA	NET PLANNED USE	18,702.25	ACRES	=	7866.48 SQ. FT.
Total Permissible F.A.R.	=	130,740.75		175.00%	
Occupancy Certificate Granted		66,961.13		100.00%	
DETAILS OF Buildings Removed (FUTURE EXPANSION)		798.20 m2			
BLOCK P1		672.70 m2		30.00	
BLOCK P2		4222.706		50.00	
BLOCK P3		5722.706		50.00	
BLOCK P4		5722.706		30.00	
BLOCK P5		4722.706		30.00	
BLOCK P6		4722.706		30.00	
BLOCK G (01)		789.620		30.00	
BLOCK G (02)		319.620		30.00	
NURSERY SCHOOL, K-2		303.70		30.00	
BUILT-UP AREA REMOVED FOR "FUTURE EXPANSION"		\$1,047.86		30.00	
POPULATION OF EXISTING TOWNS (OCCUPANCY CERTIFICATE RECEIVED)					
	No. of Units	Percentage	POPULATION		
Population of Main Units	637	Person per Unit	2160	persons	
Population of CVS units	141	Person per Unit	236	per person	
Population of Semi-detached	64	Person per Unit	158	per person	
TOTAL POPULATION			2554	persons	
TOTAL DENSITY			131.53	PPA	

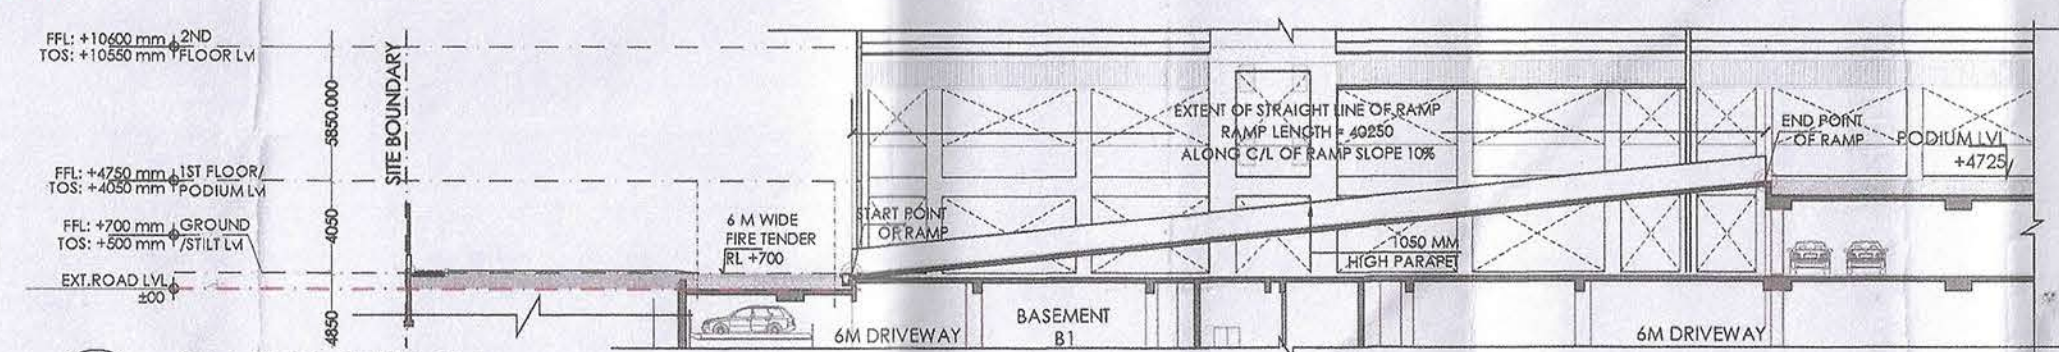

MASTER PLAN AREA SUMMARY																	
BUILDING DESCRIPTION			APARTMENT NO. CALCULATION				AREA CALCULATIONS				POPULATION STATEMENT					PARKING	
BUILDING TYPE	FLOOR	DESCRIPTION	No. OF FLOORS	No. OF BUILDINGS	No. OF APARTMENTS ON EACH FLOOR	TOTAL NO. OF APARTMENTS IN EACH TOWER	TOTAL GROUND COVERAGE (G.C.A.)	FAR OR ONE FLOOR (G.C.A.)	TOTAL FAR OF TOWER (G.C.A.)	NON FAR AREAS	TOTAL NON FAR OF TOWER (G.C.A.)	SERVICE UNIT 10% OF MAIN UNITS	POPULATION BREAKUP				TOTAL
													MAIN POPULATION 1	ENW POPULATION2 PERSONS/UNIT	SERVICE POPULATION3 PERSONS/UNIT	POPULATION	
A1	GROUND FLOOR	1	0				336.351		0.000								
	1ST FLOOR	2	2				432.420		0.487								
	2ND FLOOR	2	2				591.918		0.517								
	3RD TO 17TH, 17TH-27TH & 29-32 FLOOR	28	126	126	804.530		19049.988		32.722	142.105	1759.696	0	630	-	-	0	630
A2	GROUND FLOOR	1	0				286.643		0.000								
	1ST FLOOR	2	2				432.420		0.487								
	2ND FLOOR	2	2				591.918		0.517								
	3RD TO 17TH, 17TH-27TH & 29-32 FLOOR	28	126	126	804.530		19030.181		32.722	162.105	1776.426	0	630	-	0	0	630
B1	GROUND FLOOR	1	0				525.832		0.000								
	1ST FLOOR	2	2				444.585		34.510								
	2ND FLOOR	2	2				651.234		34.510								
	3RD TO 17TH, 17TH-27TH & 29-32 FLOOR	28	126	126	846.610		20738.662		34.510	150.000	1661.87	0	630	-	-	0	630
B2	GROUND FLOOR	1	0				444.585		34.510								
	1ST FLOOR	2	2				651.234		34.510								
	2ND FLOOR	2	2				651.234		34.510								
	3RD TO 17TH, 17TH-27TH & 29-32 FLOOR	28	126	126	846.610		20738.662		34.510	150.000	1662.6	0	630	-	-	0	630
B3	GROUND FLOOR	1	0				329.637		0.000								
	1ST FLOOR	2	2				454.086		34.510								
	2ND FLOOR	2	2				643.311		34.510								
	3RD TO 17TH, 17TH-27TH & 29-32 FLOOR	28	2	66			643.311		34.510								
C	GROUND FLOOR	1	0				524.117		0.000								
	1ST FLOOR	2	2				655.568		37.950								
	2ND FLOOR	2	2				886.583		37.950								
	3RD TO 17TH, 17TH-27TH & 29-32 FLOOR	28	126	62	665.588		15454.245		37.950	150.000	544.4	0	310	-	0	0	310
CLUB	GROUND FLOOR	1	0				796.364		155.045								
	1ST FLOOR	2	2				1108.635		0.000								
	2ND FLOOR	2	2				821.506		155.045								
	3RD TO 17TH, 17TH-27TH & 29-32 FLOOR	28	1				836.319	3829.115	155.045	141.870	917.095	0	-	-	-	-	-
NABBY'S SCHOOL	GROUND FLOOR	1	0				796.364		155.045								
	1ST FLOOR	2	2				1108.635		0.000								
	2ND FLOOR	2	2				821.506		155.045								
	3RD FLOOR	1					103.779		155.045								
NABBY'S SCHOOL	GROUND FLOOR	1	0				80.000		0.000								
	1ST FLOOR	2	2				189.970		0.000								
	2ND FLOOR	2	2				244.236		0.000								
	3RD FLOOR	1					475.313		0.000								
NABBY'S SCHOOL	GROUND FLOOR	1	0				80.000		0.000								
	1ST FLOOR	2	2				189.970		0.000								
	2ND FLOOR	2	2				244.236		0.000								
	3RD FLOOR	1					475.313		0.000								
NABBY'S SCHOOL	GROUND FLOOR	1	0				80.000		0.000								
	1ST FLOOR	2	2				189.970		0.000								
	2ND FLOOR	2	2				244.236		0.000								

This is a "PROTECTED BUILDING PLAN" approved only for the purpose of making objections from the general public.

Heleen
DTP
S.T.P (HQ)
Sister Secretary
B.P.A.C.
ATP (HQ)
ATP
V.inder Kumar
AD(HQ)


Consultant Architect

DD (S.HQ)
Member
B.P.A.C.

KEY PLAN

TO BE READ WITH THIS OFFICE MEMO NO.: DATED:

PLUMBING LEGEND:-	
	DOMESTIC WATER SUPPLY LINE
	FLUSHING WATER SUPPLY LINE
	MUNICIPAL WATER SUPPLY LINE
	TUBE WELL WATER SUPPLY LINE

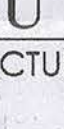CLIENTS  PURI STRUCTURES TPC Technical Projects Consultants Pvt. Ltd. B-74 Sector 57 Noida 201301 Uttar Pradesh India T: +91-120-4306800 D: +91-120-4306806 M: +91-9910285917 www.tpcconsultants.co.in ARCHITECTS Arcoo Associates Pvt. Ltd. P/61-385, Sec-37, Gurgaon-122001 Ph: 26242050, 26242169 Montreal, Toronto, New-Delhi, Boston PROJECT Building plan of Phase-B. Under (TOD and TD policy area measuring 5.56175 Acres License no 87 of 2012 dated 29-08-2012 (4.268 Acres) License no 33 of 2013 dated 25-05-2013 (1.29375 Acres) part of 21.01875 Acres License no. 55 of 2010 dated 25-07-2010 (11.5547 Acres) License no 87 of 2012 dated 29-08-2012 (4.26 Acres) & License no 33 of 2013 dated 25-05-2013 (1.29375 Acres) in Sector-110A & 111, Gurugram being developed by M/s Puri Construction Pvt. Ltd ARCHITECT'S SIGNATURE  OWNER'S SIGNATURE  For PURI CONSTRUCTION PVT. LTD.  Authorized Signatory	PURI CONSTRUCTION PVT. LTD. 4-7B, GROUND FLOOR, TOLSTOY HOUSE TOLSTOY MARG, NEW DELHI-110001
DRAWING TITLE GROUP HOUSING COLONY SITE PLAN WATER SUPPLY LAYOUT	DRAWING NO. AR-MP-03