

REVISED ZONING PLAN FOR GROUP HOUSING COLONY UNDER (MIX LAND USE)TOD ZONE FOR (86% GH COMPONENT & 14% COMMERCIAL COMPONENT) ON THE AREA MEASURING 15.0625 ACRES (15.03125+0.03125) (LICENCE NO. 106 OF 2021, DATED 16.12.2021 FOR AN AREA MEASURING 15.03125 AND LICENCE NO 214 OF 2023 DATED 20.10.2023 FOR AN AREA MEASURING 0.03125 ACRES) AT SECTOR-113 GURUGRAM , HARYANA BEING DEVELOPED BY VIBRANT INFRATECH PVT, LTD AND OTHERS IN COLLABORATION WITH UNION BUILD MART PVT. LTD

For purpose of Chapter 1.2 (xcvi) & 6.1 (1) of the Haryana Building Code, 2017, amended from time to time.

1. SHAPE & SIZE OF SITE

The shape and size of site is in accordance with the demarcation plan show as confirmed by DTP,Gurugram vide Endst no.3938 dated 11.05.2023 shown A to V on the zoning plan.

2. TYPE OF BUILDING PERMITTED AND LAND USES

- (a) The type of Residential / Commercial buildings permissible in this site shall confirm to provisions of the Residential zone as provided in the Appendix 'B' to the Final Development Plan of Gurugram Manesar Urban Complex, and the Haryana Building Code 2017, as amended from time to time, as applicable.
- (b) The site shall be developed and building constructed thereon as indicated in and explained in the table below :-

Notation	Land use Zone	Type of Building permitted / permissible structure
	Open Space Zone	Open parking , garden , landscaping features, underground services etc.
	Building Zone	Building as per permissible land use in clause-a above and uses permissible in the open space zone as per table above.

3. SITE COVERAGE AND FLOOR AREA RATIO (FAR)

- (a) The building or buildings shall be constructed only within the portion of the site marked as Building zone as explained above, and nowhere else.
- (b) The proportion up to which the site can be covered with building on the ground floor and subsequent floors shall not exceed overall 60% of the area of 15.0151 acres as per TOD Policy dated 09.02.2016 & its subsequent amendments thereafter.
- (c) Maximum permissible FAR shall be 350 on the area of 15.0151 acres However, an additional FAR of 50800.0 Sqm. is also permitted in lieu of following TDR Utilization certificates :-

S.No.	TDR CERTIFICATE/SPRP LICENCE NO.	UTILIZATION CERTIFICATE ISSUED VIDE MEMO NO./ ENDSST NO./DATED	AREA IN SQM	
			RESIDENTIAL	COMMERCIAL
1	PART OF TDR CERTIFICATE NO. 1 OF 2023	LC-1207/GJED/2022/14286 DATED 25.06.2022	1000 SQM	10600 SQM
2	1-483 OF 42/2023 & 1-595 OF 44/2023	LC-4175/GJED/2023/24262 DATED 13.12.2023	37100 SQM	2100 SQM
TOTAL			38100 SQM	12700 SQM

- (d) The maximum F.A.R. under Commercial component shall not exceed 14% of the permissible F.A.R. and remaining 86% shall be utilized for residential use.

4. HEIGHT OF BUILDING.

The height of the building block, subject of course to the provisions of the site coverage and FAR, shall be governed by the following:-

- (a) The maximum height of the buildings shall be as per the Haryana Building Code , 2017.
- (b) The plinth height of building shall be as per the Haryana Building Code , 2017.
- (c) All building block(s) shall be constructed so as to maintain an inter-se distance not less than the set back required for each building according to the table below:-

S.No.	HEIGHT OF BUILDING (in meters)	SET BACK / OPEN SPACE TO BE LEFT AROUND BUILDINGS.(in meters)
1.	10	3
2.	15	5
3.	18	6
4.	21	7
5.	24	8
6.	27	9
7.	30	10
8.	35	11
9.	40	12
10.	45	13
11.	50	14
12.	55 & above	16

- (d) If, such interior or exterior open space is intended to be used for the benefit of more than one building belonging to the same owner, then the width of such open air space shall be the one specified for the tallest building as specified in (c) above.

5. PARKING

- (a) The parking shall be calculated on the rationale of carpet area of each dwelling, which is as under :-
- | | |
|----------------------------|-----------|
| up to 100 sqm | = 0.5 ECS |
| between 100 sqm to 150 sqm | = 1.0 ECS |
| more than 150 sqm | = 1.5 ECS |
- For commercial areas the norms of 1.0 ECS for each 50 sqm carpet area shall be followed
- (b) Adequate parking space,covered,open or in the basement shall be provided for vehicles of user and occupiers, with in the site as per code 7.1 (except as provided in the sub clause (a) above)
- (c) In no circumstance , the vehicle(s)belonging /related to the plot/premises shall be parked outside the plot area.

6. APPROACH TO SITE

The vehicular approach to the site shall be planned and provided giving due consideration to the junctions with the surrounding roads to the satisfaction of the Competent Authority.

7. GATE POST AND BOUNDARY WALL

- (a) Such Boundary wall, railings or their combination, hedges or fences along with gates and gate posts shall be constructed as per design approved by Competent Authority. In addition to the gate/ gates an additional wicket gate not exceeding 1.25 meters width may be allowed in the front and side boundary wall provided that no main gate or wicket gate shall be allowed to open on the sector road/public open space.
- (b) The boundary wall shall be constructed as per the Haryana Building Code - 2017.

8. BAR ON SUB-DIVISION OF SITE

- (a) The site shall not be sub-divided in any manner what so ever.

9. DENSITY

- (a) The minimum/maximum density of the population provided in the residential colony shall be 600(±10%) PPA on the area of 12.912 acres i.e. 86% of 15.0151 acres (Falling in Intense Zone) as per TOD policy dated 09.02.2016 On the Group Housing component the maximum density permitted shall be (600 (±10%) PPA+150 PPA)
- (b) For computing the density, the occupancy per dwelling unit shall be taken as five persons. & for service dwelling units shall be taken as two person per room or one person for 7.5 sqm of living area whichever is more

10. APPROVAL OF BUILDING PLANS

The building plans of the building to be constructed at site shall have to be got approved from the Director General Town & Country Planning, Haryana/ any other persons or the committee authorized by him,as per provision of Haryana Building Code -2017(as amended time to time) before starting up the construction.

11. BASEMENT

- (a) The number of basement in this colony shall be as per the Haryana Building Code , 2017.
- (b) The construction of basement shall be executed as per the Haryana Building Code , 2017.

12. PROVISIONS OF PUBLIC HEALTH FACILITIES

The W.C. and urinals provided in the buildings shall conform to the Haryana Building Code, 2017 and National Building Code, 2016.

13. EXTERNAL FINISHES

- (a) The external wall finishes, so far as possible shall be in natural or permanent type of materials like bricks, stone, concrete, terracotta, grits, marble, chips, class metals or any other finish which may be allowed by the Competent Authority.
- (b) All sign boards and names shall be written on the spaces provided on buildings as per approved buildings plans specifically for this purpose and at no other places, whatsoever.
- (c) For building services, plumbing services, construction practice, building material, foundation and Damp Proof Course as per the Haryana Building Code, 2017 shall be followed.

14. LIFTS AND RAMPS.

- (a) Lift and Ramps in building shall be provided as per the Haryana Building Code, 2017.
- (b) Lift shall be provided with 100% standby generators along with automatic switchover along with staircase of required width and number.

15. BUILDING BYE-LAWS

The construction of the building /buildings shall be governed by the Haryana Building Code, 2017, and Indian Standard code no.4963-1987 regarding provisions for Physically Handicapped Persons, the owner shall also follow the provisions of Section 46 of The Person with Disabilities (Equal Opportunities,Protection of Right and Full Participation)Act,1995 Which includes construction of ramp in public buildings, adoption of toilets for the wheel chair users, Braille symbols and auditory signals in the elevators or lifts and other relevant measures. On the points where such rules are silent and stipulate no condition or norm,the model building byelaw issued by the Indian Standards, and as given in the National Building Code of India shall be followed as approved by DTCP, Haryana

16. FIRE SAFETY MEASURES

- (a) The owner will ensure the provision of proper fire safety measures in the multi storied buildings conforming to the provisions of the Haryana Building Code, 2017/ National Building Code of India, 2016 and the same should be got certified form the Competent Authority.
- (b) Electric Sub Station/ generator room if provided should be on solid ground near DG/ LT. Control panel on ground floor or in upper basement and it should be located on outer periphery of the building, the same should be got approved form the Competent Authority.
- (c) To ensure fire fighting scheme shall be got approved from the Director, Urban Local Bodies, Haryana or any person authorized by the Director, Urban Local Bodies, Haryana. This approval shall be obtained prior to starting the construction work at site.
17. That the coloniser/owner shall obtain the clearance/NOC as per the provisions of the Notification No. S.O. 1533 (E) Dated 14.9.2006 issued by Ministry of Environment and Forest, Government of India before starting the constructed.
18. That the rain water harvesting system shall be provided as per Central Ground Water Authority norms/Haryana Govt. notification as applicable.
19. That the coloniser/owner shall use only Light-Emitting Diode lamps (LED) fitting for internal lighting as well as Campus lighting.
20. That the coloniser/owner shall ensure the installation of Solar Photovoltaic Power Plant as per the provisions of order no. 22/52/2005-Spower dated 21.03.2016 issued by Haryana Government renewable energy department.
21. That the coloniser/owner shall strictly comply with the directions issued vide Notification No. 19/6/2016-5P dated 31.03.2016 issued by Haryana Government Renewable Energy Department.

22. GENERAL

- (a) Among other plans and papers detailed elevations of buildings along all sides exposed to public view shall be drawn according to scale as mentioned in the Haryana Building Code-2017.
- (b) The water storage tanks and other plumbing works etc. shall not be exposed to view each face of building but shall be suitably encased.
- (c) No applied decoration like inscription, crosses, names of persons or buildings are permitted on any external face of the building.
- (d) Garbage collection center of appropriate size shall be provided within the site.
- (e) Color trade emblem and other symbols shall be subject to the approval of the competent authority.

SPECIAL DISPENSATION:-

SINCE A SEPARATE PHASING PLAN HAS BEEN RECEIVED FOR THIS COLONY WHERE IT HAS BEEN INDICATED THAT THE TDR POLICY IS ALSO INTENDED TO BE AVAILED ON THIS SITE, THE ZONING FOR PART OF THE SITE WHERE NILP & TOD DEVELOPMENT IS PROPOSED TO BE AVAILED IS PROVIDED THROUGH THIS ZONING PLAN, ANY FUTURE AMENDMENT IN THIS ZONING PLAN SHALL BE SUBJECT TO THE DECISION TAKEN BY THE COMPETENT AUTHORITY WITH REGARDS TO ALLOWING ANY FUTURE DEVELOPMENT ,WHICH SHALL AGAIN BE SUBJECT TO THE RESPECTIVE NORMS & PARAMETERS PERMITTED UNDER SUCH POLICIES.

DRG No. DTCP 10035 Dated 12-02-24

(VARINDER KUMAR)
AD(HQ)

(RAJESH DUTT)
JD(HQ)


(RAJAT CHUHAN)
ATP(HQ)

(S. K. SEHRAWAT)
DTP(HQ)

(HITESH SHARMA)
STP(M)HQ

(P. P. Singh)
CTP (HR)

AMIT KHATRI,(IAS)
DTCP(HR)

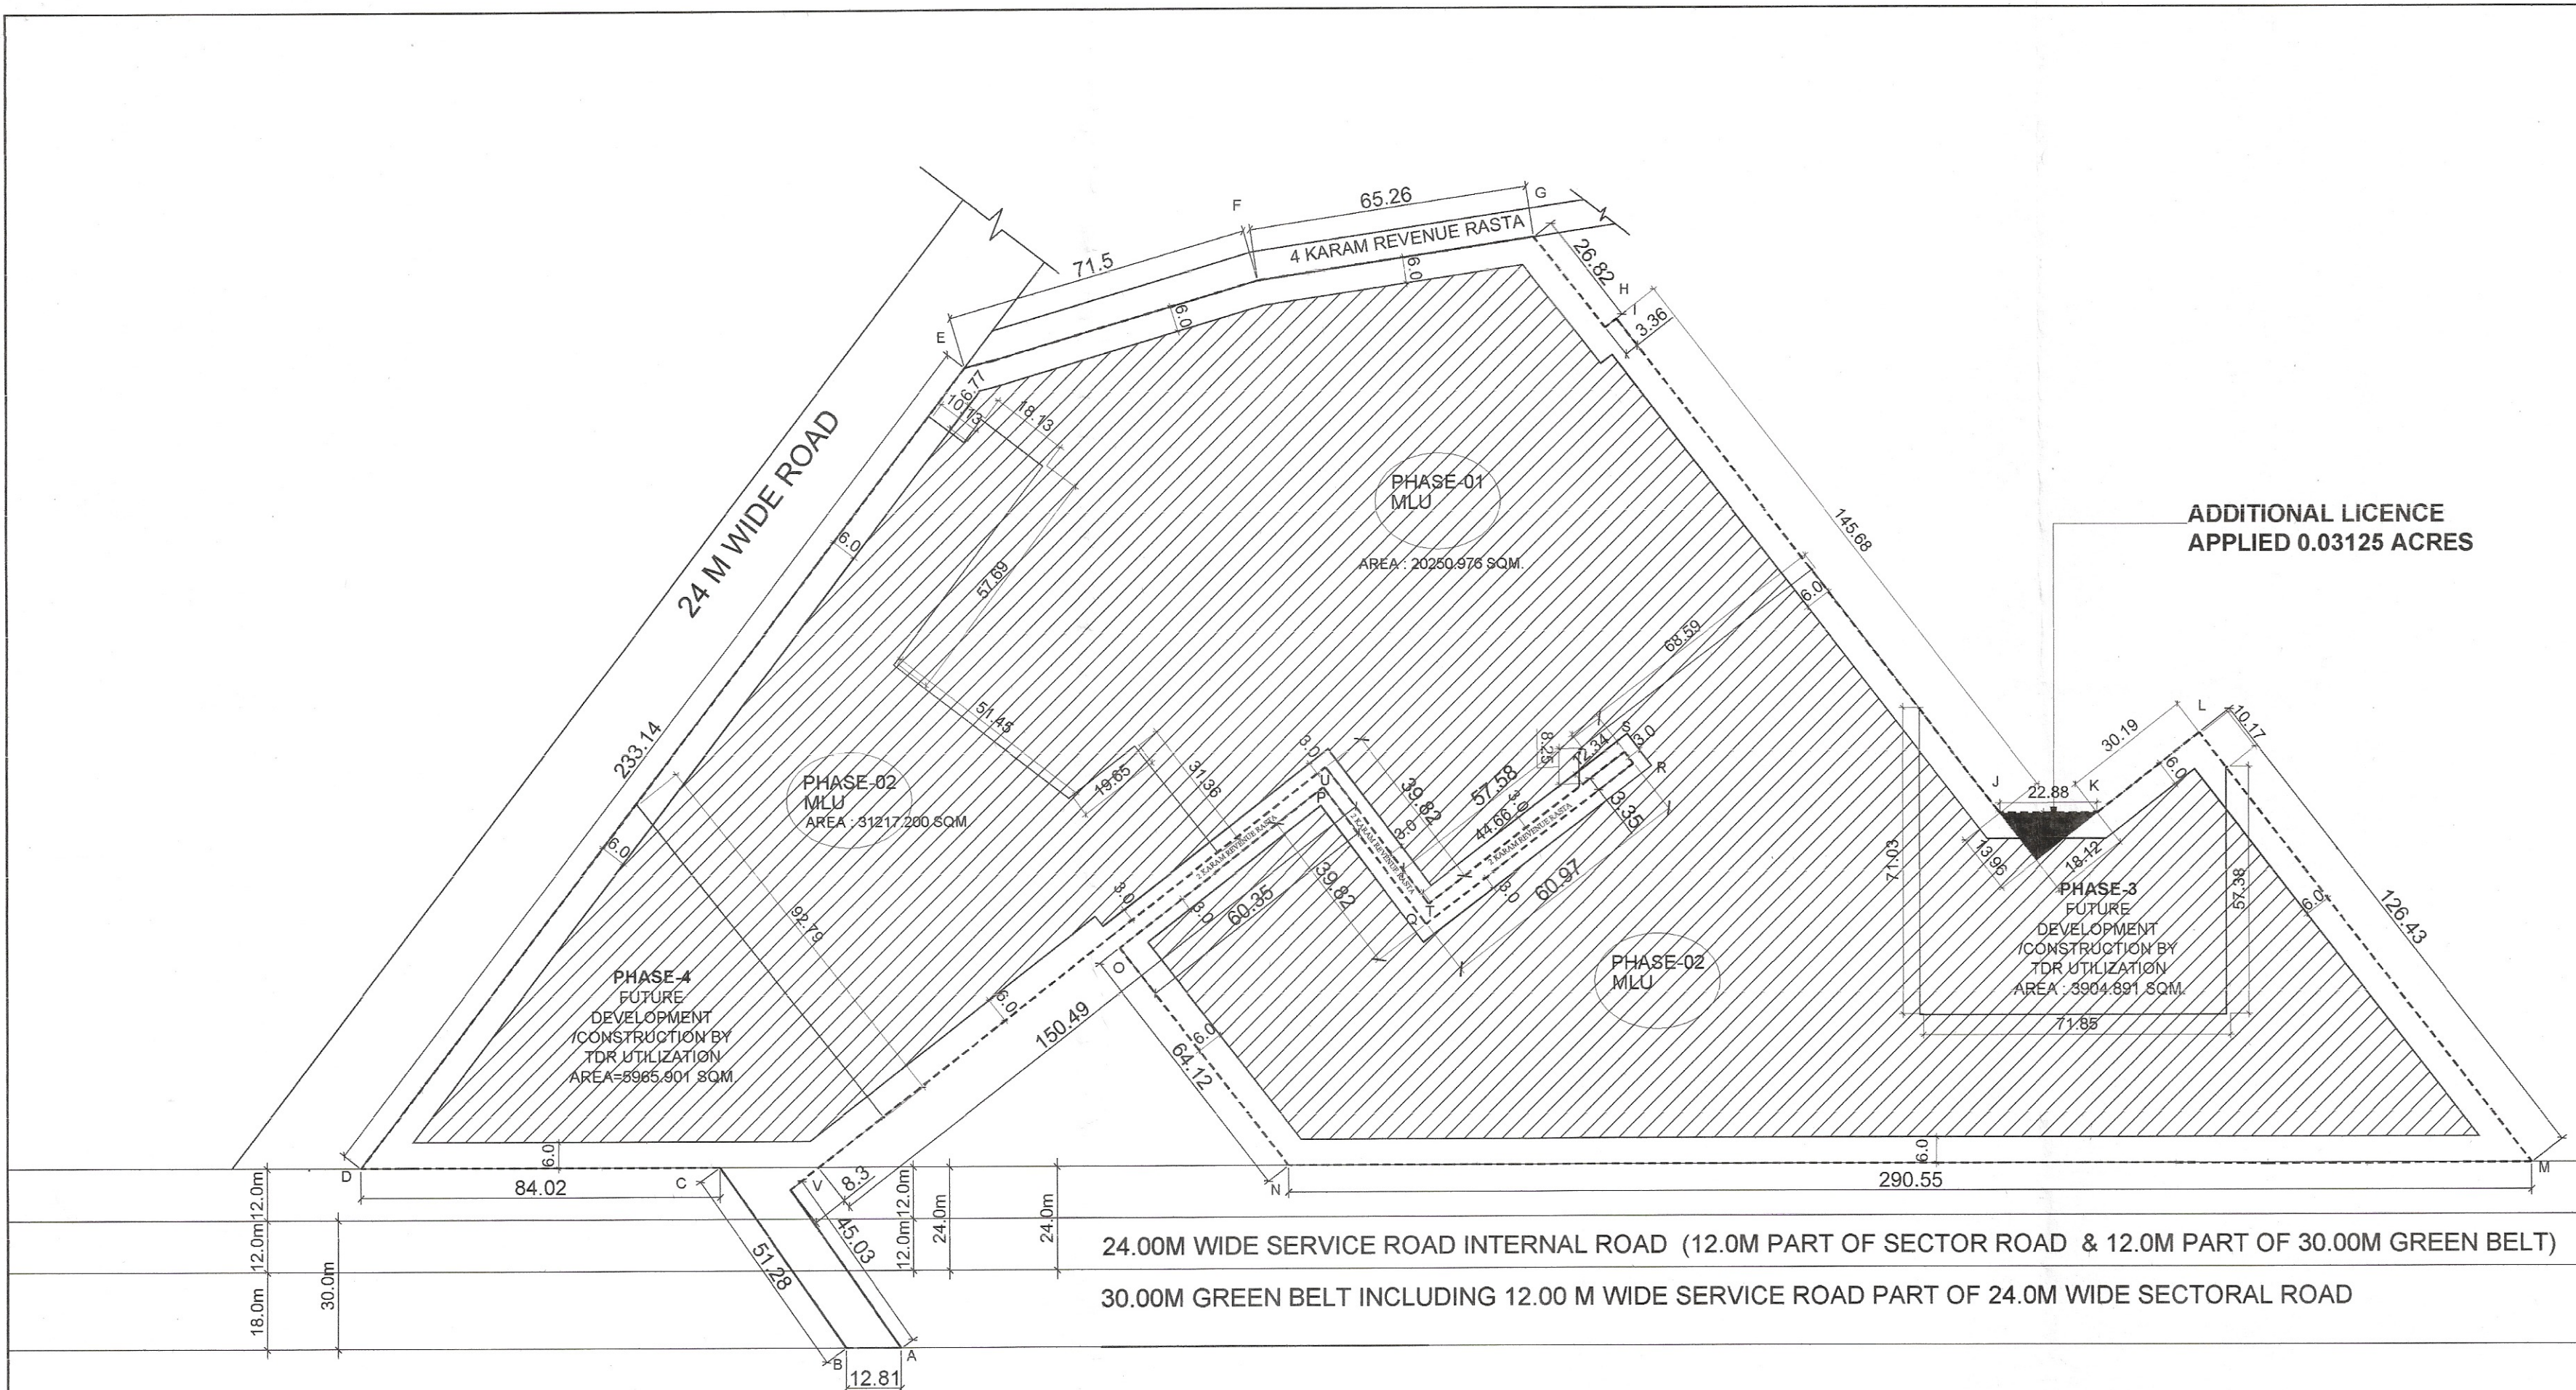

150 M WIDE NORTHERN PERIPHERY ROAD (NPR)

ADDITIONAL LICENCE
APPLIED 0.03125 ACRES

KEY PLAN

ALL DIMENSION IN METERS
ZONED AREA=52384.0145 SQM (12.94ACRES)