


ADDN	SHAPE	AREA	PERCENT	TOTAL
GR-1	RECTANGLE	2.900	7.125	20.692
GR-2	RECTANGLE	2.900	7.125	20.692
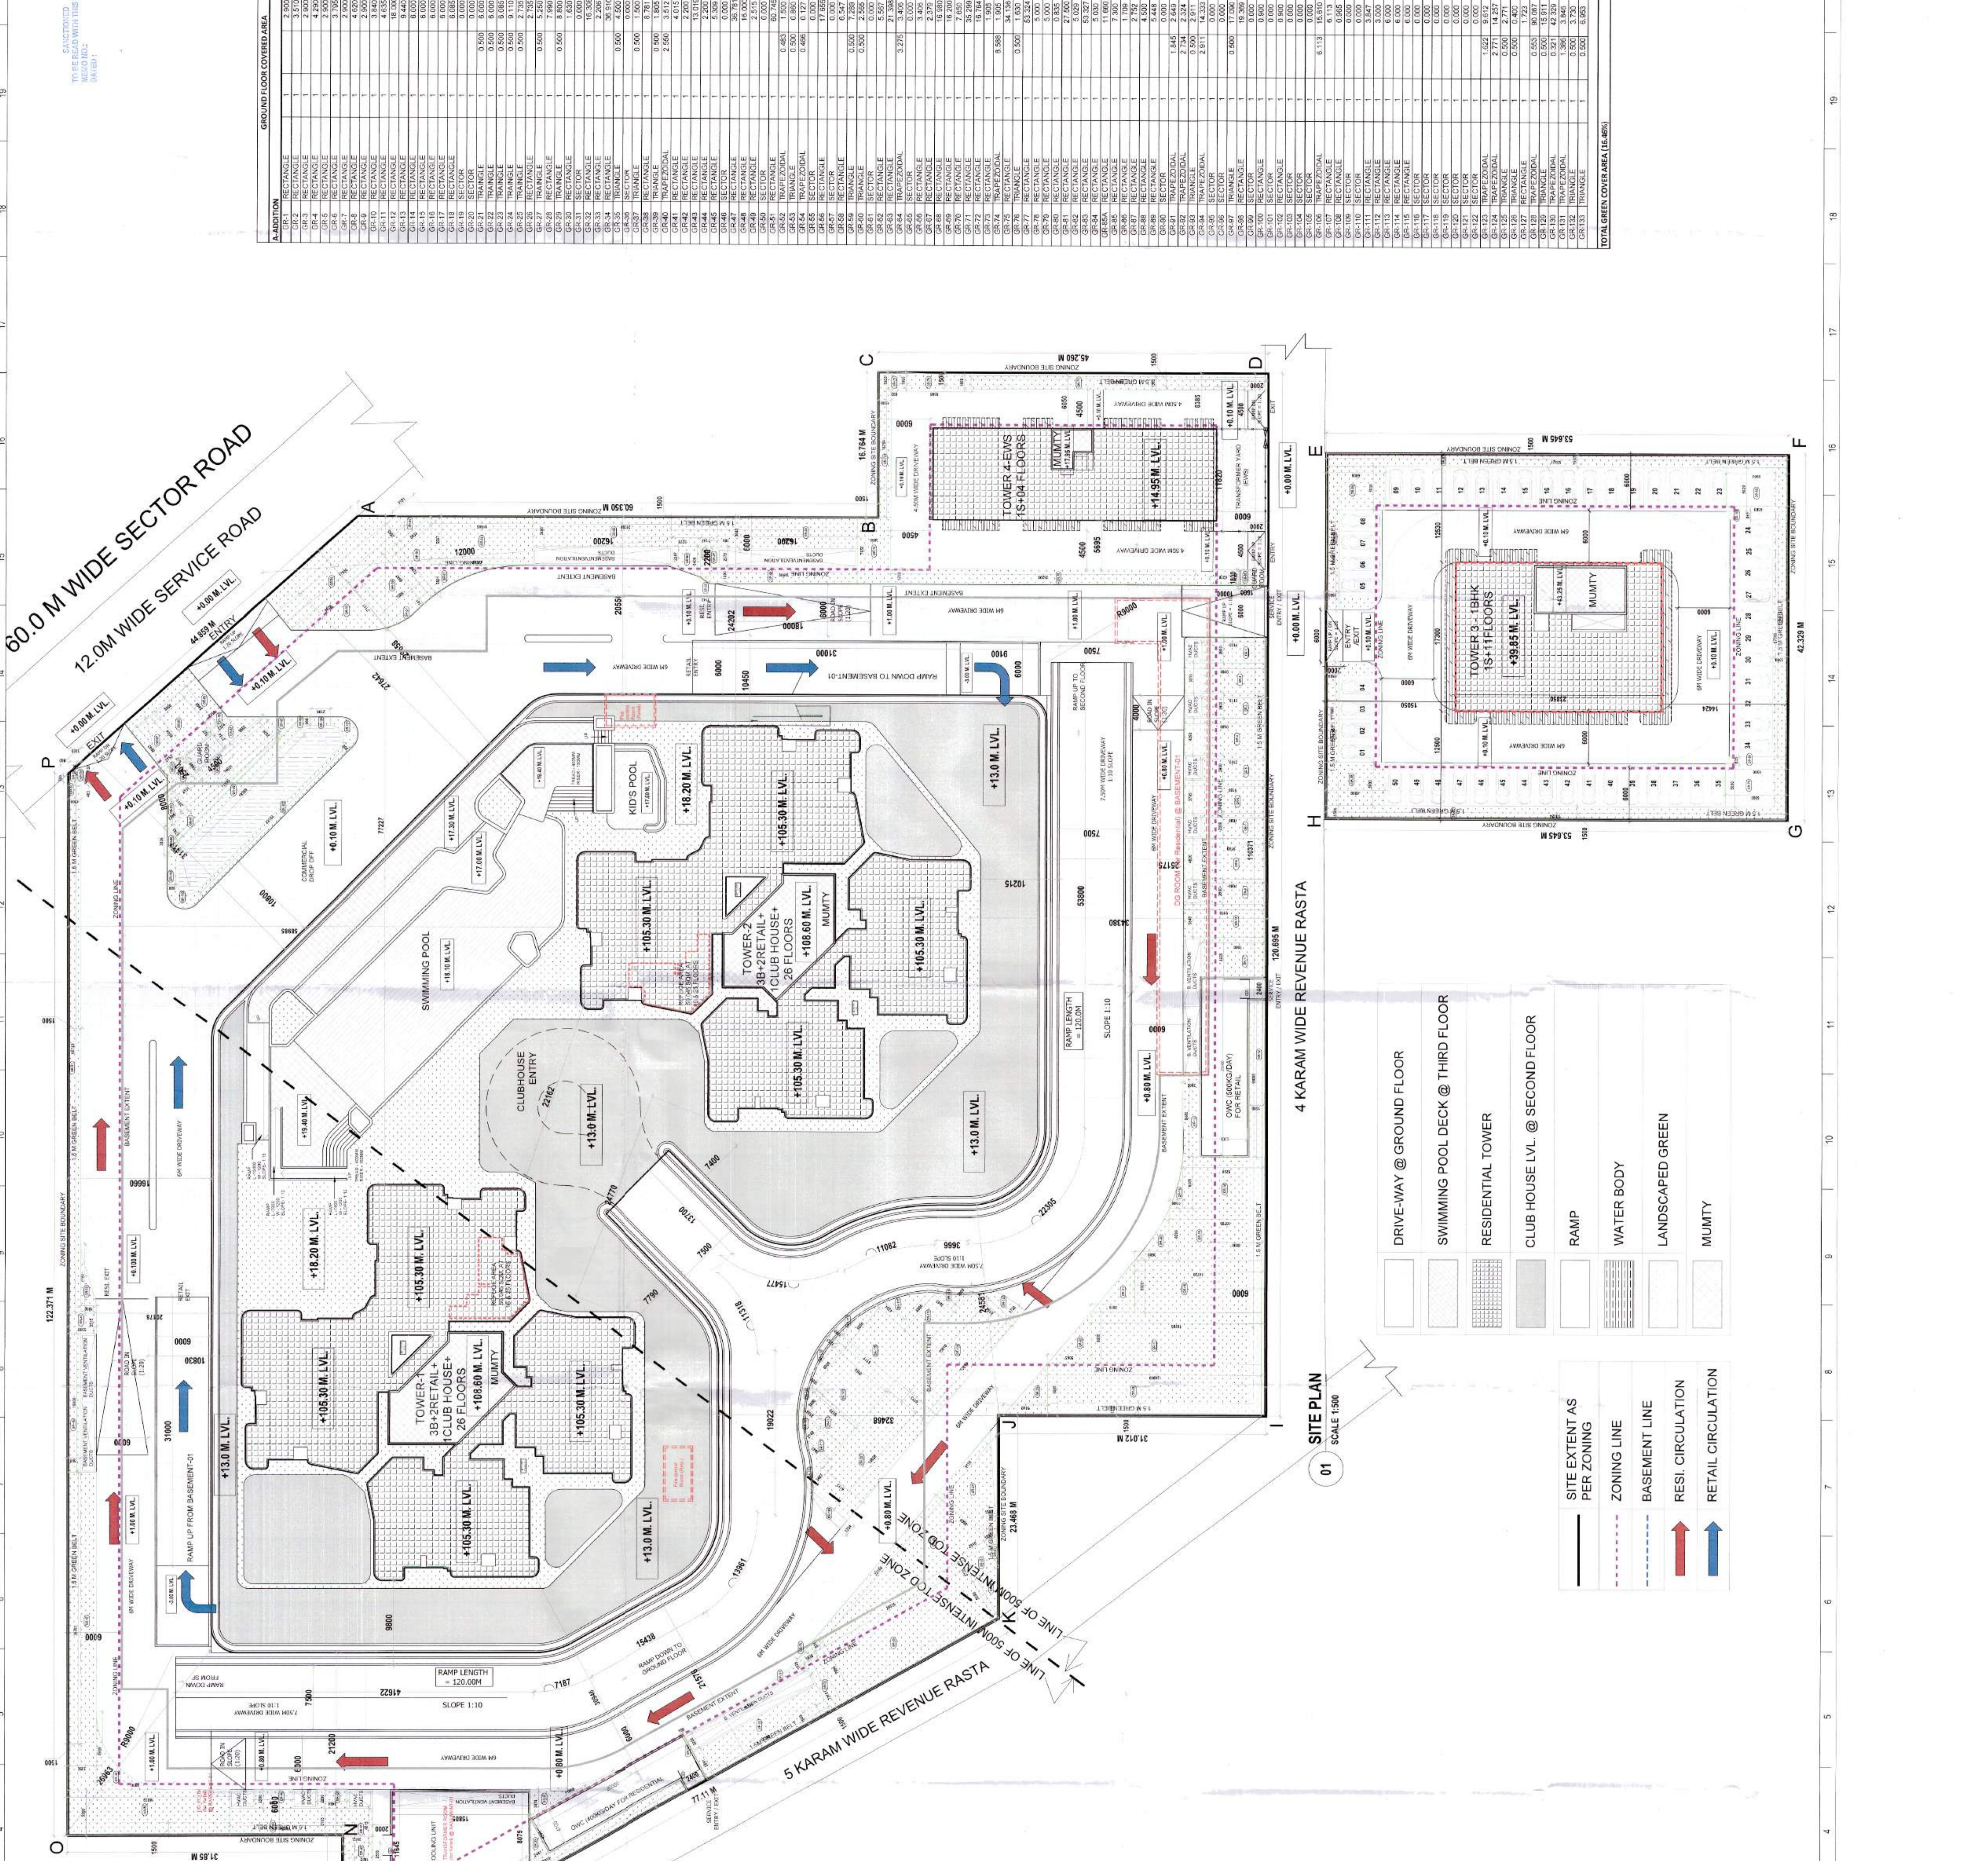

AREA	AREA	PERCENT	TOTAL	
GR-101	RECTANGLE	2.900	7.125	20.692
GR-102	RECTANGLE	2.900	7.125	20.692
GR-103	RECTANGLE	2.900	7.125	20.692
GR-104	RECTANGLE	2.900	7.125	20.692
GR-105	RECTANGLE	2.900	7.125	20.692
GR-106	RECTANGLE	2.900	7.125	20.692
GR-107	RECTANGLE	2.900	7.125	20.692
GR-108	RECTANGLE	2.900	7.125	20.692
GR-109	RECTANGLE	2.900	7.125	20.692
GR-110	RECTANGLE	2.900	7.125	20.692
GR-111	RECTANGLE	2.900	7.125	20.692
GR-112	RECTANGLE	2.900	7.125	20.692
GR-113	RECTANGLE	2.900	7.125	20.692
GR-114	RECTANGLE	2.900	7.125	20.692
GR-115	RECTANGLE	2.900	7.125	20.692
GR-116	RECTANGLE	2.900	7.125	20.692
GR-117	RECTANGLE	2.900	7.125	20.692
GR-118	RECTANGLE	2.900	7.125	20.692
GR-119	RECTANGLE	2.900	7.125	20.692
GR-120	RECTANGLE	2.900	7.125	20.692
GR-121	RECTANGLE	2.900	7.125	20.692
GR-122	RECTANGLE	2.900	7.125	20.692
GR-123	RECTANGLE	2.900	7.125	20.692
GR-124	RECTANGLE	2.900	7.125	20.692
GR-125	RECTANGLE	2.900	7.125	20.692
GR-126	RECTANGLE	2.900	7.125	20.692
GR-127	RECTANGLE	2.900	7.125	20.692
GR-128	RECTANGLE	2.900	7.125	20.692
GR-129	RECTANGLE	2.900	7.125	20.692
GR-130	RECTANGLE	2.900	7.125	20.692
GR-131	RECTANGLE	2.900	7.125	20.692
GR-132	RECTANGLE	2.900	7.125	20.692
GR-133	RECTANGLE	2.900	7.125	20.692
GR-134	RECTANGLE	2.900	7.125	20.692
GR-135	RECTANGLE	2.900	7.125	20.692
GR-136	RECTANGLE	2.900	7.125	20.692
GR-137	RECTANGLE	2.900	7.125	20.692
GR-138	RECTANGLE	2.900	7.125	20.692
GR-139	RECTANGLE	2.900	7.125	20.692
GR-140	RECTANGLE	2.900	7.125	20.692

01 SITE PLAN SCALE 1:500

DRIVE-WAY @ GROUND FLOOR
 SWIMMING POOL DECK @ THIRD FLOOR
 RESIDENTIAL TOWER
 CLUB HOUSE LVL @ SECOND FLOOR
 RAMP
 WATER BODY
 LANDSCAPED GREEN
 MUMITY

— SITE EXTENT AS PER ZONING
 - - - ZONING LINE
 - - - BASEMENT LINE
 → RESI. CIRCULATION
 → RETAIL CIRCULATION

Legend:
 — SITE EXTENT AS PER ZONING
 - - - ZONING LINE
 - - - BASEMENT LINE
 → RESI. CIRCULATION
 → RETAIL CIRCULATION

TOTAL GREEN COVER AREA (15.46%)

8021.916

ARCHITECTS: SOBHA LTD. & OTHERS
 ARCHITECTS SIGNATURE: A. NIKHIL THAKUR, SOBHA LIMITED, 22ND FLOOR, SOHNA CITY, GURGAON, HARYANA, INDIA
 LICENSE NO: H/15/2017/1115

PROJECT NO: SOBHA CITY
 SHEET NO: S/15/2017/1115
 DATE: 20/10/2018

FOR OFFICE USE ONLY