


PA
A.P.
JD.

TOTAL AREA CALCULATION		WIDTH	REMARK
S.NO.	Area	LENGTH	
GR1	x	11.935	x 21.643
GR2	x	26.964	x 4.261
GR3	x	5.466	x 15.565
GR4	x	52.242	x 12.087
GR5	x	60.637	x 16.084
GR6	x	22.656	x 17.089
GR7	x	41.713	x 31.242
GR8	x	48.446	x 17.015
GR9	x	10.000	x 33.341
GR10	x	12.743	x 19.106
GR11	x	10.506	x 6.893
GR12	x	13.233	x 17.096
GR13	x	17.096	x 16.001
GR14	x	9.141	x 15.205
TOTAL (A)			5,773.705

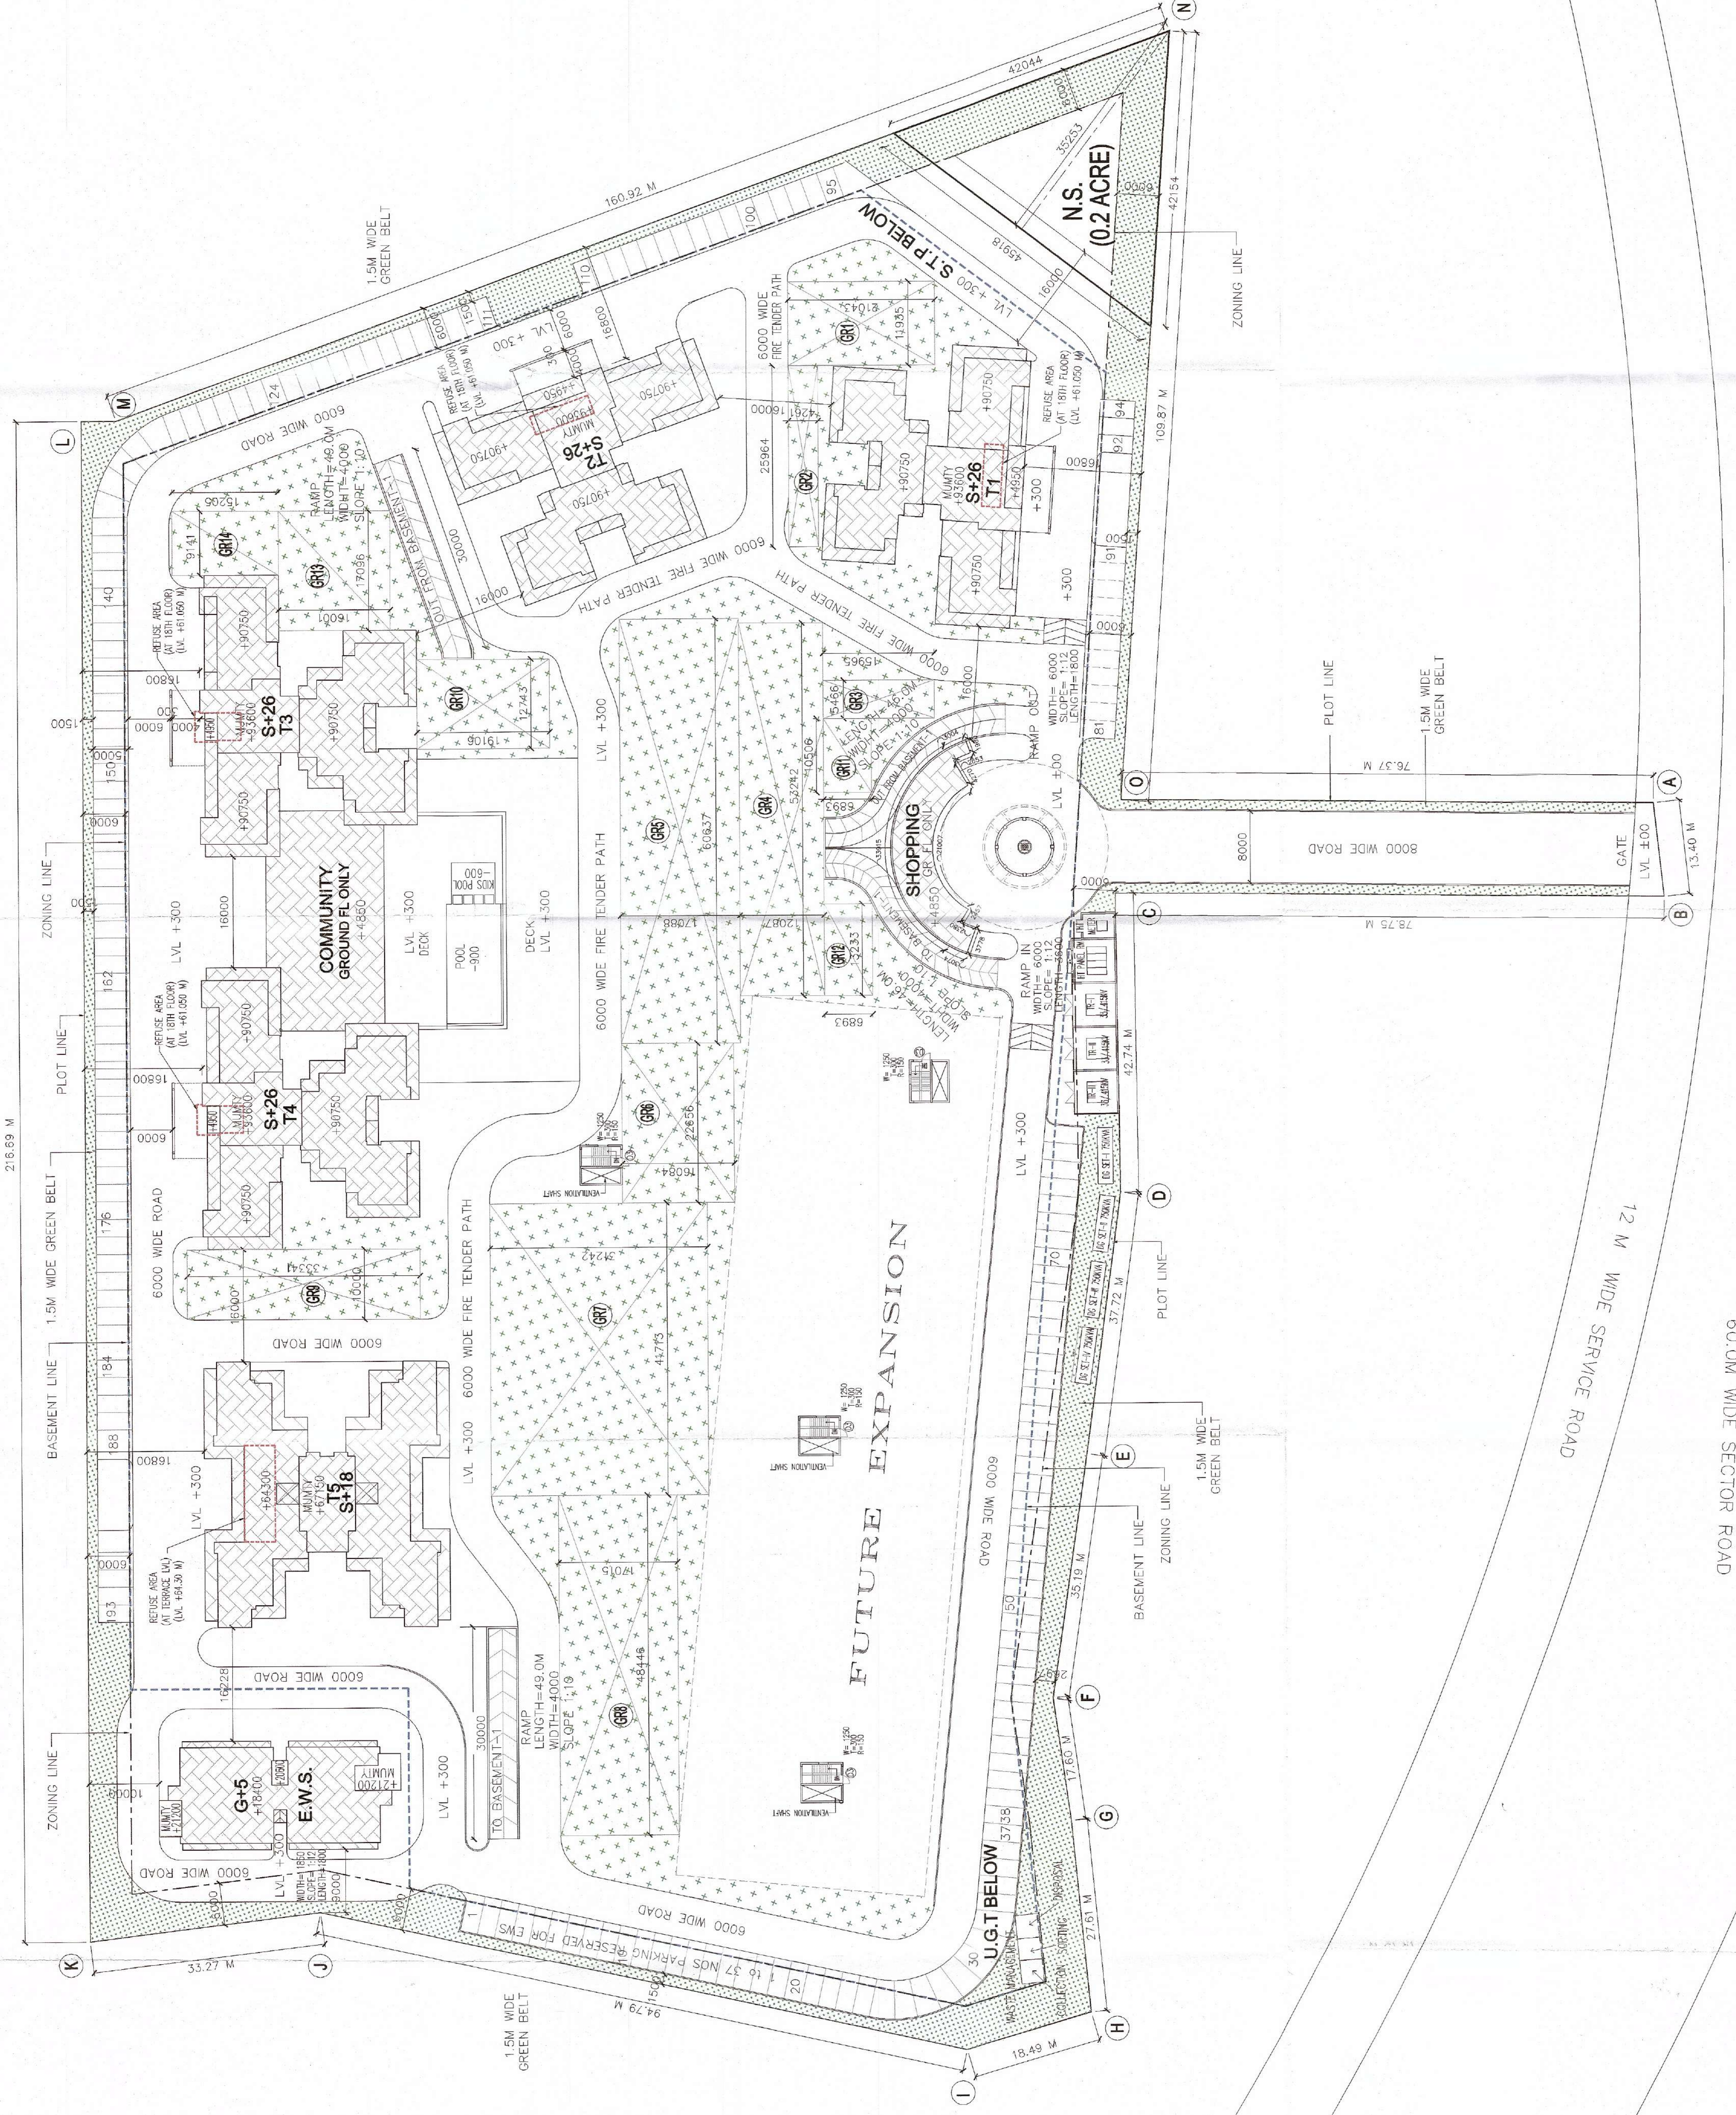

CLIENT'S SIGNATURE _____

ARCHITECT'S SIGN

For ADREPRO PART LLP
Authorized Signatory

PROJECT

APPROVAL OF BUILDING PLANS OF GROUP HOUSING COLONY AN AREA MEASURING 9.2453 ACRES (LICENSE NO. 264 OF 2023 DATED 19-12-2023) IN SECTOR-77, GURUGRAM BEING DEVELOPED BY ADORE PROPMART LLP.

Checked and found ok for Public Health
(Internal) Service only subject to comments in
in forwarding letter No. 3.3817.....DW.13.02.2024

BUILDING NO.

SITE PLAN

SILE PLAIN

SHEET TITLE

LANDSCAPE PLANT

DEALT

S.K.

CHECKED

B.K.

ARCHITECT

SAH/

ARCHITECT
P. 88

D-22,

NEW DEL
TEL 262

email:-

1111