
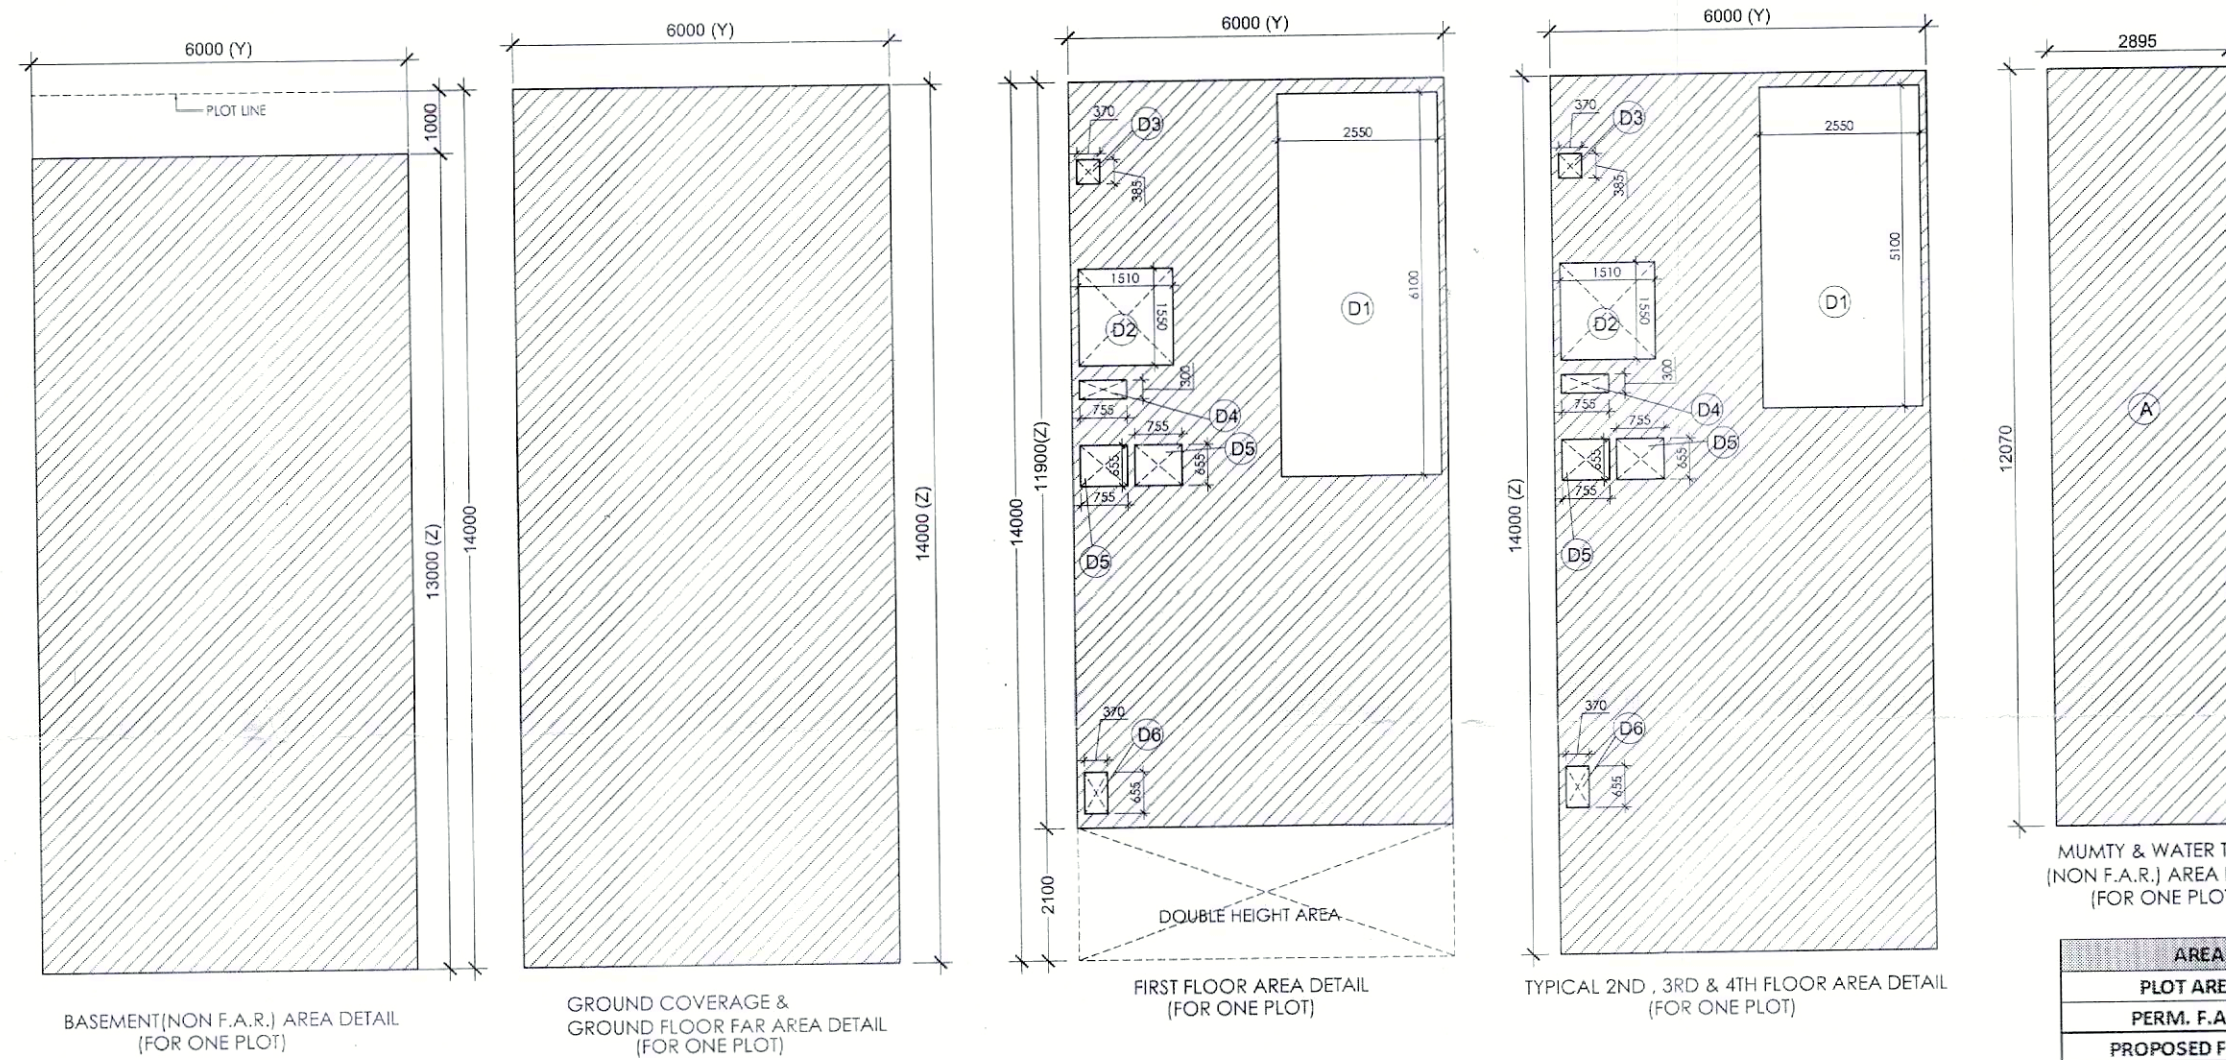
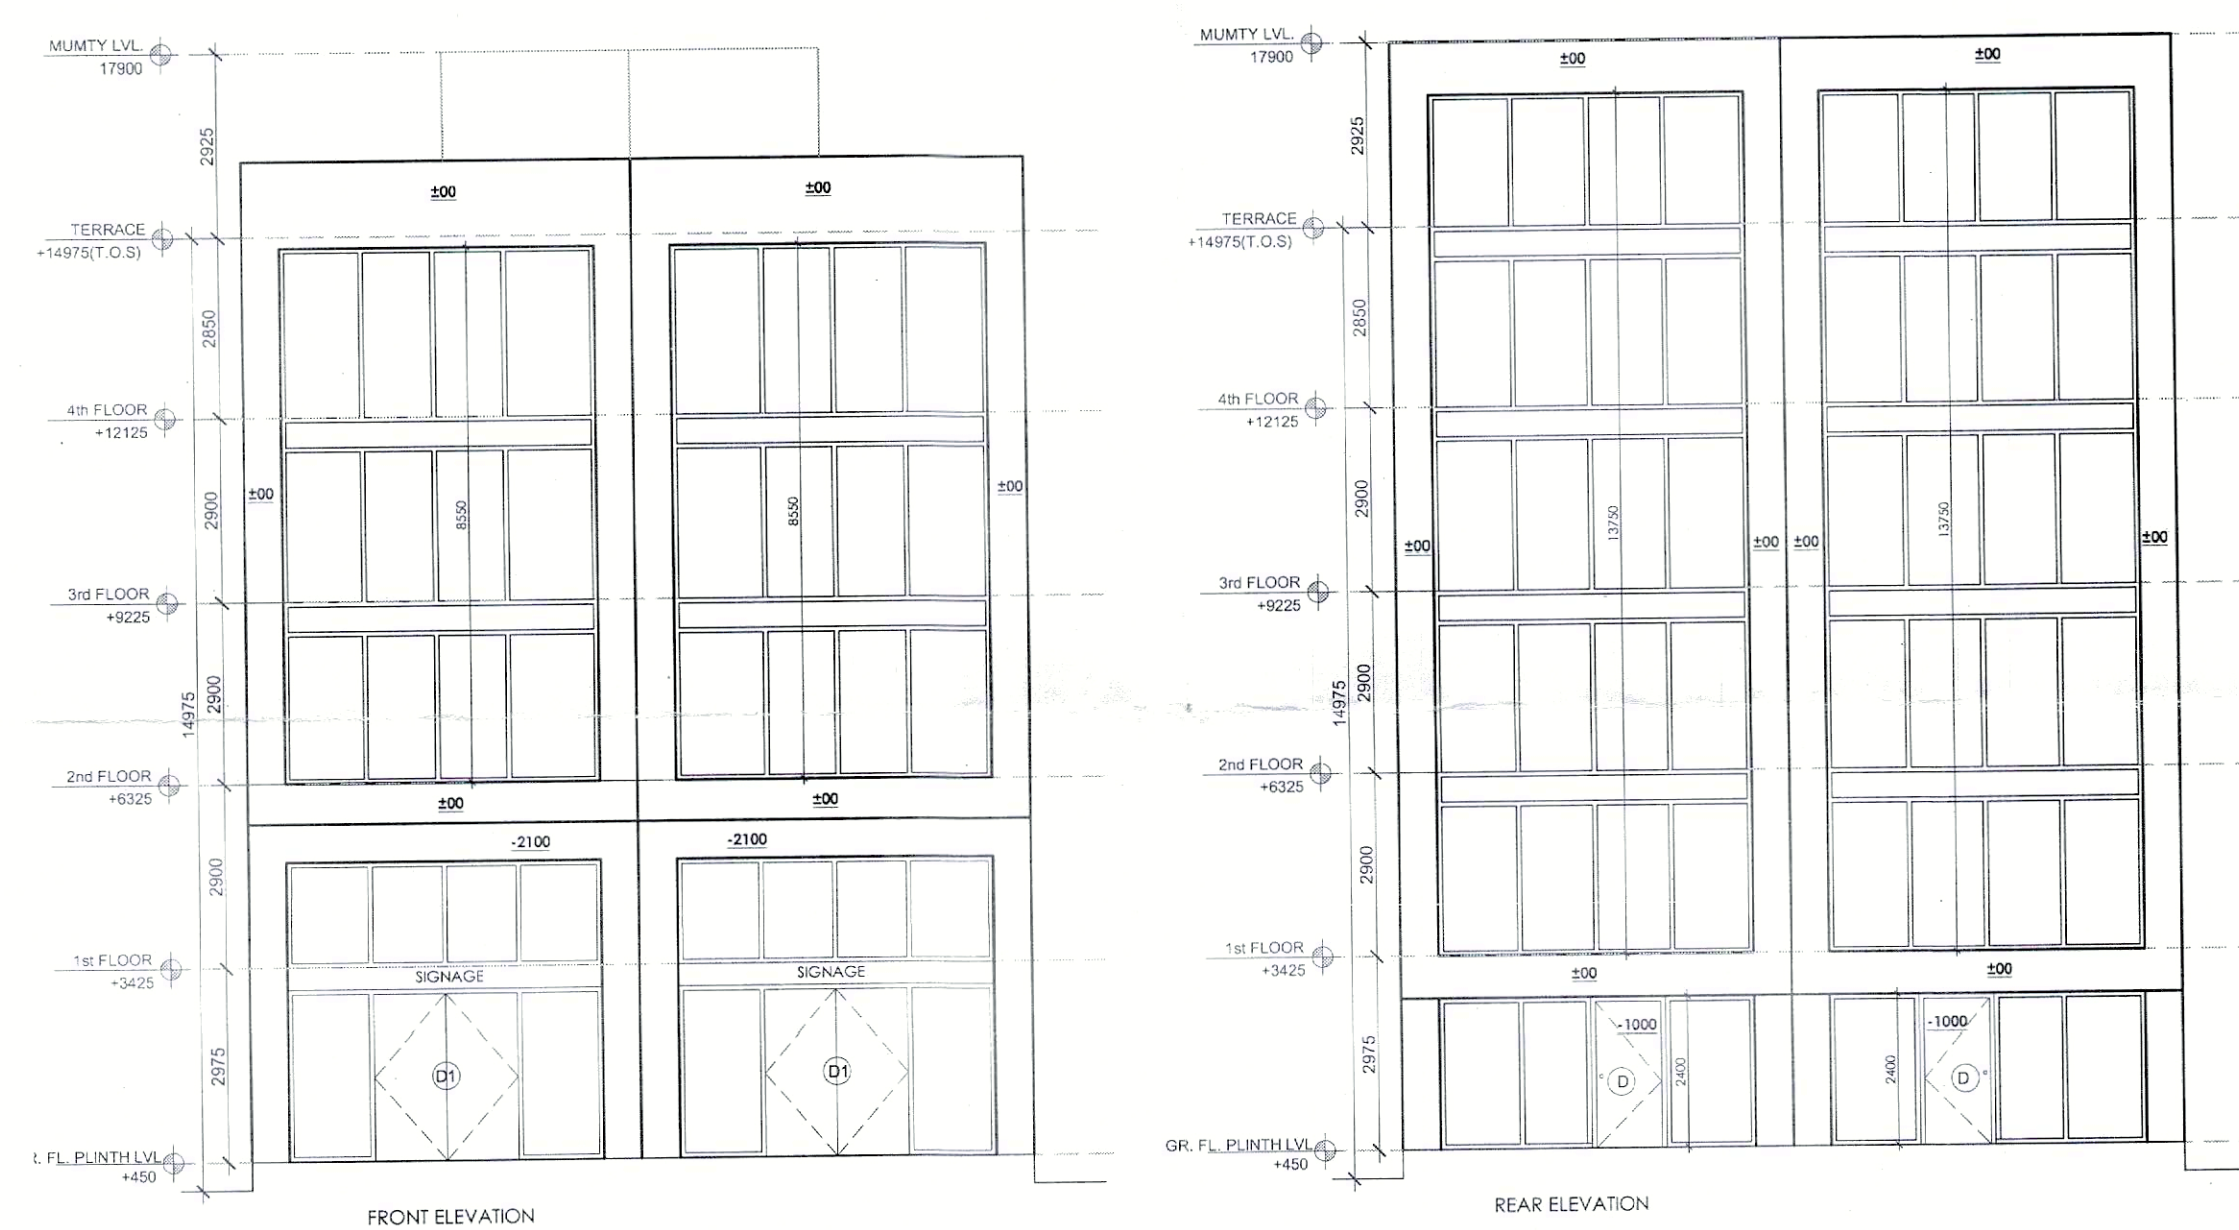


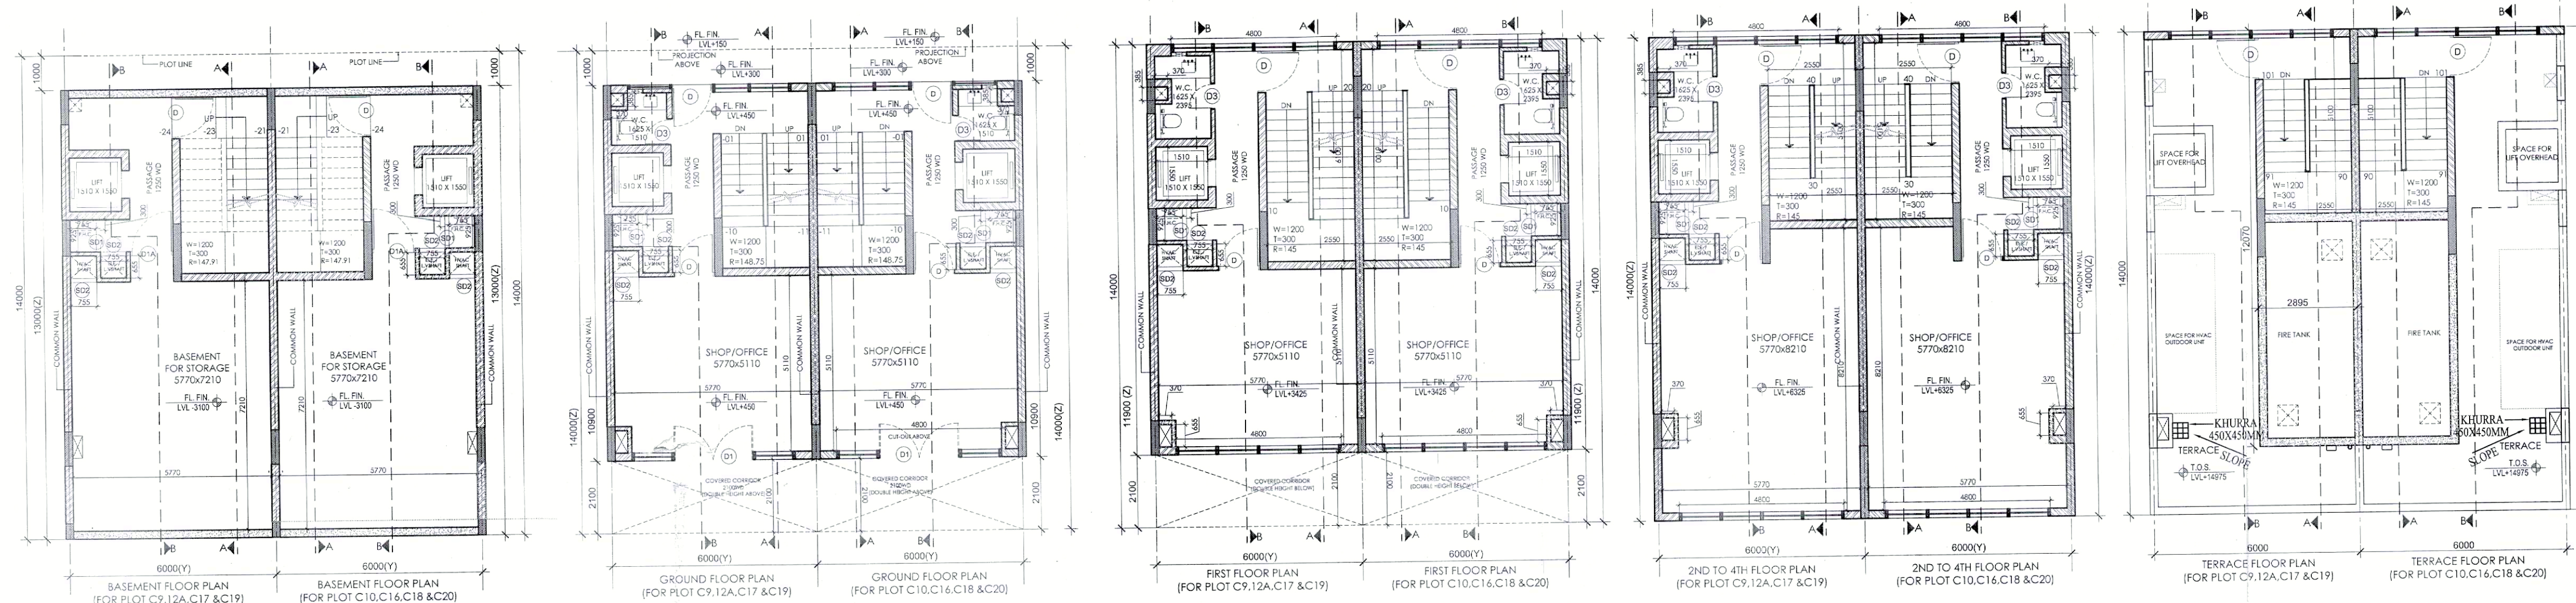


| AREA DETAIL SUMMARY (sq.mt.) |                |                |  |
|------------------------------|----------------|----------------|--|
| PLOT AREA                    | 84,000         |                |  |
| PERM. F.A.R.                 | 360,000        |                |  |
| PROPOSED F.A.R.              | 337,067        |                |  |
| GROUND COVERAGE              | 84,000         |                |  |
| FLOORS                       | F.A.R.         | NON F.A.R.     |  |
| BASEMENT                     |                | 78,000         |  |
| GROUND FLOOR                 | 84,000         |                |  |
| 1st FLOOR                    | 51,904         | 19,496         |  |
| 2nd FLOOR                    | 67,054         | 16,946         |  |
| 3rd FLOOR                    | 67,054         | 16,946         |  |
| 4th FLOOR                    | 67,054         | 16,946         |  |
| MUMTY & FIRE TANK            | 0,000          | 34,943         |  |
| <b>TOTAL</b>                 | <b>337,067</b> | <b>183,276</b> |  |

| S.NO. | TYPE | SIZE      |
|-------|------|-----------|
| 1.    | D    | 1200X2400 |
| 2.    | D1   | 2400X2400 |
| 3.    | D1A  | 1250X2100 |
| 4.    | D2   | 900X2100  |
| 5.    | D3   | 750X2100  |
| 6.    | SD1  | 925X2000  |
| 7.    | SD2  | 755X2000  |
| 8.    | V1   | 450X900   |

| GROUND COVERAGE & GROUND FLOOR FAR (SQ.MT.) |       |   |        |   |     |
|---------------------------------------------|-------|---|--------|---|-----|
| ITEM                                        | WIDTH | X | LENGTH | X | NO. |
| 1                                           | 2.00  | X | 1.00   | X | 1   |
| 2                                           | 2.00  | X | 1.00   | X | 1   |
| TYPICAL 2ND, 3RD & 4TH FLOOR DETAIL IN FAR |       |   |        |   |     |
|--------------------------------------------|-------|---|--------|---|-----|
| ITEM                                       | WIDTH | X | LENGTH | X | NO. |
| 1                                          | 2.00  | X | 1.00   | X | 1   |
| 2                                          | 2.00  | X | 1.00   | X | 1   |
- NOTE:**
1. All dimensions are in mm or unless otherwise as specified.
  2. Do not scale the drawing. Follow the written dimensions only.
  3. For material specification and design details, refer the detailed control drawing issued by company.

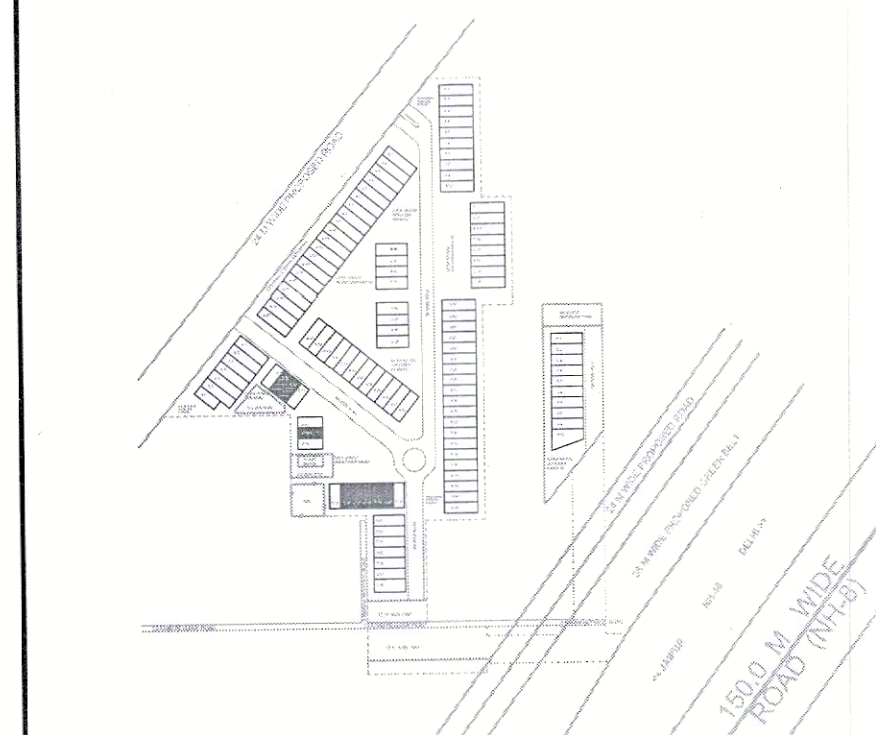

KEY PLAN


PRINCIPAL ARCHITECT:

**ACPL**

ACPL Design Ltd

PROJECT:-

COMMERCIAL PLOTTED COLONY ON LAND MEASURING 9.10625 ACRES FALLING IN THE REVENUE ESTATE OF VILLAGE KHERKI DAULLA, SECTOR 83 GURUGRAM BEING DEVELOPED BY SEWAK DEVELOPERS PVT LTD AND OTHERS IN COLLABORATION WITH M/S EMAAR INDIA LIMITED.

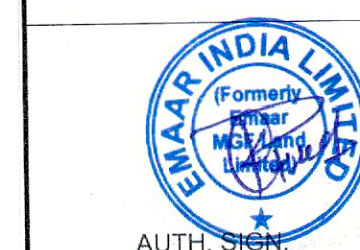

AUTH. SIGN

DRAWING TITLE: STANDARD BUILDING PLANS

BLOCK-C - PLOT OF 6x14) 84 SQMT.

PLOT NO. : C9,C10,C12A,C16-C20

FLOOR PLAN, SECTIONS &amp; ELEVATIONS

DRAWING NO. 116

SCALE: 1:100

16