

Note :-

1. BUILDING WILL BE DESIGNED (STRUCTURES)
AS PER RELEVANT IS CODES FOR EARTH QUAKE
RESISTANCE.



PROJECT
PROPOSED BUILDING PLAN OF RESIDENTIAL
COLONY UNDER NEW INTEGRATED LICENSING
POLICY (NILP) DATED 11.05.2022 ON LAND MEASURING
116.29625 ACRES (LICENCE NO. 219 OF 2023 DATED
25-10-23.) (AN AREA MEASURING 103.05625 ACRES
MIGRATION FROM LICENCE NO. 27 OF 2012 DATED
02.04.2012 AND 13.24 ACRES AS FRESH AS FRESH
APPLIED AREA) IN SECTOR -76 & 77, GURUGRAM
MANESAR URBAN COMPLEX BEING DEVELOPED BY
DLF LTD. IN COLLABORATION WITH LAND OWNERS
AND IT'S ASSOCIATE COMPANIES

ARCHITECTS

RSMS ARCHITECTS

RSMS ARCHITECTS PVT. LTD.
69, Nara Niwas, Bhawani Kunj,
(Behind D2), Vasant Kunj,
New Delhi-110070.
Tel.: 011-26898616, 26898617
www.rsms-arch.com

Checked and found ok for Public Health
(Internal) Service only subject to comments in
in forwarding letter No. 25775-1-2024/19/2024

Superintendent Engineer (HQ)
for Chief Engineer
HVP, Panipat

ARCHITECT'S SEAL & SIGNATURE

OWNER'S SEAL & SIGNATURE


For DLF Limited
Authorized Signatory

JAN.-2024 Scale : 1:300

Drawing Title:- BASEMENT-02 FLOOR PLAN

Drawing No:- BS-02

PHASE-VI



BASEMENT-2	
PARKING TYPE LEGEND	TOTAL
SINGLE PARKING	809
HANDICAP PARKING	10
TOTAL CAR PARKING	819

BASEMENT PLAN-2
I.VI-8.350