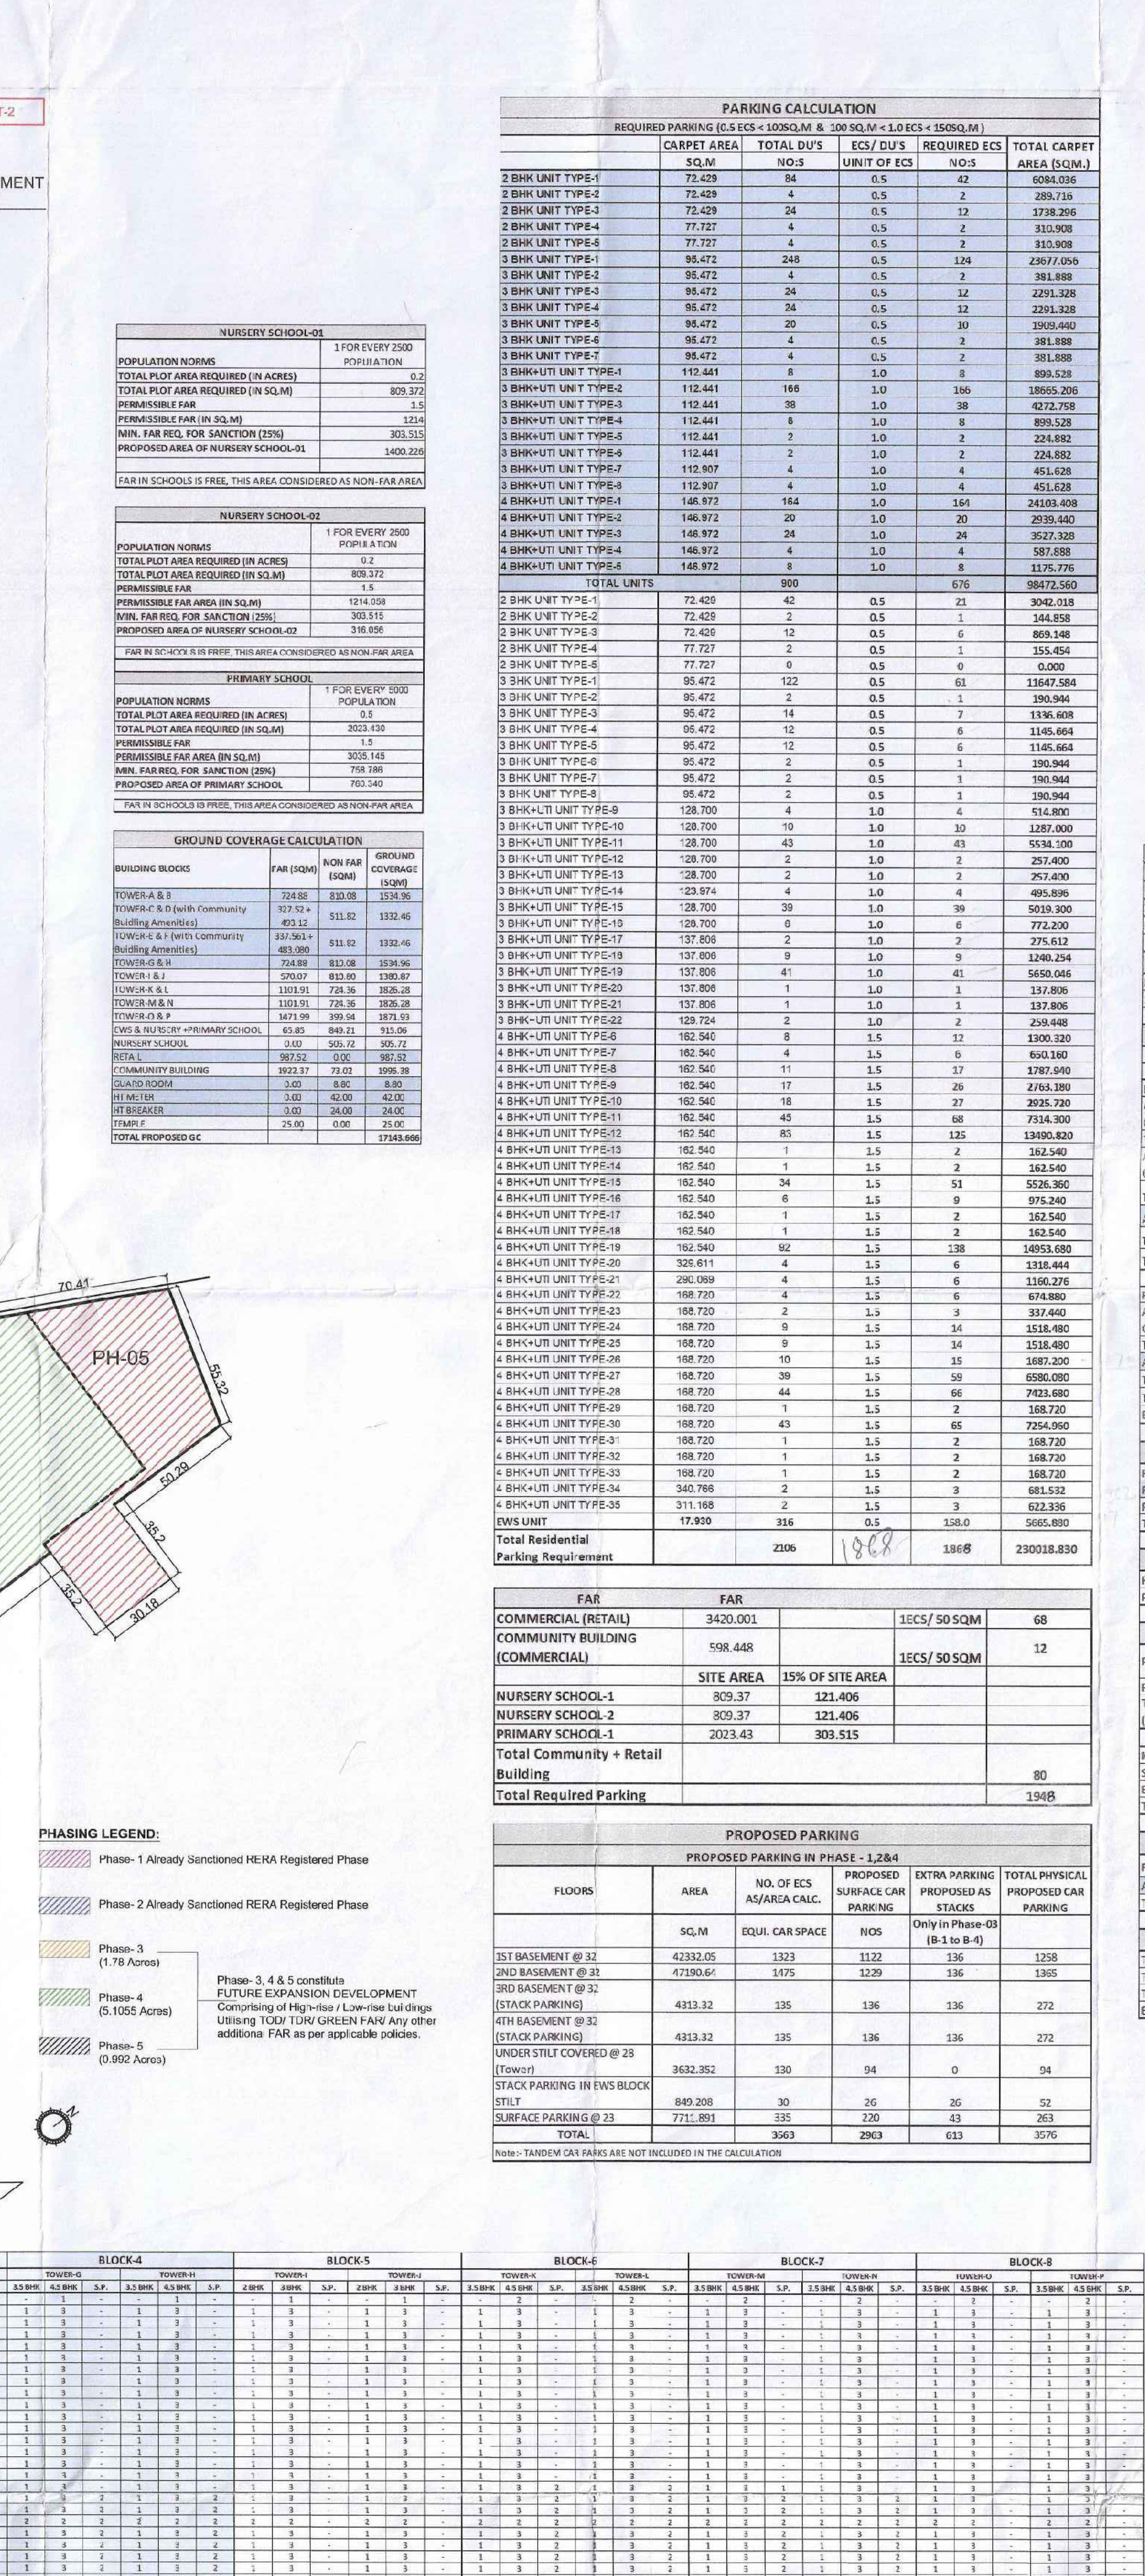


[illegible]

TOTAL		35	36	37	
-------	--	----	----	-----	-----	------	------	

NO	AREA	TOTAL COVERED AREA (SQM)	TOTAL
1	52.187		
2	571.813		
3	5094.60		
4	5094.60		
5	1748.80		
6	1748.80		
KEY PLAN

ORIENTATION

PROJECT:

REVISED BUILDING PLANS FOR GROUP HOUSING COLONY UNDER TOD ZONE (80% GH Component & 11% Commercial Component) ON THE AREA MEASURING 16.1125 ACRES (LICENSE NO. 106 OF 2022, DATED 5/8/2022 AT SECTOR-113 DISTRICT GURUGRAM, HARYANA BEING DEVELOPED BY NOURISH DEVELOPERS PVT. LTD

OWNER/AUTH SIGNATURE

[Signature]

ARCHITECT'S SIGNATURE

[Signature]

DRAWING TITLE

SITE PLAN

ROAD LAYOUT

DATE

SCALE

DRAWING NO.

DATE

SCALE

DATE

This is a "PROVISIONAL BUDGET" approved only for the purpose of Objections from the general public

S.T.P. (HQ)
Member Secretary
B.P.A.C.

S.T.P. (HQ)
Secretary
B.P.A.C.

ATP(HQ)

Consultant Architect

AD.

DAT (T) MEMBER BRAC

SANCTIONED BY THE SECRETARY TO GOVT OF INDIA
READ WITH THIS OFFICE ORDER NO. 17/3/84
DATE: 15/3/84

Cheated and found ok for Public Health
(Internal Service only subject to comments in following letter No. 1830A Dt. 24/1/84)

Superintending Engineer (HQ)
for Chief Engineers-
HVP, Panjabula

GROUP HOUSING SECTION 113, GUELPHAM			
AREA SUMMARY			
	ACRES	sq.M	
Total Site Area	96.1137	6300.45	
Net Planistic Area - FOR FAR CALCULATION	16.008	10524.76	
NPA FOR RESIDENTIAL & COMMERCIAL			
MIN. NET PLANNED AREA FOR RESIDENTIAL	85.00%	\$4,300.52	\$727.56
MIN. NET PLANNED AREA FOR COMMERCIAL	20.00%	1,304.96	
FAR DETAILS			
	FAR	Fare	Fare (\$/sq.M)
RESIDENTIAL			
PERMISSIBLE 1/10 RESIDENTIAL FAR (R202) 20.00%	1.5	85.00%	26252.12
ADDITIONAL 1/10 PERMISSIBLE RESIDENTIAL FAR PER			
ADDITIONAL 1/10 RATING (R15) 15.00%	0.12	85.00%	204.64
ADDITIONAL 1/10 PERMISSIBLE RESIDENTIAL FAR (R4)	1.62		20996.62
ADDITIONAL 1/10 PERMISSIBLE RESIDENTIAL FAR FOR FAR UTILIZATION	1.17		6782.152
ADDITIONAL 1/10 (1/10-40) OF 20.00% 20.00%	4.79		
TOTAL RESIDENTIAL FAR (R20 + T0R14 + 40)	4.79		79.73
ALLEGEDLY SANCTIONED RESIDENTIAL FAR (RETIRED) (C)	2.05		11876.08
TOTAL PROPOSED RESIDENTIAL FAR (Per Approval) (P)	2.74		15930.813
TOTAL RESIDENTIAL FAR (C+C2)	4.79		3771.88
COMMERCIAL			
PERMISSIBLE 1/10 PERMISSIBLE COMMERCIAL FAR (C15) 15.00%	3.5	31.00%	2988.545
ADDITIONAL 1/10 PERMISSIBLE COMMERCIAL FAR AS PER			
ADDITIONAL 1/10 RATING (R15) 15.00%	0.12	31.00%	85.127
ADDITIONAL 1/10 PERMISSIBLE COMMERCIAL FAR (C4)	3.62	31.00%	2982.82
ADDITIONALLY SANCTIONED COMMERCIAL FAR (RETIRED) (E)			3420.03
TOTAL PROPOSED COMMERCIAL FAR (Per Approval) (P)			586.46
TOTAL COMMERCIAL FAR (E)			403.443
BALANCE TOO FAR FOR FUTURE COMMERCIAL USE			2167.438
GROUND COVERAGE			
PERMISSIBLE GROUND COVERAGE	60%	PRCA 85%	
PERMISSIBLE GROUND COVERAGE	14.414%	PRCA 14.414%	
PROPOSED GROUND COVERAGE (H)	24.5-22	8809.114	
TOTAL GROUND COVERAGE (G+H)		1743.602	

GREEN			
RECEIVED GREEN		126	9054.17
NOTIFIED GREEN		25.68	9003.186
DENITY			
PERMISSIBLE TON DENSITY@00 (130A)	000	PPA (MAX)	
	540	PPA (MAX)	
PERMISSIBLE TON DENSITY T10 T10	150	PPA (MAX)	
TOTAL PERMISSIBLE TON DENSITY (MAX) ON TON AVAILABLE	810		
		UNIT/NO	
MAIN UNITS	5 PERSON/ UNIT	1760	8960
PERMISSIBLE PERSONAL ROOM (SPP) 80% OF MAIN UNITS	2 PERSON/ UNIT	179	358
UNITS	2 PERSON/ UNIT	208	632
TOTAL PROPOSED DENSITY	605.28	996	9966
PARKING			
REQUIRED TCS	1460		
ALREADY APPROVED TCS	1460		
TOTAL PROPOSED TCS	3776		
FAR SUMMARY (RESIDENTIAL + COMMERCIAL)			
TOTAL PROPOSED FAR	761307.342		
TOTAL PROPOSED NON FAR	27603.65		
TOTAL PROPOSED BALANCED	61381.77		
MULTI UP AREA (REVISD + PROPOSED) + RETAINED	468252.50		

LEGEND

TEXT	ALREADY APPROVED
TEXT	PROPOSED

— EARLIER APPROVED PROJECT AREA

PROJECT AREA (SUBMITTED NOW FOR NEW APPROVAL)

NOTE: EWS BLOCK POSITION & LAYOUT UPDATED

NO	AREA	TOTAL COVERED AREA (SQM)	TOTAL
1	50.187		
2	571.81		
3	500.00		
4	500.00		
5	1748.00		
6	1000.00		
7	1000.00		
KEY PLAN

ORIENTATION

PROJECT:

REVISED BUILDING PLANS FOR GROUP HOUSING COLONY UNDER TOD ZONE (80% GH Component & 11% Commercial Component) ON THE AREA MEASURING 16.1125 ACRES (LICENSE NO. 106 OF 2022, DATED 5/8/2022 AT SECTOR-113 DISTRICT GURUGRAM, HARYANA BEING DEVELOPED BY NOURISH DEVELOPERS PVT. LTD

OWNER/AUTH SIGNATURE

ARCHITECT'S SIGNATURE

DRAWING TITLE

SITE PLAN

ROAD LAYOUT

SCALE : 1:4500