


VILLAGE-KHAIKA

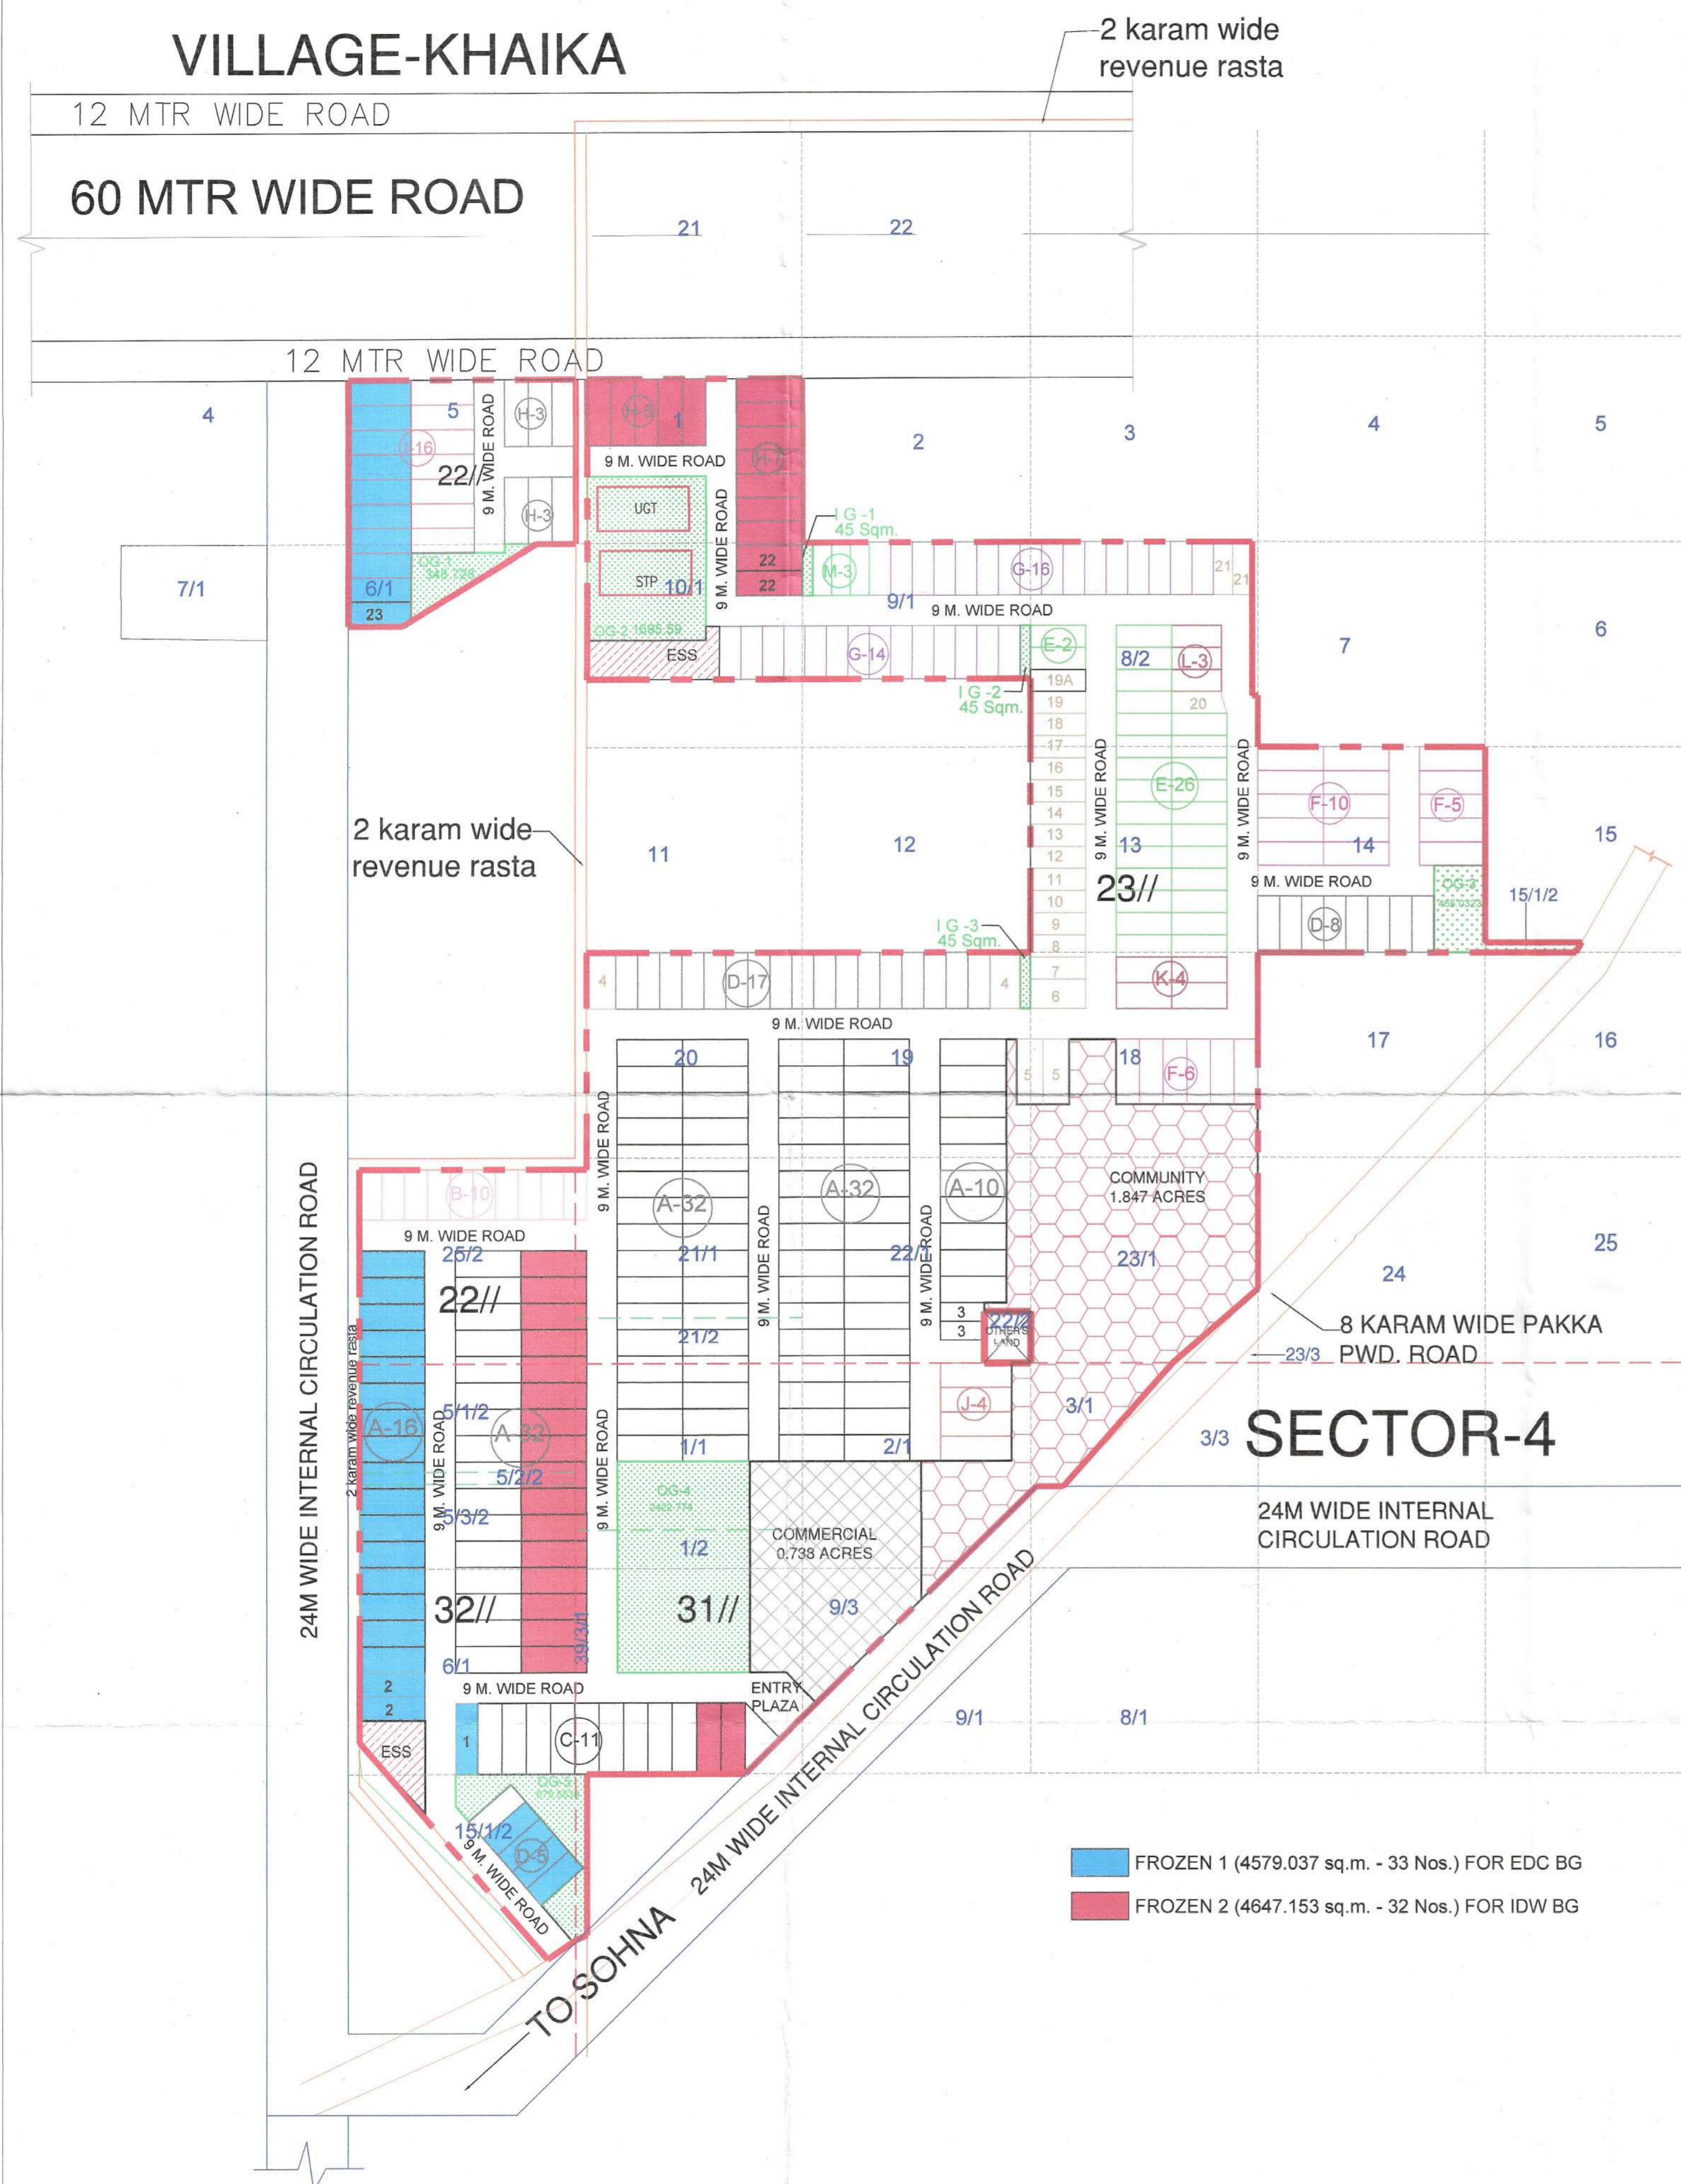

Plot Category	width	length	Area (SqM)	No. of plots	total area	
D	6.5	X	107.25	4	429	
A	7.75	X	149.978	16	2399.648	
I	7.266	X	134.566	9	1211.097	
Z	7	X	135.464	2	270.928	
1	6.501	X	135.8839	1	135.8839	
23			132.48	1	132.48	
					33	4579.037
						10.030 %

Green-1	Green-2	Green-3	Green-4	Green-5	Total OG
348.728	1695.59	465.0323	2422.774	675.5539	5607.6782
					Sqm

Category	width	length	Area (SqM)	plots	total area	
H	7.006	X	137.84305	12	1654.117	
A	7.75	X	149.978	16	2399.648	
C	7.17	X	149.86734	2	299.7347	
					32	4647.153
						10.179 %

IG-1	IG-2	IG-3	Total I.G.	
45.00	45.00	45.00	135.00	
				Sqm

To be read with Licence No. 05 of 2024 dated 18/01/2024 LC-5019

This layout plan for an area measuring 18.475 acres (Drawing no. DTCP-9962 dated 19/2/24) comprising of licence which is issued in respect of Affordable Residential Plotted Colony (Under Deen Dayal Jan Awas Yojna) being developed Faith Buildtech Pvt. Ltd in Sector-4, Sohna is hereby approved subject to the following conditions:-

- That this Layout Plan shall be read in conjunction with the clauses appearing on the agreement executed under Rule 11 and the bilateral agreement.
- That the plotted area of the colony shall not exceed 65% of the net planned area of the colony. The entire area reserved for commercial purposes shall be taken as plotted for calculation of the area under plots.
- That the demarcation plans as per site of all the Residential Plots and Commercial site shall be got approved from this Department and construction on these sites shall be governed by the Haryana Building Code, 2017 and the Zoning Plan approved by the Director, Town & Country Planning, Haryana.
- That for proper planning and integration of services in the area adjacent to the colony, the colonizer shall abide by the directions of the DTCP for the modification of layout plans of the colony.
- That the revenue rasta falling in the colony shall be kept free for circulation/movement as shown in the layout plan.
- That the colonizer shall abide by the directions of the DTCP, Haryana and accordingly shall make necessary changes in the layout plan for making any adjustment in the alignment of the peripheral roads, internal road circulation or for proper integration of the planning proposals of the adjoining areas.
- That no property/plot shall derive access directly from the carriage way of 30 metres or wider sector road if applicable.
- All green belts provided in the layout plan within the licenced areas of the colony shall be developed by the colonizer. All other green belts outside the licenced area shall be developed by the Haryana Urban Development Authority/colonizer on the directions of the Director General, Town and Country planning, Haryana or in accordance with terms and conditions of the agreements of the licence.
- At the time of demarcation plan, if required percentage of organized open space is reduced, the same will be provided by the colonizer in the licenced area.
- No plot will derive an access from less than 9metres wide road would mean a minimum clear width of 9metres between the plots.
- Any excess area over and above the permissible 4% under commercial use shall be deemed to be open space.
- The portion of the sector/development plan roads /green belts as provided in the Development Plan if applicable, which form part of the licenced area shall be transferred free of cost to the government on the lines of Section 3(3)(a)(iii) of the Act No.8 of 1975.
- That the odd size plots are being approved subject to the conditions that these plots should not have a frontage of less than 75% of the standard frontage when demarcated.
- That you will have no objection to the regularization of the boundaries of the licence through give and take with the land that HSVP is finally able to acquire in the interest of planned development and integration of services. The decision of the competent authority shall be binding in this regard.
- That the rain water harvesting system shall be provided as per Central Ground Water Authority norms/Haryana Govt. notification as applicable.
- That the colonizer/owner shall use only Light-Emitting Diode lamps (LED) fitting for internal lighting as well as Campus lighting.
- That the colonizer/owner shall ensure the installation of Solar Power Plant as per provisions of Haryana Solar Power Policy, 2016 issued by Haryana Government Renewable Energy Department vide Notification No. 19/4/2016-5 Power dated 14.03.2016.
- That the colonizer/owner shall ensure the installation of Solar Photovoltaic Power Plant as per the provisions of order No.22/52/2005-5Power dated 21.03.2016 issued by Haryana Government Renewable Energy Department.
- That the colonizer/owner shall strictly comply with the directions issued vide Notification No. 19/6/2016-5P dated 31.03.2016 issued by Haryana Government Renewable Energy Department for enforcement of the Energy Conservation Building Codes.

(RAM AVTAR BASSI) JD (HQ) (SANJAY NARANG) ATP (HQ) (R.S. BATTI) DTP (HQ) (HITESH SHARMA) STP (M) HQ (R. SINGH) CTP (HR) (AMIT KHATRI, IAS) DTCP (HR)

Plot size	18.47500	Acres	
	74765.55	sq.m.	sq. yd.
plots	330	nos	
Population	4455		
density	241.1		

AREAS			
Residential	57.06%	42664.11	51026.28
Commercial	4.00%	2989.86	3575.88
TOTAL	61.06%	45653.97	54602.15

GREEN AREA			
Min. Reqd.	7.5%	5607.42	
Achieved	7.50%	5607.68	6706.79

COMMERCIAL			
Reqd.	4%	2990.62	
Provided	4.00%	2989.86	3575.88

COMMUNITY			
Reqd.	10%	7476.56	
Provided	10.00%	7478.81	8944.65

Plots Category	WIDTH m.	DEPTH m.	AREA		NOS.	TOTAL AREA	
			sq.m.	sq.yd. (round off)		sq.m.	sq.yd.
A	7.75	19.352	149.98	179.37	122	18297.32	21883.59
B	6.706	14.797	99.23	118.68	10	992.29	1186.78
C	7.17	20.902	149.87	179.24	11	1648.54	1971.65
D	6.5	16.5	107.25	128.27	30	3217.50	3848.13
E	6.5	16.352	106.29	127.12	28	2976.06	3559.37
F	6.97	19.352	134.88	161.32	21	2832.55	3387.73
G	6.336	15.616	98.94	118.34	30	2968.29	3550.07
H	7.006	19.675	137.84	164.86	18	2481.17	2967.49
I	7.266	18.52	134.57	160.94	16	2153.06	2575.06
J	7.2	20.8	149.76	179.11	5	599.04	716.45
K	7.542	16.352	123.33	147.50	4	493.31	590.00
L	6.5	14.676	95.39	114.09	3	286.18	342.27
M	5.567	15.616	86.93	103.97	3	260.80	311.92
1	6.501	20.902	135.88	162.52	1	135.88	162.52
2	7	19.352	135.46	162.01	2	270.93	324.03
3	5.498	12.94	71.4	85.09	2	142.29	170.18
4	8.63	16.5	142.40	170.30	2	284.79	340.61
5	7.722	19.352	149.44	178.73	2	298.77	357.45
6	8.585	16.352	140.38	167.90	1	140.38	167.90
7	6.5	16.352	106.29	127.12	1	106.29	127.12
8	ODD		106.05	126.84	1	106.05	126.84
9	ODD		105.77	126.50	1	105.77	126.50
10	ODD		105.77	126.50	1	105.77	126.50
11	ODD		105.67	126.38	1	105.67	126.38
12	ODD		105.54	126.23	1	105.54	126.23
13	ODD		105.61	126.30	1	105.61	126.30
14	ODD		105.77	126.50	1	105.77	126.50
15	ODD		105.83	126.57	1	105.83	126.57
16	ODD		105.80	126.54	1	105.80	126.54
17	ODD		105.83	126.58	1	105.83	126.58
18	ODD		105.86	126.61	1	105.86	126.61
19	ODD		105.77	126.50	1	105.77	126.50
19A	ODD		105.97	126.74	1	105.97	126.74
20	ODD		99.88	119.45	1	99.88	119.45
21	5.677	15.616	88.65	106.03	2	177.30	212.06
22	7.483	19.674	148.83	175.61	2	293.65	351.21
23	ODD		132.48	158.45	1	132.48	158.45
TOTAL					330	42664.11	51026.27

AUTHORISED SIGNATORY: For Faith Buildtech Pvt. Ltd. Director/Auth. Signatory. ARCHITECT'S SIGNATURE: Ar. Harish Kumar B.Arch., MCA CA-2004/33677.

PROJECT: PROPOSED DEEN DAYAL JAN AWAS YOJNA PLOTTED COLONY (DDJAY) PLAN OF AREA MEASURING 18.475 ACRES FALLING WITHIN SECTOR 4 OF DEVELOPMENT PLAN OF SOHNA 2031 BEING DEVELOPED BY FAITH BUILDTECH PVT. LTD.

SHEET TITLE: DEALT: SCALE: 1:2000. CKD: DATE: