

| AREA STATEMENT OF PROPOSED DEVELOPMENT                                          |                           |   |             |
|---------------------------------------------------------------------------------|---------------------------|---|-------------|
| TOTAL SITE AREA                                                                 |                           | % |             |
| PLOT AREA FOR P.A PURPOSE                                                       |                           |   |             |
| PERMISSIBLE GROUND COVER                                                        | 30.0%                     |   |             |
| PROPOSED GROUND COVER                                                           | 9.9%                      |   |             |
| PERMISSIBLE P.A.R.                                                              | 172.0%                    |   |             |
| PROPOSED P.A.R.                                                                 | 16.0%                     |   |             |
| PERMISSIBLE/REQUIRED GREEN AREA                                                 | 17.86%                    |   |             |
| PROPOSED GREEN AREA                                                             | 2861                      |   |             |
| PROPOSED CAR PARKING                                                            | MAN OUV 1000 X 1.5 M      |   |             |
| MAN OUV PARKING ( @ 15 CARS/PAVING DU)                                          | 261 FCIS                  |   |             |
| ANNUAL PERMISSIBLE DENSITY                                                      | 100 P.P.A                 |   |             |
| ANNUAL PERMISSIBLE DENSITY                                                      | 120 P.P.A                 |   |             |
| MAXIMUM PERMISSIBLE DENSITY                                                     | 208 MAIN DU 6 M           |   |             |
| ACHIEVED POPULATION IN PROPOSED RESIDENTIAL DEVELOPMENT                         | 41 099 X 2 M              |   |             |
|                                                                                 | 24 SERVICE PAB 3 X 2 M    |   |             |
| ACHIEVED POPULATION                                                             | TOTAL ACHIEVED POPULATION |   |             |
| TOTAL ACHIEVED DENSITY                                                          |                           |   |             |
| MINIMUM & MAXIMUM PERMISSIBLE DENSITY WILL BE ACHIEVED IN PROPOSED FUTURE TOWER |                           |   |             |
|                                                                                 | 1719.56 PERSONS           |   | 12.39 ACRES |
| 1248.27 PERSONS                                                                 | 11.896 ACRES              |   |             |
| 1060 PERSONS                                                                    |                           |   |             |
| 1020 PERSONS                                                                    |                           |   |             |
| 1174 PERSONS                                                                    |                           |   |             |
| 57.951 P.P.A                                                                    |                           |   |             |

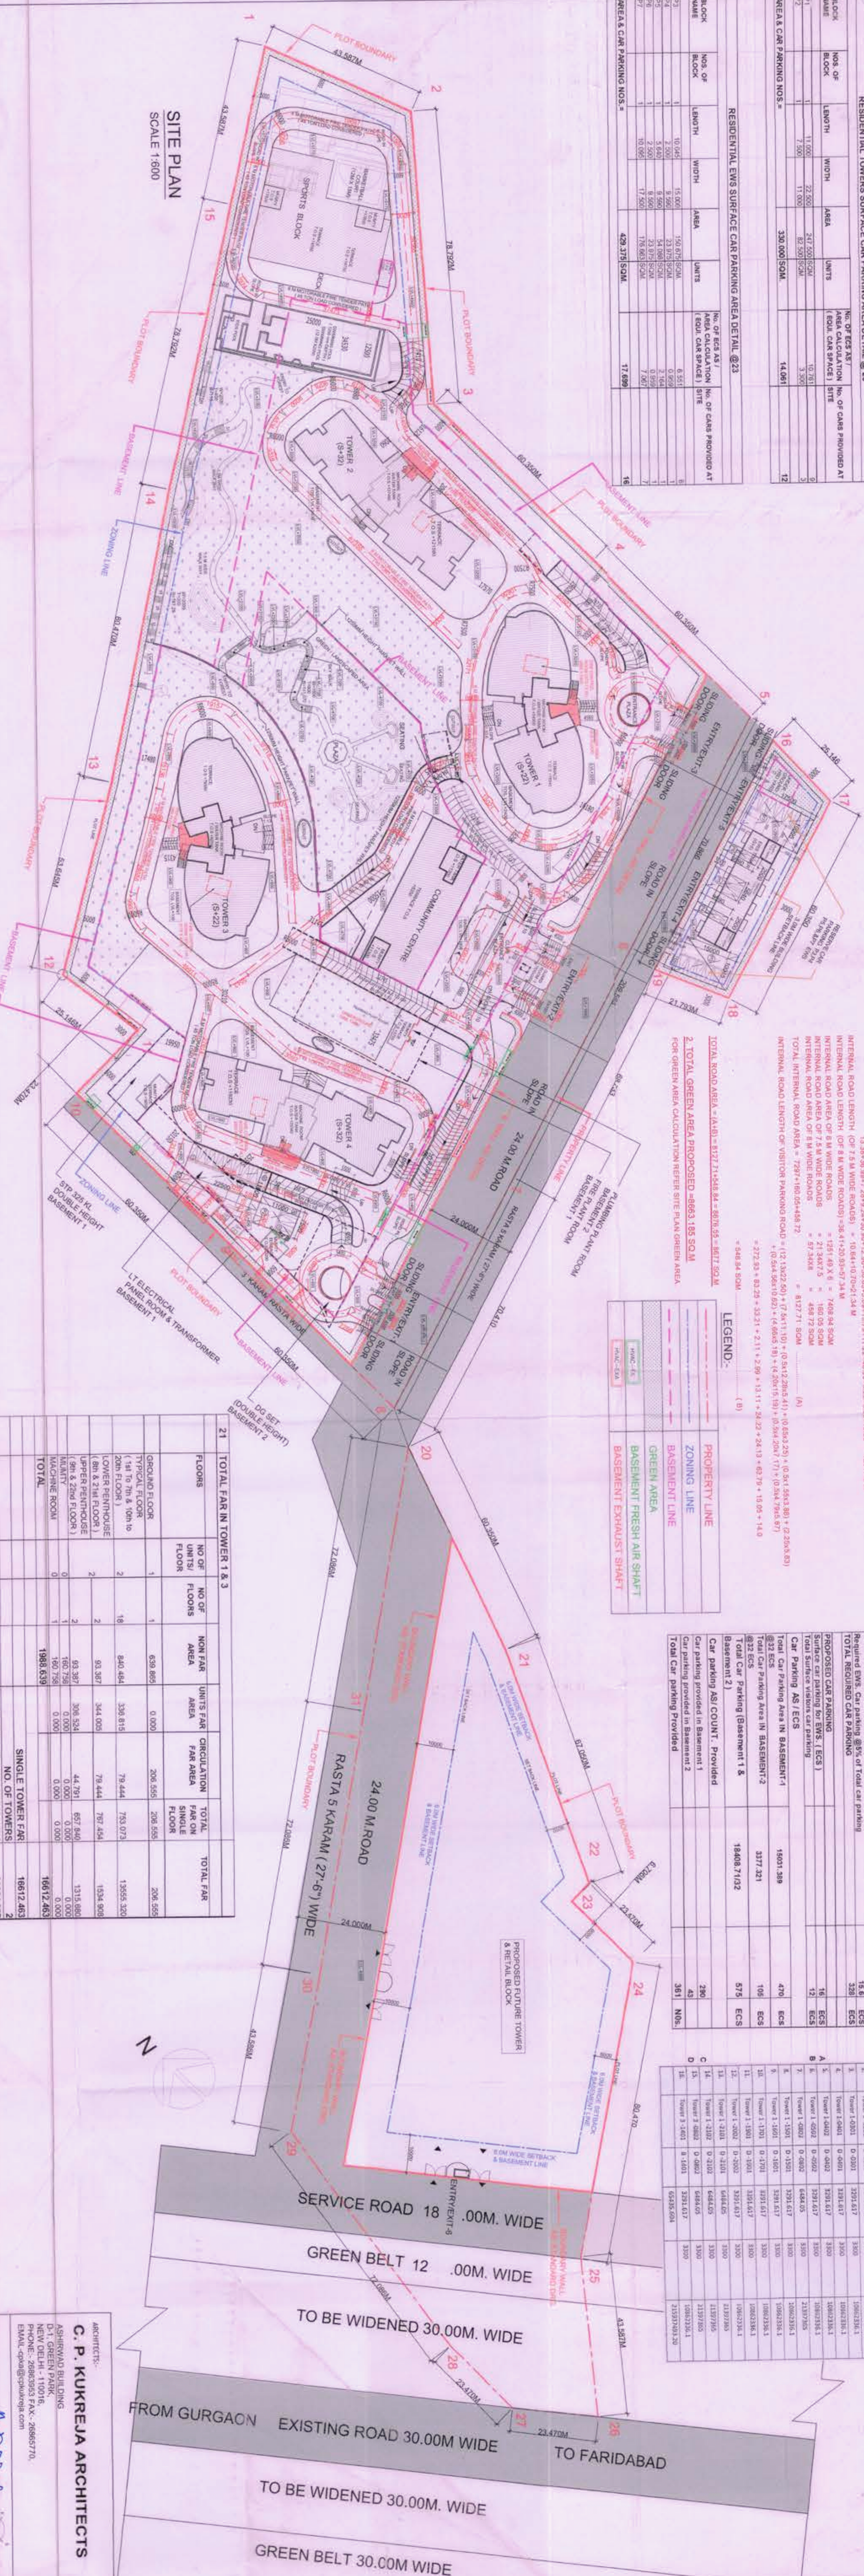
| UNITS CALCULATION CHART (PROPOSED DEVELOPMENT)                                            |                       |                            |                              |                               |                              |               |                          |                      |   |
|-------------------------------------------------------------------------------------------|-----------------------|----------------------------|------------------------------|-------------------------------|------------------------------|---------------|--------------------------|----------------------|---|
| TOWER TYPE                                                                                | TYPE OF UNITS         | NO. OF FLOORS ABOVE GROUND | NO. OF UNITS AT GROUND FLOOR | NO. OF UNITS AT TYPICAL FLOOR | NO. OF UNITS IN SINGLE TOWER | NO. OF TOWERS | NO. OF SERVICE PERSONNEL | TOTAL DWELLING UNITS |   |
| 1 TOWER 1                                                                                 | 4 Bedroom             | 22                         | 0                            | 2                             | 18                           | 36            | 1                        | 0                    | 4 |
| 2 TOWER 2                                                                                 | 5 Bedroom (Parkhouse) |                            |                              | 2                             | 2                            | 4             | 1                        | 0                    | 4 |
| 3 TOWER 3                                                                                 | 4 Bedroom             | 32                         | 0                            | 2                             | 32                           | 0             | 1                        | 12                   | 6 |
| 4 TOWER 4                                                                                 | 5 Bedroom (Parkhouse) |                            |                              | 2                             | 2                            | 4             | 1                        | 0                    | 4 |
| 5 TOWER 5                                                                                 | 4 Bedroom             | 22                         | 0                            | 2                             | 18                           | 36            | 1                        | 0                    | 4 |
| 6 TOWER 6                                                                                 | 5 Bedroom (Parkhouse) |                            |                              | 2                             | 2                            | 4             | 1                        | 0                    | 4 |
| 7 TOWER 7                                                                                 | 4 Bedroom             | 32                         | 0                            | 2                             | 32                           | 0             | 1                        | 12                   | 6 |
| 8 TOWER 8                                                                                 | 5 Bedroom (Parkhouse) |                            |                              | 2                             | 2                            | 4             | 1                        | 0                    | 4 |
| 9 TOWER 9                                                                                 | 4 Bedroom             | 22                         | 0                            | 2                             | 18                           | 36            | 1                        | 0                    | 4 |
| 10 TOWER 10                                                                               | 5 Bedroom (Parkhouse) |                            |                              | 2                             | 2                            | 4             | 1                        | 0                    | 4 |
| 11 TOWER 11                                                                               | 4 Bedroom             | 32                         | 0                            | 2                             | 32                           | 0             | 1                        | 12                   | 6 |
| 12 TOWER 12                                                                               | 5 Bedroom (Parkhouse) |                            |                              | 2                             | 2                            | 4             | 1                        | 0                    | 4 |
| 13 TOWER 13                                                                               | 4 Bedroom             | 22                         | 0                            | 2                             | 18                           | 36            | 1                        | 0                    | 4 |
| 14 TOWER 14                                                                               | 5 Bedroom (Parkhouse) |                            |                              | 2                             | 2                            | 4             | 1                        | 0                    | 4 |
| 15 TOWER 15                                                                               | 4 Bedroom             | 32                         | 0                            | 2                             | 32                           | 0             | 1                        | 12                   | 6 |
| 16 TOWER 16                                                                               | 5 Bedroom (Parkhouse) |                            |                              | 2                             | 2                            | 4             | 1                        | 0                    | 4 |
| 17 TOWER 17                                                                               | 4 Bedroom             | 22                         | 0                            | 2                             | 18                           | 36            | 1                        | 0                    | 4 |
| 18 TOWER 18                                                                               | 5 Bedroom (Parkhouse) |                            |                              | 2                             | 2                            | 4             | 1                        | 0                    | 4 |
| 19 TOWER 19                                                                               | 4 Bedroom             | 32                         | 0                            | 2                             | 32                           | 0             | 1                        | 12                   | 6 |
| 20 TOWER 20                                                                               | 5 Bedroom (Parkhouse) |                            |                              | 2                             | 2                            | 4             | 1                        | 0                    | 4 |
| 21 TOWER 21                                                                               | 4 Bedroom             | 22                         | 0                            | 2                             | 18                           | 36            | 1                        | 0                    | 4 |
| 22 TOWER 22                                                                               | 5 Bedroom (Parkhouse) |                            |                              | 2                             | 2                            | 4             | 1                        | 0                    | 4 |
| 23 TOWER 23                                                                               | 4 Bedroom             | 32                         | 0                            | 2                             | 32                           | 0             | 1                        | 12                   | 6 |
| 24 TOWER 24                                                                               | 5 Bedroom (Parkhouse) |                            |                              | 2                             | 2                            | 4             | 1                        | 0                    | 4 |
| 25 TOWER 25                                                                               | 4 Bedroom             | 22                         | 0                            | 2                             | 18                           | 36            | 1                        | 0                    | 4 |
| 26 TOWER 26                                                                               | 5 Bedroom (Parkhouse) |                            |                              | 2                             | 2                            | 4             | 1                        | 0                    | 4 |
| 27 TOWER 27                                                                               | 4 Bedroom             | 32                         | 0                            | 2                             | 32                           | 0             | 1                        | 12                   | 6 |
| 28 TOWER 28                                                                               | 5 Bedroom (Parkhouse) |                            |                              | 2                             | 2                            | 4             | 1                        | 0                    | 4 |
| 29 TOWER 29                                                                               | 4 Bedroom             | 22                         | 0                            | 2                             | 18                           | 36            | 1                        | 0                    | 4 |
| 30 TOWER 30                                                                               | 5 Bedroom (Parkhouse) |                            |                              | 2                             | 2                            | 4             | 1                        | 0                    | 4 |
| 31 TOWER 31                                                                               | 4 Bedroom             | 32                         | 0                            | 2                             | 32                           | 0             | 1                        | 12                   | 6 |
| 32 TOWER 32                                                                               | 5 Bedroom (Parkhouse) |                            |                              | 2                             | 2                            | 4             | 1                        | 0                    | 4 |
| 33 TOWER 33                                                                               | 4 Bedroom             | 22                         | 0                            | 2                             | 18                           | 36            | 1                        | 0                    | 4 |
| 34 TOWER 34                                                                               | 5 Bedroom (Parkhouse) |                            |                              | 2                             | 2                            | 4             | 1                        | 0                    | 4 |
| 35 TOWER 35                                                                               | 4 Bedroom             | 32                         | 0                            | 2                             | 32                           | 0             | 1                        | 12                   | 6 |
| 36 TOWER 36                                                                               | 5 Bedroom (Parkhouse) |                            |                              | 2                             | 2                            | 4             | 1                        | 0                    | 4 |
| 37 TOWER 37                                                                               | 4 Bedroom             | 22                         | 0                            | 2                             | 18                           | 36            | 1                        | 0                    | 4 |
| 38 TOWER 38                                                                               | 5 Bedroom (Parkhouse) |                            |                              | 2                             | 2                            | 4             | 1                        | 0                    | 4 |
| 39 TOWER 39                                                                               | 4 Bedroom             | 32                         | 0                            | 2                             | 32                           | 0             | 1                        | 12                   | 6 |
| 40 TOWER 40                                                                               | 5 Bedroom (Parkhouse) |                            |                              | 2                             | 2                            | 4             | 1                        | 0                    | 4 |
| 41 TOWER 41                                                                               | 4 Bedroom             | 22                         | 0                            | 2                             | 18                           | 36            | 1                        | 0                    | 4 |
| 42 TOWER 42                                                                               | 5 Bedroom (Parkhouse) |                            |                              | 2                             | 2                            | 4             | 1                        | 0                    | 4 |
| 43 TOWER 43                                                                               | 4 Bedroom             | 32                         | 0                            | 2                             | 32                           | 0             | 1                        | 12                   | 6 |
| 44 TOWER 44                                                                               | 5 Bedroom (Parkhouse) |                            |                              | 2                             | 2                            | 4             | 1                        | 0                    | 4 |
| 45 TOWER 45                                                                               | 4 Bedroom             | 22                         | 0                            | 2                             | 18                           | 36            | 1                        | 0                    | 4 |
| 46 TOWER 46                                                                               | 5 Bedroom (Parkhouse) |                            |                              | 2                             | 2                            | 4             | 1                        | 0                    | 4 |
| 47 TOWER 47                                                                               | 4 Bedroom             | 32                         | 0                            | 2                             | 32                           | 0             | 1                        | 12                   | 6 |
| 48 TOWER 48                                                                               | 5 Bedroom (Parkhouse) |                            |                              | 2                             | 2                            | 4             | 1                        | 0                    | 4 |
| 49 TOWER 49                                                                               | 4 Bedroom             | 22                         | 0                            | 2                             | 18                           | 36            | 1                        | 0                    | 4 |
| 50 TOWER 50                                                                               | 5 Bedroom (Parkhouse) |                            |                              | 2                             | 2                            | 4             | 1                        | 0                    | 4 |
| 51 TOWER 51                                                                               | 4 Bedroom             | 32                         | 0                            | 2                             | 32                           | 0             | 1                        | 12                   | 6 |
| 52 TOWER 52                                                                               | 5 Bedroom (Parkhouse) |                            |                              | 2                             | 2                            | 4             | 1                        | 0                    | 4 |
| 53 TOWER 53                                                                               | 4 Bedroom             | 22                         | 0                            | 2                             | 18                           | 36            | 1                        | 0                    | 4 |
| 54 TOWER 54                                                                               | 5 Bedroom (Parkhouse) |                            |                              | 2                             | 2                            | 4             | 1                        | 0                    | 4 |
| 55 TOWER 55                                                                               | 4 Bedroom             | 32                         | 0                            | 2                             | 32                           | 0             | 1                        | 12                   | 6 |
| 56 TOWER 56                                                                               | 5 Bedroom (Parkhouse) |                            |                              | 2                             | 2                            | 4             | 1                        | 0                    | 4 |
| 57 TOWER 57                                                                               | 4 Bedroom             | 22                         | 0                            | 2                             | 18                           | 36            | 1                        | 0                    | 4 |
| 58 TOWER 58                                                                               | 5 Bedroom (Parkhouse) |                            |                              | 2                             | 2                            | 4             | 1                        | 0                    | 4 |
| 59 TOWER 59                                                                               | 4 Bedroom             | 32                         | 0                            | 2                             | 32                           | 0             | 1                        | 12                   | 6 |
| 60 TOWER 60                                                                               | 5 Bedroom (Parkhouse) |                            |                              | 2                             | 2                            | 4             | 1                        | 0                    | 4 |
| 61 TOWER 61                                                                               | 4 Bedroom             | 22                         | 0                            | 2                             | 18                           | 36            | 1                        | 0                    | 4 |
| 62 TOWER 62                                                                               | 5 Bedroom (Parkhouse) |                            |                              | 2                             | 2                            | 4             | 1                        | 0                    | 4 |
| 63 TOWER 63                                                                               | 4 Bedroom             | 32                         | 0                            | 2                             | 32                           | 0             | 1                        | 12                   | 6 |
| 64 TOWER 64                                                                               | 5 Bedroom (Parkhouse) |                            |                              | 2                             | 2                            | 4             | 1                        | 0                    | 4 |
| 65 TOWER 65                                                                               | 4 Bedroom             | 22                         | 0                            | 2                             | 18                           | 36            | 1                        | 0                    | 4 |
| 66 TOWER 66                                                                               | 5 Bedroom (Parkhouse) |                            |                              | 2                             | 2                            | 4             | 1                        | 0                    | 4 |
| 67 TOWER 67                                                                               | 4 Bedroom             | 32                         | 0                            | 2                             | 32                           | 0             | 1                        | 12                   | 6 |
| 68 TOWER 68                                                                               | 5 Bedroom (Parkhouse) |                            |                              | 2                             | 2                            | 4             | 1                        | 0                    | 4 |
| 69 TOWER 69                                                                               | 4 Bedroom             | 22                         | 0                            | 2                             | 18                           | 36            | 1                        | 0                    | 4 |
| 70 TOWER 70                                                                               | 5 Bedroom (Parkhouse) |                            |                              | 2                             | 2                            | 4             | 1                        | 0                    | 4 |
| 71 TOWER 71                                                                               | 4 Bedroom             | 32                         | 0                            | 2                             | 32                           | 0             | 1                        | 12                   | 6 |
| 72 TOWER 72                                                                               | 5 Bedroom (Parkhouse) |                            |                              | 2                             | 2                            | 4             | 1                        | 0                    | 4 |
| 73 TOWER 73                                                                               | 4 Bedroom             | 22                         | 0                            | 2                             | 18                           | 36            | 1                        | 0                    | 4 |
| 74 TOWER 74                                                                               | 5 Bedroom (Parkhouse) |                            |                              | 2                             | 2                            | 4             | 1                        | 0                    | 4 |
| 75 TOWER 75                                                                               | 4 Bedroom             | 32                         | 0                            | 2                             | 32                           | 0             | 1                        | 12                   | 6 |
| 76 TOWER 76                                                                               | 5 Bedroom (Parkhouse) |                            |                              | 2                             | 2                            | 4             | 1                        | 0                    | 4 |
| 77 TOWER 77                                                                               | 4 Bedroom             | 22                         | 0                            | 2                             | 18                           | 36            | 1                        | 0                    | 4 |
| 78 TOWER 78                                                                               | 5 Bedroom (Parkhouse) |                            |                              | 2                             | 2                            | 4             | 1                        | 0                    | 4 |
| 79 TOWER 79                                                                               | 4 Bedroom             | 32                         | 0                            | 2                             | 32                           | 0             | 1                        | 12                   | 6 |
| 80 TOWER 80                                                                               | 5 Bedroom (Parkhouse) |                            |                              | 2                             | 2                            | 4             | 1                        | 0                    | 4 |
| 81 TOWER 81                                                                               | 4 Bedroom             | 22                         | 0                            | 2                             | 18                           | 36            | 1                        | 0                    | 4 |
| 82 TOWER 82                                                                               | 5 Bedroom (Parkhouse) |                            |                              | 2                             | 2                            | 4             | 1                        | 0                    | 4 |
| 83 TOWER 83                                                                               | 4 Bedroom             | 32                         | 0                            | 2                             | 32                           | 0             | 1                        | 12                   | 6 |
| 84 TOWER 84                                                                               | 5 Bedroom (Parkhouse) |                            |                              | 2                             | 2                            | 4             | 1                        | 0                    | 4 |
| 85 TOWER 85                                                                               | 4 Bedroom             | 22                         | 0                            | 2                             | 18                           | 36            | 1                        | 0                    | 4 |
| 86 TOWER 86                                                                               | 5 Bedroom (Parkhouse) |                            |                              | 2                             | 2                            | 4             | 1                        | 0                    | 4 |
| 87 TOWER 87                                                                               | 4 Bedroom             | 32                         | 0                            | 2                             | 32                           | 0             | 1                        | 12                   | 6 |
| 88 TOWER 88                                                                               | 5 Bedroom (Parkhouse) |                            |                              | 2                             | 2                            | 4             | 1                        | 0                    | 4 |
| 89 TOWER 89                                                                               | 4 Bedroom             | 22                         | 0                            | 2                             | 18                           | 36            | 1                        | 0                    | 4 |
| 90 TOWER 90                                                                               | 5 Bedroom (Parkhouse) |                            |                              | 2                             | 2                            | 4             | 1                        | 0                    | 4 |
| 91 TOWER 91                                                                               | 4 Bedroom             | 32                         | 0                            | 2                             | 32                           | 0             | 1                        | 12                   | 6 |
| 92 TOWER 92                                                                               | 5 Bedroom (Parkhouse) |                            |                              | 2                             | 2                            | 4             | 1                        | 0                    | 4 |
| 93 TOWER 93                                                                               | 4 Bedroom             | 22                         | 0                            | 2                             | 18                           | 36            | 1                        | 0                    | 4 |
| 94 TOWER 94                                                                               | 5 Bedroom (Parkhouse) |                            |                              | 2                             | 2                            | 4             | 1                        | 0                    | 4 |
| 95 TOWER 95                                                                               | 4 Bedroom             | 32                         | 0                            | 2                             | 32                           | 0             | 1                        | 12                   | 6 |
| 96 TOWER 96                                                                               | 5 Bedroom (Parkhouse) |                            |                              | 2                             | 2                            | 4             | 1                        | 0                    | 4 |
| 97 TOWER 97                                                                               | 4 Bedroom             | 22                         | 0                            | 2                             | 18                           | 36            | 1                        | 0                    | 4 |
| 98 TOWER 98                                                                               | 5 Bedroom (Parkhouse) |                            |                              | 2                             | 2                            | 4             | 1                        | 0                    | 4 |
| 99 TOWER 99                                                                               | 4 Bedroom             | 32                         | 0                            | 2                             | 32                           | 0             | 1                        | 12                   | 6 |
| 100 TOWER 100                                                                             | 5 Bedroom (Parkhouse) |                            |                              | 2                             | 2                            | 4             | 1                        | 0                    | 4 |
| TOTAL NOS. OF MAN DWELLING UNITS = 1096 OF MAN DWELLING UNITS = 21 Nos.                   |                       |                            |                              |                               |                              |               |                          |                      |   |
| REQUIRED Nos. OF SERVICE PERSONNEL = 10% OF MAN DWELLING UNITS = 21 Nos.                  |                       |                            |                              |                               |                              |               |                          |                      |   |
| PROPOSED Nos. OF SERVICE PERSONNEL (TOWER 2 & 4 ONLY) on 1st, 2nd, 4th, 7th & 28th FLOORS |                       |                            |                              |                               |                              |               |                          |                      |   |
| 5. EMS                                                                                    |                       |                            |                              |                               |                              |               |                          |                      |   |
| 6. EMS                                                                                    |                       |                            |                              |                               |                              |               |                          |                      |   |
| 7. EMS                                                                                    |                       |                            |                              |                               |                              |               |                          |                      |   |
| 8. EMS                                                                                    |                       |                            |                              |                               |                              |               |                          |                      |   |
| 9. EMS                                                                                    |                       |                            |                              |                               |                              |               |                          |                      |   |
| 10. EMS                                                                                   |                       |                            |                              |                               |                              |               |                          |                      |   |
| 11. EMS                                                                                   |                       |                            |                              |                               |                              |               |                          |                      |   |
| 100. EMS                                                                                  |                       |                            |                              |                               |                              |               |                          |                      |   |
| TOTAL NOS. OF EMS UNITS = 16                                                              |                       |                            |                              |                               |                              |               |                          |                      |   |
|                                                                                           |                       |                            |                              |                               |                              |               |                          |                      |   |

TO BE READ WITH THIS OFFICE  
MEMO NO.: 6681  
DATED: 22-02-2020

[illegible]

| RESIDENTIAL TOWERS SURFACE CAR PARKING AREA DETAIL @ 23 |              |        |        |             |             |                                                               |
|---------------------------------------------------------|--------------|--------|--------|-------------|-------------|---------------------------------------------------------------|
| BLOCK<br>NAME                                           | BLOCK<br>NO. | LENGTH | WIDTH  | AREA        | UNITS       | % OF FICA 187<br>AREA CALCULATION<br>TOTAL CAR SPACES<br>BTRM |
| 51                                                      | 1            | 11.600 | 22.500 | 261.300 SQM | 14.616      |                                                               |
| 57                                                      | 1            | 7.500  | 11.500 | 86.250 SQM  | 3.300       |                                                               |
| TOTAL CAR PARKING NOS =                                 |              |        |        |             | 330.000 SQM | 14.616                                                        |
|                                                         |              |        |        |             |             | 1                                                             |

| RESIDENTIAL EWS SURFACE CAR PARKING AREA DETAIL 03.5 |                  |        |       |       |            | No. of EWS AS<br>PER LOCAL AUTHORITY<br>REQUIREMENTS | No. of CARS PROVIDED<br>AS PER LOCAL AUTHORITY<br>REQUIREMENTS |
|------------------------------------------------------|------------------|--------|-------|-------|------------|------------------------------------------------------|----------------------------------------------------------------|
| BLOCK<br>NUMBER                                      | NOS. OF<br>FLATS | LENGTH | WIDTH | AREA  | SURF. MATS |                                                      |                                                                |
| 1                                                    | 1                | 10.50m | 1.50m | 15.75 | 1          | 8.550                                                | 8.550                                                          |
| 2                                                    | 1                | 7.50m  | 1.50m | 11.25 | 1          | 6.300                                                | 6.300                                                          |
| 3                                                    | 1                | 7.50m  | 1.50m | 11.25 | 1          | 6.300                                                | 6.300                                                          |
| 4                                                    | 1                | 7.50m  | 1.50m | 11.25 | 1          | 6.300                                                | 6.300                                                          |
| 5                                                    | 1                | 7.50m  | 1.50m | 11.25 | 1          | 6.300                                                | 6.300                                                          |
| 6                                                    | 1                | 7.50m  | 1.50m | 11.25 | 1          | 6.300                                                | 6.300                                                          |
| 7                                                    | 1                | 10.50m | 1.50m | 15.75 | 1          | 8.550                                                | 8.550                                                          |
| EWS & CLM PARKING NOS =                              |                  |        |       |       |            | 48.375 TOTAL                                         | 48.375 TOTAL                                                   |

[illegible]

ARCHITECTS:  
**C. P. KUKUREJA ARCHITECTS**  
100, 101, 102,

| BLOCK CONFIGURATION AND AREAS (PROPOSED DEVELOPMENT)   |                 |                     |                 |                     |                 |                     |                 |                     |          |              |                  |                   |                  |
|---|-----------------|---------------------|-----------------|---------------------|-----------------|---------------------|-----------------|---------------------|----------|--------------|------------------|-------------------|------------------|
| BLOCK NAME & TOWER NUMBERS   | TOWER 1         |                     | TOWER 2         |                     | TOWER 3         |                     | TOWER 4         |                     | BMS      | SPORTS BLOCK | COMMUNITY CENTRE |                   | BASEMENT NON-PAR |
|   | (S + 22)<br>FAR | (S + 22)<br>NON-FAR | (S + 22)<br>FAR | (S + 22)<br>NON-FAR | (S + 22)<br>FAR | (S + 22)<br>NON-FAR | (S + 22)<br>FAR | (S + 22)<br>NON-FAR |          |              | (S+14)<br>FAR    | (S+14)<br>NON-FAR |                  |
| NO. OF FLOORS   |                 |                     |                 |                     |                 |                     |                 |                     |          |              |                  |                   |                  |
| BASEMENT - 1 FLOOR   | 254.505         | 639.865             | 146.46          | 344.975             | 196.162         | 619.945             | 164.746         | 351.975             |          |              |                  |                   |                  |
| GROUND - 3RD FLOOR   | 752.074         | 46.984              | 752.074         | 46.984              | 752.074         | 46.984              | 752.074         | 46.984              |          |              |                  |                   |                  |
| 2nd FLOOR   | 752.074         | 46.984              | 752.074         | 46.984              | 752.074         | 46.984              | 752.074         | 46.984              |          |              |                  |                   |                  |
| 3rd FLOOR   | 752.074         | 46.984              | 752.074         | 46.984              | 752.074         | 46.984              | 752.074         | 46.984              |          |              |                  |                   |                  |
| 4th FLOOR   | 752.074         | 46.984              | 752.074         | 46.984              | 752.074         | 46.984              | 752.074         | 46.984              |          |              |                  |                   |                  |
| 5th FLOOR   | 752.074         | 46.984              | 752.074         | 46.984              | 752.074         | 46.984              | 752.074         | 46.984              |          |              |                  |                   |                  |
| 6th FLOOR   | 752.074         | 46.984              | 752.074         | 46.984              | 752.074         | 46.984              | 752.074         | 46.984              |          |              |                  |                   |                  |
| 7th FLOOR   | 752.074         | 46.984              | 752.074         | 46.984              | 752.074         | 46.984              | 752.074         | 46.984              |          |              |                  |                   |                  |
| 8th FLOOR   | 752.074         | 46.984              | 752.074         | 46.984              | 752.074         | 46.984              | 752.074         | 46.984              |          |              |                  |                   |                  |
| 9th FLOOR   | 752.074         | 46.984              | 752.074         | 46.984              | 752.074         | 46.984              | 752.074         | 46.984              |          |              |                  |                   |                  |
| 10th FLOOR   | 752.074         | 46.984              | 752.074         | 46.984              | 752.074         | 46.984              | 752.074         | 46.984              |          |              |                  |                   |                  |
| 11th FLOOR   | 752.074         | 46.984              | 752.074         | 46.984              | 752.074         | 46.984              | 752.074         | 46.984              |          |              |                  |                   |                  |
| 12th FLOOR   | 752.074         | 46.984              | 752.074         | 46.984              | 752.074         | 46.984              | 752.074         | 46.984              |          |              |                  |                   |                  |
| 13th FLOOR   | 752.074         | 46.984              | 752.074         | 46.984              | 752.074         | 46.984              | 752.074         | 46.984              |          |              |                  |                   |                  |
| 14th FLOOR   | 752.074         | 46.984              | 752.074         | 46.984              | 752.074         | 46.984              | 752.074         | 46.984              |          |              |                  |                   |                  |
| 15th FLOOR   | 752.074         | 46.984              | 752.074         | 46.984              | 752.074         | 46.984              | 752.074         | 46.984              |          |              |                  |                   |                  |
| 16th FLOOR   | 752.074         | 46.984              | 752.074         | 46.984              | 752.074         | 46.984              | 752.074         | 46.984              |          |              |                  |                   |                  |
| 17th FLOOR   | 752.074         | 46.984              | 752.074         | 46.984              | 752.074         | 46.984              | 752.074         | 46.984              |          |              |                  |                   |                  |
| 18th FLOOR   | 752.074         | 46.984              | 752.074         | 46.984              | 752.074         | 46.984              | 752.074         | 46.984              |          |              |                  |                   |                  |
| 19th FLOOR   | 752.074         | 46.984              | 752.074         | 46.984              | 752.074         | 46.984              | 752.074         | 46.984              |          |              |                  |                   |                  |
| 20th FLOOR   | 752.074         | 46.984              | 752.074         | 46.984              | 752.074         | 46.984              | 752.074         | 46.984              |          |              |                  |                   |                  |
| 21st FLOOR   | 752.074         | 46.984              | 752.074         | 46.984              | 752.074         | 46.984              | 752.074         | 46.984              |          |              |                  |                   |                  |
| 22nd FLOOR   | 752.074         | 46.984              | 752.074         | 46.984              | 752.074         | 46.984              | 752.074         | 46.984              |          |              |                  |                   |                  |
| 23rd FLOOR   | 752.074         | 46.984              | 752.074         | 46.984              | 752.074         | 46.984              | 752.074         | 46.984              |          |              |                  |                   |                  |
| 24th FLOOR   | 752.074         | 46.984              | 752.074         | 46.984              | 752.074         | 46.984              | 752.074         | 46.984              |          |              |                  |                   |                  |
| 25th FLOOR   | 752.074         | 46.984              | 752.074         | 46.984              | 752.074         | 46.984              | 752.074         | 46.984              |          |              |                  |                   |                  |
| WATER TANK & MACHINE ROOM   |                 |                     |                 |                     |                 |                     |                 |                     |          |              |                  |                   |                  |
| NET TOTAL FAR   | 16432.443       | 1684.639            | 19702.265       | 2071.612            | 16432.443       | 1684.639            | 19702.265       | 2071.612            | 1439.395 | 1539.972     | 1439.395         | 1539.972          | 24872.581        |
| NET NON-FAR AREA   |                 |                     |                 |                     |                 |                     |                 |                     |          |              |                  |                   |                  |
| TOTAL BUILD UP AREA   | 16432.443       | 1684.639            | 19702.265       | 2071.612            | 16432.443       | 1684.639            | 19702.265       | 2071.612            | 1439.395 | 1539.972     | 1439.395         | 1539.972          | 24872.581        |
| <div>16432.443</div> <div>1684.639</div> <div>19702.265</div> <div>2071.612</div> <div>1439.395</div> <div>1539.972</div> <div>1439.395</div> <div>1539.972</div> <div>24872.581</div> <div>16432.443</div> <div>1684.639</div> <div>19702.265</div> <div>2071.612</div> <div>1439.395</div> <div>1539.972</div> <div>1439.395</div> <div>1539.972</div> <div>24872.581</div> |                 |                     |                 |                     |                 |                     |                 |                     |          |              |                  |                   |                  |
| <div>16432.443</div> <div>1684.639</div> <div>19702.265</div> <div>2071.612</div> <div>1439.395</div> <div>1539.972</div> <div>1439.395</div> <div>1539.972</div> <div>24872.581</div> <div>16432.443</div> <div>1684.639</div> <div>19702.265</div>   |                 |                     |                 |                     |                 |                     |                 |                     |          |              |                  |                   |                  |

| 34 TOTAL IN TOWER 2 |              |              |                |                      |           |           |  |  |  |
|---------------------|--------------|--------------|----------------|----------------------|-----------|-----------|--|--|--|
| FLOORS              | NO OF FLOORS | NON PAK AREA | UNITS PAK AREA | CIRCULATION PAK AREA | TOTAL PAK | TOTAL PAK |  |  |  |
|                     |              |              |                |                      | 14.583    | 14.583    |  |  |  |
| BASEMENT            | 1            | 0.000        | 0.000          | 0.000                | 0.000     | 0.000     |  |  |  |
| GROUND FLOOR        | 1            | 531.972      | 272.237        | 76.075               | 340.312   | 61.454    |  |  |  |
| FIRST FLOOR         | 1            | 531.972      | 272.237        | 76.075               | 340.312   | 61.454    |  |  |  |
| SECOND FLOOR        | 1            | 38.070       | 20.669         | 76.075               | 340.312   | 61.454    |  |  |  |
| THIRD FLOOR         | 1            | 38.070       | 20.669         | 76.075               | 340.312   | 61.454    |  |  |  |
| FOURTH FLOOR        | 1            | 38.070       | 20.669         | 76.075               | 340.312   | 61.454    |  |  |  |
| FIFTH FLOOR         | 1            | 38.070       | 20.669         | 76.075               | 340.312   | 61.454    |  |  |  |
| SIXTH FLOOR         | 1            | 38.070       | 20.669         | 76.075               | 340.312   | 61.454    |  |  |  |
| SEVENTH FLOOR       | 1            | 38.070       | 20.669         | 76.075               | 340.312   | 61.454    |  |  |  |
| EIGHTH FLOOR        | 1            | 38.070       | 20.669         | 76.075               | 340.312   | 61.454    |  |  |  |
| NINTH FLOOR         | 1            | 38.070       | 20.669         | 76.075               | 340.312   | 61.454    |  |  |  |
| TENTH FLOOR         | 1            | 38.070       | 20.669         | 76.075               | 340.312   | 61.454    |  |  |  |
| ELEVENTH FLOOR      | 1            | 38.070       | 20.669         | 76.075               | 340.312   | 61.454    |  |  |  |
| TWELFTH FLOOR       | 1            | 38.070       | 20.669         | 76.075               | 340.312   | 61.454    |  |  |  |
| THIRTEENTH FLOOR    | 1            | 38.070       | 20.669         | 76.075               | 340.312   | 61.454    |  |  |  |
| FOURTEENTH FLOOR    | 1            | 38.070       | 20.669         | 76.075               | 340.312   | 61.454    |  |  |  |
| FIFTEENTH FLOOR     | 1            | 38.070       | 20.669         | 76.075               | 340.312   | 61.454    |  |  |  |
| SIXTEENTH FLOOR     | 1            | 38.070       | 20.669         | 76.075               | 340.312   | 61.454    |  |  |  |
| SEVENTEENTH FLOOR   | 1            | 38.070       | 20.669         | 76.075               | 340.312   | 61.454    |  |  |  |
| EIGHTEENTH FLOOR    | 1            | 38.070       | 20.669         | 76.075               | 340.312   | 61.454    |  |  |  |
| NINETEENTH FLOOR    | 1            | 38.070       | 20.669         | 76.075               | 340.312   | 61.454    |  |  |  |
| TWENTIETH FLOOR     | 1            | 38.070       | 20.669         | 76.075               | 340.312   | 61.454    |  |  |  |
| TOTAL               |              | 2071.412     |                |                      | 19742.300 |           |  |  |  |

| 35 TOTAL PAK IN TOWER 4 |              |              |                |                      |           |           |  |  |  |
|-------------------------|--------------|--------------|----------------|----------------------|-----------|-----------|--|--|--|
| FLOORS                  | NO OF FLOORS | NON PAK AREA | UNITS PAK AREA | CIRCULATION PAK AREA | TOTAL PAK | TOTAL PAK |  |  |  |
|                         |              |              |                |                      | 14.583    | 14.583    |  |  |  |
| BASEMENT                | 1            | 0.000        | 0.000          | 0.000                | 0.000     | 0.000     |  |  |  |
| GROUND FLOOR            | 1            | 531.972      | 272.237        | 76.075               | 340.312   | 61.454    |  |  |  |
| FIRST FLOOR             | 1            | 531.972      | 272.237        | 76.075               | 340.312   | 61.454    |  |  |  |
| SECOND FLOOR            | 1            | 38.070       | 20.669         | 76.075               | 340.312   | 61.454    |  |  |  |
| THIRD FLOOR             | 1            | 38.070       | 20.669         | 76.075               | 340.312   | 61.454    |  |  |  |
| FOURTH FLOOR            | 1            | 38.070       | 20.669         | 76.075               | 340.312   | 61.454    |  |  |  |
| FIFTH FLOOR             | 1            | 38.070       | 20.669         | 76.075               | 340.312   | 61.454    |  |  |  |
| SIXTH FLOOR             | 1            | 38.070       | 20.669         | 76.075               | 340.312   | 61.454    |  |  |  |
| SEVENTH FLOOR           | 1            | 38.070       | 20.669         | 76.075               | 340.312   | 61.454    |  |  |  |
| EIGHTH FLOOR            | 1            | 38.070       | 20.669         | 76.075               | 340.312   | 61.454    |  |  |  |
| NINTH FLOOR             | 1            | 38.070       | 20.669         | 76.075               | 340.312   | 61.454    |  |  |  |
| TENTH FLOOR             | 1            | 38.070       | 20.669         | 76.075               | 340.312   | 61.454    |  |  |  |
| ELEVENTH FLOOR          | 1            | 38.070       | 20.669         | 76.075               | 340.312   | 61.454    |  |  |  |
| TWELFTH FLOOR           | 1            | 38.070       | 20.669         | 76.075               | 340.312   | 61.454    |  |  |  |
| THIRTEENTH FLOOR        | 1            | 38.070       | 20.669         | 76.075               | 340.312   | 61.454    |  |  |  |
| FOURTEENTH FLOOR        | 1            | 38.070       | 20.669         | 76.075               | 340.312   | 61.454    |  |  |  |
| FIFTEENTH FLOOR         | 1            | 38.070       | 20.669         | 76.075               | 340.312   | 61.454    |  |  |  |
| SIXTEENTH FLOOR         | 1            | 38.070       | 20.669         | 76.075               | 340.312   | 61.454    |  |  |  |
| SEVENTEENTH FLOOR       | 1            | 38.070       | 20.669         | 76.075               | 340.312   | 61.454    |  |  |  |
| EIGHTEENTH FLOOR        | 1            | 38.070       | 20.669         | 76.075               | 340.312   | 61.454    |  |  |  |
| NINETEENTH FLOOR        | 1            | 38.070       | 20.669         | 76.075               | 340.312   | 61.454    |  |  |  |
| TWENTIETH FLOOR         | 1            | 38.070       | 20.669         | 76.075               | 340.312   | 61.454    |  |  |  |
| TOTAL                   |              | 2071.412     |                |                      | 19742.300 |           |  |  |  |

| 36 TOTAL PAK IN TOWER 5 |              |              |                |                      |           |           |  |  |  |
|-------------------------|--------------|--------------|----------------|----------------------|-----------|-----------|--|--|--|
| FLOORS                  | NO OF FLOORS | NON PAK AREA | UNITS PAK AREA | CIRCULATION PAK AREA | TOTAL PAK | TOTAL PAK |  |  |  |
|                         |              |              |                |                      | 14.583    | 14.583    |  |  |  |
| BASEMENT                | 1            | 0.000        | 0.000          | 0.000                | 0.000     | 0.000     |  |  |  |
| GROUND FLOOR            | 1            | 531.972      | 272.237        | 76.075               | 340.312   | 61.454    |  |  |  |
| FIRST FLOOR             | 1            | 531.972      | 272.237        | 76.075               | 340.312   | 61.454    |  |  |  |
| SECOND FLOOR            | 1            | 38.070       | 20.669         | 76.075               | 340.312   | 61.454    |  |  |  |
| THIRD FLOOR             | 1            | 38.070       | 20.669         | 76.075               | 340.312   | 61.454    |  |  |  |
| FOURTH FLOOR            | 1            | 38.070       | 20.669         | 76.075               | 340.312   | 61.454    |  |  |  |
| FIFTH FLOOR             | 1            | 38.070       | 20.669         | 76.075               | 340.312   | 61.454    |  |  |  |
| SIXTH FLOOR             | 1            | 38.070       | 20.669         | 76.075               | 340.312   | 61.454    |  |  |  |
| SEVENTH FLOOR           | 1            | 38.070       | 20.669         | 76.075               | 340.312   | 61.454    |  |  |  |
| EIGHTH FLOOR            | 1            | 38.070       | 20.669         | 76.075               | 340.312   | 61.454    |  |  |  |
| NINTH FLOOR             | 1            | 38.070       | 20.669         | 76.075               | 340.312   | 61.454    |  |  |  |
| TENTH FLOOR             | 1            | 38.070       | 20.669         | 76.075               | 340.312   | 61.454    |  |  |  |
| ELEVENTH FLOOR          | 1            | 38.070       | 20.669         | 76.075               | 340.312   | 61.454    |  |  |  |
| TWELFTH FLOOR           | 1            | 38.070       | 20.669         | 76.075               | 340.312   | 61.454    |  |  |  |
| THIRTEENTH FLOOR        | 1            | 38.070       | 20.669         | 76.075               | 340.312   | 61.454    |  |  |  |
| FOURTEENTH FLOOR        | 1            | 38.070       | 20.669         | 76.075               | 340.312   | 61.454    |  |  |  |
| FIFTEENTH FLOOR         | 1            | 38.070       | 20.669         | 76.075               | 340.312   | 61.454    |  |  |  |
| SIXTEENTH FLOOR         | 1            | 38.070       | 20.669         | 76.075               | 340.312   | 61.454    |  |  |  |
| SEVENTEENTH FLOOR       | 1            | 38.070       | 20.669         | 76.075               | 340.312   | 61.454    |  |  |  |
| EIGHTEENTH FLOOR        | 1            | 38.070       | 20.669         | 76.075               | 340.312   | 61.454    |  |  |  |
| NINETEENTH FLOOR        | 1            | 38.070       | 20.669         | 76.075               | 340.312   | 61.454    |  |  |  |
| TWENTIETH FLOOR         | 1            | 38.070       | 20.669         | 76.075               | 340.312   | 61.454    |  |  |  |
| TOTAL                   |              | 2071.412     |                |                      | 19742.300 |           |  |  |  |

| 37 TOTAL PAK IN TOWER 6 |              |              |                |                      |           |           |  |  |  |
|-------------------------|--------------|--------------|----------------|----------------------|-----------|-----------|--|--|--|
| FLOORS                  | NO OF FLOORS | NON PAK AREA | UNITS PAK AREA | CIRCULATION PAK AREA | TOTAL PAK | TOTAL PAK |  |  |  |
|                         |              |              |                |                      | 14.583    | 14.583    |  |  |  |
| BASEMENT                | 1            | 0.000        | 0.000          | 0.000                | 0.000     | 0.000     |  |  |  |
| GROUND FLOOR            | 1            | 531.972      | 272.237        | 76.075               | 340.312   | 61.454    |  |  |  |
| FIRST FLOOR             | 1            | 531.972      | 272.237        | 76.075               | 340.312   | 61.454    |  |  |  |
| SECOND FLOOR            | 1            | 38.070       | 20.669         | 76.075               | 340.312   | 61.454    |  |  |  |
| THIRD FLOOR             | 1            | 38.070       | 20.669         | 76.075               | 340.312   | 61.454    |  |  |  |
| FOURTH FLOOR            | 1            | 38.070       | 20.669         | 76.075               | 340.312   | 61.454    |  |  |  |
| FIFTH FLOOR             | 1            | 38.070       | 20.669         | 76.075               | 340.312   | 61.454    |  |  |  |
| SIXTH FLOOR             | 1            | 38.070       | 20.669         | 76.075               | 340.312   | 61.454    |  |  |  |
| SEVENTH FLOOR           | 1            | 38.070       | 20.669         | 76.075               | 340.312   | 61.454    |  |  |  |
| EIGHTH FLOOR            | 1            | 38.070       | 20.669         | 76.075               | 340.312   | 61.454    |  |  |  |
| NINTH FLOOR             | 1            | 38.070       | 20.669         | 76.075               | 340.312   | 61.454    |  |  |  |
| TENTH FLOOR             | 1            | 38.070       | 20.669         | 76.075               | 340.312   | 61.454    |  |  |  |
| ELEVENTH FLOOR          | 1            | 38.070       | 20.669         | 76.075               | 340.312   | 61.454    |  |  |  |
| TWELFTH FLOOR           | 1            | 38.070       | 20.669         | 76.075               | 340.312   | 61.454    |  |  |  |
| THIRTEENTH FLOOR        | 1            | 38.070       | 20.669         | 76.075               | 340.312   | 61.454    |  |  |  |
| FOURTEENTH FLOOR        | 1            | 38.070       | 20.669         | 76.075               | 340.312   | 61.454    |  |  |  |
| FIFTEENTH FLOOR         | 1            | 38.070       | 20.669         | 76.075               | 340.312   | 61.454    |  |  |  |
| SIXTEENTH FLOOR         | 1            | 38.070       | 20.669         | 76.075               | 340.312   | 61.454    |  |  |  |
| SEVENTEENTH FLOOR       | 1            | 38.070       | 20.669         | 76.075               | 340.312   | 61.454    |  |  |  |
| EIGHTEENTH FLOOR        | 1            | 38.070       | 20.669         | 76.075               | 340.312   | 61.454    |  |  |  |
| NINETEENTH FLOOR        | 1            | 38.070       | 20.669         | 76.075               | 340.312   | 61.454    |  |  |  |
| TWENTIETH FLOOR         | 1            | 38.070       | 20.669         | 76.075               | 340.312   | 61.454    |  |  |  |
| TOTAL                   |              | 2071.412     |                |                      | 19742.300 |           |  |  |  |

| 38 TOTAL PAK IN TOWER 7 |              |              |                |                      |           |           |  |  |  |
|-------------------------|--------------|--------------|----------------|----------------------|-----------|-----------|--|--|--|
| FLOORS                  | NO OF FLOORS | NON PAK AREA | UNITS PAK AREA | CIRCULATION PAK AREA | TOTAL PAK | TOTAL PAK |  |  |  |
|                         |              |              |                |                      | 14.583    | 14.583    |  |  |  |
| BASEMENT                | 1            | 0.000        | 0.000          | 0.000                | 0.000     | 0.000     |  |  |  |
| GROUND FLOOR            | 1            | 531.972      | 272.237        | 76.075               | 340.312   | 61.454    |  |  |  |
| FIRST FLOOR             | 1            | 531.972      | 272.237        | 76.075               | 340.312   | 61.454    |  |  |  |
| SECOND FLOOR            | 1            | 38.070       | 20.669         | 76.075               | 340.312   | 61.454    |  |  |  |
| THIRD FLOOR             | 1            | 38.070       | 20.669         | 76.075               | 340.312   | 61.454    |  |  |  |
| FOURTH FLOOR            | 1            | 38.070       | 20.669         | 76.075               | 340.312   | 61.454    |  |  |  |
| FIFTH FLOOR             | 1            | 38.070       | 20.669         | 76.075               | 340.312   | 61.454    |  |  |  |
| SIXTH FLOOR             | 1            | 38.070       | 20.669         | 76.075               | 340.312   | 61.454    |  |  |  |
| SEVENTH FLOOR           | 1            | 38.070       | 20.669         | 76.075               | 340.312   | 61.454    |  |  |  |
| EIGHTH FLOOR            | 1            | 38.070       | 20.669         | 76.075               | 340.312   | 61.454    |  |  |  |
| NINTH FLOOR             | 1            | 38.070       | 20.669         | 76.075               | 340.312   | 61.454    |  |  |  |
| TENTH FLOOR             | 1            | 38.070       | 20.669         | 76.075               | 340.312   | 61.454    |  |  |  |
| ELEVENTH FLOOR          | 1            | 38.070       | 20.669         | 76.075               | 340.312   | 61.454    |  |  |  |
| TWELFTH FLOOR           | 1            | 38.070       | 20.669         | 76.075               | 340.312   | 61.454    |  |  |  |
| THIRTEENTH FLOOR        | 1            | 38.070       | 20.669         | 76.075               | 340.312   | 61.454    |  |  |  |
| FOURTEENTH FLOOR        | 1            | 38.070       | 20.669         | 76.075               | 340.312   | 61.454    |  |  |  |
| FIFTEENTH FLOOR         | 1            | 38.070       | 20.669         | 76.075               | 340.312   | 61.454    |  |  |  |
| SIXTEENTH FLOOR         | 1            | 38.070       | 20.669         | 76.075               | 340.312   | 61.454    |  |  |  |
| SEVENTEENTH FLOOR       | 1            | 38.070       | 20.669         | 76.075               | 340.312   | 61.454    |  |  |  |
| EIGHTEENTH FLOOR        | 1            | 38.070       | 20.669         | 76.075               | 340.312   | 61.454    |  |  |  |
| NINETEENTH FLOOR        | 1            | 38.070       | 20.669         | 76.075               | 340.312   | 61.454    |  |  |  |
| TWENTIETH FLOOR         | 1            | 38.070       | 20.669         | 76.075               | 340.312   | 61.454    |  |  |  |
| TOTAL                   |              | 2071.412     |                |                      | 19742.300 |           |  |  |  |

| 39 TOTAL PAK IN TOWER 8 |              |              |                |                      |           |           |  |  |  |
|-------------------------|--------------|--------------|----------------|----------------------|-----------|-----------|--|--|--|
| FLOORS                  | NO OF FLOORS | NON PAK AREA | UNITS PAK AREA | CIRCULATION PAK AREA | TOTAL PAK | TOTAL PAK |  |  |  |
|                         |              |              |                |                      | 14.583    | 14.583    |  |  |  |
| BASEMENT                | 1            | 0.000        | 0.000          | 0.000                | 0.000     | 0.000     |  |  |  |
| GROUND FLOOR            | 1            | 531.972      | 272.237        | 76.075               | 340.312   | 61.454    |  |  |  |
| FIRST FLOOR             | 1            | 531.972      | 272.237        | 76.075               | 340.312   | 61.454    |  |  |  |
| SECOND FLOOR            | 1            | 38.070       | 20.669         | 76.075               | 340.312   | 61.454    |  |  |  |
| THIRD FLOOR             | 1            | 38.070       | 20.669         | 76.075               | 340.312   | 61.454    |  |  |  |
| FOURTH FLOOR            | 1            | 38.070       | 20.669         | 76.075               | 340.312   | 61.454    |  |  |  |
| FIFTH FLOOR             | 1            | 38.070       | 20.669         | 76.075               | 340.312   | 61.454    |  |  |  |
| SIXTH FLOOR             | 1            | 38.070       | 20.669         | 76.075               | 340.312   | 61.454    |  |  |  |
| SEVENTH FLOOR           | 1            | 38.070       | 20.669         | 76.075               | 340.312   | 61.454    |  |  |  |
| EIGHTH FLOOR            | 1            | 38.070       | 20.669         | 76.075               | 340.312   | 61.454    |  |  |  |
| NINTH FLOOR             | 1            | 38.070       | 20.669         | 76.075               | 340.312   | 61.454    |  |  |  |
| TENTH FLOOR             | 1            | 38.070       | 20.669         | 76.075               | 340.312   | 61.454    |  |  |  |
| ELEVENTH FLOOR          | 1            | 38.070       | 20.669         | 76.075               | 340.312   | 61.454    |  |  |  |
| TWELFTH FLOOR           | 1            | 38.070       | 20.669         | 76.075               | 340.312   | 61.454    |  |  |  |
| THIRTEENTH FLOOR        | 1            | 38.070       | 20.669         | 76.075               | 340.312   | 61.454    |  |  |  |
| FOURTEENTH FLOOR        | 1            | 38.070       | 20.669         | 76.075               | 340.312   | 61.454    |  |  |  |
| FIFTEENTH FLOOR         | 1            | 38.070       | 20.669         | 76.075               | 340.312   | 61.454    |  |  |  |
| SIXTEENTH FLOOR         | 1            | 38.070       | 20.669         | 76.075               | 340.312   | 61.454    |  |  |  |
| SEVENTEENTH FLOOR       | 1            | 38.070       | 20.669         | 76.075               | 340.312   | 61.454    |  |  |  |
| EIGHTEENTH FLOOR        | 1            | 38.070       | 20.669         | 76.075               | 340.312   | 61.454    |  |  |  |
| NINETEENTH FLOOR        | 1            | 38.070       | 20.669         | 76.075               | 340.312   | 61.454    |  |  |  |
| TWENTIETH FLOOR         | 1            | 38.070       | 20.669         | 76.075               | 340.312   | 61.454    |  |  |  |
| TOTAL                   |              | 2071.412     |                |                      | 19742.300 |           |  |  |  |

| 40 TOTAL PAK IN TOWER 9 |              |              |                |                      |           |           |  |  |  |
|-------------------------|--------------|--------------|----------------|----------------------|-----------|-----------|--|--|--|
| FLOORS                  | NO OF FLOORS | NON PAK AREA | UNITS PAK AREA | CIRCULATION PAK AREA | TOTAL PAK | TOTAL PAK |  |  |  |
|                         |              |              |                |                      | 14.583    | 14.583    |  |  |  |
| BASEMENT                | 1            | 0.000        | 0.000          | 0.000                | 0.000     | 0.000     |  |  |  |
| GROUND FLOOR            | 1            | 531.972      | 272.237        | 76.075               | 340.312   | 61.454    |  |  |  |
| FIRST FLOOR             | 1            | 531.972      | 272.237        | 76.075               | 340.312   | 61.454    |  |  |  |
| SECOND FLOOR            | 1            | 38.070       | 20.669         | 76.075               | 340.312   | 61.454    |  |  |  |
| THIRD FLOOR             | 1            | 38.070       | 20.669         | 76.075               | 340.312   | 61.454    |  |  |  |
| FOURTH FLOOR            | 1            | 38.070       | 20.669         | 76.075               | 340.312   | 61.454    |  |  |  |
| FIFTH FLOOR             | 1            | 38.070       | 20.669         | 76.075               | 340.312   | 61.454    |  |  |  |
| SIXTH FLOOR             | 1            | 38.070       | 20.669         | 76.075               | 340.312   | 61.454    |  |  |  |
| SEVENTH FLOOR           | 1            | 38.070       | 20.669         | 76.075               | 340.312   | 61.454    |  |  |  |
| EIGHTH FLOOR            | 1            | 38.070       | 20.669         | 76.075               | 340.312   | 61.454    |  |  |  |
| NINTH FLOOR             | 1            | 38.070       | 20.669         | 76.075               | 340.312   | 61.454    |  |  |  |
| TENTH FLOOR             | 1            | 38.070       | 20.669         | 76.075               | 340.312   | 61.454    |  |  |  |
| ELEVENTH FLOOR          | 1            | 38.070       | 20.669         | 76.075               | 340.312   | 61.454    |  |  |  |
| TWELFTH FLOOR           | 1            | 38.070       | 20.669         | 76.075               | 340.312   | 61.454    |  |  |  |
| THIRTEENTH FLOOR        | 1            | 38.070       | 20.669         | 76.075               |           |           |  |  |  |

| SEVISE PERSONNEL ROOM CAL CULUTION |                     |                     |                     |                     |   |
|------------------------------------|---------------------|---------------------|---------------------|---------------------|---|
|                                    | Tower 1<br>(S + 22) | Tower 2<br>(S + 32) | Tower 3<br>(S + 22) | Tower 4<br>(S + 32) |   |
| Floor                              | 0                   | 0                   | 0                   | 0                   | 0 |
| 5th Floor                          | 0                   | 0                   | 0                   | 0                   | 0 |
| 4th Floor                          | 0                   | 0                   | 0                   | 0                   | 0 |
| 3rd Floor                          | 0                   | 0                   | 0                   | 0                   | 0 |
| 2nd Floor                          | 0                   | 0                   | 0                   | 0                   | 0 |
| 1st Floor                          | 0                   | 0                   | 0                   | 0                   | 0 |
| 0th Floor                          | 0                   | 0                   | 0                   | 0                   | 0 |
| Basement                           | 0                   | 0                   | 0                   | 0                   | 0 |
| 17th Floor                         | 0                   | 0                   | 0                   | 0                   | 0 |
| 16th Floor                         | 0                   | 0                   | 0                   | 0                   | 0 |
| 15th Floor                         | 0                   | 0                   | 0                   | 0                   | 0 |
| 14th Floor                         | 0                   | 0                   | 0                   | 0                   | 0 |
| 13th Floor                         | 0                   | 0                   | 0                   | 0                   | 0 |
| 12th Floor                         | 0                   | 0                   | 0                   | 0                   | 0 |
| 11th Floor                         | 0                   | 0                   | 0                   | 0                   | 0 |
| 10th Floor                         | 0                   | 0                   | 0                   | 0                   | 0 |
| 9th Floor                          | 0                   | 0                   | 0                   | 0                   | 0 |
| 8th Floor                          | 0                   | 0                   | 0                   | 0                   | 0 |
| 7th Floor                          | 0                   | 0                   | 0                   | 0                   | 0 |
| 6th Floor                          | 0                   | 0                   | 0                   | 0                   | 0 |
| 5th Floor                          | 0                   | 0                   | 0                   | 0                   | 0 |
| 4th Floor                          | 0                   | 0                   | 0                   | 0                   | 0 |
| 3rd Floor                          | 0                   | 0                   | 0                   | 0                   | 0 |
| 2nd Floor                          | 0                   | 0                   | 0                   | 0                   | 0 |
| 1st Floor                          | 0                   | 0                   | 0                   | 0                   | 0 |
| 0th Floor                          | 0                   | 0                   | 0                   | 0                   | 0 |
| Basement                           | 0                   | 0                   | 0                   | 0                   | 0 |
| TOTAL                              | 61                  | 24                  |                     |                     |   |

|         |        |         |          |      |
|---------|--------|---------|----------|------|
| 293,251 | 668.84 | 745,534 | 4835.871 | 5047 |
|---------|--------|---------|----------|------|

|                                                                                     |  |   |  |
|-------------------------------------------------------------------------------------|--|---|--|
|  |  |   |  |
| <p>KEY PLAN</p>                                                                     |  | <p>HSHP Civil Engineering</p>   |  |
| <p><b>SUBMISSION DRAWINGS</b></p>                                                   |  | <p>REVISED BUILDING PLAN FOR GROUND<br/>HOUSING COLONY BEING<br/>DEVELOPED, OVER LAND<br/>ADJACENT, OVER LAND<br/>SITUATED IN SECTOR-2, GW AL,<br/>P.H.A.B.I., HARYANA, UNDER LICENSE<br/>NO. 986 of 2011 DATED 11.11.2011, BY<br/>ADV. AN INFRASTRUCTURE AND<br/>DEVELOPERS PRIVATE LIMITED.</p> |  |
| <p>SCALE</p>                                                                        |  | <p>Only For Reference and Estimate<br/> <br/>       Engineer<br/>       Hsiao-Peng Chang<br/>       No. 10512<br/>       State of California</p>                                                               |  |
| <p>DRAWING TITLE</p>                                                                |  | <p>PROPOSED DEVELOPMENT</p>   |  |
| <p>SITE PLAN</p>                                                                    |  | <p>DATE</p>   |  |
| <p>ROAD LAYOUT PLAN</p>                                                             |  | <p>APPROVED BY</p>   |  |
| <p>1:500</p>                                                                        |  | <p>DEC/2018-2021</p>   |  |
| <p>10/11</p>                                                                        |  | <p>10/11</p>   |  |

**C. P. KUKREJA ARCHITECTS**  
ASHIRVAD BUILDING  
D-1, GREEN PARK,  
NEW DELHI - 110016,  
PHONE: 26863953 FAX: 26865770,  
EMAIL: cpkraj@cpkrajra.com

KEY PLAN

REVISED BUILDING PLAN FOR GROUND FLOOR OF HOUSING COLONY BEING DEVELOPED, OVER LAND ADMEASURING 12.356 ACRES SITUATED IN SECTOR-2, G.WAL, PAHAR, HARYANA, UNDER LICENSE NO. 98 OF 2011 DATED 11.11.2011, BY ADANI INFRASTRUCTURE AND DEVELOPERS PRIVATE LIMITED.

|                                                       |                |              |                 |
|-------------------------------------------------------|----------------|--------------|-----------------|
| ROAD LAYOUT PLAN<br>SITE PLAN<br>PROPOSED DEVELOPMENT | DRAWING TITLE  | OWNER'S SIGN | APPROVING SIGN  |
|                                                       | SCALE<br>1:500 | DATE         | DECLARER'S SIGN |