


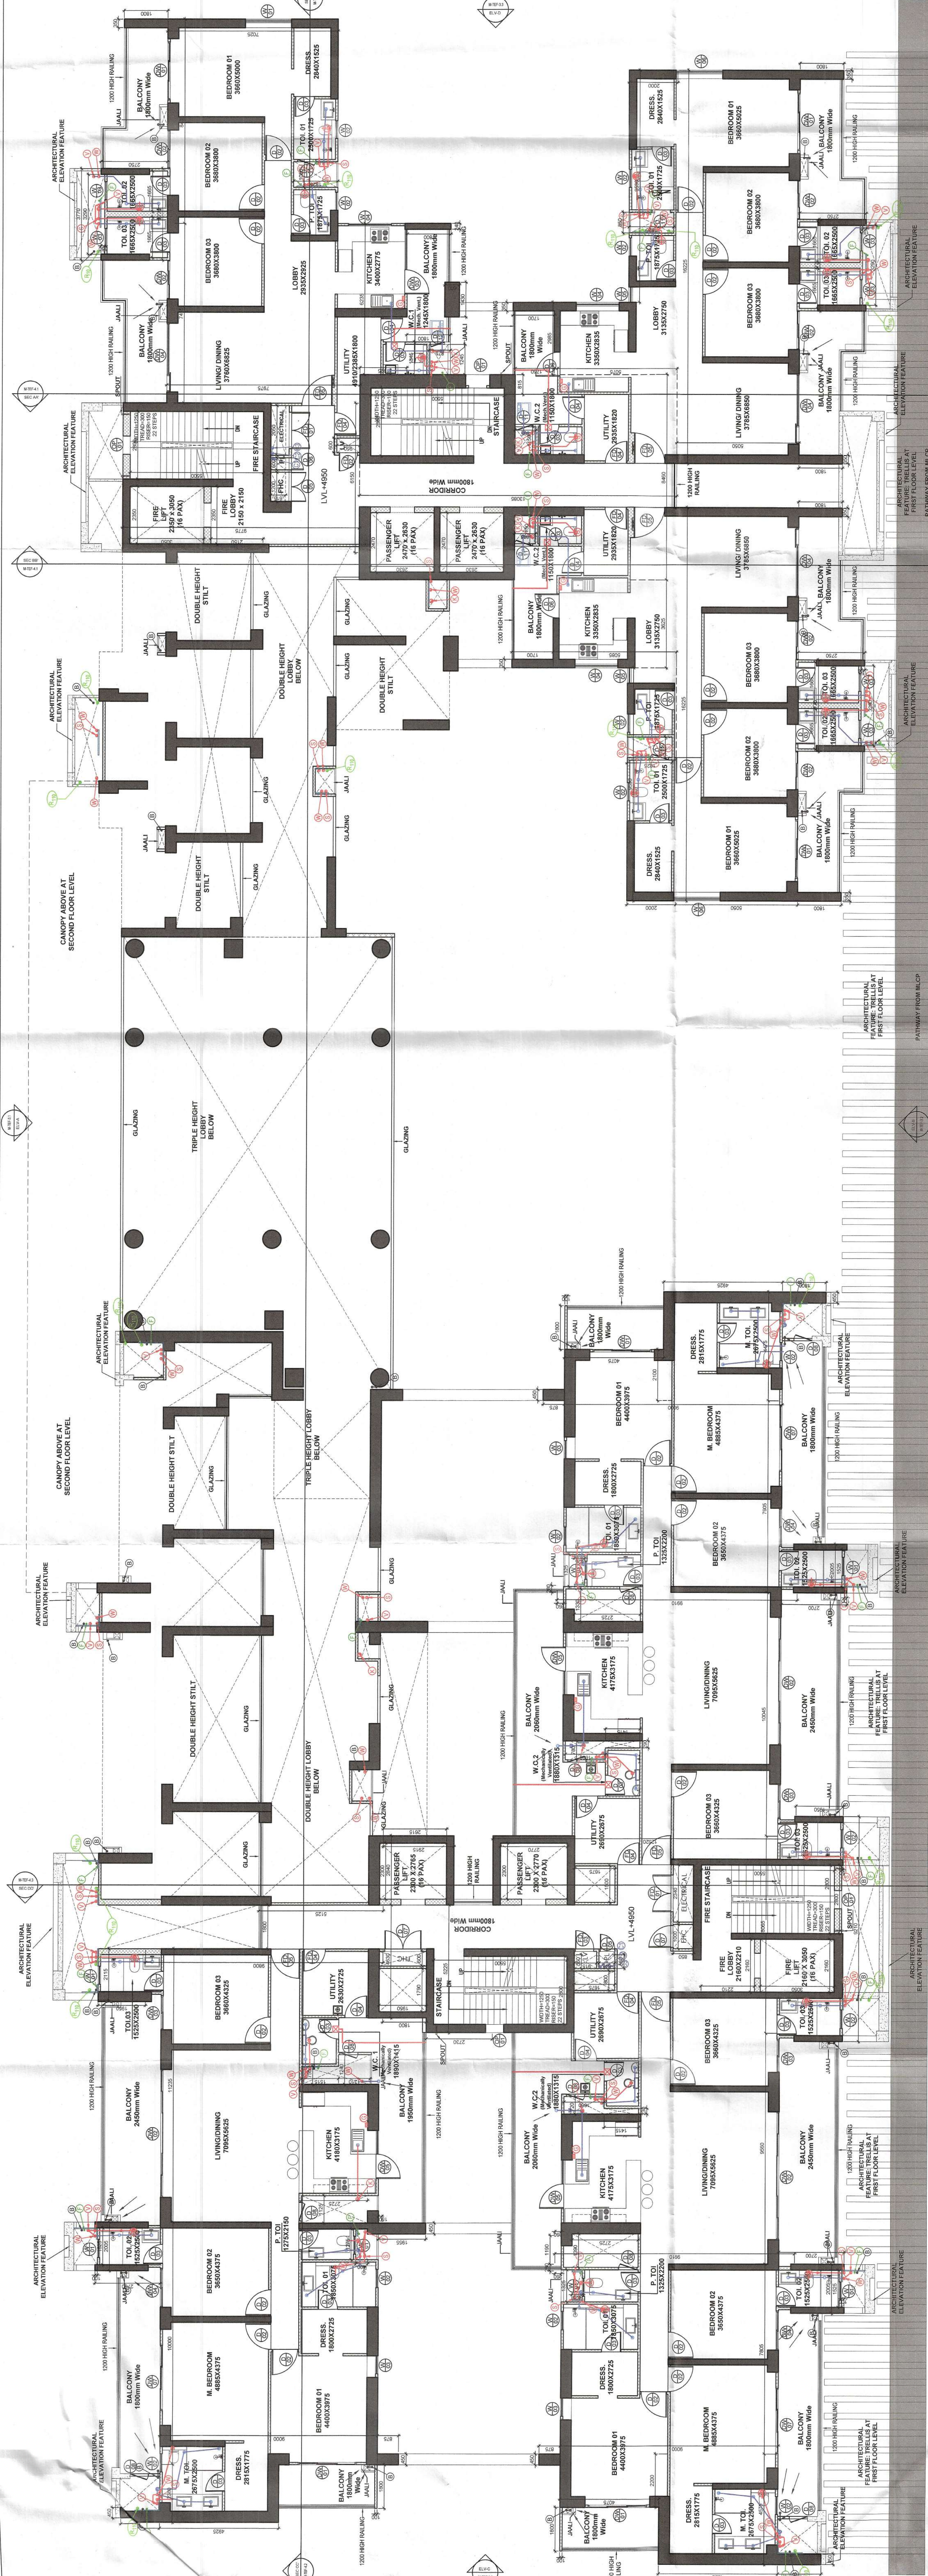

TOWER E_ FIRST FLOOR PLAN
SCALE 1:100

TOWER E_ FIRST FLOOR PLAN
SCALE 1:100

TOWER F_ FIRST FLOOR PLAN
SCALE 1:100

TOWER F_ FIRST FLOOR PLAN
SCALE 1:100

TOWER F_ FIRST FLOOR PLAN
SCALE 1:100

TOWER F_ FIRST FLOOR PLAN
SCALE 1:100

TOWER E_ FIRST FLOOR AREA CALCULATION			
S.NO.	LENGTH (M)	WIDTH (M)	AREA(SQ.M)
COVERED AREA			
1	0.450	1.800	0.810
2	2.380	4.925	11.722
3	1.800	0.100	0.180
4	0.450	0.875	0.394
5	10.000	9.000	90.000
6	2.005	2.700	5.414
7	11.235	9.800	110.103
8	2.115	1.950	4.124
9	1.800	5.125	9.225
10	1.450	1.800	2.610
11	2.840	2.915	8.279
12	5.225	2.730	14.364
13	8.065	12.520	100.974
14	9.500	9.510	90.345
15	7.805	9.000	70.245
16	2.400	4.075	9.780
17	2.800	4.075	11.410
18	4.975	4.925	24.500
19	1.800	0.100	0.180
20	1.800	0.100	0.180
21	0.850	0.850	0.723
22	9.510	1.950	18.544
23	10.845	9.510	103.146
24	7.805	9.000	70.245
25	4.425	4.925	21.800
26	2.100	4.925	10.343
TOTAL ADDITIONS (A)			795.650
DEDUCTION			
A	1.525	0.100	0.153
B	1.275	0.490	0.626
C	1.125	2.725	3.066
D	0.750	1.515	1.136
E	1.240	1.310	1.624
F	1.790	1.950	3.491
G	0.600	1.950	1.170
H	2.300	2.615	6.015
I	2.800	2.770	7.756
J	2.800	5.500	15.400
K	2.800	5.500	15.400
L	0.800	0.675	0.536
M	0.560	0.915	0.512
N	0.560	0.645	0.361
O	1.500	1.675	2.513
P	2.160	3.650	7.884
Q	1.500	2.210	3.315
R	0.720	1.650	1.195
S	0.720	1.650	1.195
T	0.720	1.650	1.195
U	0.720	1.650	1.195
V	0.720	1.650	1.195
W	1.350	2.725	3.688
X	1.350	2.725	3.688
Y	1.350	2.725	3.688
CA	1.350	2.725	3.688
CB	1.350	2.725	3.688
CC	1.350	2.725	3.688
