


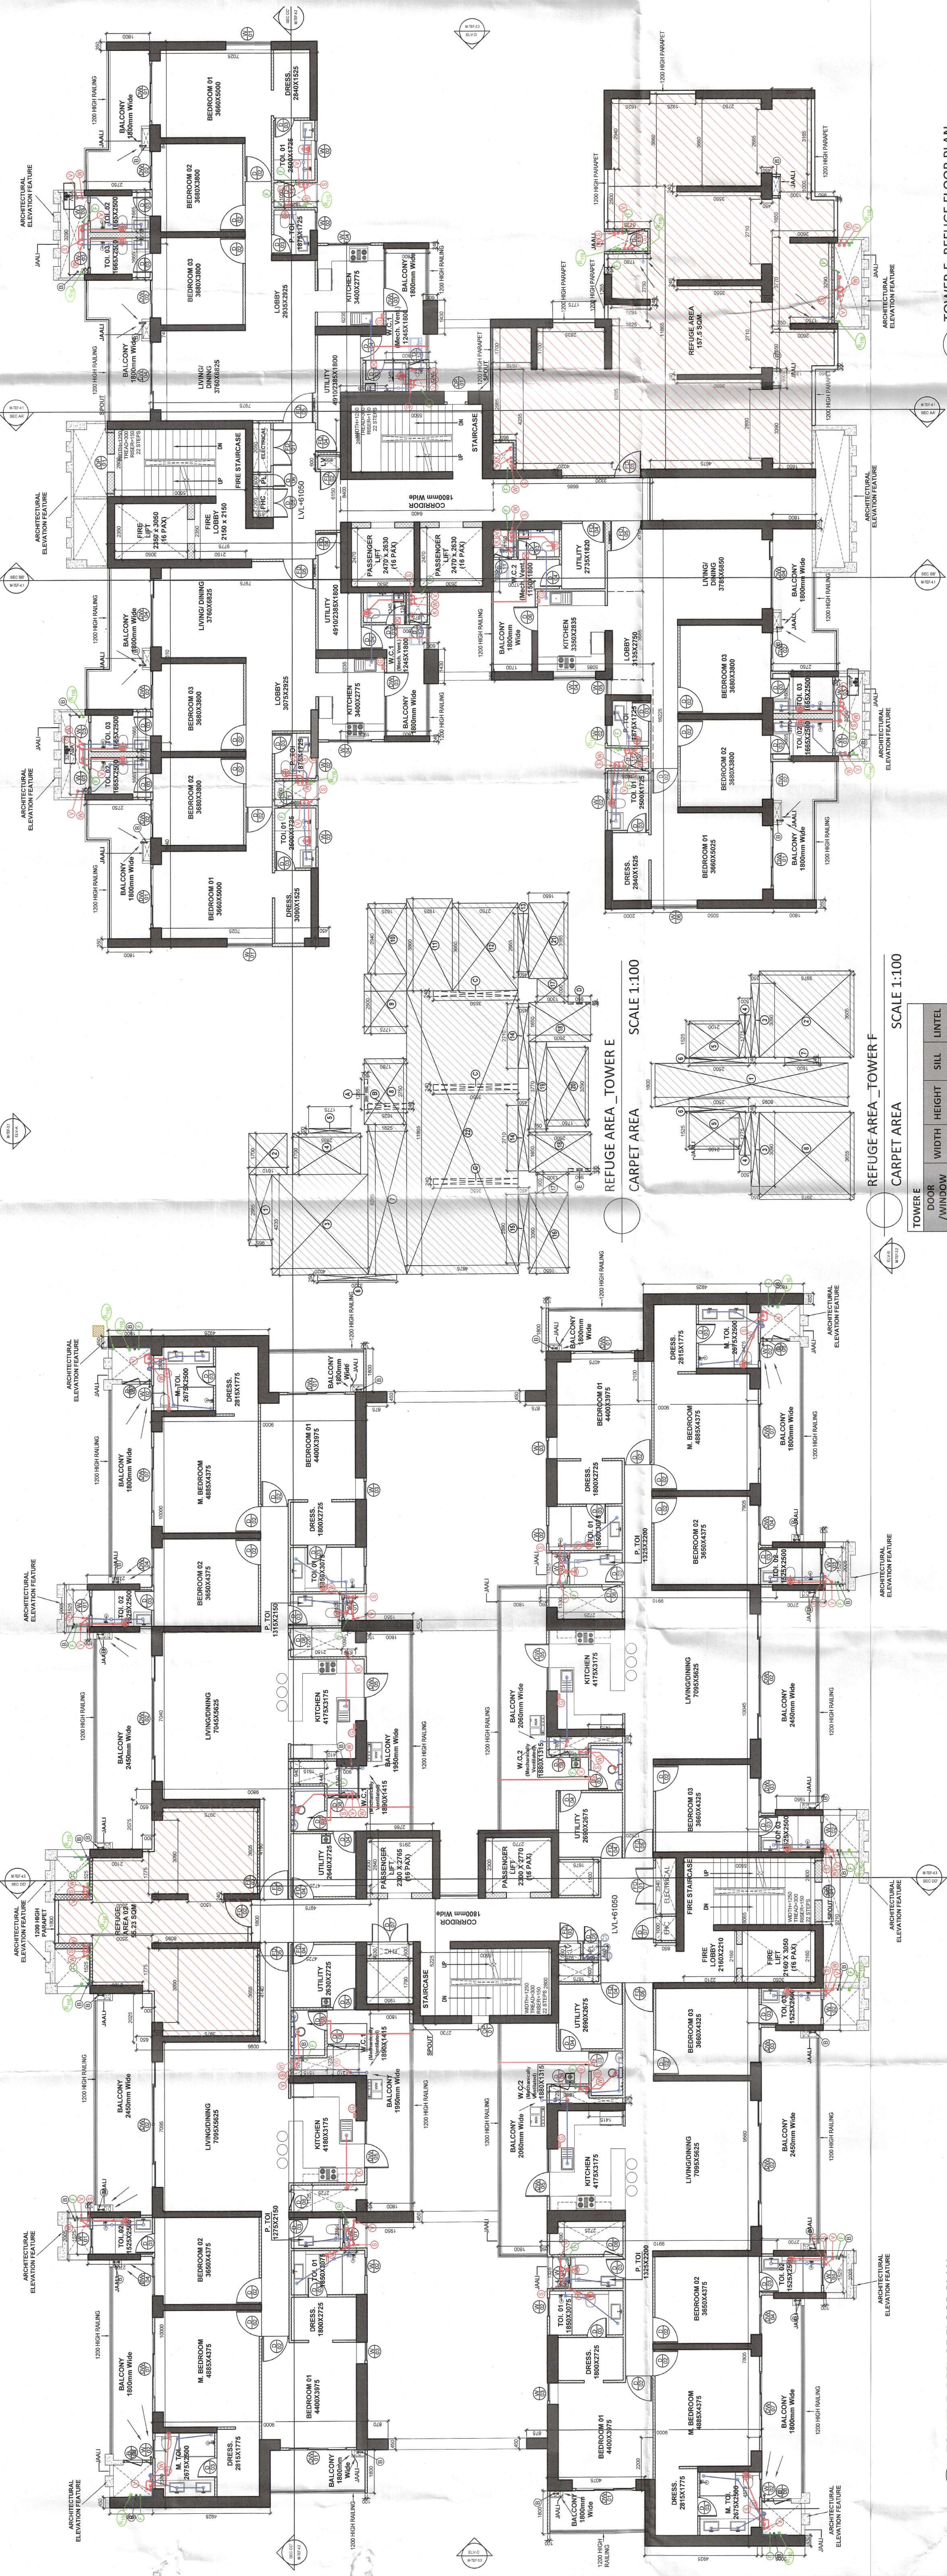

TOWER E - REFUGE FLOOR PLAN
(18th & 27th Floor)

REFUGE AREA - TOWER F
SCALE 1:100

TOWER E - REFUGE FLOOR PLAN
(18th Floor)

TOWER E - REFUGE FLOOR CALCULATION				
S.NO.	LENGTH (M)	WIDTH (M)	NO.	AREA(SQ.M.)
COVERED AREA				
1	0.450	1.800	4	3.240
2	2.380	4.925	2	23.443
3	0.800	0.100	2	0.360
4	0.450	7.550	2	6.795
5	10.000	9.000	2	180.000
6	2.005	2.700	4	21.654
7	7.095	9.800	1	69.531
8	4.140	4.725	1	19.562
9	4.190	4.725	1	19.798
10	1.800	4.975	1	8.955
11	4.630	1.800	1	8.334
12	2.840	2.915	1	8.279
13	5.225	12.720	1	14.264
14	8.005	12.520	1	100.974
15	5.900	9.910	1	94.740
16	7.805	9.900	1	70.245
17	2.200	4.075	1	8.965
18	4.575	4.925	1	22.532
19	1.800	0.100	2	0.360
20	0.450	1.800	2	1.755
21	0.450	1.950	1	17.960
22	9.210	1.950	1	37.560
23	10.450	9.910	1	99.546
24	7.905	9.000	1	71.145
25	24.475	4.925	1	22.039
26	21.000	4.075	1	8.558
27	31.7040	9.800	1	68.992
34	20.025	0.650	1	1.316
35	20.025	0.650	1	1.349
TOTAL ADDITIONS (A)				974.689
DEDUCTION				
A	1.525	0.100	4	0.610
B	1.275	0.475	1	0.606
B1	1.105	0.475	1	0.525
C	1.175	2.725	1	3.066
C1	1.099	0.575	1	0.627
C2	1.220	1.150	1	2.623
E	0.750	1.515	1	1.136
F	1.440	0.410	1	0.590
F1	0.940	1.515	1	1.424
G	1.255	1.310	1	1.616
F1	1.240	0.960	1	1.116
H	1.950	1.580	1	3.093
I	1.950	1.160	1	2.260
J	2.300	2.765	2	12.710
K	2.800	5.900	1	15.400
K1	2.800	5.900	1	15.400
L	0.800	1.675	1	1.340
M	0.560	0.925	1	0.518
N	0.560	0.650	1	0.364
O	1.500	1.675	1	2.513
P	2.160	3.050	1	6.588
P1	2.160	2.210	1	4.774
Q	0.780	1.660	1	1.195
T1	0.780	1.660	1	1.295
U1	0.290	1.415	1	0.325
U1	0.290	1.415	1	0.410
V1	1.330	2.725	1	3.768
V1	1.330	2.725	1	3.624
W	1.325	0.425	2	1.126
Y	1.000	0.850	1	0.850
Z	2.340	0.050	1	1.389
Z1	2.340	0.050	1	0.140
F.A.R. COVERED AREA (A) - DEDUCTION (B)				921.959
TOWER F - REFUGE CARPET AREA CALCULATION				
S.NO.	LENGTH (M)	WIDTH (M)	NO.	AREA(SQ.M.)
COVERED AREA				
1	1.800	8.095	1	14.571
2	3.605	3.975	1	14.330
3	3.090	0.350	2	2.163
4	1.775	0.500	2	1.775
5	1.525	2.100	2	6.405
6	0.240	2.500	2	1.200
7	0.240	1.500	1	0.360
8	3.655	3.975	1	14.529
TOTAL ADDITIONS (A)				56.333
DEDUCTION				
DEDUCTION (B)				0.000
REFUGE AREA- TOTAL ADDITIONS (A) - DEDUCTION (B)				55.333

TOWER E - REFUGE FLOOR CALCULATION				
S.NO.	LENGTH (M)	WIDTH (M)	NO.	AREA(SQ.M.)
COVERED AREA				
1	8.340	7.025	1	59.994
2	3.770	2.750	3	31.103
3	7.310	7.975	1	58.297
4	6.150	9.775	1	60.116
5	7.415	7.975	1	59.135
6	8.435	7.025	1	59.256
7	6.235	1.925	2	24.005
8	1.345	1.800	2	4.842
9	8.400	4.400	1	37.640
10	3.885	5.085	1	19.738
11	2.990	2.000	1	11.960
12	5.850	6.885	1	40.285
13	16.235	8.145	1	81.456
14	0.350	1.800	4	2.520
15	0.430	1.800	2	0.864
20	0.430	0.600	2	1.716
22	0.350	1.400	1	0.938
TOTAL ADDITIONS (A)				567.967
DEDUCTION				
A	1.050	1.825	2	3.832
B	3.290	0.150	3	1.481
C	3.350	3.050	1	7.168
D	2.800	2.150	1	5.053
E	2.800	5.500	2	30.800
F	1.200	0.610	1	0.732
G	0.500	0.610	1	0.305
H	2.050	0.610	1	1.251
I	0.600	0.950	1	0.570
J	2.470	2.630	2	12.592
K	1.245	0.875	2	2.179
M	1.150	0.865	1	0.995
N	1.350	1.700	1	2.295
P	0.850	1.875	1	1.551
DEDUCTION (B)				71.202
F.A.R. COVERED AREA (A) - DEDUCTION (B)				496.765
TOWER E - REFUGE CARPET AREA CALCULATION				
S.NO.	LENGTH (M)	WIDTH (M)	NO.	AREA(SQ.M.)
COVERED AREA				
1	2.985	0.965	1	2.881
2	1.700	1.610	1	2.737
3	4.235	4.020	1	17.025
4	1.700	2.885	1	4.820
5	0.700	1.775	1	0.355
6	0.250	3.320	1	0.830
7	6.285	1.625	1	10.213
8	2.750	1.780	1	4.895
9	2.500	1.775	1	4.438
10	2.940	1.625	1	4.778
11	3.860	1.925	1	7.431
12	3.660	2.750	1	10.065
13	2.605	0.450	1	1.199
14	2.710	0.450	2	2.439
15	2.890	0.450	1	1.301
16	3.390	1.650	1	5.594
17	0.900	1.300	2	2.340
18	1.650	2.600	2	8.580
19	3.770	0.750	1	2.828
20	3.290	1.750	1	5.758
21	3.165	1.605	1	5.222
22	3.000	1.605	1	55.469
TOTAL ADDITIONS (A)				161.194
DEDUCTION				
A	1.265	0.150	1	0.190
B	0.240	1.625	1	0.390
C	0.240	3.550	3	2.556
D	0.085	0.950	1	0.081
E	0.135	0.950	1	0.128
DEDUCTION (B)				3.345
REFUGE AREA - TOTAL ADDITIONS (A) - DEDUCTION (B)				157.849
TOWER F - REFUGE CARPET AREA CALCULATION				
S.NO.	LENGTH (M)	WIDTH (M)	NO.	AREA(SQ.M.)
COVERED AREA				
A	1.265	0.150	1	0.190
B	0.240	1.625	1	0.390
C	0.240	3.550	3	2.556
D	0.085	0.950	1	0.081
E	0.135	0.950	1	0.128
DEDUCTION (B)				3.345
REFUGE AREA - TOTAL ADDITIONS (A) - DEDUCTION (B)				157.849
TOWER G - REFUGE CARPET AREA CALCULATION				
S.NO.	LENGTH (M)	WIDTH (M)	NO.	AREA(SQ.M.)
COVERED AREA				
1	1.800	8.095	1	14.571
2	3.605	3.975	1	14.330
3	3.090	0.350	2	2.163
4	1.775	0.500	2	1.775
5	1.525	2.100	2	6.405
6	0.240	2.500	2	1.200
7	0.240	1.500	1	0.360
8	3.655	3.975	1	14.529
TOTAL ADDITIONS (A)				56.333
DEDUCTION				
DEDUCTION (B)				0.000
REFUGE AREA- TOTAL ADDITIONS (A) - DEDUCTION (B)				55.333

TOWER E - REFUGE FLOOR CALCULATION				
S.NO.	LENGTH (M)	WIDTH (M)	NO.	AREA(SQ.M.)
COVERED AREA				
1	0.450	1.800	4	3.240
2	2.380	4.925	2	23.443
3	0.800	0.100	2	0.360
4	0.450	7.550	2	6.795
5	10.000	9.000	2	180.000
6	2.005	2.700	4	21.654
7	7.095	9.800	1	69.531
8	4.140	4.725	1	19.562
9	4.190	4.725	1	19.798
10	1.800	4.975	1	8.955
11	4.630	1.800	1	8.334
12	2.840	2.915	1	8.279
13	5.225	12.720	1	14.264
14	8.005	12.520	1	100.974
15	5.900	9.910	1	94.740
16	7.805	9.900	1	70.245
17	2.200	4.075	1	8.965
18	4.575	4.925	1	22.532
19	1.800	0.100	2	0.360
20	0.450	1.800	2	1.755
21	0.450	1.950	1	17.960
22	9.210	1.950	1	37.560
23	10.450	9.910	1	99.546
24	7.905	9.000	1	71.145
25	24.475	4.925	1	22.039
26	21.000	4.075	1	8.558
27	31.7040	9.800	1	68.992
34	20.025	0.650	1	1.316
35	20.025	0.650	1	1.349
TOTAL ADDITIONS (A)				974.689
DEDUCTION				
A	1.525	0.100	4	0.610
B	1.275	0.475	1	0.606
B1	1.105	0.475	1	0.525
C	1.175	2.725	1	3.066
C1	1.099	0.575	1	0.627
C2	1.220	1.150	1	2.623
E	0.750	1.515	1	1.136
F	1.440	0.410	1	0.590
F1	0.940	1.515	1	1.424
G	1.255	1.310	1	1.616
F1	1.240	0.960	1	1.116
H	1.950	1.580	1	3.093
I	1.950	1.160	1	2.260
J	2.300	2.765	2	12.710
K	2.800	5.900	1	15.400
K1	2.800	5.900	1	15.400
L	0.800	1.675	1	1.340
M	0.560	0.925	1	0.518
N	0.560	0.650	1	0.364
O	1.500	1.675	1	2.513
P	2.160	3.050	1	6.588
P1	2.160	2.210	1	4.774
Q	0.780	1.660	1	1.195
T1	0.780	1.660	1	1.295
U1	0.290	1.415	1	0.325
U1	0.290	1.415	1	0.410
V1	1.330	2.725	1	3.768
V1	1.330	2.725	1	3.624
W	1.325	0.425	2	1.126
Y	1.000	0.850	1	0.850
Z	2.340	0.050	1	1.389
Z1	2.340	0.050	1	0.140
F.A.R. COVERED AREA (A) - DEDUCTION (B)				921.959
TOWER F - REFUGE CARPET AREA CALCULATION				
S.NO.	LENGTH (M)	WIDTH (M)	NO.	AREA(SQ.M.)
COVERED AREA				
1	1.800	8.095	1	14.571
2	3.605	3.975	1	14.330
3	3.090	0.350	2	2.163
4	1.775	0.500	2	1.775
5	1.525	2.100	2	6.405
6	0.240	2.500	2	1.200
7	0.240	1.500	1	0.360
8	3.655	3.975	1	14.529
TOTAL ADDITIONS (A)				56.333
DEDUCTION				
DEDUCTION (B)				0.000
REFUGE AREA- TOTAL ADDITIONS (A) - DEDUCTION (B)				55.333

TOWER E - REFUGE FLOOR CALCULATION				
S.NO.	LENGTH (M)	WIDTH (M)	NO.	AREA(SQ.M.)
COVERED AREA				
1	8.340	7.025	1	59.994
2	3.770	2.750	3	31.103
3	7.310	7.975	1	58.297
4	6.150	9.775	1	60.116
5	7.415	7.975	1	59.135
6	8.435	7.025	1	59.256
7	6.235	1.925	2	24.005
8	1.345	1.800	2	4.842
9	8.400	4.400	1	37.640
10	3.885	5.085	1	19.738
11	2.990	2.000	1	11.960
12	5.850	6.885	1	40.285
13	16.235	8.145	1	81.456
14	0.350	1.800	4	2.520
15	0.430	1.800	2	0.864
20	0.430	0.600	2	1.716
22	0.350	1.400	1	0.938
TOTAL ADDITIONS (A)				567.967
DEDUCTION				
A	1.050	1.825	2	3.832
B	3.290	0.150	3	1.481
C	3.350	3.050	1	7.168
D	2.800	2.150	1	5.053
E	2.800	5.500	2	30.800
F	1.200	0.610	1	0.732
G	0.500	0.610		

STRUCTURAL CONSULTANTS	
GOKANI CONSULTANTS	
DESIGNER: GOKANI CONSULTANTS	
ARCHITECT: GOKANI CONSULTANTS	
MECHANICAL ENGINEER: GOKANI CONSULTANTS	
ELECTRICAL ENGINEER: GOKANI CONSULTANTS	
WATER SUPPLY ENGINEER: GOKANI CONSULTANTS	
SEWERAGE ENGINEER: GOKANI CONSULTANTS	
LANDSCAPE ARCHITECT: GOKANI CONSULTANTS	
CIVIL ENGINEER: GOKANI CONSULTANTS	
