


ZONING PLAN OF RESIDENTIAL COLONY UNDER NILP POLICY FOR THE AREA MEASURING 10.4625 ACRES (LICENCE NO. 215 OF 2023 DATED 23/10/2023) (MIGRATION FROM LICENCE NO. 60 OF 2022 DATED 13.05.2022) IN SECTOR-63-A, GURUGRAM MANESAR URBAN COMPLEX BEING DEVELOPED BY PYRAMID & LID REALTORS LLP (EARLIER KNOWN AS SCJS BUILDWELL LLP)

FOR PURPOSE OF CODE 1.2 (xcvi) & 6.1 (1) OF HARYANA BUILDING CODE, 2017, AMENDED FROM TIME TO TIME.

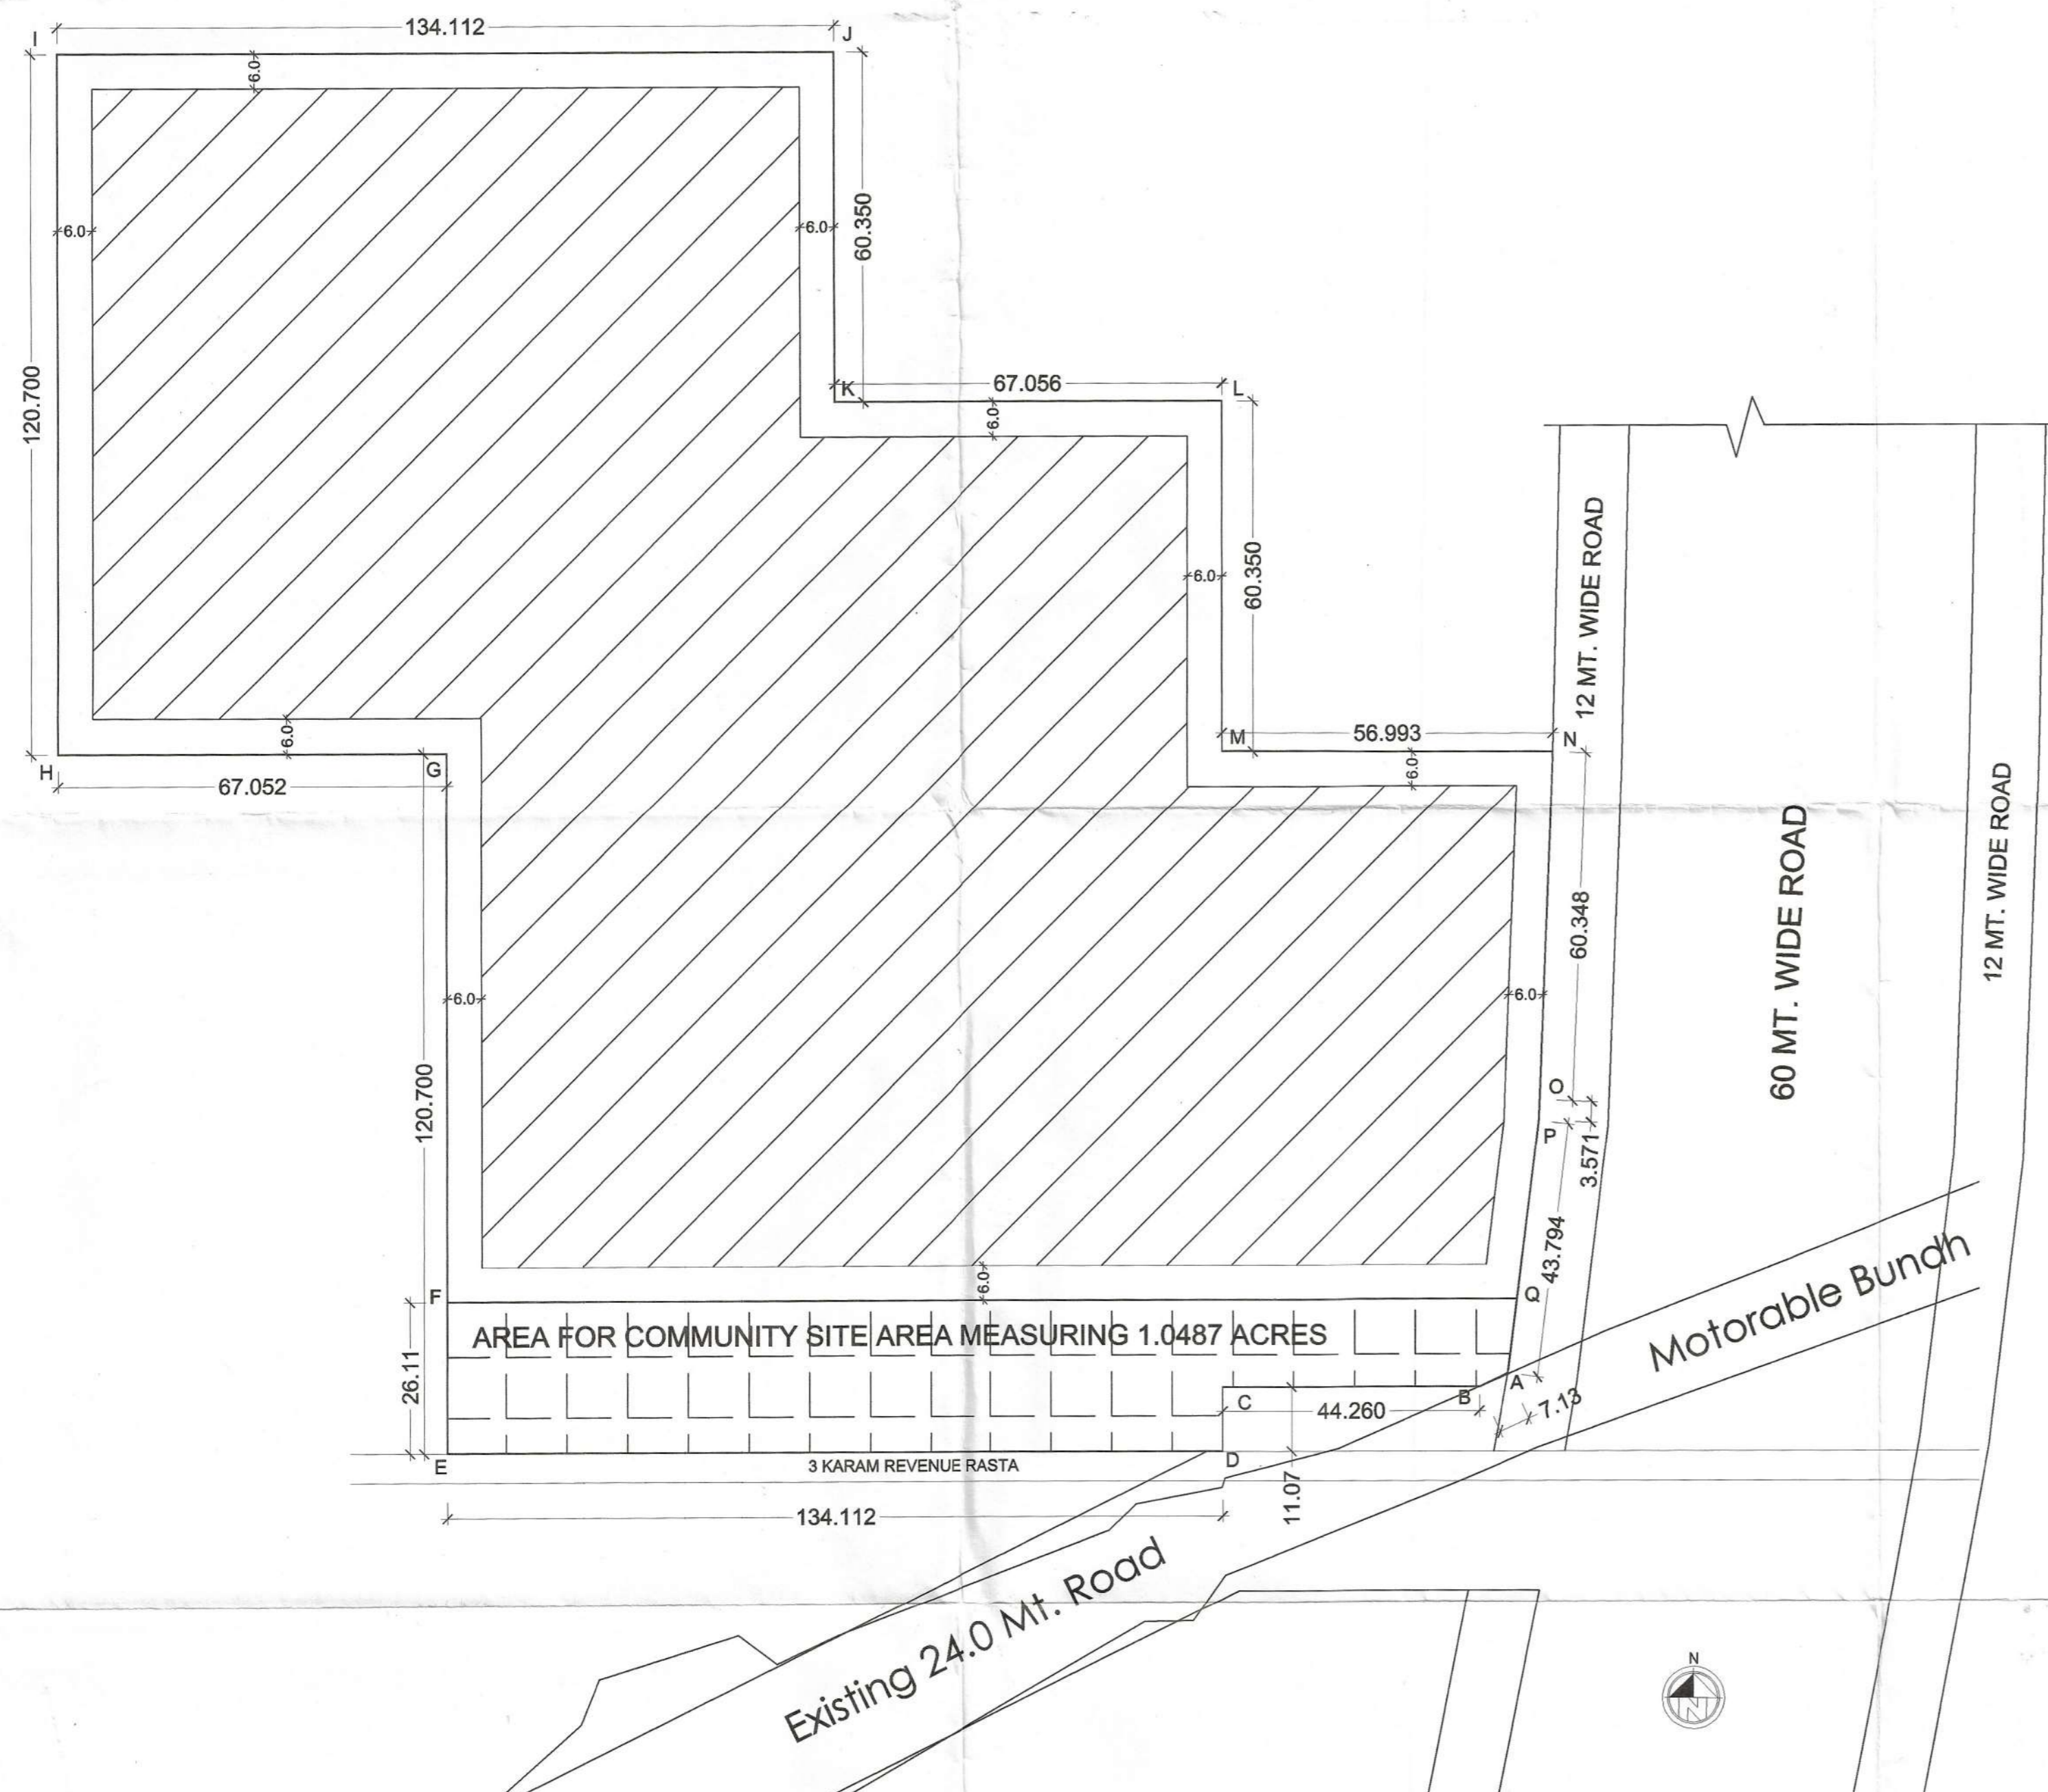

NOTE:
ALL DIMENSIONS ARE IN METERS
ZONED AREA = 8.0540 ACRES

1. **SHAPE & SIZE OF SITE:**
The shape and size of the Residential Colony under New Integrated Licensing Policy - 2022 (NILP) is in accordance with the demarcation plan as confirmed by DTP, Gurugram vide endst. no. 3807 dated 06.05.2023 shown as A to Q on the zoning plan.
2. **LAND USE**
The type of building permissible Residential Colony under New Integrated Licensing Policy - 2022 (NILP) in accordance to permission granted by Competent Authority and under no circumstance the use of building shall be changed.
3. **TYPE OF BUILDING PERMITTED AND LAND USES ZONES :-**
a. The type of building permitted on this site shall be buildings designated in the form of flatted development for the residential purpose or any ancillary or appurtenant building including community facilities, public amenities and public utility as may be prescribed and approved by the Director General, Town and Country Planning, Haryana.
b. The site shall be developed and building constructed thereon as indicated in and explained in the table below:-

Notation	Land use zone	Type of building permitted / permissible structures.
[Blank]	Open space zone	Open parking, garden, landscaping features, underground services etc.
[Hatched]	Residential Building zone	Building as per permissible land use in clause-2 above and uses permissible in the open space zone.
[Grid]	Commercial Building zone	Building as per permissible land use in clause-2 above and uses permissible in the open space zone.
4. **SITE COVERAGE AND FLOOR AREA RATION (FAR) :-**
a. The building or buildings shall be constructed only within the Building zone as explained above and nowhere else.
b. The maximum ground coverage of residential component shall be 35% on the area of 10.4625 acres.
c. The maximum F.A.R shall be 1.25 on the area of 10.4625 acres.
5. **HEIGHT OF BUILDING:**
Unrestricted height of the building block shall be allowed subject to the following:-
a. The height of the buildings shall be unrestricted as provided in Code 6.3(3)(i) (b) and further subject to clearance as prescribed in Code 6.3(3)(viii) of the Haryana Building Code, 2017.
b. The plinth height of building shall be minimum 0.45 mtrs and maximum 1.5 mtrs as prescribed Code 7.3 of the Haryana Building Code, 2017.
c. All building block(s) shall be constructed so as to maintain an inter-se distance as per Code 7.11 (5) of Haryana Building Code, 2017.
6. **PARKING :-**
Parking will be as per clause No. 7.1 of Haryana Building Code 2017.
7. **APPROACH TO SITE :-**
a) The vehicular approach to the site and parking lots shall be planned and provided giving due consideration to the junctions off and the junctions with the surrounding road to the satisfaction of the DG, TCP, Haryana.
8. **DENSITY :-**
The density of population provided in the residential colony shall be 400 ppa on area of 10.4625 acres. For computing the density, the occupancy per dwelling unit shall be taken as five persons.
9. **ACCOMMODATION FOR EWS/ AFFORDABLE HOUSING:**
The colonizer shall surrender 10% area of the licence earmarked in the zoning plan free of cost to the Government for development of EWS / Affordable Housing or deposit an amount at the rate of three times the collector rate in lieu of 10% land to be surrendered.
10. **APPROVAL OF BUILDING PLANS:**
The building plans of the buildings to be constructed at site shall have to be got approved from the Director General, Town & Country Planning, Haryana/ any other persons or the committee authorized by him, as per provision of Haryana Building Code -2017 (as amended time to time) before starting up the construction.
11. **BASEMENT:**
(a) The number of basement storeys in Group Housing shall be as per the Haryana Building Code, 2017.
(b) The construction of basement shall be executed as per the Haryana Building Code, 2017.
12. **PLANNING NORMS:**
The building / buildings to be constructed shall be planned and designed to the norms and standards as per chapter-7 of the Haryana Building Code, 2017, and as approved by DG, TCP, Haryana.
13. **PROVISIONS OF PUBLIC HEALTH FACILITIES.**
The W.C. and urinals provided in the building shall conform to Chapter-11 of The Haryana Building Code, 2017 and the National Building Code, 2005.
14. **EXTERNAL FINISHES.**
(a) The external wall finishes, so far as possible shall be in natural of permanent type of material like bricks, stone, concrete, terracotta, grills, marble, chips, class metals or any other finish which may be allowed by the DTCP, Haryana.
(b) All sign board and names shall be written on the spaces provided on building as per approved building plans specifically for this purpose and at no other places, whatsoever.
(c) For building services, plumbing services, construction practice, building material, foundation and Damp Proof Course Chapter-10 of The Haryana Building Code, 2017 shall be followed.
15. **LIFT AND RAMPS:-**
(a) Lift and Ramps in building shall be provided as per Code 7.7 of the Haryana Building Code, 2017.
(b) Lift shall be with 100% standby generators along with automatic switchover with staircase of required width and number.
(c) If lift cannot be provided as per (b) above, ramps shall be provided conforming to the requirement of clause-3 of Annexure D-3 of Part -3 of National Building Code, 2016.
16. **BUILDING BYE-LAWS:**
The construction of building /buildings shall be governed by the Haryana Building Code, 2017 and Indian Standard Code No. 4963-1987 regarding provisions for Physically Handicapped Persons. The owner shall also follow the provisions of Section 46 of the Persons With Disabilities (Equal Opportunities, Protection of Rights and Full Participation) Act, 1995 which includes construction of ramps in public buildings, adoption of toilets for wheel chair user, Braille symbols and auditory signals in elevators or lifts and other relevant measures. On the points where such rules are silent and stipulate no condition or norms, the model building byelaw issued by the Indian Standards, and as given in the National Building Code of India shall be followed as may be approved by DTCP, Haryana.
17. **FIRE SAFETY MEASURES:**
a) The owner will ensure the provision of proper fire safety measures in the multi storied buildings conforming to the provisions of Code 7.17 the Haryana Building Code, 2017, National Building Code of India and the same should be got certified from the competent authority.
b) Electric Sub Station / generator room if provided should be on solid ground near DG/LT. Control panel on ground floor or in upper basement and it should be located on outer periphery of the building, the same should be got approved from the Chief Electrical Inspector, Haryana.
c) To ensure fire fighting scheme shall be got approved from the Director, Urban Local Bodies, Haryana or any person authorize by the Director, Urban Local Bodies, Haryana. These approval shall be obtained prior to starting the construction work at site.
18. **BOUNDARY WALL / GATE AND GATE POSTS, HEDGES AND FENCES:-**
The boundary wall/Gate and Gate posts, Hedges and Fences permitted as per the provision in the Code 7.5 of the Haryana Building Code, 2017.
19. **OPEN SPACES :-**
While all the open spaces including those between the blocks and wings of buildings shall be developed, equipped and landscaped according to the plan approved by the DG, TCP, Haryana. At least 15% of the net planned area shall be developed as organized open space.
20. **PROVISION OF COMMUNITY BUILDINGS:-**
The colonizer shall transfer the 10% area of the licensed area as earmarked in the zoning plan free of cost to the Government for development of community site before obtaining the completion certificate.
21. **GENERAL:-**
a) Among other plans and papers detailed elevations of buildings along all sides exposed to public view shall be drawn according to scale as mentioned in the Haryana Building Code -2017.
b) The water storage tanks and other plumbing works etc. shall not be shown on any face of the building but shall be suitable enclosed.
c) No applied decoration like inscription crosses names of persons are permitted on any external face of the building.
d) The rain water harvesting system shall be provided as per Code 8.1 of the Haryana Building Code, 2017.
e) That the owner shall insure the installation of Light-Emitting Diode lamps (LED) for its building.
f) That the owner shall ensure the installation of Solar Photovoltaic Power Plant as per the provision of order No. 22/52/2005-5Power dated 21.03.2016 issued by Haryana Government Renewable Energy Department.
g) That the owner shall strictly comply with the directions issued vide notification No. 19/6/2016-5P dated 31.03.2016 issued by Haryana Government Renewable Energy Department for enforcement of the Energy Conservation Building Codes.
h) Garbage collection center of appropriate size shall be provided within the site.

DRG. NO. D.G.T.C.P. 9730 DATED 23/10/23

(RAM AVTAR BASSI) JD(HQ) (SANJAY NARANG) ATP(HQ) (R.S. BATH) DTP (HQ) (HITESH SHARMA) STP (M) HQ (P.P.SINGH) CTP (HR) (T.L. SAHAYPRAKASH) DG, TCP (HR)