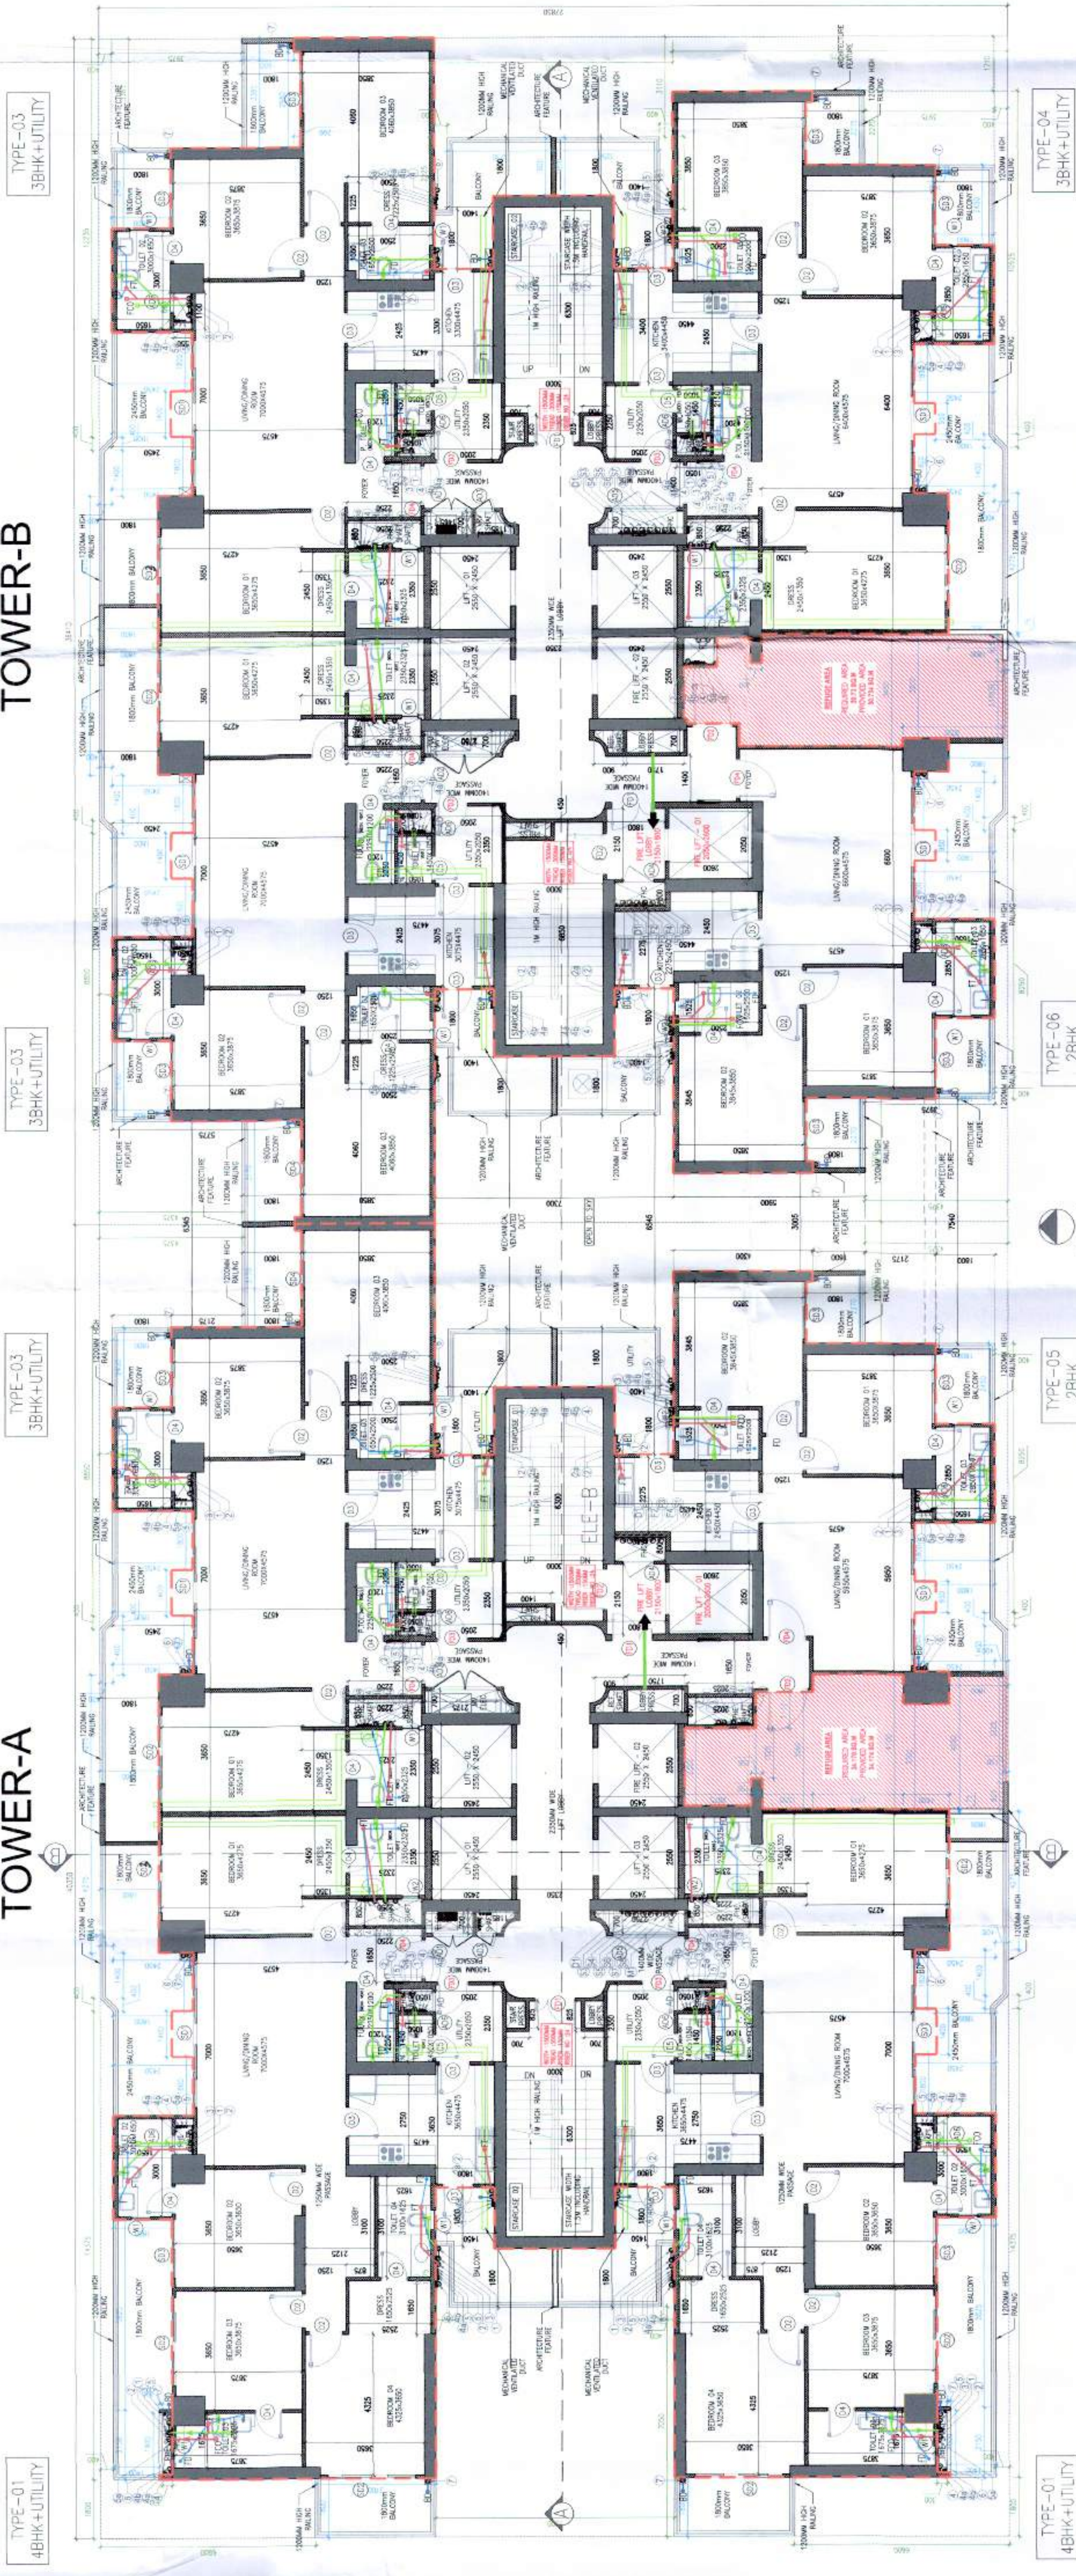
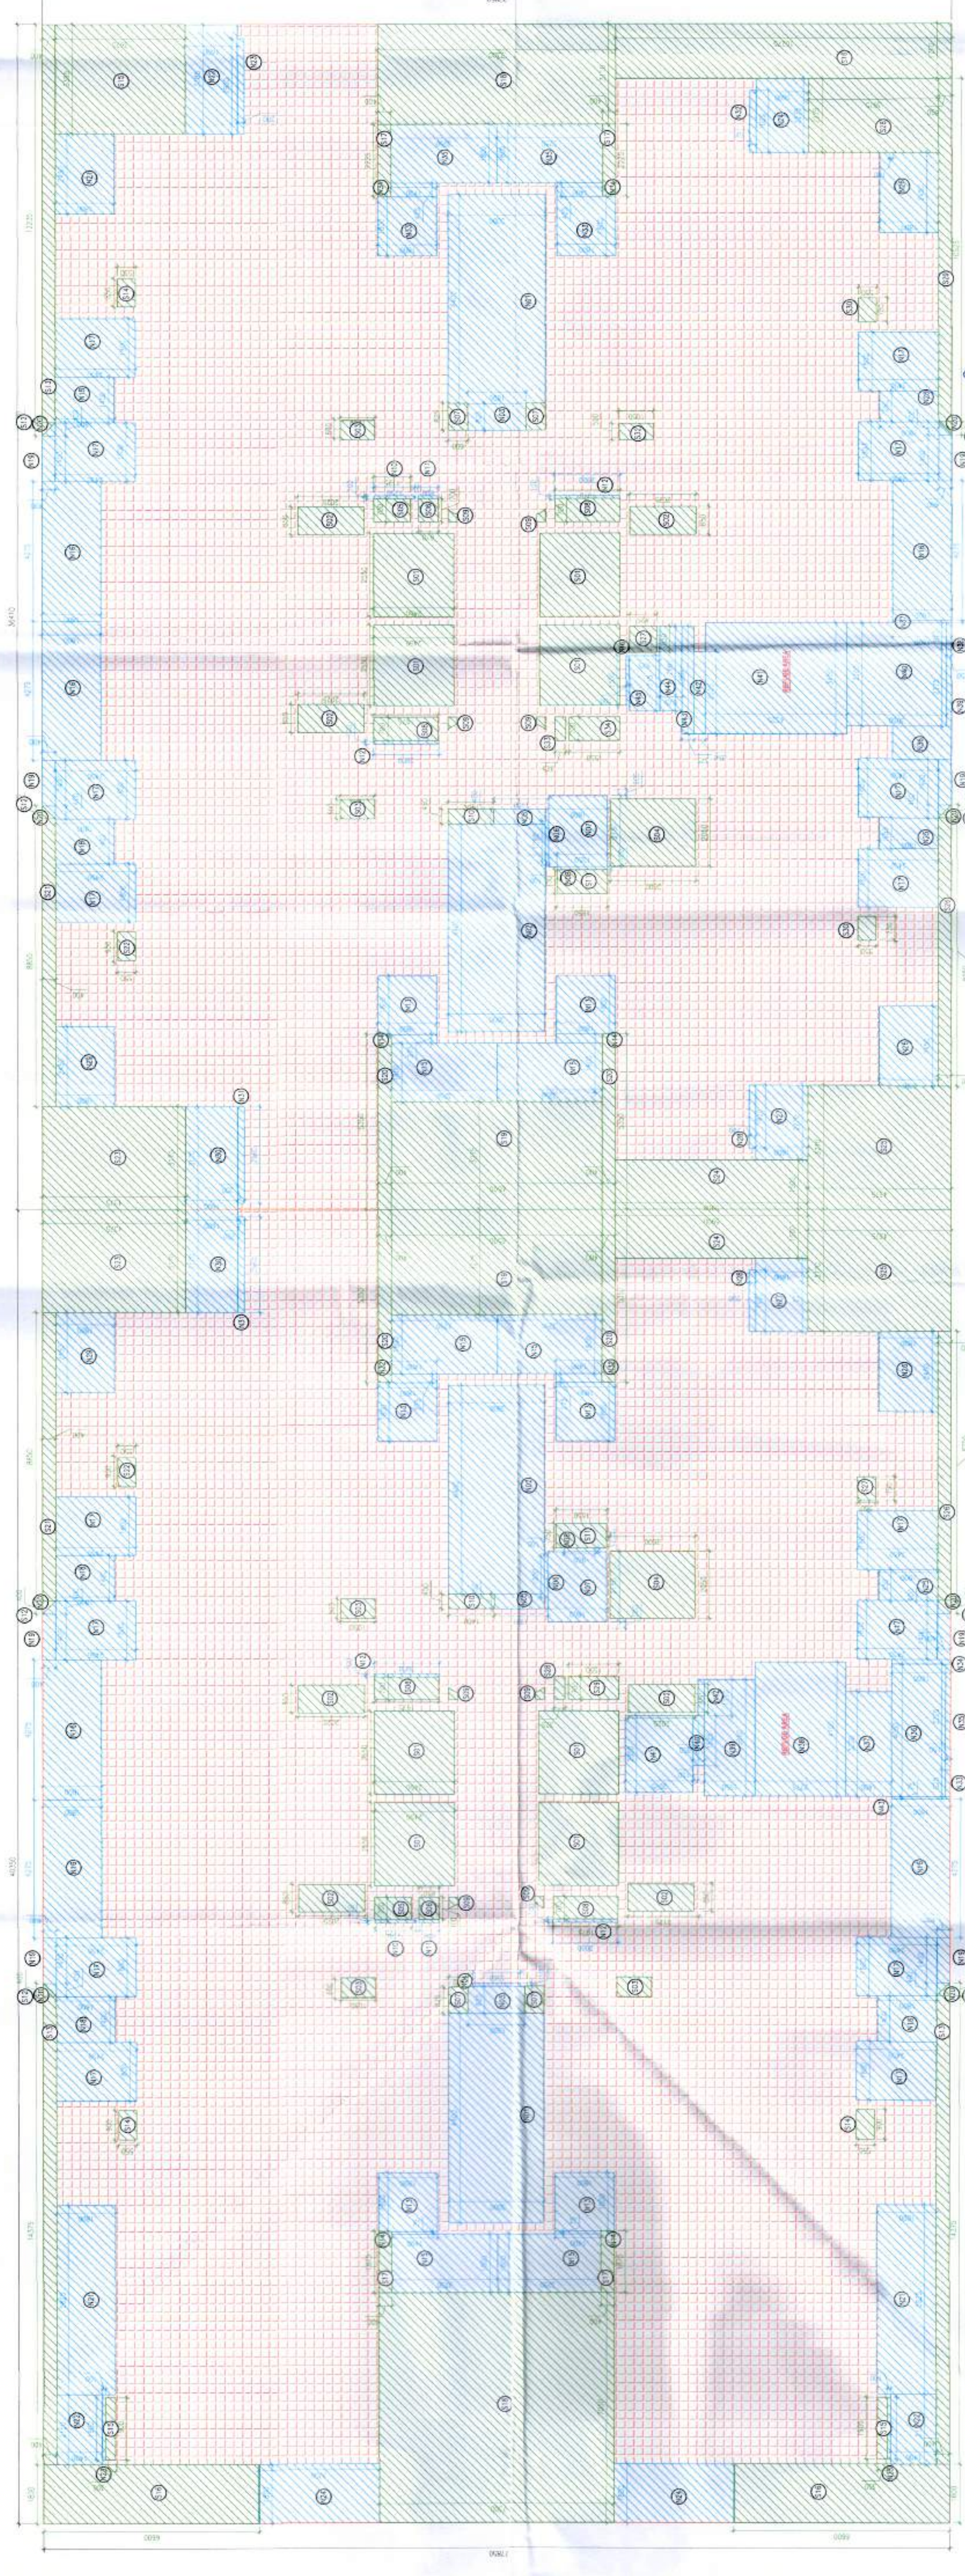


TOWER-A

TOWER-B

TYPE-03
3BHK+UTILITYTOWER-B
REFUGEE AREA


DRAWING NO. S-16

1 TOWER: A-B
1:100 - REFUGEE LVL. 16th, 25th, 33rd FLOOR PLAN
@ 60.80M, 93.20M & 122M2 1:100 - REFUGEE LVL. 16th, 25th, 33rd FLOOR PLAN
@ 60.80M, 93.20M & 122M

SUMMARY OF MECHANICAL VENTILATION			
Floor	Area (sqm)	Exhaustive CFM	Exhaustive CFM
1	100	100	100
2	100	100	100
3 MECHANICAL VENTILATION SECTION DETAIL-WC AND PWD ROOM

1:50

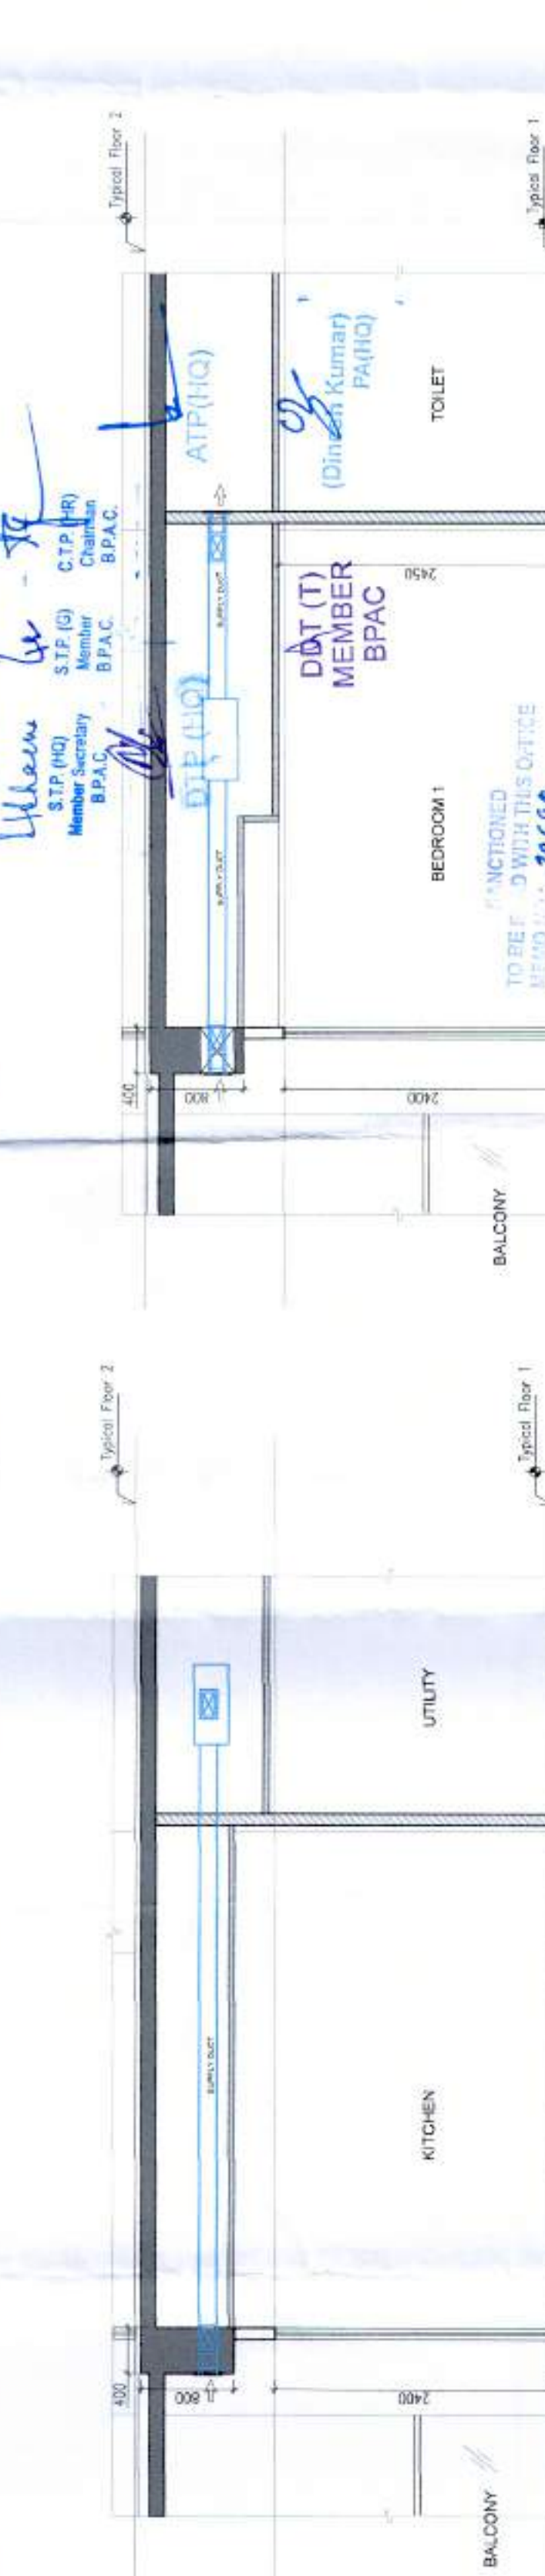

4 MECHANICAL VENTILATION SECTION DETAIL-BEDROOM

1:50

PLUMBING LEGEND:

1. 1000 SOIL PIPE
2. 1000 WASTE PIPE
3. 1000 ANTI-SIPHONAGE PIPE
4. DWS DN TAKE PIPE BELOW THE 20TH FLOORS
5. DWS DN TAKE PIPE ABOVE THE 20TH FLOORS
6. DWS DN TAKE PIPE ABOVE THE 20TH FLOORS
7. DWS DN TAKE PIPE ABOVE THE 20TH FLOORS
8. DWS DN TAKE PIPE ABOVE THE 20TH FLOORS
9. DWS DN TAKE PIPE ABOVE THE 20TH FLOORS

TOWER A & B

REFUGEE AREA CALCULATION AS PER NBC 2018 ANNEX S.1.4

COVERED AREA FOR 2

CONSECUTIVE FLOORS

@ 2.5 SQM PERSON

0.3 SQM Refuge Area To be Provided per occupant load & 0.9 sqm

Refuge Area Required

Refuge Area Provided

Refuge Area Required

Refuge Area Provided

Refuge Area Required

Refuge Area Provided

Refuge Area Required

Refuge Area Provided

Refuge Area Required

Refuge Area Provided

Residential Tower Schedule

DOORS & WINDOW SCHEDULE

ROUGH OPENING (MASONRY)

DOORS

WINDOWS

Remarks

Tags

Width

Height

Lintel

Sill

Remarks

D1

D2

