

DRAWING NO. : S-15

SACTIONIONED

Valid For Five Years

For EST. & CONTRACT

REVISED

GROUP

CHAKIRAN

Building Planning Societies

Sub. To Consultant of Architectural

For EST. & CONTRACT

REVISED

GROUP

CHAKIRAN

Building Planning Societies

Sub. To Consultant of Architectural

For EST. & CONTRACT

REVISED


GROUP

- NOTES:**
- All fixture provided in toilets are as per N.B.C.
  - Basement will be mechanically ventilated.
  - All spaces (parking basement, services basement etc.) will be artificially lit. Light will be provided for the entire area of the basement.
  - Standby generator will be provided for the entire area of the basement.
  - Fire safety measures as per NBC includes smoke detector, heat detector, sprinkler spacing in compliance with code.
  - All external walls are 100mm and all internal walls are 100mm/75mm thick in RCC. (Valid for all drawings)
  - Common wall between two units is 150mm thk. in RCC
  - Common Area shall be Artificially lit and Mechanically ventilated.
  - Railing shall be 900mm high for all Staircases.

**ARCHITECT**  
**MORPHOGENESIS**  
41, Industrial Estate, Okhla Phase - III,  
New Delhi 110020  
TEL: 91 11 41828070  
E Mail: studio@morphogenesis.org

**CONSULTING STRUCTURAL ENGINEER**  
**VINTECH CONSULTANTS**  
CONSULTING ENGINEERS  
P. PRODUCT MANAGERS  
Address: G-52, Ransohra Enclave, Greater Kailash - New Delhi - 110 048.  
Ph: +91 11 43141516, 26368765, 26368768  
E-mail: vinetech@vinetechconsultants.com  
vinetech@vinetechconsultants.com

**CONSULTING MEP**  
**SNC**  
Suri Hayer Consultants  
206, 2nd Floor, Time Center, Golf Course Road, Sector-54  
Kharoli - New Delhi - 110022  
enrguagan@snc.co.in

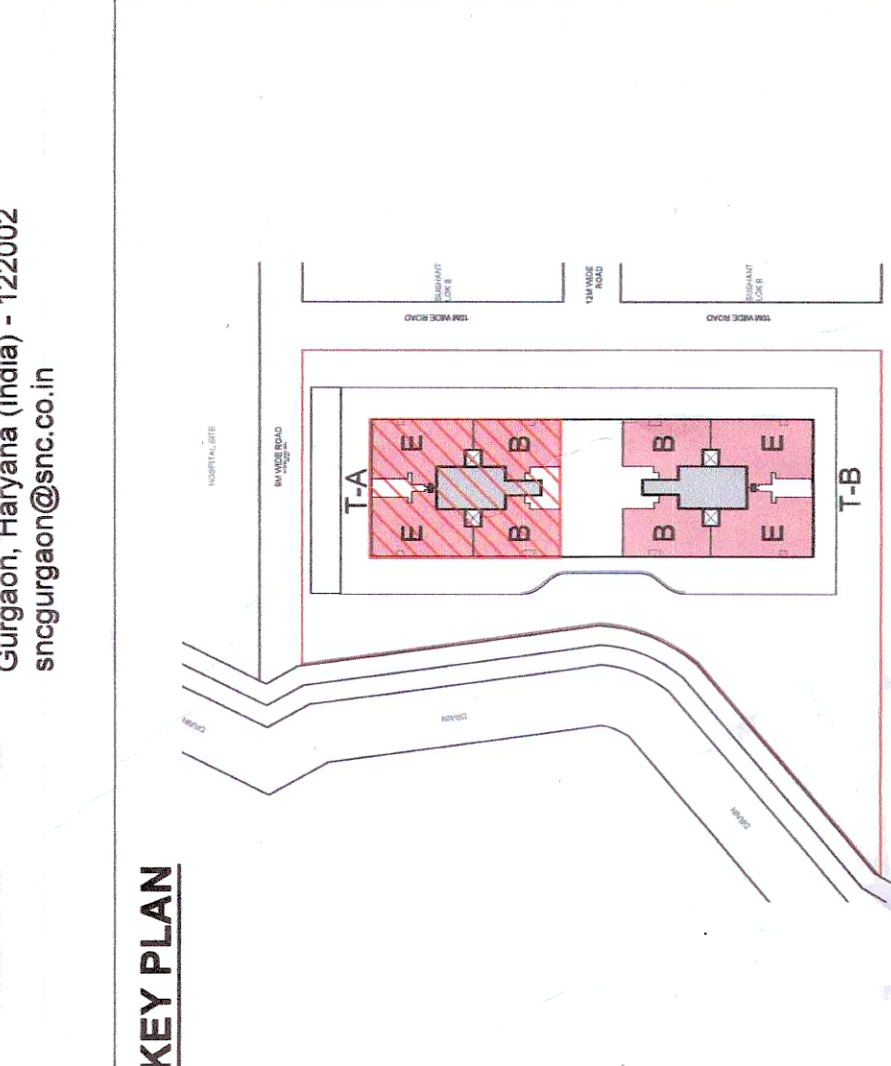

**PROJECT**  
Proposed Building Plan of GH Site no. 13 in Sector-56, Urban Estate Gurgaon II under HSP TOD Policy (Under mix land use).

**DEVELOPER**  
JHS Estate Private Limited.


**DEVELOPER'S SIGNATURE :**

**AUTHORIZED SIGNATORY**  
For JHS ESTATE PRIVATE LIMITED  
Authorized Signatory  
TREVOG


**ARCHITECT'S SIGNATURE :**  
CHAKIRAN  
CA2011048182

**DRAWING NAME**  
TOWER A - UPPER PENTHOUSE FLOOR PLAN (26TH FLOOR - +9950) & AREA DIAGRAM  
(NOTE : TOWER B IS SAME AS TOWER A, BUT MIRRORRED)

|       |            |
|-------|------------|
| SCALE | 1:75       |
| DATE  | 07.06.2024 |

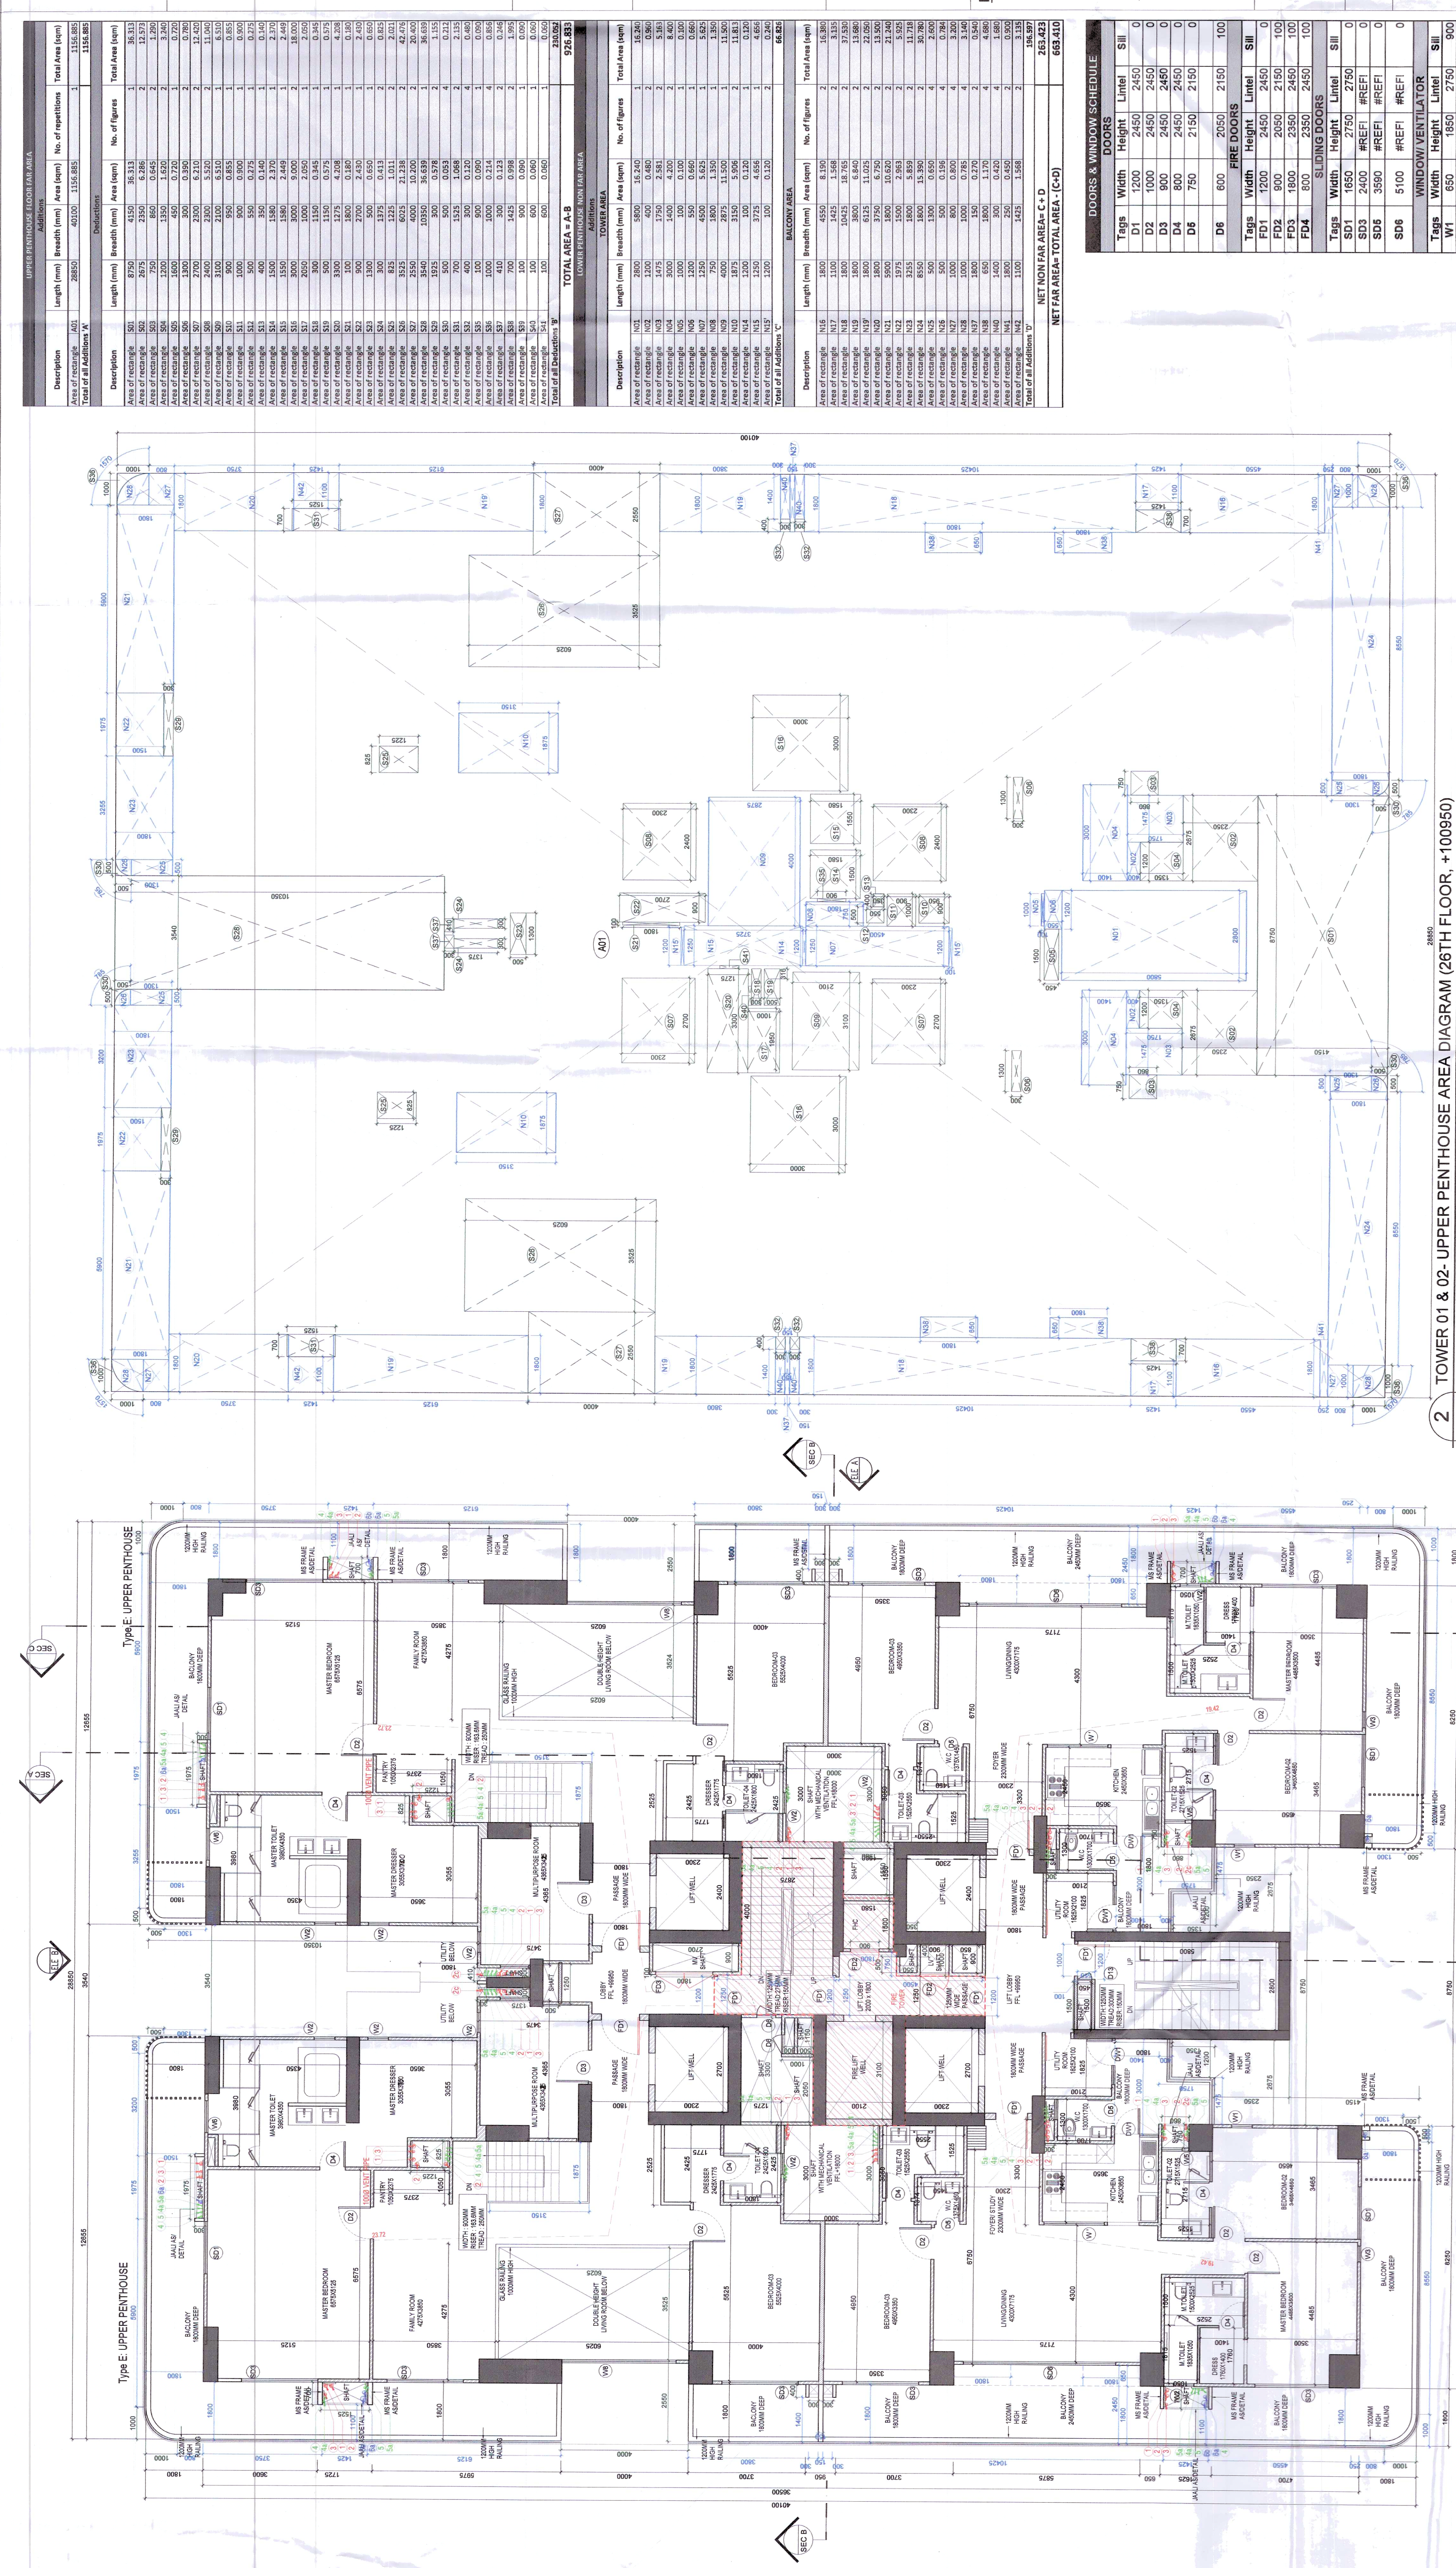

2. TOWER 01 & 02- UPPER PENTHOUSE AREA DIAGRAM (26TH FLOOR - +100950)

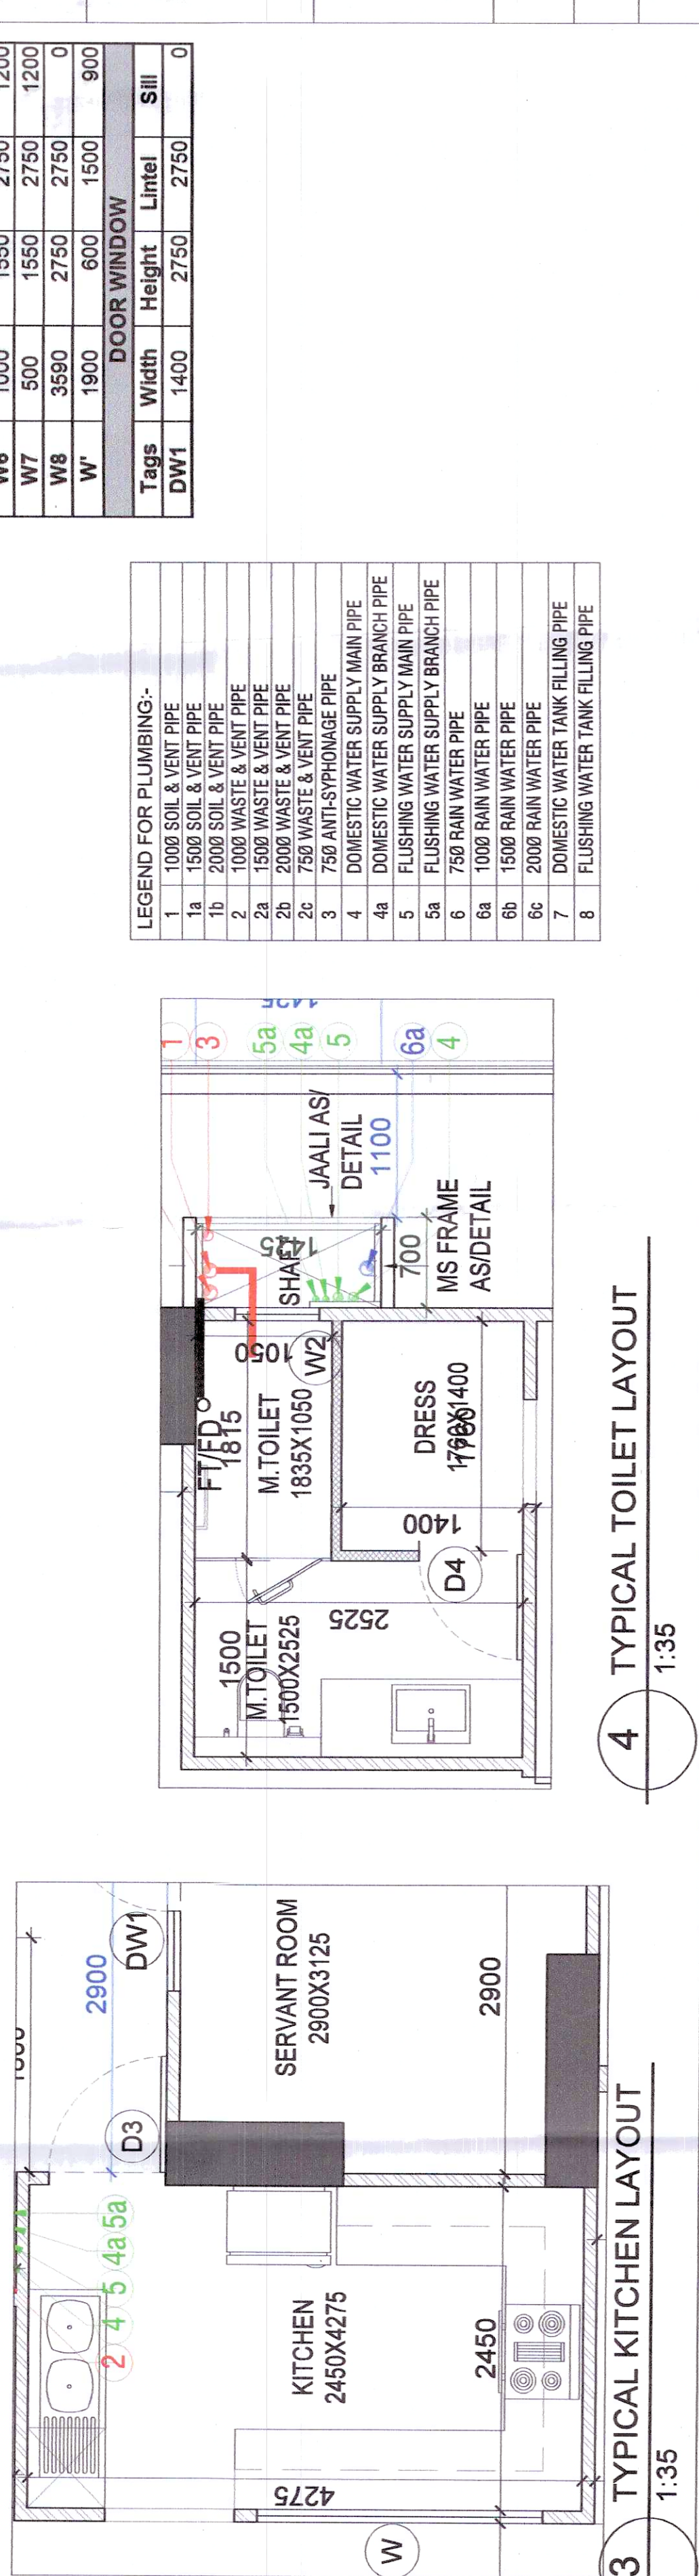

3. TYPICAL KITCHEN LAYOUT

4. TYPICAL TOILET LAYOUT

5. TYPICAL BATH LAYOUT

6. TYPICAL BED ROOM LAYOUT

7. TYPICAL LIVING ROOM LAYOUT

8. TYPICAL DRESSING ROOM LAYOUT

9. TYPICAL STAIRCASE LAYOUT

10. TYPICAL BALCONY LAYOUT

11. TYPICAL TERRACE LAYOUT

12. TYPICAL GARAGE LAYOUT

13. TYPICAL SERVICE AREA LAYOUT

14. TYPICAL STORAGE AREA LAYOUT

15. TYPICAL ENTRY LAYOUT

16. TYPICAL EXIT LAYOUT

17. TYPICAL LOBBY LAYOUT

18. TYPICAL CORRIDOR LAYOUT

19. TYPICAL STAIRCASE LAYOUT

20. TYPICAL BALCONY LAYOUT

21. TYPICAL TERRACE LAYOUT

22. TYPICAL GARAGE LAYOUT

23. TYPICAL SERVICE AREA LAYOUT

24. TYPICAL STORAGE AREA LAYOUT

25. TYPICAL ENTRY LAYOUT

26. TYPICAL EXIT LAYOUT

27. TYPICAL LOBBY LAYOUT

28. TYPICAL CORRIDOR LAYOUT

29. TYPICAL STAIRCASE LAYOUT

30. TYPICAL BALCONY LAYOUT

31. TYPICAL TERRACE LAYOUT

32. TYPICAL GARAGE LAYOUT

33. TYPICAL SERVICE AREA LAYOUT

34. TYPICAL STORAGE AREA LAYOUT

35. TYPICAL ENTRY LAYOUT

36. TYPICAL EXIT LAYOUT

37. TYPICAL LOBBY LAYOUT

38. TYPICAL CORRIDOR LAYOUT

39. TYPICAL STAIRCASE LAYOUT

40. TYPICAL BALCONY LAYOUT

41. TYPICAL TERRACE LAYOUT

42. TYPICAL GARAGE LAYOUT

43. TYPICAL SERVICE AREA LAYOUT

44. TYPICAL STORAGE AREA LAYOUT

45. TYPICAL ENTRY LAYOUT

46. TYPICAL EXIT LAYOUT

47. TYPICAL LOBBY LAYOUT

48. TYPICAL CORRIDOR LAYOUT

49. TYPICAL STAIRCASE LAYOUT

50. TYPICAL BALCONY LAYOUT

51. TYPICAL TERRACE LAYOUT

52. TYPICAL GARAGE LAYOUT

53. TYPICAL SERVICE AREA LAYOUT

54. TYPICAL STORAGE AREA LAYOUT

55. TYPICAL ENTRY LAYOUT

56. TYPICAL EXIT LAYOUT

57. TYPICAL LOBBY LAYOUT

58. TYPICAL CORRIDOR LAYOUT

59. TYPICAL STAIRCASE LAYOUT

60. TYPICAL BALCONY LAYOUT

229. TYPICAL STAIRCASE LAYOUT

230. TYPICAL BALCONY LAYOUT

231. TYPICAL TERRACE LAYOUT

232. TYPICAL GARAGE LAYOUT

233. TYPICAL SERVICE AREA LAYOUT

234. TYPICAL STORAGE AREA LAYOUT

235. TYPICAL ENTRY LAYOUT

236. TYPICAL EXIT LAYOUT

237. TYPICAL LOBBY LAYOUT

238. TYPICAL CORRIDOR LAYOUT

239. TYPICAL STAIRCASE LAYOUT