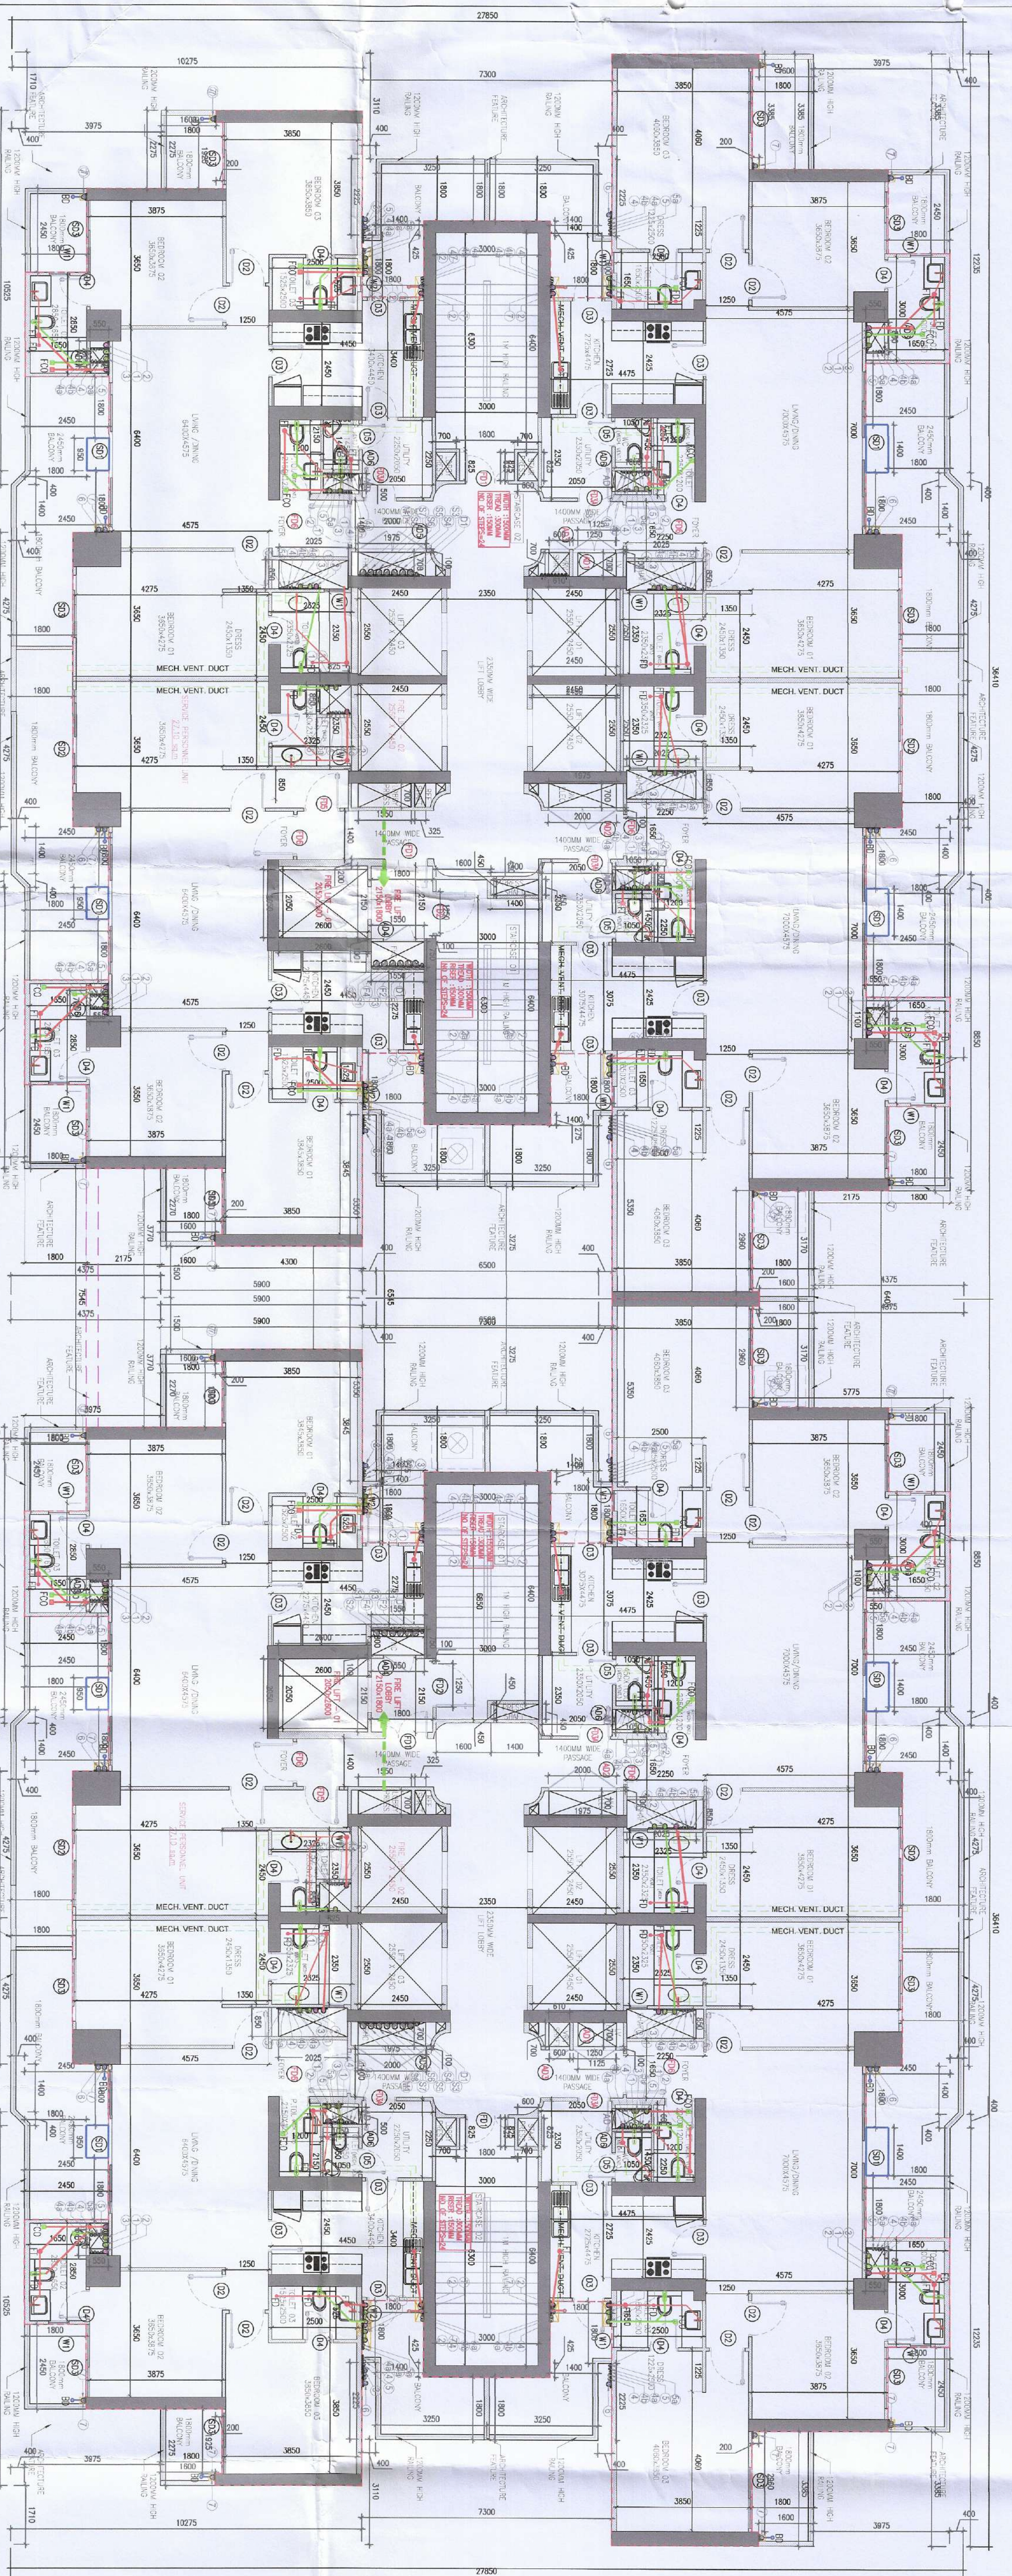


TOWER-C


TYPE-03
3BHK+UTILITYTYPE-03
3BHK+UTILITYTYPE-03
3BHK+UTILITY

TOWER-D

TYPE-03
3BHK+UTILITYTYPE-04
3BHK+UTILITYTYPE-02A
3BHK WITH SERVICE
DWELLING UNITTYPE-02A
3BHK WITH SERVICE
DWELLING UNITTYPE-04
3BHK+UTILITY


1 TOWER-C-D

1:100 - TYPICAL LVL 2nd to 15th, 17th to 24th, 26th to 32nd & 34th to 39th FLOOR PLAN

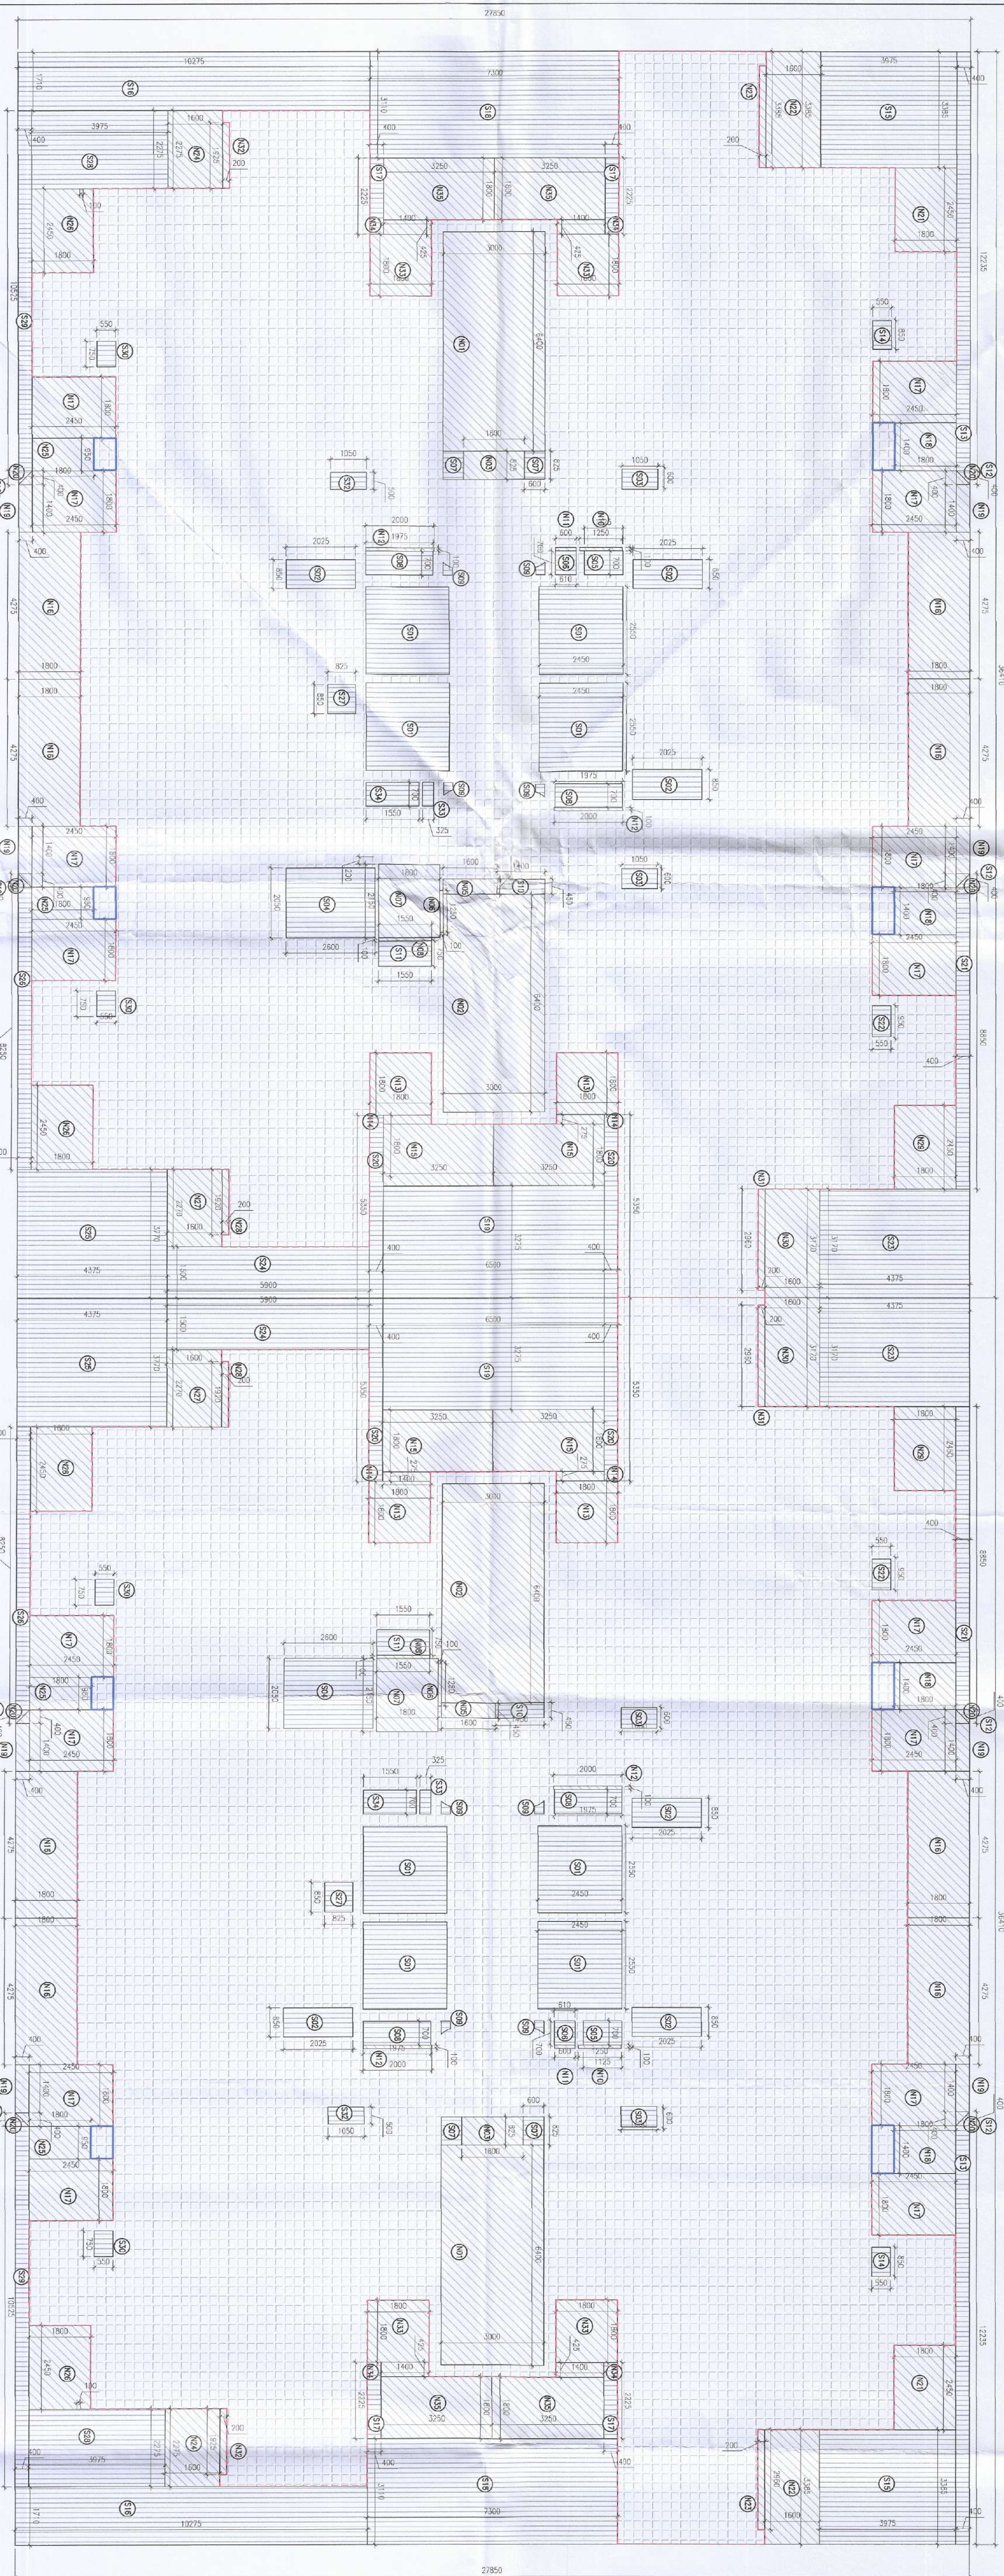

2 TOWER-C-D | AREA DIAGRAM

1:100 - TYPICAL LVL 2nd to 15th, 17th to 24th, 26th to 32nd & 34th to 39th FLOOR PLAN

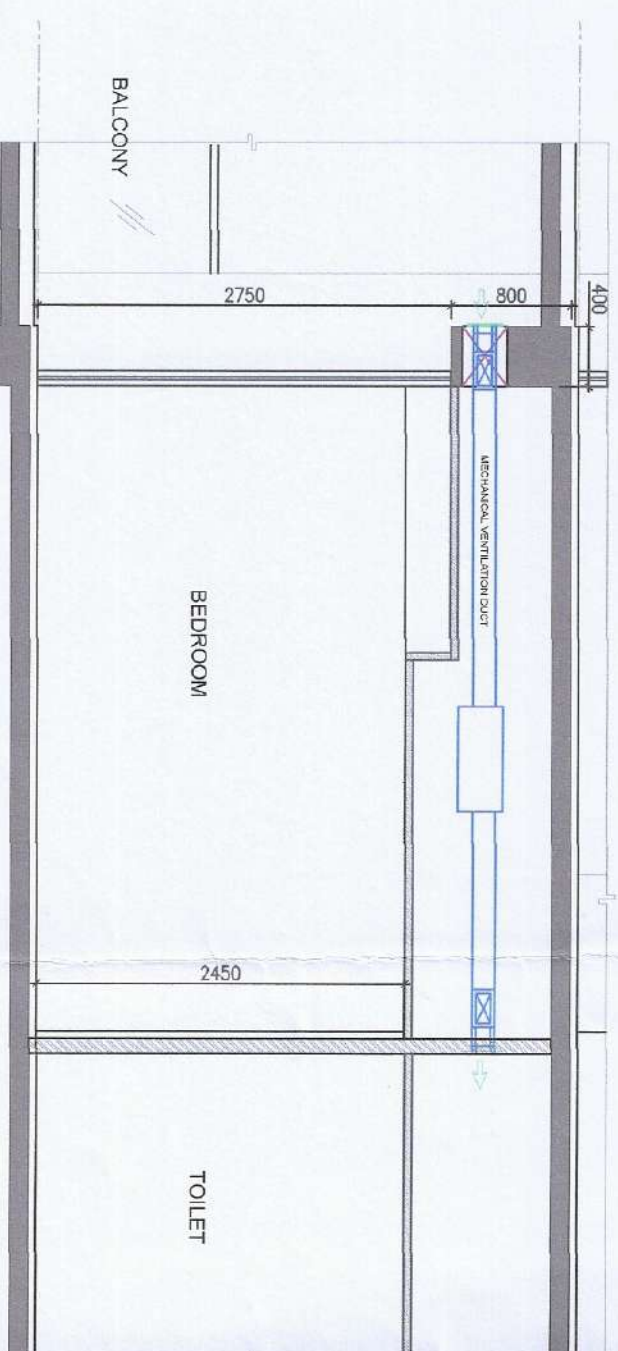

3 MECHANICAL VENTILATION SECTION DETAIL - BEDROOM TOILET

1:50

4 MECHANICAL VENTILATION SECTION DETAIL - PWD ROOM TOILET & WC

1:50

DOORS & WINDOW SCHEDULE			
DOORS & WINDOW SCHEDULE			
Sl. No.	Width (mm)	Height (mm)	Remarks
D01	1200	2400	0
D02	1000	2400	0
D03	900	2400	0
D04	800	2400	0
D05	700	2400	0
FIRE DOORS			
F01	1200	2400	0.75 FIRE RATED
F02	1000	2400	0.75 FIRE RATED
F03	900	2400	0.75 FIRE RATED
F04	800	2400	0.75 FIRE RATED
F05	700	2400	0.75 FIRE RATED
SHUTTER DOORS			
S01	1200	2400	0.75 FIRE RATED
S02	1000	2400	0.75 FIRE RATED
S03	900	2400	0.75 FIRE RATED
S04	800	2400	0.75 FIRE RATED
S05	700	2400	0.75 FIRE RATED

DRAWING NO. S-22			
DRAWING NO. S-22			
Description	Length (mm)	Breadth (mm)	Total Area (sqm)
Area of rectangle S01	1200	2400	2.88
Area of rectangle S02	1000	2400	2.40
Area of rectangle S03	900	2400	2.16
Area of rectangle S04	800	2400	1.92
Area of rectangle S05	700	2400	1.68
Area of rectangle S06	600	2400	1.44
Area of rectangle S07	500	2400	1.20
Area of rectangle S08	400	2400	0.96
Area of rectangle S09	300	2400	0.72
Area of rectangle S10	200	2400	0.48
Area of rectangle S11	100	2400	0.24
Area of rectangle S12	50	2400	0.12
Area of rectangle S13	25	2400	0.06
Area of rectangle S14	12.5	2400	0.03
Area of rectangle S15	6.25	2400	0.015
Area of rectangle S16	3.125	2400	0.0075
Area of rectangle S17	1.5625	2400	0.00375
Area of rectangle S18	0.78125	2400	0.001875
Area of rectangle S19	0.390625	2400	0.0009375
Area of rectangle S20	0.1953125	2400	0.00046875
Area of rectangle S21	0.09765625	2400	0.000234375
Area of rectangle S22	0.048828125	2400	0.0001171875
Area of rectangle S23	0.0244140625	2400	0.00005859375
Area of rectangle S24	0.01220703125	2400	0.000029296875
Area of rectangle S25	0.006103515625	2400	0.0000146484375
Area of rectangle S26	0.0030517578125	2400	0.00000732421875
Area of rectangle S27	0.00152587890625	2400	0.000003662109375
Area of rectangle S28	0.000762939453125	2400	0.0000018310546875
Area of rectangle S29	0.0003814697265625	2400	0.00000091552734375
Area of rectangle S30	0.00019073486328125	2400	0.000000457763671875
Area of rectangle S31	0.000095367431640625	2400	0.0000002288818359375
Area of rectangle S32	0.0000476837158203125	2400	0.00000011444091796875
Area of rectangle S33	0.00002384185791015625	2400	0.000000057220458984375
Area of rectangle S34	0.000011920928955078125	2400	0.0000000286102294921875
Area of rectangle S35	0.0000059604644775390625	2400	0.00000001430511474609375
Area of rectangle S36	0.00000298023223876953125	2400	0.000000007152557373046875
Area of rectangle S37	0.000001490116119384765625	2400	0.0000000035762786865234375
Area of rectangle S38	0.0000007450580596923828125	2400	0.00000000178813934326171875
Area of rectangle S39	0.00000037252902984619140625	2400	0.000000000894069671630859375
Area of rectangle S40	0.000000186264514923095703125	2400	0.0000000004470348358154296875
Area of rectangle S41	0.0000000931322574615478515625	2400	0.00000000022351741790771484375
Area of rectangle S42	0.000000046566128730773928125	2400	0.000000000111758708953857421875
Area of rectangle S43	0.0000000232830643653869640625	2400	0.0000000000558793544769287109375
Area of rectangle S44	0.00000001164153218269348203125	2400	0.0000000000279396772384643546875
Area of rectangle S45	0.000000005820766091346741015625	2400	0.00000000001396983861923217734375
Area of rectangle S46	0.0000000029103830456733705078125	2400	0.000000000006984919309616388671875
Area of rectangle S47	0.00000000145519152283668525390625	2400	0.0000000000034924596548081944409375
Area of rectangle S48	0.000000000727595761418342926453125	2400	0.00000000000174622982740409722046875
Area of rectangle S49	0.0000000003637978807091714646215625	2400	0.000000000000873114913702046110234375
Area of rectangle S50	0.0000000001818989403545857323046875	2400	0.000000000000436557456851023056171875
Area of rectangle S51	0.00000000009094947017729286615234375	2400	0.0000000000002182787284255115280859375
Area of rectangle S52	0.000000000045474735088646303076171875	2400	0.00000000000010913936421275776404296875
Area of rectangle S53	0.0000000000227373675443231515380859375	2400	0.0000000000000545696821063788321484375
Area of rectangle S54	0.00000000001136868377216157576904296875	2400	0.000000000000027284841053189416071484375
Area of rectangle S55	0.000000000005684341886078787884521484375	2400	0.00000000000001364242052659470803571484375
Area of rectangle S56	0.00000000000284217094303939394226071484375	2400	0.0000000000000068212102632973540178571484375
Area of rectangle S57	0.0000000000014210854715196969711303571484375	2400	0.00000000000000341060513164867700892871484375
Area of rectangle S58	0.000000000000710542735759848485565178571484375	2400	0.000000000000001705302565824338504464375
Area of rectangle S59	0.0000000000003552713678799242427825892871484375	2400	0.0000000000000008526512829121692732321484375
Area of rectangle S60	0.00000000000017763568393996212139129464375	2400	0.00000000000000042632564145608463611609375
Area of rectangle S61	0.00000000000008881784196998106069572321484375	2400	0.00000000000000021316282072804231805859375
Area of rectangle S62	0.000000000000044408920984990530347861609375	2400	0.0000000000000001065814103640211590292871484375
Area of rectangle S63	0.000000000000022204460492495265173930859375	2400	0.00000000000000005329070518201057951464375
Area of rectangle S64	0.0000000000000111022302462224775869654296875	2400	0.000000000000000026645352591002879757321484375
Area of rectangle S65	0.00000000000000555111511311137934348271484375	2400	0.000000000000000013322676295500143888671484375
Area of rectangle S66	0.000000000000002775557556556689674241371484375	2400	0.0000000000000000066613381477500719444375
Area of rectangle S67	0.00000000000000138777877827834483712068571484375	2400	0.000000000000000003330669073875035972221484375
Area of rectangle S68	0.00000000000000069388938913917221603242871484375	2400	0.000000000000000001665334536937517961111484375
Area of rectangle S69	0.00000000000000034694469459586110816121484375	2400	0.00000000000000000083266726846875895555571484375
Area of rectangle S70	0.0000000000000001734723472979305540806071484375	2400	0.000000000000000000416333634234375447777771484375
Area of rectangle S71	0.000000000000000086736173648965272030303571484375	2400	0.0000000000000000002081668171171875223888871484375
Area of rectangle S72	0.00000000000000004336808682448263601515152871484375	2400	0.000000000000000000104083408558593751119444375
Area of rectangle S73	0.00000000000000002168404341224130075757571484375	2400	0.0000000000000000000520417042792968750597221484375
Area of rectangle S74	0.000000000000000010842021706120650378787871484375	2400	0.00000000000000000002602085213964843750298611484375
Area of rectangle S75	0.0000000000000000054210108530625151893939371484375	2400	0.000000000000000000013010426069824218750149305571484375
Area of rectangle S76	0.0000000000000000027105054265312579696969671484375	2400	0.00000000000000000000650521303491093750074652771484375
Area of rectangle S77	0.00000000000000000135525271326562898484848471484375	2400	0.0000000000000000000032526065174554687500373263871484375
Area of rectangle S78	0.00000000000000000067762635663281449242424271484375	2400	0.00000000000000000000162630325872773437500186616871484375
Area of rectangle S79	0.000000000000000000338813178316422222222271484375	2400	0.0000000000000000000008131516293638671875000933084375
Area of rectangle S80	0.0000000000000000001694065891582111111111171484375	2400	0.00000000000000000000040657581468193750004665421484375
Area of rectangle S81	0.0000000000000000000847032945791055555555571484375	2400	0.00000000000000000000020328790734409375000233271484375
Area of rectangle S82	0.00000000000000000004235164728952777777777771484375	2400	0.00000000000000000000010164395367204687500011663571484375
Area of rectangle S83	0.0000000000000000000211758236447888888888871484375	2400	0.0000000000000000000000508219768360234375000058178571484375
Area of rectangle S84	0.0000000000000000000105879118224444444444471484375	2400	0.000000000000000000000025410938418011718750000290892871484375
Area of rectangle S85	0.0000000000000000000052939559112222222222271484375	2400	0.00000000000000000000001270546920900585937500001454464375
Area of rectangle S86	0.000000000000000000002646977955611111111111171484375	2400	0.00000000000000000000000635273460450292871484375
Area of rectangle S87	0.0000000000000000000013234889777777777777777771484375	2400	0.0000000000000000000000031763673022514609375000007272321484375
Area of rectangle S88	0.000000000000000000000661744488888888888888871484375	2400	0.000000000000000000000001588183651125573437500000363616871484375
Area of rectangle S89	0.000000000000000000000330872244444444444444471484375	2400	0.000000000000000000000000794091825562871484375
Area of rectangle S90	0.000000000000000000000165436122222222222222271484375	2400	0.00000000000000000000000039704591277814609375000001818084375
Area of rectangle S91	0.0000000000000000000000827180611111111111111171484375	2400	0.00000000000000000000000019852295638907343750000009090421484375
Area of rectangle S92	0.0000000000000000000000413590305555555555555571484375	2400	0.00000000000000000000000009926147819453671875000000454521484375
Area of rectangle S93	0.000000000000000000000020679515277777777777777771484375	2400	0.0000000000000000000000000496307390972683437500000022726071484375
Area of rectangle S94	0.00000000000000000000001033975763888888888888871484375	2400	0.00000000000000000000000002481536954863418750000001136303571484375
Area of rectangle S95	0.00000000000000000000000516987881944444444444471484375	2400	0.0000000000000000000000000124076847743169375000000056815178571484375
Area of rectangle S96	0.00000000000000000000000258493940972222222222271484375	2400	0.000000000000000000000000006203842387158468750000000284075871484375
Area of rectangle S97	0.000000000000000000000001292469704861111111111171484375	2400	0.0000000000000000000000000031019211935923437500000001420379371484375
Area of rectangle S98	0.000000000000000000000000646234852430555555555571484375	2400	0.000000000000000000000000001550960596796117187500000007101896871484375
Area of rectangle S99	0.00000000000000000000000032311742621627777777777771484375	2400	0.00000000000000000000000000077548029839805859375000000035509484375
Area of rectangle S100	0.0000000000000000000000001615587131081388888888871484375	2400	0.0000000000000000000000000003877401491990292871484375
Area of rectangle S101	0.0000000000000000000000000807793565540694444444471484375	2400	0.0000000000000000000000000001938700745995468750000