





1 TOWER 4 - 33RD FLOOR PLAN
1:100

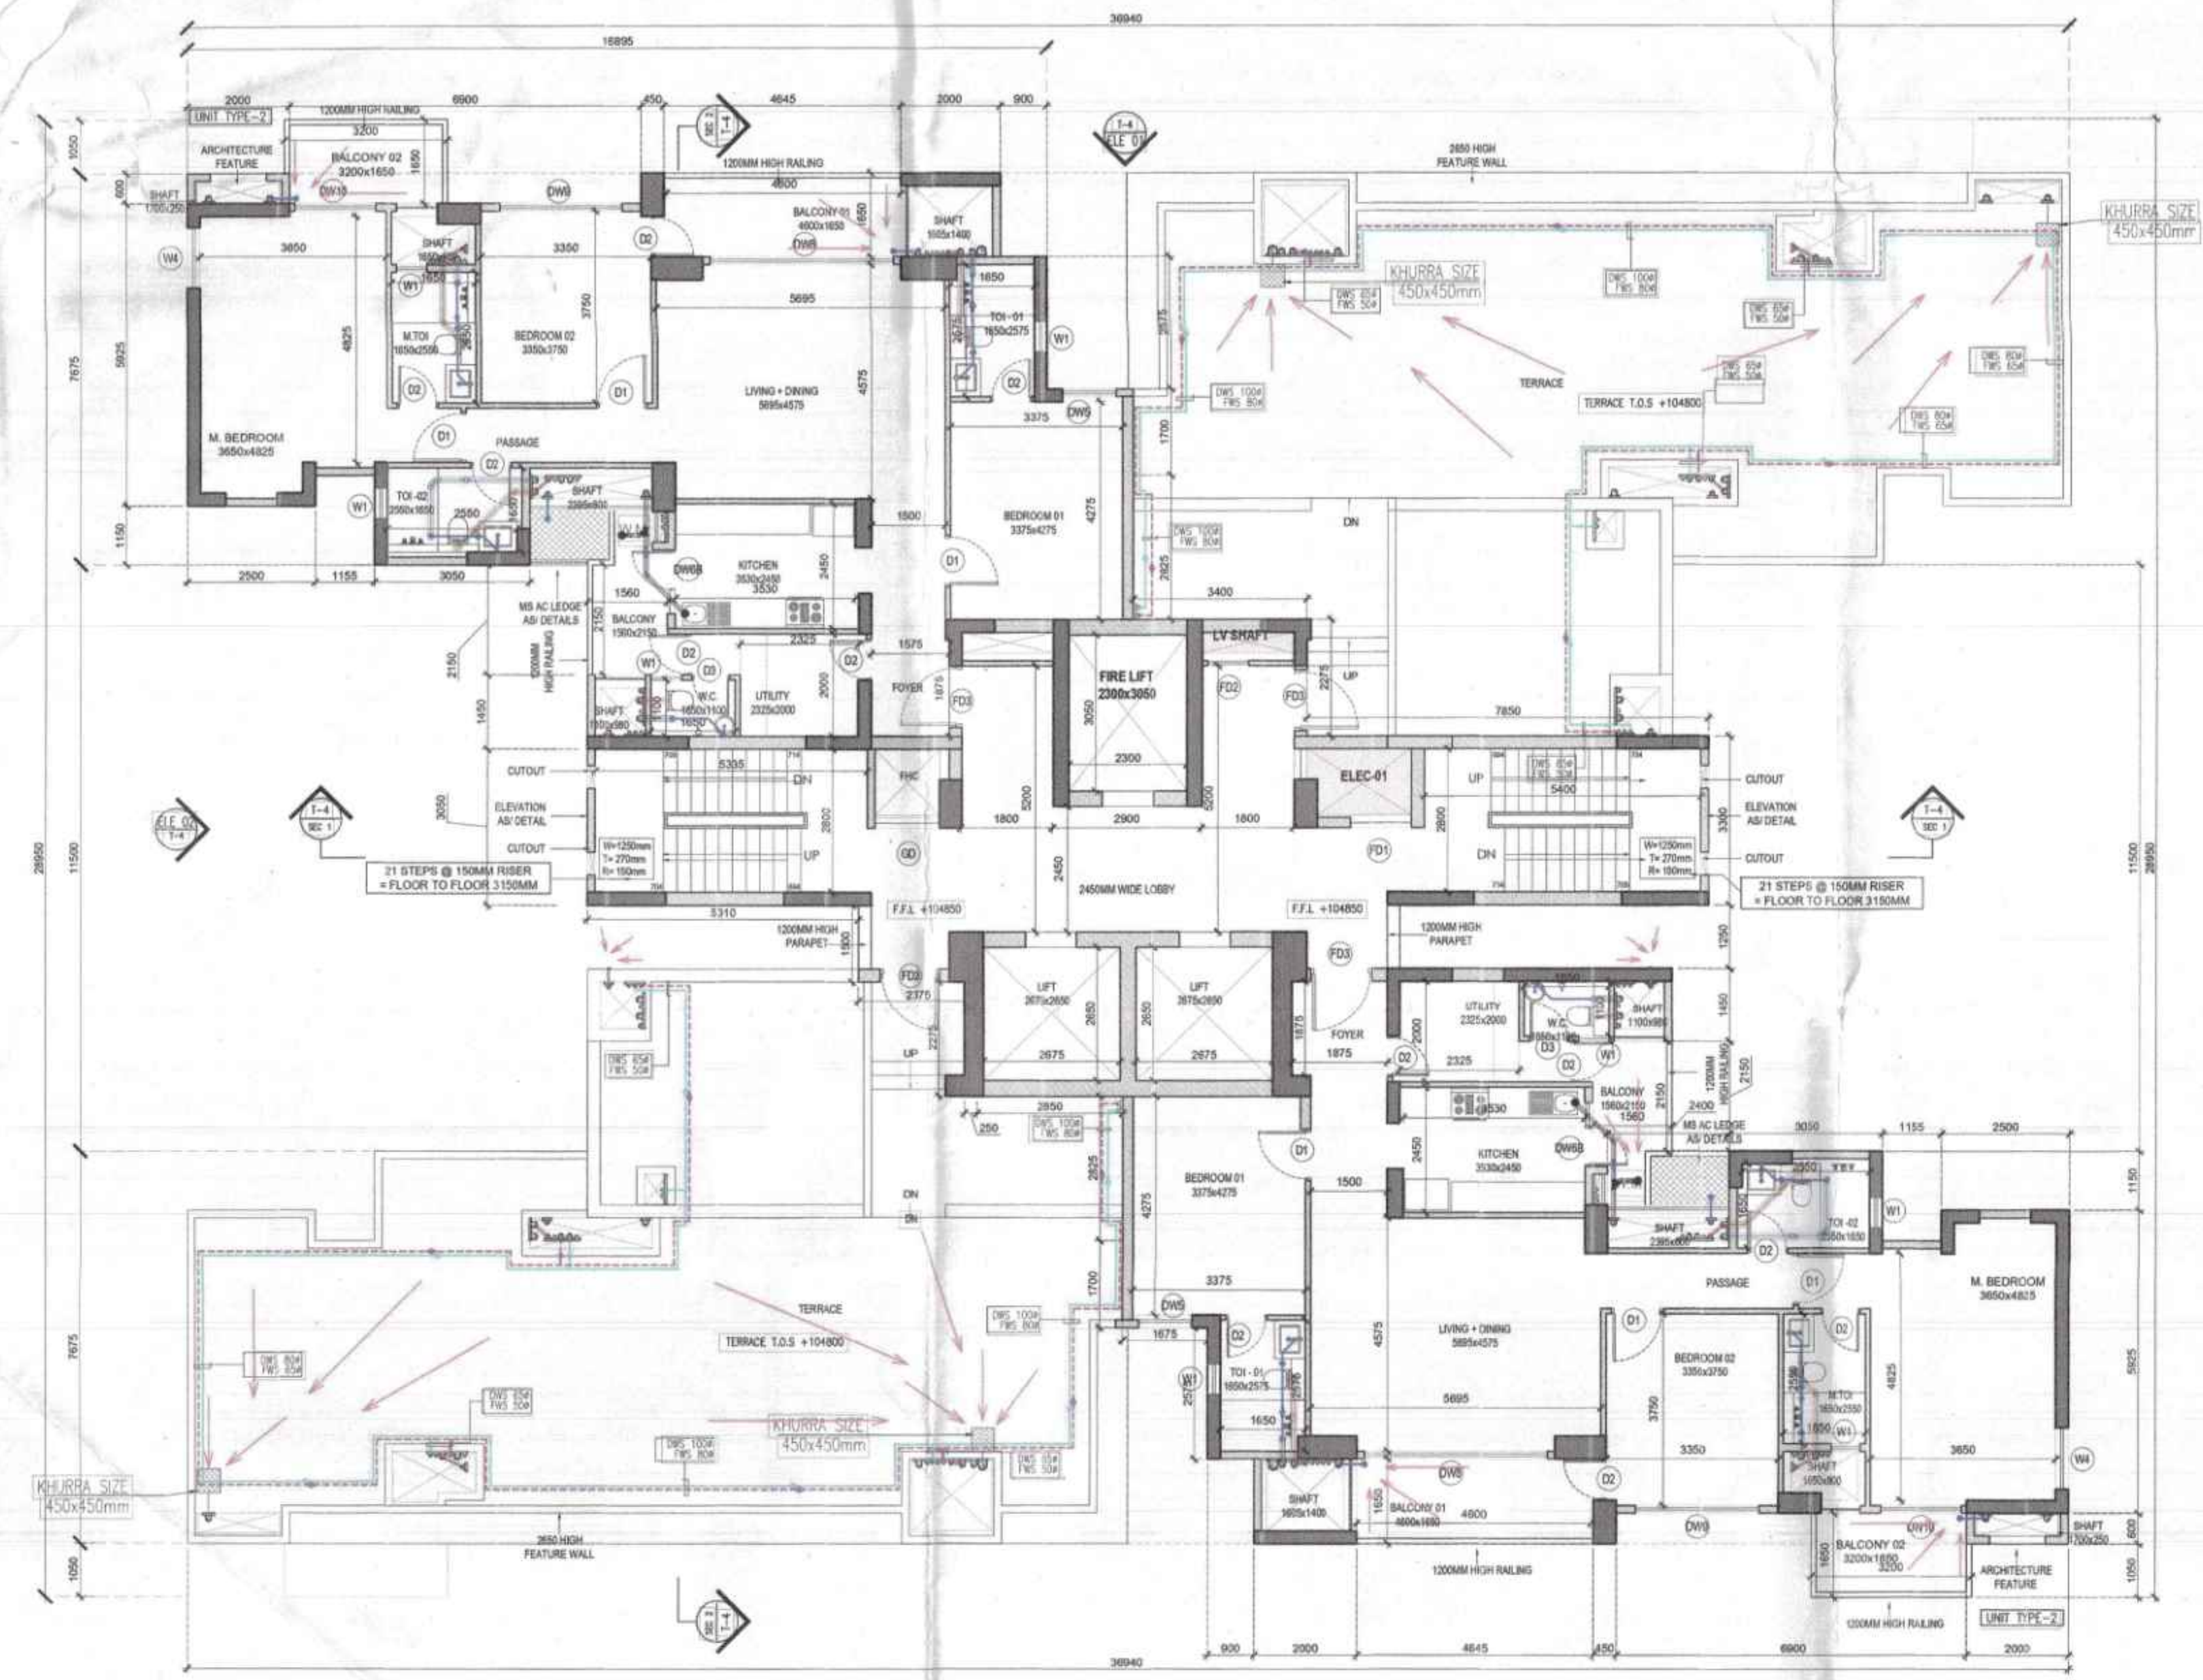

3 TOWER 4 - 34TH FLOOR PLAN
1:100

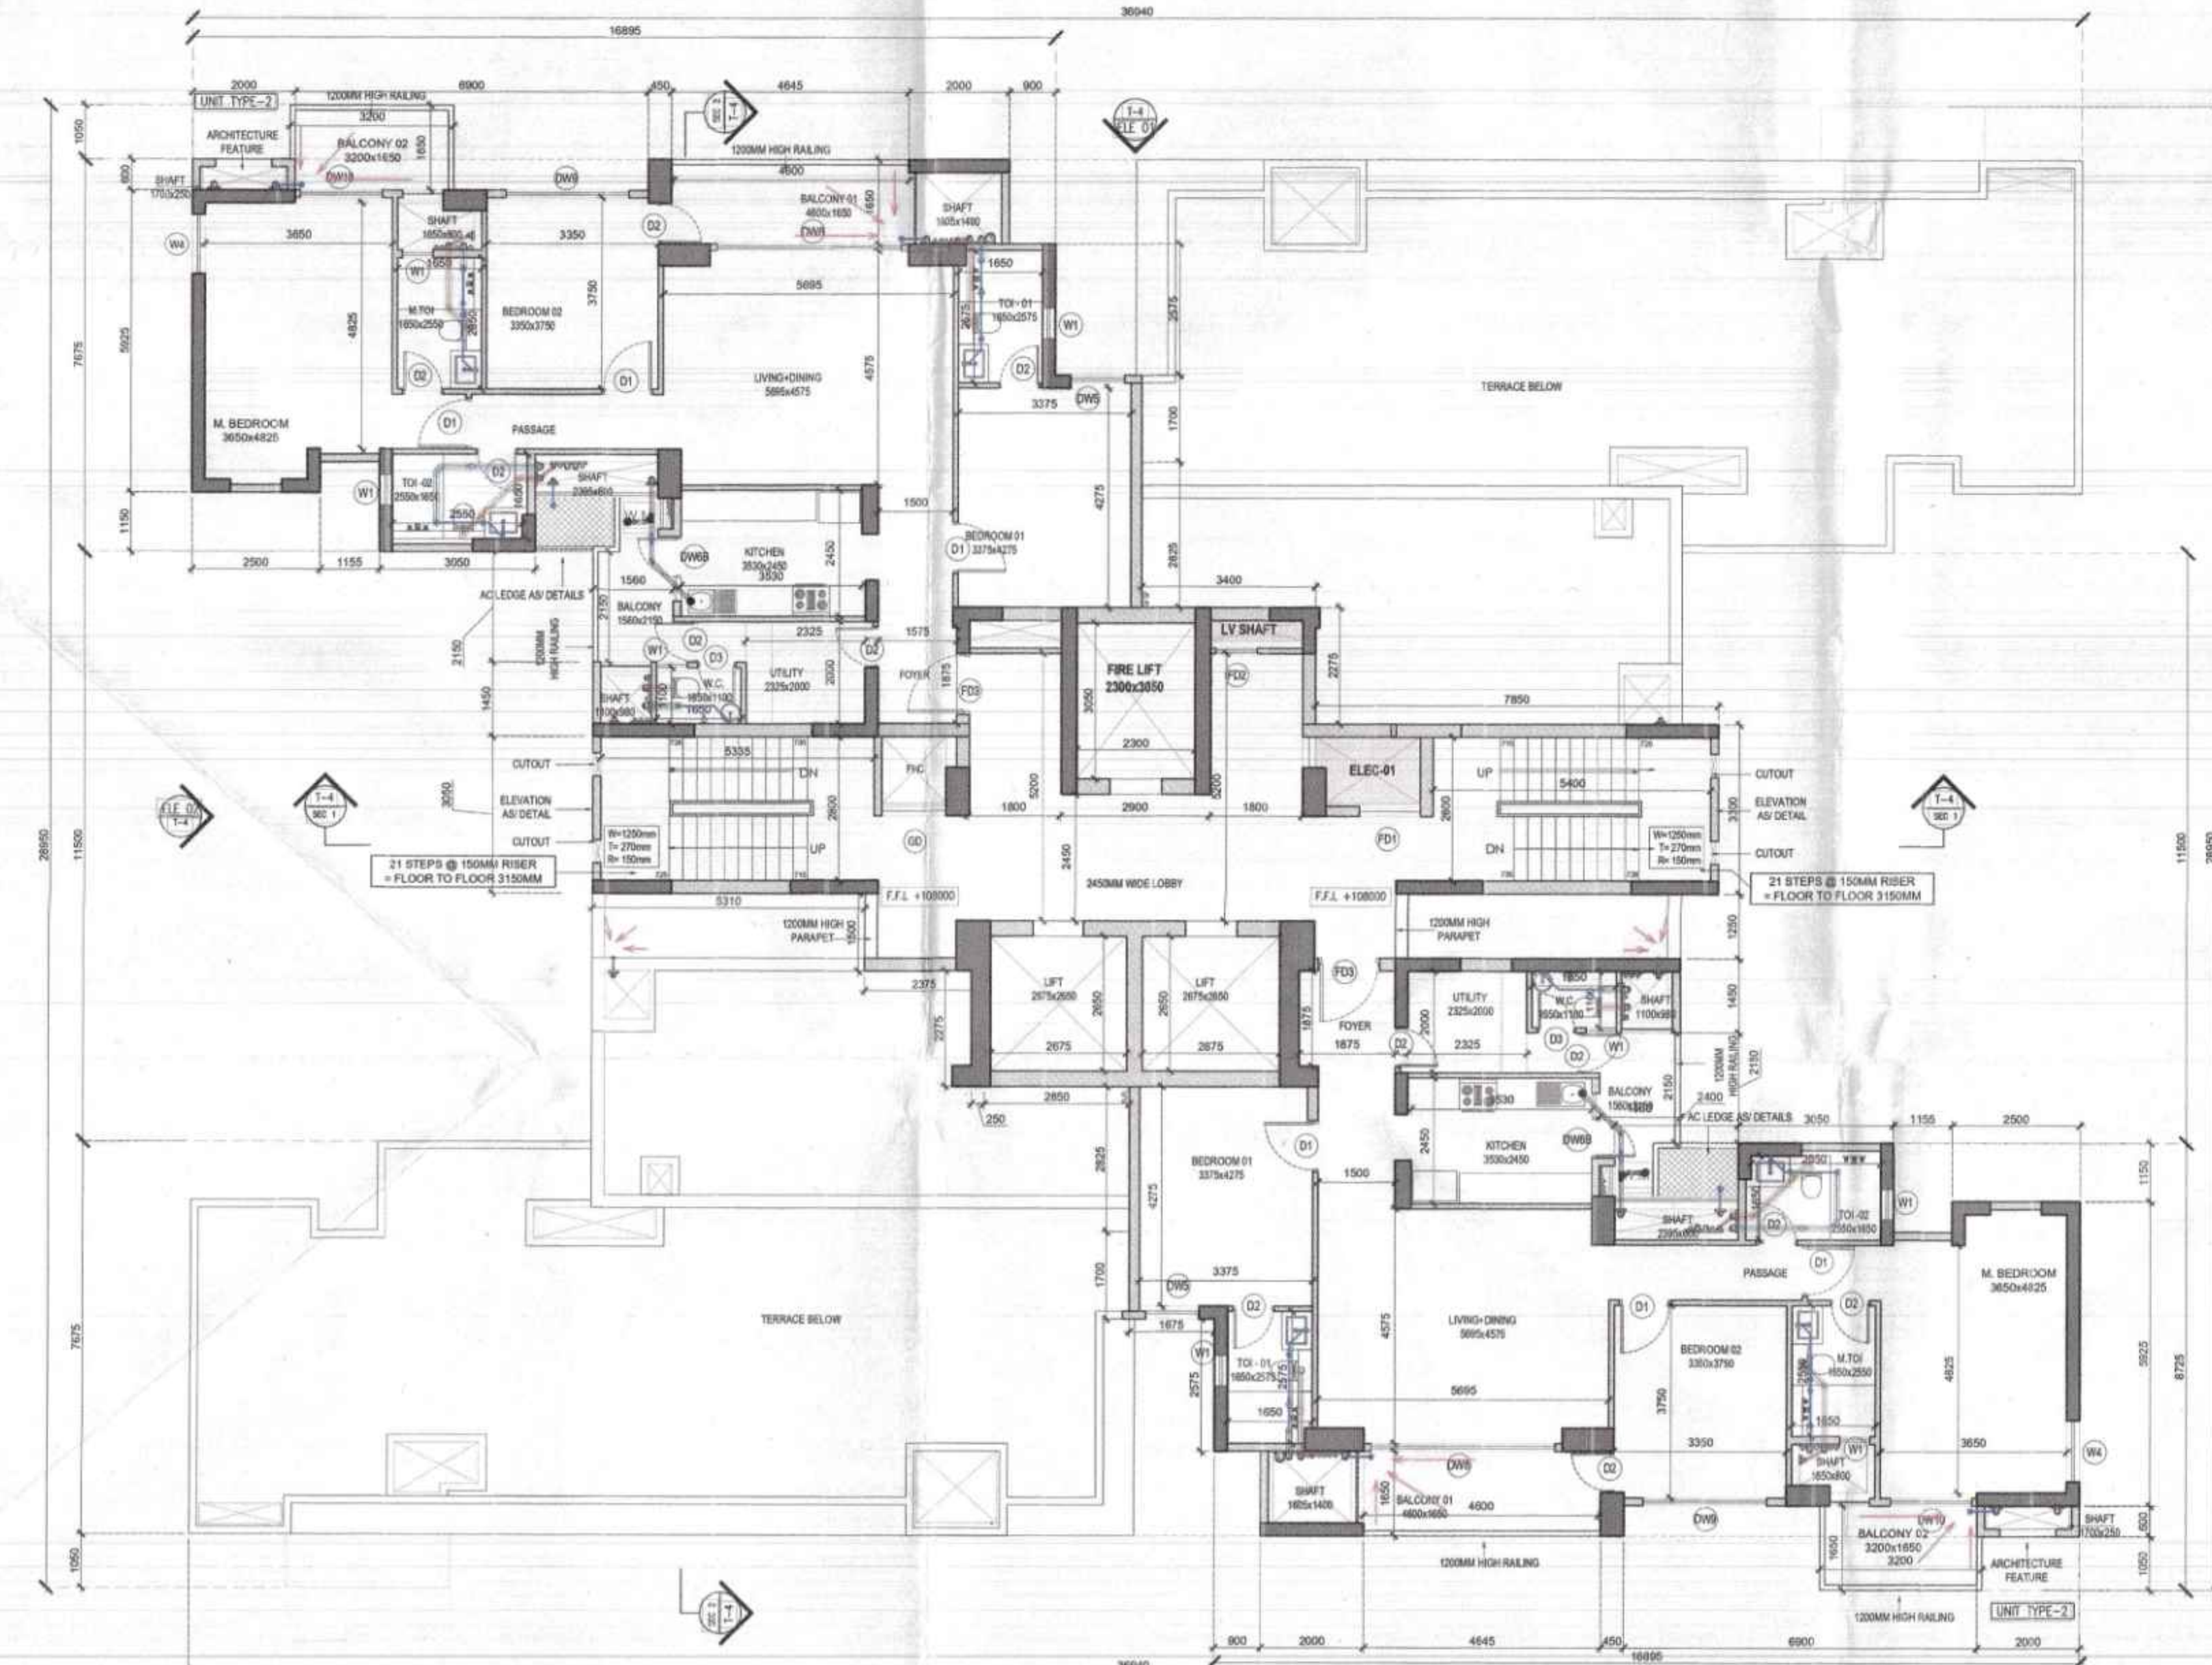

2 TOWER 4 - 33RD FLOOR FAR DIAGRAM
1:75



4 TOWER 4 - 34TH FLOOR FAR DIAGRAM
1:75

TOWER - 4 33RD FLOOR FAR AREA				
Additions				
Description	Length (mm)	Breadth (mm)	Area (sqm)	Total Area (sqm)
Area of rectangle A01	2500	5925	14,813	29,825
Area of rectangle A02	2000	600	1,200	2,400
Area of rectangle A03	6400	5325	34,080	68,160
Area of rectangle A04	3000	1700	5,100	10,200
Area of rectangle A05	2400	700	1,680	3,360
Area of rectangle A06	450	5925	2,666	5,333
Area of rectangle A07	300	1450	435	870
Area of rectangle A08	1075	1450	1,559	3,117
Area of rectangle A09	2000	1650	3,300	6,600
Area of rectangle A10	750	4275	3,206	6,413
Area of rectangle A11	5815	5900	34,308	68,616
Area of rectangle A12	1675	1700	2,848	5,695
Area of rectangle A13	3300	2825	9,318	18,636
Area of rectangle A14	7685	3050	23,439	46,878
Area of rectangle A15	6750	2525	17,044	34,087
Area of rectangle A16	500	3000	1,500	3,000
Area of rectangle A17	7800	3300	25,740	51,480
Area of rectangle A18	3375	1500	5,063	10,125
Area of rectangle A19	5900	6825	40,268	80,536
Area of rectangle A20	2375	1250	2,969	5,937
Area of rectangle A21	250	2275	569	1,137
Area of rectangle A22	3050	2825	8,614	17,227
Area of rectangle A23	6115	5200	31,810	63,619
Total of all Additions 'A'			399,135	798,270

Deductions				
Description	Length (mm)	Breadth (mm)	Area (sqm)	Total Area (sqm)
Area of rectangle S01	1300	150	0,195	0,390
Area of rectangle S02	1700	450	0,765	1,530
Area of rectangle S03	800	150	0,120	0,240
Area of rectangle S04	1300	250	0,325	0,650
Area of rectangle S05	1600	800	1,280	2,560
Area of rectangle S06	2100	850	1,785	3,570
Area of rectangle S07	300	400	0,120	0,240
Area of rectangle S08	1850	1400	2,590	5,180
Area of rectangle S09	950	1300	1,235	2,470
Area of rectangle S10	2075	2050	4,254	8,507
Area of rectangle S11	1500	550	0,825	1,650
Area of rectangle S12	550	0,990	0,055	0,110
Area of rectangle S13	3000	3050	9,150	18,300
Area of rectangle S14	1500	600	0,900	1,800
Area of rectangle S15	1300	750	0,975	1,950
Area of rectangle S16	2100	600	1,260	2,520
Area of rectangle S17	1850	750	1,388	2,775
Area of rectangle S18	5315	2800	14,882	29,764
Area of rectangle S19	5400	2800	15,120	30,240
Total of all Deductions 'B'			78,645	157,290

NET FAR AREA=A-B	324,494
------------------	---------

TOWER - 4 34TH FLOOR FAR AREA				
Additions				
Description	Length (mm)	Breadth (mm)	Area (sqm)	Total Area (sqm)
Area of rectangle A01	2500	5925	14,813	29,625
Area of rectangle A02	2000	600	1,200	2,400
Area of rectangle A03	6400	5325	34,080	68,160
Area of rectangle A04	3000	1700	5,100	10,200
Area of rectangle A05	2400	700	1,680	3,360
Area of rectangle A06	450	5925	2,666	5,333
Area of rectangle A07	300	1450	435	870
Area of rectangle A08	1075	1450	1,559	3,117
Area of rectangle A09	2000	1650	3,300	6,600
Area of rectangle A10	750	4275	3,206	6,413
Area of rectangle A11	5815	5900	34,308	68,616
Area of rectangle A12	1675	1700	2,848	5,695
Area of rectangle A13	3300	2825	9,318	18,636
Area of rectangle A14	7685	3050	23,439	46,878
Area of rectangle A15	6750	2525	17,044	34,087
Area of rectangle A16	500	3000	1,500	3,000
Area of rectangle A17	7800	3300	25,740	51,480
Area of rectangle A18	3375	1500	5,063	10,125
Area of rectangle A19	5900	6825	40,268	80,536
Area of rectangle A20	2375	1250	2,969	5,937
Area of rectangle A21	250	2275	569	1,137
Area of rectangle A22	3050	2825	8,614	17,227
Area of rectangle A23	6115	5200	31,810	63,619
Total of all Additions 'A'			399,135	798,270

Deductions				
Description	Length (mm)	Breadth (mm)	Area (sqm)	Total Area (sqm)
Area of rectangle S01	1300	150	0,195	0,390
Area of rectangle S02	1700	450	0,765	1,530
Area of rectangle S03	800	150	0,120	0,240
Area of rectangle S04	1300	250	0,325	0,650
Area of rectangle S05	1600	800	1,280	2,560
Area of rectangle S06	2100	850	1,785	3,570
Area of rectangle S07	300	400	0,120	0,240
Area of rectangle S08	1850	1400	2,590	5,180
Area of rectangle S09	950	1300	1,235	2,470
Area of rectangle S10	2075	2050	4,254	8,507
Area of rectangle S11	1500	550	0,825	1,650
Area of rectangle S12	550	0,990	0,055	0,110
Area of rectangle S13	3000	3050	9,150	18,300
Area of rectangle S14	1500	600	0,900	1,800
Area of rectangle S15	1300	750	0,975	1,950
Area of rectangle S16	2100	600	1,260	2,520
Area of rectangle S17	1850	750	1,388	2,775
Area of rectangle S18	5315	2800	14,882	29,764
Area of rectangle S19	5400	2800	15,120	30,240
Total of all Deductions 'B'			78,645	157,290

NET FAR AREA=A-B	324,494
------------------	---------

TOWER - 4 33RD FLOOR NON FAR AREA				
Additions				
Description	Length (mm)	Breadth (mm)	Area (sqm)	Total Area (sqm)
Area of rectangle N01	5335	2800	14,938	14,938
Area of rectangle N02	3200	2050	6,560	6,560
Area of rectangle N03	3100	600	1,860	1,860
Area of rectangle N04	4645	1650	7,664	7,664
Area of rectangle N05	1180	150	0,177	0,177
Area of rectangle N06	3350	2250	7,538	7,538
Area of rectangle N07	835	750	0,626	0,626
Area of rectangle N08	5400	2800	15,120	15,120
Total of all Additions 'A'			64,542	64,542

Deductions				
Description	Length (mm)	Breadth (mm)	Area (sqm)	Total Area (sqm)
Total of all Deductions 'B'			0,000	0,000

NET NON FAR AREA=A-B	64,542
----------------------	--------

TOWER - 4 34TH FLOOR NON FAR AREA				
Additions				
Description	Length (mm)	Breadth (mm)	Area (sqm)	Total Area (sqm)
Area of rectangle N01	5335	2800	14,938	14,938
Area of rectangle N02	3200	2050	6,560	6,560
Area of rectangle N03	3100	600	1,860	1,860
Area of rectangle N04	4645	1650	7,664	7,664
Area of rectangle N05	1180	150	0,177	0,177
Area of rectangle N06	3350	2250	7,538	7,538
Area of rectangle N07	835	750	0,626	0,626
Area of rectangle N08	5400	2800	15,120	15,120
Total of all Additions 'A'			64,542	64,542

Deductions				
Description	Length (mm)	Breadth (mm)	Area (sqm)	Total Area (sqm)
Total of all Deductions 'B'			0,000	0,000

NET NON FAR AREA=A-B	64,542
----------------------	--------


- FLUSHING LEGEND:
- (1) 110 OD SOIL PIPE
 - (2) 110 OD WASTE PIPE
 - (3) 75 OD ANTI VENT PIPE
 - (4) DOMESTIC WATER SUPPLY PIPE
 - (5) FLUSHING WATER SUPPLY PIPE
 - (6) DOMESTIC WATER RISER PIPE TO OH
 - (7) FLUSHING WATER RISER PIPE TO OH
 - (R) 110 OD RAIN WATER PIPE
 - (F) FLOOR TRAP CUTOUT
 - (FD) FLOOR DRAIN
 - (BD) BALCONY DRAIN
 - (MT) MULTI FLOOR TRAP
 - (FSD) FLOOR CLEAN OUT PLUG

PIPE CONNECTION DIA	
WC TO TO STACK	110 OD UPVC SOIL PIPE
URINAL BASIN TO UT	50 OD UPVC SOIL PIPE
UT TO STACK	110 OD UPVC SOIL PIPE
WASH BASIN TO FT	40 OD UPVC WASTE PIPE
FT TO STACK	110 OD UPVC WASTE PIPE
GD TO FT	63 OD UPVC WASTE PIPE
SAK TO FT	50 OD UPVC WASTE PIPE

PIPE SLOPE TABLE	
160 OD SOIL & WASTE PIPE	SLOPE= 1:100
110 OD SOIL & WASTE PIPE	SLOPE= 1:70

LEGEND			
ADDITIONS	(A)	FAR	(F)
DEDUCTIONS	(B)	NON FAR	(N)

Door Window Schedule			
Typical Floors - Rough Masonry Opening	Width	Lintel	Height
DOOR			
D01	1200	2200	2100
D02	800	2450	2450
D03	750	2450	2450
D04	1200	2450	2450
D05	900	0	0
FIRE DOOR			
FD1	1000	2200	2100
FD2	800	2200	2100
FD3	1200	2450	2450
FD4	1500	2450	2450
DOOR/WIN			
DW1	2400	2450	2150
DW2	2400	2450	2150
DW3	2400	2450	2150
DW4	1800	2450	2450
DW5	1050	2450	2150
DW6	1100	2450	1400
DW7	1250	2450	1400
DW8	3600	2450	2450
DW9	2400	2450	2150
DW10	1600	2450	2450
WINDOW			
W1	600	2450	1550
W2	450	2450	1550
W3	925	2450	2150
W4	1200	2450	2150

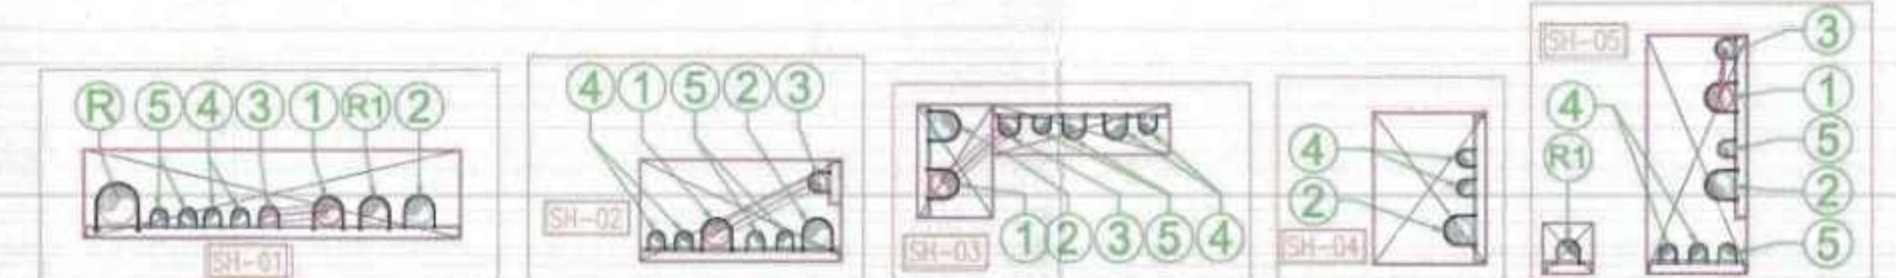

SUBMISSION DRAWINGS
FOR APPROVAL AND STAMPING

Use in a "PROVISIONAL BUILDING PLAN" approved only for the purpose of inviting objections from the general public.

Checked and found ok for Public Health (Internal) Service only subject to comments in the forwarding letter No. 17515/2014/7/25

Coordinating Engineer (P) for Civil Engineering: *(Signature)*

DDP (1) MEMBER BPAC

DDP (2) MEMBER BPAC

ARCHITECT
MORPHOGENESIS
41, Industrial Estate, Okha Phase - III,
New Delhi 110023
TEL: 91 11 41828070
E Mail: studio@morphogenesis.org

CONSULTING STRUCTURAL ENGINEER
DUCON
CONSULTANTS PRIVATE LIMITED
A-14/15, Sector 15, Gurgaon
Haryana 122002
PH: 91-11-26481630

CONSULTING MEP
AEON Integrated Building Design Consultant LLP
A-122, 8th Floor, Sector 136, Noida, U.P-201 305,
www.aeonconsultants.in

CONSULTING LANDSCAPE ARCHITECT
ORACLE
G-88, Kalkaji,
New Delhi - 110019
Ph: +91-11-26481630

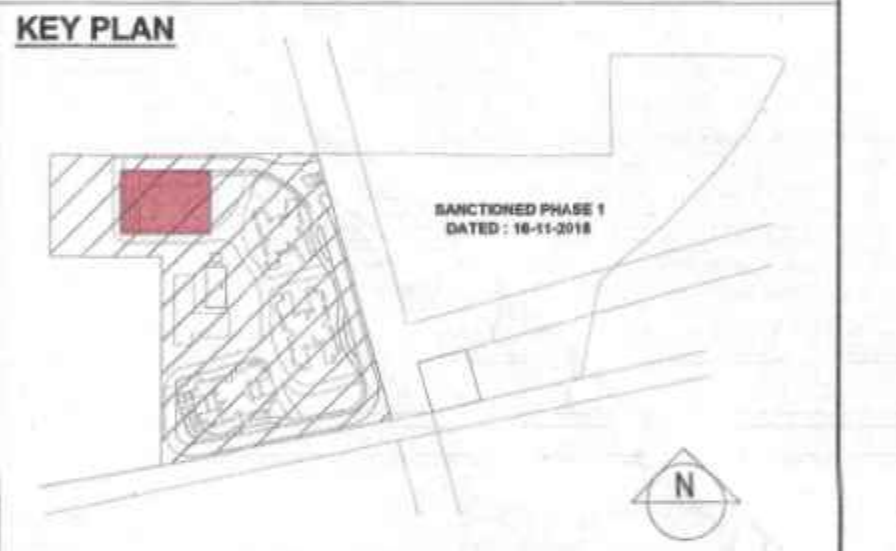

PROJECT
Revised Building Plan of Group Housing Colony measuring 14.025 Acres (Licence No.285, of 2007 dated 02-12-2007) in sector 82, Gurgaon Main Road Urban Complex, being developed by Juhl Promoters Pvt Ltd & others in collaboration with Emaar MGF Land, Ltd.

DEVELOPER
Emaar India Ltd.
EMAAR
EMAAR Business Park, MG Road
Sikanderpur, Sector-28, Gurgaon
Haryana - 122002

DEVELOPER'S SIGNATURE:

AUTHORIZED SIGNATORY

ARCHITECT'S SIGNATURE:

(Signature)
ARNAB DUTTA
CA/2007/40529

DRAWING NAME
TOWER - 4
33RD & 34TH FLOOR PLAN

DRAWING NO.
S - 24

SCALE
DATE

AUG 2023

NORTH