

Building Plans Approved by
Supervising Committee (HQ).

Building Plans Sanction and Plans will
be valid for five year only
To be read with Memo

Chairman Building Plan Committee cum
Divisional Town Planner
Housing IMT-Manesar

Client



Eldeco Infrastructure & Properties Ltd.
201-212, 2nd Floor, Splendor Forum,
New Delhi - 110 025 (India)
Phone: +91 11 4065 5000

Architect
Ar. Narouttam Kumar
CA/2014/66162
H.No. 291, New Vijay Nagar, Panipat,
Haryana - 132103

Structure Consultant

TPCL
B-74 | Sector 57 | Noida 201301
Uttar Pradesh | India
Phone :-91 120 4306800
Website:-www.tpcl.in

Notes
1. Unless otherwise mentioned all dimensions are in Millimeters.

SHEET NO	.	D1-E1/002/004
----------	---	---------------

SHEET NO.	: D1 E1/002/004
TOWER NAME	: BLOCK D1 E1

TOWER NAME	:	BLOCK D1-E1
PROJECT NAME	:	PIRECO FAIRWAY RESERVE

PROJECT NAME :- ELDECO FAIRWAY RESERVE

Address
GROUP HOUSING PLOT NO-02 SECTOR-80 HSIID
IMT, GURUGRAM -120050 (HR)
BELONGING TO:- M/S ELEDCO INFRASTRUCTURE
& PROPERTIES LIMITED

For Eldeco Infrastructure & Properties Ltd.

signature of authorised signatory


AR. NARROUTTAM KUMAR
CA/2014/66162
JAI SHRI ARCHITECTURE
+91-9992314086

signature of architect


signature of structural engineer

signature of proof consultant



signature of aeo technical engineer

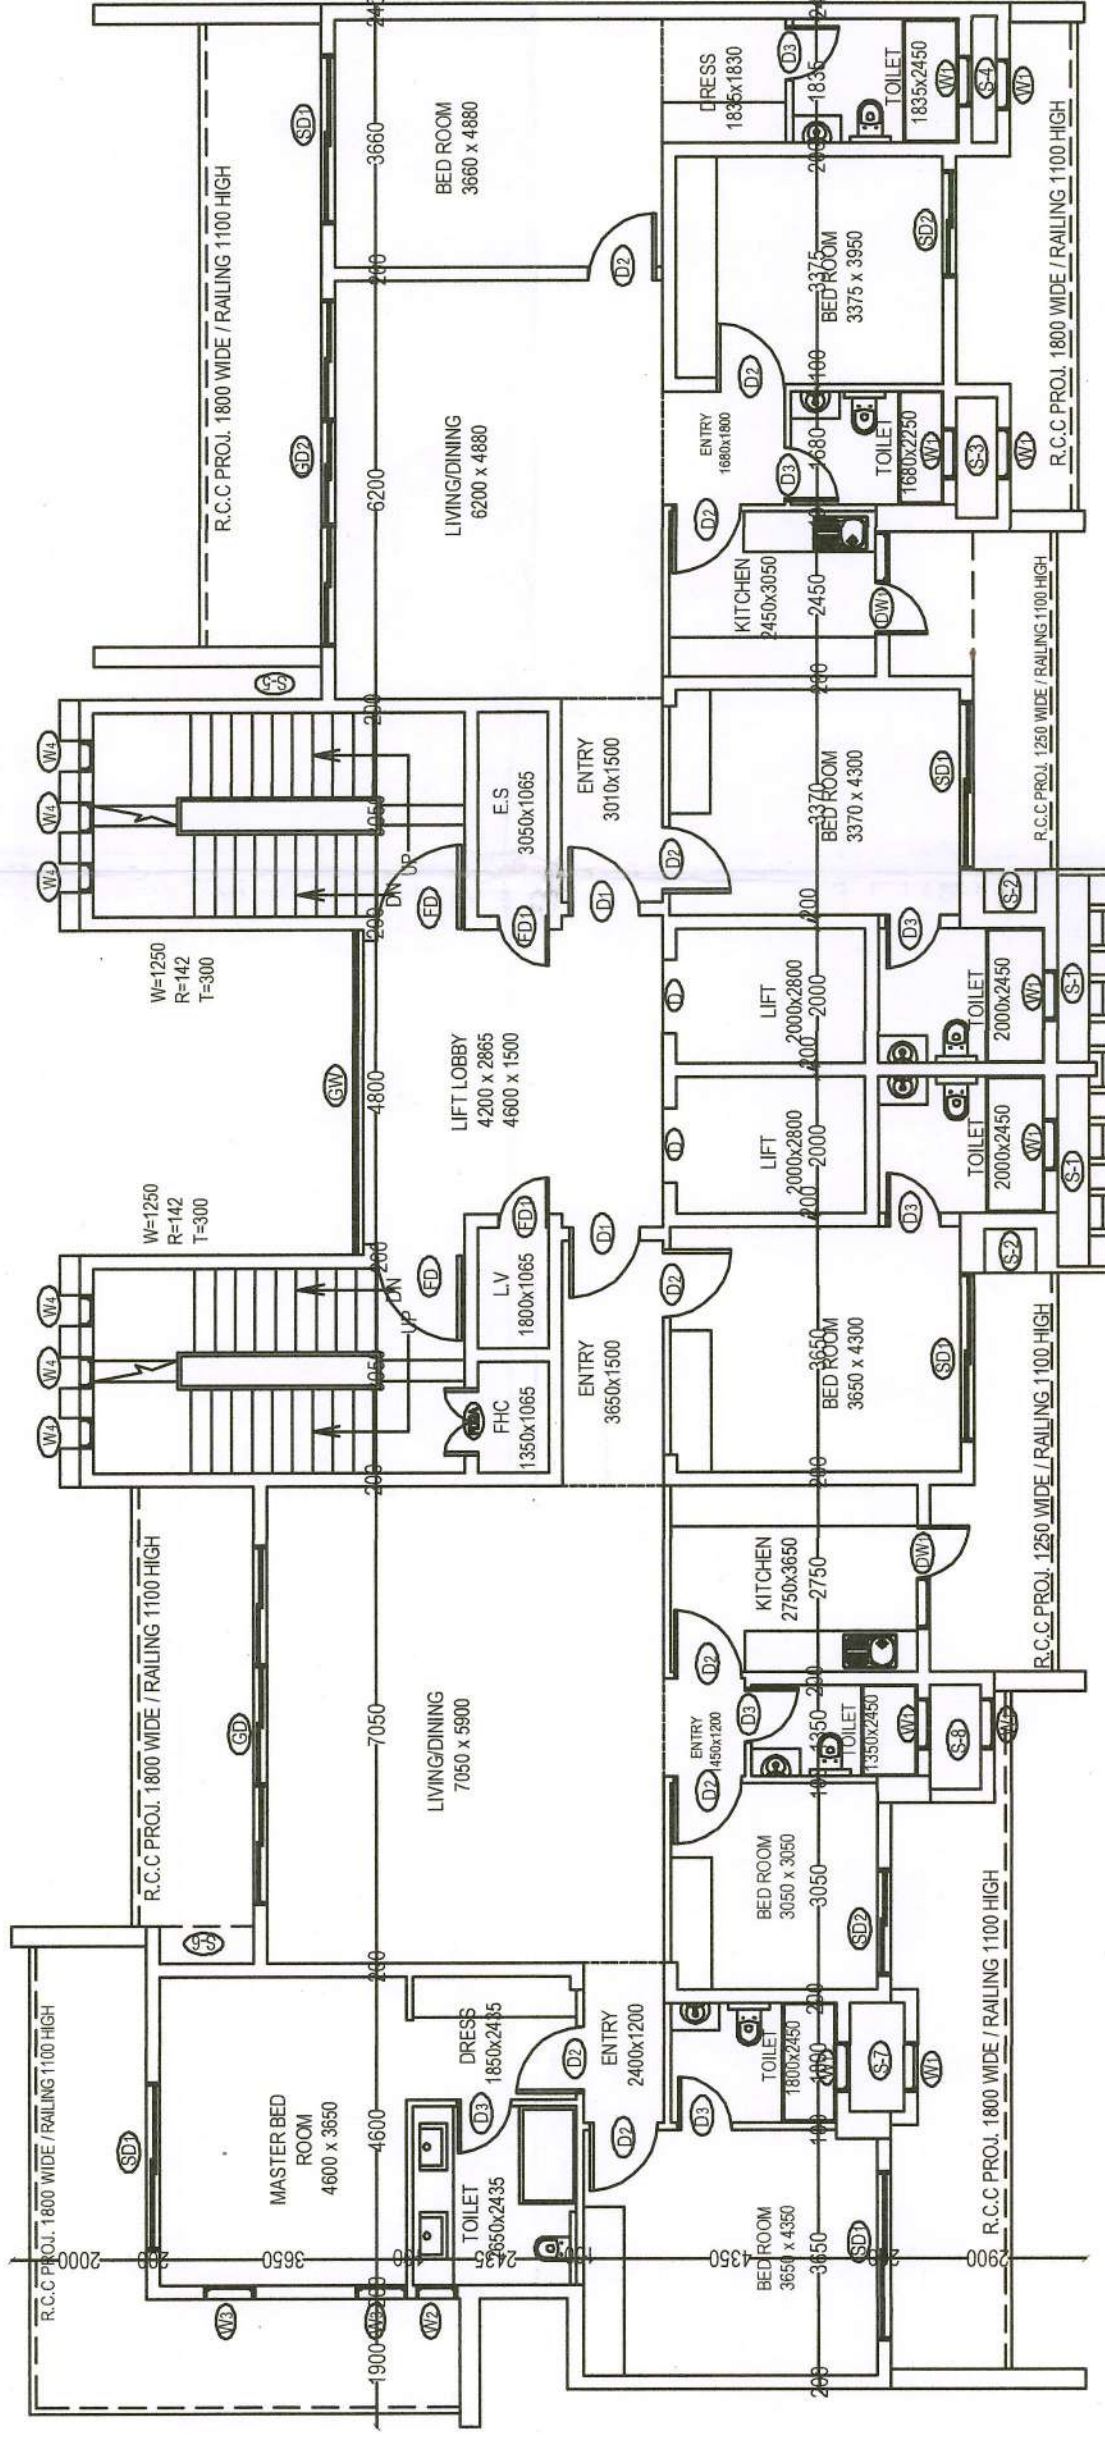


TWENTY THREE FLOOR PLAN.

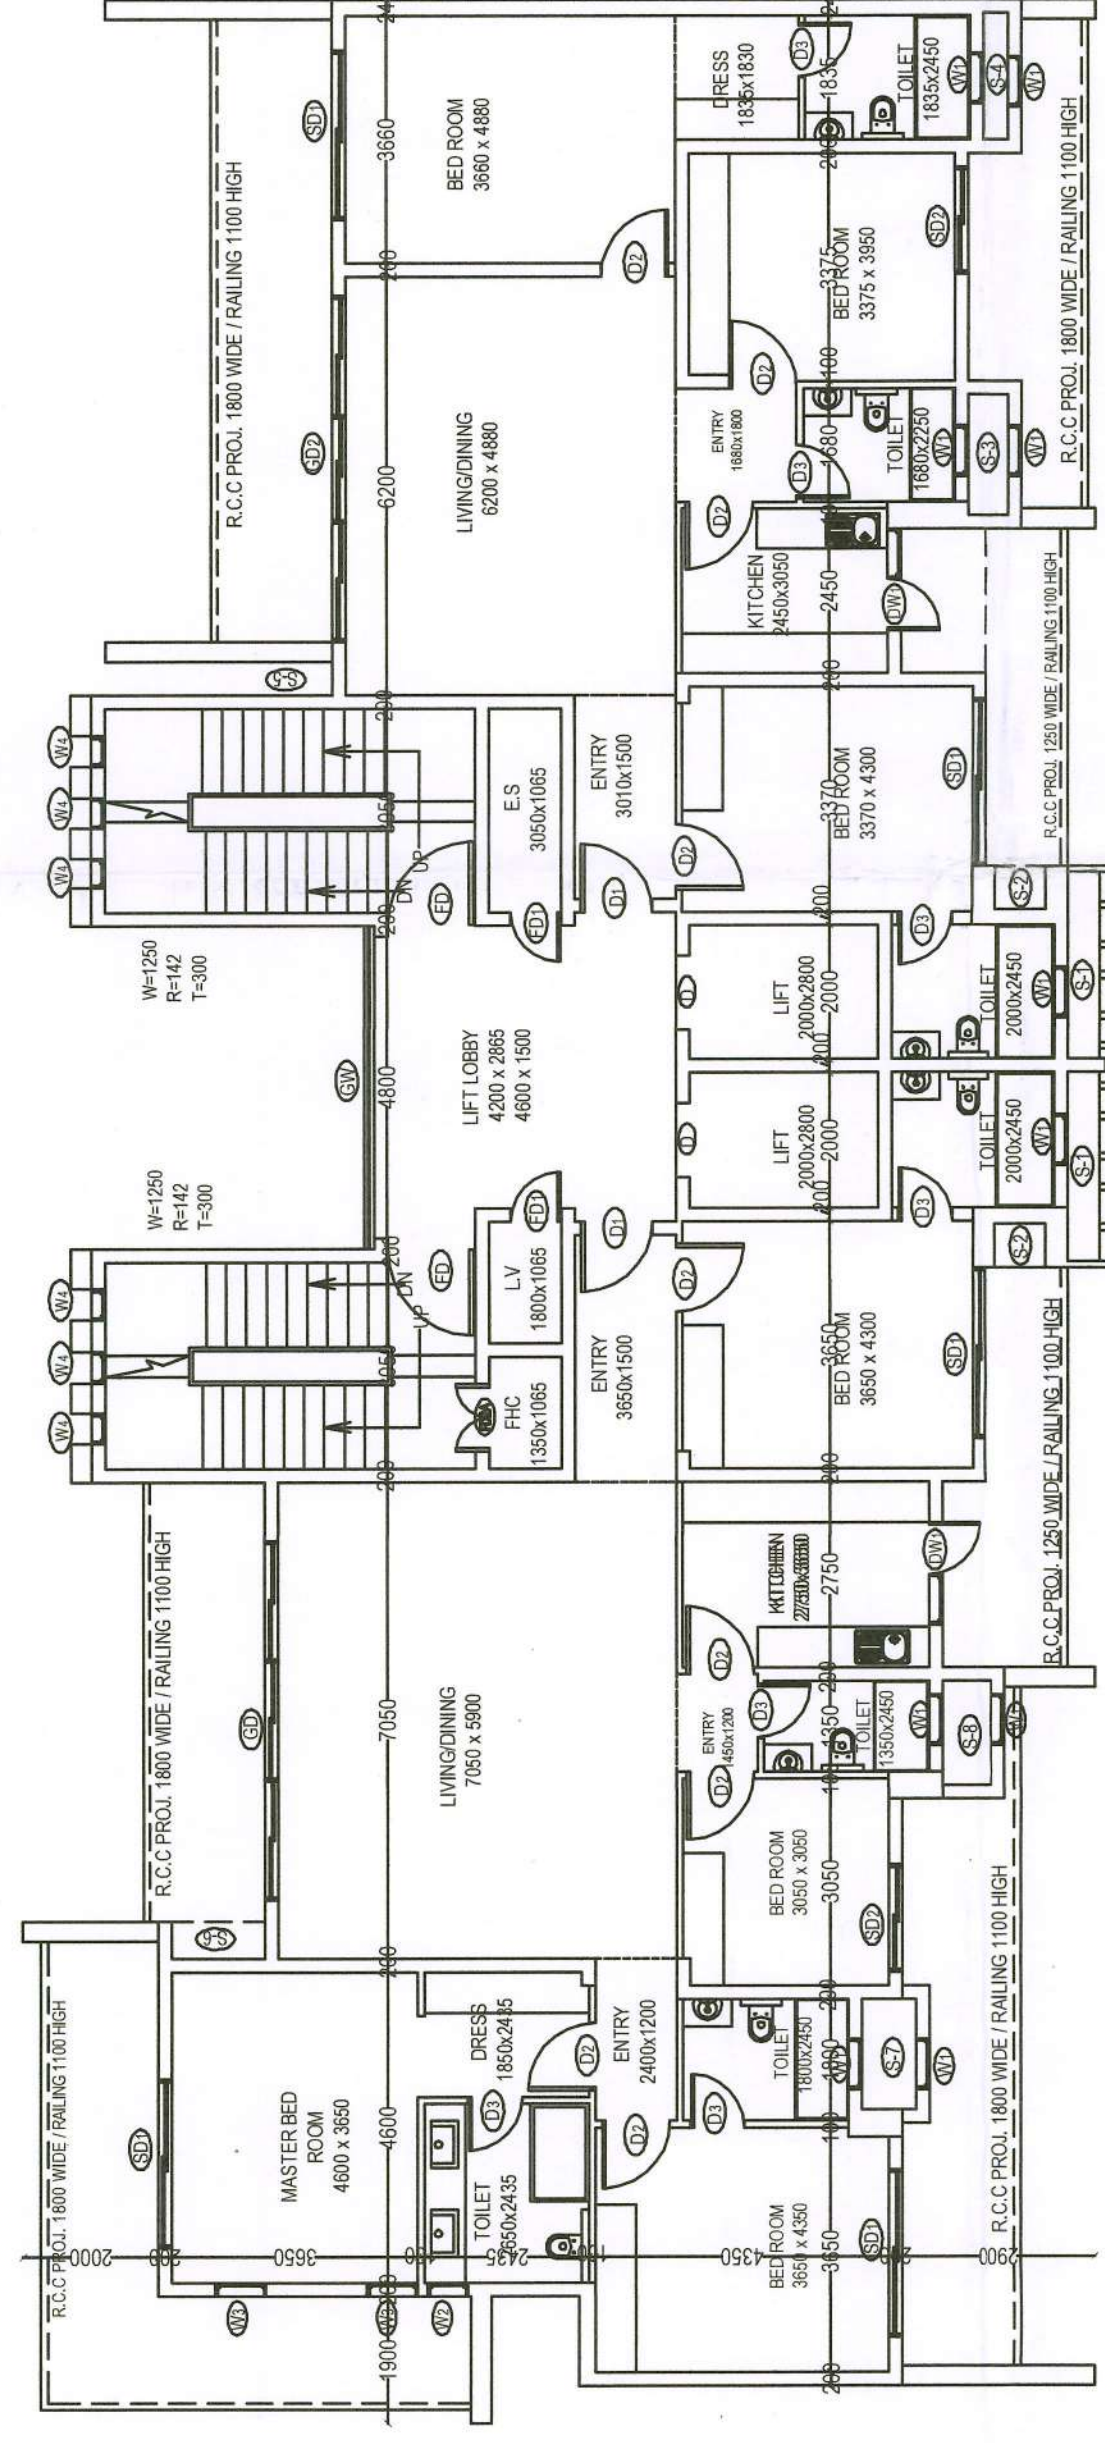


TWENTYTHREE COORDINATE

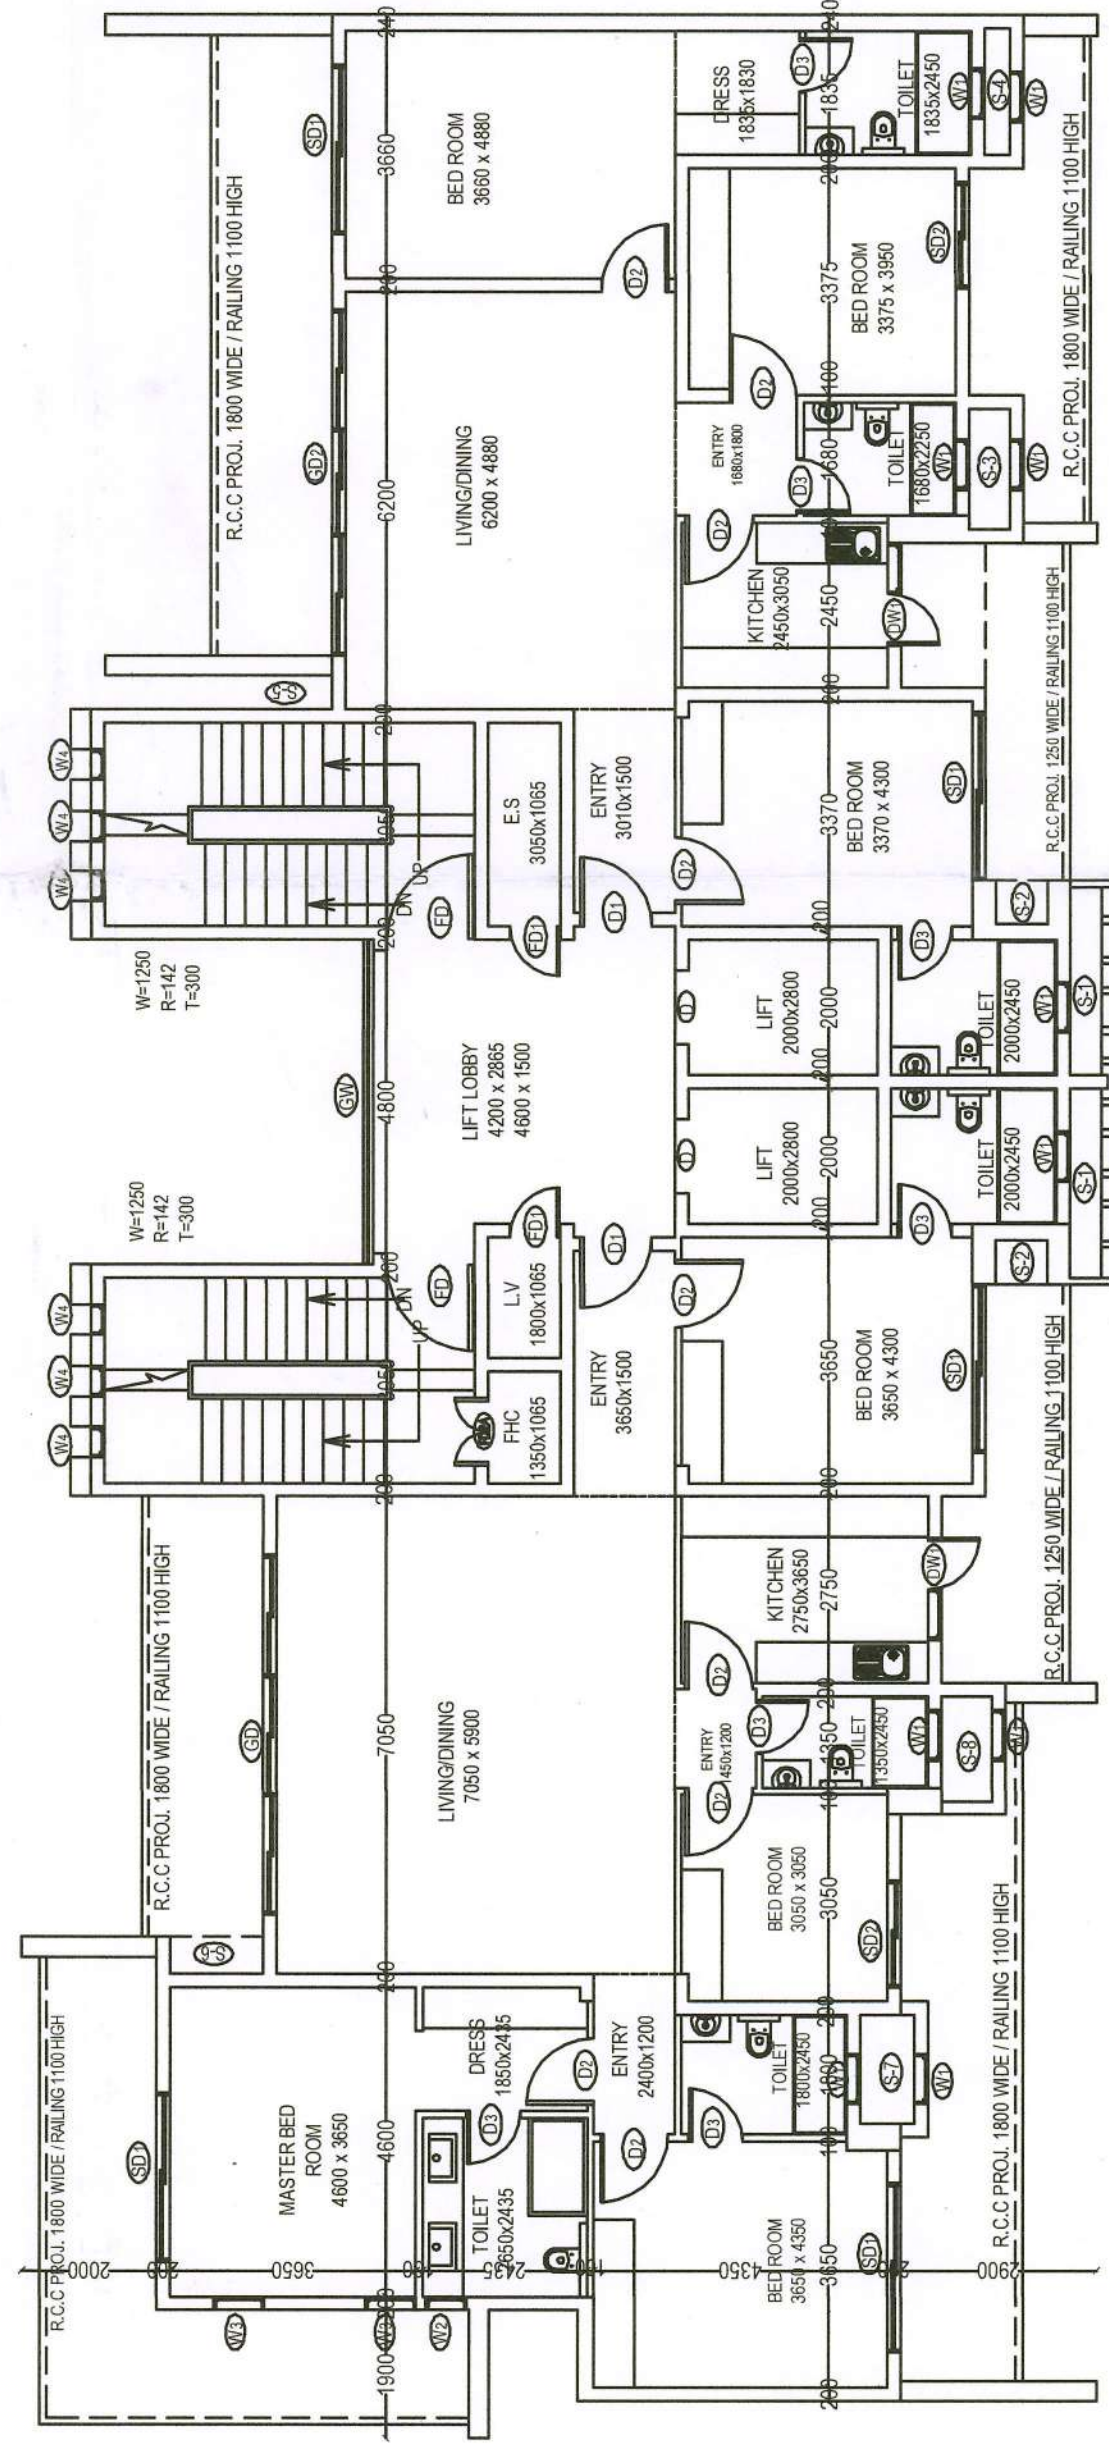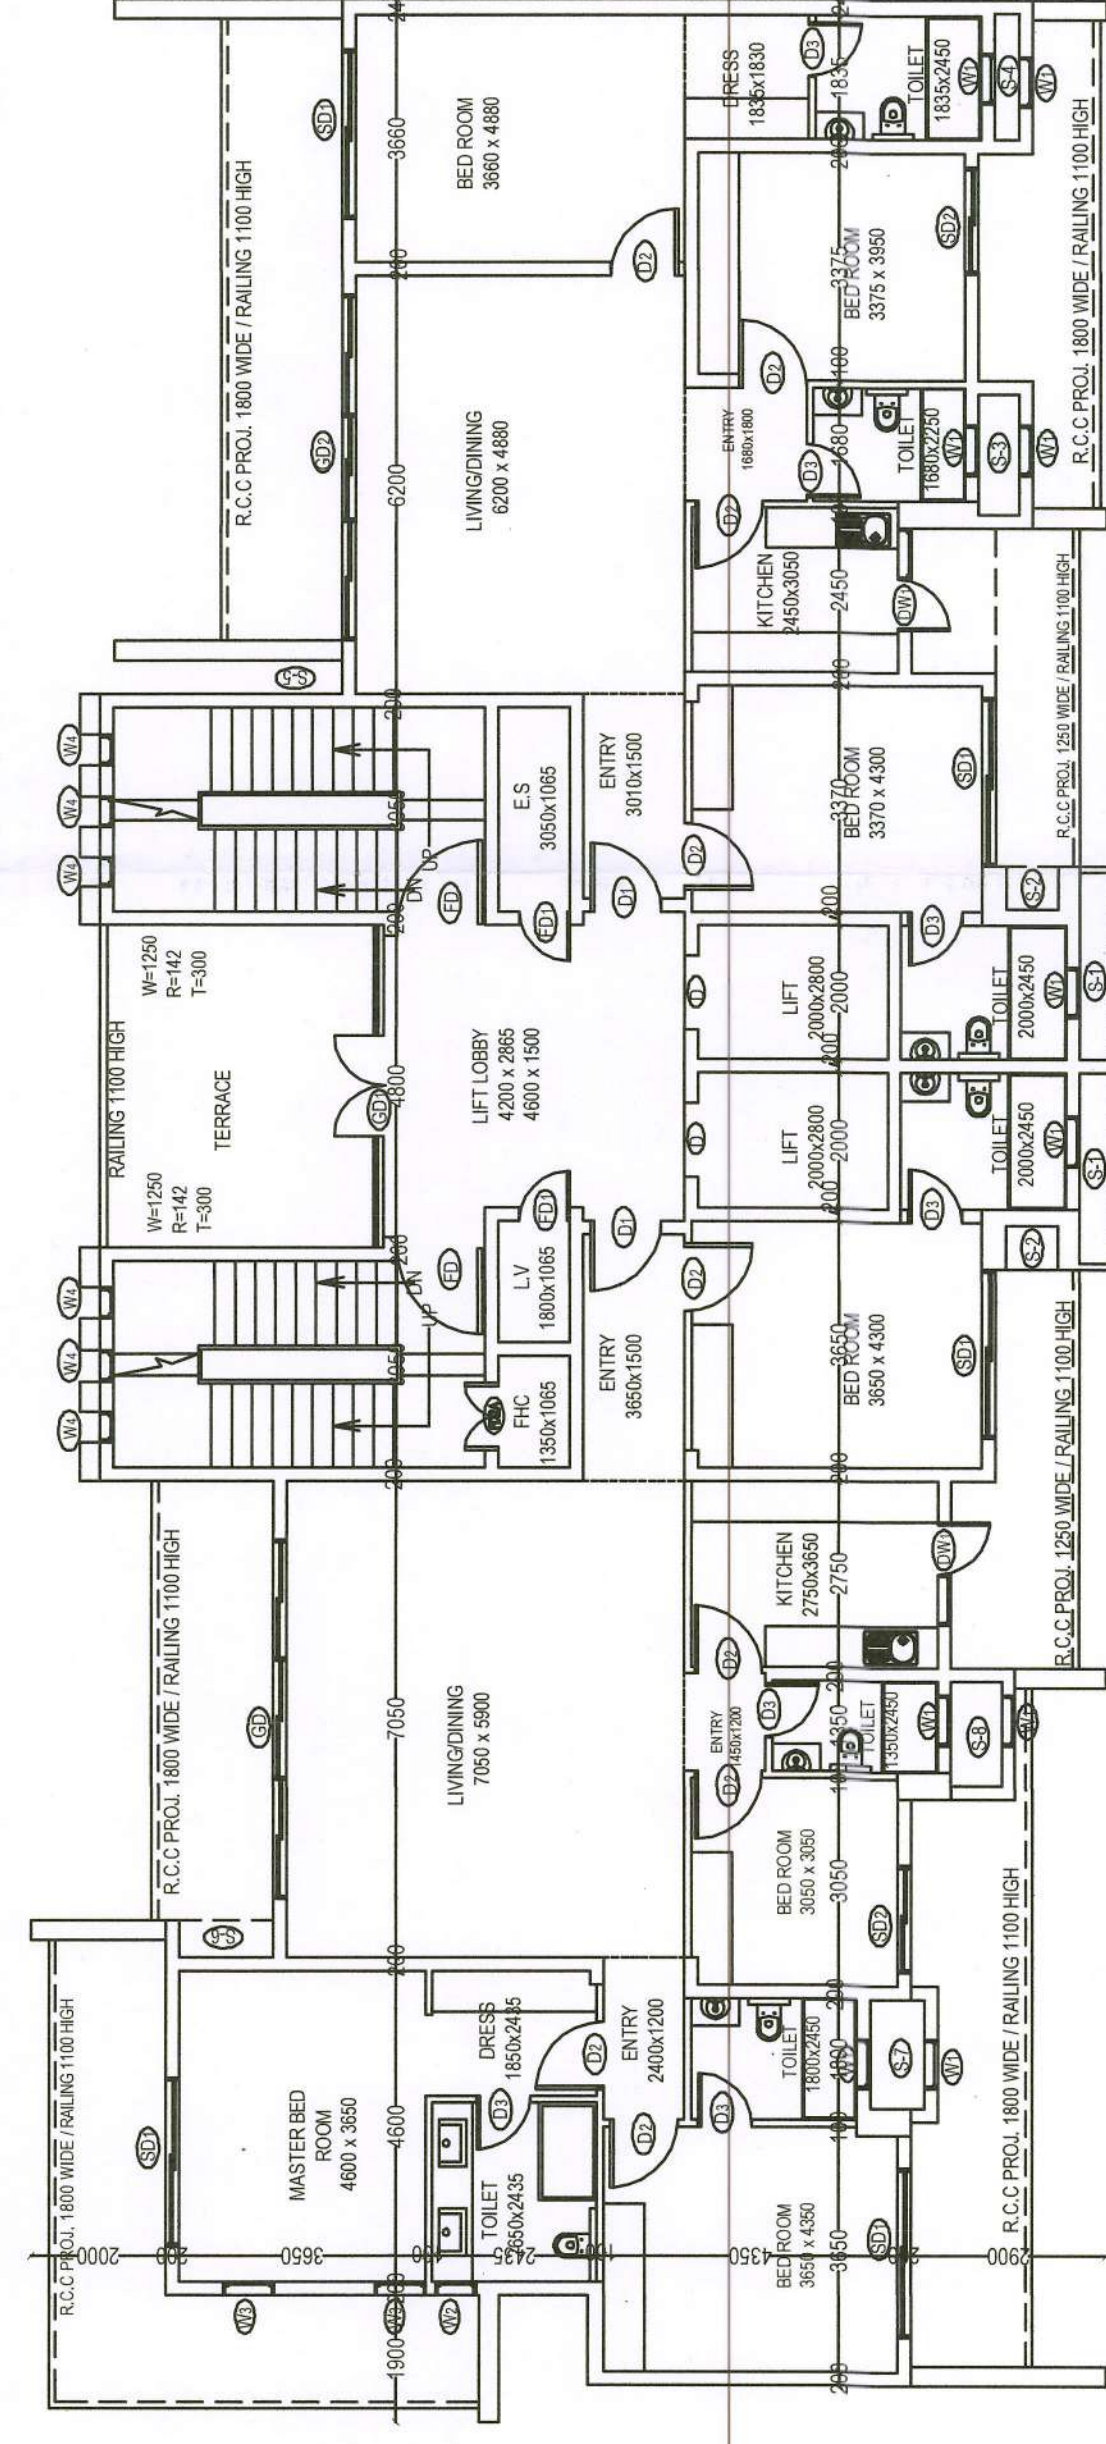


FOURTEENTH FLOOR PLAN

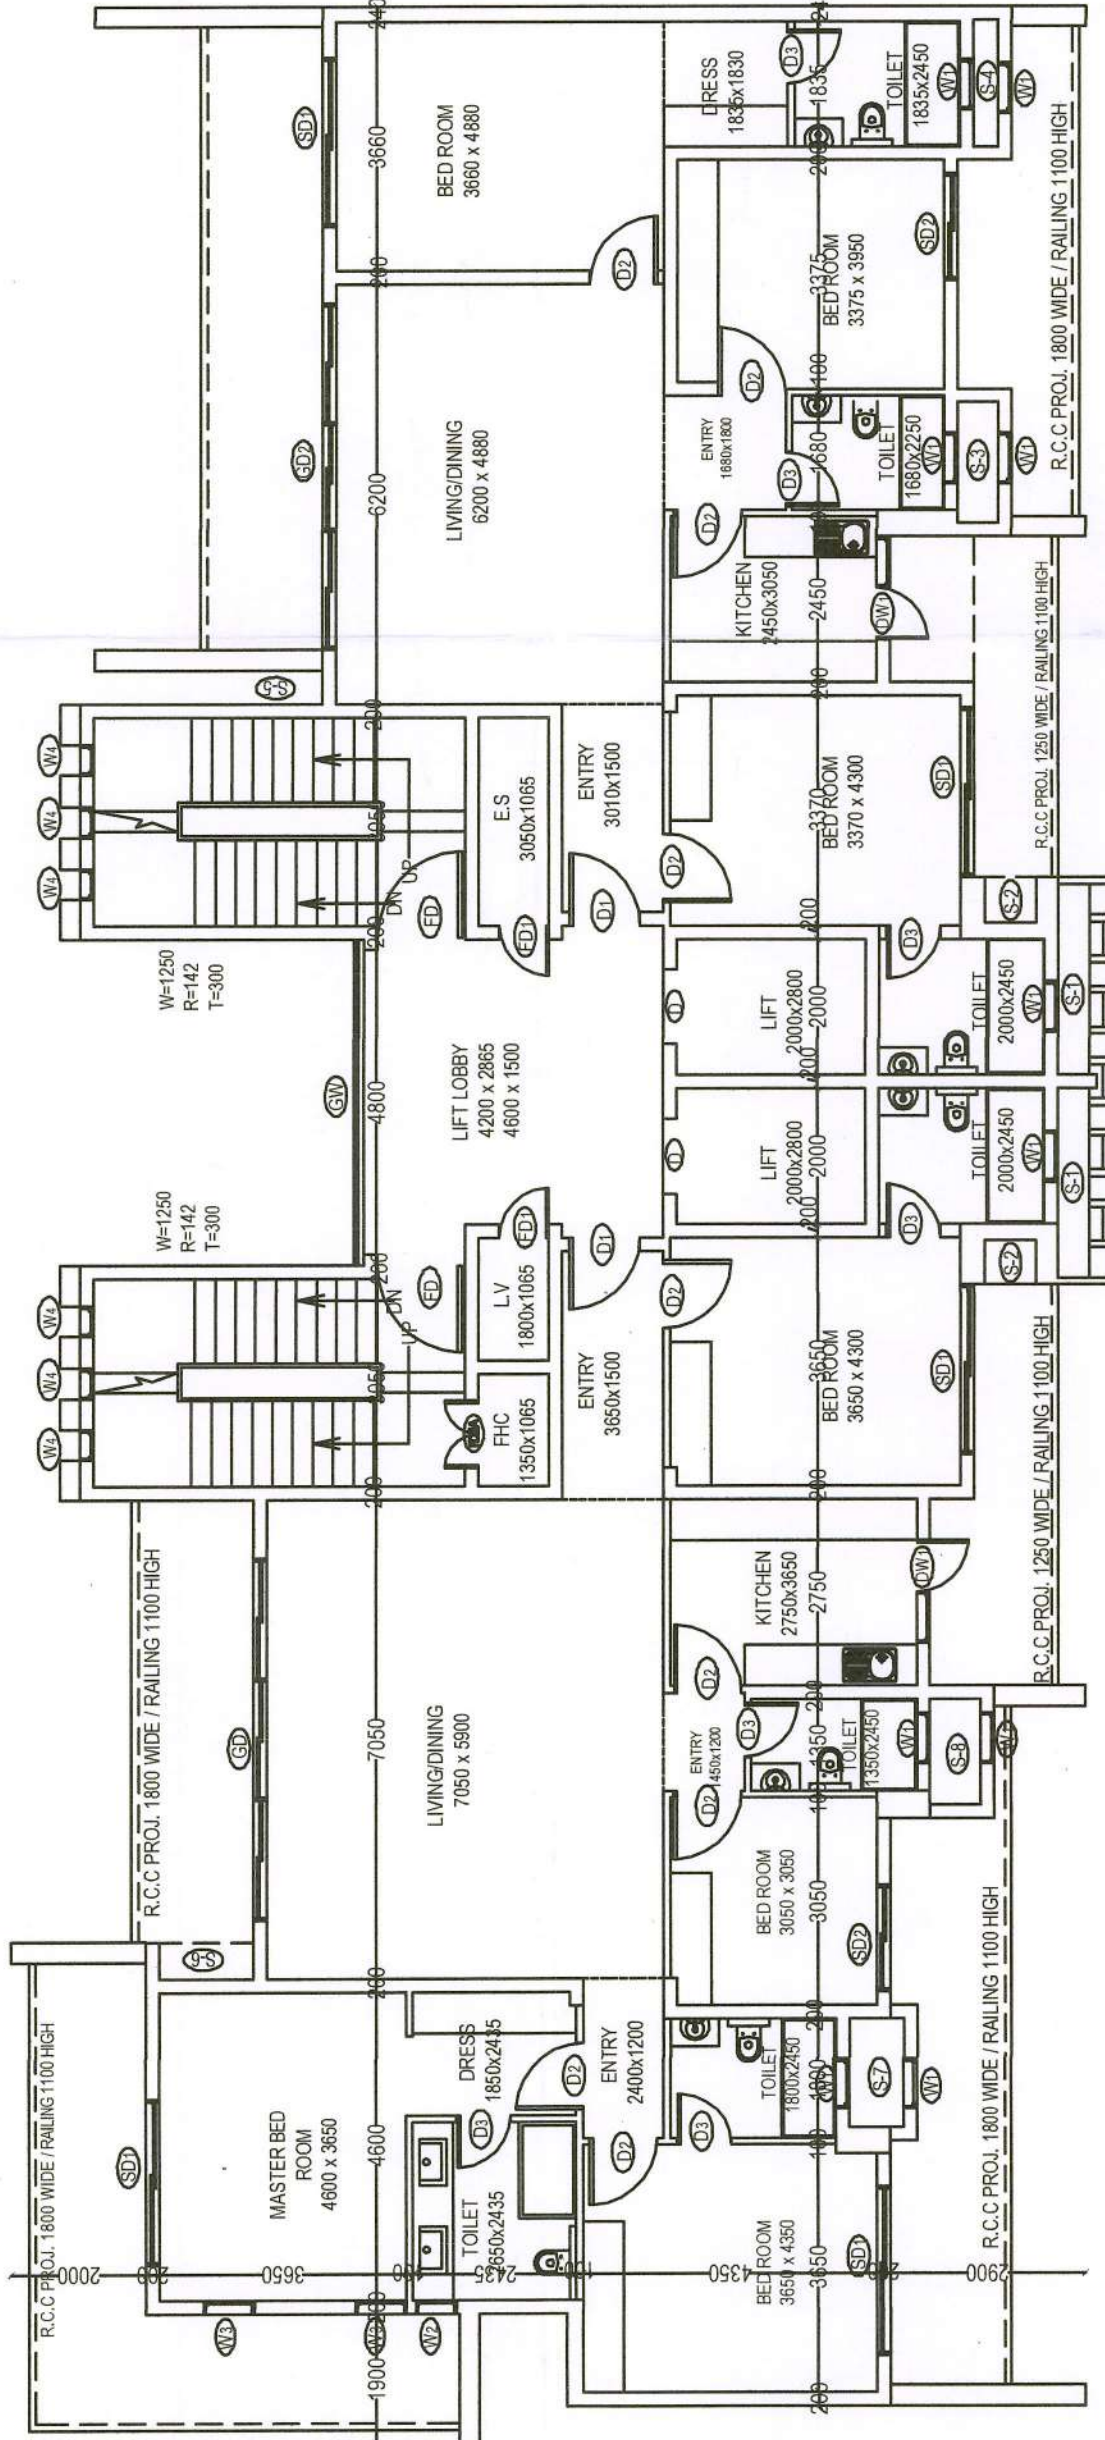


TWEENTY TWO FLOOR PLAN

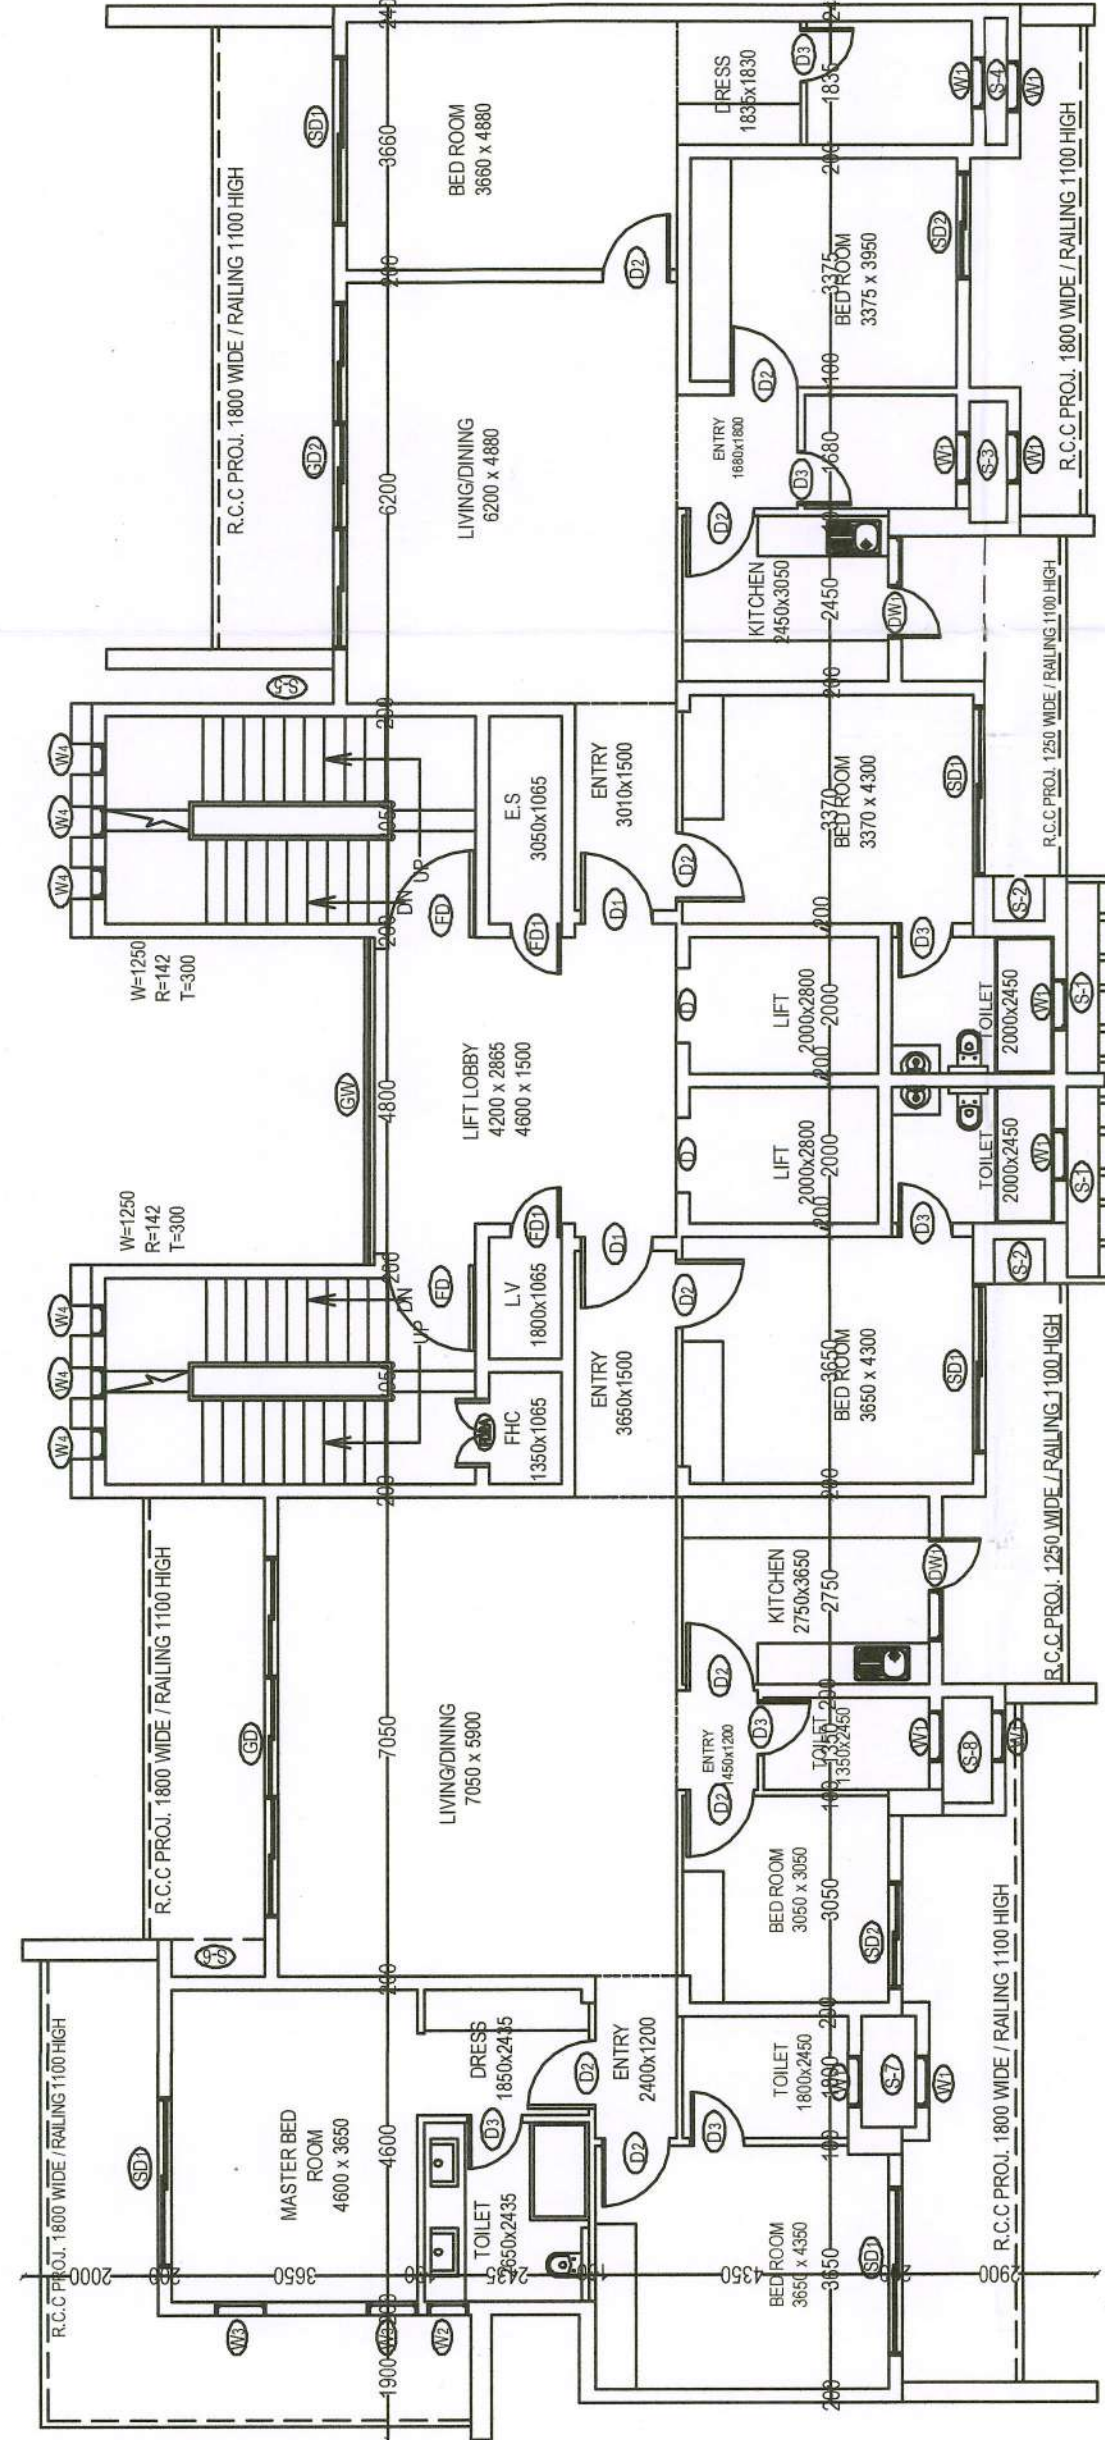


NINETEENTH EDITION PLAN

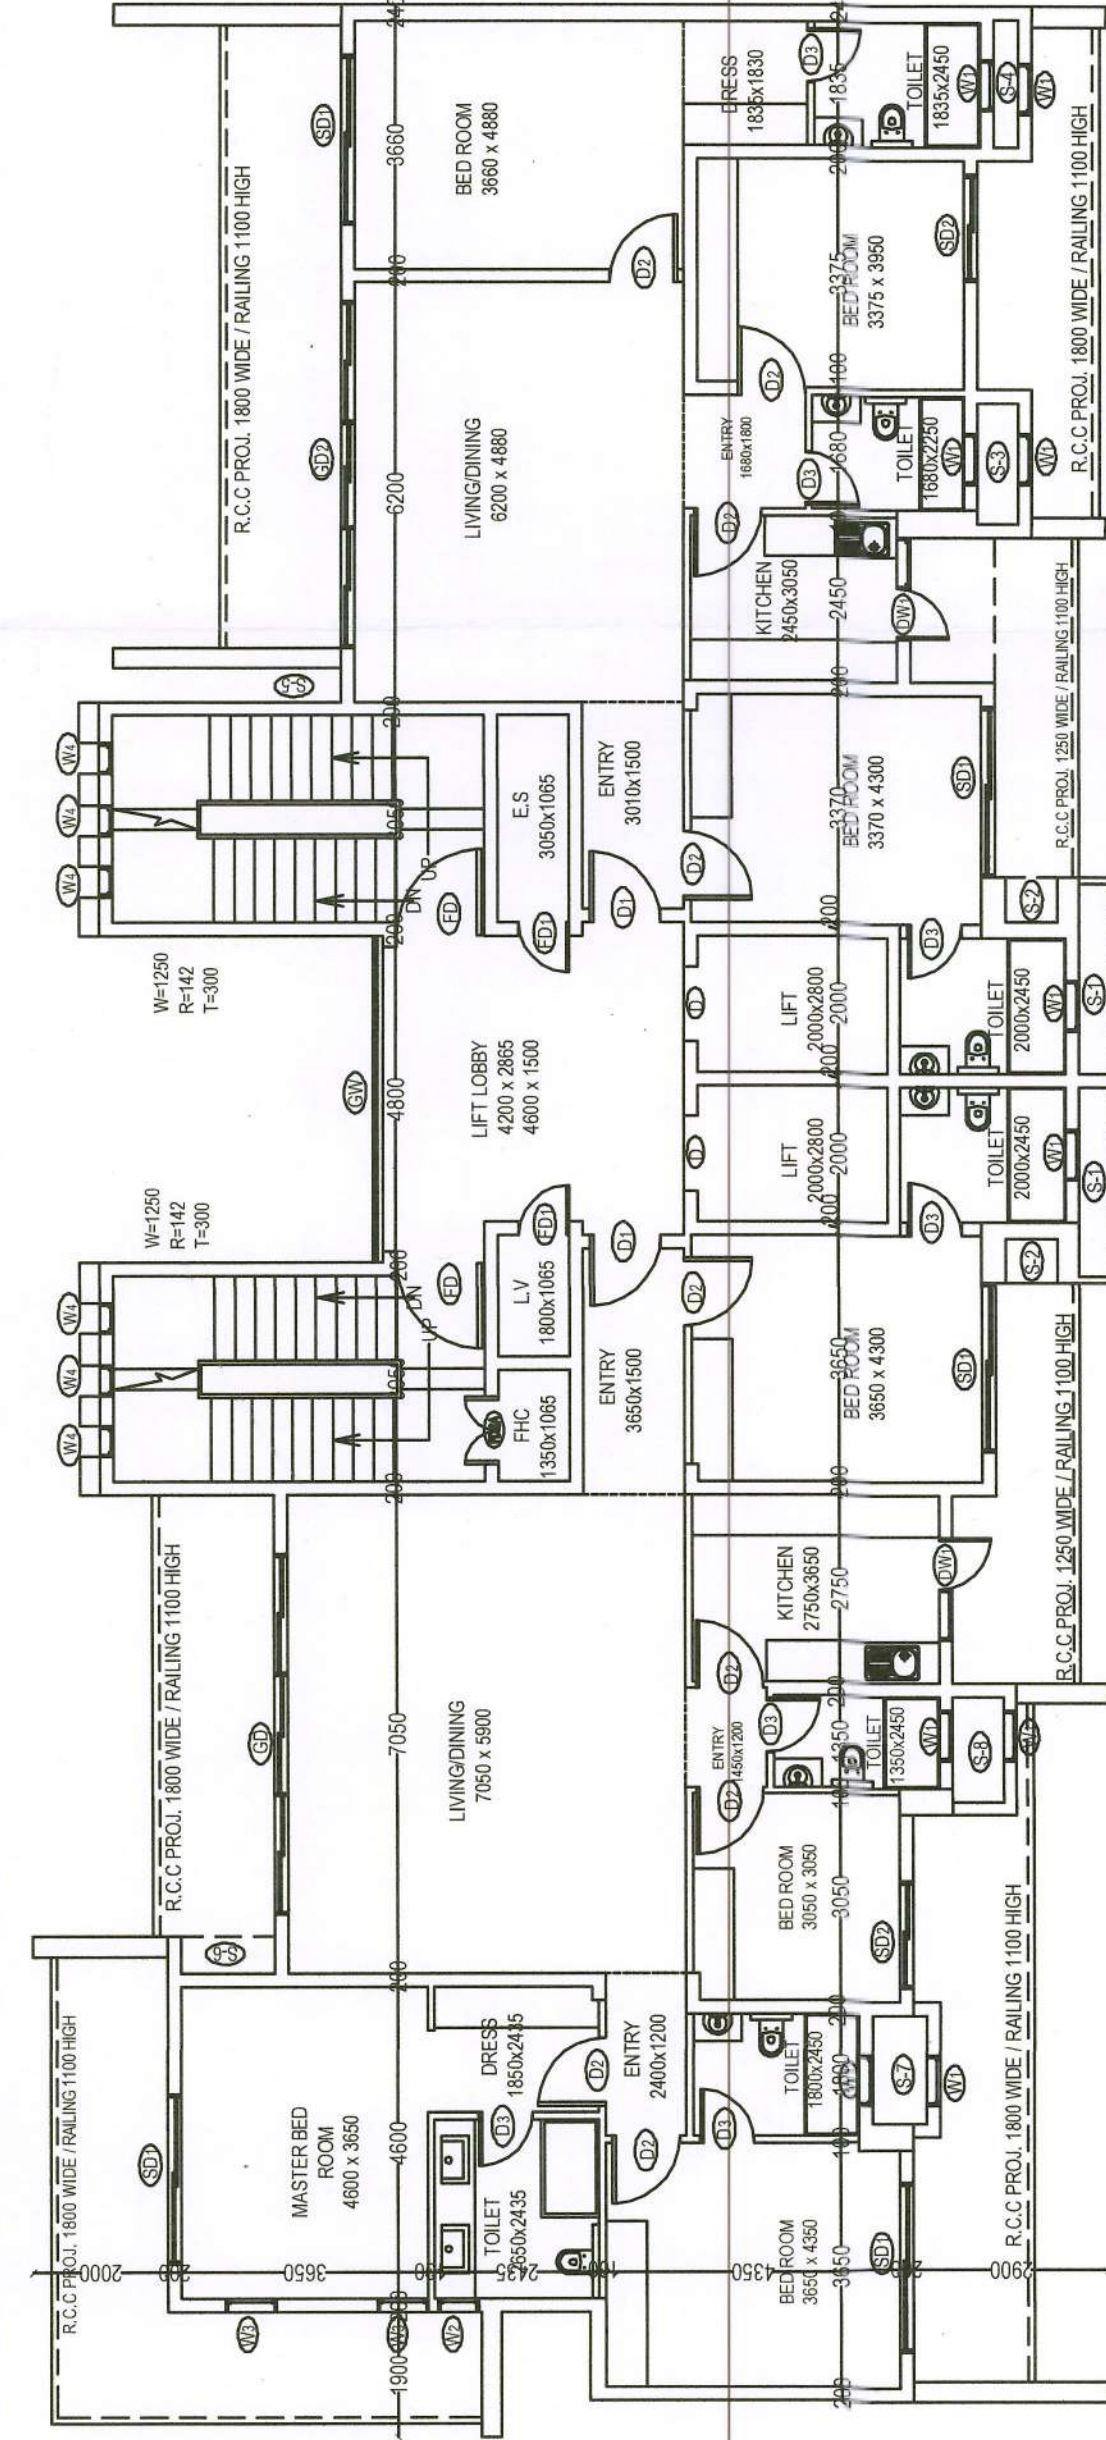


3
4
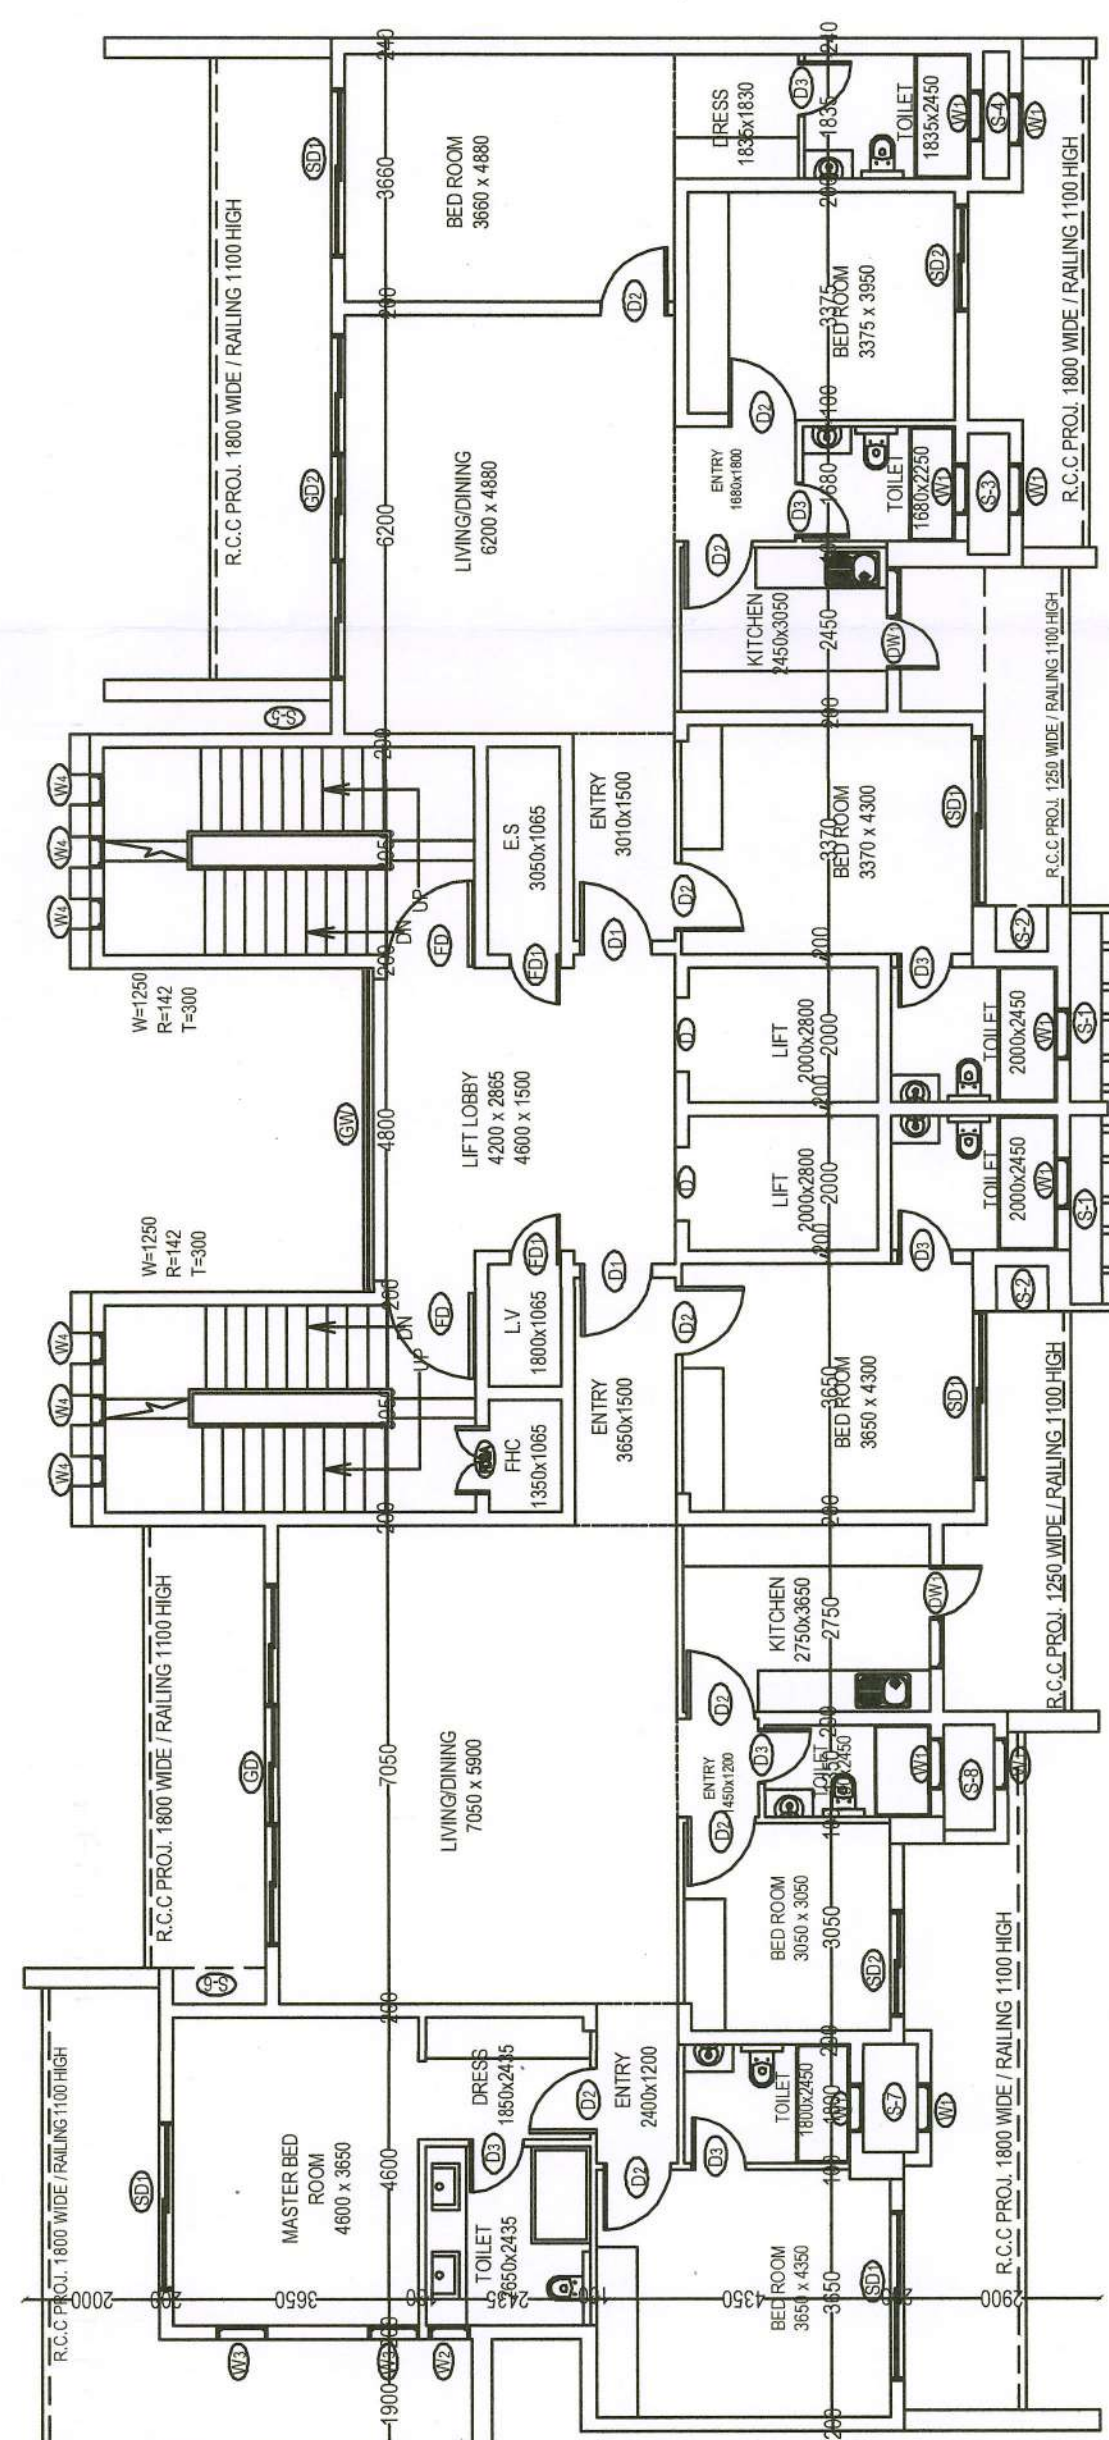



THIRTEENTH ELOOR PLAN

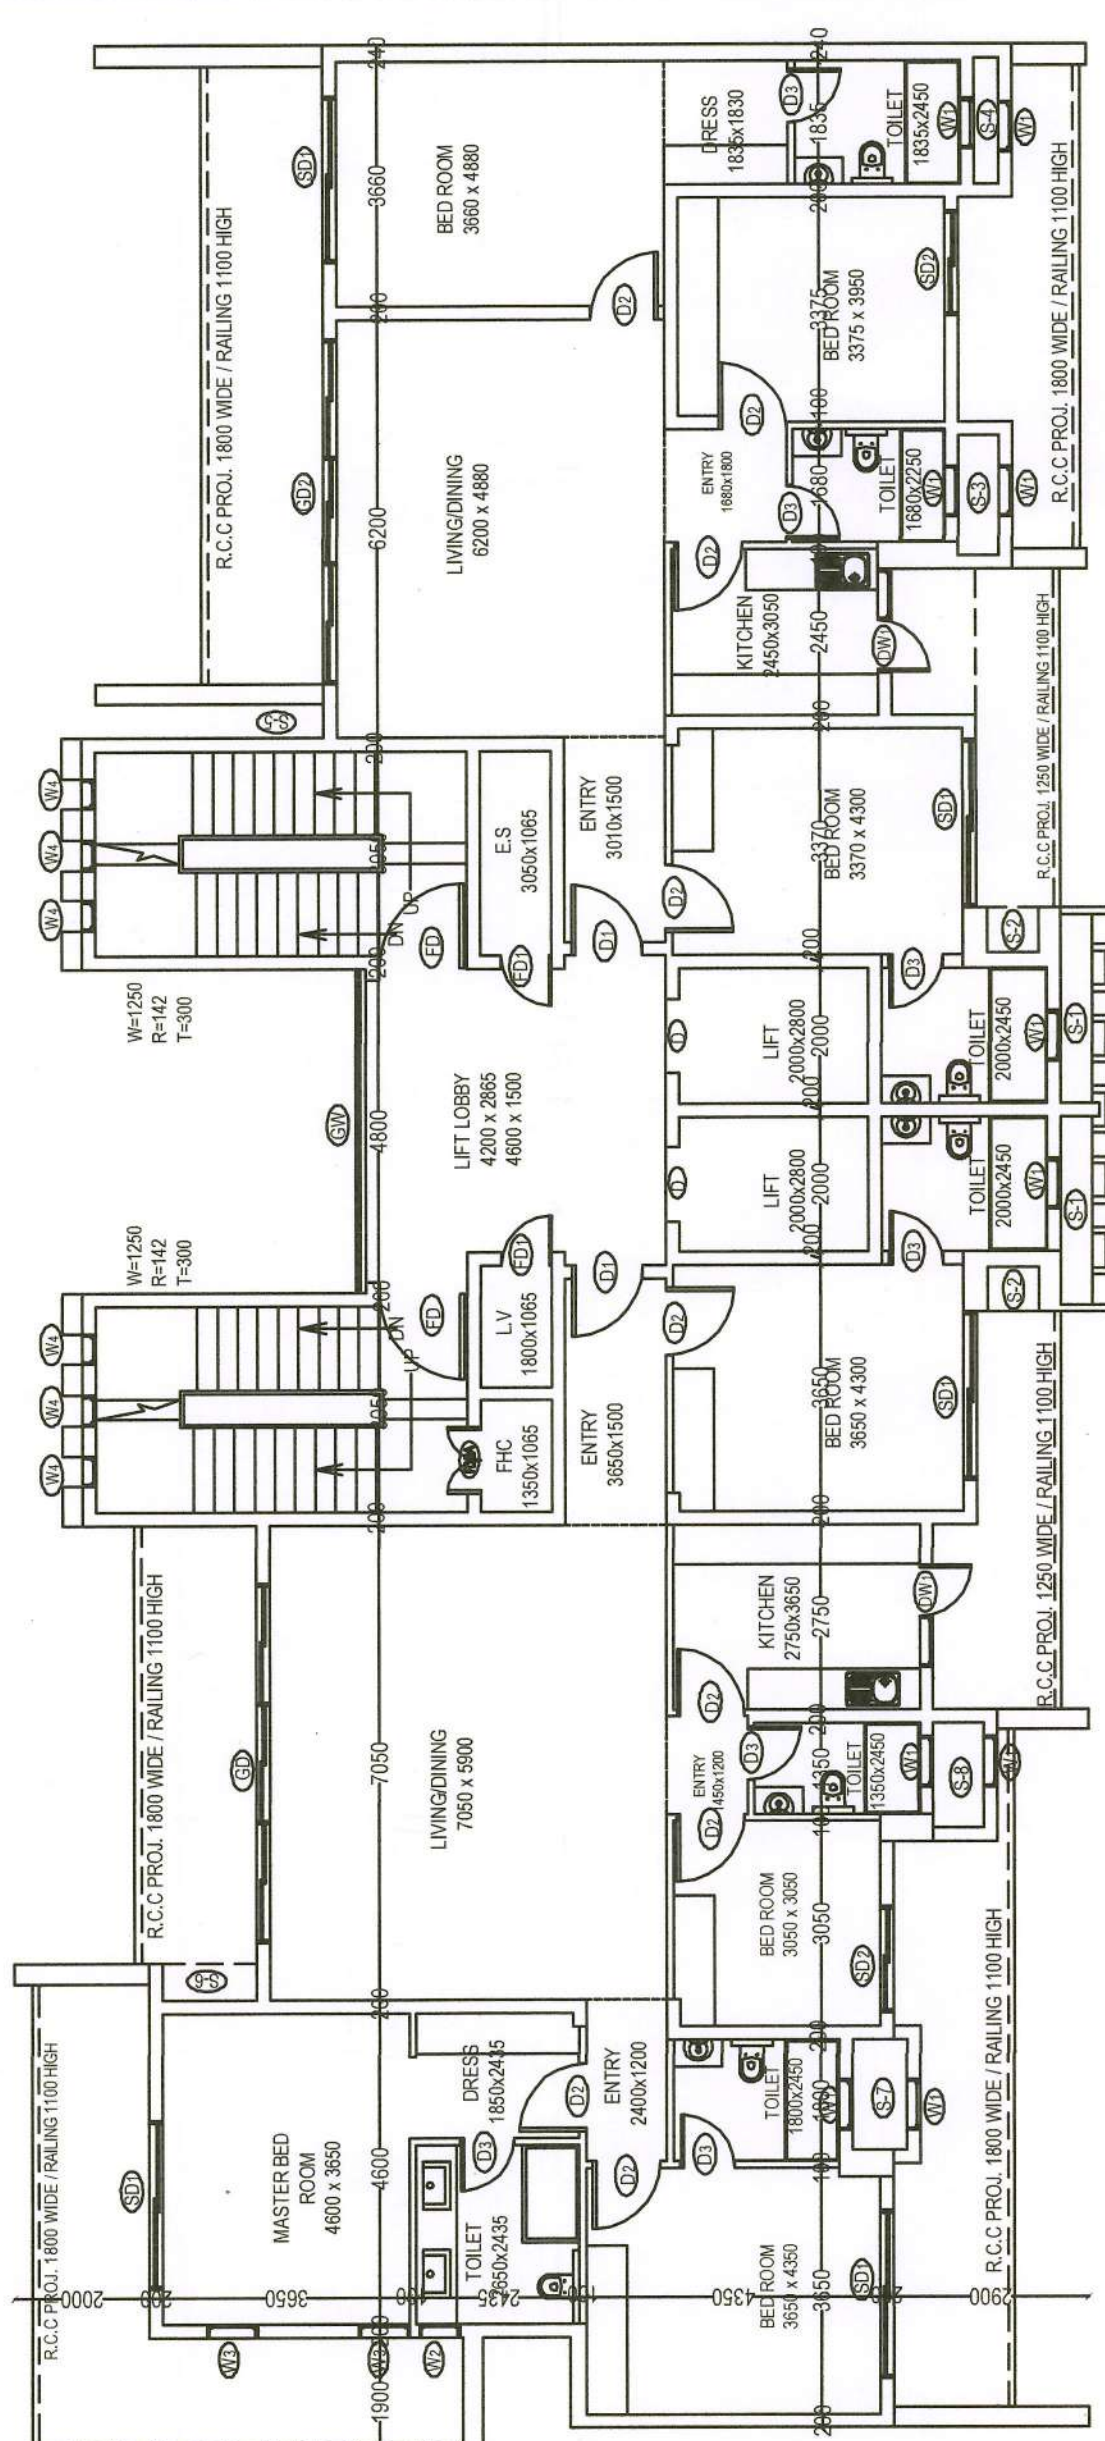

TWENTY ONE FLOOR PLAN

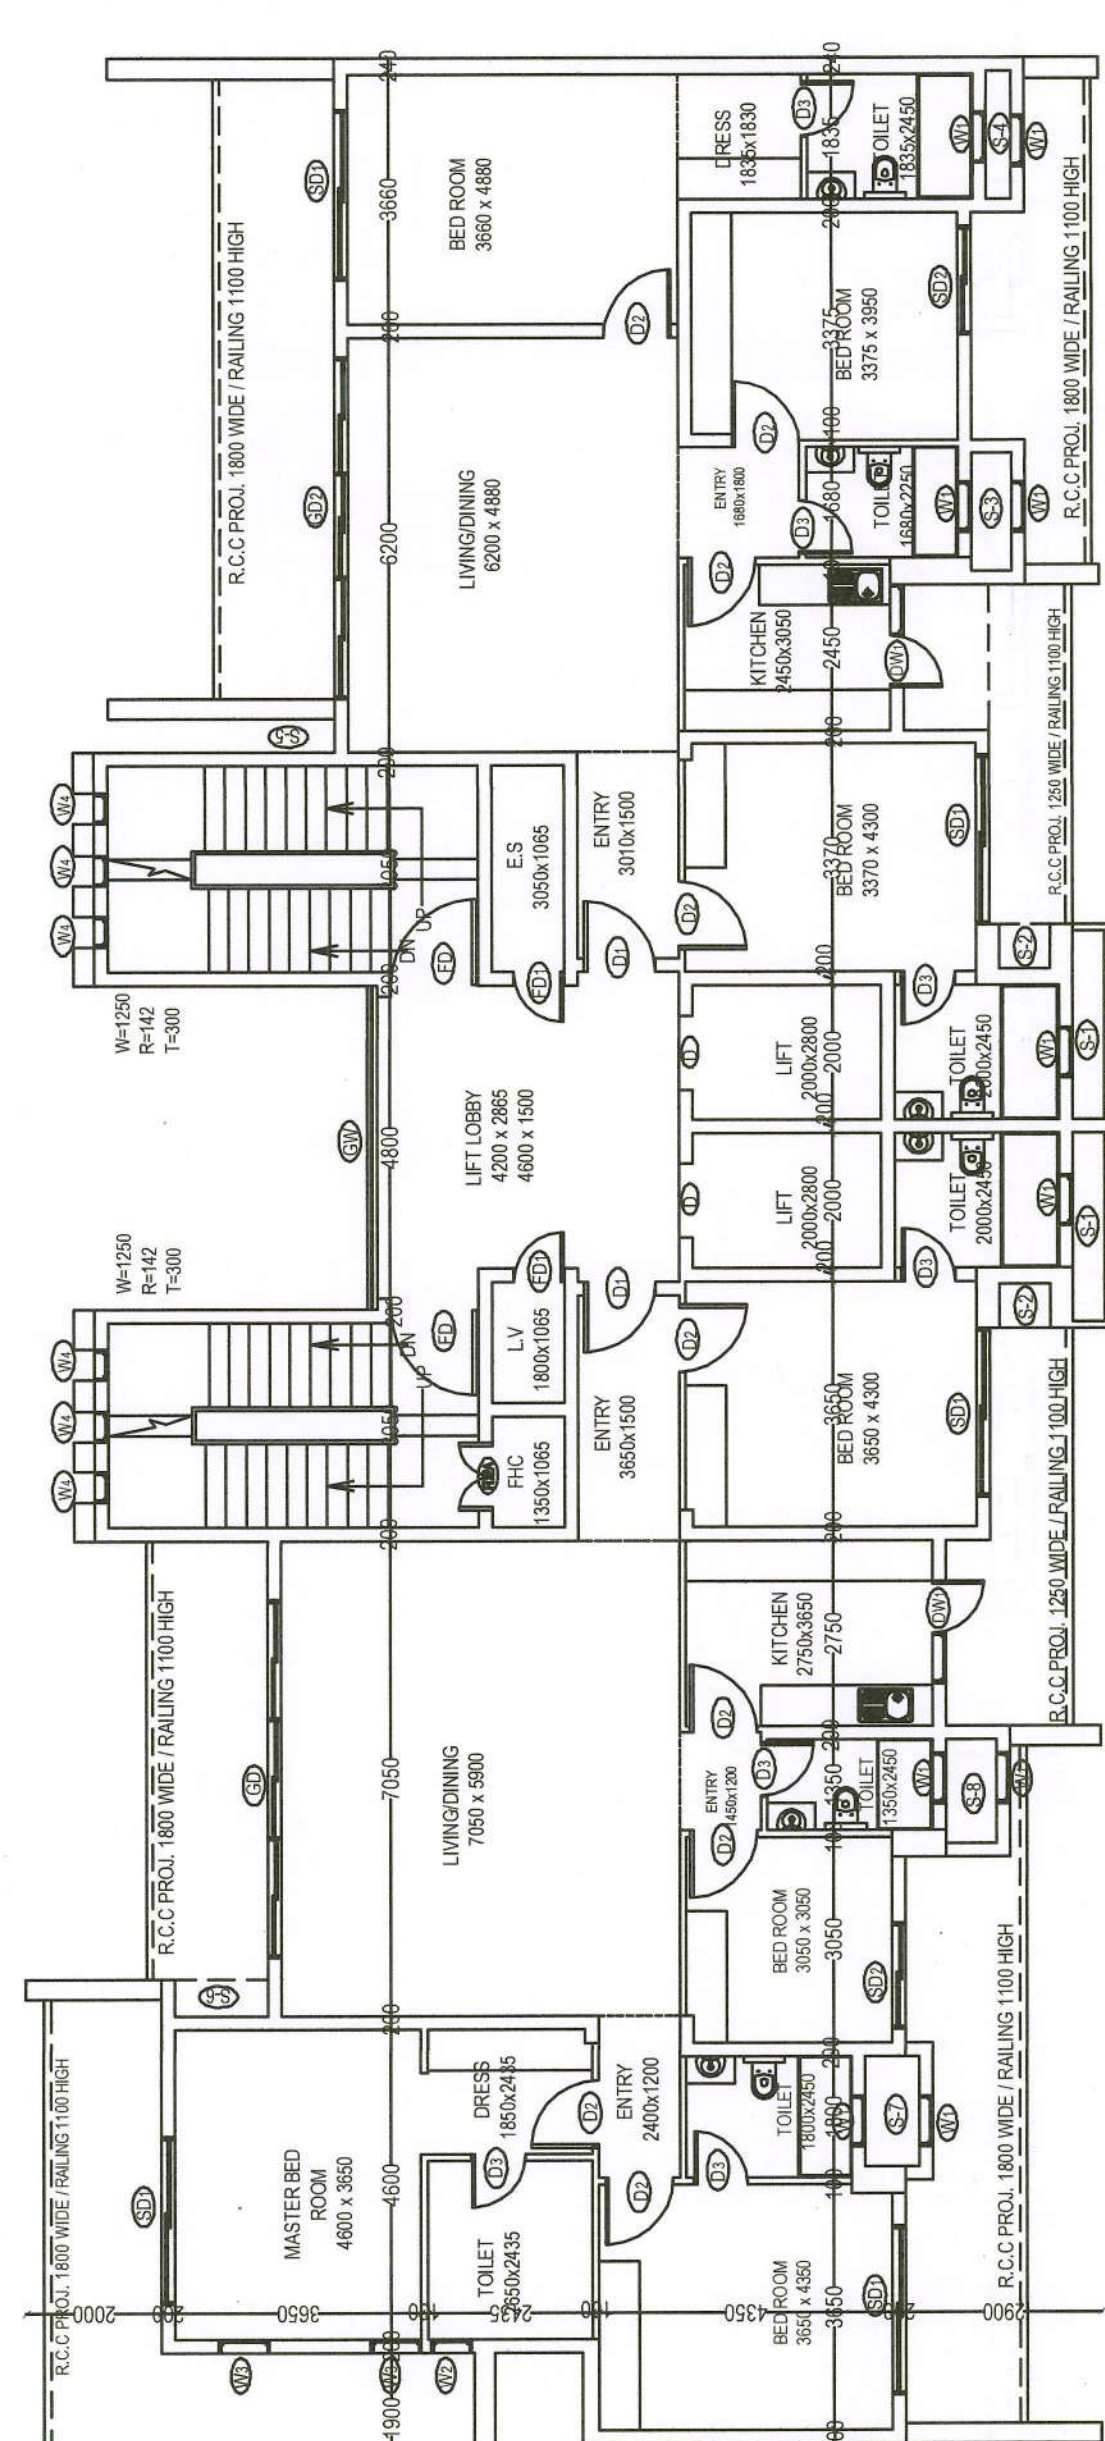

EIGHTEENTH EDITION BY AN

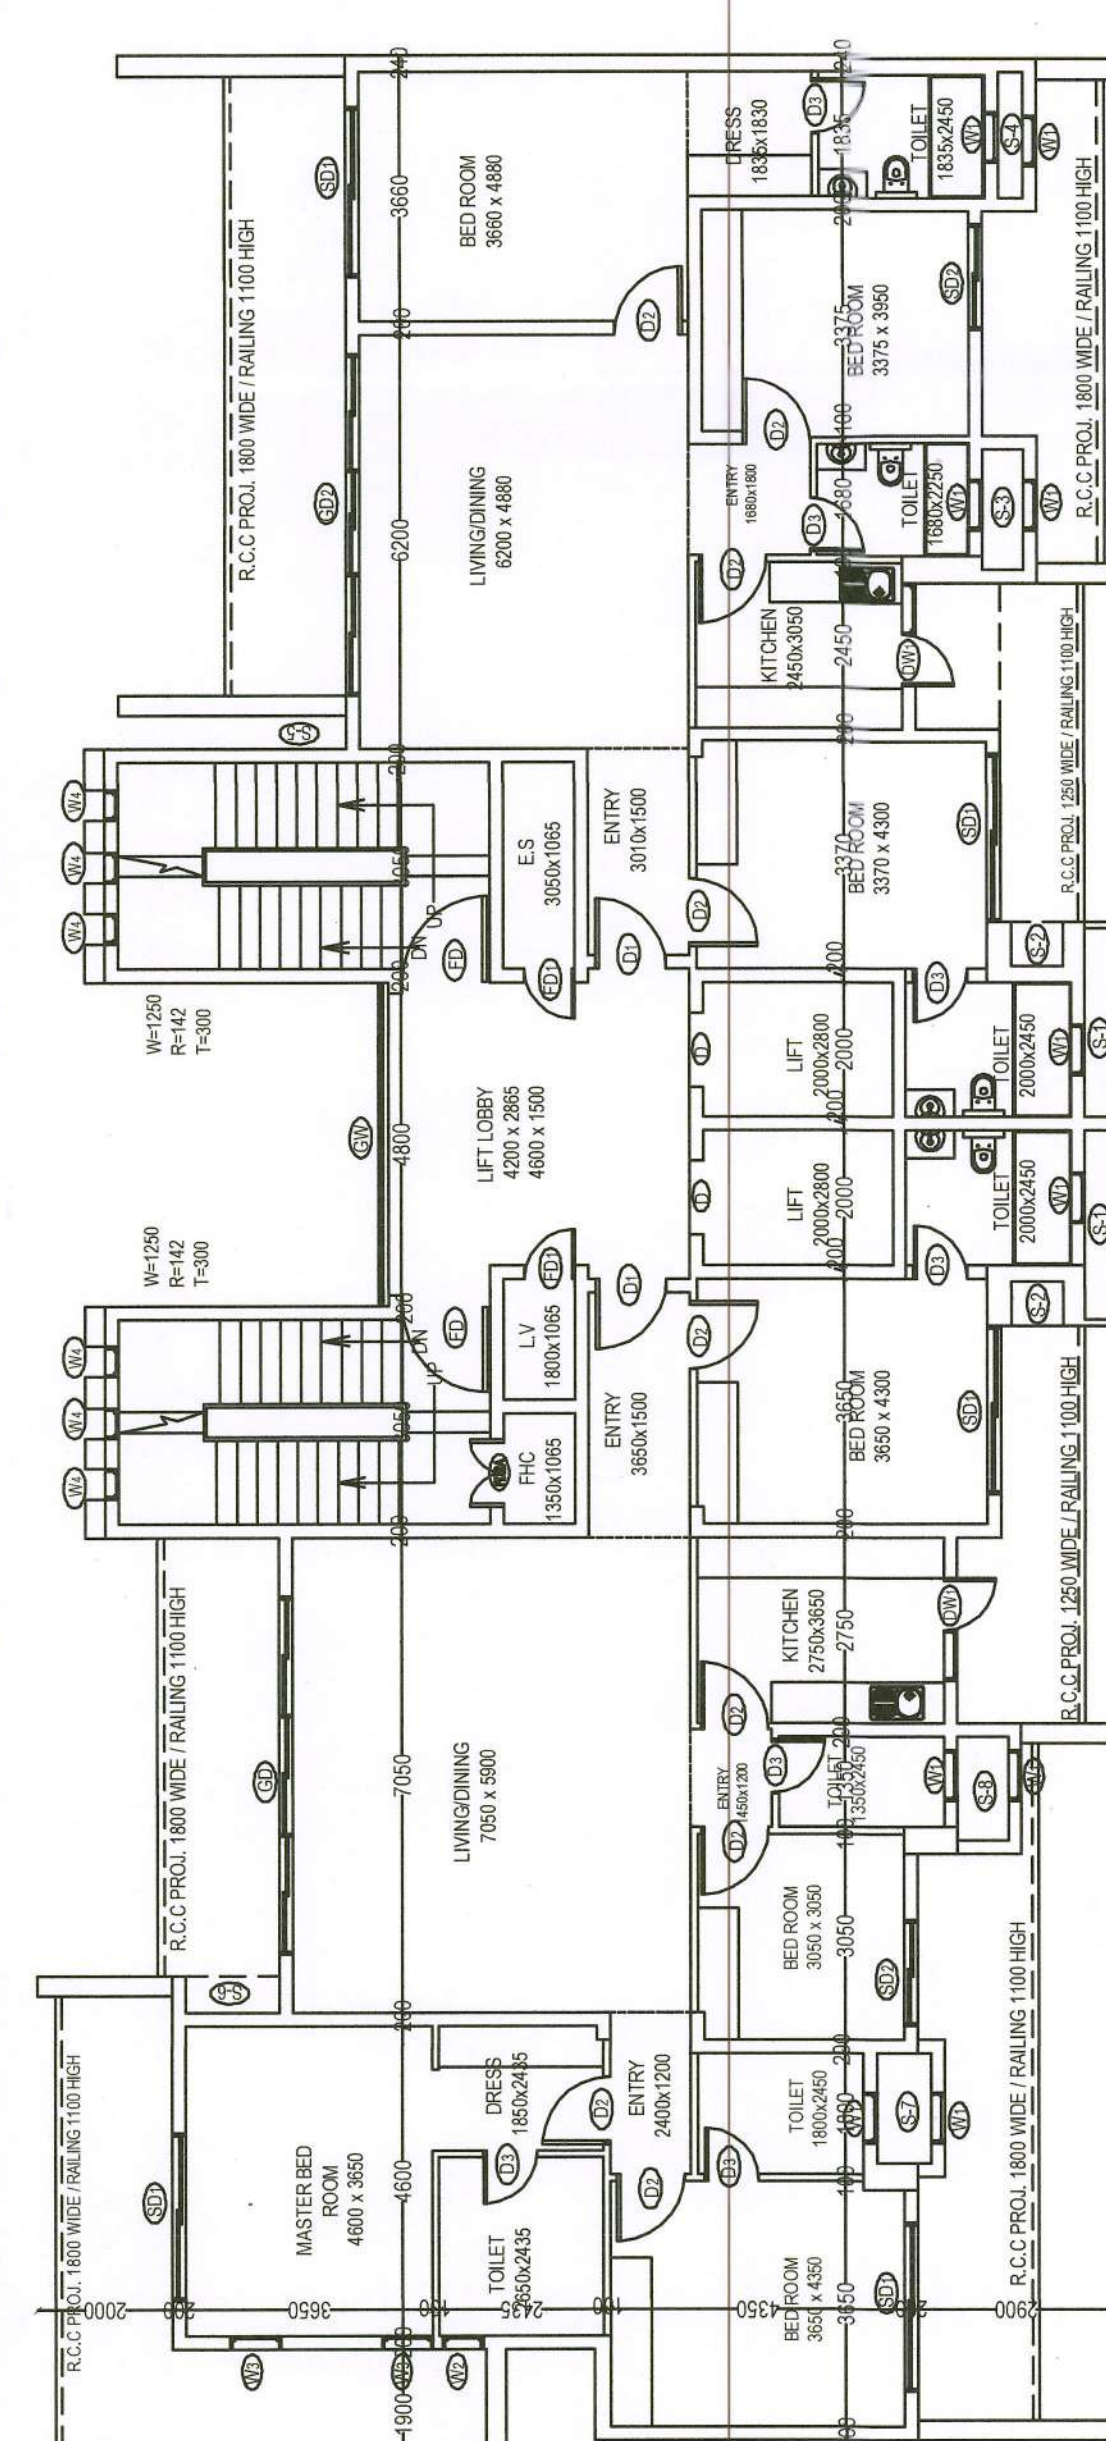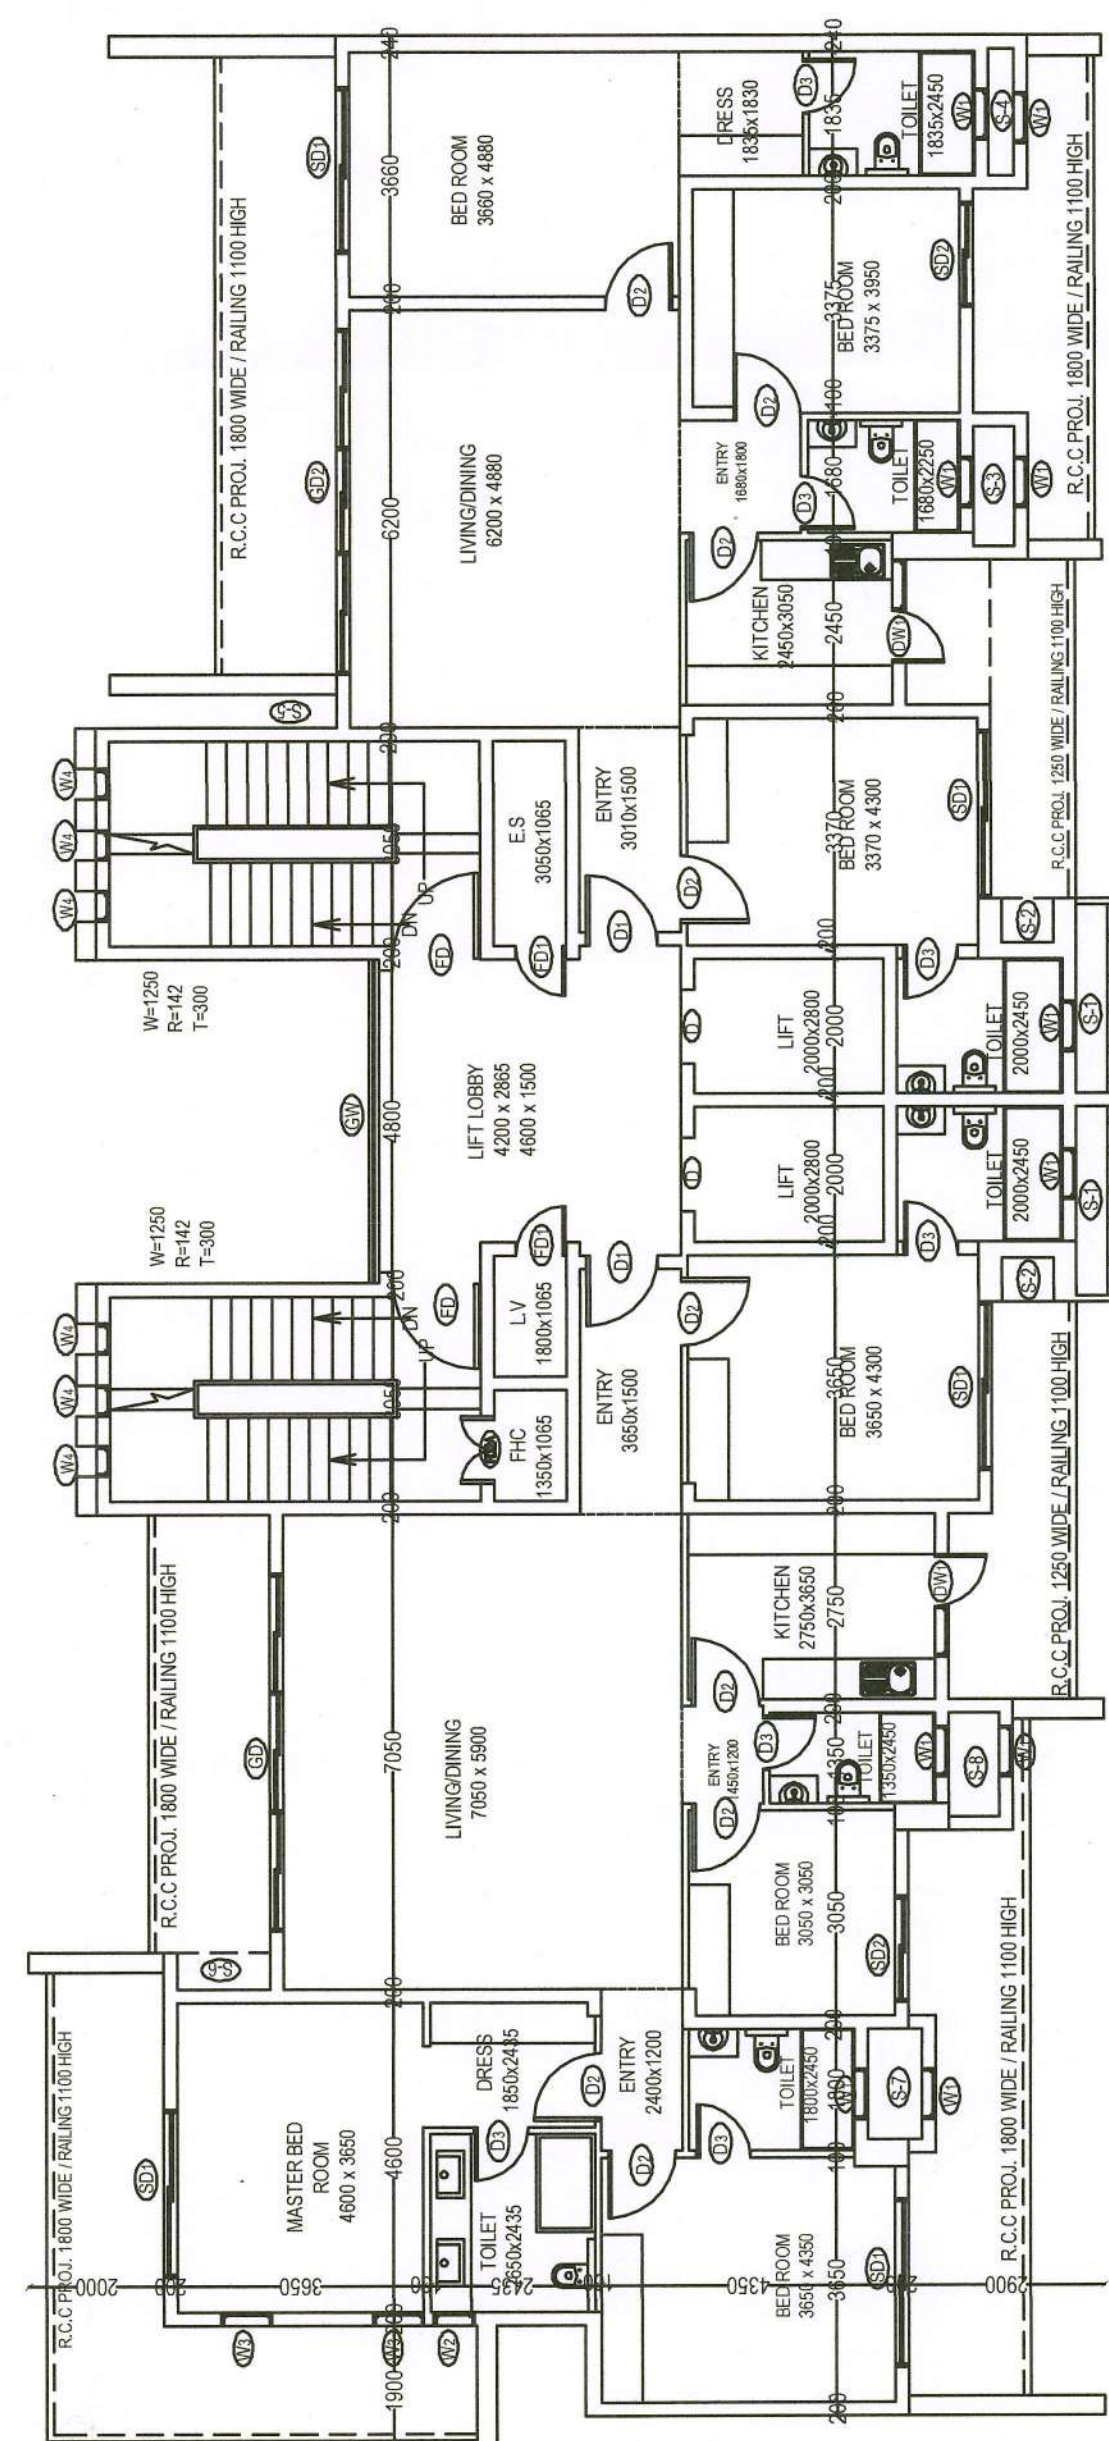[illegible]

TWELETH FLOOR PLAN