

Sanctioned
Date: 5-12-2024
Vide Memo No. 32/8845

Checked and Approved
for Submission Drawings
in forwarding to the
Sanctioning Authority

GENERAL NOTES:
1. ALL DIMENSIONS ARE IN METERS UNLESS OTHERWISE SPECIFIED.
2. IN CASE OF ANY DISCREPANCY, THE DIMENSIONS SHOWN ON THE DRAWING SHALL PREVAIL OVER THE DIMENSIONS SHOWN ON THE SPECIFICATION.
3. THE DRAWING SHALL BE SCALED TO FIT THE PLOT.
4. ALL SERVICES SHALL BE INSTALLED IN ACCORDANCE WITH THE RELEVANT APPLICABLE CODES AND STANDARDS.
5. ALL SERVICES SHALL BE INSTALLED IN ACCORDANCE WITH THE RELEVANT APPLICABLE CODES AND STANDARDS.
6. ALL SERVICES SHALL BE INSTALLED IN ACCORDANCE WITH THE RELEVANT APPLICABLE CODES AND STANDARDS.

NOTES:
1. ALL DIMENSIONS ARE IN METERS UNLESS OTHERWISE SPECIFIED.
2. IN CASE OF ANY DISCREPANCY, THE DIMENSIONS SHOWN ON THE DRAWING SHALL PREVAIL OVER THE DIMENSIONS SHOWN ON THE SPECIFICATION.
3. THE DRAWING SHALL BE SCALED TO FIT THE PLOT.
4. ALL SERVICES SHALL BE INSTALLED IN ACCORDANCE WITH THE RELEVANT APPLICABLE CODES AND STANDARDS.
5. ALL SERVICES SHALL BE INSTALLED IN ACCORDANCE WITH THE RELEVANT APPLICABLE CODES AND STANDARDS.
6. ALL SERVICES SHALL BE INSTALLED IN ACCORDANCE WITH THE RELEVANT APPLICABLE CODES AND STANDARDS.

DOOR AND WINDOW SCHEDULE		Remarks
01	1500mm x 2100mm	ALUMINIUM UPVC DOOR
02	1500mm x 2100mm	ALUMINIUM UPVC WINDOW
03	1500mm x 2100mm	ALUMINIUM UPVC WINDOW
PRINCIPAL ARCHITECT:

DESIGN FORUM
INTERNATIONAL

KAT KALASH COLONY NEW DELHI - 110048
PHONE NO. 011-45555000

ARCHITECT'S SIGNATURE



OWNER'S SIGNATURE



CLIENT:
MS AIR INFRASPACE PRIVATE LIMITED
108 First Floor, New Capital Centre, Connaught Place
New Delhi - 110028

PROJECT:
JD (H) DTP (H) STP (H) (B.A.C.)

PROPOSED GROUP HOUSING SITE NO. 25
IN SECTOR-33 GURUGRAM - HARYANA

DRAWING TITLE:

32nd FLOOR PLAN,
AREA DIAGRAM & CALCULATIONS

SCALE

AS SHOWN



DATE

24.07.2024

SHEET NO.

14

NORTH

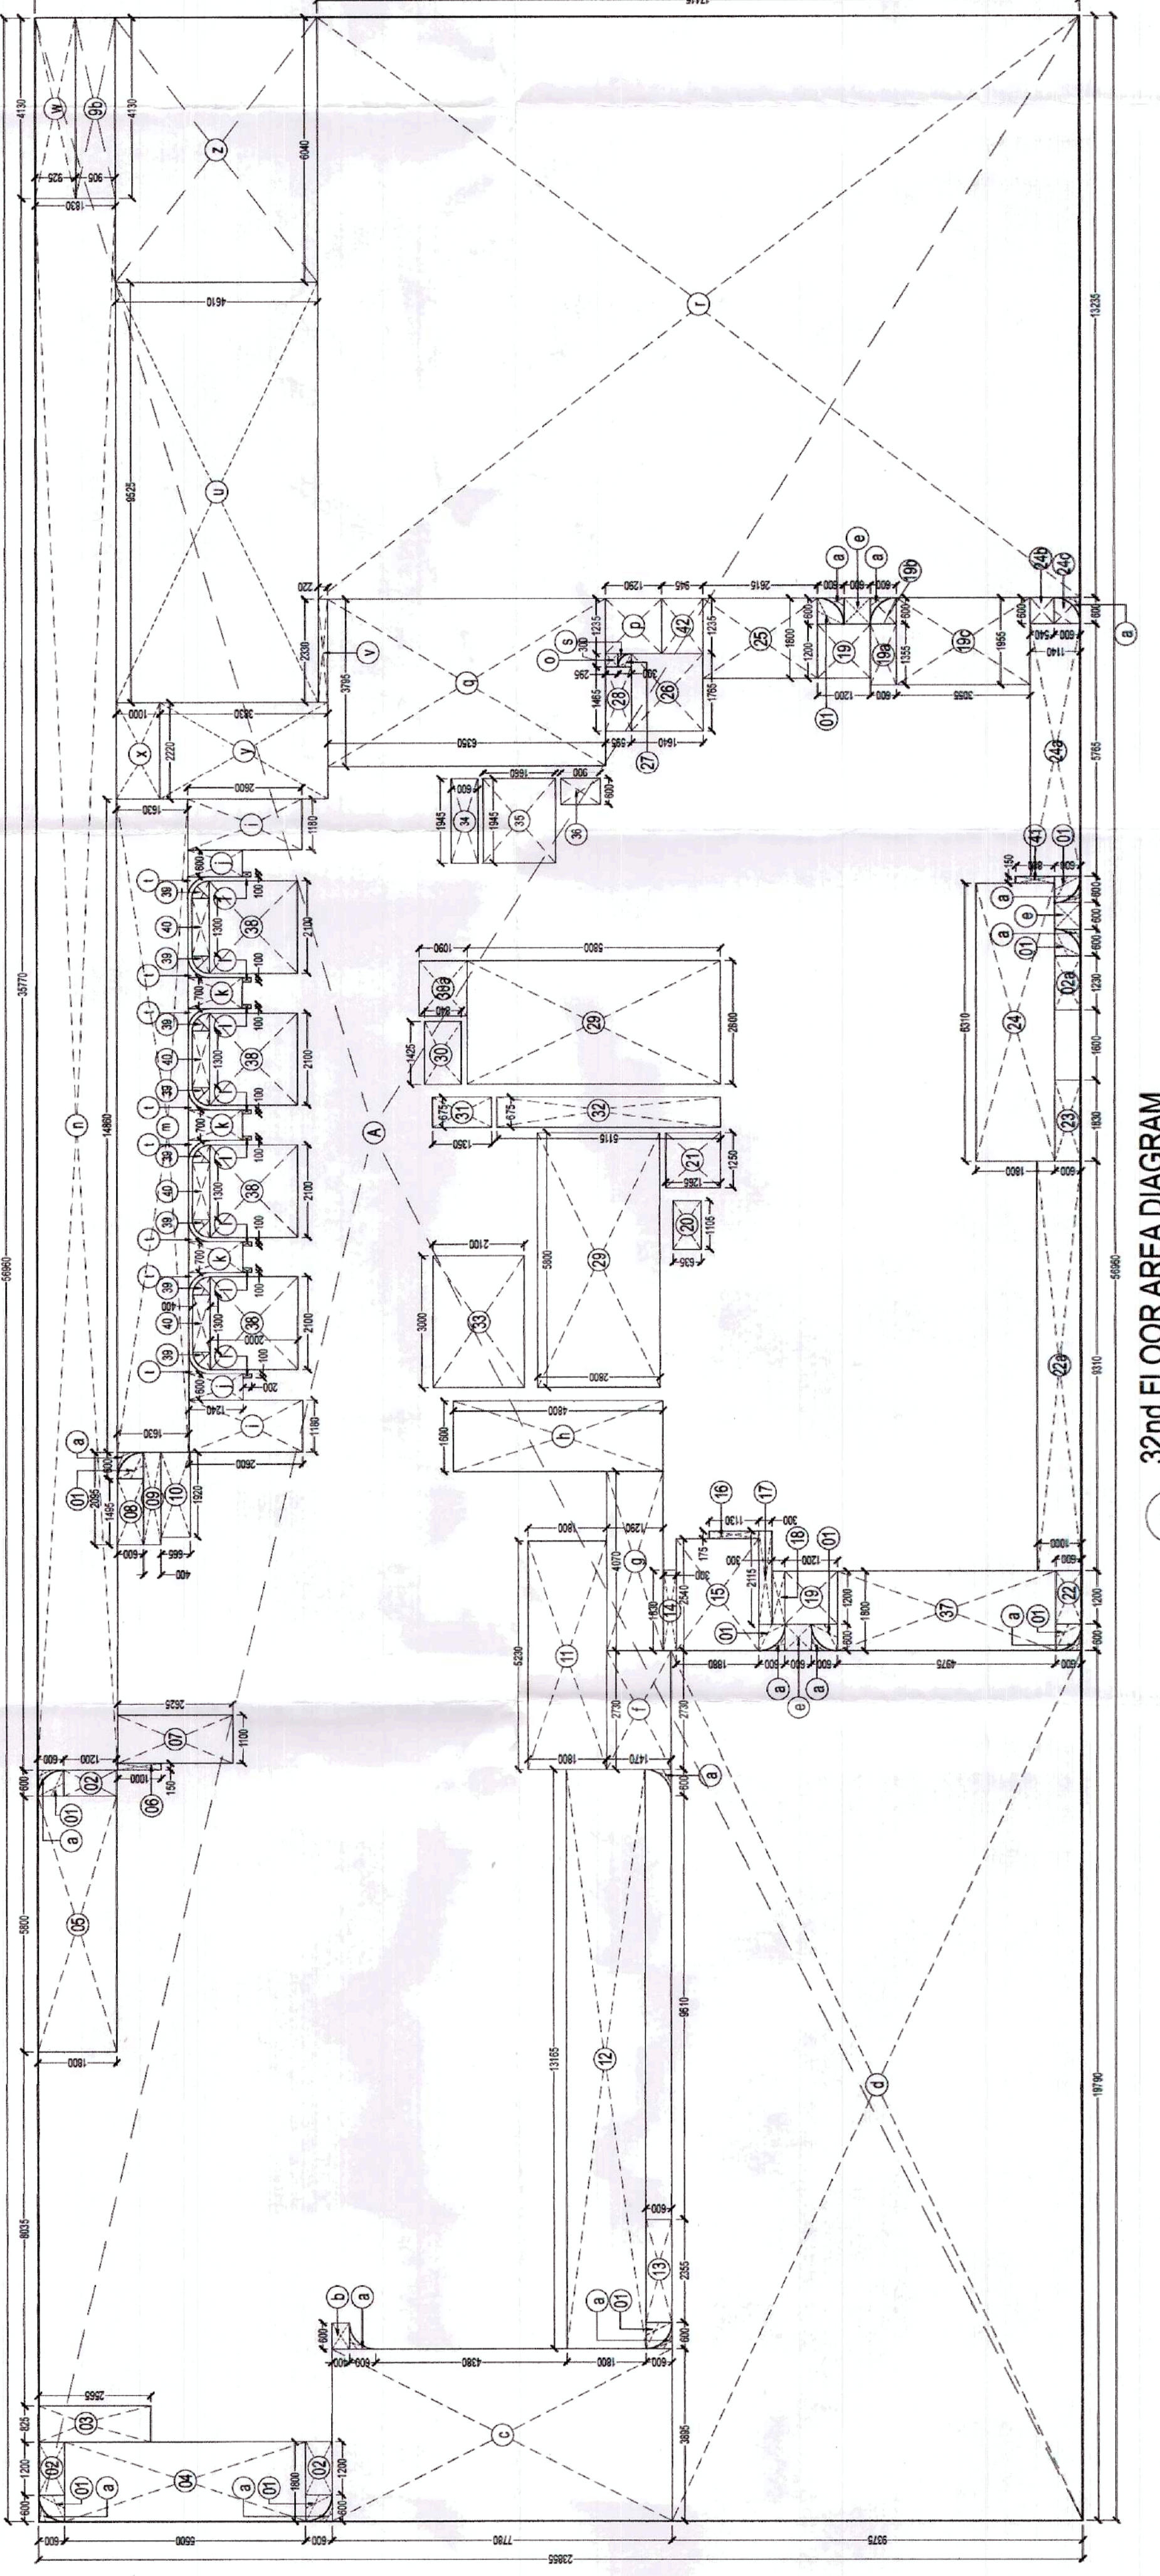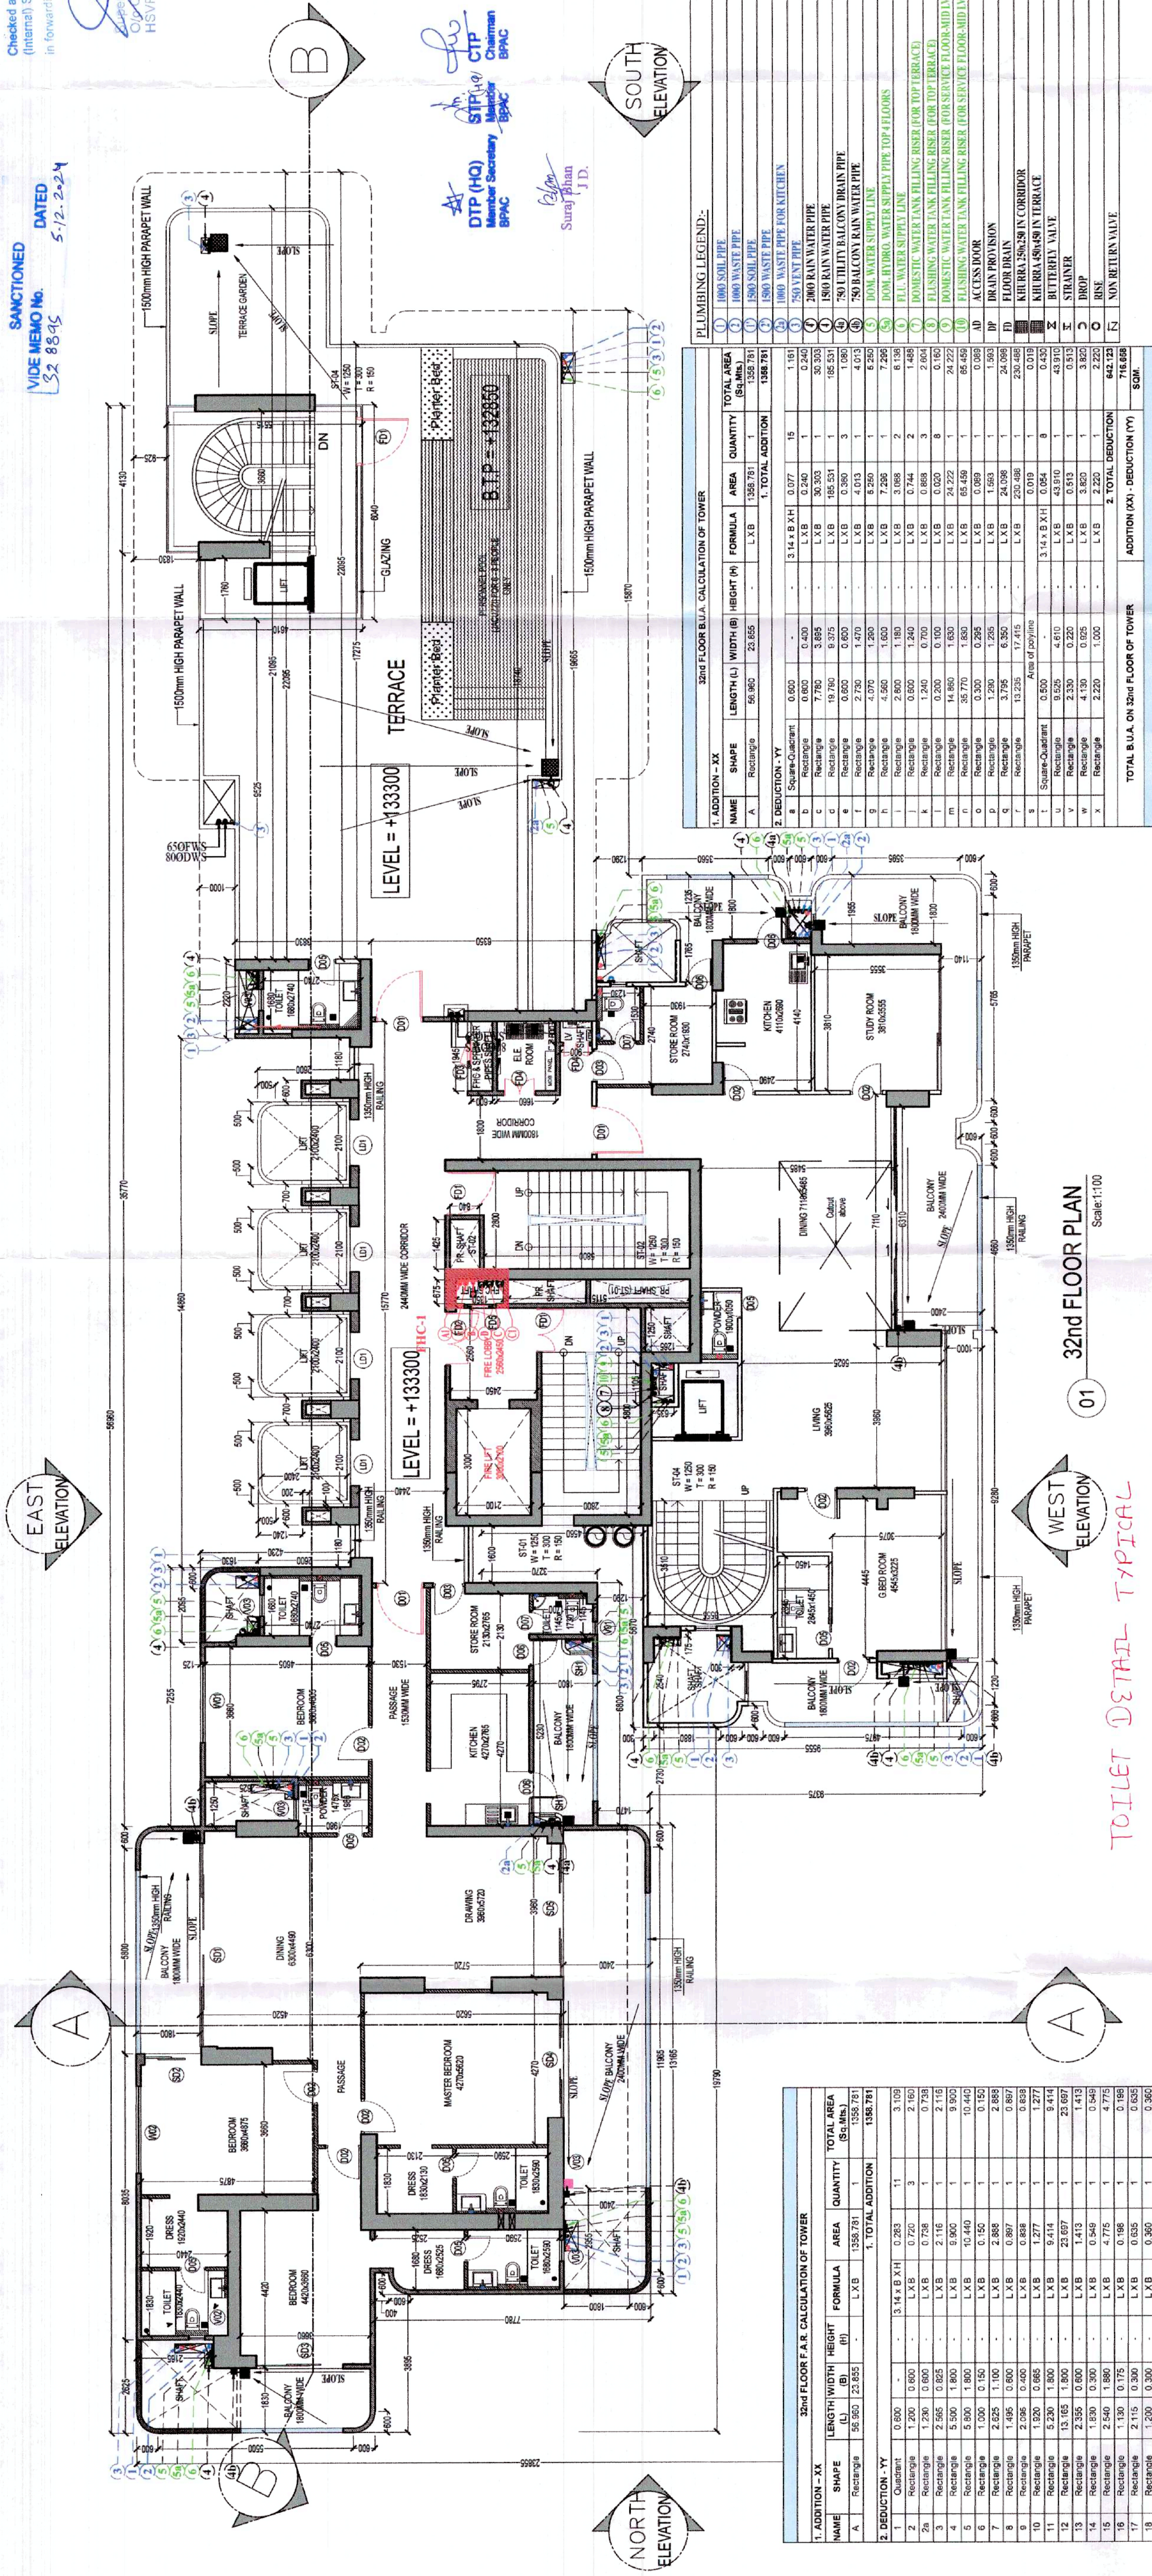

1. ADDITION - XX		2. DEDUCTION - YY		3. TOTAL ADDITION (XX) - DEDUCTION (YY)	
NAME	SHAPE	LENGTH (L)	WIDTH (B)	AREA (Sqm)	QUANTITY
A	Rectangle	56.800	22.855	1288.781	1
B	Rectangle	0.000	0.000	0.000	0
C	Rectangle	0.000	0.000	0.000	0
D	Rectangle	0.000	0.000	0.000	0
