




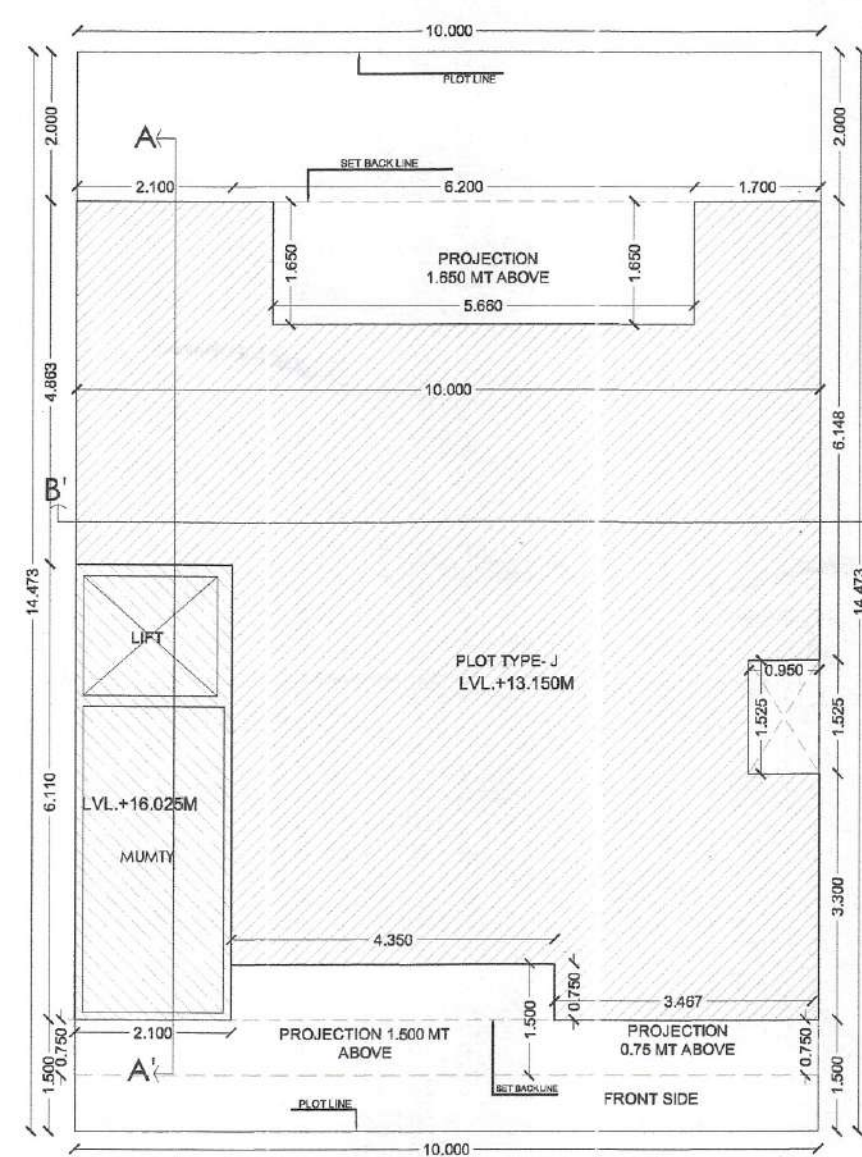


SITE PLAN
9.0M ROAD WIDE

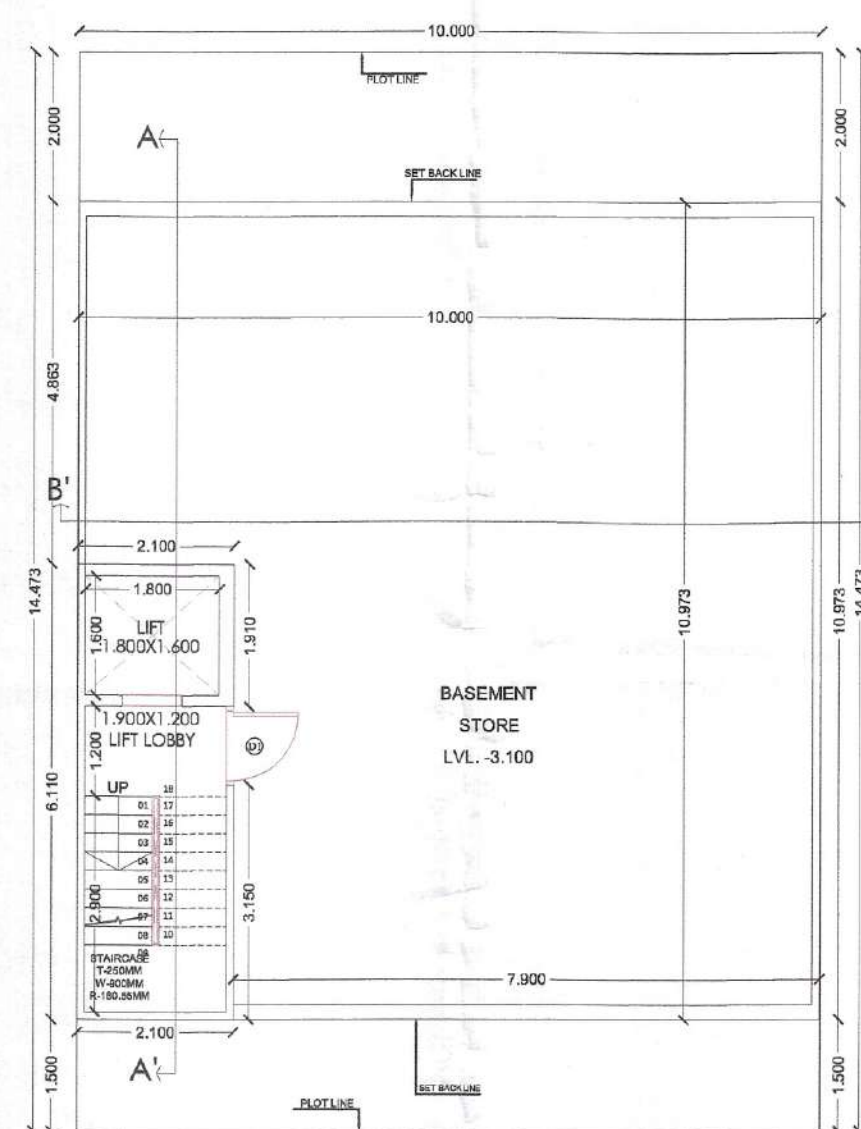


BASEMENT PLAN

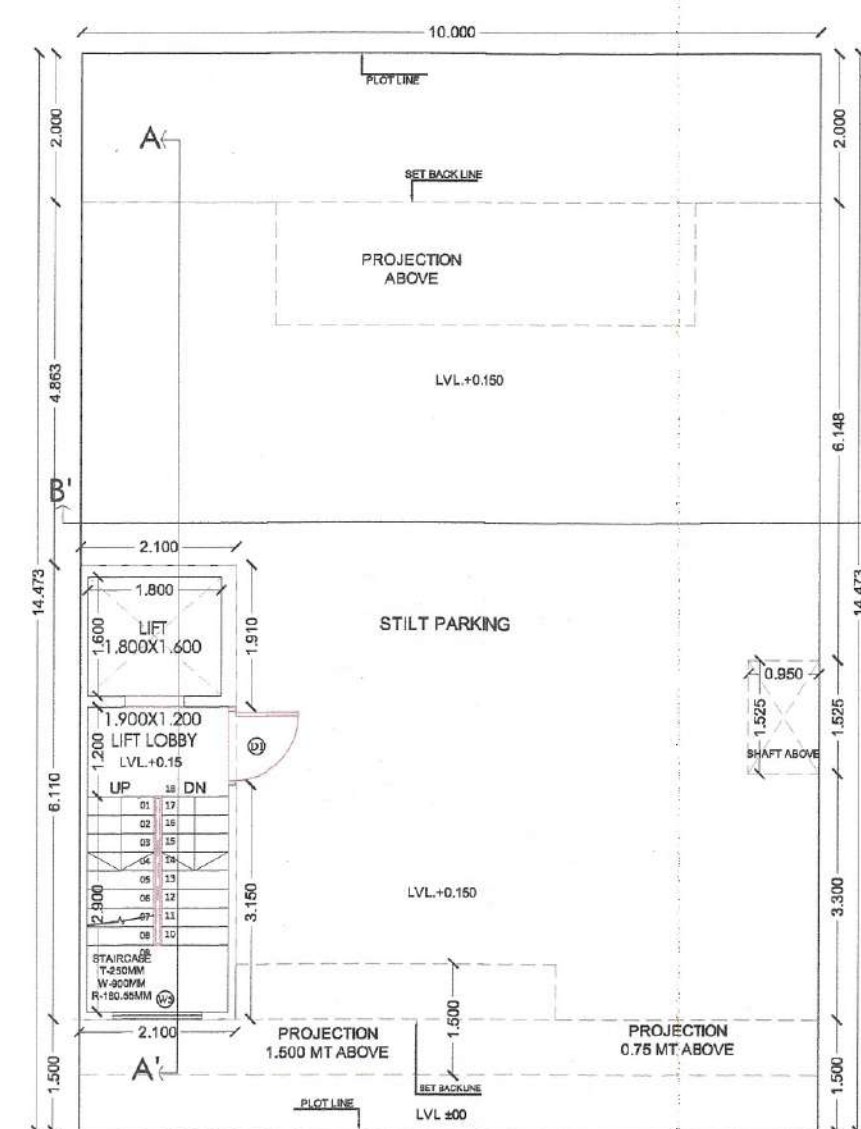


STILT FLOOR PLAN

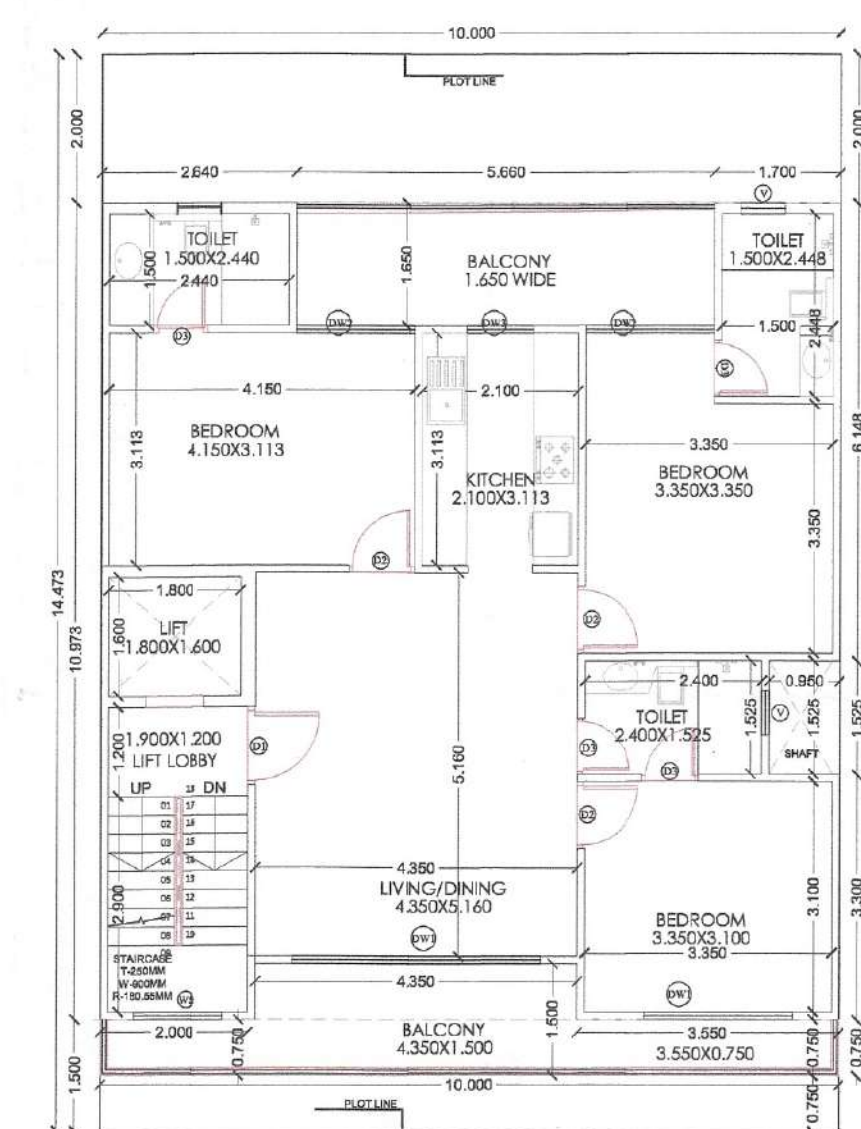

TYPICAL (1st, 2nd & 3rd) FLOOR PLAN

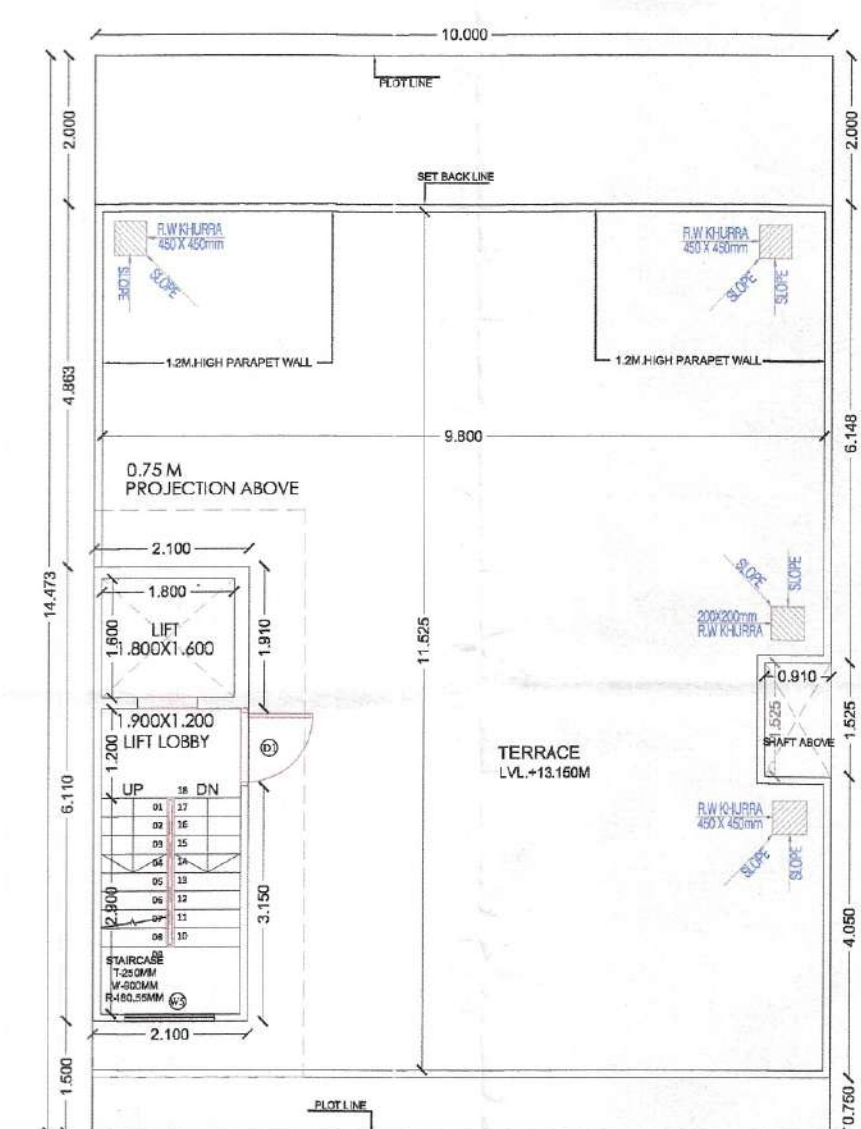


TERRACE PLAN

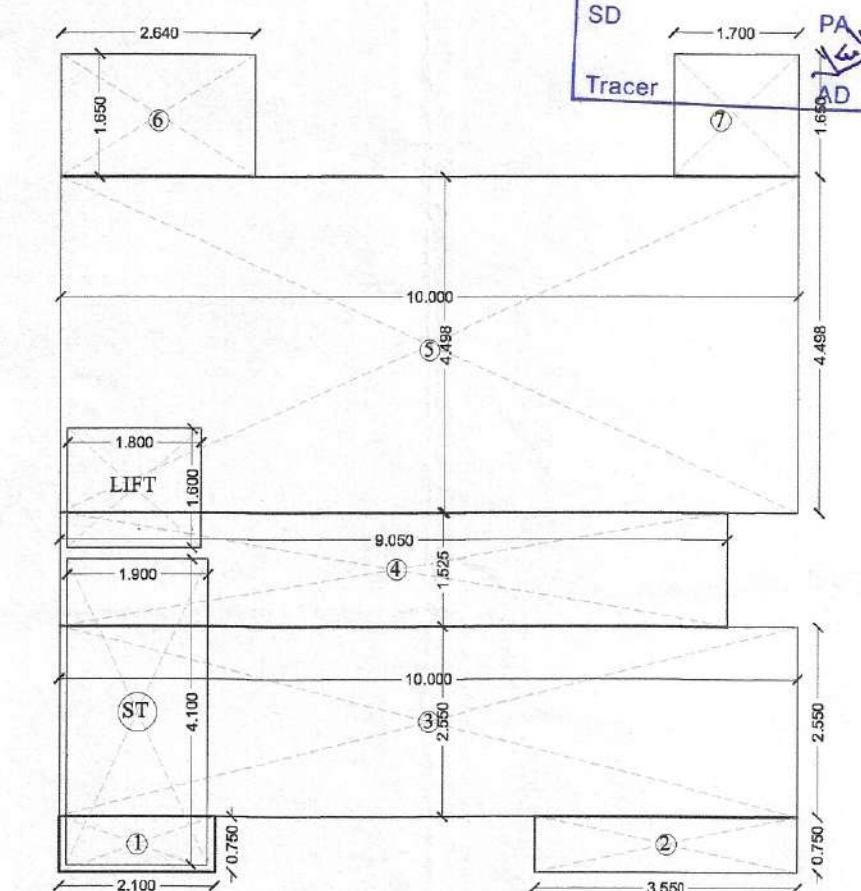

AREA DIAGRAM


FOUND AS PER SELF CERTIFICATION POLICY
Plot No.
SD Tracer PA AD ATP JD

SANCTIONED & VALID FOR TWO YEARS
PLOT No.
DTP SD PA AD JD

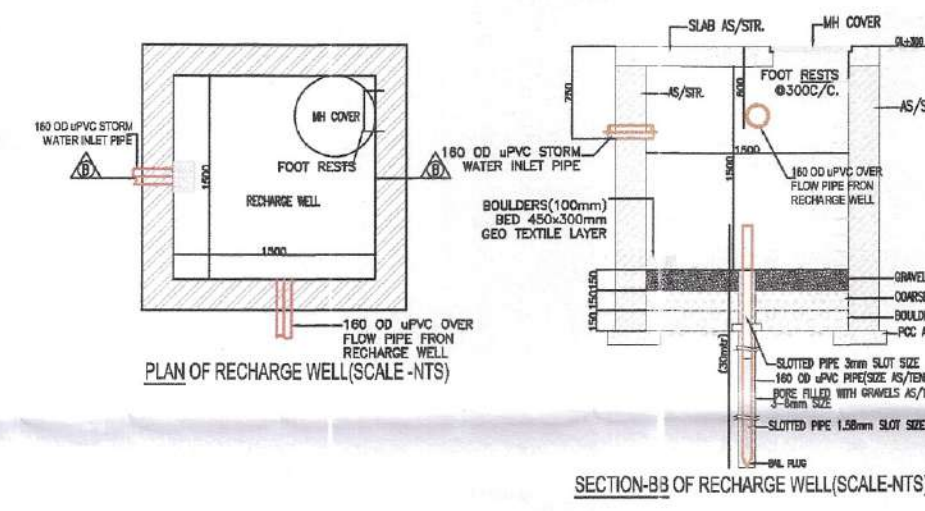


SECTION-BB OF RECHARGE WELLS (SCALE 1:10)


NO.	TYPE	SIZE (MT)	ELL (MT)	INTER (MT)
1	D1	1.00X0.300	0.00	2.30
2	D2	0.80X0.300	0.00	2.30
3	D3	0.70X0.300	0.00	2.30
4	D4	2.30X0.300	0.00	2.30
5	D5	1.30X0.300	0.00	2.30
6	D6	1.00X0.300	0.00	2.30
7	D7	1.00X0.300	0.00	2.30
8	D8	1.00X0.300	0.00	2.30
9	D9	1.00X0.300	0.00	2.30

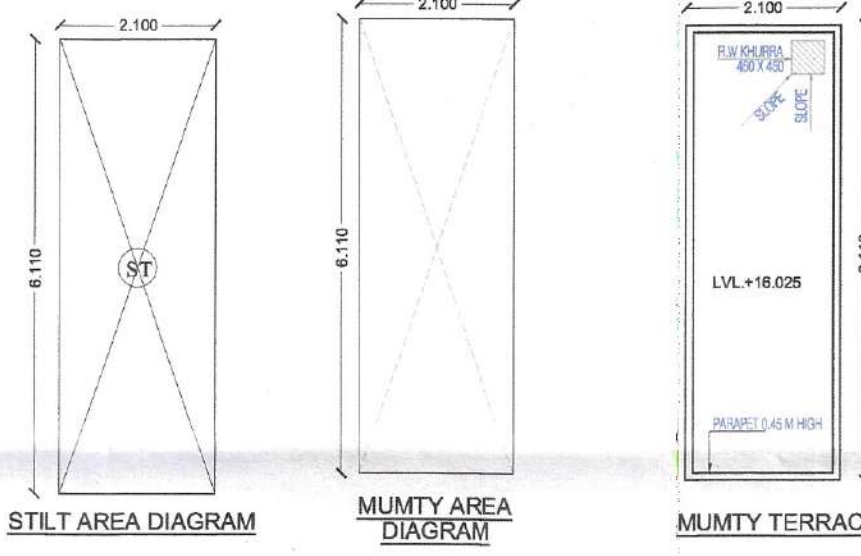

STILT AREA DIAGRAM

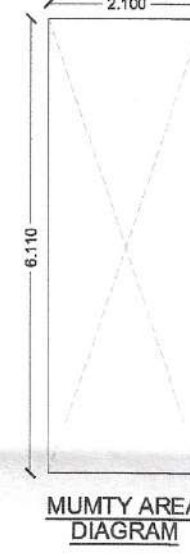

MUMMY AREA DIAGRAM

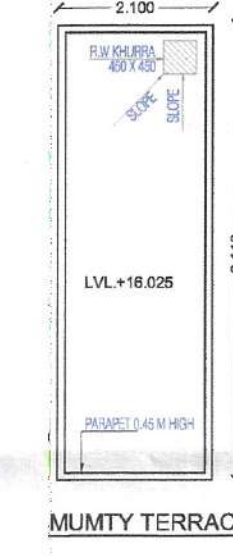

MUMMY TERRACE

NOTES:
1. ALL PIPE DIAMETERS ARE IN MM.
2. THIS DRAWING SHALL BE READ IN CONJUNCTION WITH ALL RELEVANT ARCHITECTURAL AND STRUCTURAL DRAWINGS.
3. MANHOLES SHALL BE CONSTRUCTED AS PER STANDARD DETAILS.
4. SOLWATER & VENT PIPE WORK SHALL BE CARRIED OUT IN UPVC PIPE AND FITTINGS TYPE-3 CONFORMING TO IS-13392.
5. ALL HORIZONTAL, VERTICAL AND SLOPED PIPES SHALL BE 100 TO A SLOPE NOT FLATTER THAN 1:100 AND NOT STEEPER THAN 1:10 UNLESS SPECIFIED OTHERWISE.
6. WATER SUPPLY PIPE WORK SHALL BE CARRIED OUT IN CPVC (UPVC-11) CONFORMING TO ASTM STANDARDS. ALL PIPE FITTINGS SHALL BE OF CPVC OF CLASS SAME AS PIPE CONFORMING TO ASTM STANDARDS SUITABLE FOR SOLVENT CEMENT JOINTS AS PER MFR.
7. NO PIPE WORK SHALL BE CONCEALED IN WALLS OR BURIED IN FLOORS WITHOUT BEING SUBJECTED TO WATER TESTING AS PER THE DIRECTION OF THE SITE ENGINEER.
8. ALL WATER SUPPLY PIPES IN TOILETS SHALL RUN AT SKIRTING LEVEL UNLESS SPECIFIED OTHERWISE. NO WATER SUPPLY SHALL BE SUBMERGED IN THE TOILET FLOOR.
9. WATER INLETS AND WASTE OUTLETS FROM SANITARYWARE SHALL BE ARRANGED TO SUIT REQUIREMENTS OF SELECTED MAKERS AND MODELS.
10. ALL STOWAWAY PIPES SHALL BE ENCASED IN 150 MM THICK 1:5:10 GRADE CONCRETE ALL AROUND.
11. FLOOR TRAPS
ALL FLOOR TRAPS SHALL BE FORMED OF 100/100 MM DIA. 1/2" TRAP WITH 110 MM DIA. UPVC PIPE EXTENSION PIECE FOR SIDE INLETS.
12. FLOOR DRAIN
DRAIN POINTS SHALL BE FORMED OF 75X75 MM DIA. UPVC ELBOW WITH 75 MM DIA. C.P. GRATING WITH FRAME.
13. WASTE PIPES
ALL WASTE PIPE WORK FROM WASH BASINS, SINKS, URINALS AND DOWN POINTS SHALL BE IN UPVC PIPES AND FITTINGS OF BR/CH PRESSURE RATING.

NO.	DESCRIPTION	SIZE
1.	110 OD UPVC SOIL PIPE	110 OD
2.	110 OD UPVC WASTE PIPE	110 OD
3.	SOLWATER WATER C/N PIPE AS PER STANDARD DETAILS	110 OD
4.	110 OD UPVC WATER PIPE	110 OD
5.	110 OD UPVC WASTE PIPE	110 OD
6.	110 OD UPVC WASTE PIPE	110 OD
NOTE:
1. ADJACENT PLOTS WILL BE AS MIRROR LAYOUT.
2. TOILETS WILL BE MECHANICALLY VENTILATED.


PROJECT:
Building Plan of plot no. Type 'E' E02 & E04 (Total 2 plots) measuring 144.73 Sq. meter situated in Industrial Plotted Colony (DDJAY) on an area of 125.6 acres in Revenue estate of village Bhodsi, Ghamrol & Mahendwara, Tehsil, District Gurgaon (Licence no 121 of 2024 Dated 14/08/2024 to Signature Global Business Park Pvt. Ltd.

DRG.NO.- SIG/TYPE-E

ARCHITECT'S SIGN

OWNER'S SIGN


Signature of Architect
Signature of Owner

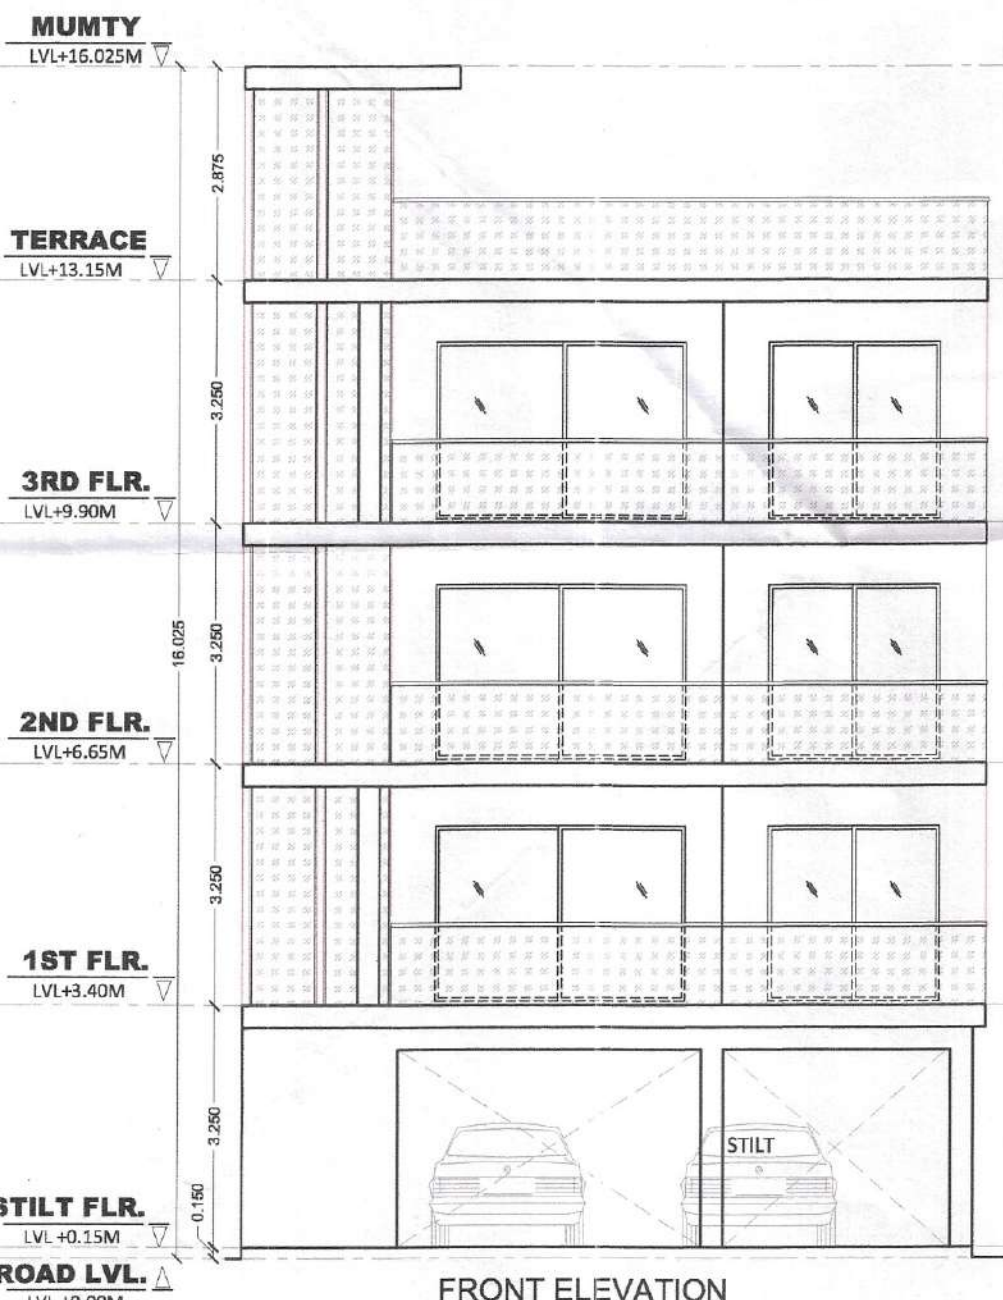

FRONT ELEVATION



REAR ELEVATION

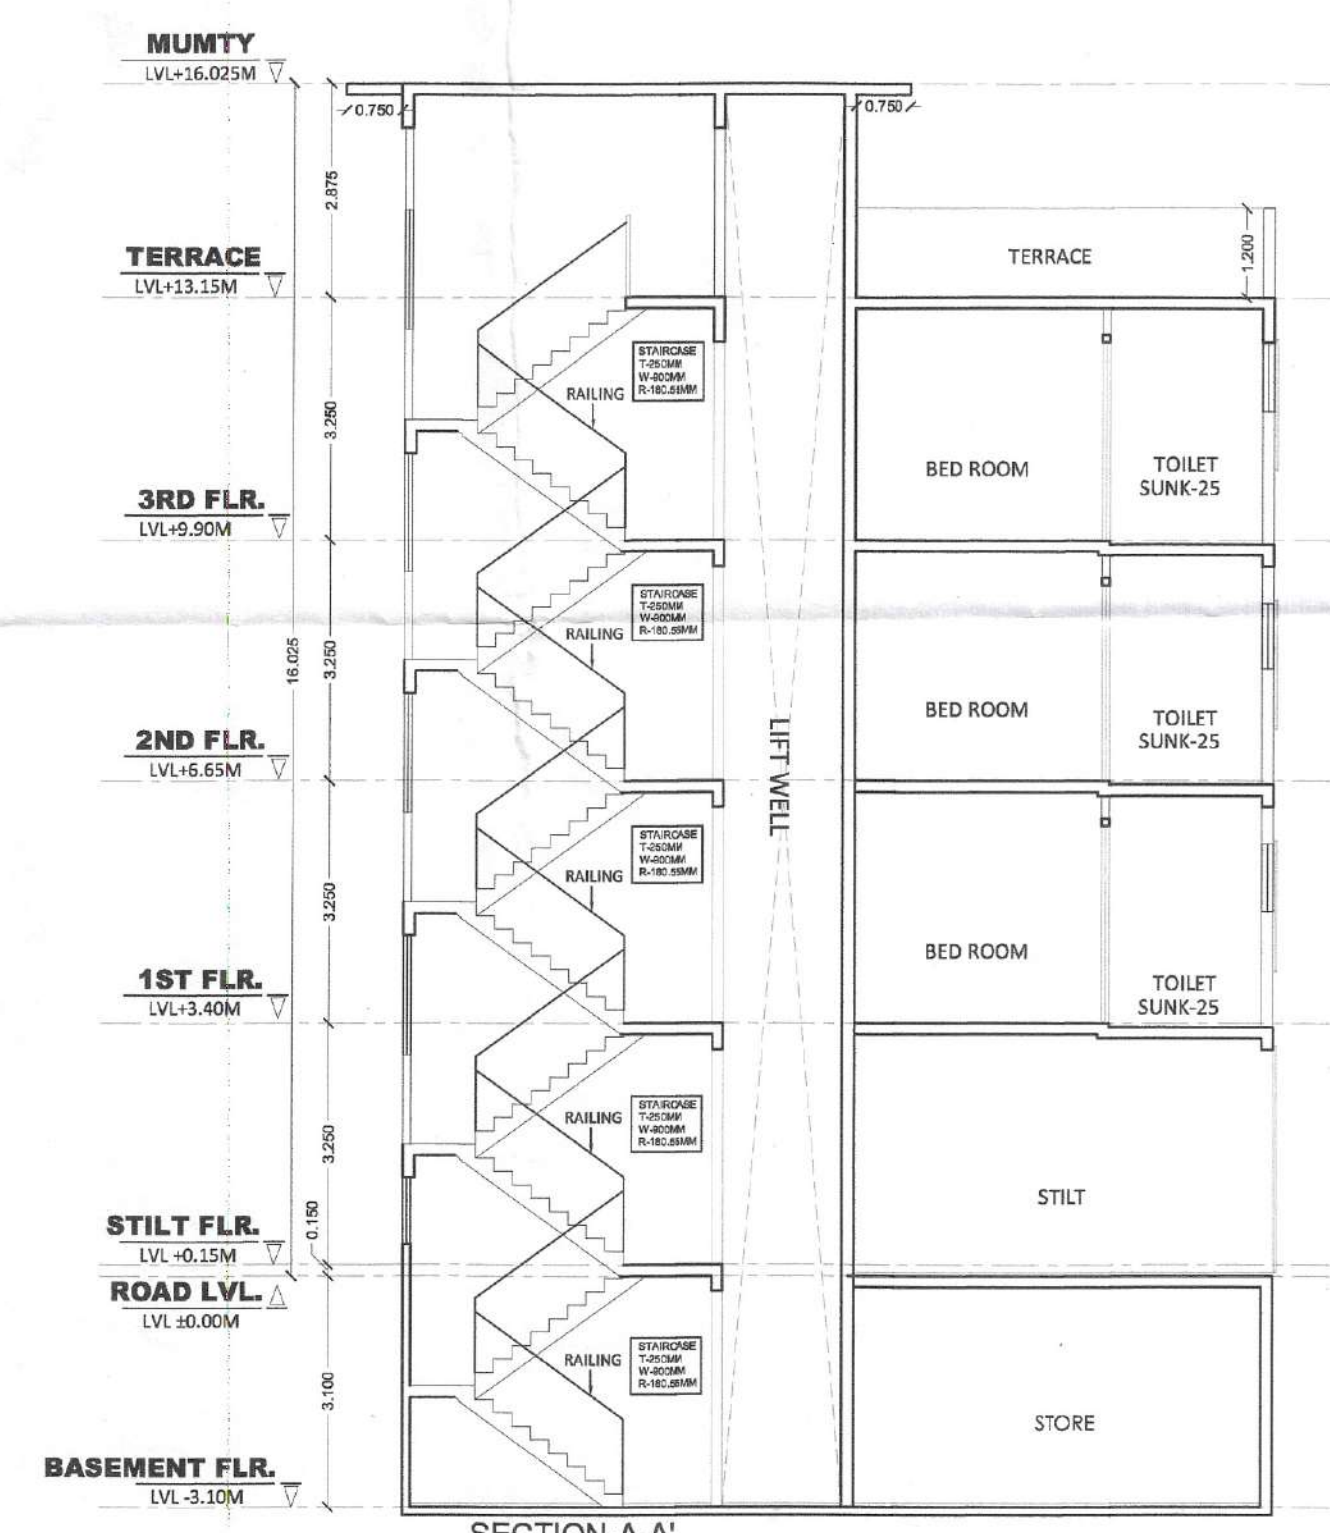

SECTION-A-A'



SECTION-B-B'