

SUBMISSION DRAWING


Notes:

- Dimensions are not to be scaled.
- All window & ventilators are operable.


No.	Scale	Description
1	1:100	Site Plan
2	1:100	Basement Plan
3	1:100	First Floor Plan
4	1:100	Second Floor Plan
5	1:100	Third Floor Plan
6	1:100	Fourth Floor Plan
7	1:100	Key Plan
8	1:100	Section A-A
9	1:100	Section B-B
10	1:100	Section C-C
11	1:100	Section D-D
12	1:100	Section E-E
13	1:100	Section F-F
14	1:100	Section G-G
15	1:100	Section H-H
16	1:100	Section I-I
17	1:100	Section J-J
18	1:100	Section K-K
19	1:100	Section L-L
20	1:100	Section M-M
21	1:100	Section N-N
22	1:100	Section O-O
23	1:100	Section P-P
24	1:100	Section Q-Q
25	1:100	Section R-R
26	1:100	Section S-S
27	1:100	Section T-T
28	1:100	Section U-U
29	1:100	Section V-V
30	1:100	Section W-W
31	1:100	Section X-X
32	1:100	Section Y-Y
33	1:100	Section Z-Z

Notes:


- Rear open spaces will be combined and will be shared.
- Pocket A is a Gated Complex.
- VAV System is being provided.
- Full DG power back up is being provided.
- Toilets are mechanical ventilated.

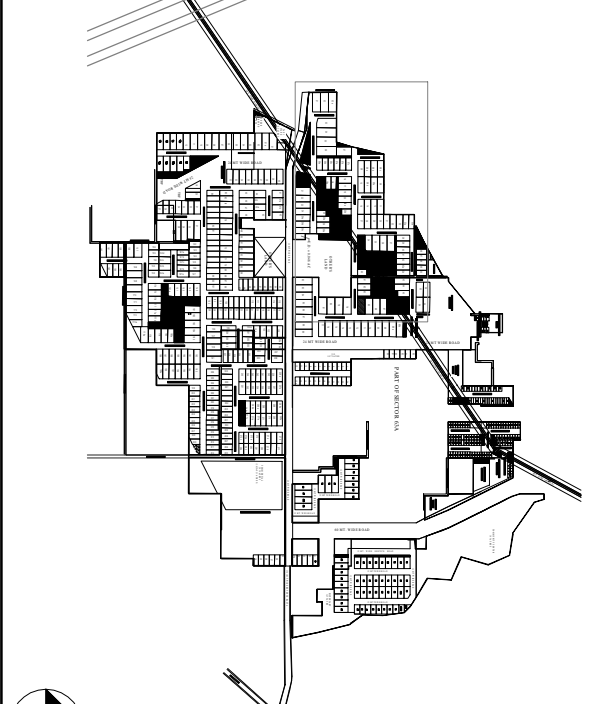


KEY PLAN (Scale: 1:100)

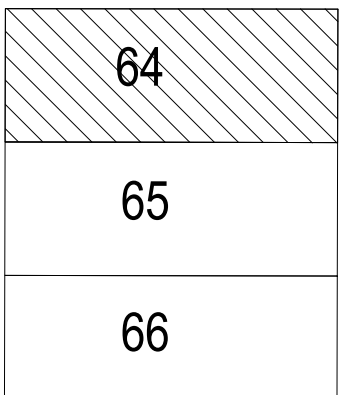

CORNER TYPOLOGY-VII

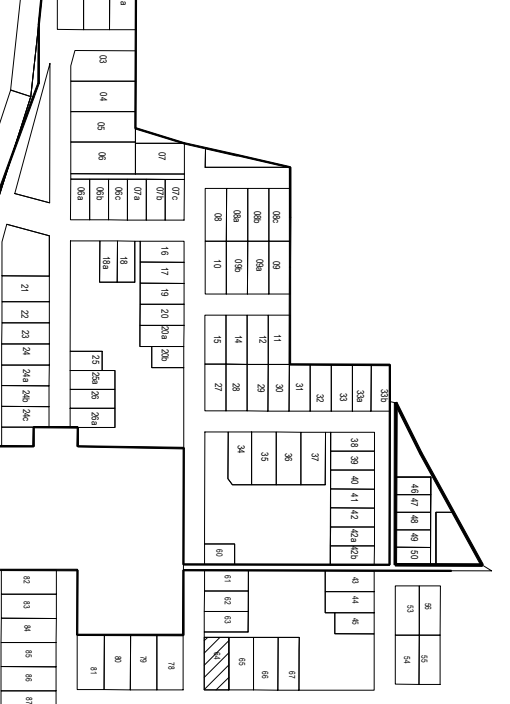

KEY PLAN (Scale: 1:100)

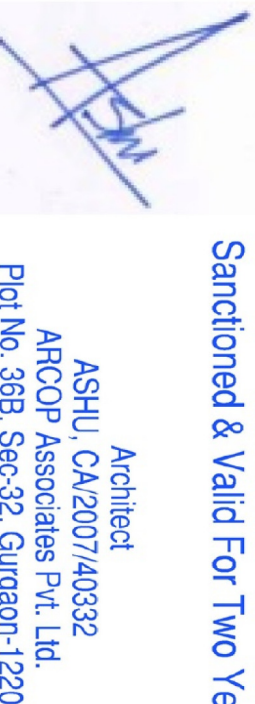

Sanctioned & Valid For Two Years


CORNER TYPOLOGY-VII
PLOT NO.420 SQ.MTS TYPE-C
POCKET - A

Architects:
Arcop Associates Pvt. Ltd. **ARCOP**
Reg. No. 362, Sec-22, Gurgaon-122001
Building Services (IWER) Consultants:


S/N/C
Sunil Noyyar Consulting Engineers LLP
Head Office : 206, 206A & 206B-206B, 2nd & 3rd floor,
Sector-29, Gurgaon-122009, Haryana (India)
Tel : +91-121-4603800 (30 Lines)
E-mail : srn@sgnec.com

PROJECT TITLE:
AVANA PROJECTS LLP
PART OF RESIDENTIAL PLOT NO. CO. 01
IN SECTOR-63A, GURUGRAM - 1102075
(100.268 ACRES UNDER LICENSE NO.119
OF 2011 + 7.6625 ACRES ADDITIONAL
LICENSE NO.21 OF 2014 +2.08125 ACRES
ADDITIONAL LICENSE NO.104 OF 2019)
OWNER SIGNATURE: ARCH. SIGNATURE


SITTING ROOM FIRST FLOOR PLAN
FOURTH FLOOR PLAN TERRACE PLAN, MINITY
PLAN ELEVATIONS, SECTIONS
SCALE: 1:100 DATE: JULY 2024
DRAWING NO. A-04

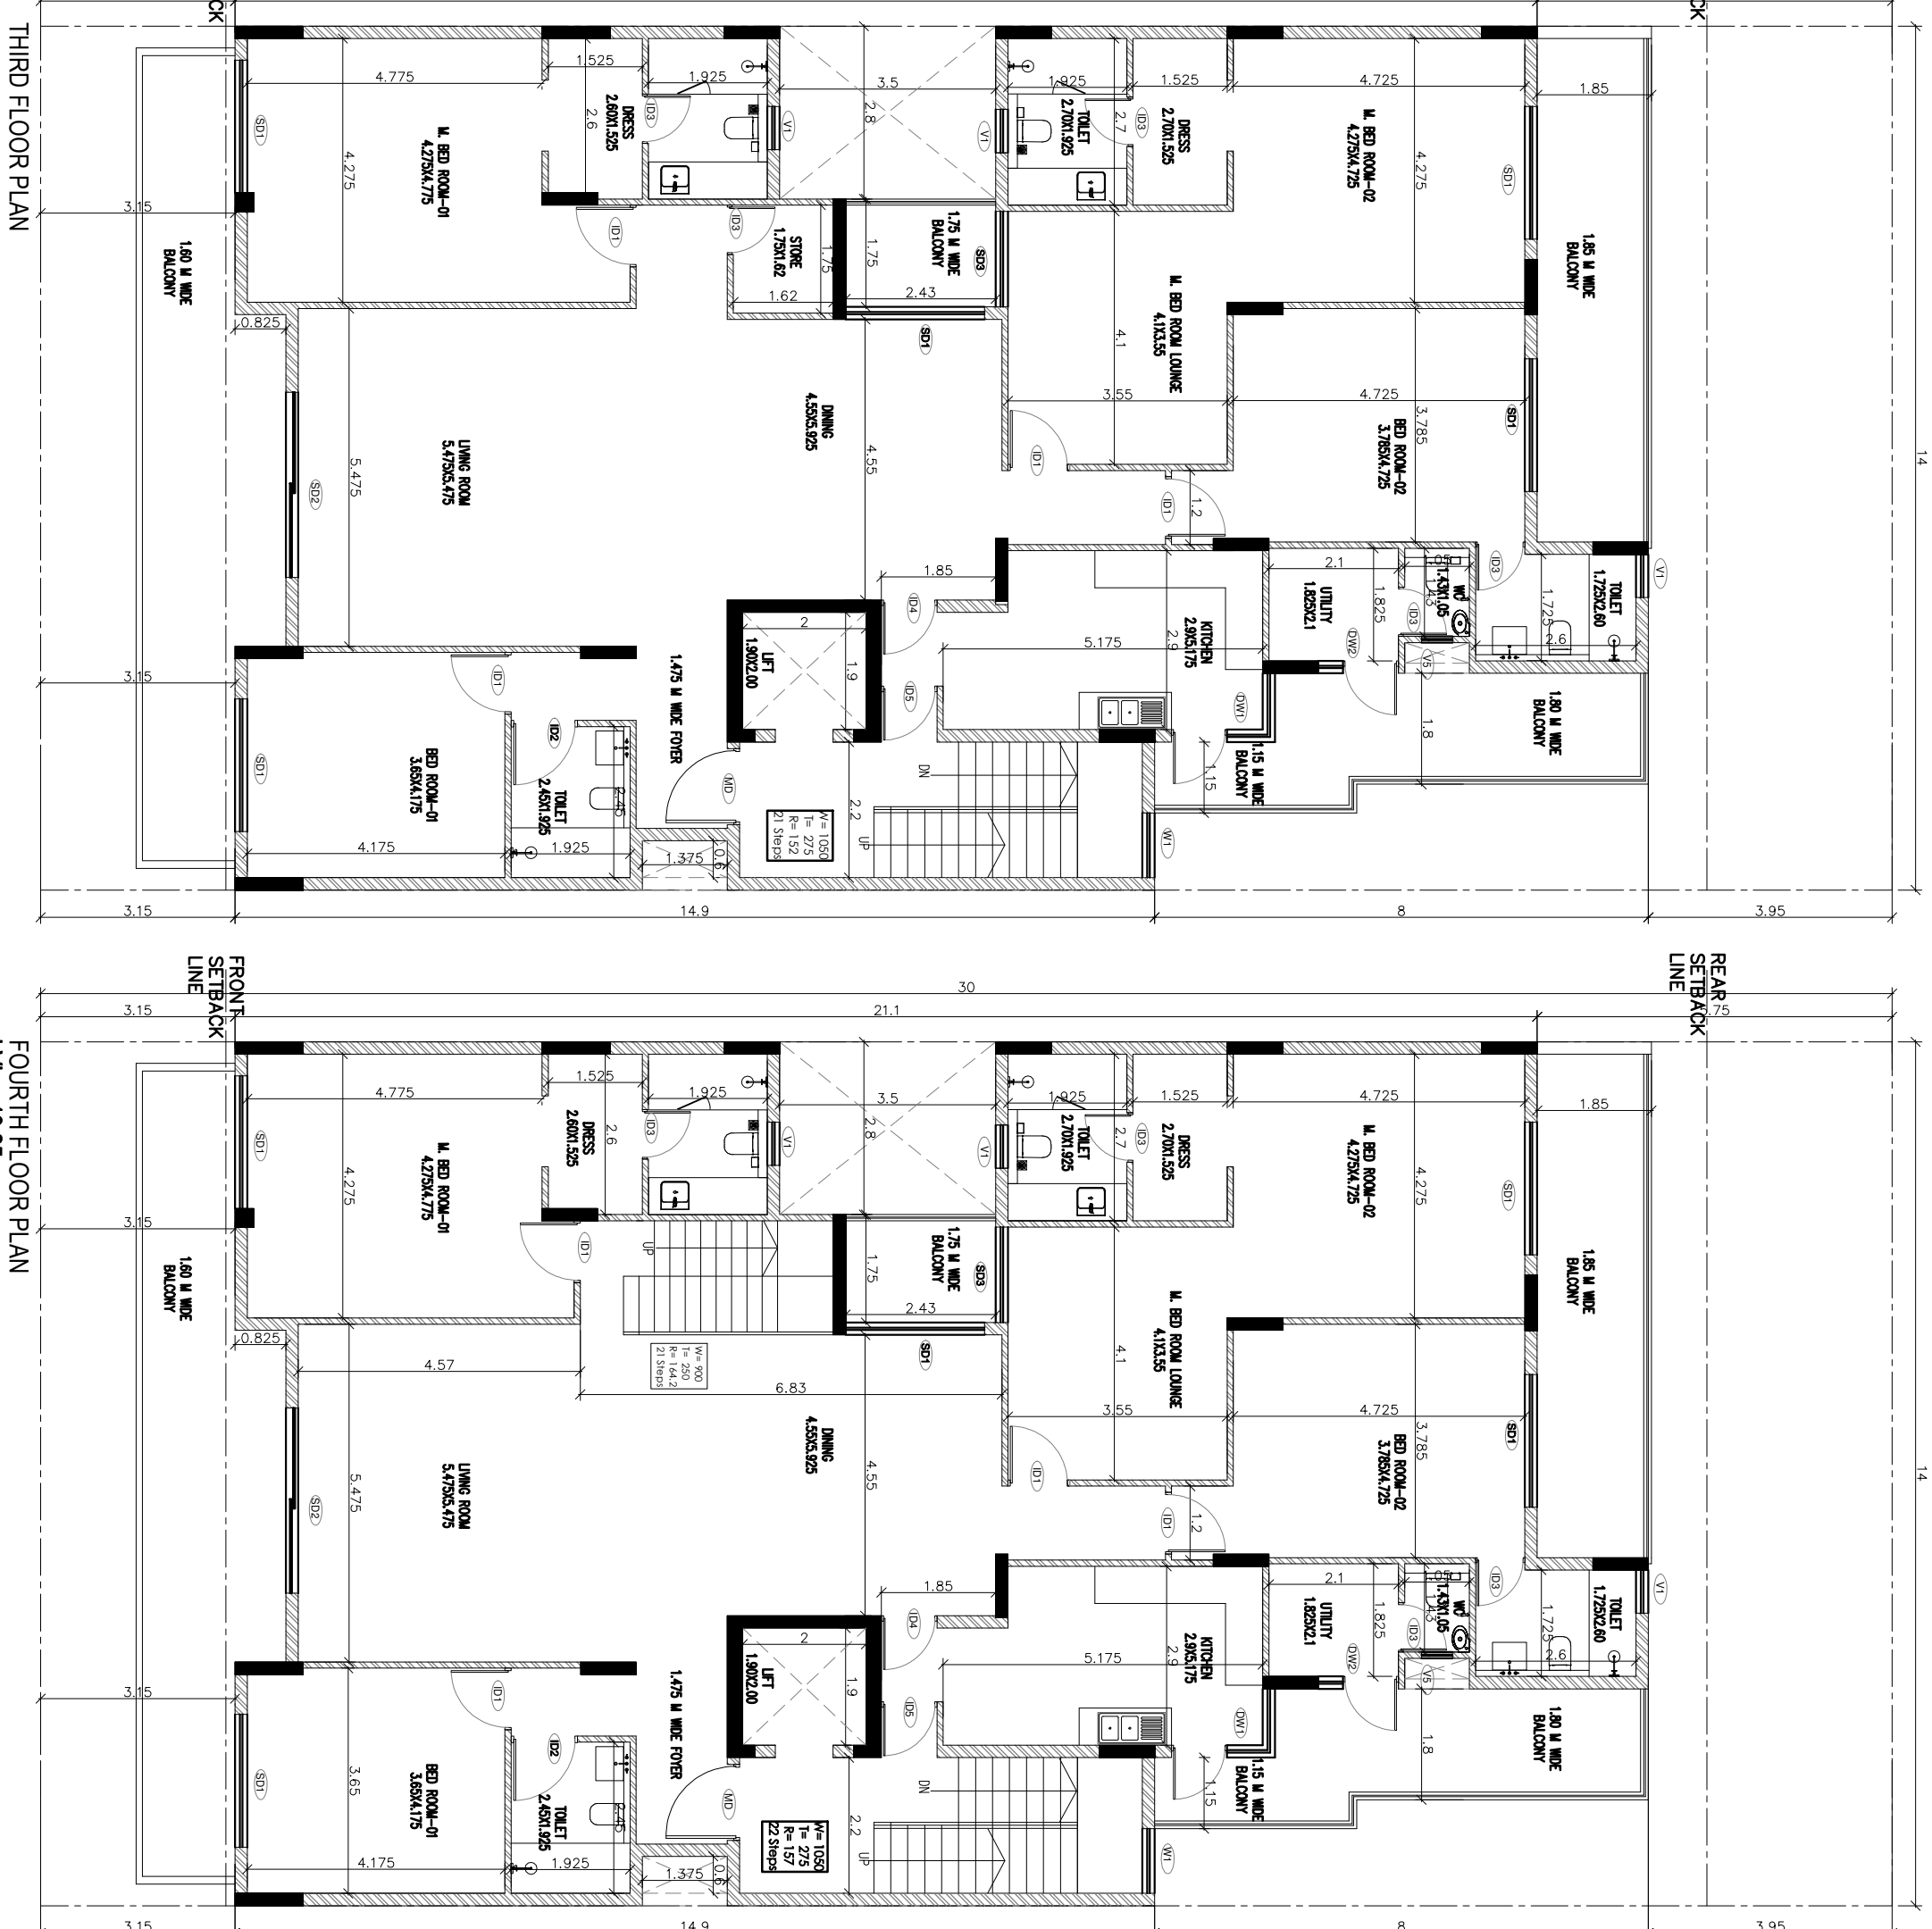


FOURTH FLOOR PLAN
LVL. +13.25

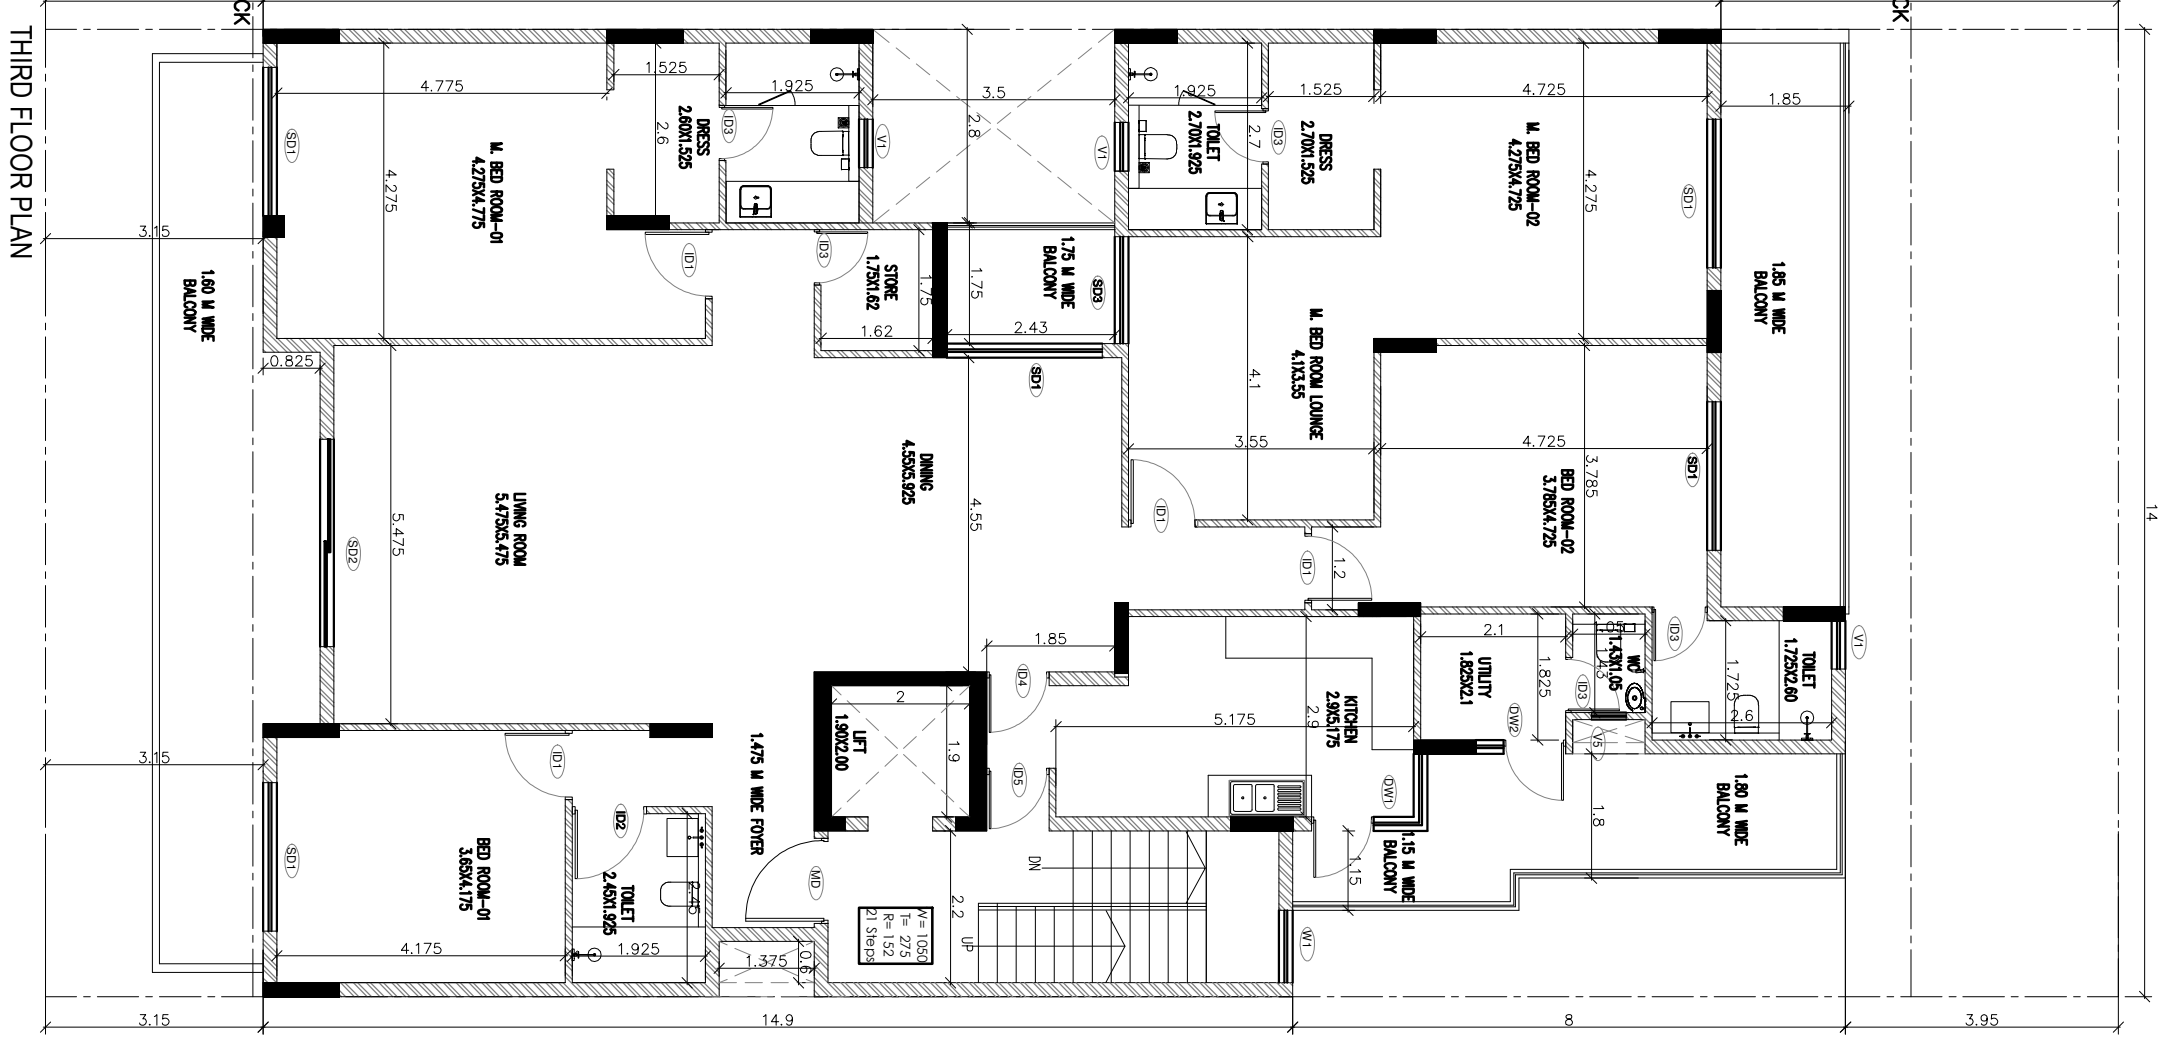


THIRD FLOOR PLAN
LVL. +10.03

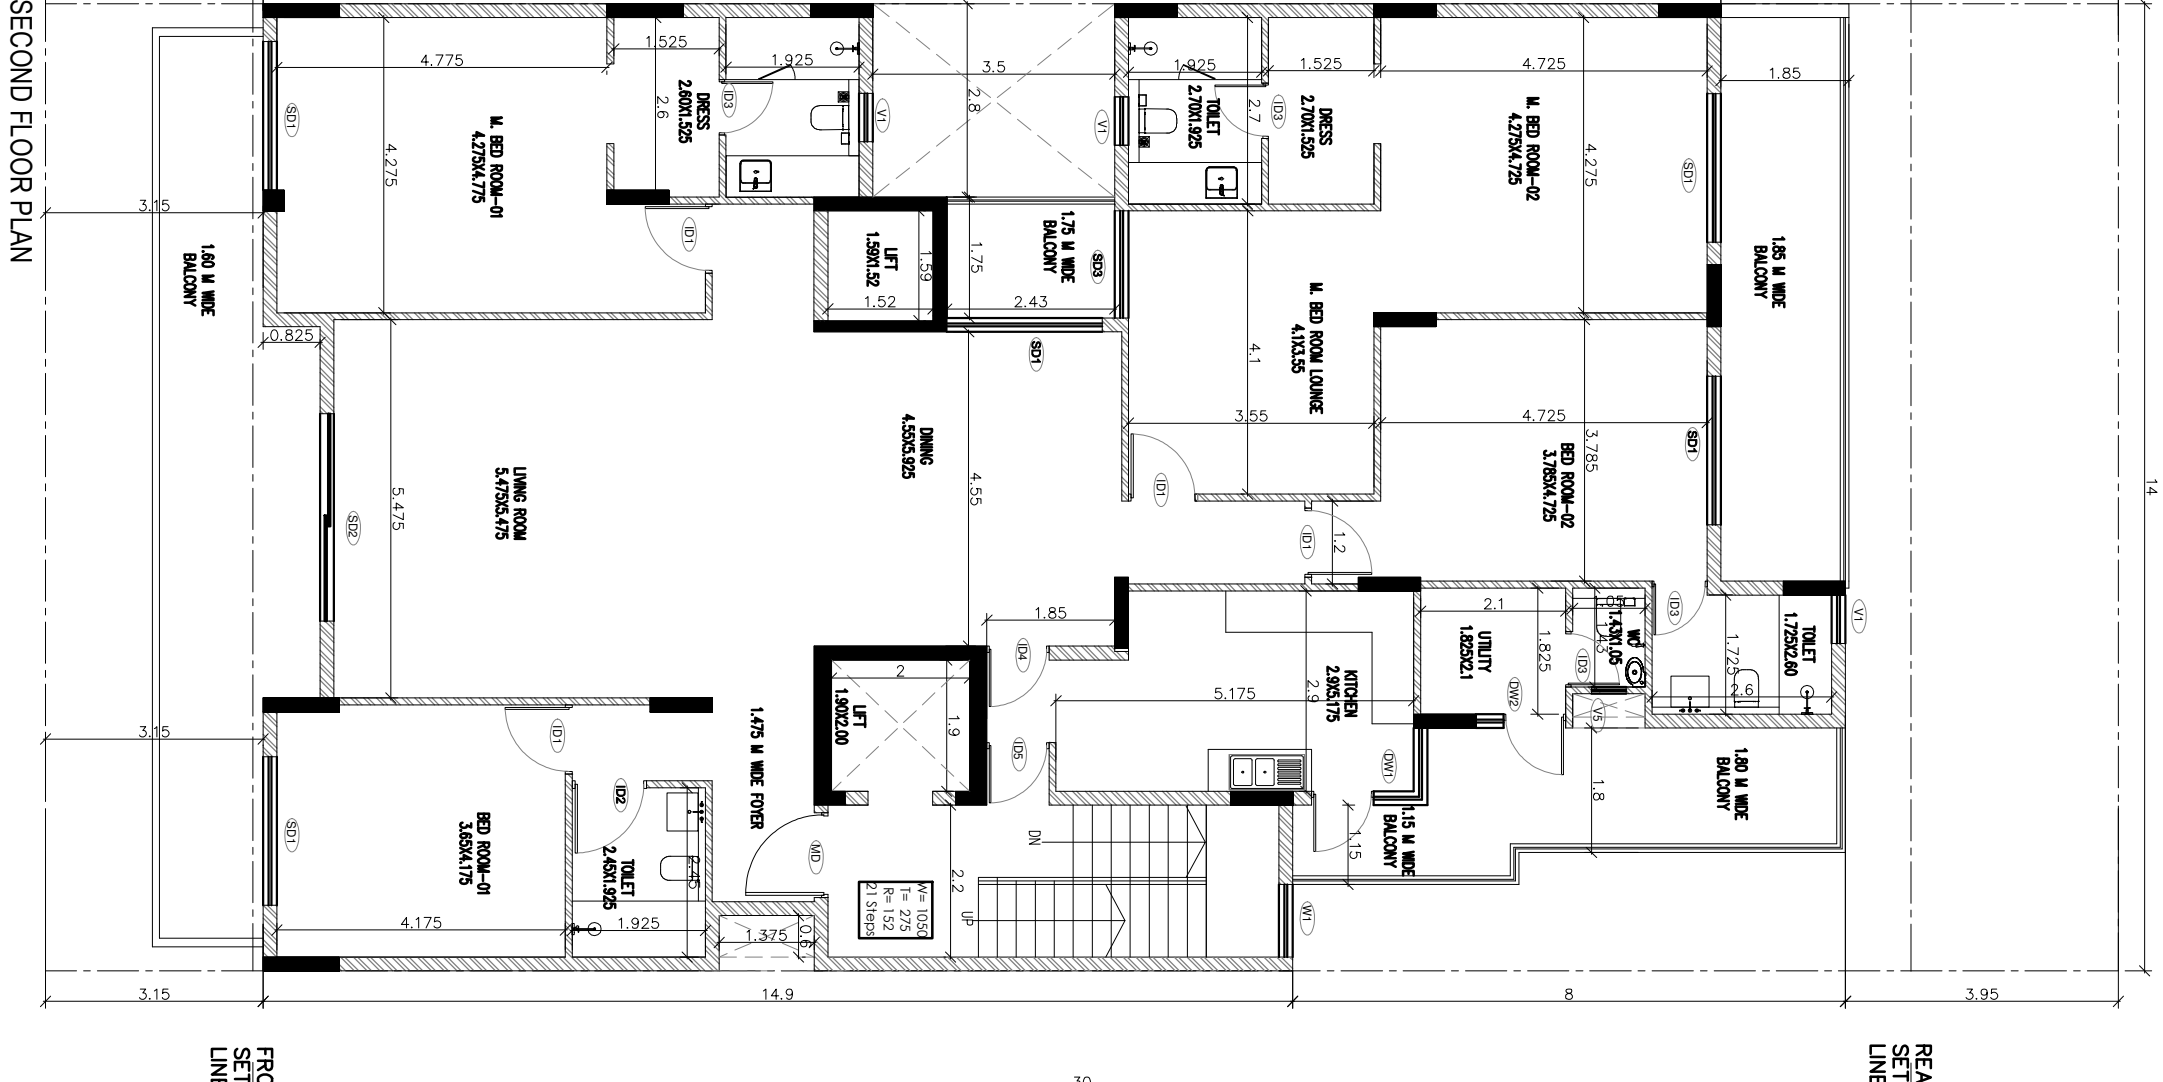


SECOND FLOOR PLAN
LVL. +6.85

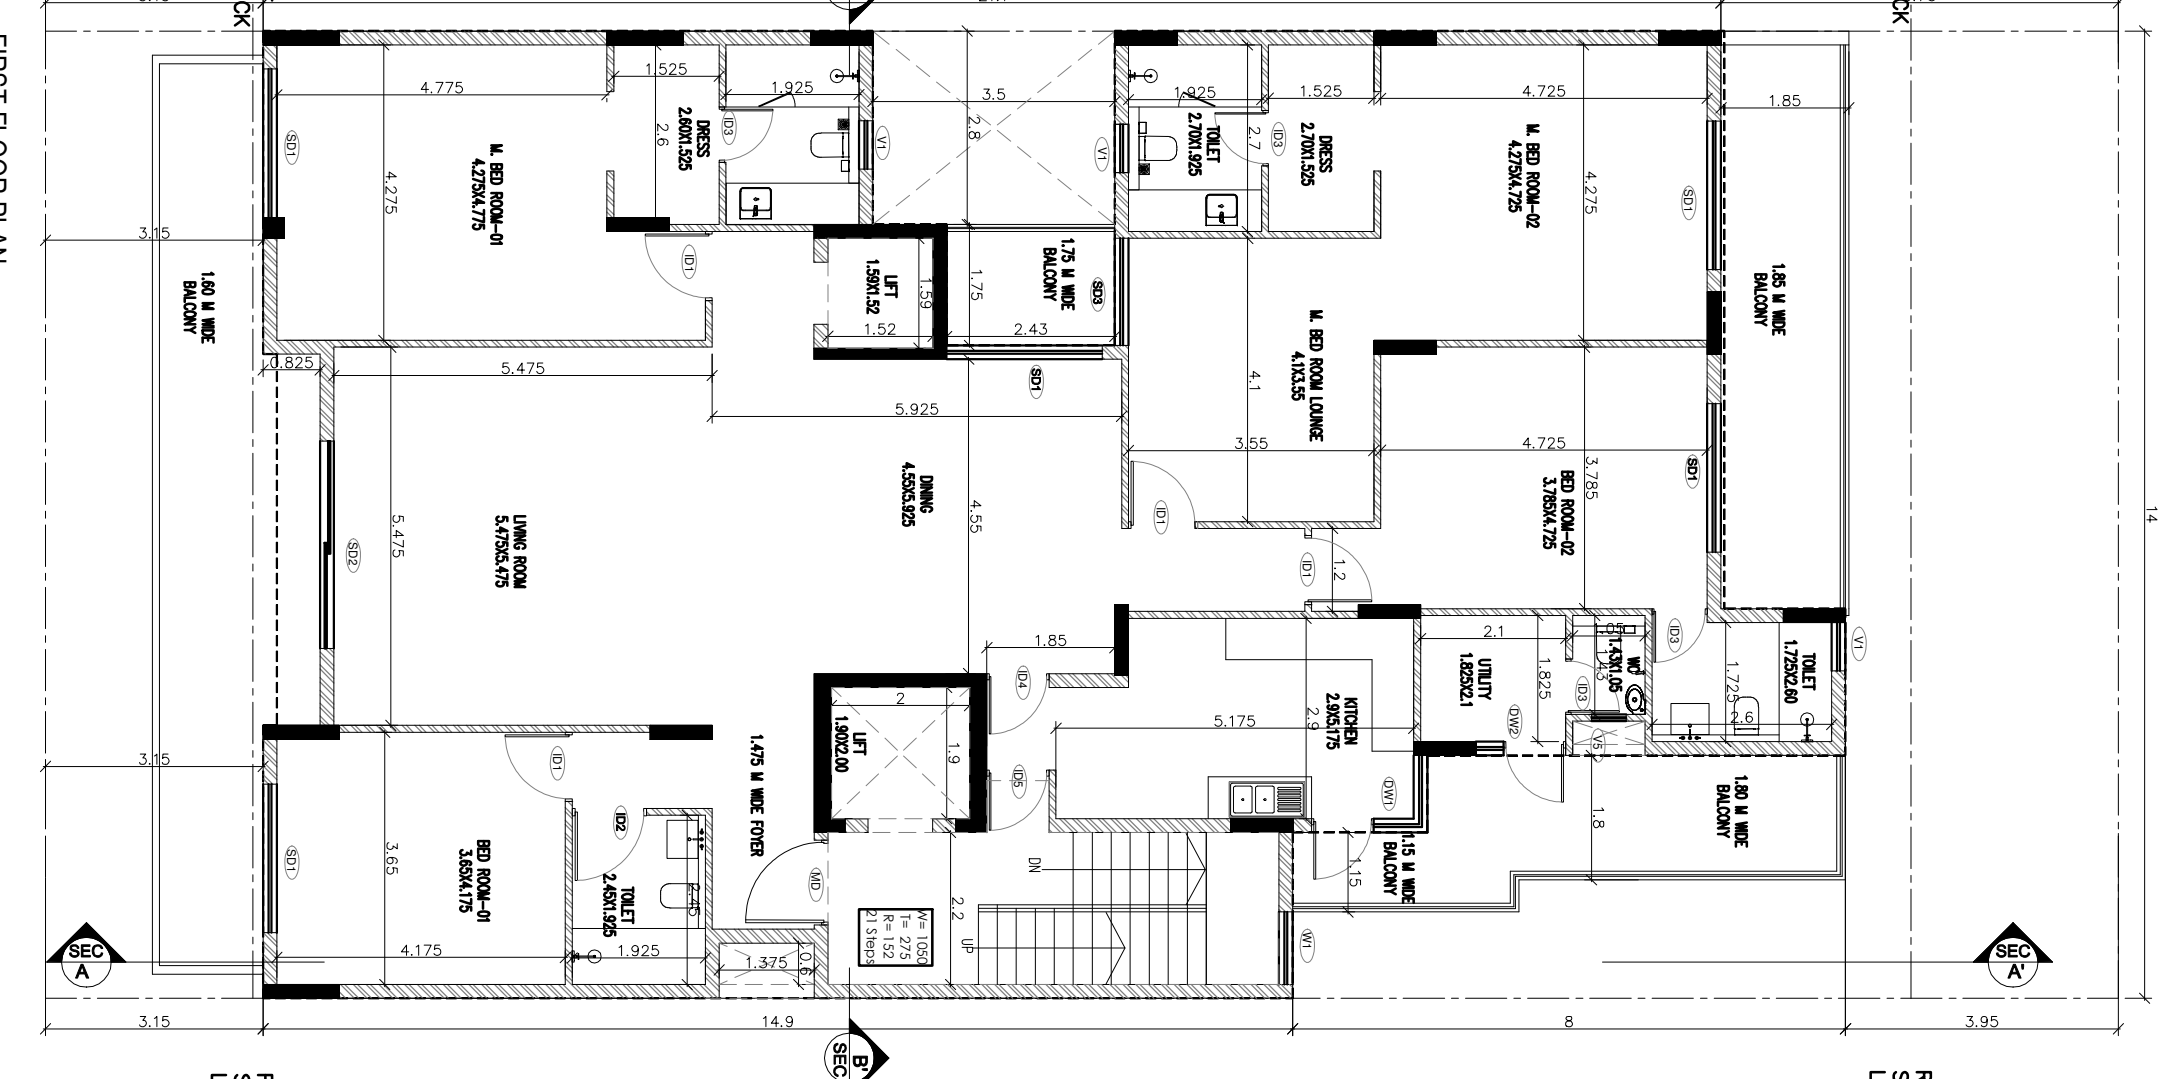


FIRST FLOOR PLAN
LVL. +0.85

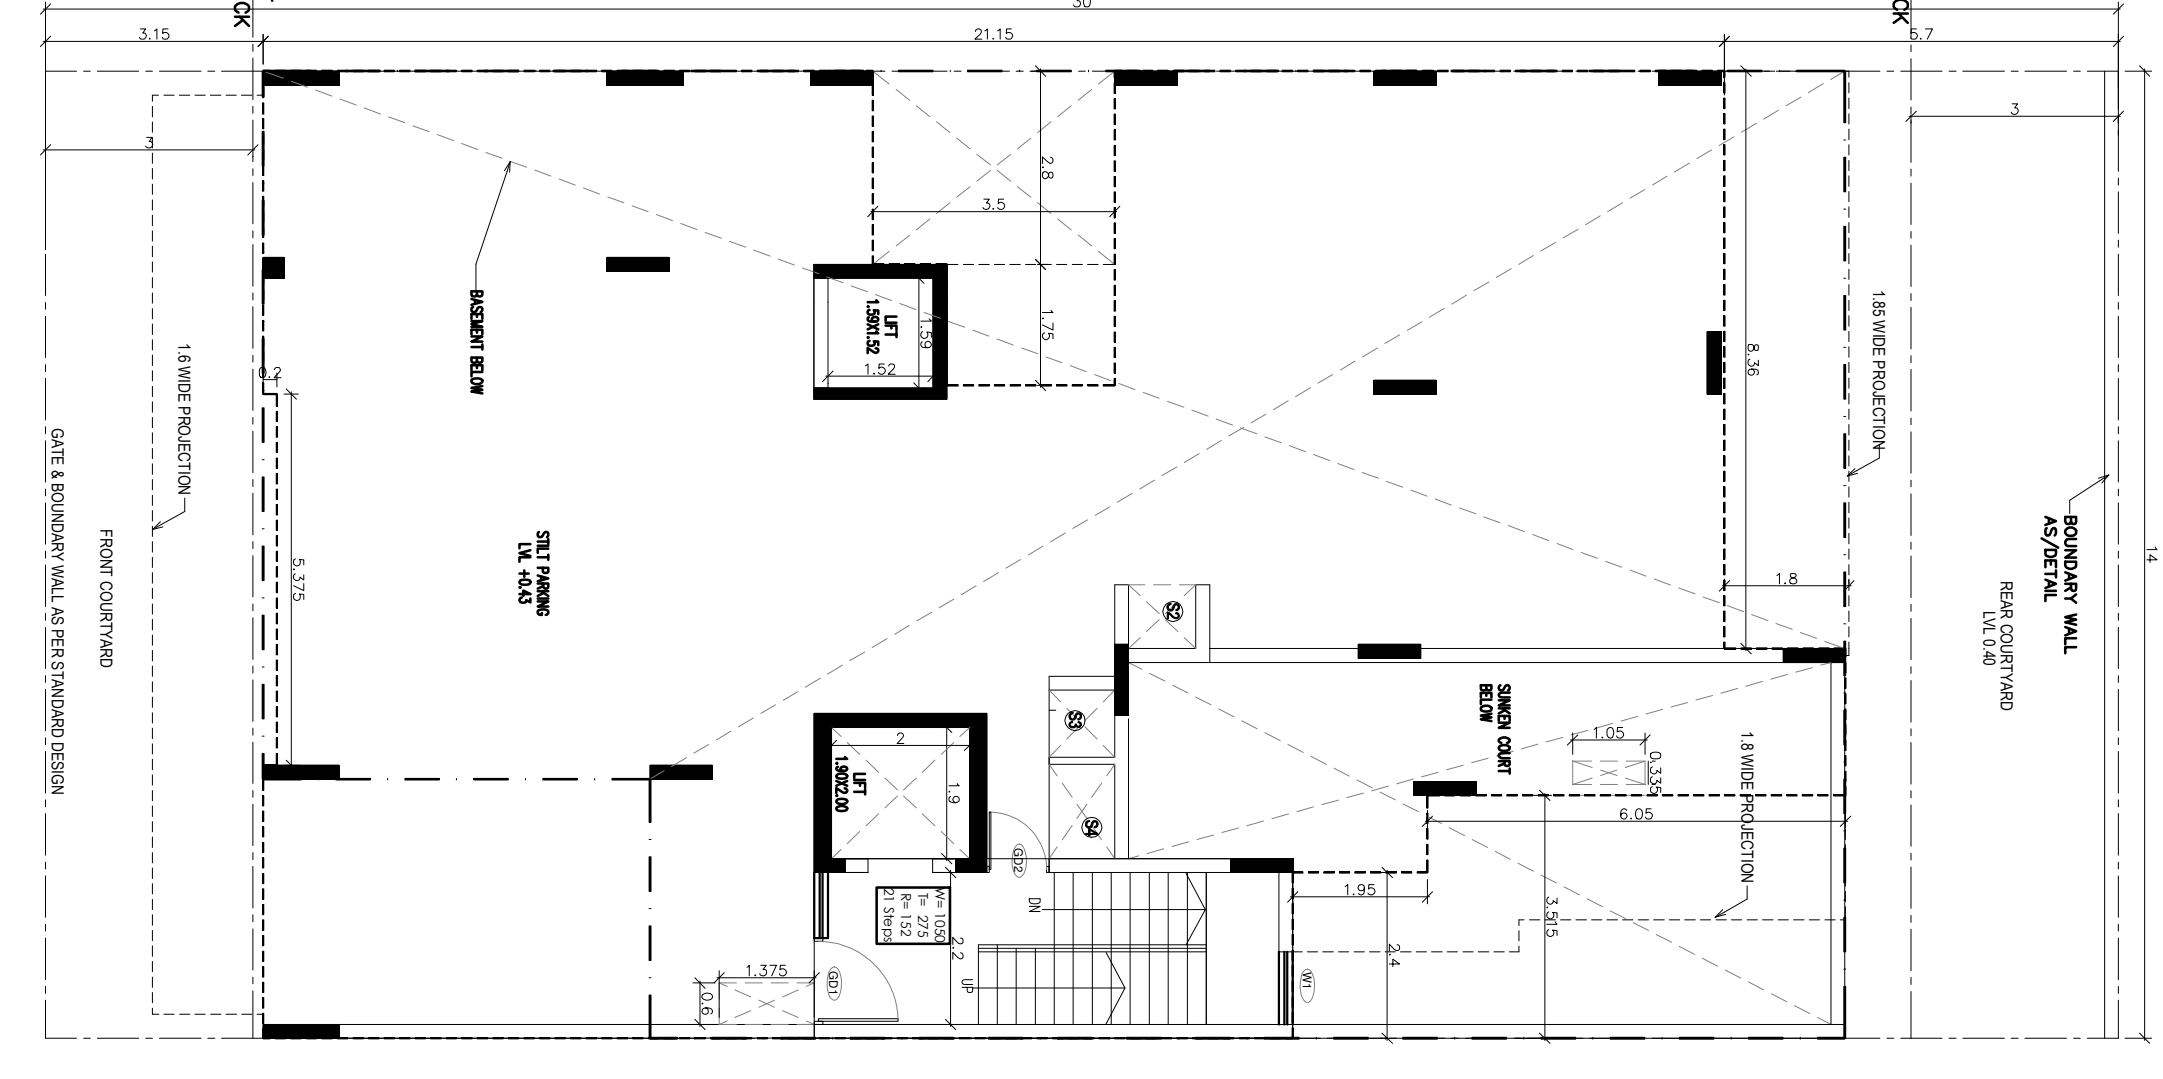

BASEMENT PLAN
LVL. -0.8

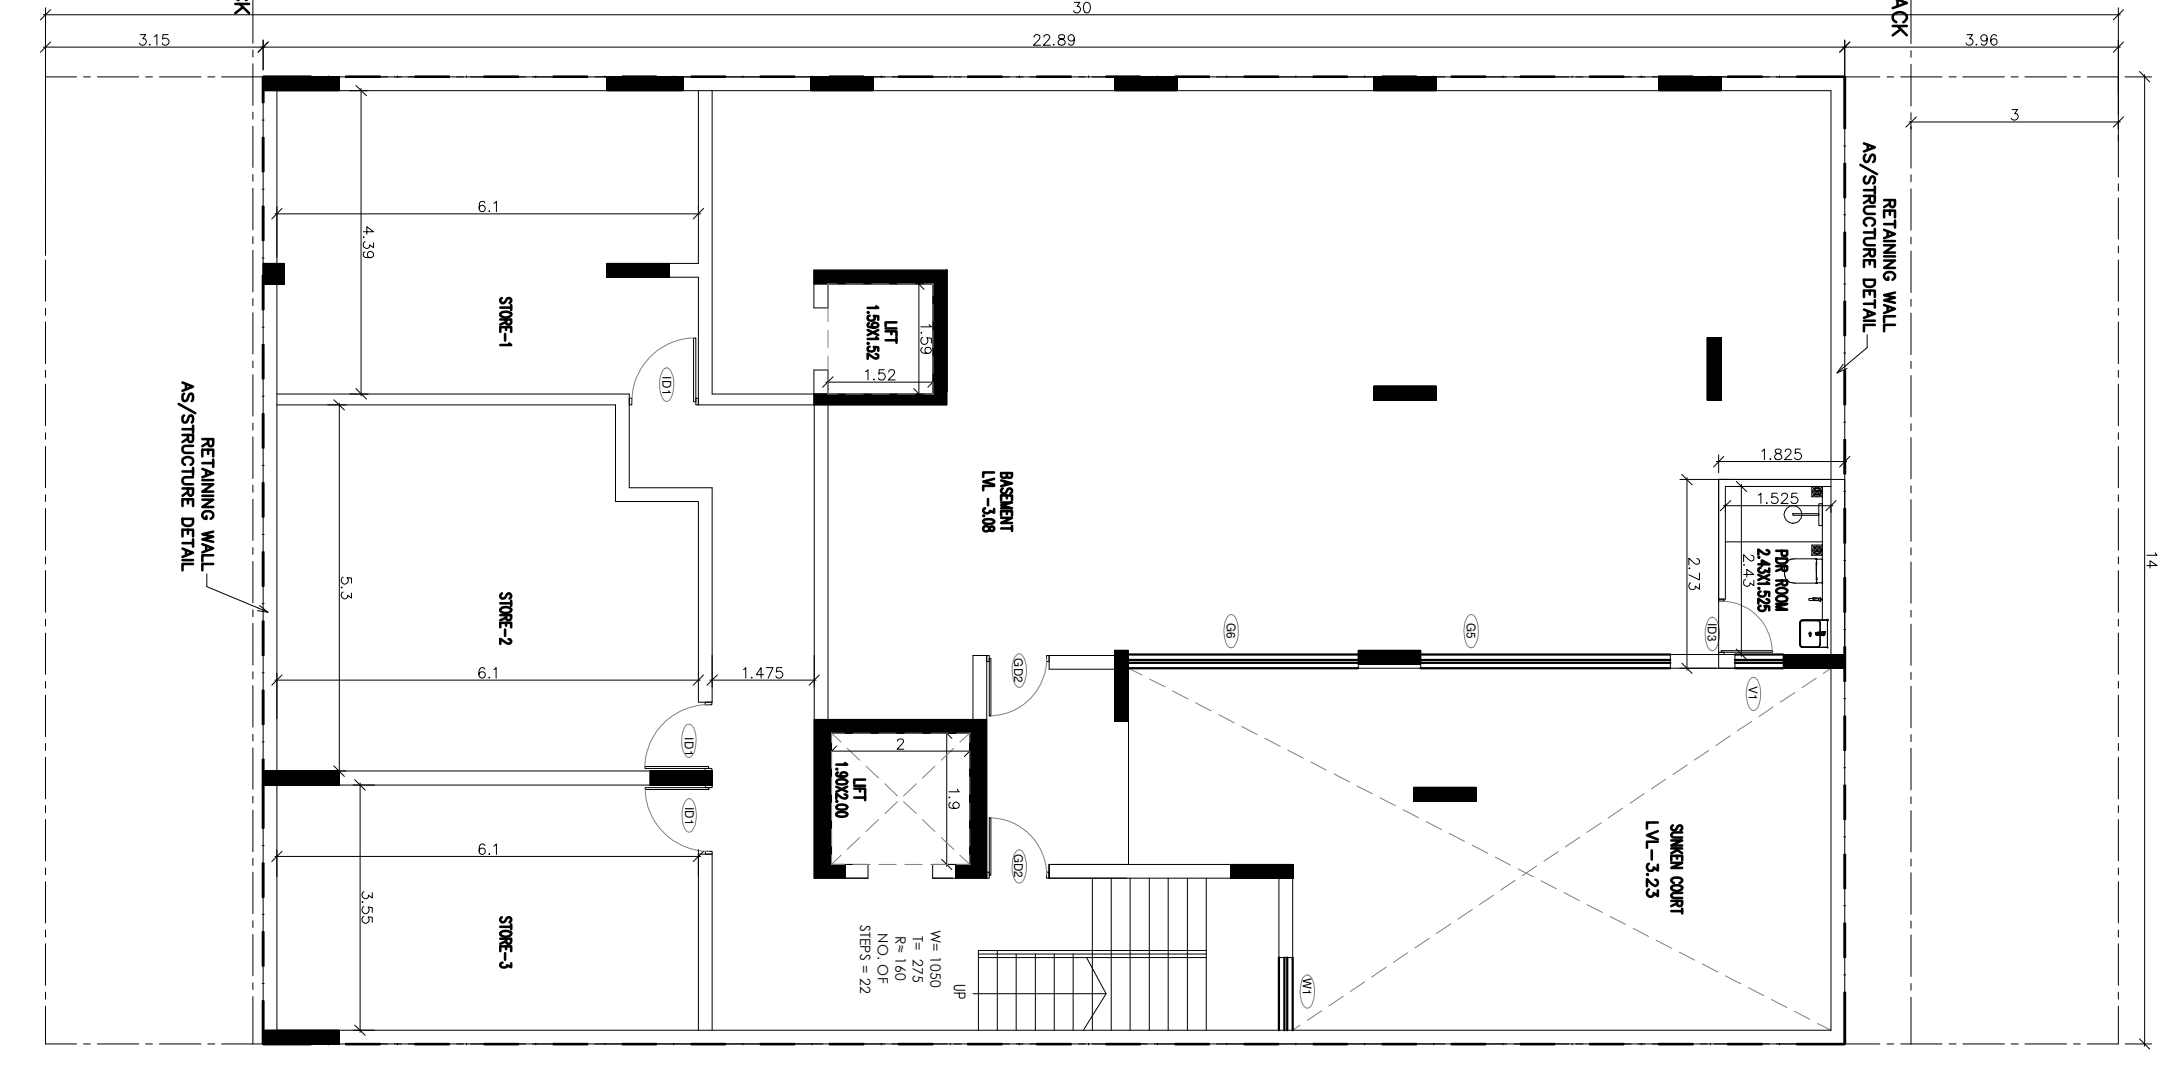


BASEMENT PLAN
LVL. -0.8

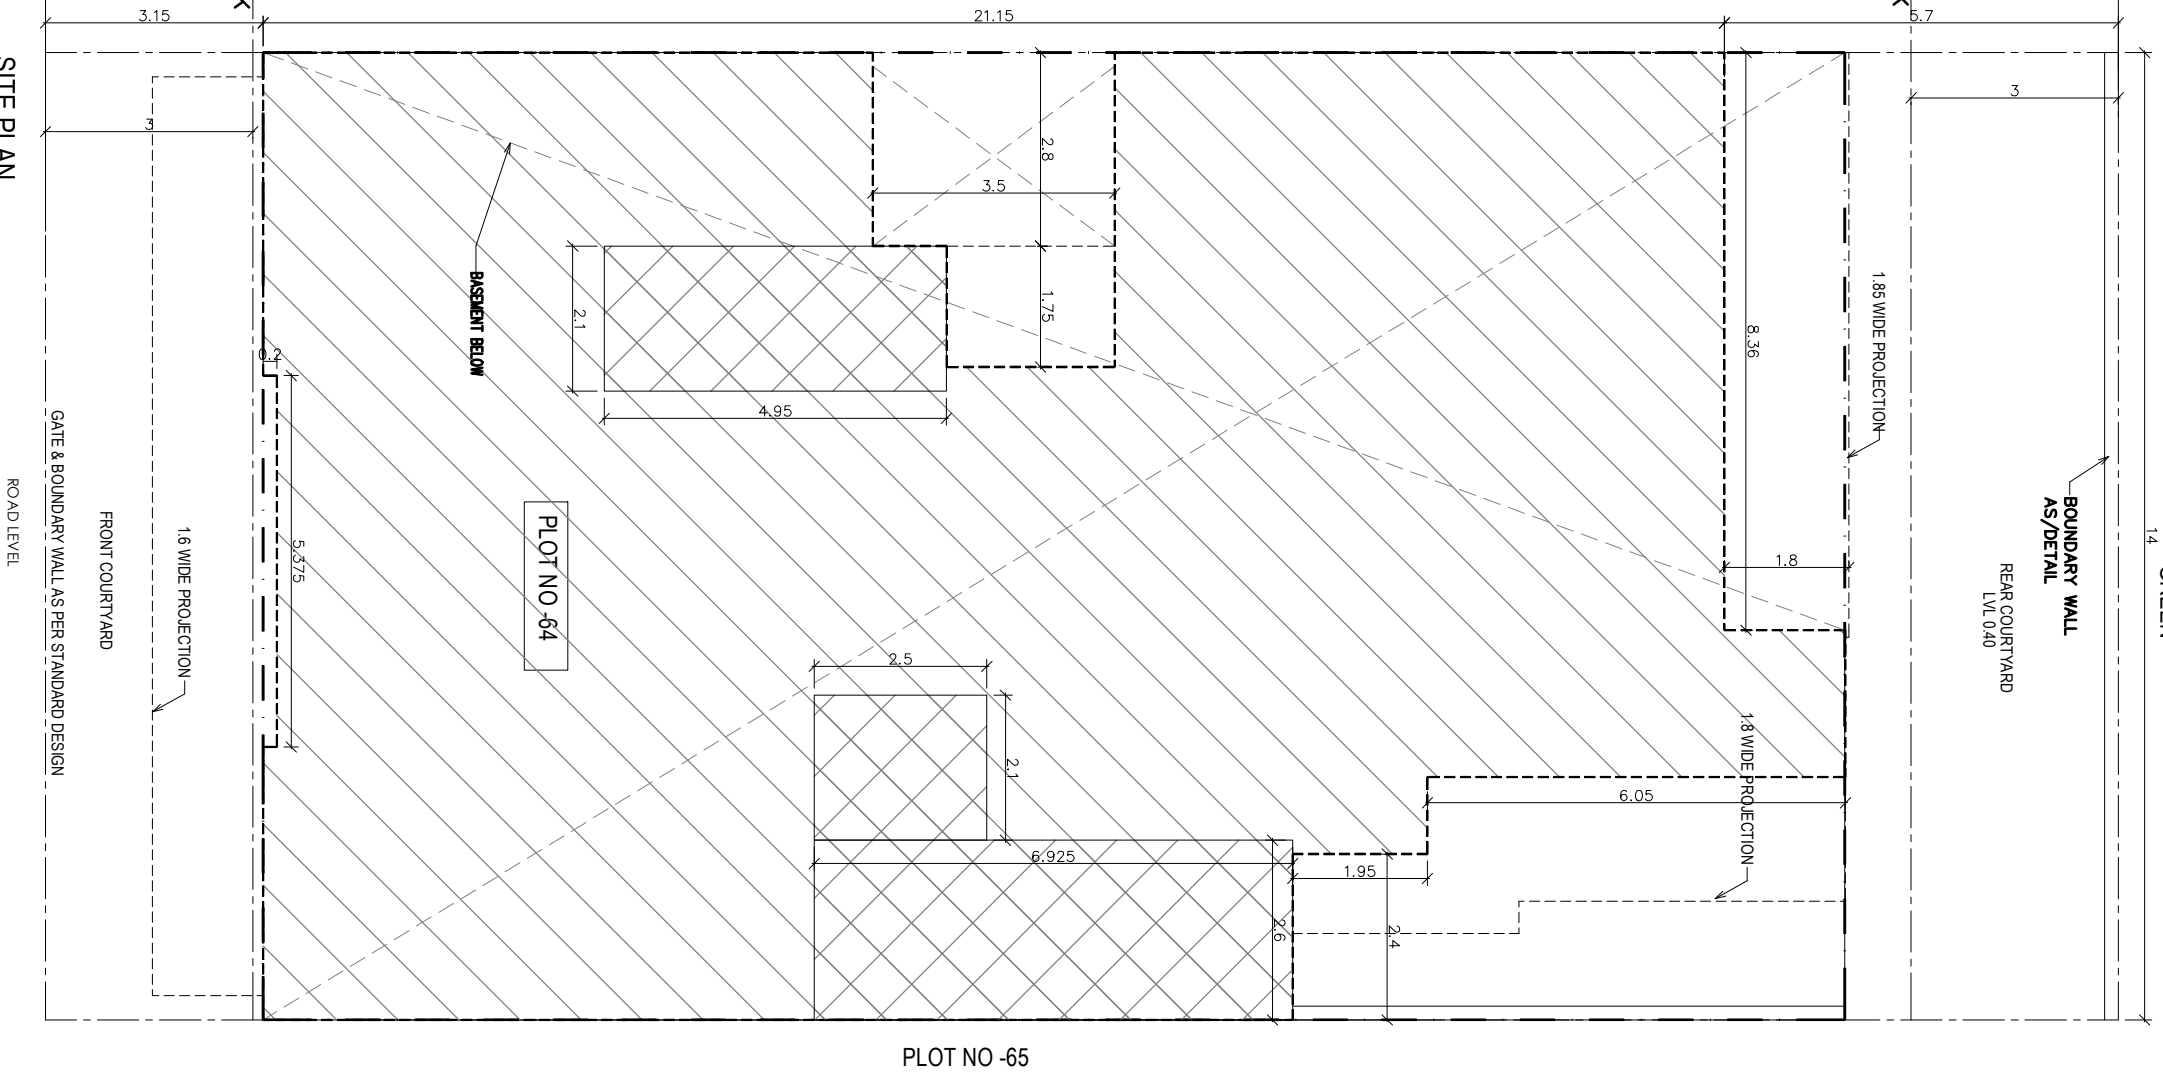

SITE PLAN

S.No.	DN. No.	WIDTH (mm)	UNIT. (mm)	CILL. (mm)	MATERIAL	SHUTTER
1	G3	3000	2500	2500	ALUMINIUM	FIXED
2	G3	3000	2500	2500	ALUMINIUM	FIXED
NOTE:-
THE RESPONSIBILITY OF THE STRUCTURE DRG, STRUCTURAL
STABILITY OF THE BUILDING BLOCK AGAINST THE EARTH QUAKE
SHALL BE SOLELY OF OWNER/ENGINEER.

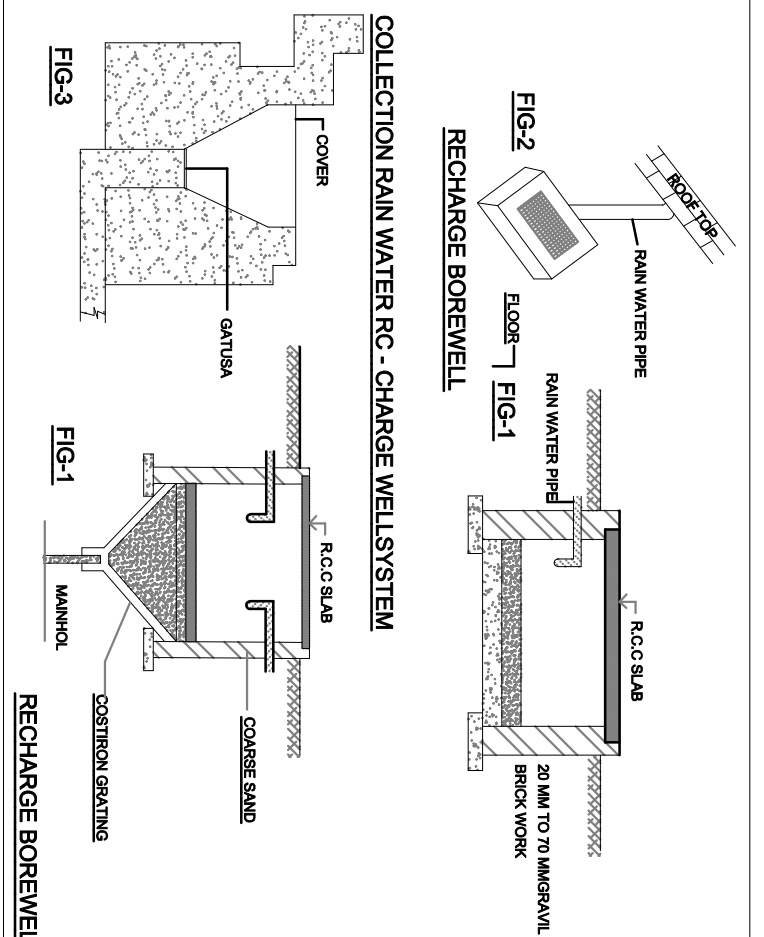

MD	10.25	1.25	1.25	