

Note :-  
1. BUILDING HAS AUTOMATIC SPRINKLER SYSTEM WHEREVER REQUIRED BY NBC.  
2. BUILDING WILL BE DESIGNED (STRUCTURES) AS PER BELONGS TO COMES FOR EARTH QUAKE RESISTANCE.  
3. ALL TOILET & KITCHEN HAVE PERMANENT VENTILATION /EXHAUST  
4. ALL BUILDING IS MECHANICALLY LIGHTED AND VENTILATED WITH 100% POWER BACKUP.

**Project**  
Proposed building plan of Group Housing Colony an area measuring 12.06 acres (Licence no.123 of 2014 dated 22.02.2014 Under TDD policy dated 08.02.2016 in 22.02.2014) developed by Countrywide Promoters Private Limited (Amalgamated with M/S BRP Limited) Vile NCLT Chandigarh Order Dated 20th September 2024."


**Design Architect**

**Client**  
"Countrywide Promoters Private Limited (Amalgamated with M/S BRP Limited) Vile NCLT Chandigarh Order Dated 20th September 2024."


OT-14 3rd floor, Next Door,  
Parkland Sector-76,  
Faridabad-121004

**Associate Architect**


**RISIMIS ARCHITECTS**  
RISIMIS ARCHITECTS PVT. LTD.  
69,Nara Nivas, Bhawanji Kunj,  
(Behind D2), Vasant Kunj,  
New Delhi-110070.  
Tel:-011-26595616,26595617  
www.rsimis-arch.com

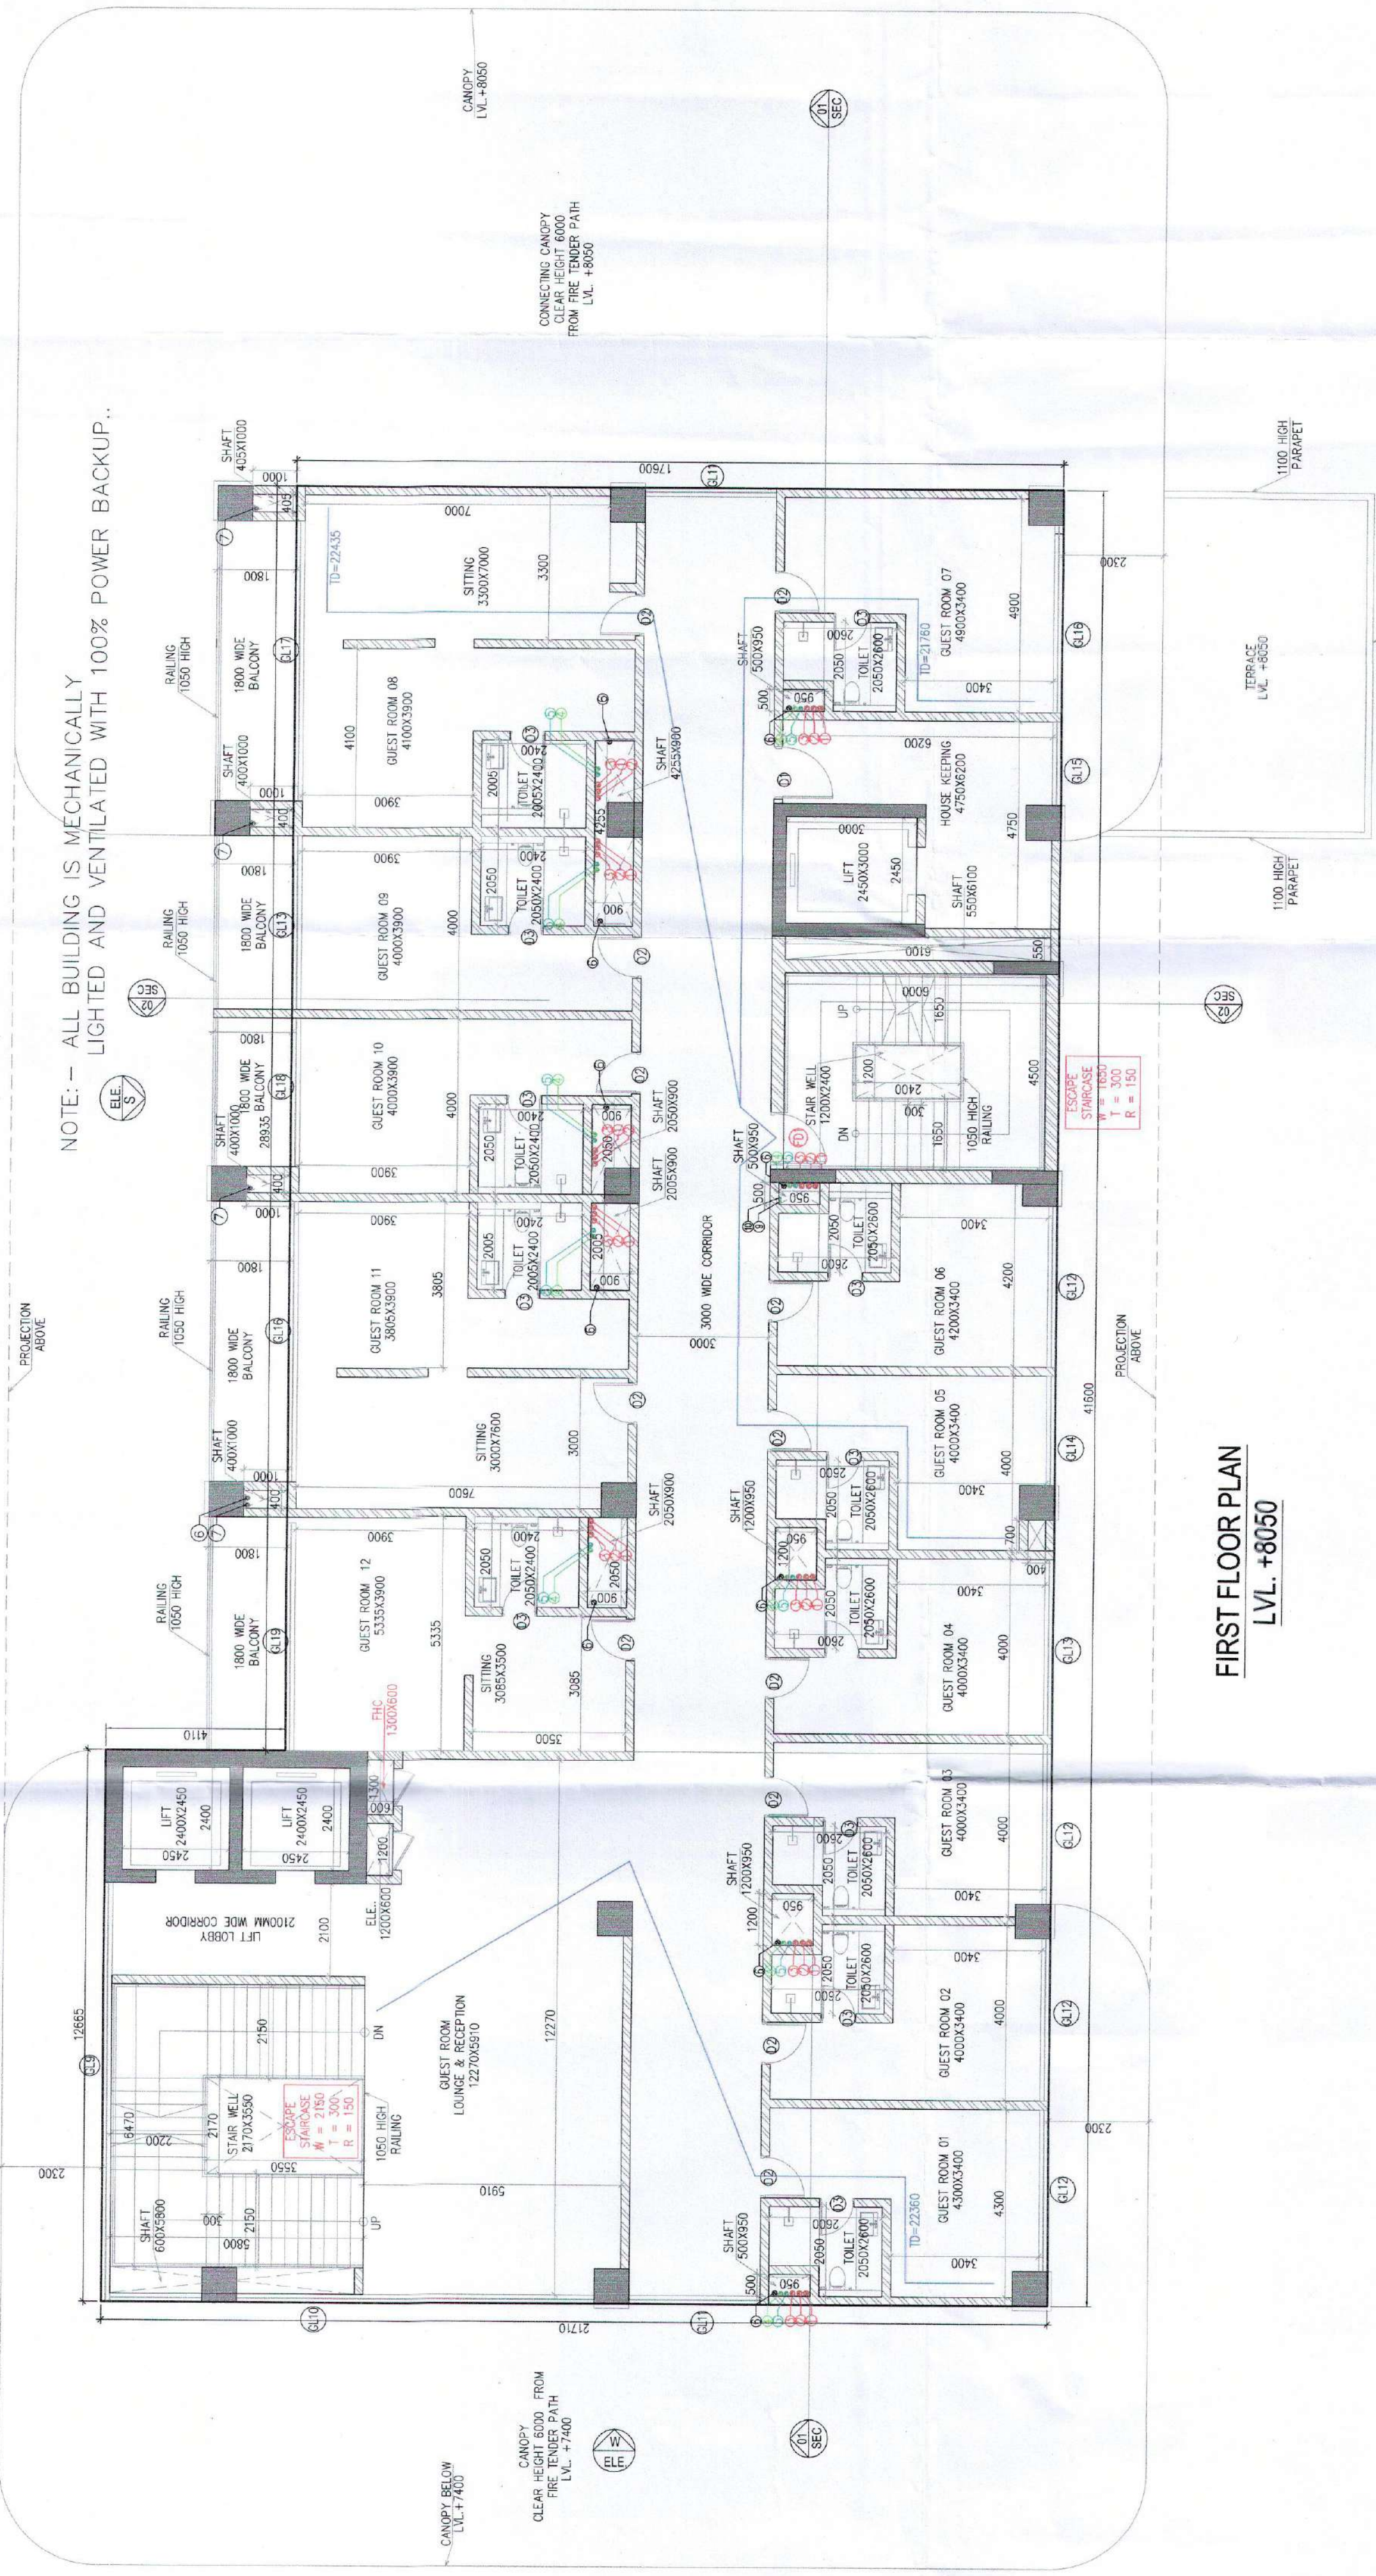

FIRST FLOOR PLAN LVL +0.60

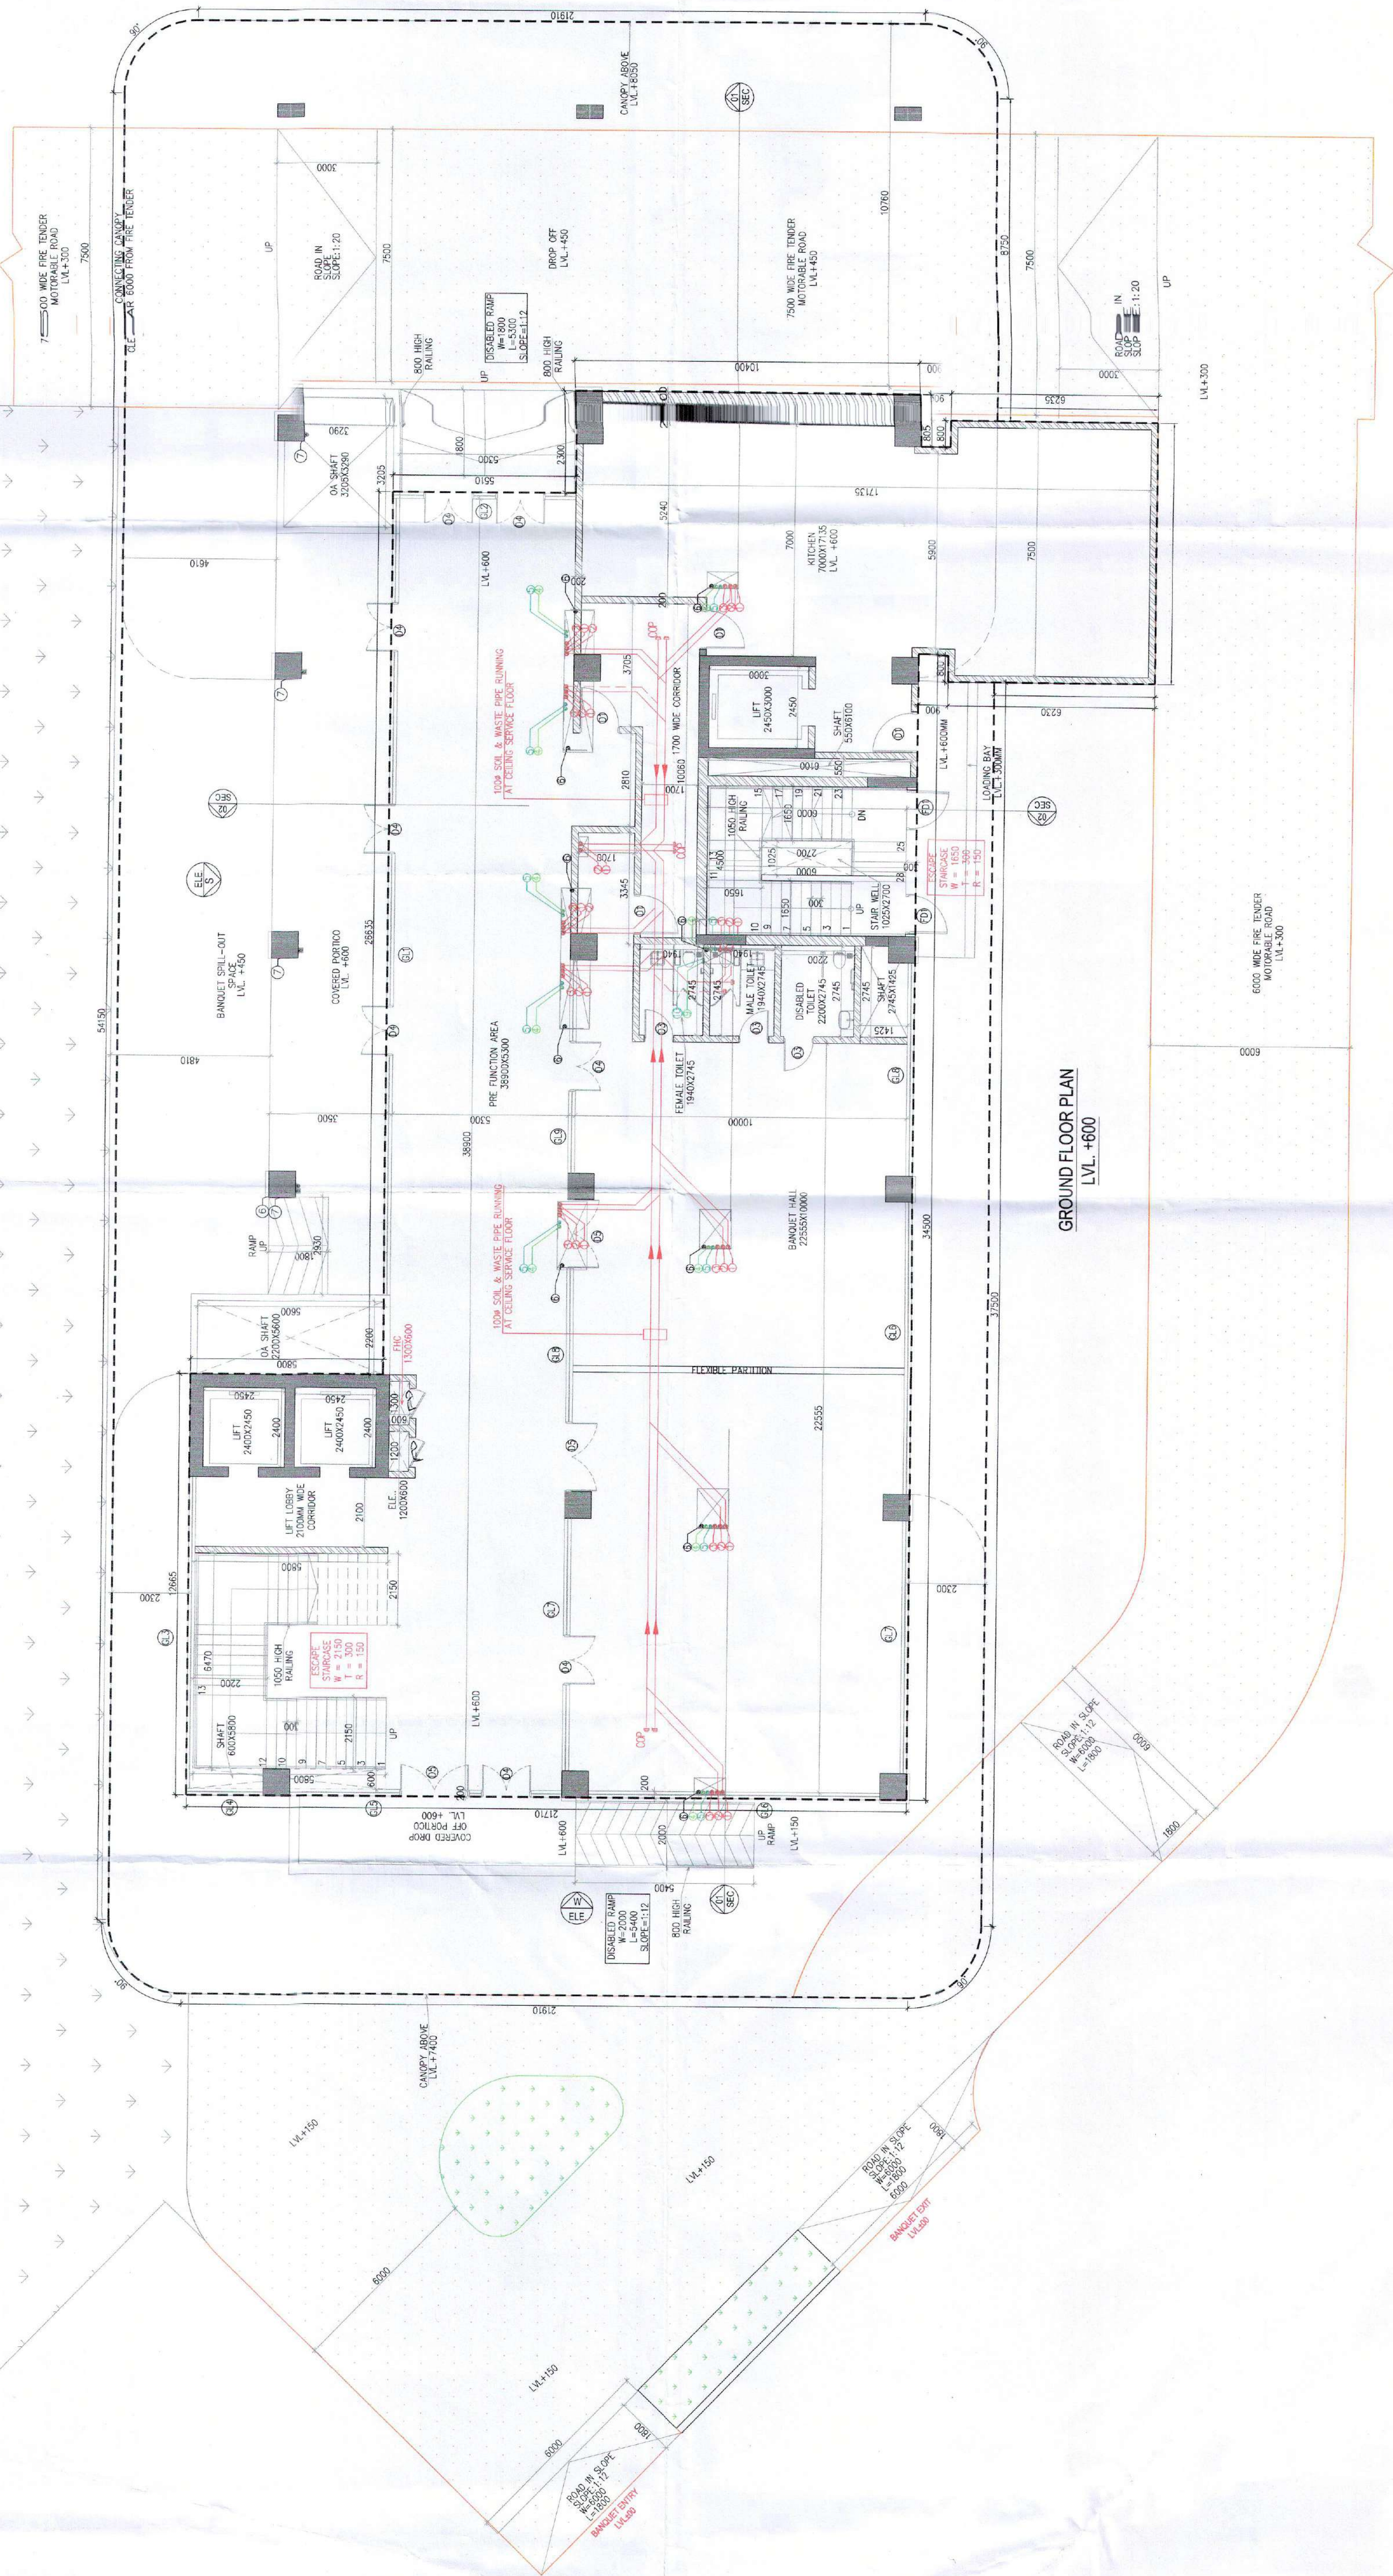

GROUND FLOOR PLAN LVL +0.00

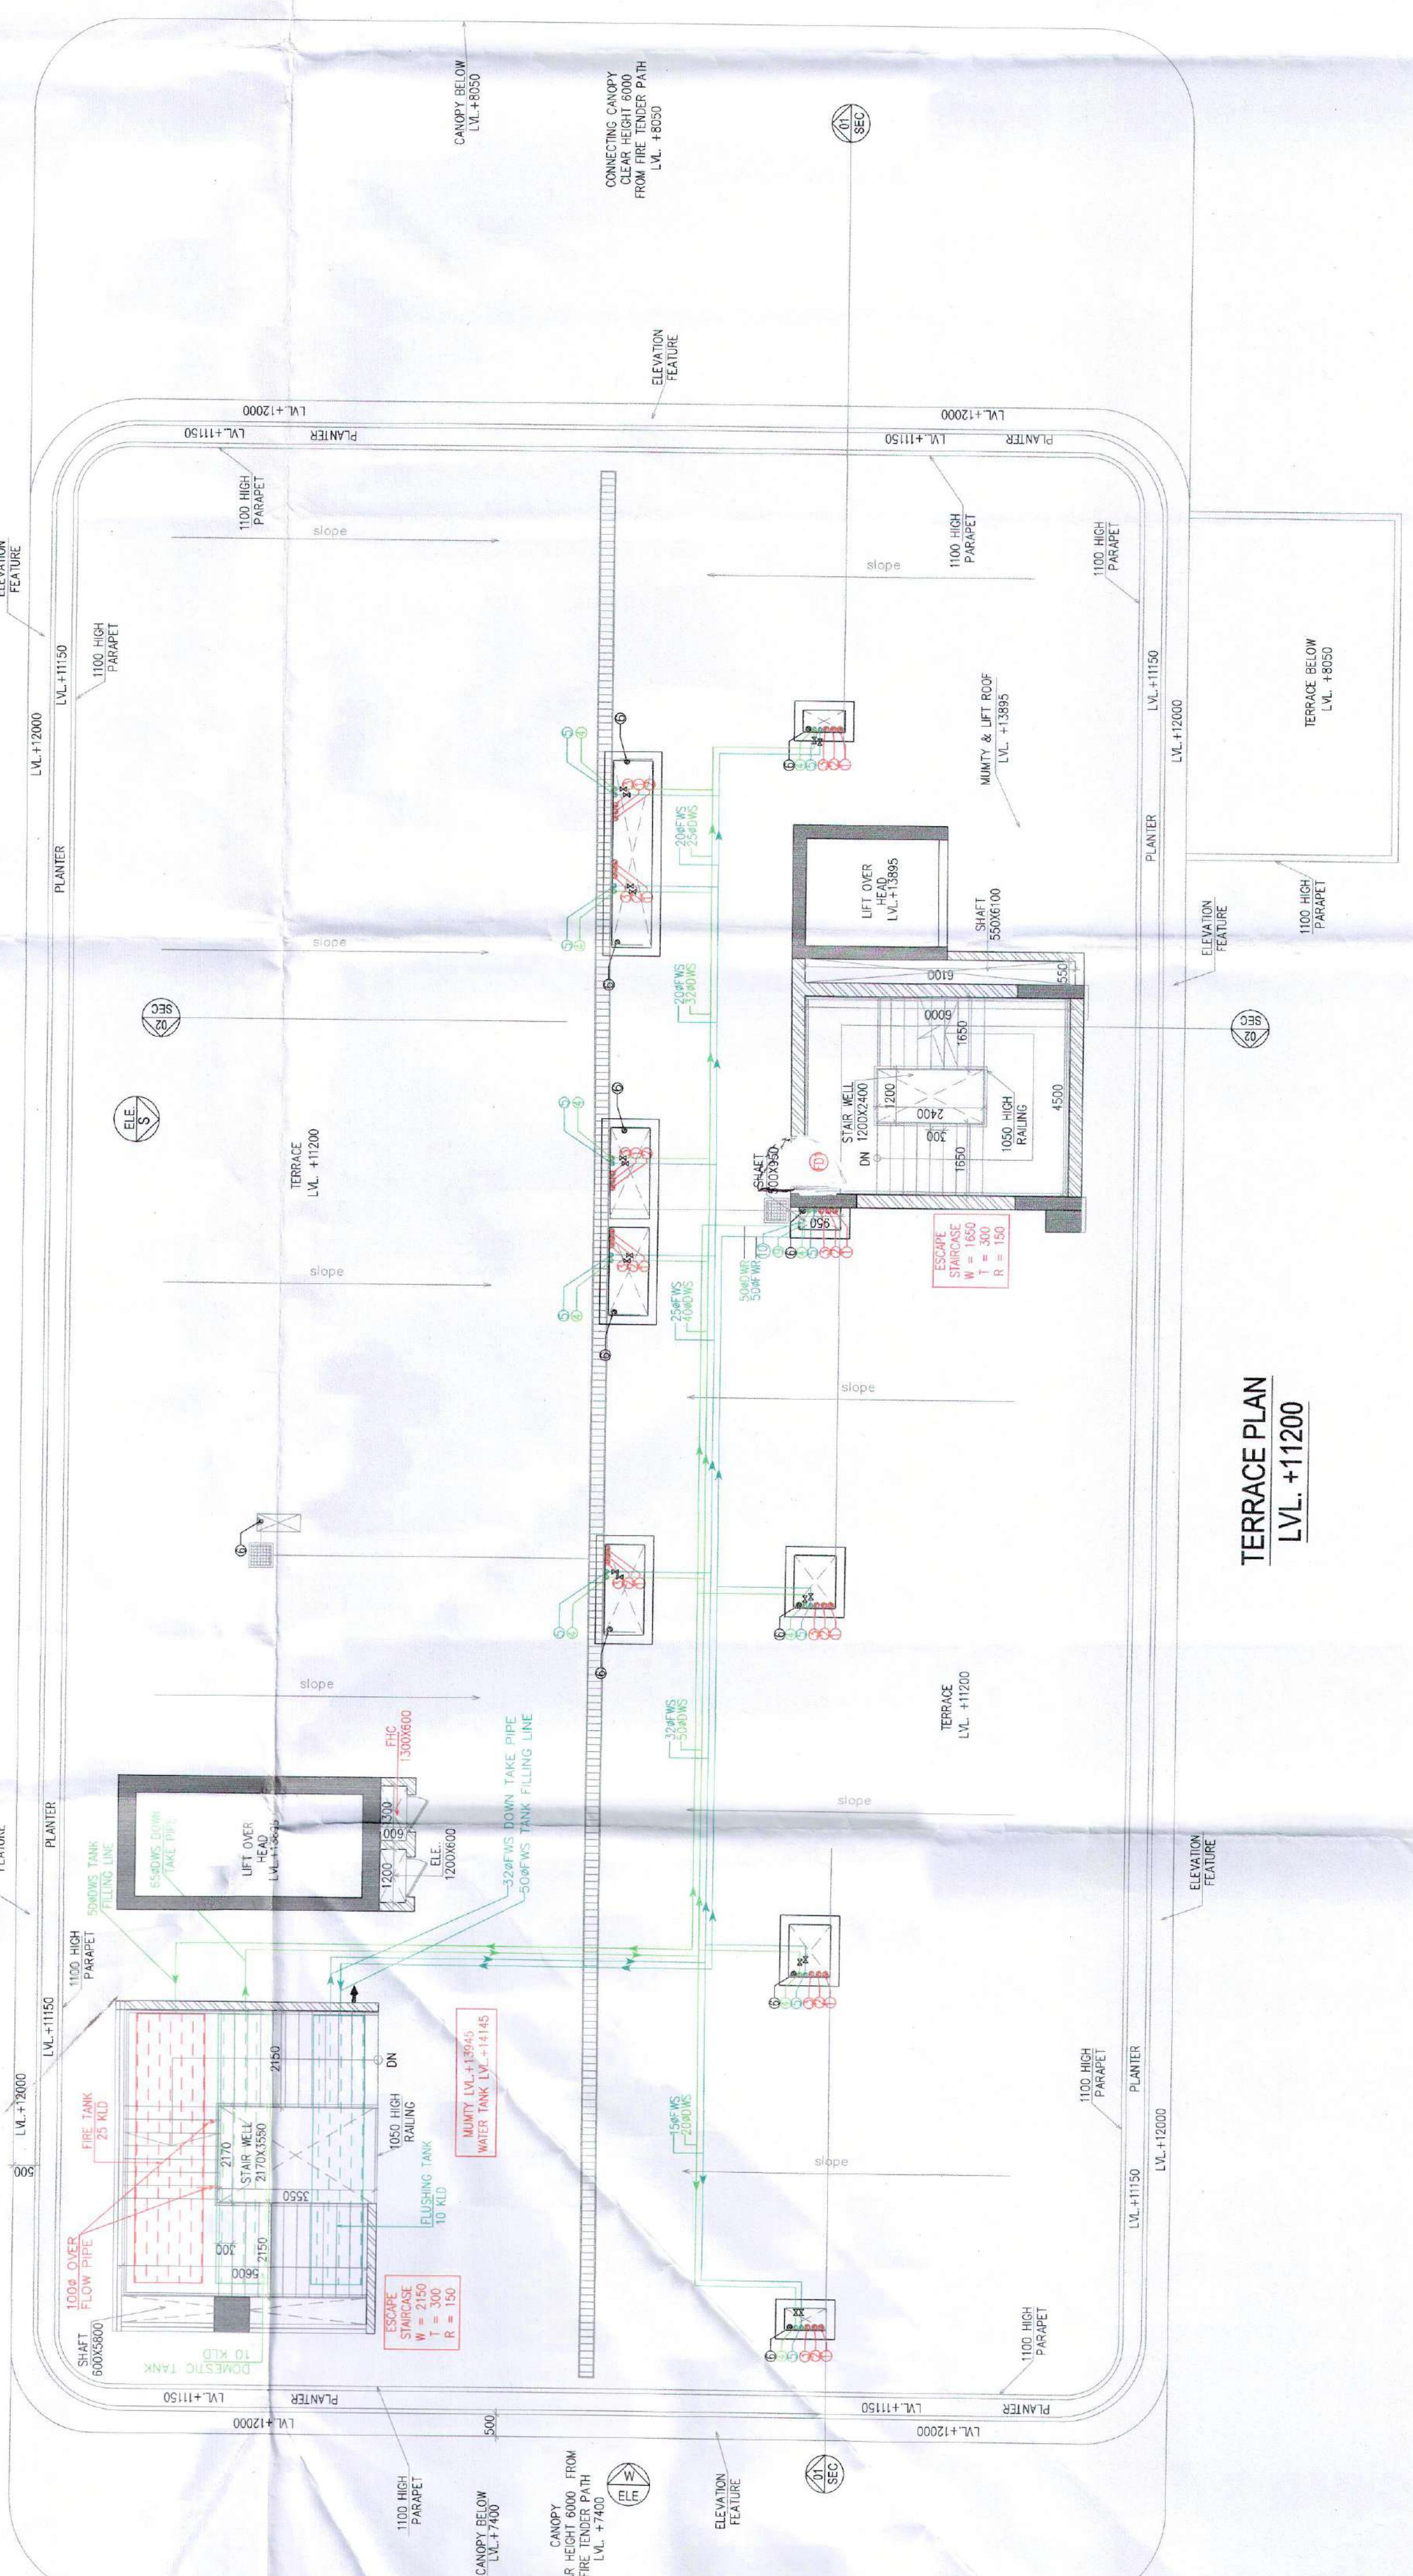

TERRACE PLAN LVL +12.00

| SYMBOL | DESCRIPTION                |
|--------|----------------------------|
| 1      | 110 DD SOIL AND VENT PIPE  |
| 2      | 110 DD WASTE AND VENT PIPE |
| 3      | 110 DD WASTE AND VENT PIPE |
Checked per floor for Public Health (Internal) Services only subject to comments in forwarding letter by **10/09/24** to **01/10/24**

**10/09/24**

**01/10/24**

Scale : 1:100

Drawing No. BB-01

FLOOR PLANS BANQUET BLOCK

1-04/2024