

Note:-

1. BUILDING HAS AUTOMATIC SPRINKLER SYSTEM WHEREVER REQUIRED BY NBC.
2. BUILDING WILL BE DESIGNED (STRUCTURES) AS PER RELEVANT CODES FOR EARTHQUAKE RESISTANCE.
3. ALL TOILET & KITCHEN HAVE PERMANENT VENTILATION / EXHAUST.
4. ALL BUILDINGS ARE NATURALLY VENTILATED AND WHERE EVER REQUIRED MECHANICAL VENTILATION IS PROPOSED WITH 100% POWER BACKUP.

Project
Proposed plan of Group Housing Colony in area measuring 12.05 acres License no. 03 of 2014 dated 12/02/2014, Sector-102, Gurgaon Haryana Urban complex being developed by Countrywide Promoters Private Limited, Gurgaon, Haryana. The project is sanctioned by the Government of Haryana vide G.O. No. 123456 dated 20th September 2024.


Design Architect
DPA CONSULTANTS PVT LTD
3RD FLOOR, 1ST BUILDING, 888, GIBSON ROAD, GURGAON, HARYANA
BANGALURU - 560091
TEL: 23550989 FAX: 23433312

Client
Countrywide Promoters Private Limited
(Associated with MS BPT Limited)
Vide NCT Chandigarh Order Dated 20th September 2024.
01-14, 3rd floor, Next Door,
Parkland Sector-76,
Faridkot - 141004
Associate Architect

RISMS
RSMS ARCHITECTS PVT. LTD.
89, NERO NIKAS, BHAWANI KUNJ,
(Behind D2), Vasant Kunj,
New Delhi-110070.
Tel: 011-26888616, 26888617
WWW.RISMS-DCI.COM

Checklist and list of documents to be submitted to the concerned authorities for the project.
1. Sanctioned plan from the Government of Haryana.
2. Sanctioned plan from the Government of Haryana.
Scale : 1:100
Drawing No. : T-142
Drawing Title : SITE PLAN & AREA CALCULATION
TOWER-123456
Date : 1-11-2024



TOWER-01		TOWER-02		TOWER-03		TOWER-04		TOWER-05	
Area	1000	Area	1000	Area	1000	Area	1000	Area	1000
Volume	1000	Volume	1000	Volume	1000	Volume	1000	Volume	1000
Area	1000	Area	1000	Area	1000	Area	1000	Area	1000
Volume	1000	Volume	1000	Volume	1000	Volume	1000	Volume	1000
Area	1000	Area	1000	Area	1000	Area	1000	Area	1000
Volume	1000	Volume	1000	Volume	1000	Volume	1000	Volume	